




1 Proposed Site Plan
1:1000 @ A1

Revisions :	Notes:
	site boundary

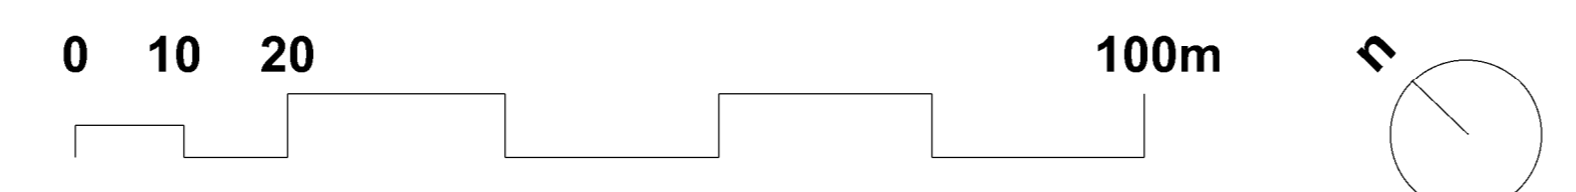

Drawing no : 566 xxx
 Title : Proposed Site Plan
 Project : grays riverside
 Scale : 1:750 @ A1
 TonkinLiu Ltd, 5 Wilmington Square, London WC1X 0ES | 020 7837 6255 | www.tonkinliu.co.uk

Date : 20.12.2024
 Drawn by : AG
 Checked by : AU
 Purpose : ER

Lead Designer :
tonkin liu
 Client : Thurrock Council