

Static Map Schedule Legend

TPO Restriction Types		Other Information		Label Abbreviations		ORDER TITLE:	
Cleanway		Bus Stop		excl = excluding			
Disabled Badge Holders Only		Keep Clear Entrance Marking		hr = hour			
Limited Waiting		Pedestrian Crossing		hrs = hours			
Loading Place		Unrestricted Bay		max = maximum			
Motorcycle Parking Place				mins = minutes			
No Loading				12pm = Noon			
No Loading At Any Time							
No Stopping on School Entrance Markings							
No Waiting							
No Waiting At Any Time							
Other Bay							
Payment Parking Place							
Pedestrian Zone							
Permit Holders Parking Place							
Permit Parking Area							
Shared Use Parking Place							
Taxi Rank							

Tile Ref: I37


Status: CONFIRMED

Sheet Revision Number: 0

Sheet Active From: 14/07/2017

[38]

[J37]

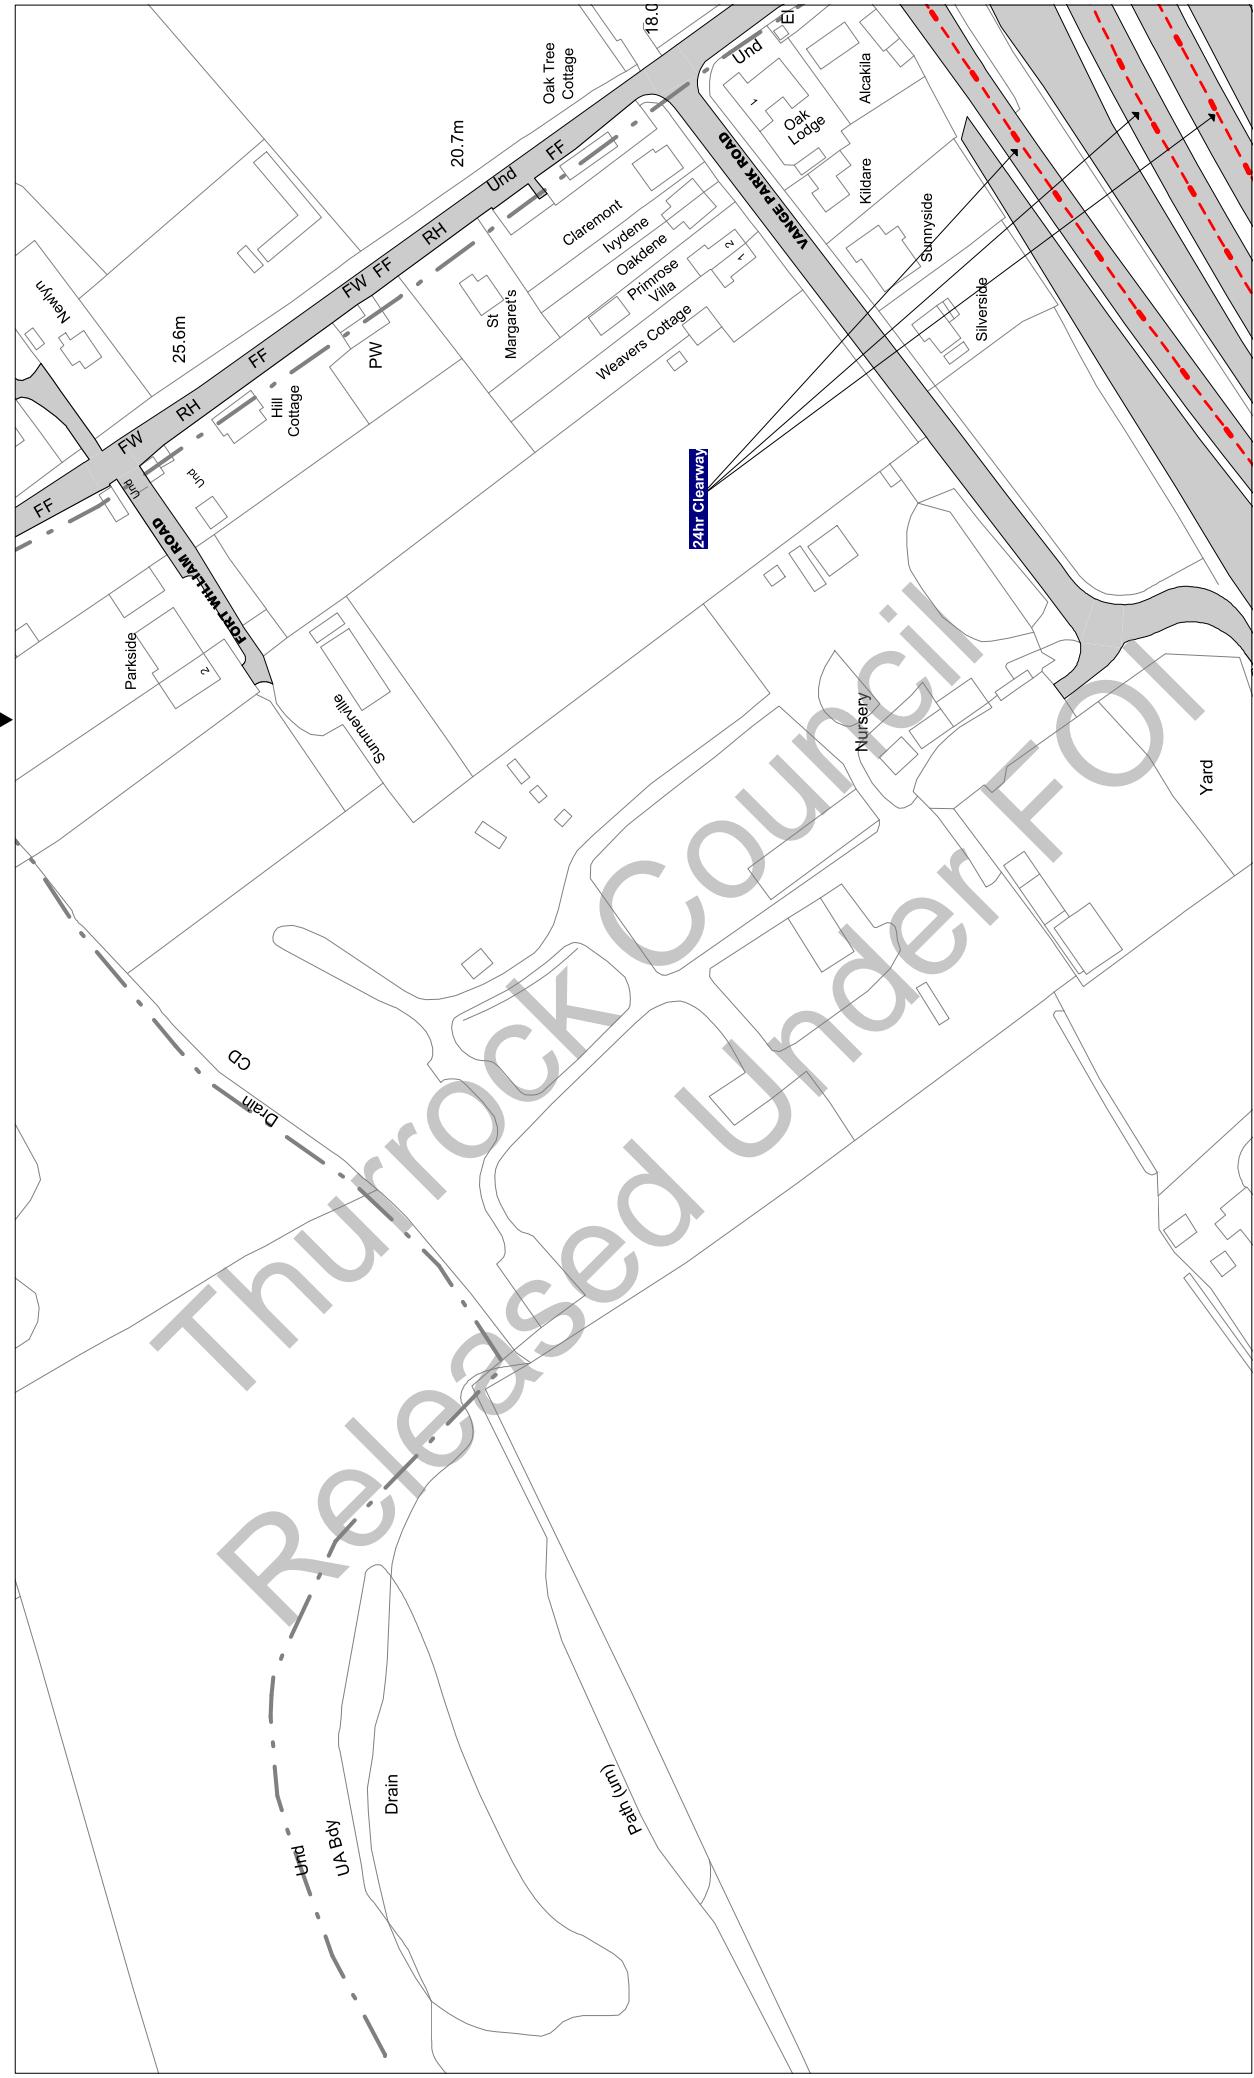

Scale: 1 : 1250 @ A3

Order Title: The Borough of Thurrock
(Stopping, Waiting, Loading and On-street Parking) Order 2017

This map is reproduced from Ordnance Survey material
with the permission of Ordnance Survey on behalf of the
Crown Copyright. Unauthorised reproduction of the
material is illegal and may lead to prosecution or civil
proceedings.
Thurrock Council
Licence No: 100025457 2017

thurrock.gov.uk

Civic Offices, New Road
Grays, Essex, RM17 6SL

**NOTE: SEE STATIC MAP SCHEDULE LEGEND
FOR RESTRICTIONS DISPLAYED**


Tile Ref: I38

Status: CONFIRMED

Sheet Revision Number: 0

Sheet Active From: 14/07/2017

I37
I38

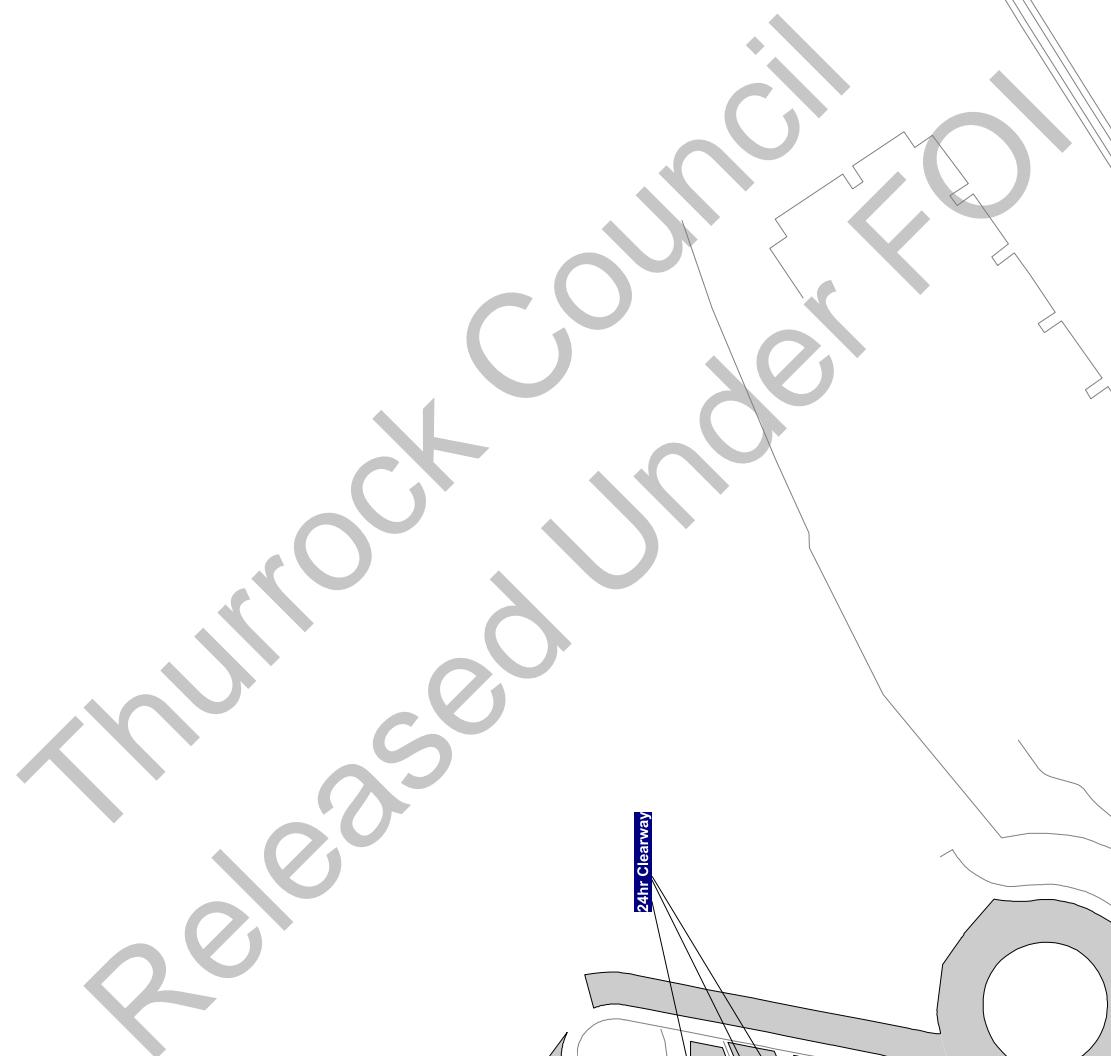

Scale: 1 : 1250 @ A3

Order Title: The Borough of Thurrock
(Stopping, Waiting, Loading and On-street Parking) Order 2017

This map is reproduced from Ordnance Survey material
with the permission of Ordnance Survey on behalf of the
Crown Copyright. Unauthorised reproduction infringes
Crown Copyright and may lead to prosecution or civil
proceedings.
Thurrock Council
Licence No: 100025457 2017

**NOTE: SEE STATIC MAP SCHEDULE LEGEND
FOR RESTRICTIONS DISPLAYED**

thurrock.gov.uk
Civic Offices, New Road
Grays, Essex, RM17 6SL

Tile Ref: J37


Status: CONFIRMED

Sheet Revision Number: 0

Sheet Active From: 14/07/2017

J37 J38

Scale: 1 : 1250 @ A3
Order Title: The Borough of Thurrock
(Stopping, Waiting, Loading and On-street Parking) Order 2017

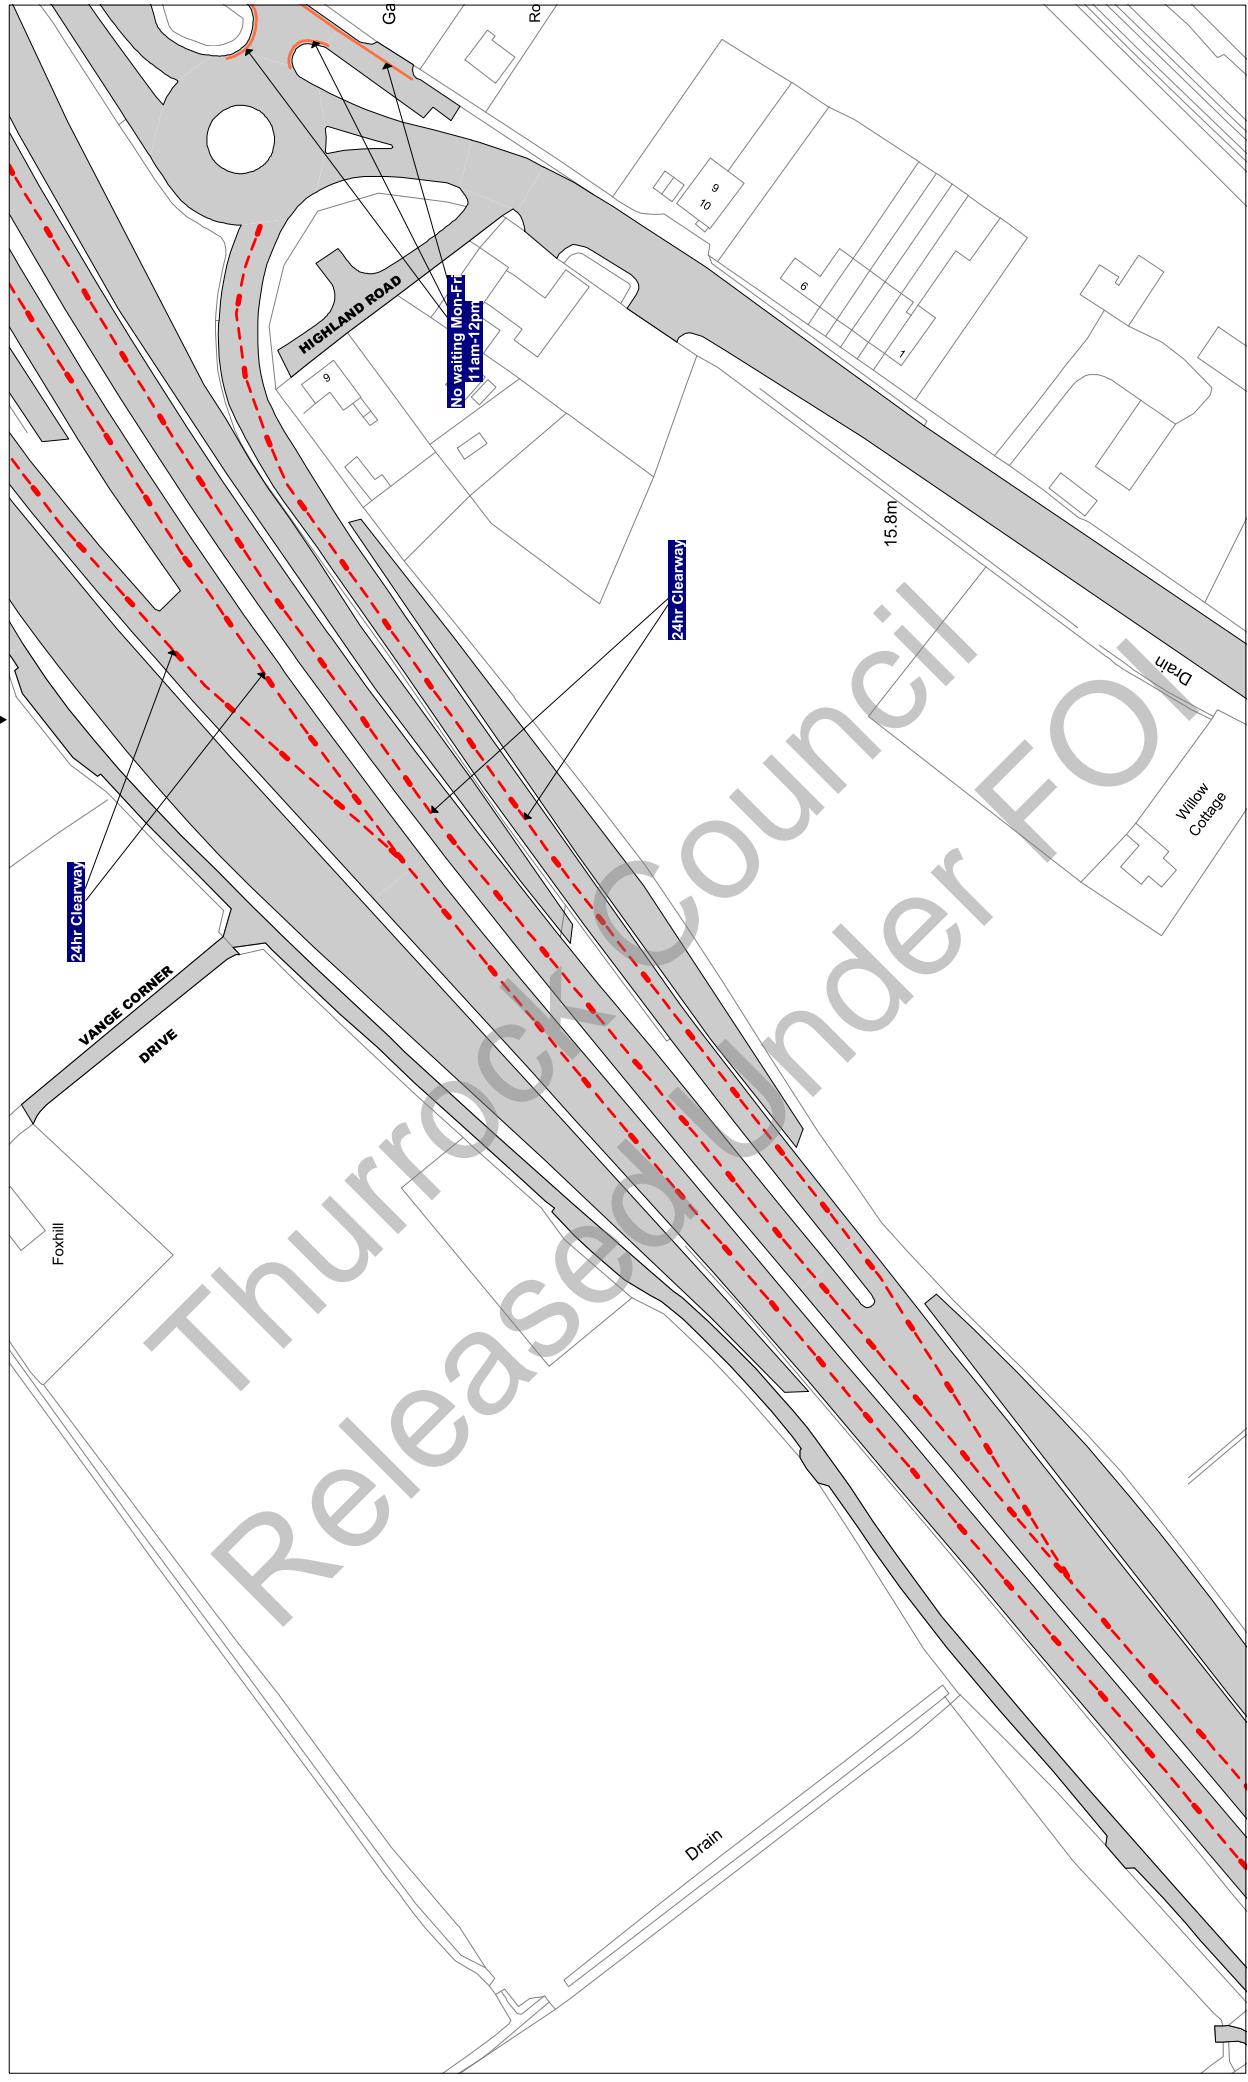

This map is reproduced from Ordnance Survey material
with the permission of Ordnance Survey on behalf of the
Crown Copyright. Unauthorised reproduction, either
whole or in part, is an offence liable to prosecution or civil
proceedings.
Thurrock Council
Licence No: 100025467 2017

thurrock.gov.uk
Civic Offices, New Road
Grays, Essex, RM17 6SL
**NOTE: SEE STATIC MAP SCHEDULE LEGEND
FOR RESTRICTIONS DISPLAYED**

Tile Ref: J38


Status: CONFIRMED

Sheet Revision Number: 0

Sheet Active From: 14/07/2017

J38

J37

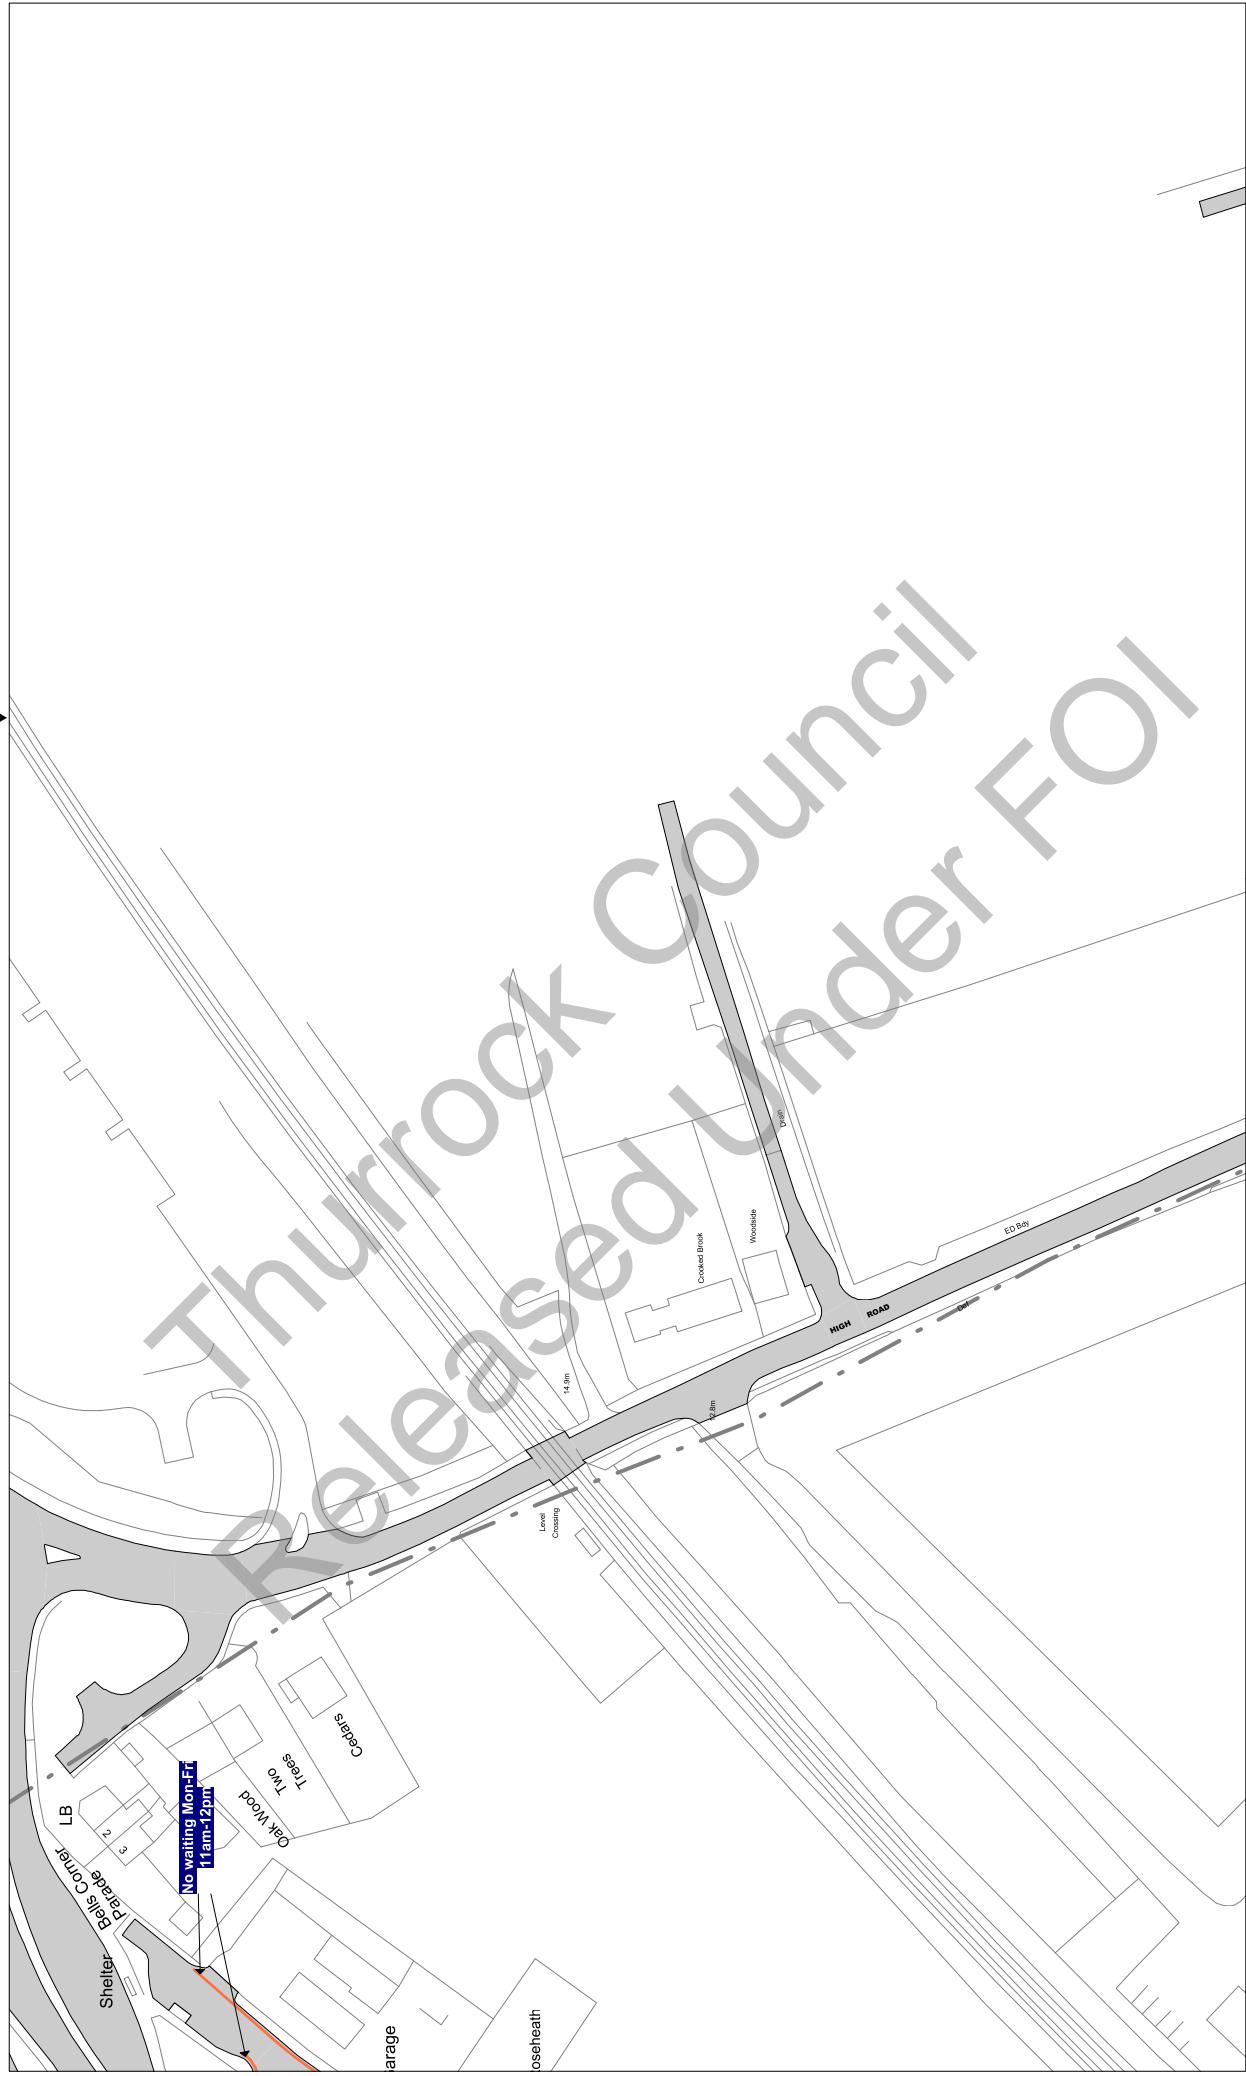

Scale: 1 : 1250 @ A3

Order Title: The Borough of Thurrock
(Stopping, Waiting, Loading and On-street Parking) Order 2017

This map is reproduced from Ordnance Survey material
with the permission of Ordnance Survey or their agent of the
Crown Copyright. Unauthorised reproduction infringes
copyright and may lead to prosecution or civil
proceedings.
Thurrock Council
Licence No: 100025457 2017

**NOTE: SEE STATIC MAP SCHEDULE LEGEND
FOR RESTRICTIONS DISPLAYED**

thurrock.gov.uk
Civic Offices, New Road
Grays, Essex, RM17 6SL

Tile Ref: K22

Status: CONFIRMED

Sheet Revision Number: 0

Sheet Active From: 14/07/2017

K23



Scale: 1 : 1250 @ A3

Order Title: The Borough of Thurrock
(Stopping, Waiting, Loading and On-street Parking) Order 2017

This map is reproduced from Ordnance Survey material
with the permission of Ordnance Survey on behalf of the
Crown Copyright. Unauthorised reproduction infringes
copyright and may lead to prosecution or civil
proceedings.
Thurrock Council
Licence No: 100025467 2017

**NOTE: SEE STATIC MAP SCHEDULE LEGEND
FOR RESTRICTIONS DISPLAYED**

thurrock.gov.uk
Civic Offices, New Road
Grays, Essex, RM17 6SL


Tile Ref: K23

Status: CONFIRMED

Sheet Revision Number: 0

Sheet Active From: 14/07/2017

K22

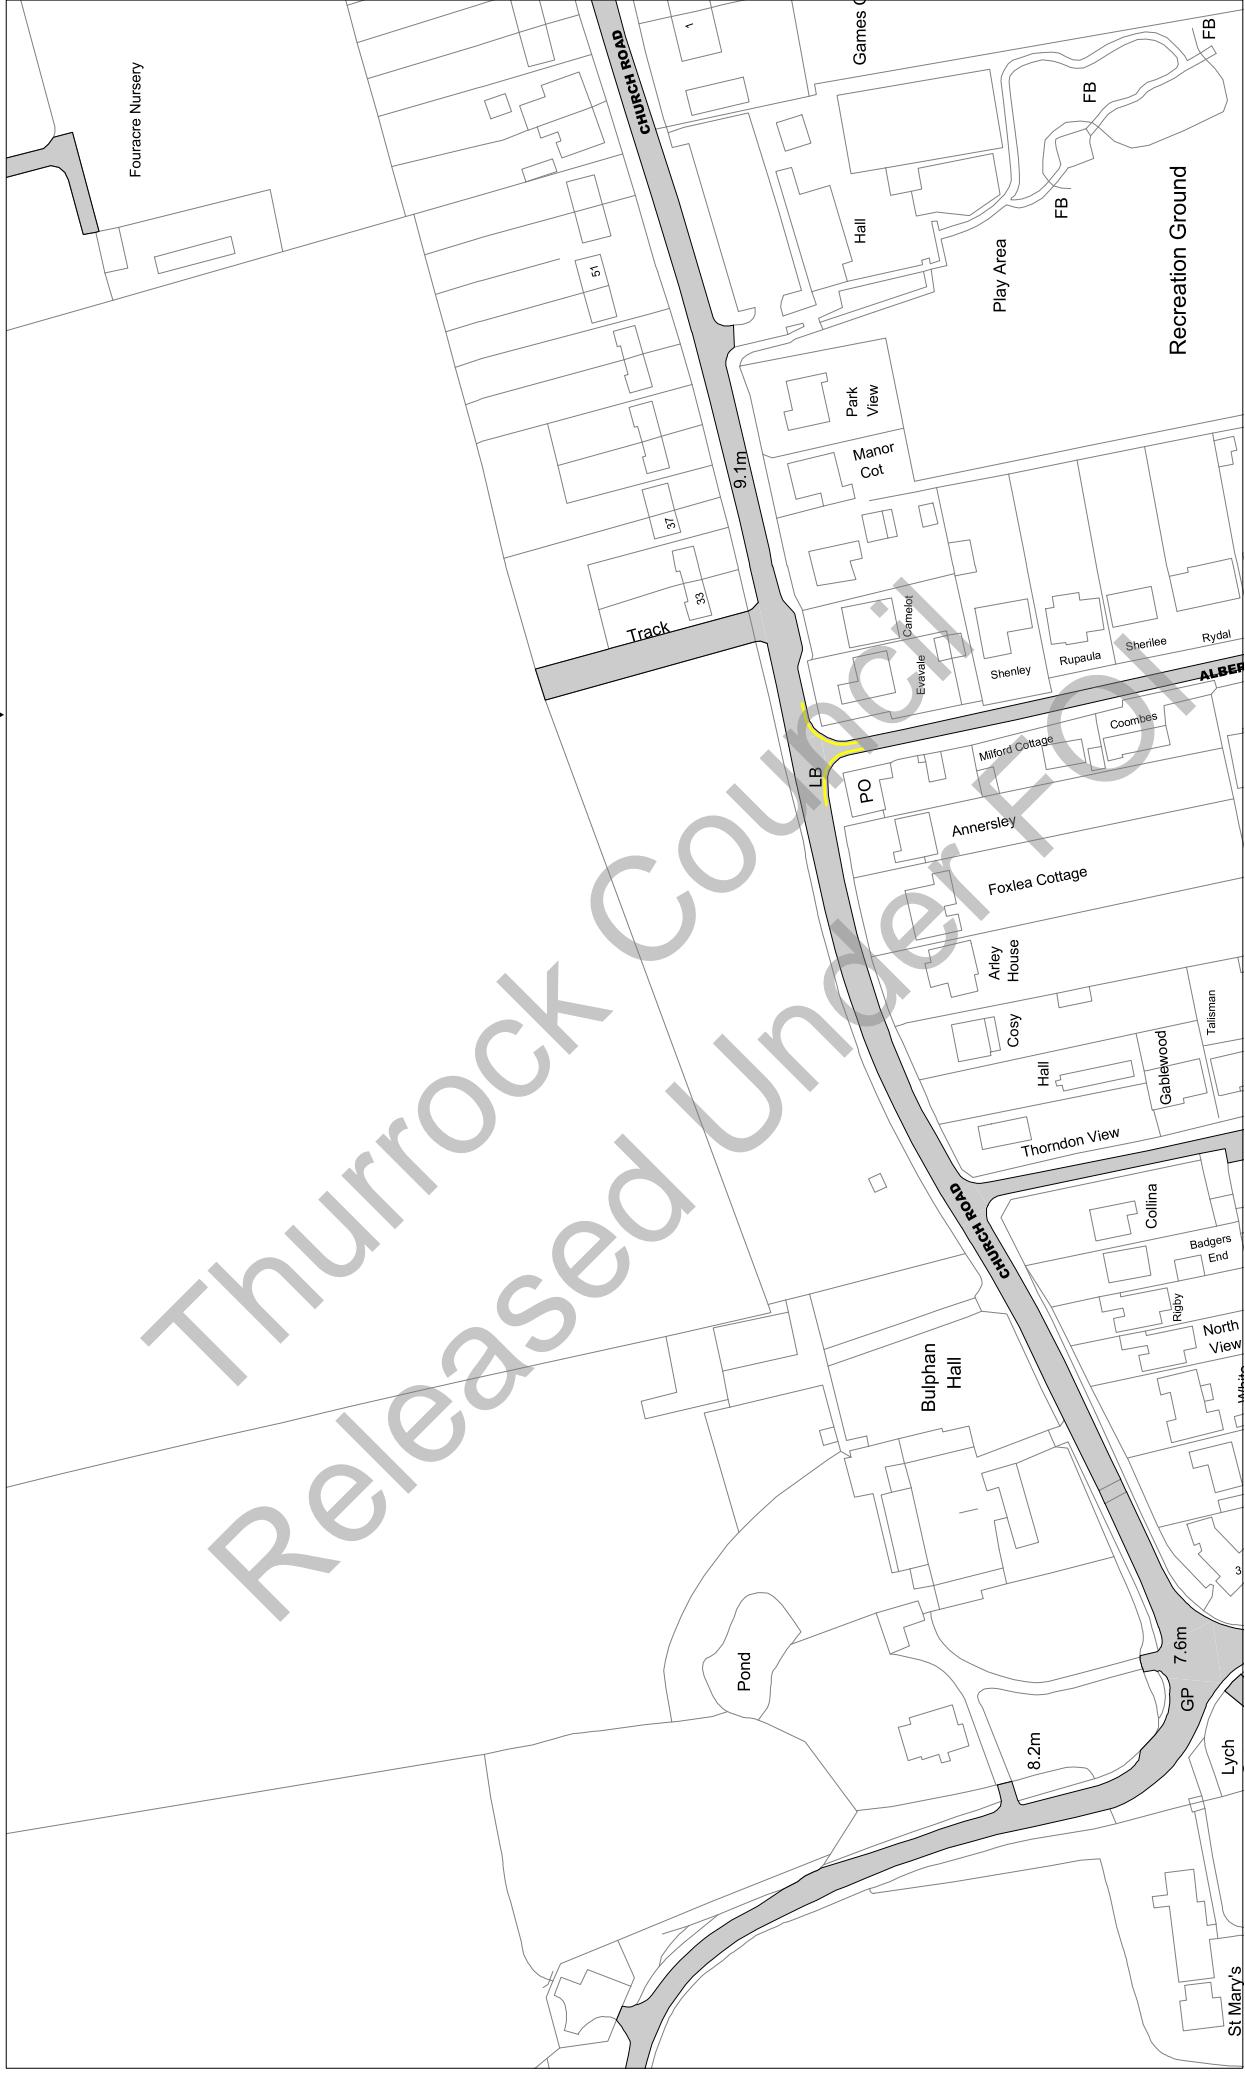

Scale: 1 : 1250 @ A3

Order Title: The Borough of Thurrock
(Stopping, Waiting, Loading and On-street Parking) Order 2017

This map is reproduced from Ordnance Survey material
with the permission of Ordnance Survey on behalf of the
Borough of Thurrock. © Crown Copyright. Unauthorised reproduction
of copyright material is illegal and may lead to prosecution or civil
proceedings.
Thurrock Council
Licence No: 100025467 2017

thurrock.gov.uk

Civic Offices, New Road
Grays, Essex, RM17 6SL

NOTE: SEE STATIC MAP SCHEDULE LEGEND
FOR RESTRICTIONS DISPLAYED
FOR RESTRICTIONS DISPLAYED

Tile Ref: K36


Status: CONFIRMED

Sheet Revision Number: 0

Sheet Active From: 14/07/2017

K37

L36

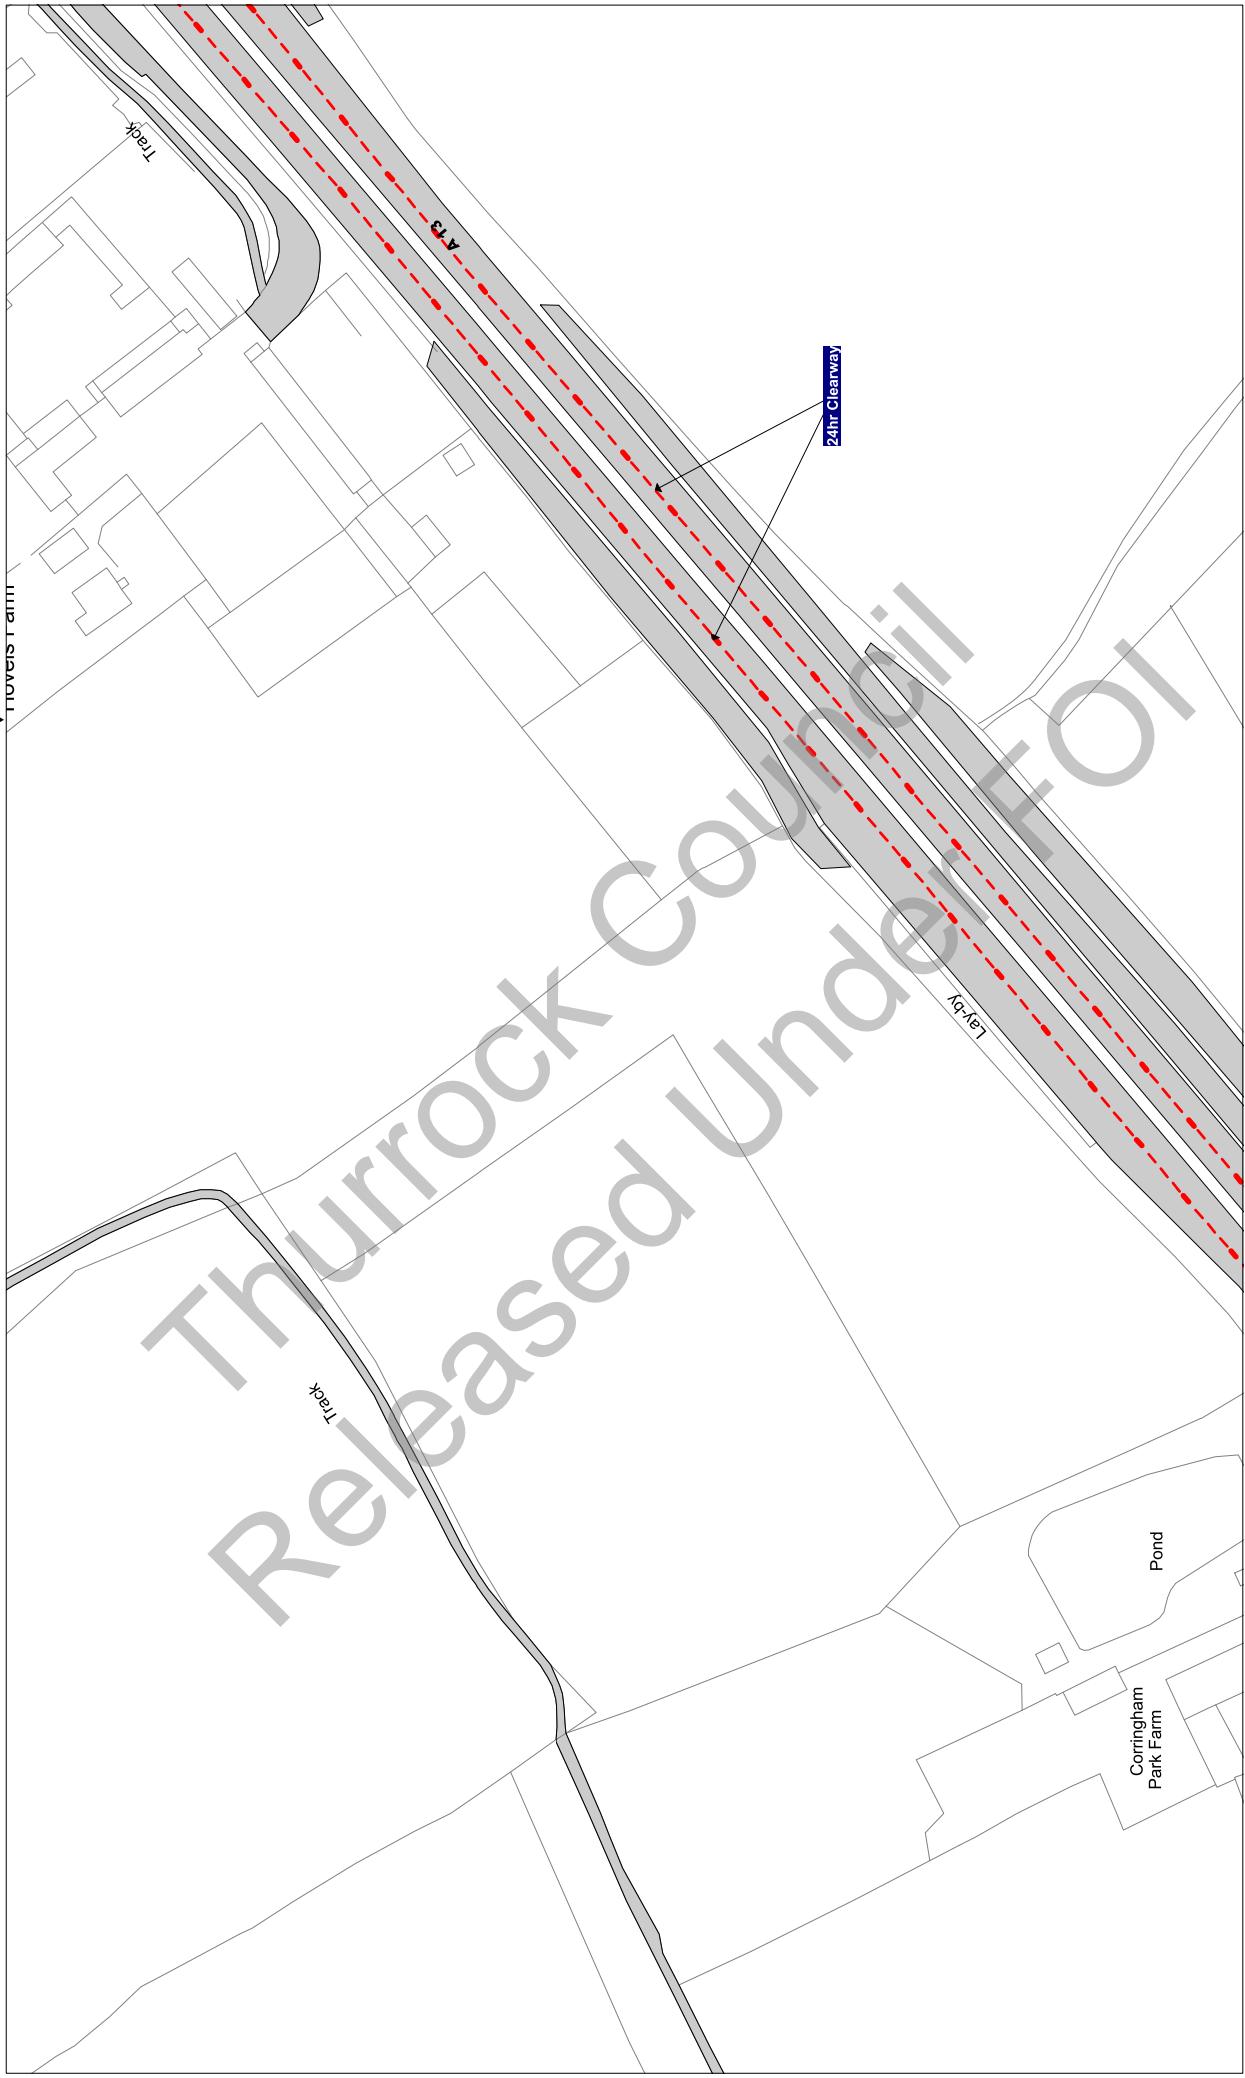

Scale: 1 : 1250 @ A3

Order Title: The Borough of Thurrock
(Stopping, Waiting, Loading and On-street Parking) Order 2017

This map is reproduced from Ordnance Survey material
with the permission of Ordnance Survey or their agent, Crown
Copyright. Unauthorised reproduction infringes
copyright and may lead to prosecution or civil
proceedings.
Thurrock Council
Licence No: 100025467 2017

NOTE: SEE STATIC MAP SCHEDULE LEGEND
FOR RESTRICTIONS DISPLAYED

thurrock.gov.uk
Civic Offices, New Road
Grays, Essex, RM17 6SL


Tile Ref: K37

Status: CONFIRMED

Sheet Revision Number: 0

Sheet Active From: 14/07/2017

▲ J37
▼ K36

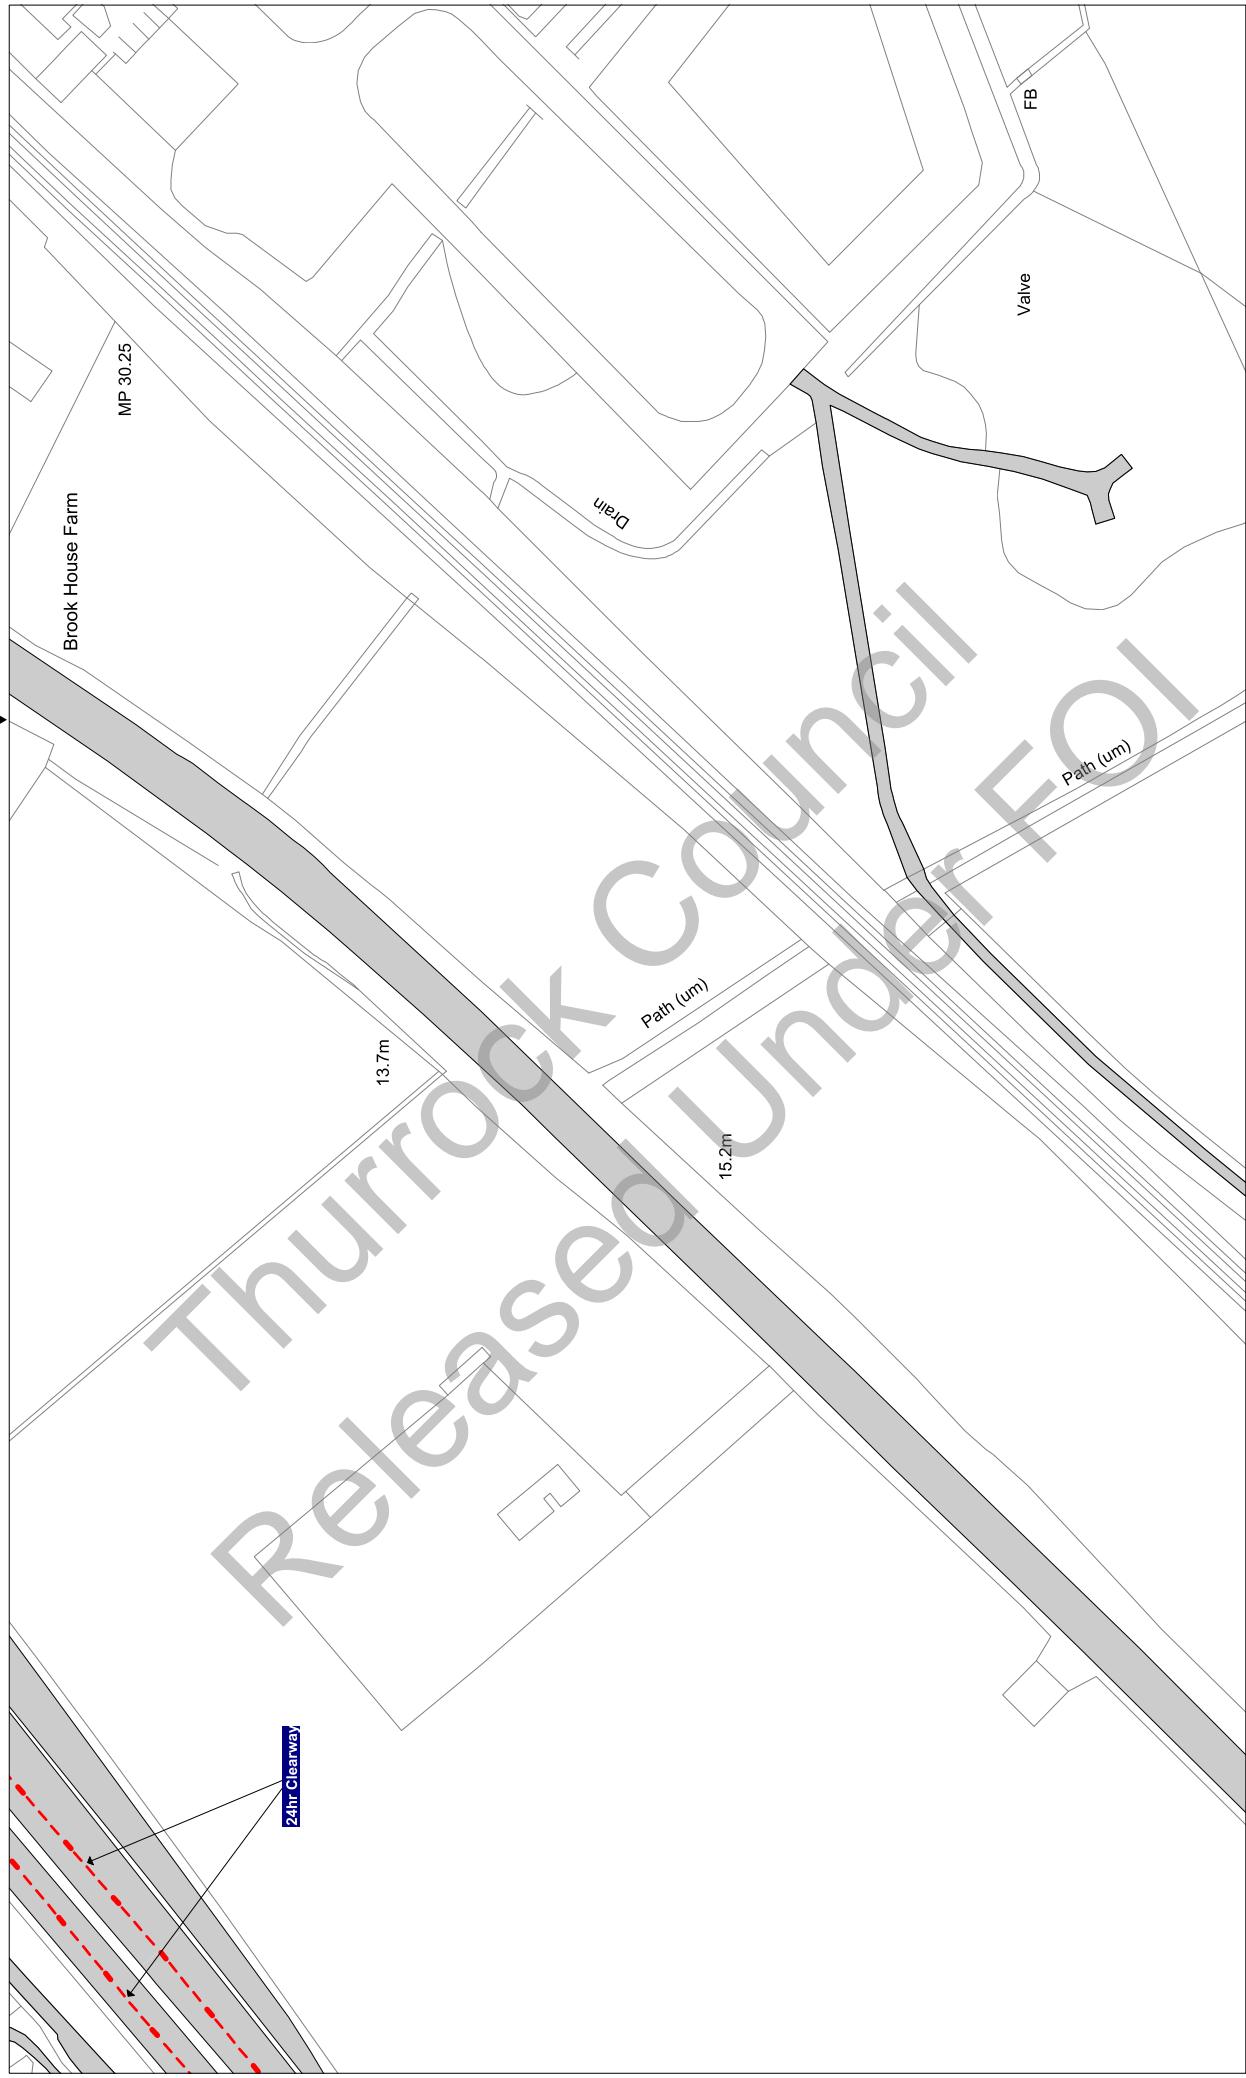


Scale: 1 : 1250 @ A3

Order Title: The Borough of Thurrock
(Stopping, Waiting, Loading and On-street Parking) Order 2017

This map is reproduced from Ordnance Survey material
with the permission of Ordnance Survey on behalf of the
Crown Copyright. Material from this publication may be
copyright. Unauthorised reproduction infringes
Crown Copyright and may lead to prosecution or civil
proceedings.
Thurrock Council
Licence No: 100025467 2017

NOTE: SEE STATIC MAP SCHEDULE LEGEND
FOR RESTRICTIONS DISPLAYED
Civic Offices, New Road
Grays, Essex, RM17 6SL

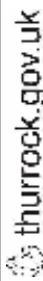

Tile Ref: L35


Status: CONFIRMED

Sheet Revision Number: 0
Sheet Active From: 14/07/2017

L35

L36

Scale: 1 : 1250 @ A3

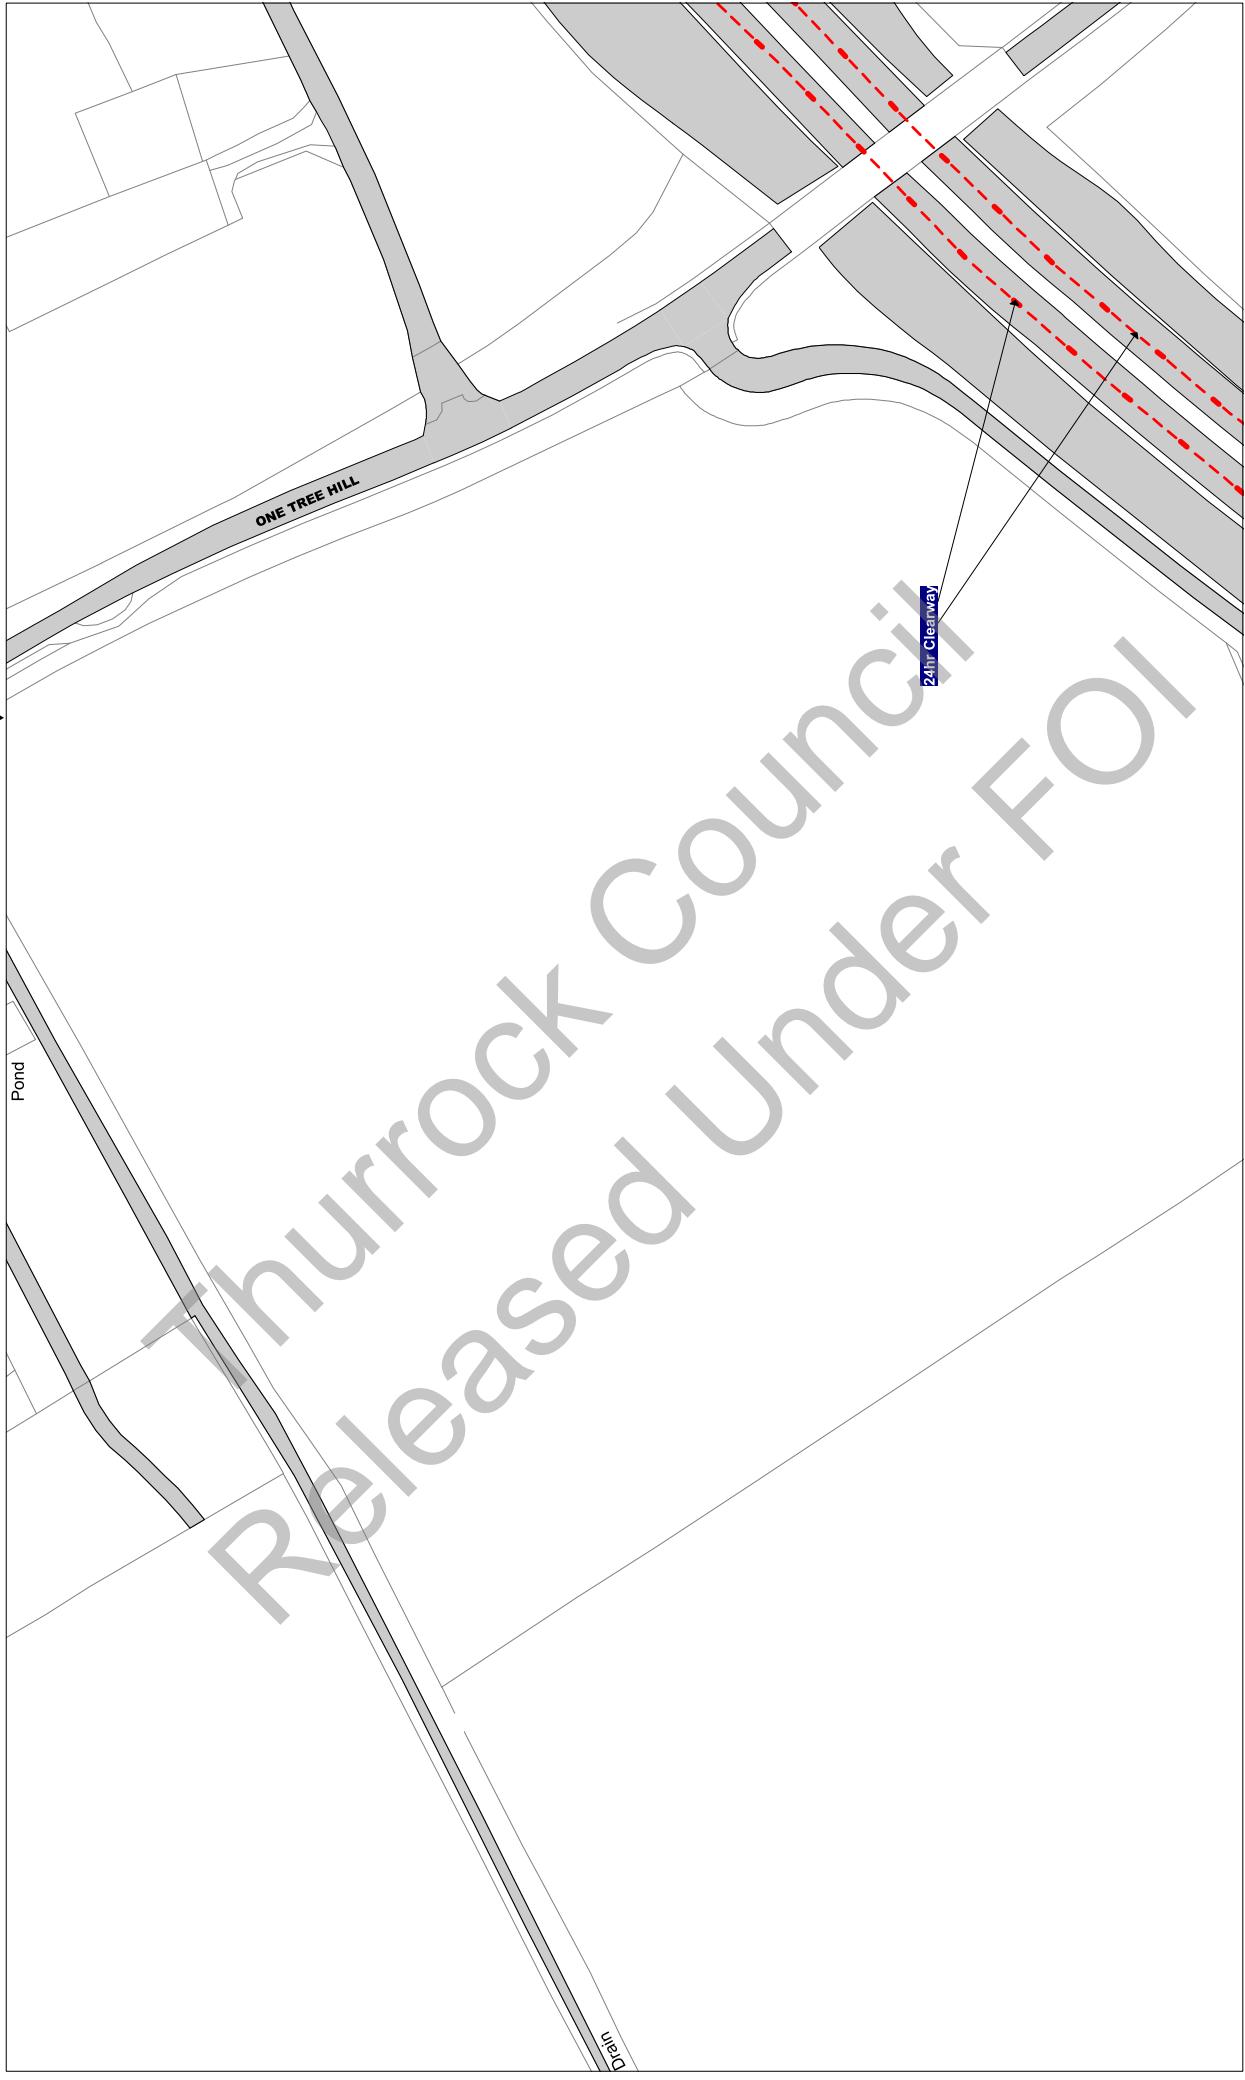

Order Title: The Borough of Thurrock
(Stopping, Waiting, Loading and On-street Parking) Order 2017

NOTE: SEE STATIC MAP SCHEDULE LEGEND
FOR RESTRICTIONS DISPLAYED

This map is reproduced from Ordnance Survey material
with the permission of Ordnance Survey on behalf of the
Crown Copyright. Unauthorised reproduction of Crown
Copyright material is illegal and may lead to prosecution or civil
proceedings.
Thurrock Council
Licence No: 100025457 2017

Tile Ref: L36


Status: CONFIRMED

Sheet Revision Number: 0

Sheet Active From: 14/07/2017

K36

L35

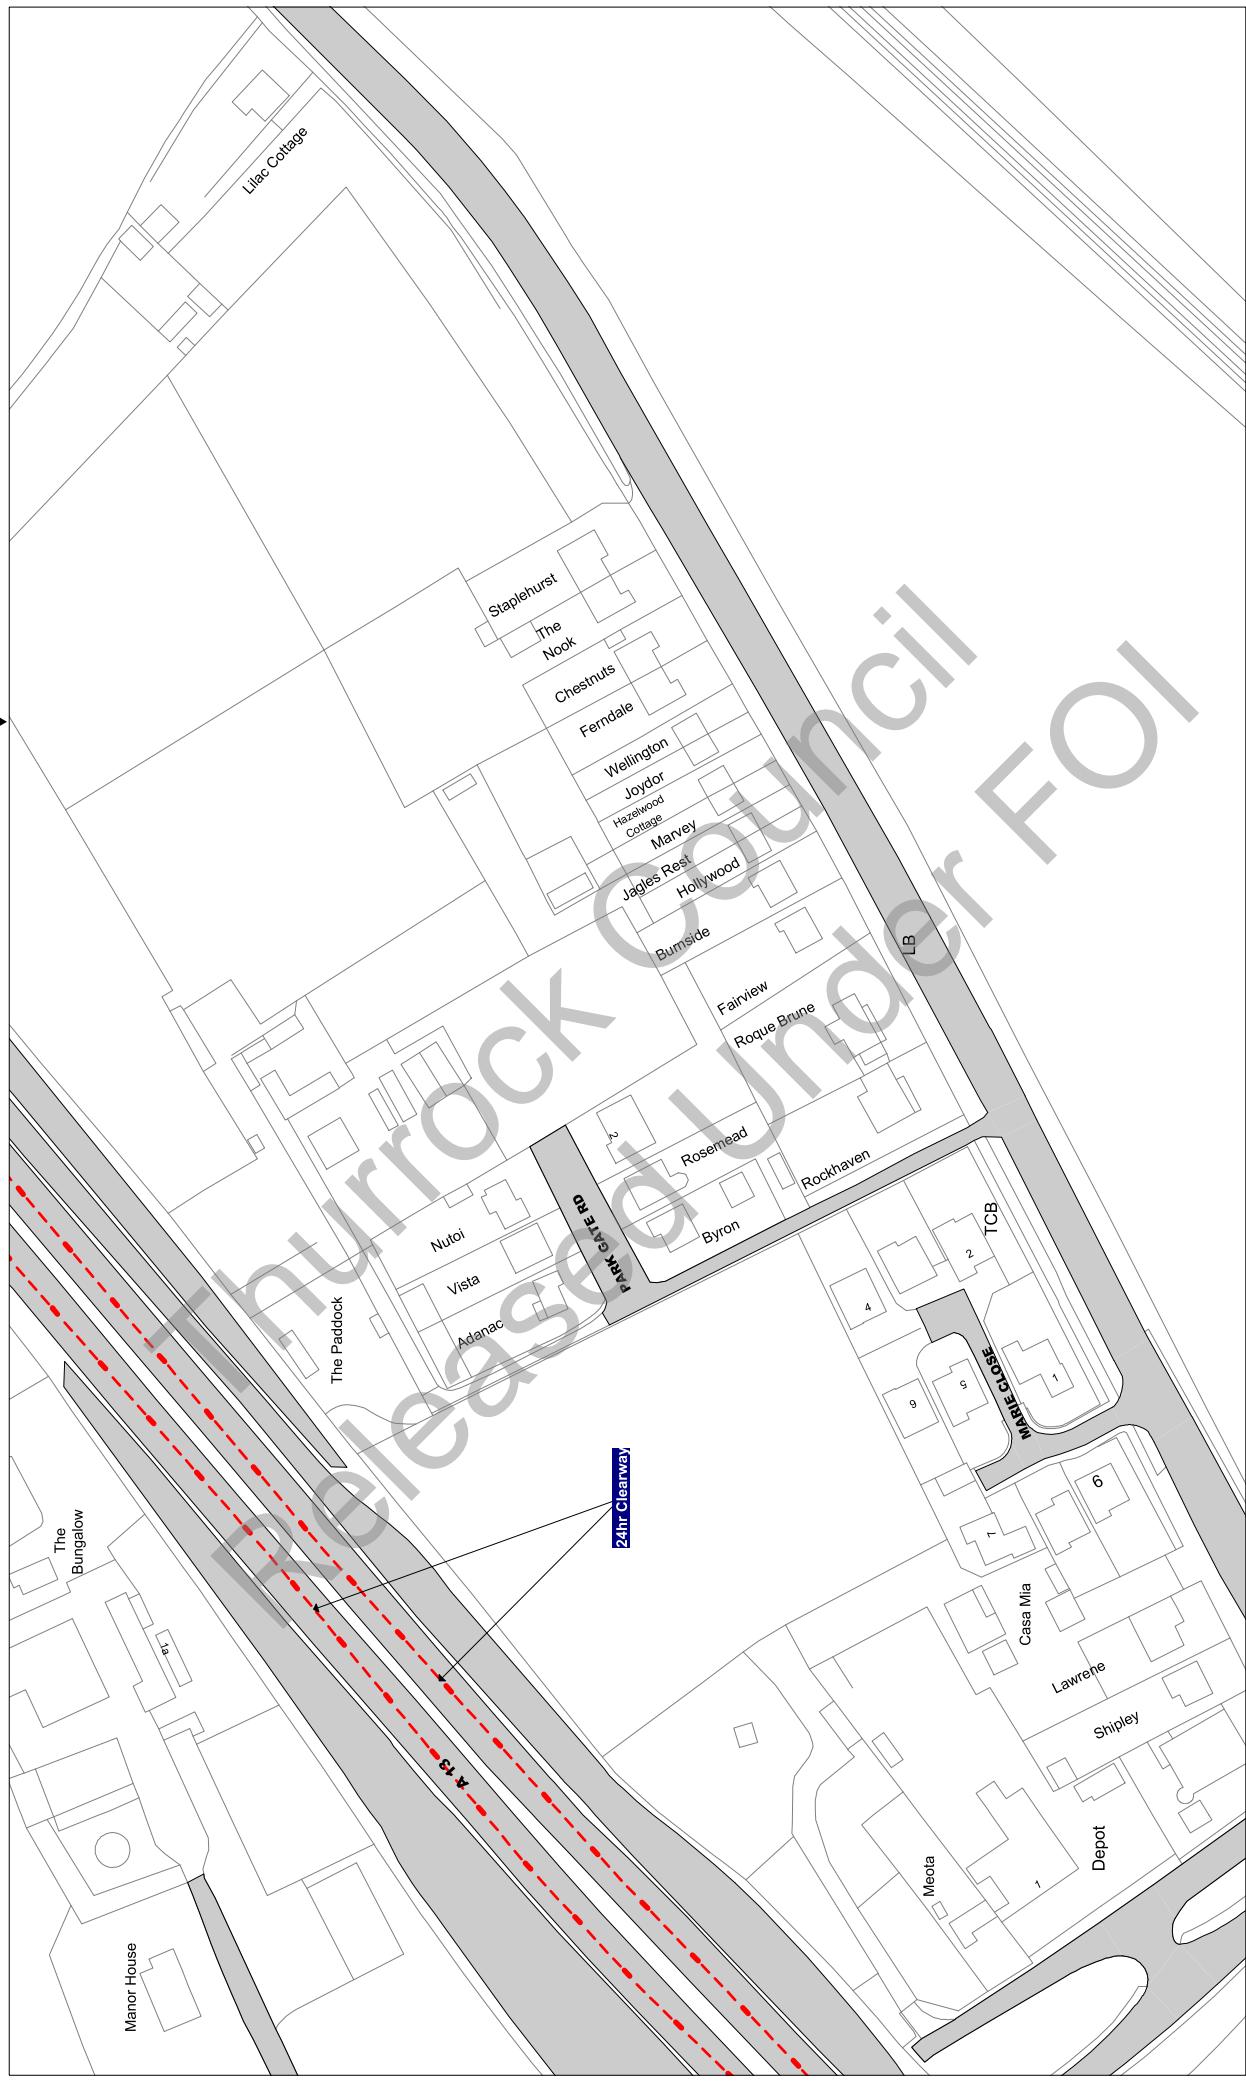

Scale: 1 : 1250 @ A3

Order Title: The Borough of Thurrock
(Stopping, Waiting, Loading and On-street Parking) Order 2017

This map is reproduced from Ordnance Survey material
with the permission of Ordnance Survey or their agent of the
Crown Copyright. Unauthorised reproduction infringes
copyright and may lead to prosecution or civil
proceedings.
Thurrock Council
Licence No: 100025467 2017

**NOTE: SEE STATIC MAP SCHEDULE LEGEND
FOR RESTRICTIONS DISPLAYED**


thurrock.gov.uk
Civic Offices, New Road
Grays, Essex, RM17 6SL

Tile Ref: M35

Status: CONFIRMED

Sheet Revision Number: 0

Sheet Active From: 14/07/2017

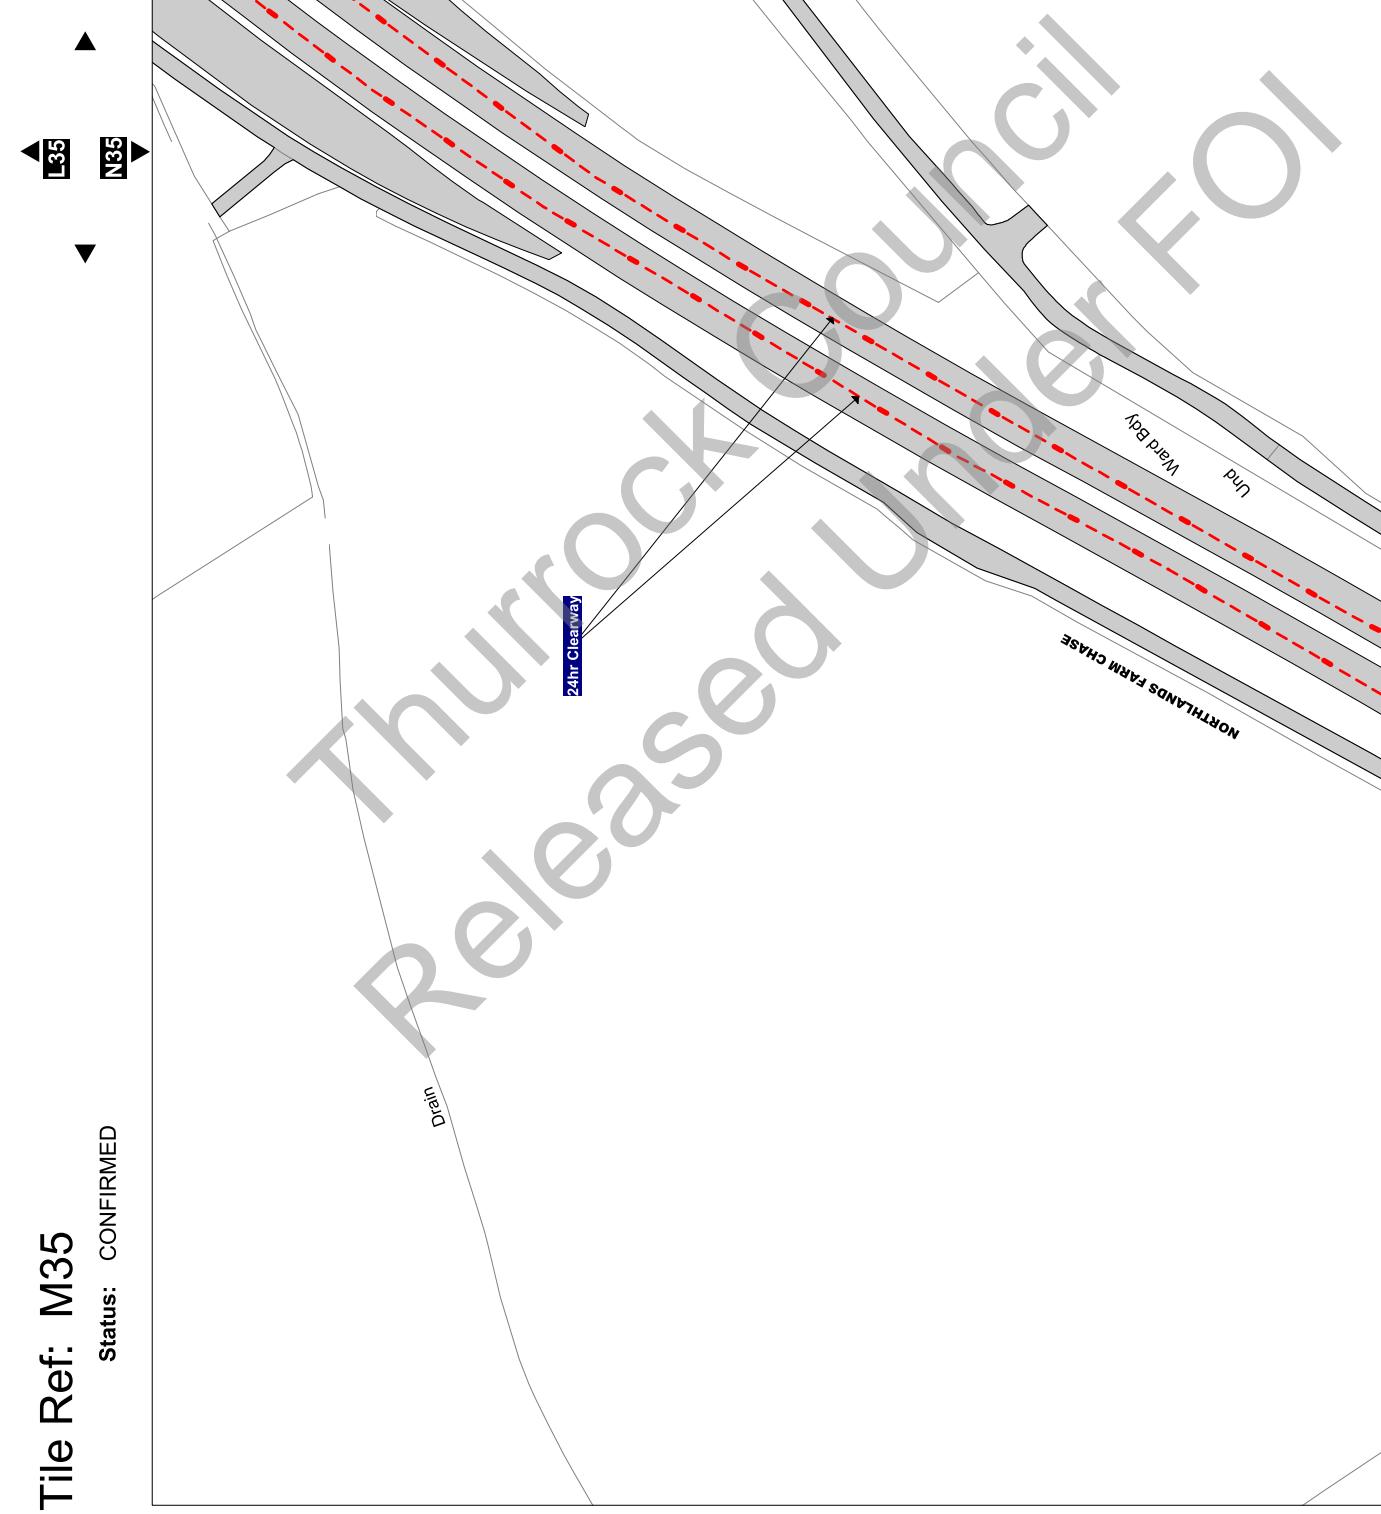

Scale: 1 : 1250 @ A3

Order Title: The Borough of Thurrock
(Stopping, Waiting, Loading and On-street Parking) Order 2017

This map is reproduced from Ordnance Survey material
with the permission of Ordnance Survey or their agent, Crown
Copyright. Unauthorised reproduction infringes
copyright and may lead to prosecution or civil
proceedings.
Thurrock Council
Licence No: 100025467 2017

**NOTE: SEE STATIC MAP SCHEDULE LEGEND
FOR RESTRICTIONS DISPLAYED**

© Thurrock.gov.uk
Civic Offices, New Road
Grays, Essex, RM17 6SL

Tile Ref: N34

Status: CONFIRMED

Sheet Revision Number: 0

Sheet Active From: 14/07/2017

N35

O34

Ward Bdy

CS

24hr Clearway

Track

Rail

Scale: 1 : 1250 @ A3

Order Title: The Borough of Thurrock
(Stopping, Waiting, Loading and On-street Parking) Order 2017

This map is reproduced from Ordnance Survey material
with the permission of Ordnance Survey or their agent, Crown
Copyright. Unauthorised reproduction infringes
copyright and may lead to prosecution or civil
proceedings.
Thurrock Council
Licence No: 100025457 2017

NOTE: SEE STATIC MAP SCHEDULE LEGEND
FOR RESTRICTIONS DISPLAYED
thurrock.gov.uk
Civic Offices, New Road
Grays, Essex, RM17 6SL

Tile Ref: N35


Status: CONFIRMED

M35

N34

Sheet Revision Number: 0

Sheet Active From: 14/07/2017

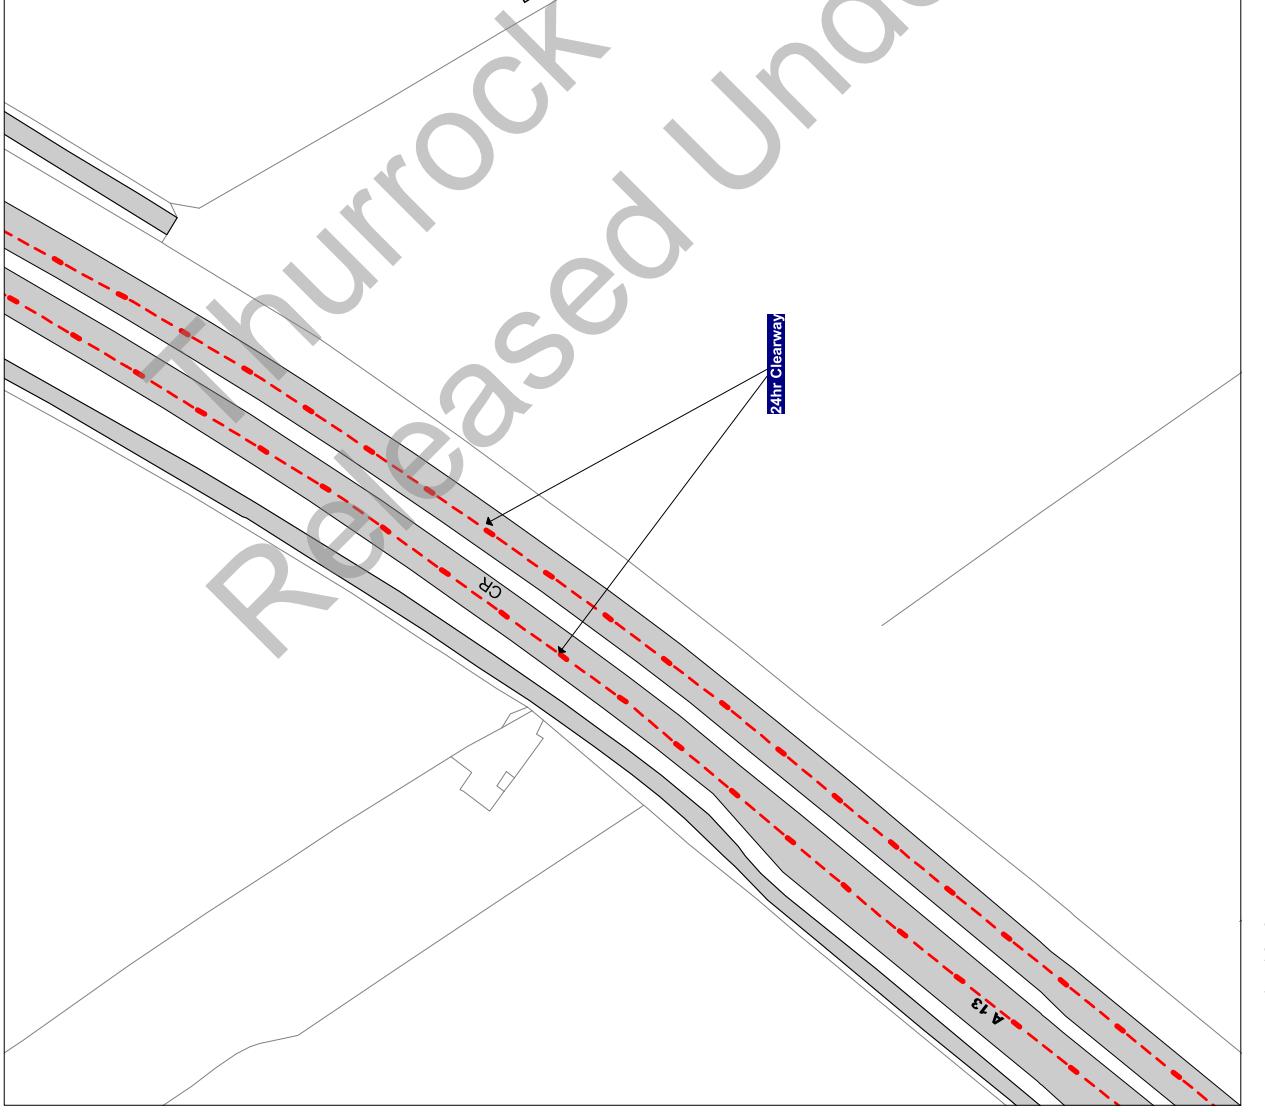

Scale: 1 : 1250 @ A3

Order Title: The Borough of Thurrock
(Stopping, Waiting, Loading and On-street Parking) Order 2017

This map is reproduced from Ordnance Survey material
with the permission of Ordnance Survey on behalf of the
Crown Copyright. Unauthorised reproduction infringes
Crown Copyright and may lead to prosecution or civil
proceedings.
Thurrock Council
Licence No: 100025457 2017

thurrock.gov.uk
Civic Offices, New Road
Grays, Essex, RM17 6SL
**NOTE: SEE STATIC MAP SCHEDULE LEGEND
FOR RESTRICTIONS DISPLAYED**

Tile Ref: O34

Status: CONFIRMED

N34

P34

Sheet Revision Number: 0

Sheet Active From: 14/07/2017



Scale: 1 : 1250 @ A3

Order Title: The Borough of Thurrock
(Stopping, Waiting, Loading and On-street Parking) Order 2017

This map is reproduced from Ordnance Survey material
with the permission of Ordnance Survey or their agent of the
Crown Copyright. Unauthorised reproduction infringes
copyright and may lead to prosecution or civil
proceedings.
Thurrock Council
Licence No: 100025467 2017

**NOTE: SEE STATIC MAP SCHEDULE LEGEND
FOR RESTRICTIONS DISPLAYED**

thurrock.gov.uk
Civic Offices, New Road
Grays, Essex, RM17 6SL


Tile Ref: O36

Status: CONFIRMED

Sheet Revision Number: 0

Sheet Active From: 14/07/2017

P36

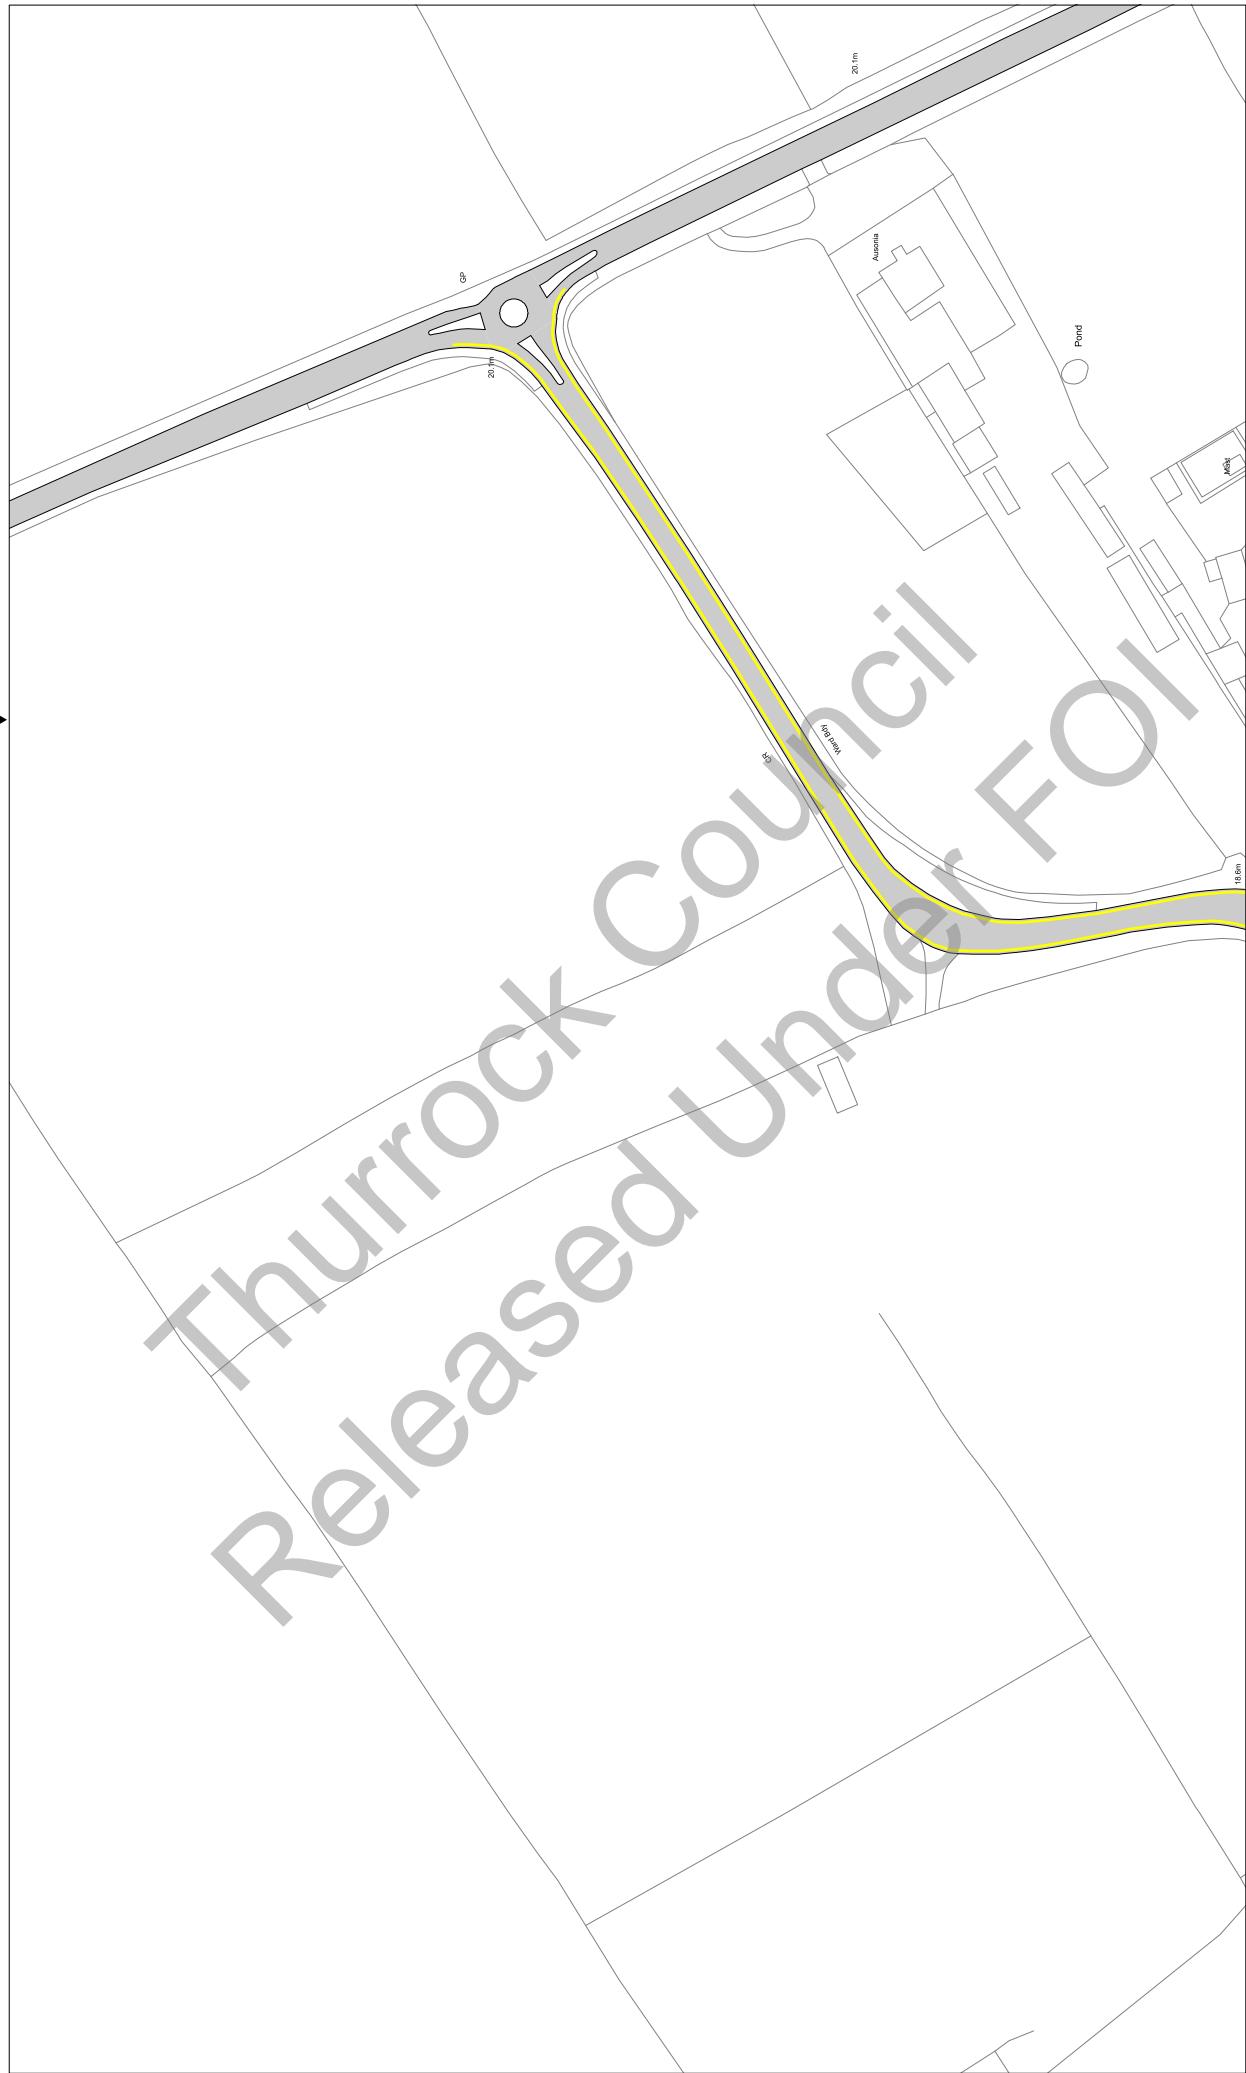

Scale: 1 : 1250 @ A3

Order Title: The Borough of Thurrock
(Stopping, Waiting, Loading and On-street Parking) Order 2017

This map is reproduced from Ordnance Survey material
with the permission of Ordnance Survey on behalf of the
Crown Copyright. Unauthorised reproduction infringes
copyright and may lead to prosecution or civil
proceedings.
Thurrock Council
Licence No: 100025457 2017

**NOTE: SEE STATIC MAP SCHEDULE LEGEND
FOR RESTRICTIONS DISPLAYED**

thurrock.gov.uk

Civic Offices, New Road
Grays, Essex, RM17 6SL

Tile Ref: P33

Status: CONFIRMED

Sheet Revision Number: 0

Sheet Active From: 14/07/2017

P34

Q33

Thurrock Council
Released Under FOI



Drain

2m Clearway

Scale: 1 : 1250 @ A3

Order Title: The Borough of Thurrock
(Stopping, Waiting, Loading and On-street Parking) Order 2017

This map is reproduced from Ordnance Survey material
with the permission of Ordnance Survey on behalf of the
Crown Copyright. Unauthorised reproduction infringes
copyright and may lead to prosecution or civil
proceedings.
Thurrock Council
Licence No: 100025467 2017

NOTE: SEE STATIC MAP SCHEDULE LEGEND
FOR RESTRICTIONS DISPLAYED
thurrock.gov.uk
Civic Offices, New Road
Grays, Essex, RM17 6SL


Tile Ref: P34

Status: CONFIRMED

Sheet Revision Number: 0

Sheet Active From: 14/07/2017

▲ O34
P33 ▲ P35
▼ Q34 ▼

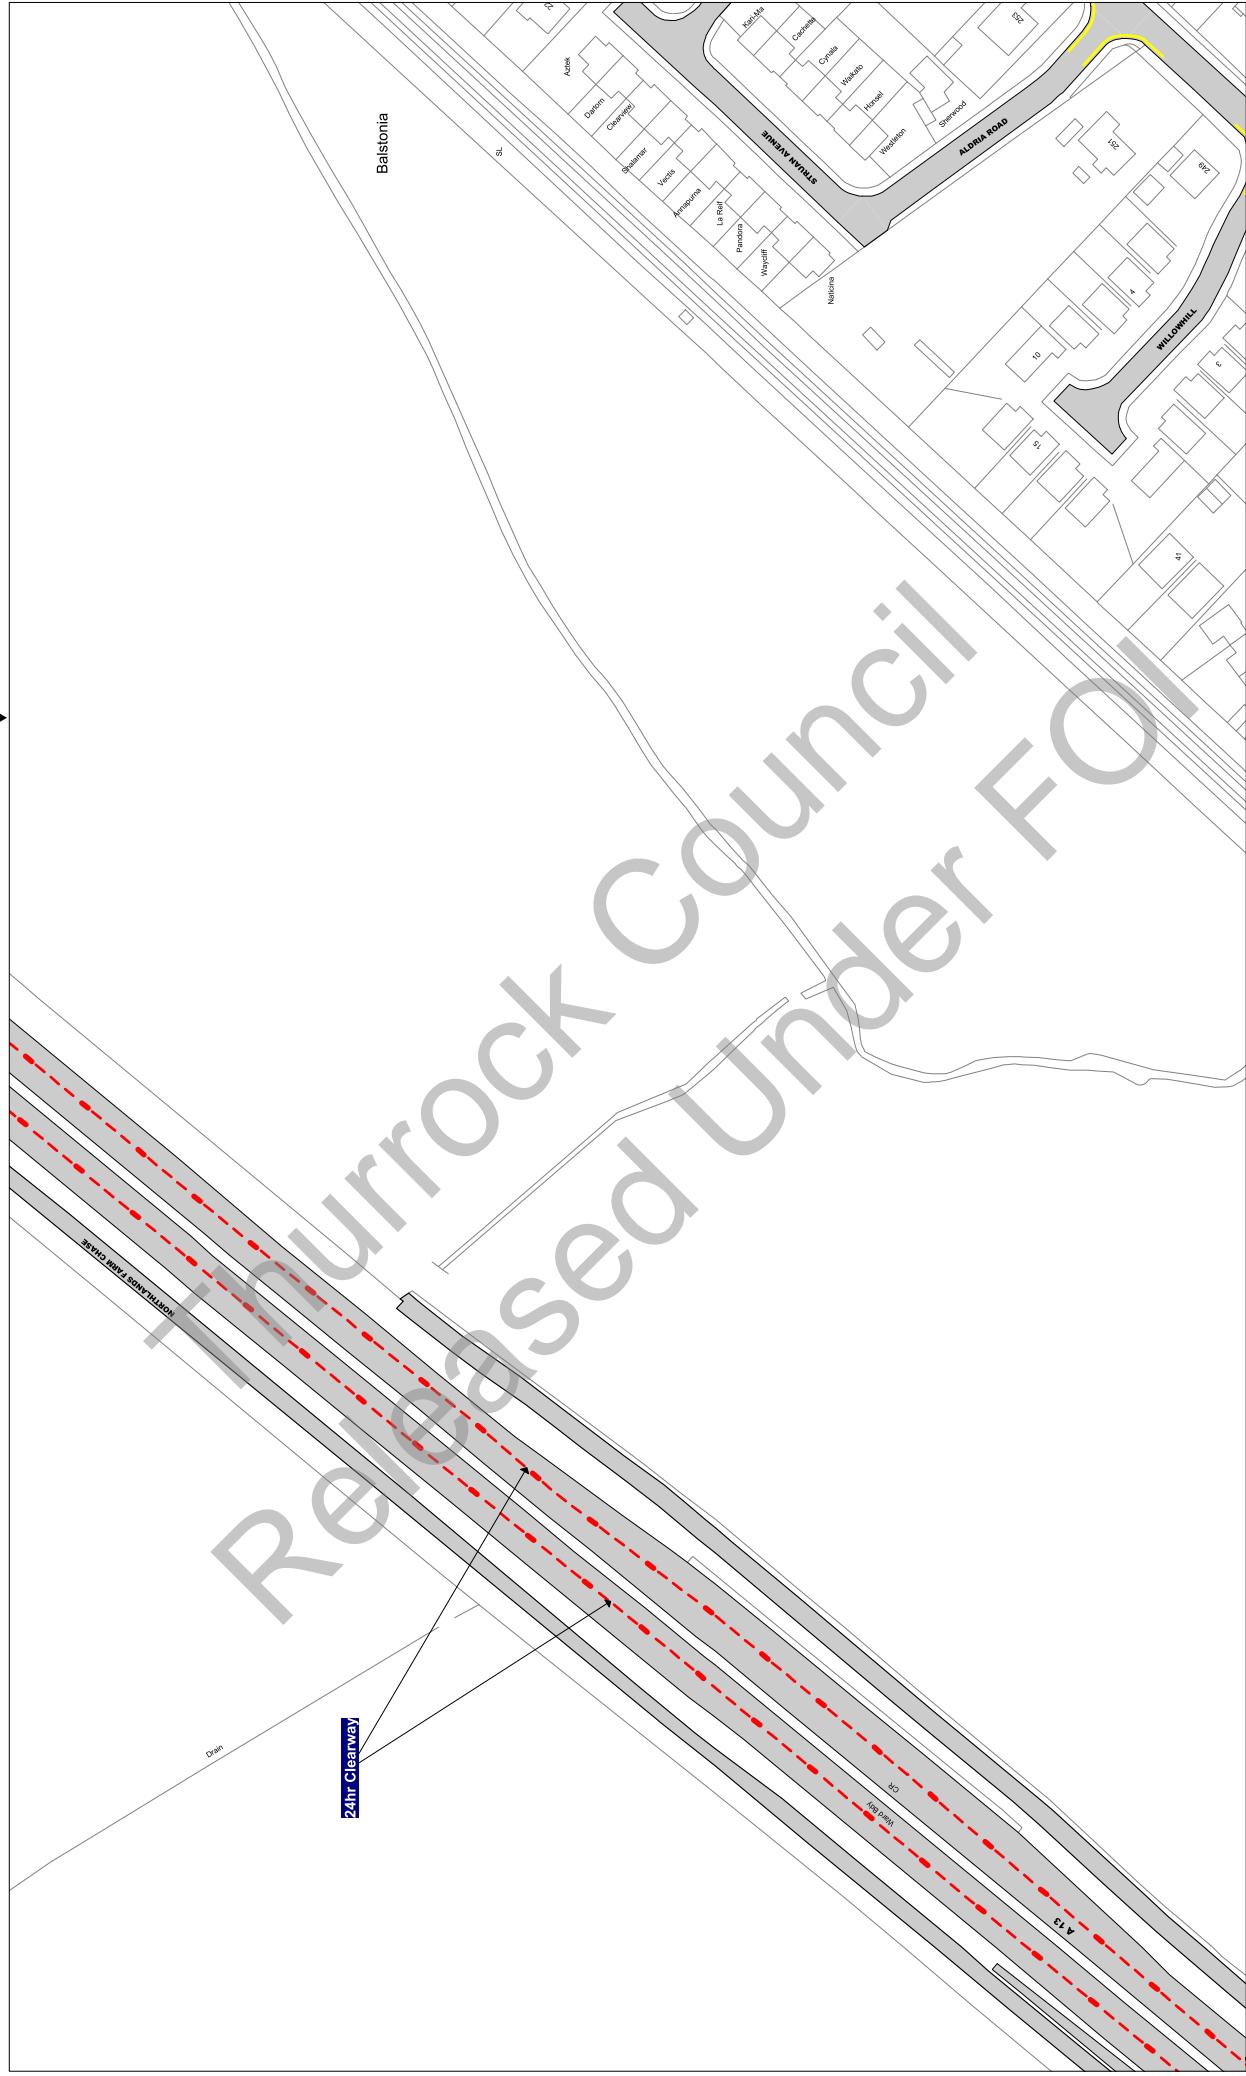

Scale: 1 : 1250 @ A3

Order Title: The Borough of Thurrock
(Stopping, Waiting, Loading and On-street Parking) Order 2017

This map is reproduced from Ordnance Survey material
with the permission of Ordnance Survey or on behalf of the
Crown Copyright. Unauthorised reproduction, either
whole or in part, is an offence liable to prosecution or civil
proceedings.
Thurrock Council
Licence No: 100025467 2017

**NOTE: SEE STATIC MAP SCHEDULE LEGEND
FOR RESTRICTIONS DISPLAYED**

 thurrock.gov.uk
Civic Offices, New Road
Grays, Essex, RM17 6SL


Tile Ref: P35

Status: CONFIRMED

Sheet Revision Number: 0

Sheet Active From: 14/07/2017

◀ P34 ▶ P36
Q35

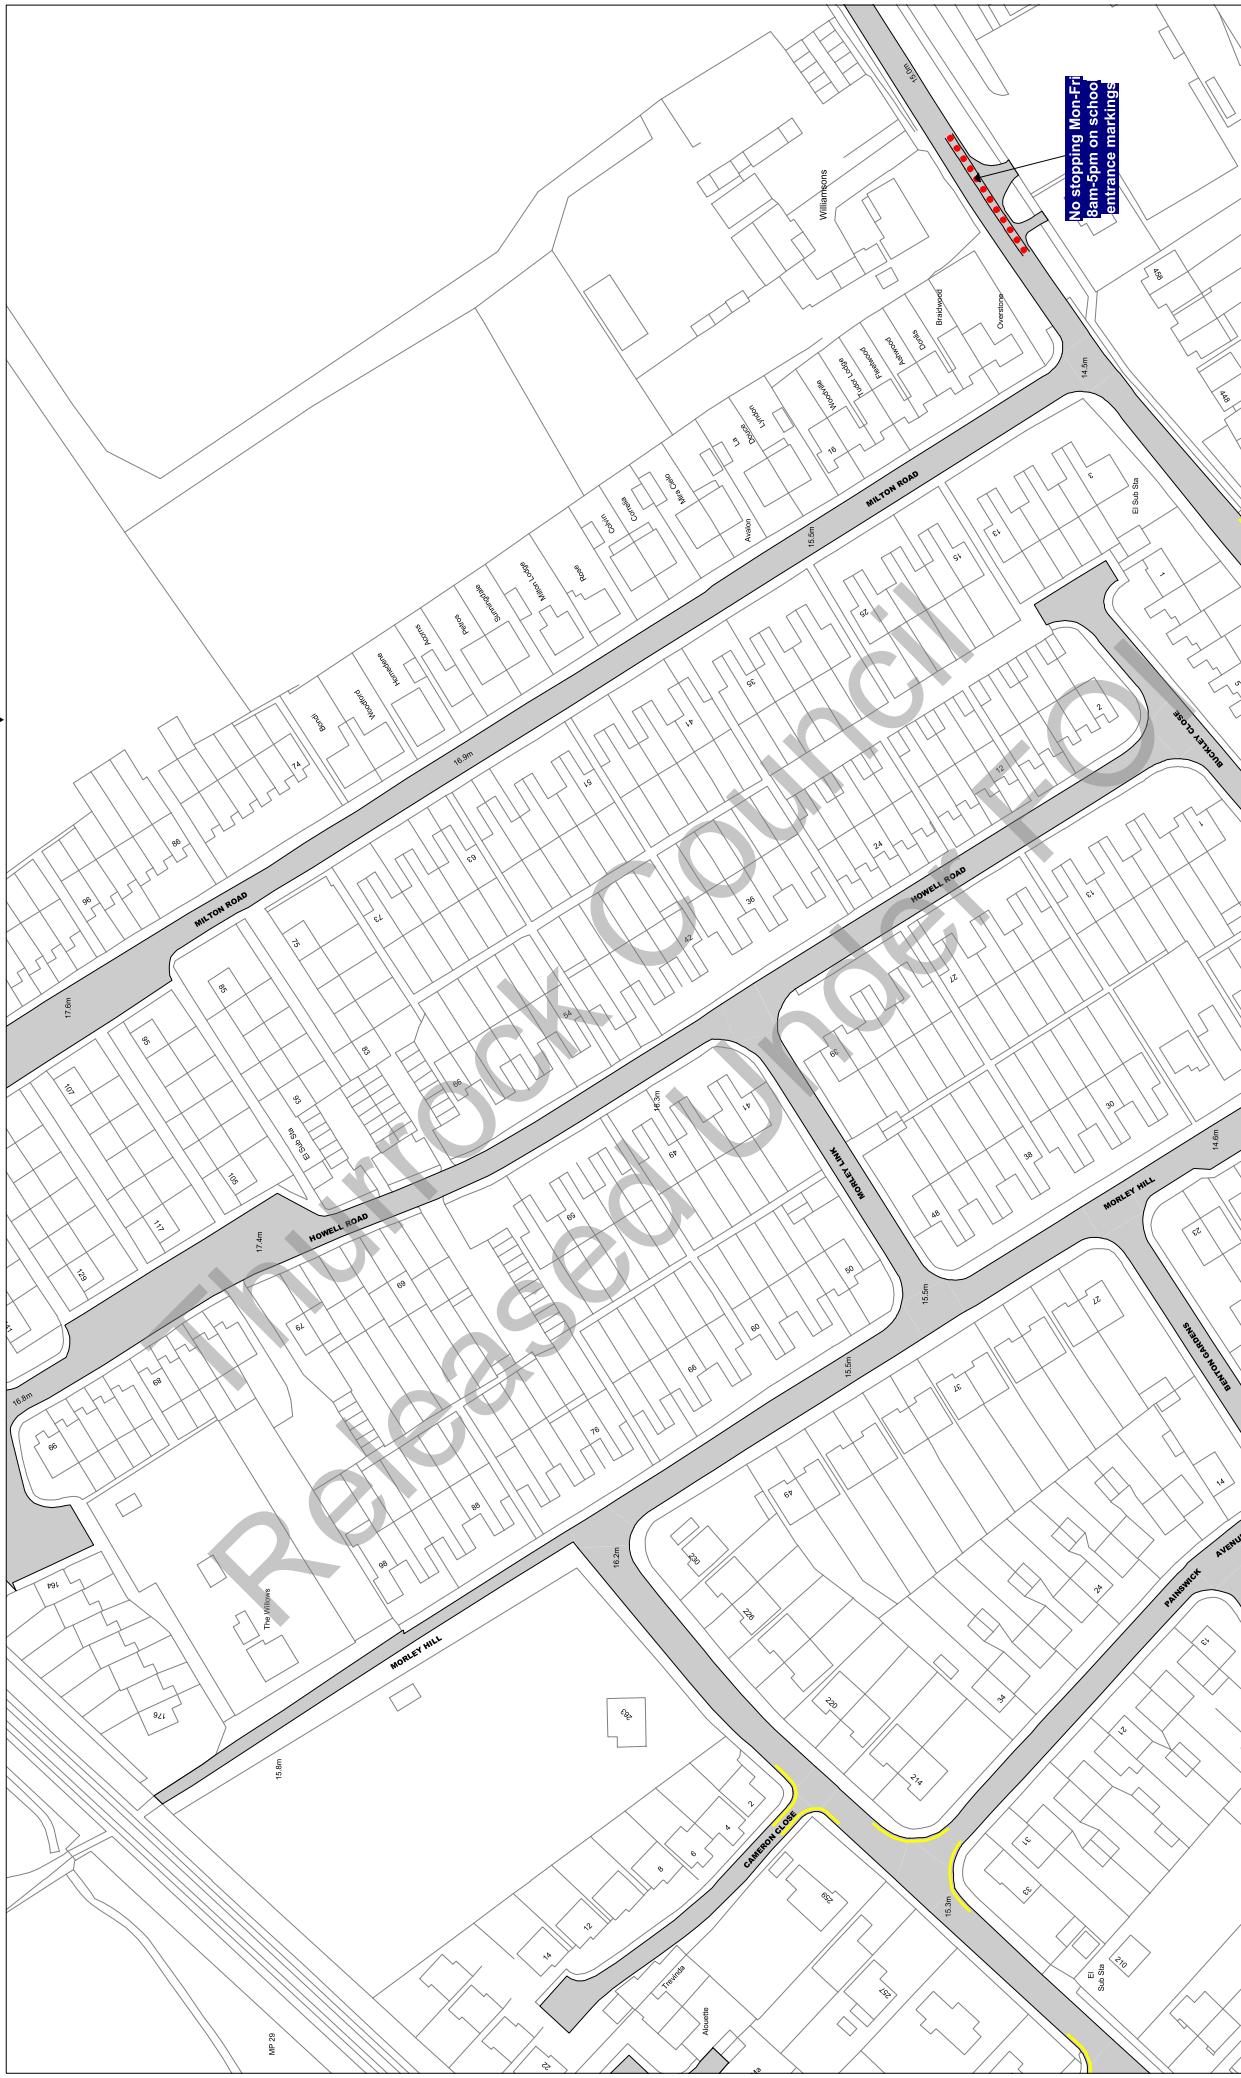

Scale: 1 : 1250 @ A3

Order Title: The Borough of Thurrock
(Stopping, Waiting, Loading and On-street Parking) Order 2017

This map is reproduced from Ordnance Survey material
with the permission of Ordnance Survey on behalf of the
Borough of Thurrock. Unauthorised reproduction, either
whole or in part, is an offence liable to prosecution or civil
proceedings.
Thurrock Council
Licence No: 100025467 2017

thurrock.gov.uk

**NOTE: SEE STATIC MAP SCHEDULE LEGEND
FOR RESTRICTIONS DISPLAYED**

Civic Offices, New Road
Grays, Essex, RM17 6SL

Tile Ref: P36

Status: CONFIRMED

Sheet Revision Number: 0

Sheet Active From: 14/07/2017

P36

P35



Scale: 1 : 1250 @ A3

Order Title: The Borough of Thurrock
(Stopping, Waiting, Loading and On-street Parking) Order 2017

This map is reproduced from Ordnance Survey material
with the permission of Ordnance Survey or their agent, Crown
Copyright. Unauthorised reproduction infringes
copyright and may lead to prosecution or civil
proceedings.
Thurrock Council
Licence No: 100025457 2017

**NOTE: SEE STATIC MAP SCHEDULE LEGEND
FOR RESTRICTIONS DISPLAYED**

thurrock.gov.uk
Civic Offices, New Road
Grays, Essex, RM17 6SL


Tile Ref: Q33

Status: CONFIRMED

Sheet Revision Number: 0

Sheet Active From: 14/07/2017

P33
R33
Q33
▼
▲

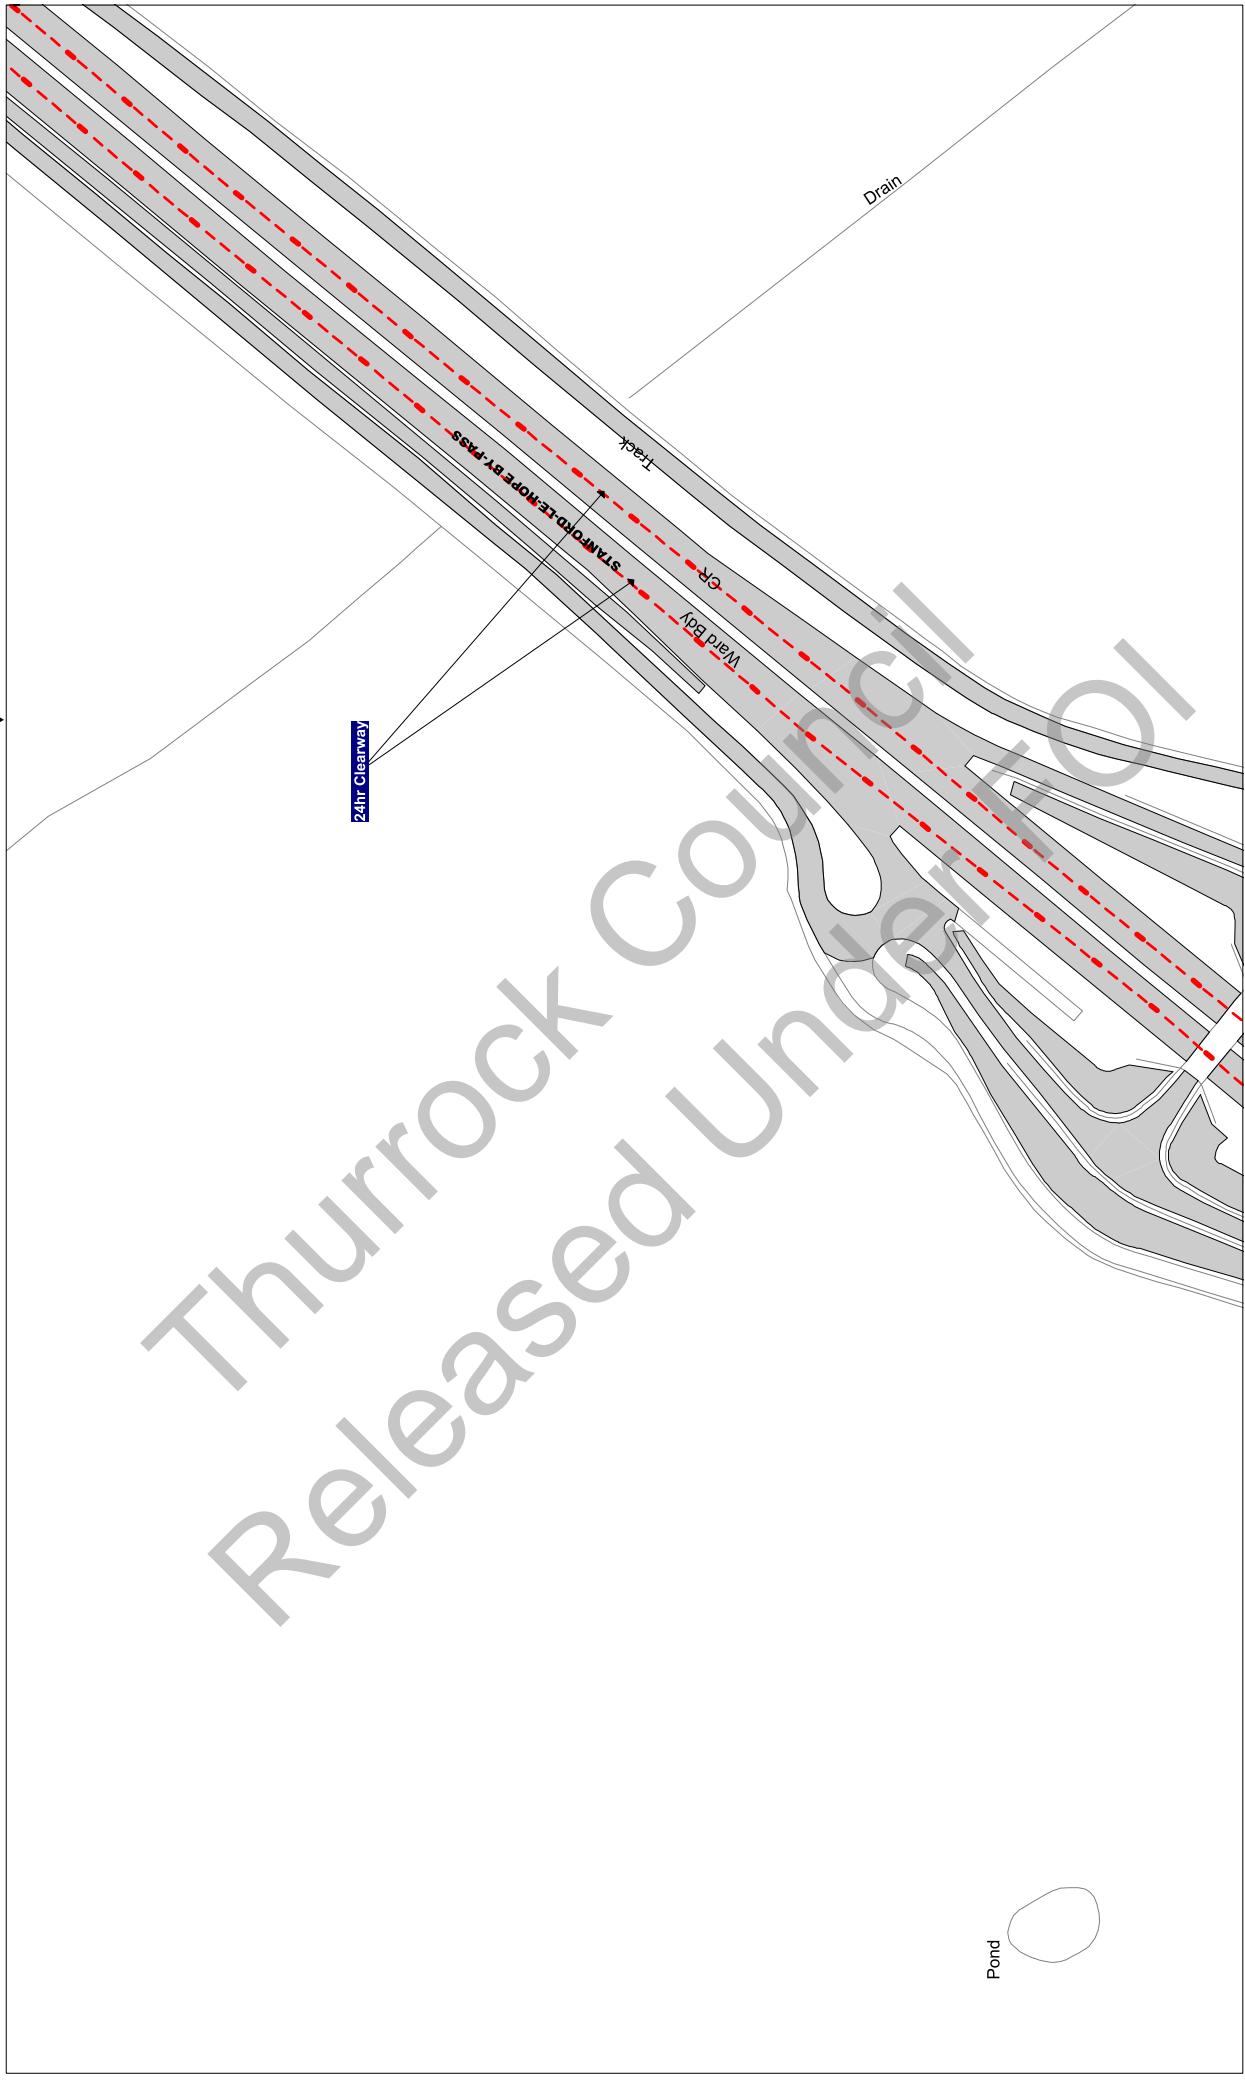

Scale: 1 : 1250 @ A3

Order Title: The Borough of Thurrock
(Stopping, Waiting, Loading and On-street Parking) Order 2017

This map is reproduced from Ordnance Survey material
with the permission of Ordnance Survey on behalf of the
Crown Copyright. Unauthorised reproduction of the
material is illegal and may lead to prosecution or civil
proceedings.
Thurrock Council
Licence No: 100025467 2017

thurrock.gov.uk
Civic Offices, New Road
Grays, Essex, RM17 6SL

NOTE: SEE STATIC MAP SCHEDULE LEGEND
FOR RESTRICTIONS DISPLAYED


Tile Ref: Q34

Status: CONFIRMED

Sheet Revision Number: 0

Sheet Active From: 14/07/2017

P34
Q33
R34
Q35

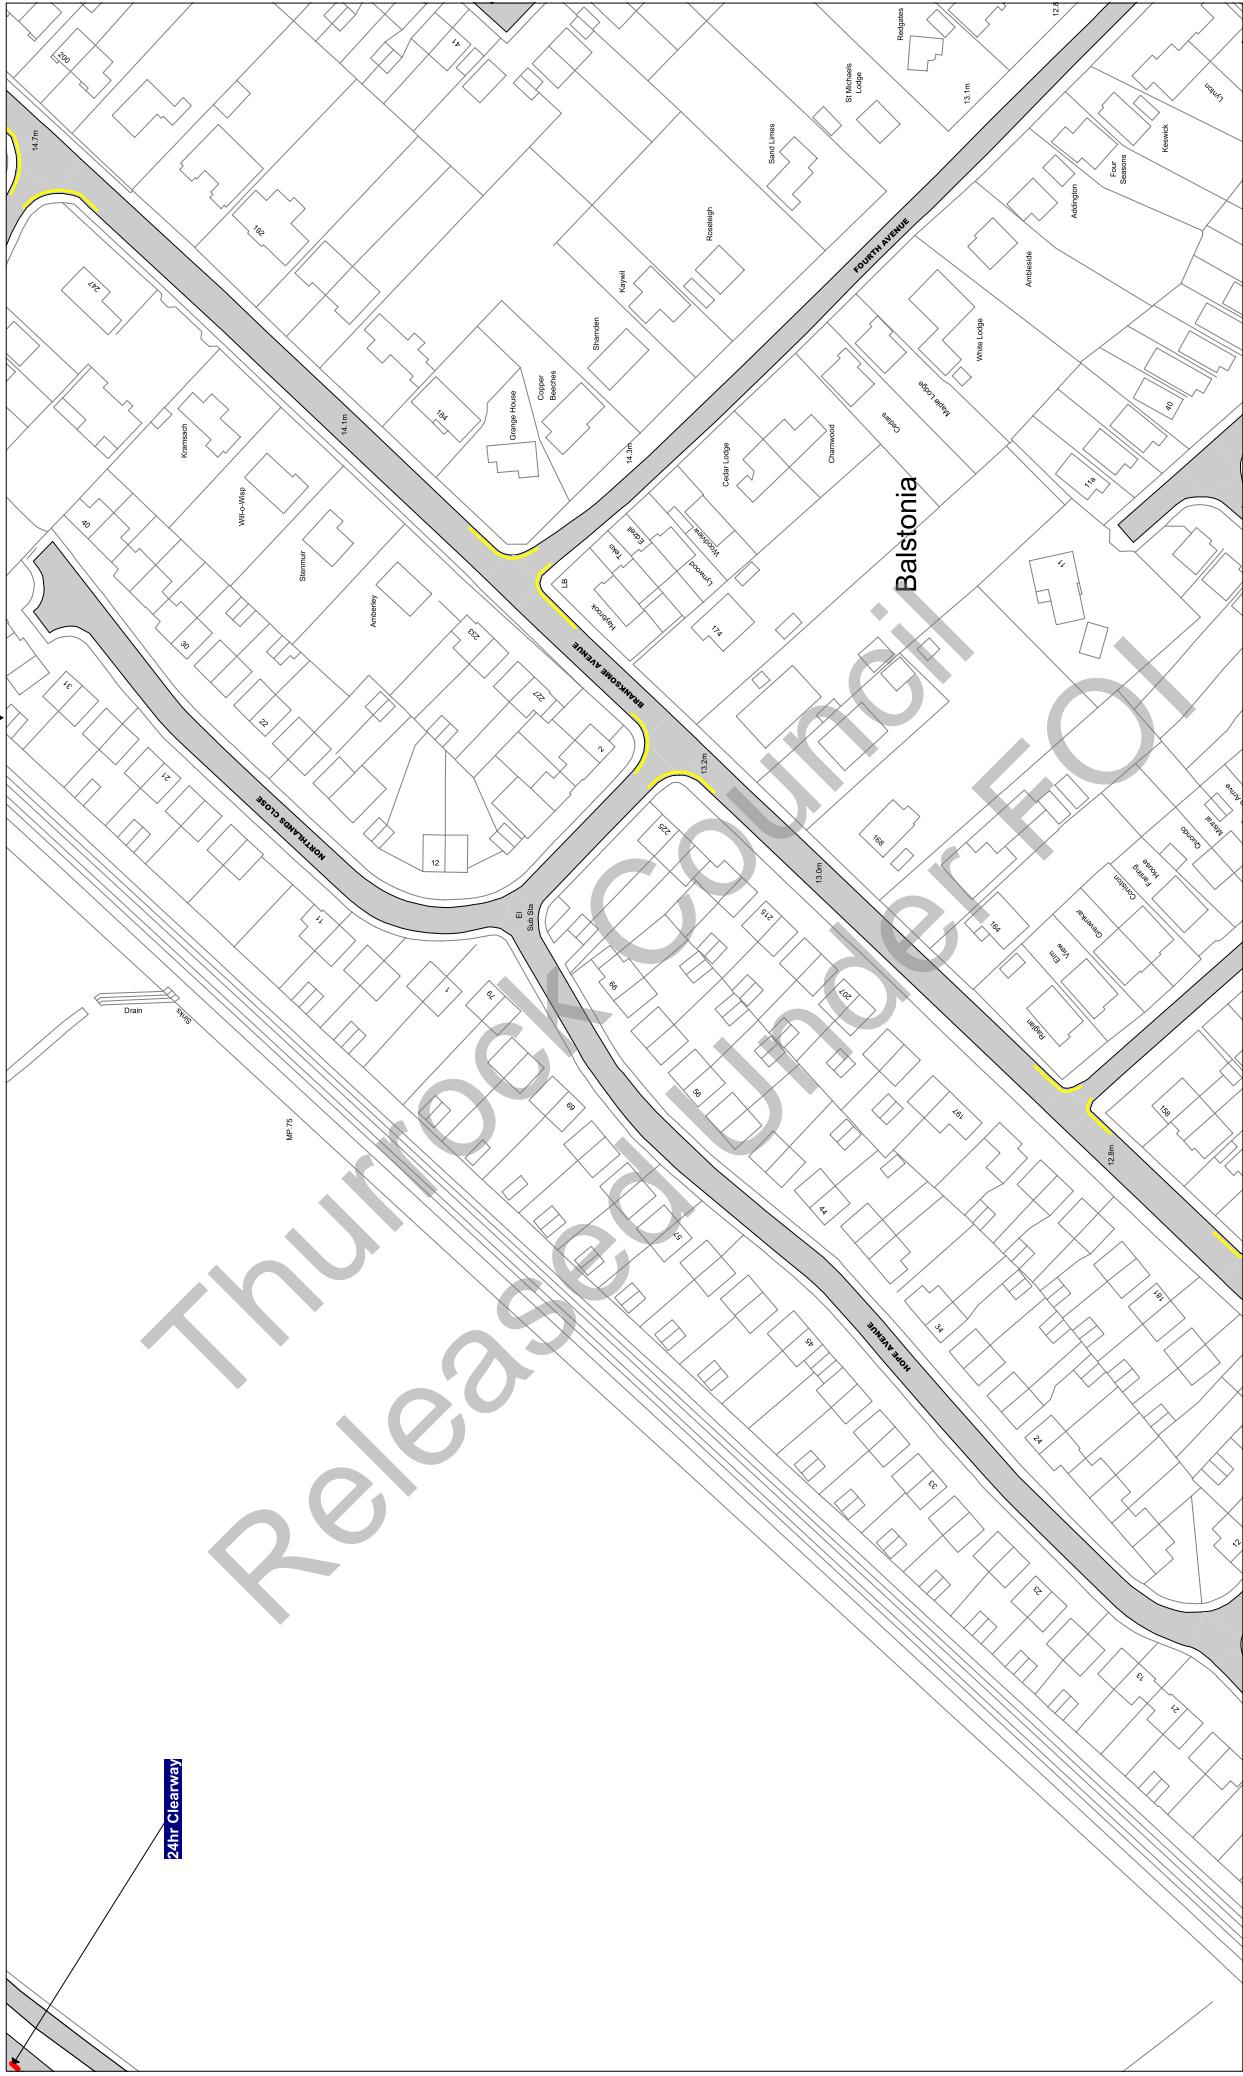

Scale: 1 : 1250 @ A3

Order Title: The Borough of Thurrock
(Stopping, Waiting, Loading and On-street Parking) Order 2017

This map is reproduced from Ordnance Survey material with the permission of Ordnance Survey on behalf of the Crown Copyright. Unauthorised reproduction infringes Crown copyright and may lead to prosecution or civil proceedings.
Thurrock Council
Licence No: 100025467 2017

**NOTE: SEE STATIC MAP SCHEDULE LEGEND
FOR RESTRICTIONS DISPLAYED**

thurrock.gov.uk
**Civic Offices, New Road
Grays, Essex, RM17 6SL**

Tile Ref: Q35

Status: CONFIRMED

Sheet Revision Number: 0

Sheet Active From: 14/07/2017

▲ P35

▼ R35

◀ Q34



Scale: 1 : 1250 @ A3

Order Title: The Borough of Thurrock
(Stopping, Waiting, Loading and On-street Parking) Order 2017

This map is reproduced from Ordnance Survey material with the permission of Ordnance Survey on behalf of the Crown Copyright. Unauthorised reproduction infringes Crown copyright and may lead to prosecution or civil proceedings.
Thurrock Council
Licence No: 100025467 2017

**NOTE: SEE STATIC MAP SCHEDULE LEGEND
FOR RESTRICTIONS DISPLAYED**

thurrock.gov.uk
Civic Offices, New Road
Grays, Essex, RM17 6SL

Tile Ref: Q37

Status: CONFIRMED

Sheet Revision Number: 0

Sheet Active From: 14/07/2017

R37



Scale: 1 : 1250 @ A3

Order Title: The Borough of Thurrock
(Stopping, Waiting, Loading and On-street Parking) Order 2017

This map is reproduced from Ordnance Survey material
with the permission of Ordnance Survey on behalf of the
Crown Copyright. Unauthorised sale of this map or its
copyright may lead to prosecution or civil
proceedings.
Thurrock Council
Licence No: 100025467 2017

thurrock.gov.uk
**NOTE: SEE STATIC MAP SCHEDULE LEGEND
FOR RESTRICTIONS DISPLAYED**

LEGEND

Civic Offices, New Road
Grays, Essex, RM17 6SL

Tile Ref: R33


Status: CONFIRMED

Sheet Revision Number: 0

Sheet Active From: 14/07/2017

▲ Q33 ▲ R34 ▲ S33

MP .5

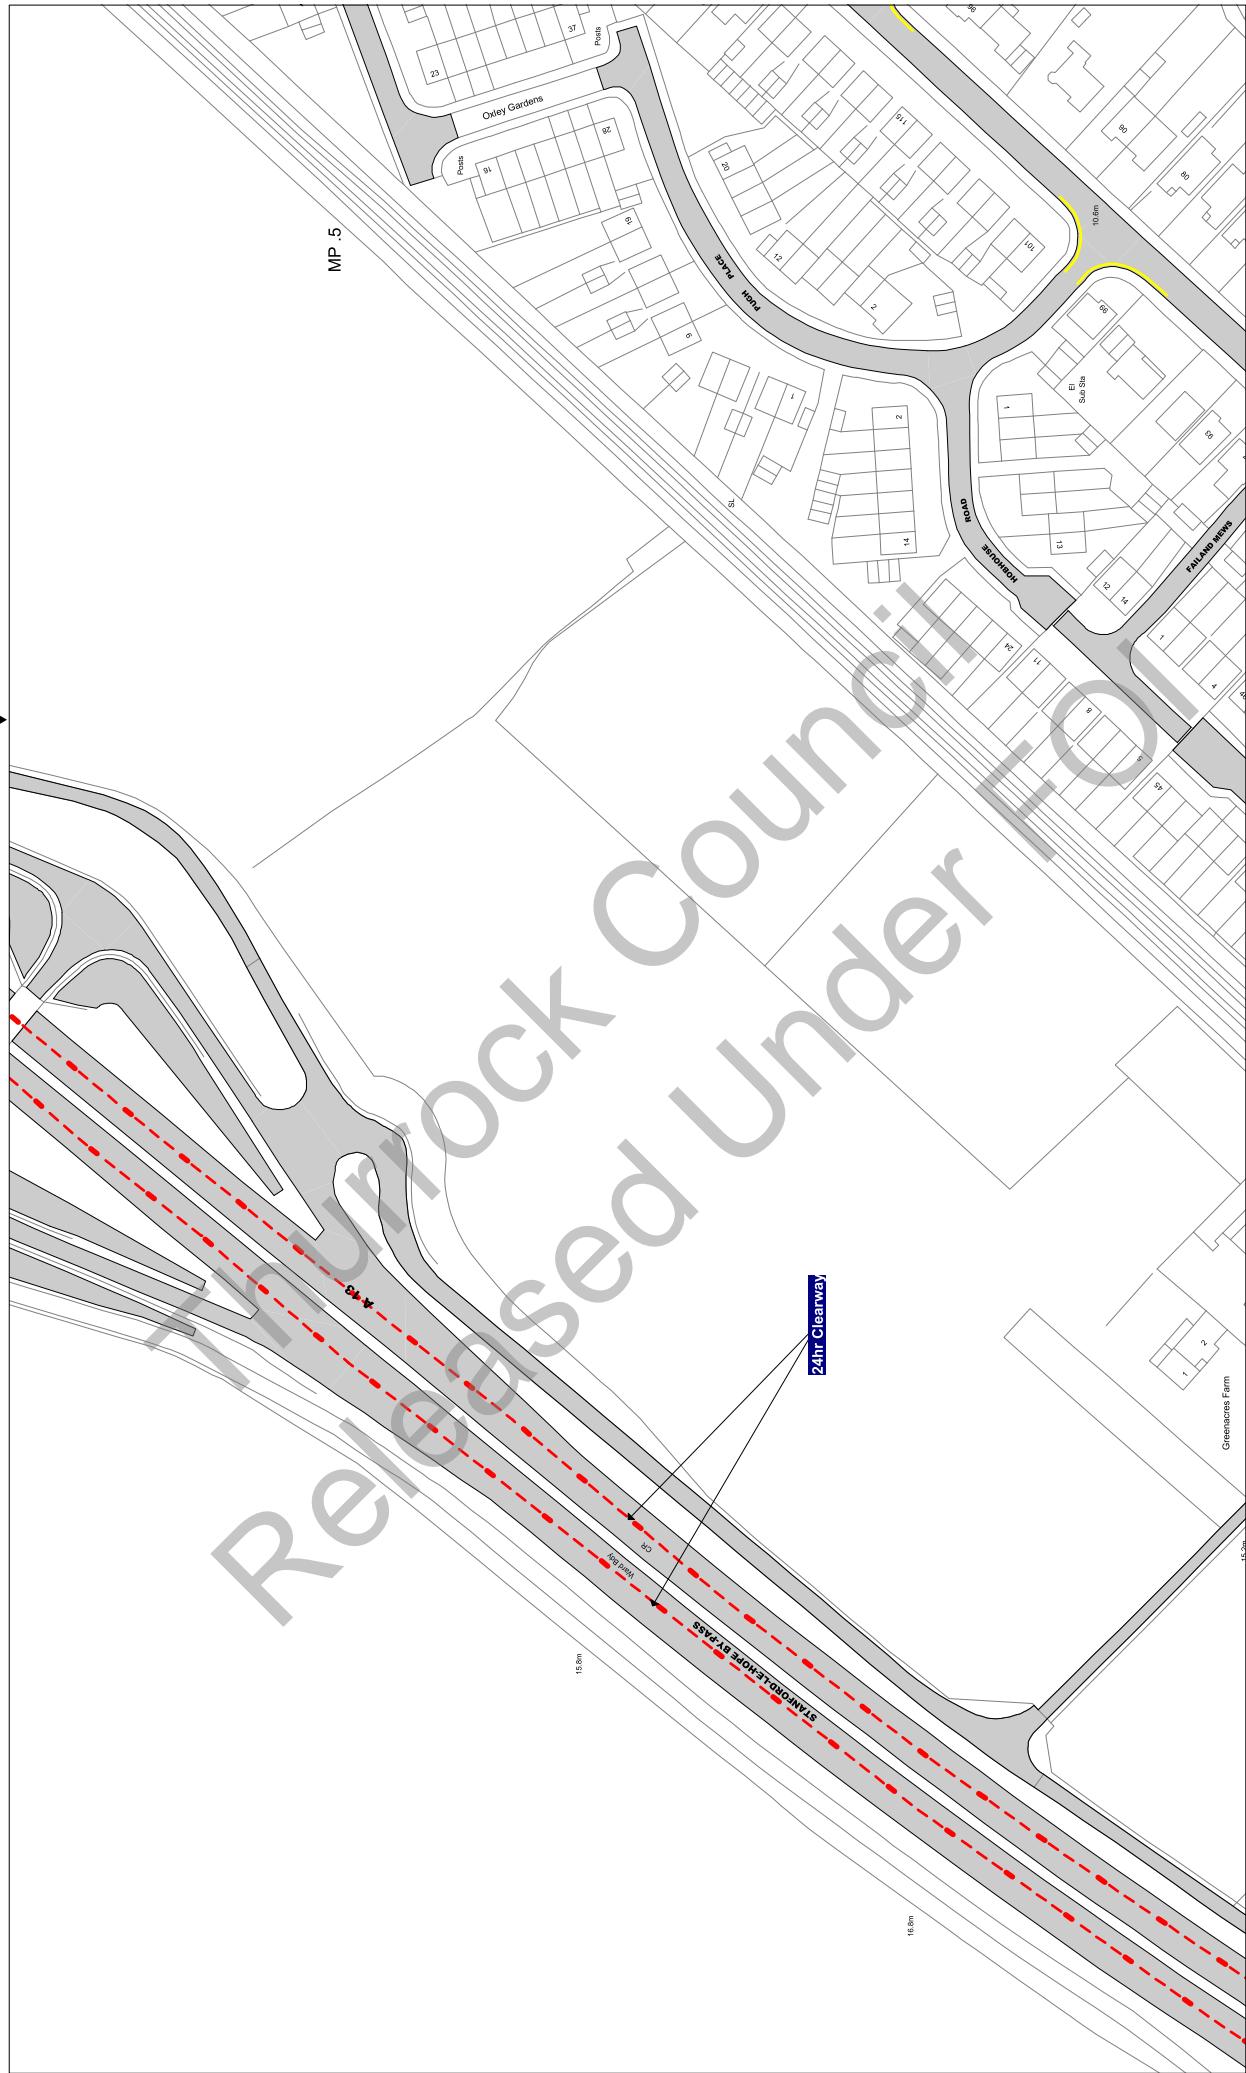

Scale: 1 : 1250 @ A3

Order Title: The Borough of Thurrock
(Stopping, Waiting, Loading and On-street Parking) Order 2017

This map is reproduced from Ordnance Survey material
with the permission of Ordnance Survey or their agent of the
Crown Copyright. Unauthorised reproduction infringes
copyright and may lead to prosecution or civil
proceedings.
Thurrock Council
Licence No: 100025467 2017

**NOTE: SEE STATIC MAP SCHEDULE LEGEND
FOR RESTRICTIONS DISPLAYED**

thurrock.gov.uk
Civic Offices, New Road
Grays, Essex, RM17 6SL

Tile Ref: R34

Status: CONFIRMED

Sheet Revision Number: 0

Sheet Active From: 14/07/2017

▲ Q34
R35 ▲
▼ R33
S34 ▼



Scale: 1 : 1250 @ A3

Order Title: The Borough of Thurrock
(Stopping, Waiting, Loading and On-street Parking) Order 2017

This map is reproduced from Ordnance Survey material with the permission of Ordnance Survey on behalf of the Crown Copyright. Unauthorised reproduction of the material is illegal and may lead to prosecution or civil proceedings.
Thurrock Council
Licence No: 100025467 2017

thurrock.gov.uk

Civic Offices, New Road
Grays, Essex, RM17 6SL

**NOTE: SEE STATIC MAP SCHEDULE LEGEND
FOR RESTRICTIONS DISPLAYED**


Tile Ref: R35

Status: CONFIRMED

Sheet Revision Number: 0

Sheet Active From: 14/07/2017

▲ Q35
R36 ▲
▼ R34
S35 ▼

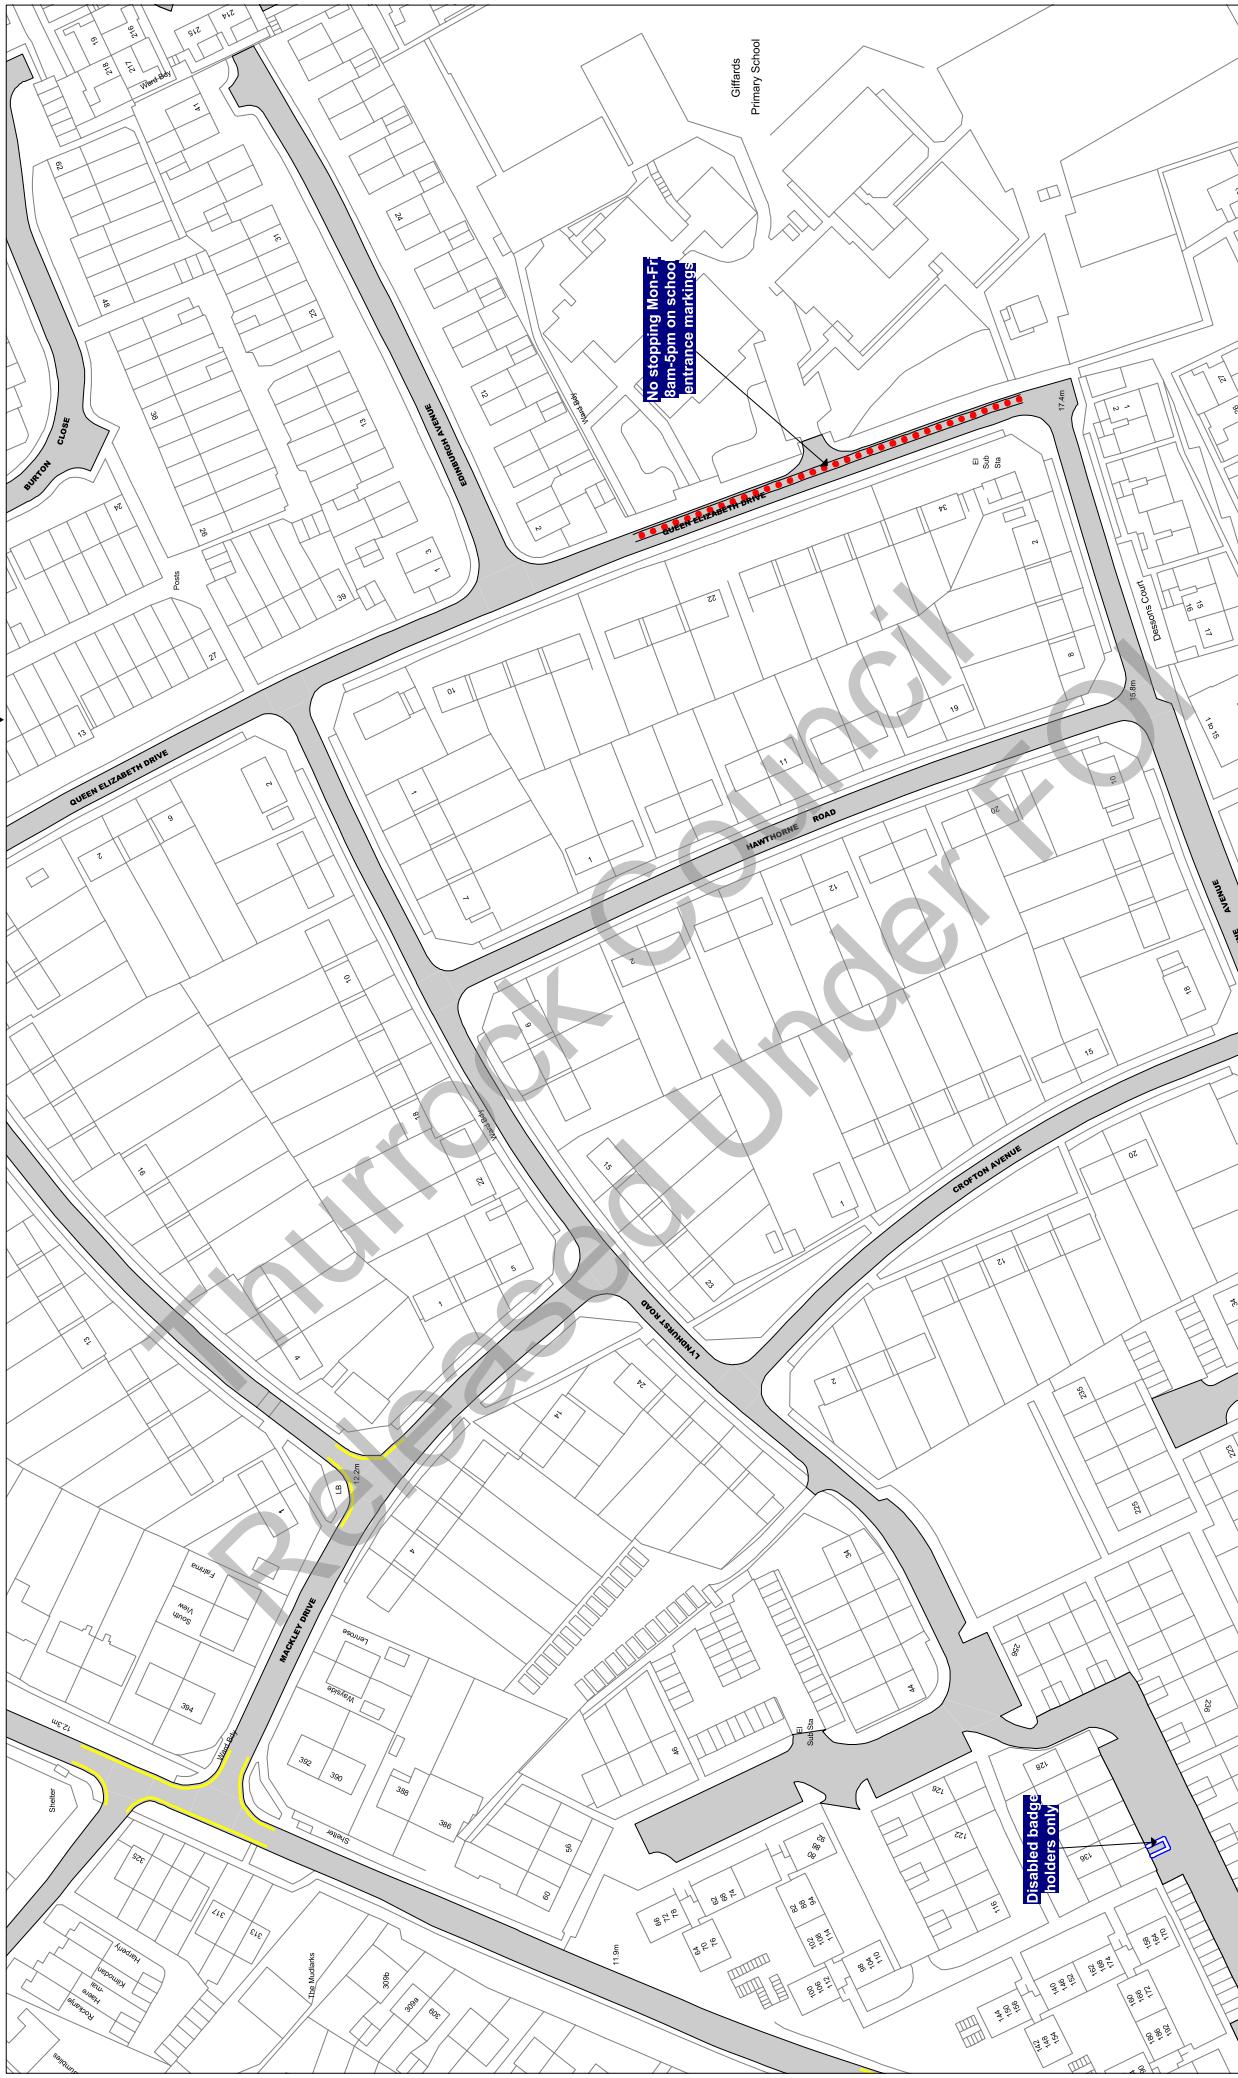

Scale: 1 : 1250 @ A3

Order Title: The Borough of Thurrock (Stopping, Waiting, Loading and On-street Parking) Order 2017

This map is reproduced from Ordnance Survey material with the permission of Ordnance Survey on behalf of the Crown Copyright. Unauthorised reproduction infringes Crown copyright and may lead to prosecution or civil proceedings.
Thurrock Council
Licence No: 100025467 2017

**NOTE: SEE STATIC MAP SCHEDULE LEGEND
FOR RESTRICTIONS DISPLAYED**

thurrock.gov.uk
Civic Offices, New Road
Grays, Essex, RM17 6SL

Tile Ref: R36

Status: CONFIRMED

Sheet Revision Number: 0

Sheet Active From: 14/07/2017

▲

R37


▼

S36

▲

R35

Disabled badge
holders only

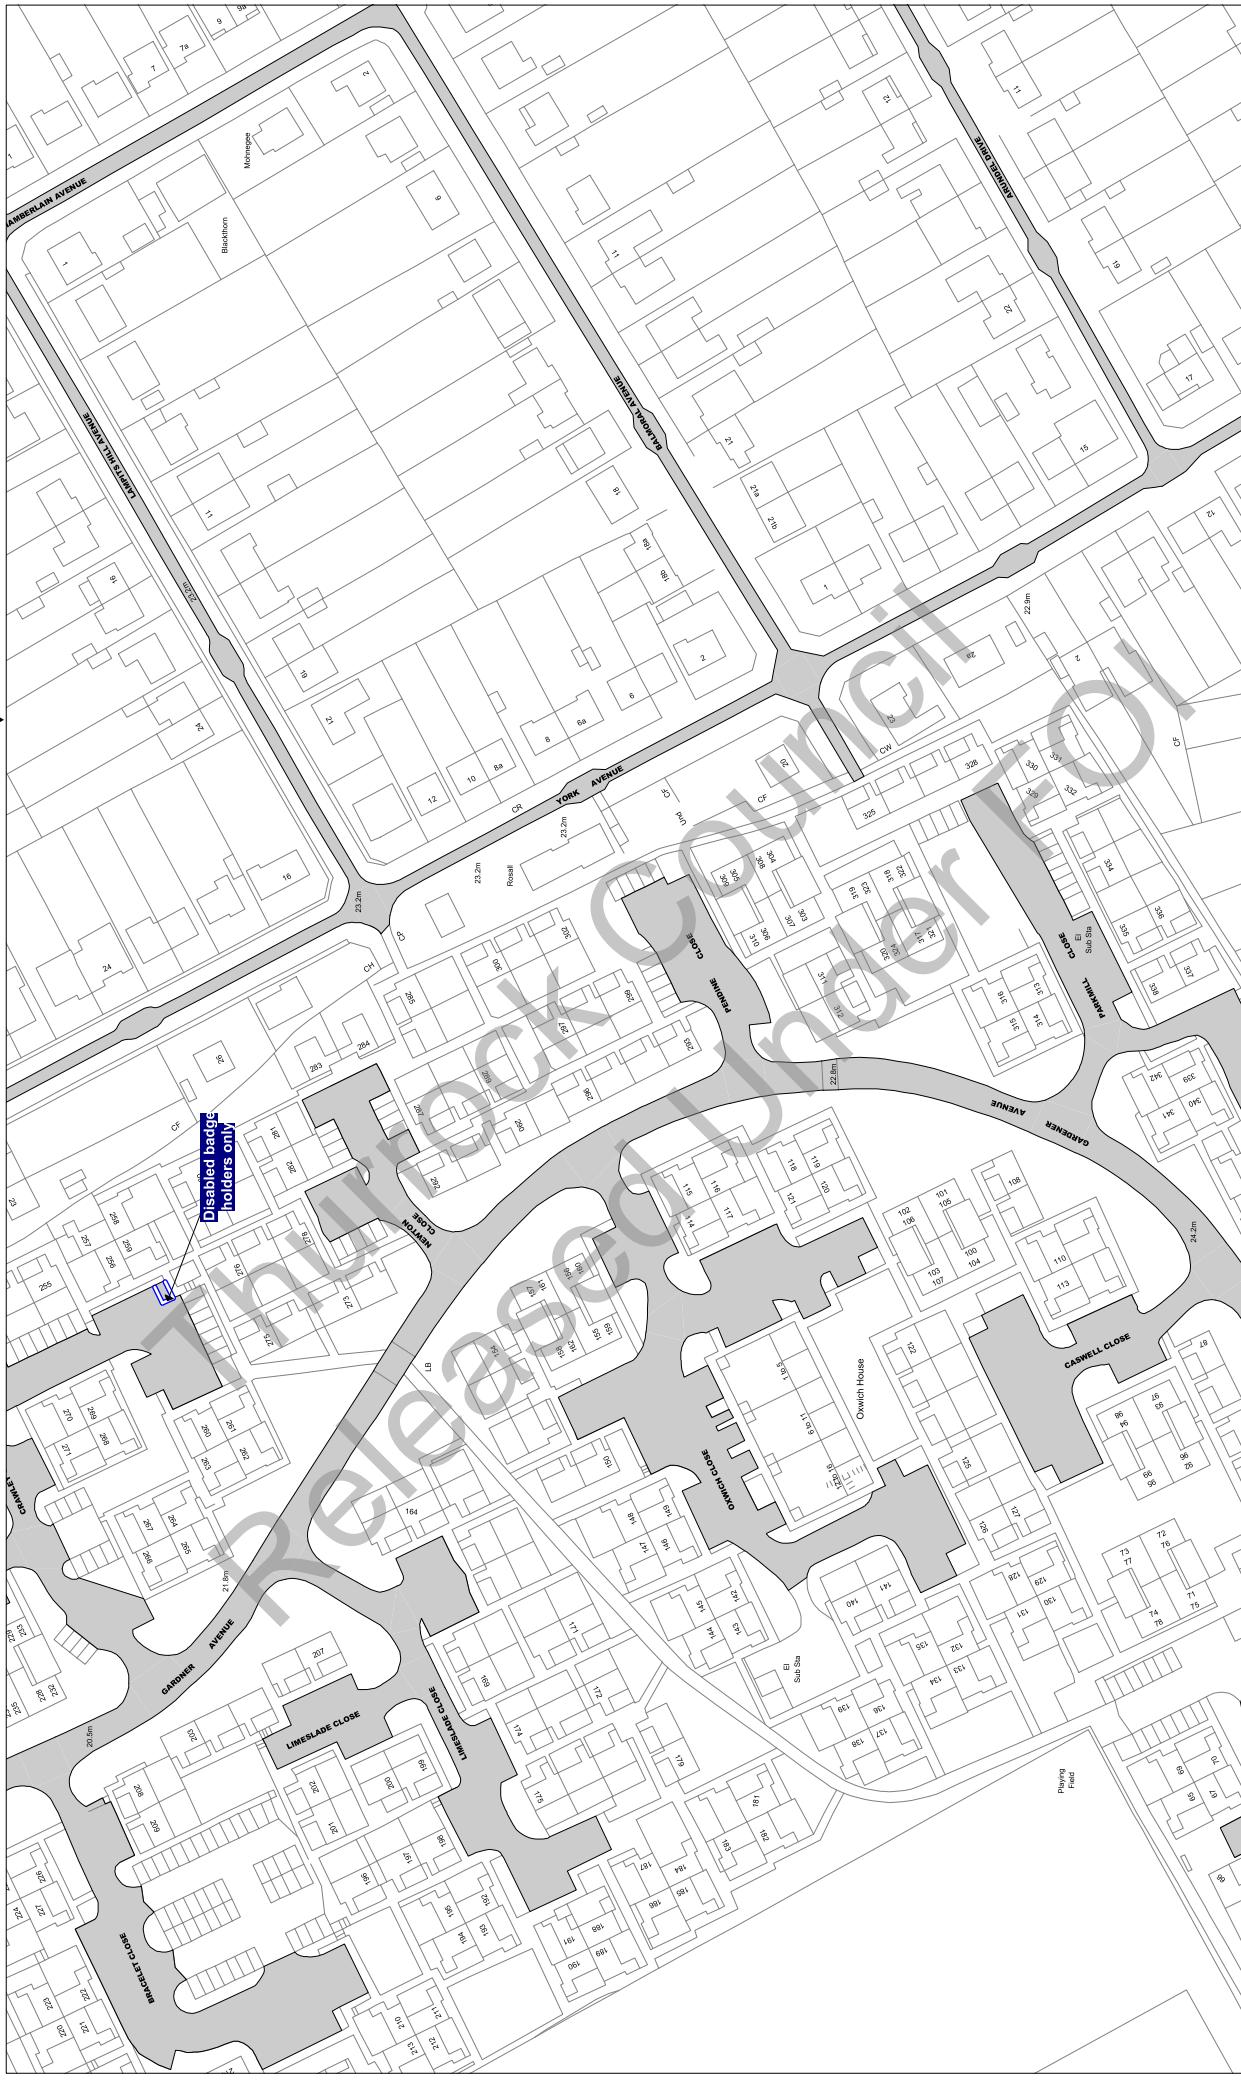

Scale: 1 : 1250 @ A3

Order Title: The Borough of Thurrock
(Stopping, Waiting, Loading and On-street Parking) Order 2017

This map is reproduced from Ordnance Survey material
with the permission of Ordnance Survey or their agent of the
Crown Copyright. Unauthorised reproduction infringes
copyright and may lead to prosecution or civil
proceedings.
Thurrock Council
Licence No: 100025467 2017

**NOTE: SEE STATIC MAP SCHEDULE LEGEND
FOR RESTRICTIONS DISPLAYED**

 **thurrock.gov.uk**
Civic Offices, New Road
Grays, Essex, RM17 6SL

Tile Ref: R37

Status: CONFIRMED


Sheet Revision Number: 0

Sheet Active From: 14/07/2017

▲ Q37

▼ S37

◀ R36

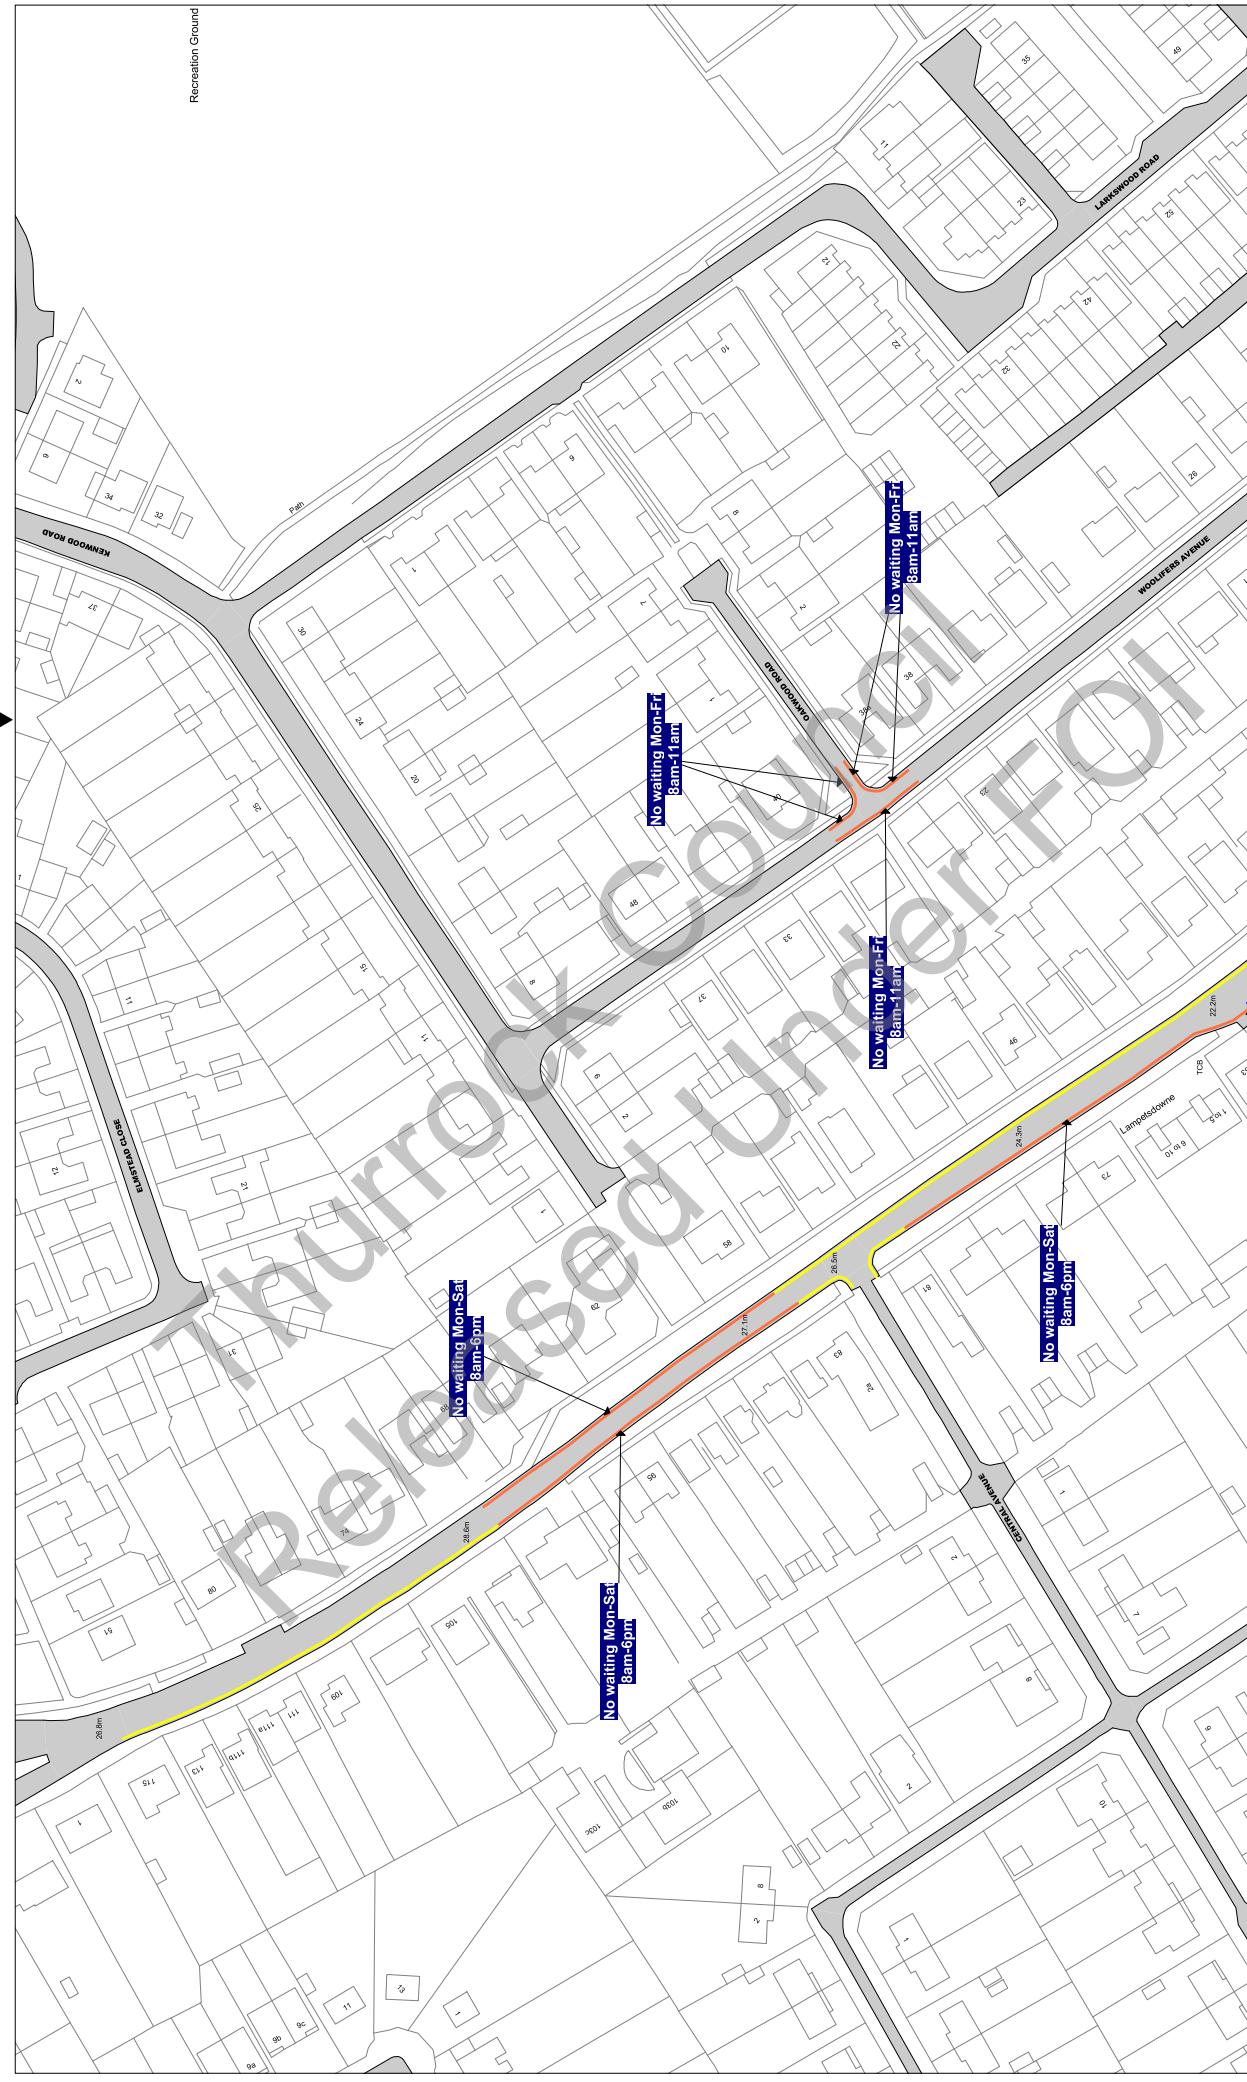

Scale: 1 : 1250 @ A3

Order Title: The Borough of Thurrock
(Stopping, Waiting, Loading and On-street Parking) Order 2017

This map is reproduced from Ordnance Survey material with the permission of Ordnance Survey on behalf of the Crown Copyright. Unauthorised reproduction infringes Crown copyright and may lead to prosecution or civil proceedings.
Thurrock Council
Licence No: 100025467 2017

**NOTE: SEE STATIC MAP SCHEDULE LEGEND
FOR RESTRICTIONS DISPLAYED**

thurrock.gov.uk

Civic Offices, New Road
Grays, Essex, RM17 6SL


Tile Ref: S29

Status: CONFIRMED

Sheet Revision Number: 0

Sheet Active From: 14/07/2017

T29

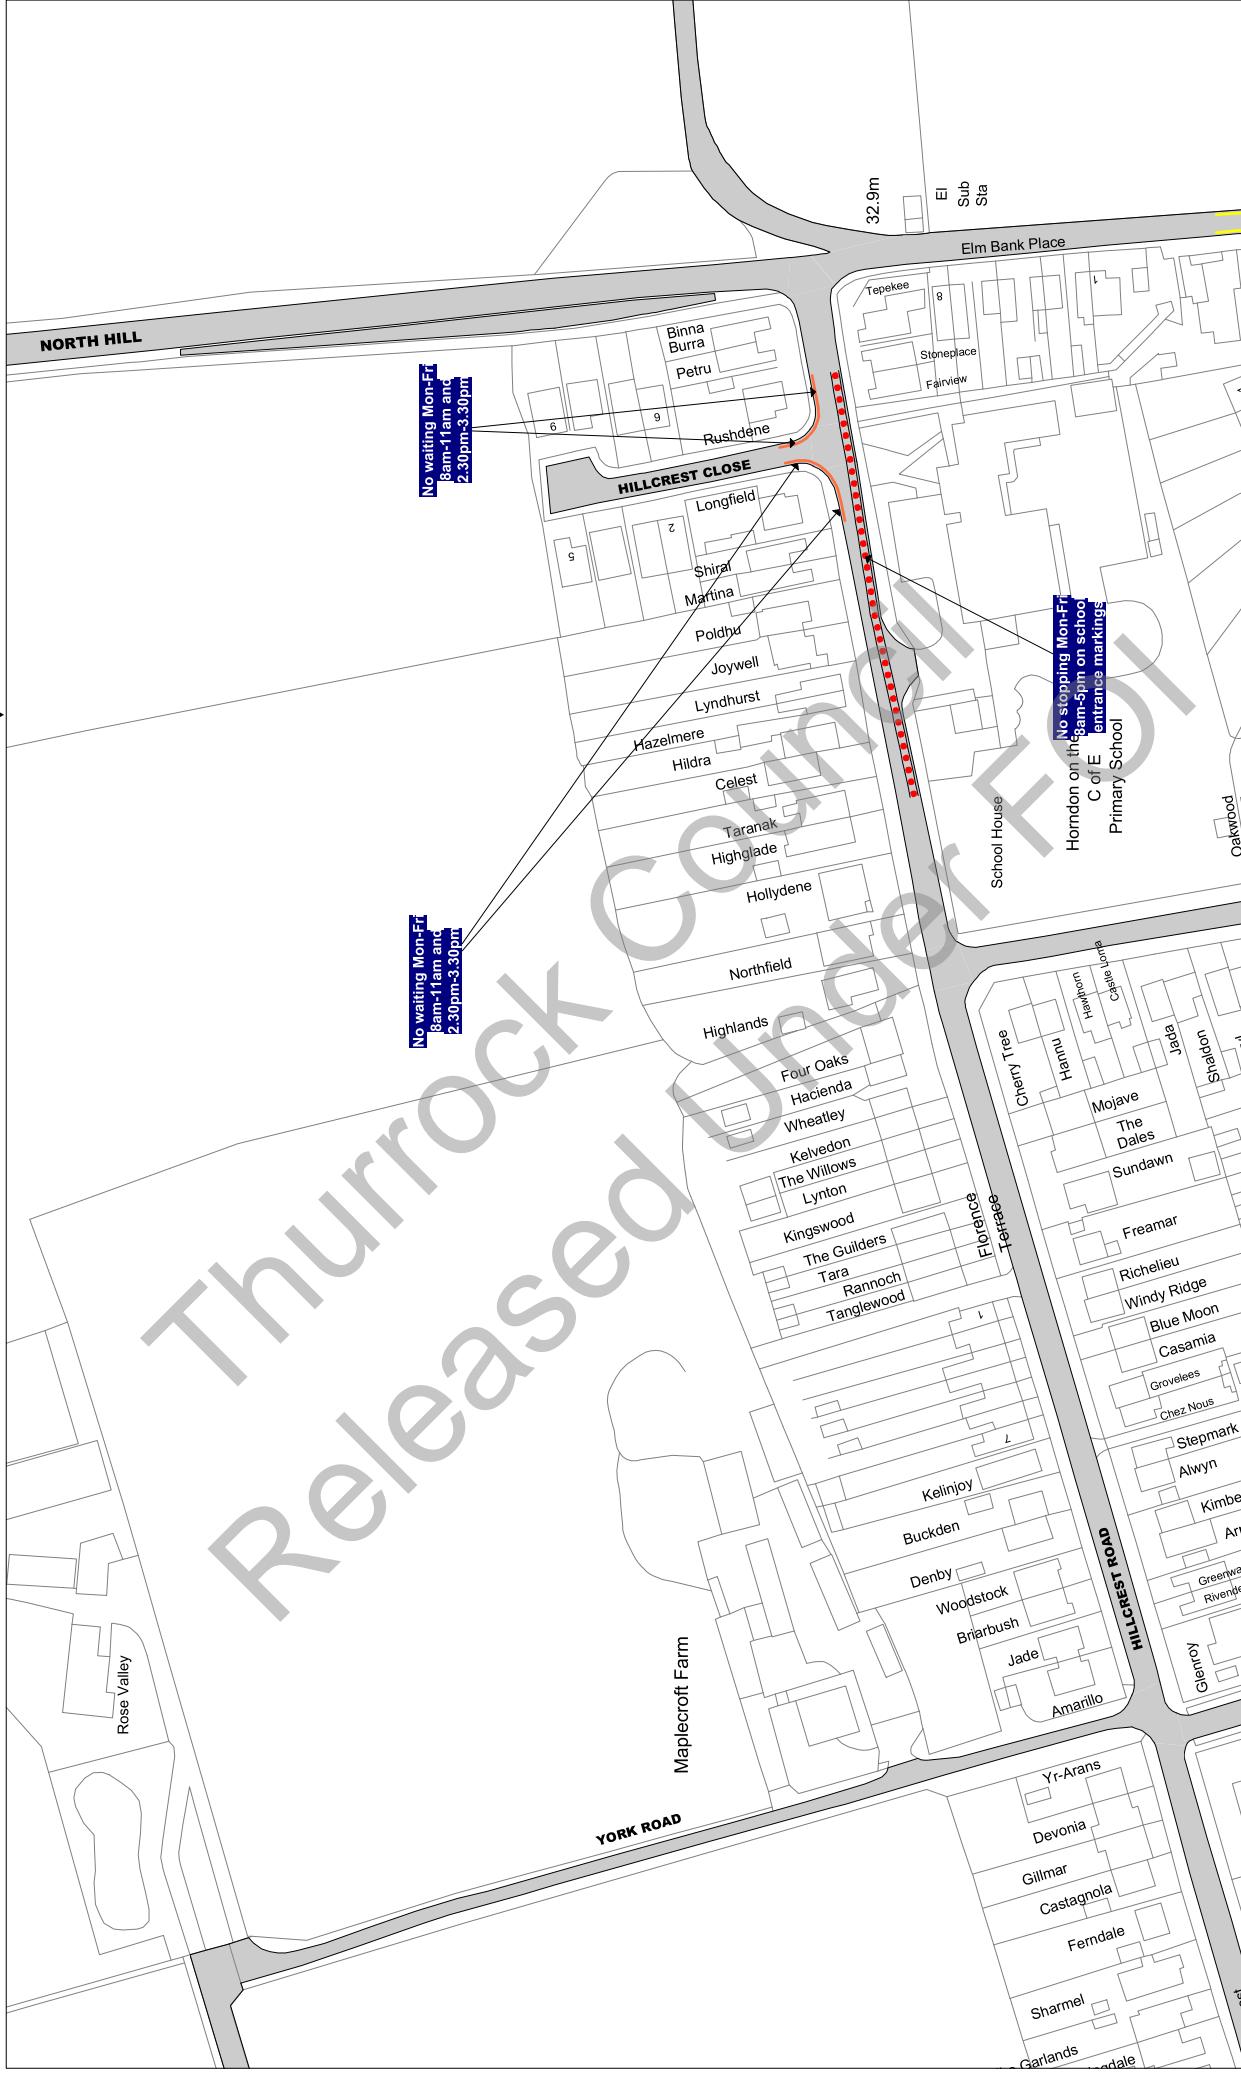

Scale: 1 : 1250 @ A3

Order Title: The Borough of Thurrock
(Stopping, Waiting, Loading and On-street Parking) Order 2017

This map is reproduced from Ordnance Survey material
with the permission of Ordnance Survey on behalf of the
Crown Copyright. Unauthorised reproduction infringes
copyright and may lead to prosecution or civil
proceedings.
Thurrock Council
Licence No: 100025467 2017

thurrock.gov.uk

Civic Offices, New Road
Grays, Essex, RM17 6SL

**NOTE: SEE STATIC MAP SCHEDULE LEGEND
FOR RESTRICTIONS DISPLAYED**


Tile Ref: S32

Status: CONFIRMED

Sheet Revision Number: 0

Sheet Active From: 14/07/2017

S33
T32

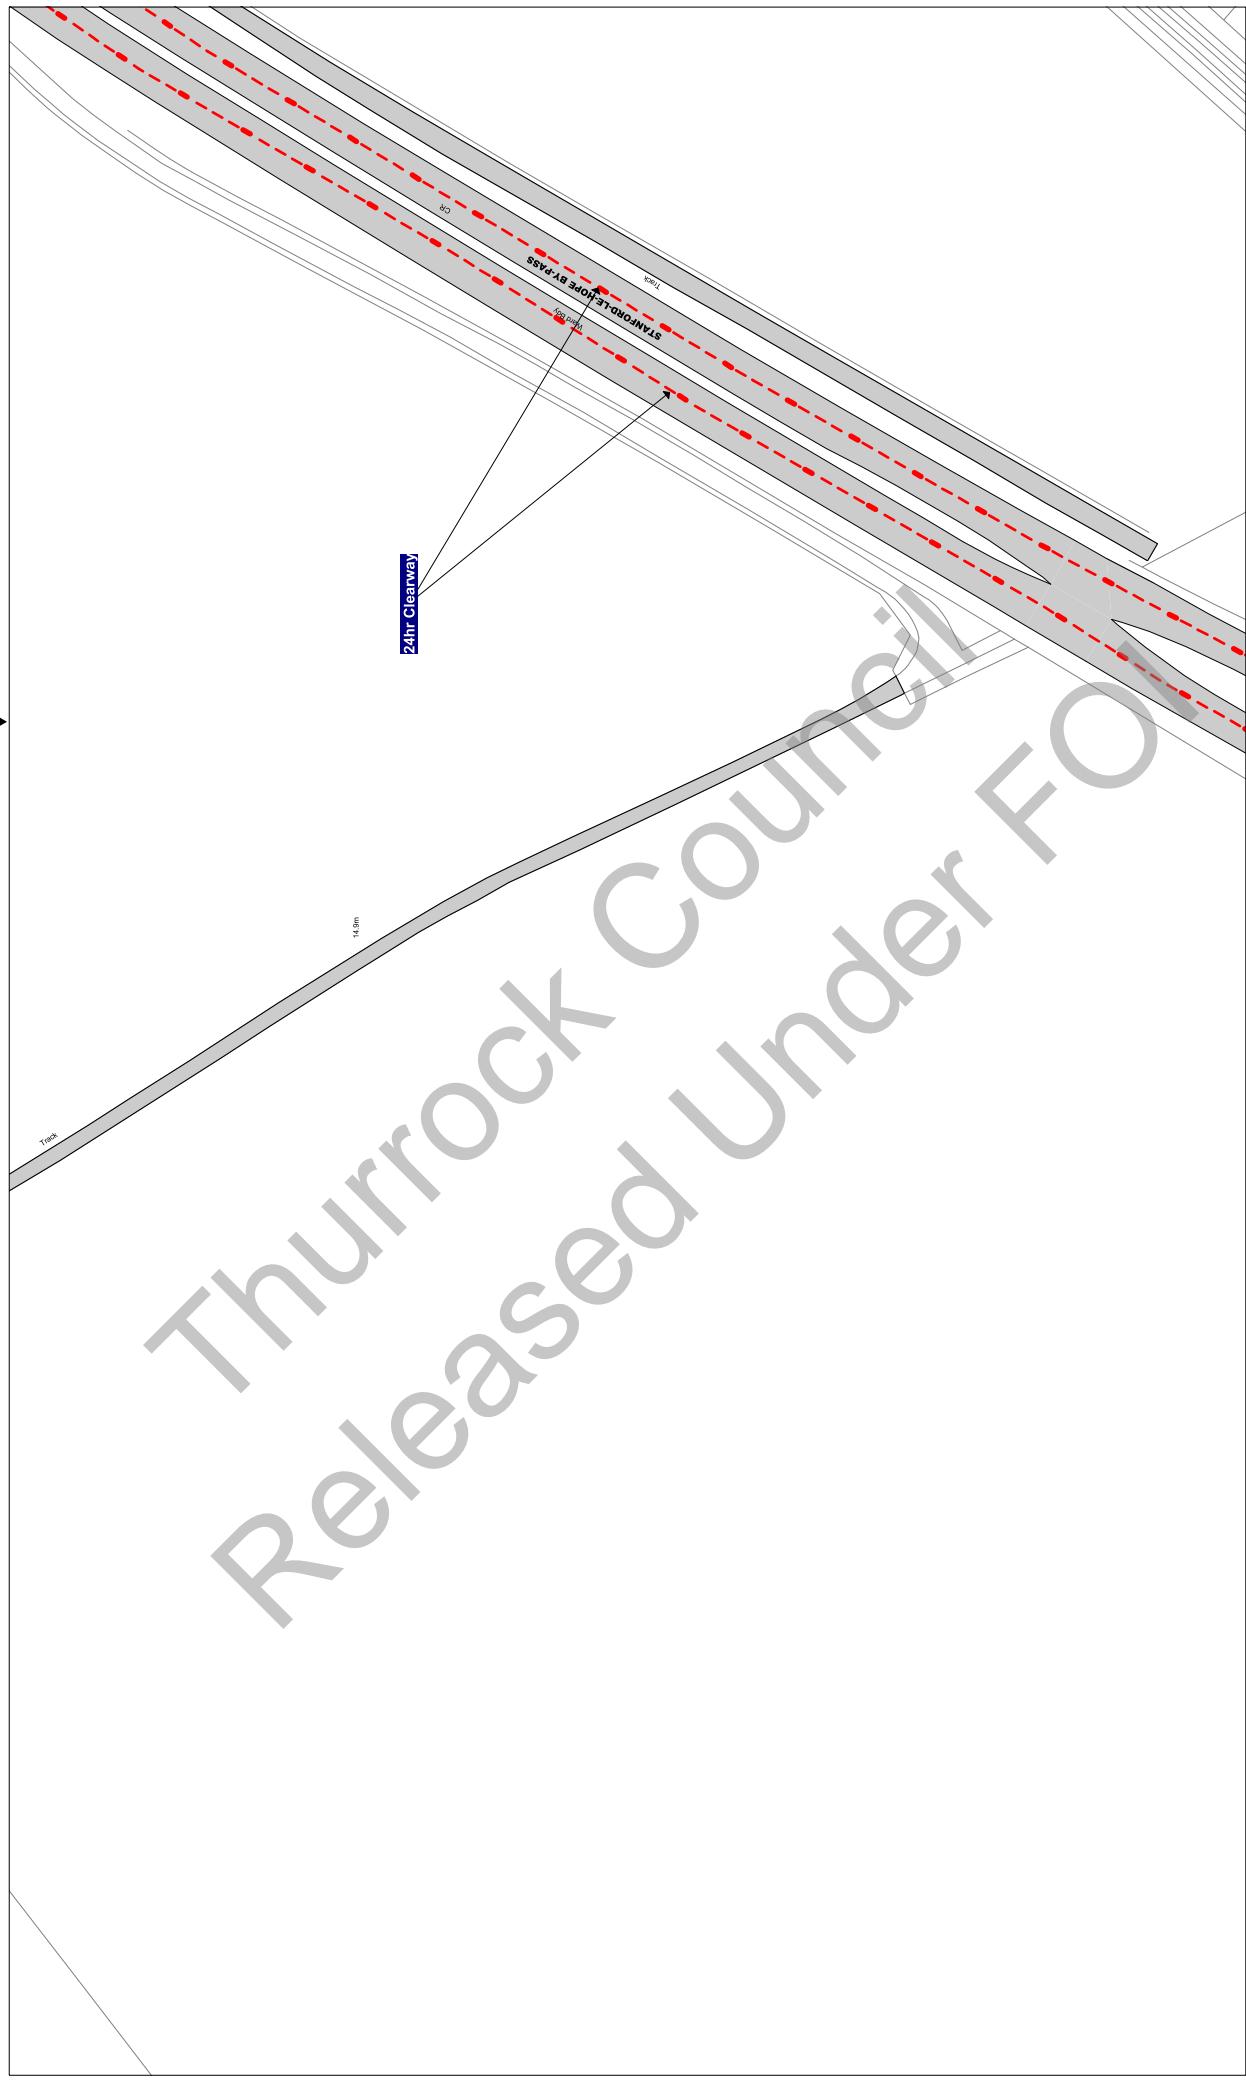

Scale: 1 : 1250 @ A3

Order Title: The Borough of Thurrock
(Stopping, Waiting, Loading and On-street Parking) Order 2017

This map is reproduced from Ordnance Survey material
with the permission of Ordnance Survey on behalf of the
Crown Copyright. Unauthorised reproduction infringes
Crown Copyright and may lead to prosecution or civil
proceedings.
Thurrock Council
Licence No: 100025457 2017

NOTE: SEE STATIC MAP SCHEDULE LEGEND
FOR RESTRICTIONS DISPLAYED

thurrock.gov.uk
Civic Offices, New Road
Grays, Essex, RM17 6SL

Tile Ref: S33

Status: CONFIRMED

Sheet Revision Number: 0

Sheet Active From: 14/07/2017

▲ R33
▼ S32
▲ T33
▼ S34



Scale: 1 : 1250 @ A3

Order Title: The Borough of Thurrock
(Stopping, Waiting, Loading and On-street Parking) Order 2017

This map is reproduced from Ordnance Survey material
with the permission of Ordnance Survey on behalf of the
Crown Copyright. Unauthorised reproduction of the
material is illegal and may lead to prosecution or civil
proceedings.
Thurrock Council
Licence No: 100025467 2017

**NOTE: SEE STATIC MAP SCHEDULE LEGEND
FOR RESTRICTIONS DISPLAYED**

thurrock.gov.uk
Civic Offices, New Road
Grays, Essex, RM17 6SL

Tile Ref: S34

Status: CONFIRMED

Sheet Revision Number: 0

Sheet Active From: 14/07/2017

R34
S33
T34
S35



Scale: 1 : 1250 @ A3

Order Title: The Borough of Thurrock
(Stopping, Waiting, Loading and On-street Parking) Order 2017

This map is reproduced from Ordnance Survey material
with the permission of Ordnance Survey on behalf of the
Crown Copyright. Unauthorised reproduction, copying
or storage of this material is illegal and may lead to prosecution or civil
proceedings.
Thurrock Council
Licence No: 100025467 2017

**NOTE: SEE STATIC MAP SCHEDULE LEGEND
FOR RESTRICTIONS DISPLAYED**

thurrock.gov.uk
Civic Offices, New Road
Grays, Essex, RM17 6SL


Tile Ref: S35

Status: CONFIRMED

Sheet Revision Number: 0

Sheet Active From: 14/07/2017

R35
S34
T35
S36
▼

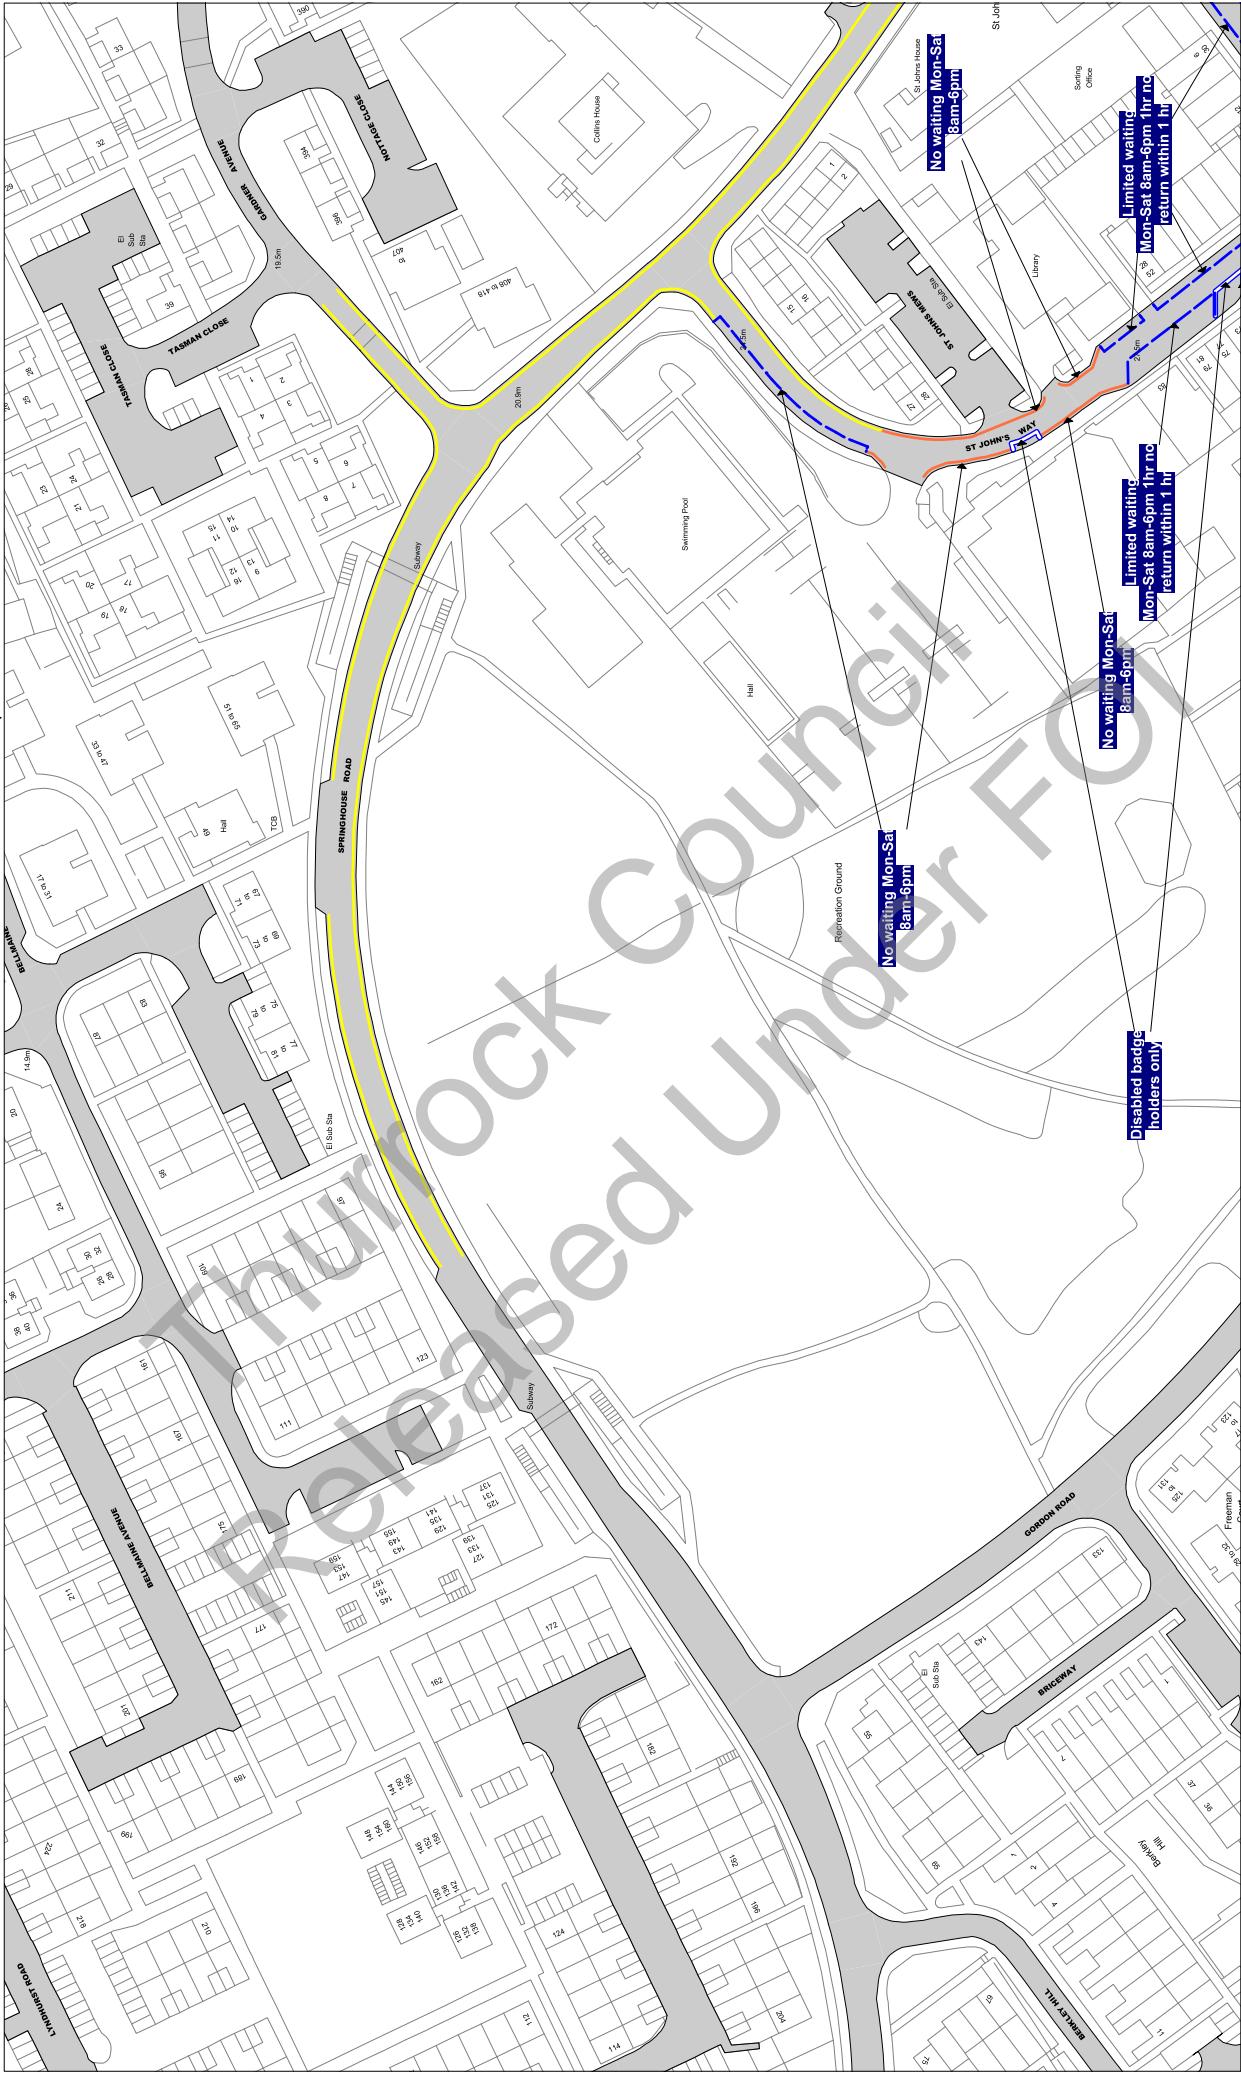

Scale: 1 : 1250 @ A3

Order Title: The Borough of Thurrock (Stopping, Waiting, Loading and On-street Parking) Order 2017

This map is reproduced from Ordnance Survey material with the permission of Ordnance Survey on behalf of the Crown Copyright. Unauthorised reproduction infringes Crown copyright and may lead to prosecution or civil proceedings.
Thurrock Council
Licence No: 100025467 2017

thurrock.gov.uk

Civic Offices, New Road
Grays, Essex, RM17 6SL

**NOTE: SEE STATIC MAP SCHEDULE LEGEND
FOR RESTRICTIONS DISPLAYED**


Tile Ref: S36

Status: CONFIRMED

Sheet Revision Number: 0

Sheet Active From: 14/07/2017

R36
S35
T36
S37

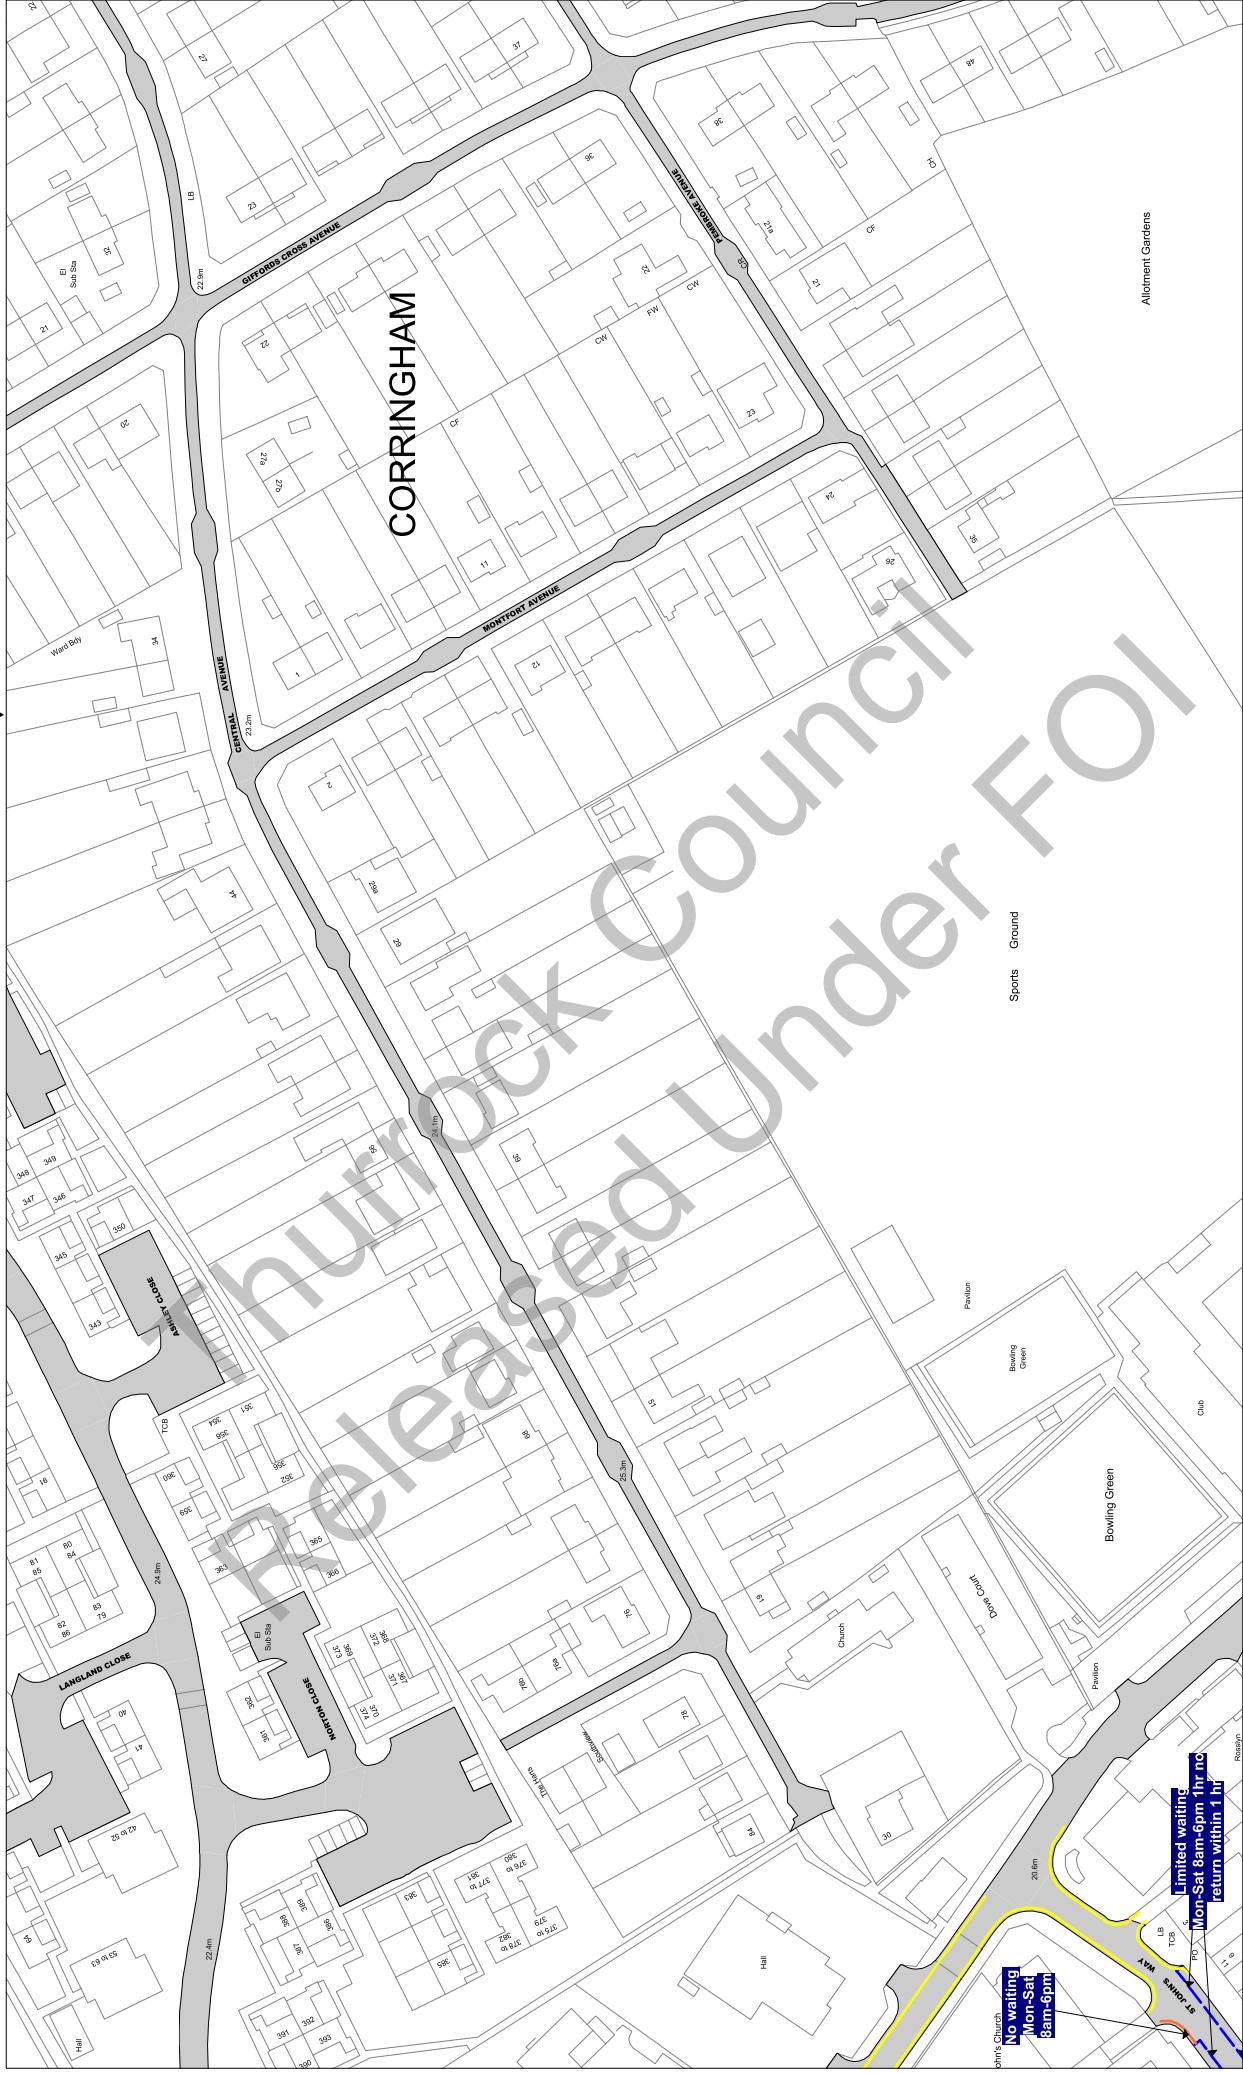

Scale: 1 : 1250 @ A3

Order Title: The Borough of Thurrock
(Stopping, Waiting, Loading and On-street Parking) Order 2017

This map is reproduced from Ordnance Survey material
with the permission of Ordnance Survey on behalf of the
Borough of Thurrock Council. © Crown Copyright. Unauthorised reproduction infringes
copyright and may lead to prosecution or civil
proceedings.
Thurrock Council
Licence No: 100025467 2017

NOTE: SEE STATIC MAP SCHEDULE LEGEND
FOR RESTRICTIONS DISPLAYED

thurrock.gov.uk

Civic Offices, New Road
Grays, Essex, RM17 6SL


Tile Ref: S37

Status: CONFIRMED

Sheet Revision Number: 0

Sheet Active From: 14/07/2017

R37
S36
T37
S38

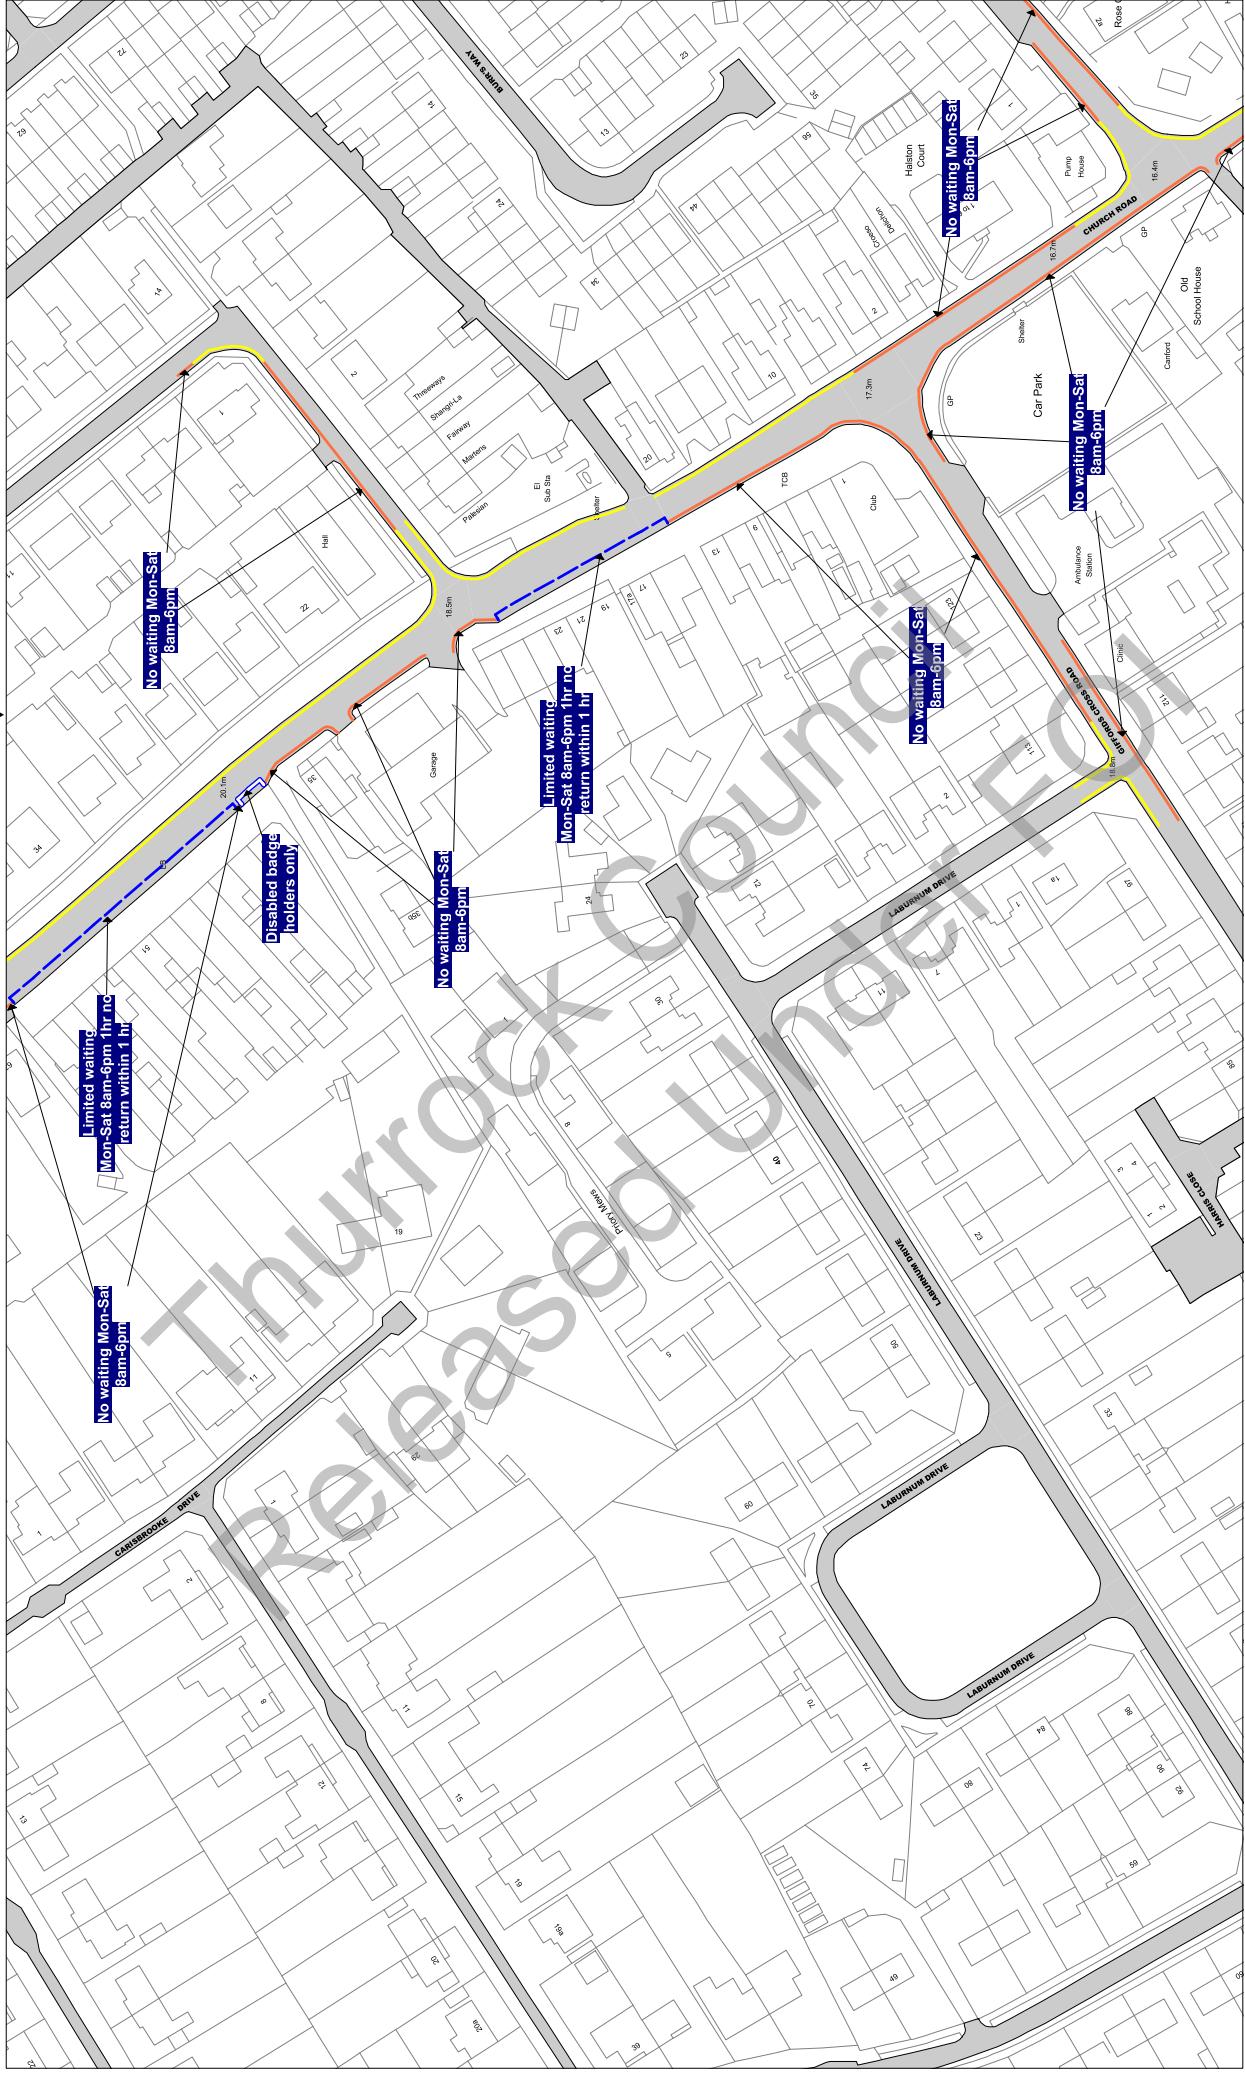

Scale: 1 : 1250 **@ A3**

Order Title: The Borough of Thurrock
(Stopping, Waiting, Loading and On-street Parking) Order 2017

This map is reproduced from Ordnance Survey material
with the permission of Ordnance Survey on behalf of the
Borough of Thurrock. © Crown Copyright. Unauthorised reproduction
of the material may lead to prosecution or civil
proceedings.
Thurrock Council
Licence No: 100025467 2017

thurrock.gov.uk

**NOTE: SEE STATIC MAP SCHEDULE LEGEND
FOR RESTRICTIONS DISPLAYED**

Civic Offices, New Road
Grays, Essex, RM17 6SL

Tile Ref: S38


Status: CONFIRMED

Sheet Revision Number: 0

Sheet Active From: 14/07/2017

T38

T37

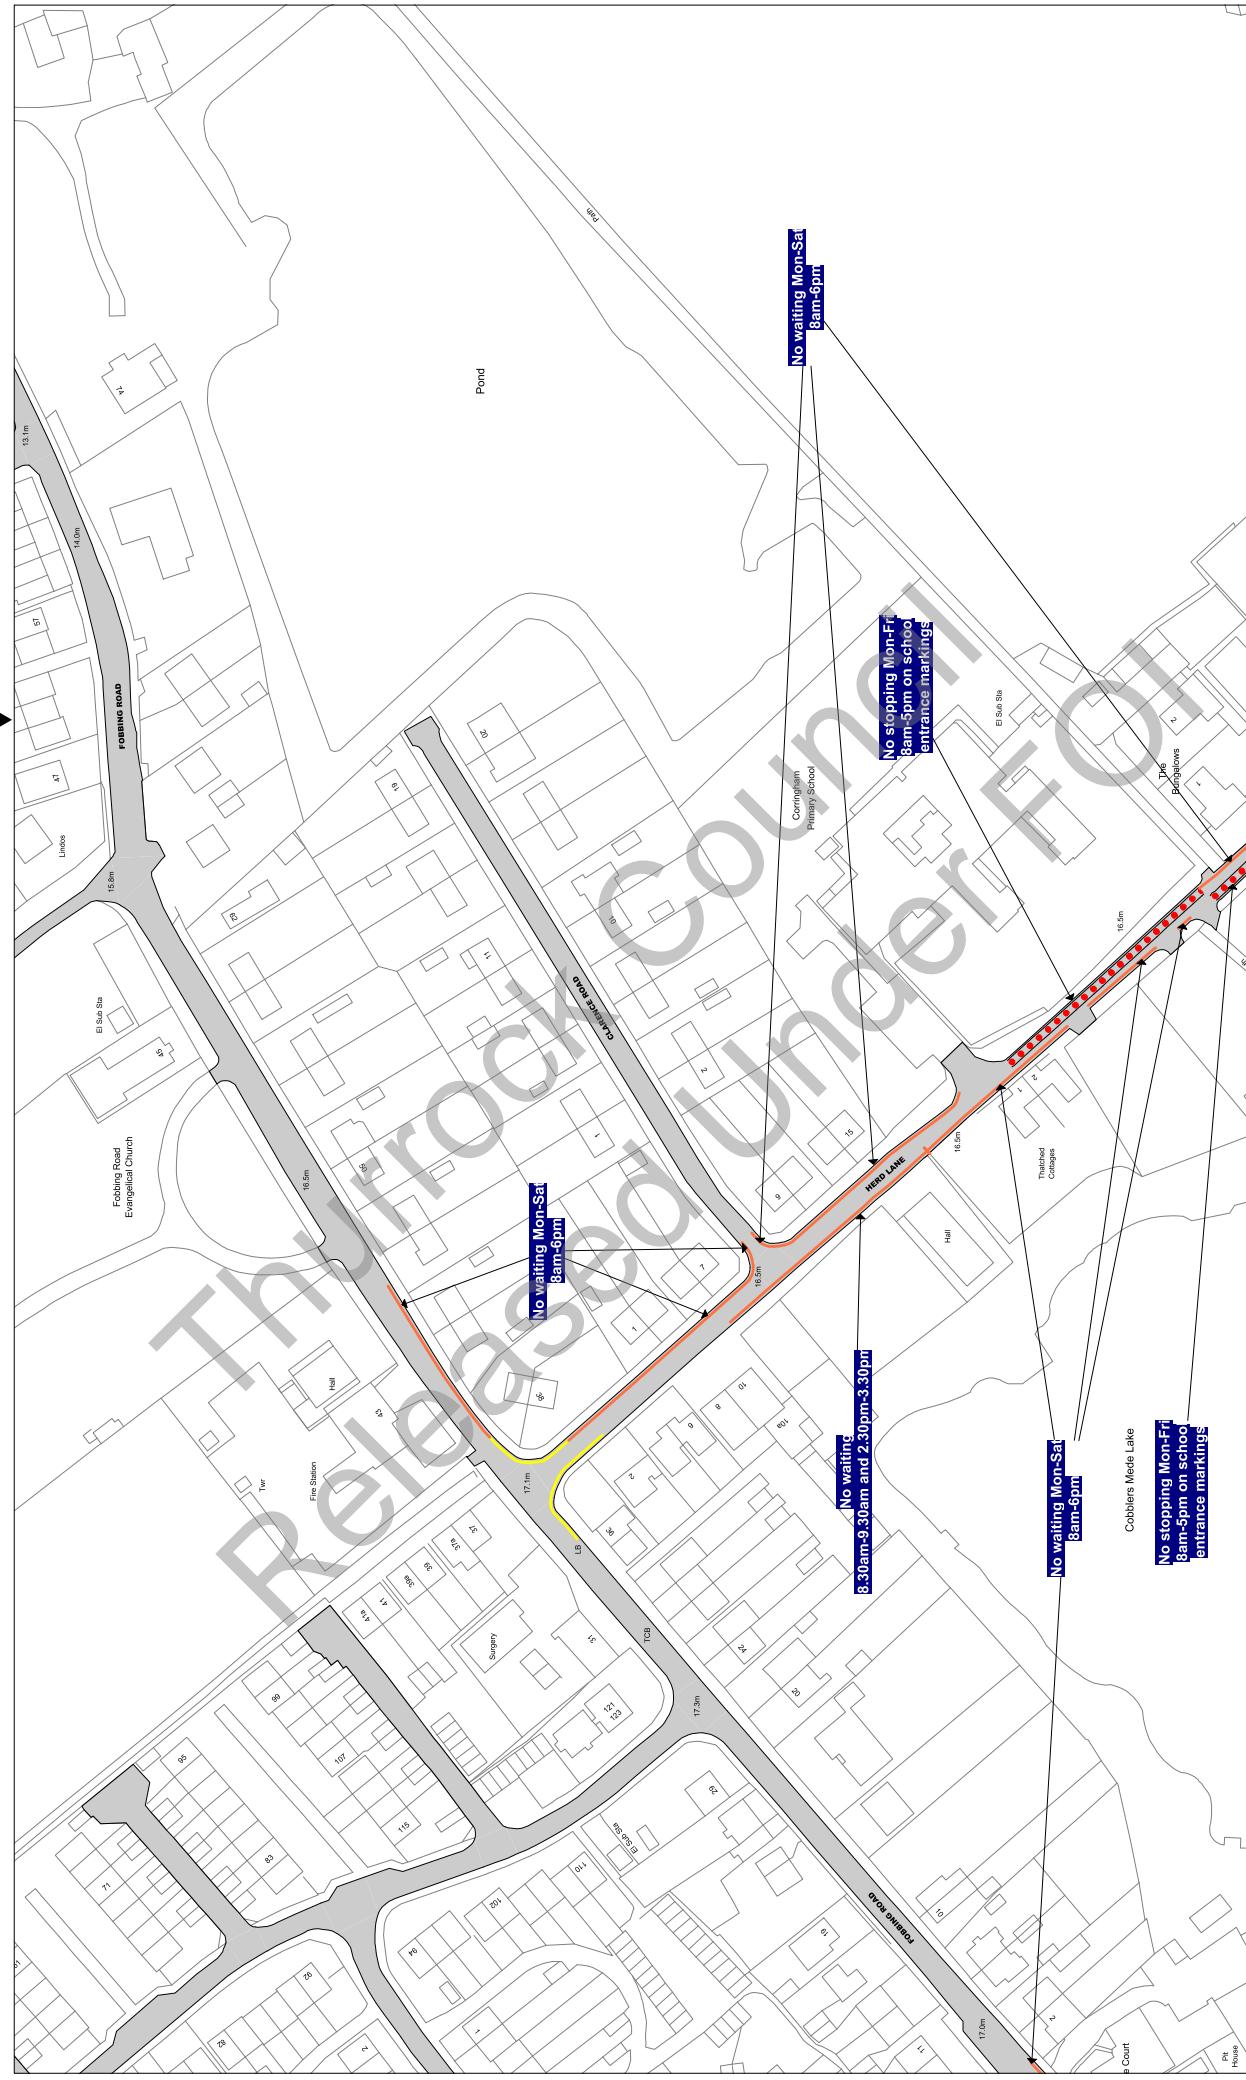

Scale: 1 : 1250 @ A3

Order Title: The Borough of Thurrock
(Stopping, Waiting, Loading and On-street Parking) Order 2017

This map is reproduced from Ordnance Survey material
with the permission of Ordnance Survey on behalf of the
Borough of Thurrock. © Crown Copyright. Unauthorised reproduction infringes
copyright and may lead to prosecution or civil
proceedings.
Thurrock Council
Licence No: 100025467 2017

**NOTE: SEE STATIC MAP SCHEDULE LEGEND
FOR RESTRICTIONS DISPLAYED**

thurrock.gov.uk
Civic Offices, New Road
Grays, Essex, RM17 6SL


Tile Ref: T14

Status: CONFIRMED

Sheet Revision Number: 0

Sheet Active From: 14/07/2017

U14

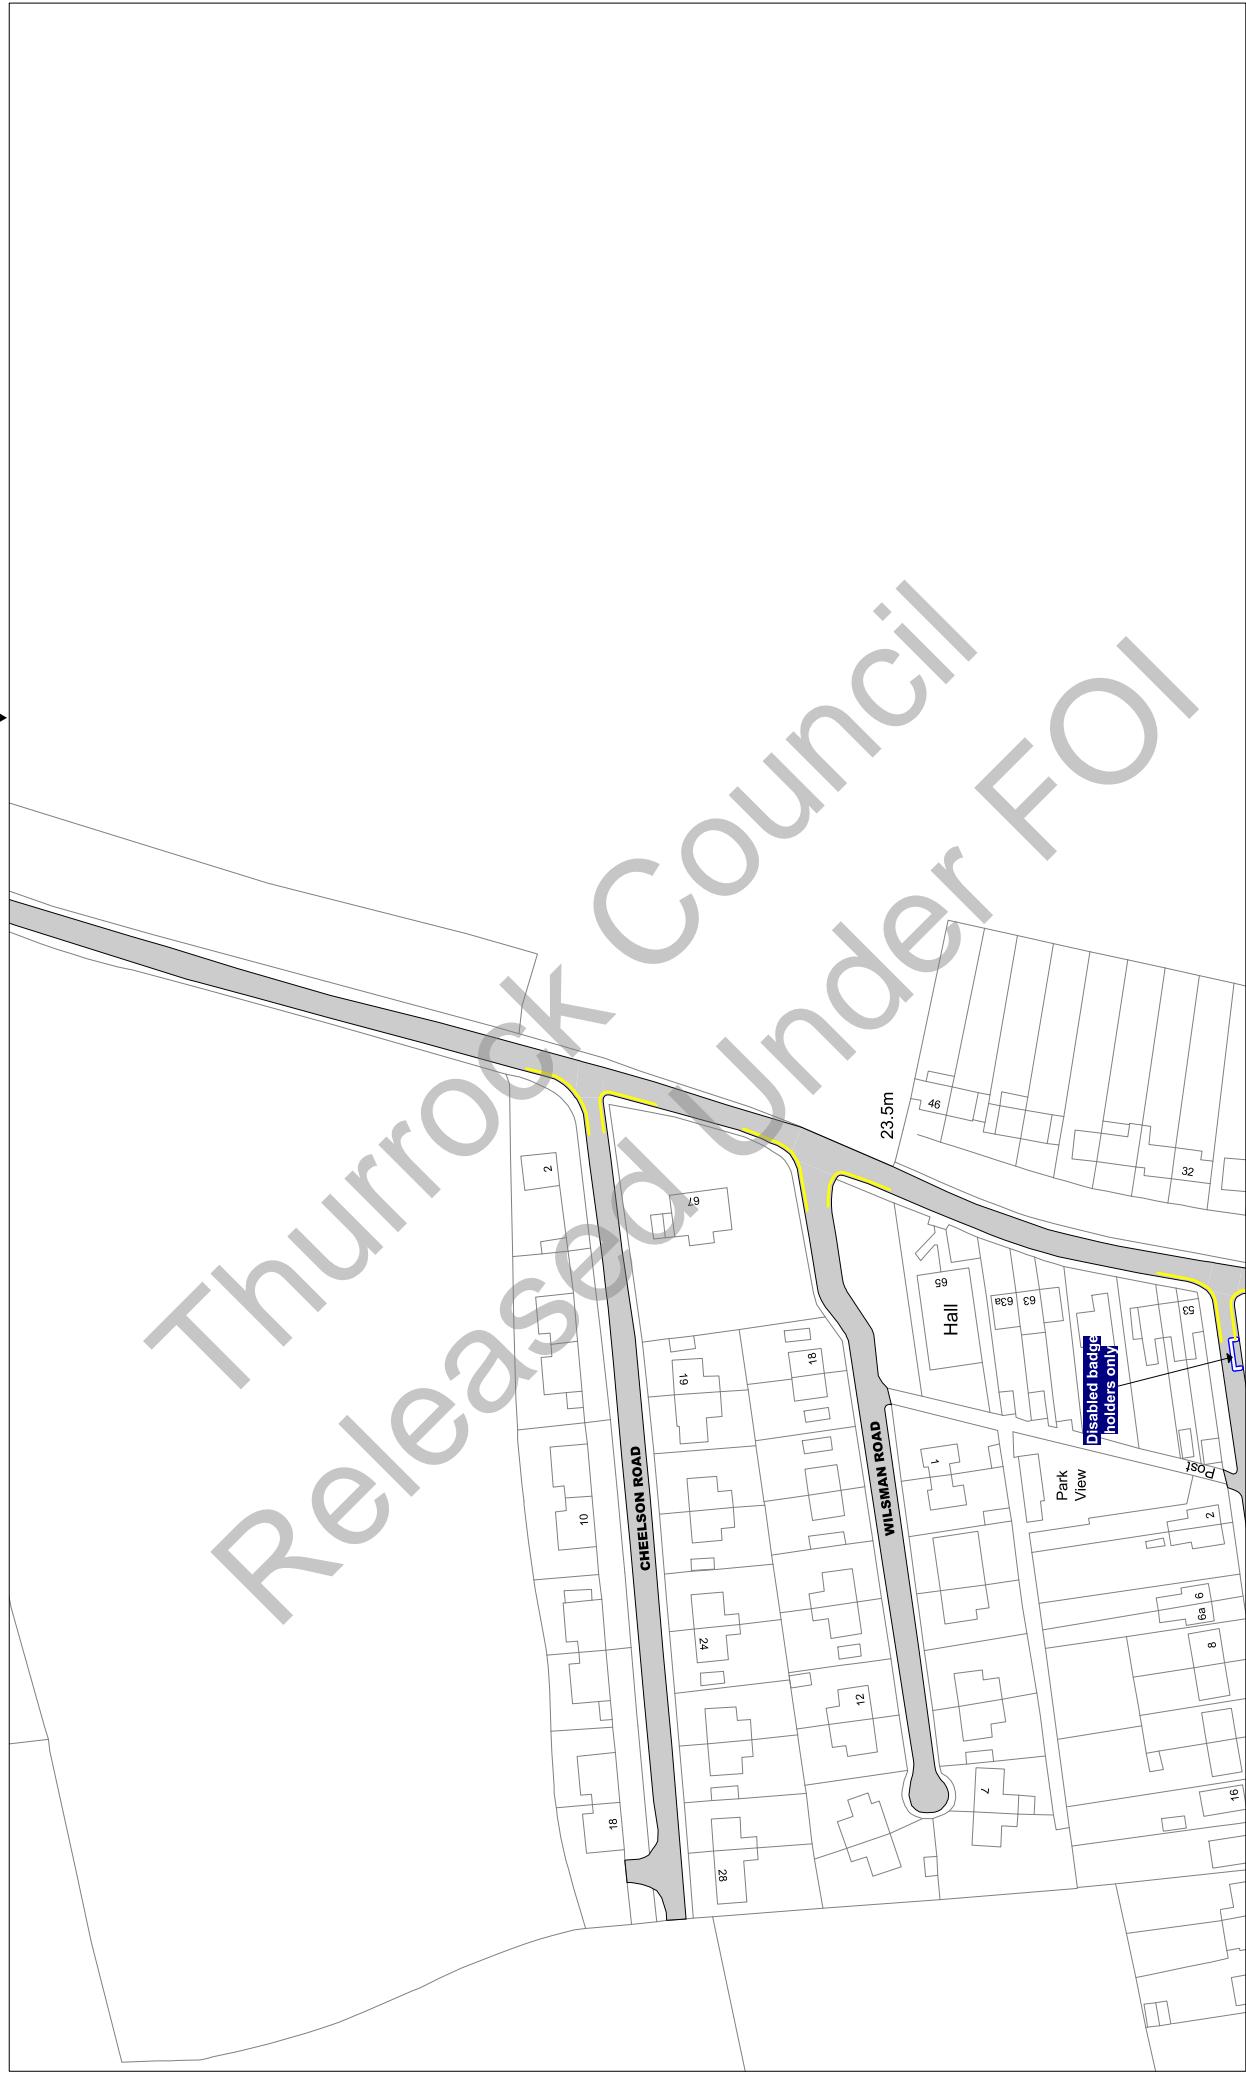

Scale: 1 : 1250 @ A3

Order Title: The Borough of Thurrock
(Stopping, Waiting, Loading and On-street Parking) Order 2017

This map is reproduced from Ordnance Survey material
with the permission of Ordnance Survey or their agent, Crown
Copyright. Unauthorised reproduction infringes
copyright and may lead to prosecution or civil
proceedings.
Thurrock Council
Licence No: 100025467 2017

thurrock.gov.uk
Civic Offices, New Road
Grays, Essex, RM17 6SL
**NOTE: SEE STATIC MAP SCHEDULE LEGEND
FOR RESTRICTIONS DISPLAYED**

Tile Ref: T29

Status: CONFIRMED

Sheet Revision Number: 0

Sheet Active From: 14/07/2017

S29



Scale: 1 : 1250 @ A3

Order Title: The Borough of Thurrock
(Stopping, Waiting, Loading and On-street Parking) Order 2017

This map is reproduced from Ordnance Survey material
with the permission of Ordnance Survey on behalf of the
Crown Copyright. Unauthorised reproduction infringes
copyright and may lead to prosecution or civil
proceedings.
Thurrock Council
Licence No: 100025467 2017

thurrock.gov.uk

Civic Offices, New Road
Grays, Essex, RM17 6SL

NOTE: SEE STATIC MAP SCHEDULE LEGEND
FOR RESTRICTIONS DISPLAYED


Tile Ref: T32

Status: CONFIRMED

Sheet Revision Number: 0

Sheet Active From: 14/07/2017

▲
S32
▼
U32
▲
T33
▼

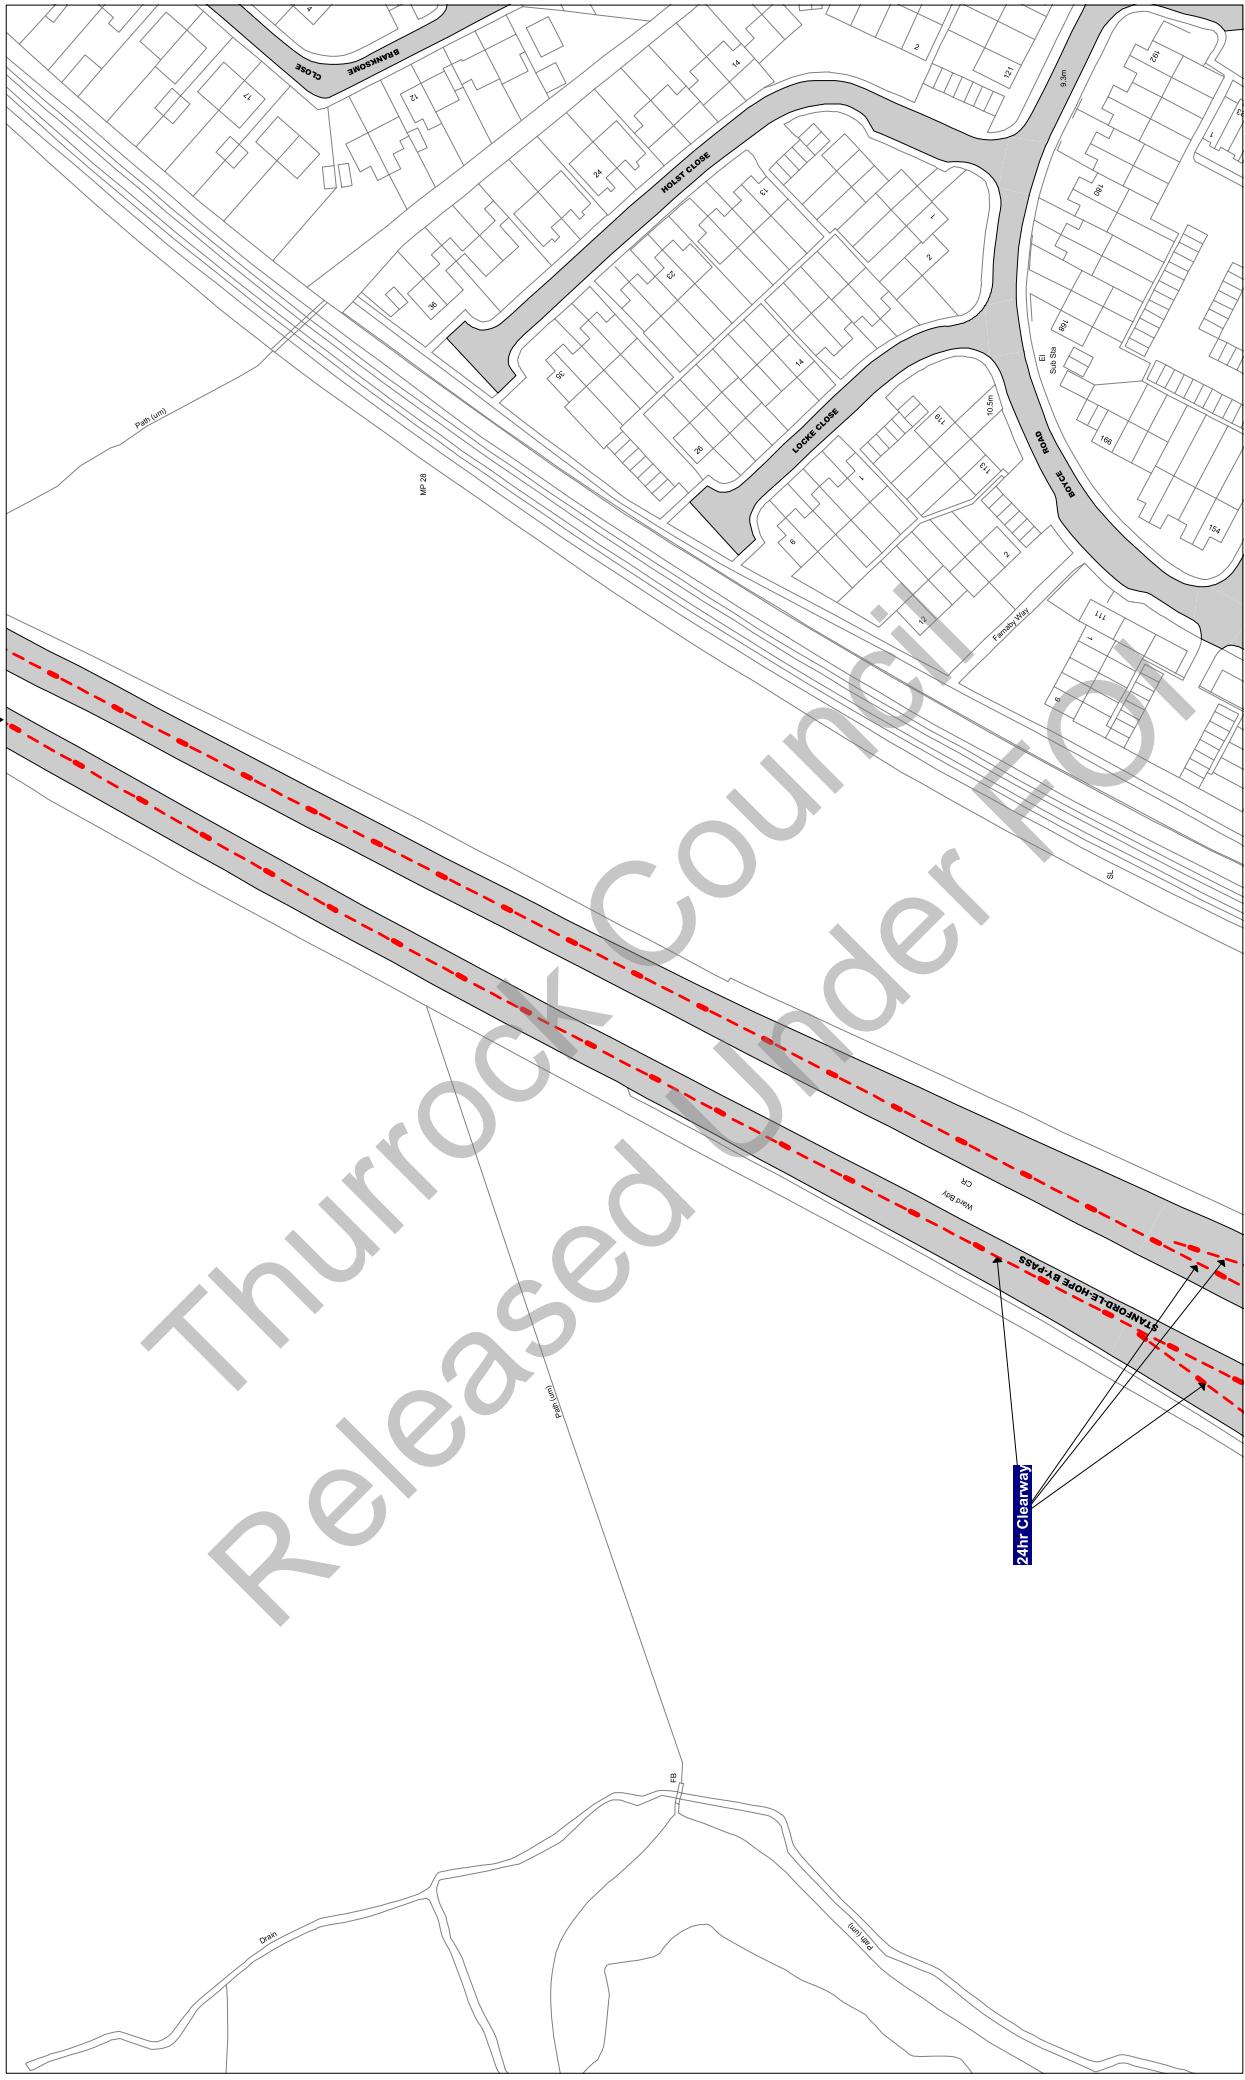

Tile Ref: T33

Status: CONFIRMED

Sheet Revision Number: 0

Sheet Active From: 14/07/2017

▲ S33 ▲ T34 ▶ U33 ▶ T32



Scale: 1 : 1250 @ A3

Order Title: The Borough of Thurrock
(Stopping, Waiting, Loading and On-street Parking) Order 2017

This map is reproduced from Ordnance Survey material
with the permission of Ordnance Survey on behalf of the
Crown Copyright. Unauthorised reproduction infringes
copyright and may lead to prosecution or civil
proceedings.
Thurrock Council
Licence No: 100025467 2017

thurrock.gov.uk

Civic Offices, New Road
Grays, Essex, RM17 6SL

**NOTE: SEE STATIC MAP SCHEDULE LEGEND
FOR RESTRICTIONS DISPLAYED**


Tile Ref: T34

Status: CONFIRMED

Sheet Revision Number: 0

Sheet Active From: 14/07/2017

▲ S34 ▲ T35 ▶ U34 ▶ T33

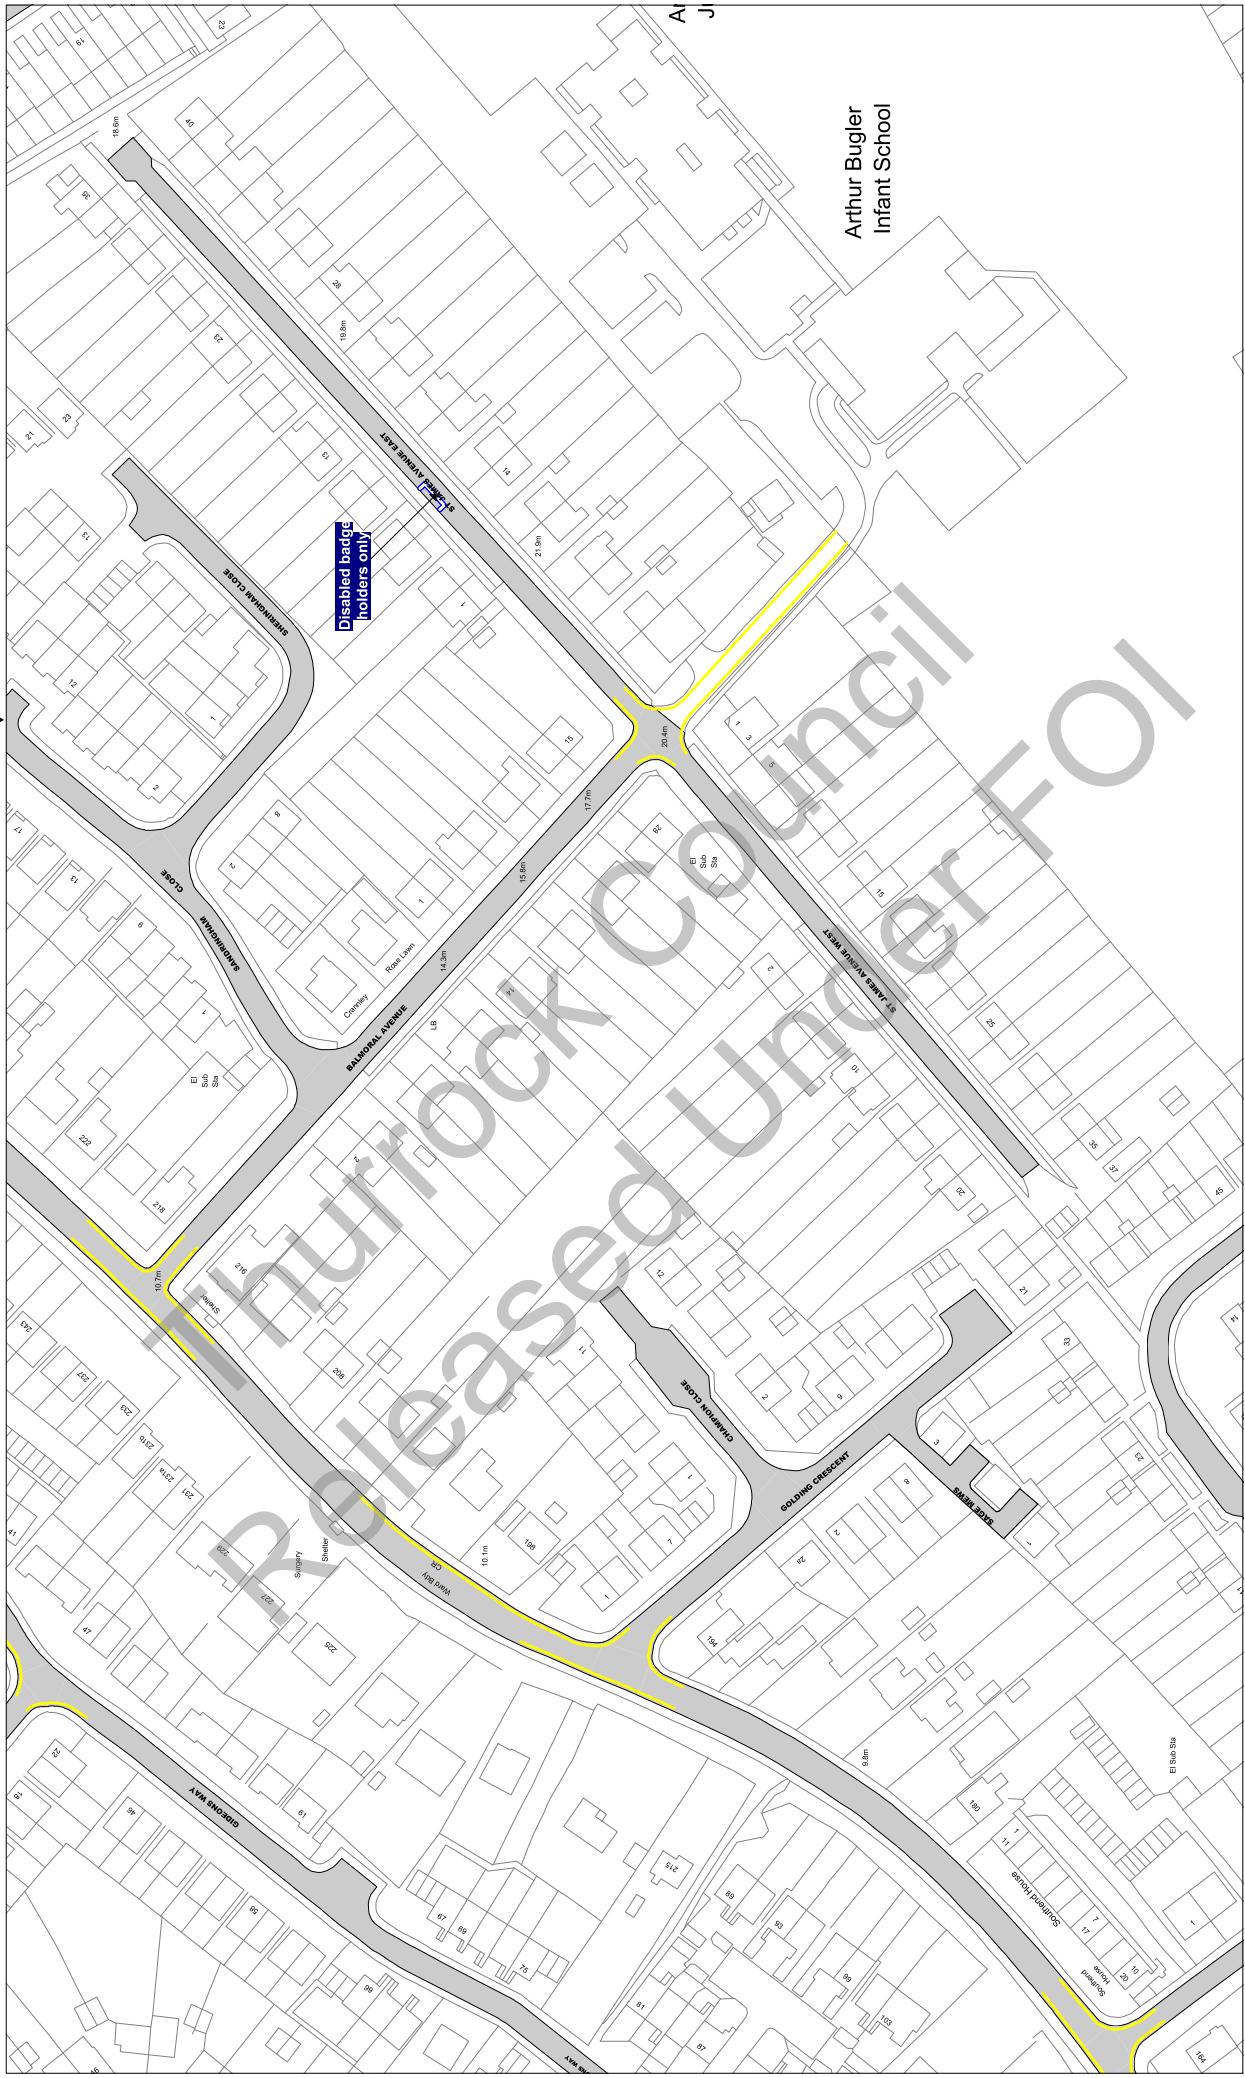

Scale: 1 : 1250 @ A3

Order Title: The Borough of Thurrock
(Stopping, Waiting, Loading and On-street Parking) Order 2017

This map is reproduced from Ordnance Survey material
with the permission of Ordnance Survey on behalf of the
Crown Copyright. Unauthorised reproduction infringes
copyright and may lead to prosecution or civil
proceedings.
Thurrock Council
Licence No: 100025467 2017

**NOTE: SEE STATIC MAP SCHEDULE LEGEND
FOR RESTRICTIONS DISPLAYED**

thurrock.gov.uk
Civic Offices, New Road
Grays, Essex, RM17 6SL


Tile Ref: T35

Status: CONFIRMED

Sheet Revision Number: 0

Sheet Active From: 14/07/2017

▲ S35 ▲ T36 ▲
▼ U35 ▼ T34 ▼

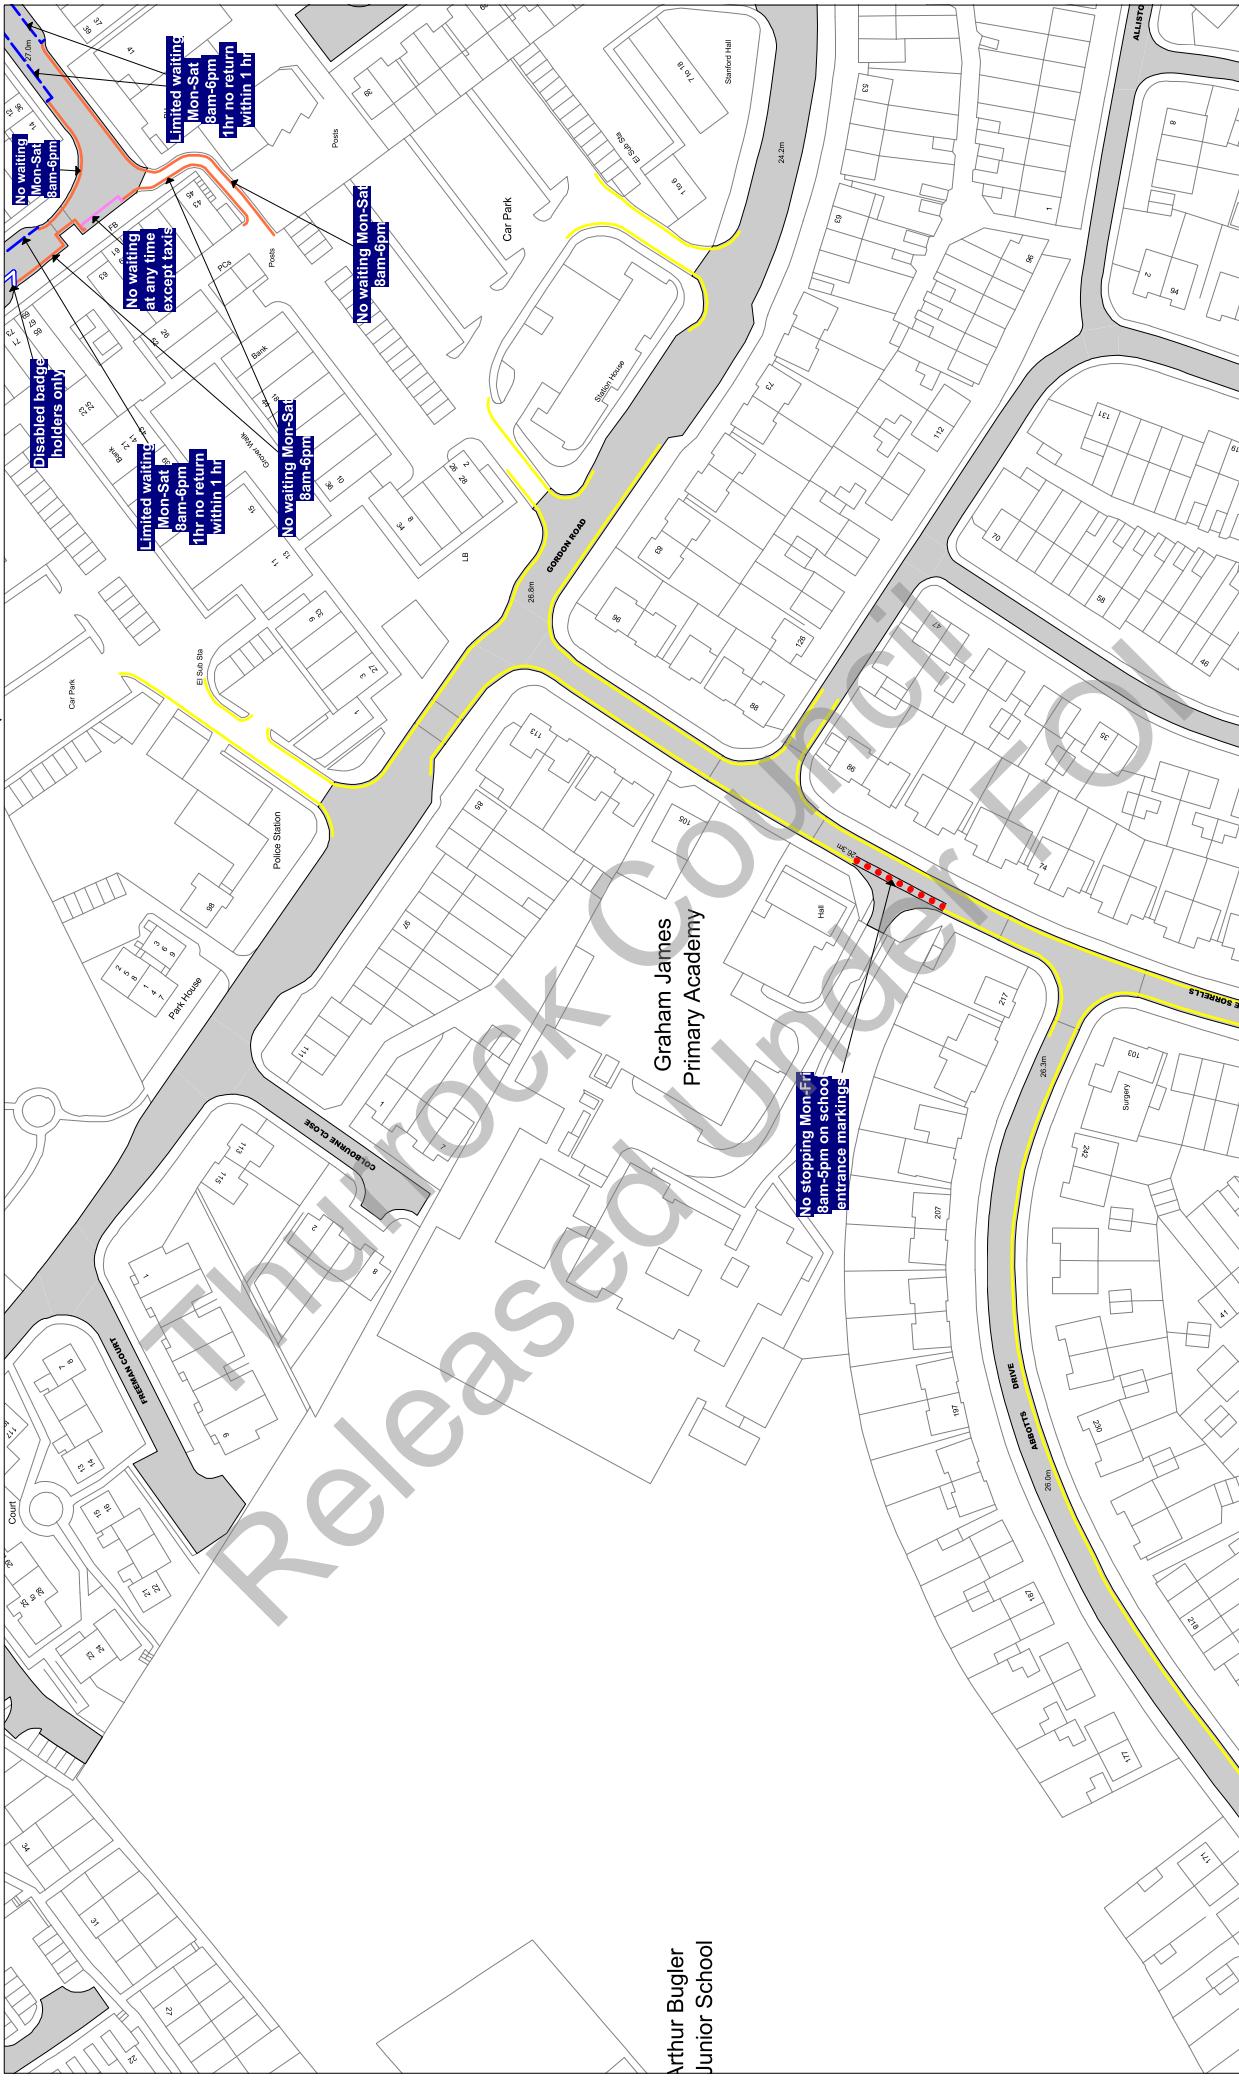

Scale: 1 : 1250 @ A3

Order Title: The Borough of Thurrock
(Stopping, Waiting, Loading and On-street Parking) Order 2017

This map is reproduced from Ordnance Survey material
with the permission of Ordnance Survey on behalf of the
Crown Copyright. Unauthorised reproduction, either
whole or in part, is an offence liable to prosecution or civil
proceedings.
Thurrock Council
Licence No: 100025467 2017

thurrock.gov.uk

Civic Offices, New Road
Grays, Essex, RM17 6SL

**NOTE: SEE STATIC MAP SCHEDULE LEGEND
FOR RESTRICTIONS DISPLAYED**


Tile Ref: T36

Status: CONFIRMED

Sheet Revision Number: 0

Sheet Active From: 14/07/2017

▲ S36
▼ U36
▲ T35
▼ T37

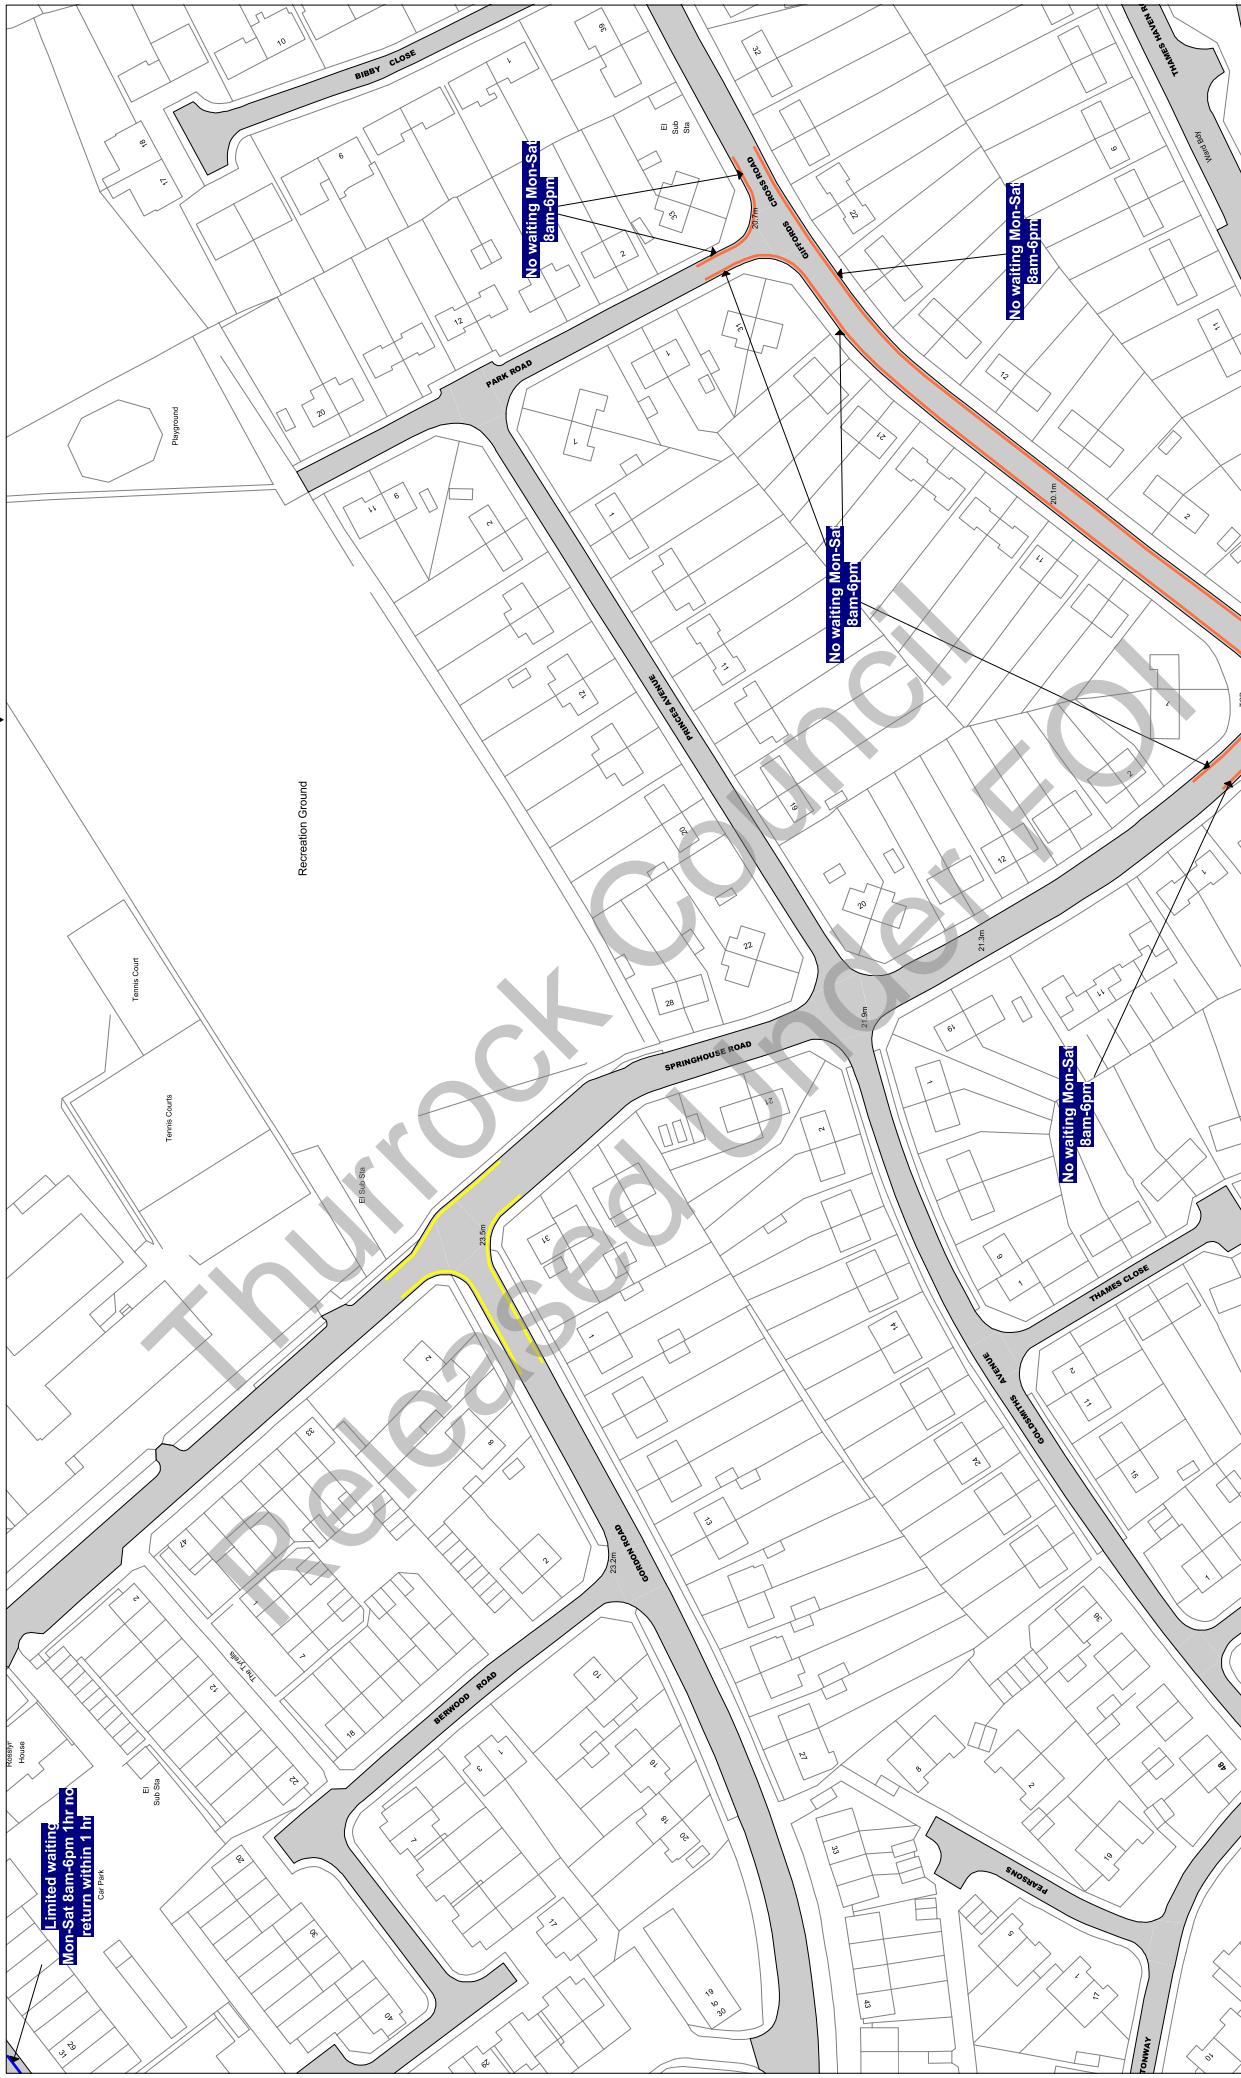

Scale: 1 : 1250 @ A3

Order Title: The Borough of Thurrock
(Stopping, Waiting, Loading and On-street Parking) Order 2017

This map is reproduced from Ordnance Survey material
with the permission of Ordnance Survey on behalf of the
Crown Copyright. Unauthorised reproduction infringes
Crown Copyright and may lead to prosecution or civil
proceedings.
Thurrock Council
Licence No: 100025467 2017

**NOTE: SEE STATIC MAP SCHEDULE LEGEND
FOR RESTRICTIONS DISPLAYED**

thurrock.gov.uk
Civic Offices, New Road
Grays, Essex, RM17 6SL


Title Ref: T37

Status: CONFIRMED

Sheet Revision Number: 0

Sheet Active From: 14/07/2017

T38

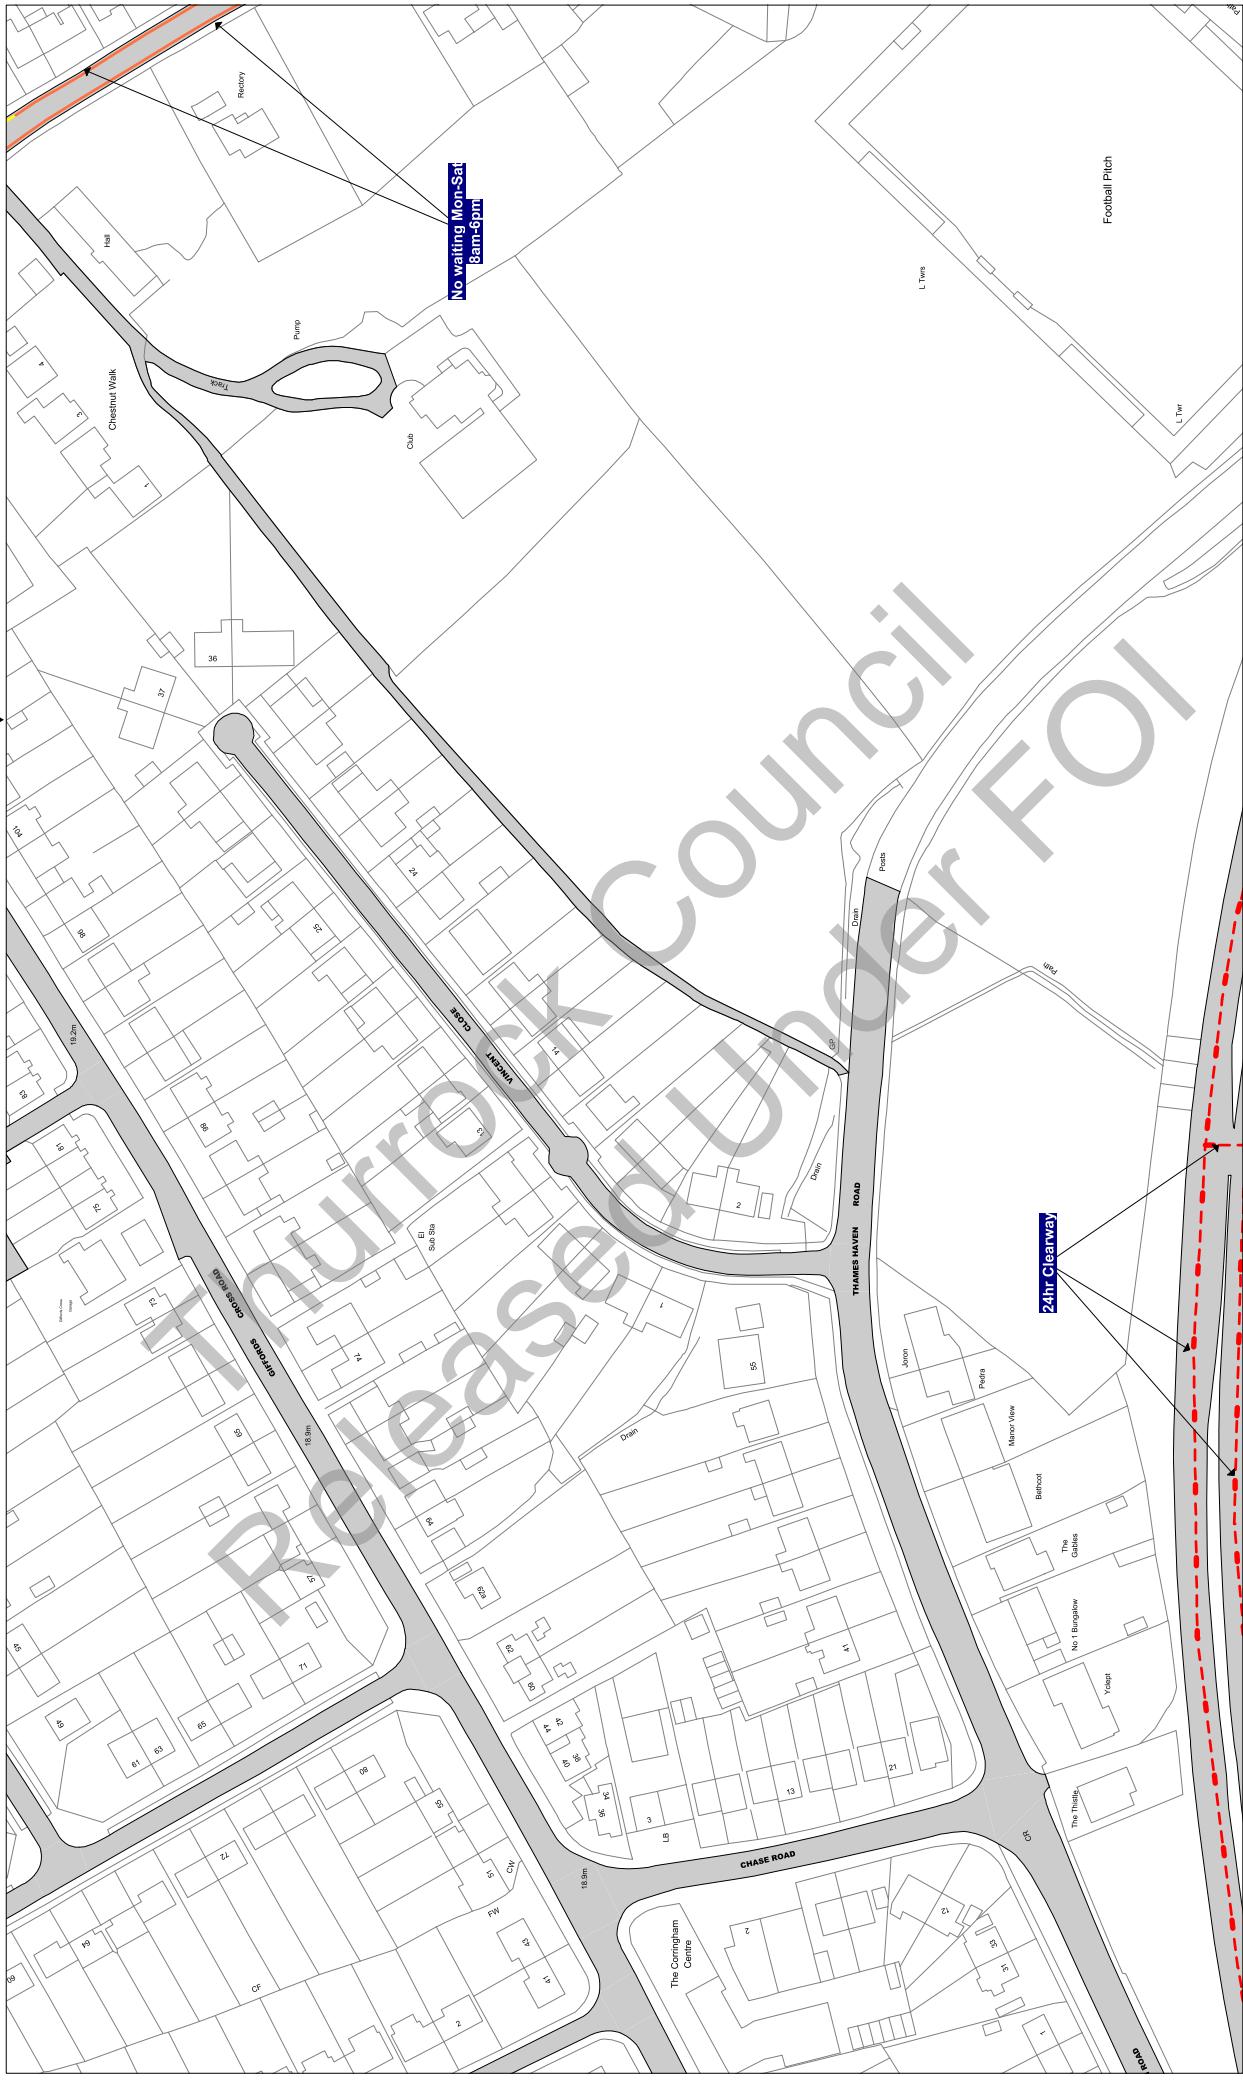

Scale: 1 : 1250 @ A3

Scale: 1 : 1250 @ A3
Order Title: The Borough of -
(Stopping, Waiting, Loading;

This map is reproduced from Ordnance Survey material with the permission of Ordnance Survey on behalf of the Controller of Her Majesty's Stationery Office © Crown Copyright. Unauthorised reproduction infringes Crown copyright and may lead to prosecution or civil proceedings.

Thurrock Council
Reference No: 2017-0545-17

**NOTE: SEE STATIC MAP SCHEDULE LEGEND
FOR RESTRICTIONS DISPLAYED**


 Thurrock.gov.uk
Civic Offices, New Road
Grays, Essex, RM17 6SL

Tile Ref: T38

Status: CONFIRMED

Sheet Revision Number: 0

Sheet Active From: 14/07/2017

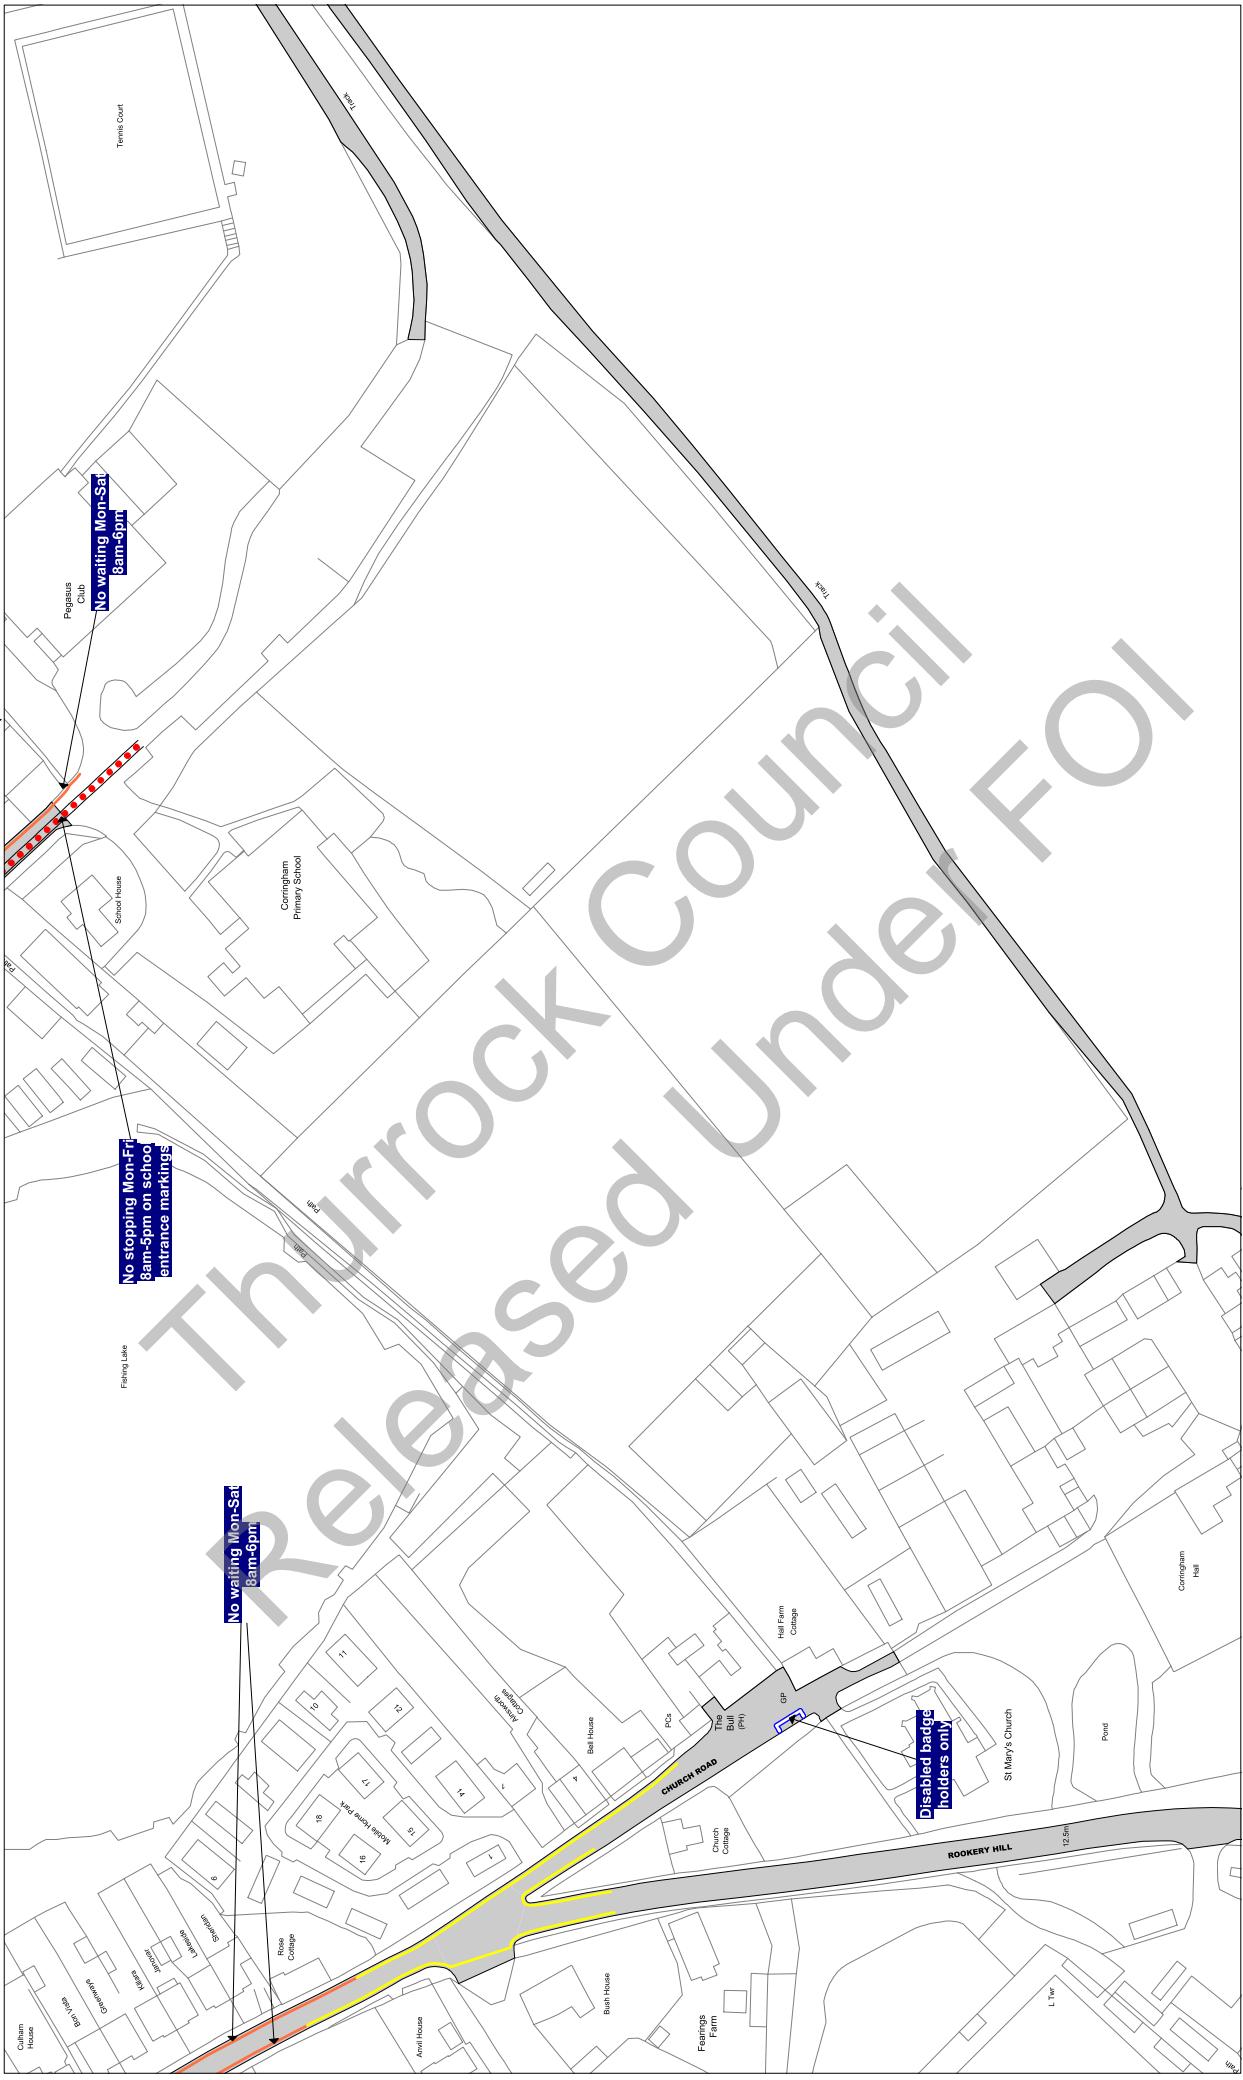

Scale: 1 : 1250 @ A3

Order Title: The Borough of Thurrock
(Stopping, Waiting, Loading and On-street Parking) Order 2017

This map is reproduced from Ordnance Survey material
with the permission of Ordnance Survey on behalf of the
Crown Copyright. Unauthorised reproduction infringes
copyright and may lead to prosecution or civil
proceedings.
Thurrock Council
Licence No: 100025467 2017

**NOTE: SEE STATIC MAP SCHEDULE LEGEND
FOR RESTRICTIONS DISPLAYED**

thurrock.gov.uk
Civic Offices, New Road
Grays, Essex, RM17 6SL

Tile Ref: U13

Status: CONFIRMED

Sheet Revision Number: 0

Sheet Active From: 14/07/2017

U14
V13



Scale: 1 : 1250 @ A3

Order Title: The Borough of Thurrock
(Stopping, Waiting, Loading and On-street Parking) Order 2017

This map is reproduced from Ordnance Survey material
with the permission of Ordnance Survey on behalf of the
Crown Copyright. Unauthorised reproduction infringes
copyright and may lead to prosecution or civil
proceedings.
Thurrock Council
Licence No: 100025467 2017

thurrock.gov.uk

NOTE: SEE STATIC MAP SCHEDULE LEGEND
FOR RESTRICTIONS DISPLAYED

Civic Offices, New Road
Grays, Essex, RM17 6SL


Tile Ref: U14

Status: CONFIRMED

Sheet Revision Number: 0

Sheet Active From: 14/07/2017

▲ T14
▼ V14
◀ U13

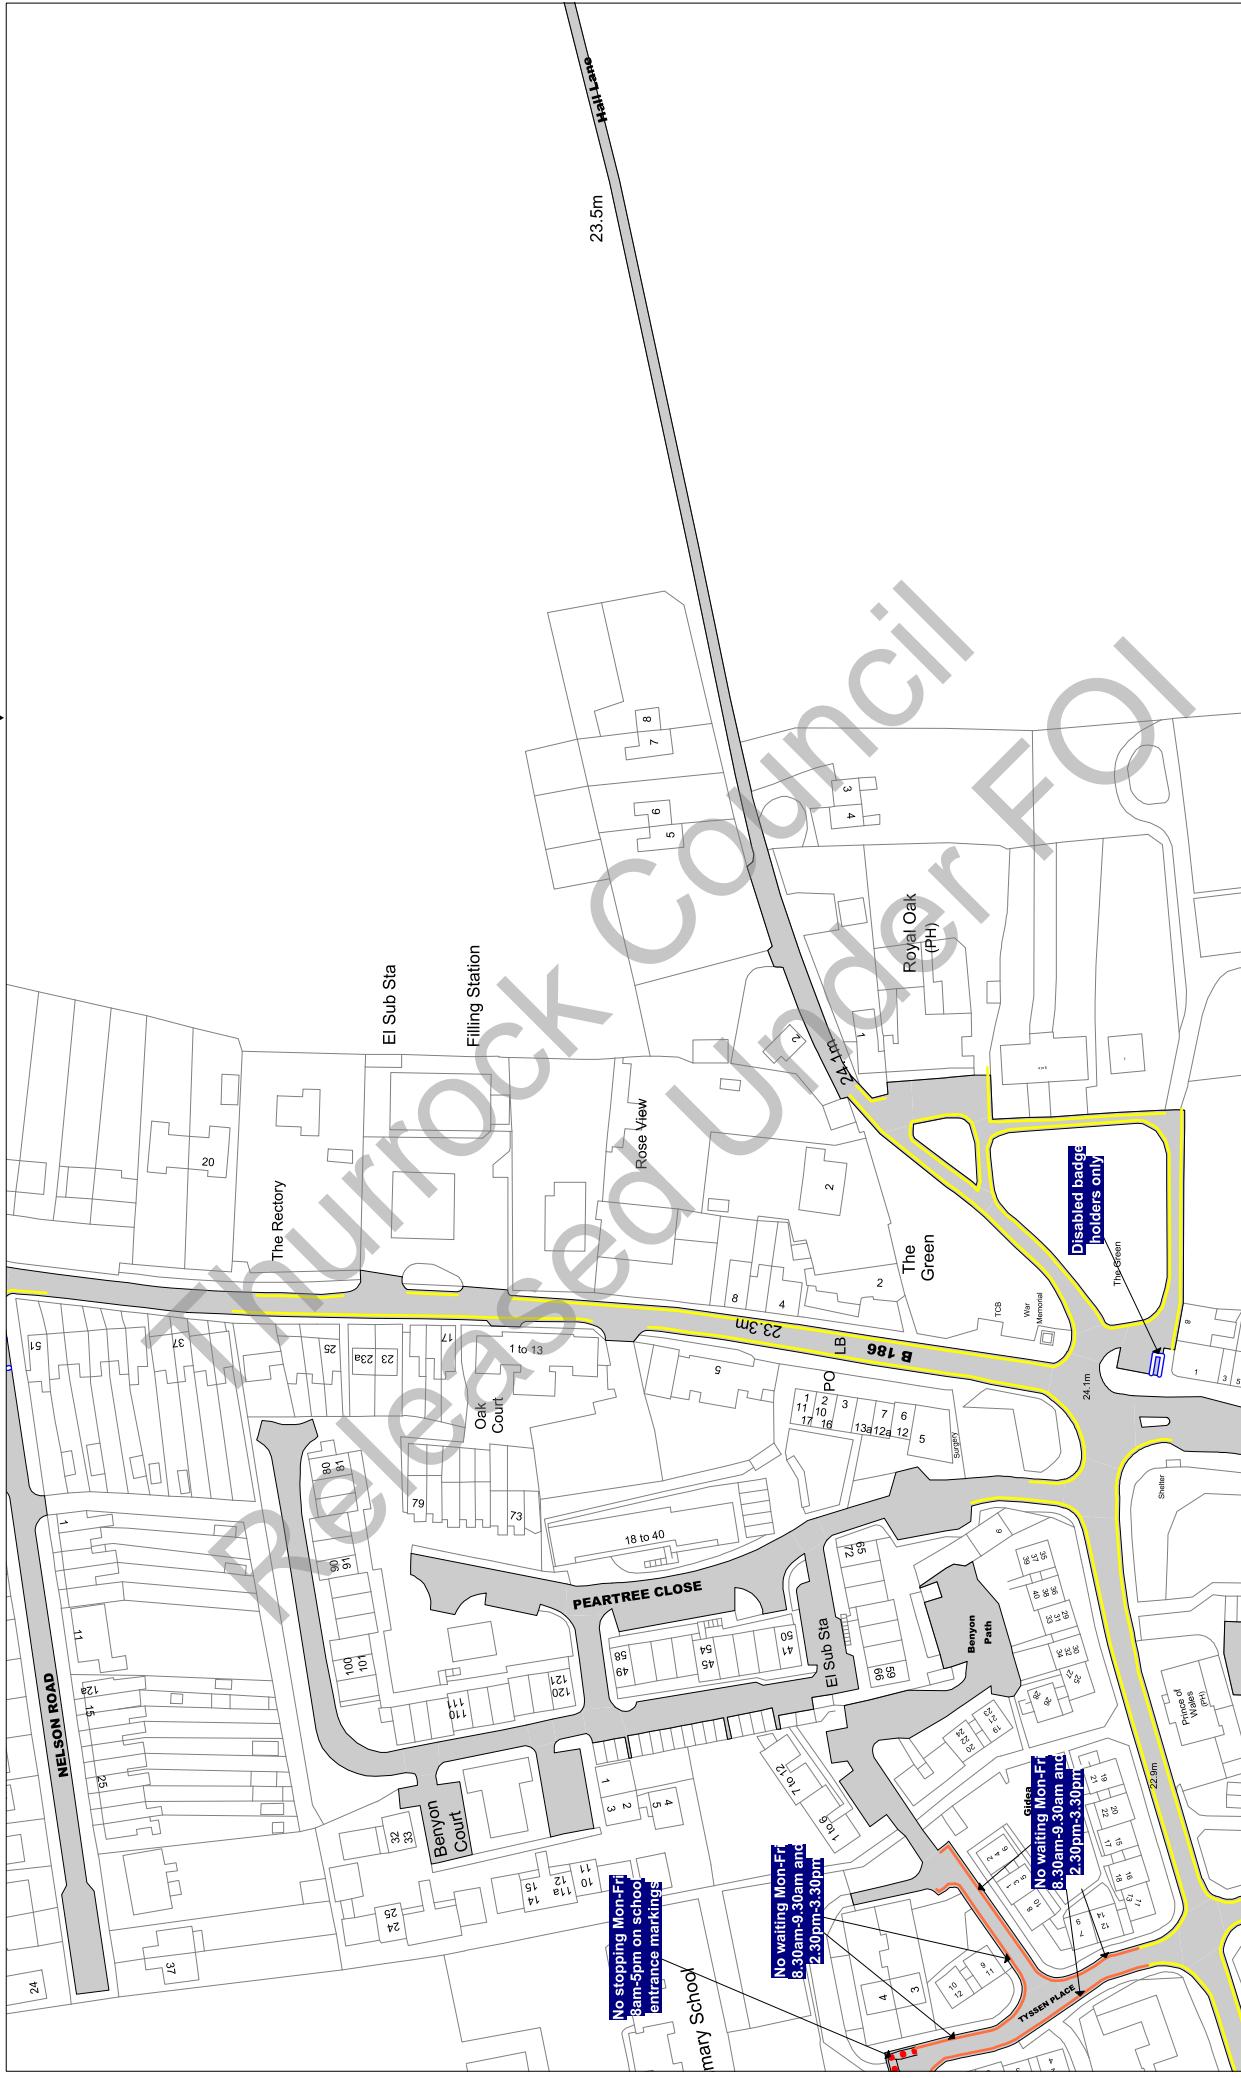

Scale: 1 : 1250 @ A3

Order Title: The Borough of Thurrock
(Stopping, Waiting, Loading and On-street Parking) Order 2017

This map is reproduced from Ordnance Survey material with the permission of Ordnance Survey on behalf of the Crown Copyright. Unauthorised reproduction infringes Crown copyright and may lead to prosecution or civil proceedings.
Thurrock Council
Licence No: 100025467 2017

**NOTE: SEE STATIC MAP SCHEDULE LEGEND
FOR RESTRICTIONS DISPLAYED**

thurrock.gov.uk
Civic Offices, New Road
Grays, Essex, RM17 6SL

Tile Ref: U30

Status: CONFIRMED

Sheet Revision Number: 0

Sheet Active From: 14/07/2017



Scale: 1 : 1250 @ A3

Order Title: The Borough of Thurrock
(Stopping, Waiting, Loading and On-street Parking) Order 2017

This map is reproduced from Ordnance Survey material
with the permission of Ordnance Survey on behalf of the
Crown Copyright. Unauthorised reproduction infringes
Crown Copyright and may lead to prosecution or civil
proceedings.
Thurrock Council
Licence No: 100025457 2017

**NOTE: SEE STATIC MAP SCHEDULE LEGEND
FOR RESTRICTIONS DISPLAYED**

 thurrock.gov.uk
Civic Offices, New Road
Grays, Essex, RM17 6SL


Tile Ref: U32

Status: CONFIRMED

Sheet Revision Number: 0

Sheet Active From: 14/07/2017

▲ T32 ▲ U33 ▲ V32 ▶

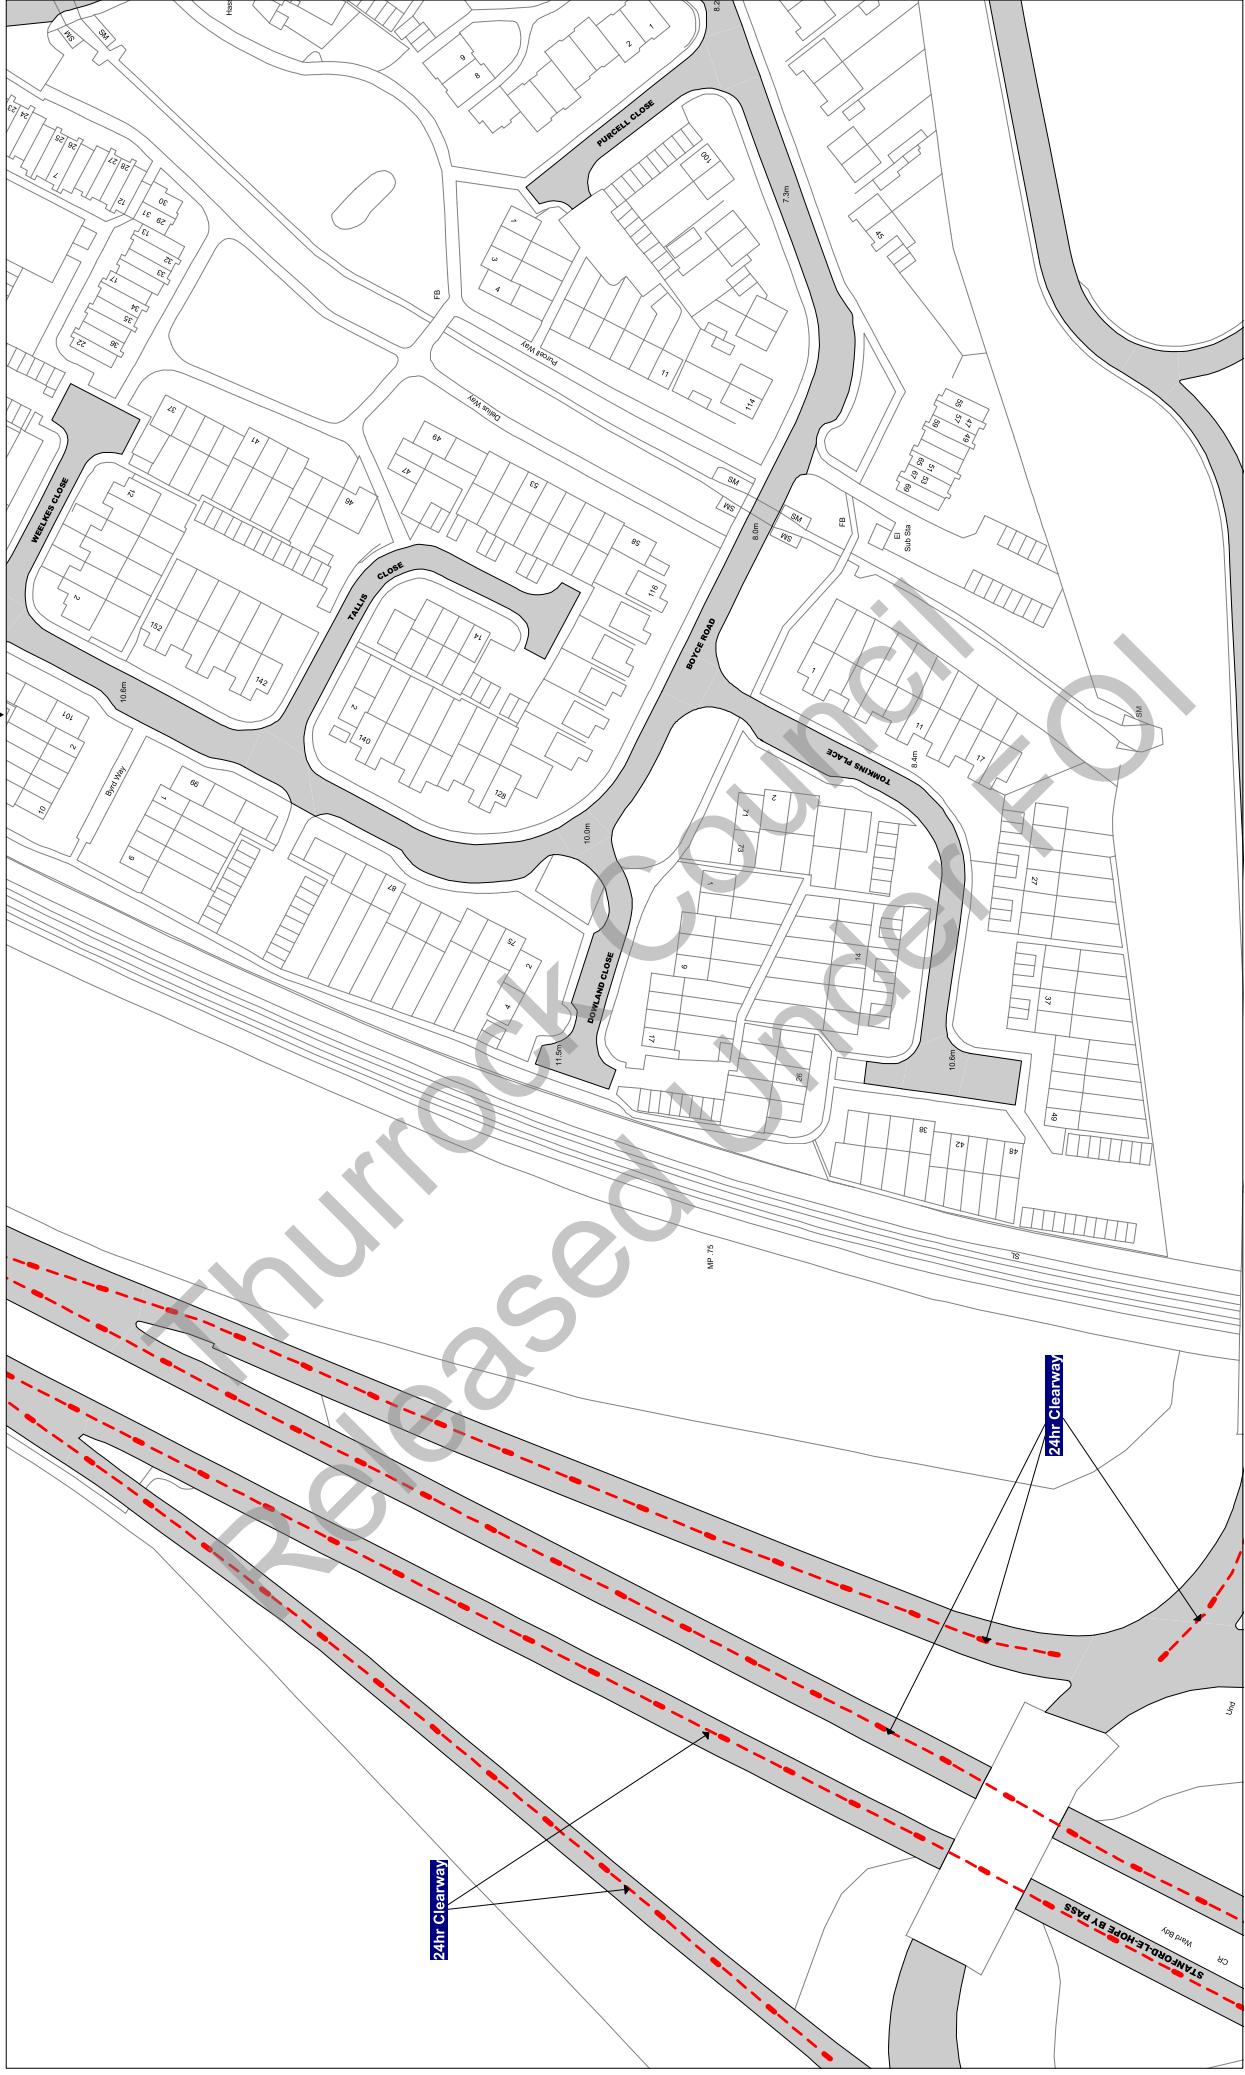

Scale: 1 : 1250 @ A3

Order Title: The Borough of Thurrock
(Stopping, Waiting, Loading and On-street Parking) Order 2017

This map is reproduced from Ordnance Survey material
with the permission of Ordnance Survey or their agent of the
Crown Copyright. Unauthorised reproduction of the
material is illegal and may lead to prosecution or civil
proceedings.
Thurrock Council
Licence No: 100025467 2017

**NOTE: SEE STATIC MAP SCHEDULE LEGEND
FOR RESTRICTIONS DISPLAYED**

thurrock.gov.uk

Civic Offices, New Road
Grays, Essex, RM17 6SL

Tile Ref: U33

Status: CONFIRMED

Sheet Revision Number: 0

Sheet Active From: 14/07/2017

▲ T33 ▲ U34 ▲ V33 ▼ U32 ▼



Scale: 1 : 1250 @ A3

Order Title: The Borough of Thurrock
(Stopping, Waiting, Loading and On-street Parking) Order 2017

This map is reproduced from Ordnance Survey material
with the permission of Ordnance Survey on behalf of the
Crown Copyright. Material from this publication may be
copyright. Unauthorised reproduction infringes
copyright and may lead to prosecution or civil
proceedings.
Thurrock Council
Licence No: 100025467 2017

 thurrock.gov.uk

**NOTE: SEE STATIC MAP SCHEDULE LEGEND
FOR RESTRICTIONS DISPLAYED**

Civic Offices, New Road
Grays, Essex, RM17 6SL

Title Ref: U34

Status: CONFIRMED

Sheet Revision Number: 0

Sheet Active From: 14/07/2017

U
T34 V34
3

Abbots Hall
Primary Academy

The map illustrates a residential area with several streets and specific traffic regulations:

- Abbotts Hall Primary Academy** is located on Abbotts Drive.
- No stopping Mon-Fri 8am-5pm on school entrance markings** is indicated along Abbotts Drive near the school entrance.
- Abbotts Drive** has a yellow line segment from house 111 to house 107, with a distance of 23.1m.
- CORNWELL CRESCENT** runs parallel to Abbotts Drive.
- MOUNTFIELD CLOSE** is a street connecting to Abbotts Drive.
- Lavender Meadows** is a residential area with houses numbered 1 through 14.
- NURSERY ROAD** is a street connecting to Abbotts Drive.
- MILLS HILL** is a street running parallel to Abbotts Drive.
- Disabled badge holders only** is indicated at a parking bay on Mills Hill.
- Limited waiting 3hrs no return within 1 hr** is indicated at a parking bay on Mills Hill.
- Heasall Avenue** is visible in the top right corner.

A large watermark reading "THURROCK COUNCIL" is overlaid across the map.

Scale: 1 : 1250 @ A3

@ A3

Order Title: The Borough of Thurrock
(Stopping, Waiting, Loading and On-street Parking) Order 2017

This map is reproduced from Ordnance Survey material with the permission of Ordnance Survey on behalf of the Controller of Her Majesty's Stationery Office © Crown Copyright. Unauthorised reproduction infringes Crown copyright and may lead to prosecution or civil proceedings.

 thurrock.gov.uk
Civic Offices, New Road
Grays, Essex, RM17 6SL

Civic Offices, New Road
Grays, Essex, RM17 6SL

Tile Ref: U35

Status: CONFIRMED

Sheet Revision Number: 0

Sheet Active From: 14/07/2017

▲ T35 ▲ U36 ▲ V35 ▼ U34



Scale: 1 : 1250 @ A3

Order Title: The Borough of Thurrock
(Stopping, Waiting, Loading and On-street Parking) Order 2017

This map is reproduced from Ordnance Survey material
with the permission of Ordnance Survey on behalf of the
Crown Copyright. Unauthorised reproduction infringes
copyright and may lead to prosecution or civil
proceedings.
Thurrock Council
Licence No: 100025467 2017

**NOTE: SEE STATIC MAP SCHEDULE LEGEND
FOR RESTRICTIONS DISPLAYED**

 thurrock.gov.uk
Civic Offices, New Road
Grays, Essex, RM17 6SL


Tile Ref: U36

Status: CONFIRMED

Sheet Revision Number: 0

Sheet Active From: 14/07/2017

▲ T36
▼ U35
► V36
► U37

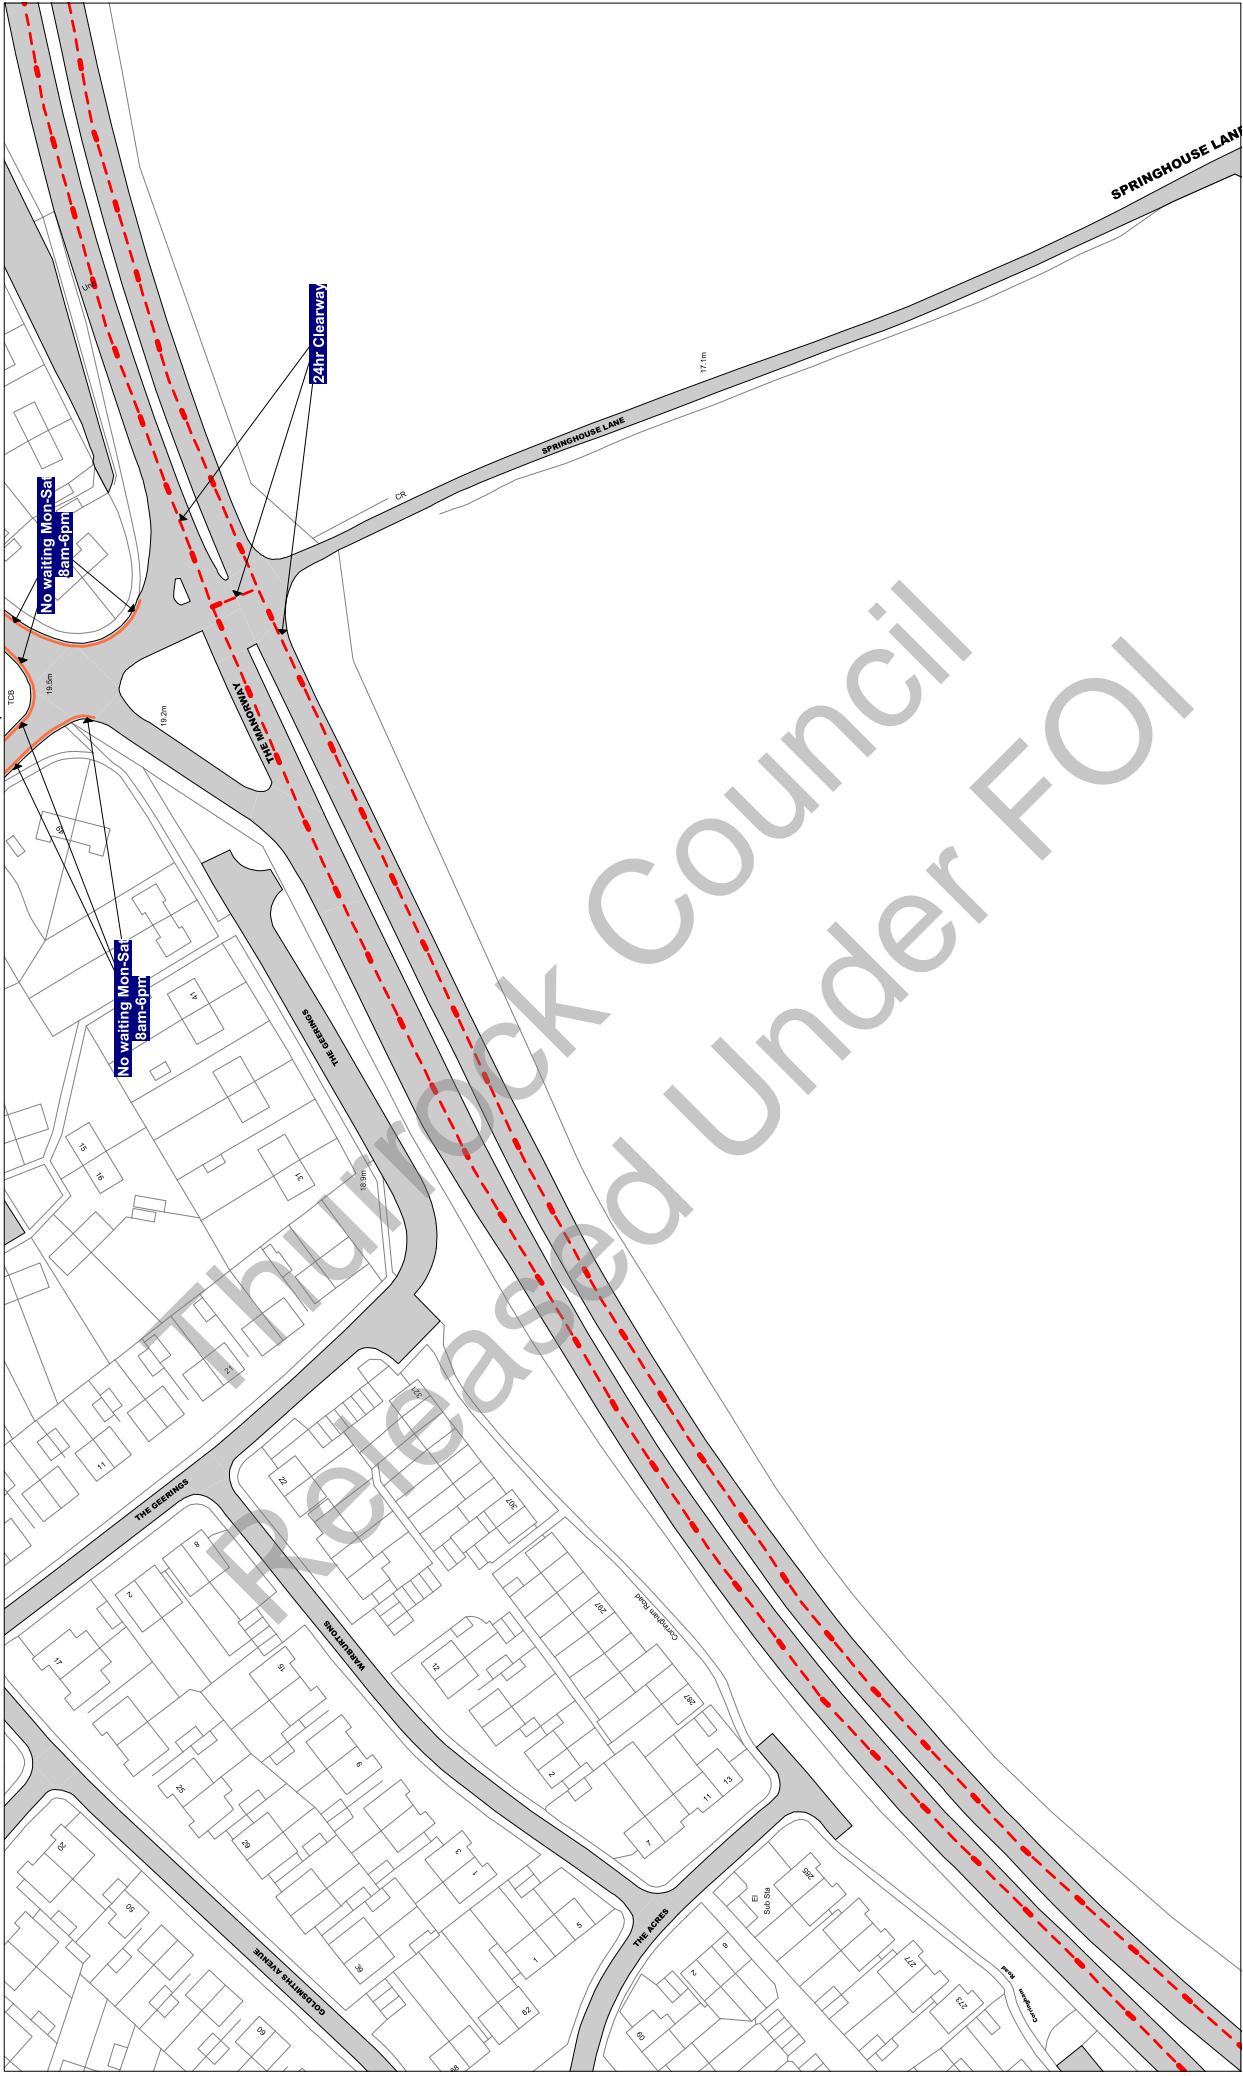

Scale: 1 : 1250 @ A3

Order Title: The Borough of Thurrock
(Stopping, Waiting, Loading and On-street Parking) Order 2017

This map is reproduced from Ordnance Survey material
with the permission of Ordnance Survey on behalf of the
Crown Copyright. Unauthorised reproduction infringes
copyright and may lead to prosecution or civil
proceedings.
Thurrock Council
Licence No: 100025467 2017

**NOTE: SEE STATIC MAP SCHEDULE LEGEND
FOR RESTRICTIONS DISPLAYED**

thurrock.gov.uk
Civic Offices, New Road
Grays, Essex, RM17 6SL

Tile Ref: U37

Status: CONFIRMED

Sheet Revision Number: 0

Sheet Active From: 14/07/2017

▲
U37
▼
U36
►
U38



Scale: 1 : 1250 @ A3

Order Title: The Borough of Thurrock
(Stopping, Waiting, Loading and On-street Parking) Order 2017

This map is reproduced from Ordnance Survey material
with the permission of Ordnance Survey or their agent of the
Crown Copyright. Unauthorised reproduction infringes
copyright and may lead to prosecution or civil
proceedings.
Thurrock Council
Licence No: 100025467 2017

NOTE: SEE STATIC MAP SCHEDULE LEGEND
FOR RESTRICTIONS DISPLAYED
thurrock.gov.uk
Civic Offices, New Road
Grays, Essex, RM17 6SL

Tile Ref: U38


Status: CONFIRMED

Sheet Revision Number: 0

Sheet Active From: 14/07/2017

▲ T38
▼ V38

▲ U37
▼ V38

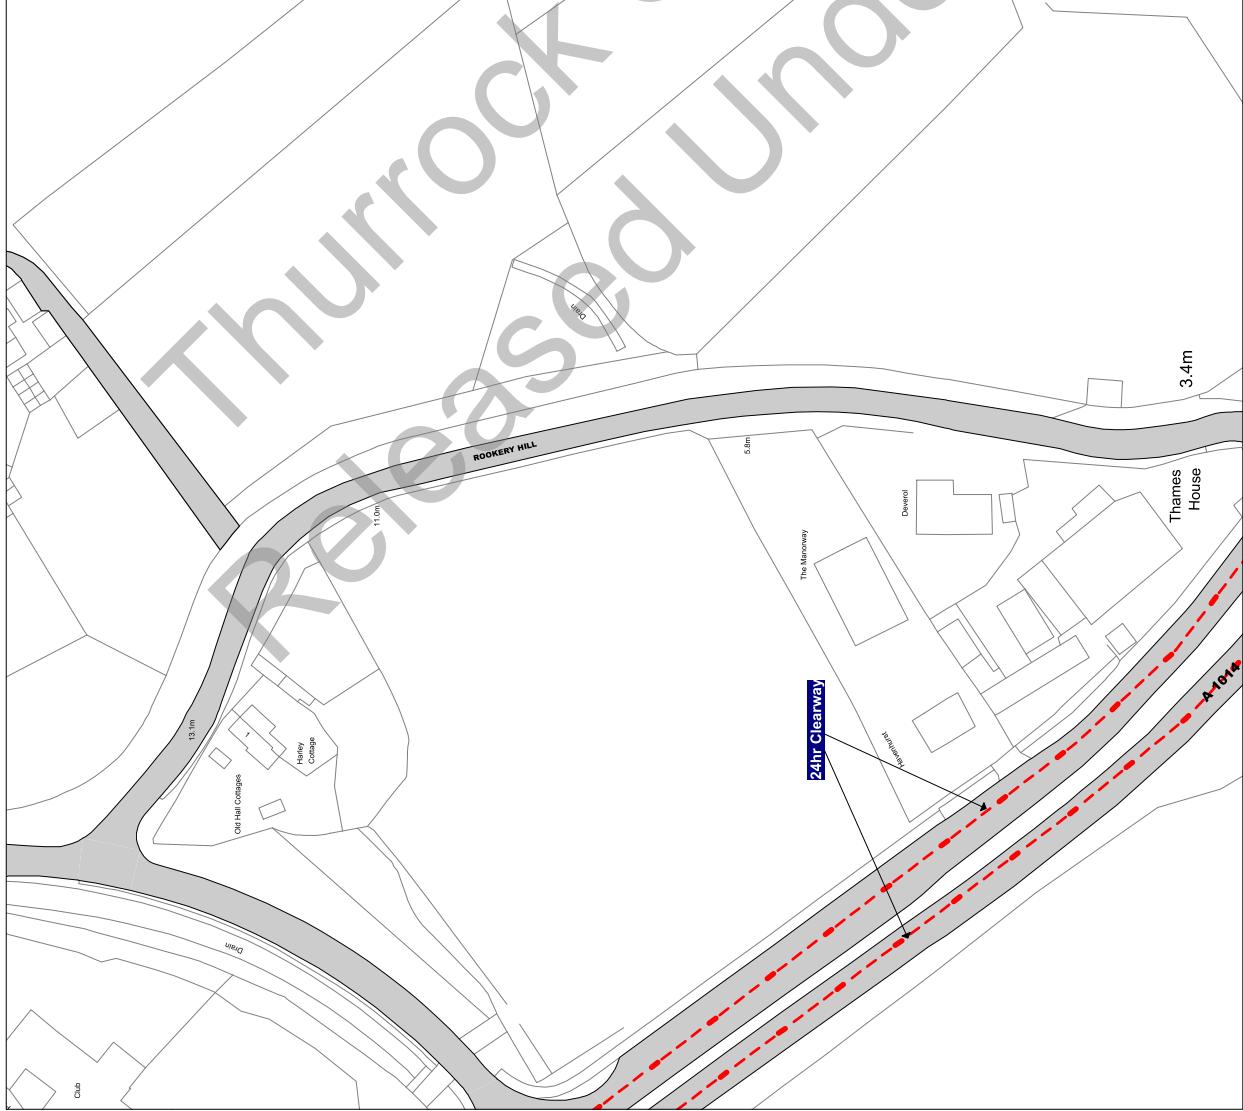

Scale: 1 : 1250 @ A3

Order Title: The Borough of Thurrock
(Stopping, Waiting, Loading and On-street Parking) Order 2017

This map is reproduced from Ordnance Survey material
with the permission of Ordnance Survey on behalf of the
Crown Copyright. Unauthorised reproduction infringes
copyright and may lead to prosecution or civil
proceedings.
Thurrock Council
Licence No: 100025467 2017

**NOTE: SEE STATIC MAP SCHEDULE LEGEND
FOR RESTRICTIONS DISPLAYED**

thurrock.gov.uk
Civic Offices, New Road
Grays, Essex, RM17 6SL

Tile Ref: U40


Status: CONFIRMED

Sheet Revision Number: 0

Sheet Active From: 14/07/2017

U41

V40

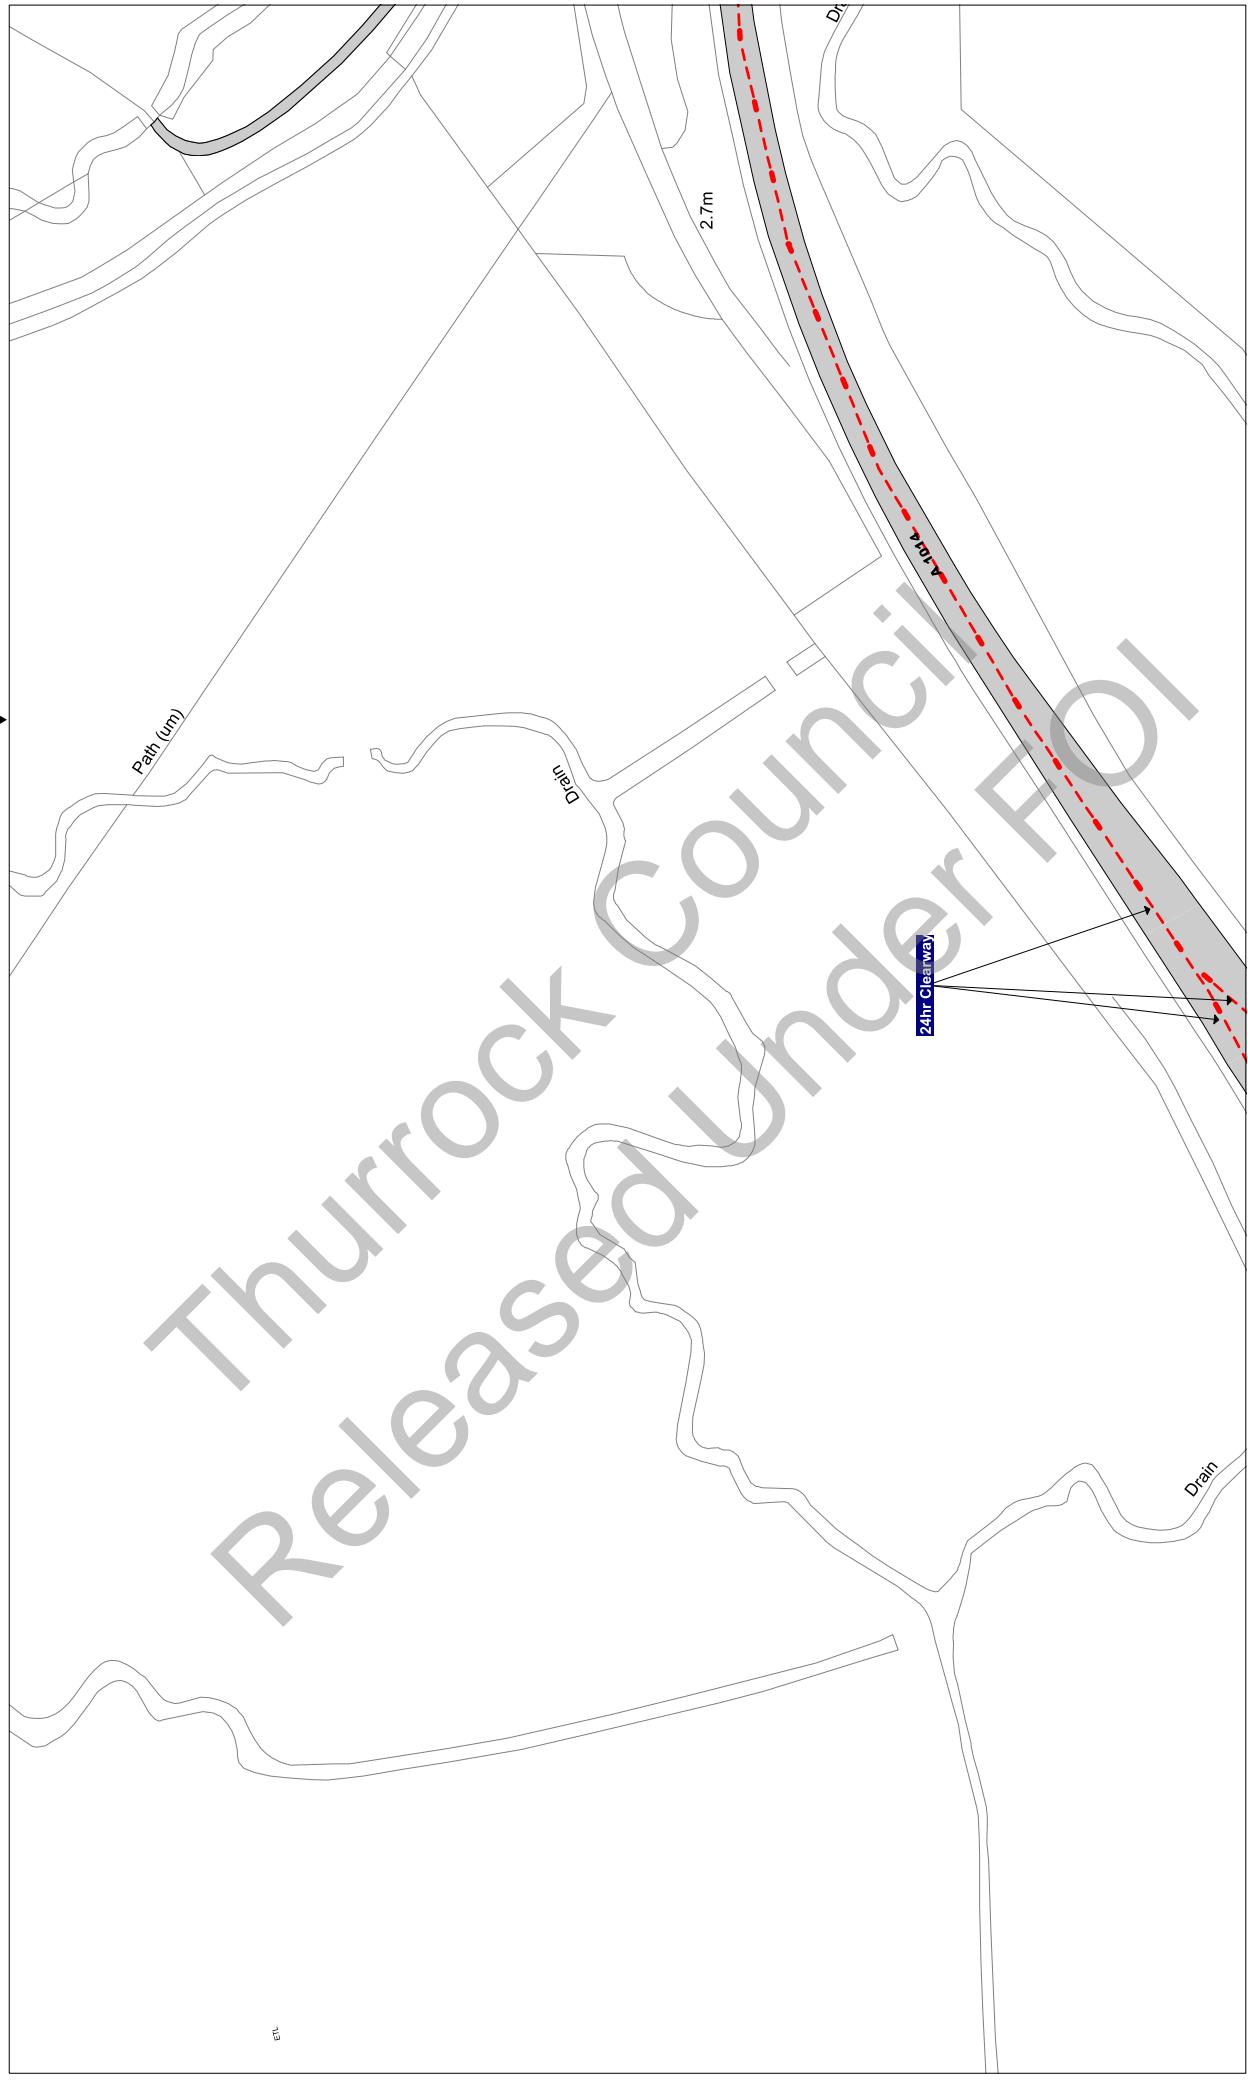

Scale: 1 : 1250 @ A3

Order Title: The Borough of Thurrock
(Stopping, Waiting, Loading and On-street Parking) Order 2017

This map is reproduced from Ordnance Survey material
with the permission of Ordnance Survey on behalf of the
Crown Copyright. Unauthorised reproduction, either
whole or in part, is an offence. Crown
Copyright. Unauthorised reproduction, either
whole or in part, is an offence. Thurrock Council
Licence No: 100025457 2017

**NOTE: SEE STATIC MAP SCHEDULE LEGEND
FOR RESTRICTIONS DISPLAYED**

thurrock.gov.uk
Civic Offices, New Road
Grays, Essex, RM17 6SL


Tile Ref: U41

Status: CONFIRMED

Sheet Revision Number: 0

Sheet Active From: 14/07/2017

◀ U40
▼ V41

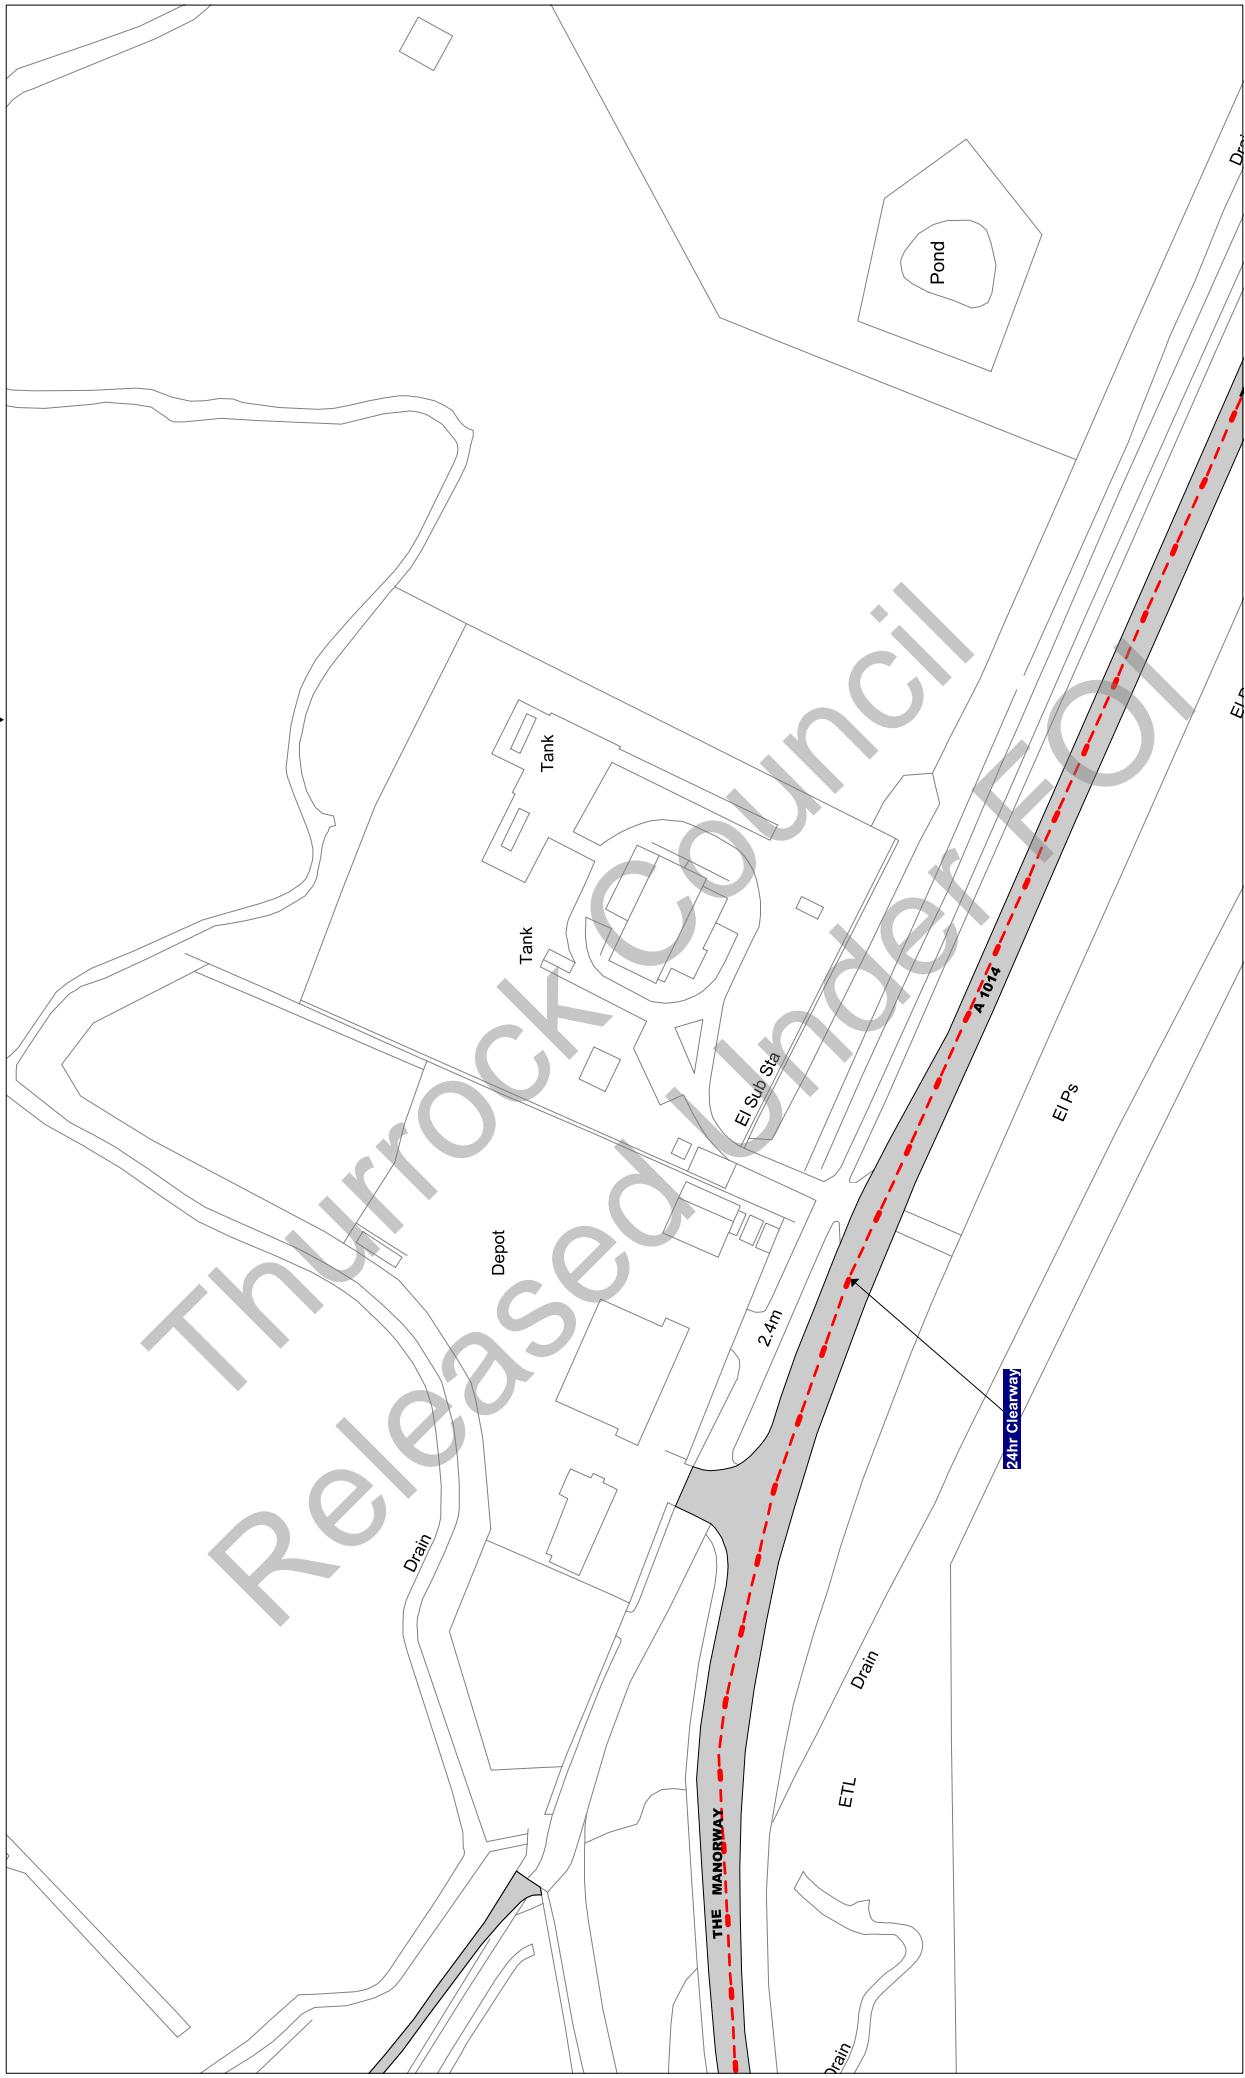

Scale: 1 : 1250 @ A3

Order Title: The Borough of Thurrock
(Stopping, Waiting, Loading and On-street Parking) Order 2017

This map is reproduced from Ordnance Survey material
with the permission of Ordnance Survey on behalf of the
Crown Copyright. Unauthorised reproduction infringes
copyright and may lead to prosecution or civil
proceedings.
Thurrock Council
Licence No: 100025457 2017

NOTE: SEE STATIC MAP SCHEDULE LEGEND
FOR RESTRICTIONS DISPLAYED
For restrictions displayed

thurrock.gov.uk
Civic Offices, New Road
Grays, Essex, RM17 6SL

Tile Ref: V12

Status: CONFIRMED

Sheet Revision Number: 0

Sheet Active From: 14/07/2017

V12

V13




Scale: 1 : 1250 @ A3

Order Title: The Borough of Thurrock
(Stopping, Waiting, Loading and On-street Parking) Order 2017

This map is reproduced from Ordnance Survey material
with the permission of Ordnance Survey on behalf of the
Crown Copyright. Material is subject to Crown
Copyright. Unauthorised reproduction infringes
copyright and may lead to prosecution or civil
proceedings.
Thurrock Council
Licence No: 100025467 2017

NOTE: SEE STATIC MAP SCHEDULE LEGEND
FOR RESTRICTIONS DISPLAYED
Civic Offices, New Road
Grays, Essex, RM17 6SL

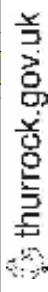

Tile Ref: V13

Status: CONFIRMED

Sheet Revision Number: 0

Sheet Active From: 14/07/2017

▲ U13
▼ V14
▲ W13
▼ V12



Scale: 1 : 1250 @ A3

Order Title: The Borough of Thurrock
(Stopping, Waiting, Loading and On-street Parking) Order 2017

This map is reproduced from Ordnance Survey material
with the permission of Ordnance Survey on behalf of the
Crown Copyright. Unauthorised reproduction infringes
copyright and may lead to prosecution or civil
proceedings.
Thurrock Council
Licence No: 100025467 2017

**NOTE: SEE STATIC MAP SCHEDULE LEGEND
FOR RESTRICTIONS DISPLAYED**

thurrock.gov.uk

Civic Offices, New Road
Grays, Essex, RM17 6SL

Tile Ref: V14


Status: CONFIRMED

Sheet Revision Number: 0

Sheet Active From: 14/07/2017

U14

V13

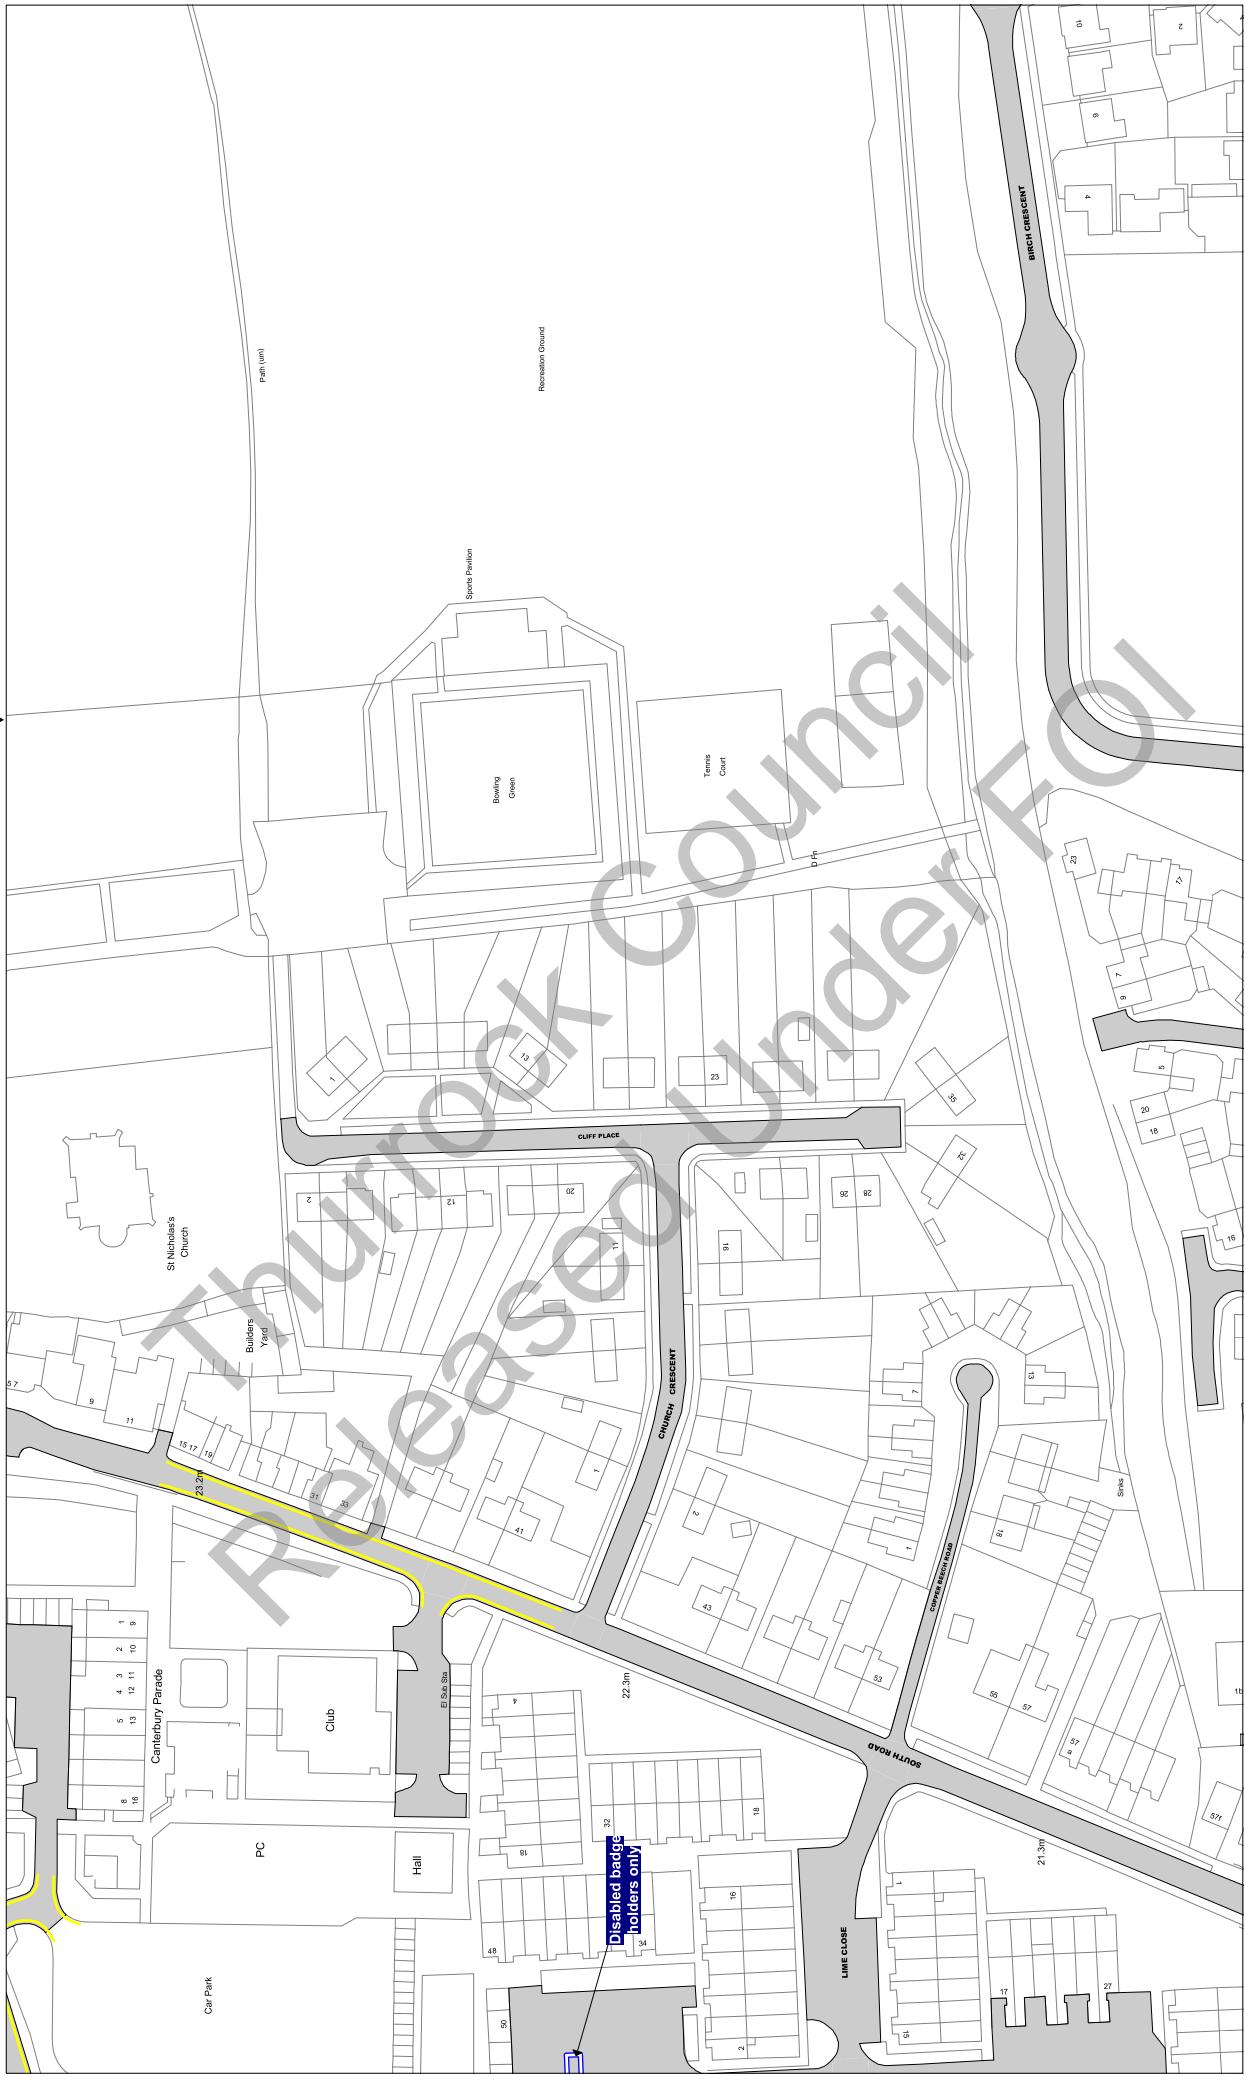

Scale: 1 : 1250 @ A3

Order Title: The Borough of Thurrock (Stopping, Waiting, Loading and On-street Parking) Order 2017

This map is reproduced from Ordnance Survey material
with the permission of Ordnance Survey on behalf of the
Crown Copyright. Unauthorised reproduction of the
material is illegal and may lead to prosecution or civil
proceedings.
Thurrock Council
Licence No: 100025467 2017

**NOTE: SEE STATIC MAP SCHEDULE LEGEND
FOR RESTRICTIONS DISPLAYED**


thurrock.gov.uk
Civic Offices, New Road
Grays, Essex, RM17 6SL

Tile Ref: V31

Status: CONFIRMED

Sheet Revision Number: 0
Sheet Active From: 14/07/2017

W31
V32

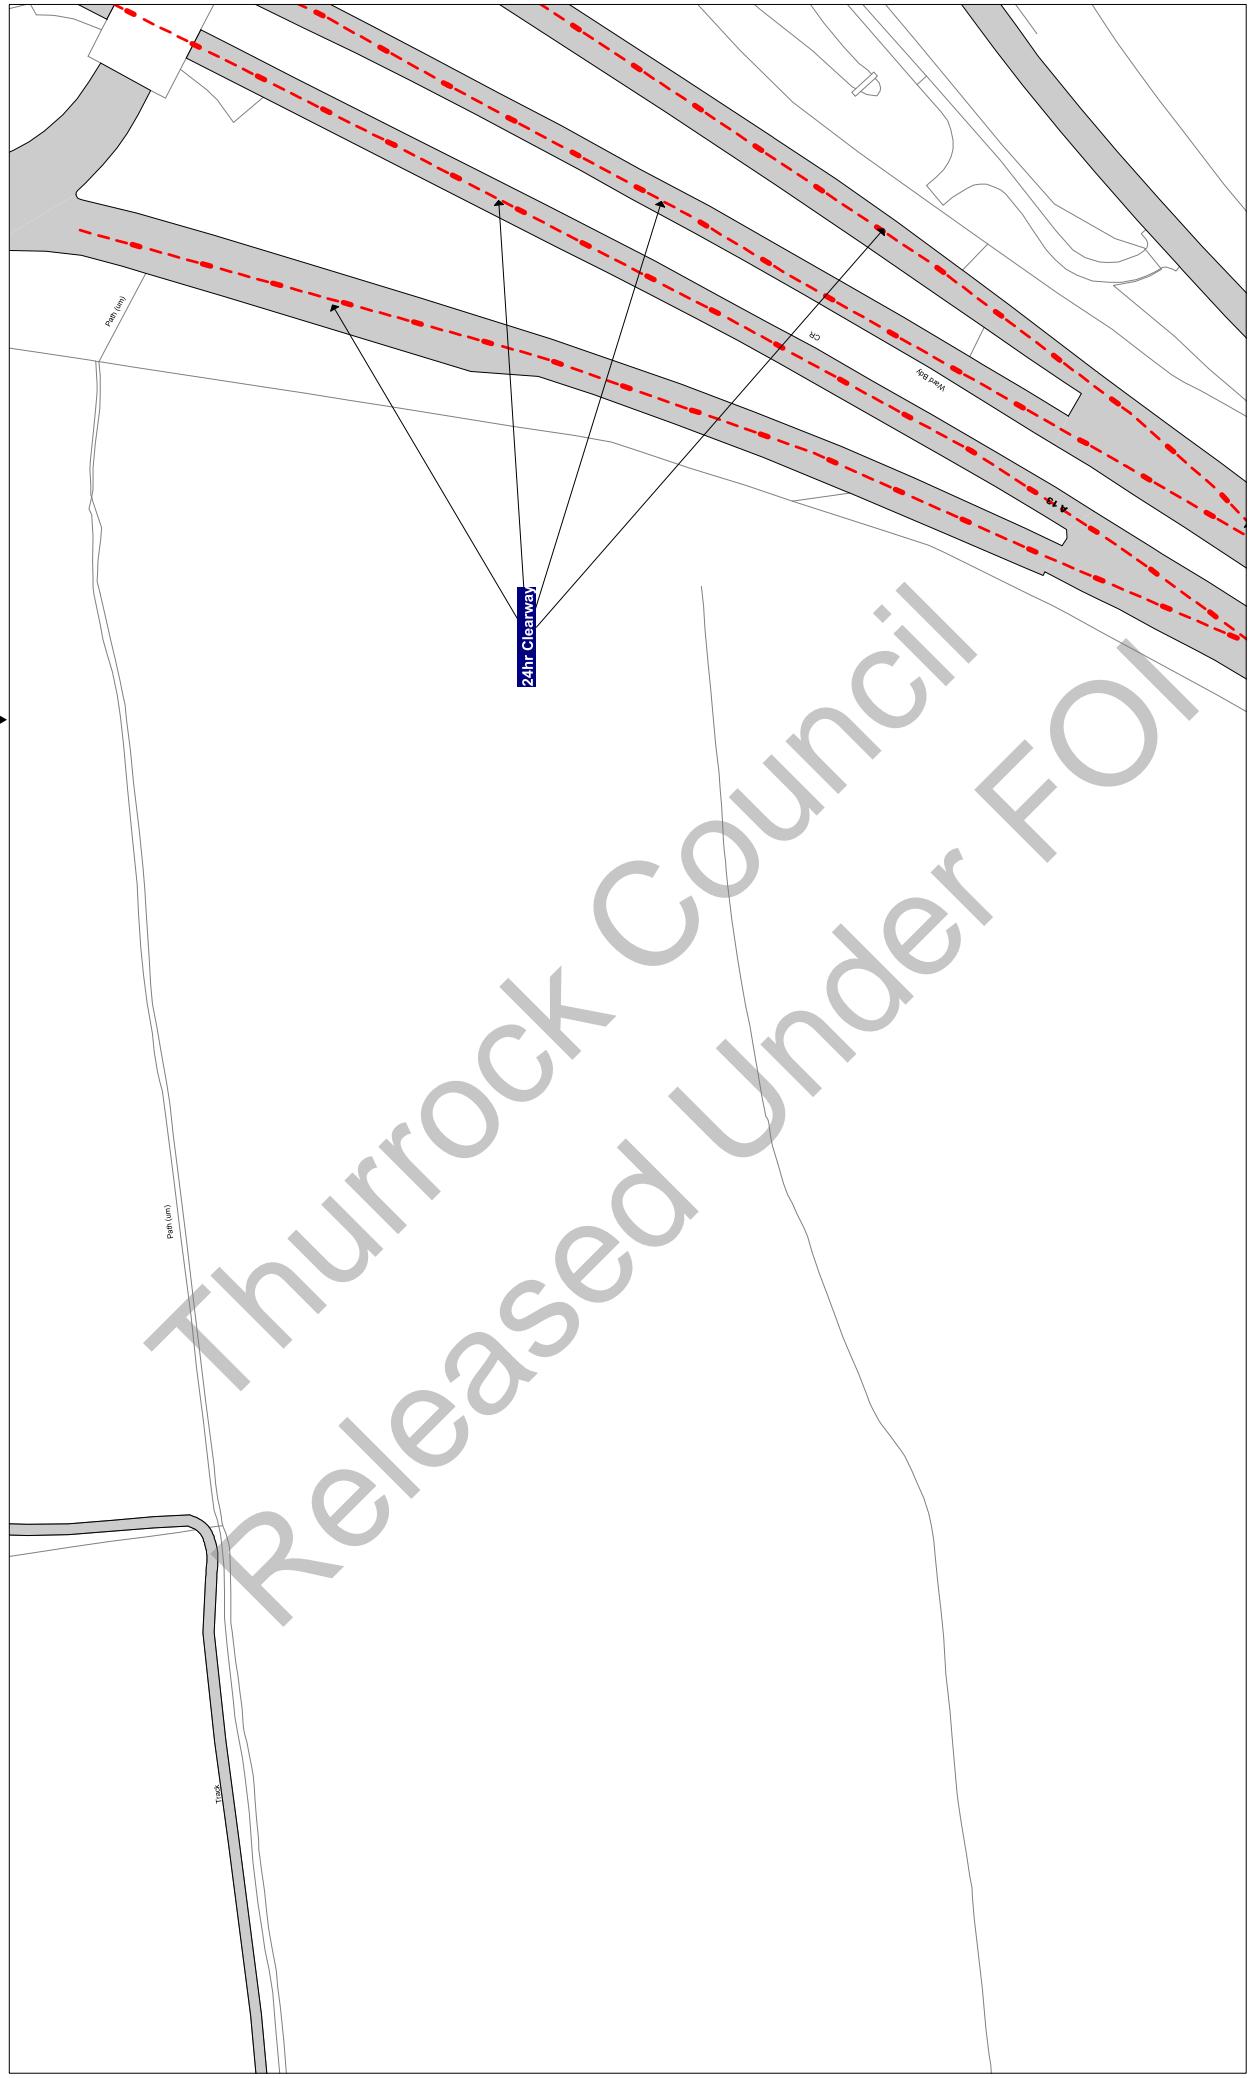

Scale: 1 : 1250 @ A3

Order Title: The Borough of Thurrock
(Stopping, Waiting, Loading and On-street Parking) Order 2017

This map is reproduced from Ordnance Survey material
with the permission of Ordnance Survey on behalf of the
Crown Copyright. Unauthorised reproduction infringes
Crown Copyright and may lead to prosecution or civil
proceedings.
Thurrock Council
Licence No: 100025467 2017

thurrock.gov.uk
Civic Offices, New Road
Grays, Essex, RM17 6SL
NOTE: SEE STATIC MAP SCHEDULE LEGEND
FOR RESTRICTIONS DISPLAYED

Title Ref: V32

Status: CONFIRMED

U32 **V31** **W32**

Sheet Revision Number: 0

Sheet Active From: 14/07/2017

Ward Bay

THE MANGROVE

24hr Clearway

Permit SLH holders
only Mon-Fri 10am-4pm

No waiting Mon-Fri
9am-5pm

No waiting Mon-Fri
9am-5pm

No waiting Mon-Fri
9am-5pm

No waiting Mon-Fri
9am-5pm

Releasing Council
Released Under FOI

Scale: 1 : 1250 @ A3

This map is reproduced from Ordnance Survey material with the permission of Ordnance Survey on behalf of the Controller of Her Majesty's Stationery Office © Crown Copyright. Unauthorised reproduction infringes Crown copyright and may lead to prosecution or civil proceedings.
Inverrock Council
Licence No. 100025457 2017

**NOTE: SEE STATIC MAP SCHEDULE LEGEND
FOR RESTRICTIONS DISPLAYED**

www.thurrock.gov.uk


Tile Ref: V33

Status: CONFIRMED

Sheet Revision Number: 0

Sheet Active From: 14/07/2017

U33
V32
V34
W33

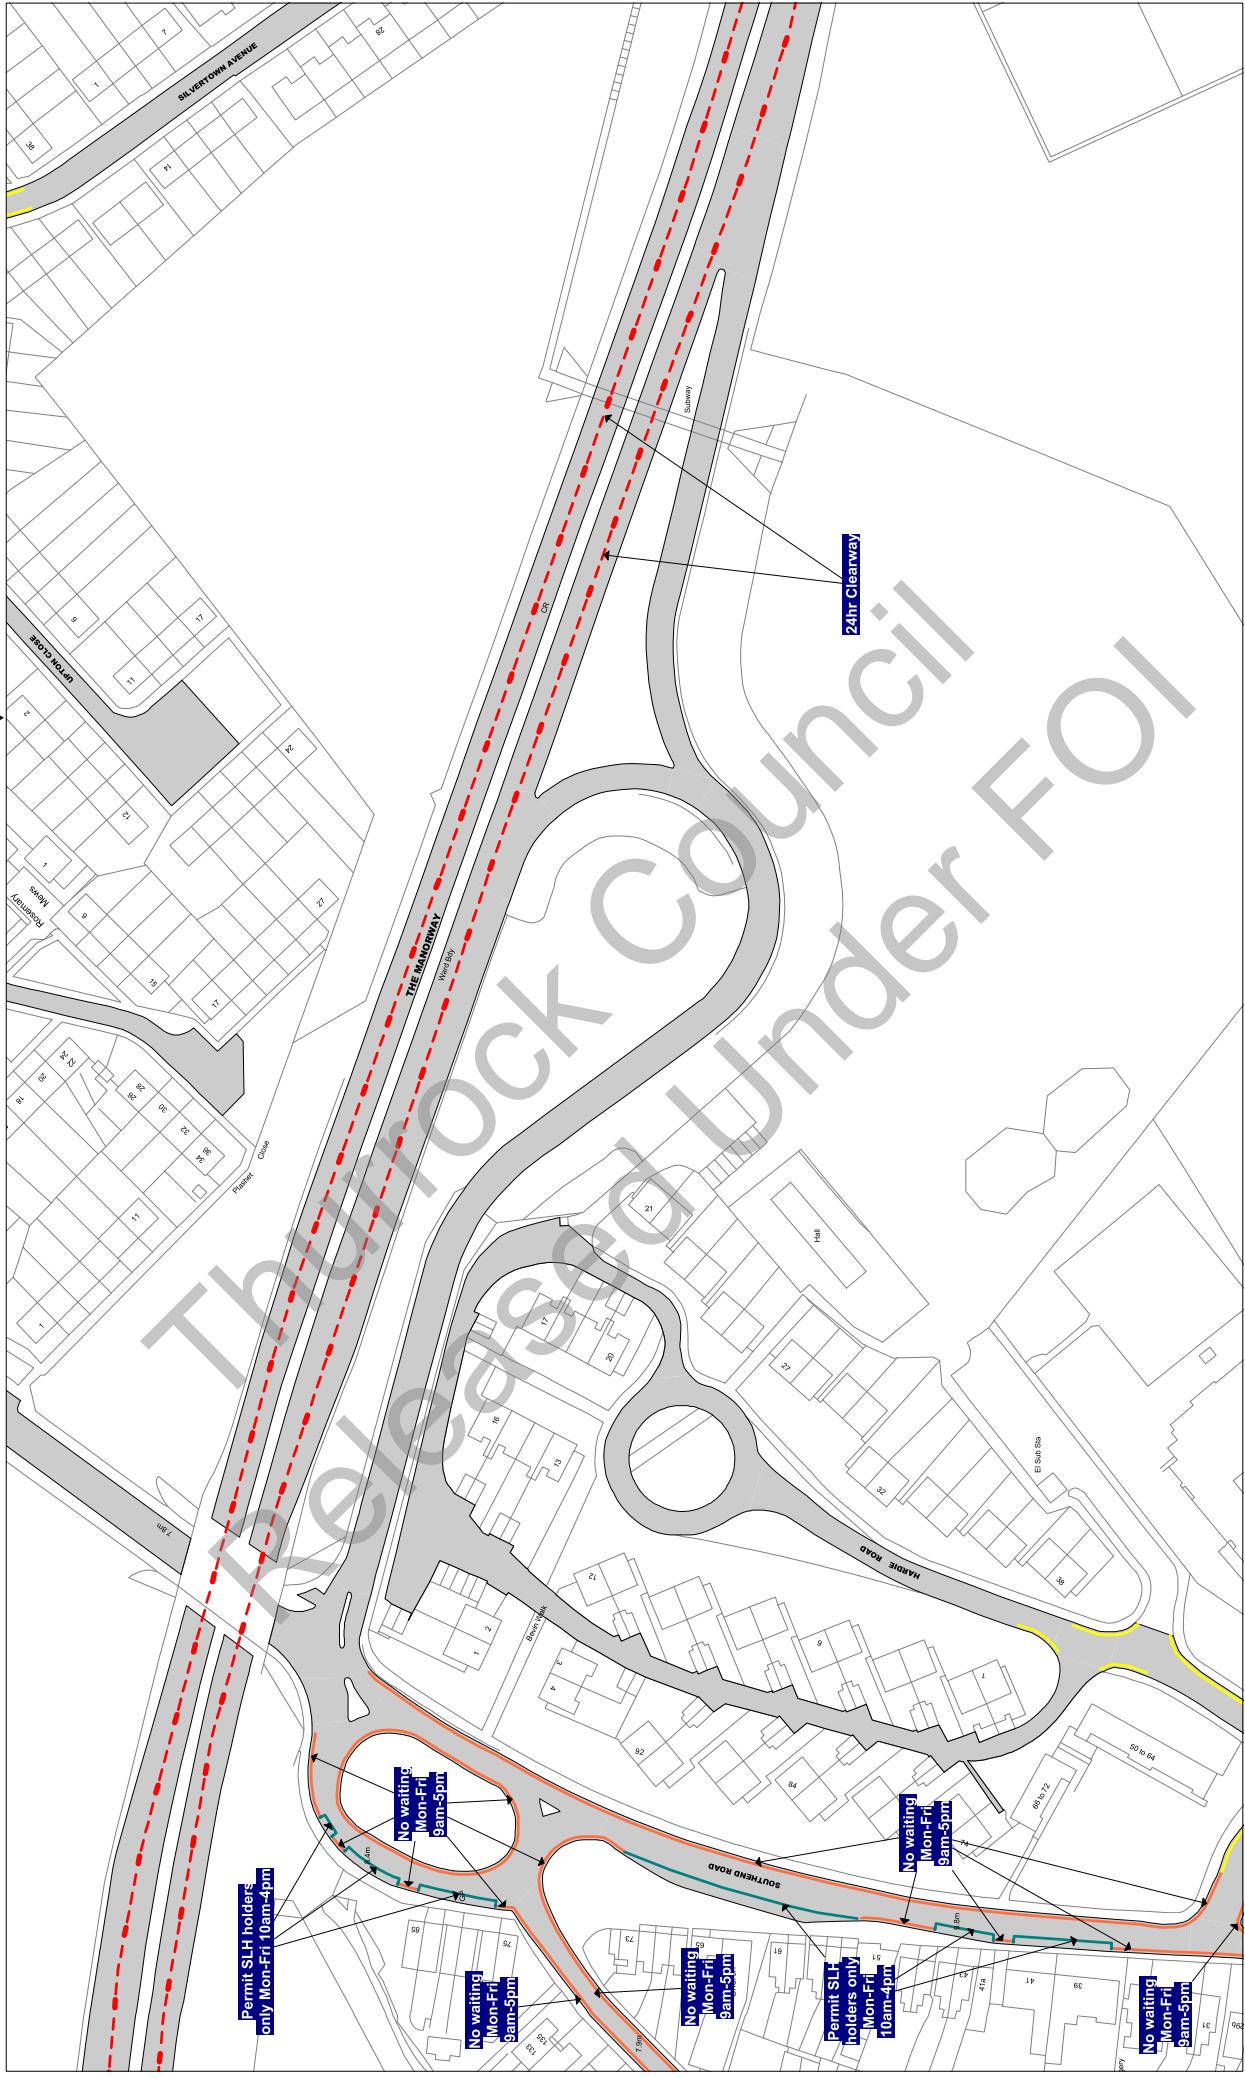

Scale: 1 : 1250 @ A3

Order Title: The Borough of Thurrock
(Stopping, Waiting, Loading and On-street Parking) Order 2017

This map is reproduced from Ordnance Survey material
with the permission of Ordnance Survey on behalf of the
Crown Copyright. Unauthorised reproduction infringes
copyright and may lead to prosecution or civil
proceedings.
Thurrock Council
Licence No: 100025467 2017

**NOTE: SEE STATIC MAP SCHEDULE LEGEND
FOR RESTRICTIONS DISPLAYED**

thurrock.gov.uk
Civic Offices, New Road
Grays, Essex, RM17 6SL


Tile Ref: V34

Status: CONFIRMED

Sheet Revision Number: 0

Sheet Active From: 14/07/2017

U34
V33
V34
V35
W34

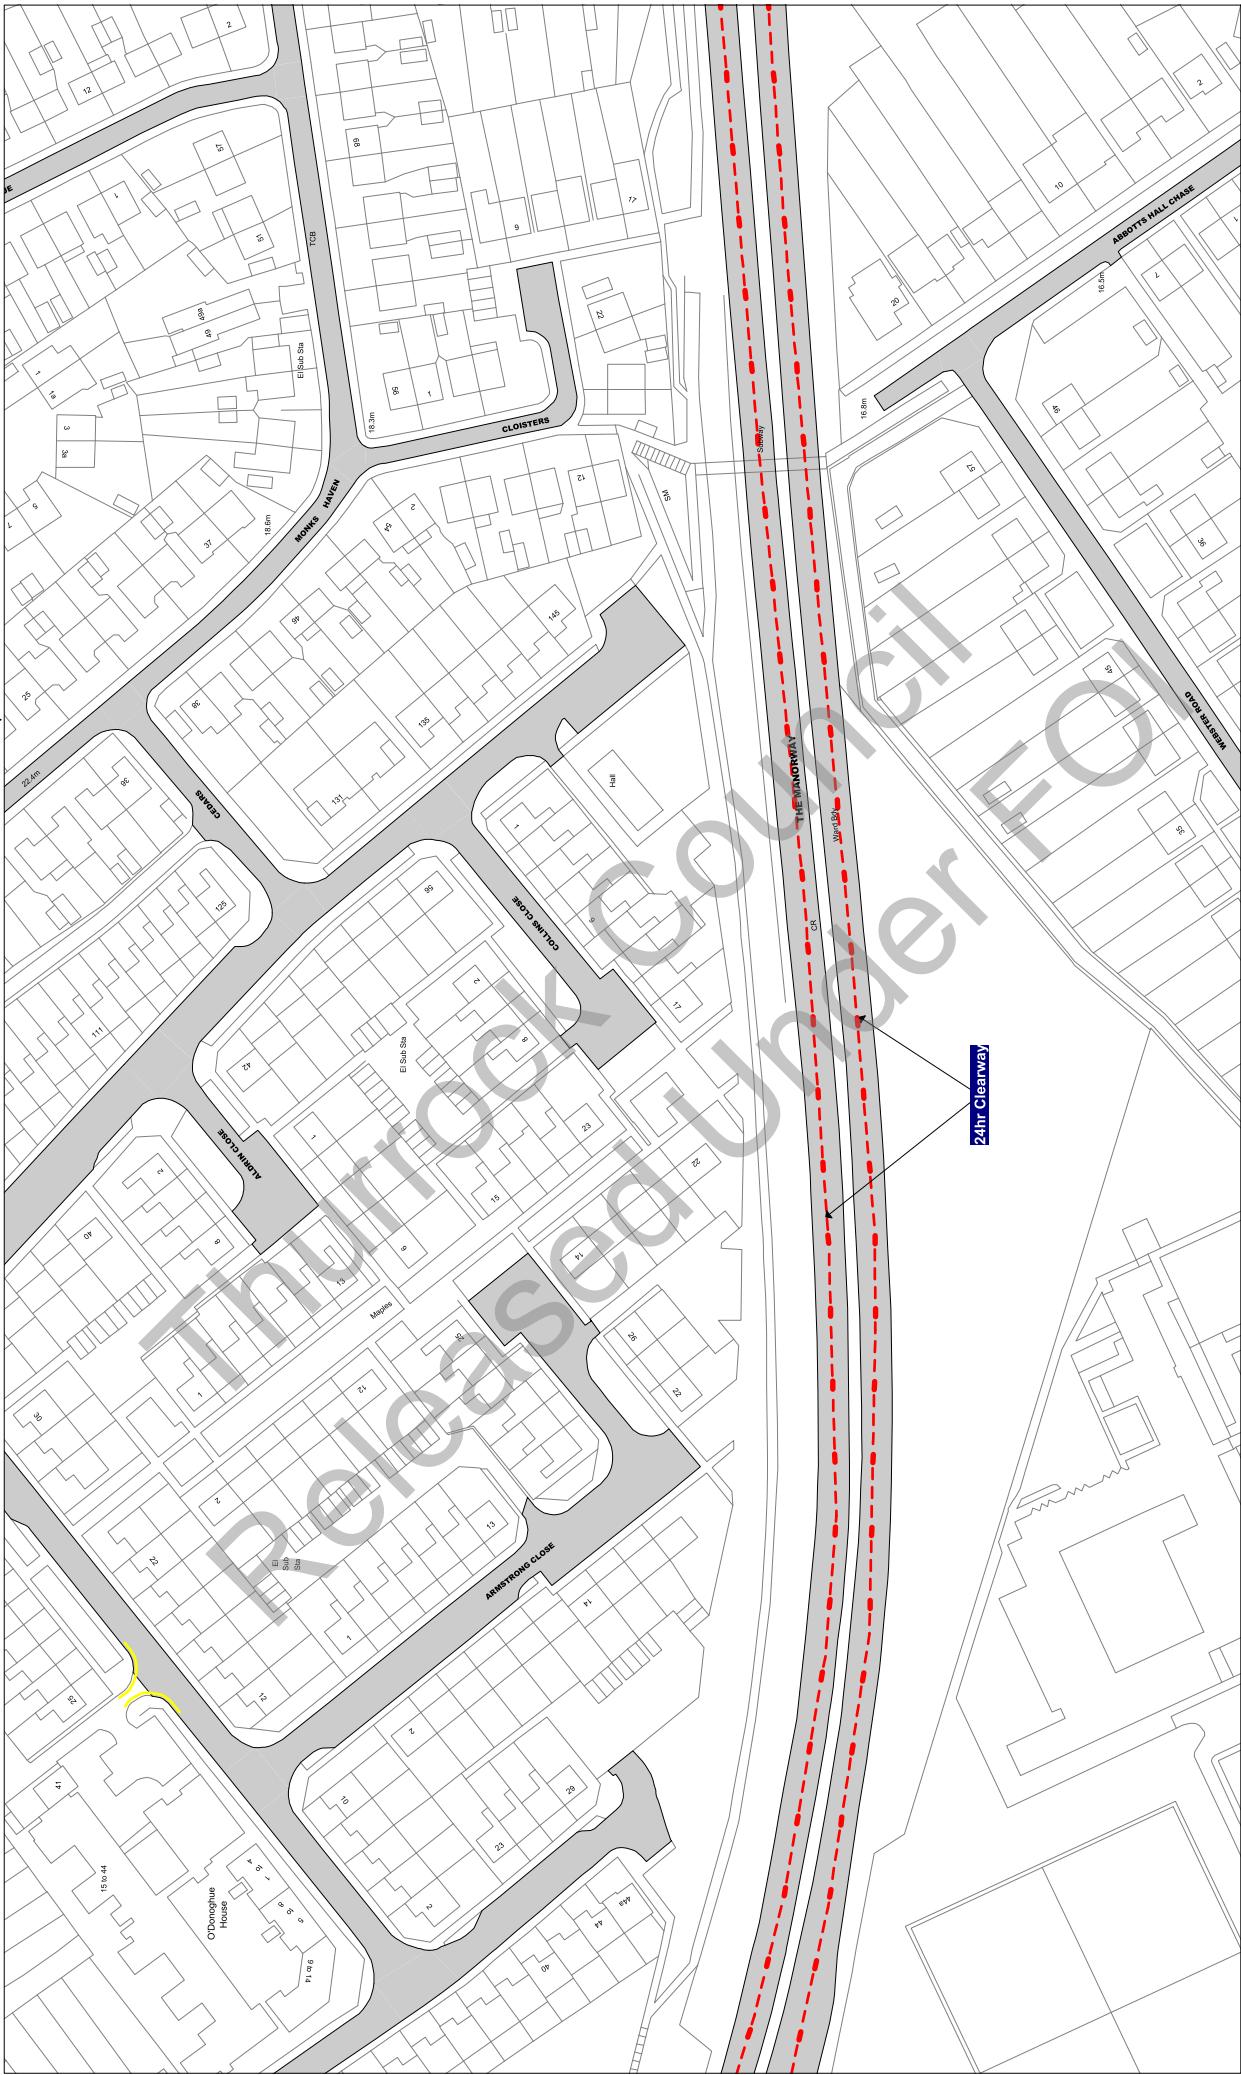

Scale: 1 : 1250 @ A3

Order Title: The Borough of Thurrock
(Stopping, Waiting, Loading and On-street Parking) Order 2017

This map is reproduced from Ordnance Survey material
with the permission of Ordnance Survey on behalf of the
Crown Copyright. Unauthorised reproduction, either
whole or in part, is an offence liable to prosecution or civil
proceedings.
Thurrock Council
Licence No: 100025457 2017

**NOTE: SEE STATIC MAP SCHEDULE LEGEND
FOR RESTRICTIONS DISPLAYED**

thurrock.gov.uk
Civic Offices, New Road
Grays, Essex, RM17 6SL


Tile Ref: V35

Status: CONFIRMED

Sheet Revision Number: 0

Sheet Active From: 14/07/2017

U35
V34
W35
V36
V35

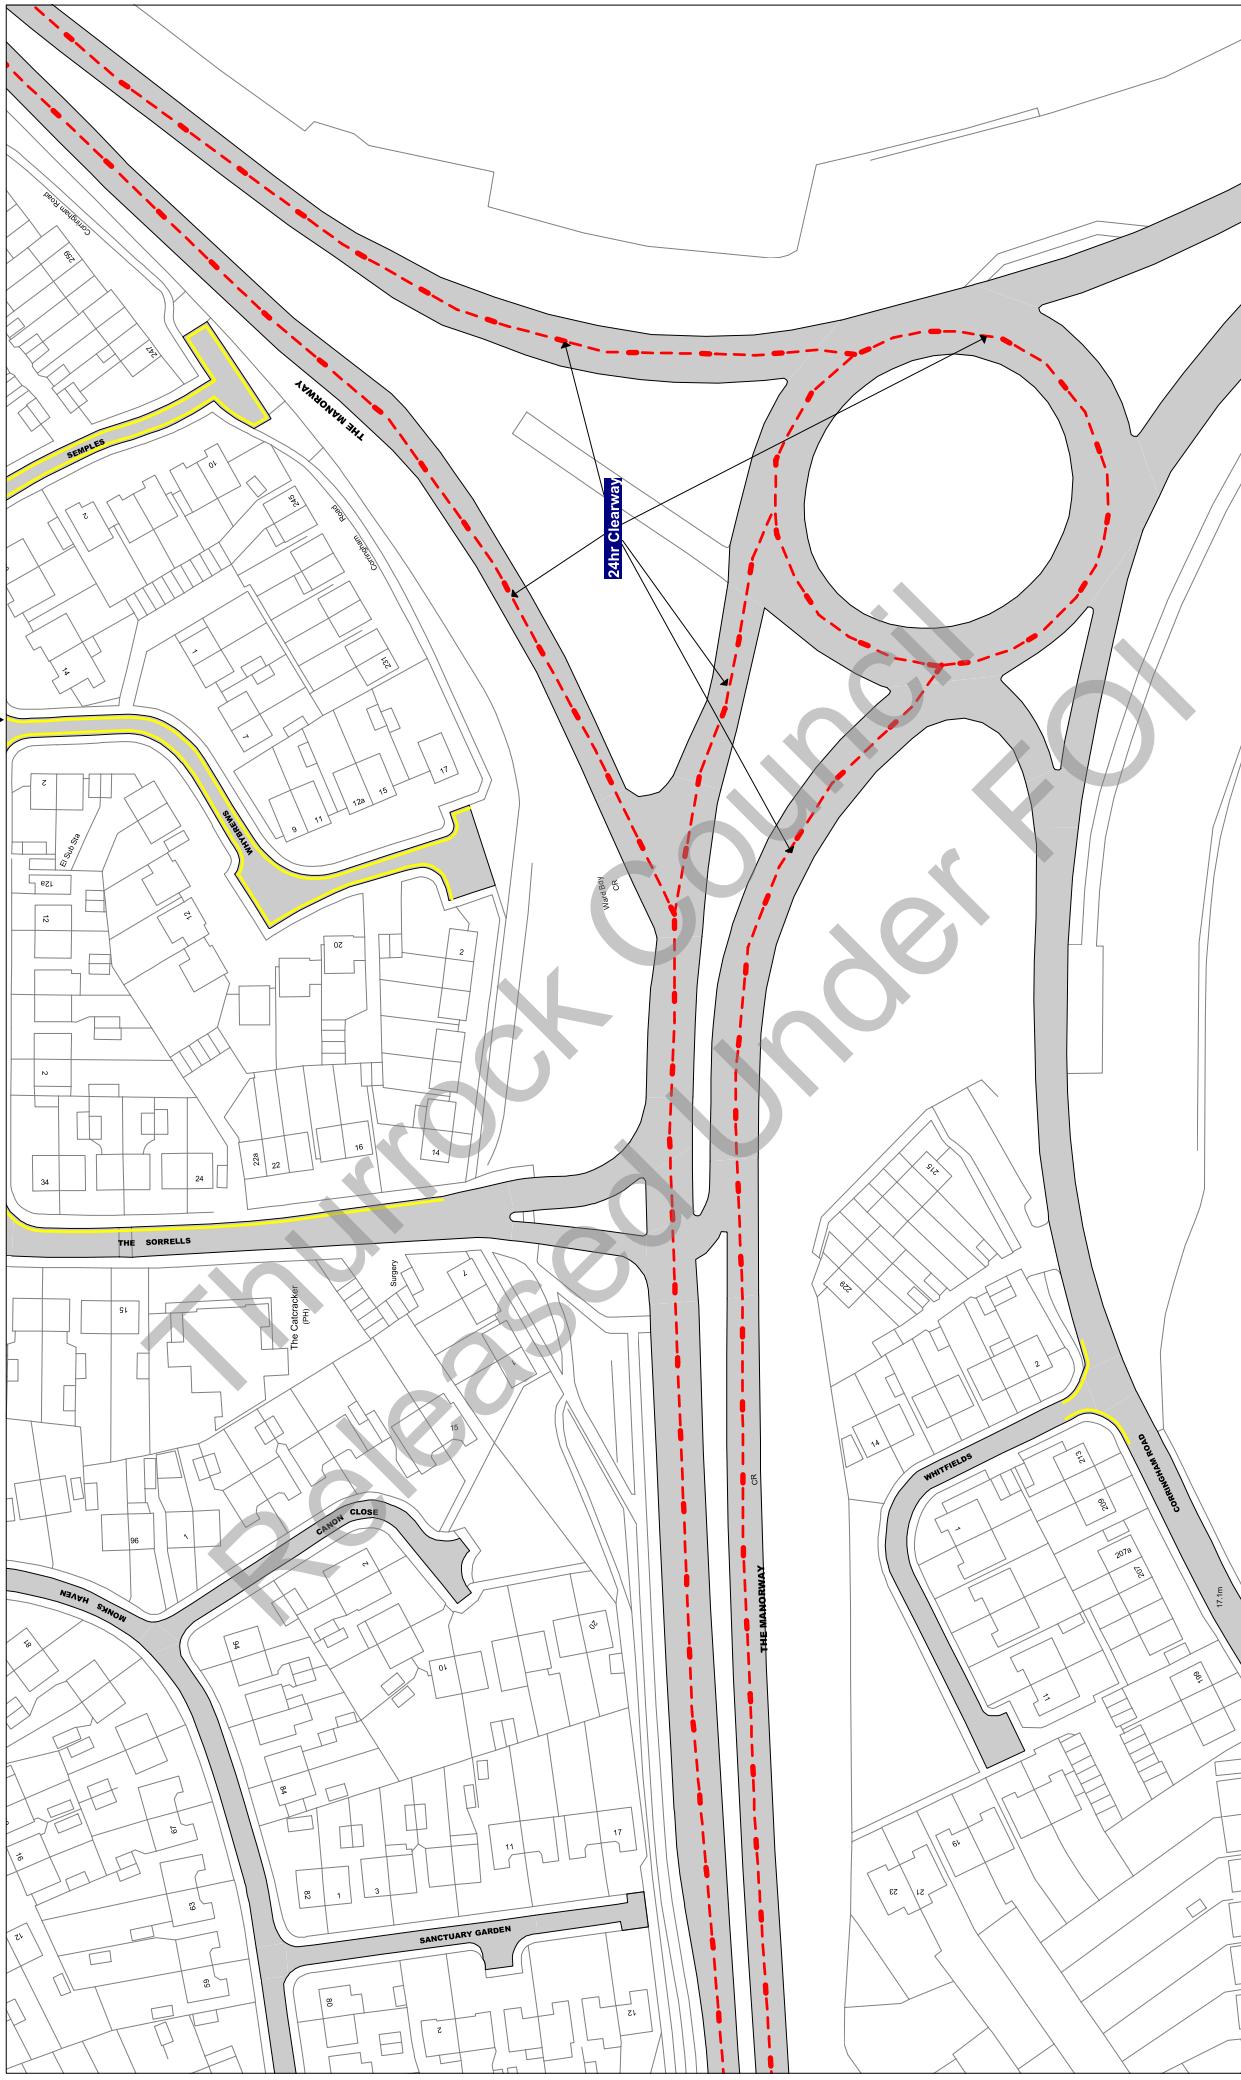

Scale: 1 : 1250 @ A3

Order Title: The Borough of Thurrock
(Stopping, Waiting, Loading and On-street Parking) Order 2017

This map is reproduced from Ordnance Survey material
with the permission of Ordnance Survey on behalf of the
Borough of Thurrock. © Crown Copyright. Unauthorised reproduction
of copyright material is illegal and may lead to prosecution or civil
proceedings.
Thurrock Council
Licence No: 100025467 2017

**NOTE: SEE STATIC MAP SCHEDULE LEGEND
FOR RESTRICTIONS DISPLAYED**

 **thurrock.gov.uk**
Civic Offices, New Road
Grays, Essex, RM17 6SL

Tile Ref: V36


Status: CONFIRMED

Sheet Revision Number: 0


Sheet Active From: 14/07/2017

▲ U36

▼ V35

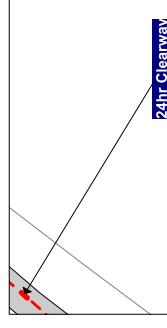

24hr Clearway

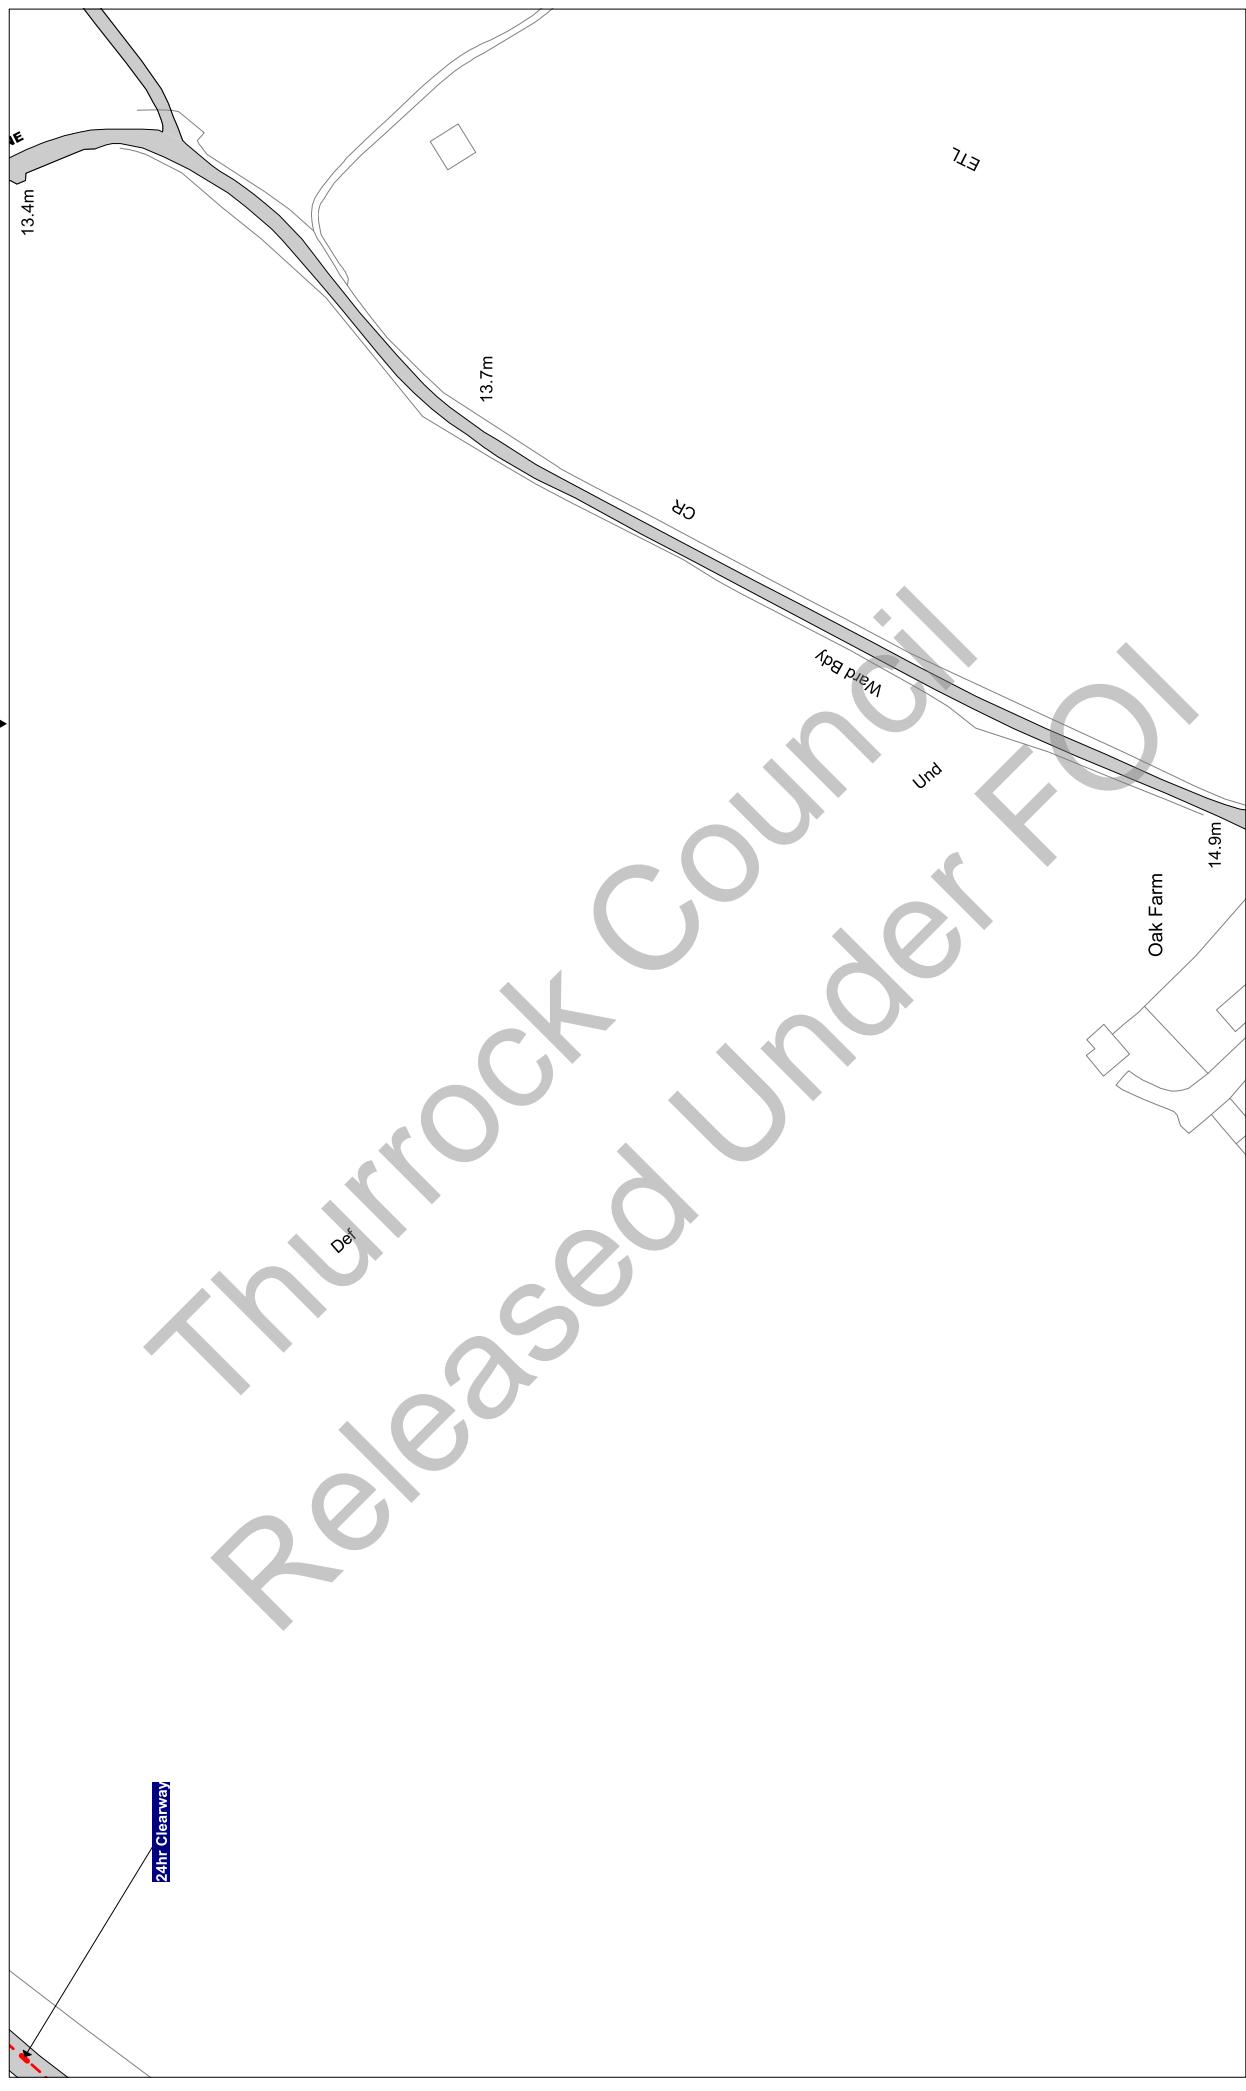

Scale: 1 : 1250 @ A3

Order Title: The Borough of Thurrock
(Stopping, Waiting, Loading and On-street Parking) Order 2017

This map is reproduced from Ordnance Survey material
with the permission of Ordnance Survey on behalf of the
Crown Copyright. Unauthorised reproduction infringes
copyright and may lead to prosecution or civil
proceedings.
Thurrock Council
Licence No: 100025467 2017

NOTE: SEE STATIC MAP SCHEDULE LEGEND
FOR RESTRICTIONS DISPLAYED
thurrock.gov.uk
Civic Offices, New Road
Grays, Essex, RM17 6SL

Tile Ref: V38

Status: CONFIRMED

Sheet Revision Number: 0

Sheet Active From: 14/07/2017

U38
V39



Scale: 1 : 1250 @ A3

Order Title: The Borough of Thurrock
(Stopping, Waiting, Loading and On-street Parking) Order 2017

This map is reproduced from Ordnance Survey material
with the permission of Ordnance Survey on behalf of the
Borough of Thurrock. © Crown Copyright. All rights reserved.
Unauthorised reproduction infringes Crown
copyright and may lead to prosecution or civil
proceedings.
Thurrock Council
Licence No: 100025467 2017

thurrock.gov.uk
Civic Offices, New Road
Grays, Essex, RM17 6SL

NOTE: SEE STATIC MAP SCHEDULE LEGEND
FOR RESTRICTIONS DISPLAYED

Tile Ref: V39

Status: CONFIRMED

Sheet Revision Number: 0

Sheet Active From: 14/07/2017


V38

▲

▼

V40

►

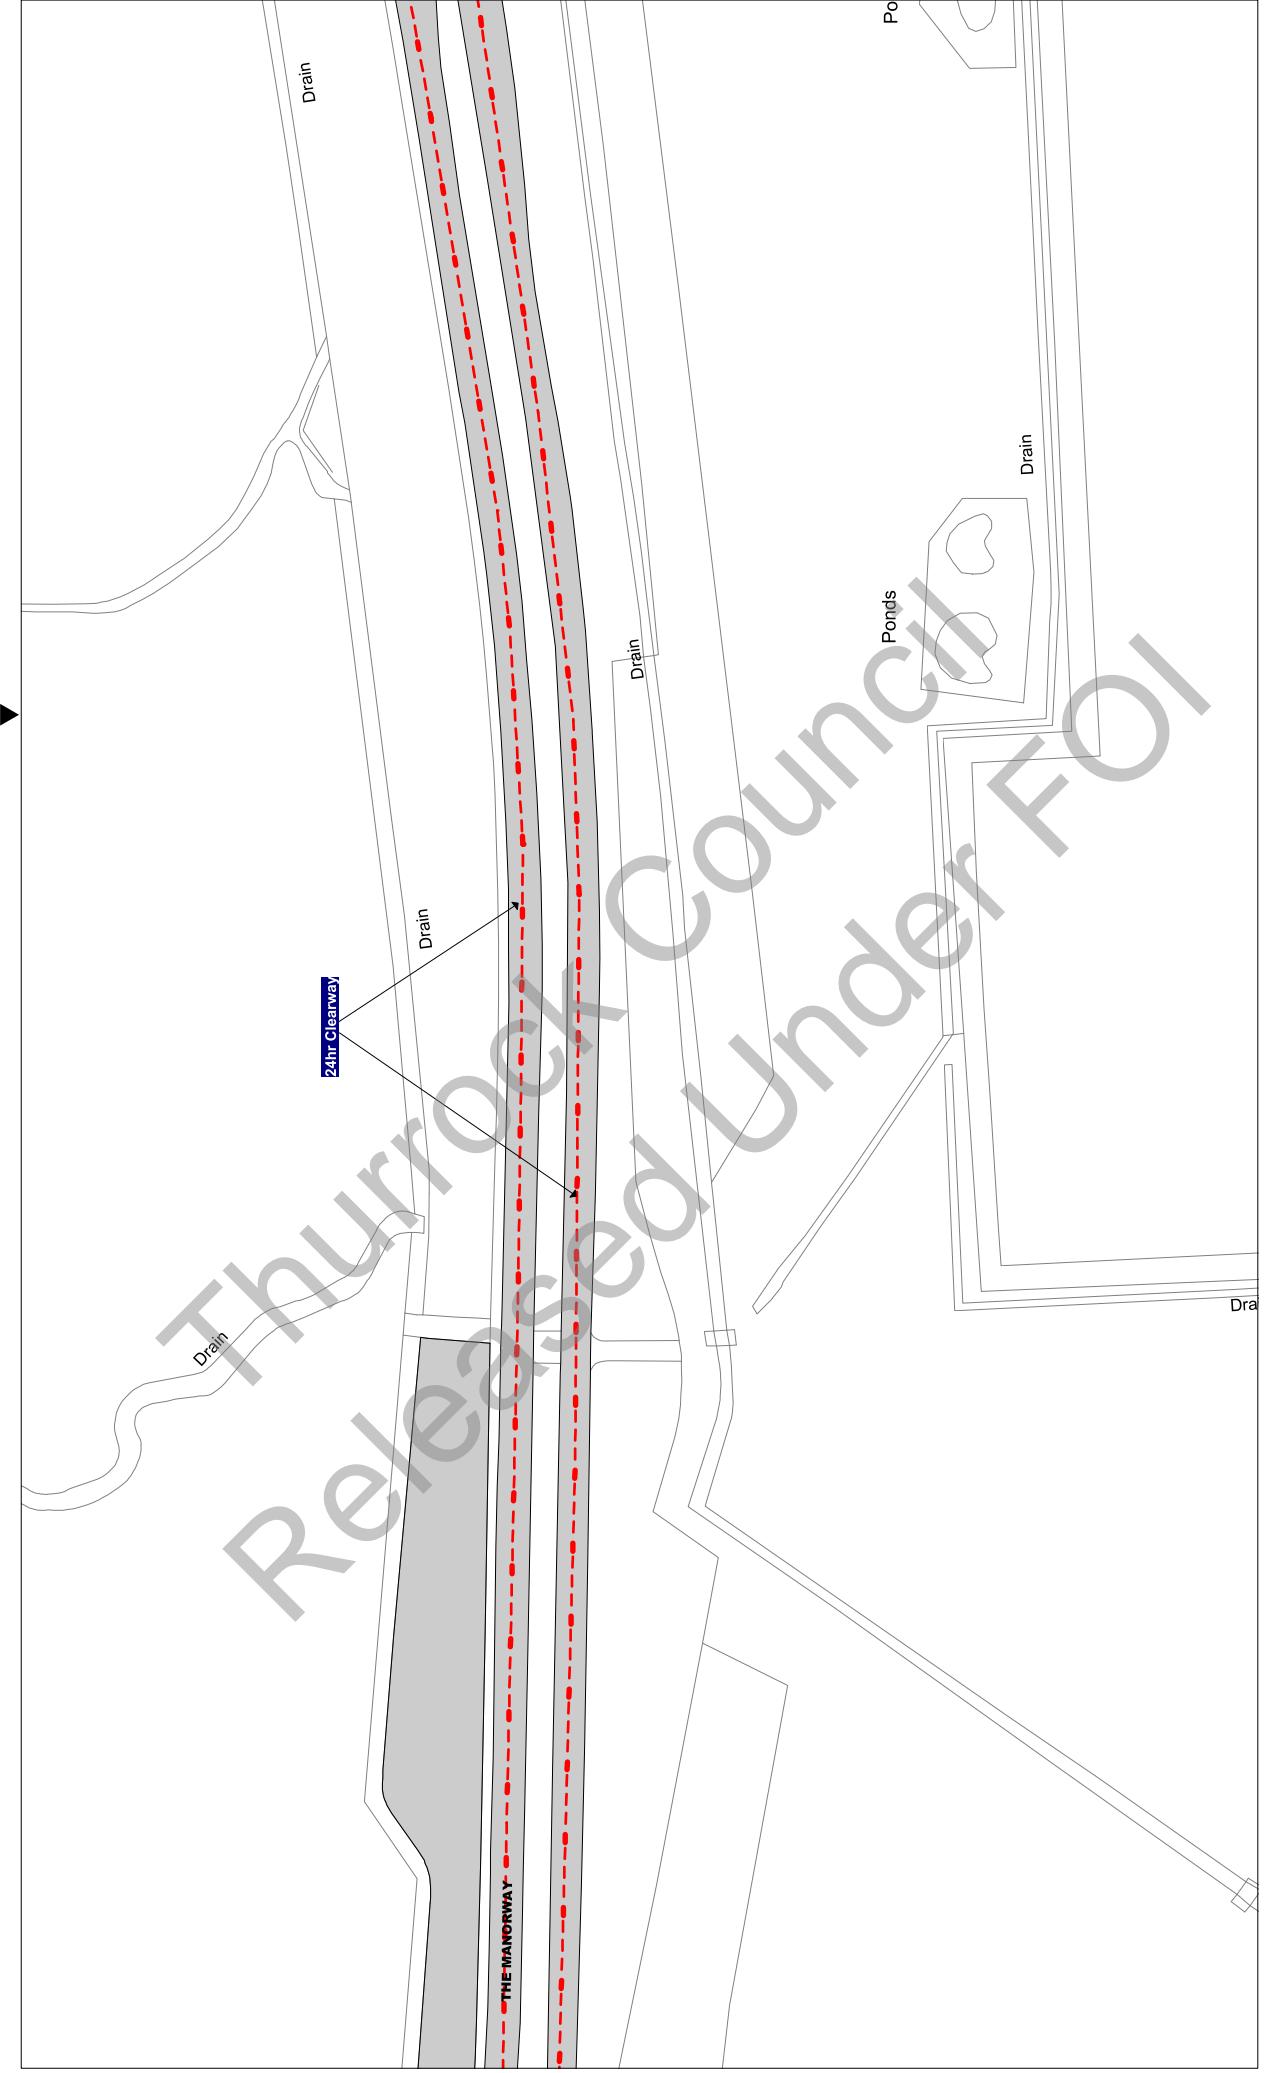

Scale: 1 : 1250 @ A3

Order Title: The Borough of Thurrock
(Stopping, Waiting, Loading and On-street Parking) Order 2017

This map is reproduced from Ordnance Survey material
with the permission of Ordnance Survey or on behalf of the
Crown Copyright. Unauthorised reproduction infringes
copyright and may lead to prosecution or civil
proceedings.
Thurrock Council
Licence No: 100025467 2017

thurrock.gov.uk
Civic Offices, New Road
Grays, Essex, RM17 6SL

NOTE: SEE STATIC MAP SCHEDULE LEGEND
FOR RESTRICTIONS DISPLAYED

Tile Ref: V40


Status: CONFIRMED

Sheet Revision Number: 0

Sheet Active From: 14/07/2017

▲ U40
▼ V39

▲ V41
▼ V40

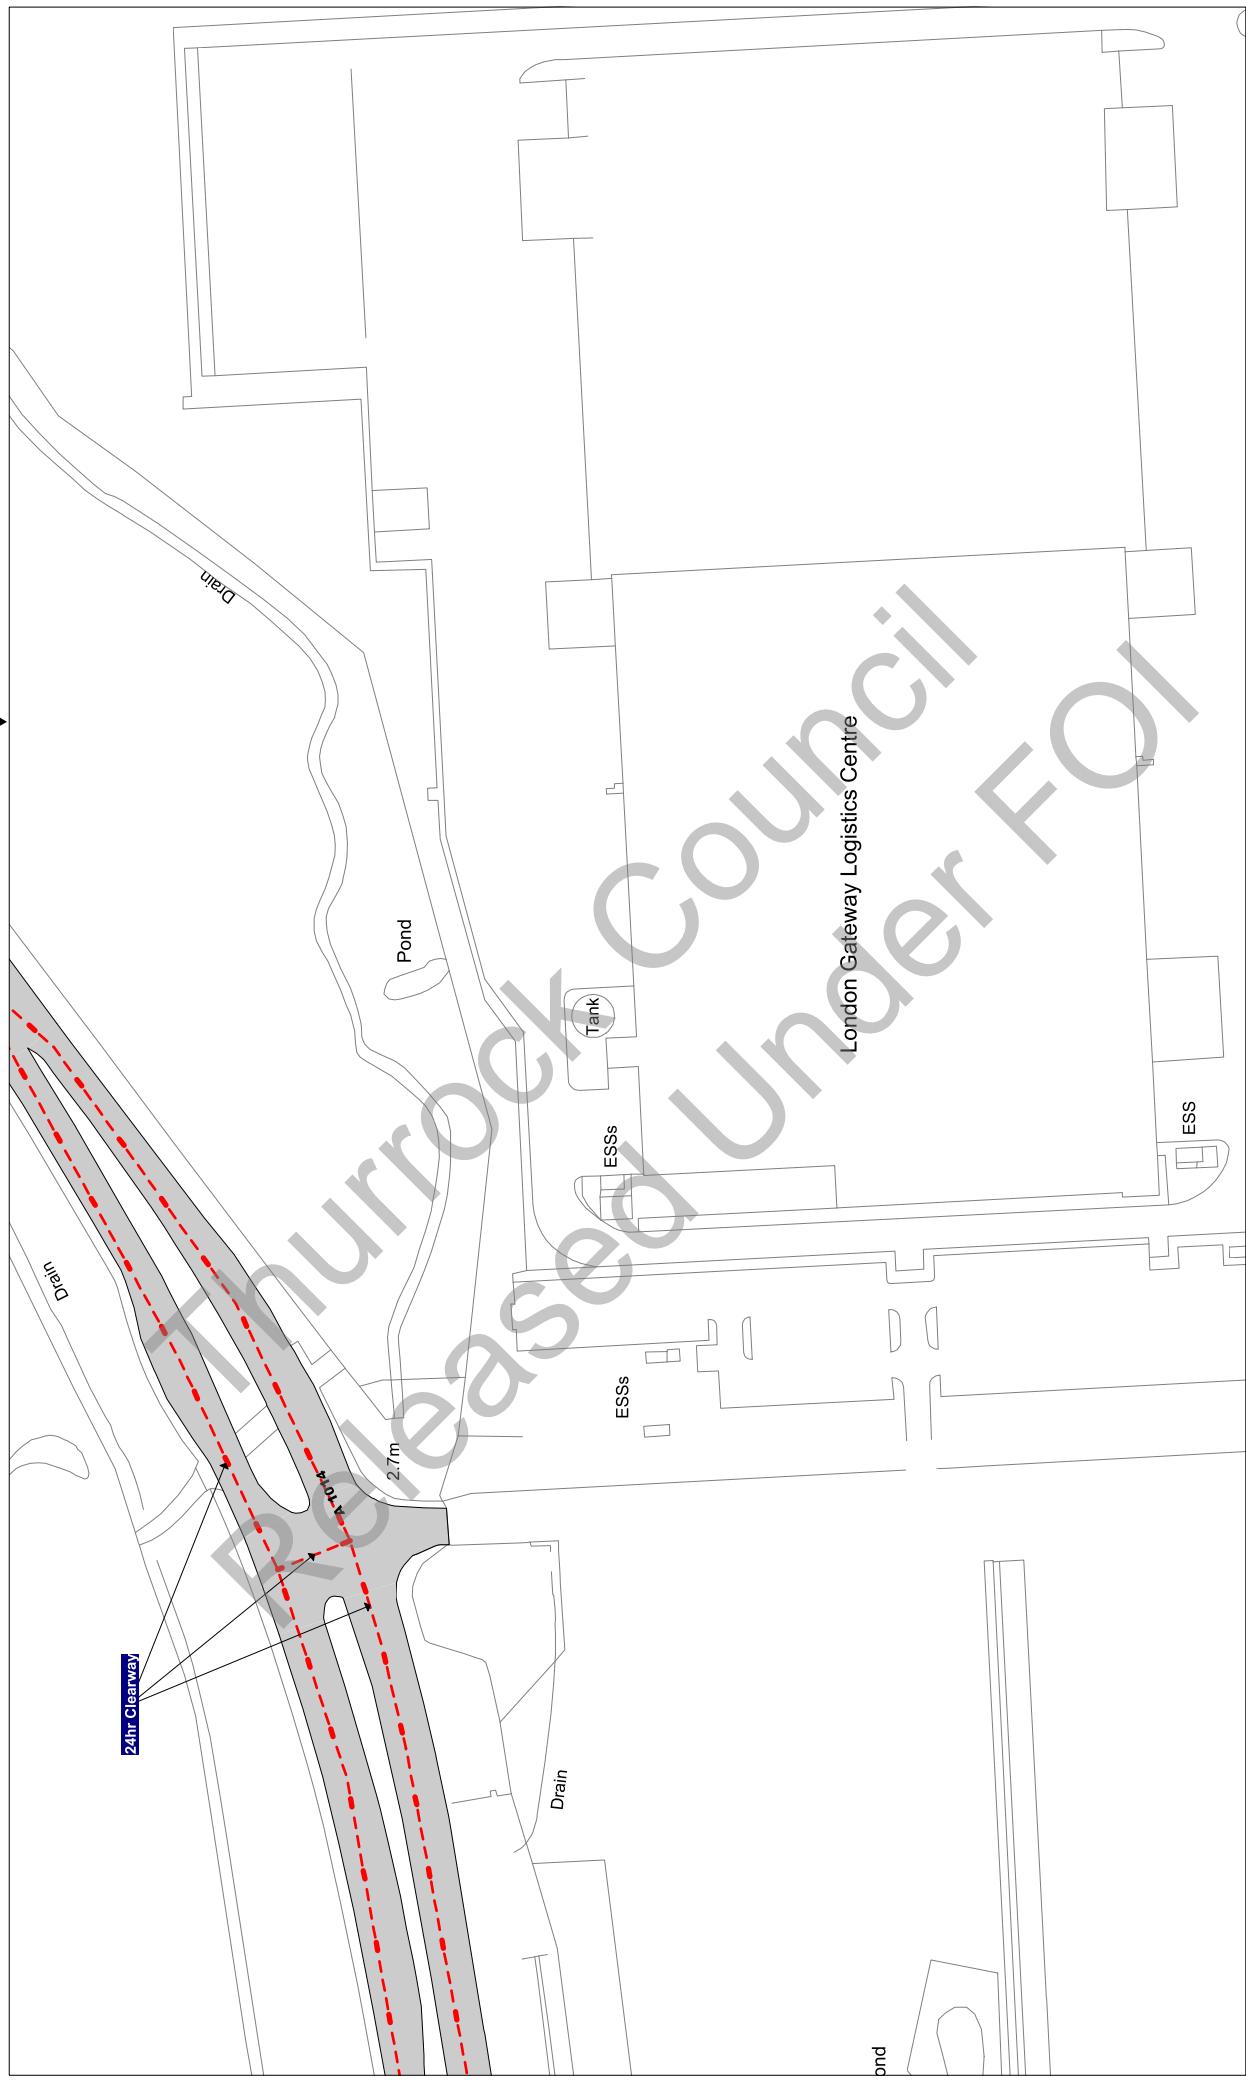

Scale: 1 : 1250 @ A3

Order Title: The Borough of Thurrock
(Stopping, Waiting, Loading and On-street Parking) Order 2017

This map is reproduced from Ordnance Survey material
with the permission of Ordnance Survey on behalf of the
Crown Copyright. Material is subject to Crown
Copyright. Unauthorised reproduction infringes
copyright and may lead to prosecution or civil
proceedings.
Thurrock Council
Licence No: 100025467 2017

**NOTE: SEE STATIC MAP SCHEDULE LEGEND
FOR RESTRICTIONS DISPLAYED**

thurrock.gov.uk
Civic Offices, New Road
Grays, Essex, RM17 6SL


Tile Ref: V41

Status: CONFIRMED

Sheet Revision Number: 0

Sheet Active From: 14/07/2017

▲ U41
▼ V40
▲ V42

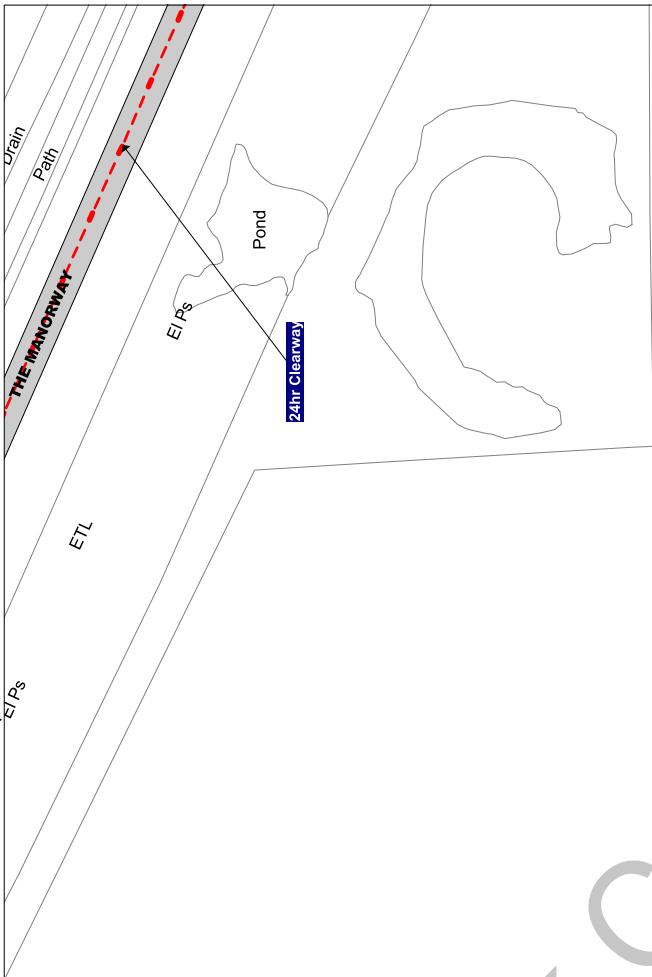

Thurrock Council
Released Under FOI

Scale: 1 : 1250 @ A3

Order Title: The Borough of Thurrock
(Stopping, Waiting, Loading and On-street Parking) Order 2017

This map is reproduced from Ordnance Survey material
with the permission of Ordnance Survey on behalf of the
Crown Copyright. Unauthorised reproduction infringes
copyright and may lead to prosecution or civil
proceedings.
Thurrock Council
Licence No: 100025457 2017

thurrock.gov.uk
Civic Offices, New Road
Grays, Essex, RM17 6SL

NOTE: SEE STATIC MAP SCHEDULE LEGEND
FOR RESTRICTIONS DISPLAYED

Tile Ref: V42

Status: CONFIRMED


Sheet Revision Number: 0

Sheet Active From: 14/07/2017

V41

V43

V42

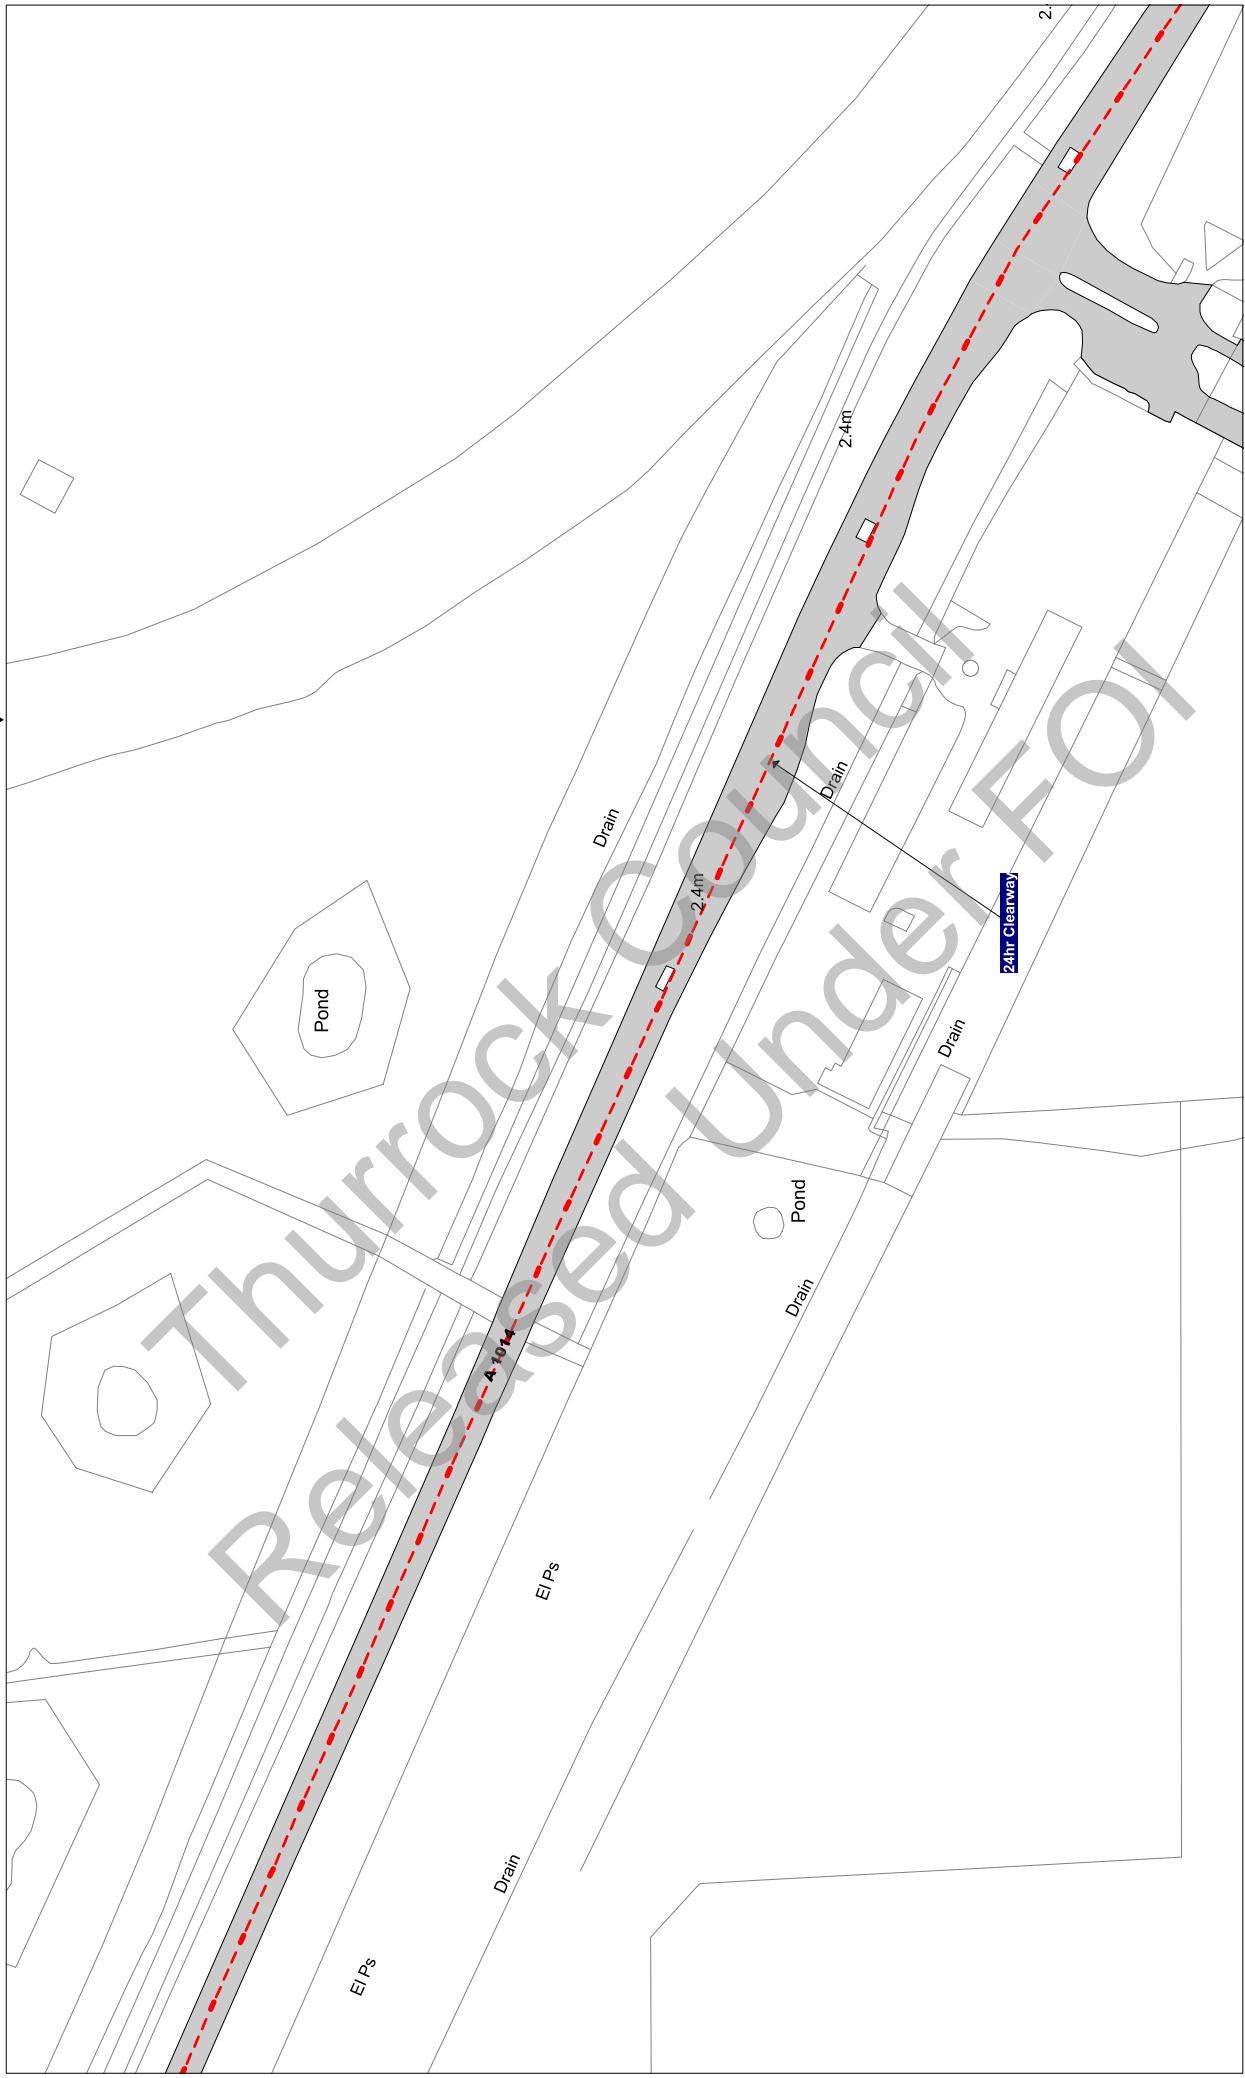

Scale: 1 : 1250 @ A3

Order Title: The Borough of Thurrock
(Stopping, Waiting, Loading and On-street Parking) Order 2017

This map is reproduced from Ordnance Survey material
with the permission of Ordnance Survey on behalf of the
Crown Copyright. Unauthorised reproduction infringes
copyright and may lead to prosecution or civil
proceedings.
Thurrock Council
Licence No: 100025467 2017

NOTE: SEE STATIC MAP SCHEDULE LEGEND
FOR RESTRICTIONS DISPLAYED


thurrock.gov.uk
Civic Offices, New Road
Grays, Essex, RM17 6SL

Tile Ref: V43

Status: CONFIRMED

Sheet Revision Number: 0
Sheet Active From: 14/07/2017

V42
V43
V44

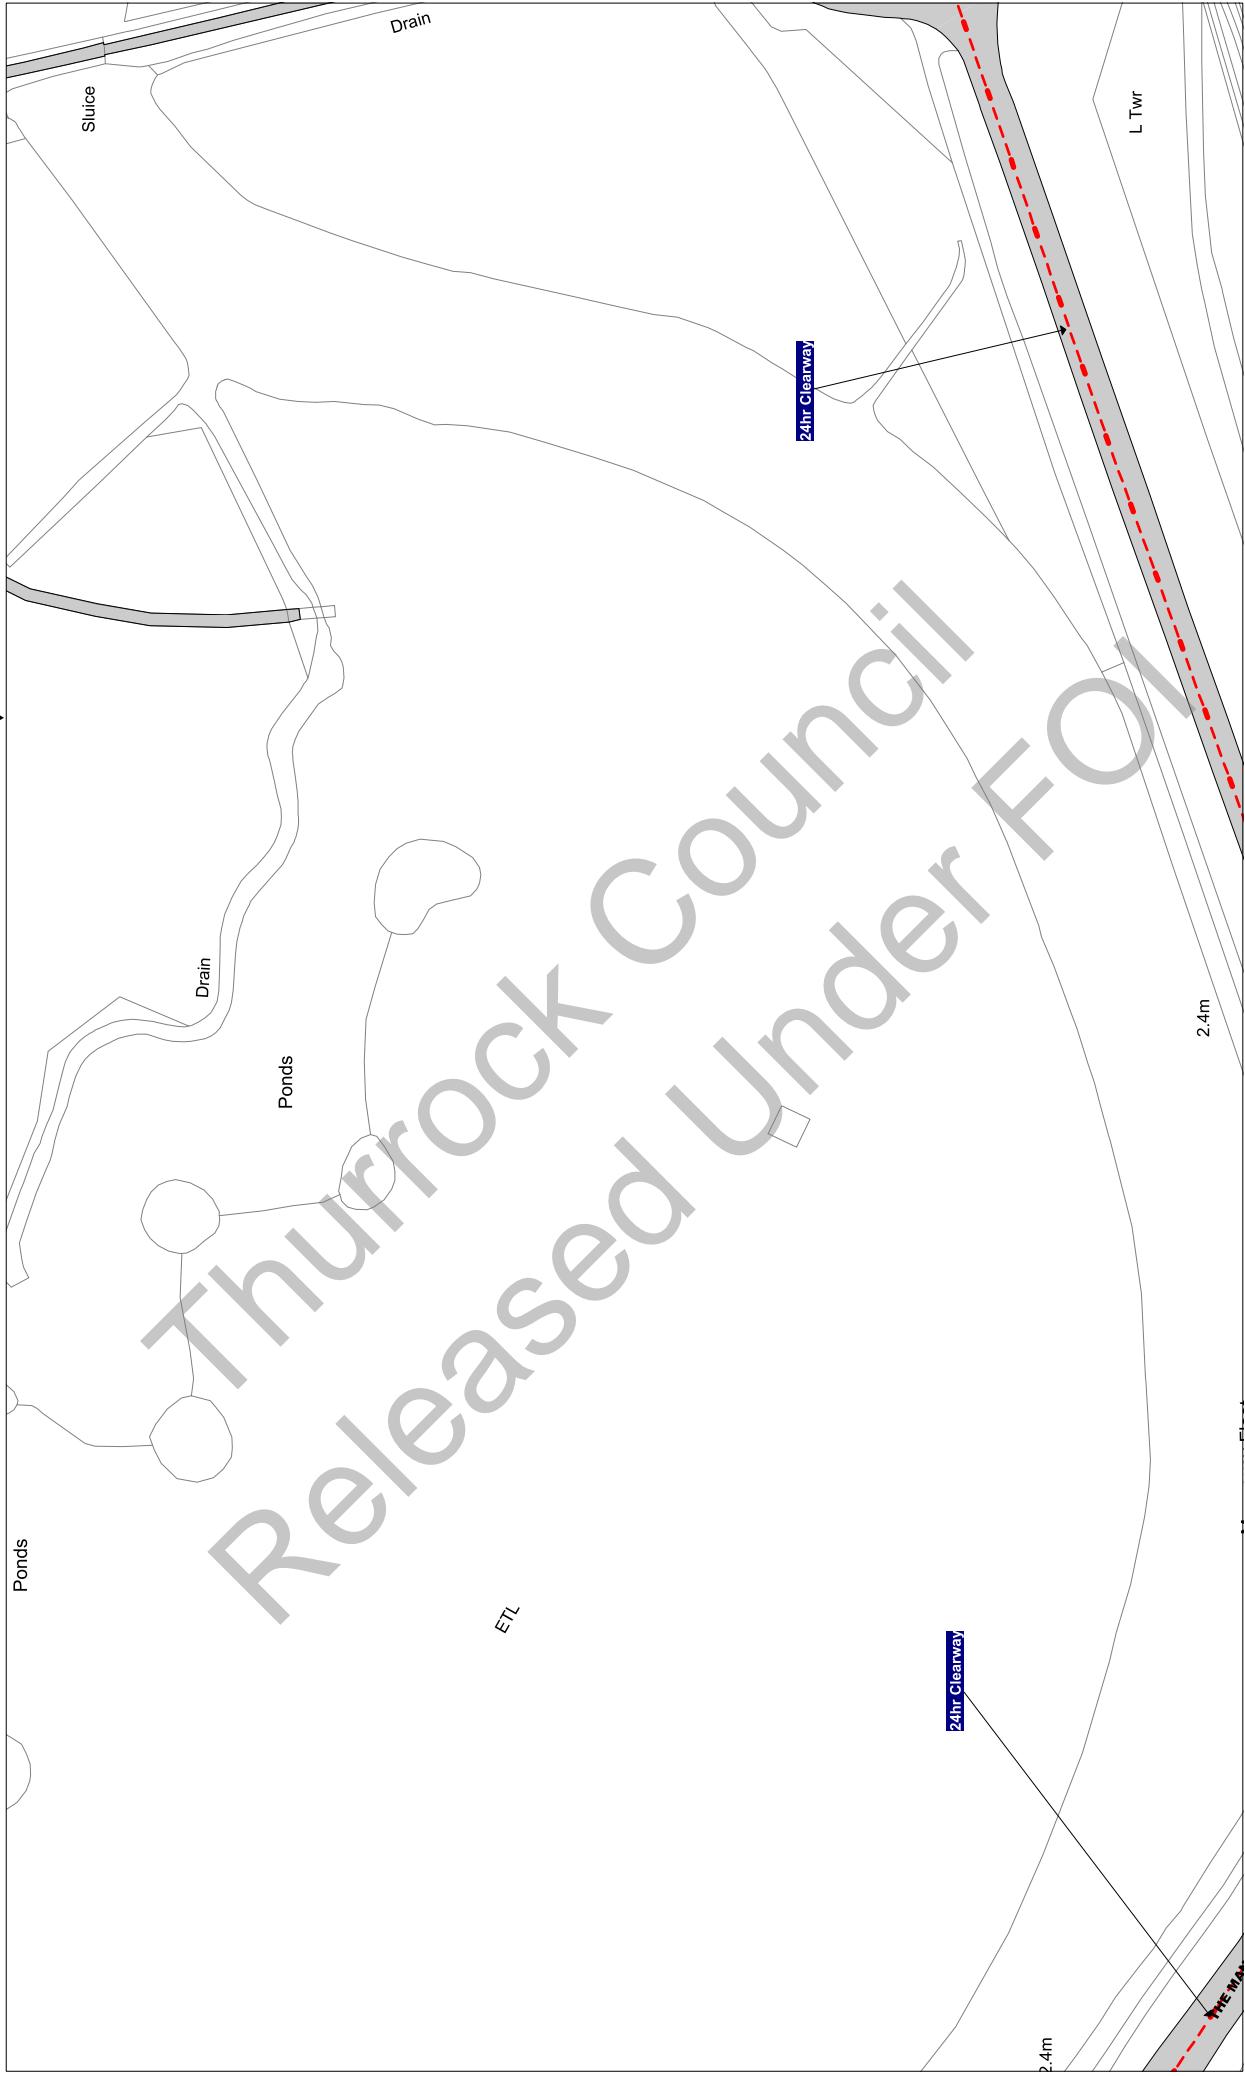

Scale: 1 : 1250 @ A3

Order Title: The Borough of Thurrock
(Stopping, Waiting, Loading and On-street Parking) Order 2017

NOTE: SEE STATIC MAP SCHEDULE LEGEND
FOR RESTRICTIONS DISPLAYED

thurrock.gov.uk
Civic Offices, New Road
Grays, Essex, RM17 6SL


Tile Ref: V44

Status: CONFIRMED

Sheet Revision Number: 0

Sheet Active From: 14/07/2017

V43

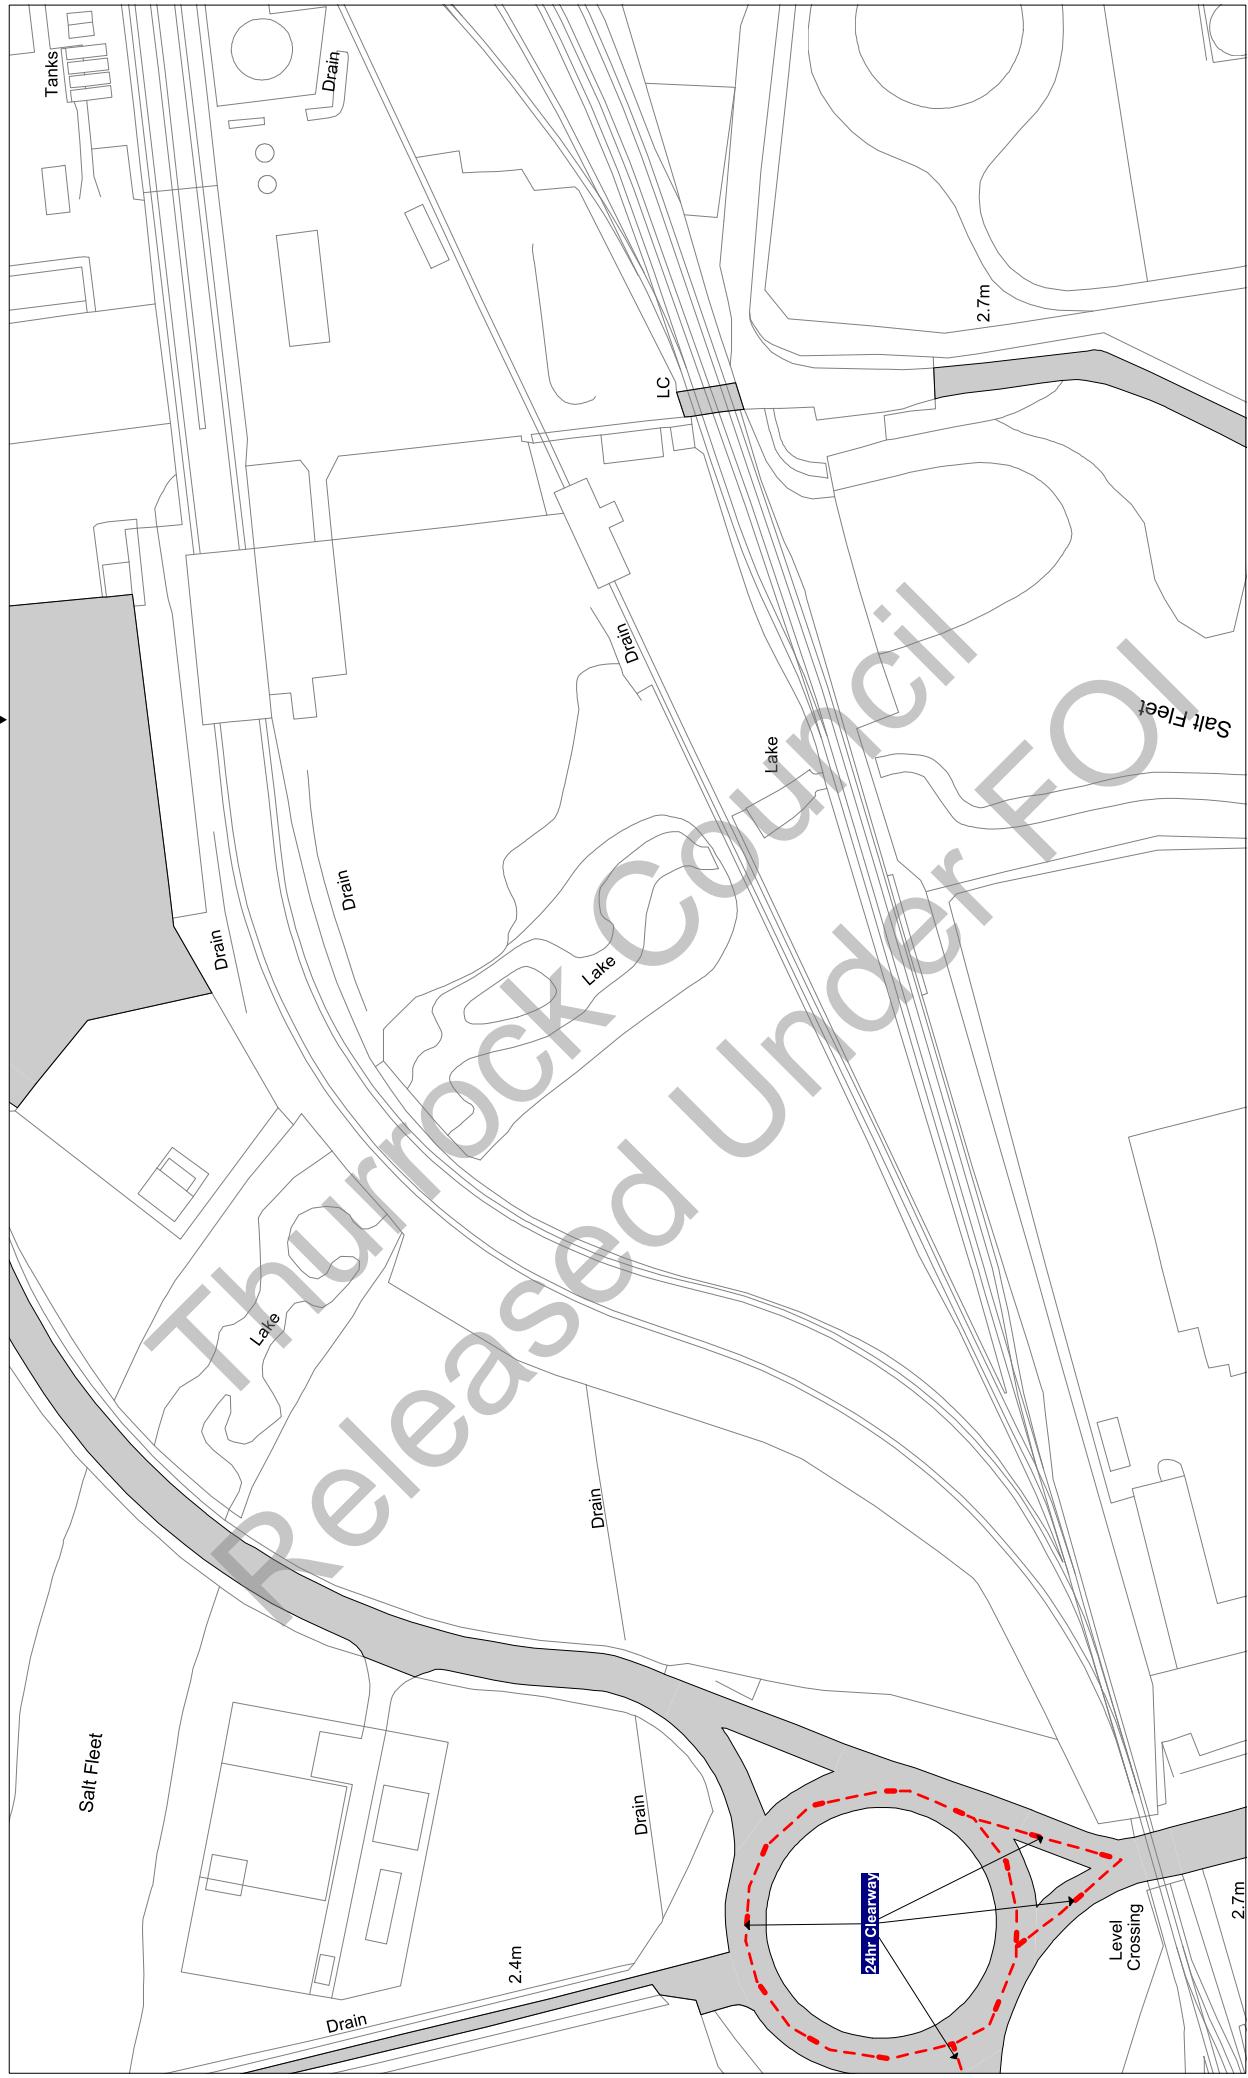

Scale: 1 : 1250 @ A3

Order Title: The Borough of Thurrock
(Stopping, Waiting, Loading and On-street Parking) Order 2017

This map is reproduced from Ordnance Survey material
with the permission of Ordnance Survey or their agent, Crown
Copyright. Unauthorised reproduction infringes
copyright and may lead to prosecution or civil
proceedings.
Thurrock Council
Licence No: 100025467 2017

thurrock.gov.uk
Civic Offices, New Road
Grays, Essex, RM17 6SL


Tile Ref: W12

Status: CONFIRMED

Sheet Revision Number: 0

Sheet Active From: 14/07/2017

▲
V12
▼
X12
►
W13
▼

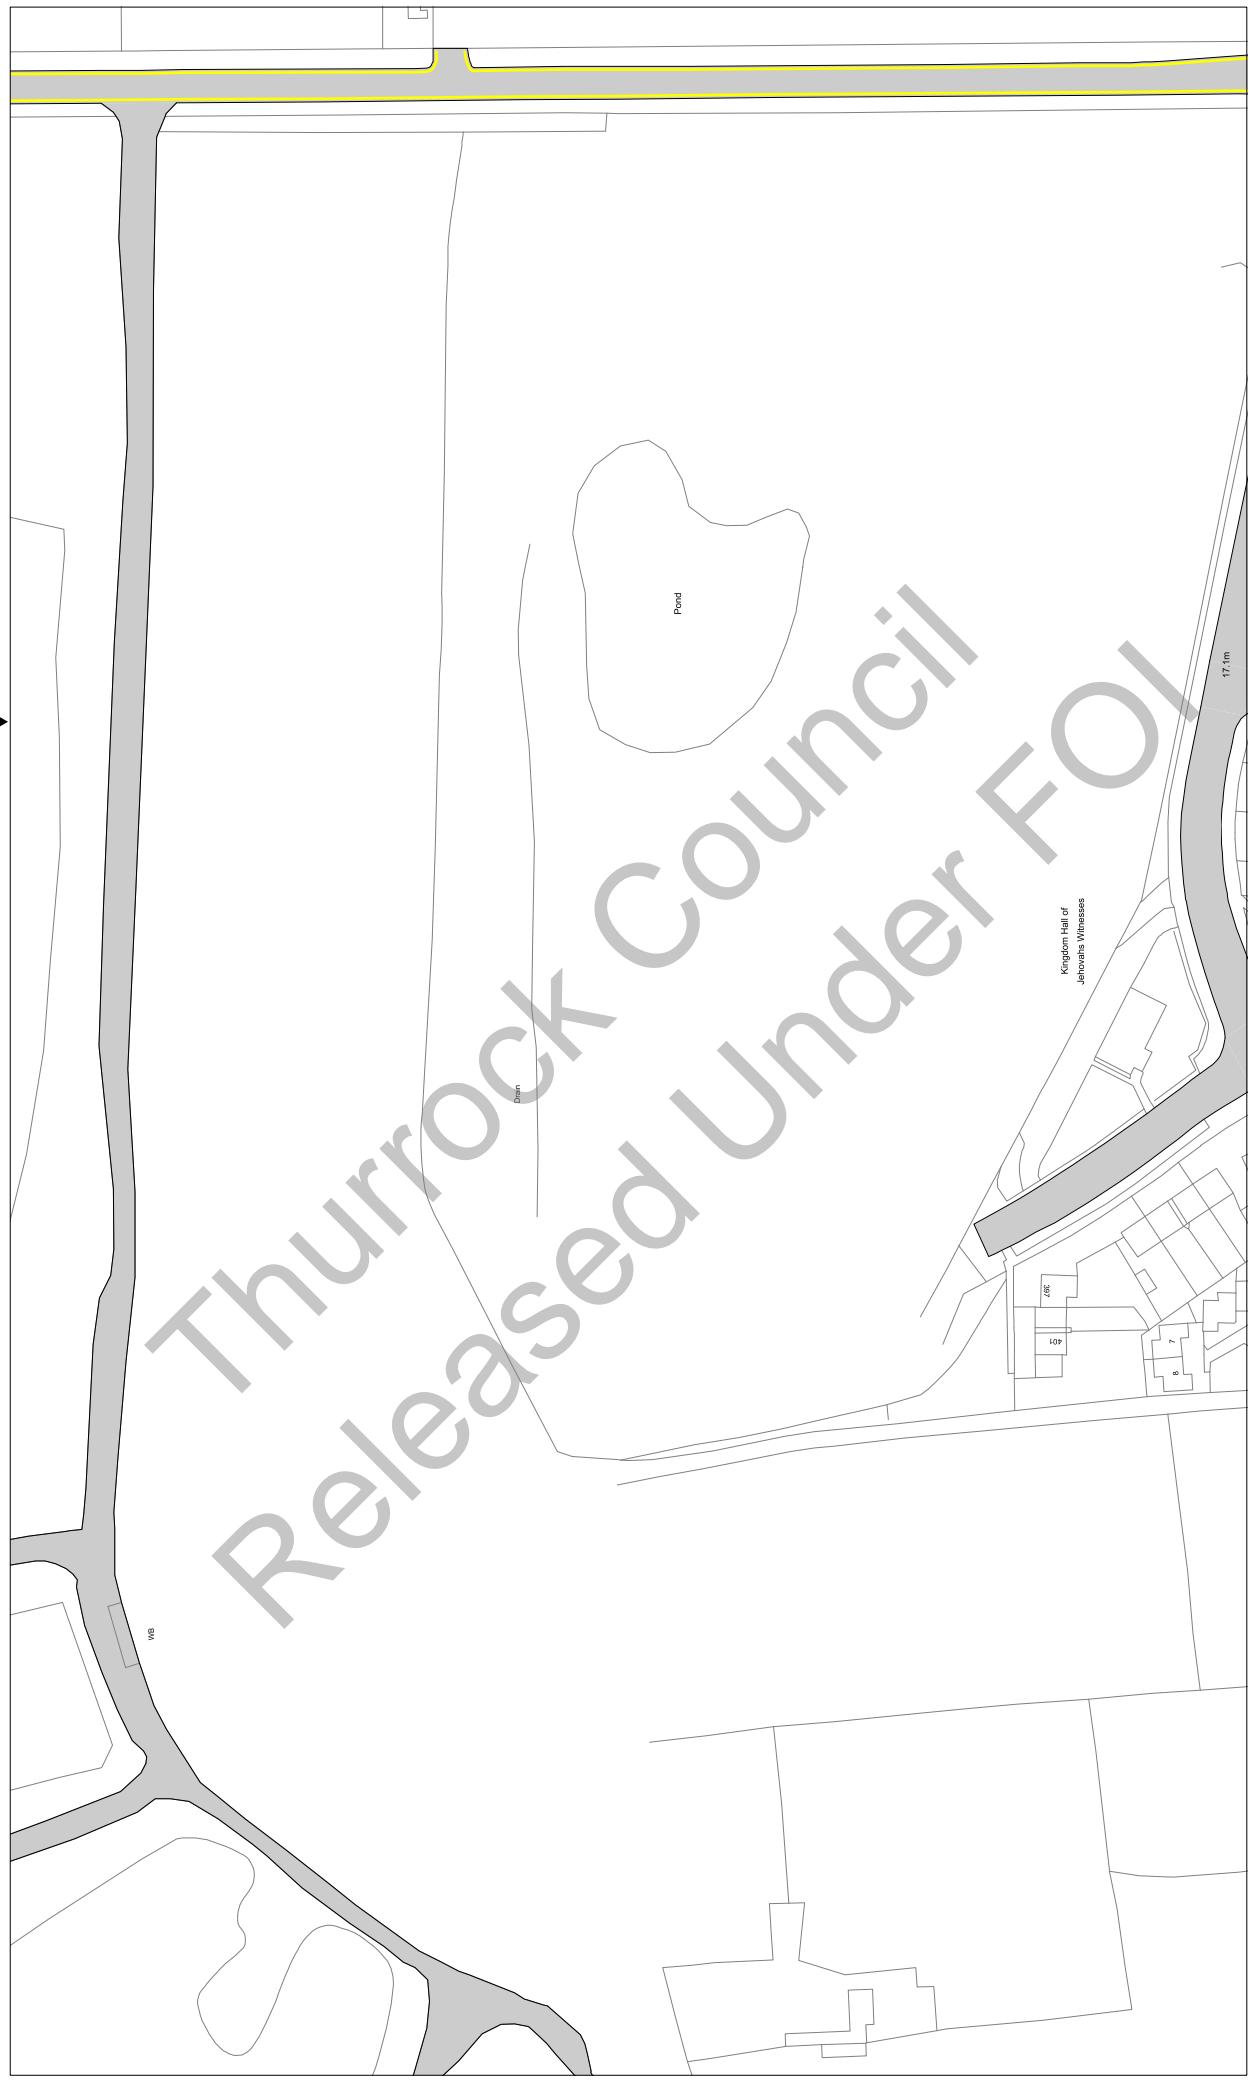

Scale: 1 : 1250 @ A3

Order Title: The Borough of Thurrock (Stopping, Waiting, Loading and On-street Parking) Order 2017

This map is reproduced from Ordnance Survey material under the terms of Ordnance Survey Licence of the Copyright, Unauthorised reproduction infringes Crown copyright and may lead to prosecution or civil proceedings.
Thurrock Council
Licence No: 100025467 2017

NOTE: SEE STATIC MAP SCHEDULE LEGEND FOR RESTRICTIONS DISPLAYED
FOR RESTRICTIONS DISPLAYED
www.thurrock.gov.uk
Civic Offices, New Road
Grays, Essex, RM17 6SL

Title Ref: W13

Status: CONFIRMED

Sheet Revision Number: 0

Sheet Active From: 14/07/2017

Scale: 1 : 1250 ⑧ A3

Order Title: The Borough of Thurrock (Stopping, Waiting, Loading and On-street Parking) Order 2017

This map is reproduced from Ordnance Survey material with the permission of Ordnance Survey on behalf of the Controller of Her Majesty's Stationery Office. © Crown Copyright. Unauthorised reproduction infringes Crown copyright and may lead to prosecution or civil proceedings.

 thurrock.gov.uk
Civic Offices, New Road
Grays, Essex, RM17 6SU

www.thurrock.gov.uk

Tile Ref: W31


Status: CONFIRMED

Sheet Revision Number: 0

Sheet Active From: 14/07/2017

▲ V31
▼ X31
► W32

24hr Clearway

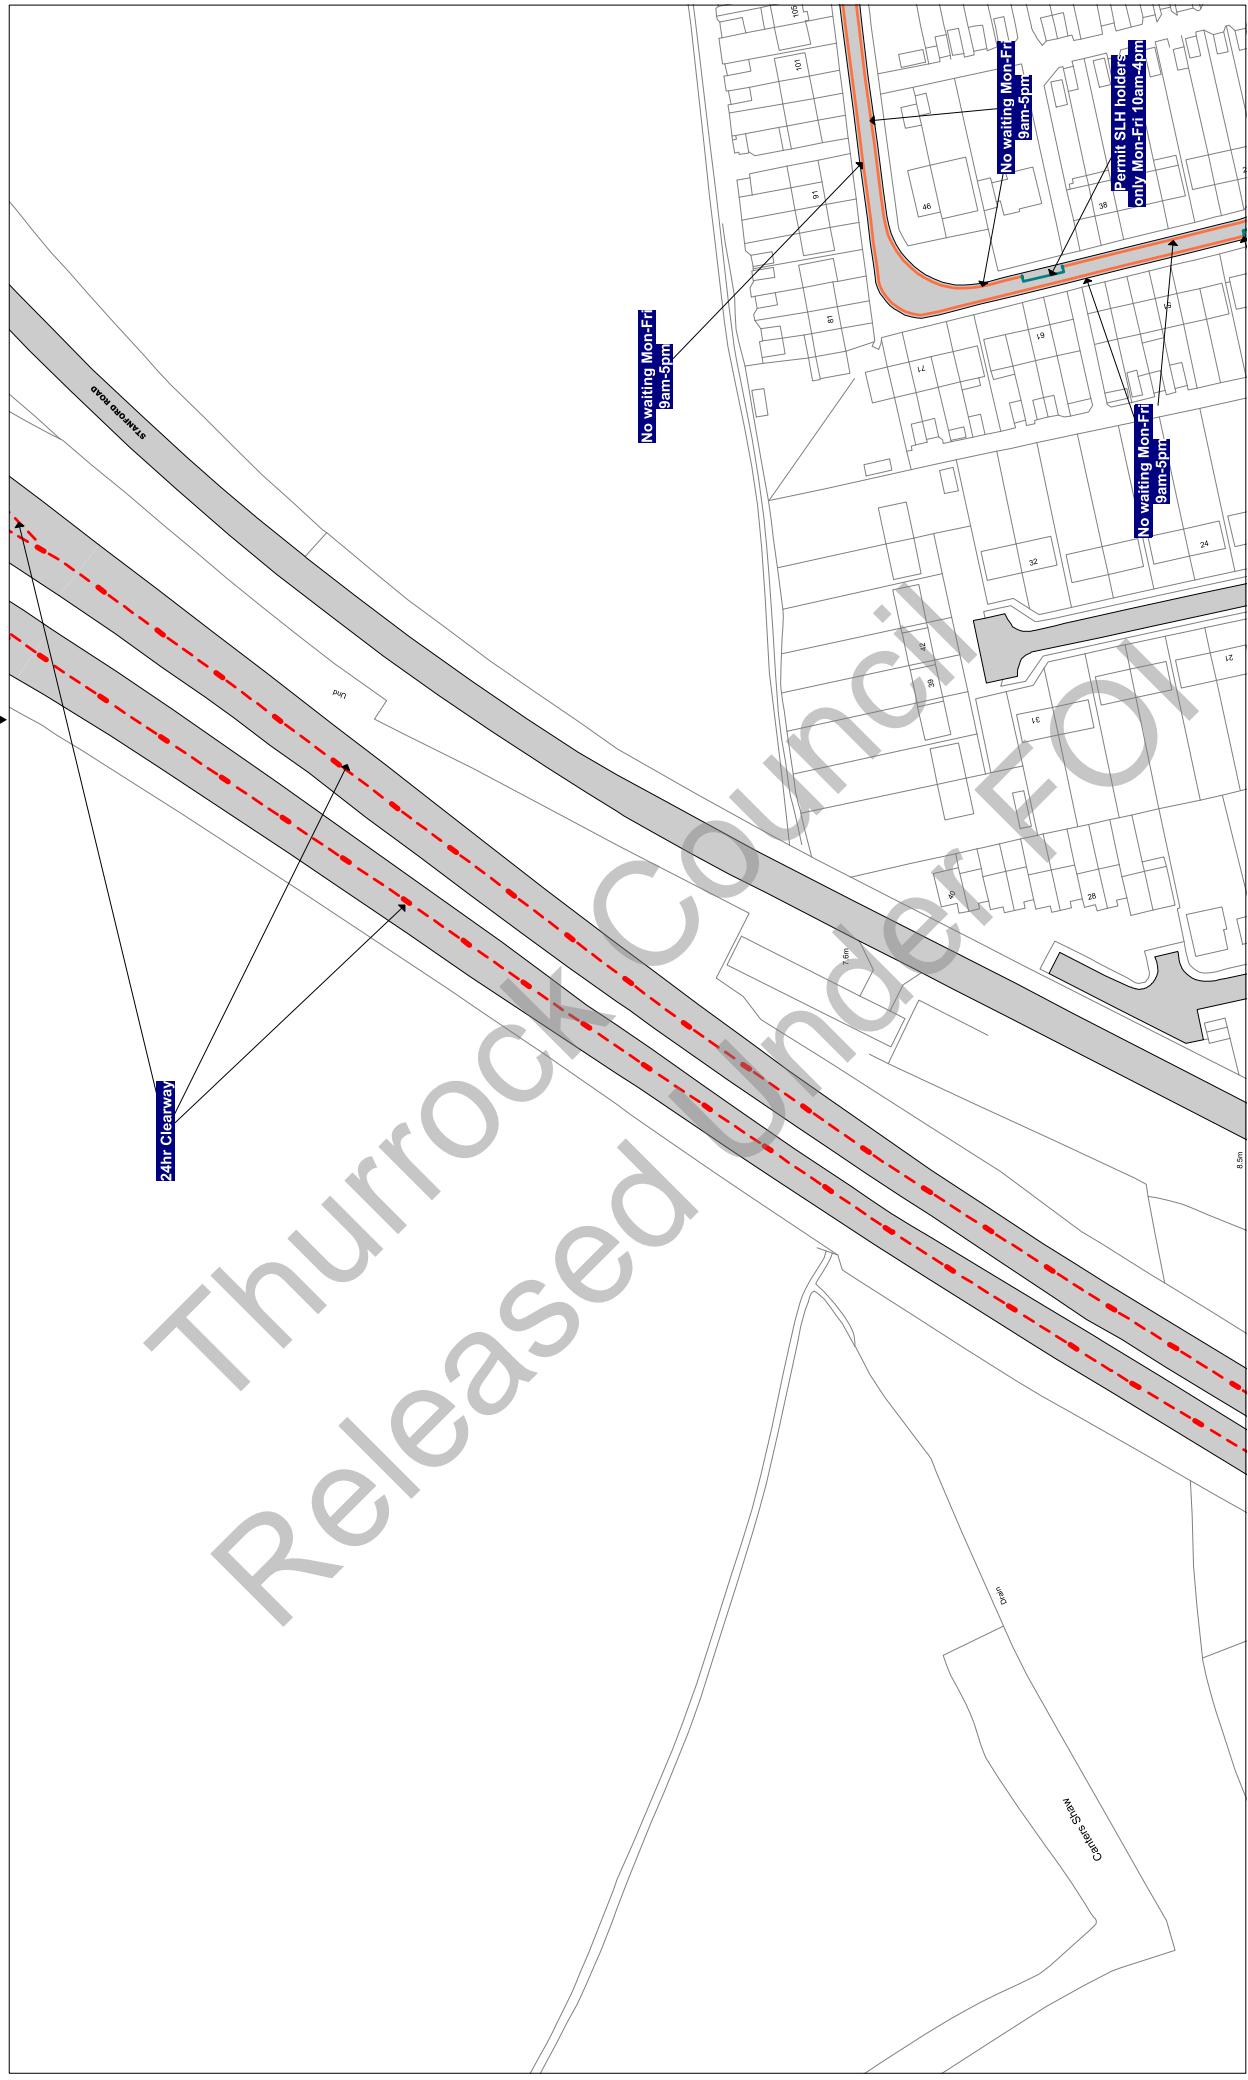

Scale: 1 : 1250 @ A3

Order Title: The Borough of Thurrock
(Stopping, Waiting, Loading and On-street Parking) Order 2017

This map is reproduced from Ordnance Survey material
with the permission of Ordnance Survey on behalf of the
Crown Copyright. Unauthorised reproduction, either
whole or in part, is an offence. Crown
Copyright. Unauthorised reproduction, either
whole or in part, is an offence. Thurrock Council
Licence No: 100025457 2017

**NOTE: SEE STATIC MAP SCHEDULE LEGEND
FOR RESTRICTIONS DISPLAYED**

thurrock.gov.uk
Civic Offices, New Road
Grays, Essex, RM17 6SL


Tile Ref: W/32

Status: CONFIRMED

Sheet Revision Number: 0

Sheet Active From: 14/07/2017

V32
W33
X32
W31

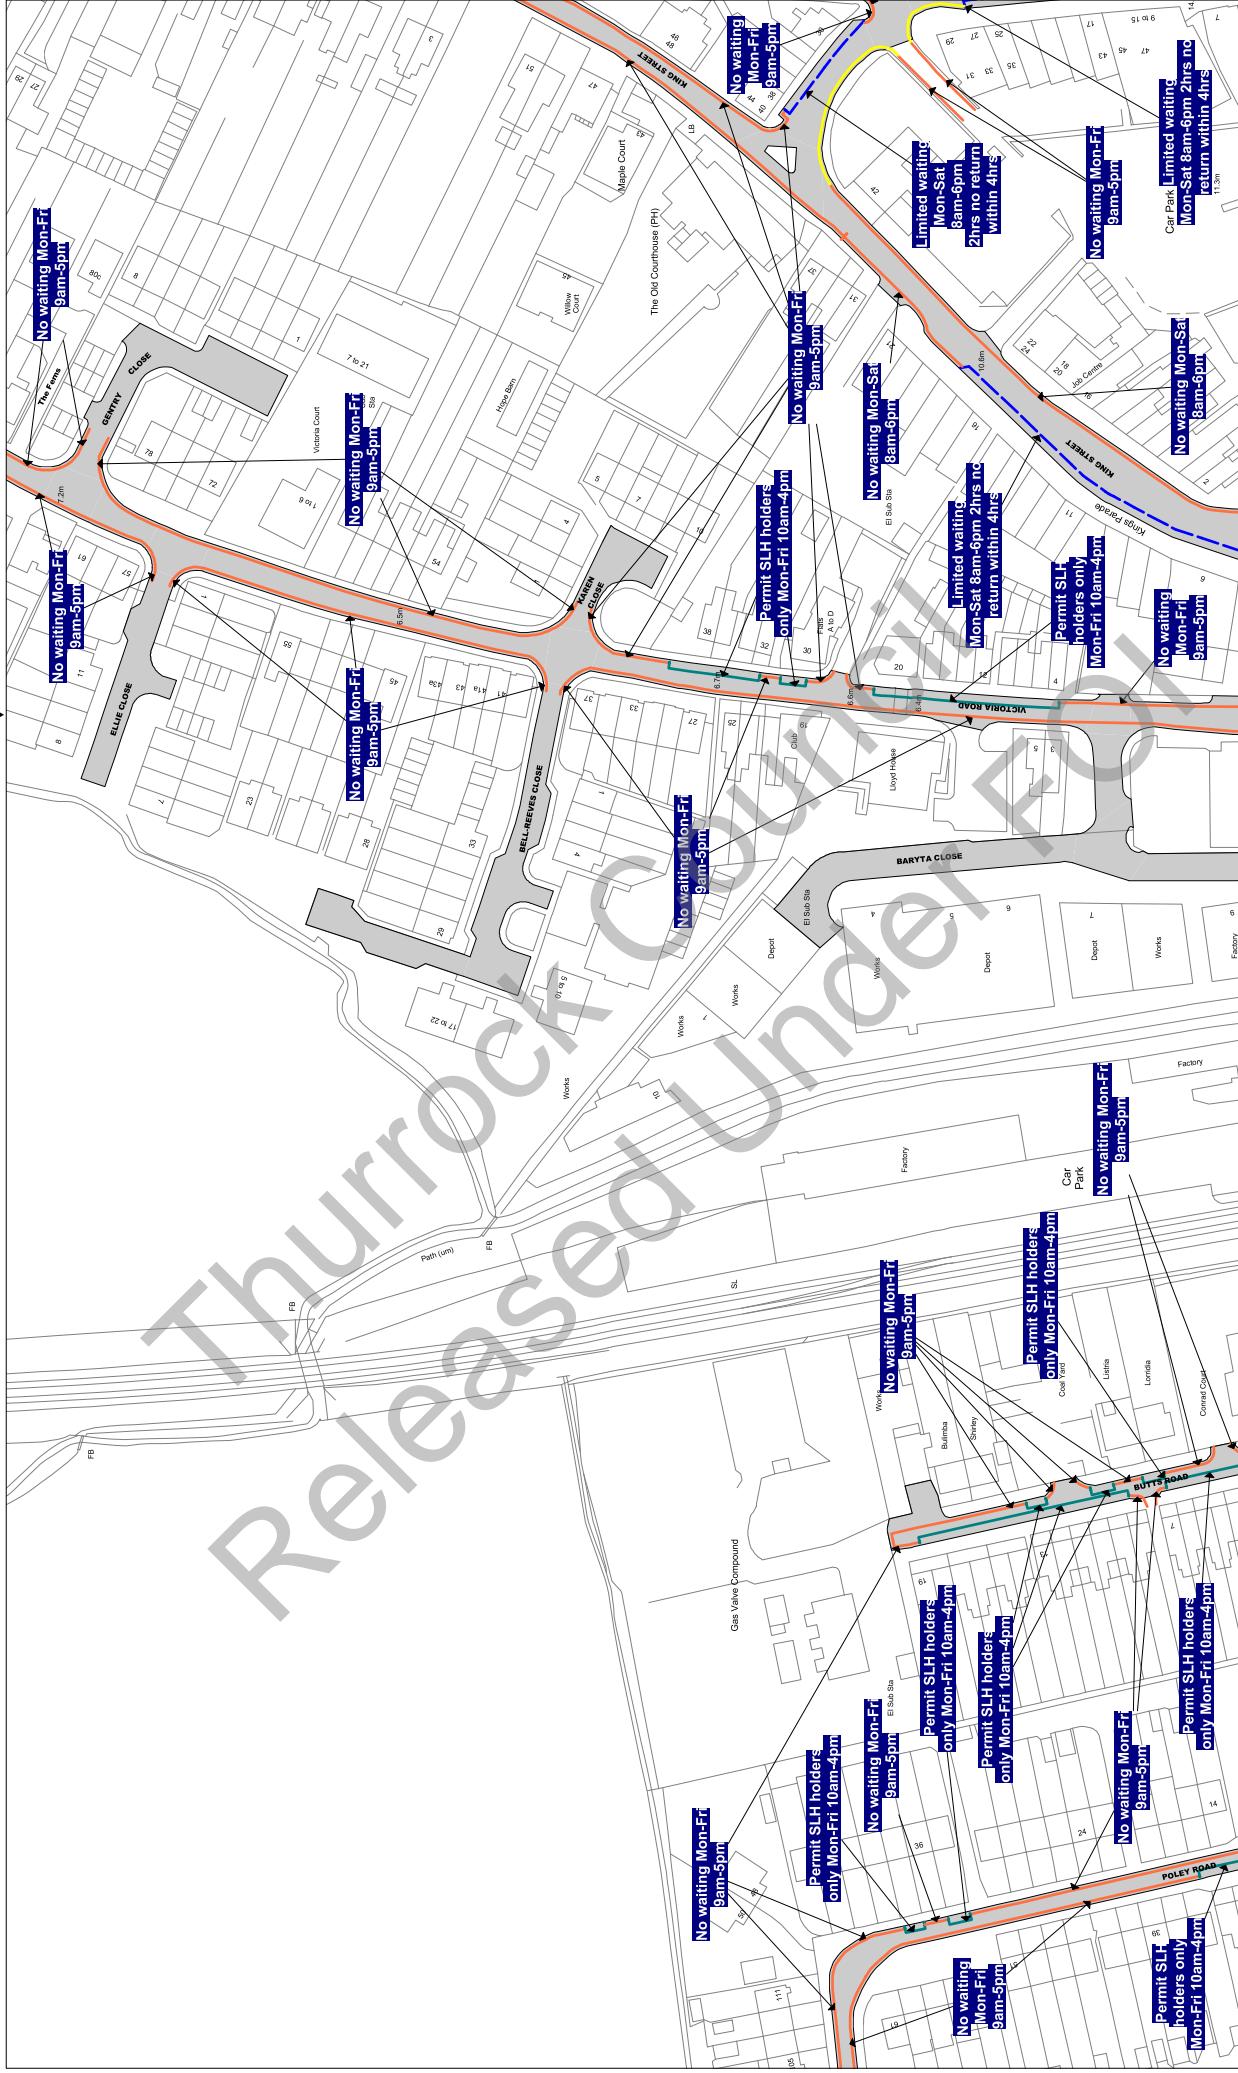

Scale: 1 : 1250 @ A3

Order Title: The Borough of Thurrock
(Stopping, Waiting, Loading and On-street Parking) Order 2017

This map is reproduced from Ordnance Survey material with the permission of Ordnance Survey on behalf of the Crown Copyright. Unauthorised reproduction infringes Crown copyright and may lead to prosecution or civil proceedings.
Thurrock Council
Licence No: 100025467 2017

**NOTE: SEE STATIC MAP SCHEDULE LEGEND
FOR RESTRICTIONS DISPLAYED**

thurrock.gov.uk

Civic Offices, New Road
Grays, Essex, RM17 6SL

Title Ref: W33

Status: CONFIRMED

Sheet Revision Number: 0

Sheet Active From: 14/07/2017

The map illustrates a residential area with several roads: BARSTABLE ROAD, MANOR ROAD, SCRATTON ROAD, PET HIRSTON ROAD, SOUTHERN ROAD, and HIGH STREET. Key landmarks include Tennis Court, St. Joseph's RC Primary School, St. Joseph's Church, St. Joseph's RC Primary School, Convent of Mercy, Library, and James Court. Numerous property boundaries are shown as grey lines with house numbers. A large diagonal watermark 'Released Under FOI' is overlaid across the map. Various traffic and parking restrictions are indicated by arrows and text boxes:

- No stopping Mon-Fri 8am-5pm on school entrance markings
- No waiting Mon-Fri 7am-7pm
- No waiting Mon-Fri 8am-5pm
- No waiting Mon-Fri 8am-5pm
- Permit SLH holders only Mon-Fri 10am-4pm
- No waiting Mon-Fri 8am-5pm
- Permit SLH holders only Mon-Fri 10am-4pm
- No waiting Mon-Fri 8am-5pm
- Permit SLH holders only Mon-Fri 10am-4pm
- No waiting Mon-Fri 8am-5pm
- Disabled badge holders only
- Limited waiting Mon-Fri 8am-5pm 2hrs to return within 4hrs
- No waiting Mon-Fri 8am-5pm
- No waiting Mon-Sat 8am-6pm
- No waiting Mon-Sat 8am-6pm
- Limited waiting Mon-Sat 8am-6pm 2hrs to return within 4hrs
- No waiting Mon-Sat 8am-6pm

Scale: 1 : 1250 @ A3

سے

Order Title: The Borough of Thurrock
(Stopping, Waiting, Loading and On-street Parking) Order 2017

This map is reproduced from Ordnance Survey material with the permission of Ordnance Survey on behalf of the Controller of Her Majesty's Stationery Office © Crown Copyright. Unauthorised reproduction infringes Crown copyright and may lead to prosecution or civil proceedings.

 thurrock.gov.uk Civic Offices, New Road, Grays, Essex, RM17 6SL

Tile Ref: W34

Status: CONFIRMED

Sheet Revision Number: 0

Sheet Active From: 14/07/2017

W33
X34
W34
X35



Scale: 1 : 1250 **@ A3**

Order Title: The Borough of Thurrock
(Stopping, Waiting, Loading and On-street Parking) Order 2017

This map is reproduced from Ordnance Survey material with the permission of Ordnance Survey on behalf of the Crown Copyright. Unauthorised reproduction infringes Crown copyright and may lead to prosecution or civil proceedings.
Thurrock Council
Licence No: 100025457 2017

 thurrock.gov.uk

**NOTE: SEE STATIC MAP SCHEDULE LEGEND
FOR RESTRICTIONS DISPLAYED**

Civic Offices, New Road
Grays, Essex, RM17 6SL

Tile Ref: W35


Status: CONFIRMED

Sheet Revision Number: 0

Sheet Active From: 14/07/2017

W34

V35

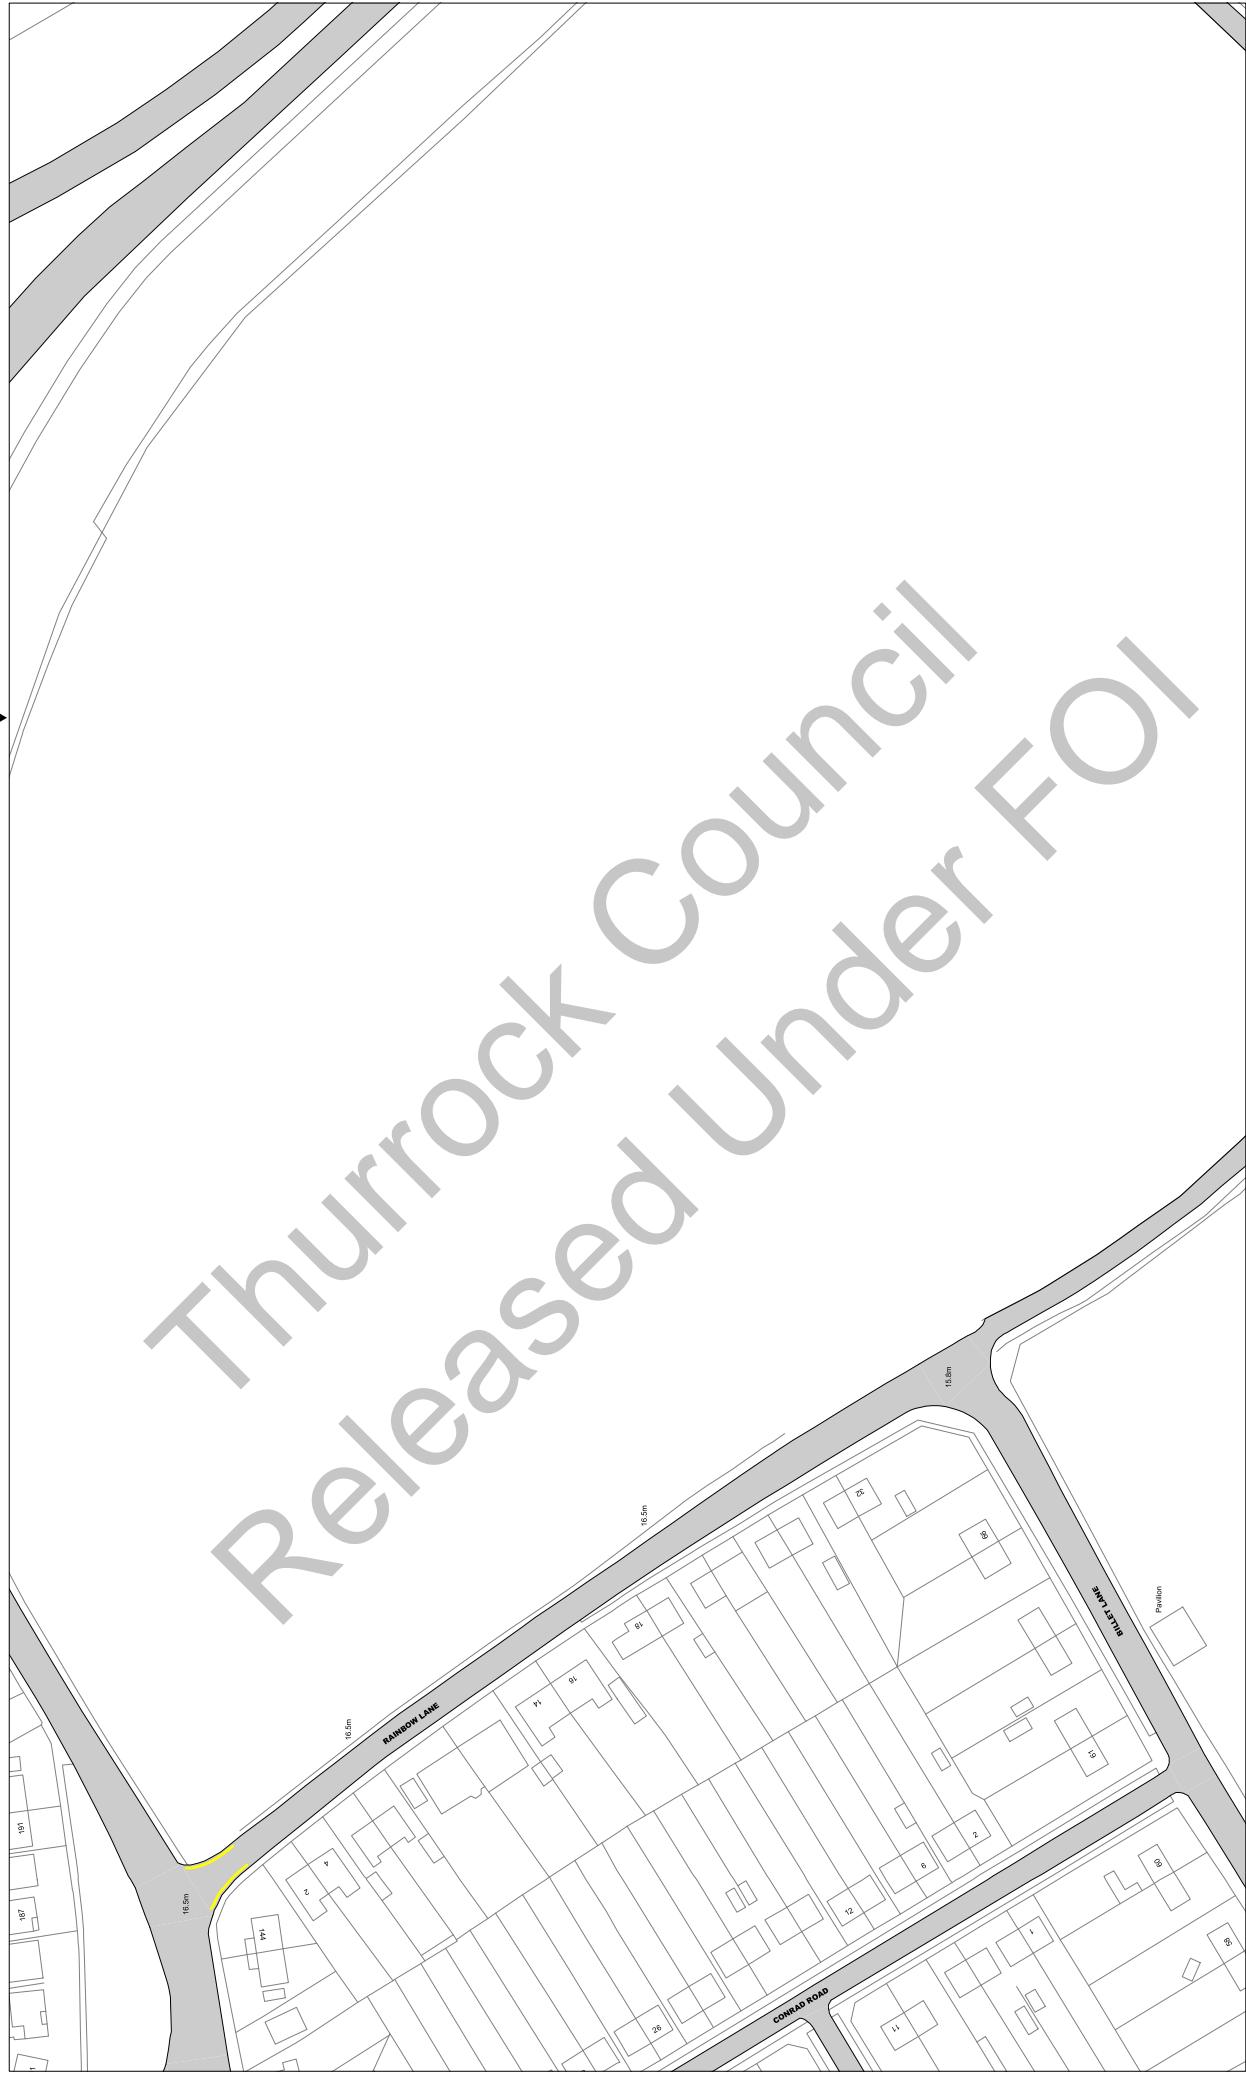

Scale: 1 : 1250 @ A3

Order Title: The Borough of Thurrock
(Stopping, Waiting, Loading and On-street Parking) Order 2017

This map is reproduced from Ordnance Survey material
with the permission of Ordnance Survey on behalf of the
Crown Copyright. Material is subject to Crown
Copyright. Unauthorised reproduction infringes
copyright and may lead to prosecution or civil
proceedings.
Thurrock Council
Licence No: 100025467 2017

**NOTE: SEE STATIC MAP SCHEDULE LEGEND
FOR RESTRICTIONS DISPLAYED**

thurrock.gov.uk
Civic Offices, New Road
Grays, Essex, RM17 6SL


Tile Ref: W43

Status: CONFIRMED

Sheet Revision Number: 0

Sheet Active From: 14/07/2017

V43

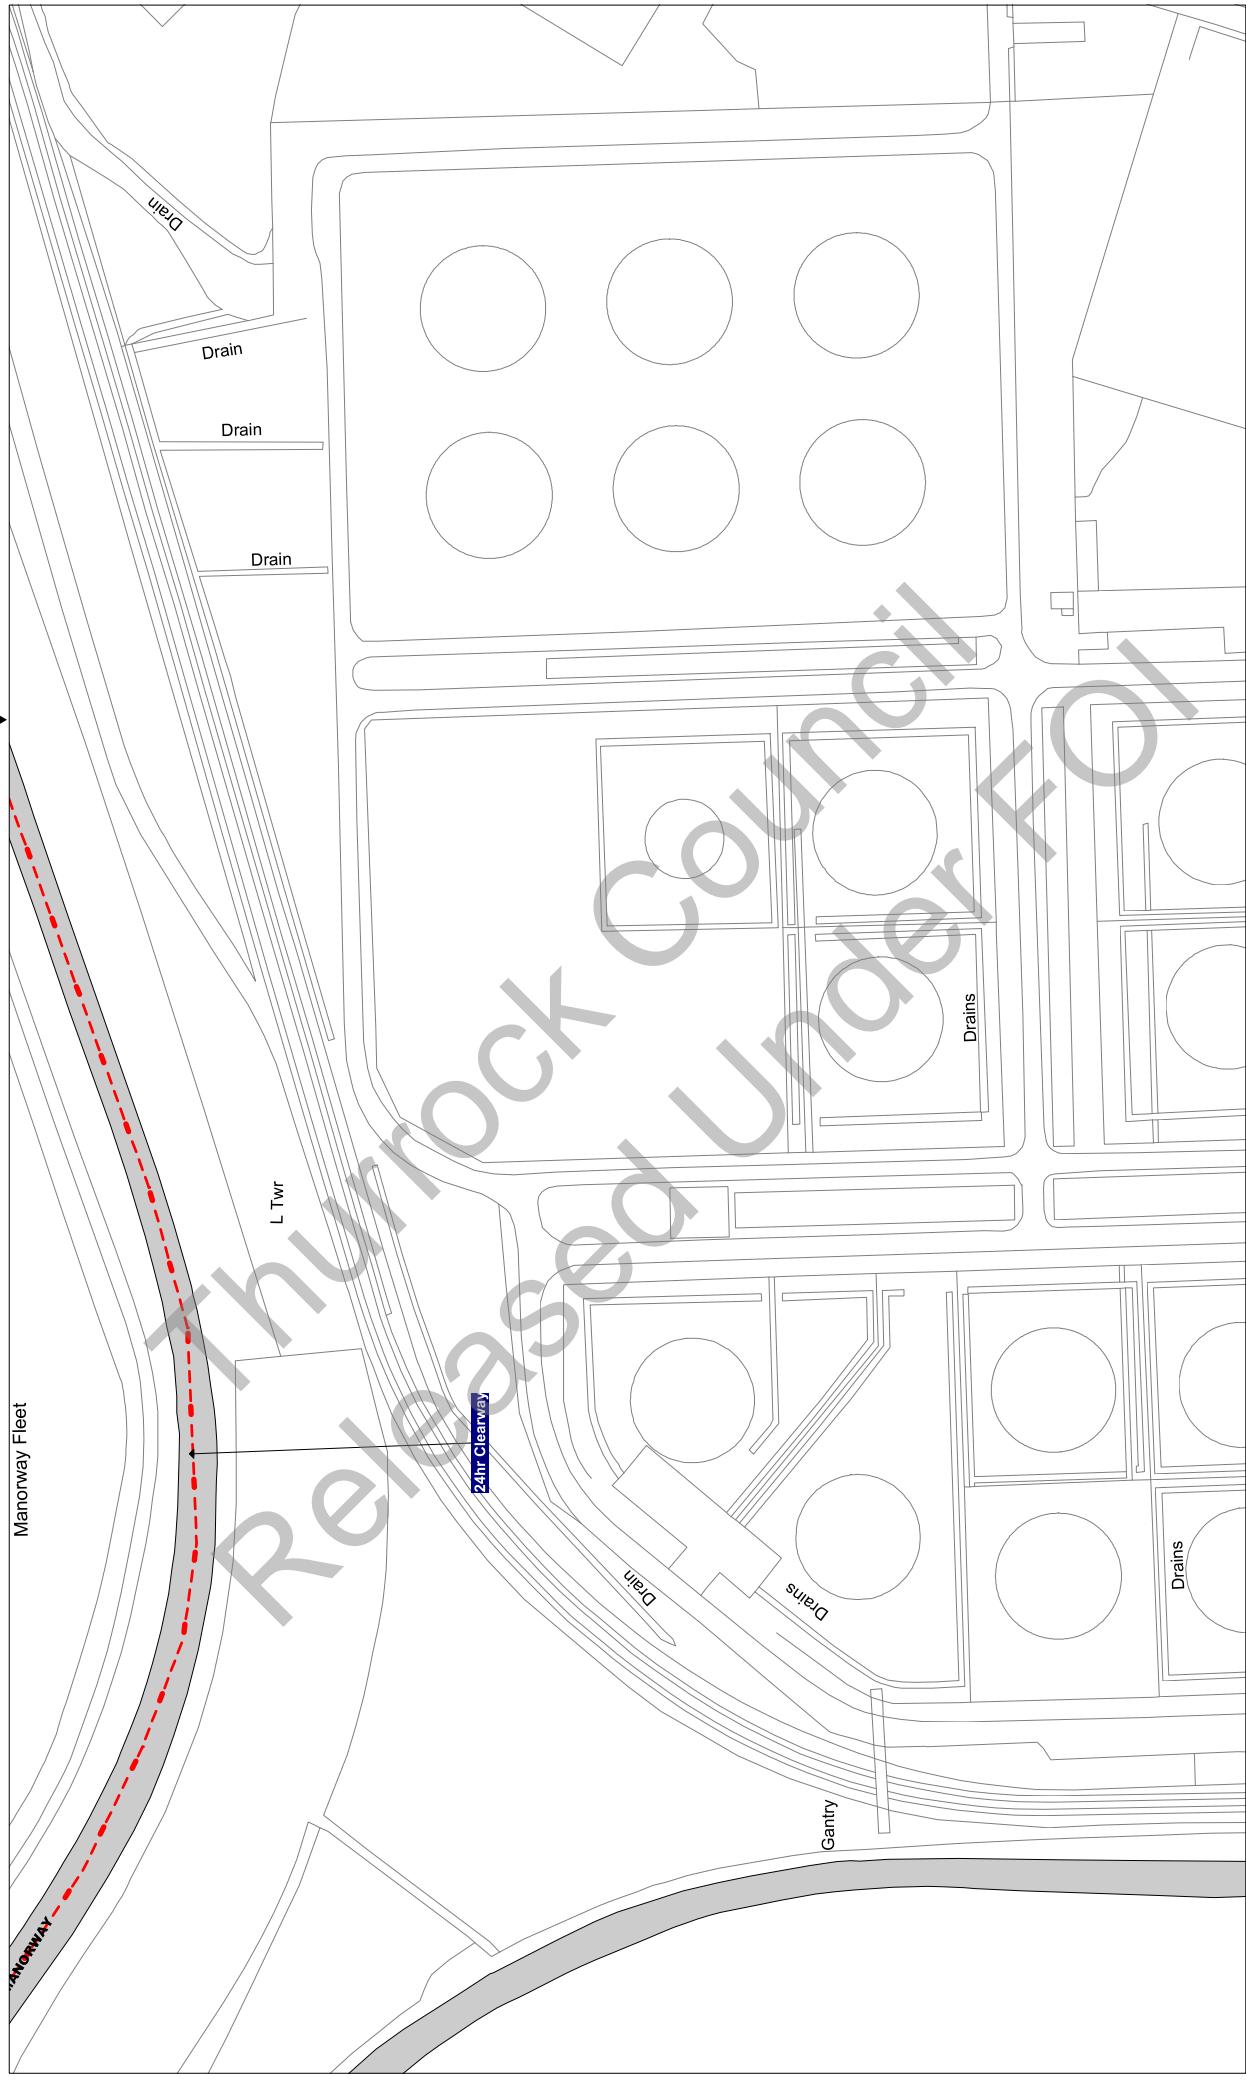

Scale: 1 : 1250 @ A3

Order Title: The Borough of Thurrock
(Stopping, Waiting, Loading and On-street Parking) Order 2017

This map is reproduced from Ordnance Survey material
with the permission of Ordnance Survey on behalf of the
Crown Copyright. Unauthorised reproduction infringes
copyright and may lead to prosecution or civil
proceedings.
Thurrock Council
Licence No: 100025467 2017

**NOTE: SEE STATIC MAP SCHEDULE LEGEND
FOR RESTRICTIONS DISPLAYED**

thurrock.gov.uk
Civic Offices, New Road
Grays, Essex, RM17 6SL

Tile Ref: X12

Status: CONFIRMED

Sheet Revision Number: 0

Sheet Active From: 14/07/2017

W12
X13
Y12



Scale: 1 : 1250 @ A3

Order Title: The Borough of Thurrock
(Stopping, Waiting, Loading and On-street Parking) Order 2017

This map is reproduced from Ordnance Survey material
with the permission of Ordnance Survey on behalf of the
Crown Copyright. Unauthorised reproduction, either
whole or in part, is an offence liable to prosecution or civil
proceedings.
Thurrock Council
Licence No: 100025467 2017

**NOTE: SEE STATIC MAP SCHEDULE LEGEND
FOR RESTRICTIONS DISPLAYED**

thurrock.gov.uk
Civic Offices, New Road
Grays, Essex, RM17 6SL


Tile Ref: X13

Status: CONFIRMED

Sheet Revision Number: 0

Sheet Active From: 14/07/2017

W13
X14
Y13
X12

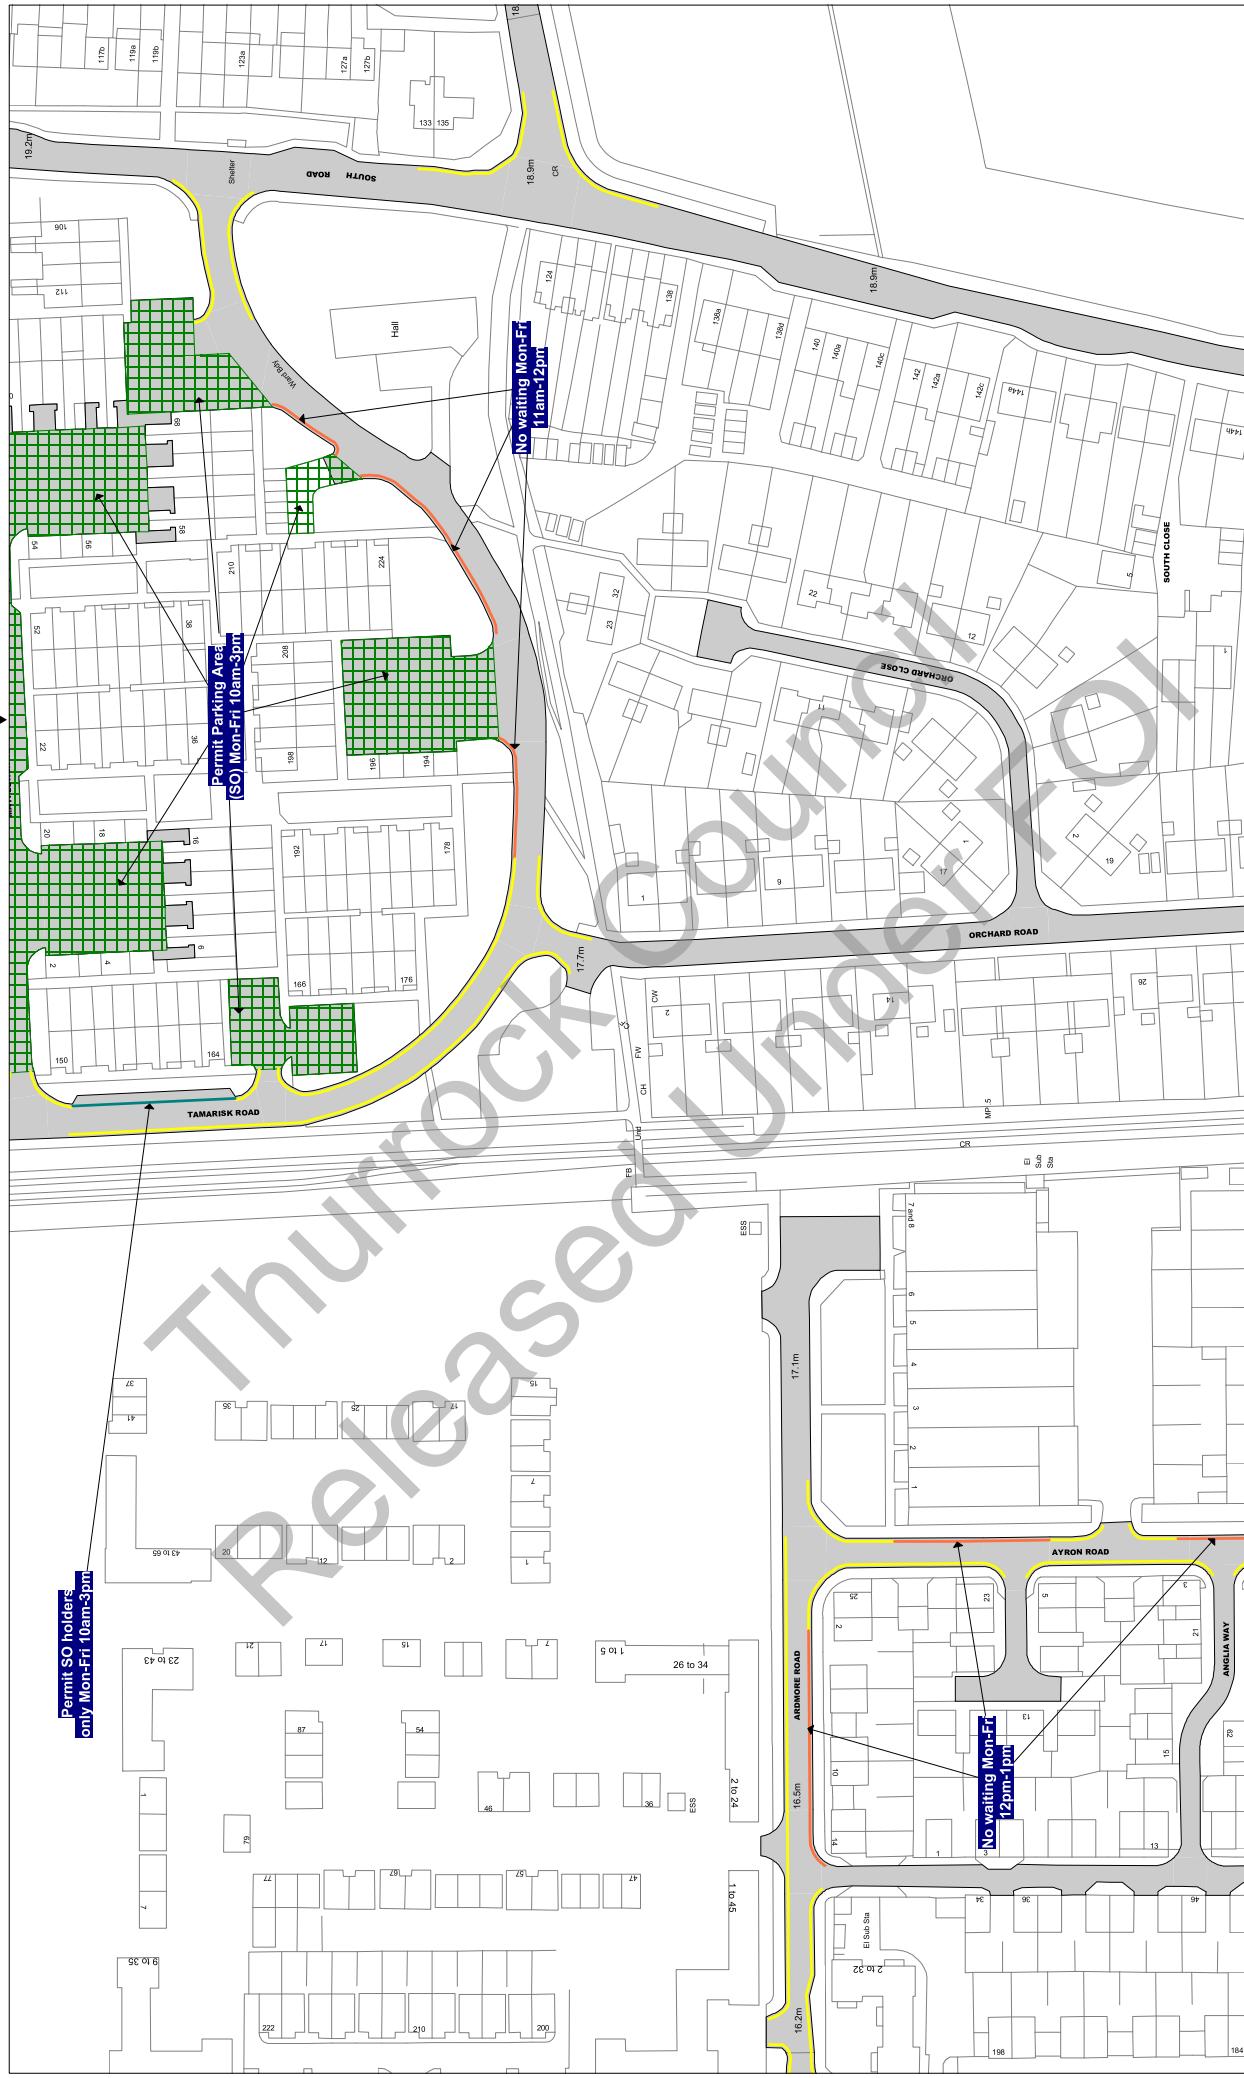

Scale: 1 : 1250 @ A3

Order Title: The Borough of Thurrock
(Stopping, Waiting, Loading and On-street Parking) Order 2017

This map is reproduced from Ordnance Survey material with the permission of Ordnance Survey on behalf of the Crown Copyright. Unauthorised reproduction infringes Crown copyright and may lead to prosecution or civil proceedings.
Thurrock Council
Licence No: 100025457 2017

**NOTE: SEE STATIC MAP SCHEDULE LEGEND
FOR RESTRICTIONS DISPLAYED**

 thurrock.gov.uk
Civic Offices, New Road
Grays, Essex, RM17 6SL


Tile Ref: X14

Status: CONFIRMED

Sheet Revision Number: 0

Sheet Active From: 14/07/2017

X13

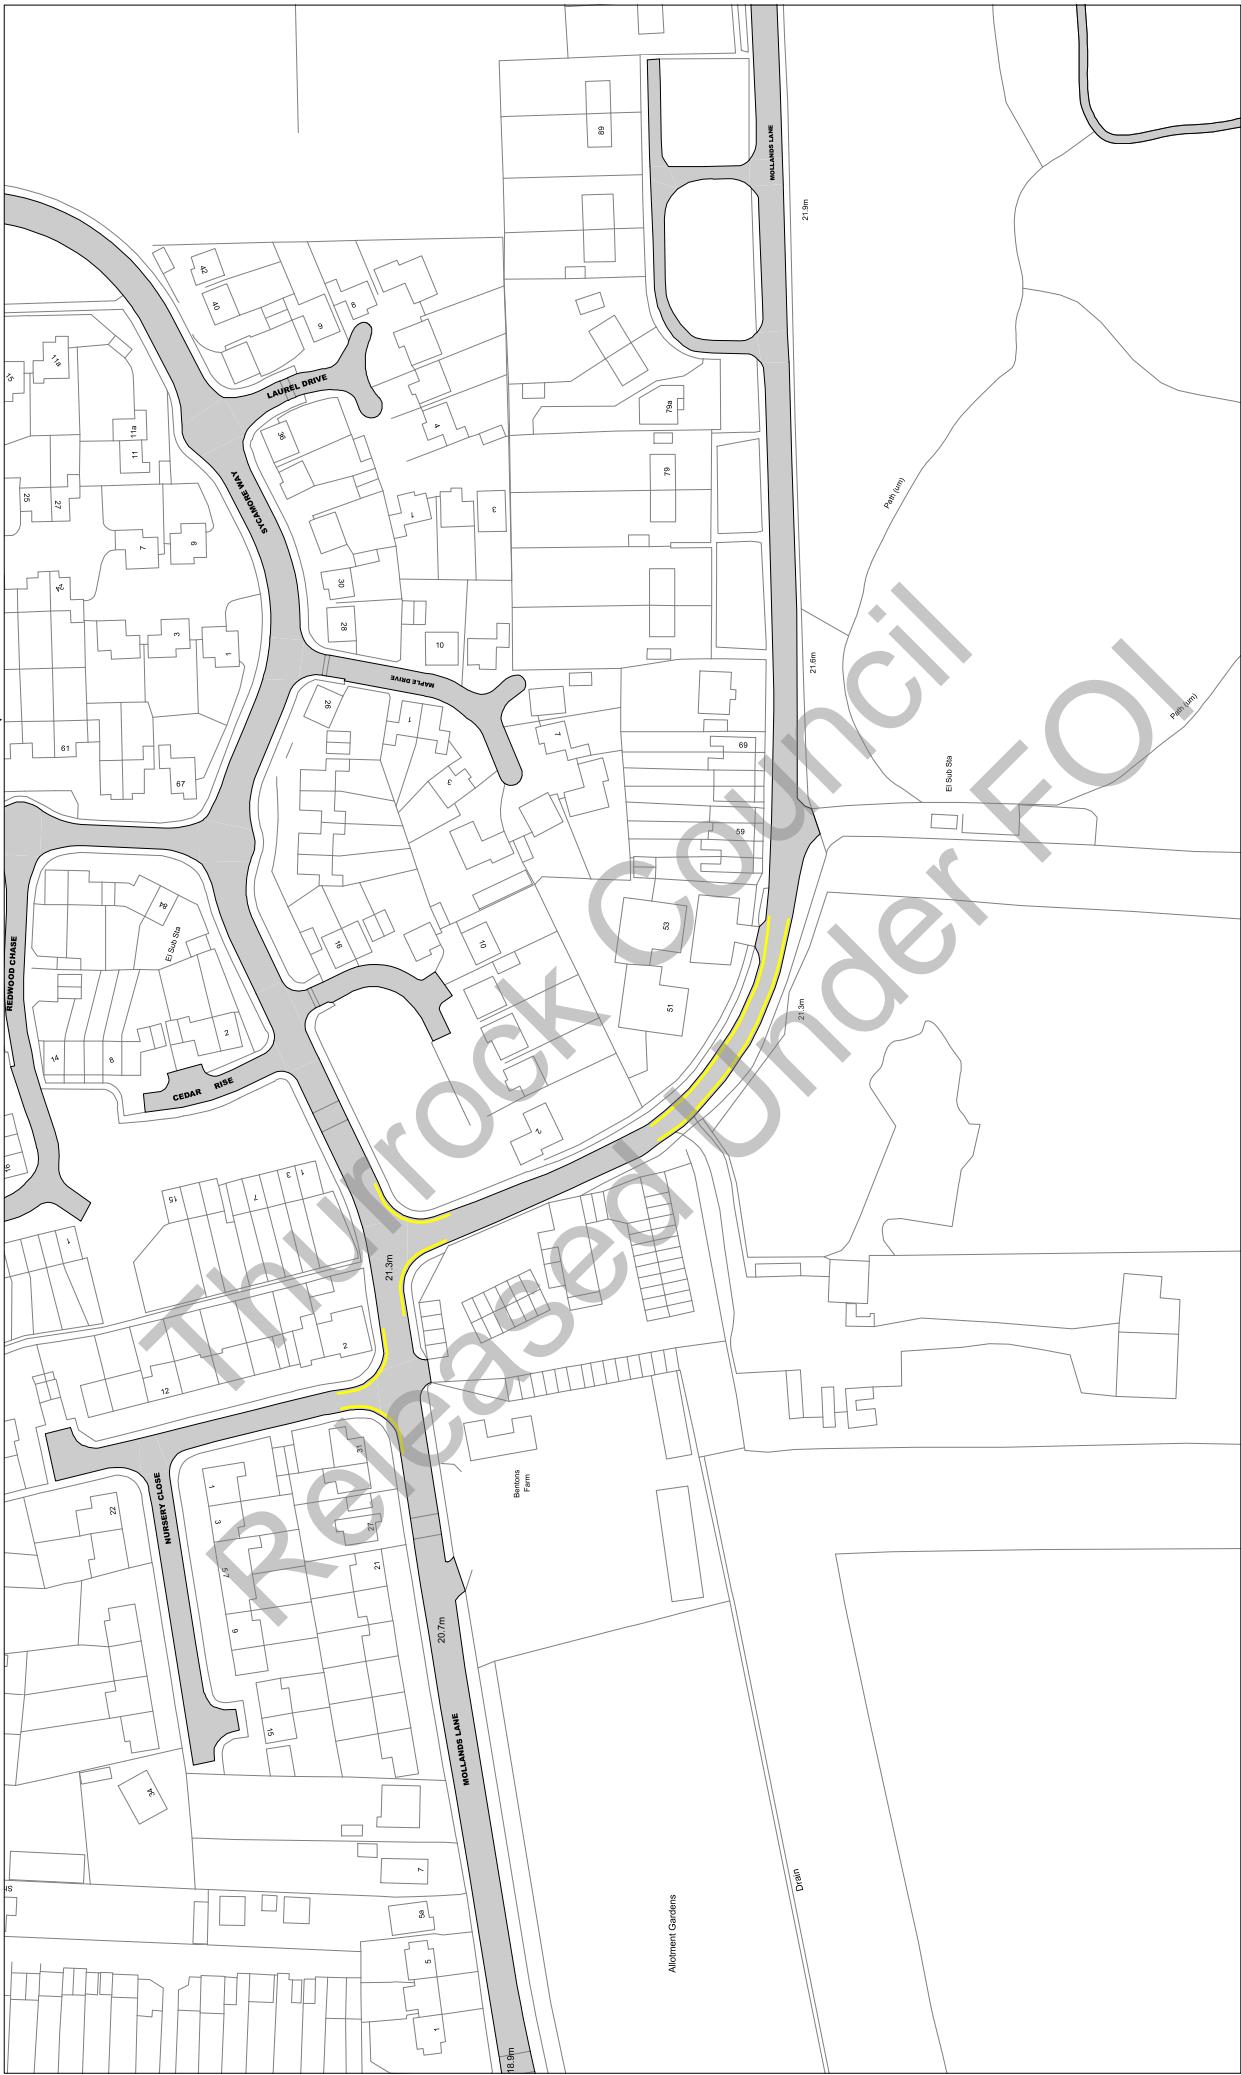

Scale: 1 : 1250 @ A3

Order Title: The Borough of Thurrock
(Stopping, Waiting, Loading and On-street Parking) Order 2017

This map is reproduced from Ordnance Survey material
with the permission of Ordnance Survey on behalf of the
Crown Copyright. Unauthorised reproduction infringes
copyright and may lead to prosecution or civil
proceedings.
Thurrock Council
Licence No: 100025467 2017

**NOTE: SEE STATIC MAP SCHEDULE LEGEND
FOR RESTRICTIONS DISPLAYED**

thurrock.gov.uk
Civic Offices, New Road
Grays, Essex, RM17 6SL

Title Ref: X30

Status: CONFIRMED

Sheet Revision Number: 0

Sheet Active From: 14/07/2017

A detailed map of a residential area, likely a plan or proposal for road improvements. The map shows several streets including HORRIDON ROAD, Daffodil Way, Holly Way, and Daffodil Close. A thick grey line represents a proposed road improvement, which ends at a roundabout where a red dashed line continues further east. A blue rectangular box on the map contains the text '24hr Clearway'. A dimension line indicates a width of 11.8m for the proposed road. Other labels on the map include 'Stable House', 'Rosebank', 'Park', and 'Holly'. A large, diagonal watermark across the map reads 'Thurrock Council Released Under FOI'.

Scale: 1 : 12500 ⑧ A3

Order Title: The Borough of Thurrock
(Stopping, Waiting, Loading and On-street Parking) Order 2017

This map is reproduced from Ordnance Survey material with the permission of Ordnance Survey on behalf of the Controller of Her Majesty's Stationery Office © Crown Copyright. Unauthorised reproduction infringes Crown copyright and may lead to prosecution or civil proceedings.

Harrow Council
Licence No: 20025457/2017

 [thurrock.gov.uk](http://www.thurrock.gov.uk)
Civic Offices, New Road
Grays, Essex, RM17 6SL

**NOTE: SEE STATIC MAP SCHEDULE LEGEND
FOR RESTRICTIONS DISPLAYED**

Civic Offices, New Road
Grays, Essex, RM17 6SL


Tile Ref: X31

Status: CONFIRMED

Sheet Revision Number: 0

Sheet Active From: 14/07/2017

W31
X30
Y31
X32

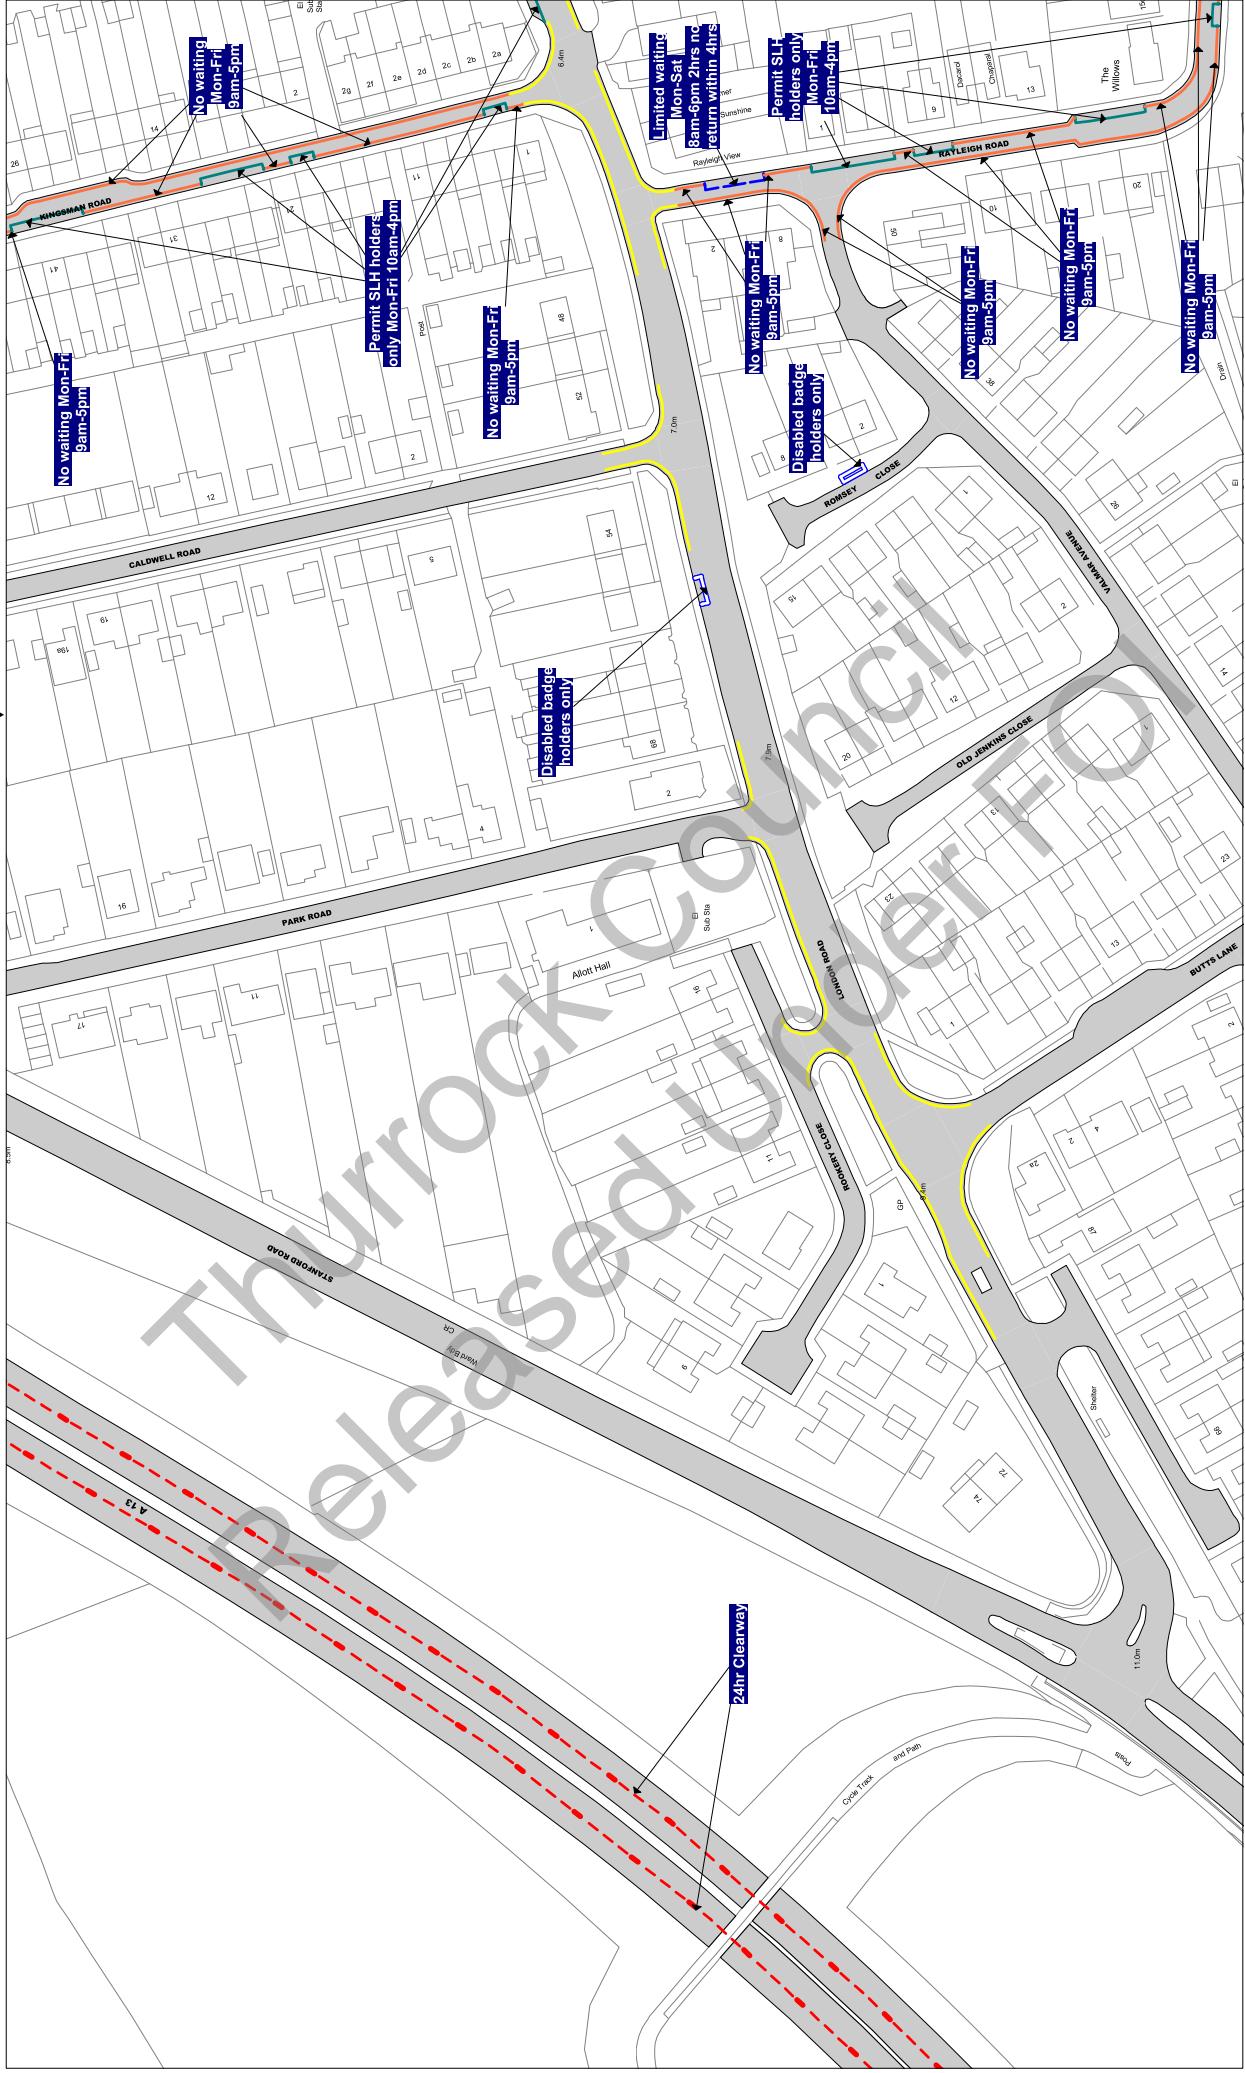

Scale: 1 : 1250 @ A3

Order Title: The Borough of Thurrock
(Stopping, Waiting, Loading and On-street Parking) Order 2017

This map is reproduced from Ordnance Survey material
with the permission of Ordnance Survey on behalf of the
Crown Copyright. Unauthorised reproduction, either
whole or in part, is an offence liable to prosecution or civil
proceedings.
Thurrock Council
Licence No: 100025467 2017

**NOTE: SEE STATIC MAP SCHEDULE LEGEND
FOR RESTRICTIONS DISPLAYED**

thurrock.gov.uk
Civic Offices, New Road
Grays, Essex, RM17 6SL


Tile Ref: X32

Status: CONFIRMED

Sheet Revision Number: 0

Sheet Active From: 14/07/2017

X32
X33
Y32
Y31

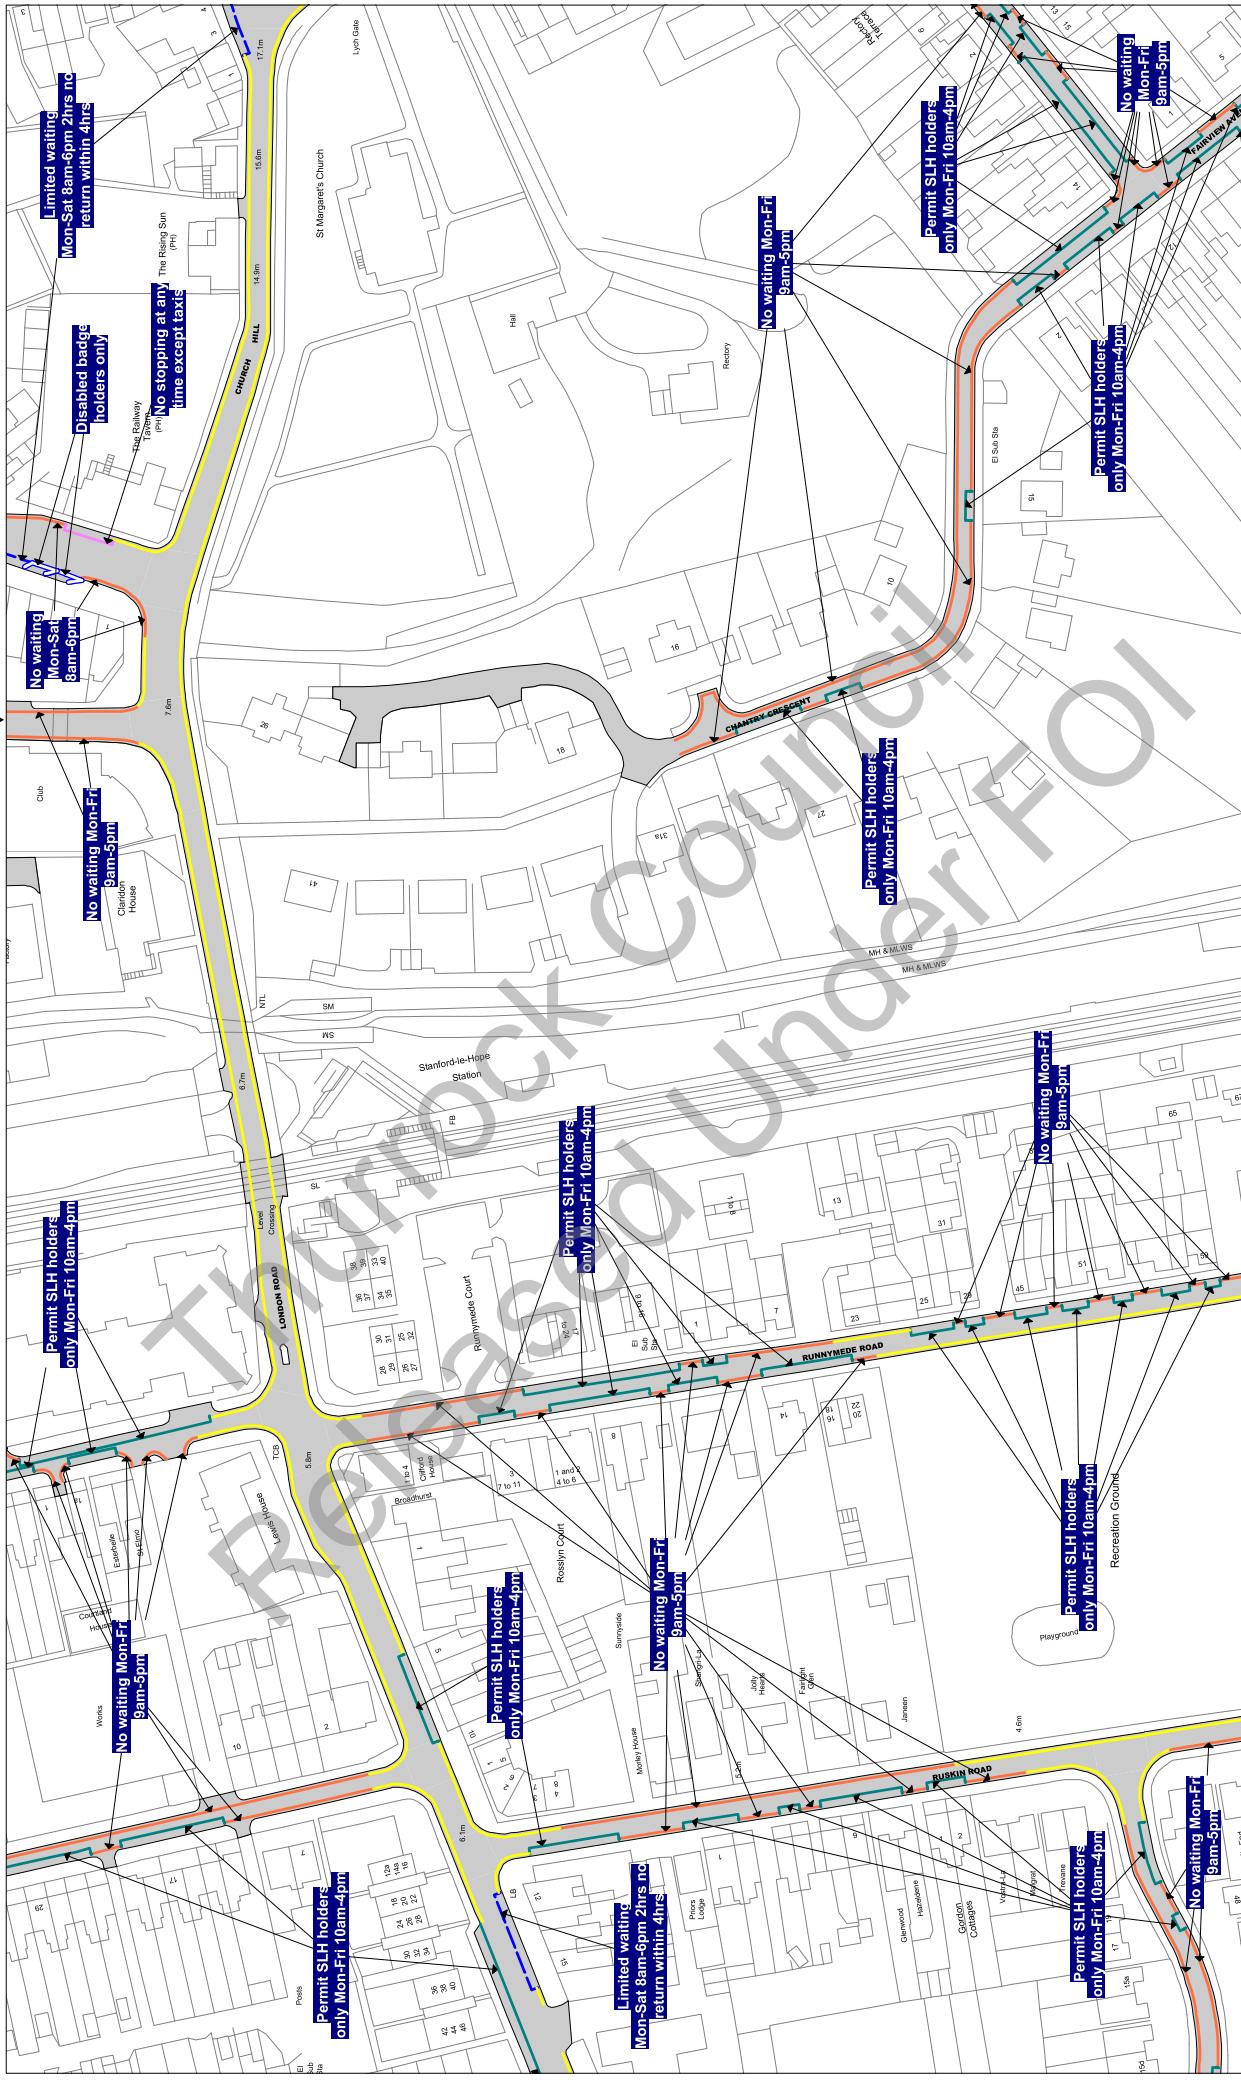

Scale: 1 : 1250 @ A3

Order Title: The Borough of Thurrock
(Stopping, Waiting, Loading and On-street Parking) Order 2017

This map is reproduced from Ordnance Survey material
with the permission of Ordnance Survey on behalf of the
Copyright Holder. Unauthorised reproduction, either
whole or in part, is an offence liable to prosecution or civil
proceedings.
Thurrock Council
Licence No: 100025467 2017

thurrock.gov.uk

Civic Offices, New Road
Grays, Essex, RM17 6SL


**NOTE: SEE STATIC MAP SCHEDULE LEGEND
FOR RESTRICTIONS DISPLAYED**

Title Ref: X33

Status: CONFIRMED

Sheet Revision Number: 0

Sheet Active From: 14/07/2017

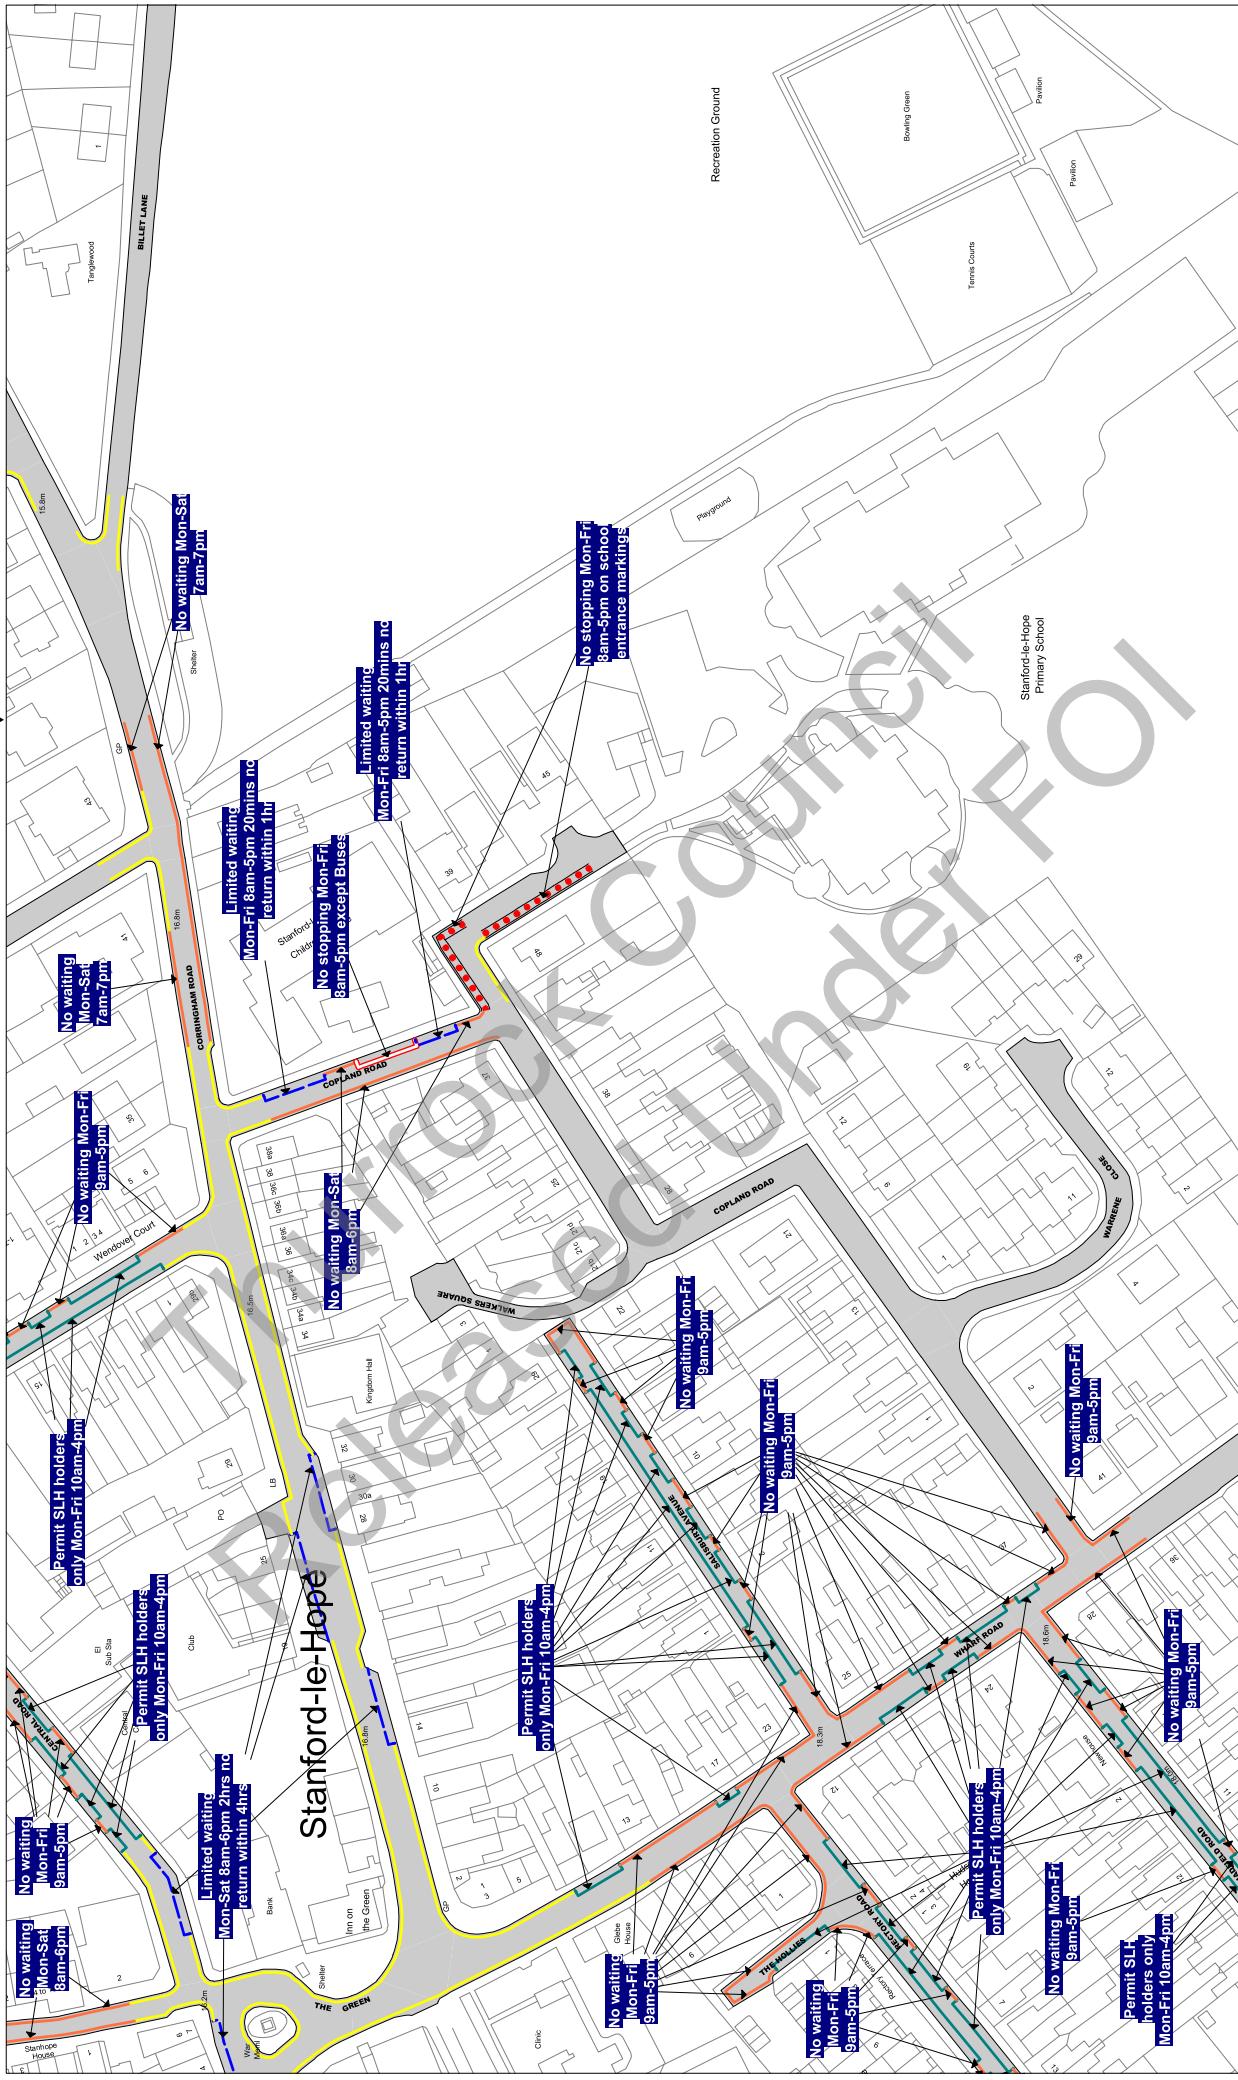

Scale: 1 : 1250 @ A3

A3

Order Title: The Borough of Thurrock (Stopping, Waiting, Loading and On-street Parking) Order 2017

This map is reproduced from Ordnance Survey material with the permission of Ordnance Survey on behalf of the Controller of Her Majesty's Stationery Office © Crown Copyright. Unauthorised reproduction infringes Crown copyright and may lead to prosecution or civil proceedings.

Thurrock Council
Reference No: 100025457 2017

 thurrock.gov.uk Civic Offices, New Road
Grays, Essex, RM17 6SL

Civic Offices, New Road
Grays, Essex, RM17 6SL

Tile Ref: X34


Status: CONFIRMED

Sheet Revision Number: 0

Sheet Active From: 14/07/2017

W34

X33

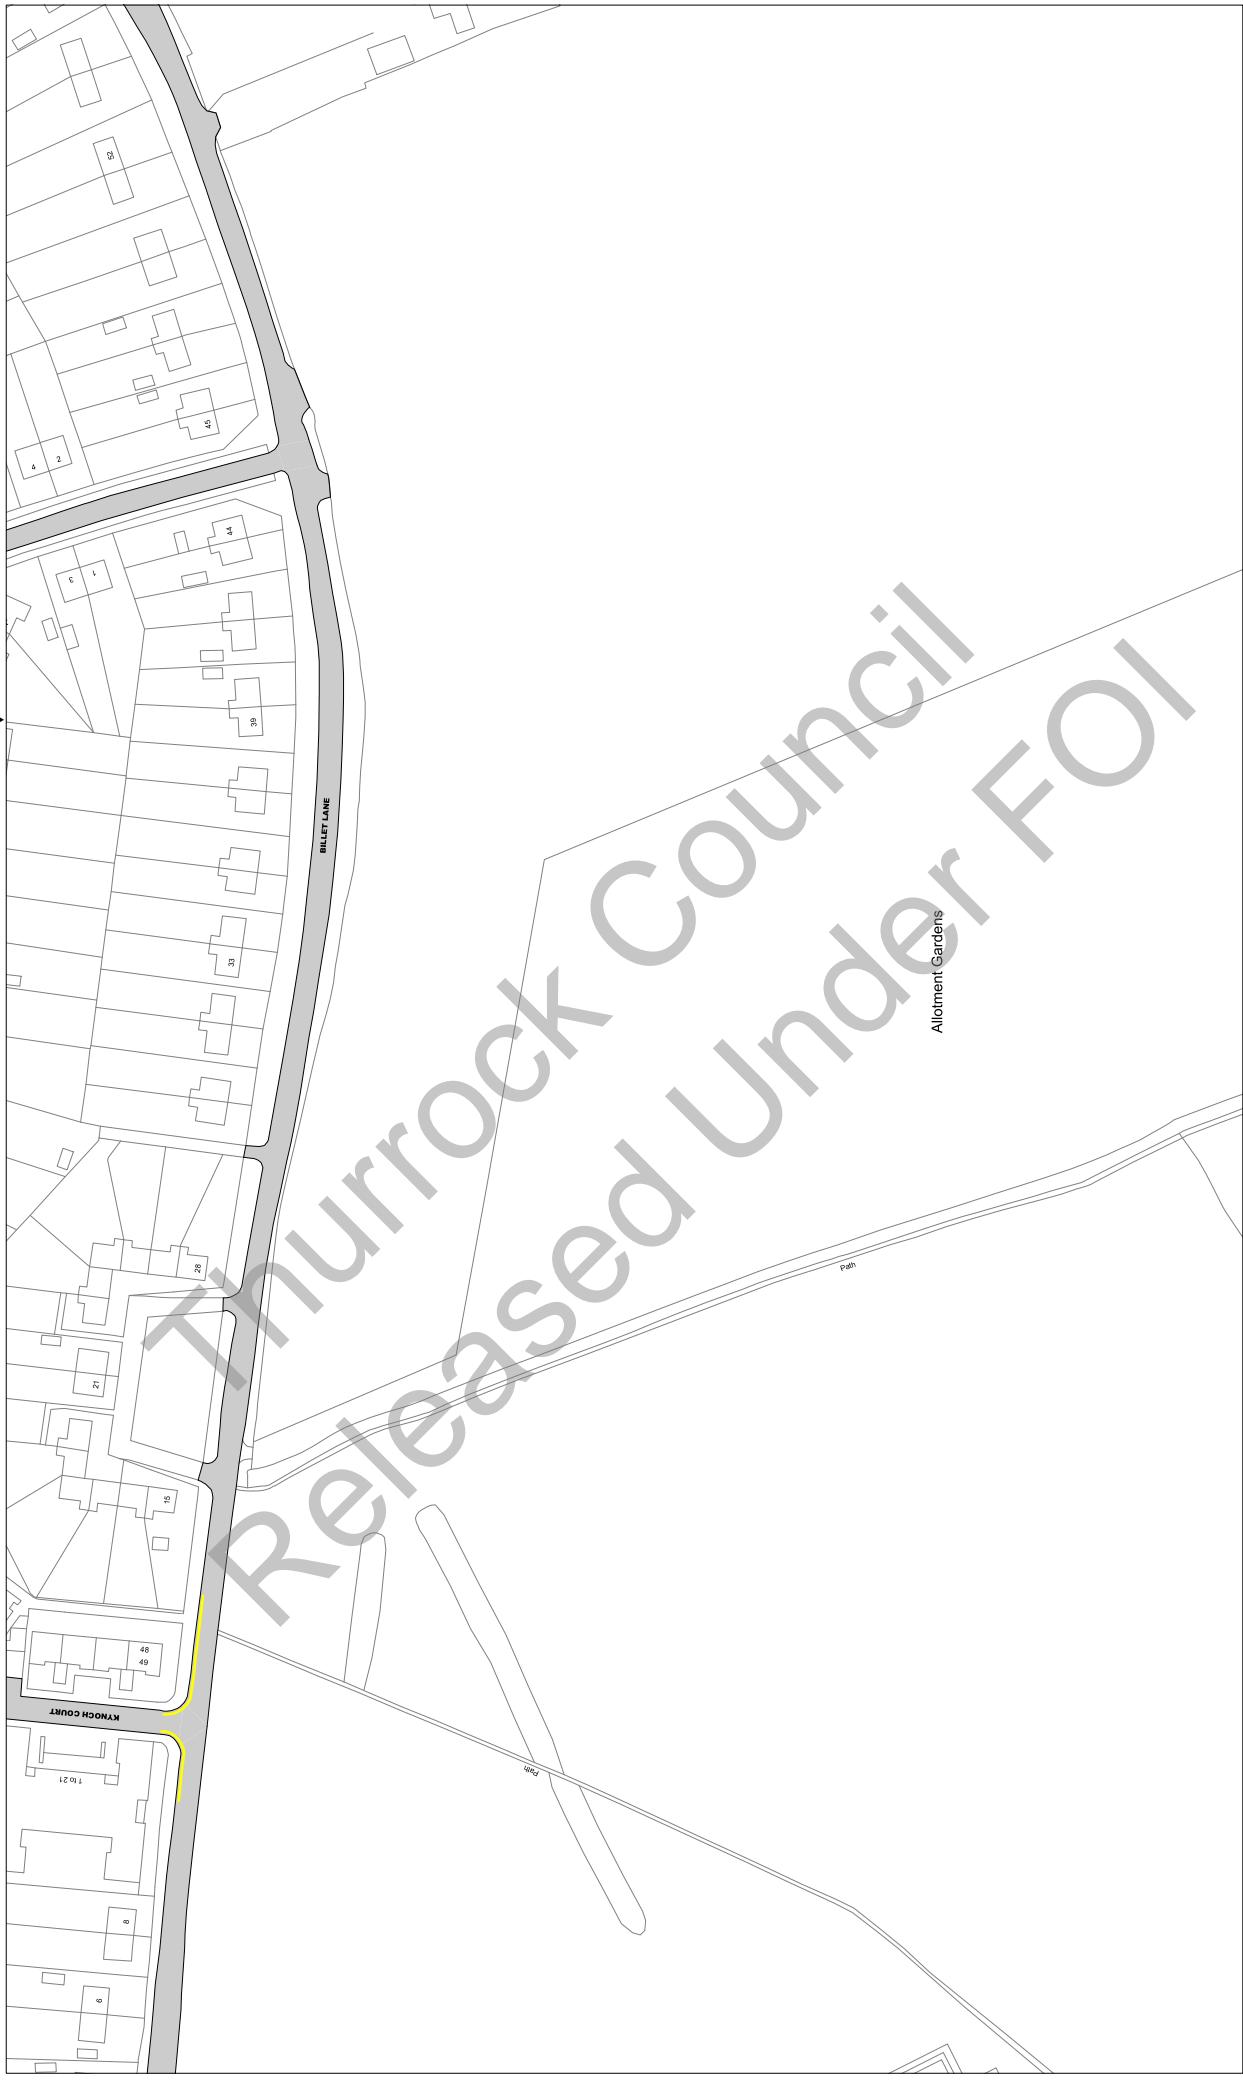


Tile Ref: Y11

Status: CONFIRMED

Sheet Revision Number: 0

Sheet Active From: 14/07/2017

Y12
Z11

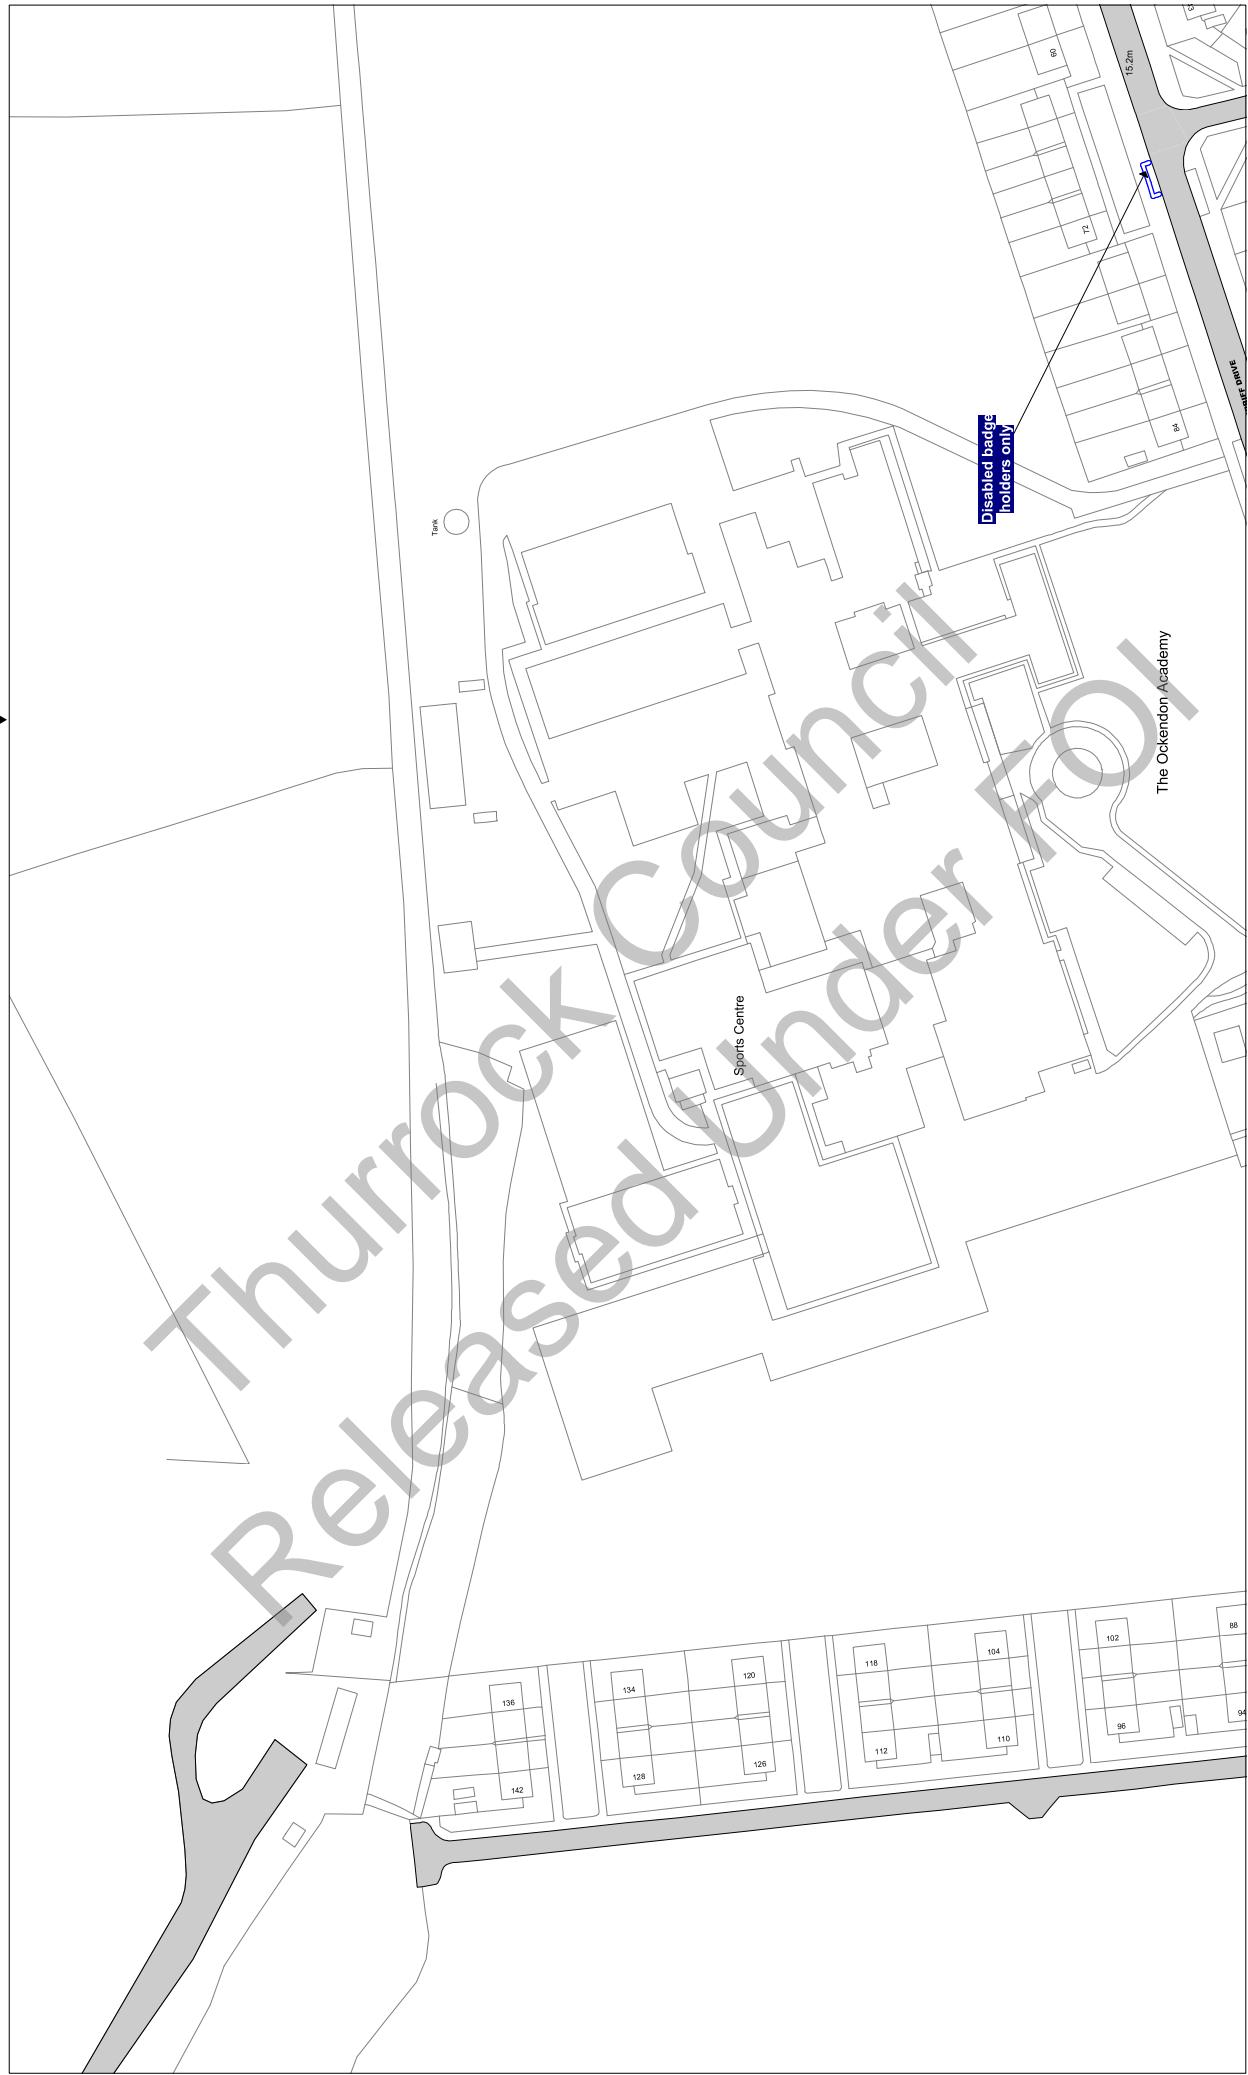

Scale: 1 : 1250 @ A3

Order Title: The Borough of Thurrock
(Stopping, Waiting, Loading and On-street Parking) Order 2017

This map is reproduced from Ordnance Survey material
with the permission of Ordnance Survey on behalf of the
Crown Copyright. Unauthorised reproduction of Crown
Copyright material is illegal and may lead to prosecution or civil
proceedings.
Thurrock Council
Licence No: 100025467 2017

**NOTE: SEE STATIC MAP SCHEDULE LEGEND
FOR RESTRICTIONS DISPLAYED**

thurrock.gov.uk
Civic Offices, New Road
Grays, Essex, RM17 6SL

Tile Ref: Y12

Status: CONFIRMED

Sheet Revision Number: 0

Sheet Active From: 14/07/2017

▲ X12
▼ Y13
▲ Y11
▼ Z12



Scale: 1 : 1250 @ A3

Order Title: The Borough of Thurrock
(Stopping, Waiting, Loading and On-street Parking) Order 2017

This map is reproduced from Ordnance Survey material with the permission of Ordnance Survey on behalf of the Crown Copyright. Unauthorised reproduction infringes Crown copyright and may lead to prosecution or civil proceedings.
Thurrock Council
Licence No: 100025467 2017

**NOTE: SEE STATIC MAP SCHEDULE LEGEND
FOR RESTRICTIONS DISPLAYED**

thurrock.gov.uk

Civic Offices, New Road
Grays, Essex, RM17 6SL

Title Ref: Y13

Status: CONFIRMED

Sheet Revision Number: 0

Sheet Active From: 14/07/2017


Scale: 1 : 1250 @ A3

@ A3

Order Title: The Borough of Thurrock (Stopping, Waiting, Loading and On-street Parking) Order 2017

This map is reproduced from Ordnance Survey material with the permission of Ordnance Survey on behalf of the Controller of Her Majesty's Stationery Office © Crown Copyright. Unauthorised reproduction infringes Crown copyright and may lead to prosecution or civil proceedings.

 thurrock.gov.uk Civic Offices, New Road, Grays, Essex, RM17 6SL

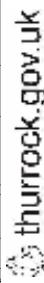


Tile Ref: Y24

Status: CONFIRMED

Sheet Revision Number: 0

Sheet Active From: 14/07/2017

Z24

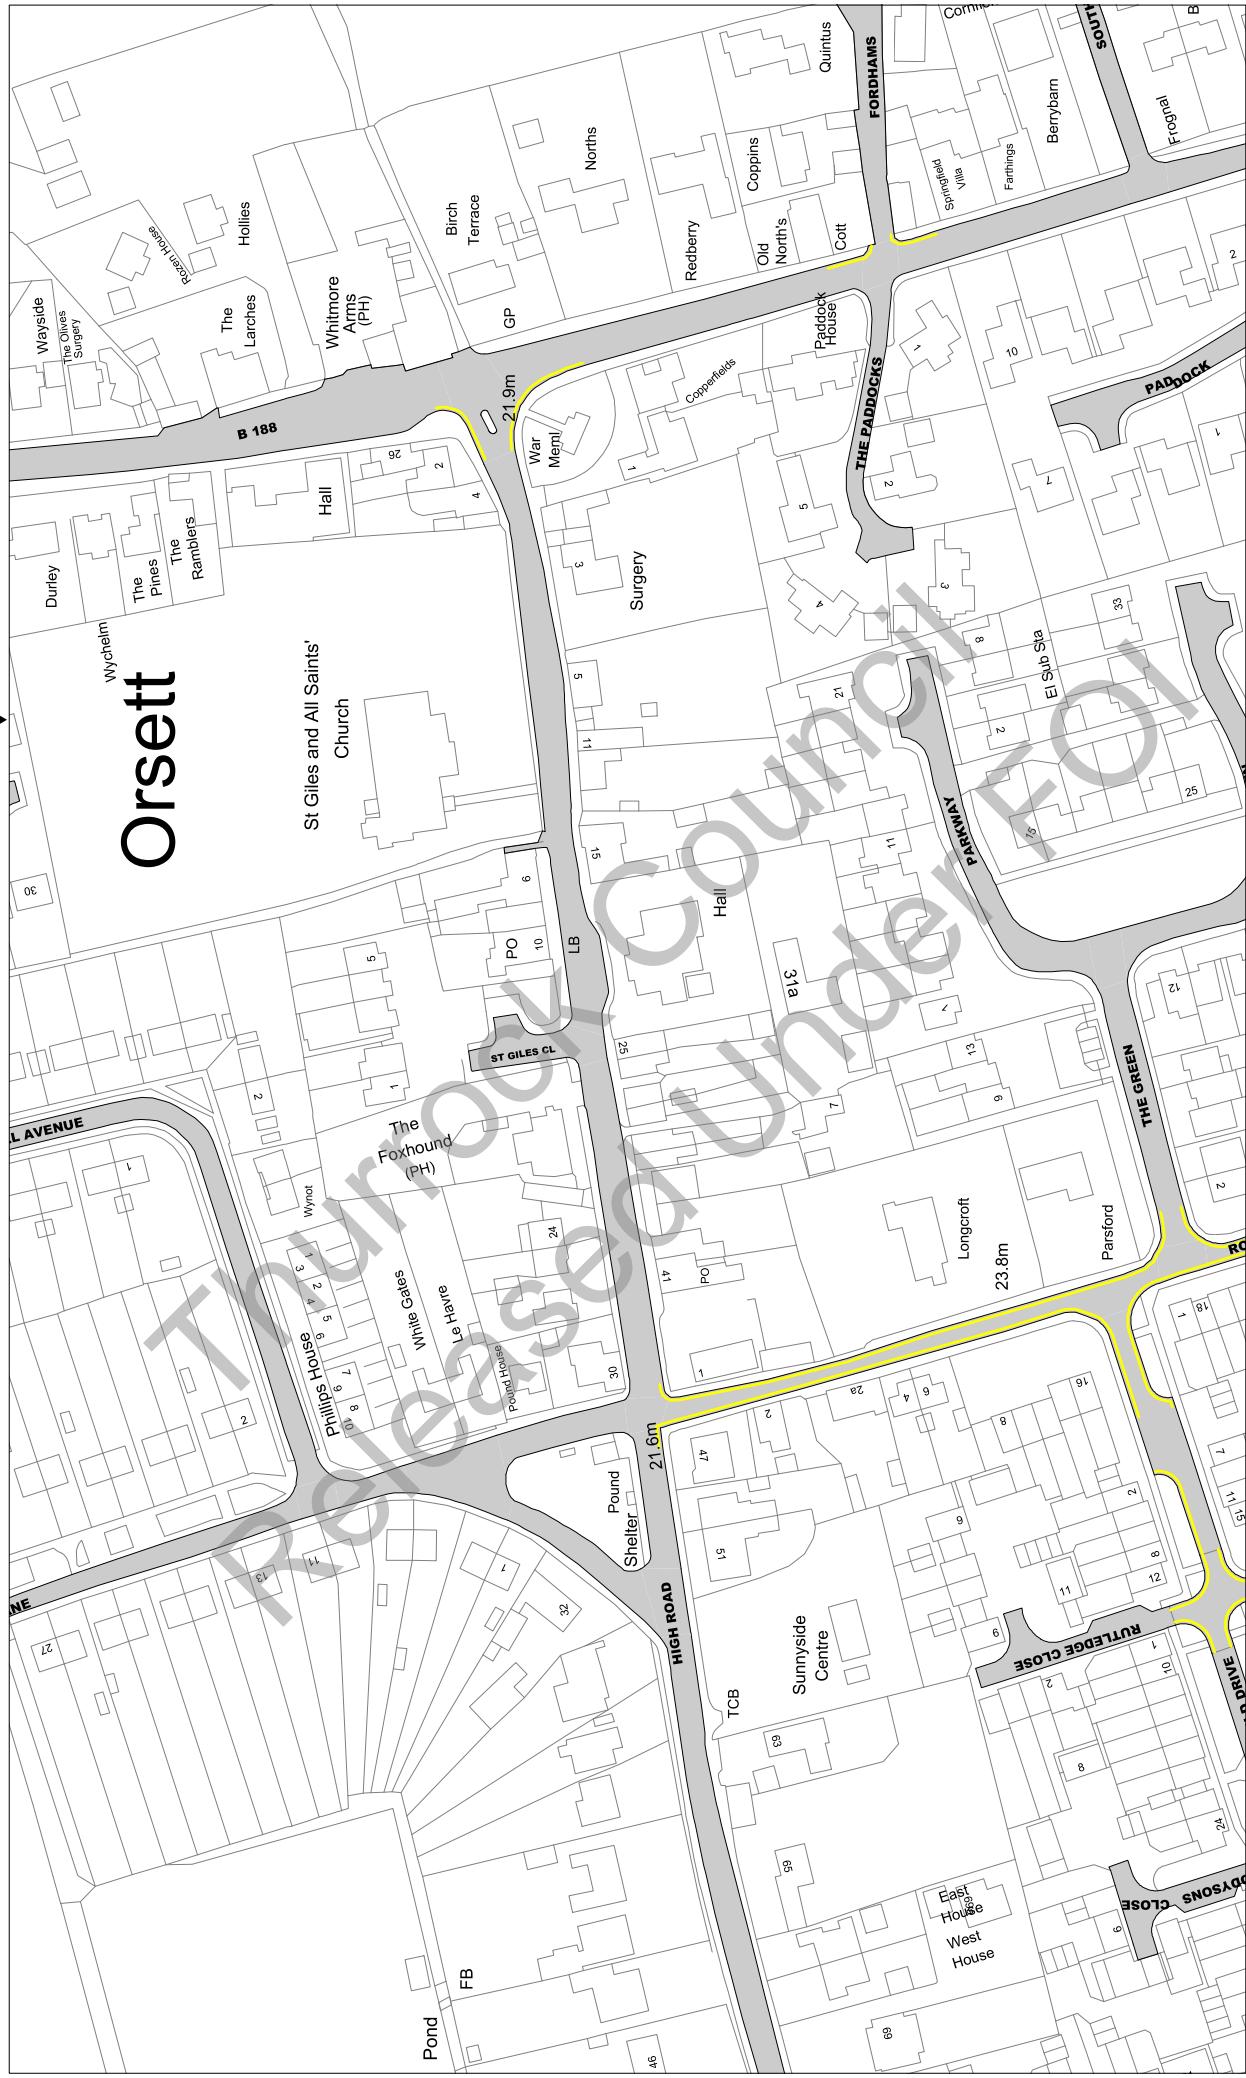

Scale: 1 : 1250 @ A3

Order Title: The Borough of Thurrock
(Stopping, Waiting, Loading and On-street Parking) Order 2017

This map is reproduced from Ordnance Survey material with the permission of Ordnance Survey on behalf of the Crown Copyright. Unauthorised reproduction infringes Crown copyright and may lead to prosecution or civil proceedings.
Thurrock Council
Licence No: 100025467 2017

NOTE: SEE STATIC MAP SCHEDULE LEGEND
FOR RESTRICTIONS DISPLAYED

thurrock.gov.uk
Civic Offices, New Road
Grays, Essex, RM17 6SL

Tile Ref: Y28

Status: CONFIRMED

Sheet Revision Number: 0

Sheet Active From: 14/07/2017

Y28

Y29

Track

24hr Clearway

Scale: 1 : 1250 @ A3

Order Title: The Borough of Thurrock
(Stopping, Waiting, Loading and On-street Parking) Order 2017

This map is reproduced from Ordnance Survey material
with the permission of Ordnance Survey on behalf of the
Crown Copyright. Unauthorised reproduction, either
whole or in part, is an offence liable to prosecution or civil
proceedings.
Thurrock Council
Licence No: 100025467 2017

 thurrock.gov.uk
**NOTE: SEE STATIC MAP SCHEDULE LEGEND
FOR RESTRICTIONS DISPLAYED**
Thurrock Council
Civic Offices, New Road
Grays, Essex, RM17 6SL

Tile Ref: Y29

Status: CONFIRMED


Sheet Revision Number: 0

Sheet Active From: 14/07/2017

Y28

Y30

Y31

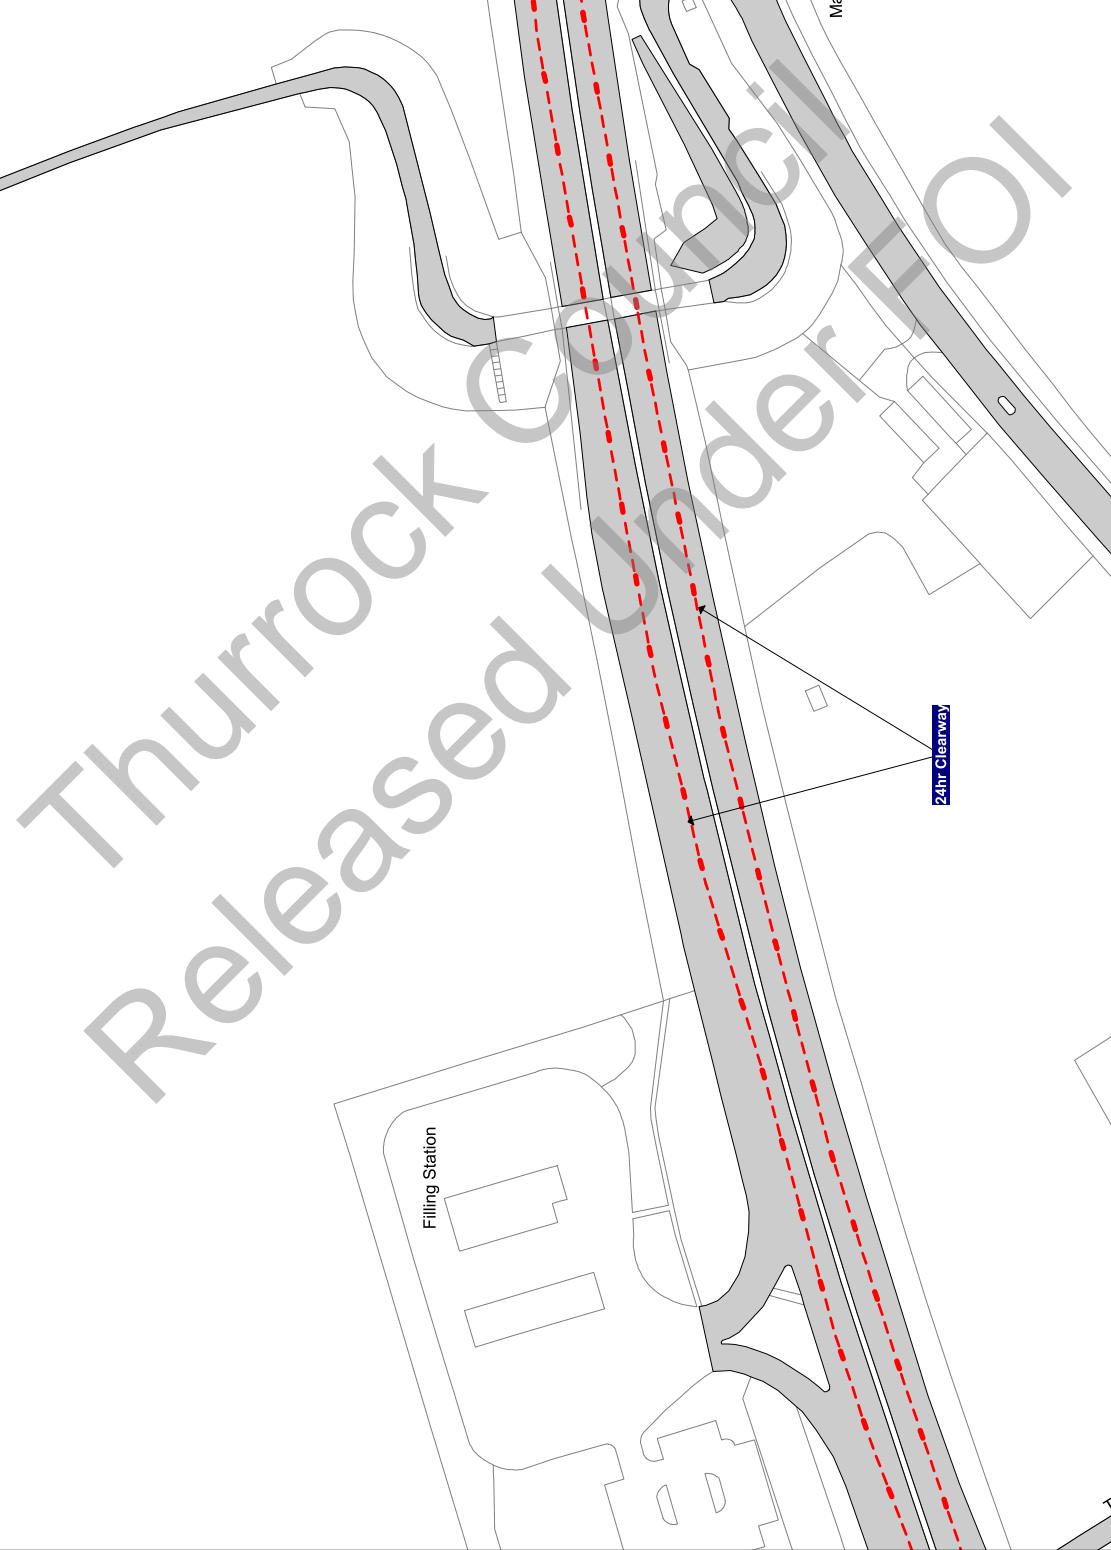

Scale: 1 : 1250 @ A3

Order Title: The Borough of Thurrock
(Stopping, Waiting, Loading and On-street Parking) Order 2017

This map is reproduced from Ordnance Survey material
with the permission of Ordnance Survey on behalf of the
Crown Copyright. Unauthorised reproduction infringes
copyright and may lead to prosecution or civil
proceedings.
Thurrock Council
Licence No: 100025457 2017

thurrock.gov.uk
NOTE: SEE STATIC MAP SCHEDULE LEGEND
FOR RESTRICTIONS DISPLAYED
Civic Offices, New Road
Grays, Essex, RM17 6SL


Tile Ref: Y30

Status: CONFIRMED

Sheet Revision Number: 0

Sheet Active From: 14/07/2017

X30
Y29
Z30
Y31
▼

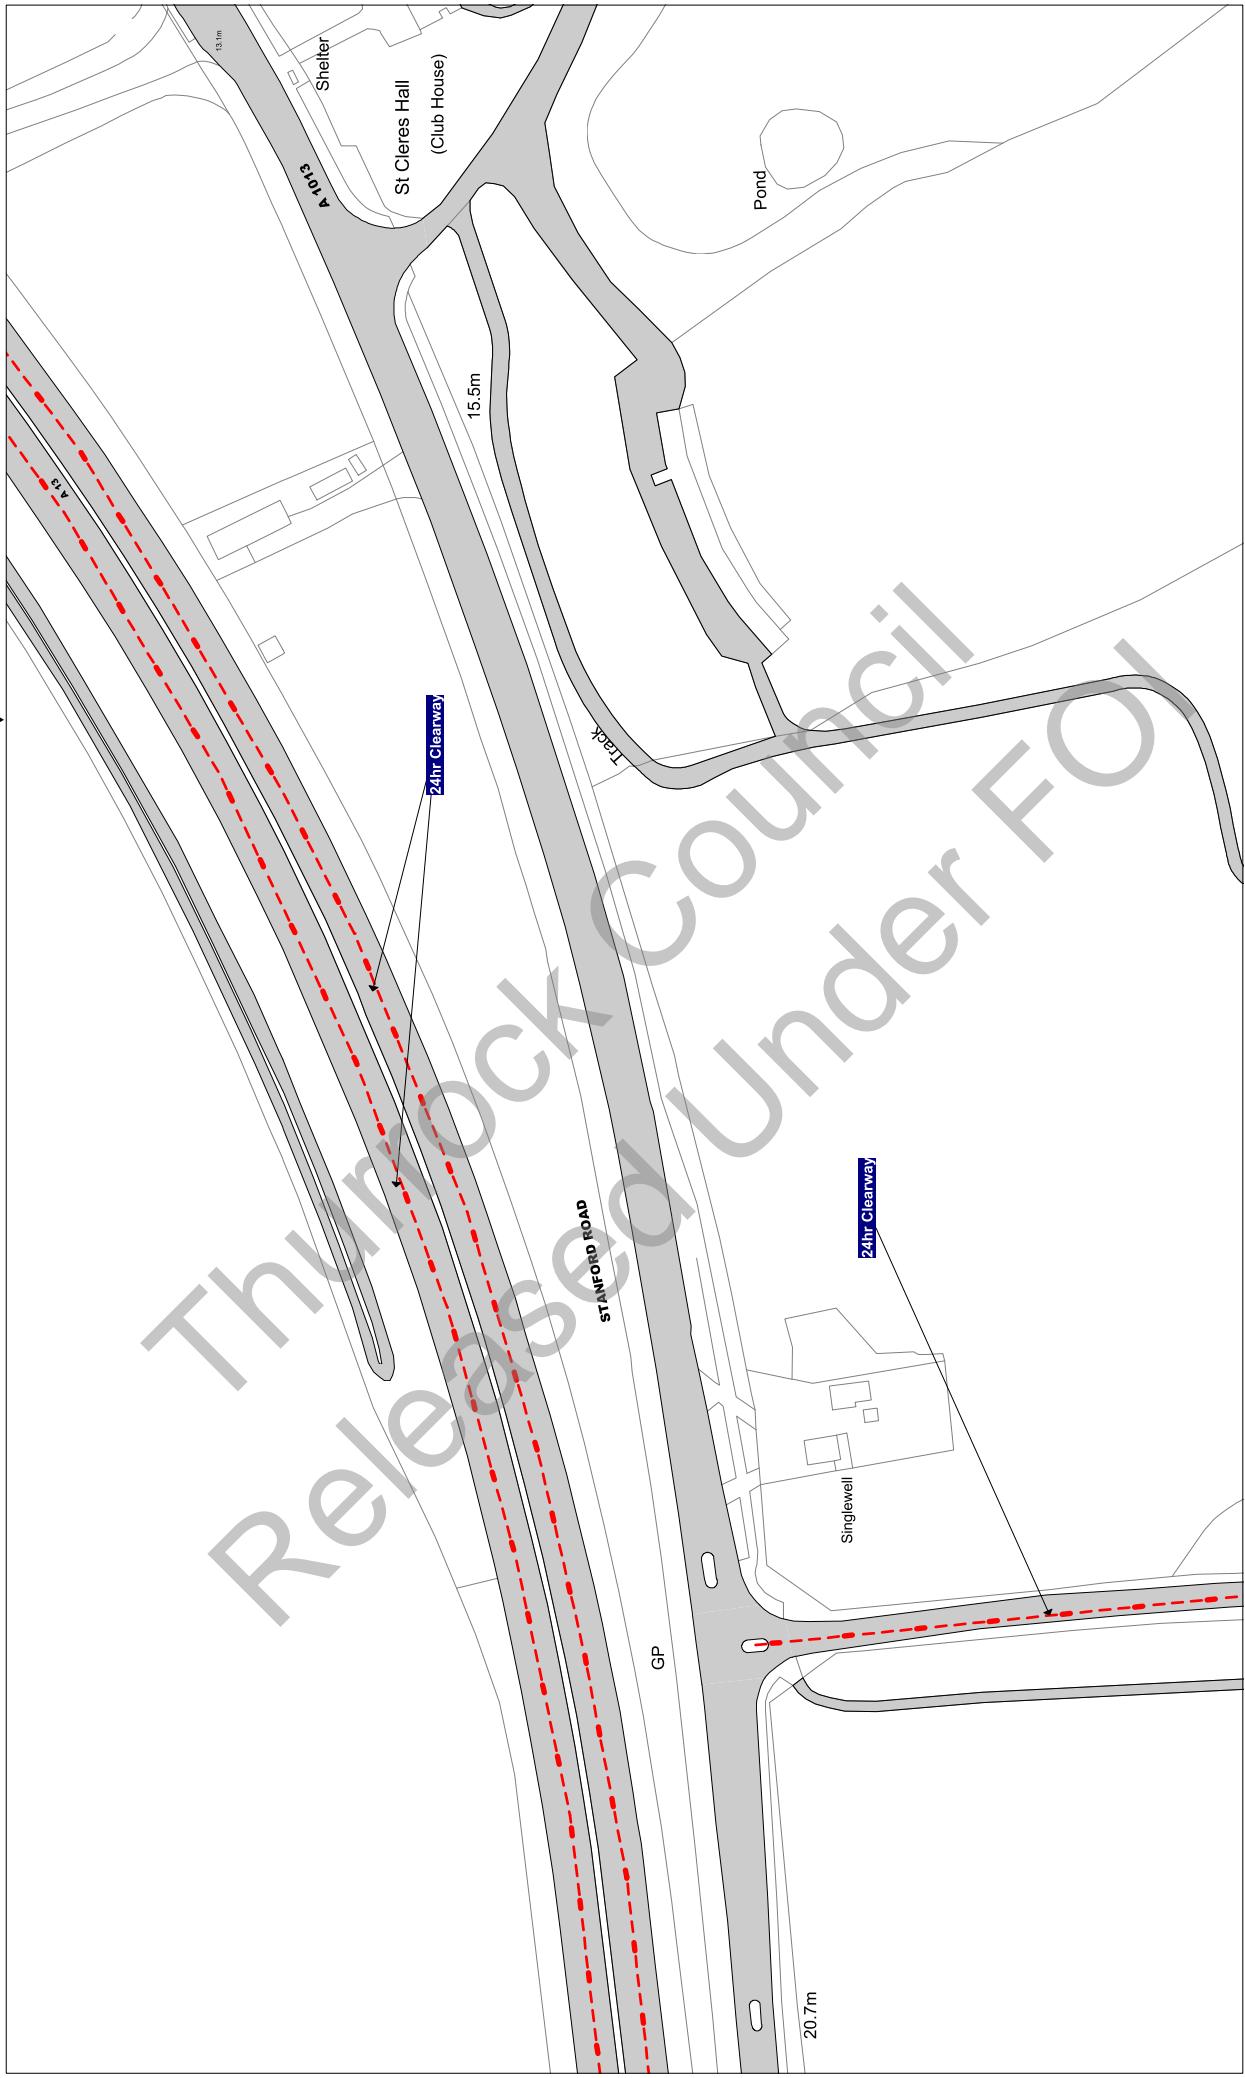

Scale: 1 : 1250 @ A3

Order Title: The Borough of Thurrock
(Stopping, Waiting, Loading and On-street Parking) Order 2017

This map is reproduced from Ordnance Survey material
with the permission of Ordnance Survey on behalf of the
Crown Copyright. Unauthorised reproduction infringes
copyright and may lead to prosecution or civil
proceedings.
Thurrock Council
Licence No: 100025467 2017

**NOTE: SEE STATIC MAP SCHEDULE LEGEND
FOR RESTRICTIONS DISPLAYED**

thurrock.gov.uk
Civic Offices, New Road
Grays, Essex, RM17 6SL


Tile Ref: Y31

Status: CONFIRMED

Sheet Revision Number: 0

Sheet Active From: 14/07/2017

X31
Y32
Z31
Y30

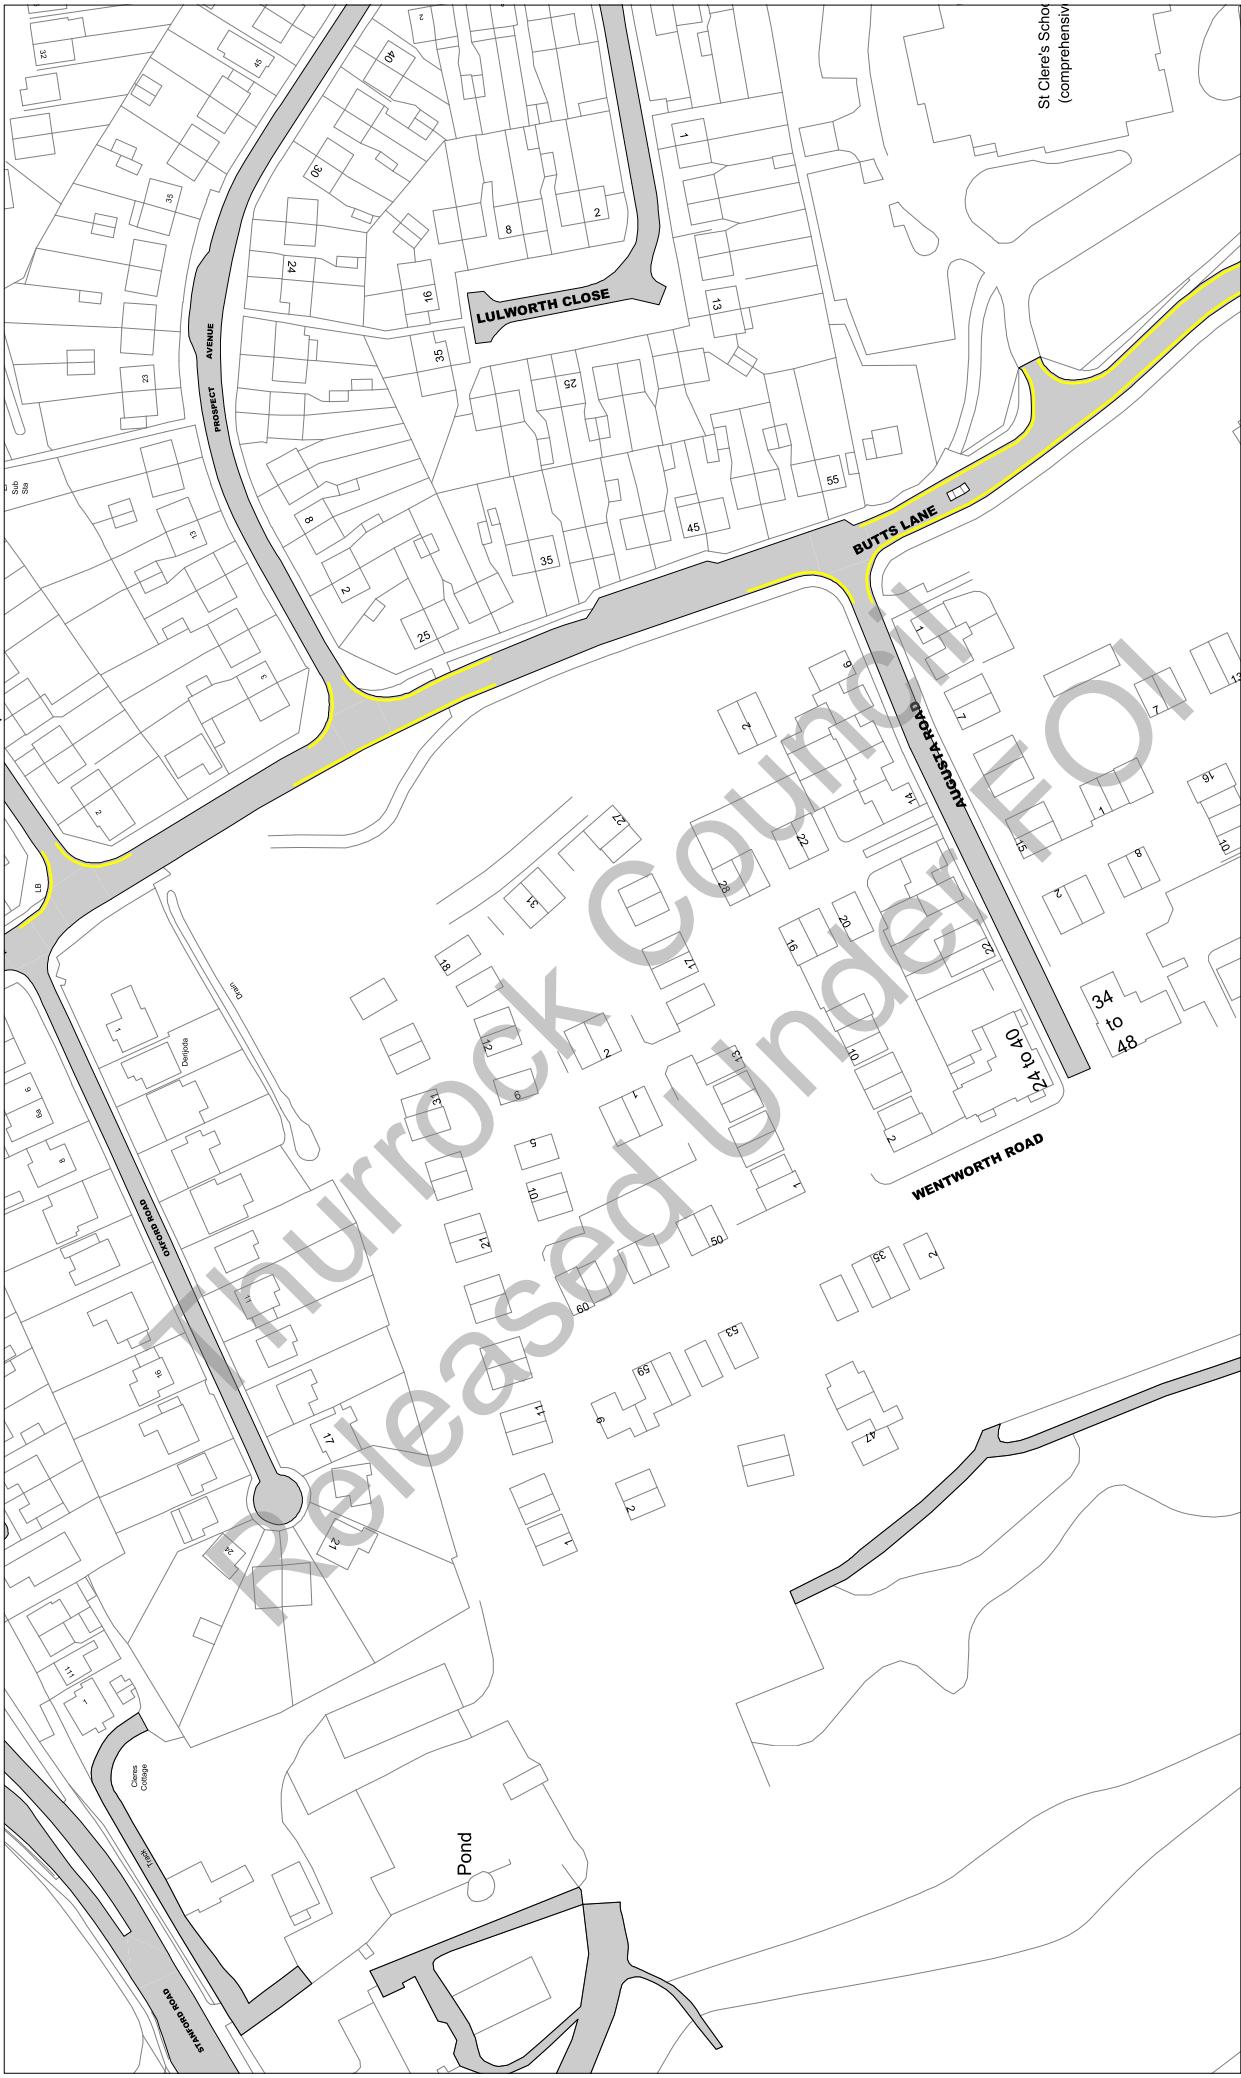

Scale: 1 : 1250 @ A3

Order Title: The Borough of Thurrock
(Stopping, Waiting, Loading and On-street Parking) Order 2017

This map is reproduced from Ordnance Survey material
with the permission of Ordnance Survey on behalf of the
Crown Copyright. Unauthorised reproduction infringes
copyright and may lead to prosecution or civil
proceedings.
Thurrock Council
Licence No: 100025467 2017

**NOTE: SEE STATIC MAP SCHEDULE LEGEND
FOR RESTRICTIONS DISPLAYED**

thurrock.gov.uk
Civic Offices, New Road
Grays, Essex, RM17 6SL


Tile Ref: Y32

Status: CONFIRMED

Sheet Revision Number: 0

Sheet Active From: 14/07/2017

X32
Y33
Y31

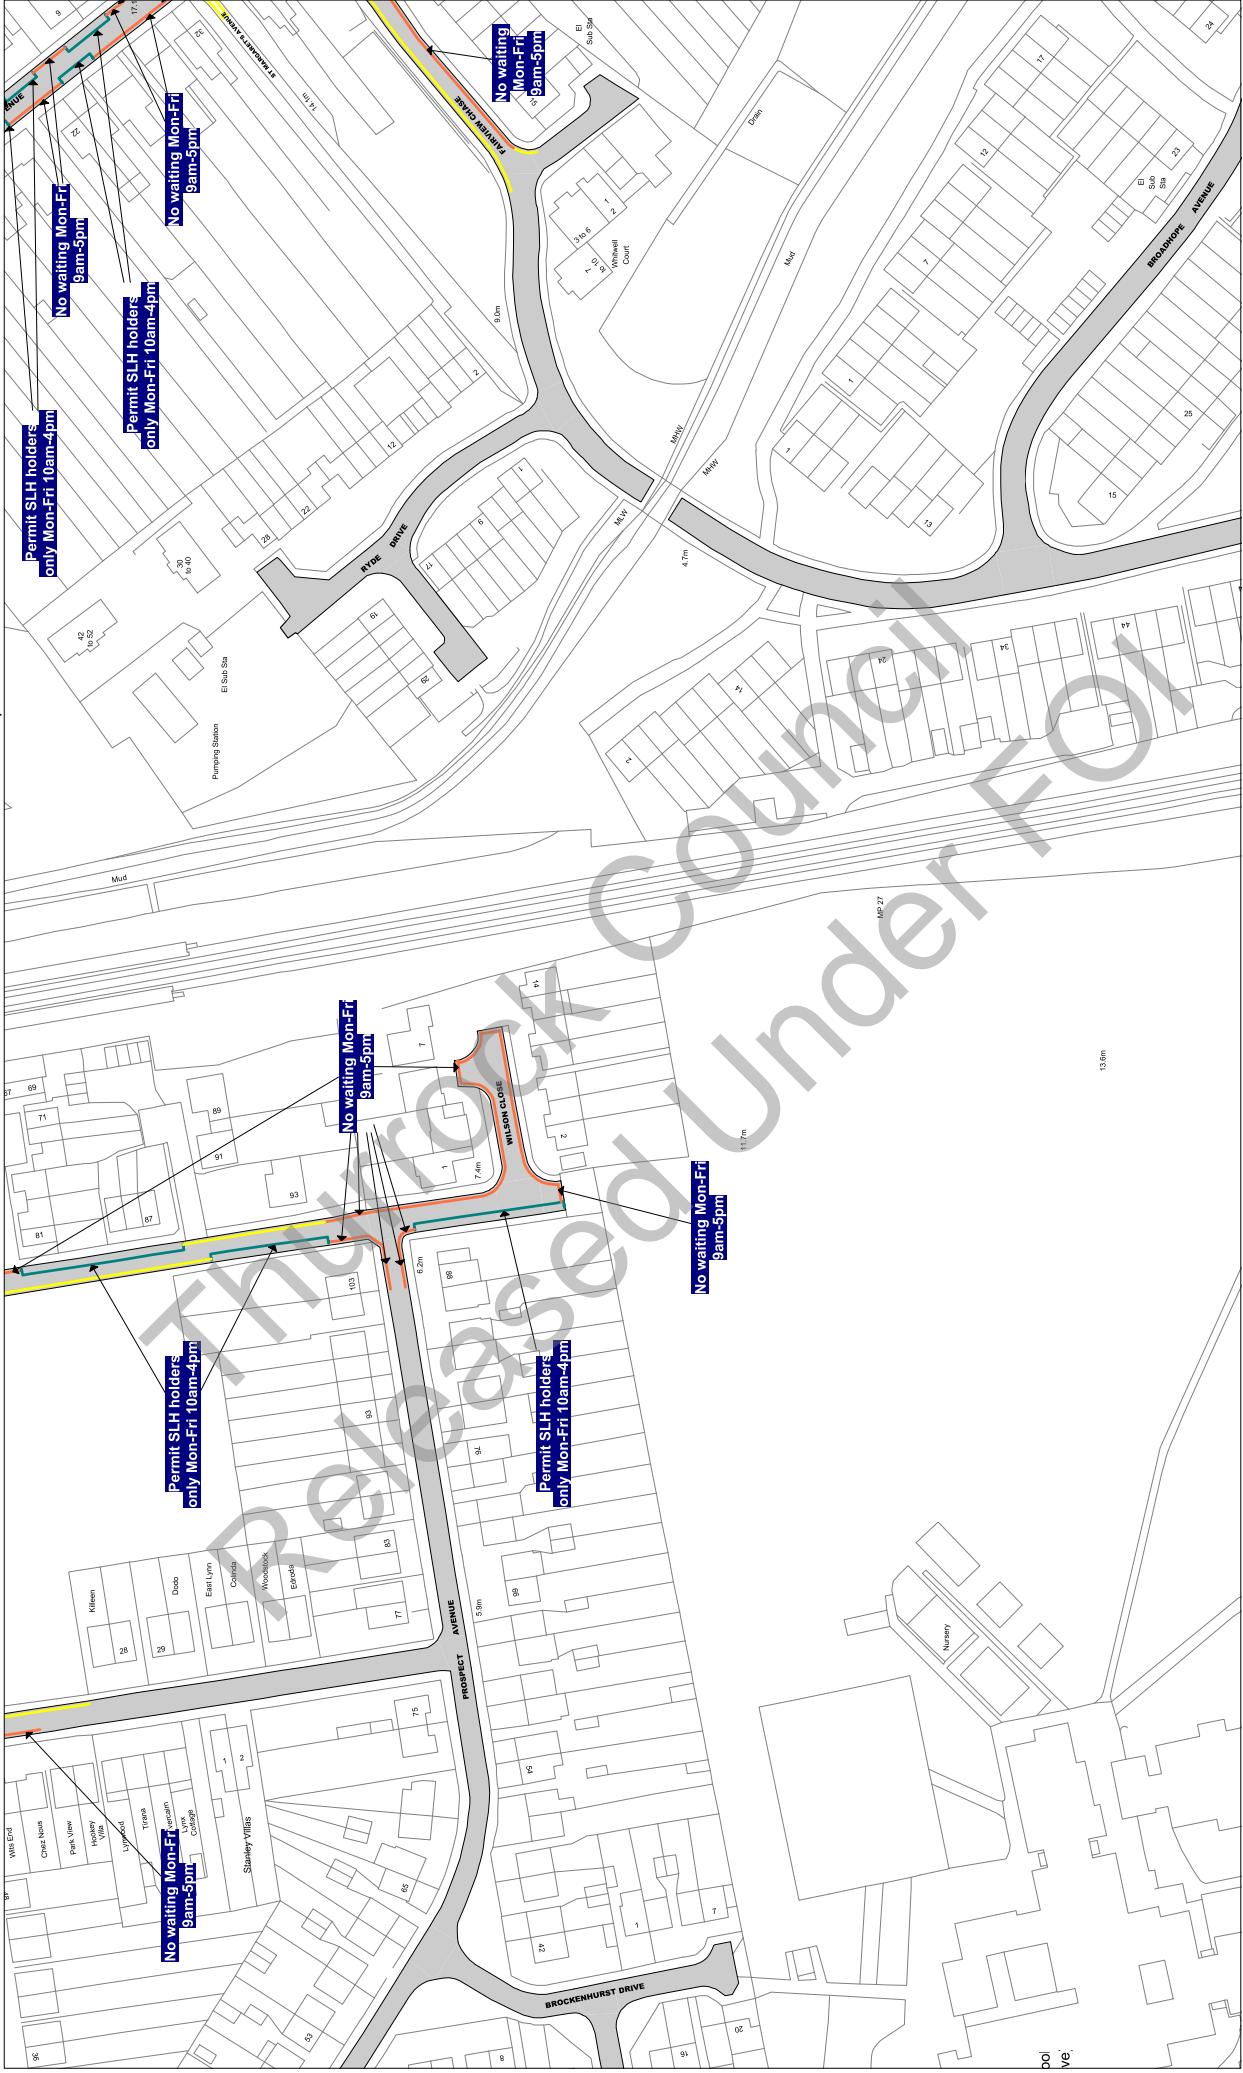

Scale: 1 : 1250 @ A3

Order Title: The Borough of Thurrock
(Stopping, Waiting, Loading and On-street Parking) Order 2017

This map is reproduced from Ordnance Survey material
with the permission of Ordnance Survey on behalf of the
Borough of Thurrock. © Crown Copyright. Unauthorised reproduction infringes
copyright and may lead to prosecution or civil
proceedings.
Thurrock Council
Licence No: 100025457 2017

thurrock.gov.uk

Civic Offices, New Road
Grays, Essex, RM17 6SL

**NOTE: SEE STATIC MAP SCHEDULE LEGEND
FOR RESTRICTIONS DISPLAYED**

Tile Ref: Y33


Status: CONFIRMED

Sheet Revision Number: 0

Sheet Active From: 14/07/2017

X33

Y32

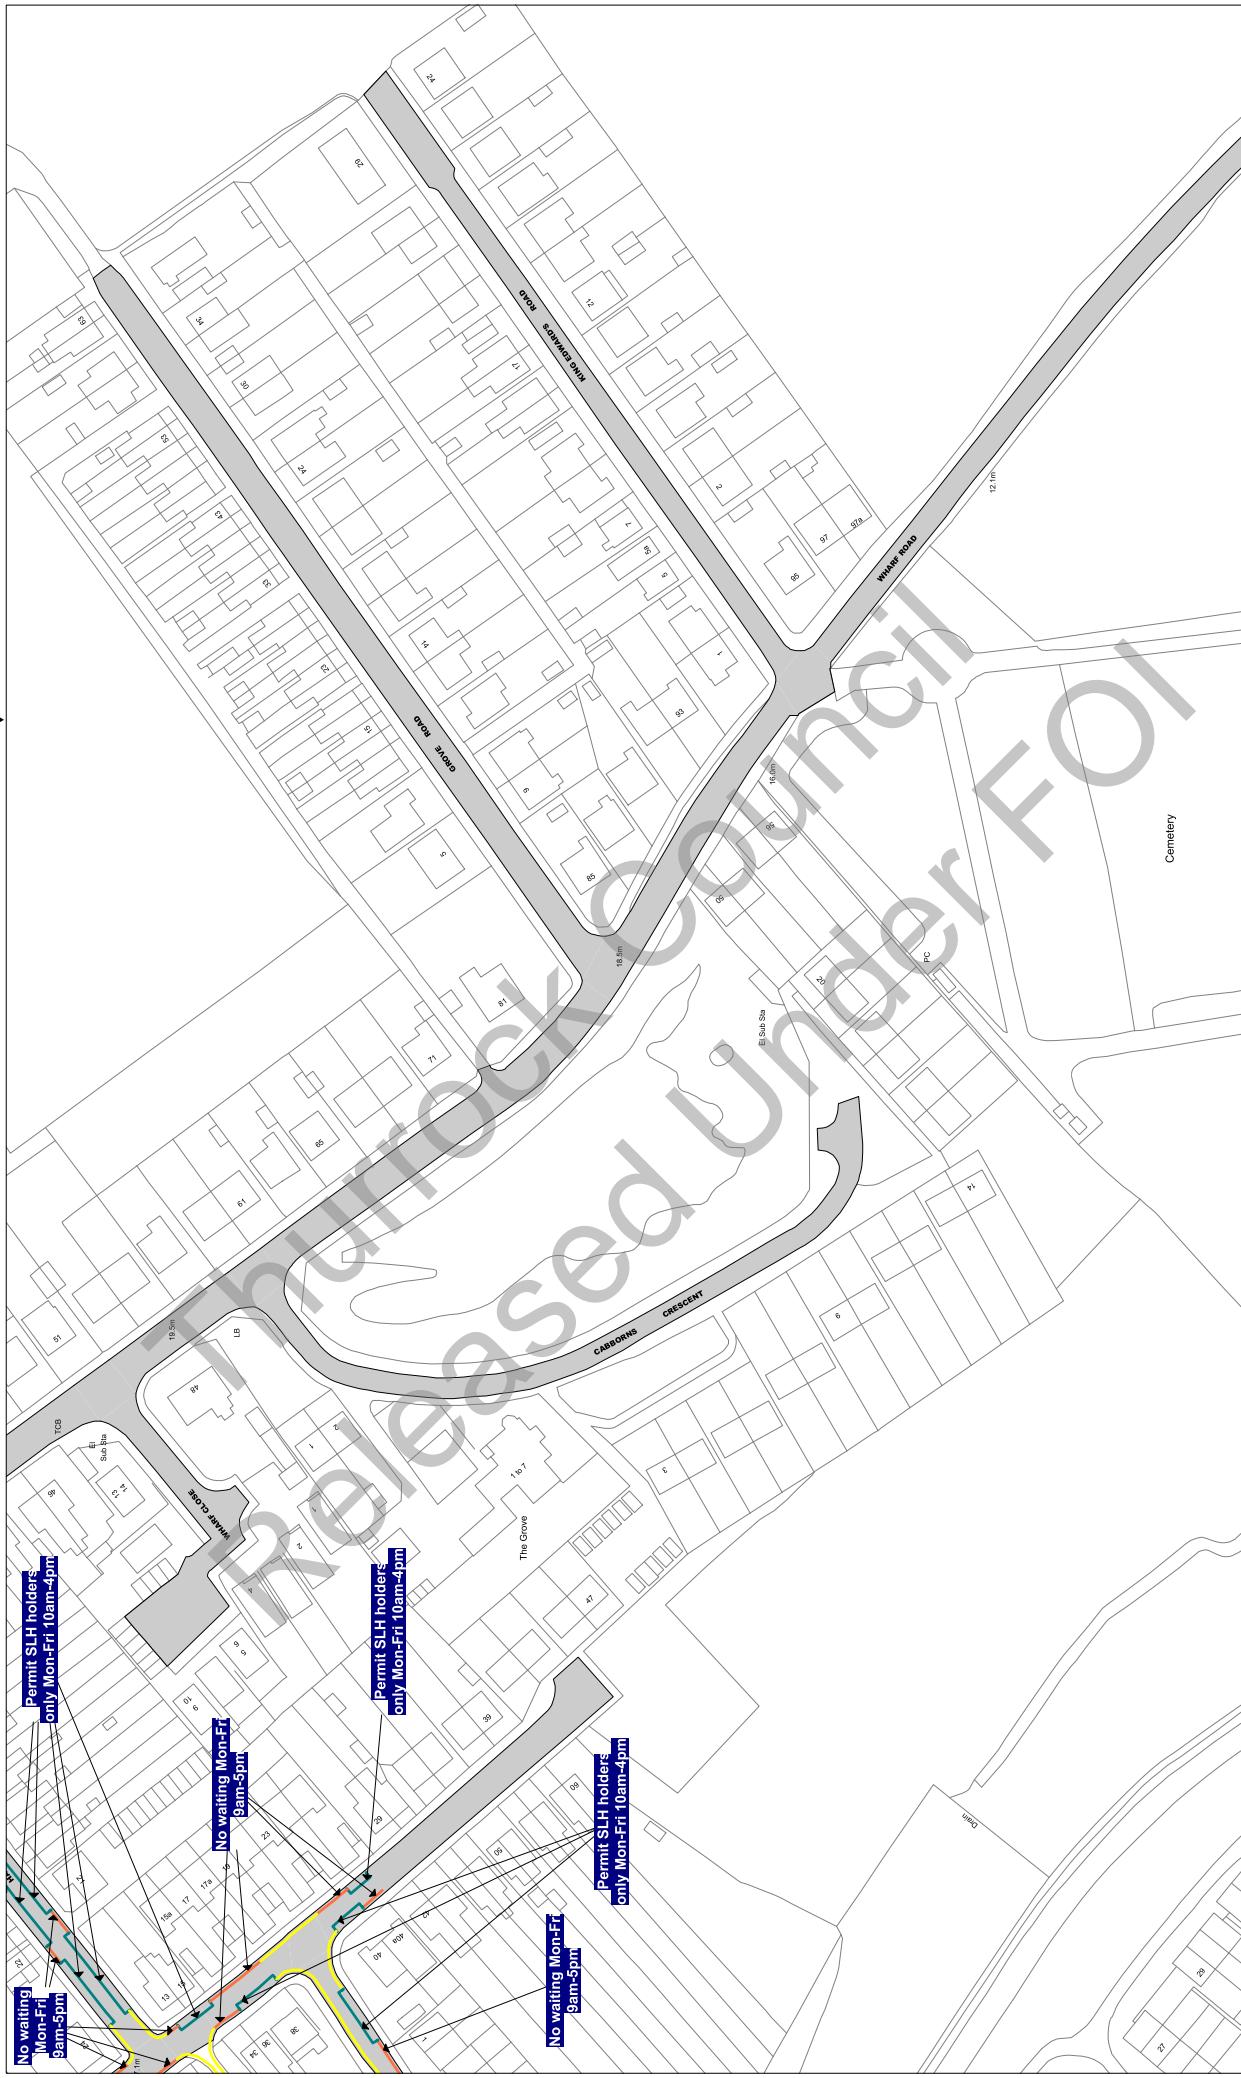

Scale: 1 : 1250 @ A3

Order Title: The Borough of Thurrock
(Stopping, Waiting, Loading and On-street Parking) Order 2017

This map is reproduced from Ordnance Survey material
with the permission of Ordnance Survey on behalf of the
Crown Copyright. Unauthorised reproduction infringes
copyright and may lead to prosecution or civil
proceedings.
Thurrock Council
Licence No: 100025457 2017

NOTE: SEE STATIC MAP SCHEDULE LEGEND
FOR RESTRICTIONS DISPLAYED
FOR RESTRICTIONS DISPLAYED
thurrock.gov.uk
Civic Offices, New Road
Grays, Essex, RM17 6SL


Tile Ref: Z11

Status: CONFIRMED

Sheet Revision Number: 0

Sheet Active From: 14/07/2017

Y11
AA11
Z12

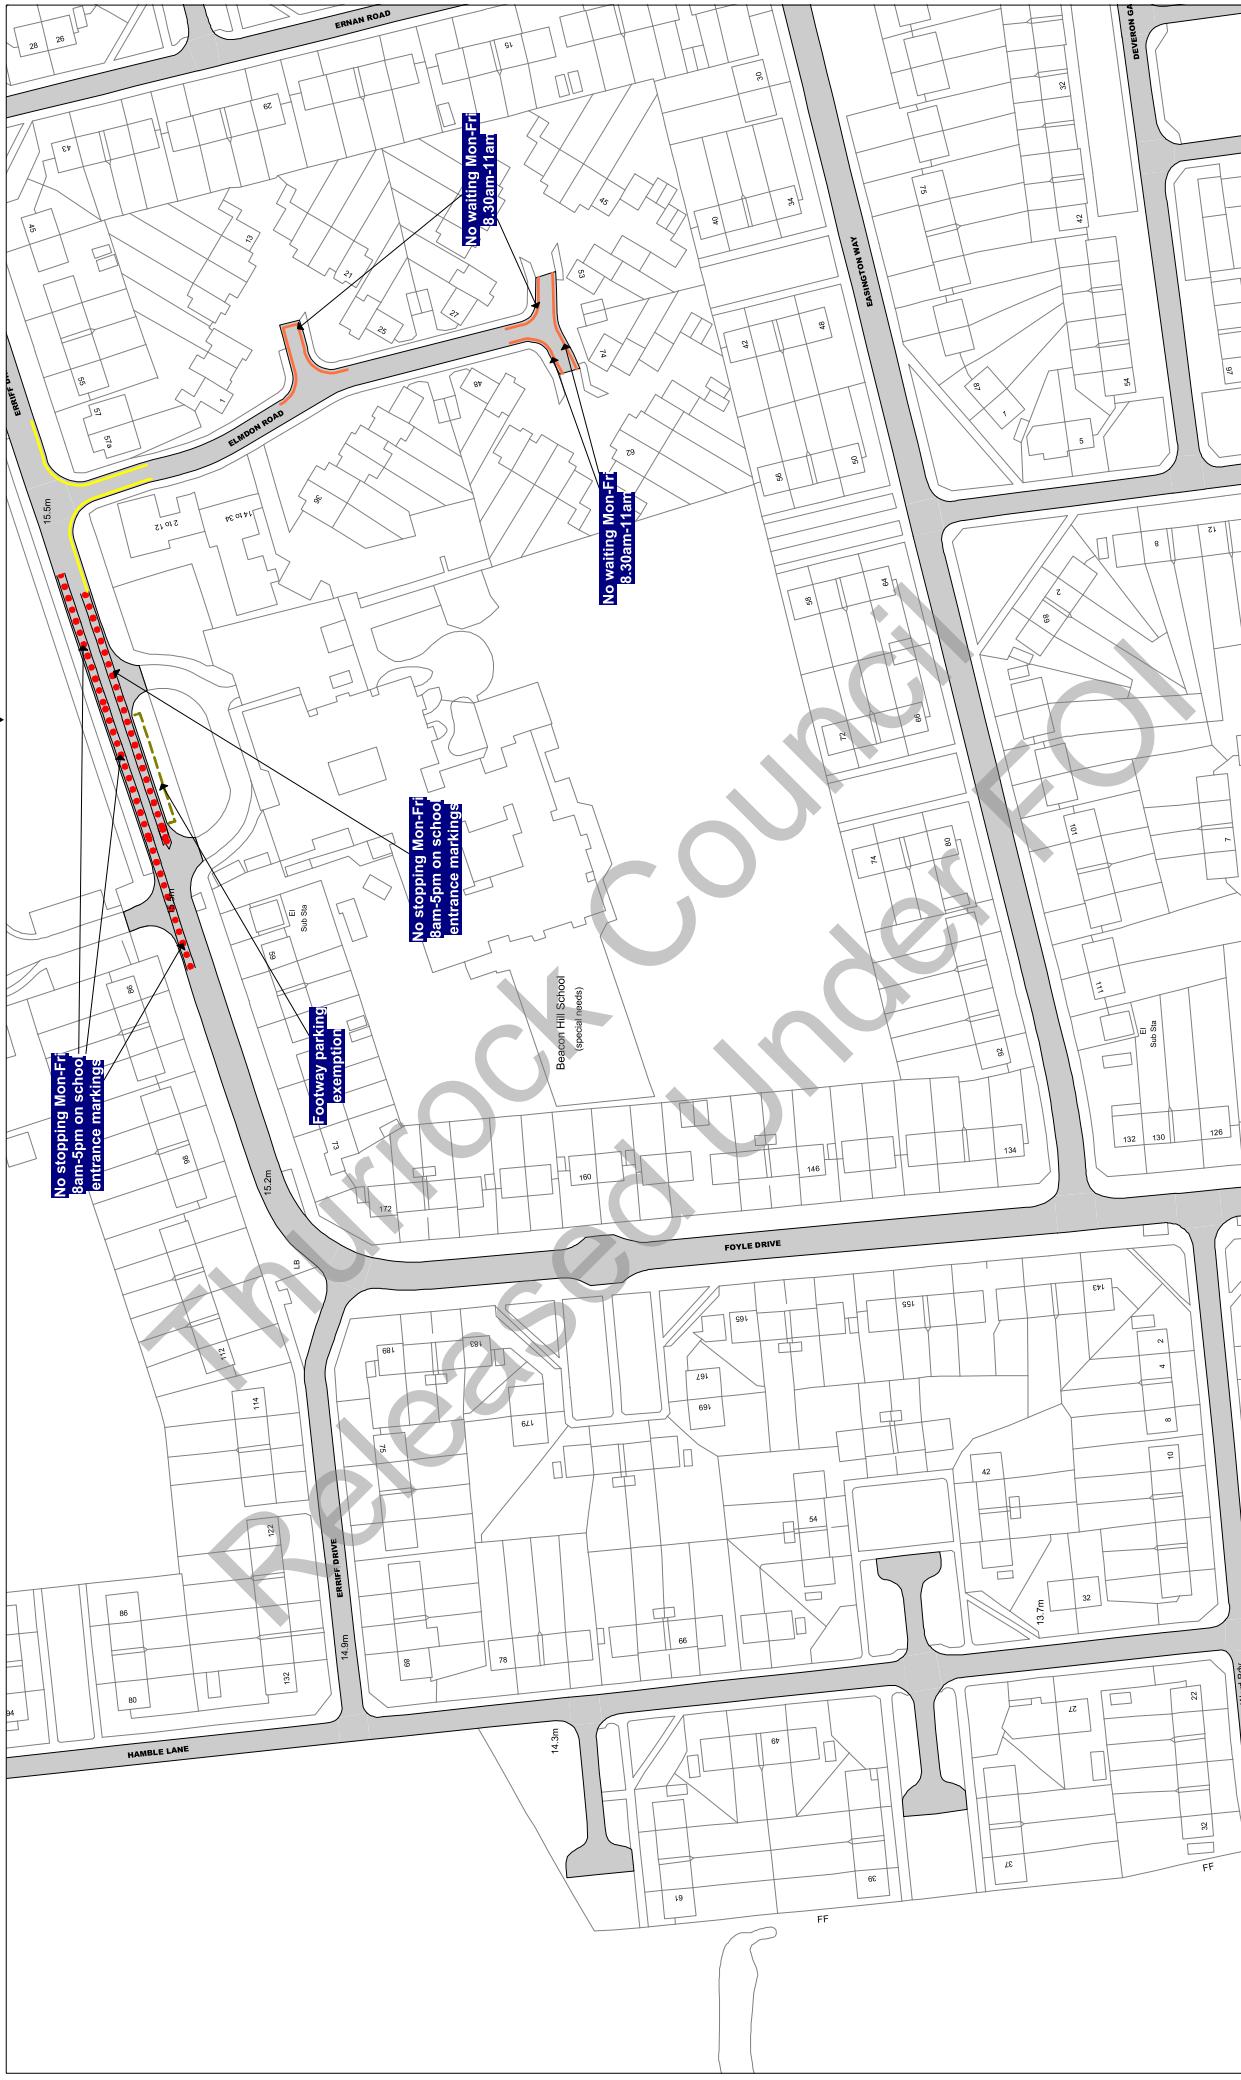

Scale: 1 : 1250 @ A3

Order Title: The Borough of Thurrock
(Stopping, Waiting, Loading and On-street Parking) Order 2017

This map is reproduced from Ordnance Survey material
with the permission of Ordnance Survey on behalf of the
Borough of Thurrock. © Crown Copyright. Unauthorised reproduction
of the material is illegal and may lead to prosecution or civil
proceedings.
Thurrock Council
Licence No: 100025467 2017

thurrock.gov.uk

**NOTE: SEE STATIC MAP SCHEDULE LEGEND
FOR RESTRICTIONS DISPLAYED**

**NOTE: SEE STATIC MAP SCHEDULE LEGEND
FOR RESTRICTIONS DISPLAYED**

Civic Offices, New Road
Grays, Essex, RM17 6SL


Tile Ref: Z12

Status: CONFIRMED

Sheet Revision Number: 0

Sheet Active From: 14/07/2017

▲ Y12 ▲ Z13 ▲ AA12 ▼
▼ Z11 ▼

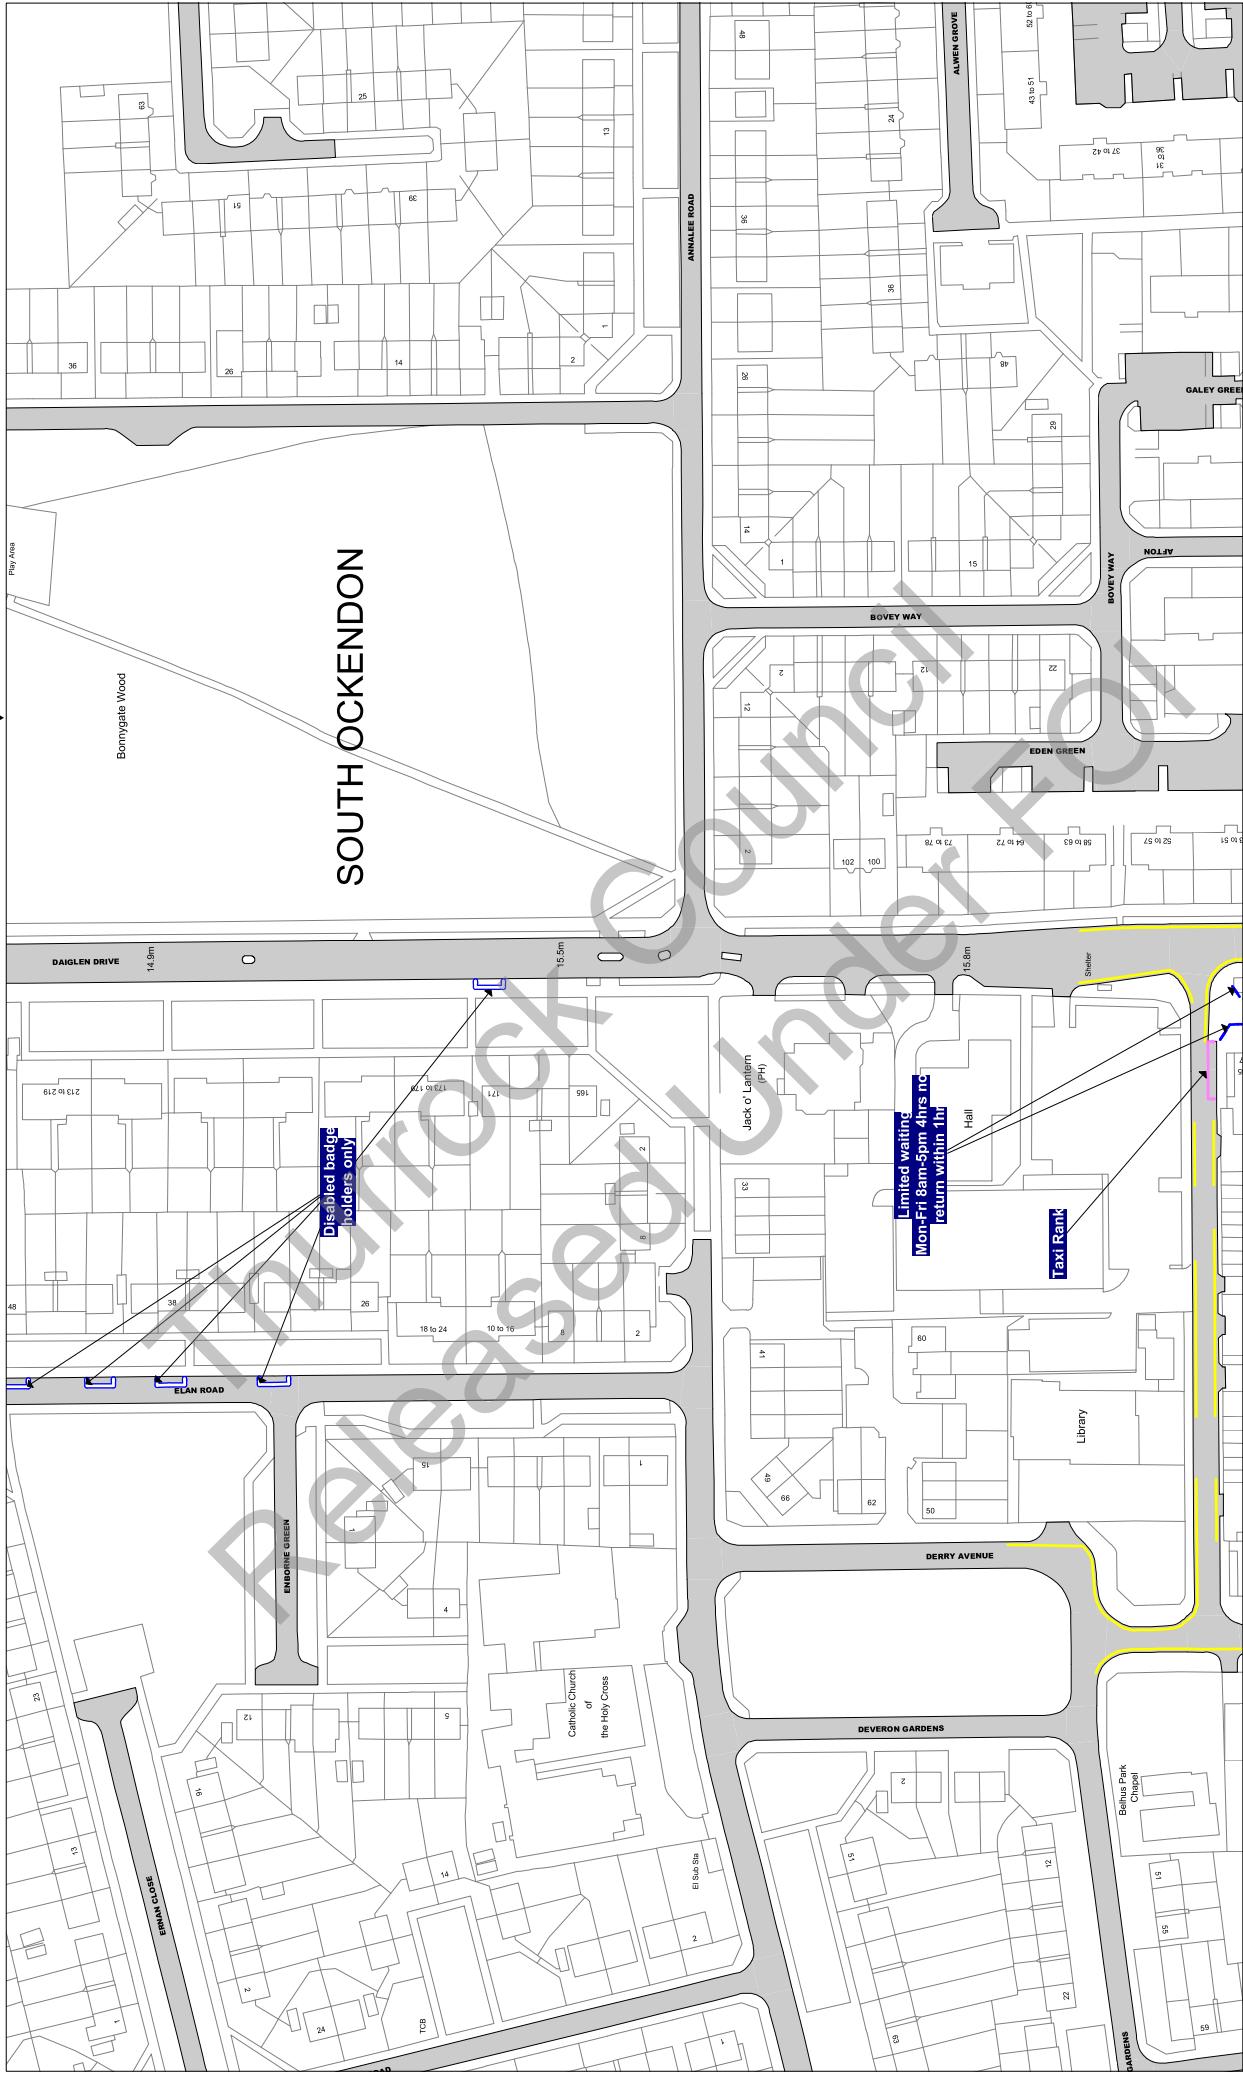

Scale: 1 : 1250 @ A3

Order Title: The Borough of Thurrock
(Stopping, Waiting, Loading and On-street Parking) Order 2017

This map is reproduced from Ordnance Survey material
with the permission of Ordnance Survey on behalf of the
Crown Copyright. Unauthorised reproduction infringes
copyright and may lead to prosecution or civil
proceedings.
Thurrock Council
Licence No: 100025457 2017

NOTE: SEE STATIC MAP SCHEDULE LEGEND
FOR RESTRICTIONS DISPLAYED

thurrock.gov.uk
Civic Offices, New Road
Grays, Essex, RM17 6SL

Tile Ref: Z13

Status: CONFIRMED

Sheet Revision Number: 0

Sheet Active From: 14/07/2017

Y13
▲
▼
AA13
Z12
▼



Scale: 1 : 1250 @ A3

Order Title: The Borough of Thurrock
(Stopping, Waiting, Loading and On-street Parking) Order 2017

This map is reproduced from Ordnance Survey material
with the permission of Ordnance Survey on behalf of the
Borough of Thurrock. © Crown Copyright. Unauthorised sale of the
material is illegal and may lead to prosecution or civil
proceedings.
Thurrock Council
Licence No: 100025467 2017

**NOTE: SEE STATIC MAP SCHEDULE LEGEND
FOR RESTRICTIONS DISPLAYED**

 thurrock.gov.uk
Civic Offices, New Road
Grays, Essex, RM17 6SL


Tile Ref: Z23

Status: CONFIRMED

Sheet Revision Number: 0

Sheet Active From: 14/07/2017

Z24

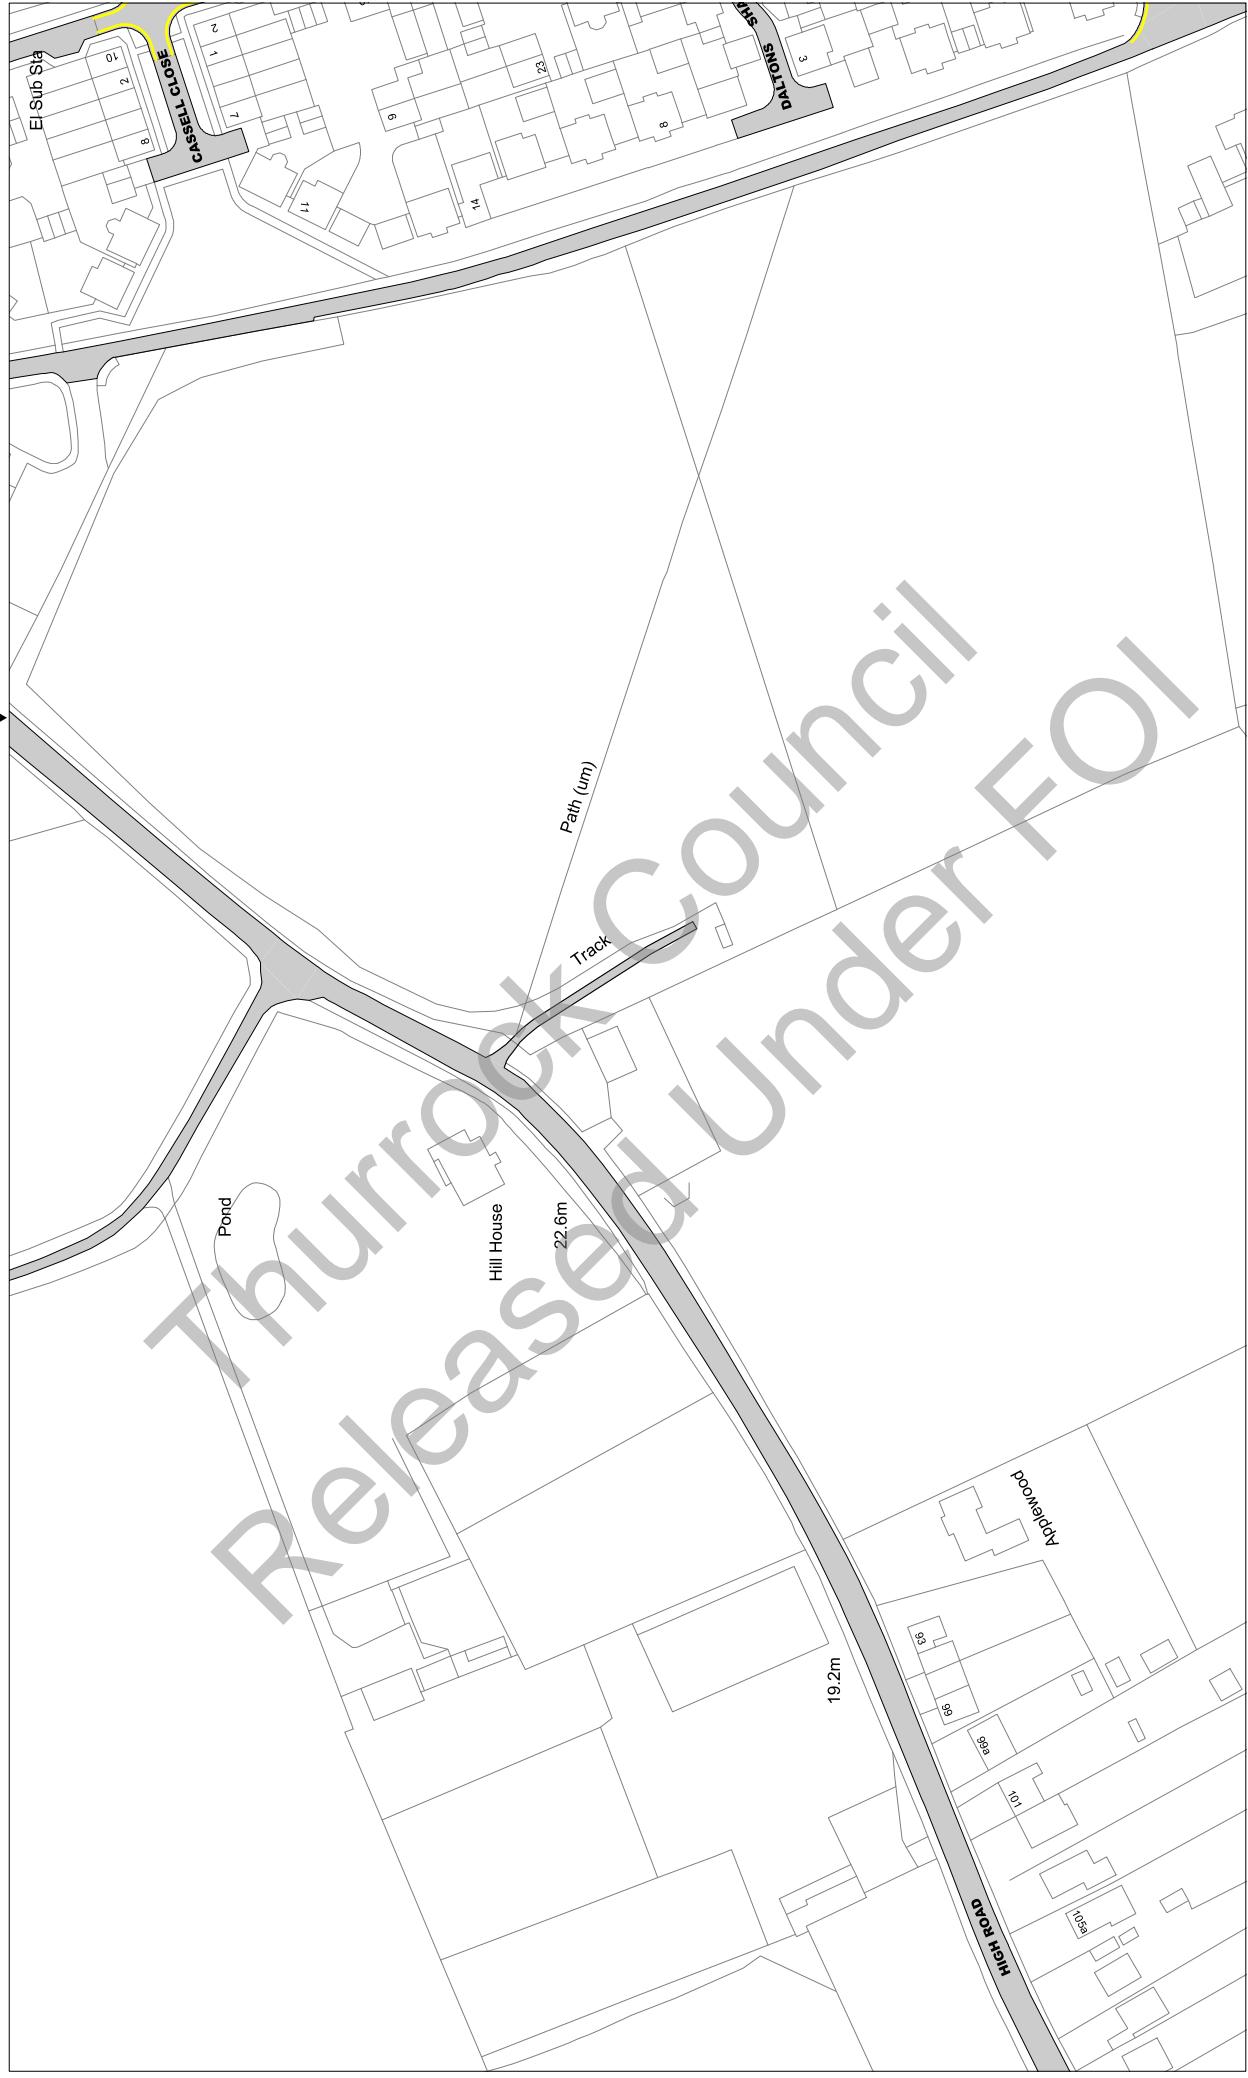

Scale: 1 : 1250 @ A3

Order Title: The Borough of Thurrock
(Stopping, Waiting, Loading and On-street Parking) Order 2017

This map is reproduced from Ordnance Survey material
with the permission of Ordnance Survey or their agent of the
Crown Copyright. Unauthorised reproduction infringes
copyright and may lead to prosecution or civil
proceedings.
Thurrock Council
Licence No: 100025467 2017

NOTE: SEE STATIC MAP SCHEDULE LEGEND
FOR RESTRICTIONS DISPLAYED

 thurrock.gov.uk

Civic Offices, New Road
Grays, Essex, RM17 6SL

Tile Ref: Z24


Status: CONFIRMED

Sheet Revision Number: 0

Sheet Active From: 14/07/2017

Y24

▼

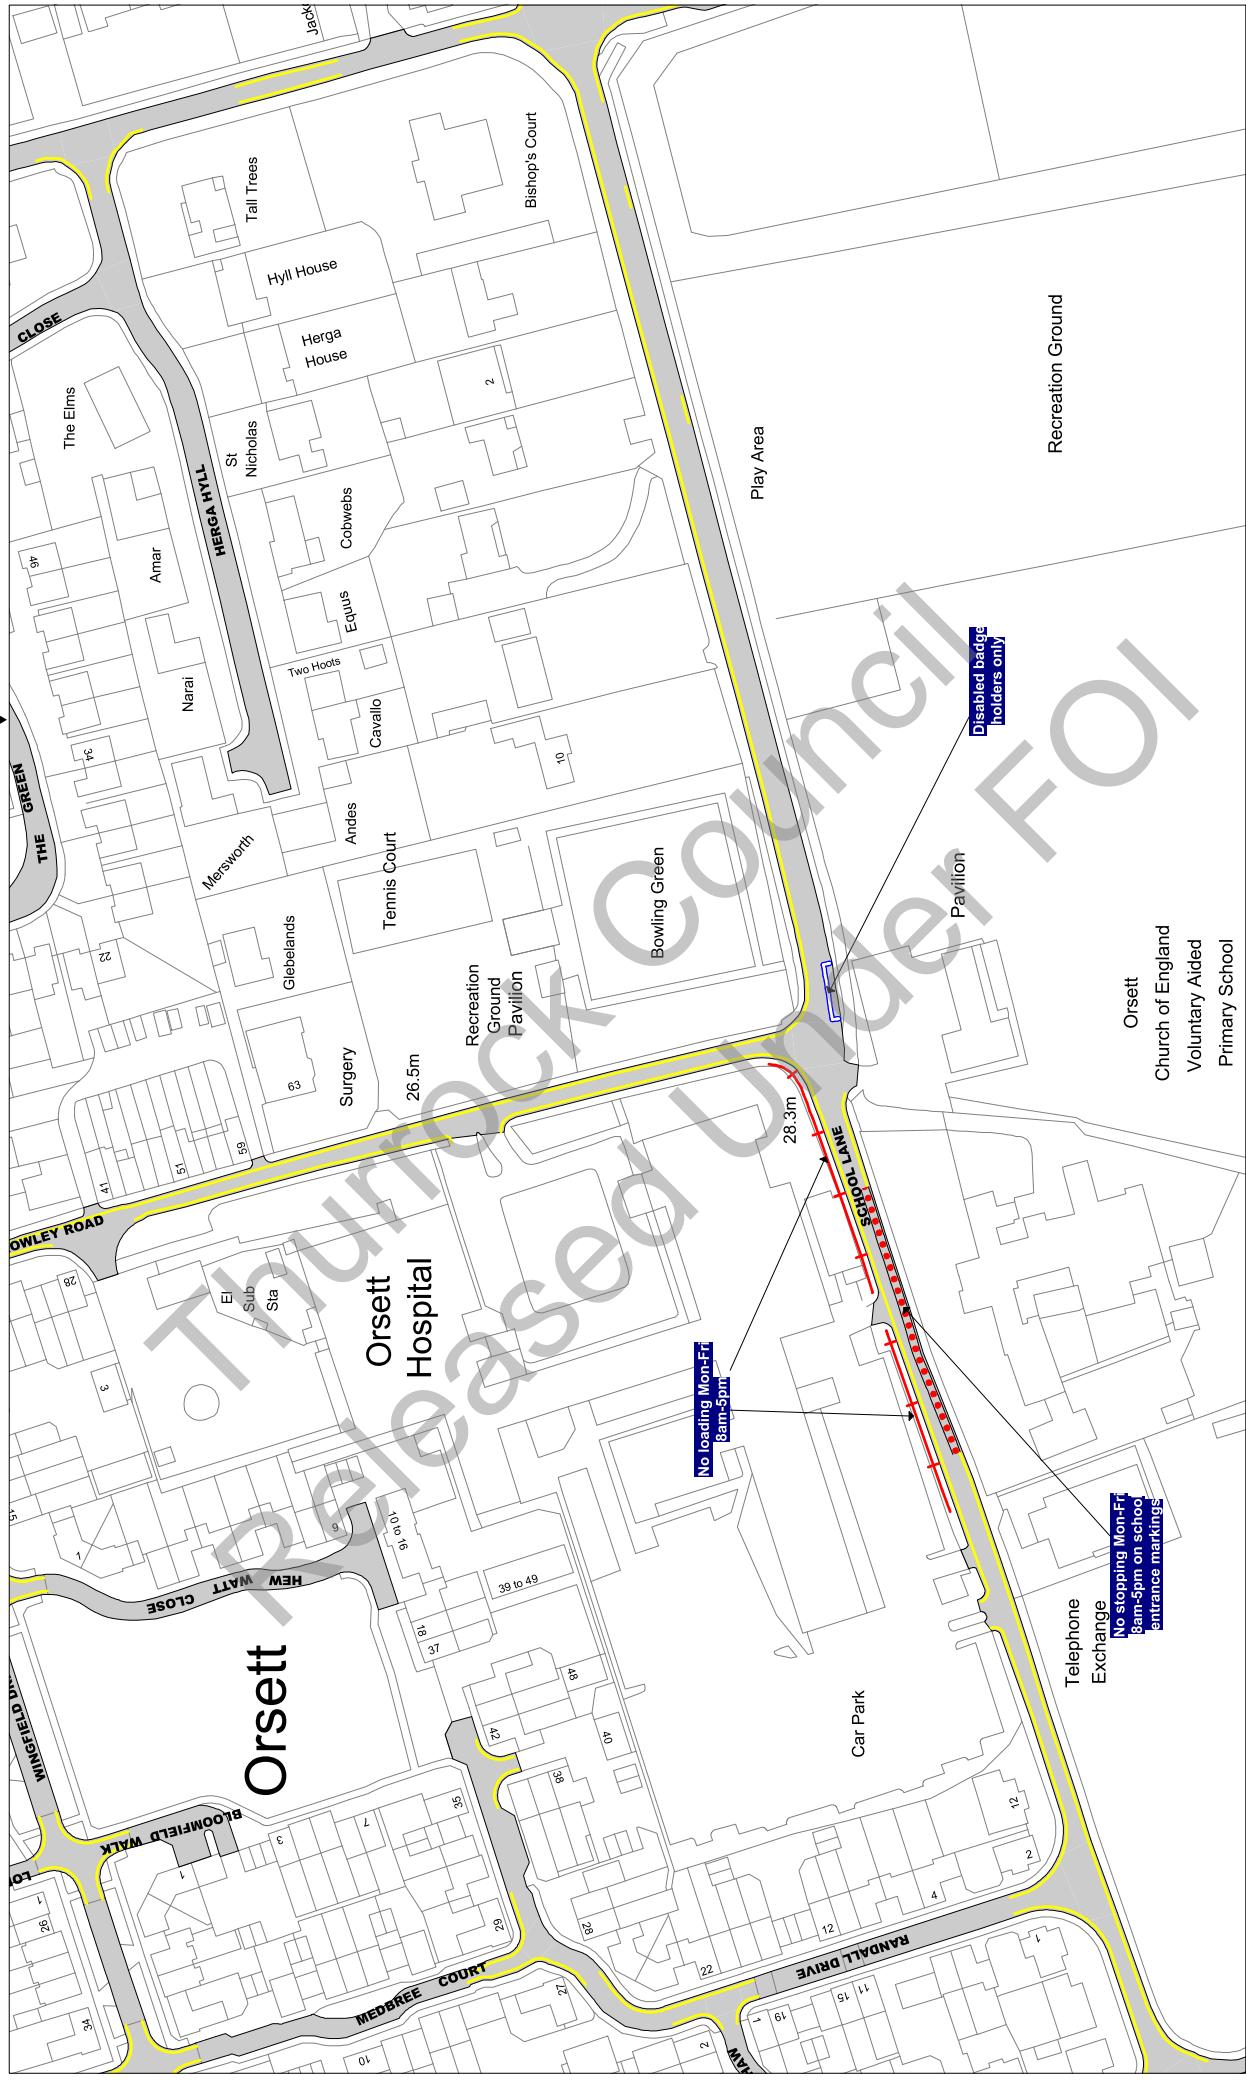

Scale: 1 : 1250 @ A3

Order Title: The Borough of Thurrock
(Stopping, Waiting, Loading and On-street Parking) Order 2017

This map is reproduced from Ordnance Survey material
with the permission of Ordnance Survey on behalf of the
Crown Copyright. Unauthorised reproduction infringes
copyright and may lead to prosecution or civil
proceedings.
Thurrock Council
Licence No: 100025467 2017

thurrock.gov.uk

Civic Offices, New Road
Grays, Essex, RM17 6SL

**NOTE: SEE STATIC MAP SCHEDULE LEGEND
FOR RESTRICTIONS DISPLAYED
FOR RESTRICTIONS DISPLAYED**

Tile Ref: Z27

Status: CONFIRMED

Sheet Revision Number: 0

Sheet Active From: 14/07/2017

Z27
▼
▲ Z28

Scale: 1 : 1250 @ A3

Order Title: The Borough of Thurrock
(Stopping, Waiting, Loading and On-street Parking) Order 2017

This map is reproduced from Ordnance Survey material
with the permission of Ordnance Survey or their agent, Crown
Copyright. Unauthorised reproduction infringes
copyright and may lead to prosecution or civil
proceedings.
Thurrock Council
Licence No: 100025467 2017

thurrock.gov.uk

Civic Offices, New Road
Grays, Essex, RM17 6SL

**NOTE: SEE STATIC MAP SCHEDULE LEGEND
FOR RESTRICTIONS DISPLAYED**

Tile Ref: Z28


Status: CONFIRMED

Sheet Revision Number: 0

Sheet Active From: 14/07/2017

▲ Y28

▼ Y27

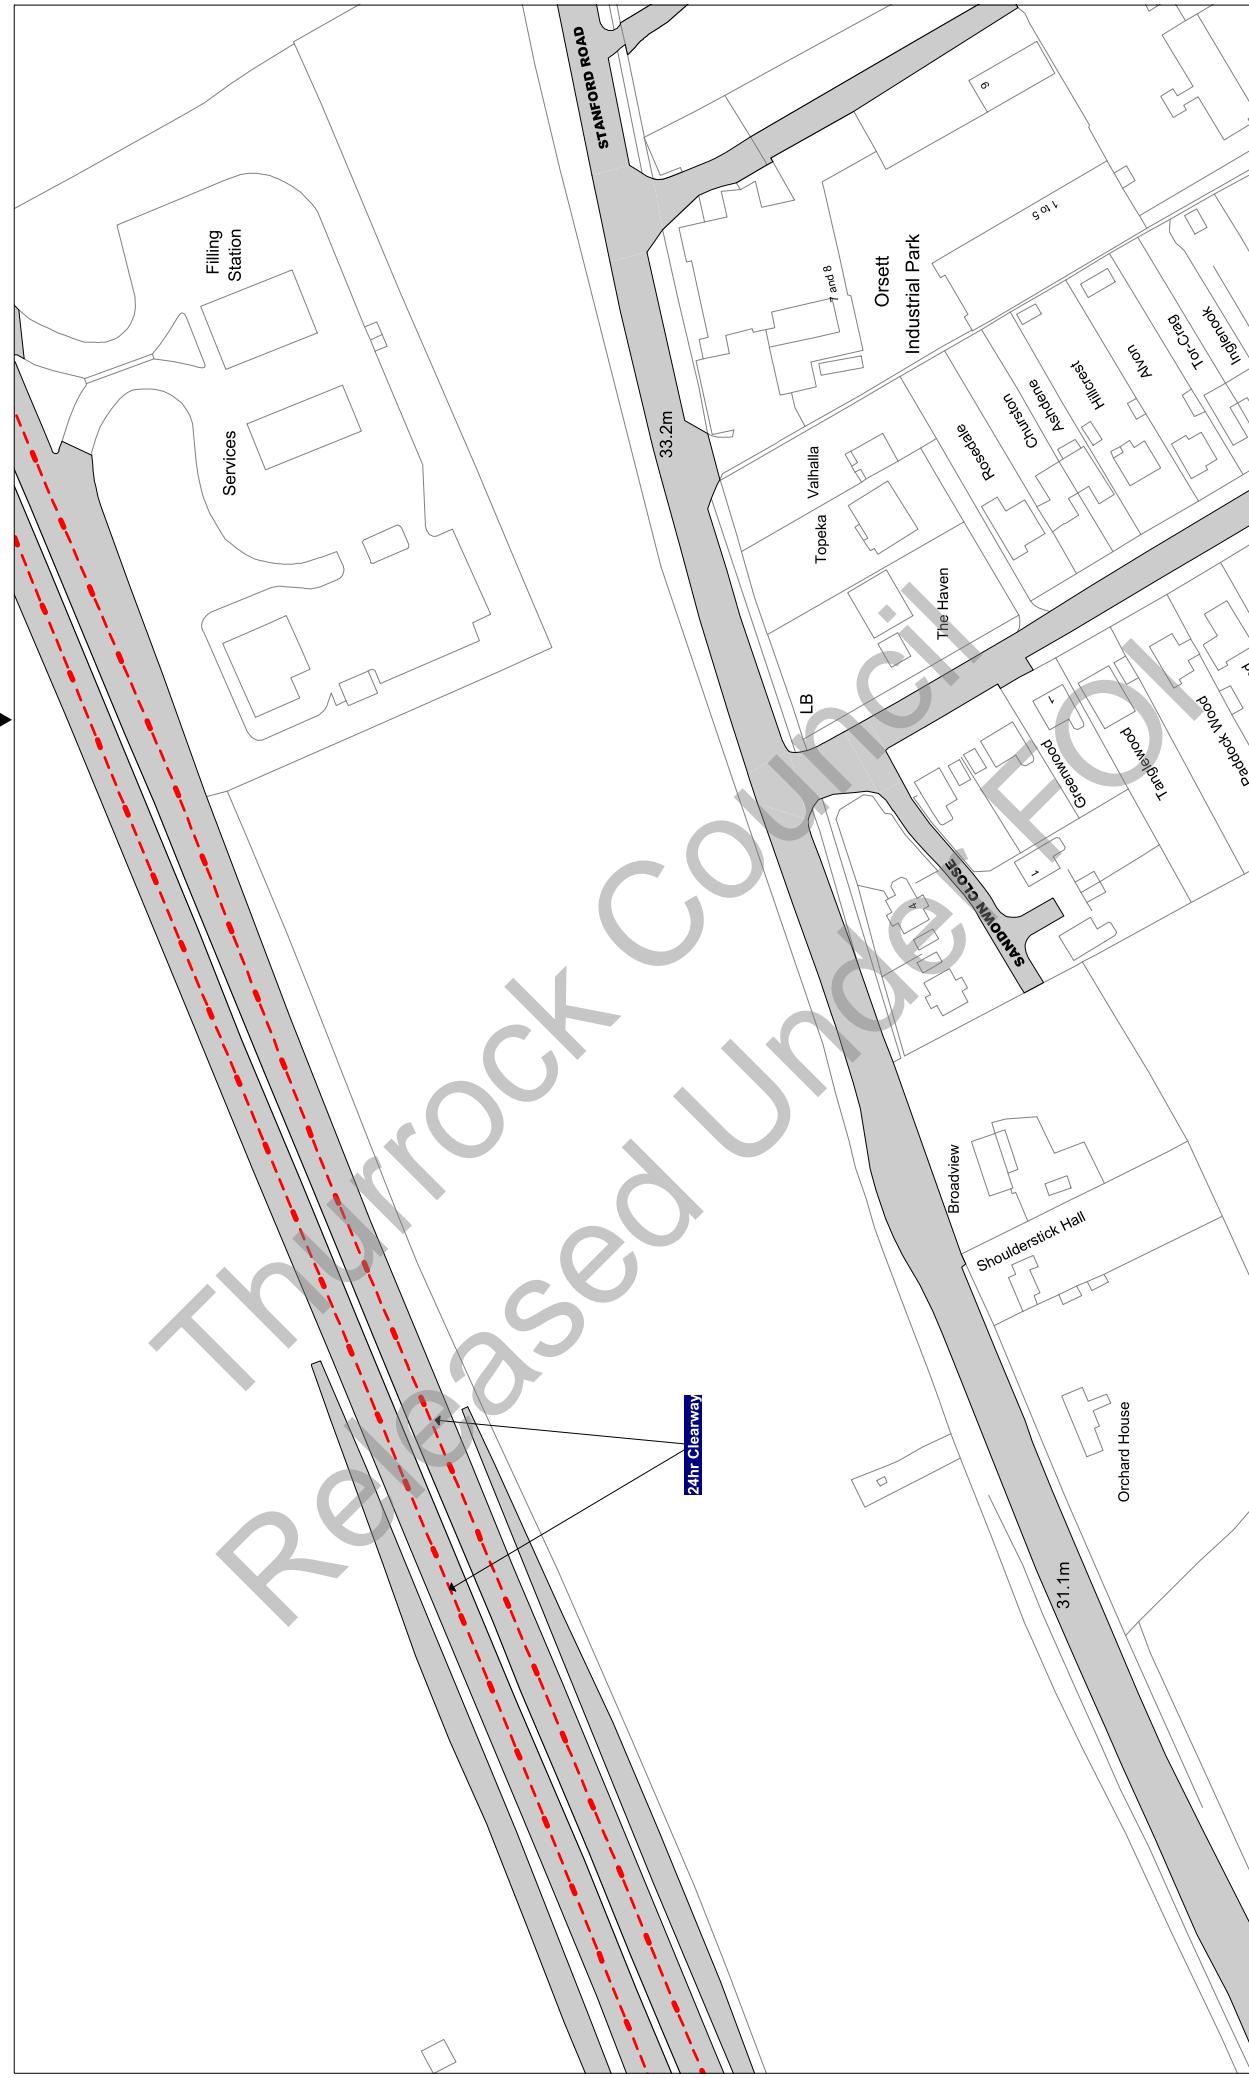

Scale: 1 : 1250 @ A3

Order Title: The Borough of Thurrock
(Stopping, Waiting, Loading and On-street Parking) Order 2017

This map is reproduced from Ordnance Survey material
with the permission of Ordnance Survey on behalf of the
Crown Copyright. Unauthorised reproduction of the
material is illegal and may lead to prosecution or civil
proceedings.
Thurrock Council
Licence No: 100025457 2017

**NOTE: SEE STATIC MAP SCHEDULE LEGEND
FOR RESTRICTIONS DISPLAYED**

thurrock.gov.uk
Civic Offices, New Road
Grays, Essex, RM17 6SL


Tile Ref: Z30

Status: CONFIRMED

Sheet Revision Number: 0

Sheet Active From: 14/07/2017

Y30
AA30
Z31

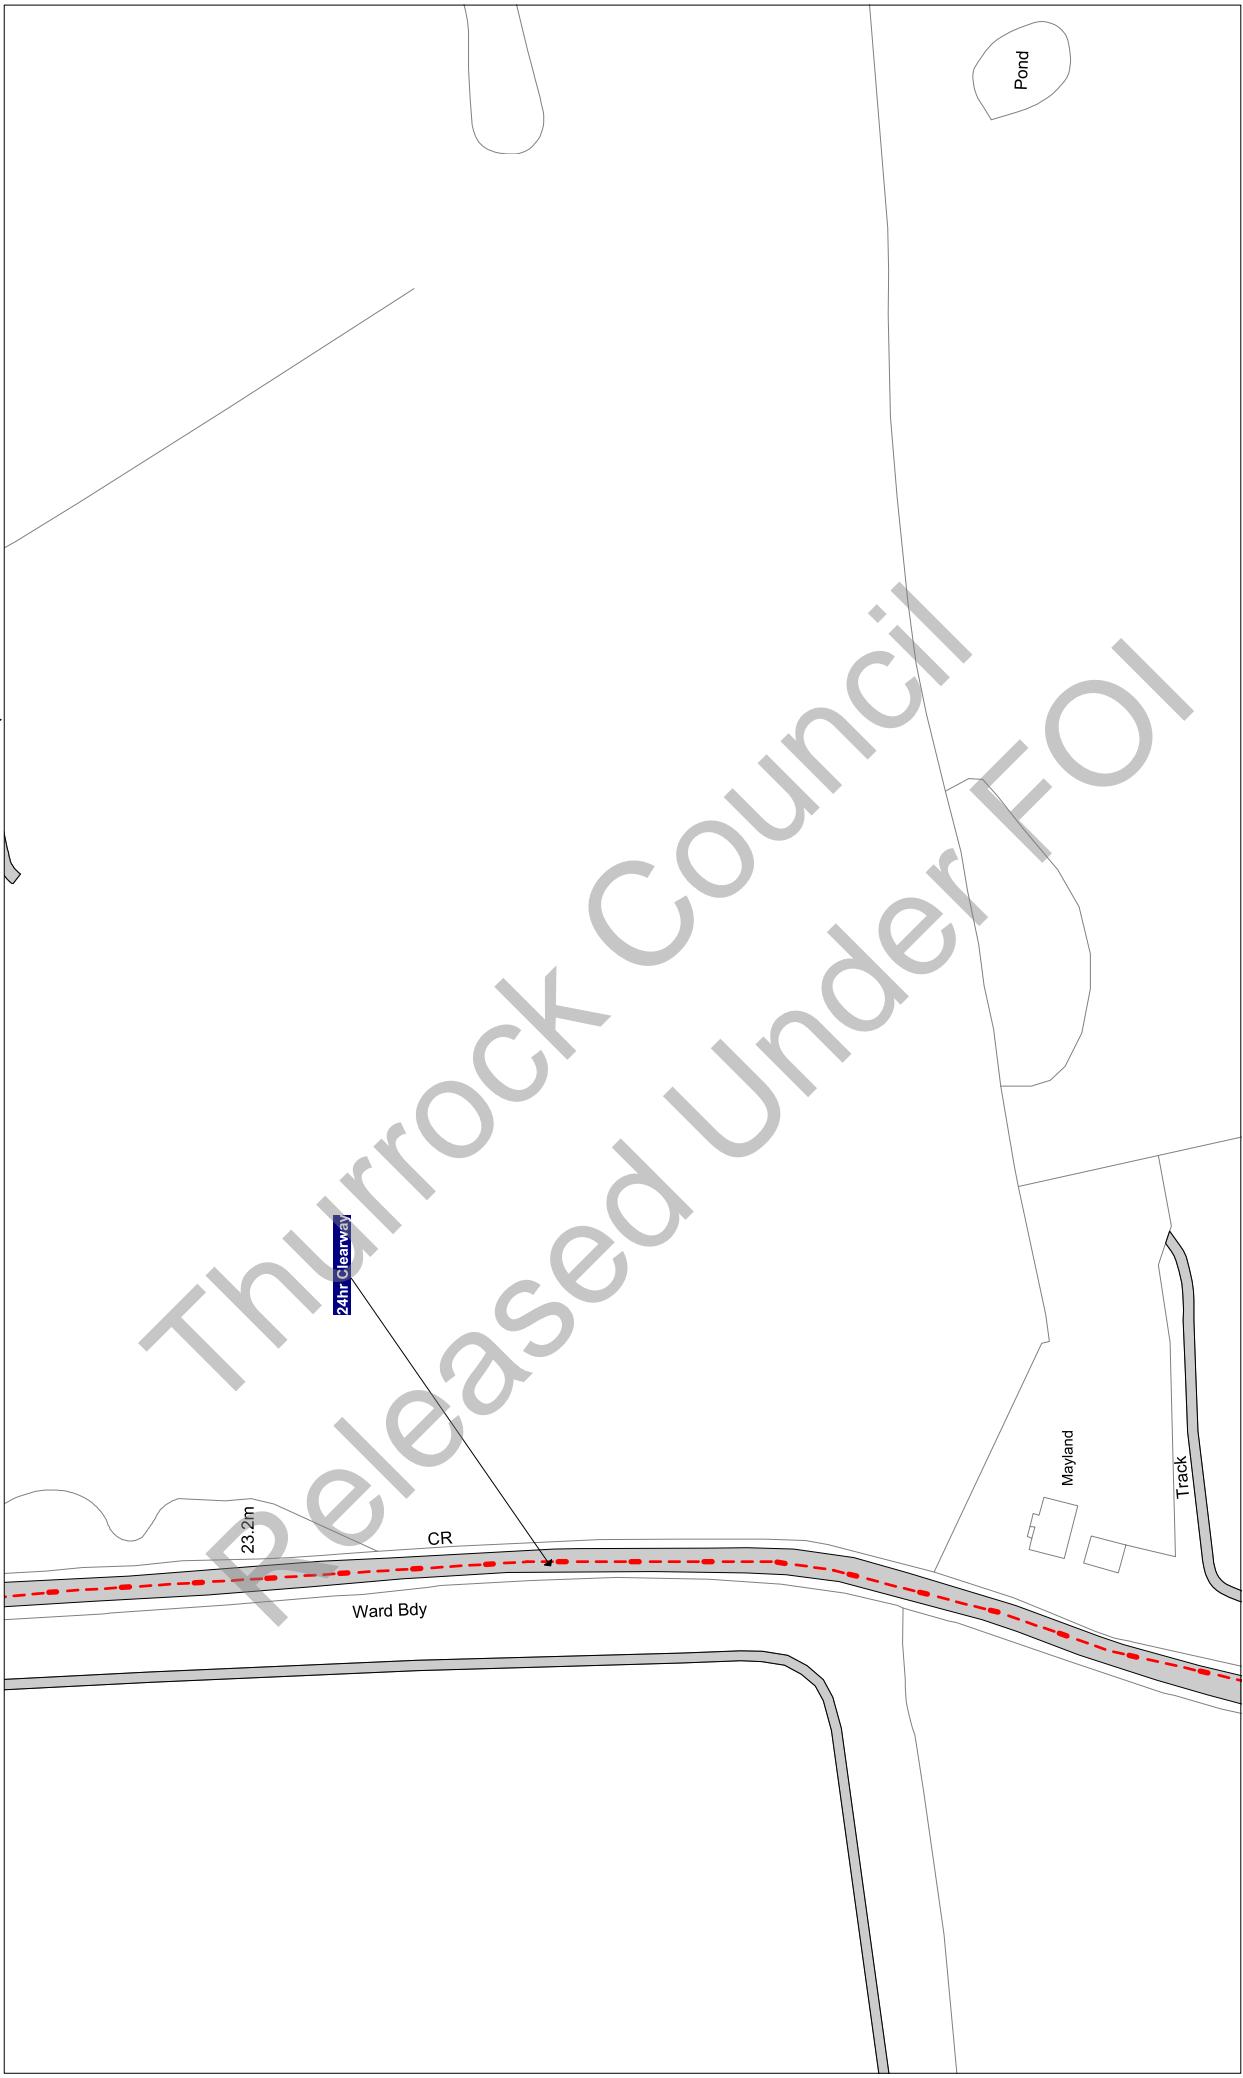

Scale: 1 : 1250 @ A3

Order Title: The Borough of Thurrock
(Stopping, Waiting, Loading and On-street Parking) Order 2017

This map is reproduced from Ordnance Survey material
with the permission of Ordnance Survey on behalf of the
Crown Copyright. Unauthorised reproduction infringes
copyright and may lead to prosecution or civil
proceedings.
Thurrock Council
Licence No: 100025467 2017

thurrock.gov.uk
Civic Offices, New Road
Grays, Essex, RM17 6SL
**NOTE: SEE STATIC MAP SCHEDULE LEGEND
FOR RESTRICTIONS DISPLAYED**

Tile Ref: Z31


Status: CONFIRMED

Sheet Revision Number: 0

Sheet Active From: 14/07/2017

Y31

Z30

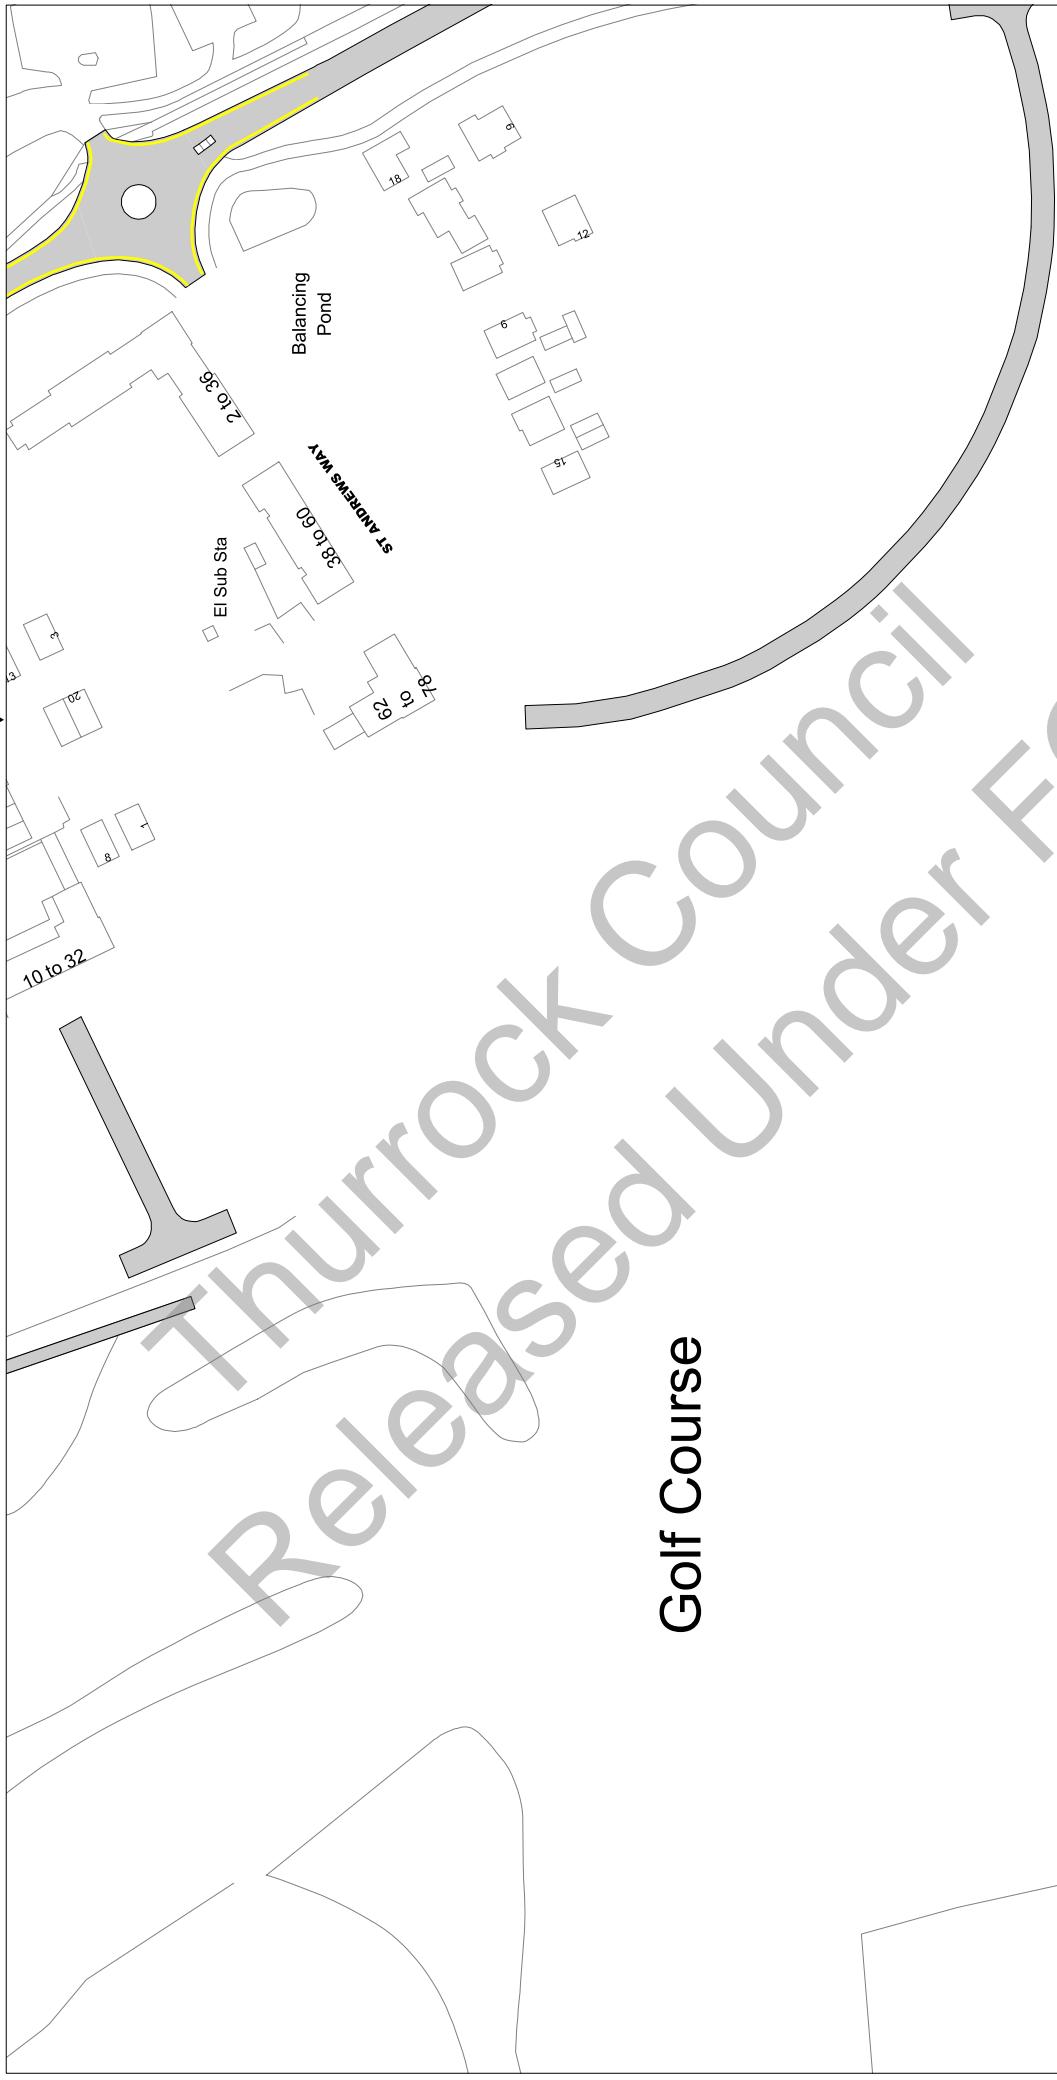


Golf Course

Scale: 1 : 1250 @ A3

Order Title: The Borough of Thurrock
(Stopping, Waiting, Loading and On-street Parking) Order 2017

This map is reproduced from Ordnance Survey material
with the permission of Ordnance Survey on behalf of the
Crown Copyright. Unauthorised reproduction infringes
copyright and may lead to prosecution or civil
proceedings.
Thurrock Council
Licence No: 100025467 2017

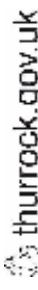 thurrock.gov.uk
Civic Offices, New Road
Grays, Essex, RM17 6SL

**NOTE: SEE STATIC MAP SCHEDULE LEGEND
FOR RESTRICTIONS DISPLAYED**

Tile Ref: AA7


Status: CONFIRMED

Sheet Revision Number: 0

Sheet Active From: 14/07/2017

AA8

AB7

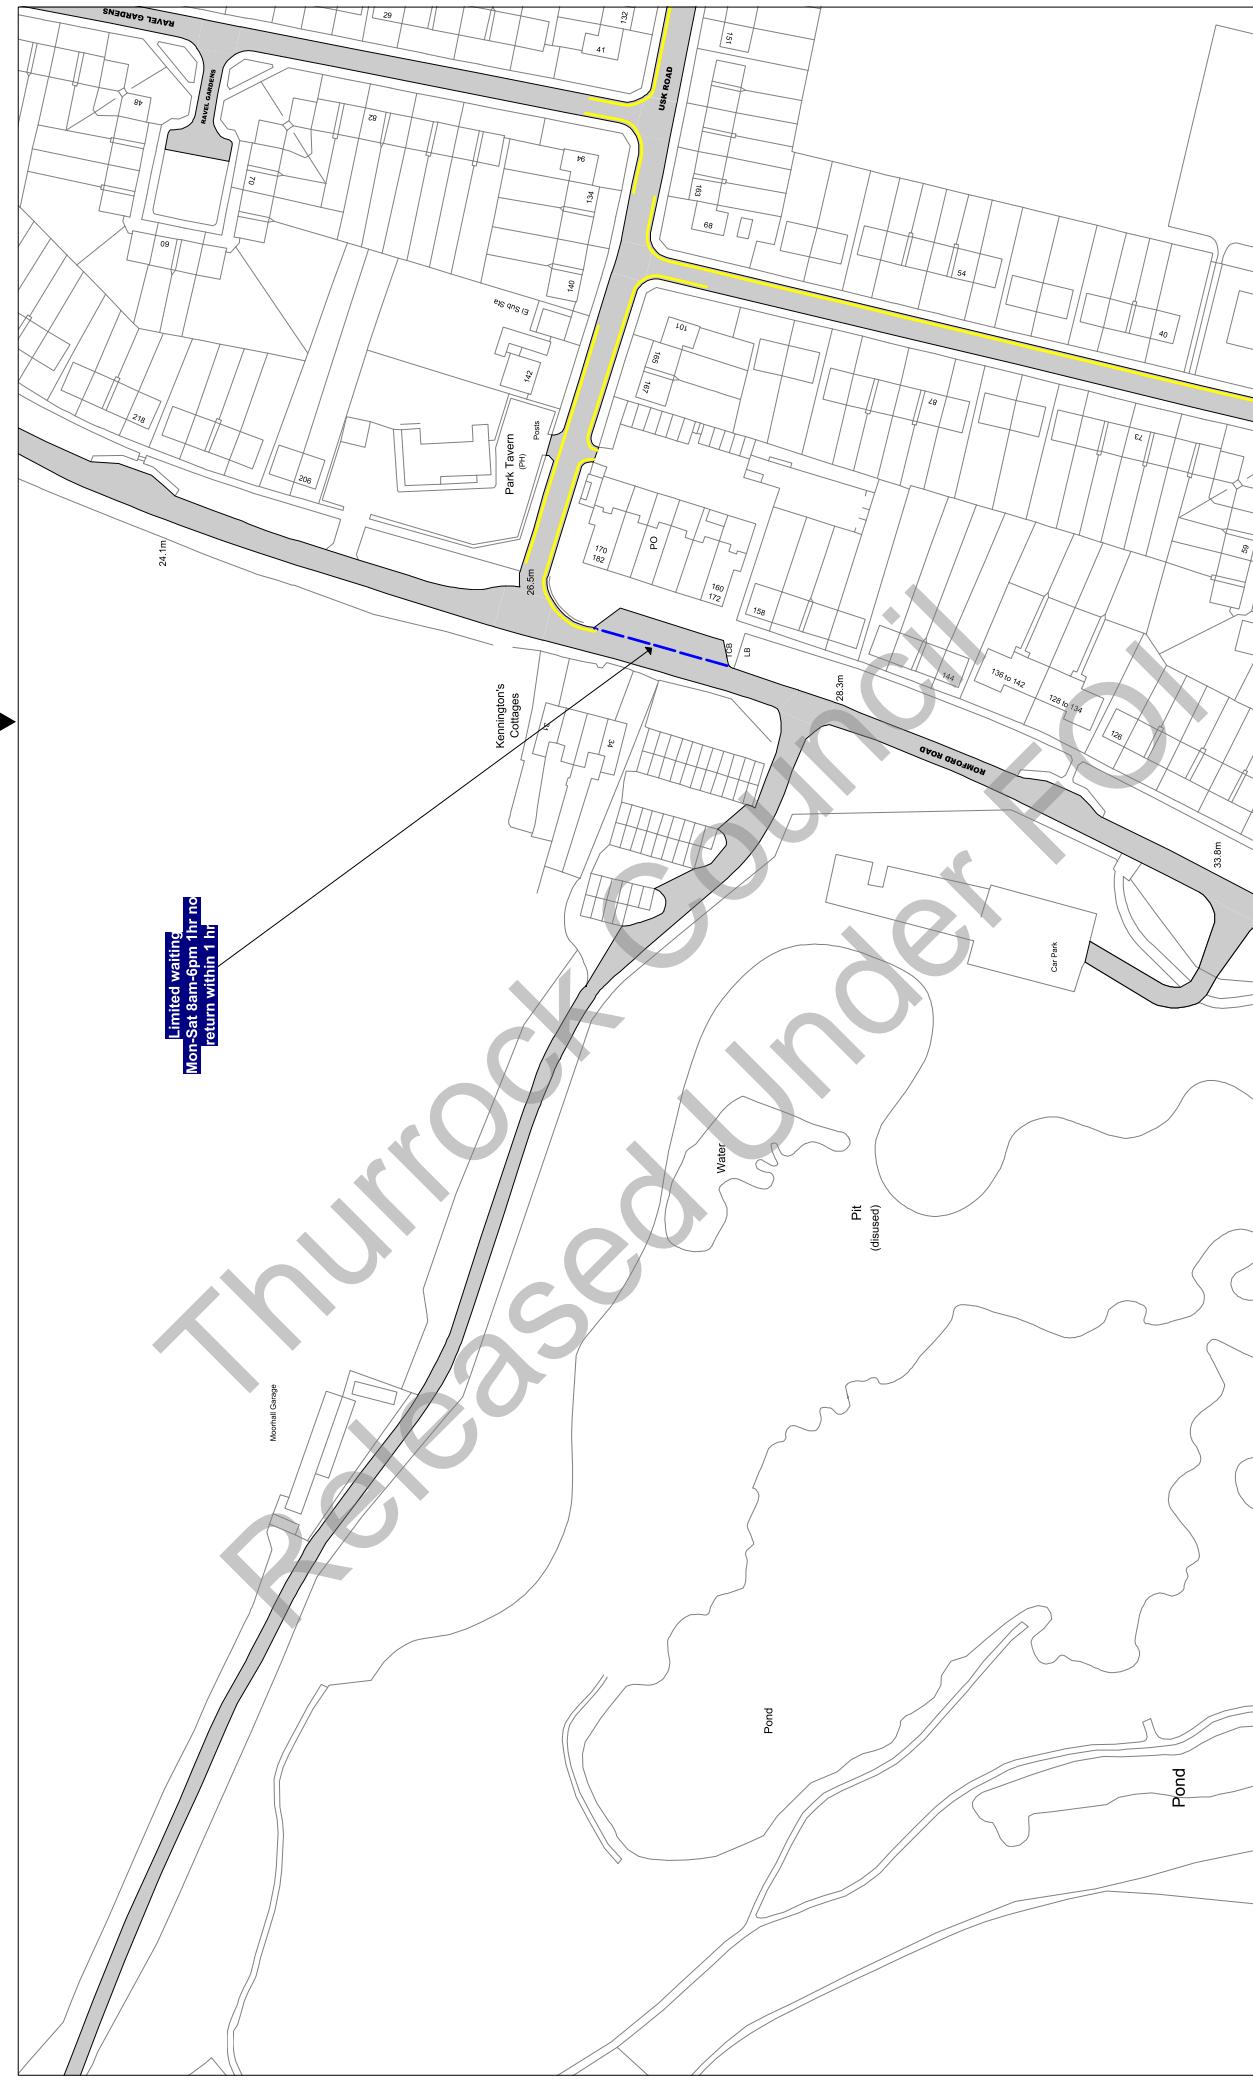

Scale: 1 : 1250 **@ A3**

Order Title: The Borough of Thurrock
(Stopping, Waiting, Loading and On-street Parking) Order 2017

This map is reproduced from Ordnance Survey material
with the permission of Ordnance Survey on behalf of the
Crown Copyright. Unauthorised reproduction of Crown
Copyright material is illegal and may lead to prosecution or civil
proceedings.
Thurrock Council
Licence No: 100025457 2017

thurrock.gov.uk

Civic Offices, New Road
Grays, Essex, RM17 6SL

**NOTE: SEE STATIC MAP SCHEDULE LEGEND
FOR RESTRICTIONS DISPLAYED**


Tile Ref: AA8

Status: CONFIRMED

Sheet Revision Number: 0

Sheet Active From: 14/07/2017

AA7
AB8

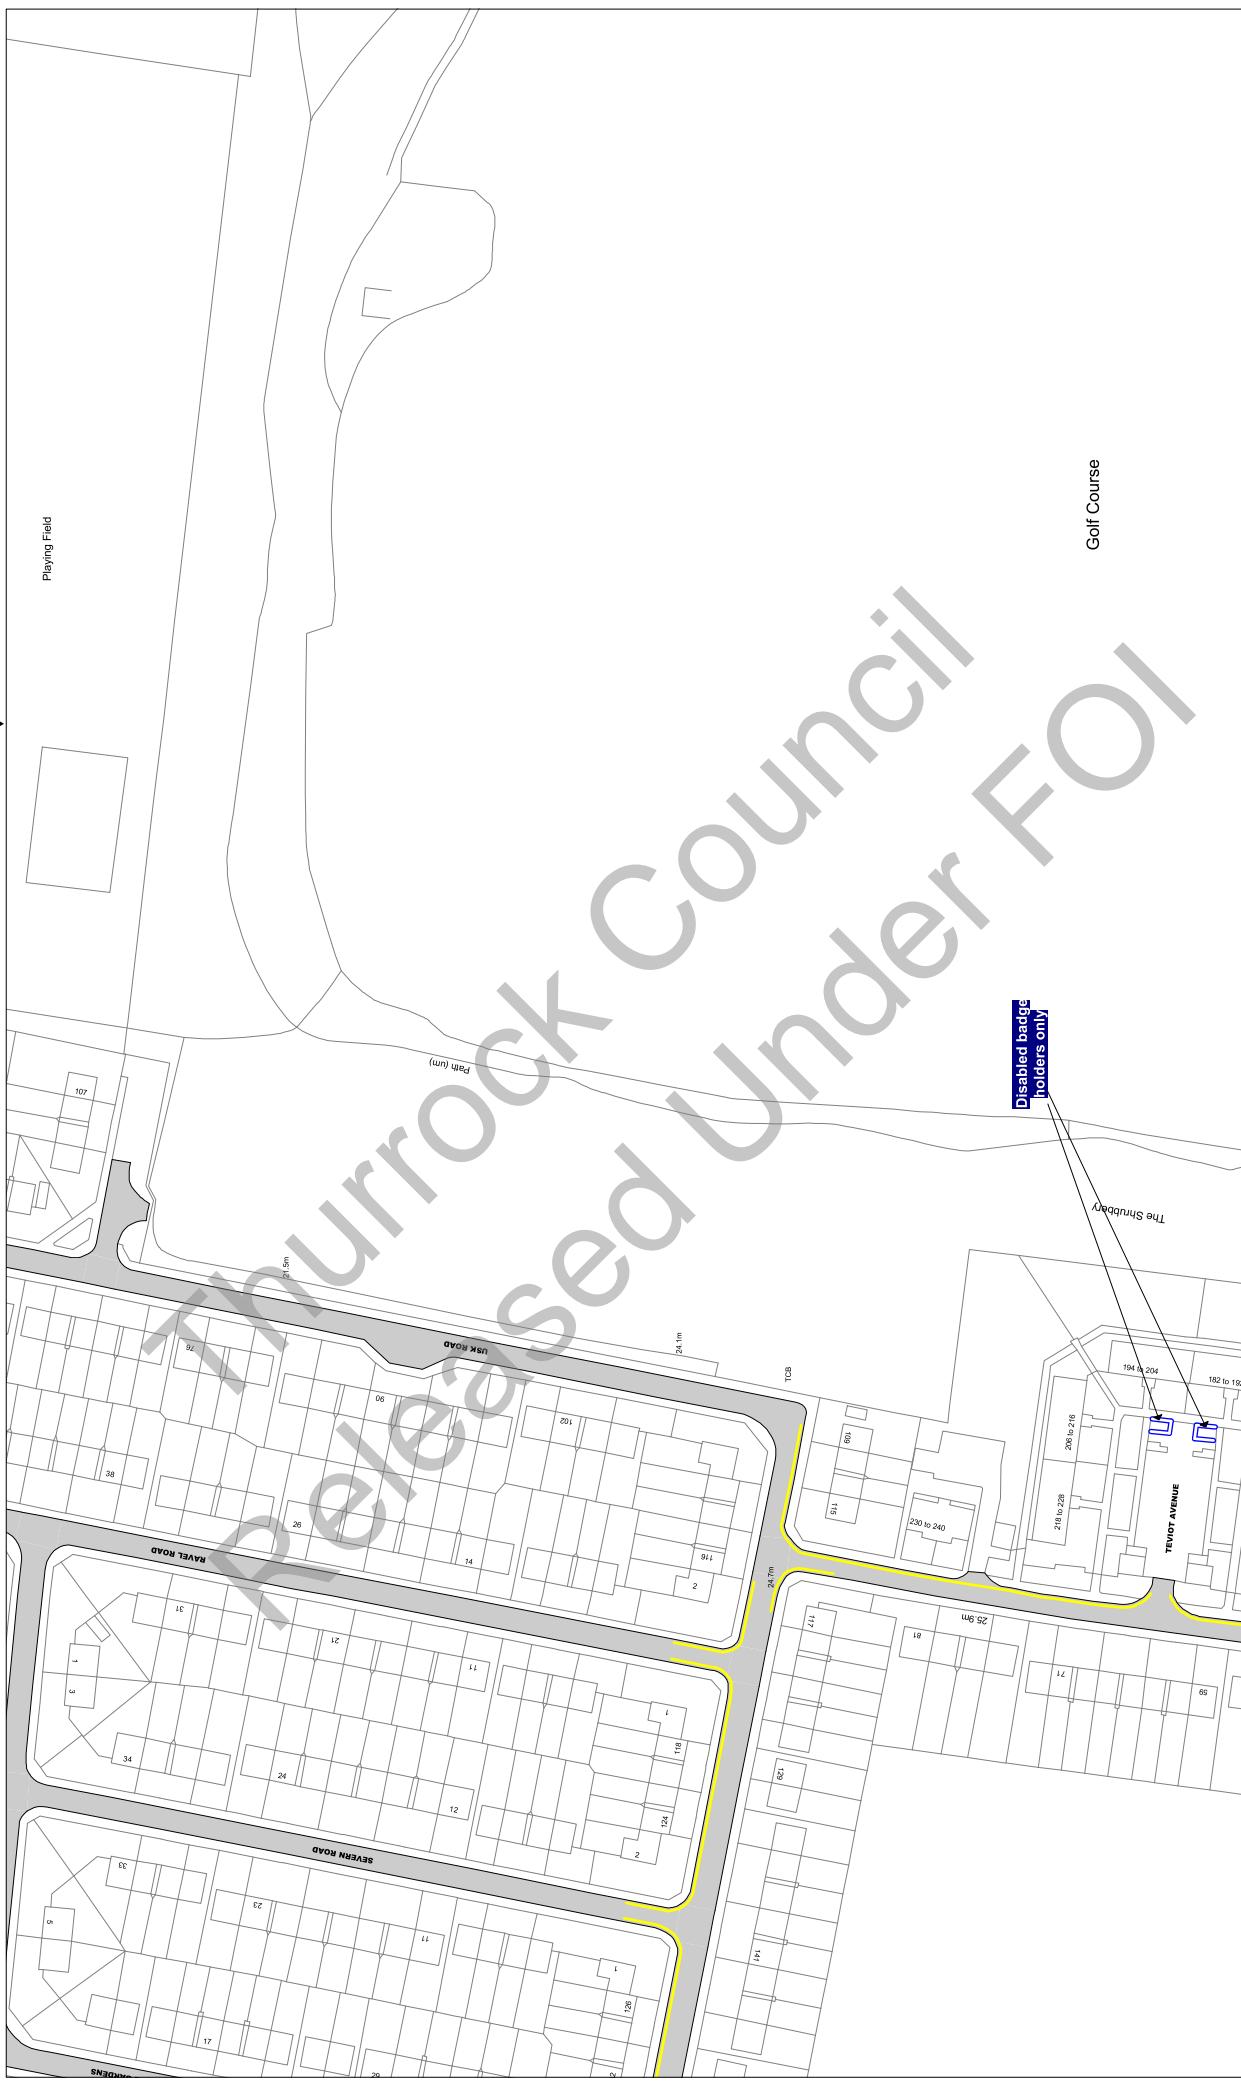

Scale: 1 : 1250 @ A3

Order Title: The Borough of Thurrock
(Stopping, Waiting, Loading and On-street Parking) Order 2017

This map is reproduced from Ordnance Survey material
with the permission of Ordnance Survey on behalf of the
Crown Copyright. Unauthorised reproduction infringes
copyright and may lead to prosecution or civil
proceedings.
Thurrock Council
Licence No: 100025467 2017

**NOTE: SEE STATIC MAP SCHEDULE LEGEND
FOR RESTRICTIONS DISPLAYED**

thurrock.gov.uk
Civic Offices, New Road
Grays, Essex, RM17 6SL

Tile Ref: AA10

Status: CONFIRMED

Sheet Revision Number: 0

Sheet Active From: 14/07/2017

AA11

AB10



Scale: 1 : 1250 @ A3

Order Title: The Borough of Thurrock (Stopping, Waiting, Loading and On-street Parking) Order 2017

This map is reproduced from Ordnance Survey material
with the permission of Ordnance Survey on behalf of the
Crown Copyright. Unauthorised reproduction of the
material is illegal and may lead to prosecution or civil
proceedings.
Thurrock Council
Licence No: 100025457 2017

**NOTE: SEE STATIC MAP SCHEDULE LEGEND
FOR RESTRICTIONS DISPLAYED**

thurrock.gov.uk

Civic Offices, New Road
Grays, Essex, RM17 6SL

Tile Ref: AA11

Status: CONFIRMED

Sheet Revision Number: 0

Sheet Active From: 14/07/2017

▲ Z11
AA10 ▶ AA12
▼ AB11



Scale: 1 : 1250 @ A3

Order Title: The Borough of Thurrock
(Stopping, Waiting, Loading and On-street Parking) Order 2017

This map is reproduced from Ordnance Survey material
with the permission of Ordnance Survey or their agent of the
Crown Copyright. Unauthorised reproduction infringes
copyright and may lead to prosecution or civil
proceedings.
Thurrock Council
Licence No: 100025457 2017

www.thurrock.gov.uk

Civic Offices, New Road
Grays, Essex, RM17 6SL

**NOTE: SEE STATIC MAP SCHEDULE LEGEND
FOR RESTRICTIONS DISPLAYED**


Tile Ref: AA12

Status: CONFIRMED

Sheet Revision Number: 0

Sheet Active From: 14/07/2017

AA11 ▲ Z12 ▼ AA13 ▲ AB12 ▼

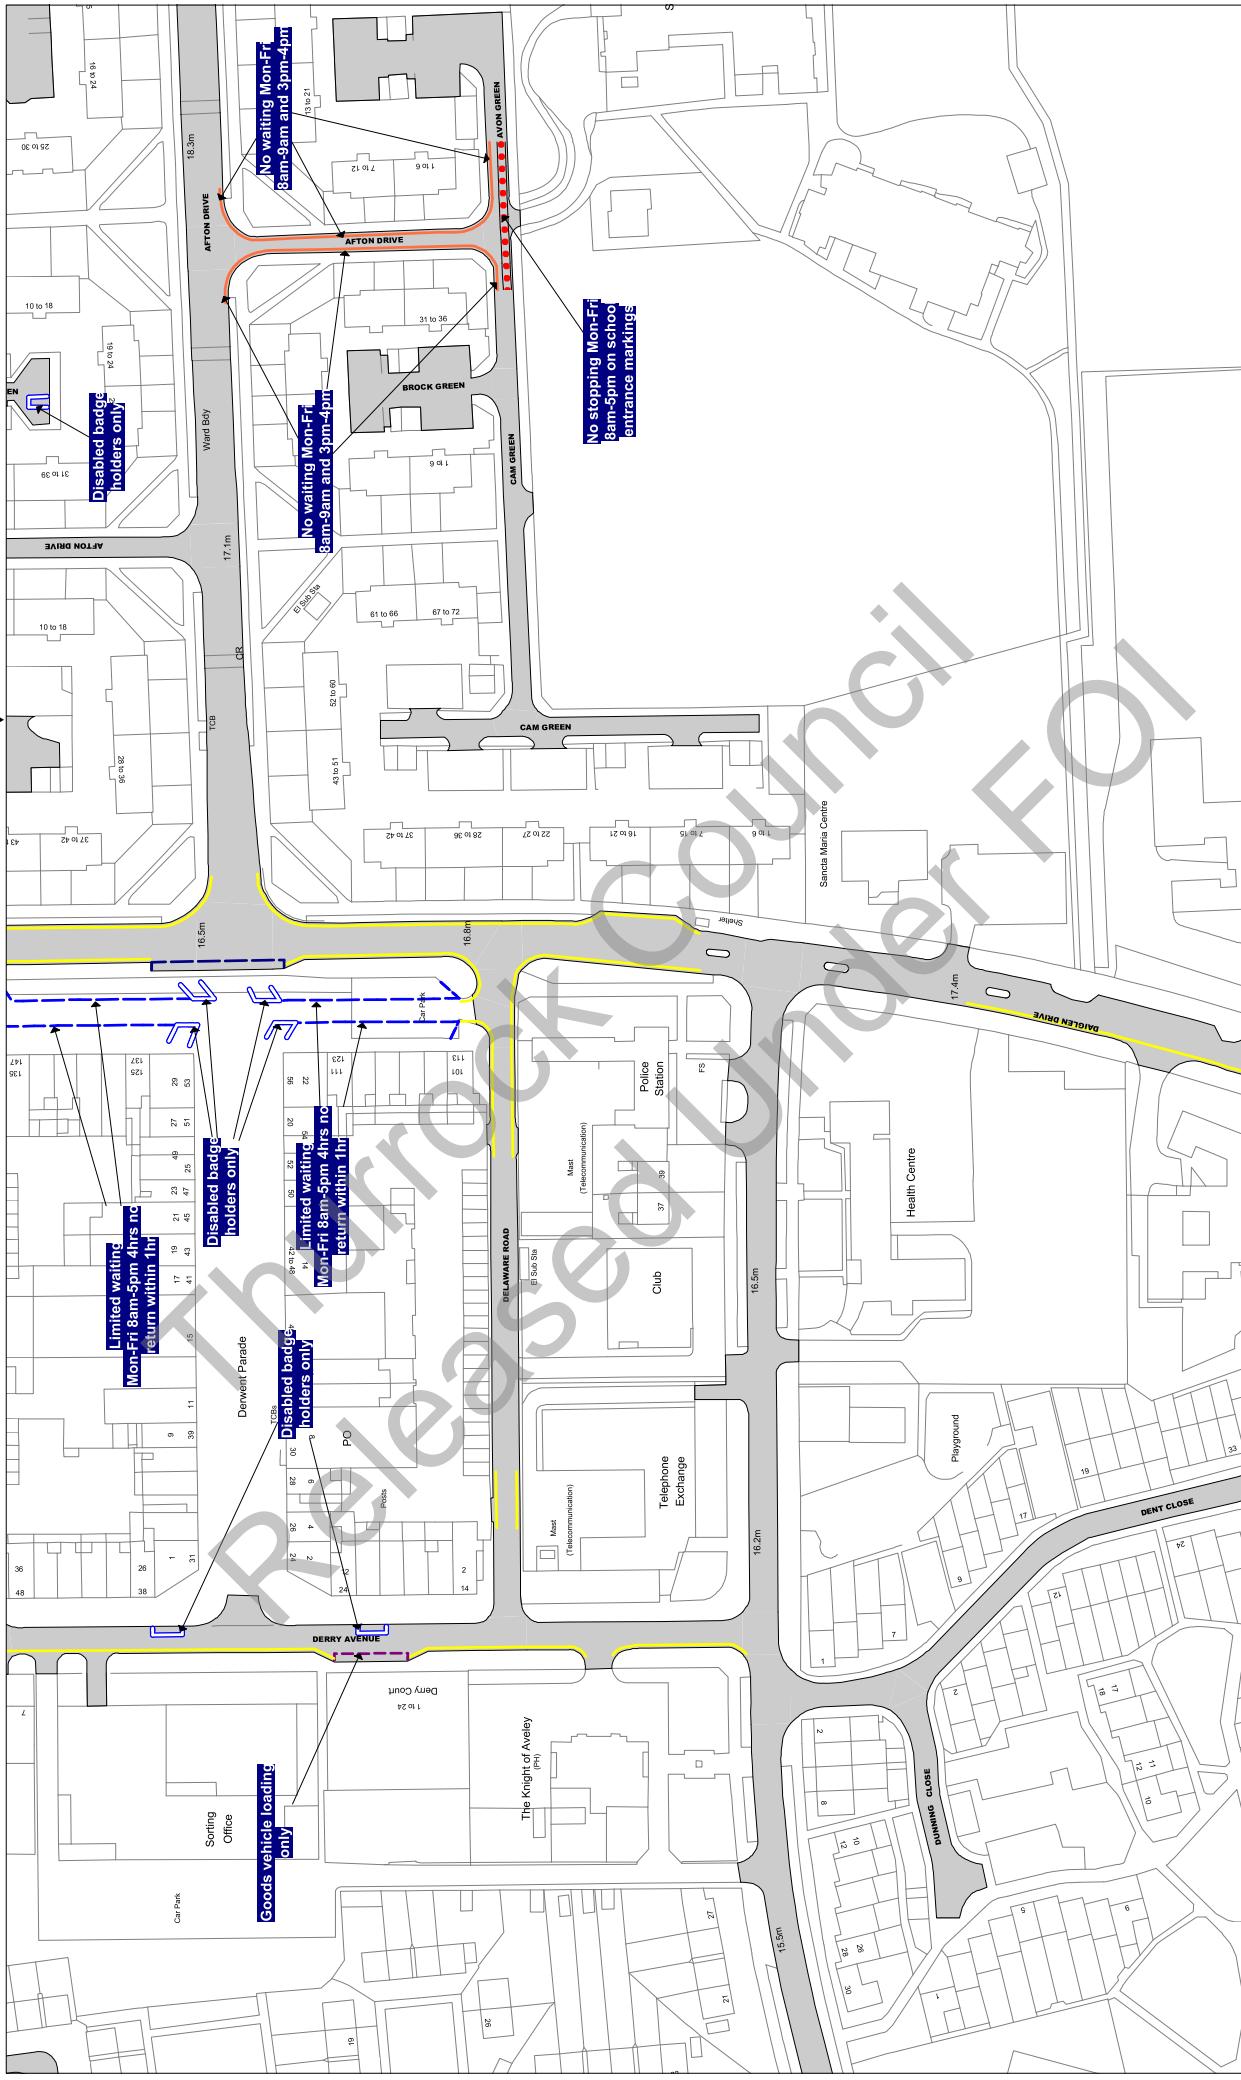

Scale: 1 : 1250 @ A3

Order Title: The Borough of Thurrock
(Stopping, Waiting, Loading and On-street Parking) Order 2017

This map is reproduced from Ordnance Survey material with the permission of Ordnance Survey on behalf of the Crown Copyright. Unauthorised reproduction infringes Crown copyright and may lead to prosecution or civil proceedings.
Thurrock Council
Licence No: 100025467 2017

**NOTE: SEE STATIC MAP SCHEDULE LEGEND
FOR RESTRICTIONS DISPLAYED**

 thurrock.gov.uk
**Civic Offices, New Road
Grays, Essex, RM17 6SL**

Tile Ref: AA13

Status: CONFIRMED

Sheet Revision Number: 0

Sheet Active From: 14/07/2017

▲ Z13
▼ AB12
▲ AA12
▼ AB13



Scale: 1 : 1250 @ A3

Order Title: The Borough of Thurrock
(Stopping, Waiting, Loading and On-street Parking) Order 2017

This map is reproduced from Ordnance Survey material with the permission of Ordnance Survey on behalf of the Crown Copyright. Unauthorised reproduction infringes Crown copyright and may lead to prosecution or civil proceedings.
Thurrock Council
Licence No: 100025467 2017

**NOTE: SEE STATIC MAP SCHEDULE LEGEND
FOR RESTRICTIONS DISPLAYED**

thurrock.gov.uk
Civic Offices, New Road
Grays, Essex, RM17 6SL


Tile Ref: AA25

Status: CONFIRMED

Sheet Revision Number: 0

Sheet Active From: 14/07/2017

▲
AA26
▼
AB25

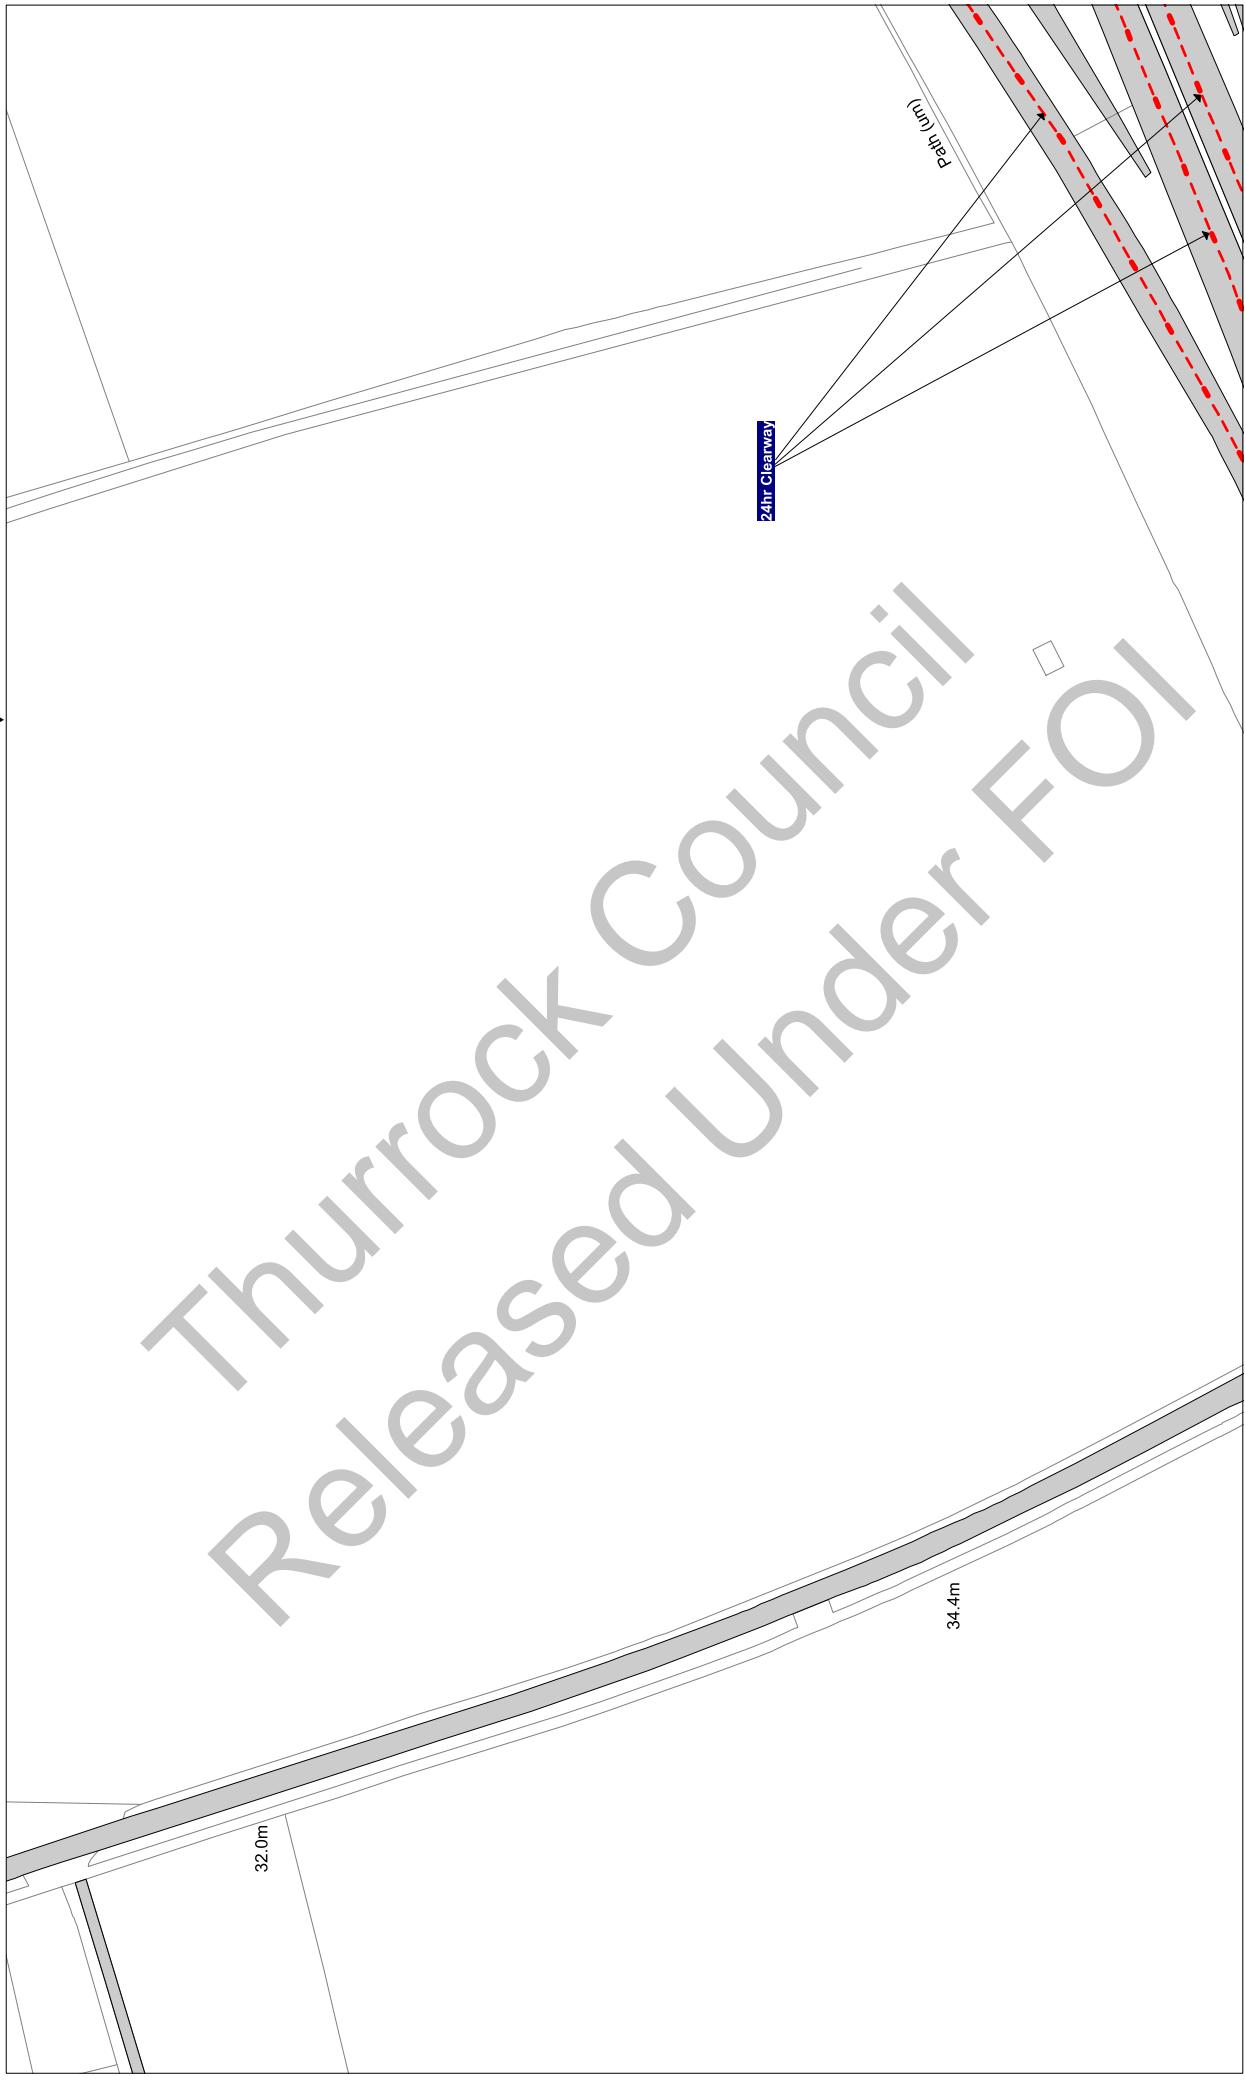

Scale: 1 : 1250 @ A3

Order Title: The Borough of Thurrock
(Stopping, Waiting, Loading and On-street Parking) Order 2017

This map is reproduced from Ordnance Survey material
with the permission of Ordnance Survey on behalf of the
Crown Copyright. Unauthorised reproduction infringes
Crown Copyright and may lead to prosecution or civil
proceedings.
Thurrock Council
Licence No: 100025457 2017

 thurrock.gov.uk
Civic Offices, New Road
Grays, Essex, RM17 6SL

**NOTE: SEE STATIC MAP SCHEDULE LEGEND
FOR RESTRICTIONS DISPLAYED**

Tile Ref: AA26


Status: CONFIRMED

Sheet Revision Number: 0

Sheet Active From: 14/07/2017

AA25

AA27

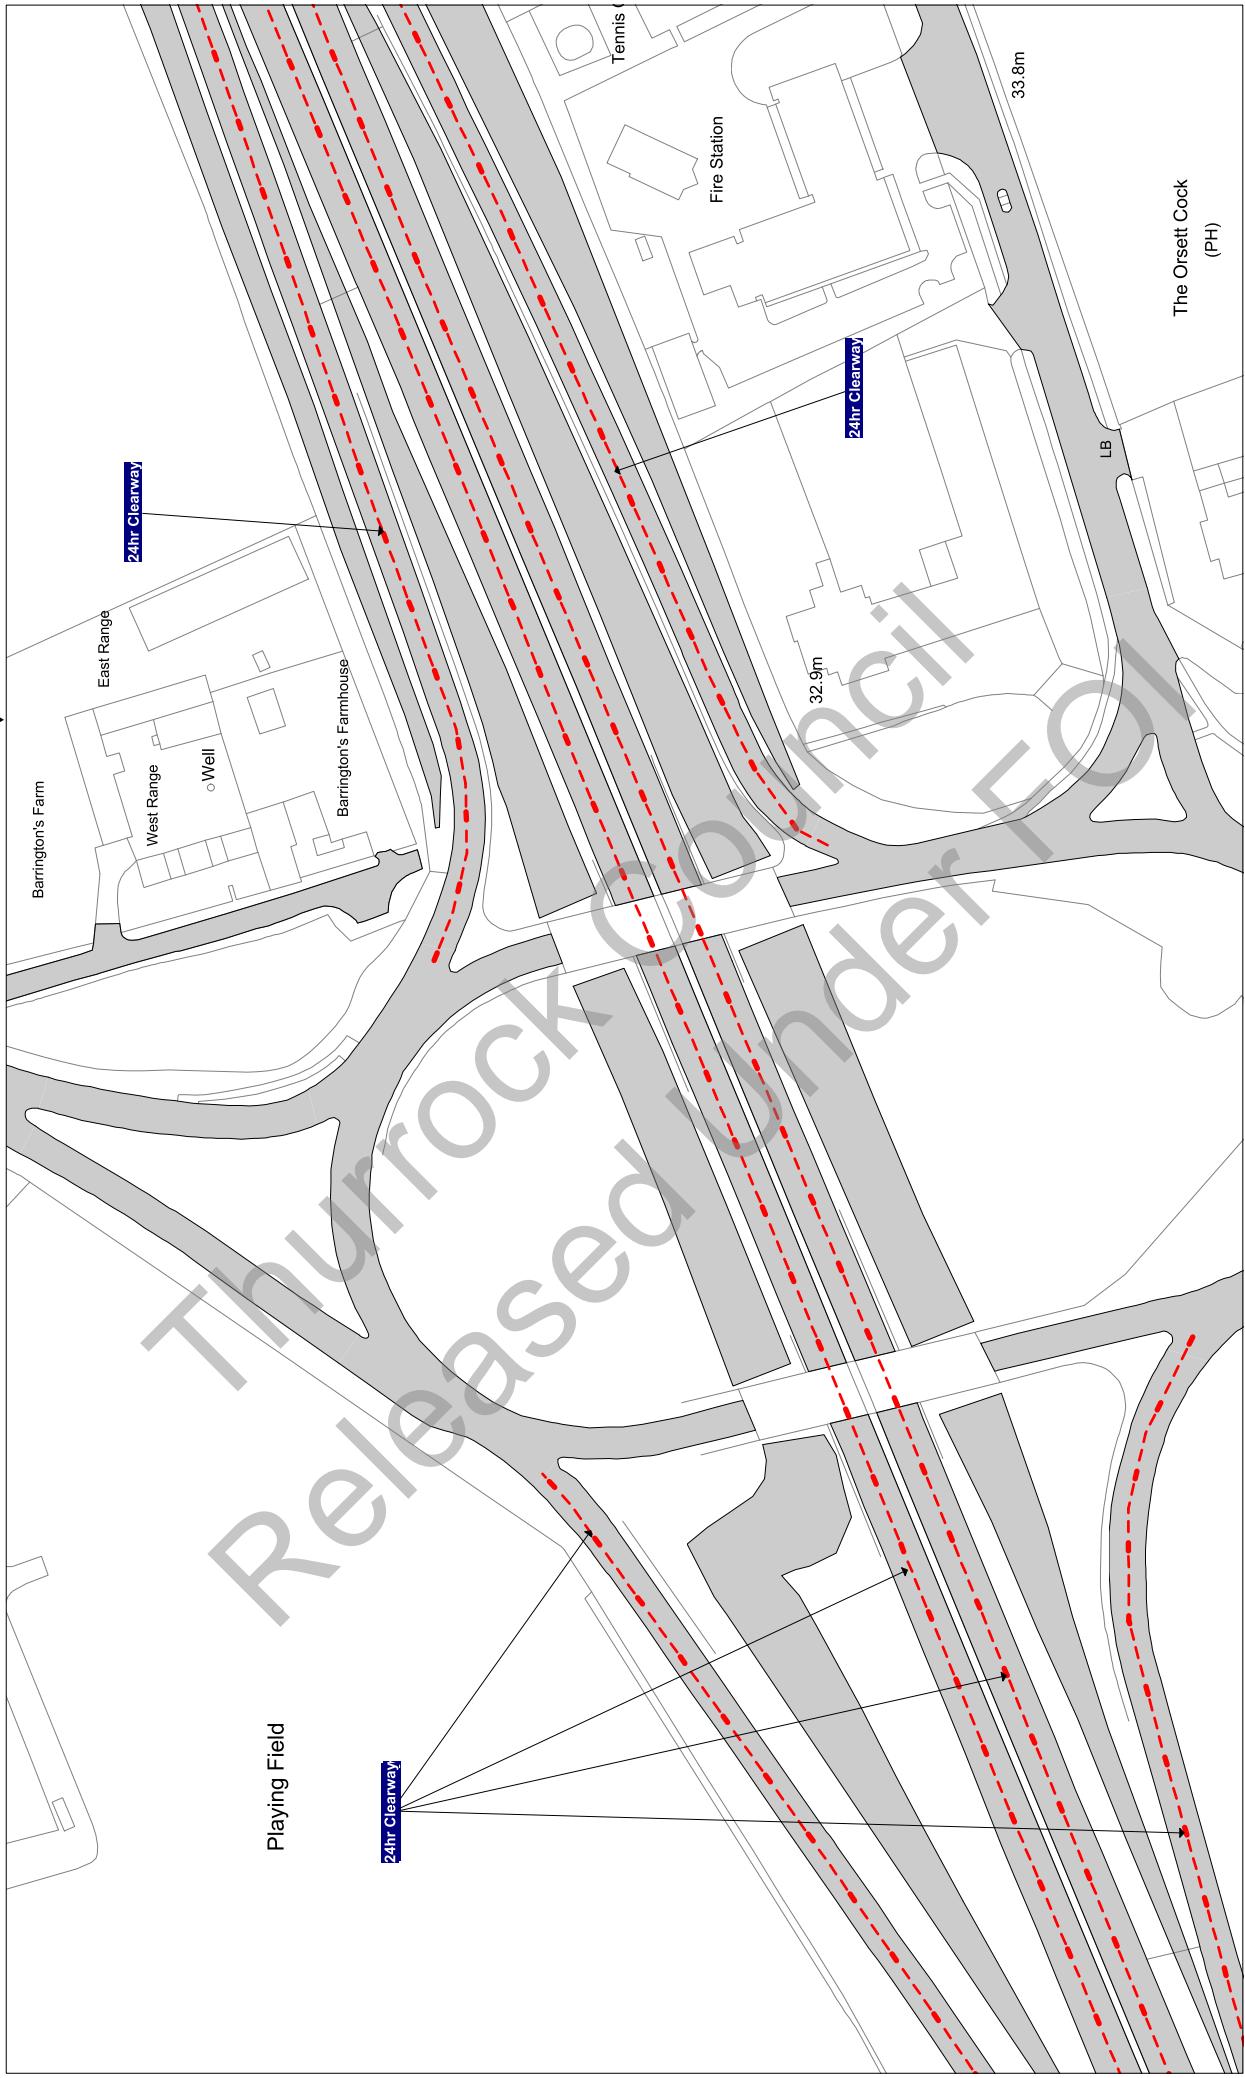

Scale: 1 : 1250 @ A3

Order Title: The Borough of Thurrock
(Stopping, Waiting, Loading and On-street Parking) Order 2017

This map is reproduced from Ordnance Survey material
with the permission of Ordnance Survey or their agent, Crown
Copyright. Unauthorised reproduction infringes
copyright and may lead to prosecution or civil
proceedings.
Thurrock Council
Licence No: 100025467 2017

**NOTE: SEE STATIC MAP SCHEDULE LEGEND
FOR RESTRICTIONS DISPLAYED**

 thurrock.gov.uk
Civic Offices, New Road
Grays, Essex, RM17 6SL


Tile Ref: AA27

Status: CONFIRMED

Sheet Revision Number: 0

Sheet Active From: 14/07/2017

AA26
Z27
AB27

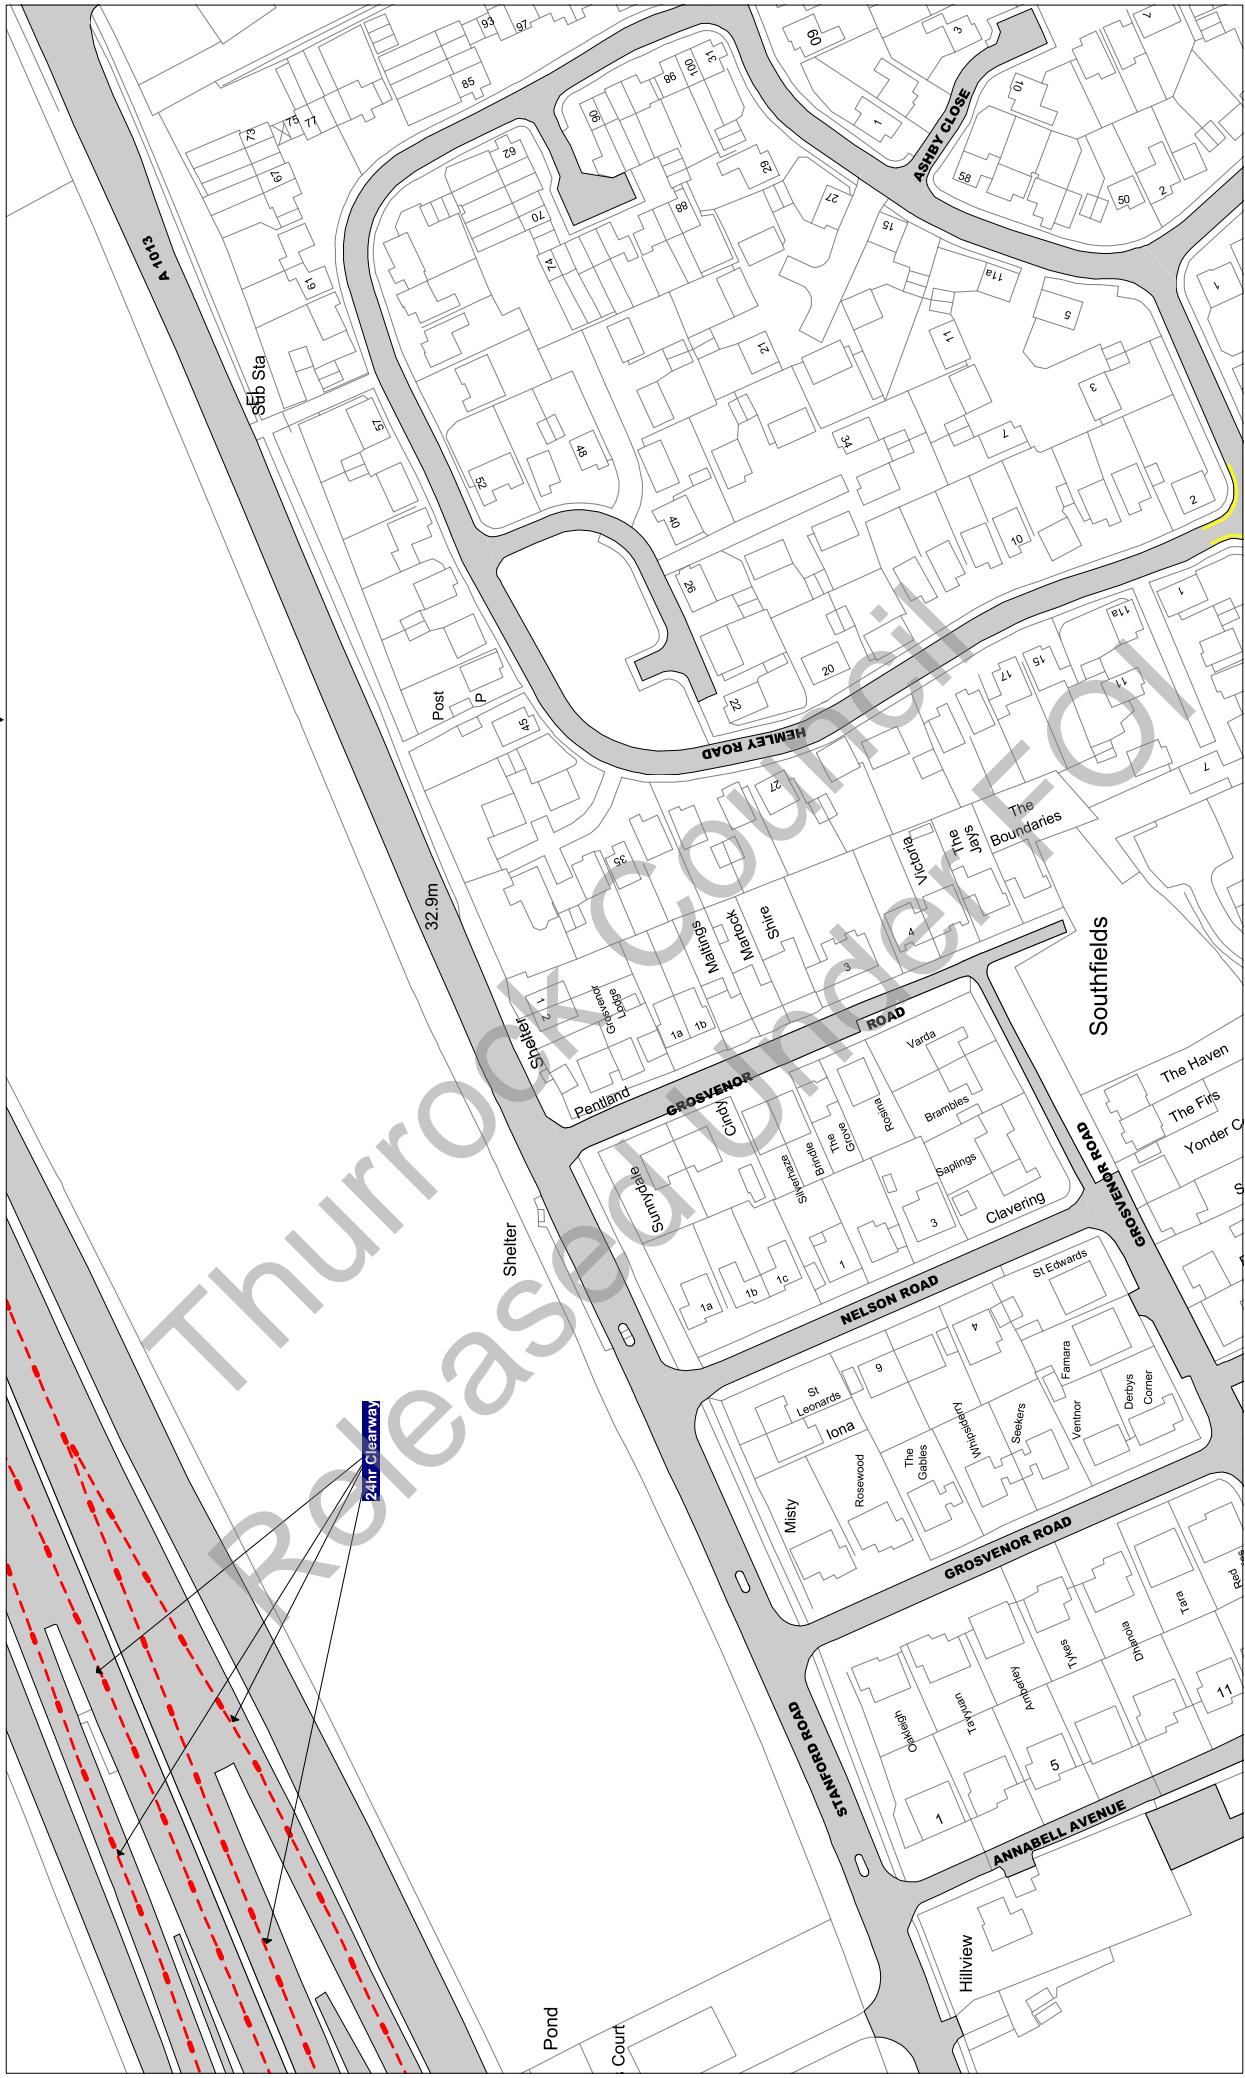

Scale: 1 : 1250 @ A3

Order Title: The Borough of Thurrock
(Stopping, Waiting, Loading and On-street Parking) Order 2017

This map is reproduced from Ordnance Survey material
with the permission of Ordnance Survey or their agent, Crown
Copyright. Unauthorised reproduction infringes
copyright and may lead to prosecution or civil
proceedings.
Thurrock Council
Licence No: 100025467 2017

**NOTE: SEE STATIC MAP SCHEDULE LEGEND
FOR RESTRICTIONS DISPLAYED**

thurrock.gov.uk
Civic Offices, New Road
Grays, Essex, RM17 6SL


Tile Ref: AA30

Status: CONFIRMED

AB30

Sheet Revision Number: 0

Sheet Active From: 14/07/2017

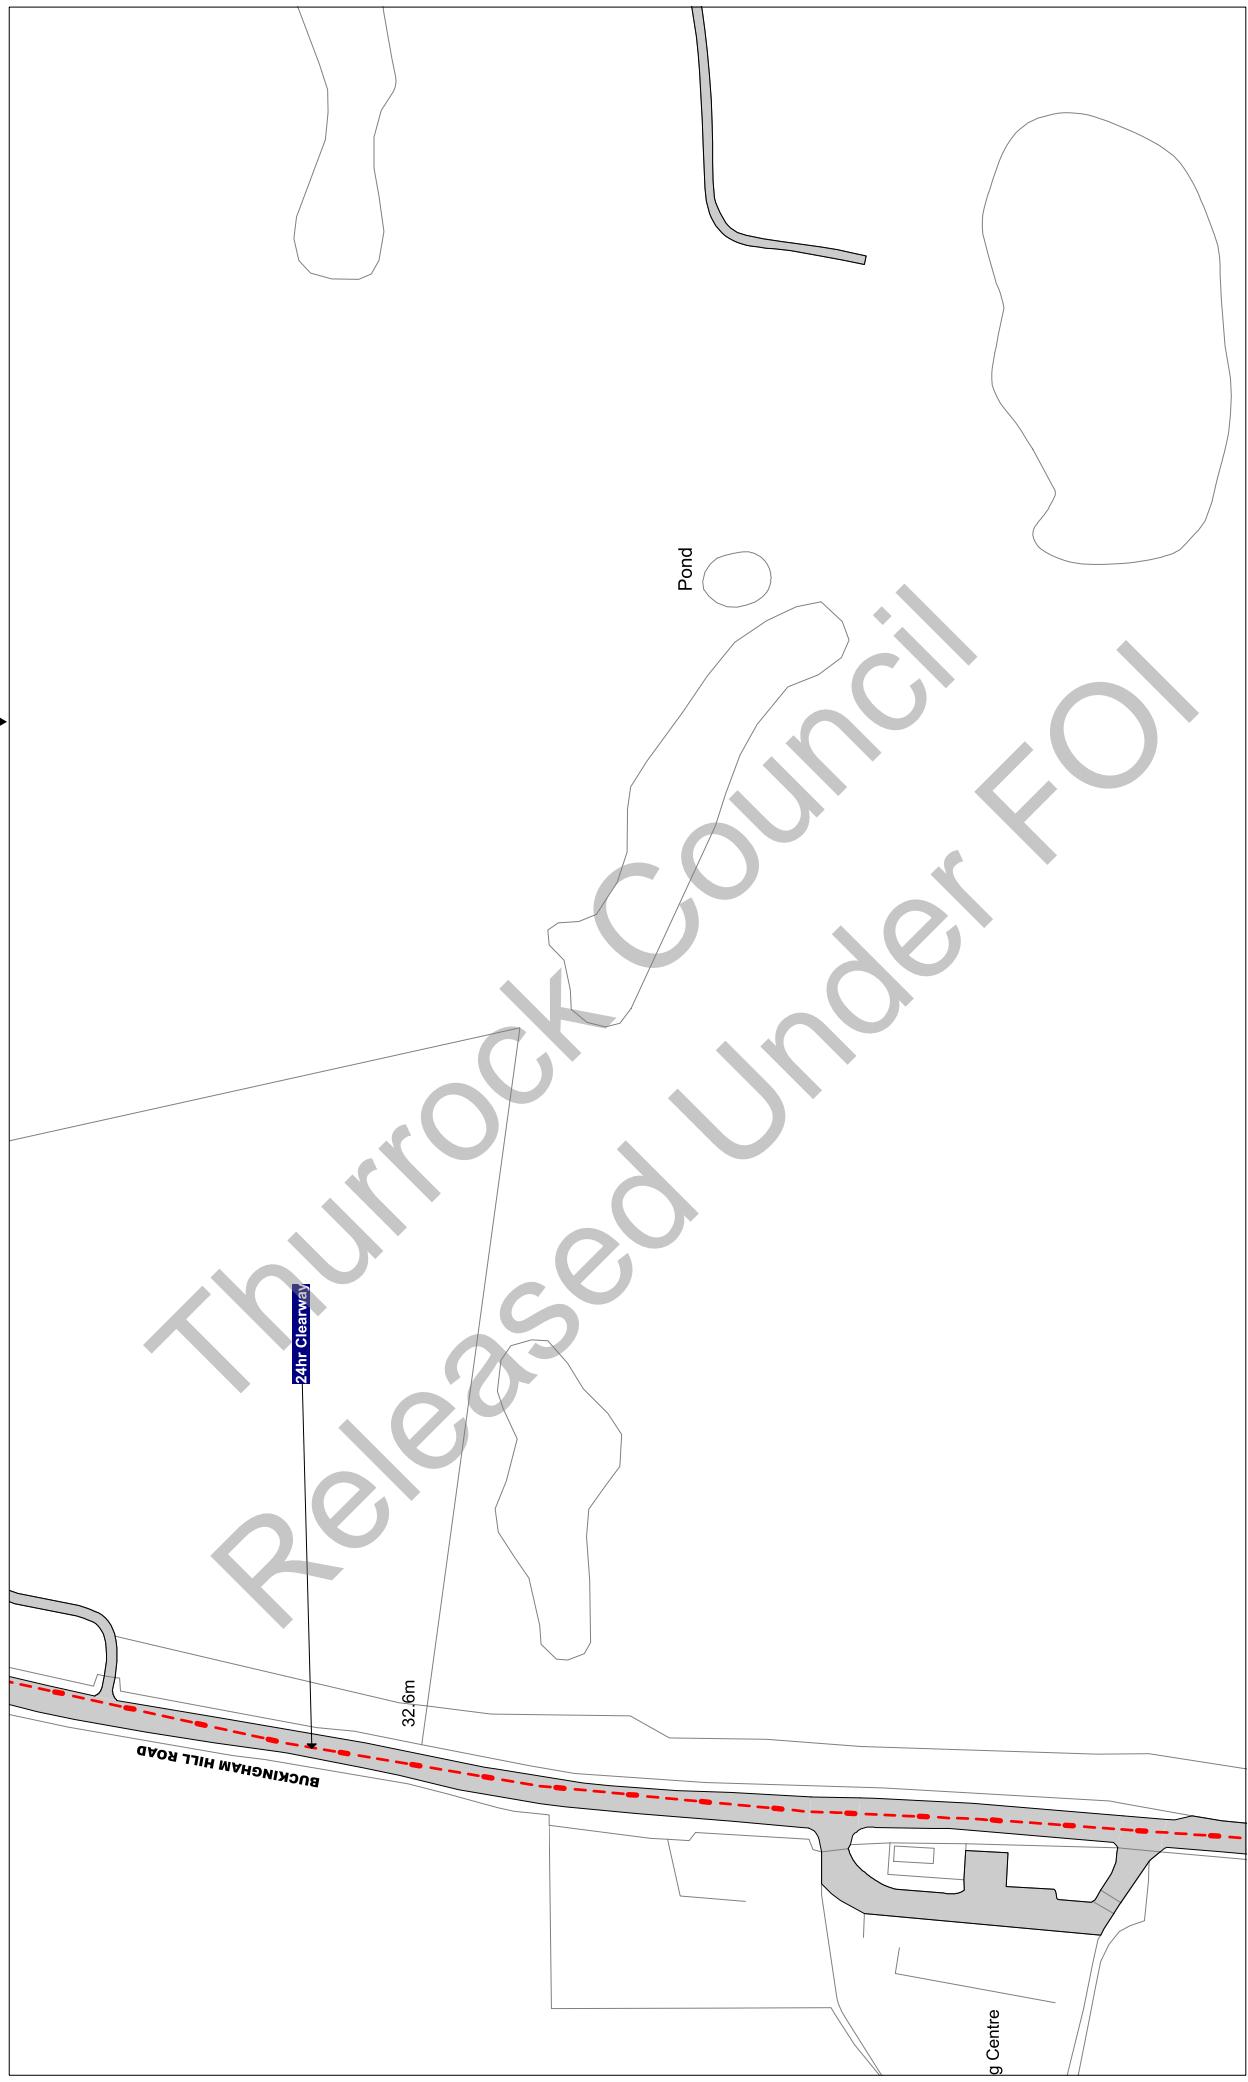

Scale: 1 : 1250 @ A3

Order Title: The Borough of Thurrock
(Stopping, Waiting, Loading and On-street Parking) Order 2017

This map is reproduced from Ordnance Survey material
with the permission of Ordnance Survey or their agent, Crown
Copyright. Unauthorised reproduction infringes
copyright and may lead to prosecution or civil
proceedings.
Thurrock Council
Licence No: 100025467 2017

NOTE: SEE STATIC MAP SCHEDULE LEGEND
FOR RESTRICTIONS DISPLAYED

thurrock.gov.uk
Civic Offices, New Road
Grays, Essex, RM17 6SL


Tile Ref: AB7

Status: CONFIRMED

Sheet Revision Number: 0

Sheet Active From: 14/07/2017

▲ AA7 ▲ AB8
▼ AC7 ▼

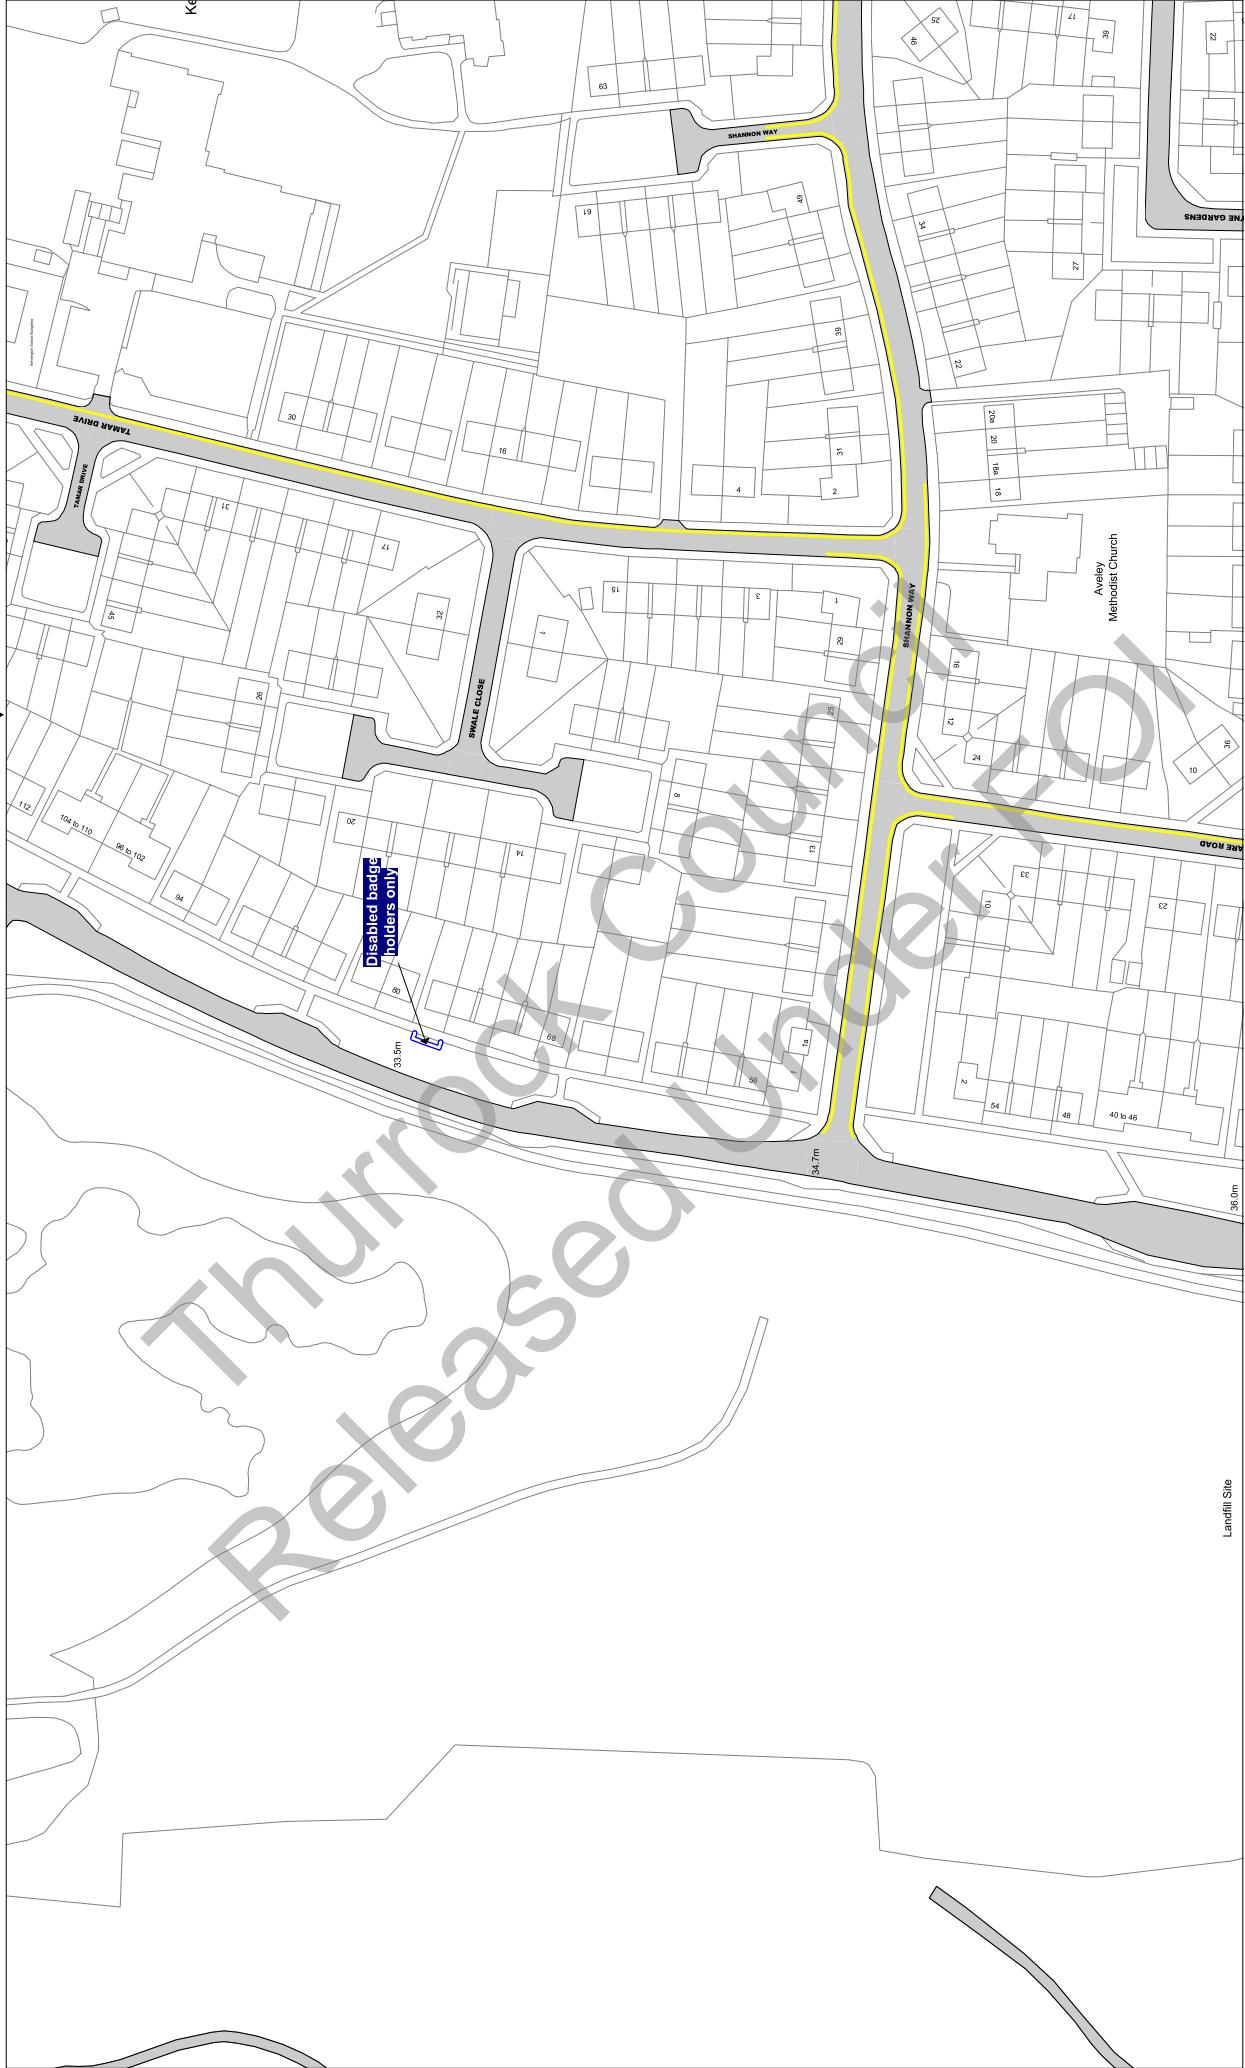

Scale: 1 : 1250 @ A3

Order Title: The Borough of Thurrock
(Stopping, Waiting, Loading and On-street Parking) Order 2017

This map is reproduced from Ordnance Survey material
with the permission of Ordnance Survey on behalf of the
Crown Copyright. Unauthorised reproduction infringes
copyright and may lead to prosecution or civil
proceedings.
Thurrock Council
Licence No: 100025467 2017

**NOTE: SEE STATIC MAP SCHEDULE LEGEND
FOR RESTRICTIONS DISPLAYED**

thurrock.gov.uk
Civic Offices, New Road
Grays, Essex, RM17 6SL

Tile Ref: AB8

Status: CONFIRMED

Sheet Revision Number: 0

Sheet Active From: 14/07/2017

▲ AA8
▼ AB7
▼ AC8



Scale: 1 : 1250 @ A3

Order Title: The Borough of Thurrock
(Stopping, Waiting, Loading and On-street Parking) Order 2017

This map is reproduced from Ordnance Survey material
with the permission of Ordnance Survey on behalf of the
Borough of Thurrock. © Crown Copyright. Unauthorised reproduction
of copyright material is illegal and may lead to prosecution or civil
proceedings.
Thurrock Council
Licence No: 100025467 2017

thurrock.gov.uk

Civic Offices, New Road
Grays, Essex, RM17 6SL

**NOTE: SEE STATIC MAP SCHEDULE LEGEND
FOR RESTRICTIONS DISPLAYED
FOR RESTRICTIONS DISPLAYED**

Tile Ref: AB10
Status: CONFIRMED

Sheet Revision Number: 0

Sheet Active From: 14/07/2017

▲
AA10
▼
AB11
▼



Scale: 1 : 1250 @ A3

Order Title: The Borough of Thurrock
(Stopping, Waiting, Loading and On-street Parking) Order 2017

This map is reproduced from Ordnance Survey material
with the permission of Ordnance Survey on behalf of the
Crown Copyright. Material is subject to Crown
Copyright. Unauthorised reproduction infringes
copyright and may lead to prosecution or civil
proceedings.
Thurrock Council
Licence No: 100025457 2017

**NOTE: SEE STATIC MAP SCHEDULE LEGEND
FOR RESTRICTIONS DISPLAYED**

thurrock.gov.uk
Civic Offices, New Road
Grays, Essex, RM17 6SL


Tile Ref: AB11

Status: CONFIRMED

Sheet Revision Number: 0

Sheet Active From: 14/07/2017

▲ AA11
AB10
▼ AC11
AB12

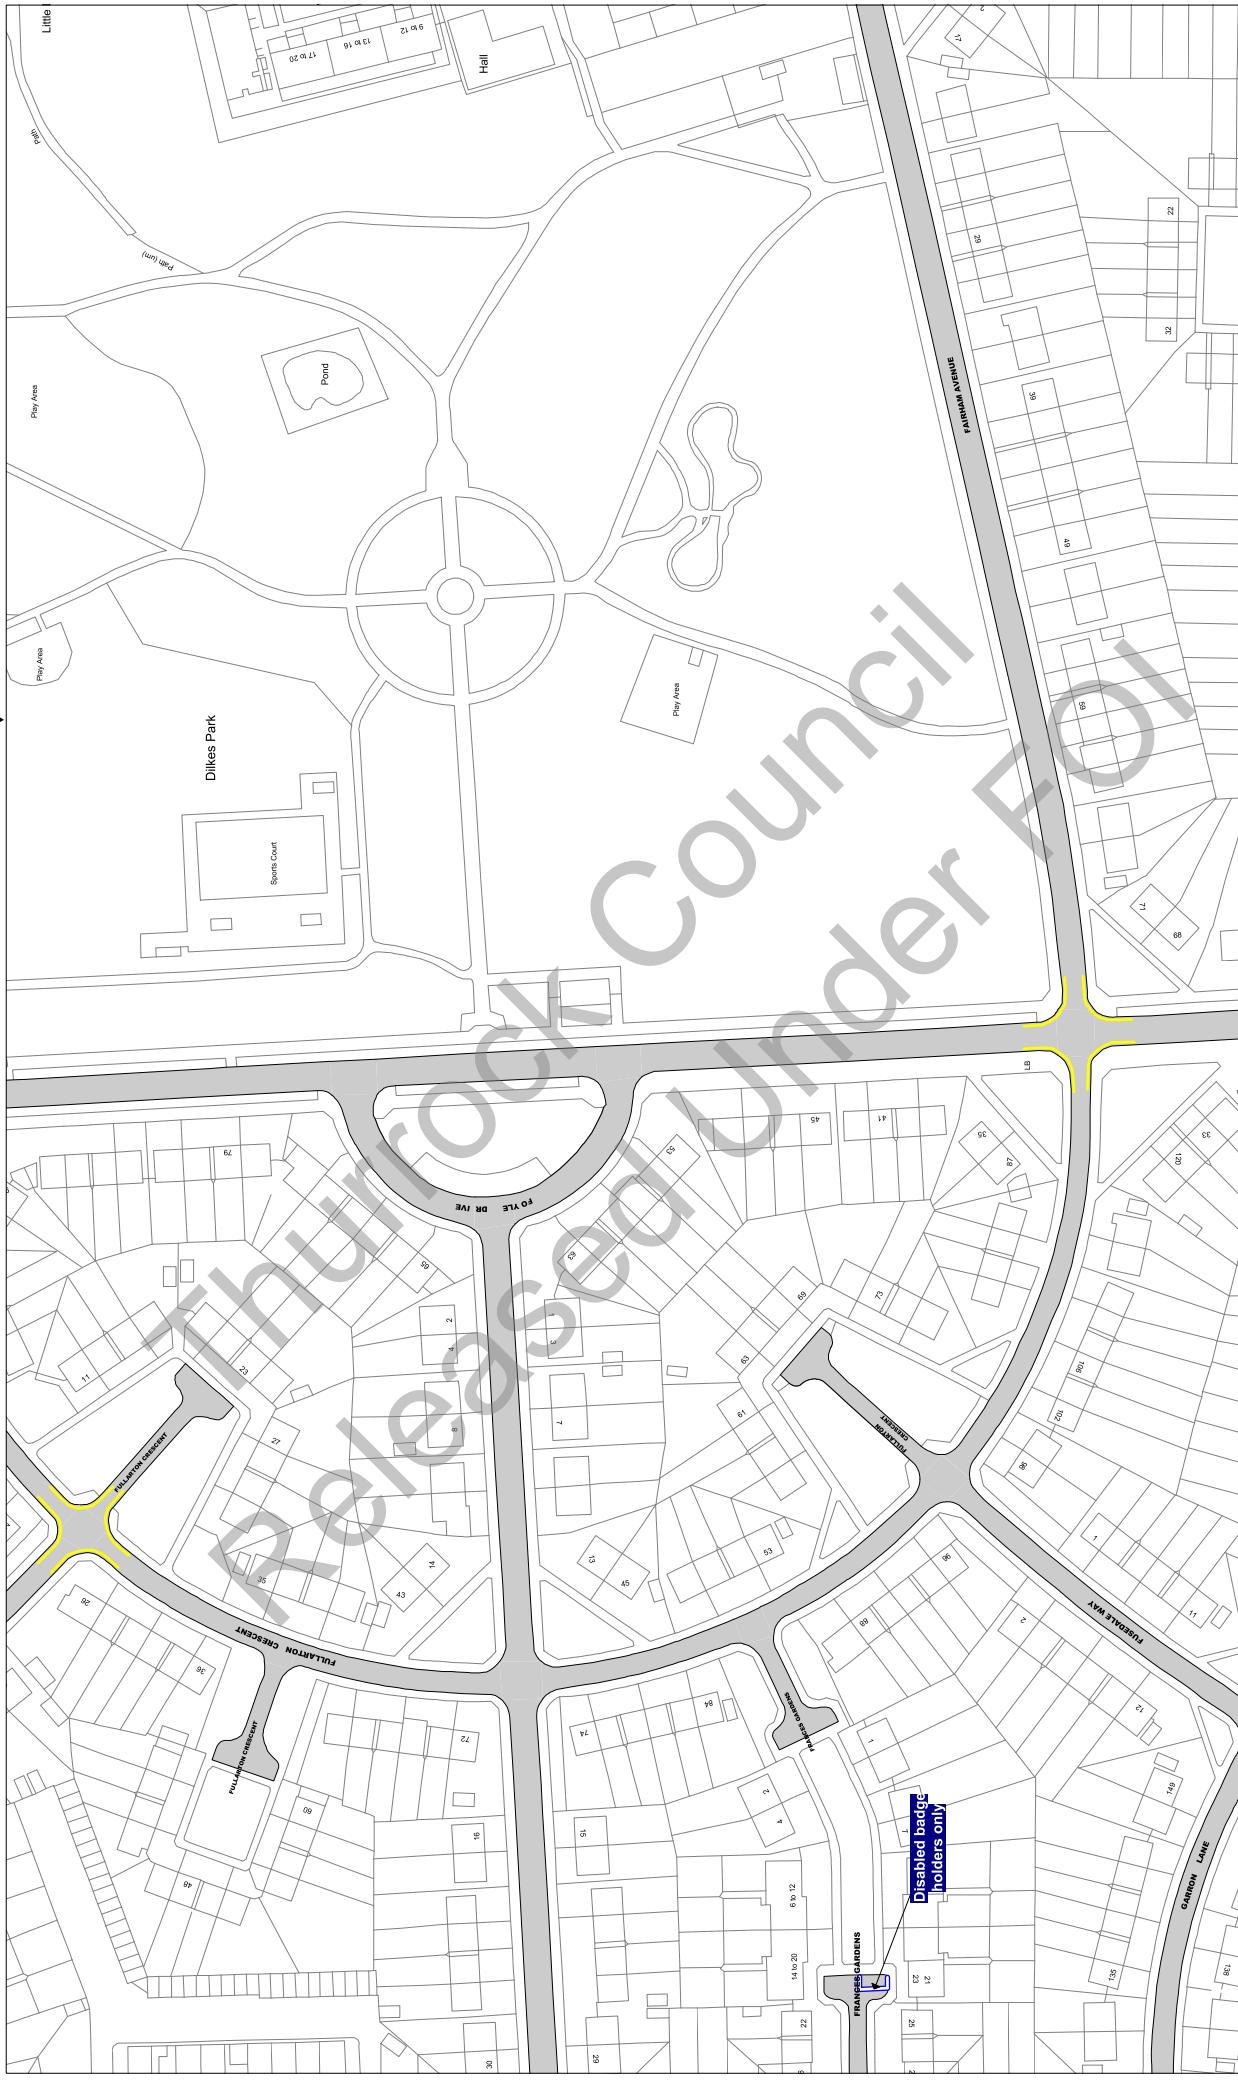

Scale: 1 : 1250 @ A3

Order Title: The Borough of Thurrock
(Stopping, Waiting, Loading and On-street Parking) Order 2017

This map is reproduced from Ordnance Survey material with the permission of Ordnance Survey on behalf of the Crown Copyright. Unauthorised reproduction of the material is illegal and may lead to prosecution or civil proceedings.
Thurrock Council
Licence No: 100025467 2017

 thurrock.gov.uk
Civic Offices, New Road
Grays, Essex, RM17 6SL


Tile Ref: AB12

Status: CONFIRMED

Sheet Revision Number: 0

Sheet Active From: 14/07/2017

▲ AA12
AB11 ▲ AC12
▼ AB13 ▼

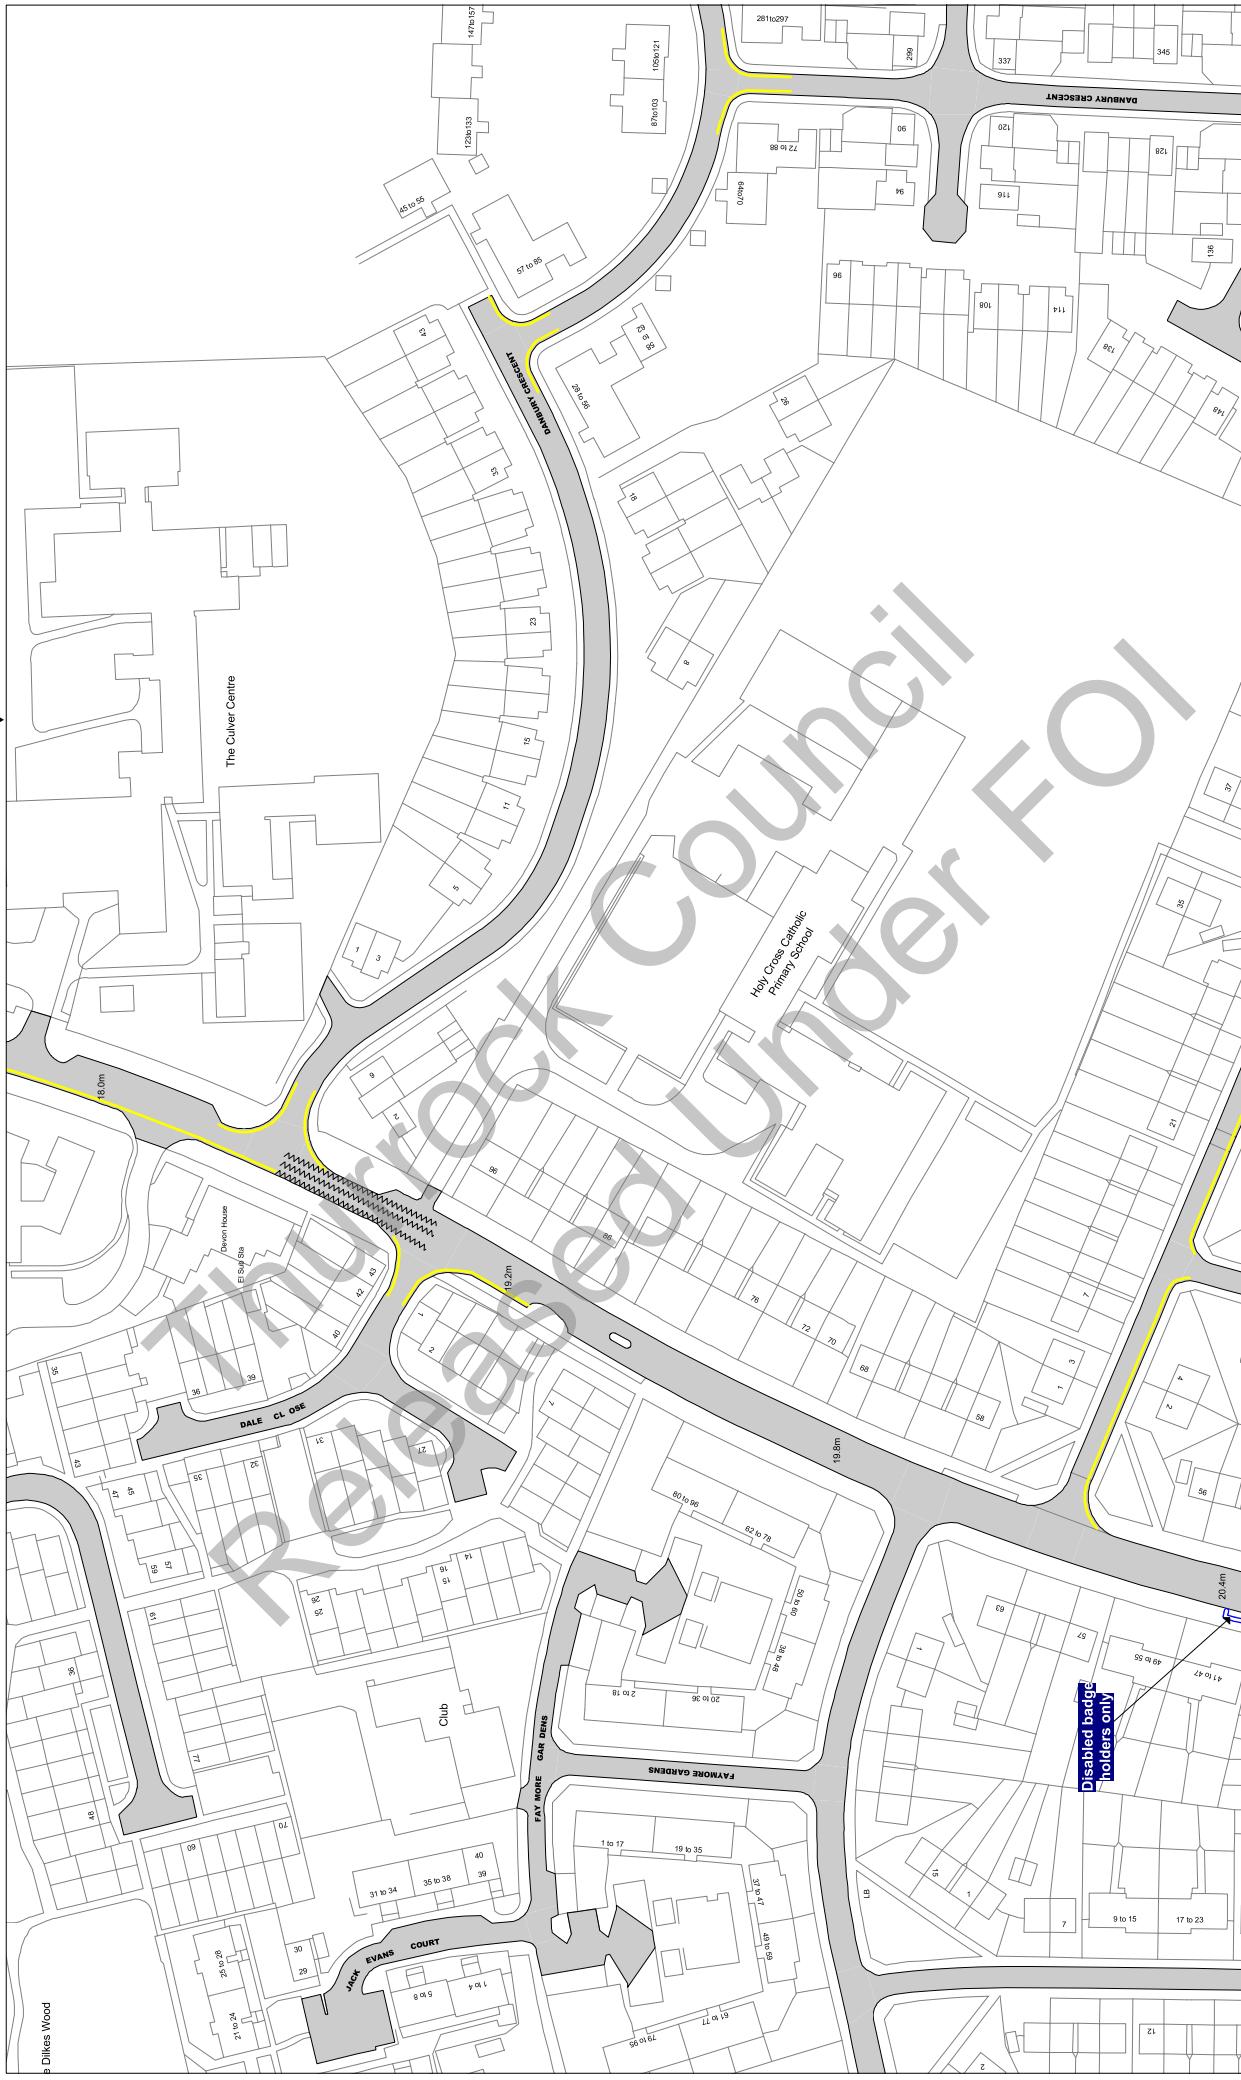

Scale: 1 : 1250 @ A3

Order Title: The Borough of Thurrock
(Stopping, Waiting, Loading and On-street Parking) Order 2017

This map is reproduced from Ordnance Survey material with the permission of Ordnance Survey on behalf of the Crown Copyright. Unauthorised reproduction infringes Crown copyright and may lead to prosecution or civil proceedings.
Thurrock Council
Licence No: 100025467 2017

**NOTE: SEE STATIC MAP SCHEDULE LEGEND
FOR RESTRICTIONS DISPLAYED**

thurrock.gov.uk
Civic Offices, New Road
Grays, Essex, RM17 6SL


Tile Ref: AB13

Status: CONFIRMED

Sheet Revision Number: 0

Sheet Active From: 14/07/2017

▲
AA13
▼
AB12
▼
AC13

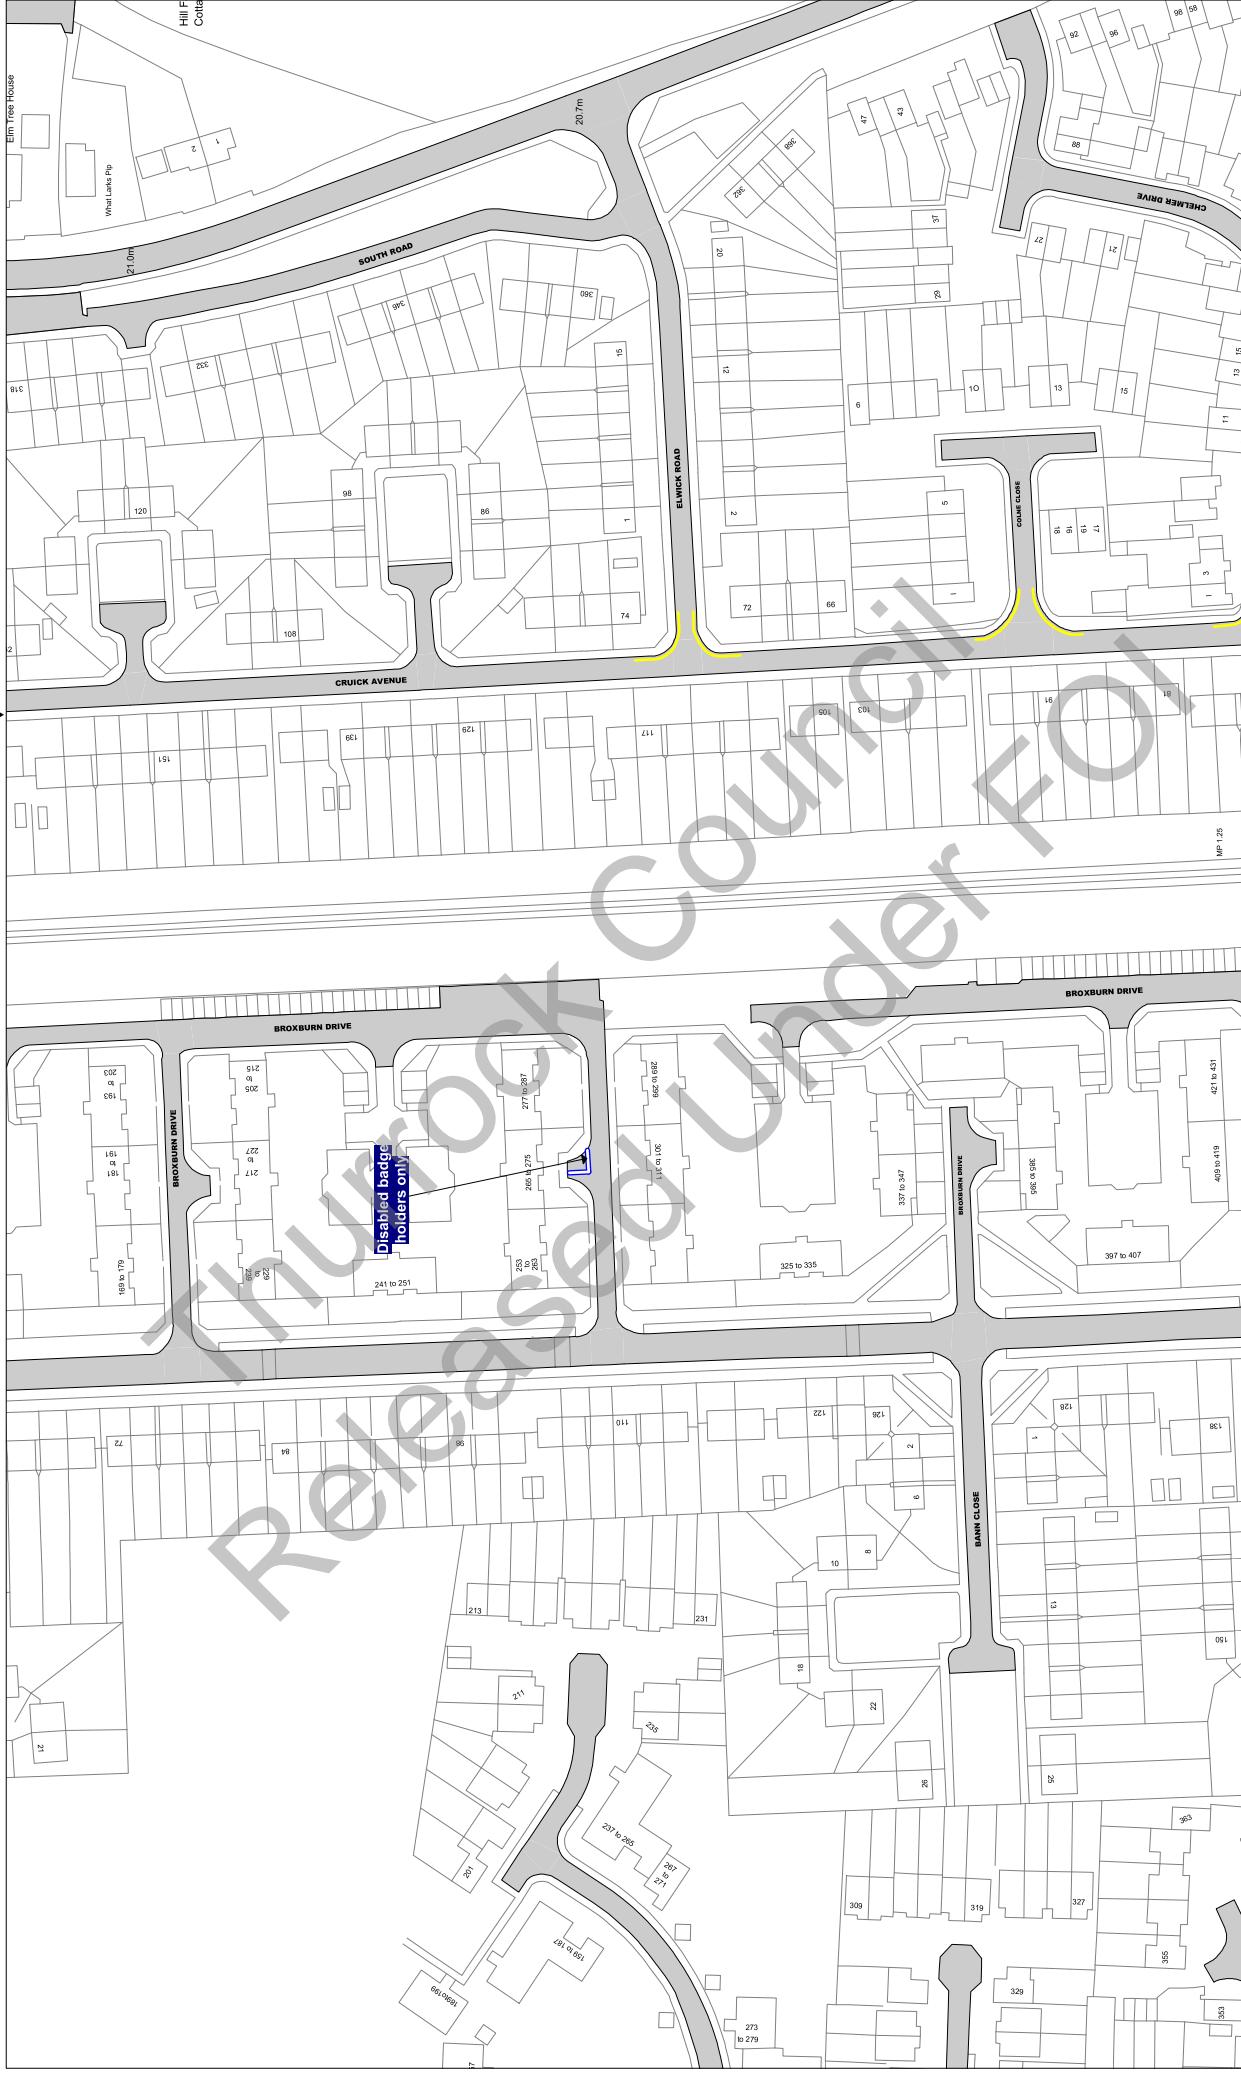

Scale: 1 : 1250 @ A3

Order Title: The Borough of Thurrock
(Stopping, Waiting, Loading and On-street Parking) Order 2017

This map is reproduced from Ordnance Survey material with the permission of Ordnance Survey on behalf of the Crown Copyright. Material is subject to Crown Copyright. Unauthorised reproduction infringes Crown copyright and may lead to prosecution or civil proceedings.
Thurrock Council
Licence No: 100025467 2017

**NOTE: SEE STATIC MAP SCHEDULE LEGEND
FOR RESTRICTIONS DISPLAYED**

 **thurrock.gov.uk**
Civic Offices, New Road
Grays, Essex, RM17 6SL


Tile Ref: AB19

Status: CONFIRMED

Sheet Revision Number: 0

Sheet Active From: 14/07/2017

AC19

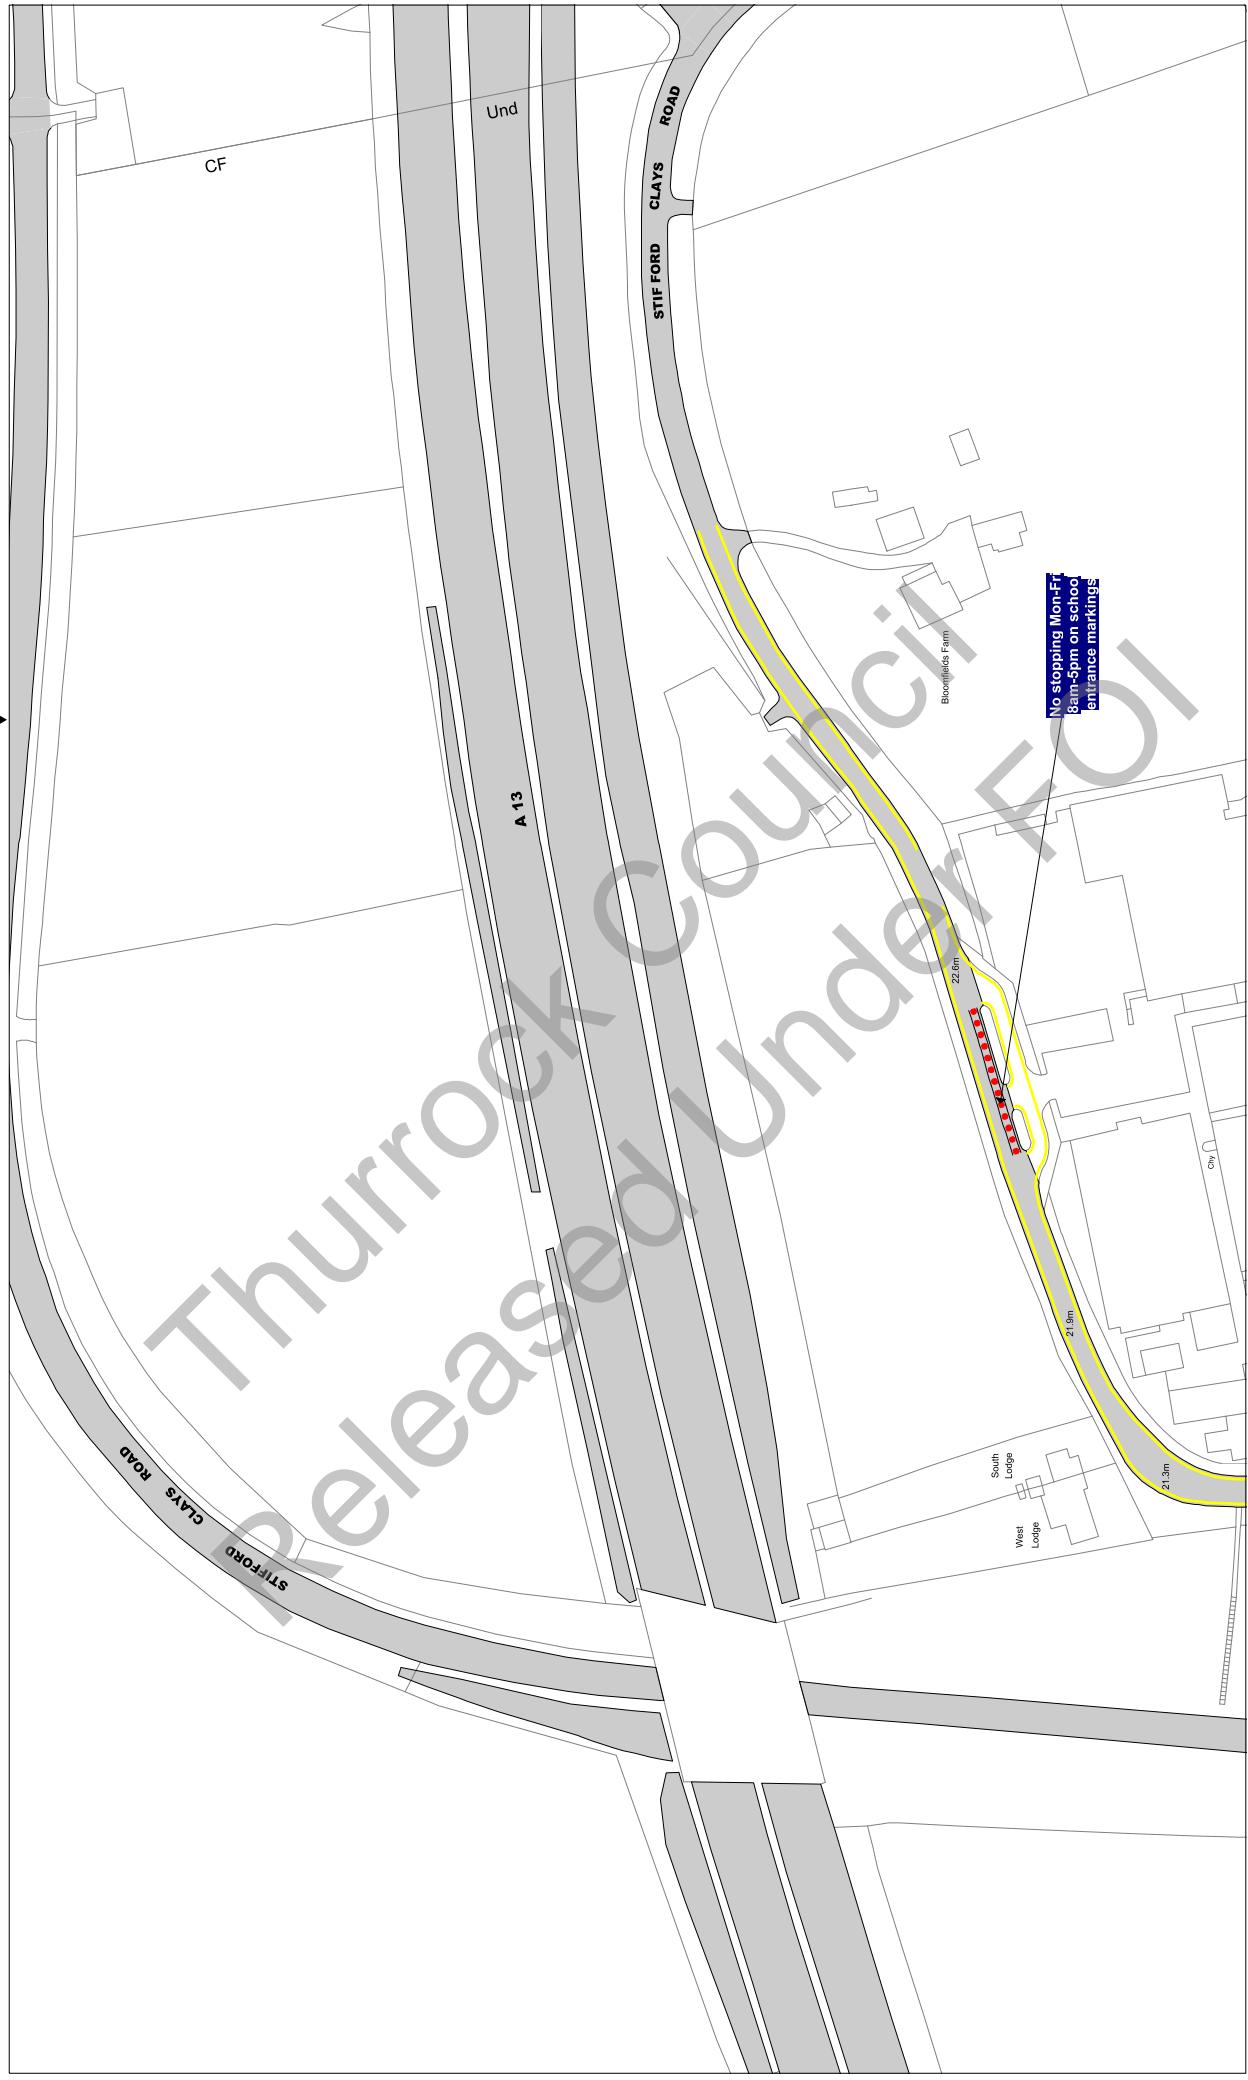

Scale: 1 : 1250 @ A3

Order Title: The Borough of Thurrock
(Stopping, Waiting, Loading and On-street Parking) Order 2017

This map is reproduced from Ordnance Survey material
with the permission of Ordnance Survey on behalf of the
Crown Copyright. Material from other sources is
copyright. Unauthorised reproduction infringes
copyright and may lead to prosecution or civil
proceedings.
Thurrock Council
Licence No: 100025457 2017

thurrock.gov.uk
Civic Offices, New Road
Grays, Essex, RM17 6SL

NOTE: SEE STATIC MAP SCHEDULE LEGEND
FOR RESTRICTIONS DISPLAYED


Tile Ref: AB24

Status: CONFIRMED

Sheet Revision Number: 0

Sheet Active From: 14/07/2017

AB25
AC24

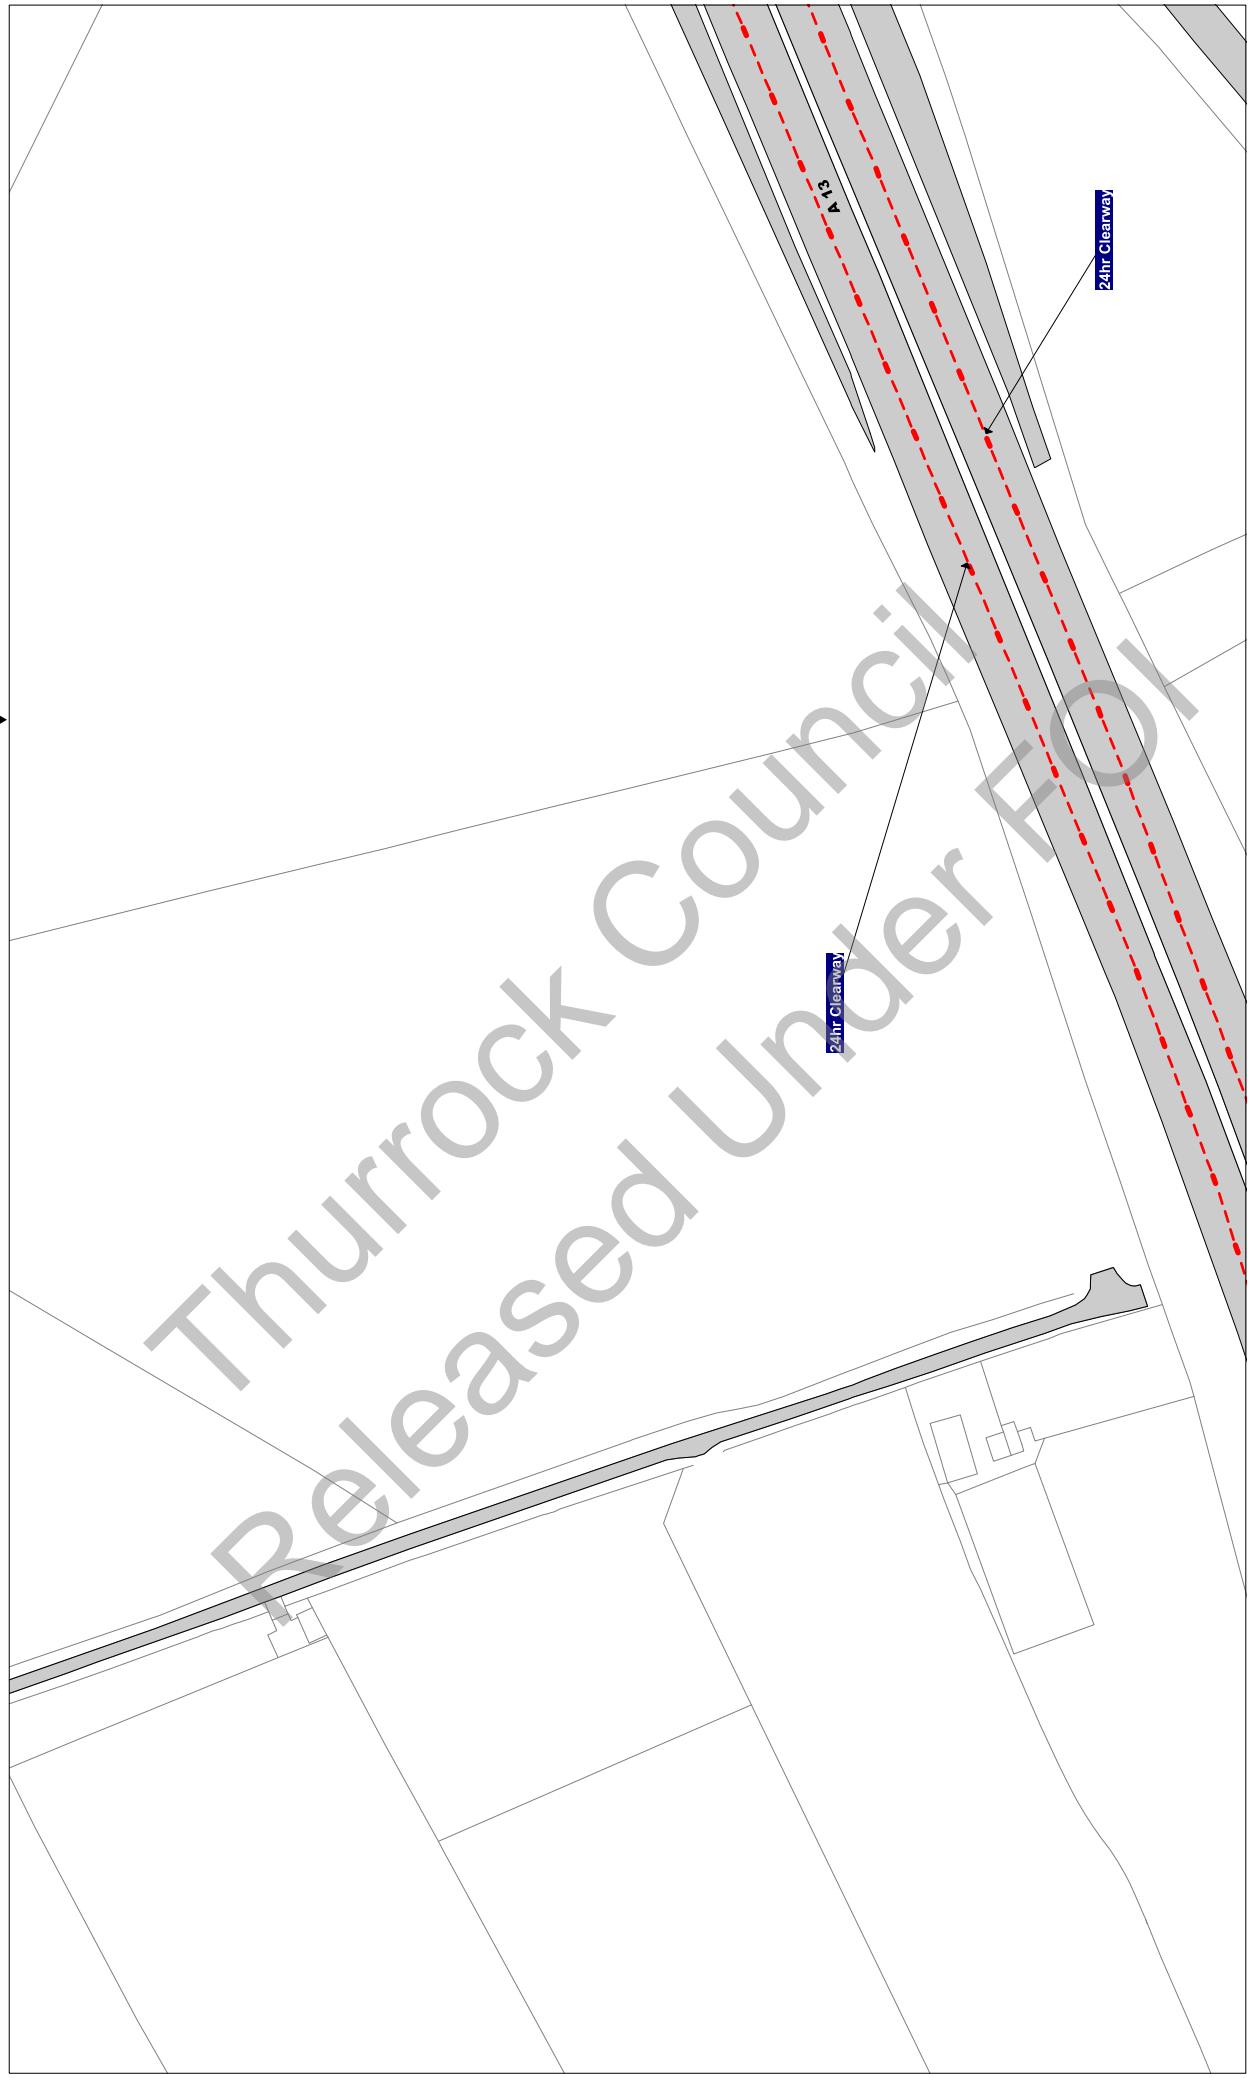

Scale: 1 : 1250 @ A3

Order Title: The Borough of Thurrock
(Stopping, Waiting, Loading and On-street Parking) Order 2017

This map is reproduced from Ordnance Survey material
with the permission of Ordnance Survey on behalf of the
Crown Copyright. Unauthorised reproduction infringes
copyright and may lead to prosecution or civil
proceedings.
Thurrock Council
Licence No: 100025467 2017

**NOTE: SEE STATIC MAP SCHEDULE LEGEND
FOR RESTRICTIONS DISPLAYED**

 thurrock.gov.uk
Civic Offices, New Road
Grays, Essex, RM17 6SL

Tile Ref: AB25


Status: CONFIRMED

Sheet Revision Number: 0

Sheet Active From: 14/07/2017

AB24

AA25

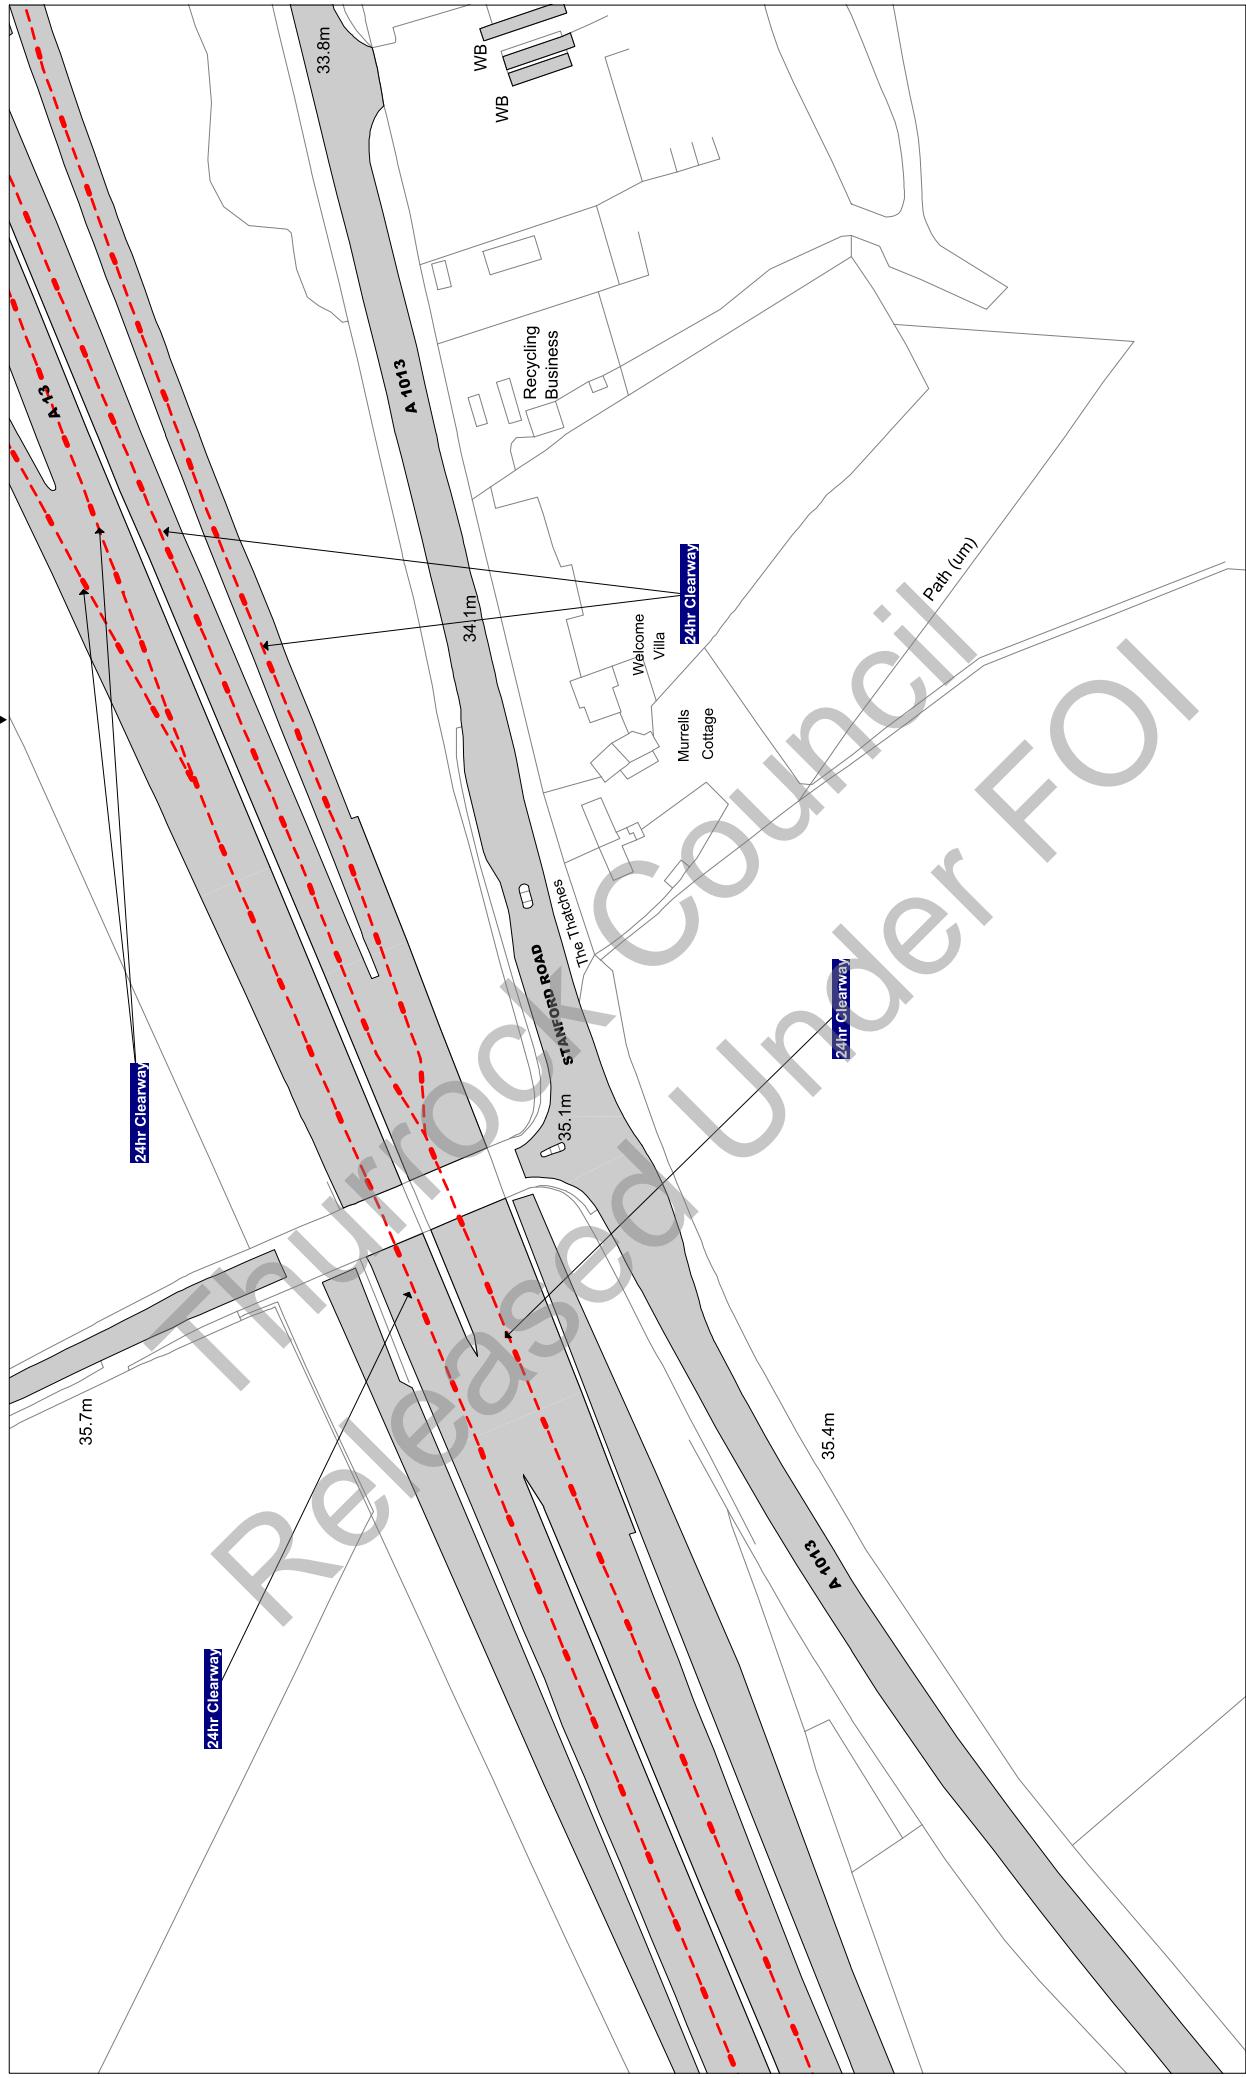

Scale: 1 : 1250 @ A3

Order Title: The Borough of Thurrock
(Stopping, Waiting, Loading and On-street Parking) Order 2017

This map is reproduced from Ordnance Survey material
with the permission of Ordnance Survey or their agent, Crown
Copyright. Unauthorised reproduction infringes
copyright and may lead to prosecution or civil
proceedings.
Thurrock Council
Licence No: 100025467 2017

**NOTE: SEE STATIC MAP SCHEDULE LEGEND
FOR RESTRICTIONS DISPLAYED**

thurrock.gov.uk
Civic Offices, New Road
Grays, Essex, RM17 6SL


Tile Ref: AB27

Status: CONFIRMED

Sheet Revision Number: 0

Sheet Active From: 14/07/2017

AA27

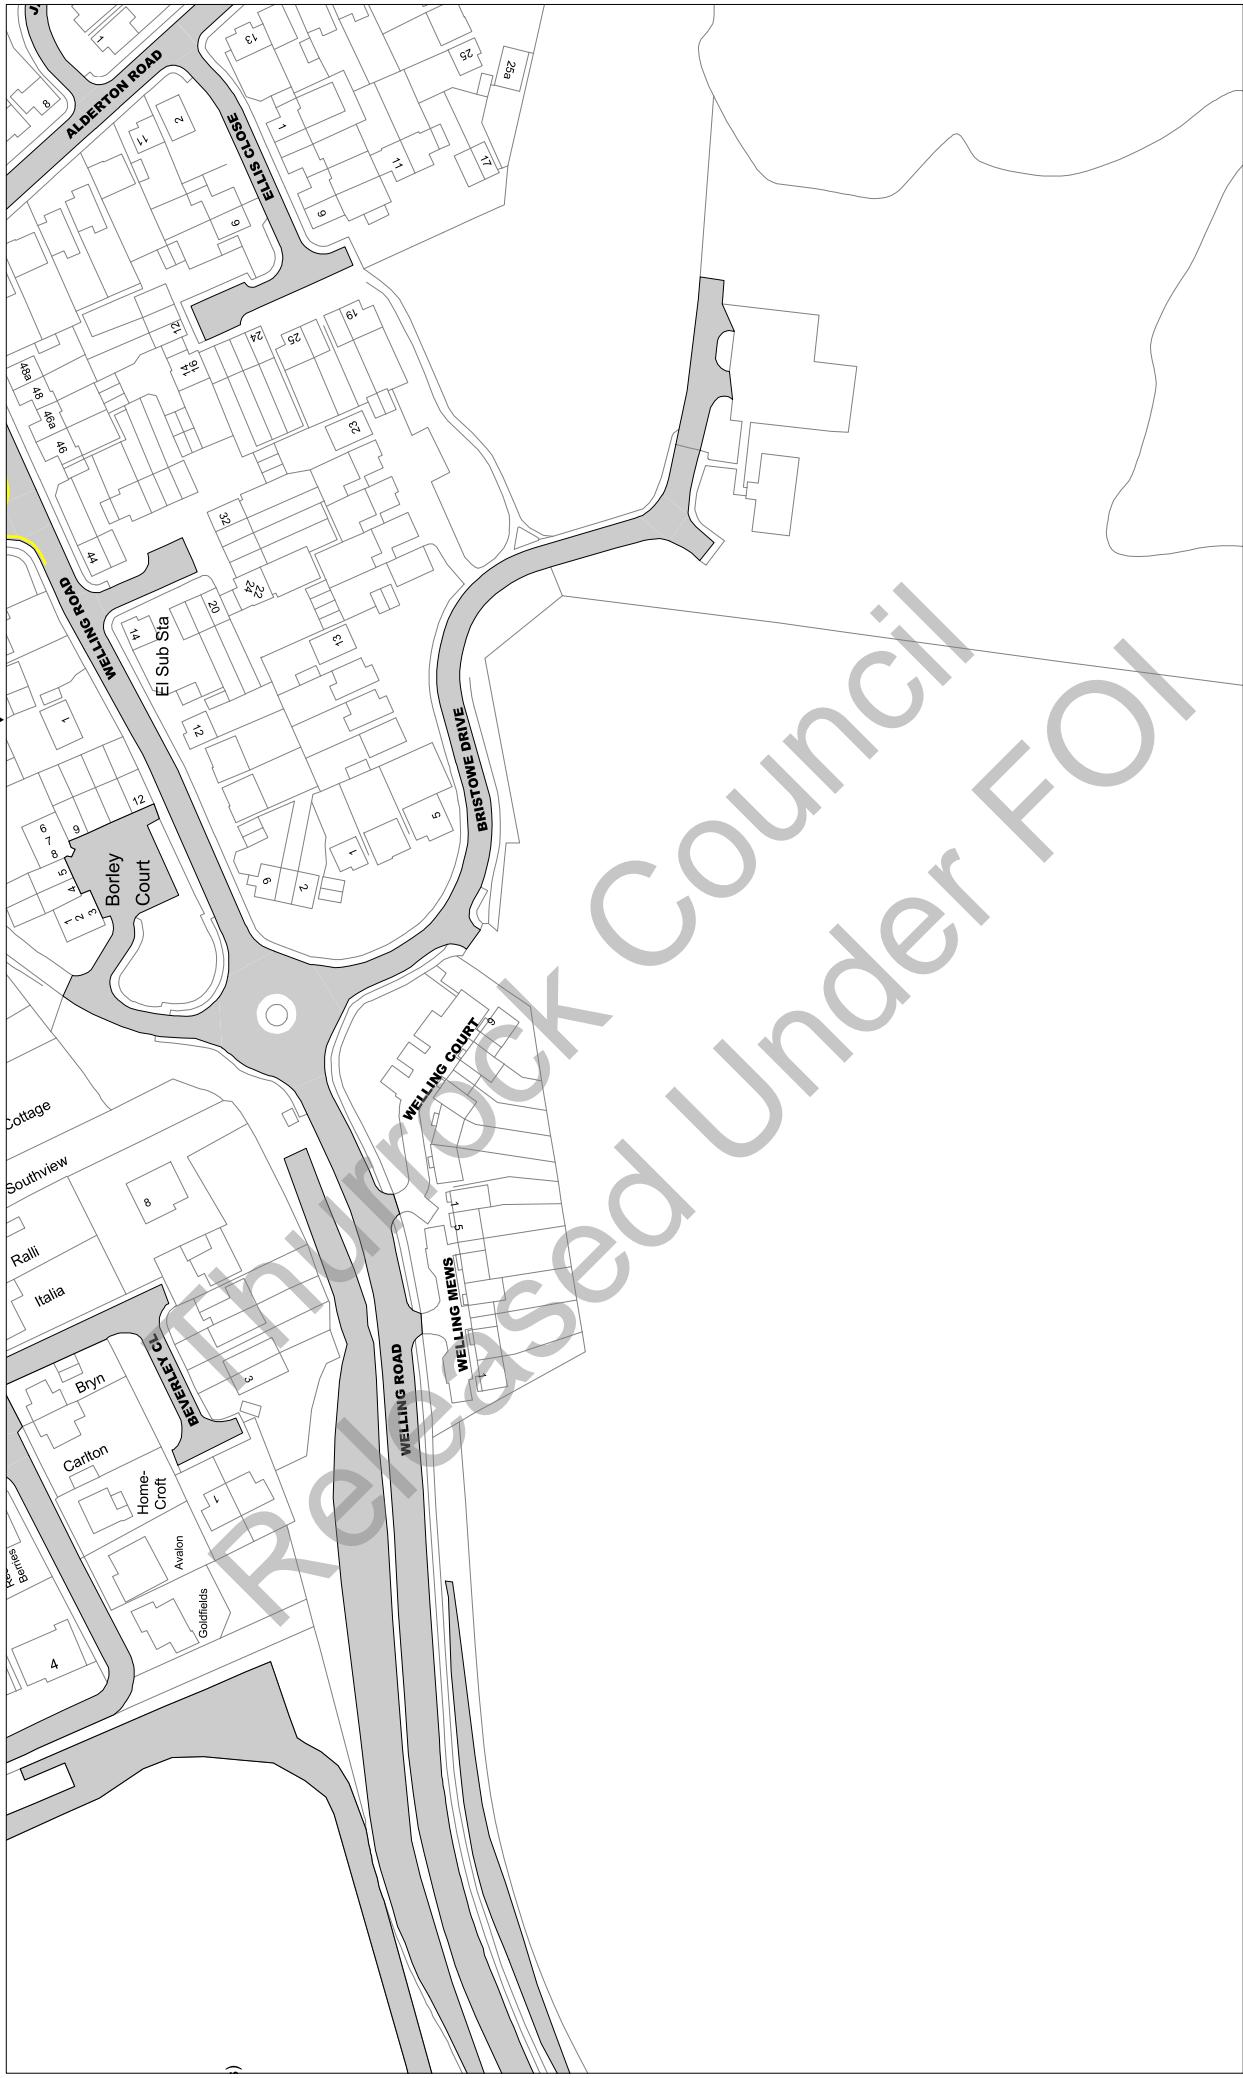

Scale: 1 : 1250 @ A3

Order Title: The Borough of Thurrock
(Stopping, Waiting, Loading and On-street Parking) Order 2017

This map is reproduced from Ordnance Survey material
with the permission of Ordnance Survey or their agent, Crown
Copyright. Unauthorised reproduction infringes
copyright and may lead to prosecution or civil
proceedings.
Thurrock Council
Licence No: 100025467 2017

**NOTE: SEE STATIC MAP SCHEDULE LEGEND
FOR RESTRICTIONS DISPLAYED**


thurrock.gov.uk
Civic Offices, New Road
Grays, Essex, RM17 6SL

Tile Ref: AB30

Status: CONFIRMED

▲ AA30
▼ AC30

Sheet Revision Number: 0
Sheet Active From: 14/07/2017

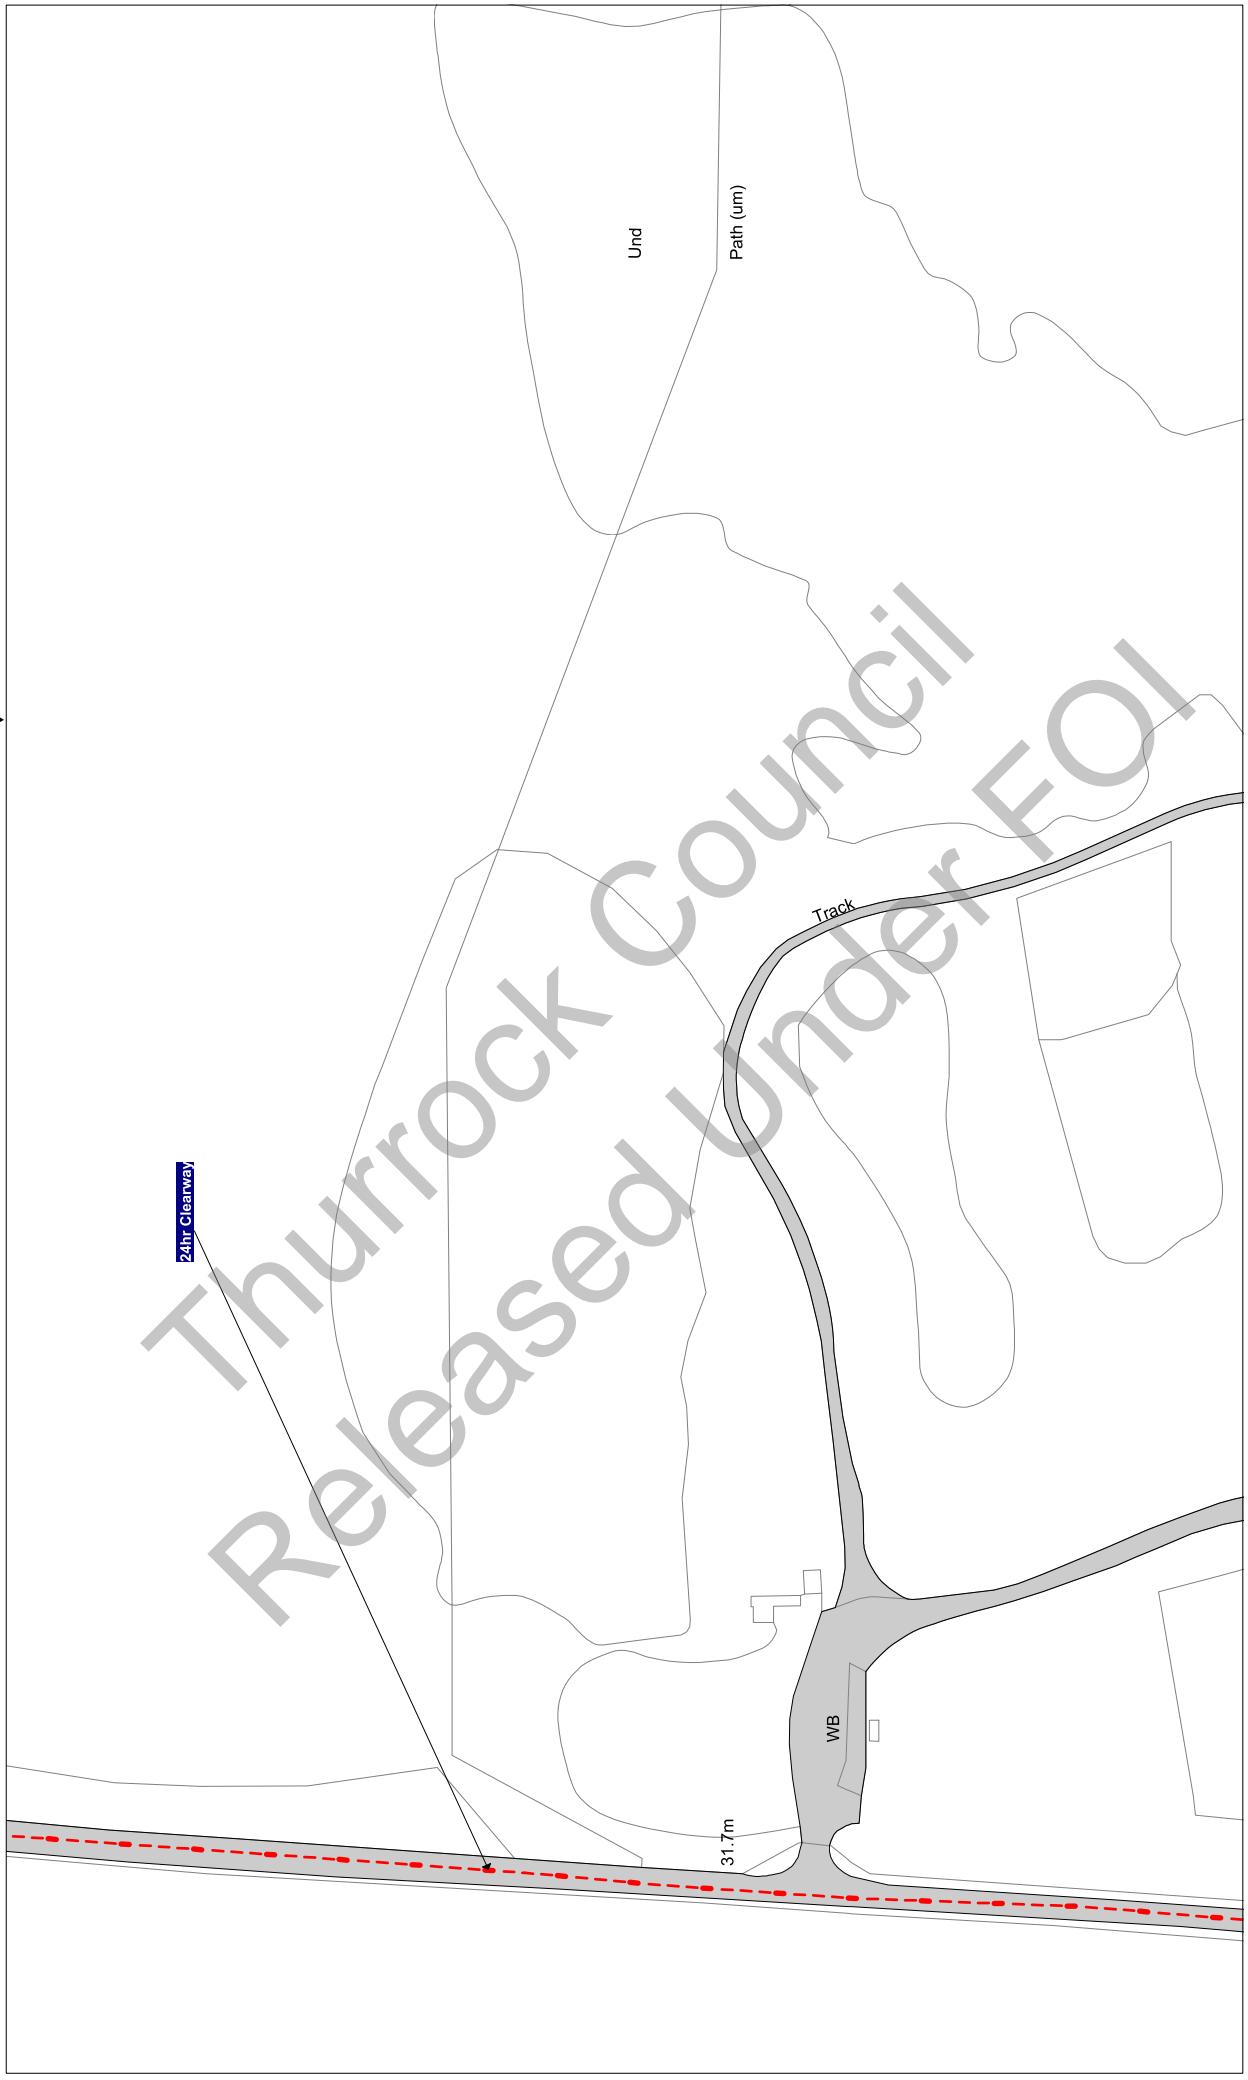

Scale: 1 : 1250 @ A3

Order Title: The Borough of Thurrock
(Stopping, Waiting, Loading and On-street Parking) Order 2017

This map is reproduced from Ordnance Survey material
with the permission of Ordnance Survey or their agent, Crown
Copyright. Unauthorised reproduction infringes
copyright and may lead to prosecution or civil
proceedings.
Thurrock Council
Licence No: 100025467 2017

**NOTE: SEE STATIC MAP SCHEDULE LEGEND
FOR RESTRICTIONS DISPLAYED**

© Thurrock.gov.uk
Civic Offices, New Road
Grays, Essex, RM17 6SL


Tile Ref: AC7

Status: CONFIRMED

Sheet Revision Number: 0

Sheet Active From: 14/07/2017

AB7
AC8

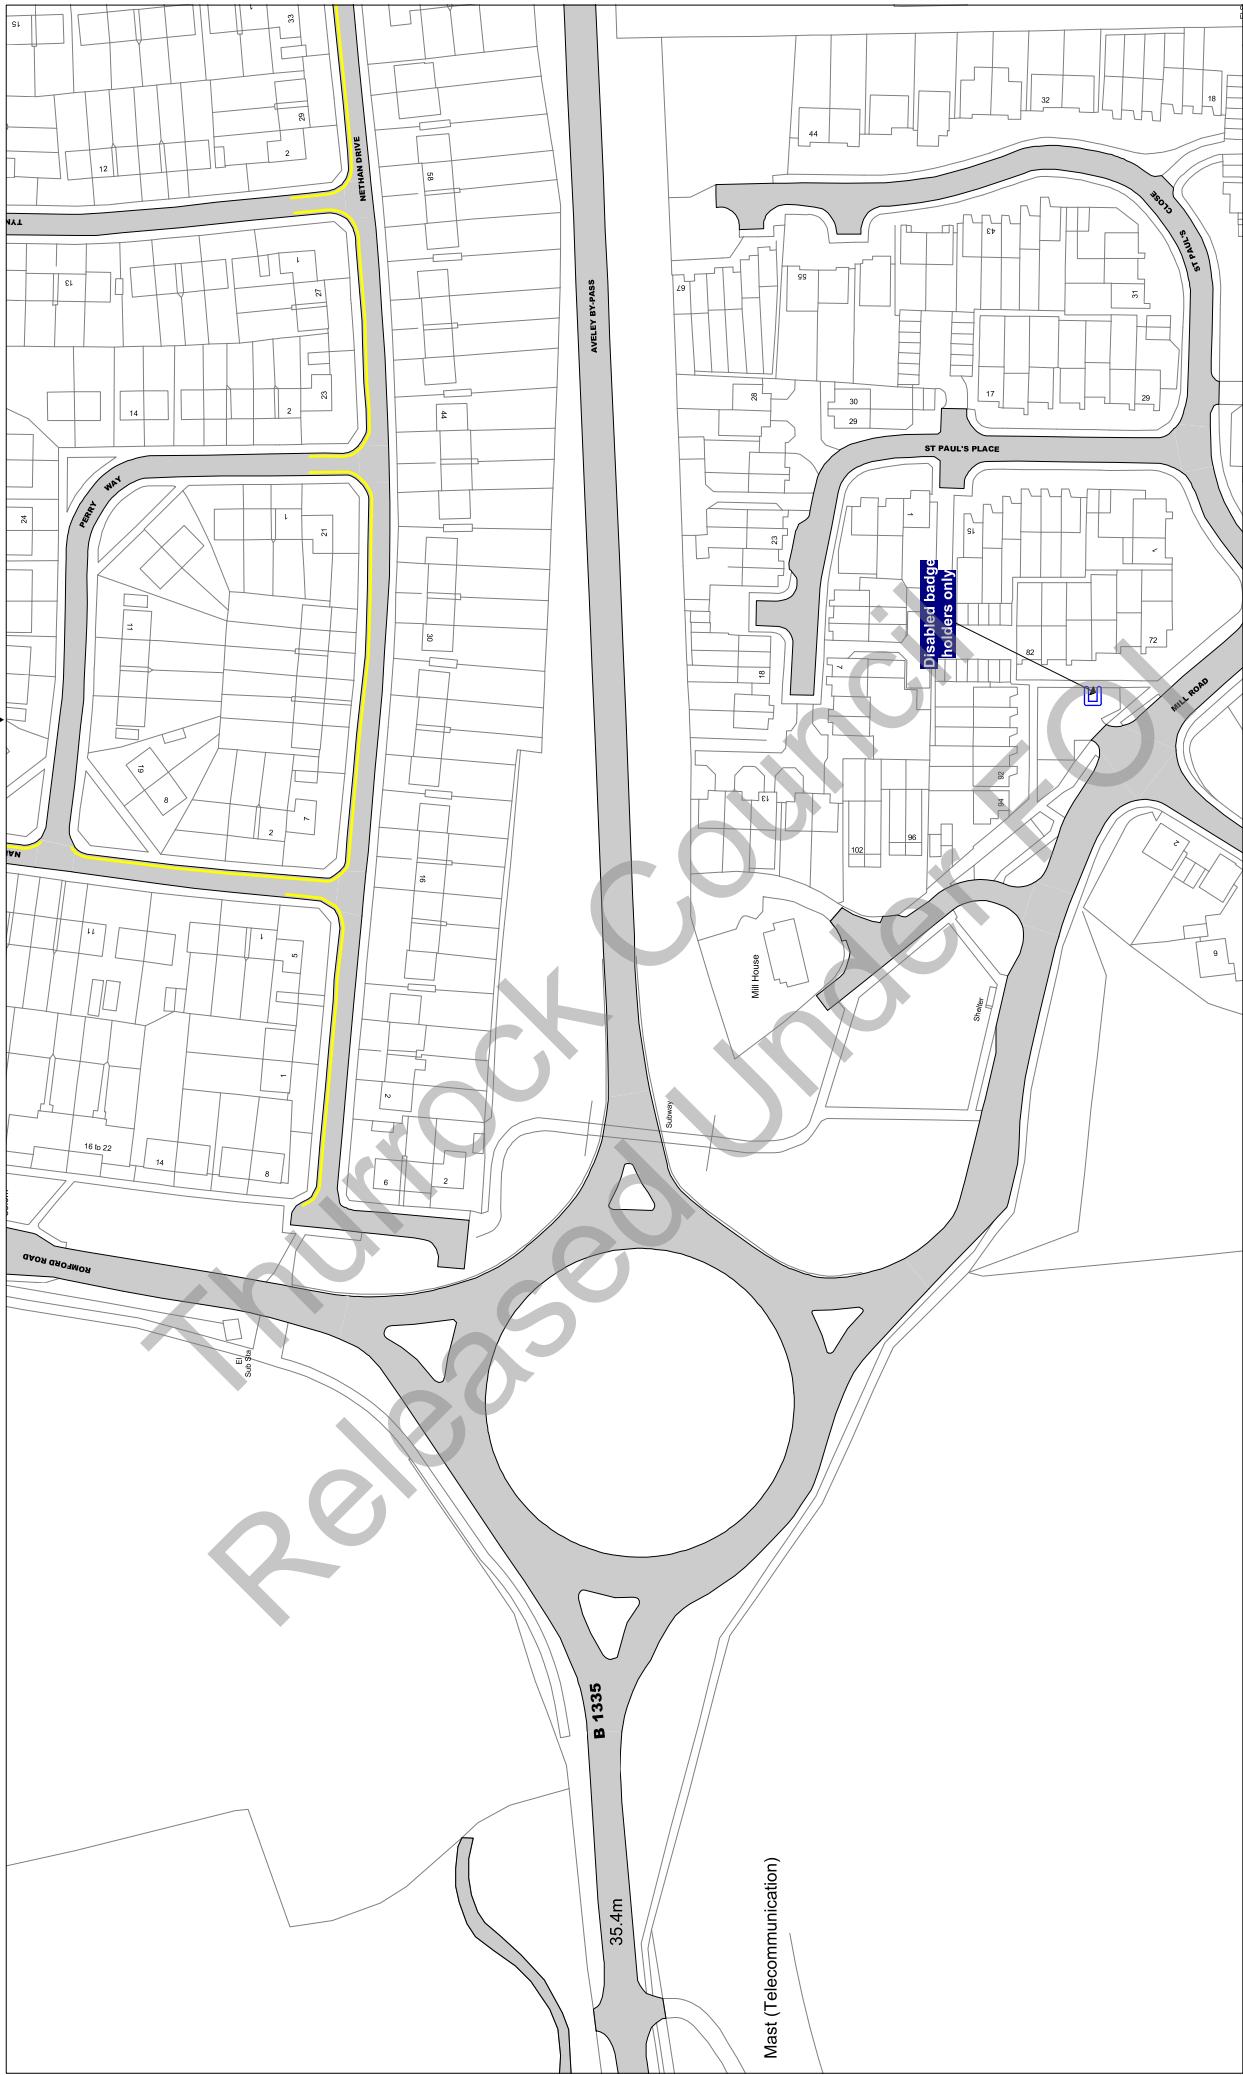

Scale: 1 : 1250 @ A3

Order Title: The Borough of Thurrock
(Stopping, Waiting, Loading and On-street Parking) Order 2017

This map is reproduced from Ordnance Survey material
with the permission of Ordnance Survey on behalf of the
Crown Copyright. Unauthorised reproduction, either
whole or in part, is an offence liable to prosecution or civil
proceedings.
Thurrock Council
Licence No: 100025467 2017

**NOTE: SEE STATIC MAP SCHEDULE LEGEND
FOR RESTRICTIONS DISPLAYED**

thurrock.gov.uk
Civic Offices, New Road
Grays, Essex, RM17 6SL

Tile Ref: AC8


Status: CONFIRMED

Sheet Revision Number: 0

Sheet Active From: 14/07/2017

AB8

ACT

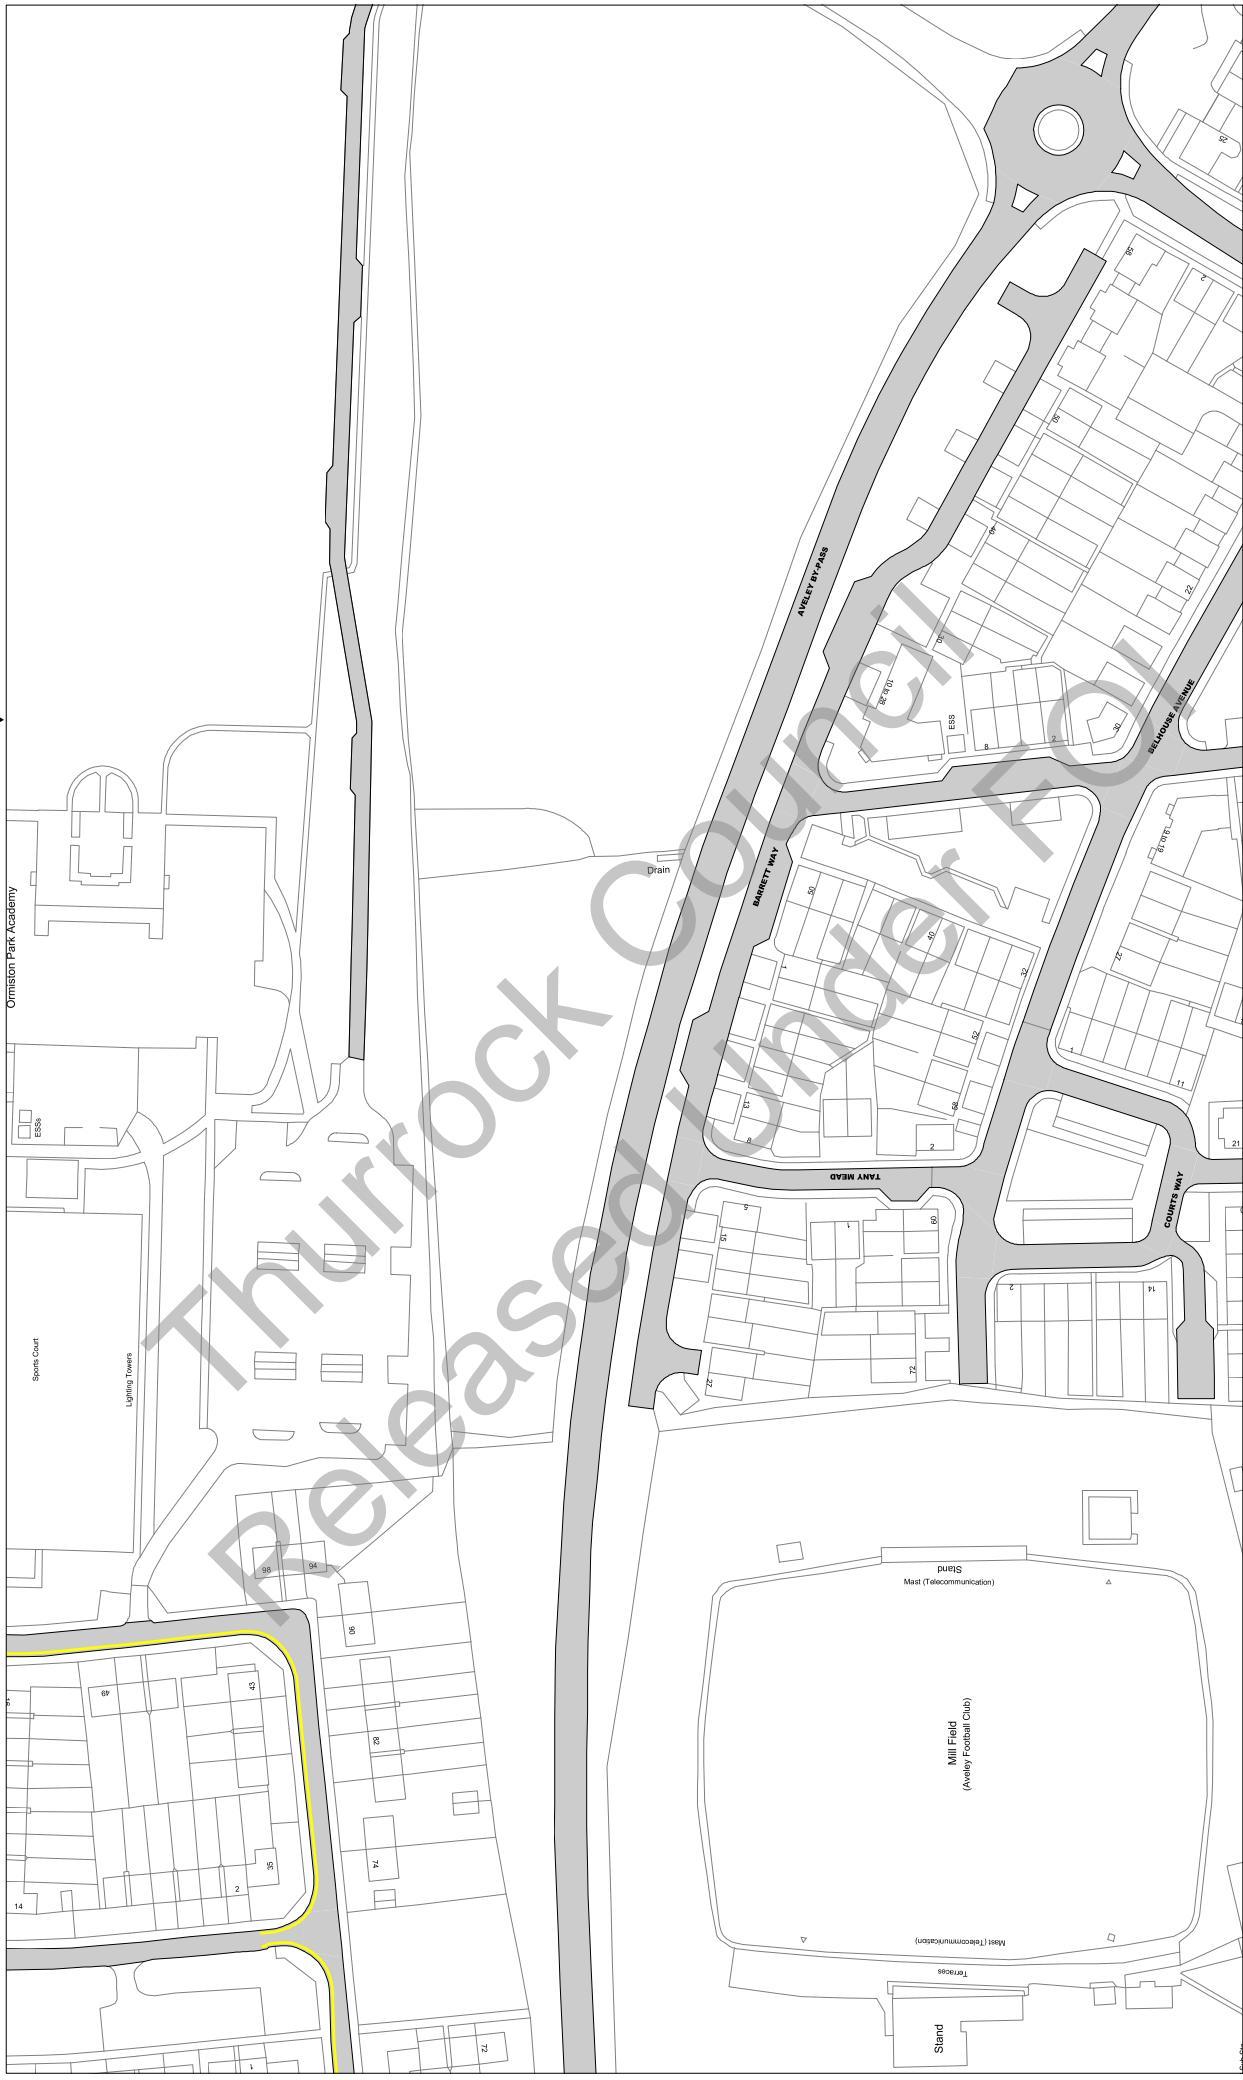

Scale: 1 : 1250 @ A3

Order Title: The Borough of Thurrock
(Stopping, Waiting, Loading and On-street Parking) Order 2017

This map is reproduced from Ordnance Survey material
with the permission of Ordnance Survey or their agent of the
Crown Copyright. Unauthorised reproduction infringes
copyright and may lead to prosecution or civil
proceedings.
Thurrock Council
Licence No: 100025457 2017

**NOTE: SEE STATIC MAP SCHEDULE LEGEND
FOR RESTRICTIONS DISPLAYED**

thurrock.gov.uk
Civic Offices, New Road
Grays, Essex, RM17 6SL


Tile Ref: AC11

Status: CONFIRMED

Sheet Revision Number: 0

Sheet Active From: 14/07/2017

AB11
AC12

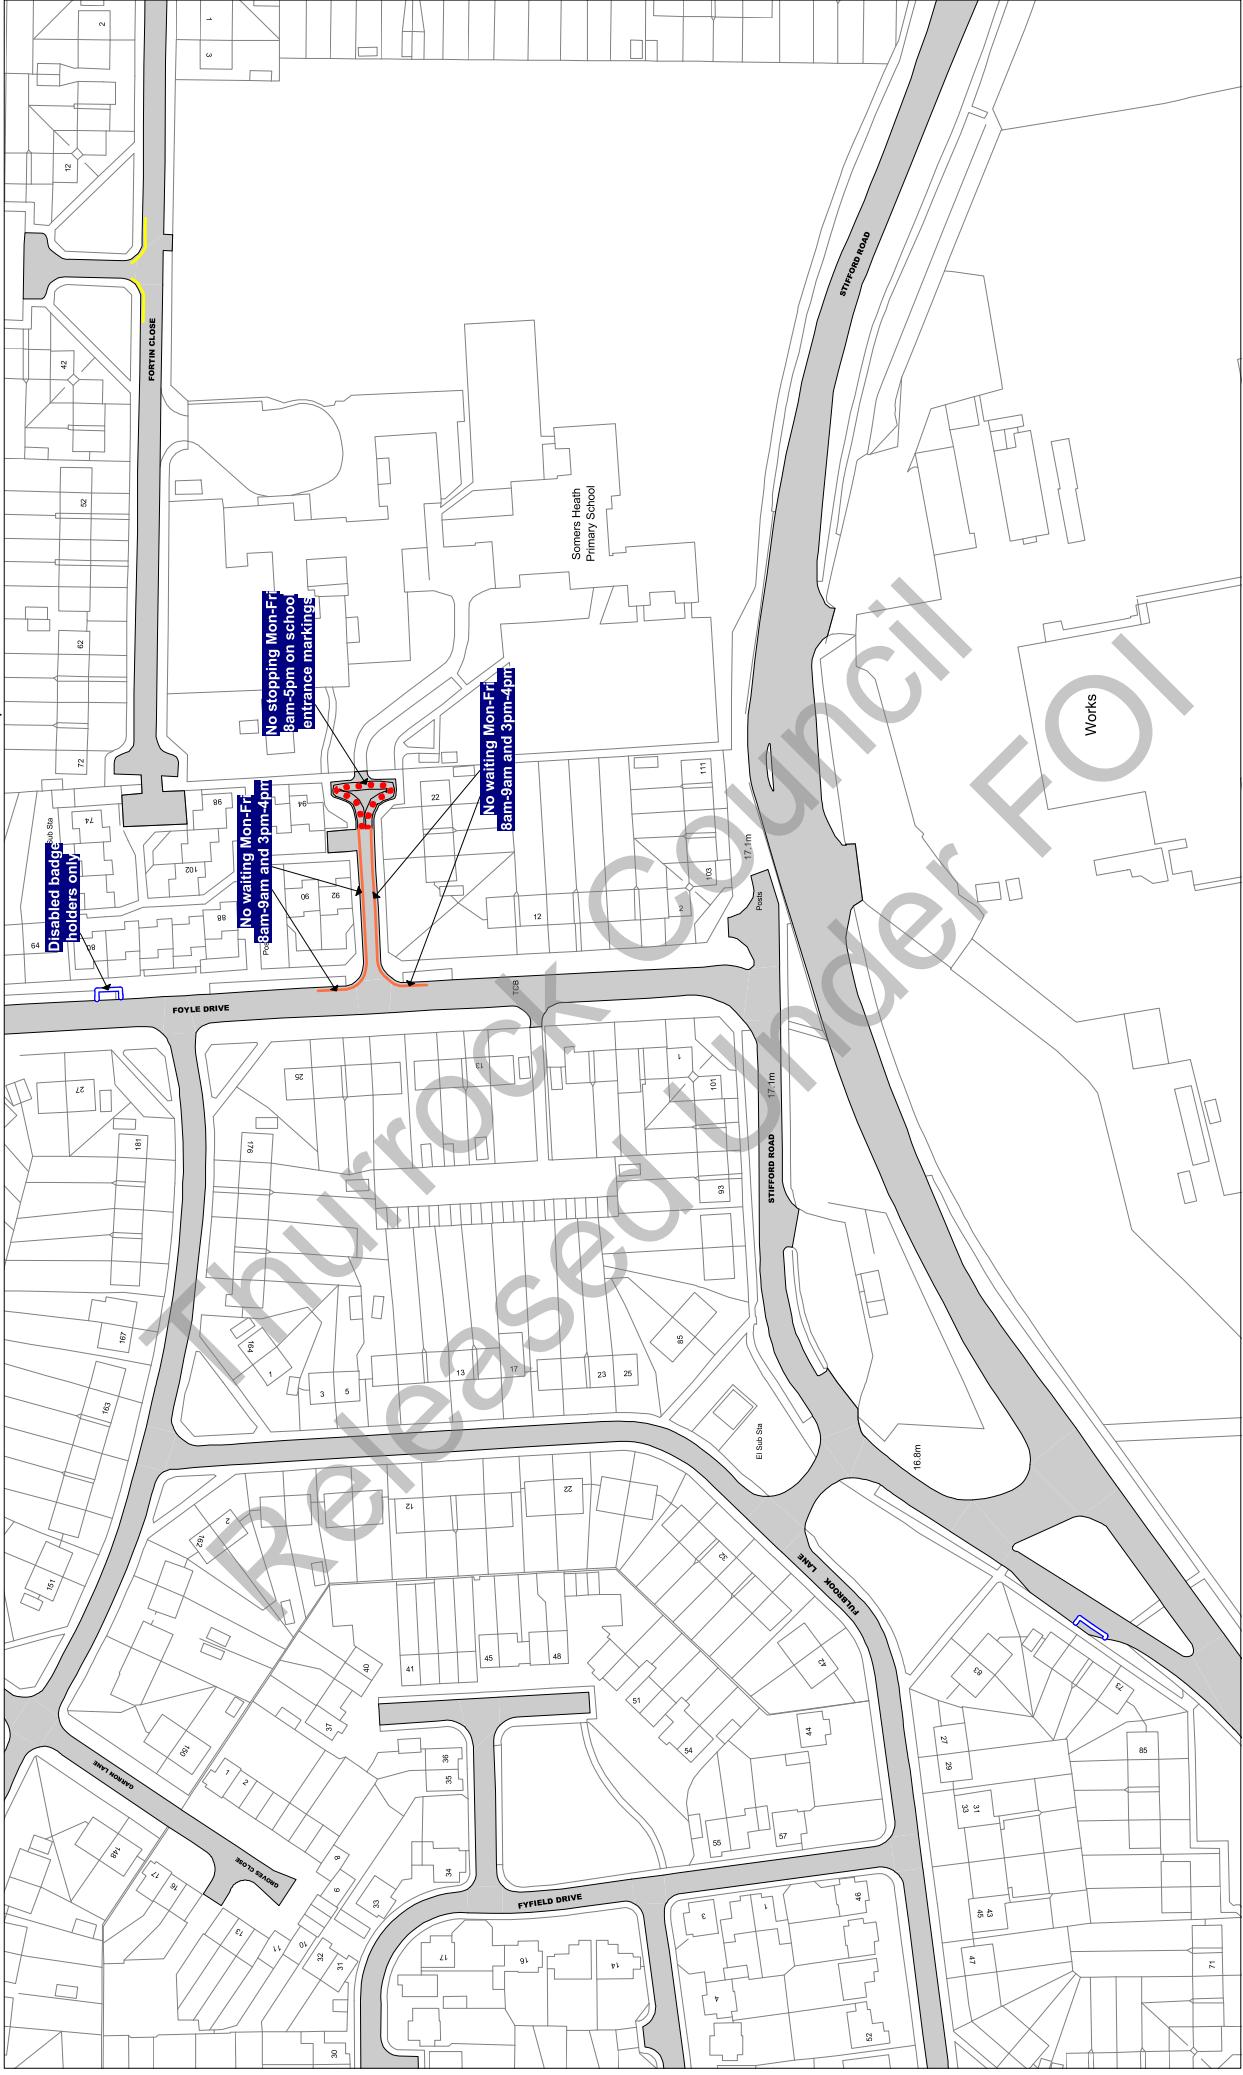

Scale: 1 : 1250 @ A3

Order Title: The Borough of Thurrock
(Stopping, Waiting, Loading and On-street Parking) Order 2017

This map is reproduced from Ordnance Survey material
with the permission of Ordnance Survey on behalf of the
Crown Copyright. Unauthorised reproduction infringes
copyright and may lead to prosecution or civil
proceedings.
Thurrock Council
Licence No: 100025467 2017

**NOTE: SEE STATIC MAP SCHEDULE LEGEND
FOR RESTRICTIONS DISPLAYED
FOR RESTRICTIONS DISPLAYED**

www.thurrock.gov.uk

Civic Offices, New Road
Grays, Essex, RM17 6SL

Tile Ref: AC12

Status: CONFIRMED

Sheet Revision Number: 0

Sheet Active From: 14/07/2017

AB12
AC11
AC13
AD12




Scale: 1 : 1250 @ A3

Order Title: The Borough of Thurrock
(Stopping, Waiting, Loading and On-street Parking) Order 2017

This map is reproduced from Ordnance Survey material
with the permission of Ordnance Survey on behalf of the
Crown Copyright. Unauthorised reproduction of the
material may lead to prosecution or civil
proceedings.
Thurrock Council
Licence No: 100025467 2017

**NOTE: SEE STATIC MAP SCHEDULE LEGEND
FOR RESTRICTIONS DISPLAYED**

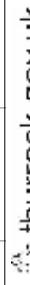

Civic Offices, New Road
Grays, Essex, RM17 6SL


Tile Ref: AC13

Status: CONFIRMED

Sheet Revision Number: 0

Sheet Active From: 14/07/2017

AB13
AC12
AD13

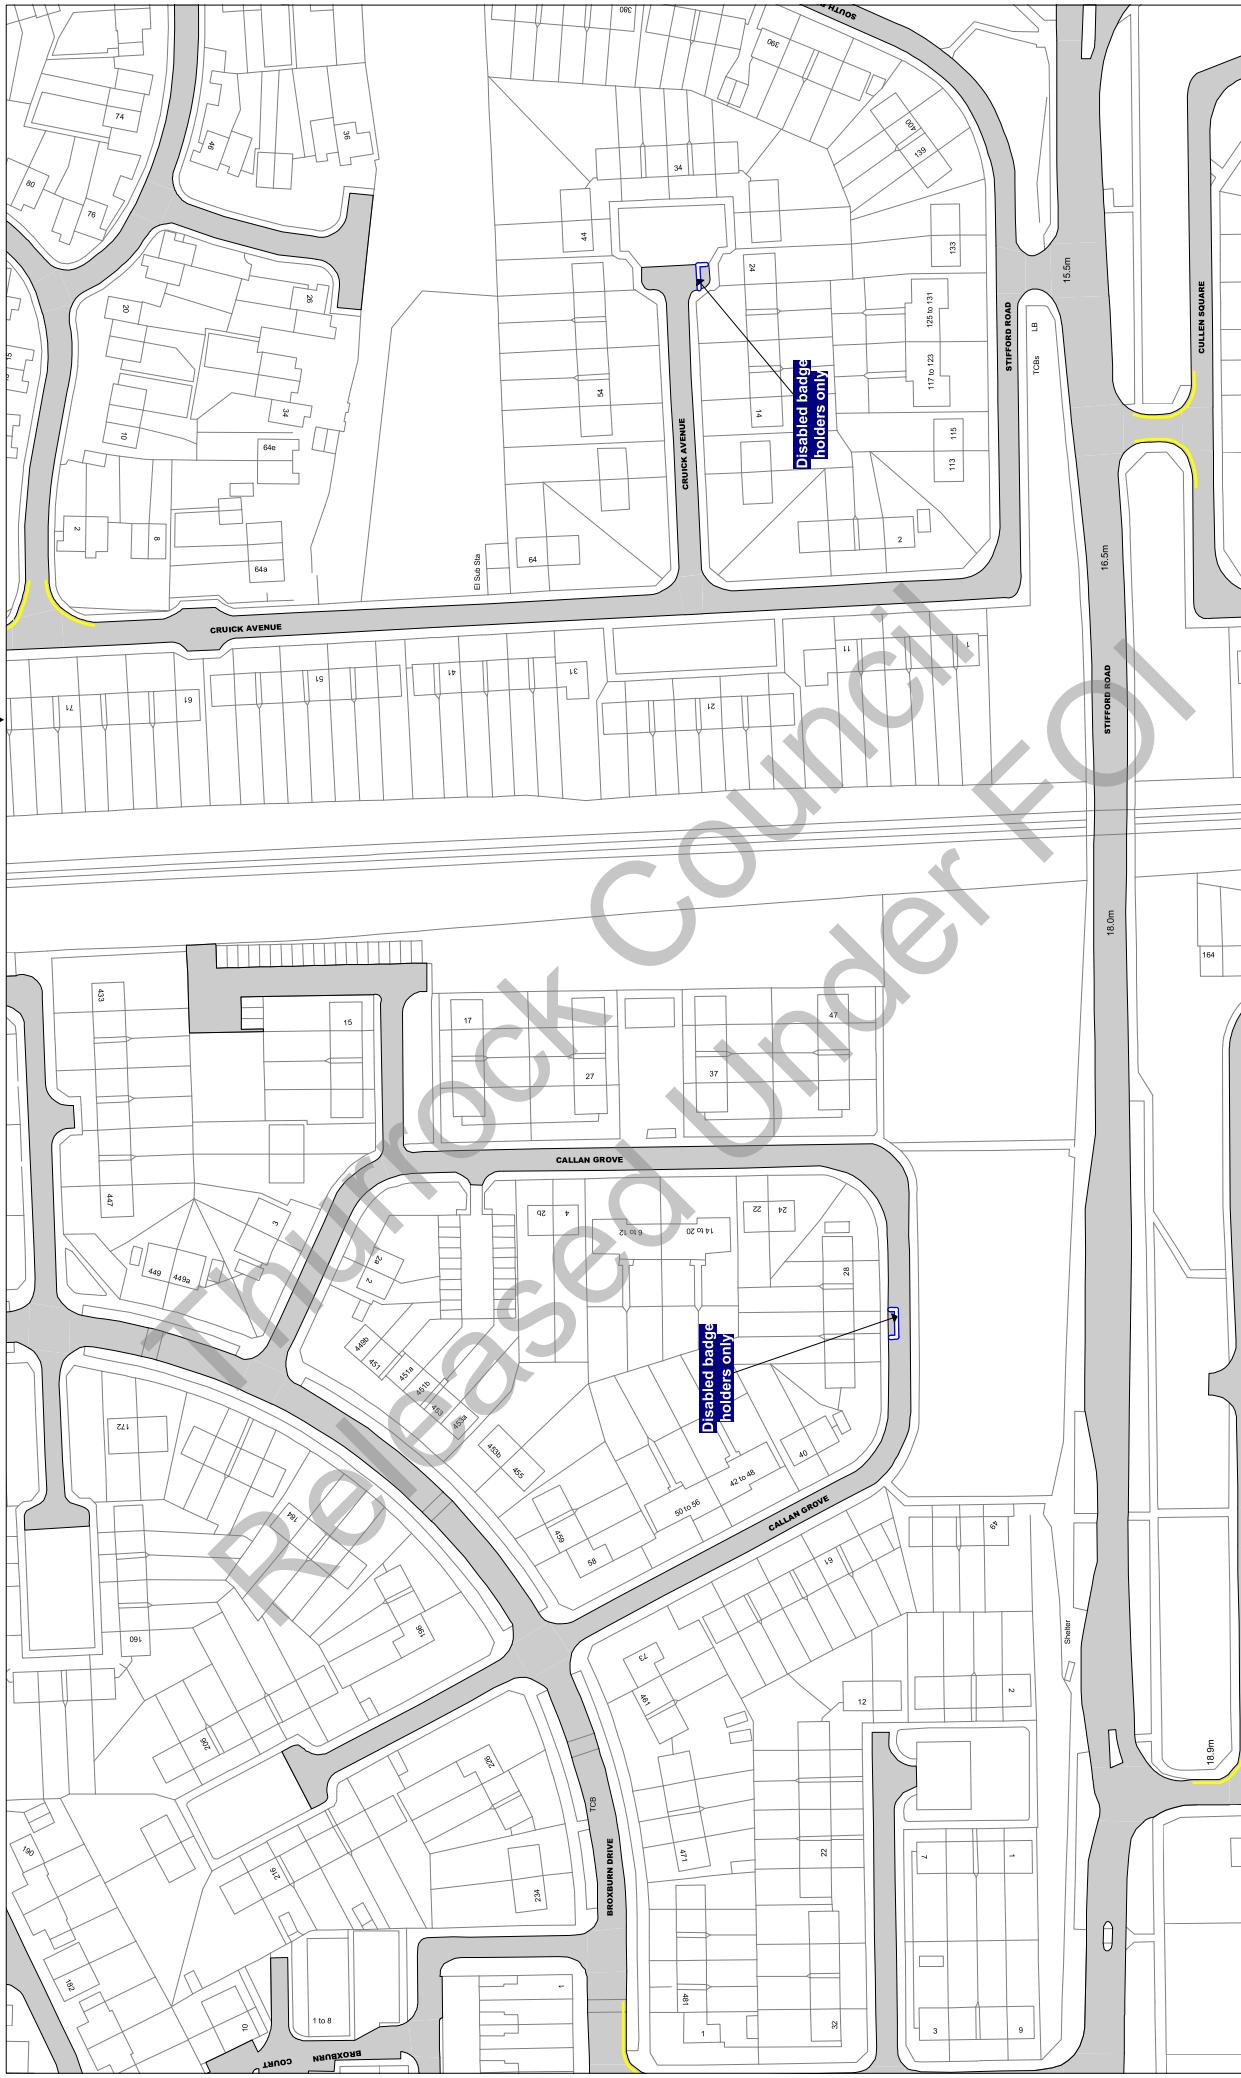

Scale: 1 : 1250 @ A3

Order Title: The Borough of Thurrock
(Stopping, Waiting, Loading and On-street Parking) Order 2017

This map is reproduced from Ordnance Survey material
with the permission of Ordnance Survey on behalf of the
Crown Copyright. Unauthorised reproduction of the
material or its data may lead to prosecution or civil
proceedings.
Thurrock Council
Licence No: 100025467 2017

**NOTE: SEE STATIC MAP SCHEDULE LEGEND
FOR RESTRICTIONS DISPLAYED**

thurrock.gov.uk
Civic Offices, New Road
Grays, Essex, RM17 6SL

Tile Ref: AC19


Status: CONFIRMED

Sheet Revision Number: 0

Sheet Active From: 14/07/2017

AB19

AD19

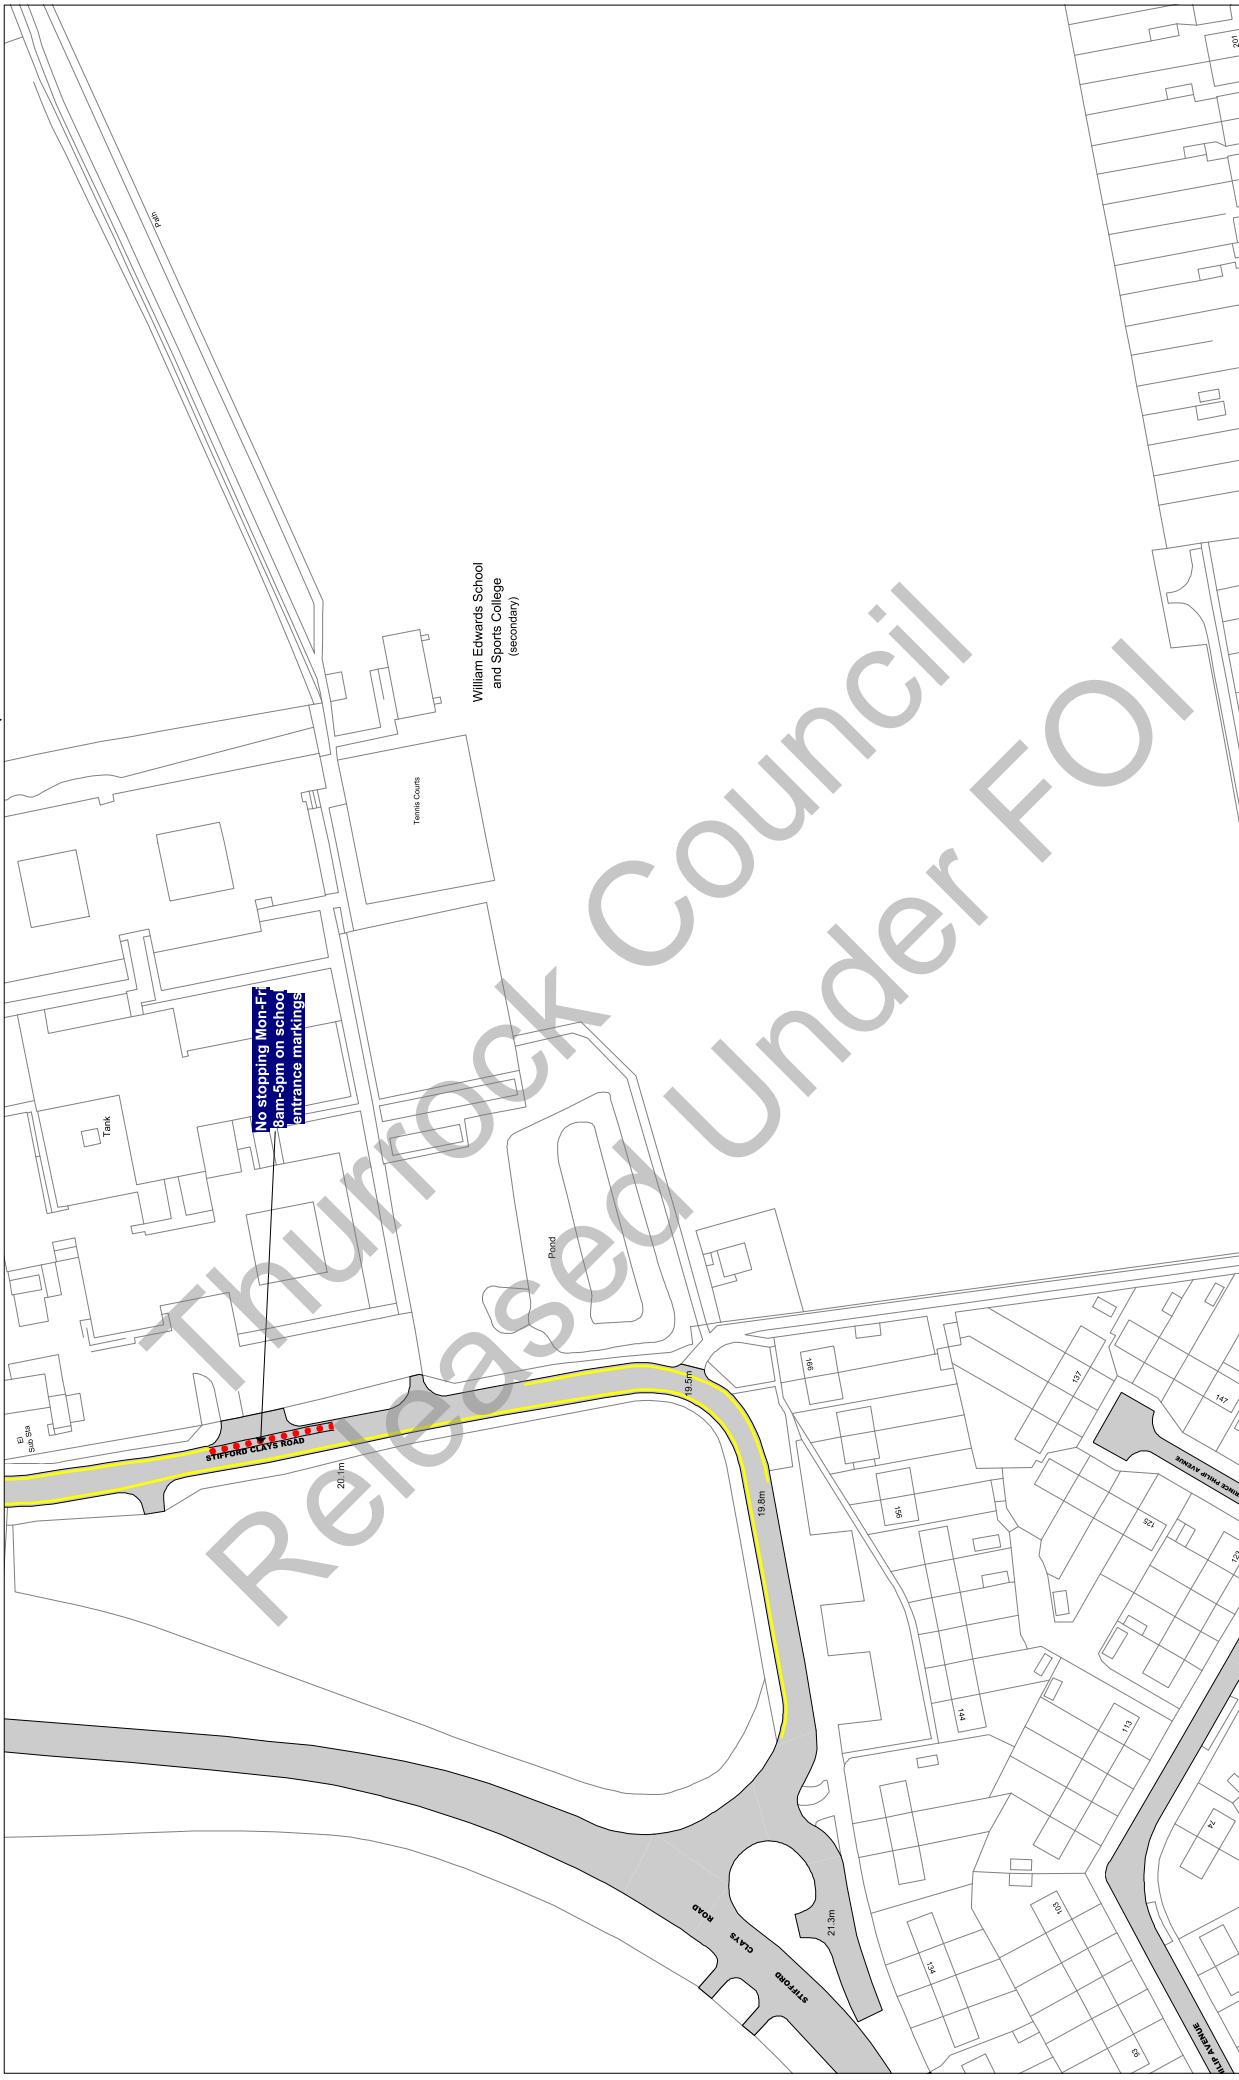


Tile Ref: AC22

Status: CONFIRMED

Sheet Revision Number: 0

Sheet Active From: 14/07/2017

AC23

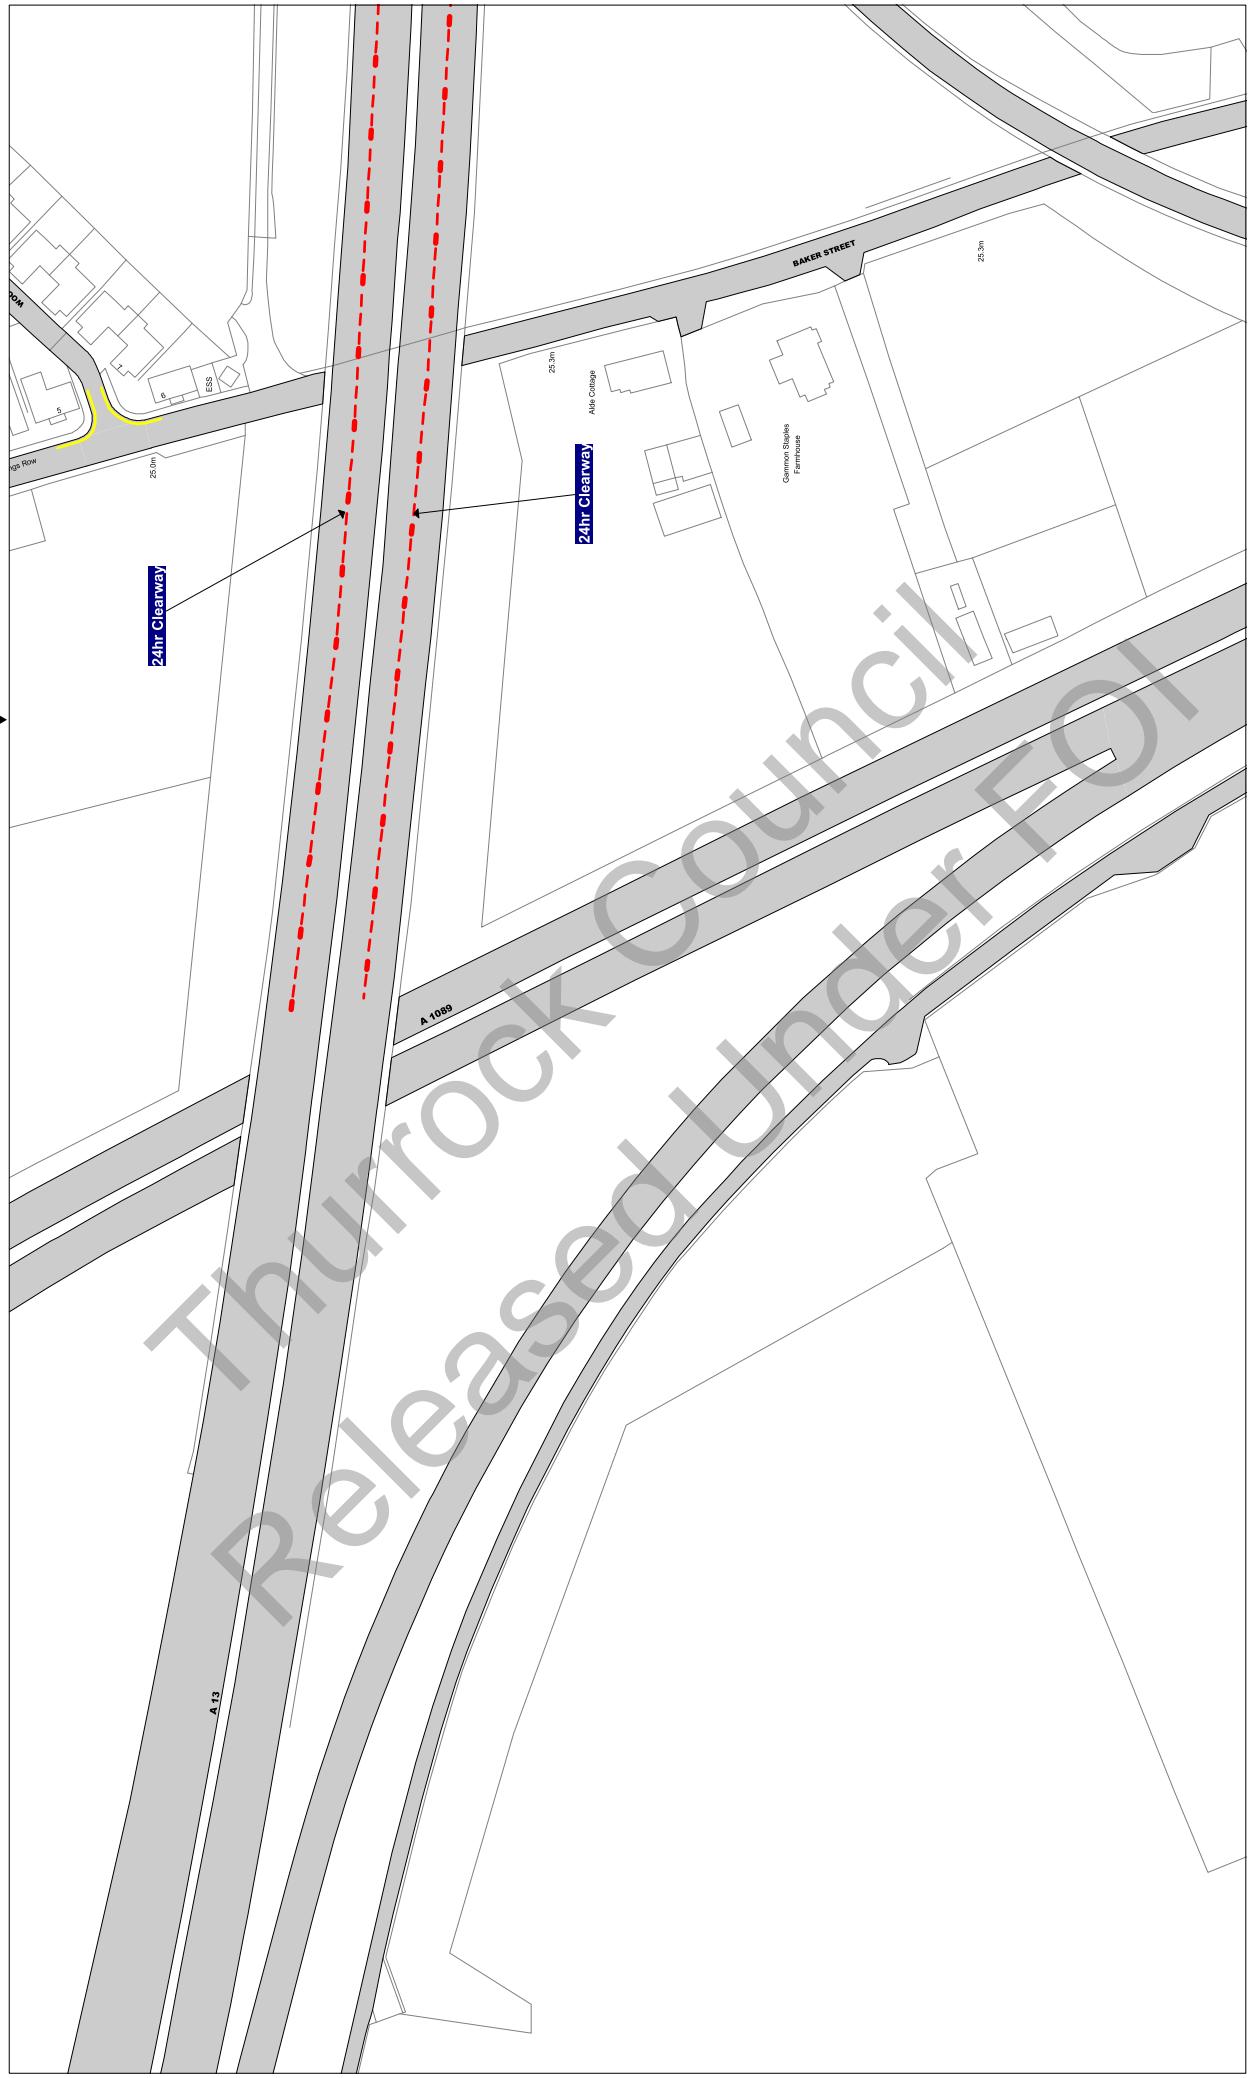

Scale: 1 : 1250 @ A3

Order Title: The Borough of Thurrock
(Stopping, Waiting, Loading and On-street Parking) Order 2017

This map is reproduced from Ordnance Survey material
with the permission of Ordnance Survey on behalf of the
Crown Copyright. Unauthorised reproduction infringes
copyright and may lead to prosecution or civil
proceedings.
Thurrock Council
Licence No: 100025457 2017

thurrock.gov.uk

Civic Offices, New Road
Grays, Essex, RM17 6SL

**NOTE: SEE STATIC MAP SCHEDULE LEGEND
FOR RESTRICTIONS DISPLAYED**


Tile Ref: AC23

Status: CONFIRMED

Sheet Revision Number: 0
Sheet Active From: 14/07/2017

AC22

AC24

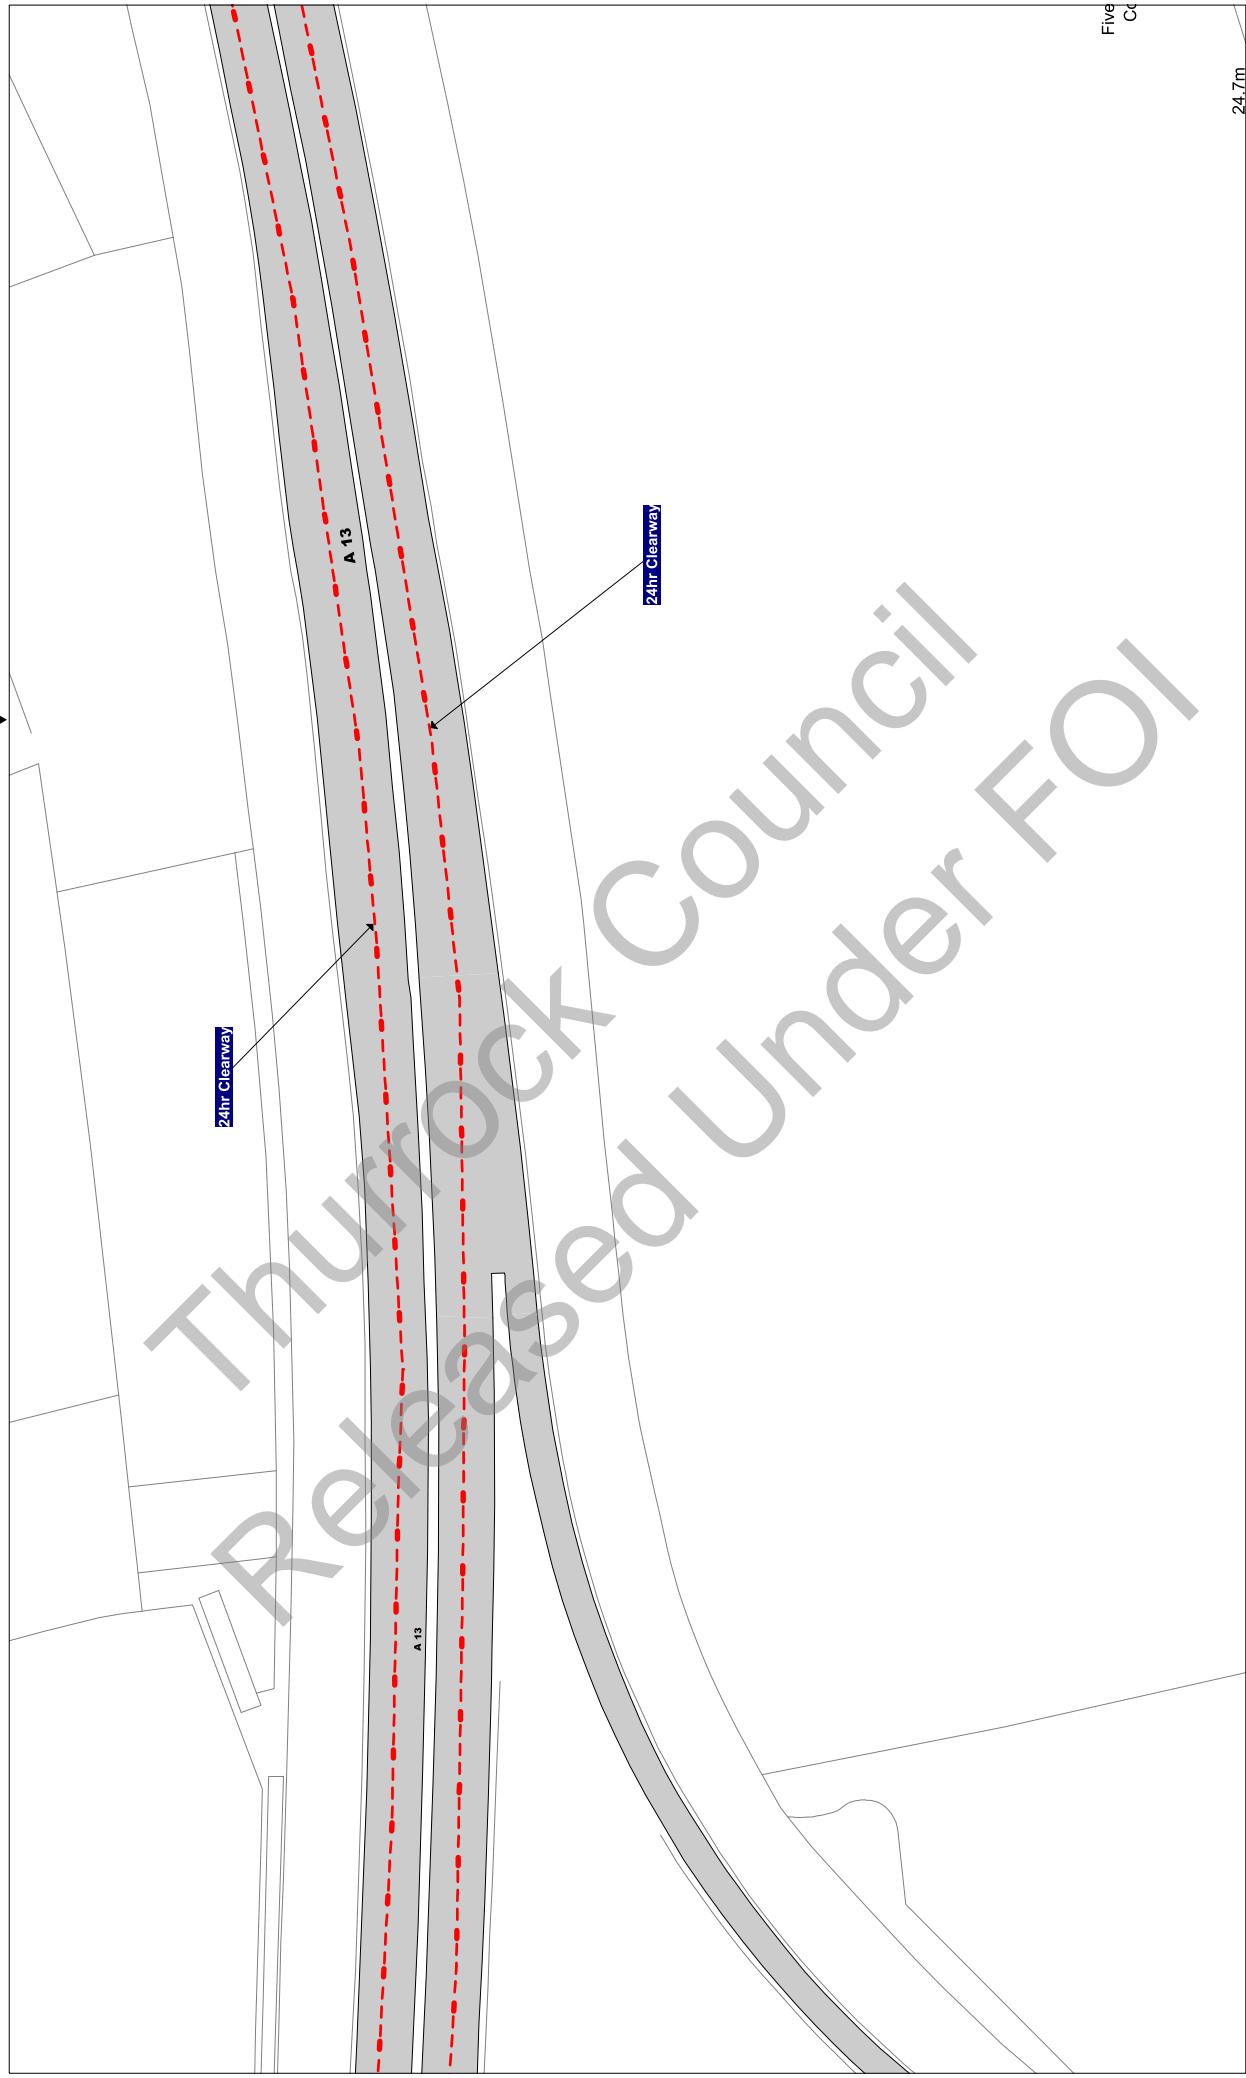

Five
Cc

This map is reproduced from Ordnance Survey material
with the permission of Ordnance Survey on behalf of the
Crown Copyright. Unauthorised reproduction infringes
copyright and may lead to prosecution or civil
proceedings.
Thurrock Council
Licence No: 100025467 2017

**NOTE: SEE STATIC MAP SCHEDULE LEGEND
FOR RESTRICTIONS DISPLAYED**

thurrock.gov.uk
Civic Offices, New Road
Grays, Essex, RM17 6SL


Tile Ref: AC24

Status: CONFIRMED

Sheet Revision Number: 0

Sheet Active From: 14/07/2017

AB23
AB24

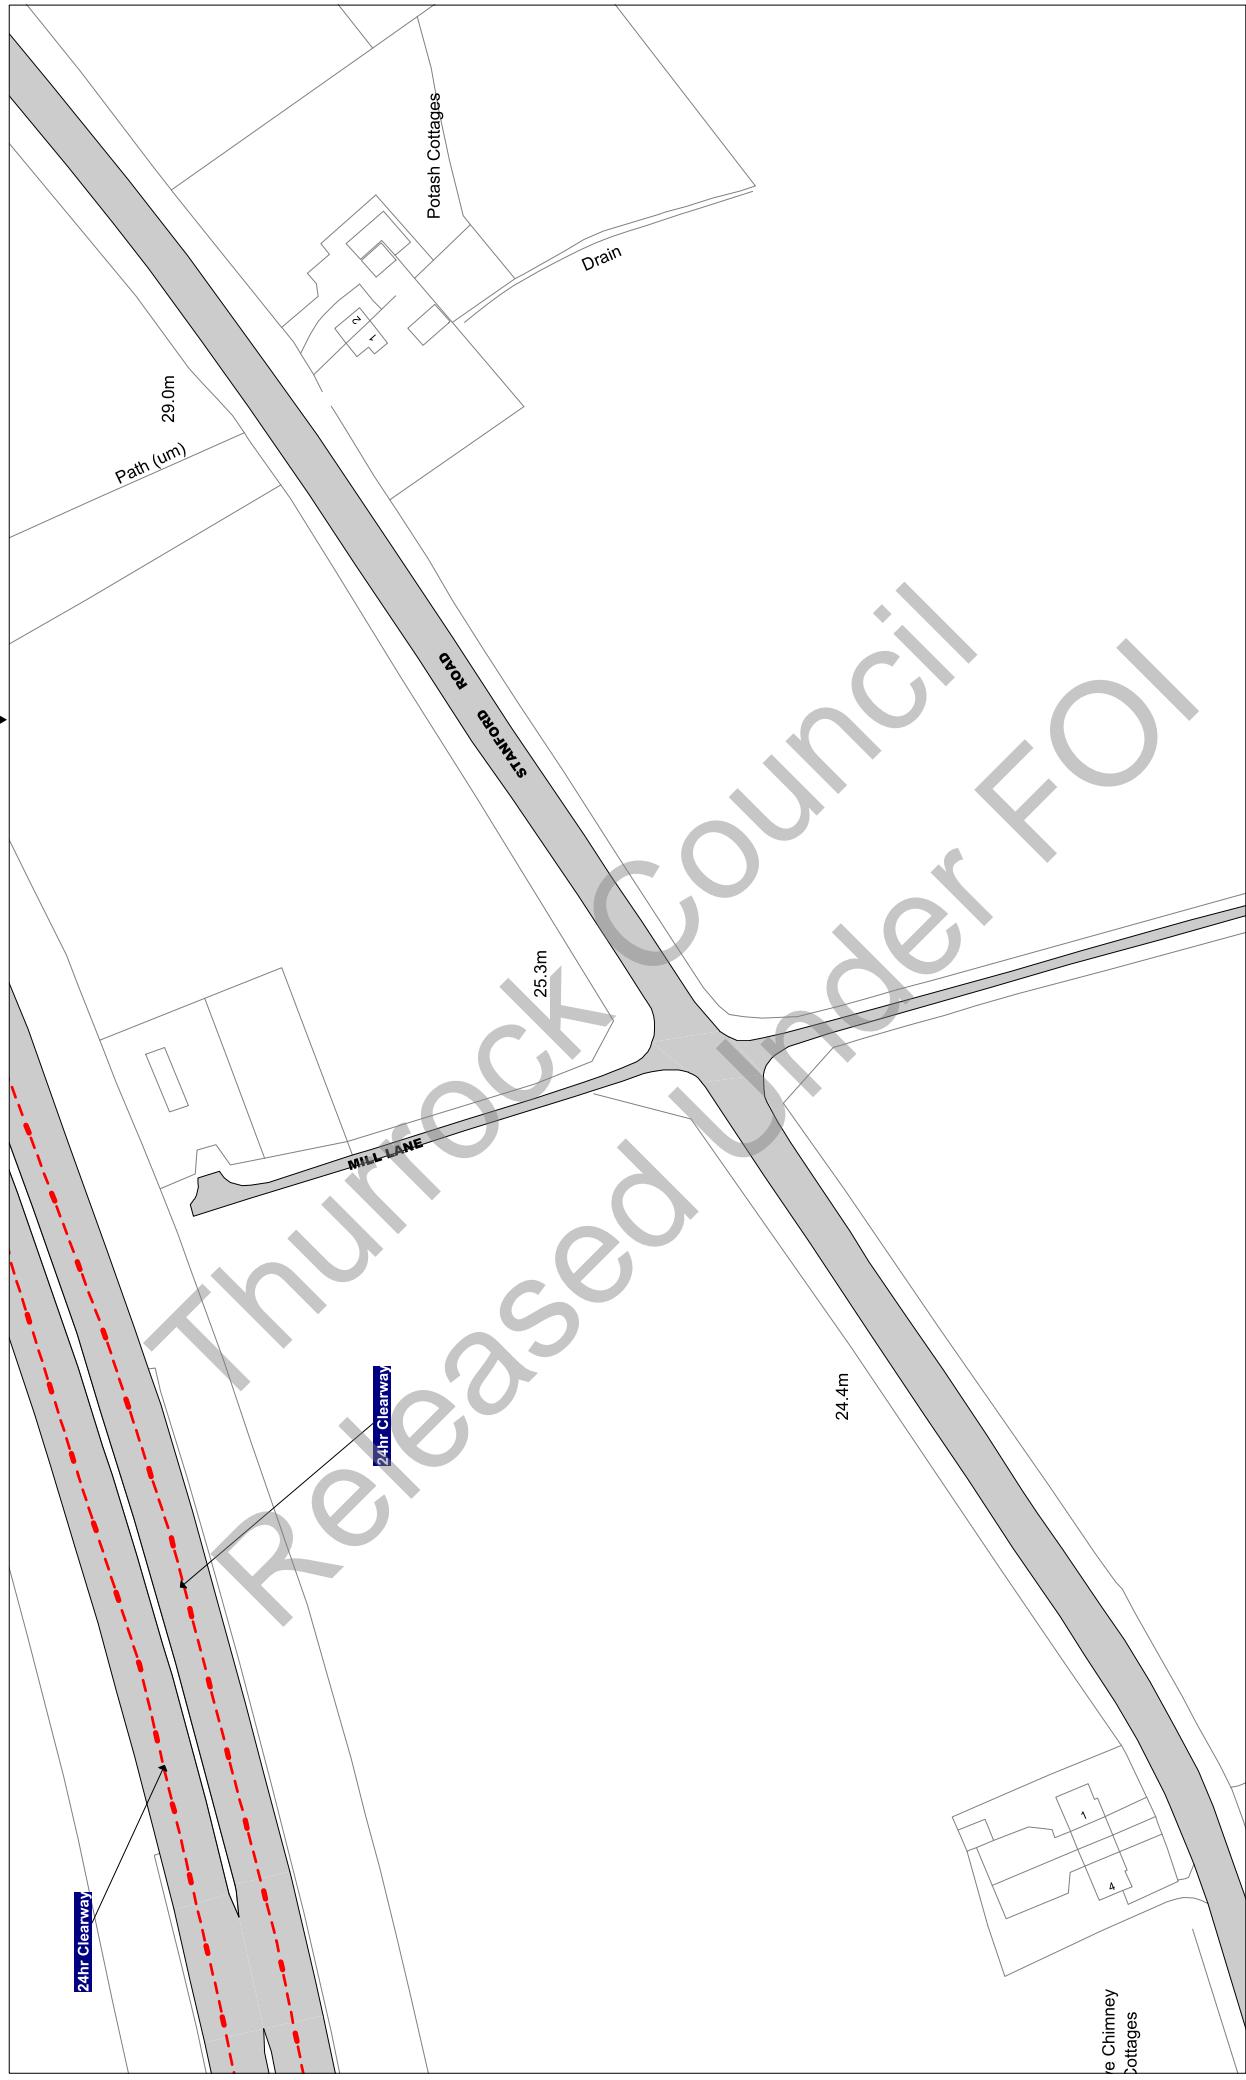

Scale: 1 : 1250 @ A3

Order Title: The Borough of Thurrock
(Stopping, Waiting, Loading and On-street Parking) Order 2017

This map is reproduced from Ordnance Survey material
with the permission of Ordnance Survey on behalf of the
Crown Copyright. Unauthorised reproduction infringes
Crown Copyright and may lead to prosecution or civil
proceedings.
Thurrock Council
Licence No: 100025457 2017

**NOTE: SEE STATIC MAP SCHEDULE LEGEND
FOR RESTRICTIONS DISPLAYED**

www.thurrock.gov.uk
Civic Offices, New Road
Grays, Essex, RM17 6SL

Tile Ref: AC29


Status: CONFIRMED

Sheet Revision Number: 0

Sheet Active From: 14/07/2017

▲
AD29
▼

▲
AC30
▼

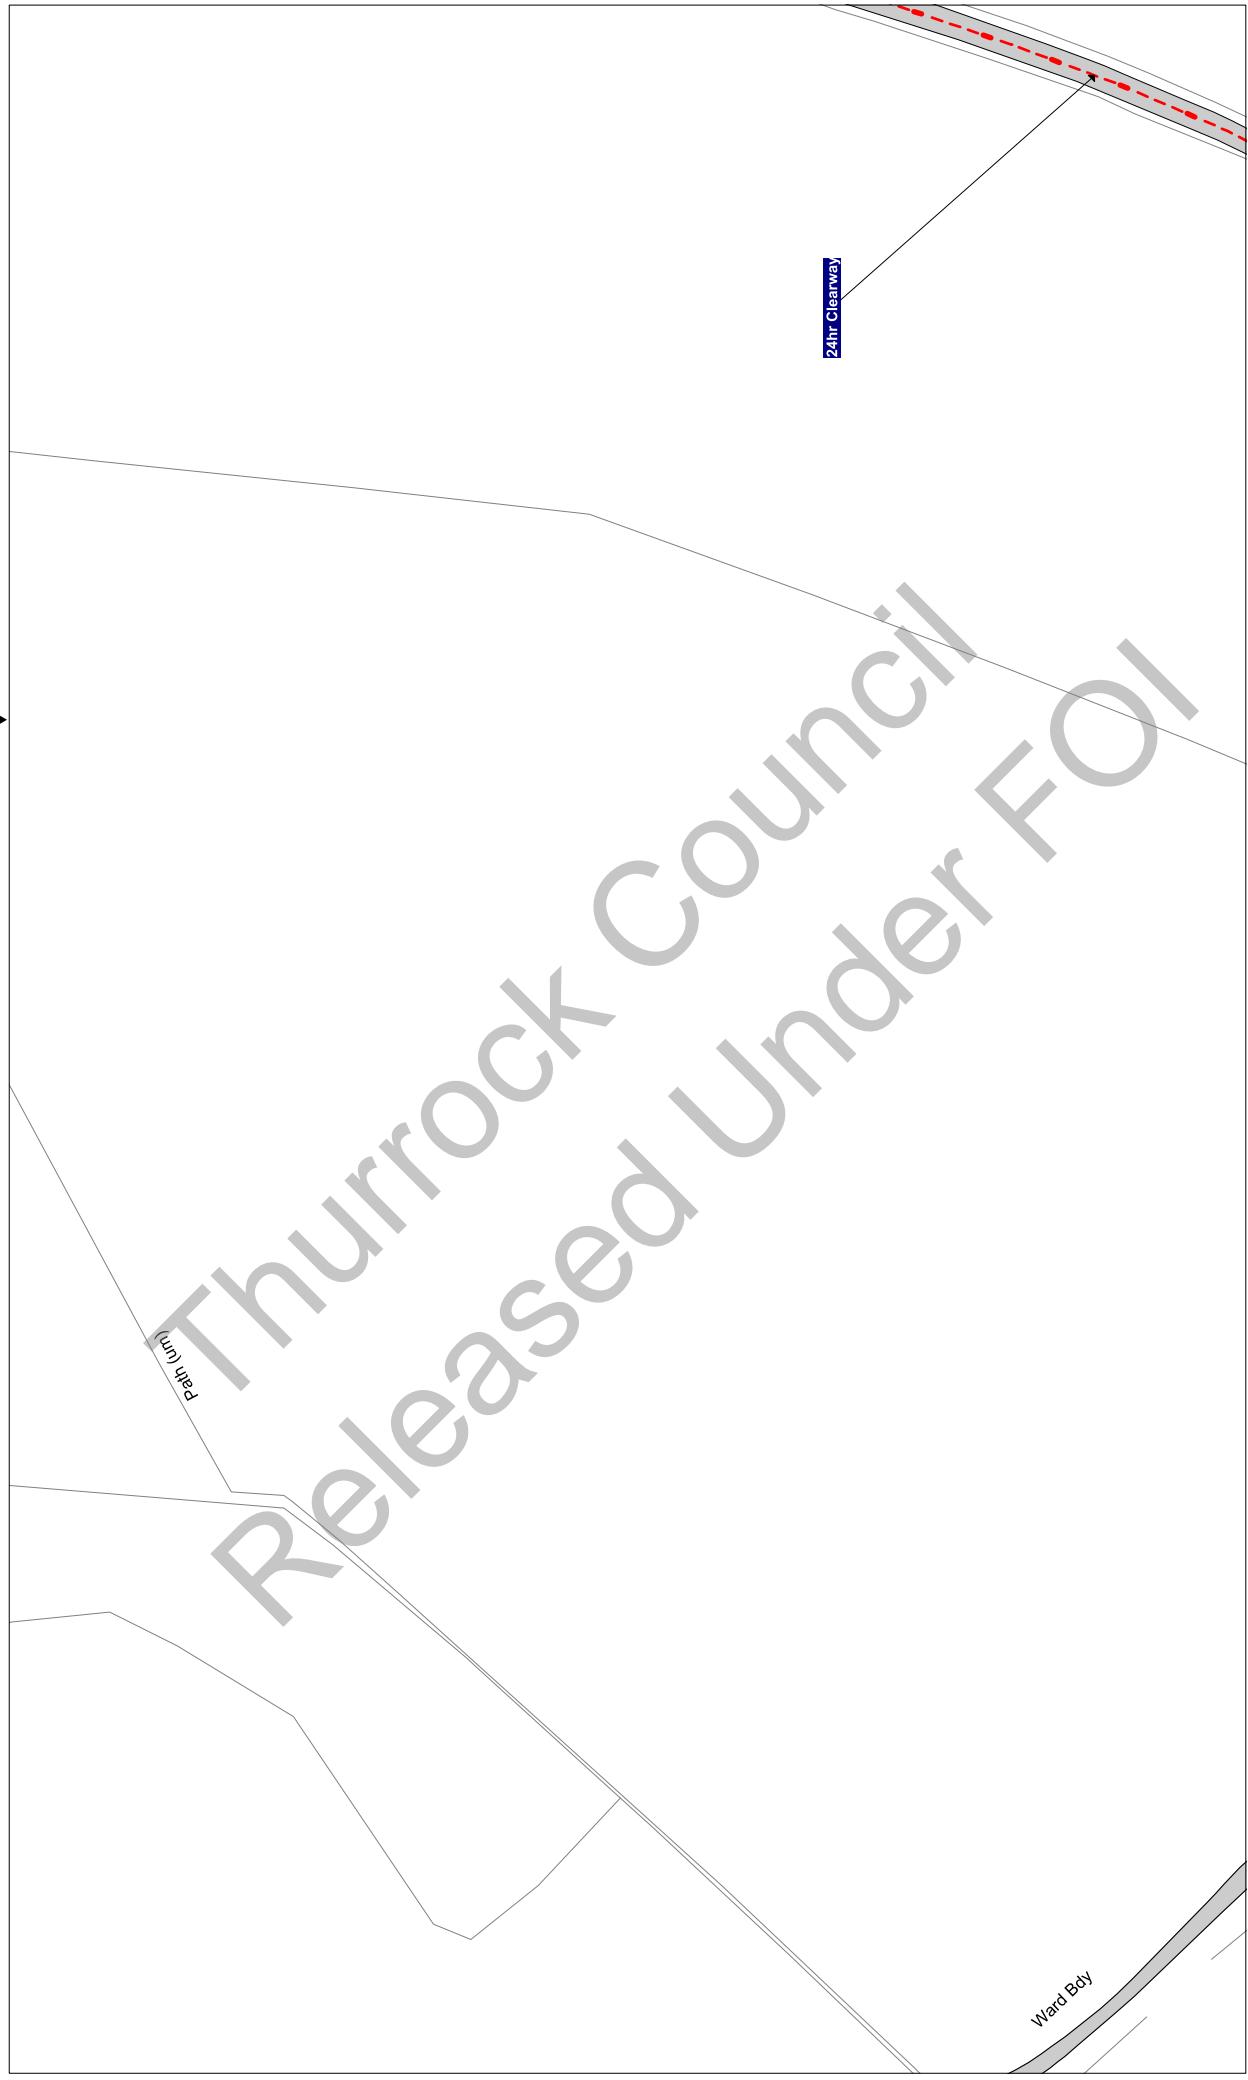

Scale: 1 : 1250 @ A3

Order Title: The Borough of Thurrock
(Stopping, Waiting, Loading and On-street Parking) Order 2017

This map is reproduced from Ordnance Survey material
with the permission of Ordnance Survey on behalf of the
Crown Copyright. Material from other sources is
copyright. Unauthorised reproduction infringes
copyright and may lead to prosecution or civil
proceedings.
Thurrock Council
Licence No: 100025467 2017

**NOTE: SEE STATIC MAP SCHEDULE LEGEND
FOR RESTRICTIONS DISPLAYED**

© thurrock.gov.uk
Civic Offices, New Road
Grays, Essex, RM17 6SL


Tile Ref: AC30

Status: CONFIRMED

Sheet Revision Number: 0

Sheet Active From: 14/07/2017


▲
AB30
▼
AC29

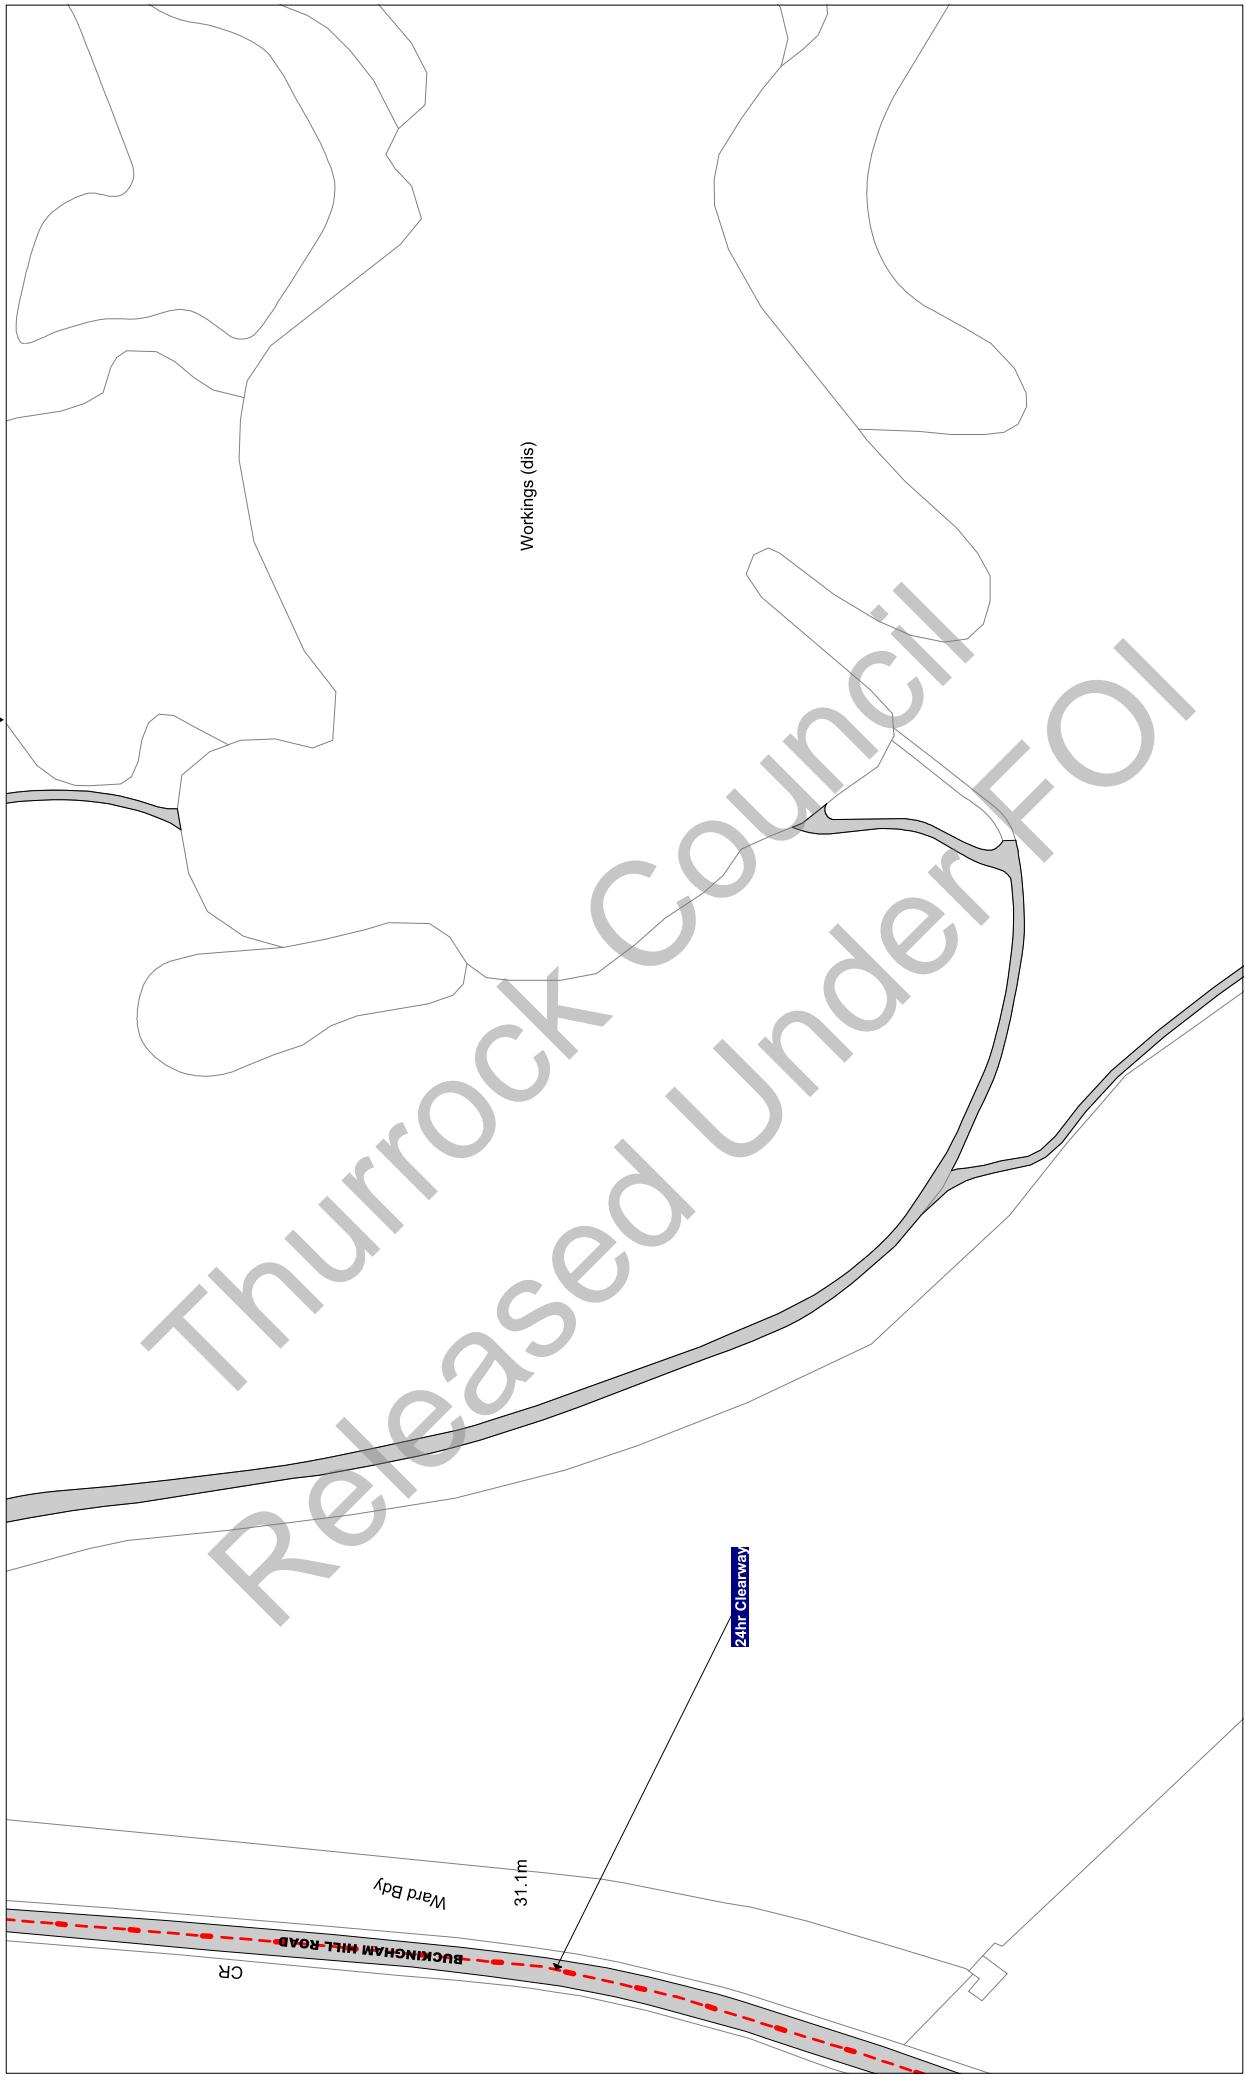

Scale: 1 : 1250 @ A3

Order Title: The Borough of Thurrock
(Stopping, Waiting, Loading and On-street Parking) Order 2017

This map is reproduced from Ordnance Survey material
with the permission of Ordnance Survey on behalf of the
Crown Copyright. Unauthorised reproduction infringes
copyright and may lead to prosecution or civil
proceedings.
Thurrock Council
Licence No: 100025467 2017

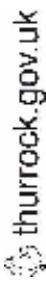 thurrock.gov.uk
**NOTE: SEE STATIC MAP SCHEDULE LEGEND
FOR RESTRICTIONS DISPLAYED**
Civic Offices, New Road
Grays, Essex, RM17 6SL


Tile Ref: AD12

Status: CONFIRMED

Sheet Revision Number: 0

Sheet Active From: 14/07/2017

AC12
AD13

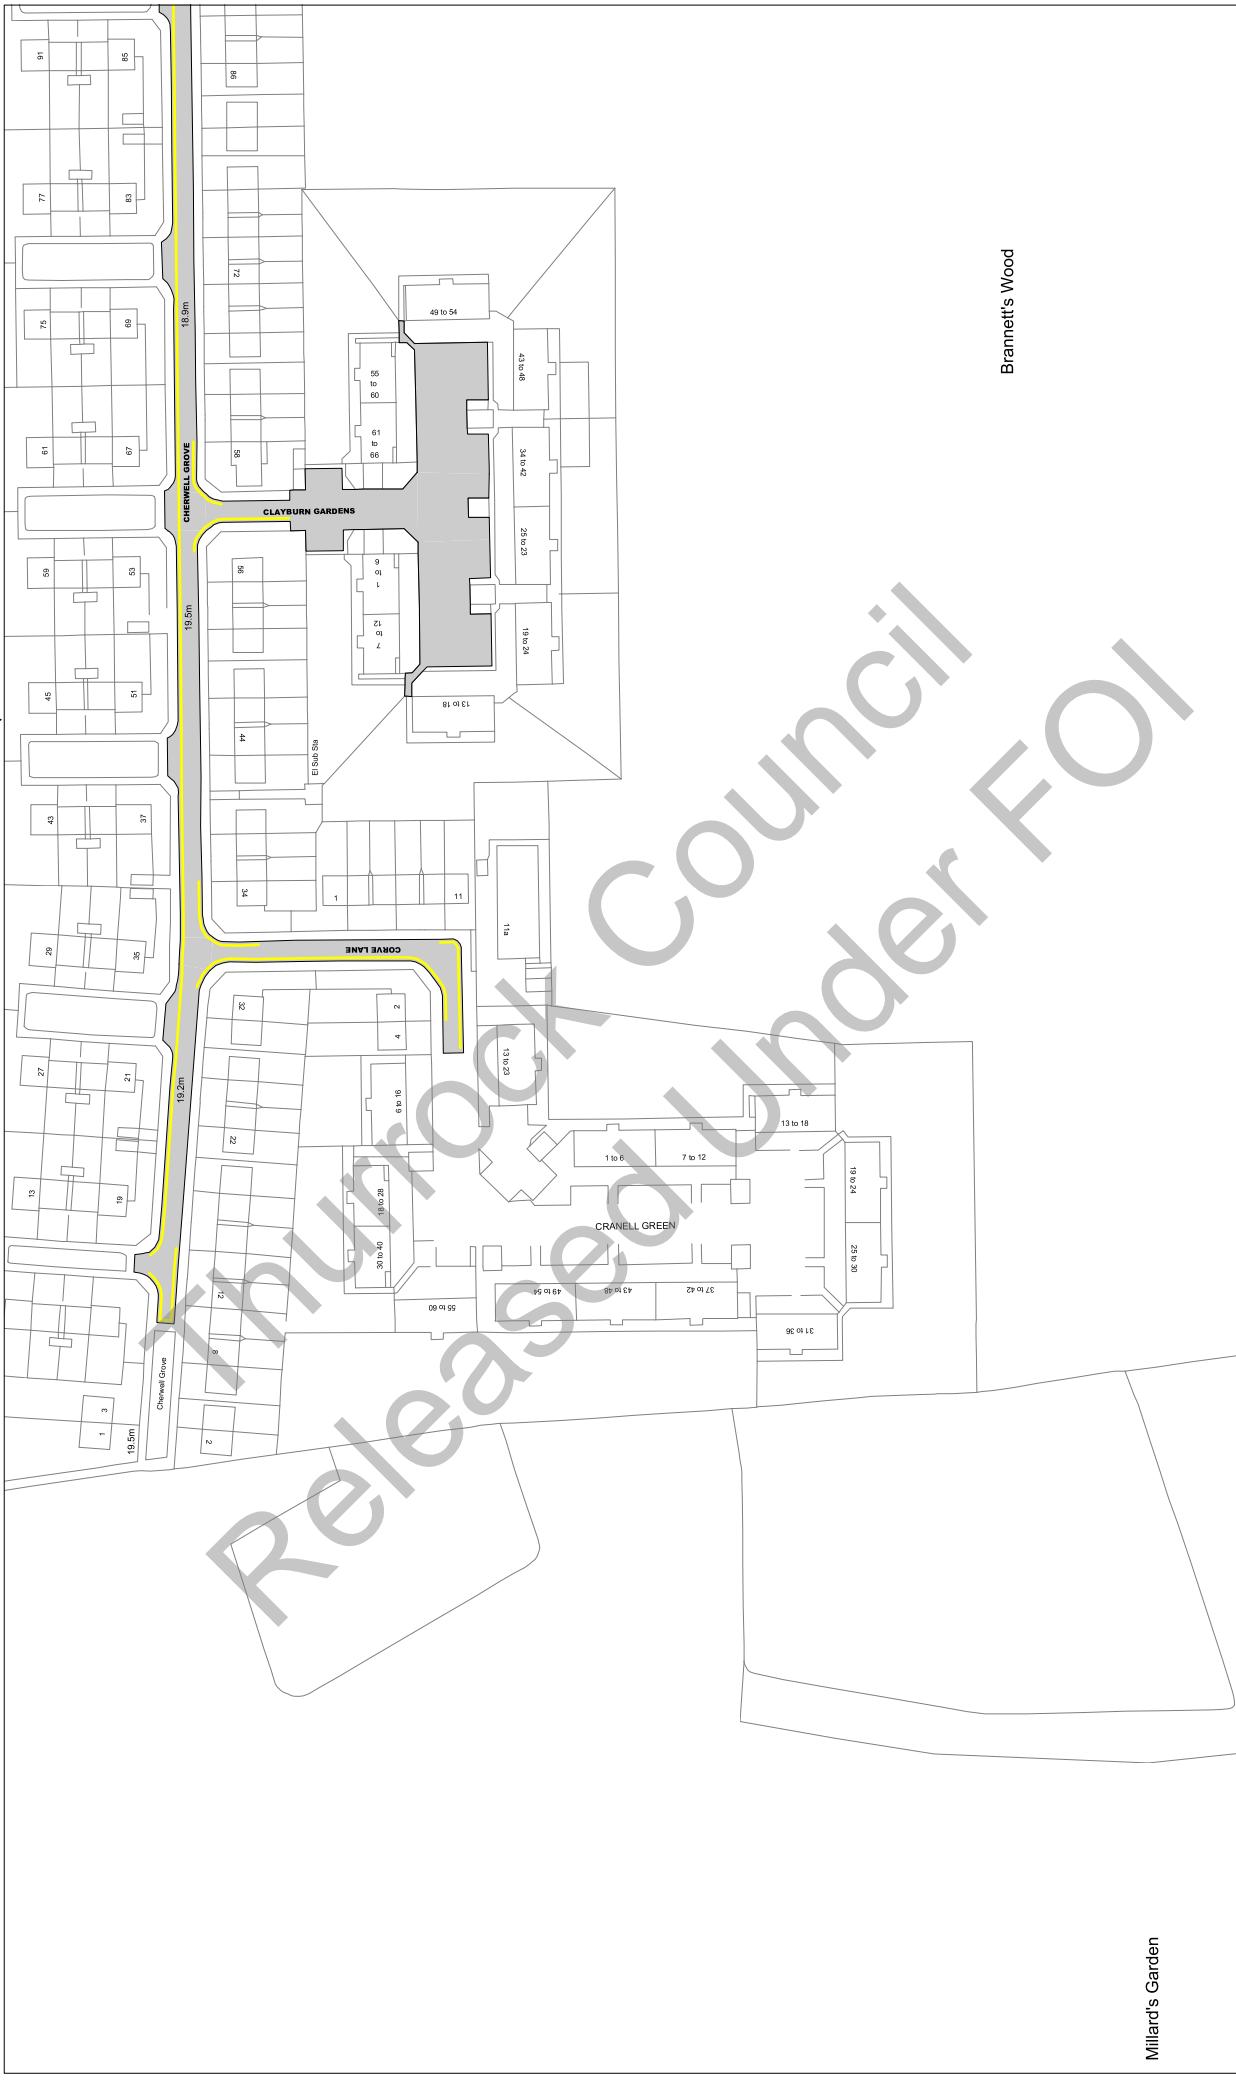

Bramnett's Wood

Scale: 1 : 1250 @ A3

Order Title: The Borough of Thurrock (Stopping, Waiting, Loading and On-street Parking) Order 2017

This map is reproduced from Ordnance Survey material
with the permission of Ordnance Survey on behalf of the
Crown Copyright. Unauthorised reproduction infringes
copyright and may lead to prosecution or civil
proceedings.
Thurrock Council
Licence No: 100025467 2017

**NOTE: SEE STATIC MAP SCHEDULE LEGEND
FOR RESTRICTIONS DISPLAYED**

Civic Offices, New Road
Grays, Essex, RM17 6SL

Tile Ref: AD13

Status: CONFIRMED

Sheet Revision Number: 0

Sheet Active From: 14/07/2017

AC13

AD12



Scale: 1 : 1250 @ A3

Order Title: The Borough of Thurrock
(Stopping, Waiting, Loading and On-street Parking) Order 2017

This map is reproduced from Ordnance Survey material with the permission of Ordnance Survey on behalf of the Crown Copyright. Unauthorised reproduction infringes Crown copyright and may lead to prosecution or civil proceedings.
Thurrock Council
Licence No: 100025467 2017

**NOTE: SEE STATIC MAP SCHEDULE LEGEND
FOR RESTRICTIONS DISPLAYED**

www.thurrock.gov.uk
Civic Offices, New Road
Grays, Essex, RM17 6SL

Tile Ref: AD18


Status: CONFIRMED

Sheet Revision Number: 0

Sheet Active From: 14/07/2017

AD19

AE18

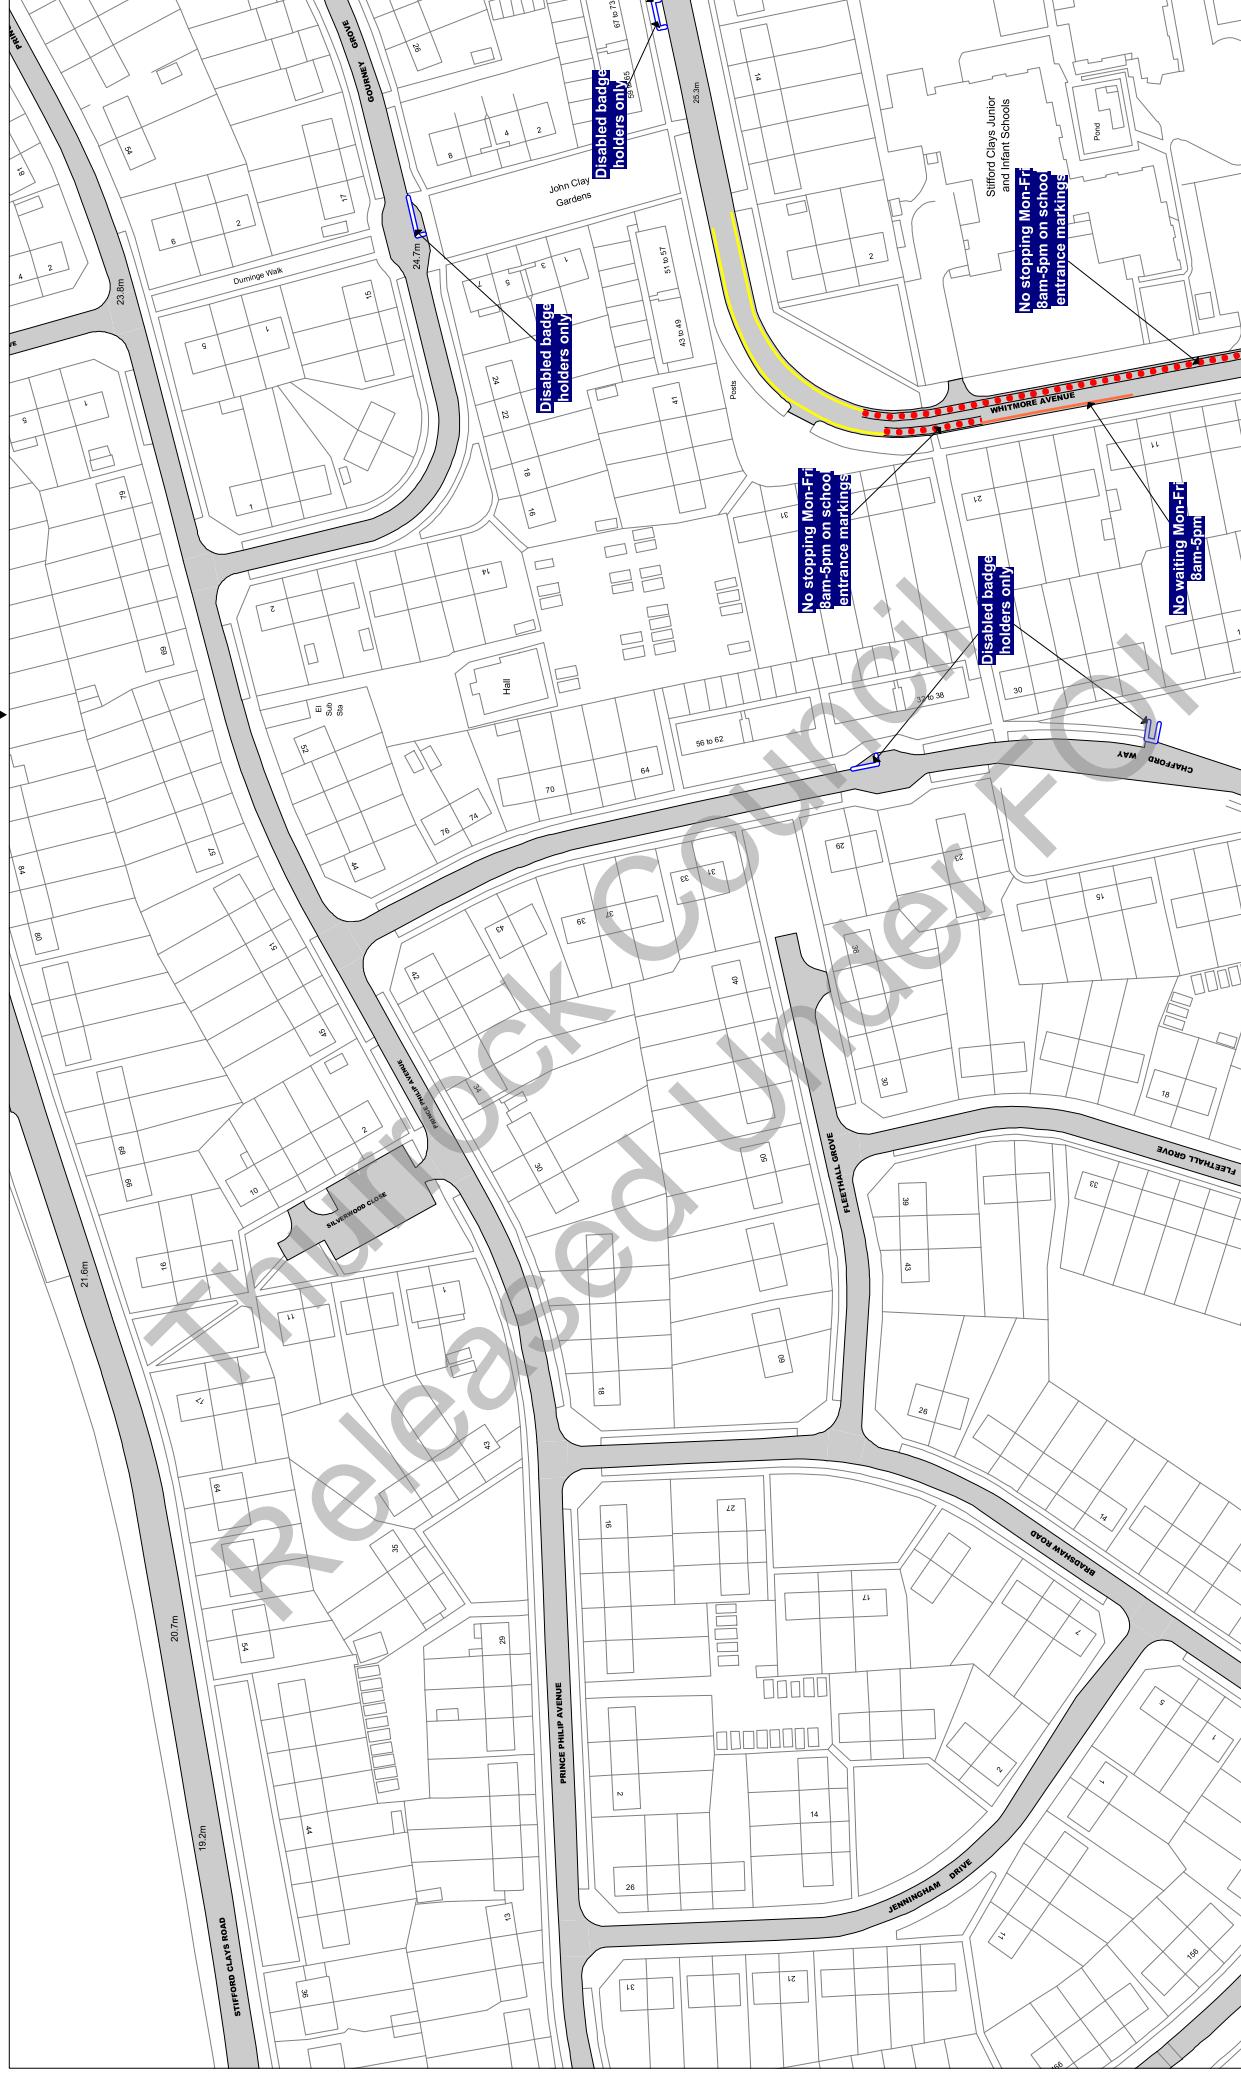

Scale: 1 : 1250 @ A3

Order Title: The Borough of Thurrock
(Stopping, Waiting, Loading and On-street Parking) Order 2017

This map is reproduced from Ordnance Survey material
with the permission of Ordnance Survey on behalf of the
Borough of Thurrock. © Crown Copyright. Unauthorised reproduction
of the material is illegal and may lead to prosecution or civil
proceedings.
Thurrock Council
Licence No: 100025467 2017

**NOTE: SEE STATIC MAP SCHEDULE LEGEND
FOR RESTRICTIONS DISPLAYED**

thurrock.gov.uk

Civic Offices, New Road
Grays, Essex, RM17 6SL

Tile Ref: AD19

Status: CONFIRMED

Sheet Revision Number: 0

Sheet Active From: 14/07/2017

▲ AC19
▼ AD18 AE19



Scale: 1 : 1250 @ A3

Order Title: The Borough of Thurrock
(Stopping, Waiting, Loading and On-street Parking) Order 2017

This map is reproduced from Ordnance Survey material
with the permission of Ordnance Survey on behalf of the
Crown Copyright. Unauthorised reproduction infringes
Crown Copyright and may lead to prosecution or civil
proceedings.
Thurrock Council
Licence No: 100025467 2017

**NOTE: SEE STATIC MAP SCHEDULE LEGEND
FOR RESTRICTIONS DISPLAYED**

 thurrock.gov.uk
Civic Offices, New Road
Grays, Essex, RM17 6SL

Tile Ref: AD29


Status: CONFIRMED

Sheet Revision Number: 0

Sheet Active From: 14/07/2017

AC29

AE29

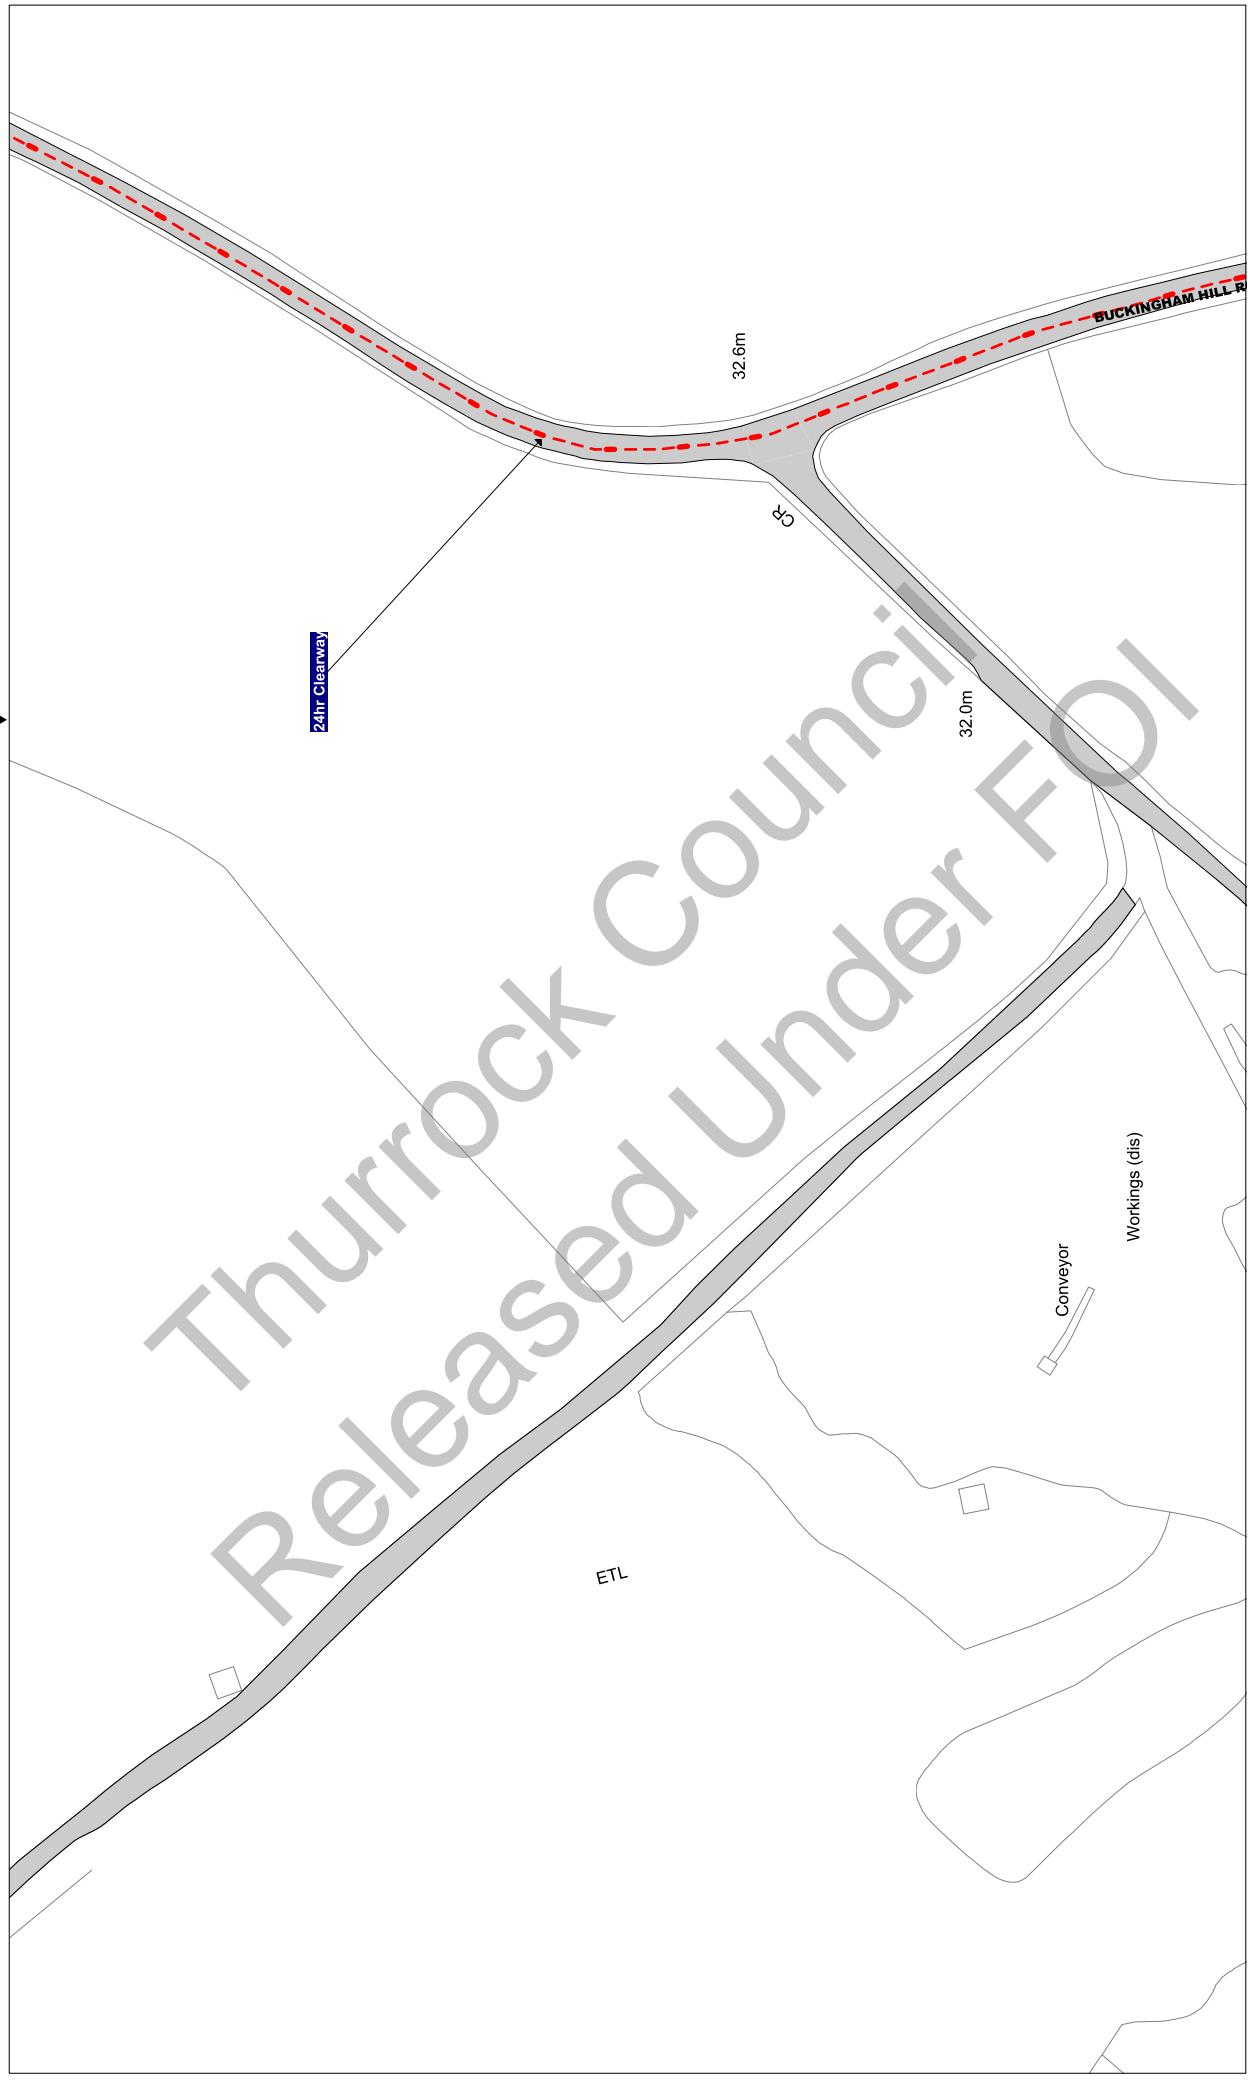

Scale: 1 : 1250 @ A3

Order Title: The Borough of Thurrock
(Stopping, Waiting, Loading and On-street Parking) Order 2017

This map is reproduced from Ordnance Survey material
with the permission of Ordnance Survey on behalf of the
Crown Copyright. Unauthorised reproduction infringes
copyright and may lead to prosecution or civil
proceedings.
Thurrock Council
Licence No: 100025467 2017

**NOTE: SEE STATIC MAP SCHEDULE LEGEND
FOR RESTRICTIONS DISPLAYED**

thurrock.gov.uk
Civic Offices, New Road
Grays, Essex, RM17 6SL

Title Ref: AE7

Status: CONFIRMED

Sheet Revision Number: 0

Sheet Active From: 14/07/2017

8
A

▼

This map illustrates a residential area with several key features and restrictions:

- Restrictions:**
 - No waiting Mon-Sat 8am-6pm**: Indicated by blue signs at the top left and top right.
 - Disabled badge holders only**: Indicated by a blue sign on Purfleet Road.
- Roads and Locations:**
 - GRANGE ROAD: A major road running through the area.
 - LOWLANDS ROAD: A road in the bottom left corner.
 - BLЕНHEIM GARDENS: A development in the bottom left.
 - THE ROWNS: A development in the top right.
 - Community Centre: Located near THE ROWNS.
 - FIELD ROAD: A road in the top right.
 - MANNING STREET: A road in the middle right.
 - LOVE LANE: A road in the bottom right.
 - El Sub Sta: Located on LOWLANDS ROAD.
 - Issues: A label in the bottom center.
- Dimensions:**
 - Purfleet Road: 30.2m wide.
 - Lowlands Road: 26.9m wide.
 - Field Road: 24.1m wide.
 - Manning Street: 27.4m wide.
 - Love Lane: 18.6m wide.
 - Issues: 21.0m wide.
- Other Labels:**
 - Hill
 - Manor Close South
 - Elvaston
 - The Old Police House
 - El Sub Sta
 - St Michael's

Scale: 1 : 1250 @ A3

Order Title: The Borough of Thurrock
(Stopping, Waiting, Loading and On-street Parking) Order 2017

This map is reproduced from Ordnance Survey material with the permission of Ordnance Survey on behalf of the Controller of Her Majesty's Stationery Office © Crown Copyright. Unauthorised reproduction infringes Crown copyright and may lead to prosecution or civil proceedings.

Harrow Council
Licence No: 10025457 2017

www.essex.gov.uk
Civic Offices, New Road
Grays, Essex, RM17 6S

**NOTE: SEE STATIC MAP SCHEDULE LEGEND
FOR RESTRICTIONS DISPLAYED**

Tile Ref: AE8

Status: CONFIRMED


Sheet Revision Number: 0

Sheet Active From: 14/07/2017

AE7

AE8

AE9

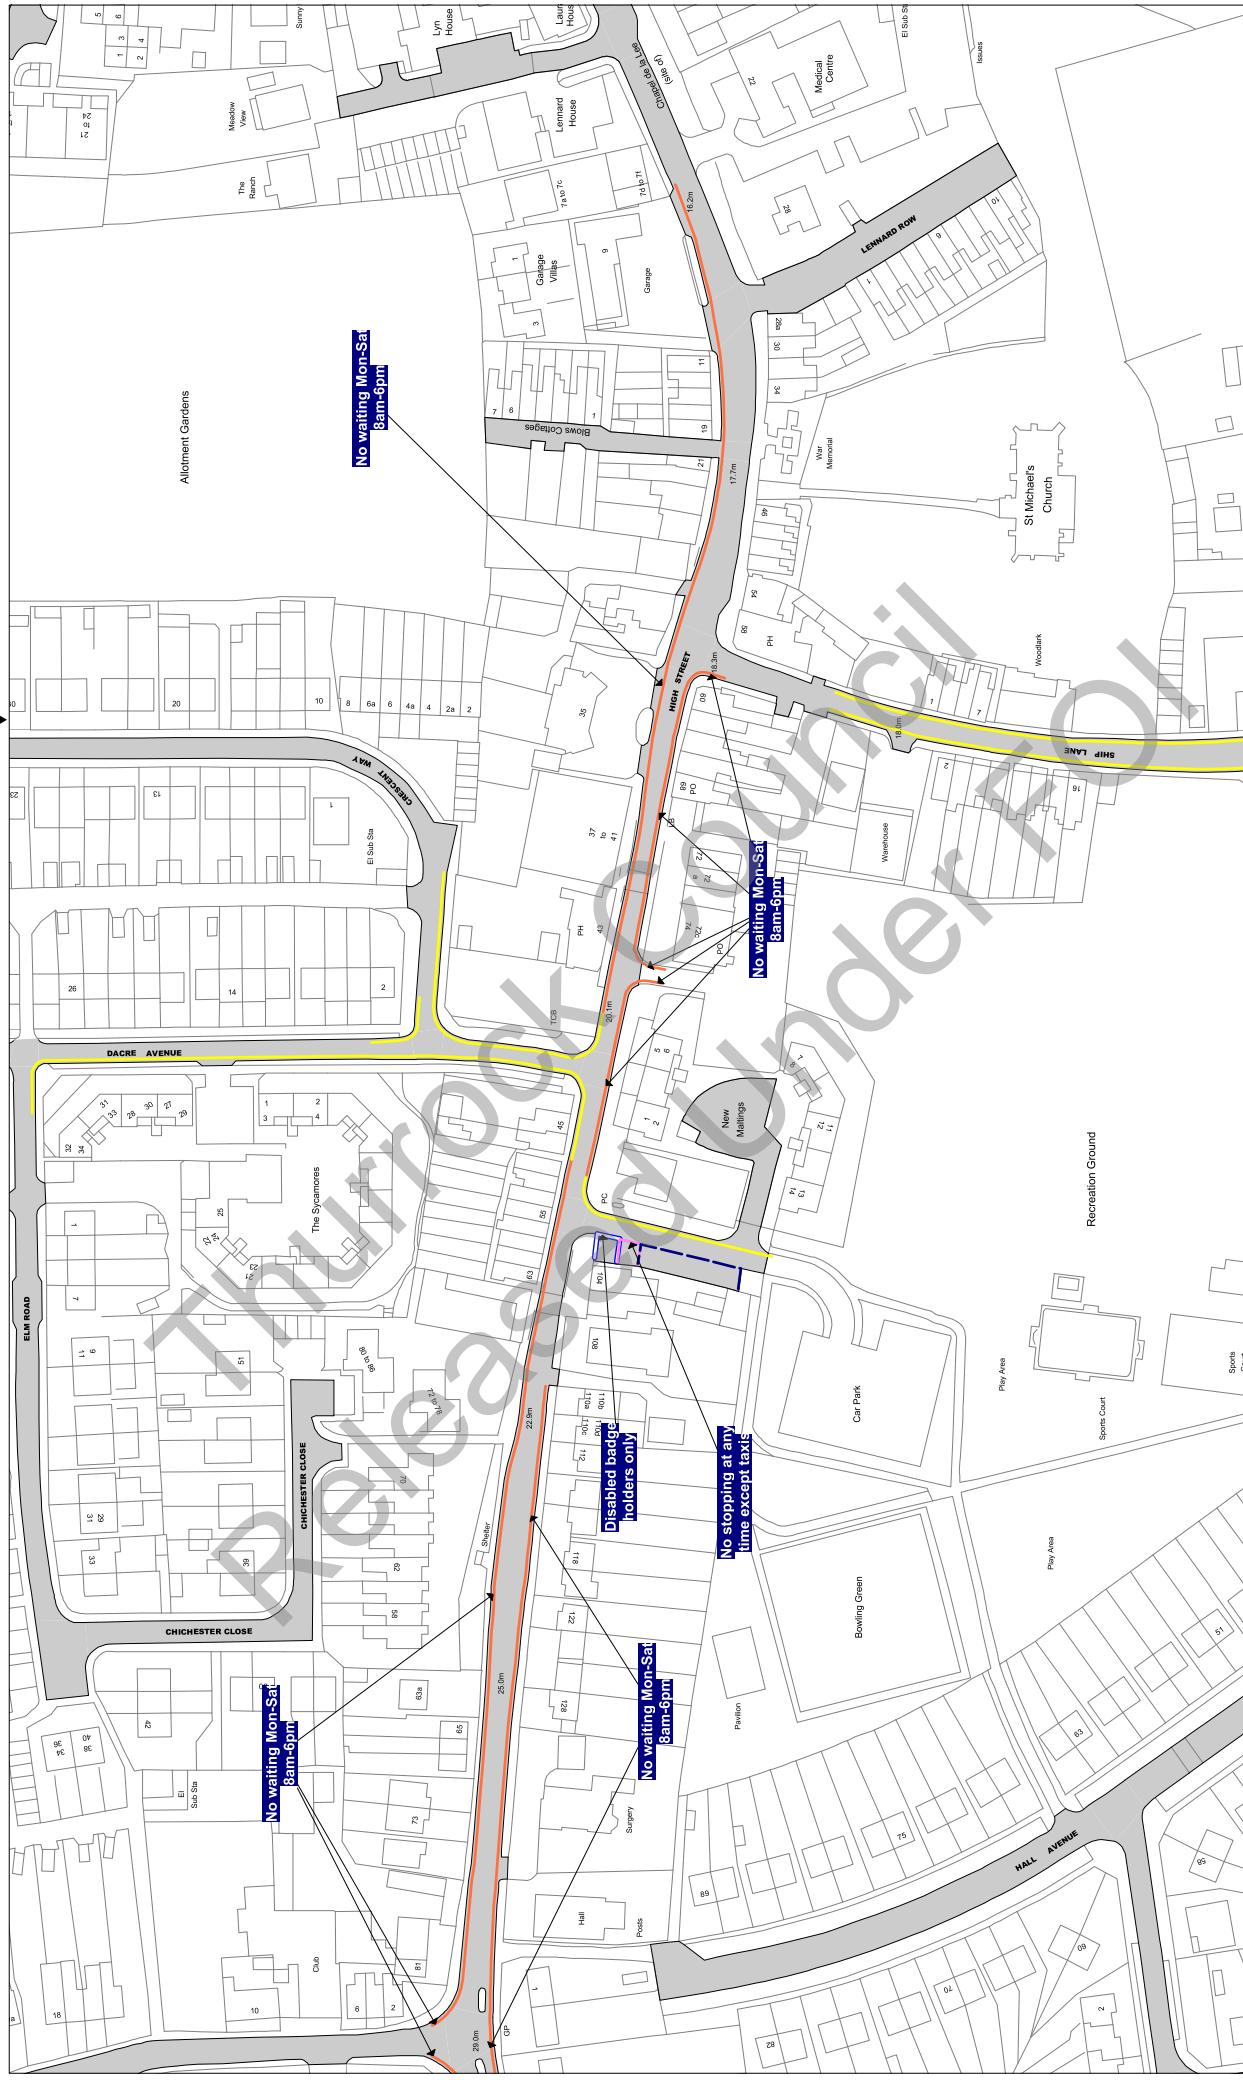

Scale: 1 : 1250 @ A3

Order Title: The Borough of Thurrock
(Stopping, Waiting, Loading and On-street Parking) Order 2017

This map is reproduced from Ordnance Survey material
with the permission of Ordnance Survey on behalf of the
Borough of Thurrock. © Crown Copyright. Unauthorised reproduction infringes
copyright and may lead to prosecution or civil
proceedings.
Thurrock Council
Licence No: 100025467 2017

thurrock.gov.uk

Civic Offices, New Road
Grays, Essex, RM17 6SL

**NOTE: SEE STATIC MAP SCHEDULE LEGEND
FOR RESTRICTIONS DISPLAYED**


Tile Ref: AE9

Status: CONFIRMED

Sheet Revision Number: 0

Sheet Active From: 14/07/2017

AE8

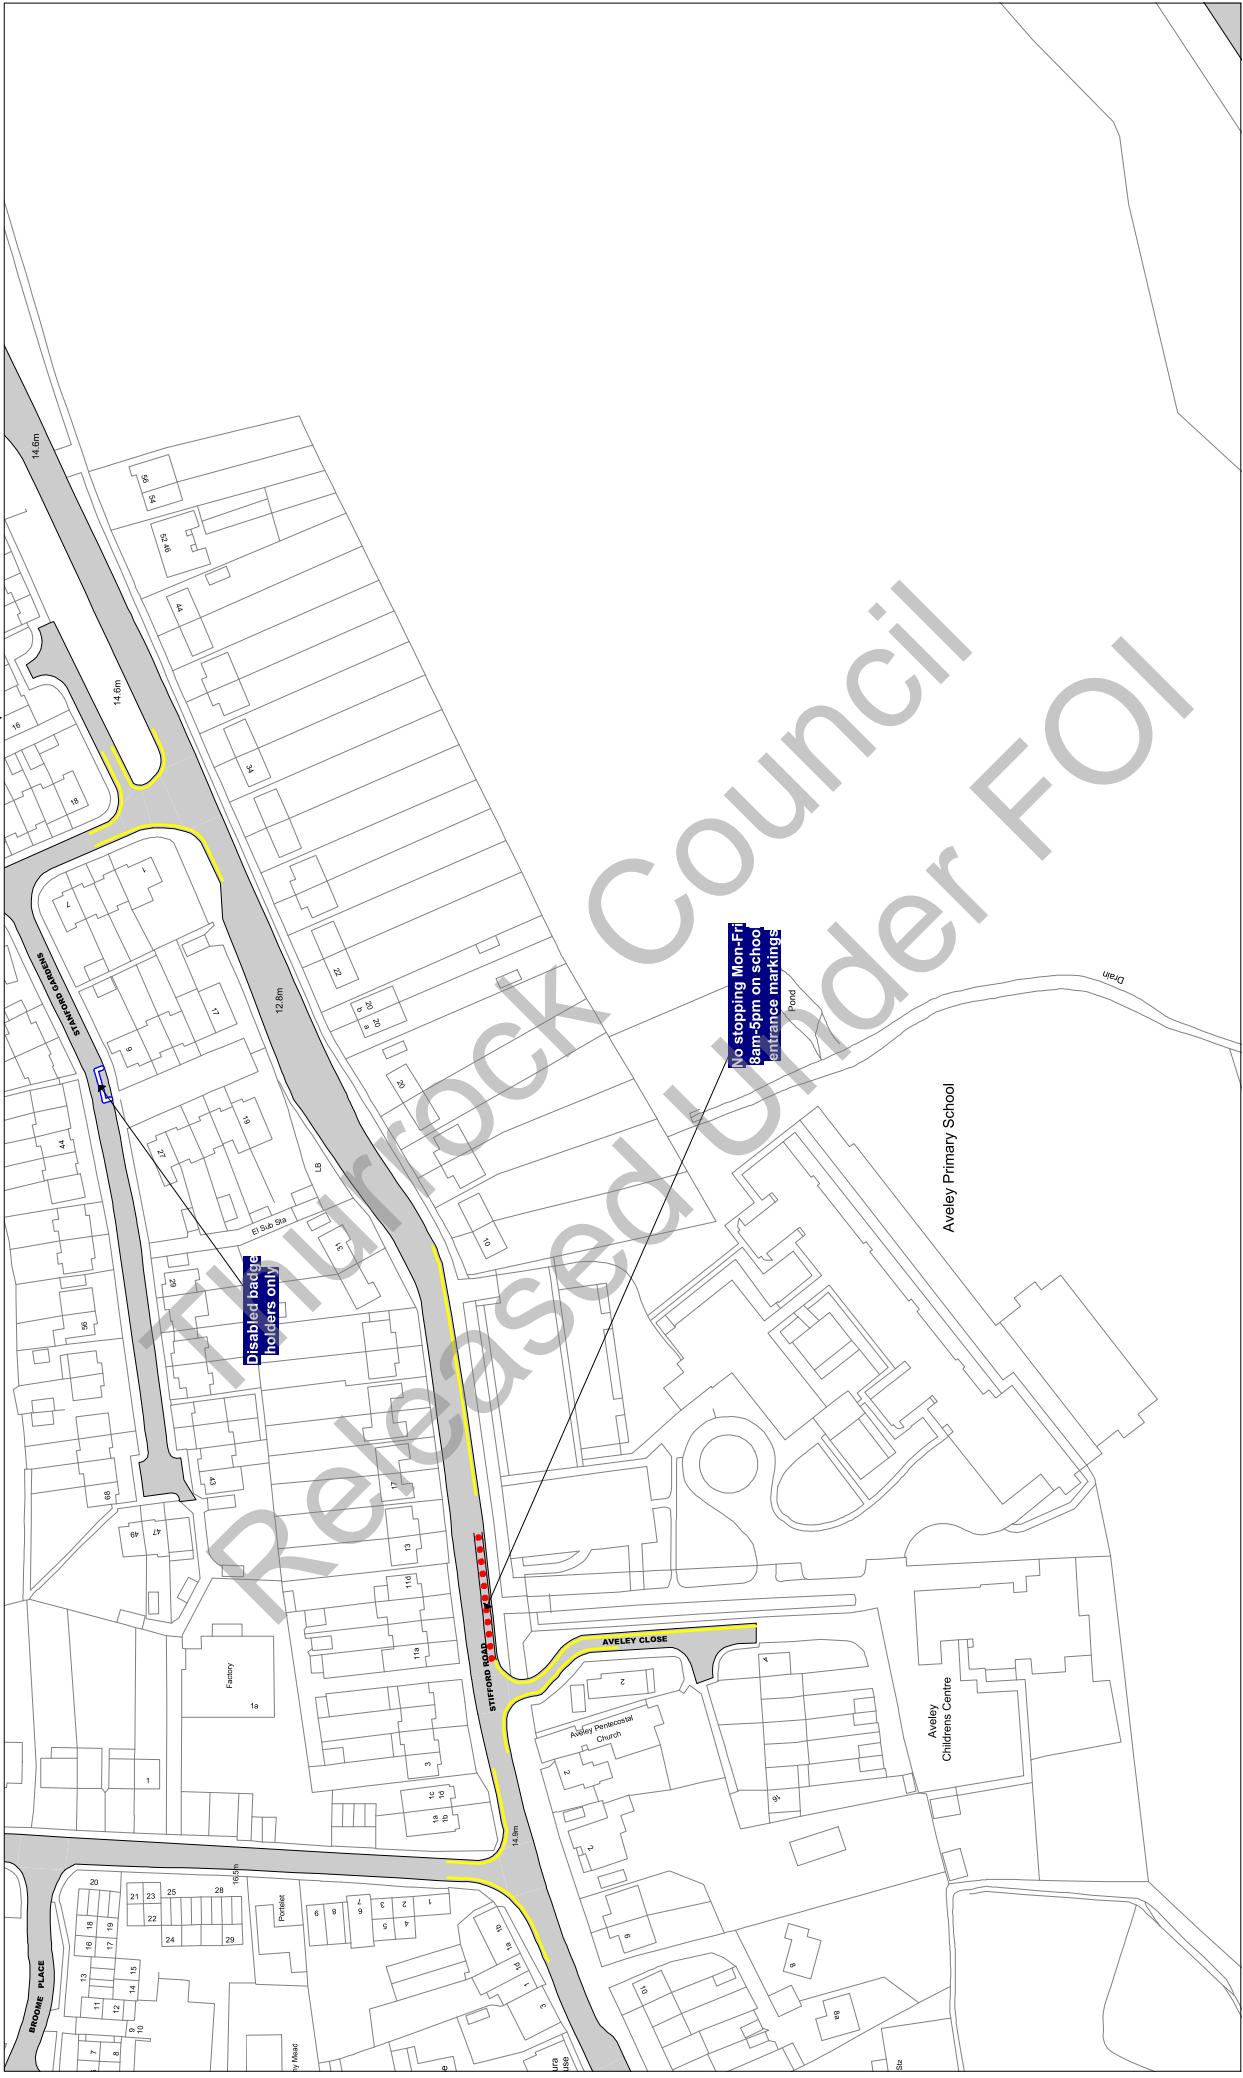

Scale: 1 : 1250 @ A3

Order Title: The Borough of Thurrock
(Stopping, Waiting, Loading and On-street Parking) Order 2017

This map is reproduced from Ordnance Survey material
with the permission of Ordnance Survey on behalf of the
Crown Copyright. Unauthorised reproduction of the
material is illegal and may lead to prosecution or civil
proceedings.
Thurrock Council
Licence No: 100025467 2017

**NOTE: SEE STATIC MAP SCHEDULE LEGEND
FOR RESTRICTIONS DISPLAYED**

thurrock.gov.uk
Civic Offices, New Road
Grays, Essex, RM17 6SL

Tile Ref: AE18

Status: CONFIRMED

Sheet Revision Number: 0

Sheet Active From: 14/07/2017

AD18
AE19
AF18



Scale: 1 : 1250 **@ A3**

Order Title: The Borough of Thurrock
(Stopping, Waiting, Loading and On-street Parking) Order 2017

This map is reproduced from Ordnance Survey material
with the permission of Ordnance Survey on behalf of the
Borough of Thurrock. © Crown Copyright. Unauthorised reproduction
of copyright material may lead to prosecution or civil
proceedings.
Thurrock Council
Licence No: 100025467 2017

**NOTE: SEE STATIC MAP SCHEDULE LEGEND
FOR RESTRICTIONS DISPLAYED**

thurrock.gov.uk
Civic Offices, New Road
Grays, Essex, RM17 6SL

Tile Ref: AE19

Status: CONFIRMED

Sheet Revision Number: 0
Sheet Active From: 14/07/2017

AD19 ▶ **AE20** ▶
◀ **AE18** ▶ **AF19** ▶

AE19 **AE20**
AE18 **AF19**

Sheet Revision Number: 0 **Sheet Active From:** 14/07/2017


Scale: 1 : 1250 @ A3

Scale: 1 : 1250 @ A3

Order Title: The Borough of Thurrock
(Stopping, Waiting, Loading and On-street Parking) Order 2017

This map is reproduced from Ordnance Survey material with the permission of Ordnance Survey on behalf of the Controller of Her Majesty's Stationery Office © Crown Copyright. Unauthorised reproduction infringes Crown copyright and may lead to prosecution or civil proceedings.

 [thurrock.gov.uk](http://www.thurrock.gov.uk)
Civic Offices, New Road
Grays, Essex, RM17 6S

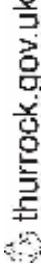

Tile Ref: AE20

Status: CONFIRMED

Sheet Revision Number: 0

Sheet Active From: 14/07/2017

AE20

The image is a detailed map of a residential area in Thurrock, showing a grid of streets and property boundaries. Key streets labeled include FOXHILLS ROAD, ROBNEY CLOSE, BLACKSHOTS LANE, and BROOMHAMS AVENUE. House numbers are visible throughout the map. A prominent watermark with the text 'Released Under The Freedom of Information Act' is diagonally overlaid across the map. In the bottom right corner, there is a separate map or diagram of the Thurrock Community Hospital complex, which includes labels for 'Ward Bdy', 'LB', 'PO', 'TSB', 'Ei', 'Stop Sta', and 'EES'. The entire map is rendered in black and white.

Scale: 1 : 1250 @ A3

@ A3

Scale:

Order Title: The Borough of Thurrock
(Stopping, Waiting, Loading and On-street Parking) Order 2017

**NOTE: SEE STATIC MAP SCHEDULE LEGEND
FOR RESTRICTIONS DISPLAYED**

Civic Offices, New Road
Grays, Essex, RM17 6SL

This map is reproduced from Ordnance Survey material with the permission of Ordnance Survey on behalf of the Controller of Her Majesty's Stationery Office © Crown Copyright. Unauthorised reproduction infringes Crown copyright and may lead to prosecution or civil proceedings.

Tile Ref: AE22

Status: CONFIRMED

Sheet Revision Number: 0

Sheet Active From: 14/07/2017

AF22



Scale: 1 : 1250 @ A3

Order Title: The Borough of Thurrock
(Stopping, Waiting, Loading and On-street Parking) Order 2017

This map is reproduced from Ordnance Survey material
with the permission of Ordnance Survey or their agent, Crown
Copyright. Unauthorised reproduction infringes
copyright and may lead to prosecution or civil
proceedings.
Thurrock Council
Licence No: 100025467 2017

NOTE: SEE STATIC MAP SCHEDULE LEGEND
FOR RESTRICTIONS DISPLAYED
Civic Offices, New Road
Grays, Essex, RM17 6SL


Tile Ref: AE29

Status: CONFIRMED

Sheet Revision Number: 0

Sheet Active From: 14/07/2017

AD29
AE30

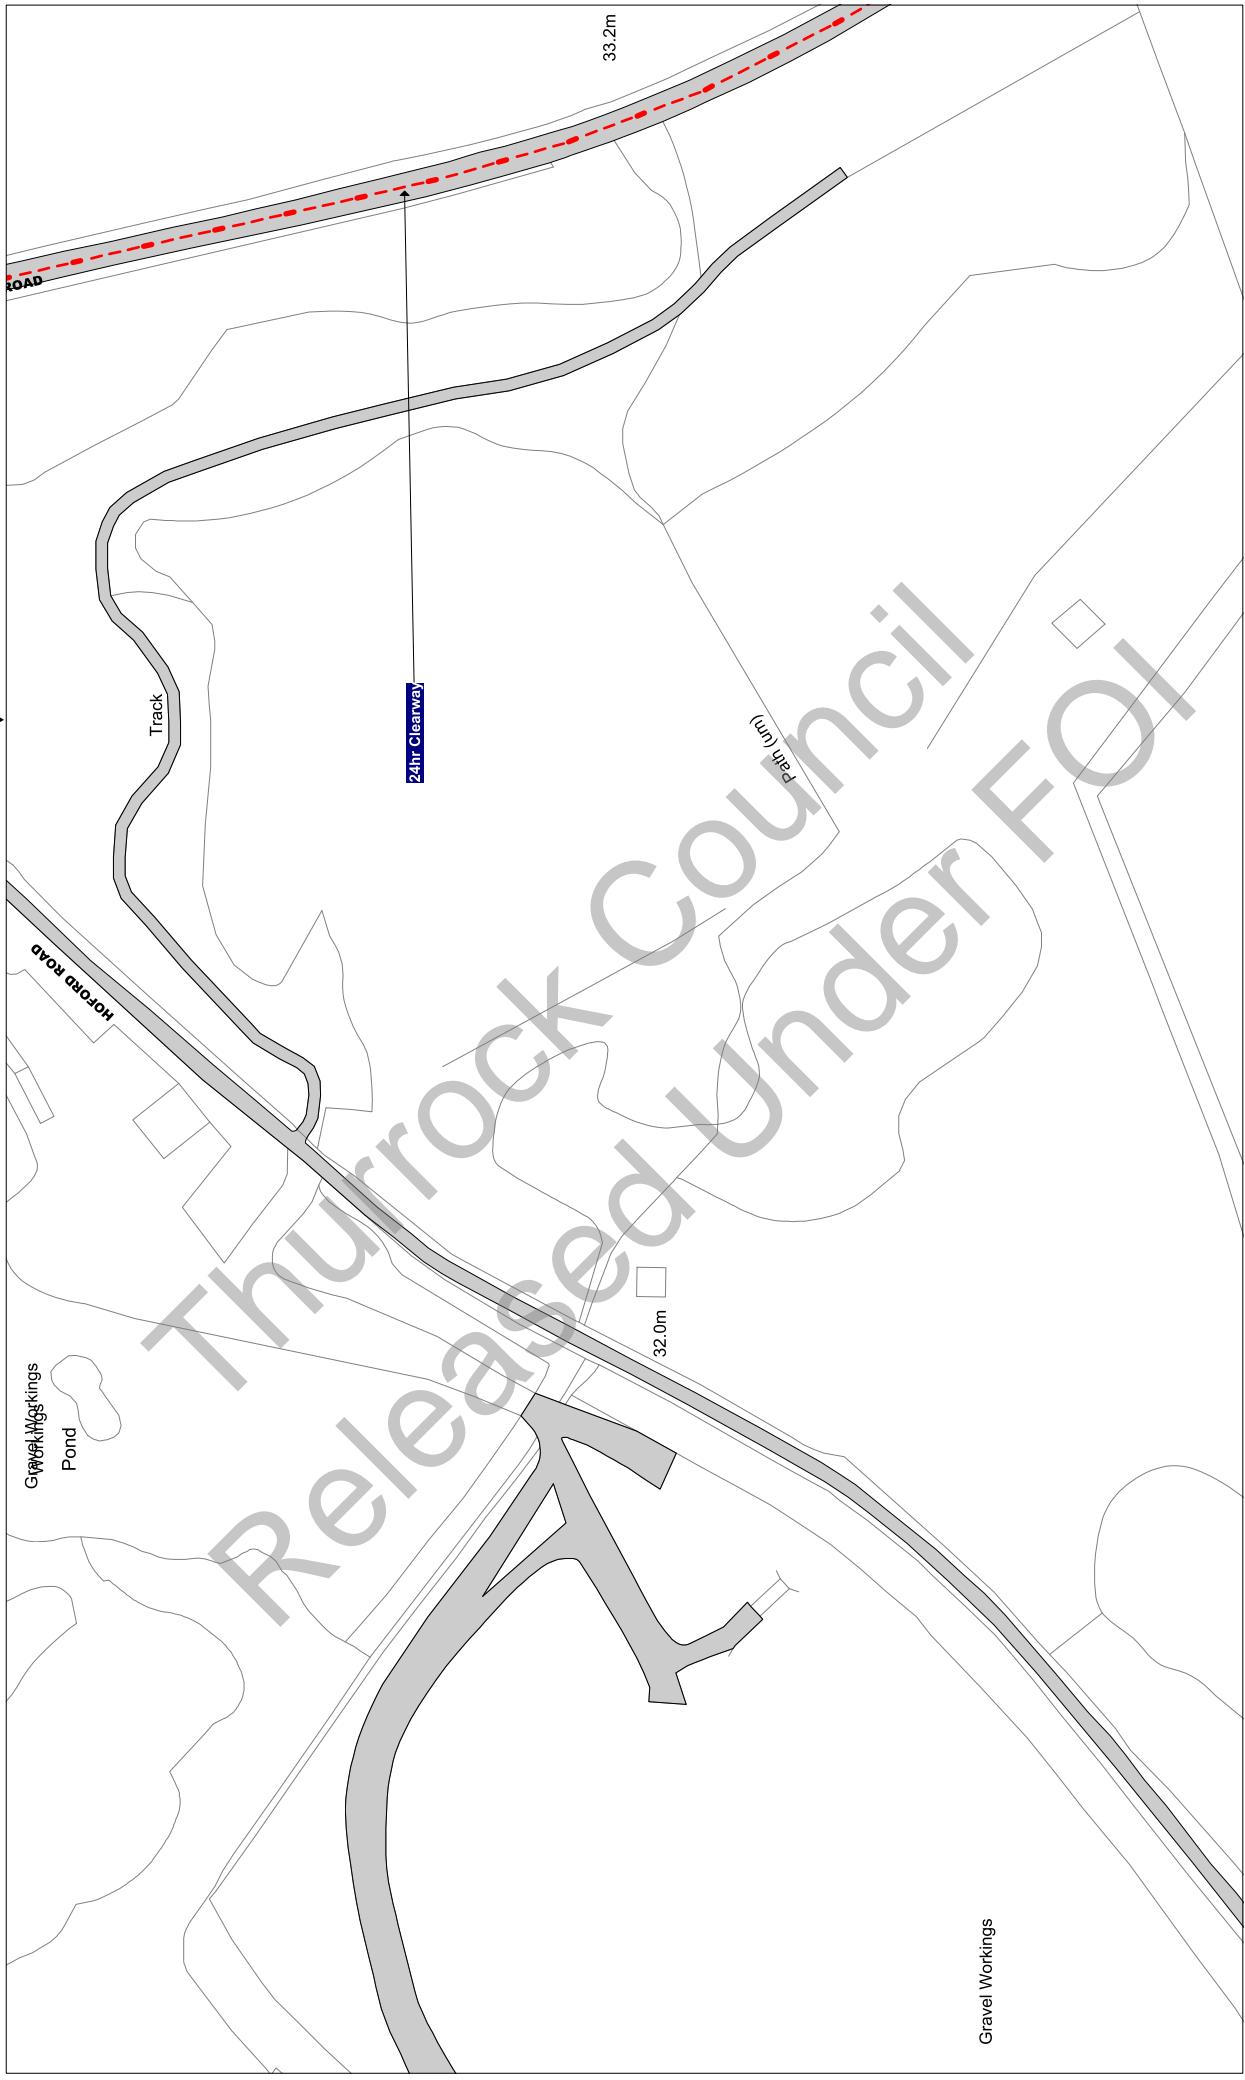

Scale: 1 : 1250 @ A3

Order Title: The Borough of Thurrock
(Stopping, Waiting, Loading and On-street Parking) Order 2017

This map is reproduced from Ordnance Survey material
with the permission of Ordnance Survey or their agent, Crown
Copyright. Unauthorised reproduction infringes
copyright and may lead to prosecution or civil
proceedings.
Thurrock Council
Licence No: 100025457 2017

**NOTE: SEE STATIC MAP SCHEDULE LEGEND
FOR RESTRICTIONS DISPLAYED
FOR RESTRICTIONS DISPLAYED**

thurrock.gov.uk
Civic Offices, New Road
Grays, Essex, RM17 6SL

Tile Ref: AE30
Status: CONFIRMED

Sheet Revision Number: 0
Sheet Active From: 14/07/2017

AE29
AF30



NOTE: SEE STATIC MAP SCHEDULE LEGEND
FOR RESTRICTIONS DISPLAYED
Order Title: The Borough of Thurrock
(Stopping, Waiting, Loading and On-street Parking) Order 2017

This map is reproduced from Ordnance Survey material
with the permission of Ordnance Survey on behalf of the
Crown Copyright. Unauthorised reproduction infringes
copyright and may lead to prosecution or civil
proceedings.
Thurrock Council
Licence No: 100025467 2017

Scale: 1 : 1250 @ A3
Order Title: The Borough of Thurrock
(Stopping, Waiting, Loading and On-street Parking) Order 2017

24hr Clearway

BUCKINGHAM HILL ROAD

Title Ref: AF5

Status: CONFIRMED

Sheet Revision Number: 0

Sheet Active From: 14/07/2017

AG5



Scale: 1 : 12500 @ A3

This map is reproduced from Ordnance Survey material with the permission of Ordnance Survey on behalf of the Controller of Her Majesty's Stationery Office © Crown Copyright. Unauthorised reproduction infringes Crown copyright and may lead to prosecution or civil proceedings.

**NOTE: SEE STATIC MAP SCHEDULE LEGEND
FOR RESTRICTIONS DISPLAYED**

thurrock.gov.uk

Title Ref: AF7

Status: CONFIRMED

Sheet Revision Number: 0

Sheet Active From: 14/07/2017

This site plan illustrates a residential development with the following key features:

- Plot Numbers:** Plots are numbered from 1 to 47, distributed across several blocks.
- Roads and Paths:** The area includes BEECH GROVE, CREST ROAD, CENTRAL AVENUE, LOVE LANE, and KENT VIEW, along with internal paths like MYRTLE GROVE and a circular path labeled 22.3m.
- Landmarks:** A prominent feature is a large green space labeled "CENTRAL PARK".
- Access:** A gate labeled "GARDENERS PORT" is located near the top right corner.
- Disabled badge holders only:** A blue box with this text is positioned near the top right corner.

A large watermark reading "Released under the Freedom of Information Act" is diagonally across the map.

Scale: 1 : 1250 @ A3

Order Title: The Borough of Thurrock
(Stopping, Waiting, Loading and On-street Parking) Order 2017

This man is reproduced from Ordnance Survey material with the permission of Ordnance Survey on behalf of the Controller of Her Majesty's Stationery Office © Crown Copyright. Unauthorised reproduction infringes Crown copyright and may lead to prosecution or civil proceedings.

thurrock.gov.uk
Civic Offices, New Road
Grays, Essex, RM17 6SL

**NOTE: SEE STATIC MAP SCHEDULE LEGEND
FOR RESTRICTIONS DISPLAYED**

Civic Offices, New Road
Grays, Essex, RM17 6SL

Tile Ref: AF8


Status: CONFIRMED

Sheet Revision Number: 0

Sheet Active From: 14/07/2017

AE8

AF7

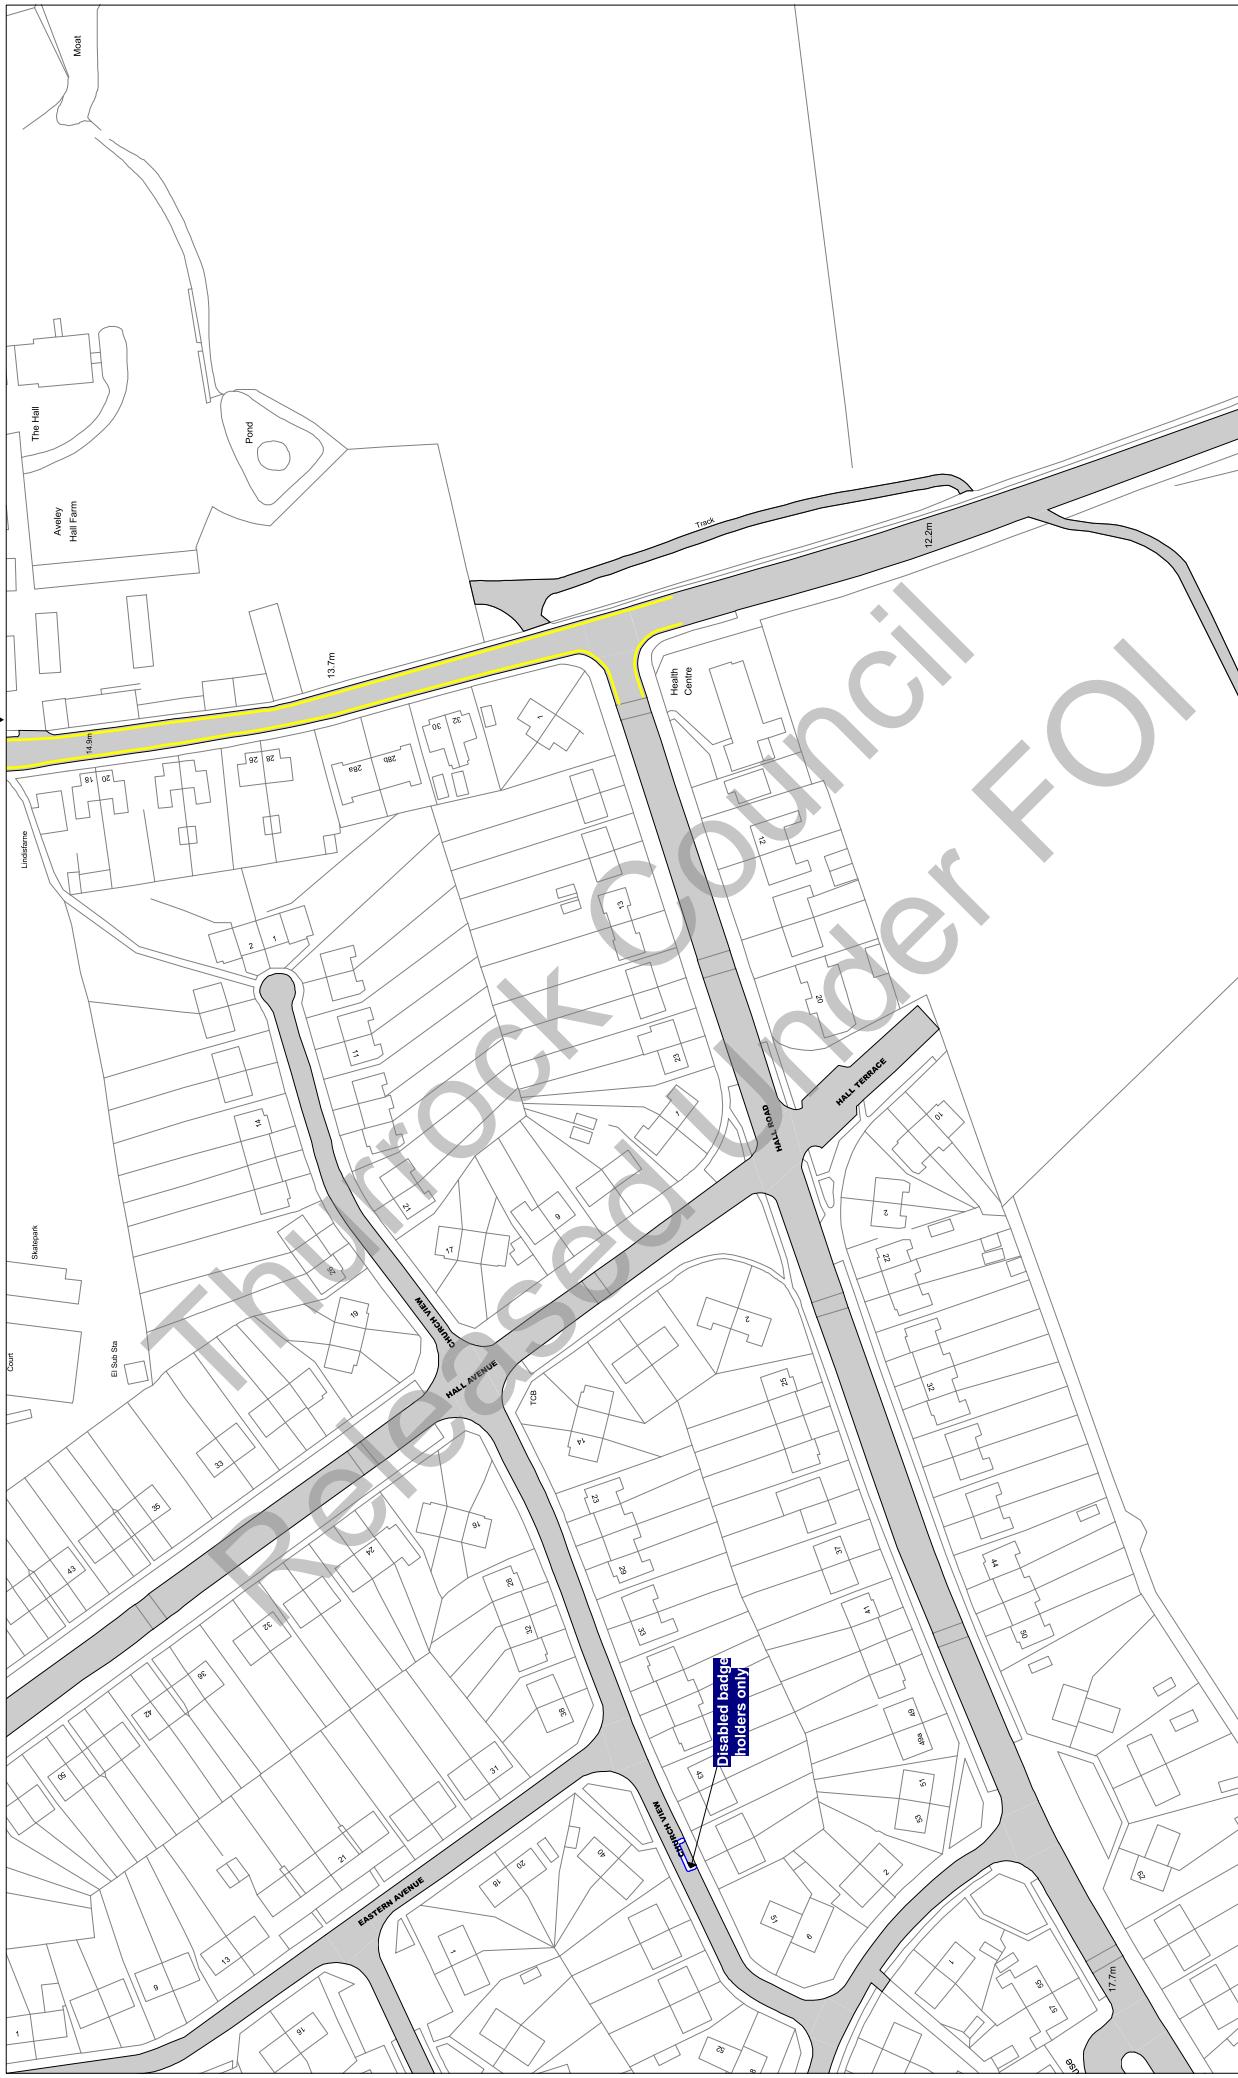

Scale: 1 : 1250 @ A3

Order Title: The Borough of Thurrock
(Stopping, Waiting, Loading and On-street Parking) Order 2017

This map is reproduced from Ordnance Survey material
with the permission of Ordnance Survey or their agent of the
Crown Copyright. Unauthorised reproduction infringes
copyright and may lead to prosecution or civil
proceedings.
Thurrock Council
Licence No: 100025457 2017

**NOTE: SEE STATIC MAP SCHEDULE LEGEND
FOR RESTRICTIONS DISPLAYED**

**Civic Offices, New Road
Grays, Essex, RM17 6SL**


Title Ref: AF15

Status: CONFIRMED

Sheet Revision Number: 0

Sheet Active From: 14/07/2017

AG15

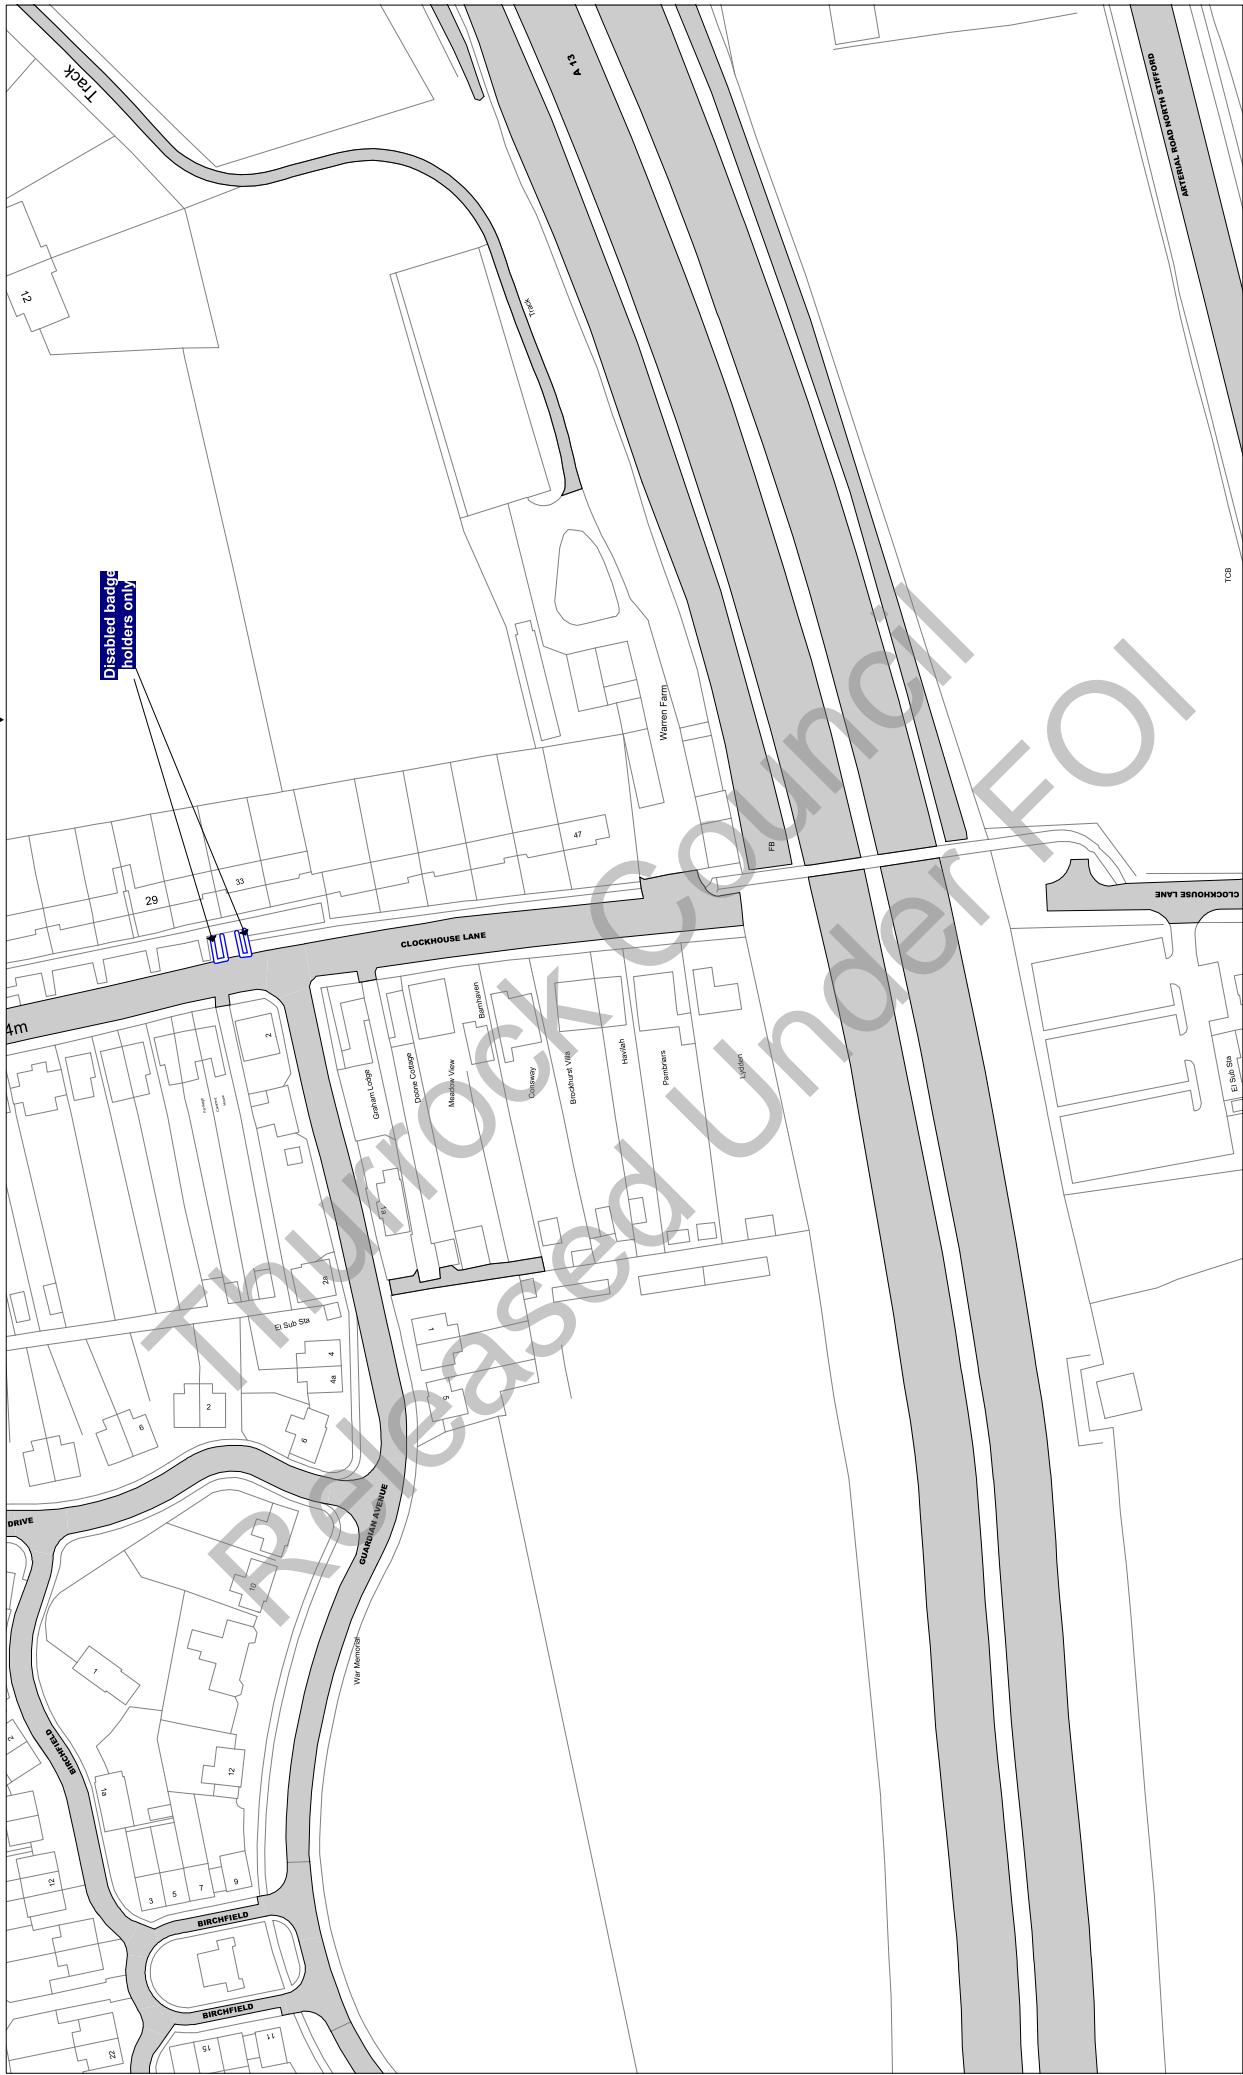

Scale: 1 : 1250 @ A3

Order Title: The Borough of Thurrock
(Stopping, Waiting, Loading and On-street Parking) Order 2017

This map is reproduced from Ordnance Survey material with the permission of Ordnance Survey on behalf of the Controller of Her Majesty's Stationery Office © Crown Copyright. Unauthorised reproduction infringes Crown copyright and may lead to prosecution or civil proceedings.

Harrow Council
Licence No: 10025457 2017

 thurrock.gov.uk Civic Offices, New Road
Grays, Essex, RM17 6SL


Tile Ref: AF17

Status: CONFIRMED

Sheet Revision Number: 0

Sheet Active From: 14/07/2017

◀ AF18 ▶
AG17

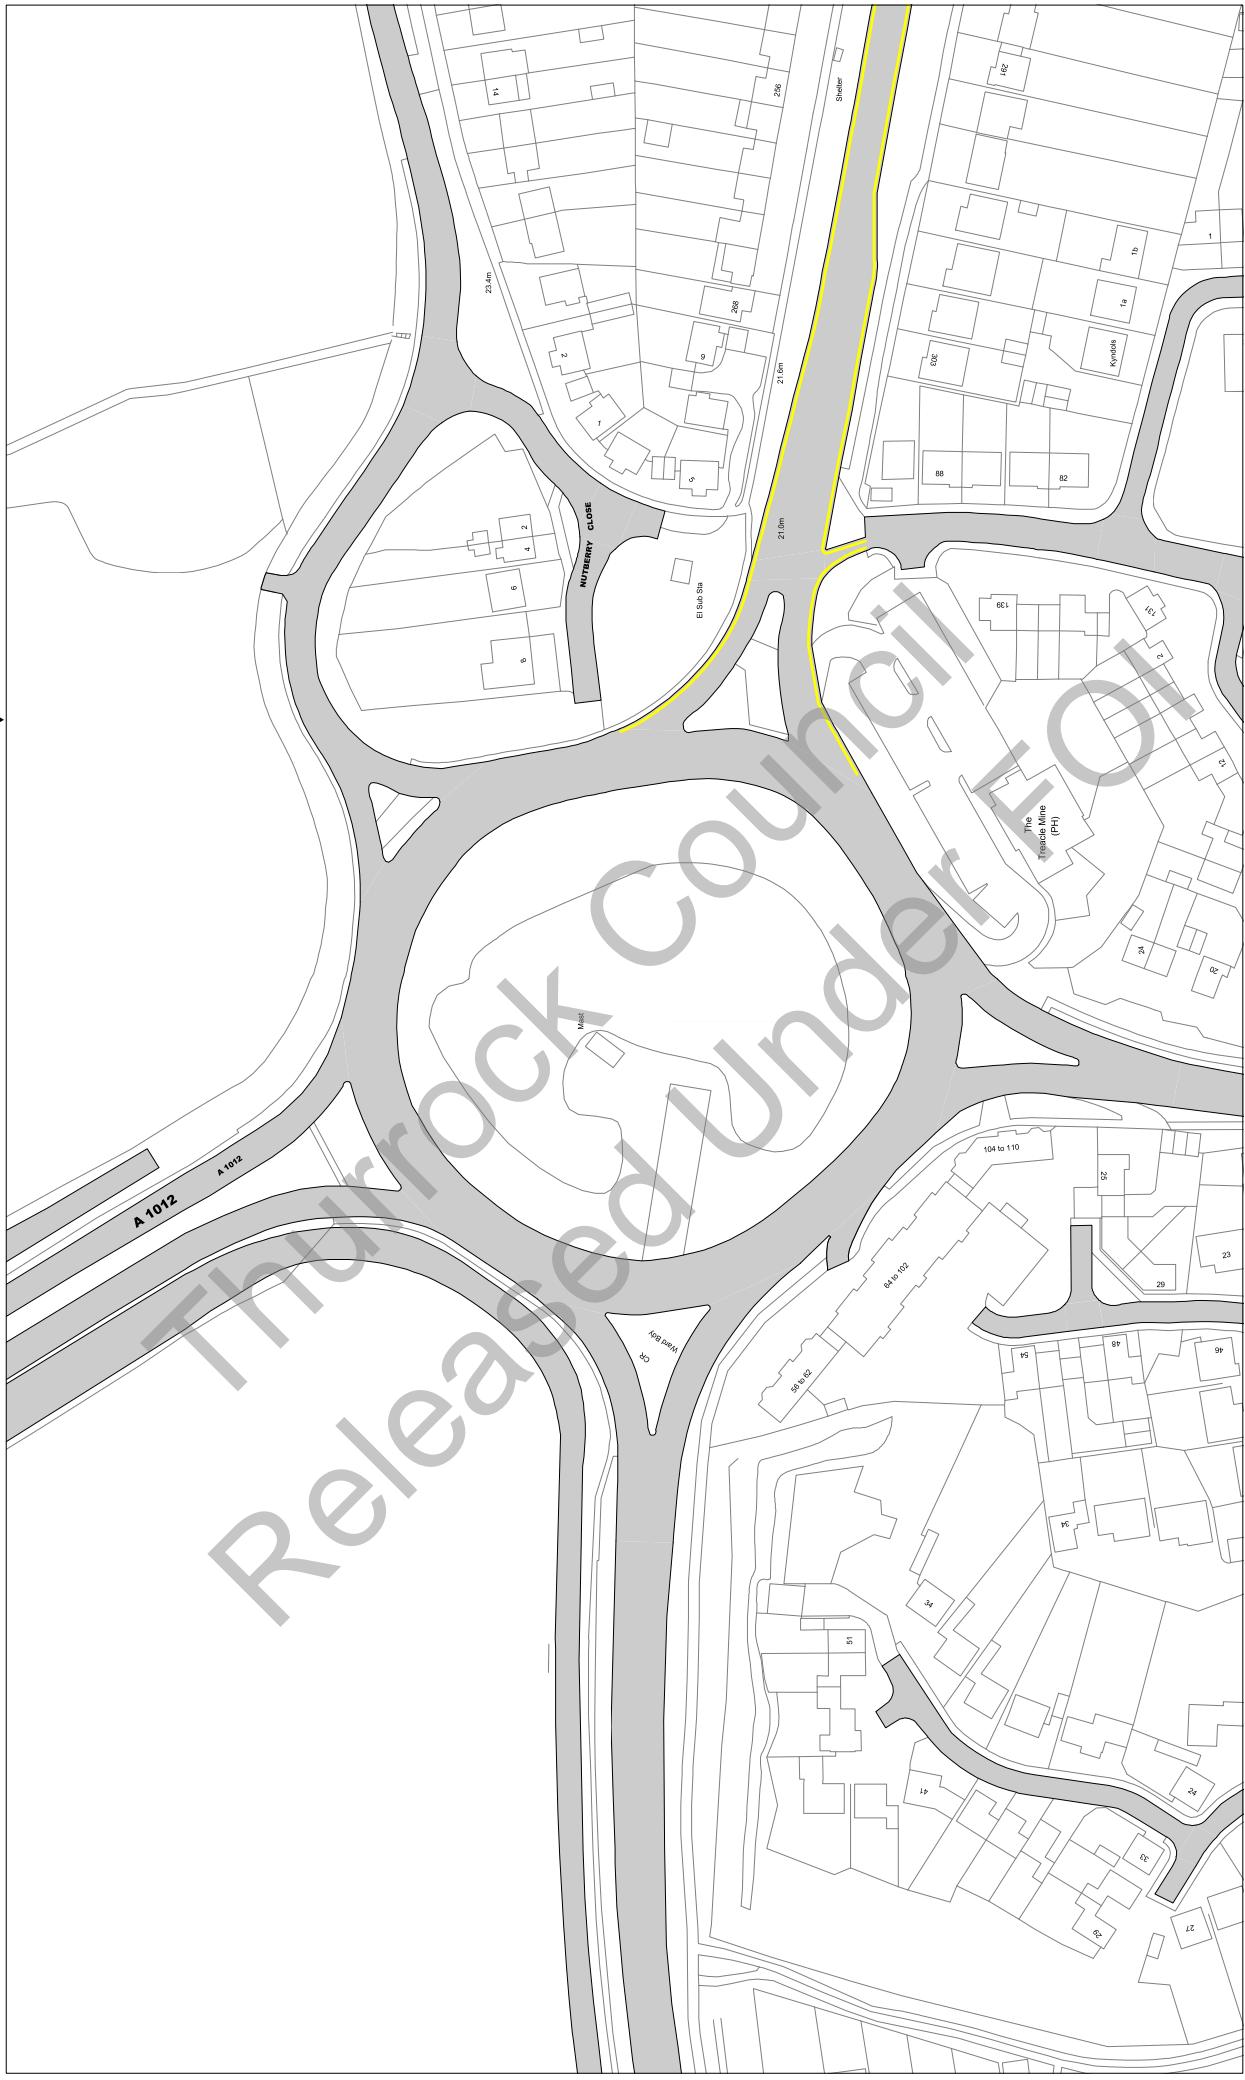

Scale: 1 : 1250 @ A3

Order Title: The Borough of Thurrock
(Stopping, Waiting, Loading and On-street Parking) Order 2017

This map is reproduced from Ordnance Survey material
with the permission of Ordnance Survey or their agent of the
Crown Copyright. Unauthorised reproduction infringes
copyright and may lead to prosecution or civil
proceedings.
Thurrock Council
Licence No: 100025457 2017

**NOTE: SEE STATIC MAP SCHEDULE LEGEND
FOR RESTRICTIONS DISPLAYED**

 thurrock.gov.uk
Civic Offices, New Road
Grays, Essex, RM17 6SL

Title Ref: AF18

Status: CONFIRMED

Sheet Revision Number: 0

Sheet Active From: 14/07/2017

```

graph TD
    AE18[AE18] --- AF19[AF19]
    AF19 --- AG18[AG18]
    AG18 --- AF17[AF17]
    AF17 --- AE18

```

Burnley Council

Disabled badge holders only

Scale: 1 : 1250 @ A3

Order Title: The Borough of Thurrock (Stopping, Waiting, Loading and On-street Parking) Order 2017

This map is reproduced from Ordnance Survey material with the permission of Ordnance Survey on behalf of the Controller of Her Majesty's Stationery Office © Crown Copyright. Unauthorised reproduction infringes Crown copyright and may lead to prosecution or civil proceedings.

 thurrock.gov.uk Civic Offices, New Road, Grays, Essex, RM17 6SL

 [thurrock.gov.uk](http://www.thurrock.gov.uk)
Civic Offices, New Road
Grays, Essex, RM17 6SL


Tile Ref: AF19

Status: CONFIRMED

Sheet Revision Number: 0

Sheet Active From: 14/07/2017

▲ AE19
▼ AE18
► AF20

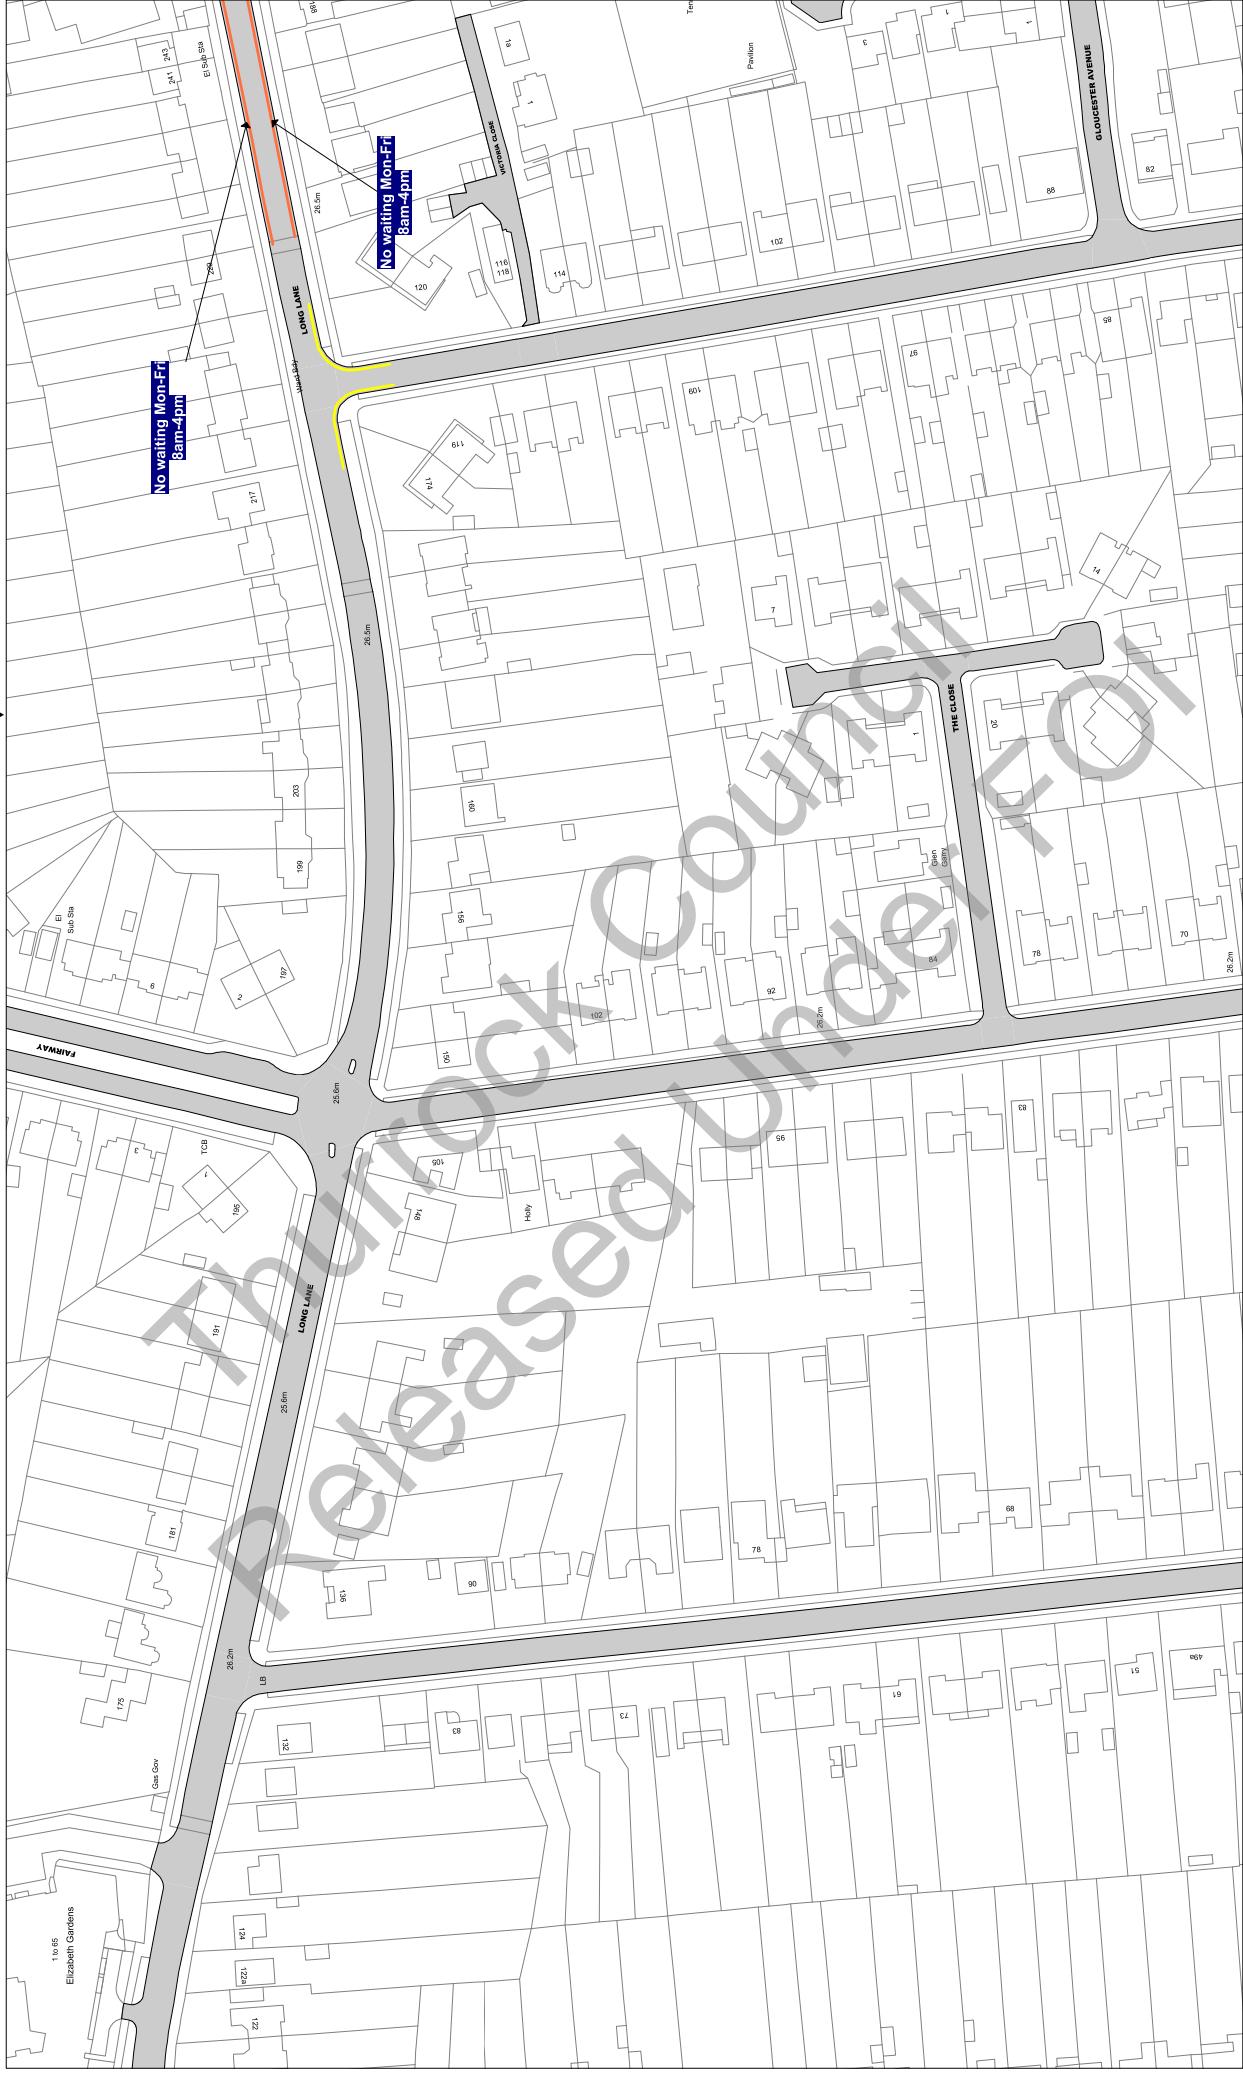

Scale: 1 : 1250 @ A3

Order Title: The Borough of Thurrock
(Stopping, Waiting, Loading and On-street Parking) Order 2017

This map is reproduced from Ordnance Survey material with the permission of Ordnance Survey on behalf of the Crown Copyright. Unauthorised reproduction infringes Crown copyright and may lead to prosecution or civil proceedings.
Thurrock Council
Licence No: 100025467 2017

**NOTE: SEE STATIC MAP SCHEDULE LEGEND
FOR RESTRICTIONS DISPLAYED**

thurrock.gov.uk
Civic Offices, New Road
Grays, Essex, RM17 6SL


Tile Ref: AF20

Status: CONFIRMED

Sheet Revision Number: 0

Sheet Active From: 14/07/2017

▲ AE20
▼ AF19
▼ AG20

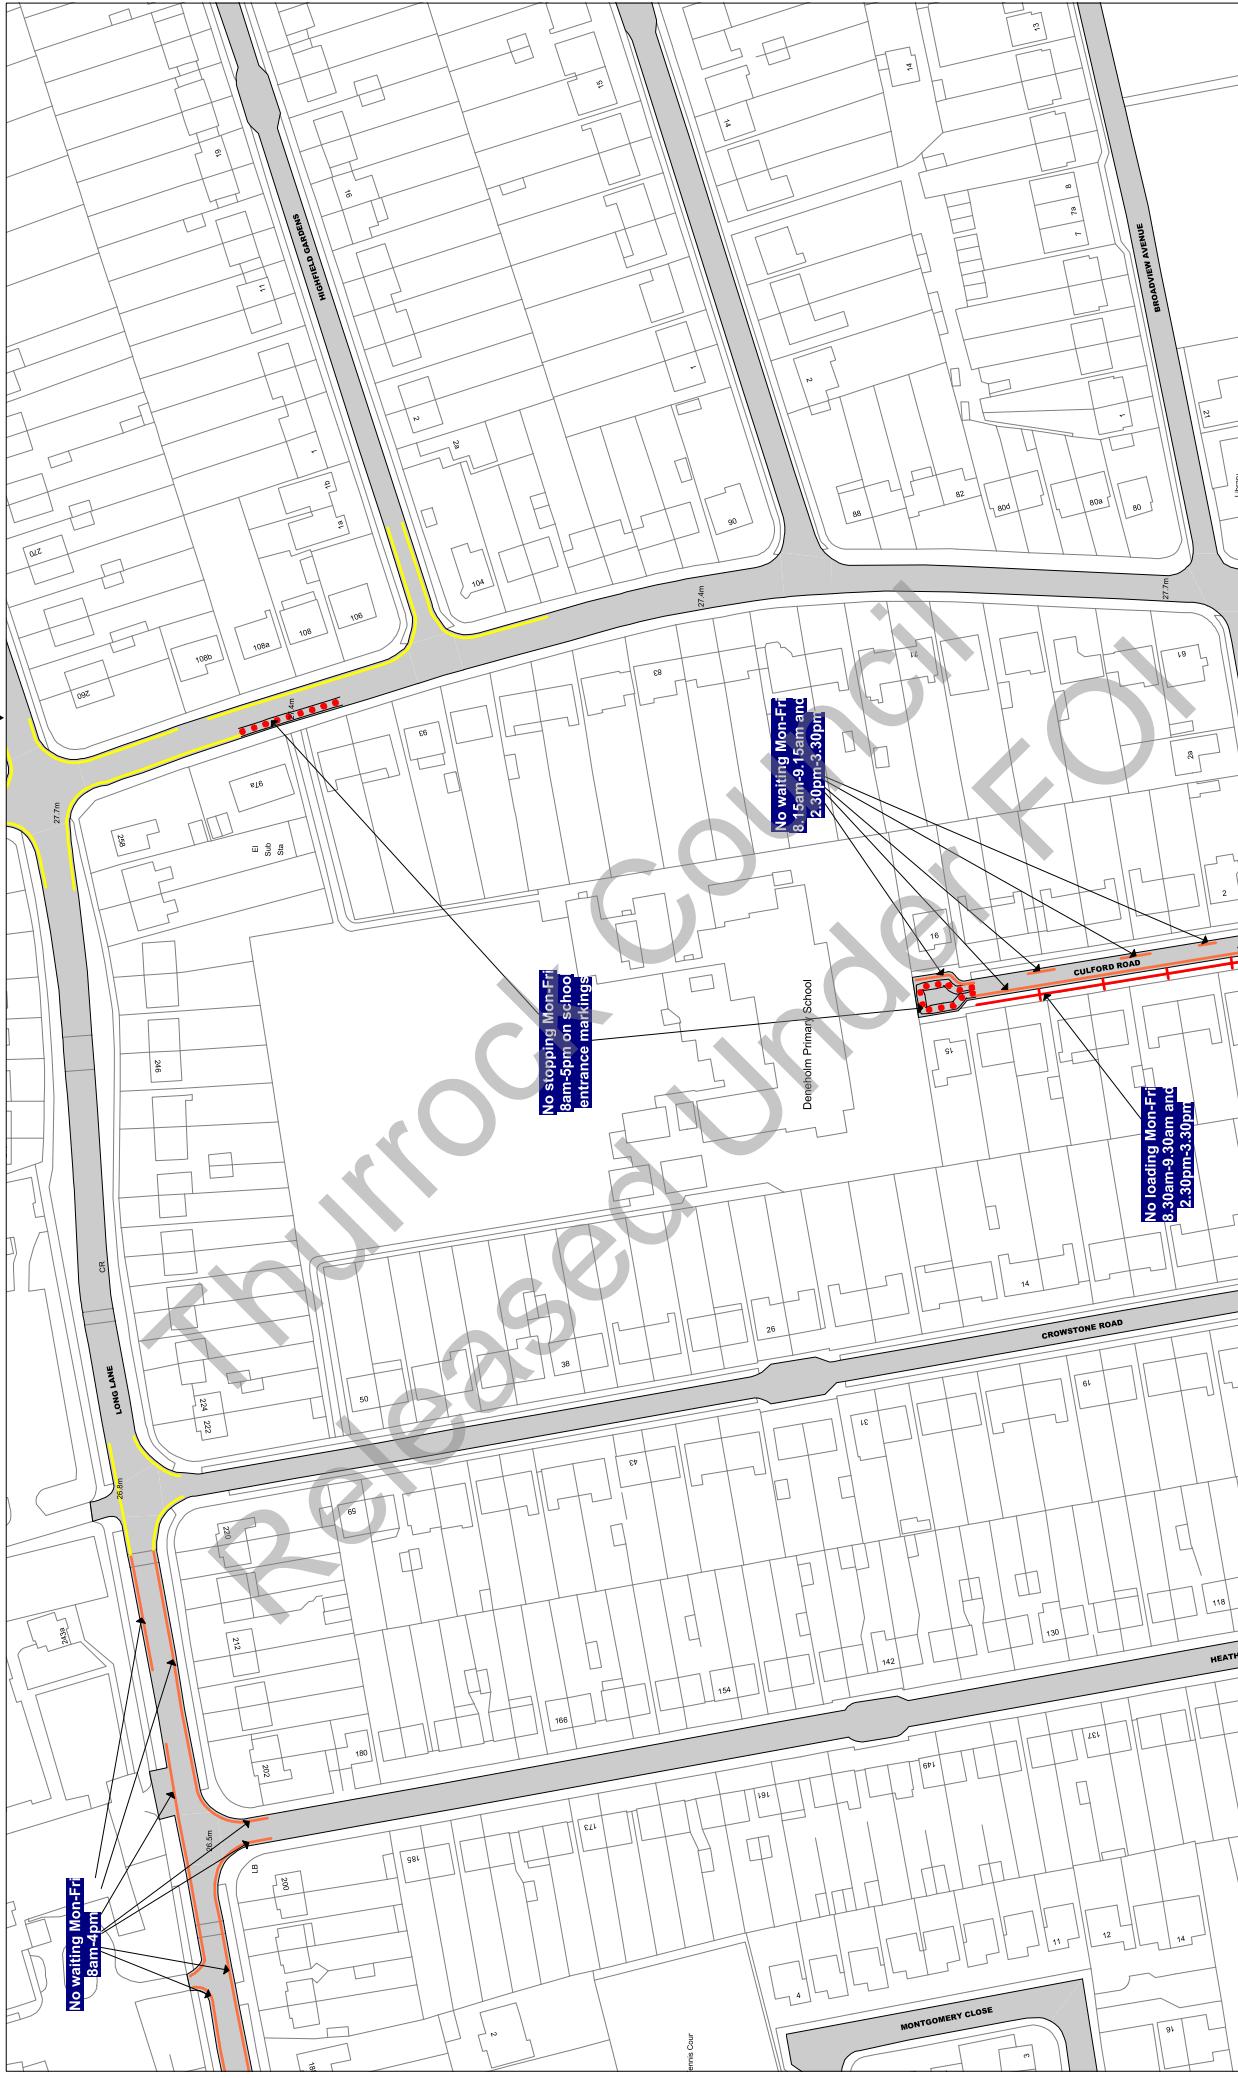

Scale: 1 : 1250 @ A3

Order Title: The Borough of Thurrock
(Stopping, Waiting, Loading and On-street Parking) Order 2017

This map is reproduced from Ordnance Survey material with the permission of Ordnance Survey on behalf of the Crown Copyright. Unauthorised reproduction of Crown copyright material may lead to prosecution or civil proceedings.
Thurrock Council
Licence No: 100025467 2017

thurrock.gov.uk

Civic Offices, New Road
Grays, Essex, RM17 6SL

**NOTE: SEE STATIC MAP SCHEDULE LEGEND
FOR RESTRICTIONS DISPLAYED**

Tile Ref: AF22


Status: CONFIRMED

Sheet Revision Number: 0

Sheet Active From: 14/07/2017

AE22

AG22

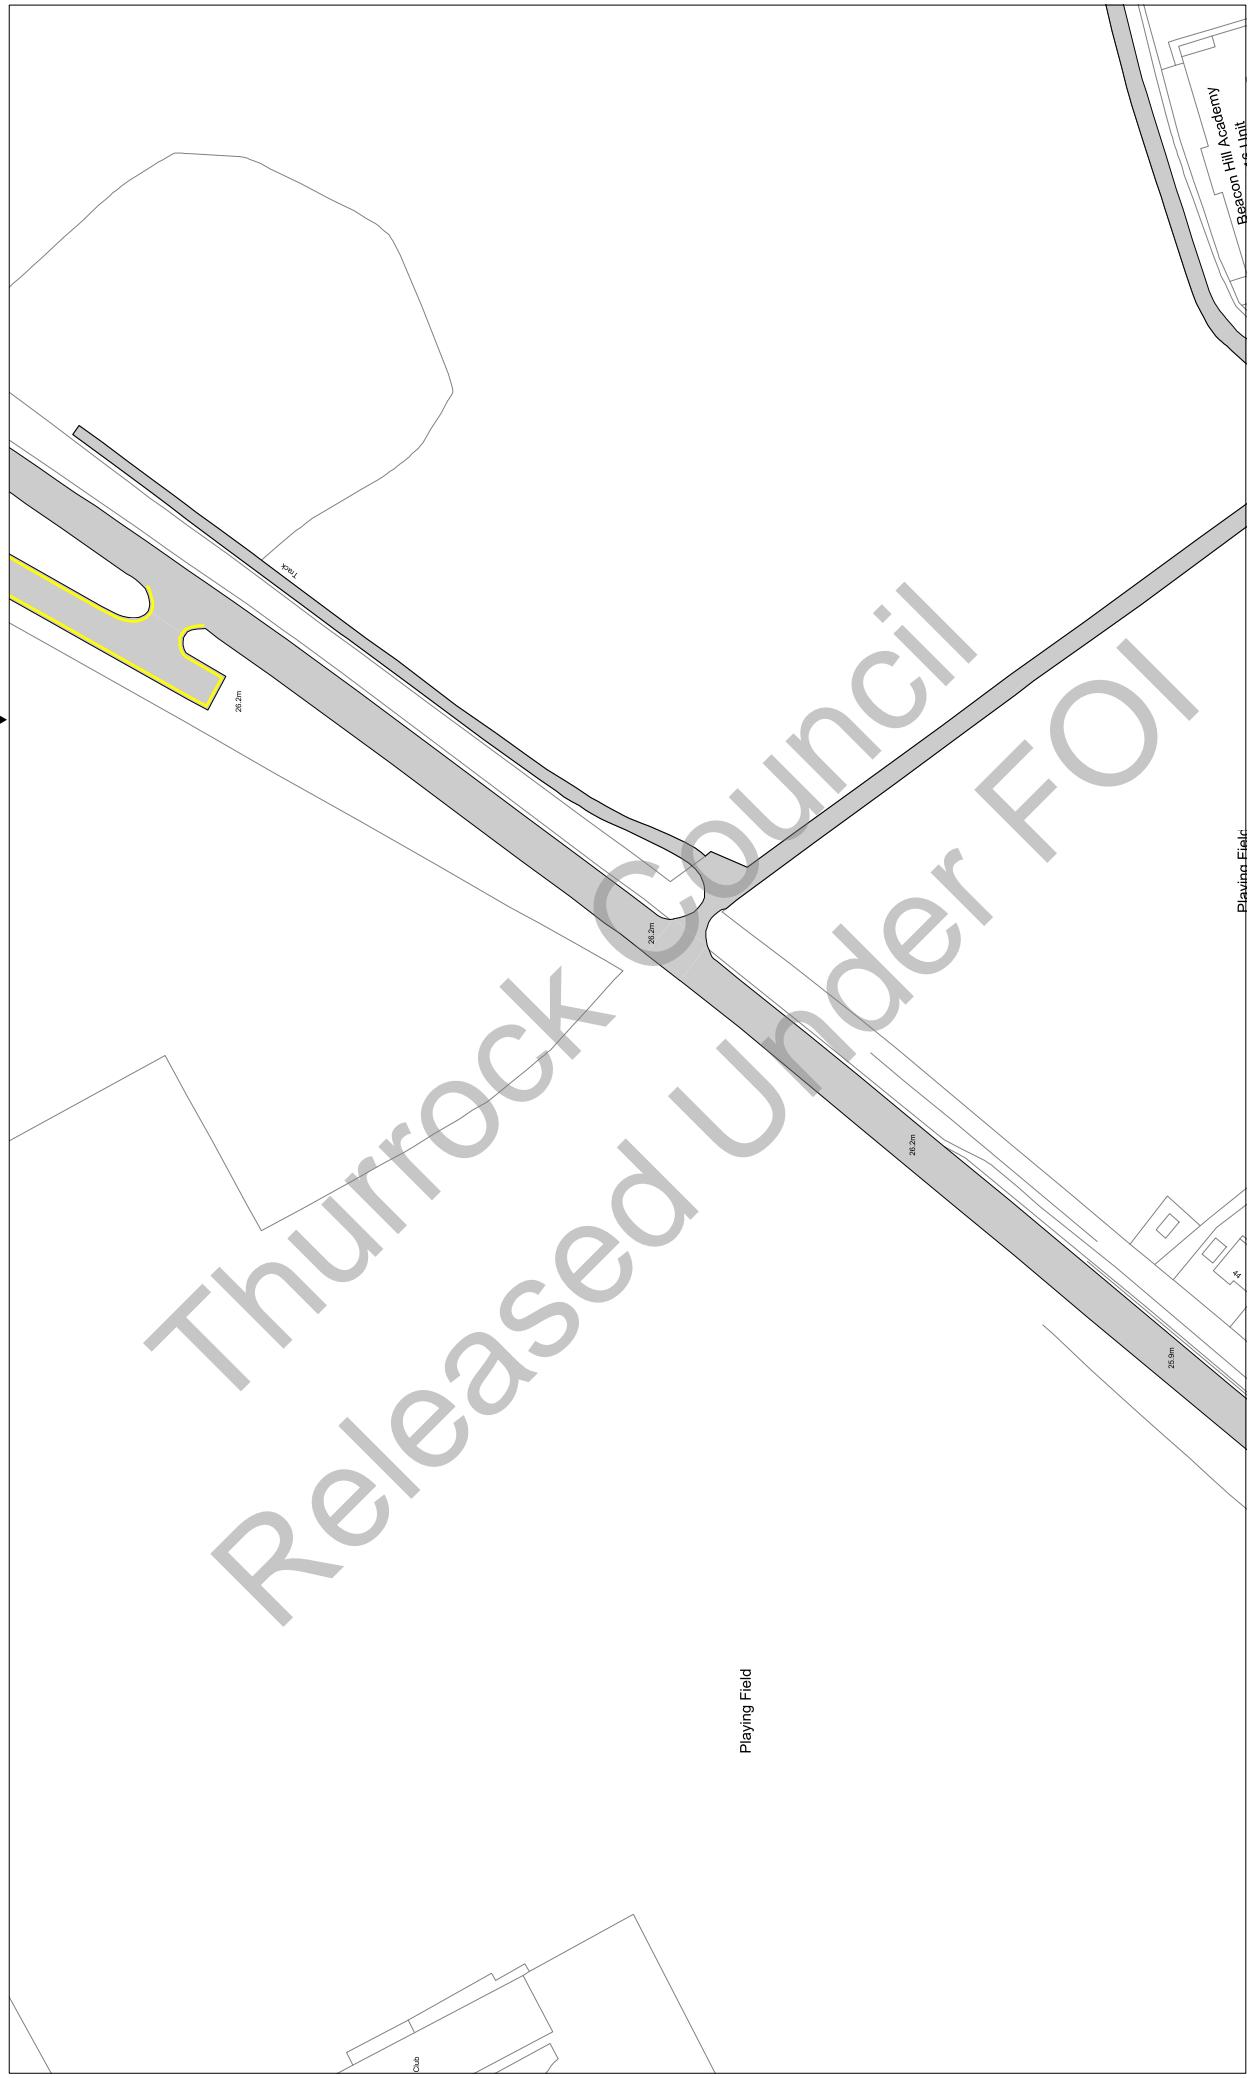

Scale: 1 : 1250 @ A3

Order Title: The Borough of Thurrock
(Stopping, Waiting, Loading and On-street Parking) Order 2017

This map is reproduced from Ordnance Survey material
with the permission of Ordnance Survey or their agent of the
Crown Copyright. Unauthorised reproduction infringes
copyright and may lead to prosecution or civil
proceedings.
Thurrock Council
Licence No: 100025457 2017

**NOTE: SEE STATIC MAP SCHEDULE LEGEND
FOR RESTRICTIONS DISPLAYED**

thurrock.gov.uk
Civic Offices, New Road
Grays, Essex, RM17 6SL


Tile Ref: AF25

Status: CONFIRMED

Sheet Revision Number: 0

Sheet Active From: 14/07/2017

AG25

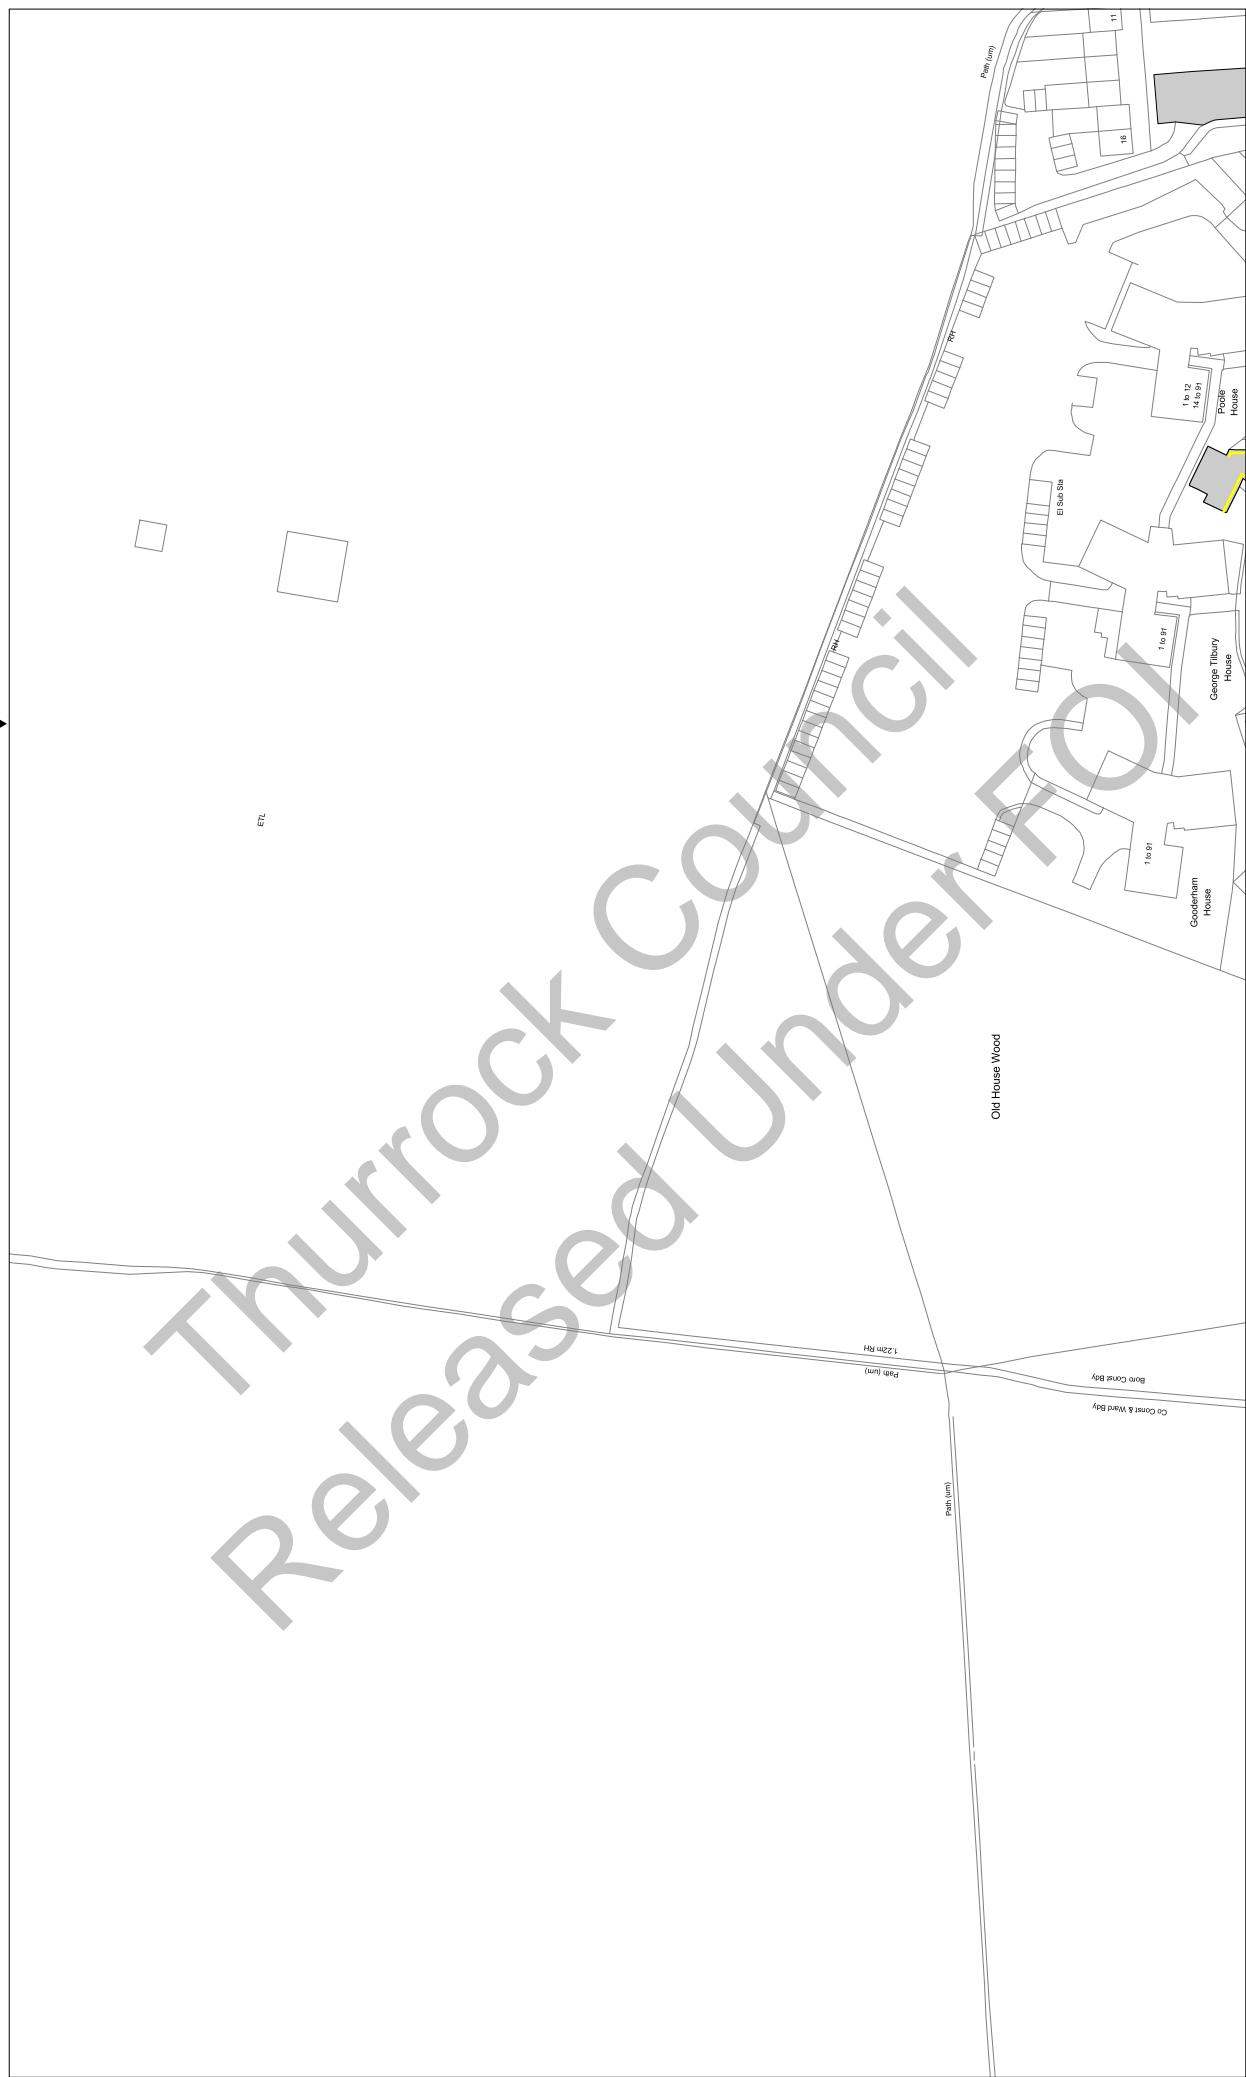

Scale: 1 : 1250 @ A3

Order Title: The Borough of Thurrock
(Stopping, Waiting, Loading and On-street Parking) Order 2017

This map is reproduced from Ordnance Survey material
with the permission of Ordnance Survey on behalf of the
Crown Copyright. Unauthorised reproduction infringes
copyright and may lead to prosecution or civil
proceedings.
Thurrock Council
Licence No: 100025457 2017

thurrock.gov.uk

Civic Offices, New Road
Grays, Essex, RM17 6SL

**NOTE: SEE STATIC MAP SCHEDULE LEGEND
FOR RESTRICTIONS DISPLAYED**

Tile Ref: AF30

Status: CONFIRMED

Sheet Revision Number: 0

Sheet Active From: 14/07/2017

AE30

AG30

24hr Clearway

8.5m

Sutton's Farm

MATTHEWS HILL ROAD

10.7m

Pond

BUCKINGHAM HILL ROAD

13.4m

GP

E^N

One

Bay

Scale: 1 : 1250 @ A3

Order Title: The Borough of Thurrock
(Stopping, Waiting, Loading and On-street Parking) Order 2017

This map is reproduced from Ordnance Survey material
with the permission of Ordnance Survey or on behalf of the
Crown Copyright. Unauthorised reproduction infringes
copyright and may lead to prosecution or civil
proceedings.
Thurrock Council
Licence No: 100025467 2017

NOTE: SEE STATIC MAP SCHEDULE LEGEND
FOR RESTRICTIONS DISPLAYED
FOR RESTRICTIONS DISPLAYED
thurrock.gov.uk
Civic Offices, New Road
Grays, Essex, RM17 6SL

Tile Ref: AG5

Status: CONFIRMED

Sheet Revision Number: 0

Sheet Active From: 14/07/2017

▲ AF5



Scale: 1 : 1250 @ A3

Order Title: The Borough of Thurrock
(Stopping, Waiting, Loading and On-street Parking) Order 2017

This map is reproduced from Ordnance Survey material
with the permission of Ordnance Survey on behalf of the
Borough of Thurrock. © Crown Copyright. Unauthorised
copying, reproduction or sale of this document may
lead to prosecution or civil
proceedings.
Thurrock Council
Licence No: 100025457 2017

**NOTE: SEE STATIC MAP SCHEDULE LEGEND
FOR RESTRICTIONS DISPLAYED**

thurrock.gov.uk
Civic Offices, New Road
Grays, Essex, RM17 6SL


Tile Ref: AG16

Status: CONFIRMED

Sheet Revision Number: 0

Sheet Active From: 14/07/2017

◀ **AG15** ▶
◀ **AG16** ▶
◀ **AG17** ▶

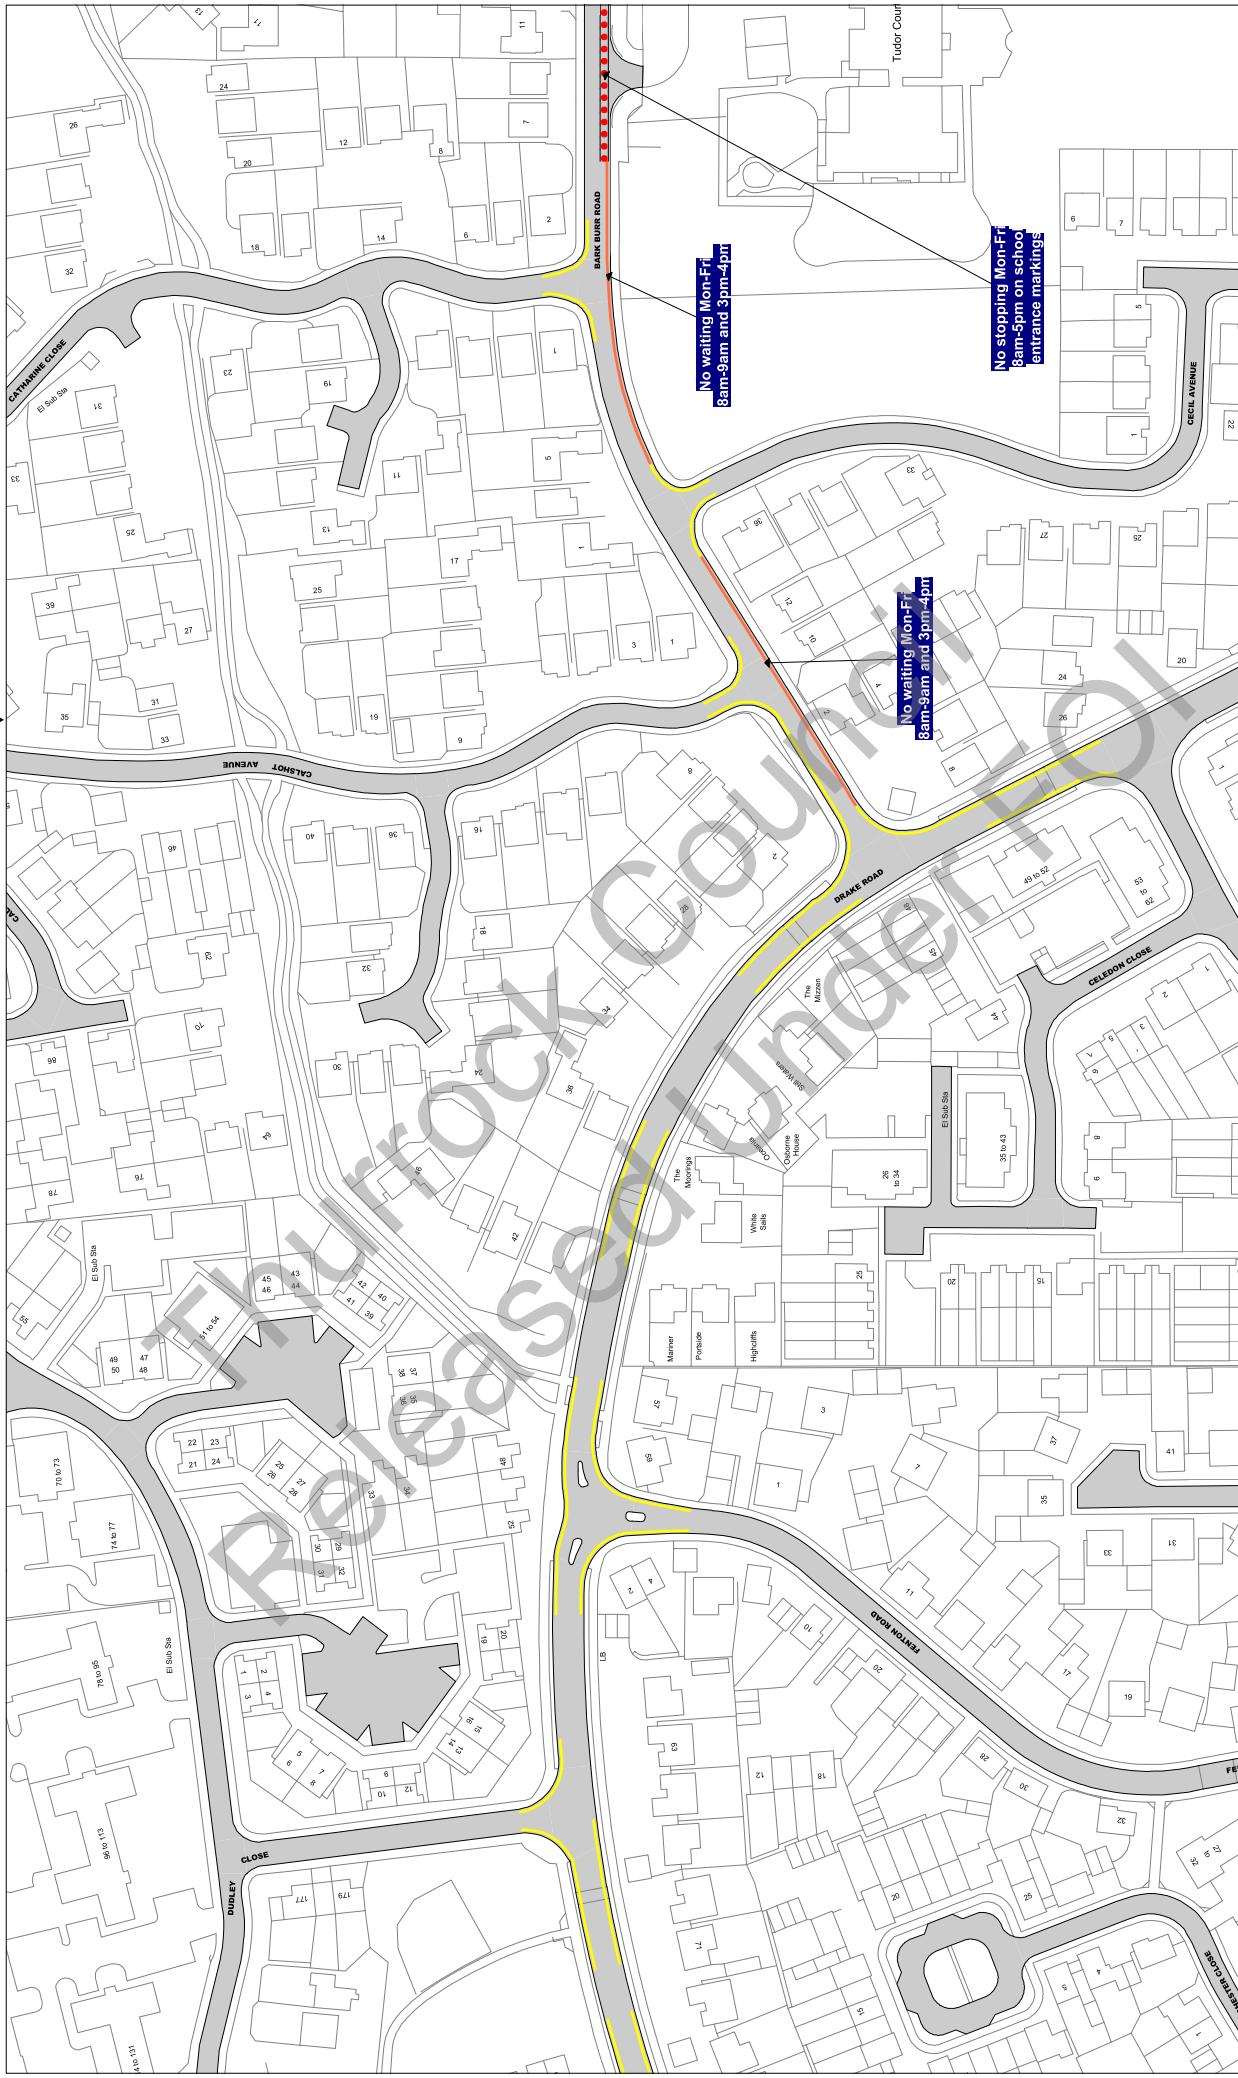

Scale: 1 : 1250 @ A3

Order Title: The Borough of Thurrock
(Stopping, Waiting, Loading and On-street Parking) Order 2017

This map is reproduced from Ordnance Survey material with the permission of Ordnance Survey on behalf of the Crown Copyright. Unauthorised reproduction of the material is illegal and may lead to prosecution or civil proceedings.
Thurrock Council
Licence No: 100025457 2017

**NOTE: SEE STATIC MAP SCHEDULE LEGEND
FOR RESTRICTIONS DISPLAYED**

thurrock.gov.uk
Civic Offices, New Road
Grays, Essex, RM17 6SL


Tile Ref: AG17

Status: CONFIRMED

Sheet Revision Number: 0

Sheet Active From: 14/07/2017

▲ AF17 ▲ AG18 ▶
◀ AG16 ▶ AH17

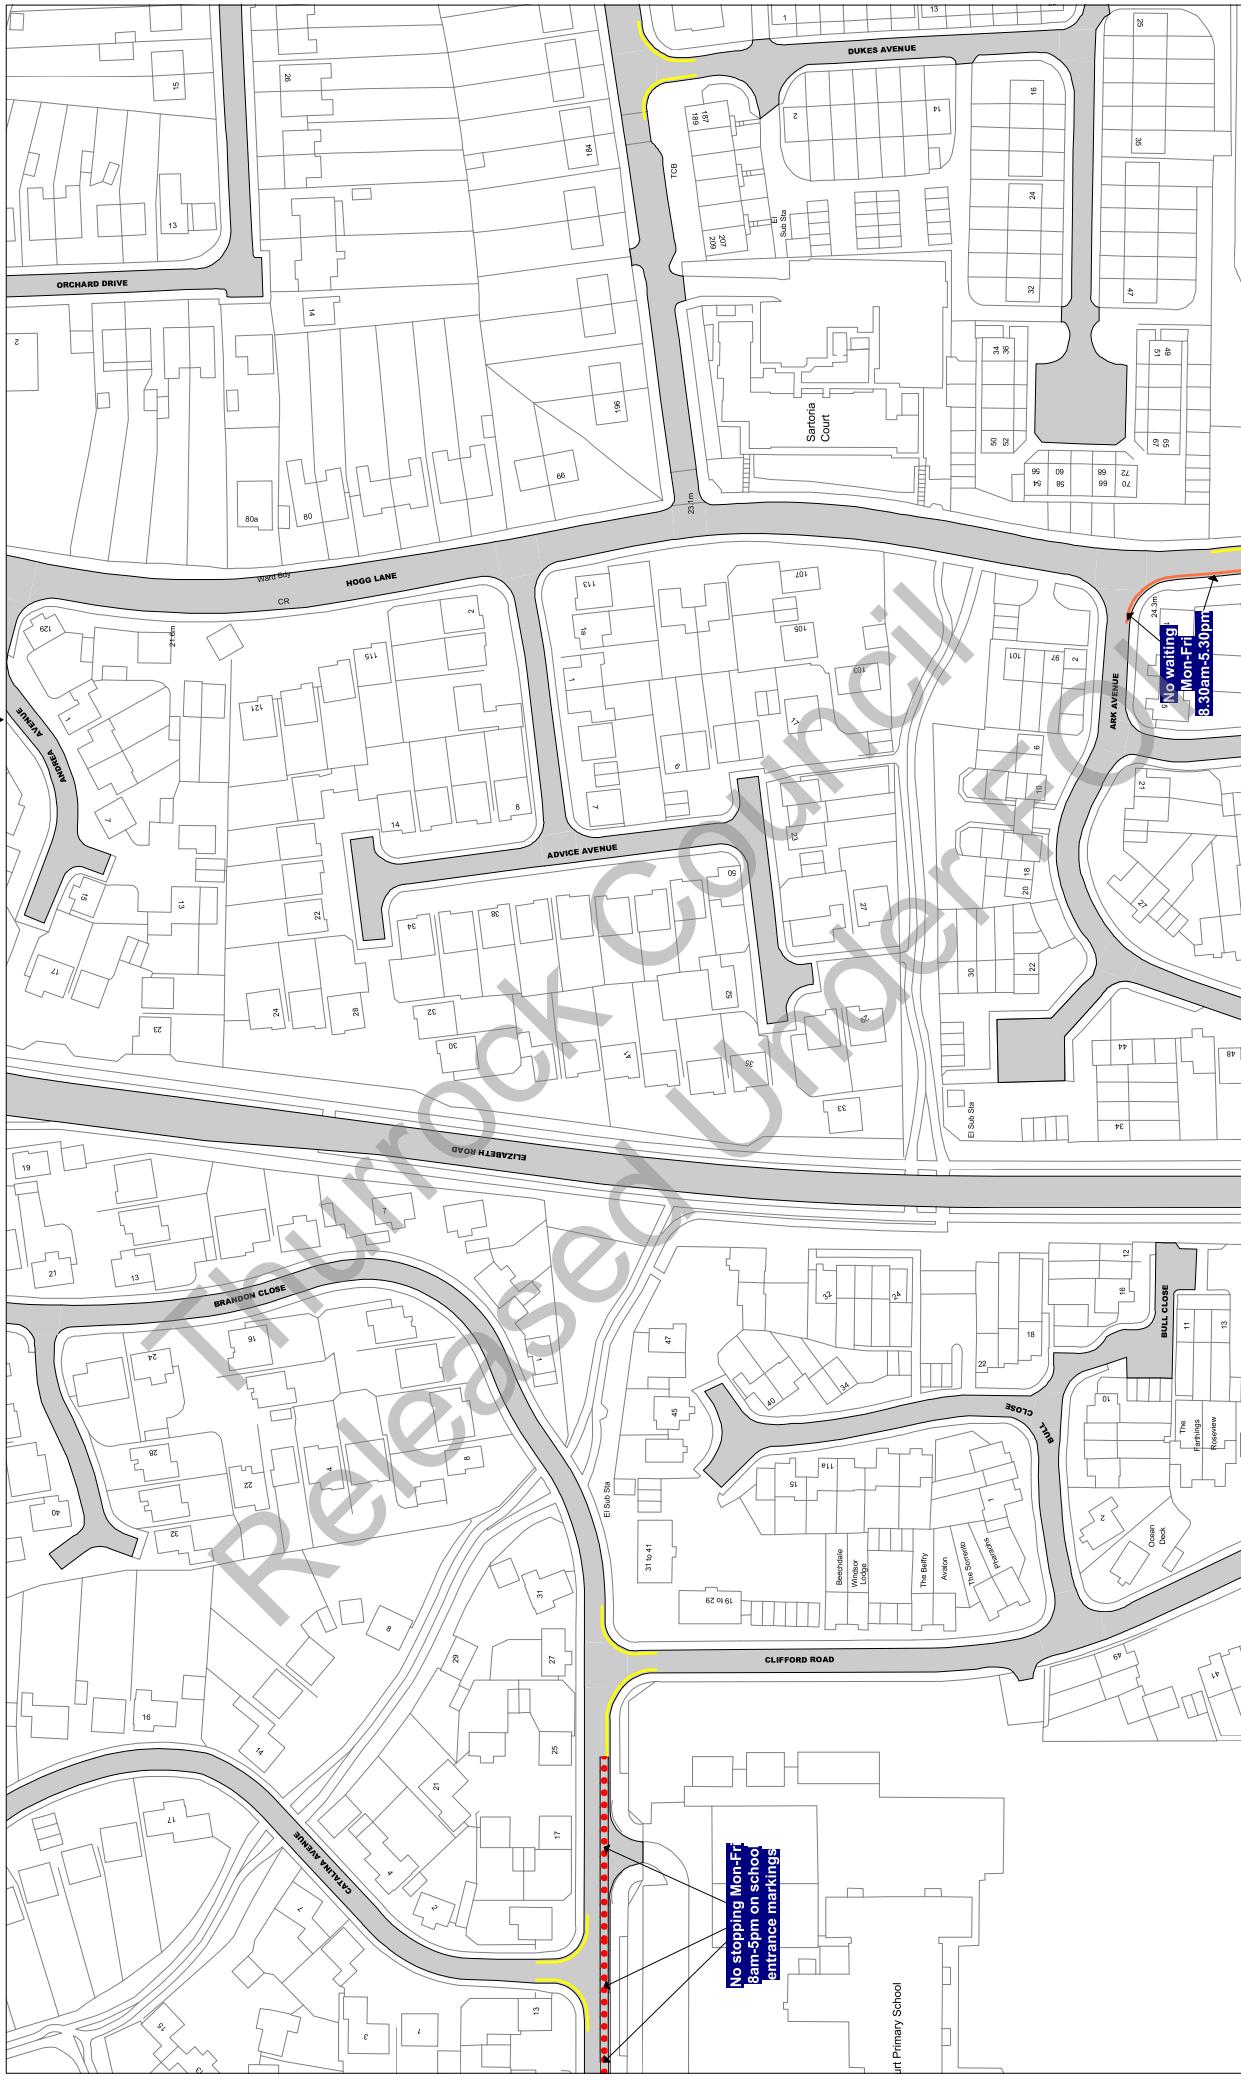

Scale: 1 : 1250 @ A3

Order Title: The Borough of Thurrock
(Stopping, Waiting, Loading and On-street Parking) Order 2017

This map is reproduced from Ordnance Survey material with the permission of Ordnance Survey on behalf of the Crown Copyright. Unauthorised reproduction infringes Crown copyright and may lead to prosecution or civil proceedings.
Thurrock Council
Licence No: 100025467 2017

**NOTE: SEE STATIC MAP SCHEDULE LEGEND
FOR RESTRICTIONS DISPLAYED**

thurrock.gov.uk

Civic Offices, New Road
Grays, Essex, RM17 6SL


Tile Ref: AG18

Status: CONFIRMED

Sheet Revision Number: 0

Sheet Active From: 14/07/2017

▲ AF18
▼ AG17
▼ AH18

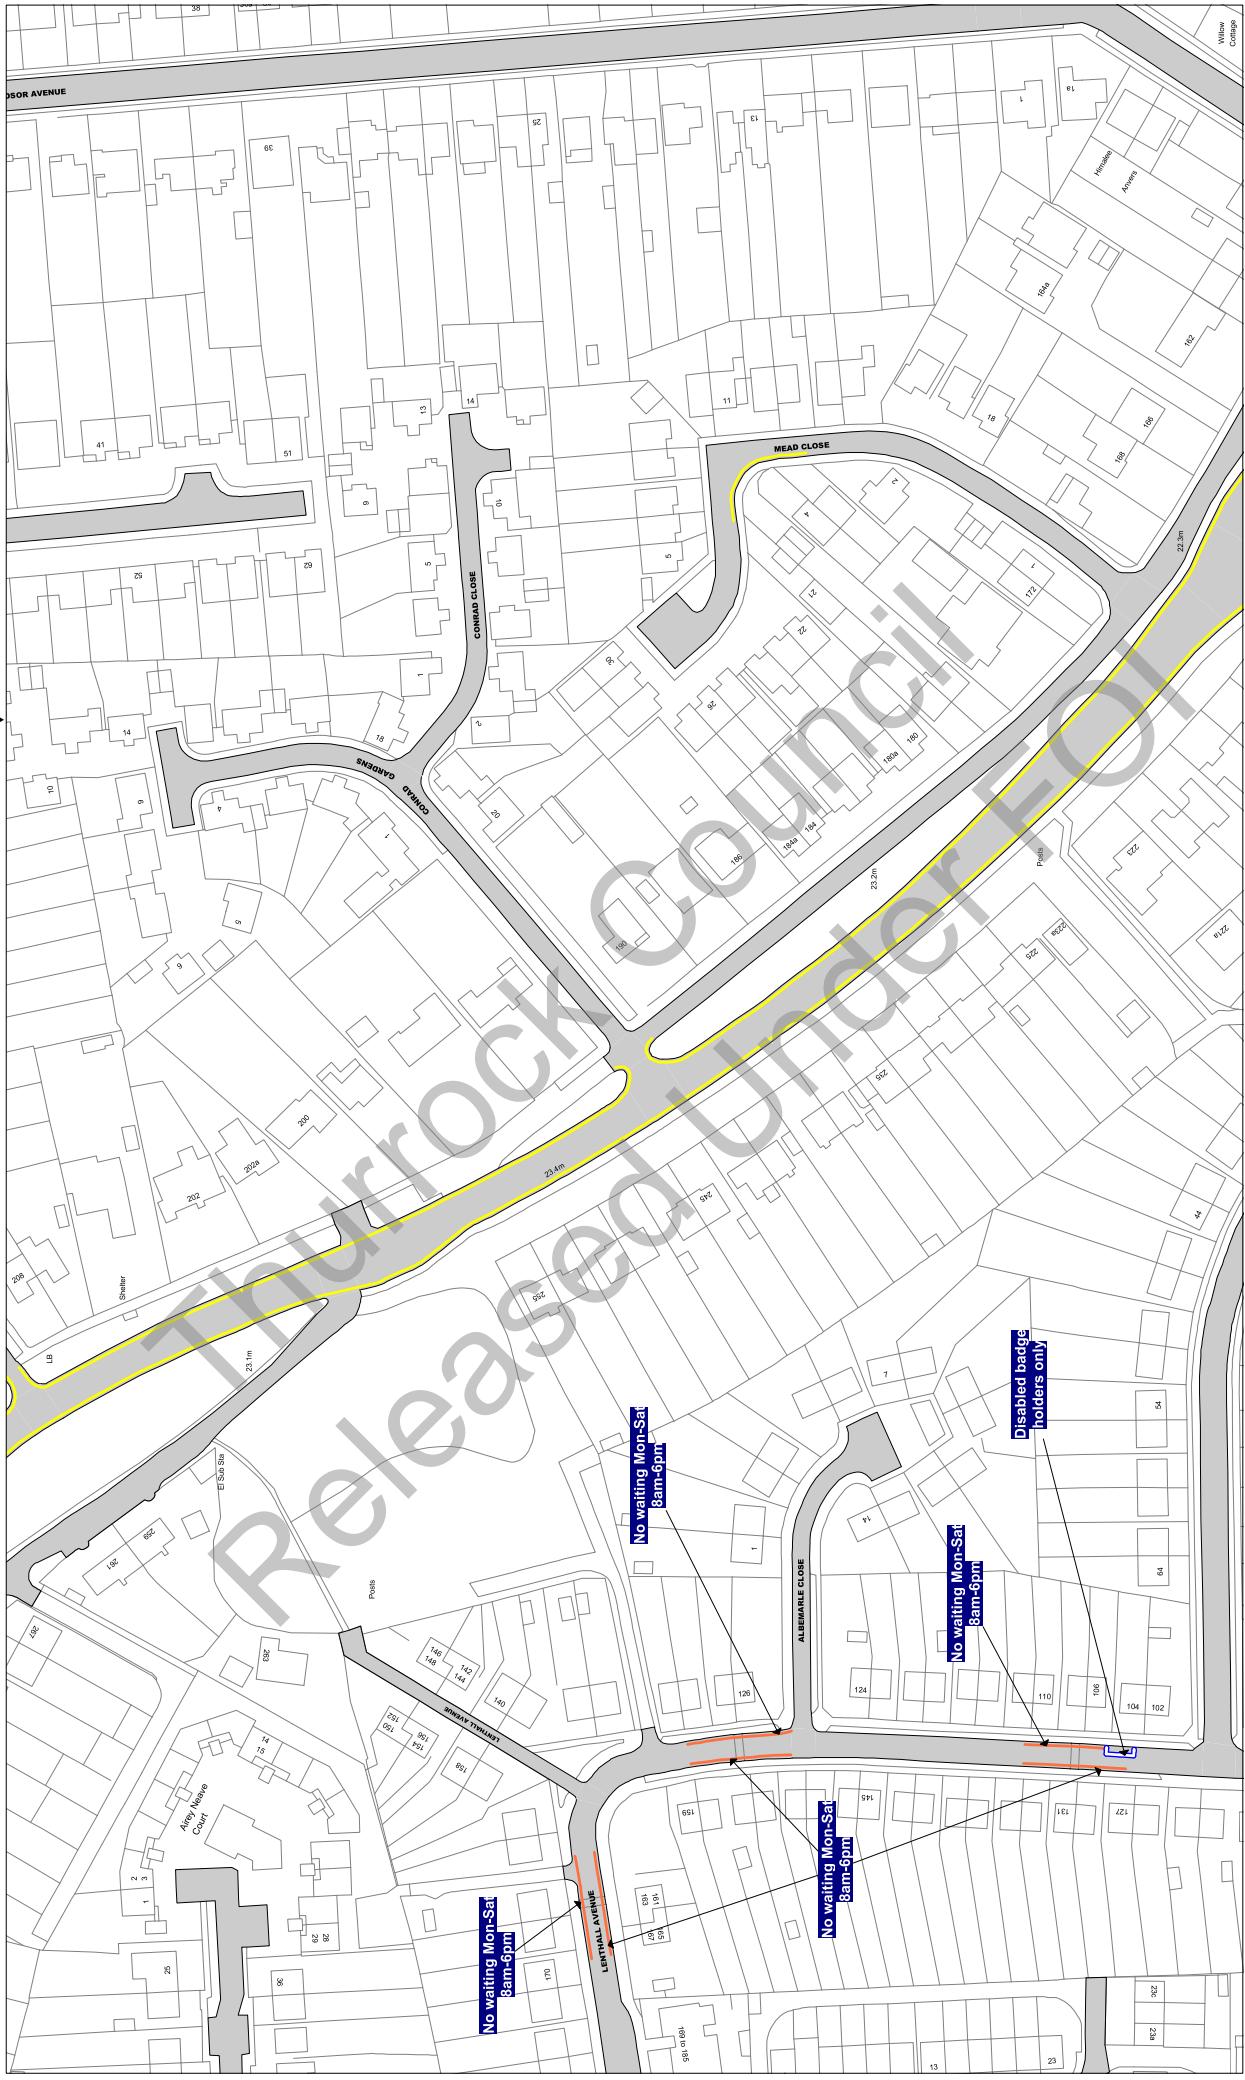

Scale: 1 : 1250 @ A3

Order Title: The Borough of Thurrock
(Stopping, Waiting, Loading and On-street Parking) Order 2017

This map is reproduced from Ordnance Survey material
with the permission of Ordnance Survey on behalf of the
Borough of Thurrock. © Crown Copyright. Unauthorised reproduction
of the material is illegal and may lead to prosecution or civil
proceedings.
Thurrock Council
Licence No: 100025467 2017

**NOTE: SEE STATIC MAP SCHEDULE LEGEND
FOR RESTRICTIONS DISPLAYED**

thurrock.gov.uk
Civic Offices, New Road
Grays, Essex, RM17 6SL

Tile Ref: AG20

Status: CONFIRMED

Sheet Revision Number: 0

Sheet Active From: 14/07/2017

AF20

AH20



Scale: 1 : 1250 @ A3

Order Title: The Borough of Thurrock
(Stopping, Waiting, Loading and On-street Parking) Order 2017

This map is reproduced from Ordnance Survey material
with the permission of Ordnance Survey on behalf of the
Borough of Thurrock Council. © Crown Copyright.
Unauthorised reproduction infringes Crown
copyright and may lead to prosecution or civil
proceedings.
Thurrock Council
Licence No: 100025467 2017

 thurrock.gov.uk

**NOTE: SEE STATIC MAP SCHEDULE LEGEND
FOR RESTRICTIONS DISPLAYED**

Civic Offices, New Road
Grays, Essex, RM17 6SL

Title Ref: AG22


Status: CONFIRMED

AF22

AH22

Sheet Revision Number: 0

Sheet Active From: 14/07/2017

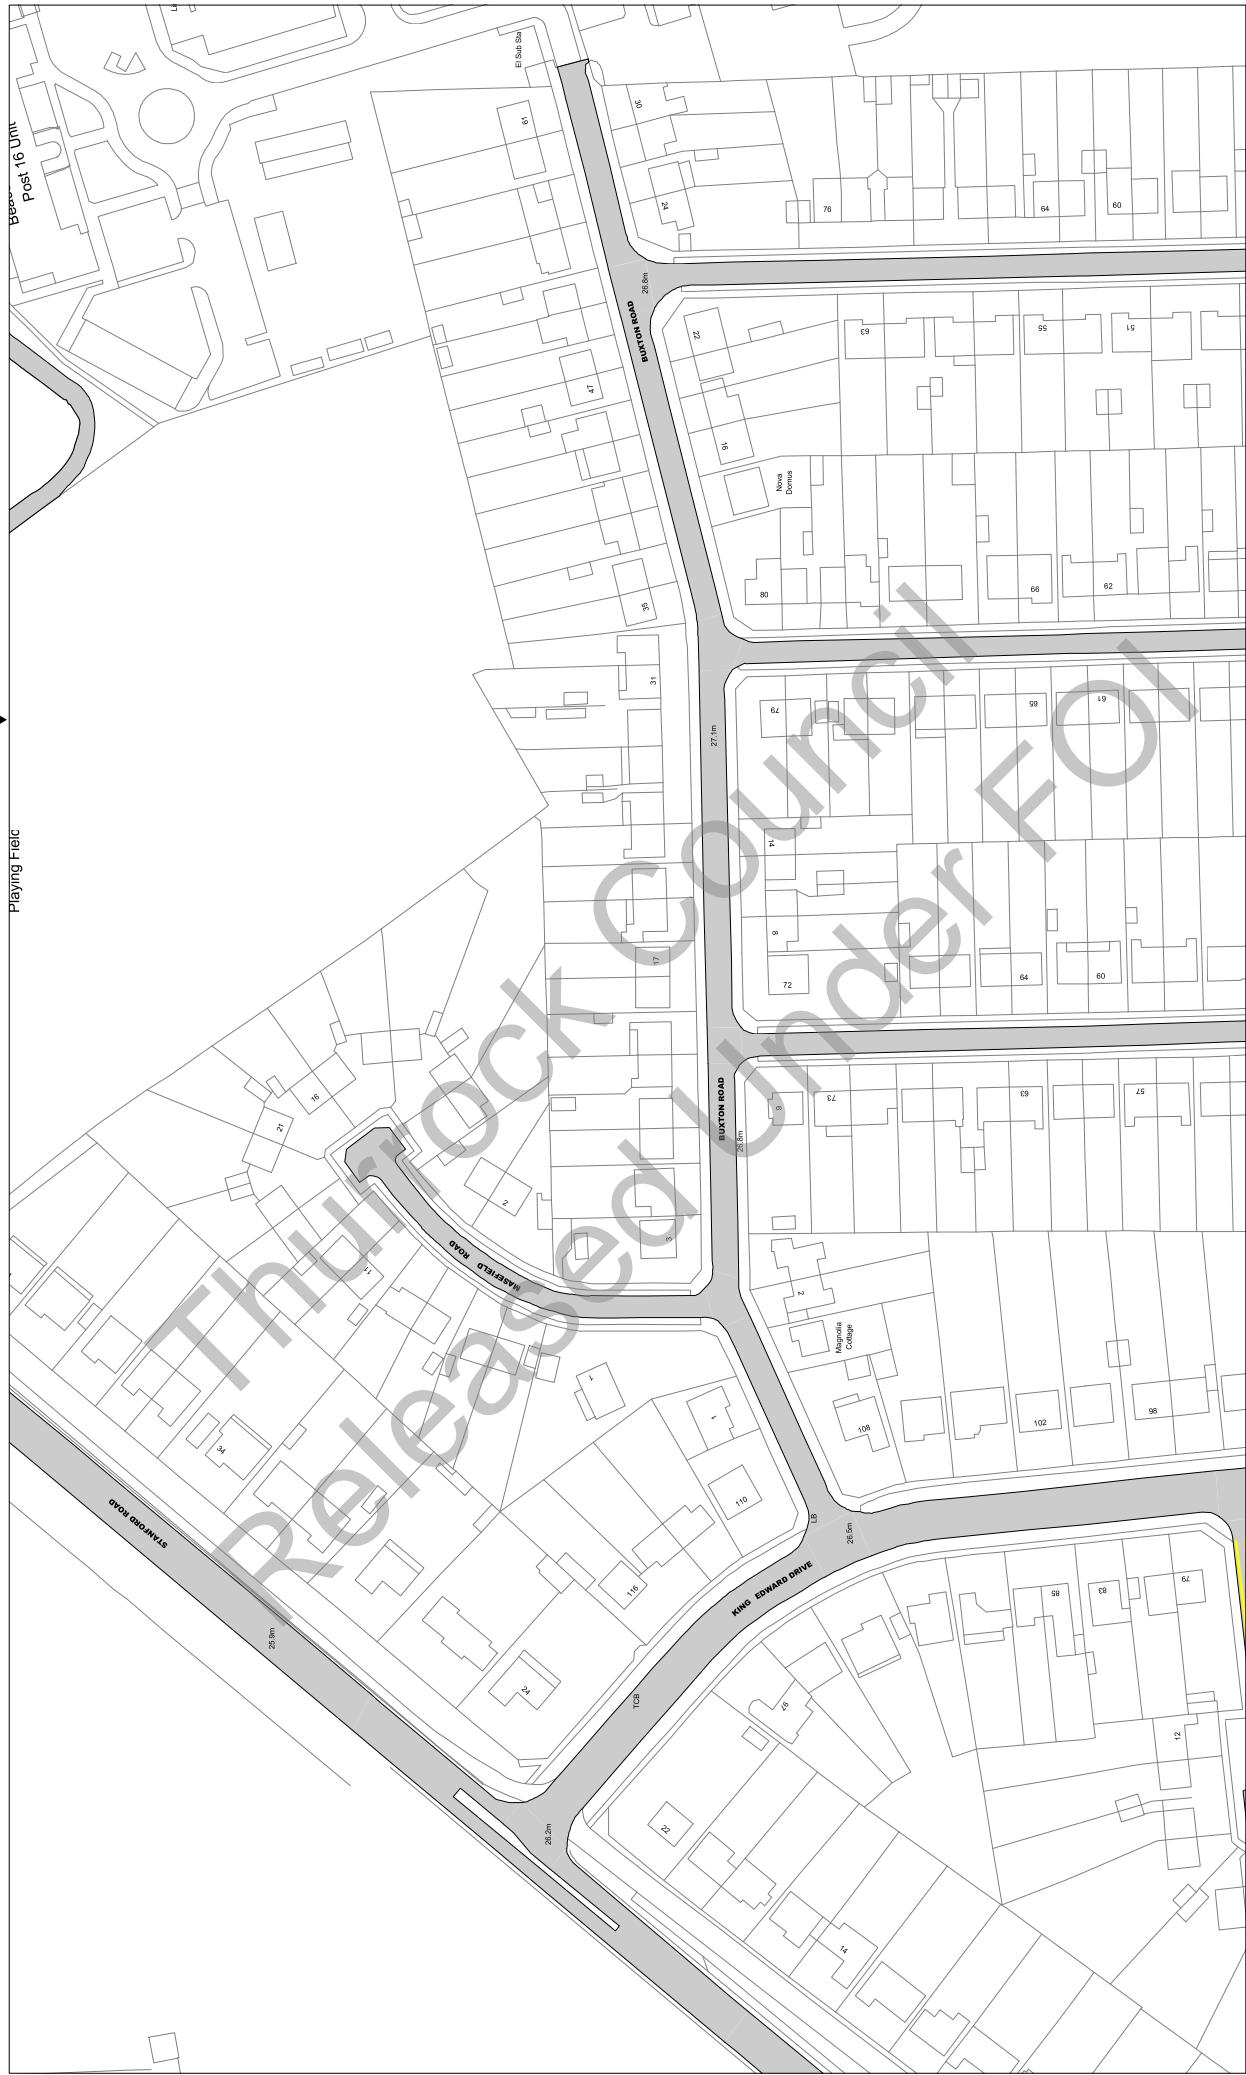

Scale: 1 : 1250 @ A3

Order Title: The Borough of Thurrock
(Stopping, Waiting, Loading and On-street Parking) Order 2017

This map is reproduced from Ordnance Survey material with the permission of Ordnance Survey on behalf of the Controller of Her Majesty's Stationery Office © Crown Copyright. Unauthorised reproduction infringes Crown copyright and may lead to prosecution or civil proceedings.

Harrow Council
Licence No: 20025457 2017

 thurrock.gov.uk Civic Offices, New Road, Grays, Essex, RM17 6SL

thurrock.gov.uk
Civic Offices, New Road
Grays, Essex, RM17 6SL

Tile Ref: AG25


Status: CONFIRMED

Sheet Revision Number: 0

Sheet Active From: 14/07/2017

AF25

AH25

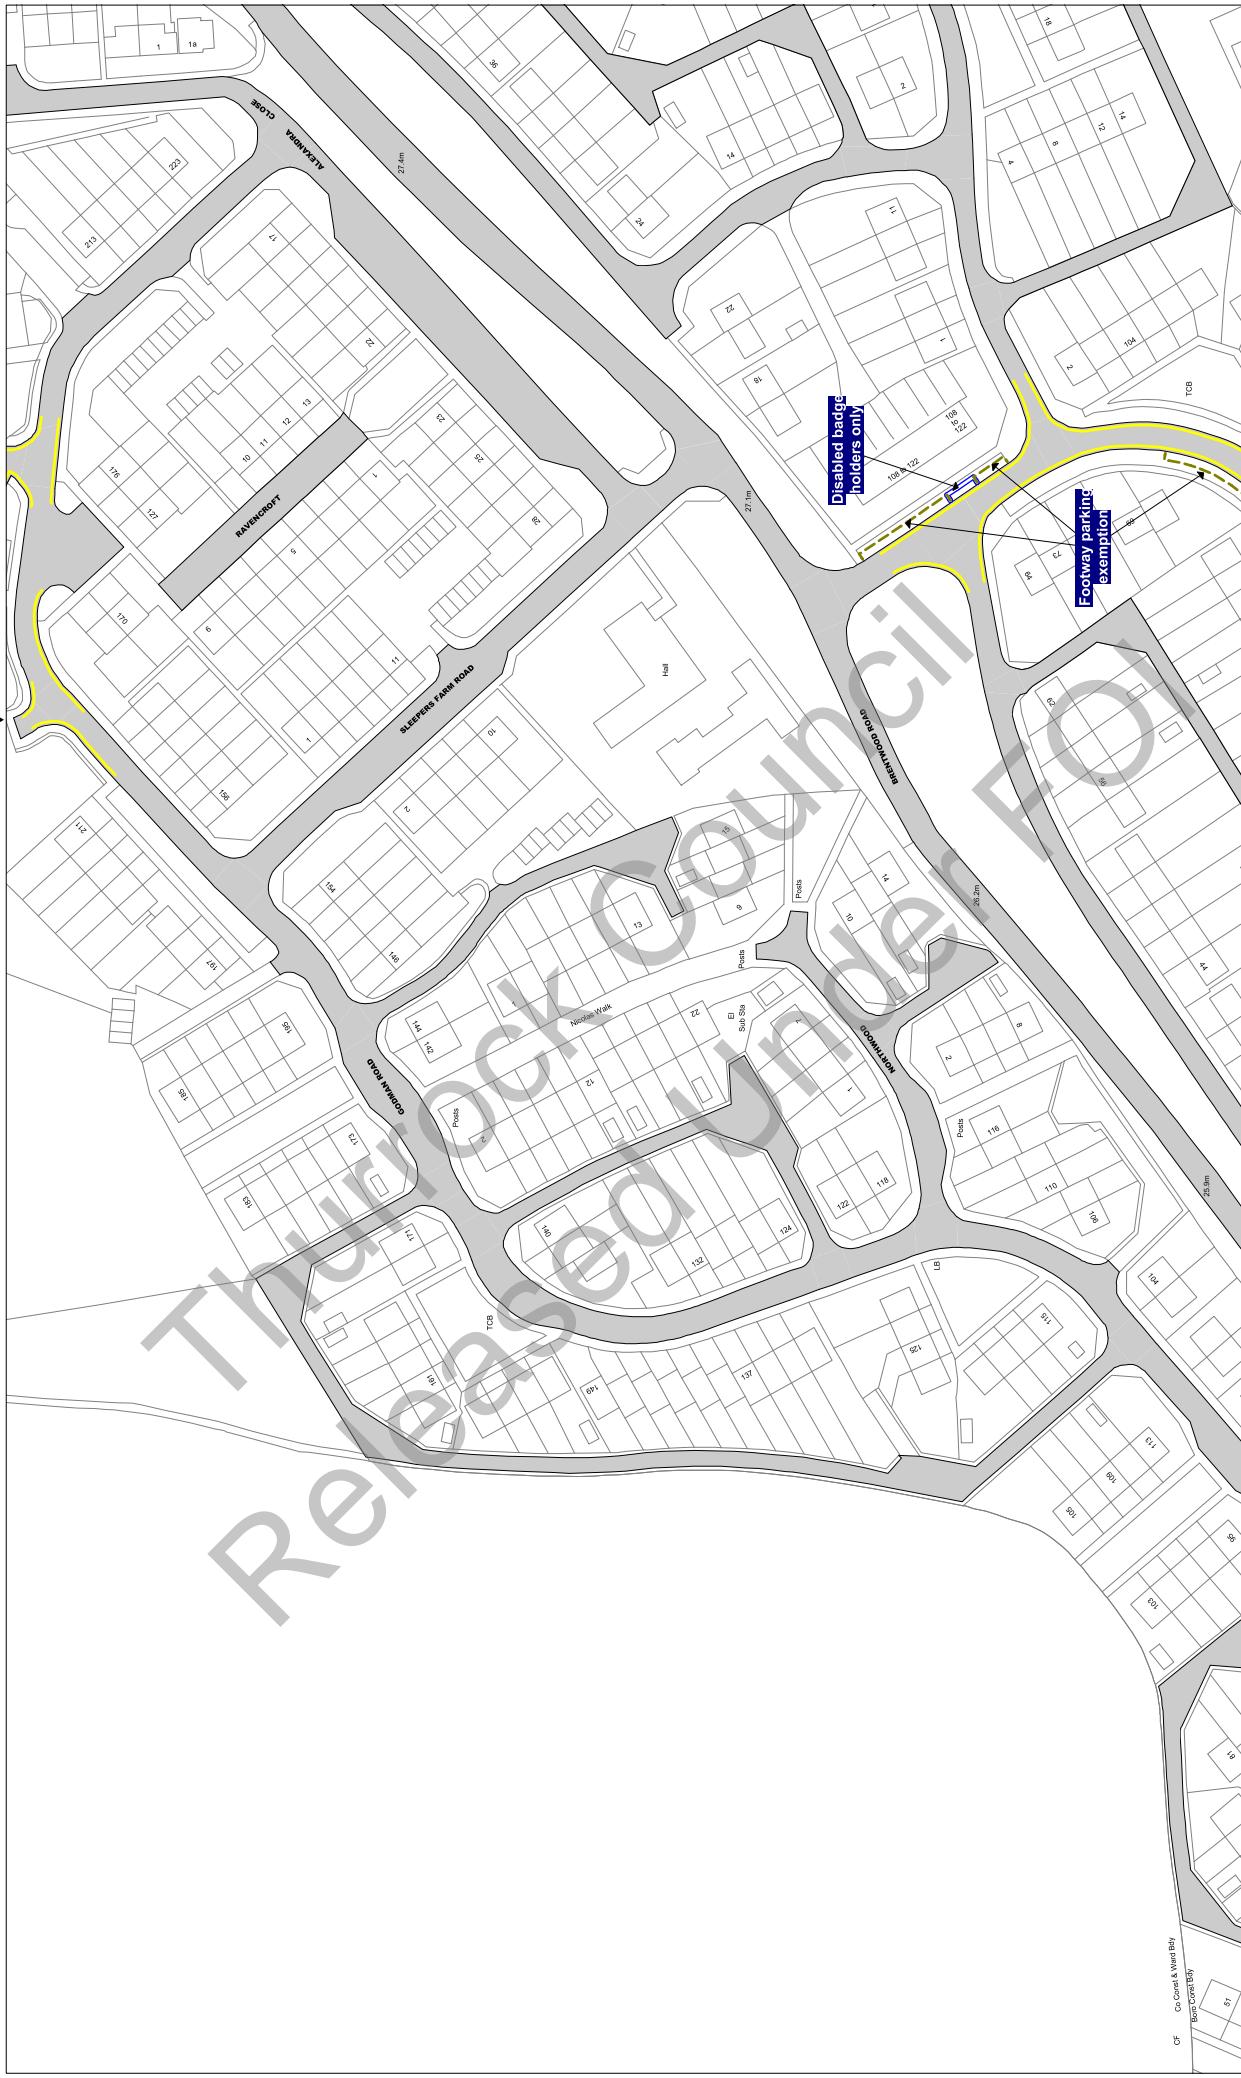

Scale: 1 : 1250 @ A3

Order Title: The Borough of Thurrock
(Stopping, Waiting, Loading and On-street Parking) Order 2017

This map is reproduced from Ordnance Survey material
with the permission of Ordnance Survey on behalf of the
Crown Copyright. Unauthorised reproduction, either
whole or in part, is an offence liable to prosecution or civil
proceedings.
Thurrock Council
Licence No: 100025467 2017

**NOTE: SEE STATIC MAP SCHEDULE LEGEND
FOR RESTRICTIONS DISPLAYED**

thurrock.gov.uk
Civic Offices, New Road
Grays, Essex, RM17 6SL


Tile Ref: AG30

Status: CONFIRMED

Sheet Revision Number: 0

Sheet Active From: 14/07/2017

AF30

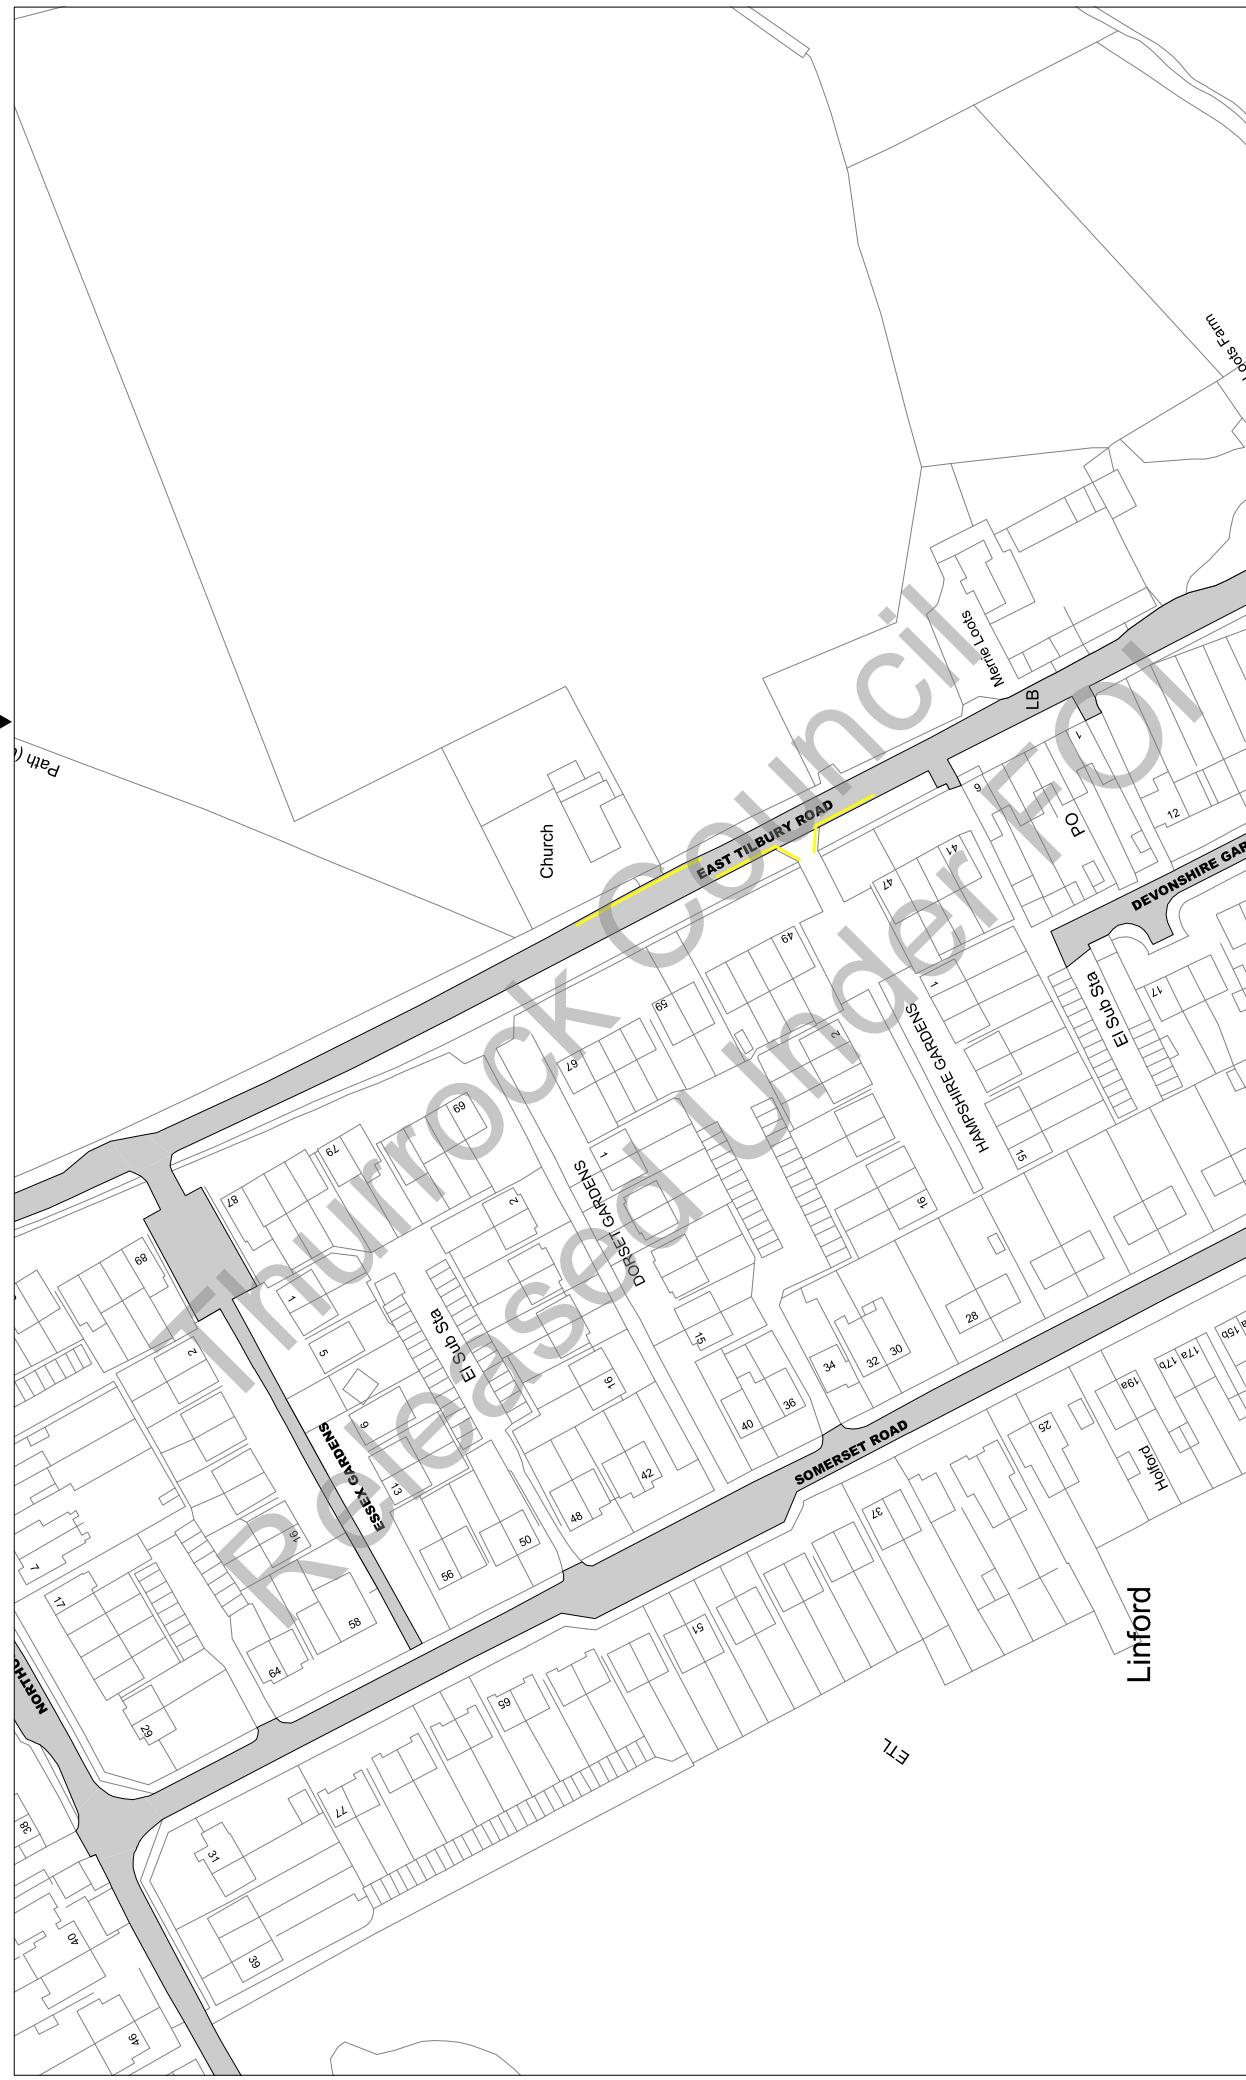

Scale: 1 : 1250 @ A3

Order Title: The Borough of Thurrock
(Stopping, Waiting, Loading and On-street Parking) Order 2017

This map is reproduced from Ordnance Survey material
with the permission of Ordnance Survey on behalf of the
Crown Copyright. Unauthorised reproduction infringes
copyright and may lead to prosecution or civil
proceedings.
Thurrock Council
Licence No: 100025467 2017

**NOTE: SEE STATIC MAP SCHEDULE LEGEND
FOR RESTRICTIONS DISPLAYED**

thurrock.gov.uk
Civic Offices, New Road
Grays, Essex, RM17 6SL

Tile Ref: AH10


Status: CONFIRMED

Sheet Revision Number: 0

Sheet Active From: 14/07/2017

AH11

AH10

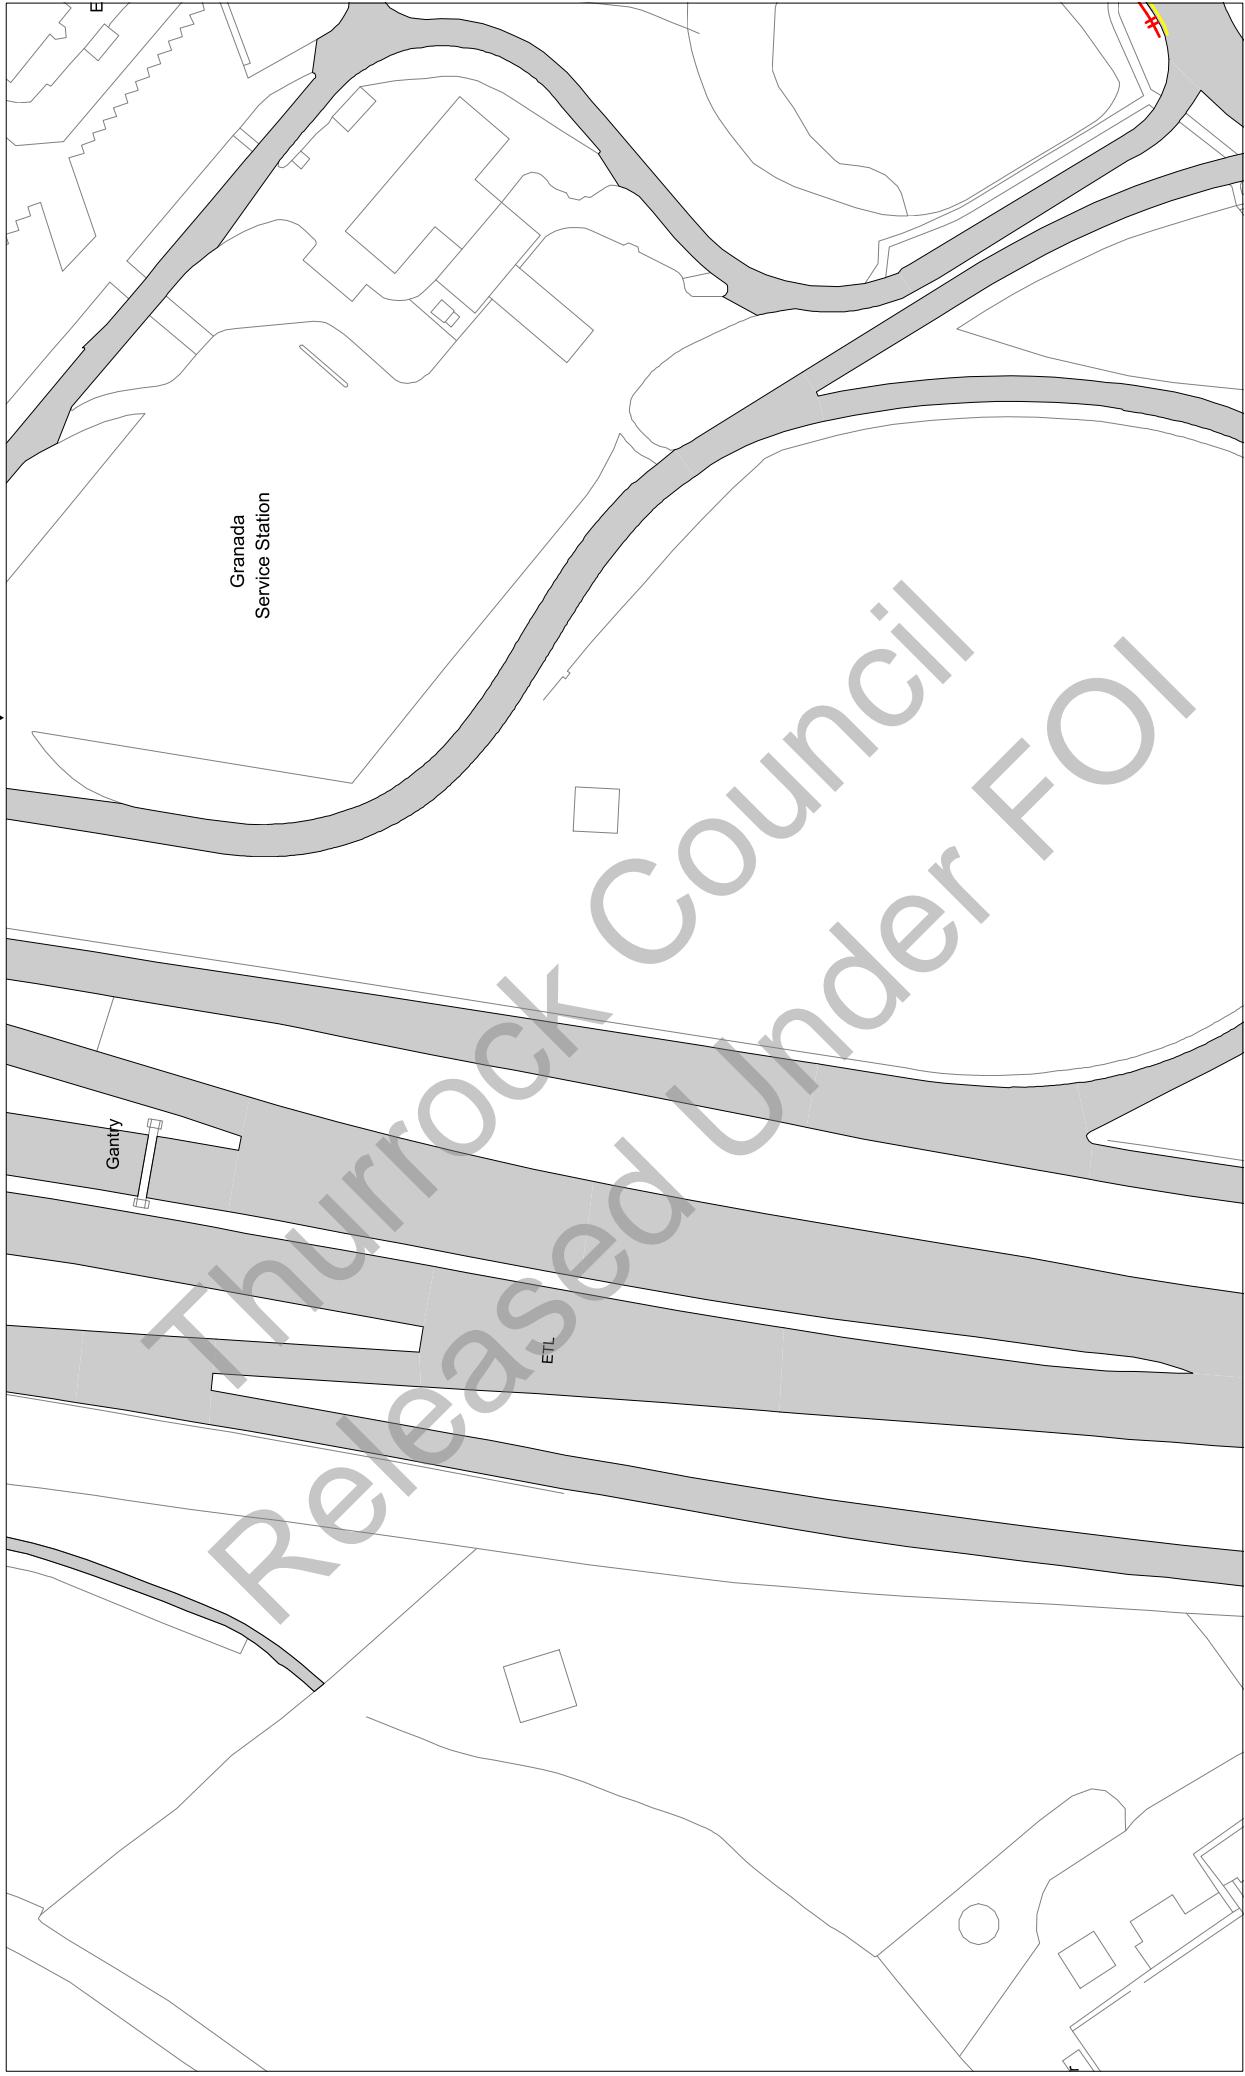

Scale: 1 : 1250 @ A3

Order Title: The Borough of Thurrock
(Stopping, Waiting, Loading and On-street Parking) Order 2017

This map is reproduced from Ordnance Survey material
with the permission of Ordnance Survey or their agent, Crown
Copyright. Unauthorised reproduction infringes
Crown Copyright and may lead to prosecution or civil
proceedings.
Thurrock Council
Licence No: 100025467 2017

**NOTE: SEE STATIC MAP SCHEDULE LEGEND
FOR RESTRICTIONS DISPLAYED**

thurrock.gov.uk
Civic Offices, New Road
Grays, Essex, RM17 6SL


Tile Ref: AH11

Status: CONFIRMED

Sheet Revision Number: 0

Sheet Active From: 14/07/2017

AH10

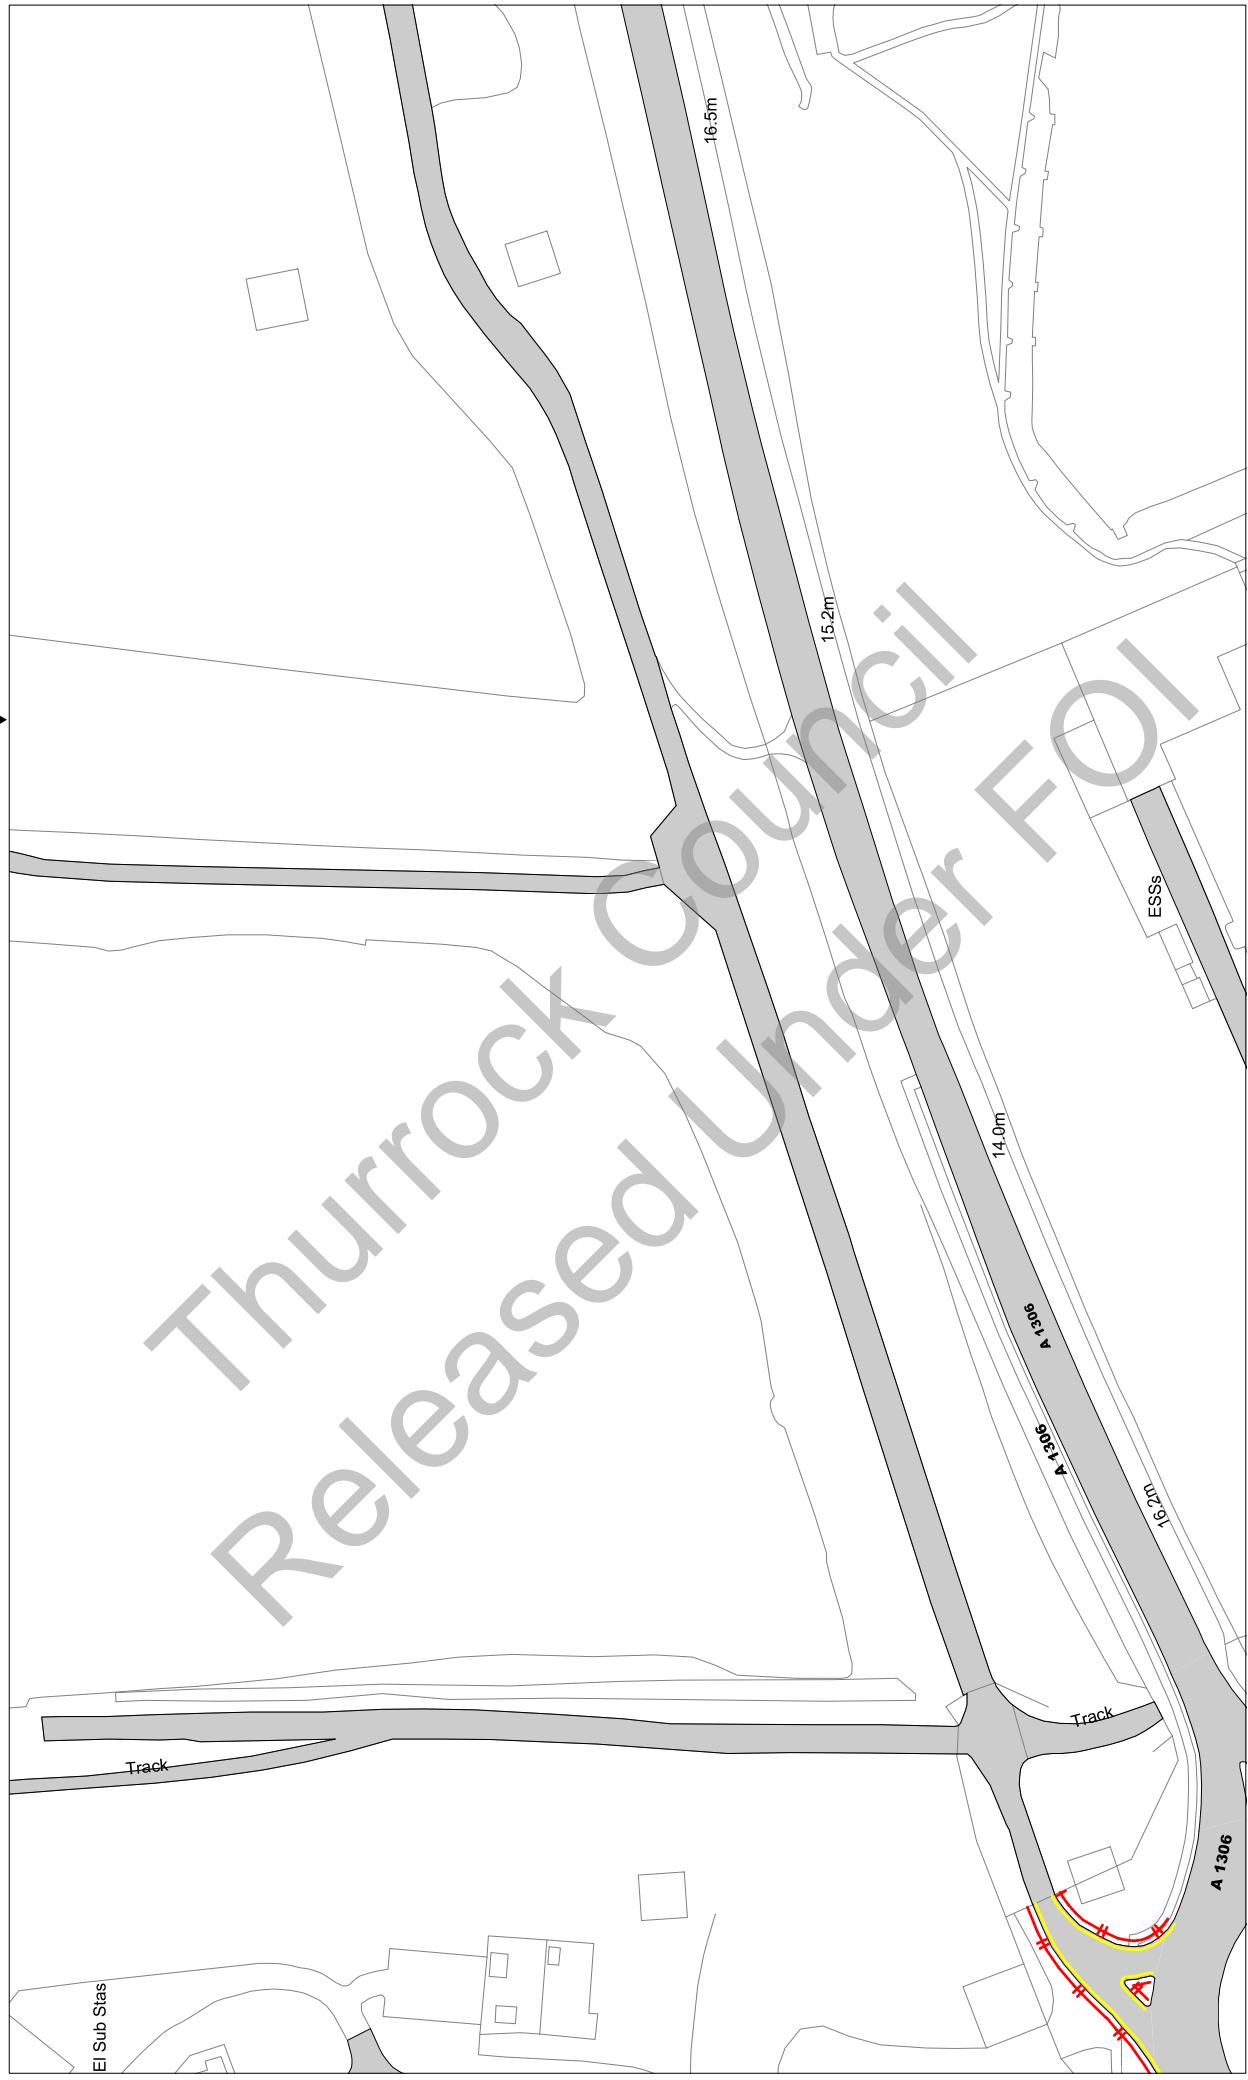

Scale: 1 : 1250 @ A3

Order Title: The Borough of Thurrock
(Stopping, Waiting, Loading and On-street Parking) Order 2017

This map is reproduced from Ordnance Survey material
with the permission of Ordnance Survey on behalf of the
Crown Copyright. Unauthorised reproduction infringes
copyright and may lead to prosecution or civil
proceedings.
Thurrock Council
Licence No: 100025457 2017

**NOTE: SEE STATIC MAP SCHEDULE LEGEND
FOR RESTRICTIONS DISPLAYED**

thurrock.gov.uk
Civic Offices, New Road
Grays, Essex, RM17 6SL

Tile Ref: AH13


Status: CONFIRMED

Sheet Revision Number: 0

Sheet Active From: 14/07/2017

AH14

AH13

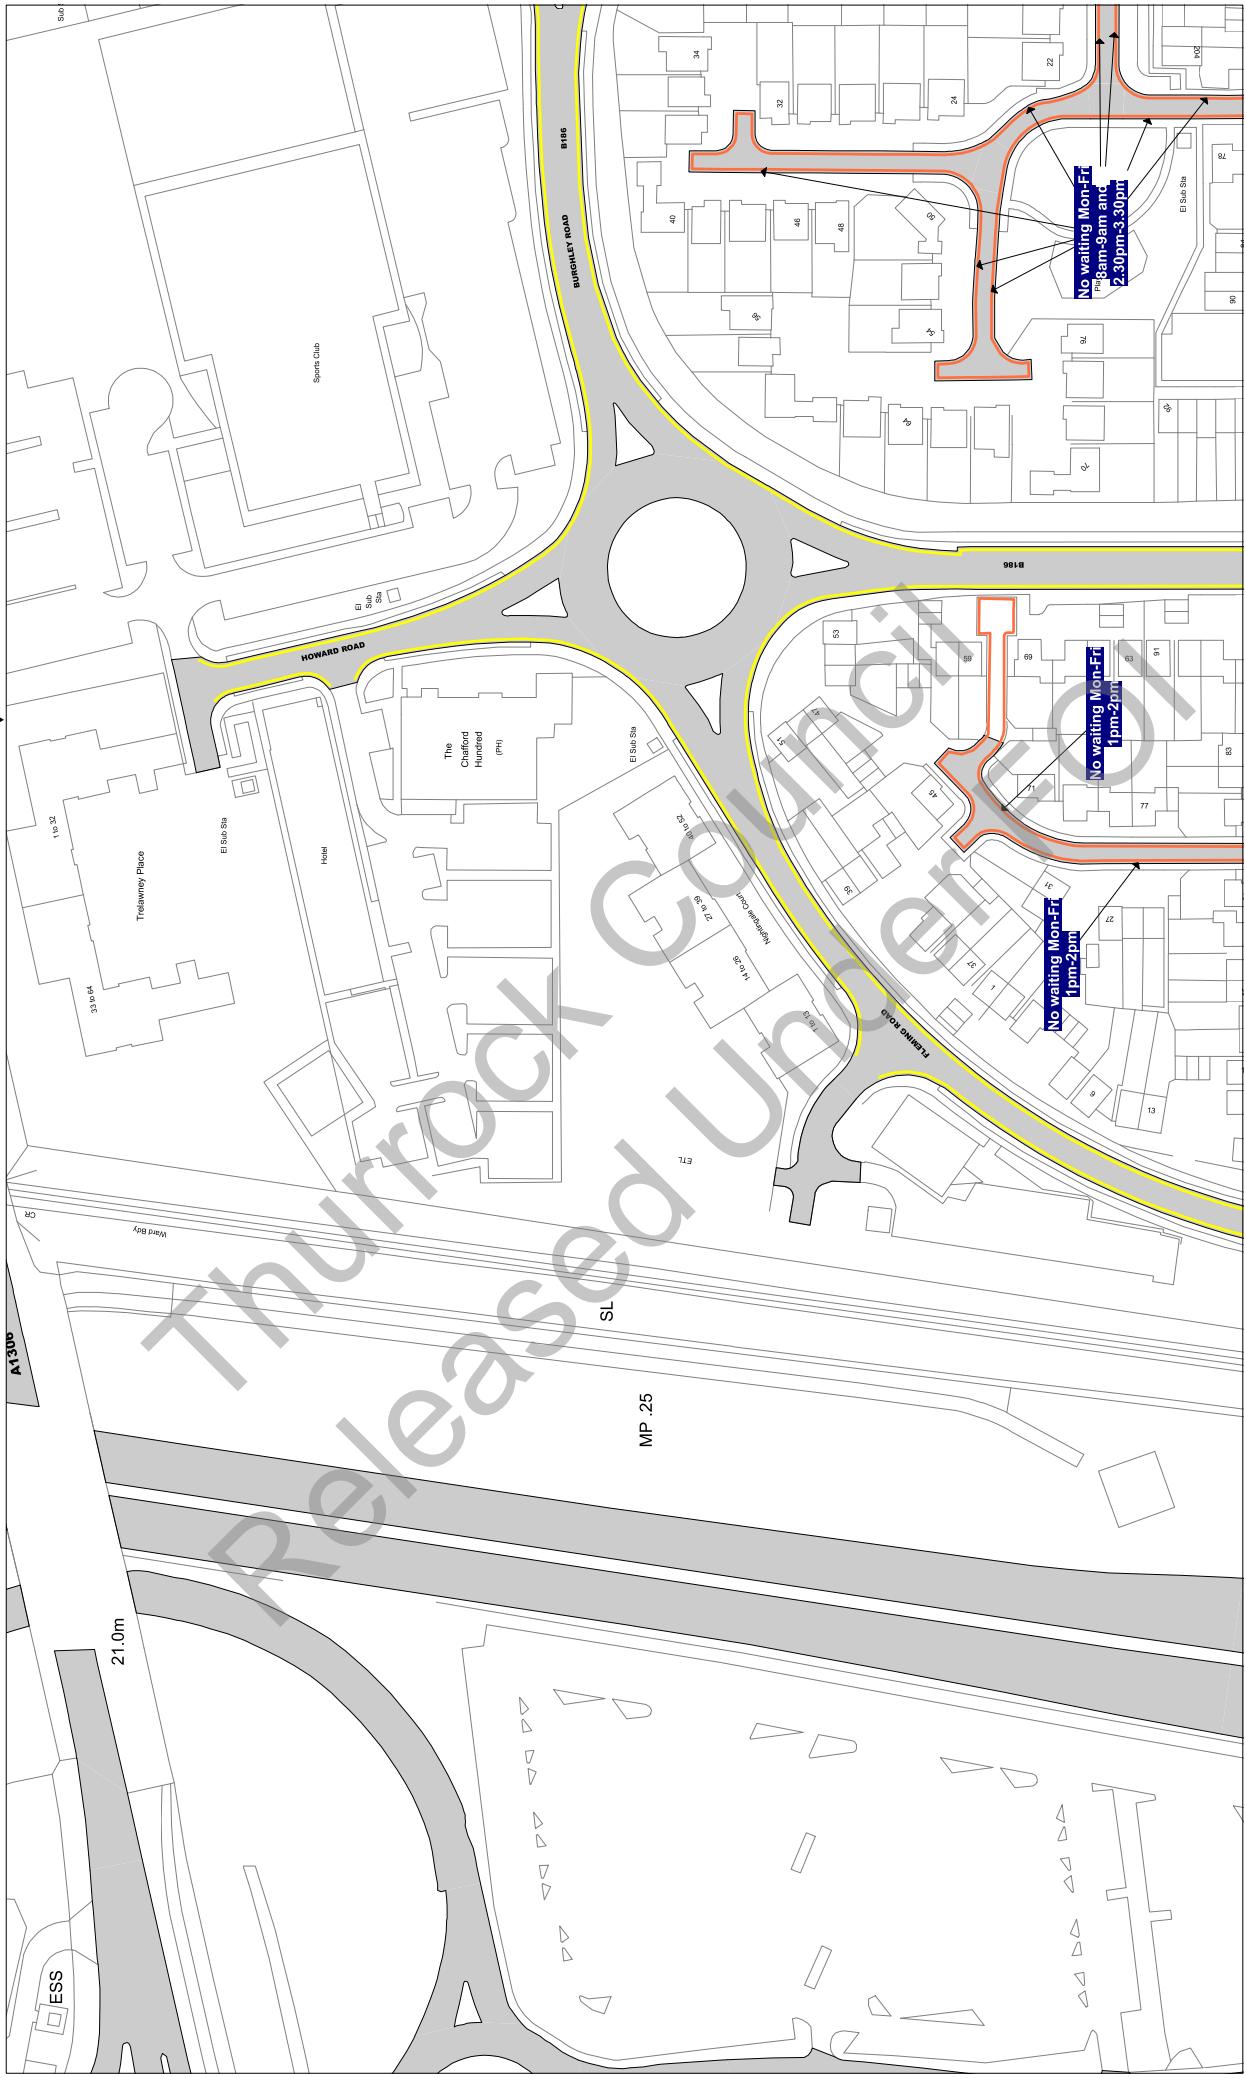

Scale: 1 : 1250 @ A3

Order Title: The Borough of Thurrock
(Stopping, Waiting, Loading and On-street Parking) Order 2017

This map is reproduced from Ordnance Survey material
with the permission of Ordnance Survey on behalf of the
Borough of Thurrock. © Crown Copyright. Unauthorised reproduction
of this material is illegal and may lead to prosecution or civil
proceedings.
Thurrock Council
Licence No: 100025467 2017

**NOTE: SEE STATIC MAP SCHEDULE LEGEND
FOR RESTRICTIONS DISPLAYED**

thurrock.gov.uk

Civic Offices, New Road
Grays, Essex, RM17 6SL

Tile Ref: AH14

Status: CONFIRMED

Sheet Revision Number: 0

Sheet Active From: 14/07/2017

AH15
AH14

Scale: 1 : 1250 @ A3

Q A3

سے

Order Title: The Borough of Thurrock (Stopping, Waiting, Loading and On-street Parking) Order 2017

Order Title: The Borough of Thurrock

308

4

5

100

8

18

T

10

T

१८

6

Controller of Her Majesty's Stationery Office © Crown Copyright. Unauthorised reproduction infringes Crown copyright and may lead to prosecution or civil proceedings.
Thurrock Council
Licence No. 100025457 2017

**NOTE: SEE STATIC MAP SCHEDULE LEGEND
FOR RESTRICTIONS DISPLAYED**

Civic Offices, New Road
Grays, Essex, RM17 6SL


Tile Ref: AH15

Status: CONFIRMED

Sheet Revision Number: 0

Sheet Active From: 14/07/2017

▲
AH15
◀
AH14
▶
AH16◀

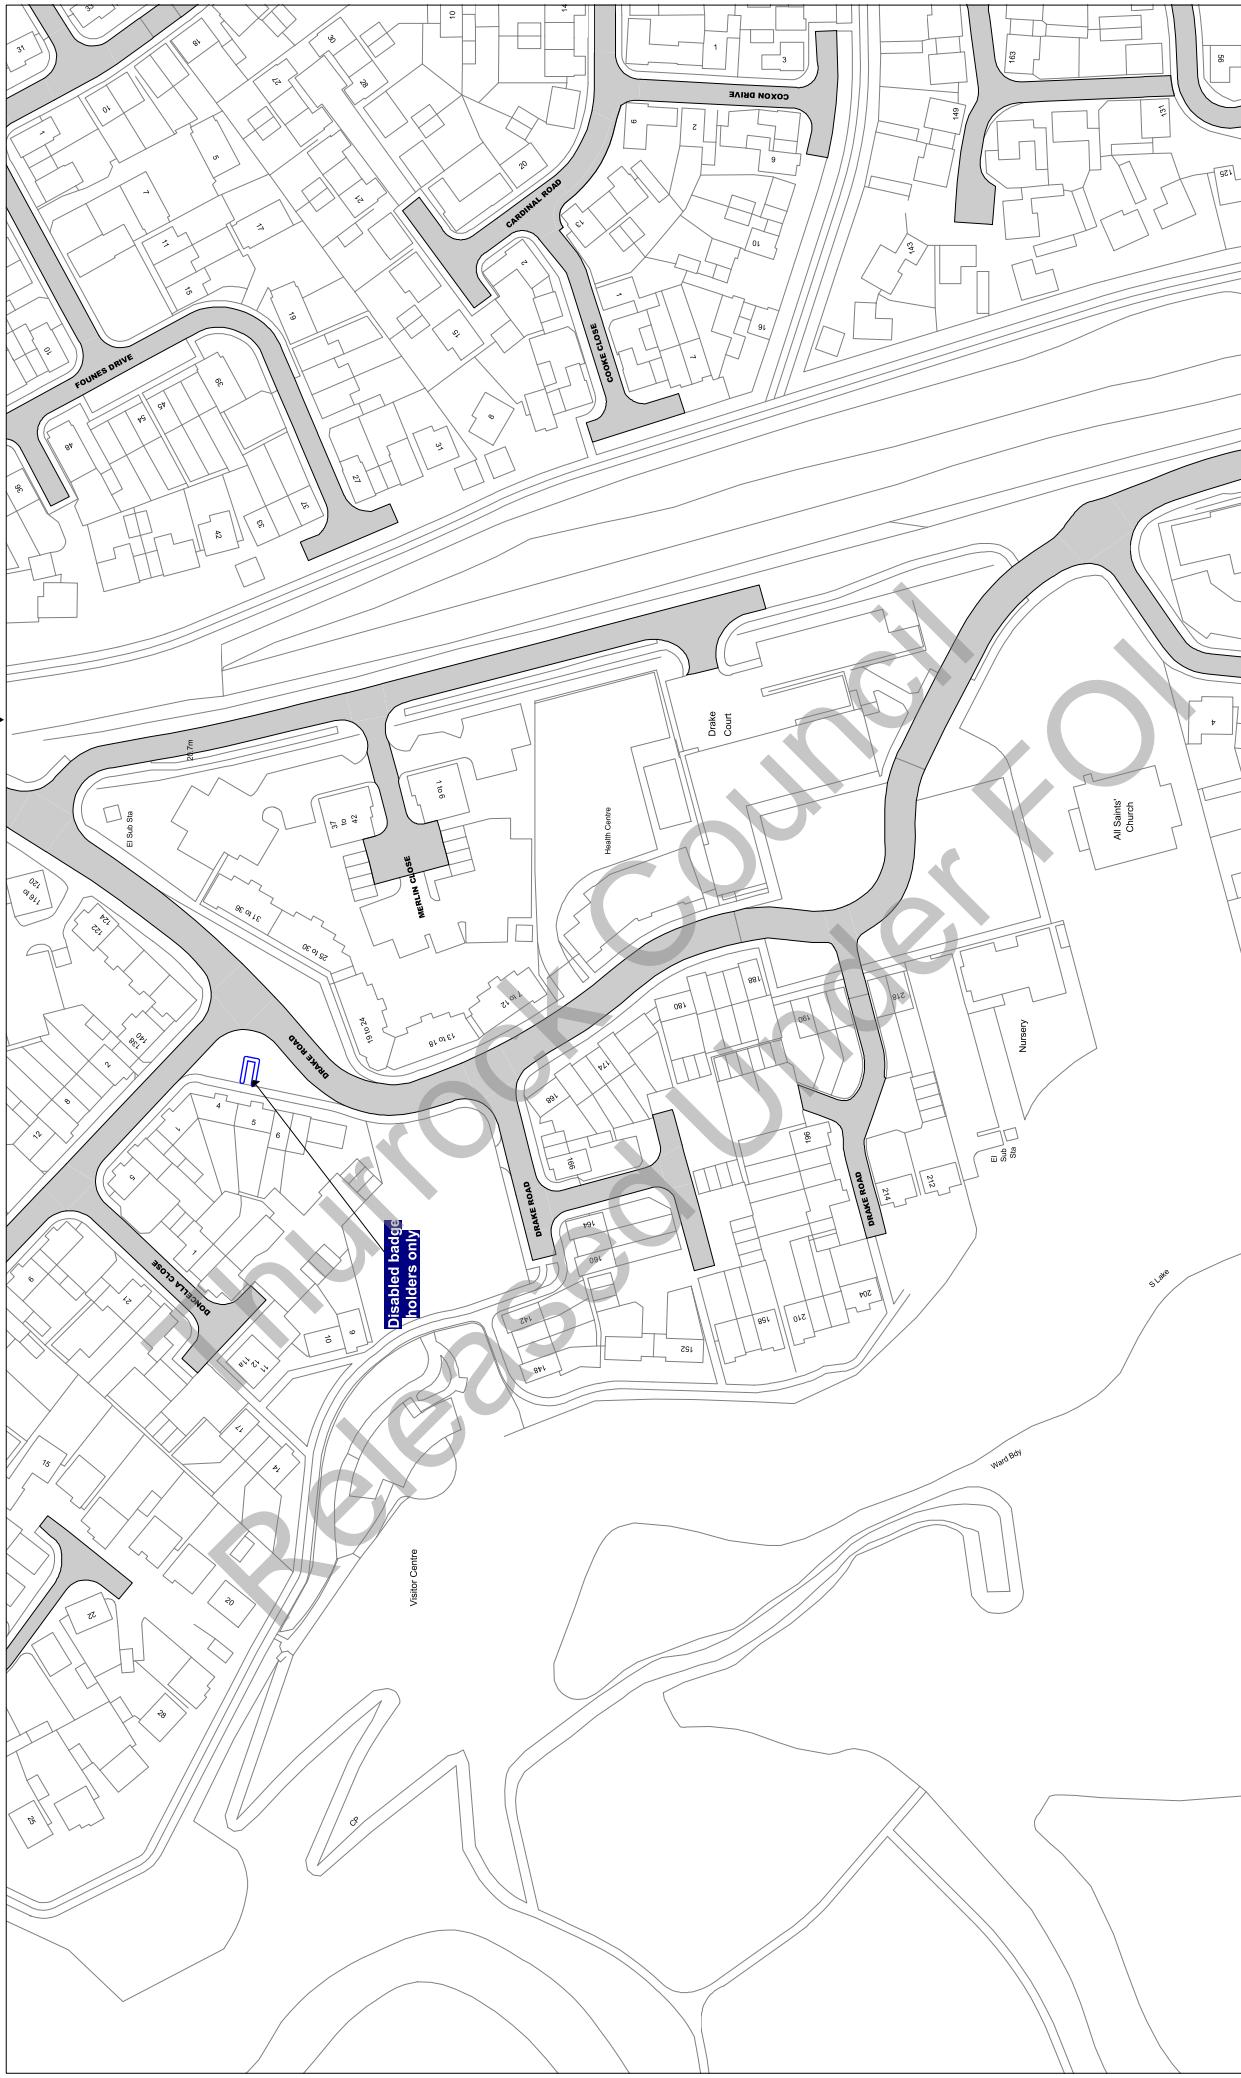

Scale: 1 : 1250 @ A3

Order Title: The Borough of Thurrock
(Stopping, Waiting, Loading and On-street Parking) Order 2017

This map is reproduced from Ordnance Survey material
with the permission of Ordnance Survey on behalf of the
Crown Copyright. Unauthorised reproduction infringes
copyright and may lead to prosecution or civil
proceedings.
Thurrock Council
Licence No: 100025467 2017

thurrock.gov.uk

Civic Offices, New Road
Grays, Essex, RM17 6SL

**NOTE: SEE STATIC MAP SCHEDULE LEGEND
FOR RESTRICTIONS DISPLAYED**


Tile Ref: AH16

Status: CONFIRMED

Sheet Revision Number: 0

Sheet Active From: 14/07/2017

▲
AG16
AH15
AH16
▼

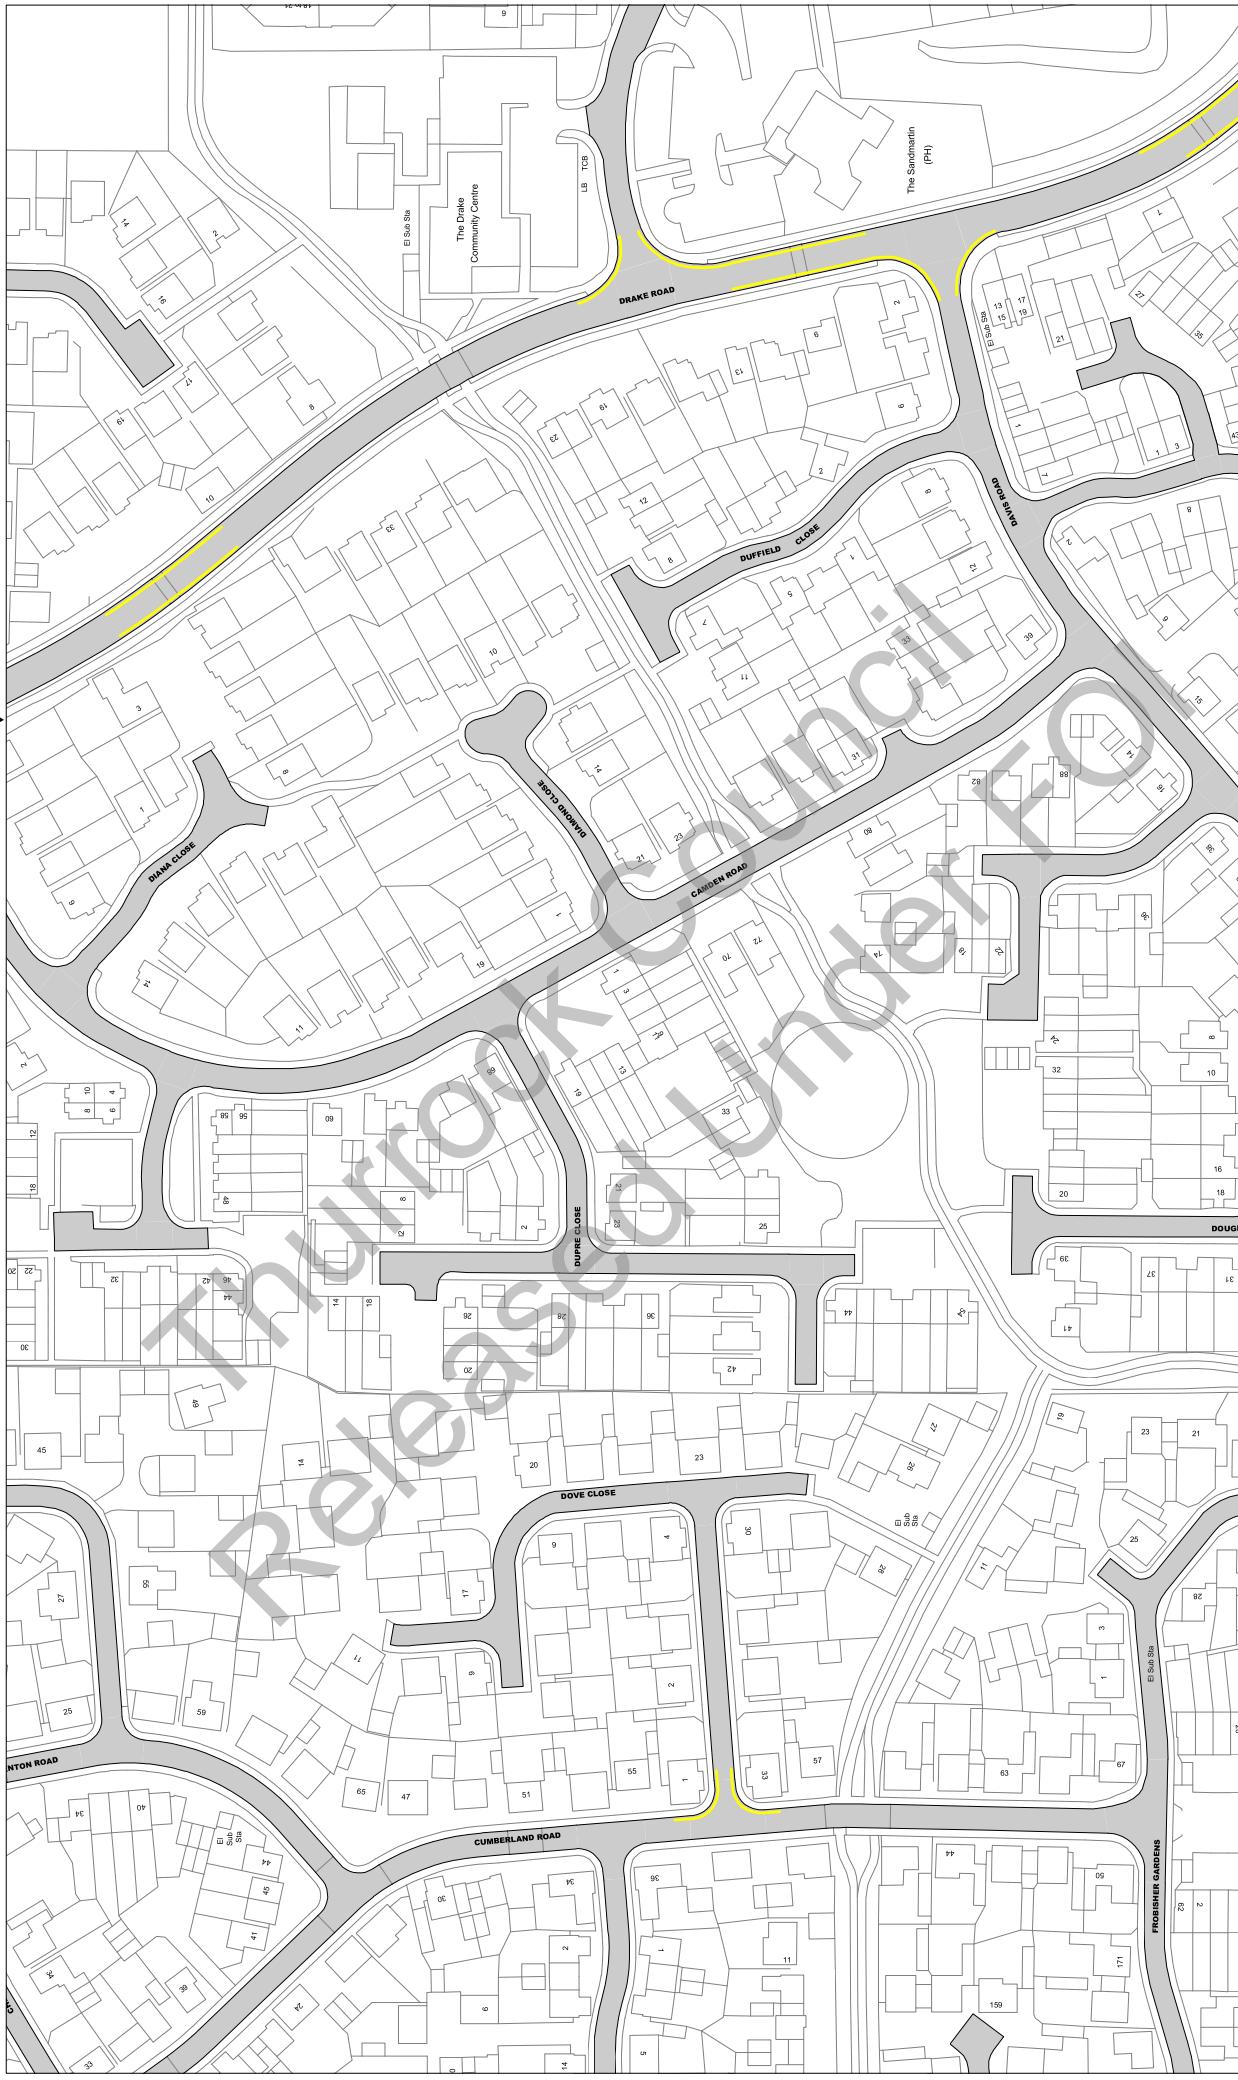

Scale: 1 : 1250 @ A3

Order Title: The Borough of Thurrock
(Stopping, Waiting, Loading and On-street Parking) Order 2017

This map is reproduced from Ordnance Survey material
with the permission of Ordnance Survey on behalf of the
Crown Copyright. Unauthorised reproduction, either
whole or in part, is an offence liable to prosecution or civil
proceedings.
Thurrock Council
Licence No: 100025457 2017

thurrock.gov.uk

Civic Offices, New Road
Grays, Essex, RM17 6SL


Tile Ref: AH17

Status: CONFIRMED

Sheet Revision Number: 0

Sheet Active From: 14/07/2017

▲
AG17
◀ AH16
▶ AH18
▼

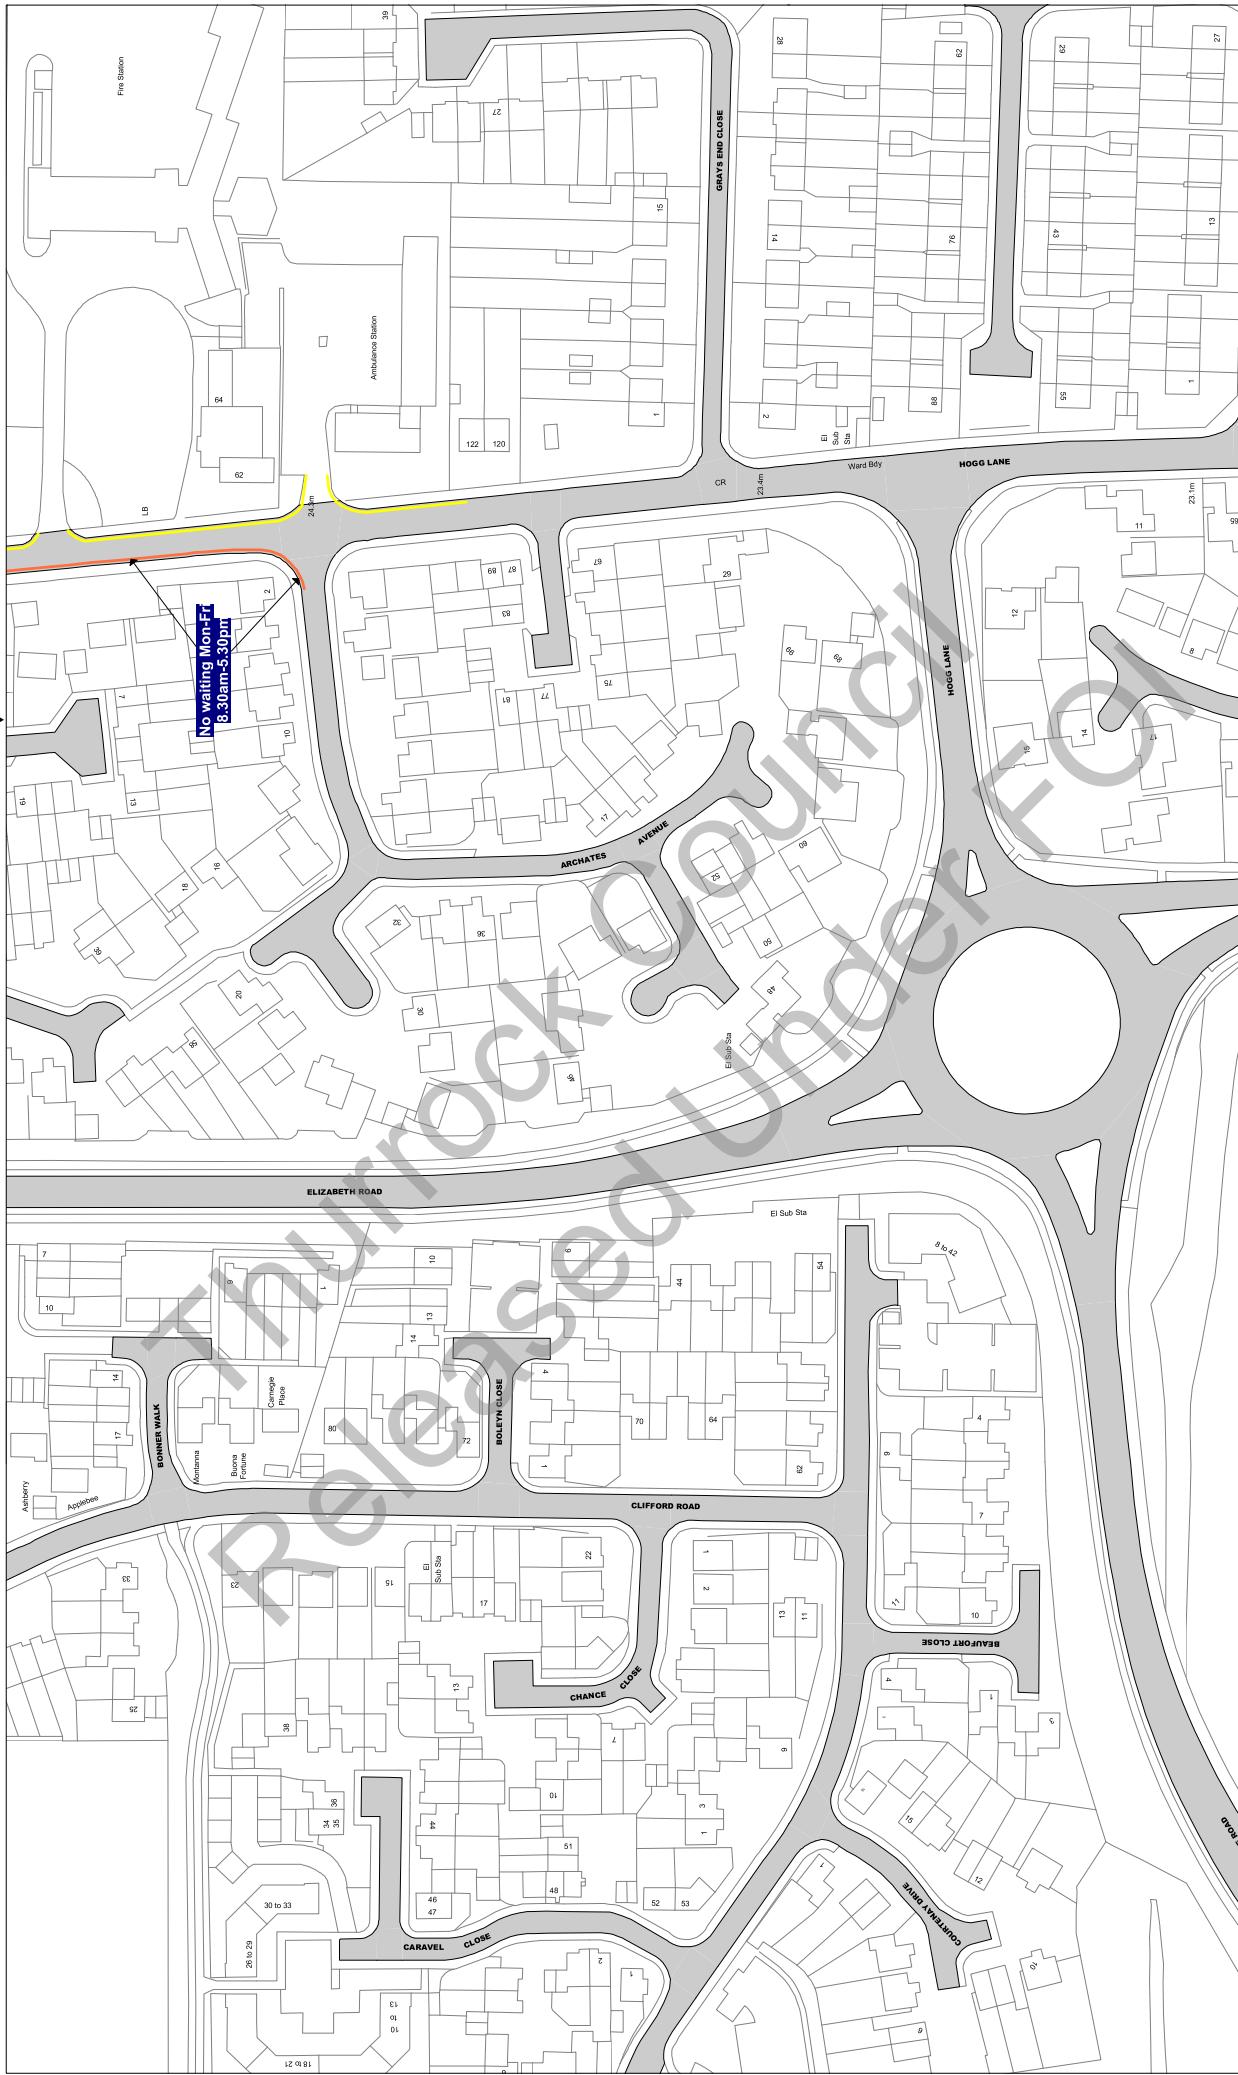

Scale: 1 : 1250 @ A3

Order Title: The Borough of Thurrock
(Stopping, Waiting, Loading and On-street Parking) Order 2017

This map is reproduced from Ordnance Survey material
with the permission of Ordnance Survey on behalf of the
Crown Copyright. Unauthorised reproduction, copying
or storage of this material is illegal and may lead to prosecution or civil
proceedings.
Thurrock Council
Licence No: 100025467 2017

**NOTE: SEE STATIC MAP SCHEDULE LEGEND
FOR RESTRICTIONS DISPLAYED**

 thurrock.gov.uk
Civic Offices, New Road
Grays, Essex, RM17 6SL


Tile Ref: AH18

Status: CONFIRMED

Sheet Revision Number: 0

Sheet Active From: 14/07/2017

▲ AG18
▼ AH17 AH19
▼ A118

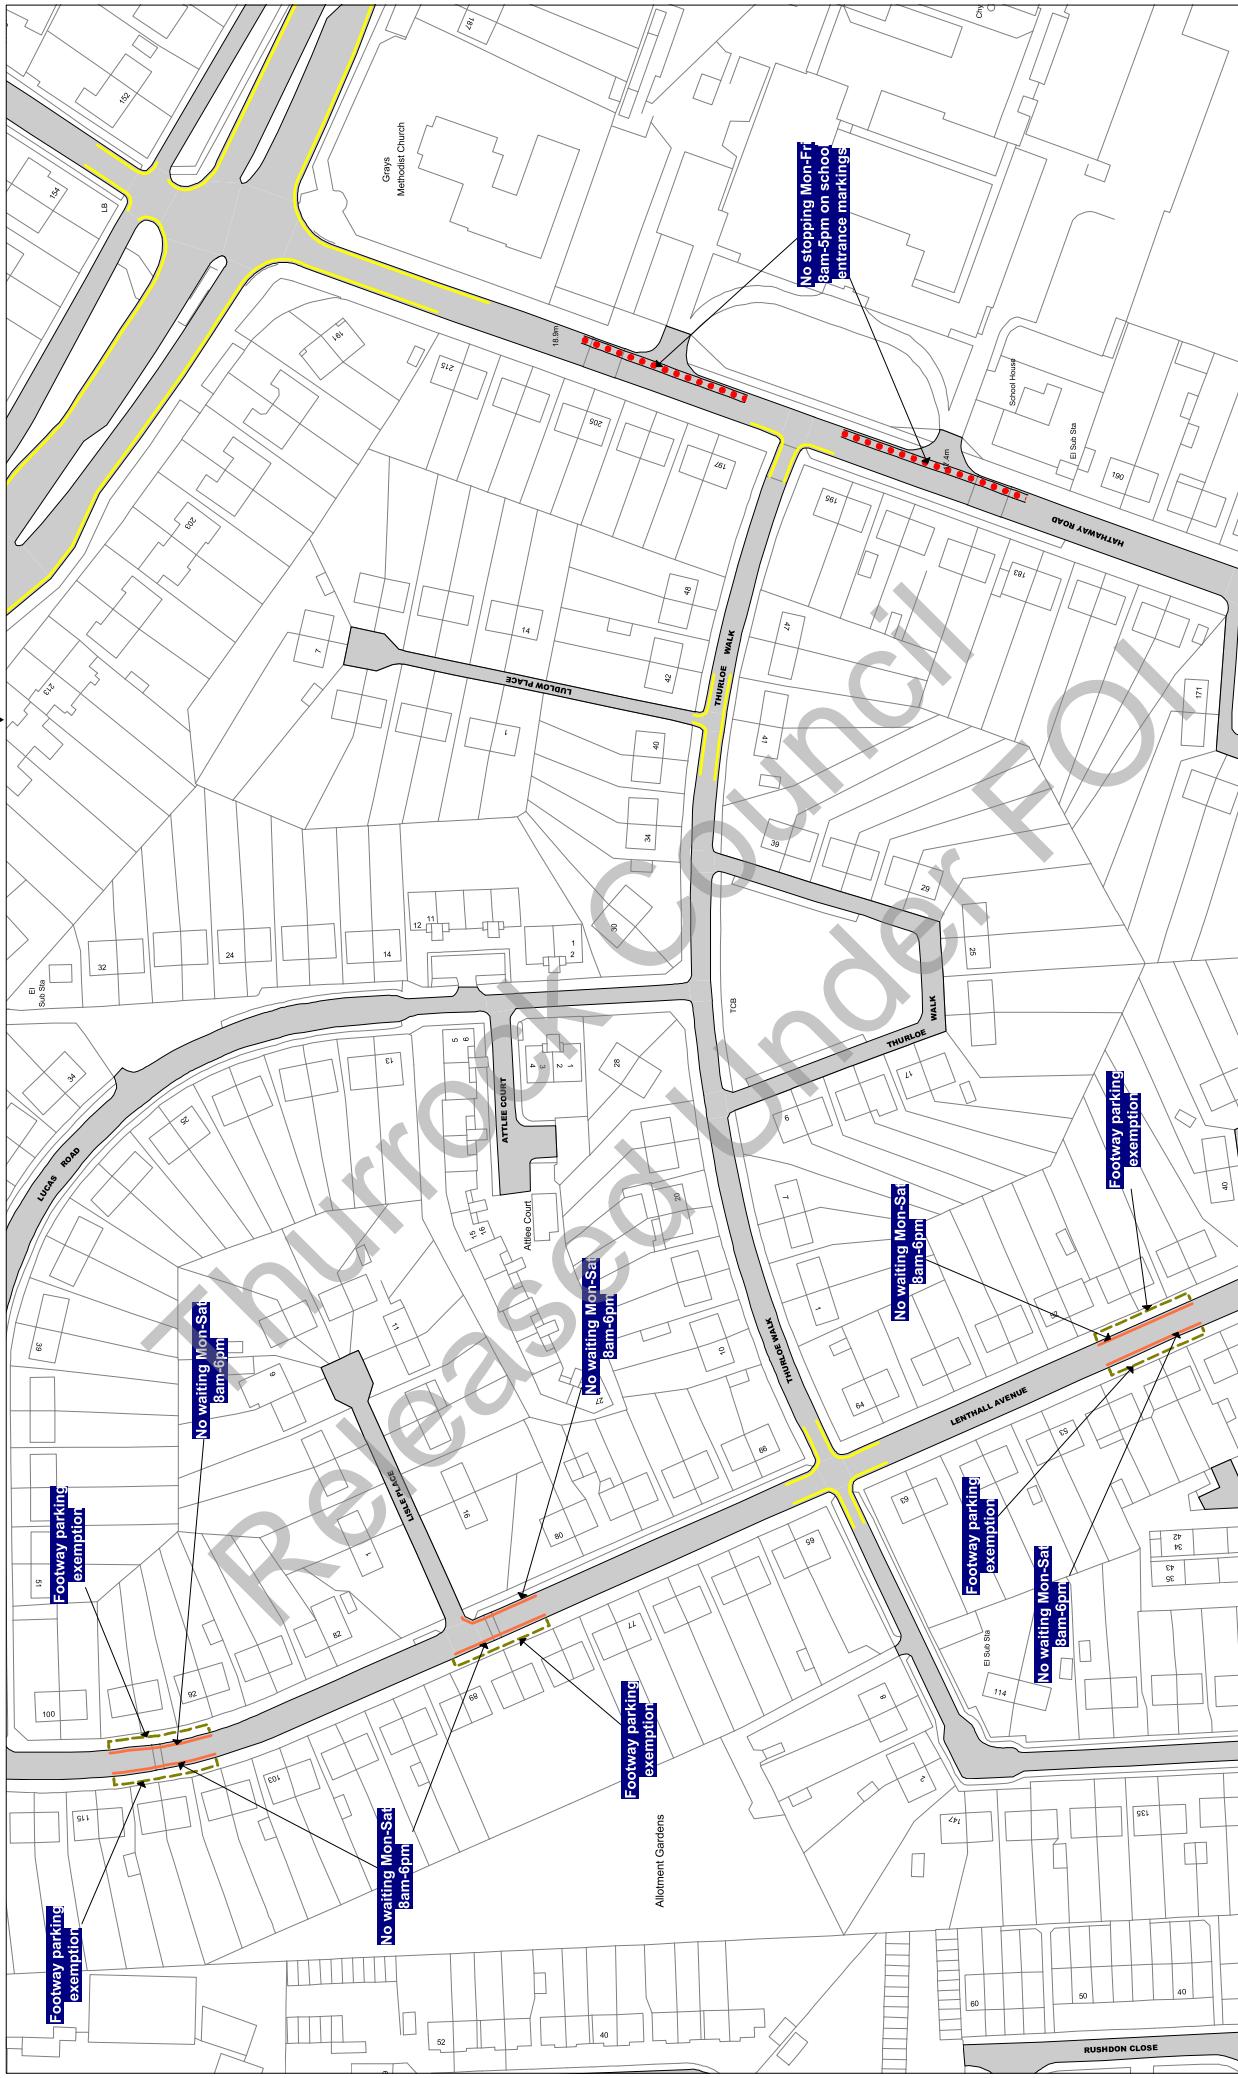

Scale: 1 : 1250 @ A3

Order Title: The Borough of Thurrock (Stopping, Waiting, Loading and On-street Parking) Order 2017

This map is reproduced from Ordnance Survey material with the permission of Ordnance Survey on behalf of the Crown Copyright. Unauthorised reproduction infringes Crown copyright and may lead to prosecution or civil proceedings.
Thurrock Council
Licence No: 100025467 2017

NOTE: SEE STATIC MAP SCHEDULE LEGEND FOR RESTRICTIONS DISPLAYED

thurrock.gov.uk

Civic Offices, New Road
Grays, Essex, RM17 6SL


Tile Ref: AH19

Status: CONFIRMED

Sheet Revision Number: 0

Sheet Active From: 14/07/2017

AH18
AH19
AH20

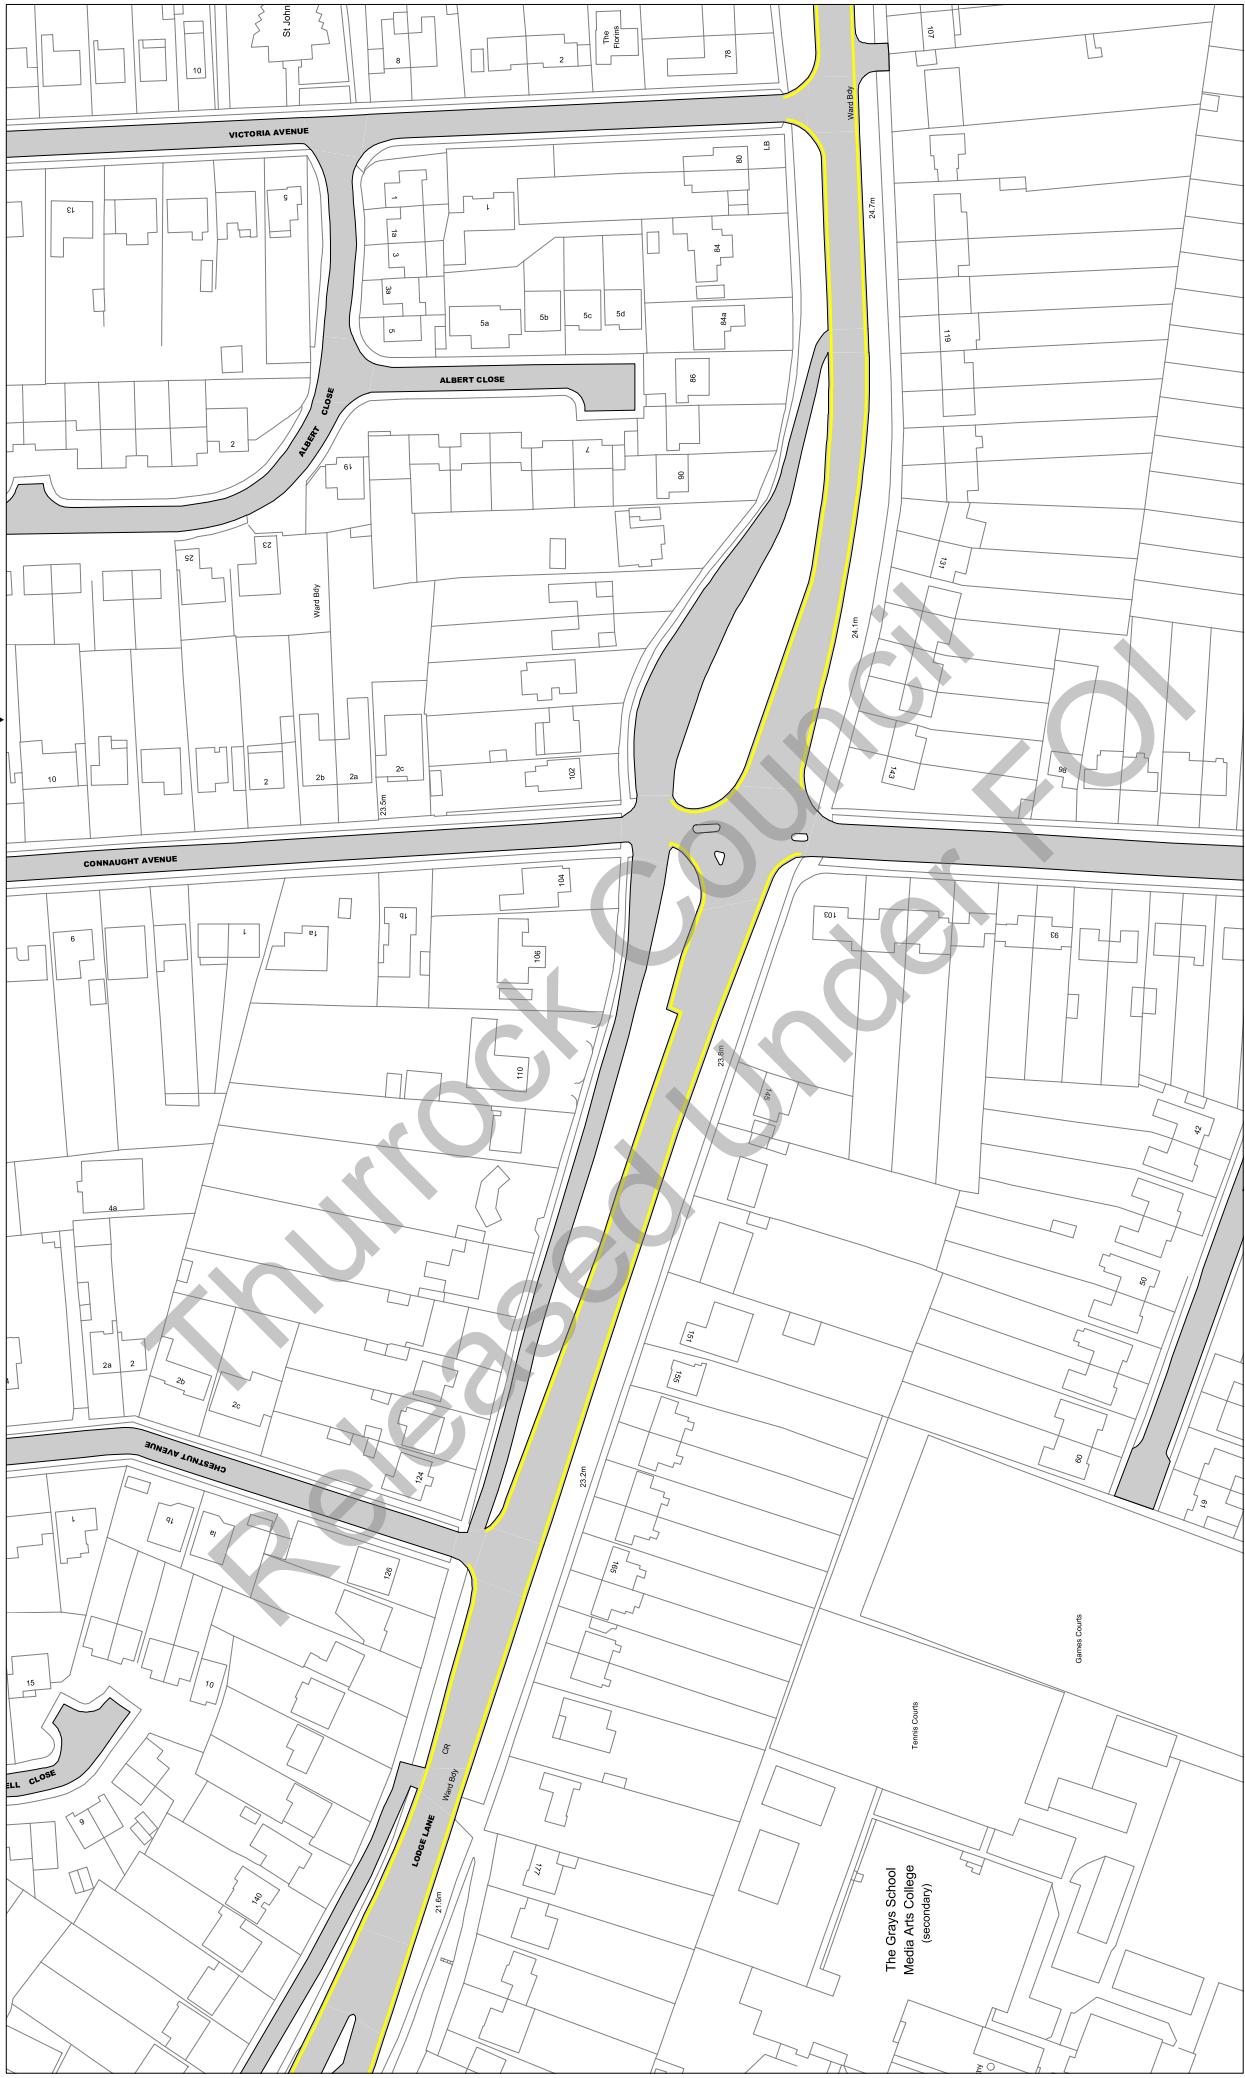

Scale: 1 : 1250 @ A3

Order Title: The Borough of Thurrock
(Stopping, Waiting, Loading and On-street Parking) Order 2017

This map is reproduced from Ordnance Survey material
with the permission of Ordnance Survey on behalf of the
Crown Copyright. Unauthorised reproduction of the
material is illegal and may lead to prosecution or civil
proceedings.
Thurrock Council
Licence No: 100025467 2017

**NOTE: SEE STATIC MAP SCHEDULE LEGEND
FOR RESTRICTIONS DISPLAYED**

thurrock.gov.uk
Civic Offices, New Road
Grays, Essex, RM17 6SL


Tile Ref: AH20

Status: CONFIRMED

Sheet Revision Number: 0

Sheet Active From: 14/07/2017

▲ AG20
AH19 AH21
▼ A120

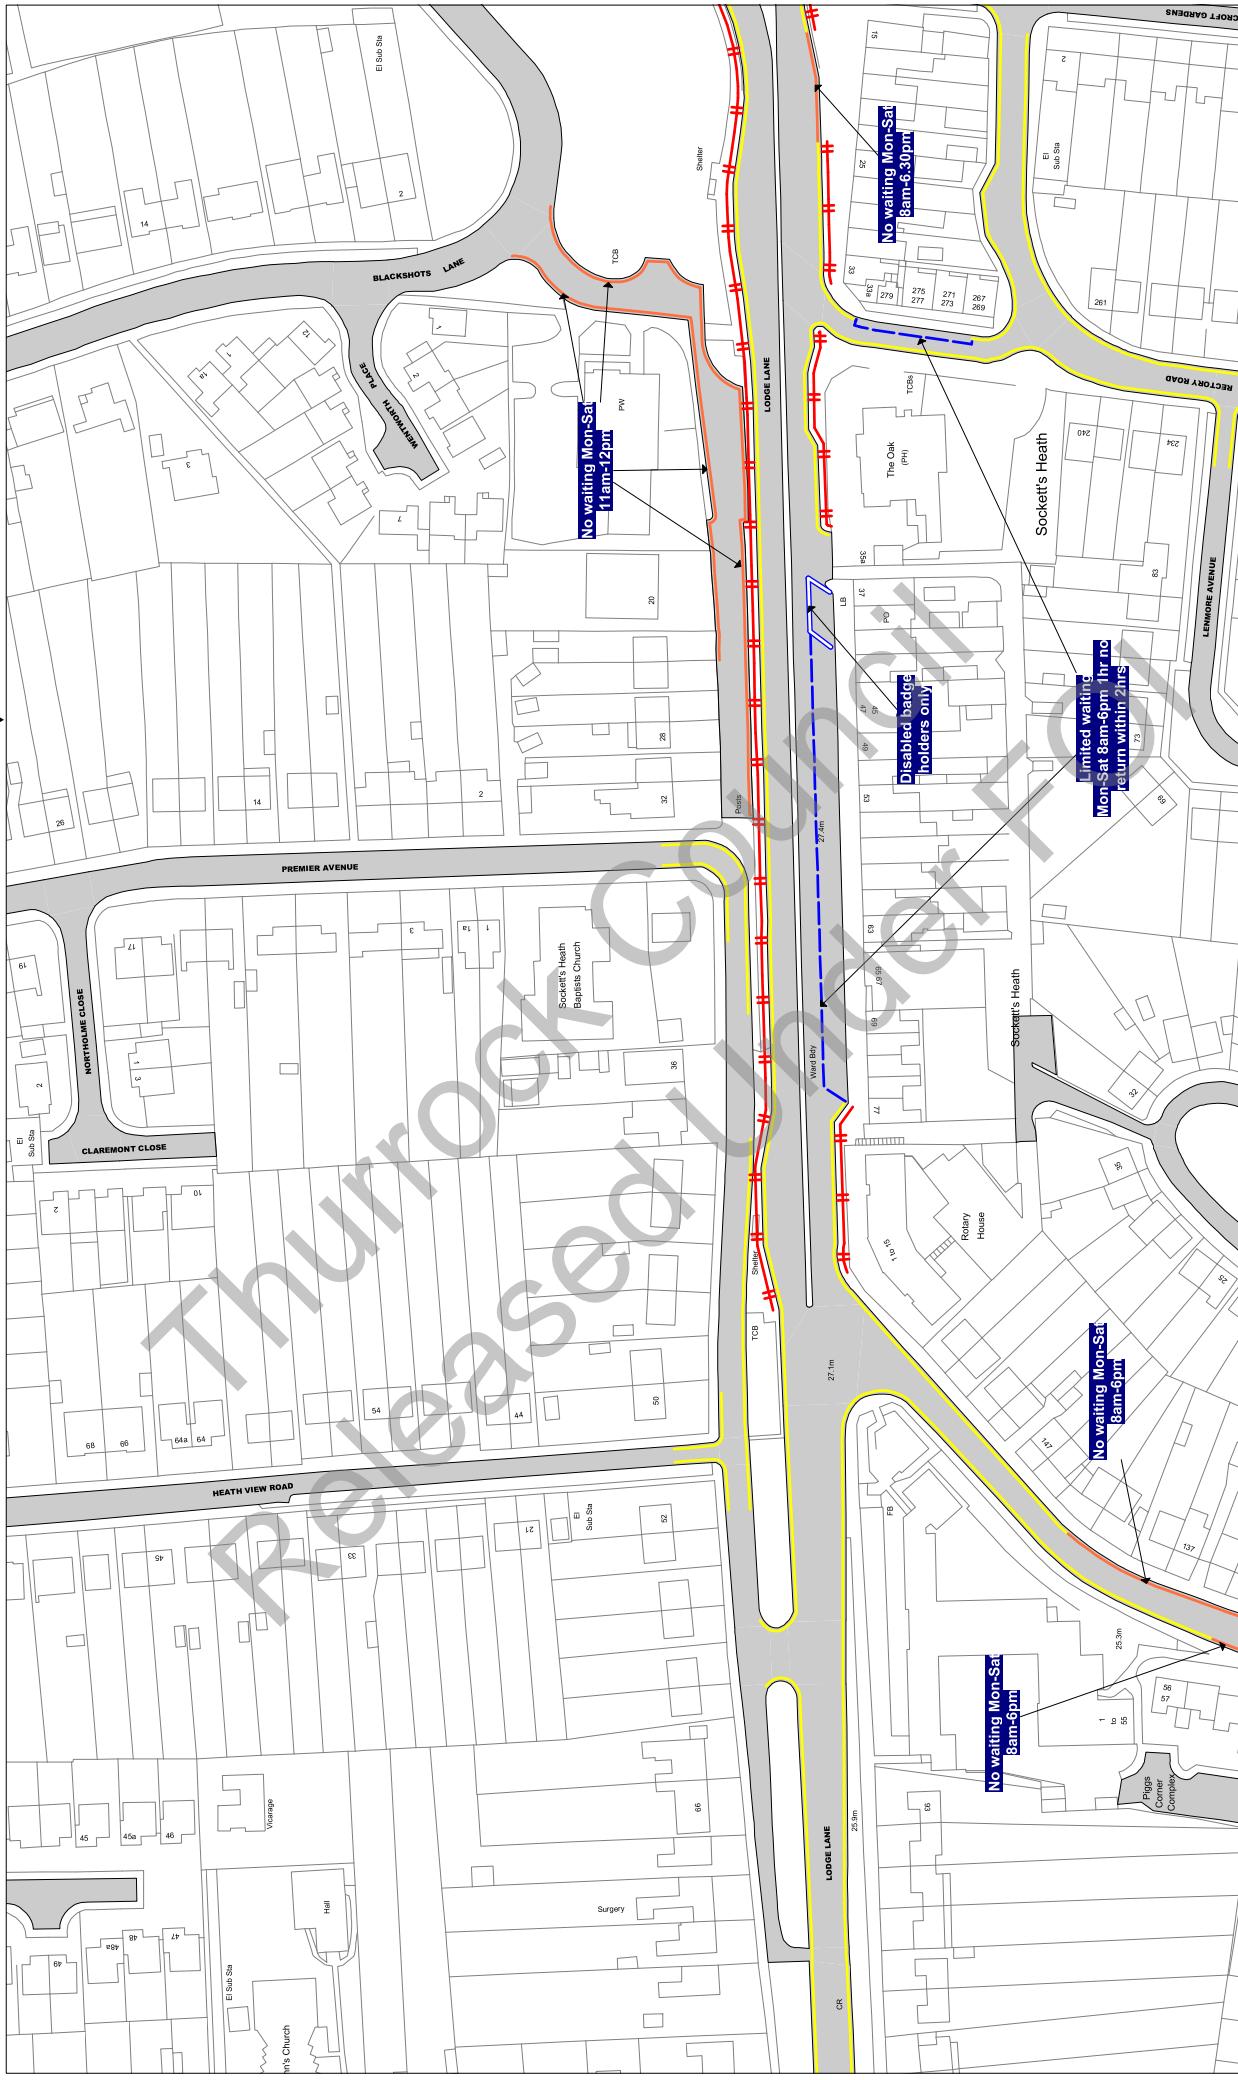

Scale: 1 : 1250 @ A3

Order Title: The Borough of Thurrock (Stopping, Waiting, Loading and On-street Parking) Order 2017

This map is reproduced from Ordnance Survey material with the permission of Ordnance Survey on behalf of the Crown Copyright. Unauthorised reproduction infringes Crown copyright and may lead to prosecution or civil proceedings.
Thurrock Council
Licence No: 100025467 2017

thurrock.gov.uk

Civic Offices, New Road
Grays, Essex, RM17 6SL

**NOTE: SEE STATIC MAP SCHEDULE LEGEND
FOR RESTRICTIONS DISPLAYED**

Tile Ref: AH21


Status: CONFIRMED

Sheet Revision Number: 0

Sheet Active From: 14/07/2017

AH20

AH22

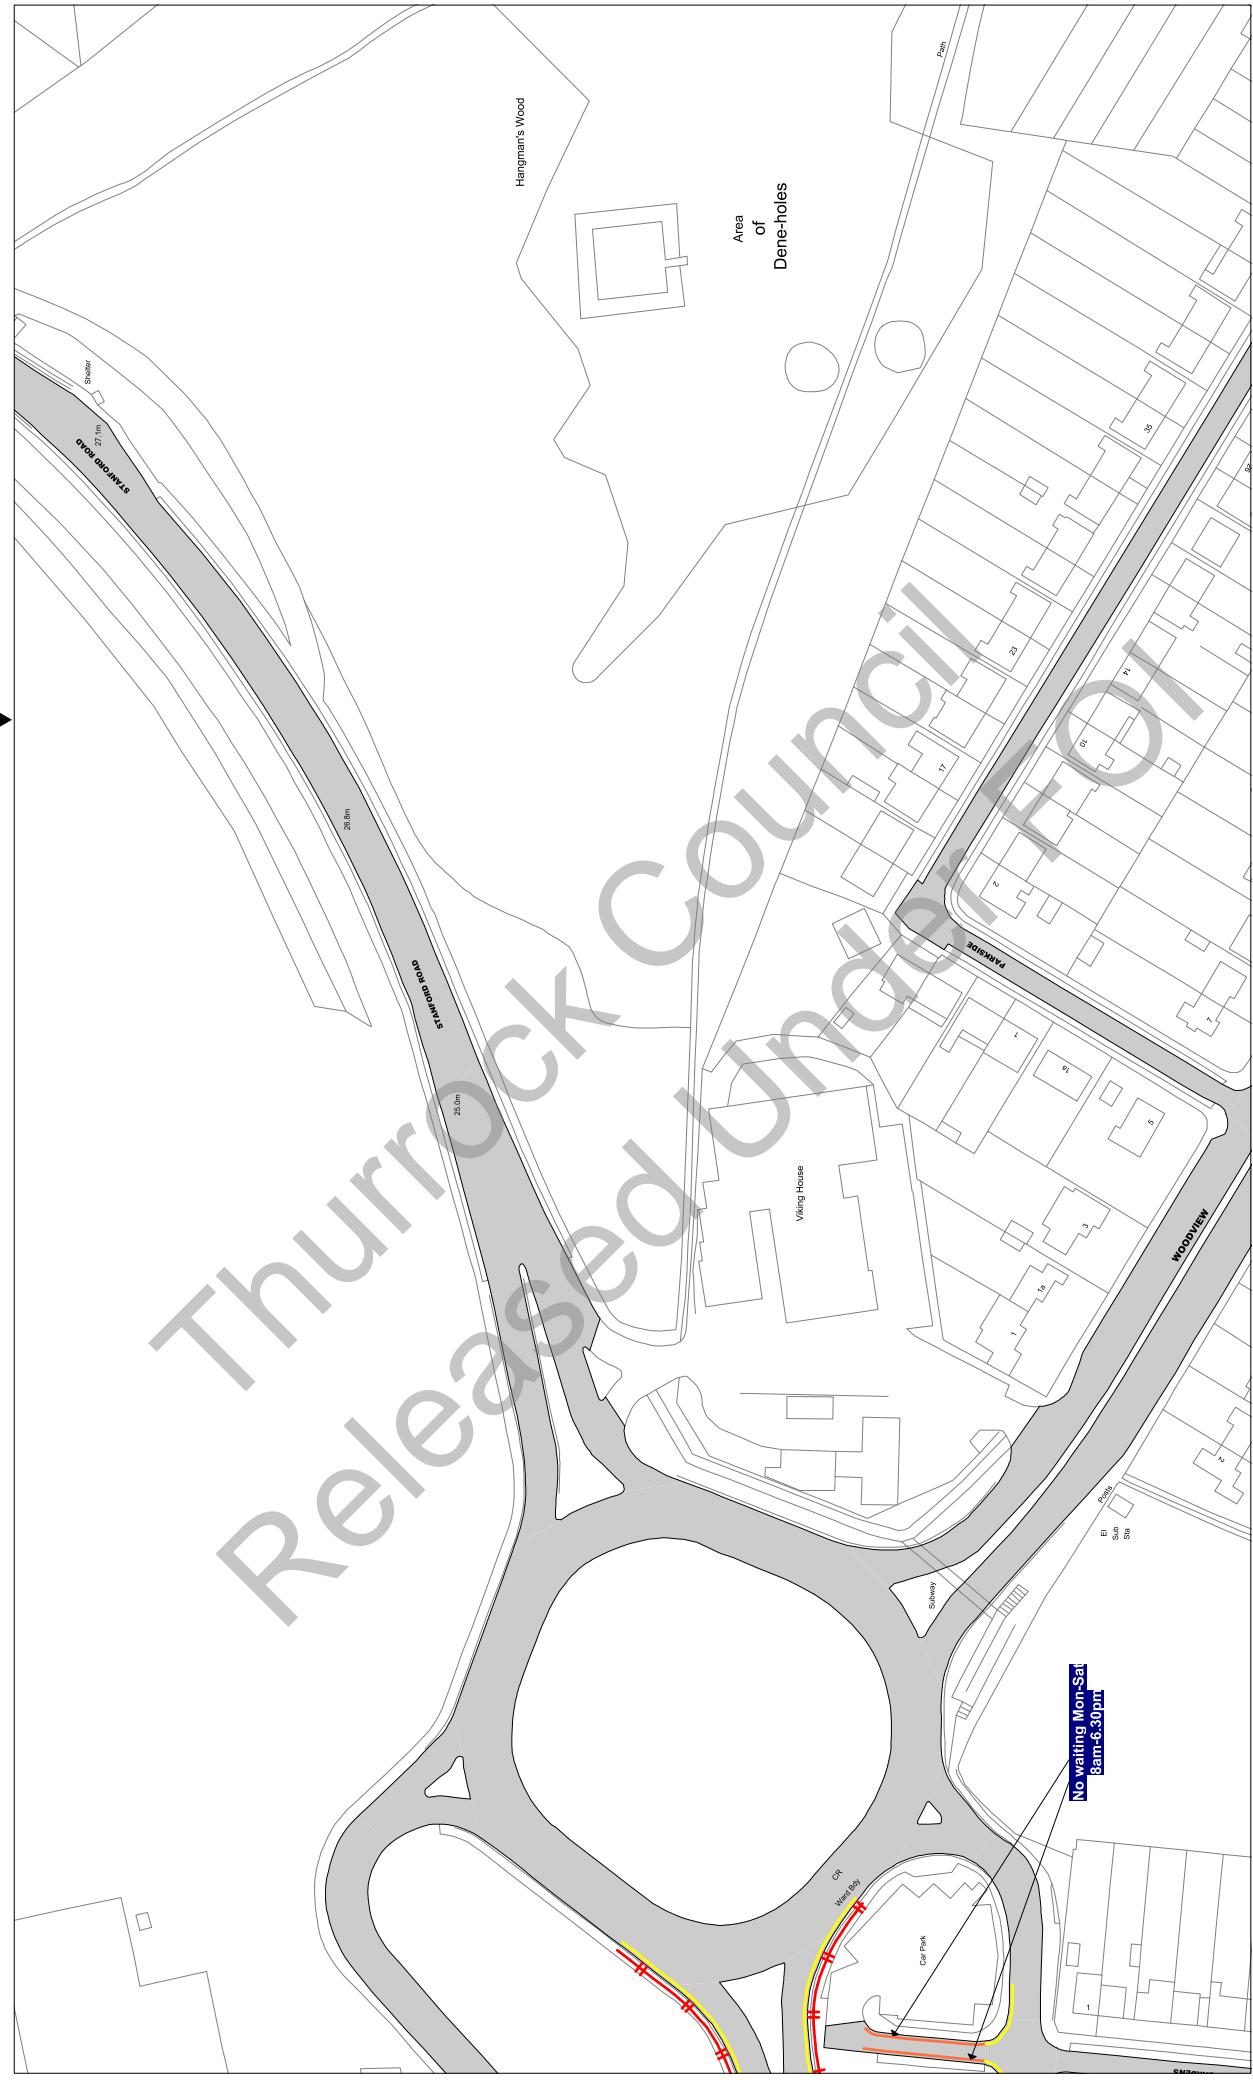

Scale: 1 : 1250 @ A3

Order Title: The Borough of Thurrock
(Stopping, Waiting, Loading and On-street Parking) Order 2017

This map is reproduced from Ordnance Survey material
with the permission of Ordnance Survey on behalf of the
Crown Copyright. Unauthorised reproduction infringes
copyright and may lead to prosecution or civil
proceedings.
Thurrock Council
Licence No: 100025467 2017

**NOTE: SEE STATIC MAP SCHEDULE LEGEND
FOR RESTRICTIONS DISPLAYED**

thurrock.gov.uk
Civic Offices, New Road
Grays, Essex, RM17 6SL

Tile Ref: AH22

Status: CONFIRMED

Sheet Revision Number: 0

Sheet Active From: 14/07/2017

▲ AG22
▼ AH21



Scale: 1 : 1250 @ A3

Order Title: The Borough of Thurrock
(Stopping, Waiting, Loading and On-street Parking) Order 2017

This map is reproduced from Ordnance Survey material
with the permission of Ordnance Survey on behalf of the
Crown Copyright. Unauthorised reproduction of the
material is illegal and may lead to prosecution or civil
proceedings.
Thurrock Council
Licence No: 100025467 2017

**NOTE: SEE STATIC MAP SCHEDULE LEGEND
FOR RESTRICTIONS DISPLAYED**

thurrock.gov.uk

Civic Offices, New Road
Grays, Essex, RM17 6SL

Tile Ref: AH25


Status: CONFIRMED

Sheet Revision Number: 0

Sheet Active From: 14/07/2017

AG25

A125

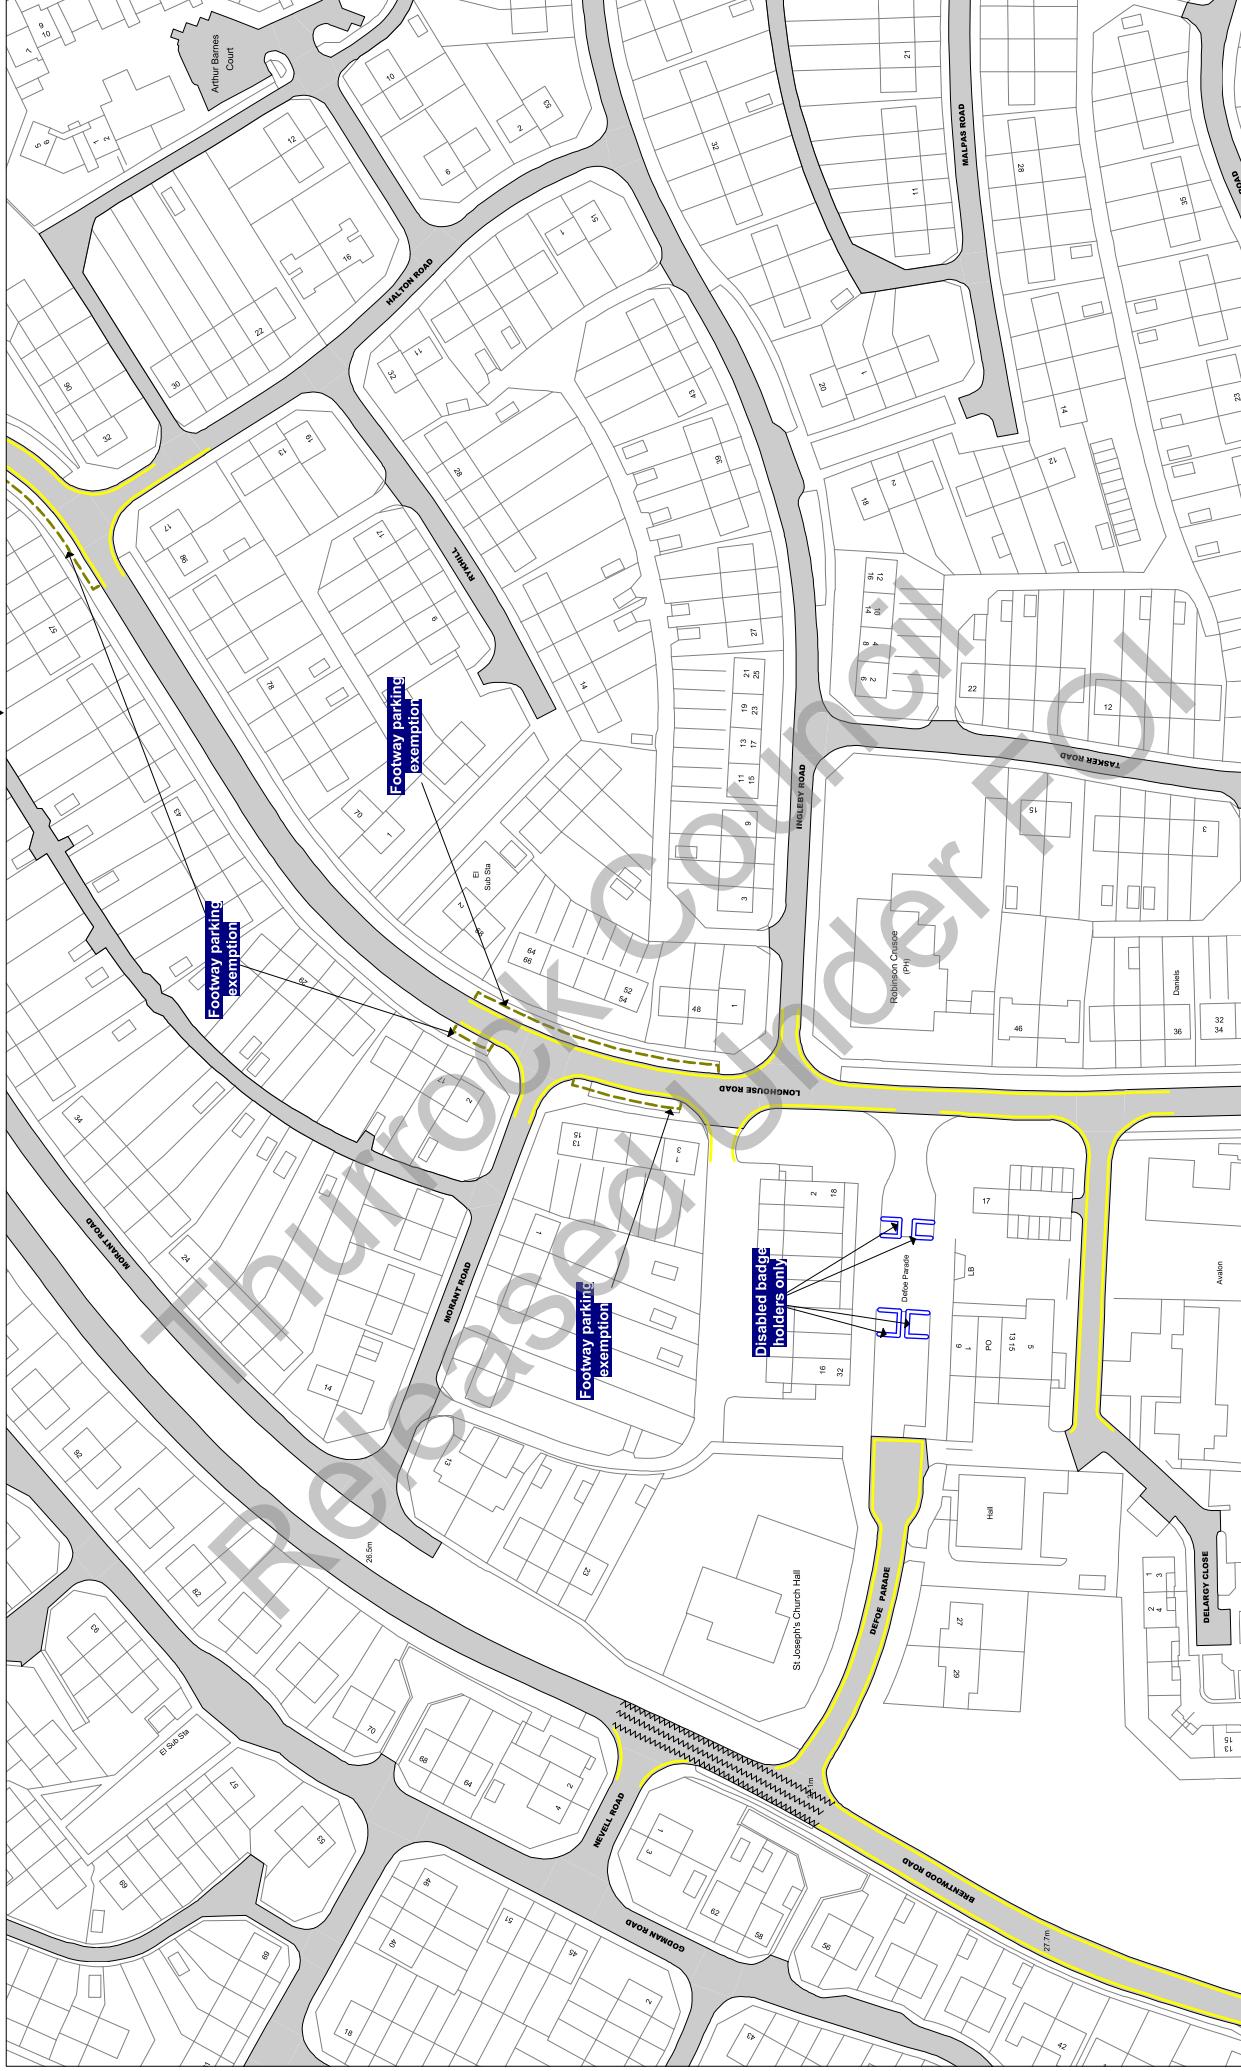

Scale: 1 : 1250 **@ A3**

Order Title: The Borough of Thurrock
(Stopping, Waiting, Loading and On-street Parking) Order 2017

This map is reproduced from Ordnance Survey material with the permission of Ordnance Survey on behalf of the Crown Copyright. Unauthorised reproduction infringes Crown copyright and may lead to prosecution or civil proceedings.
Thurrock Council
Licence No: 100025467 2017

**NOTE: SEE STATIC MAP SCHEDULE LEGEND
FOR RESTRICTIONS DISPLAYED**

thurrock.gov.uk
Civic Offices, New Road
Grays, Essex, RM17 6SL


Tile Ref: AH32

Status: CONFIRMED

Sheet Revision Number: 0

Sheet Active From: 14/07/2017

AH32

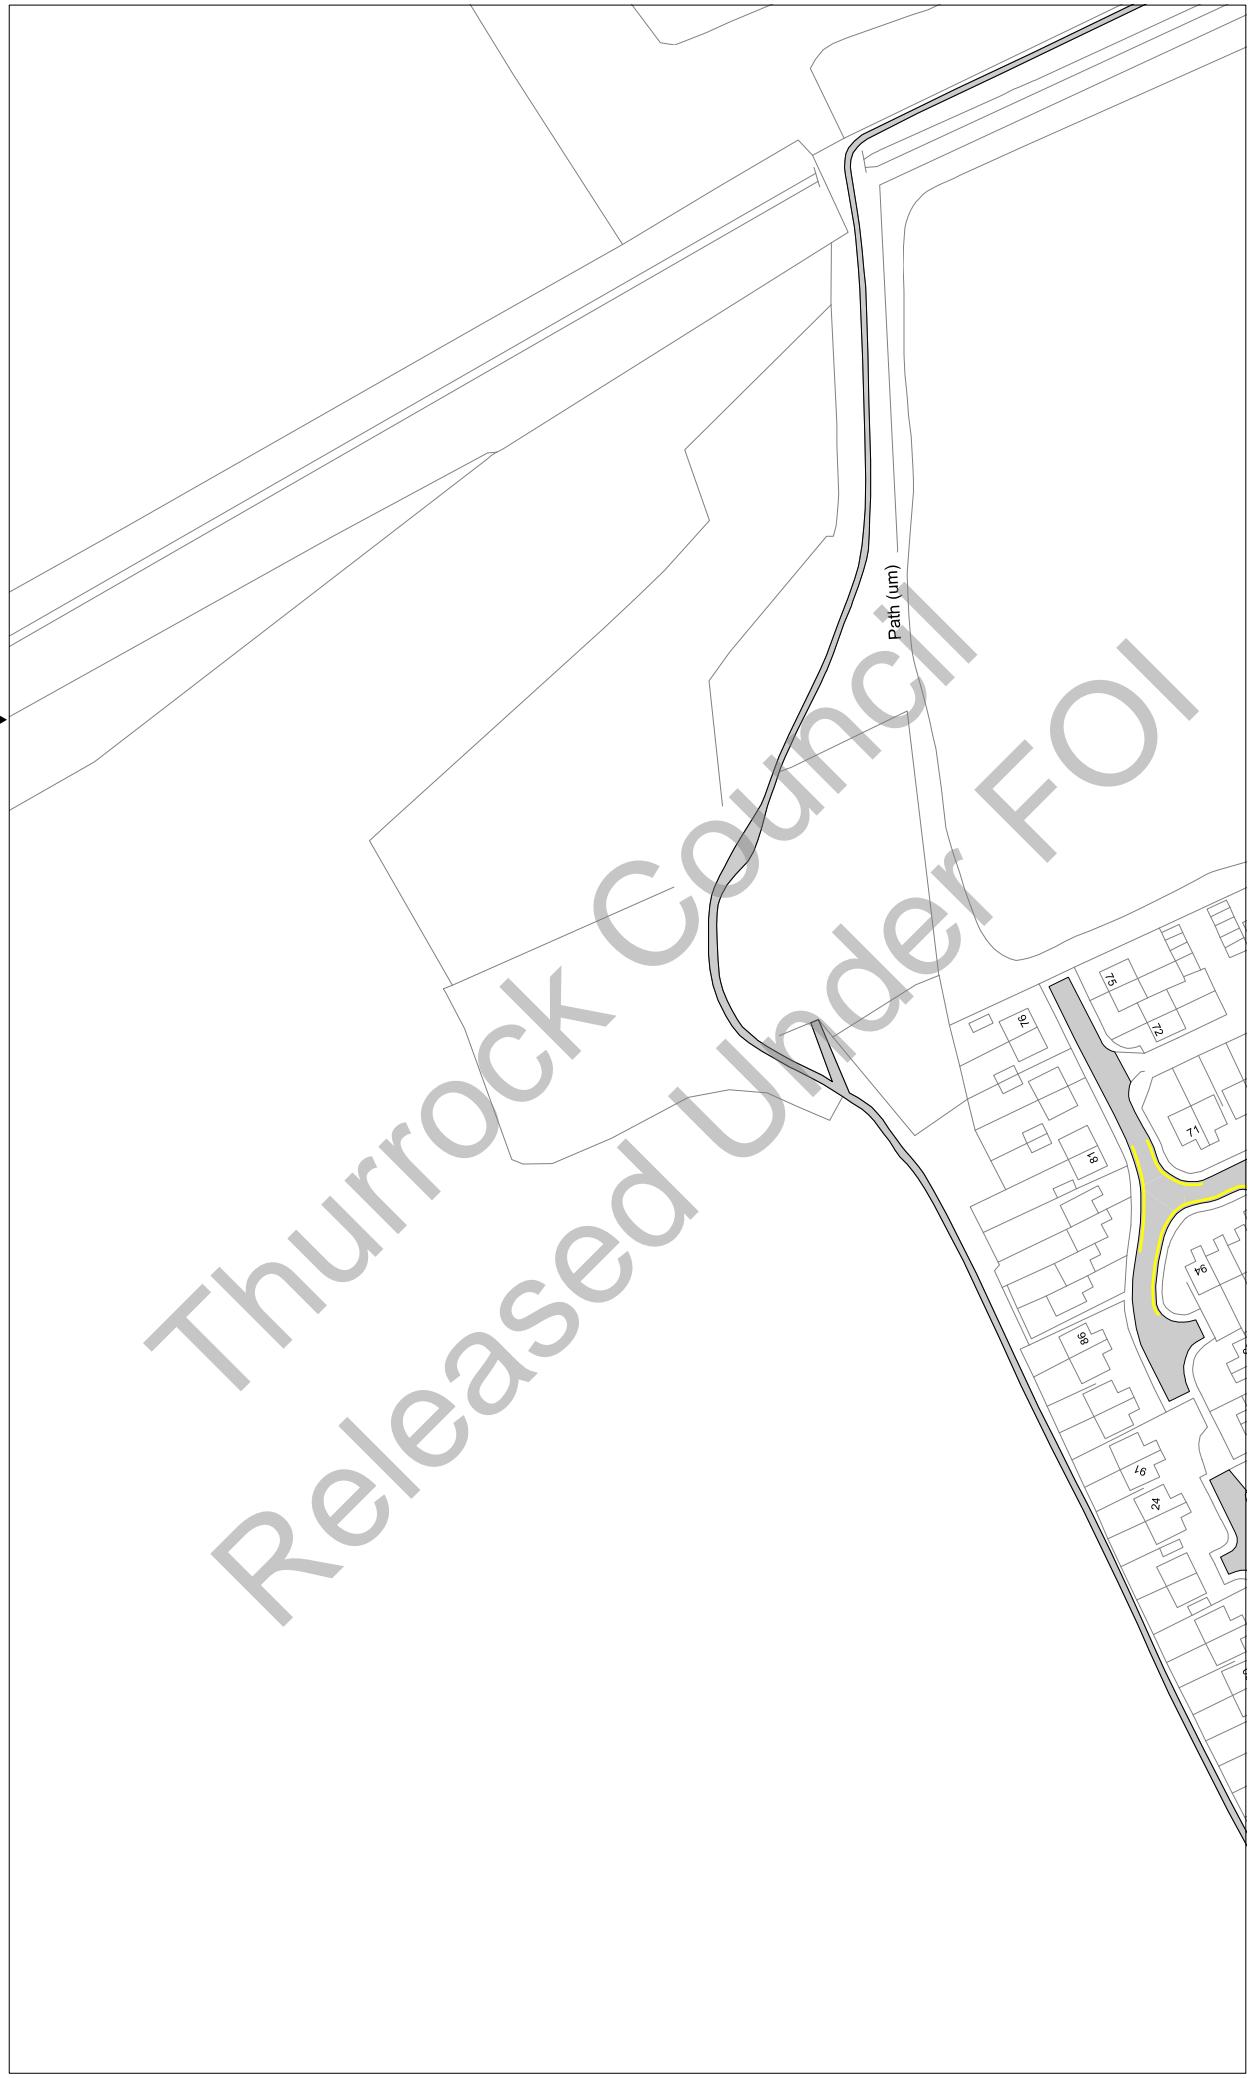

Scale: 1 : 1250 @ A3

Order Title: The Borough of Thurrock
(Stopping, Waiting, Loading and On-street Parking) Order 2017

This map is reproduced from Ordnance Survey material
with the permission of Ordnance Survey on behalf of the
Crown Copyright. Unauthorised reproduction of Crown
Copyright material is illegal and may lead to prosecution or civil
proceedings.
Thurrock Council
Licence No: 100025457 2017

**NOTE: SEE STATIC MAP SCHEDULE LEGEND
FOR RESTRICTIONS DISPLAYED**

thurrock.gov.uk
Civic Offices, New Road
Grays, Essex, RM17 6SL

Tile Ref: A10


Status: CONFIRMED

Sheet Revision Number: 0

Sheet Active From: 14/07/2017

AH10

AJ10

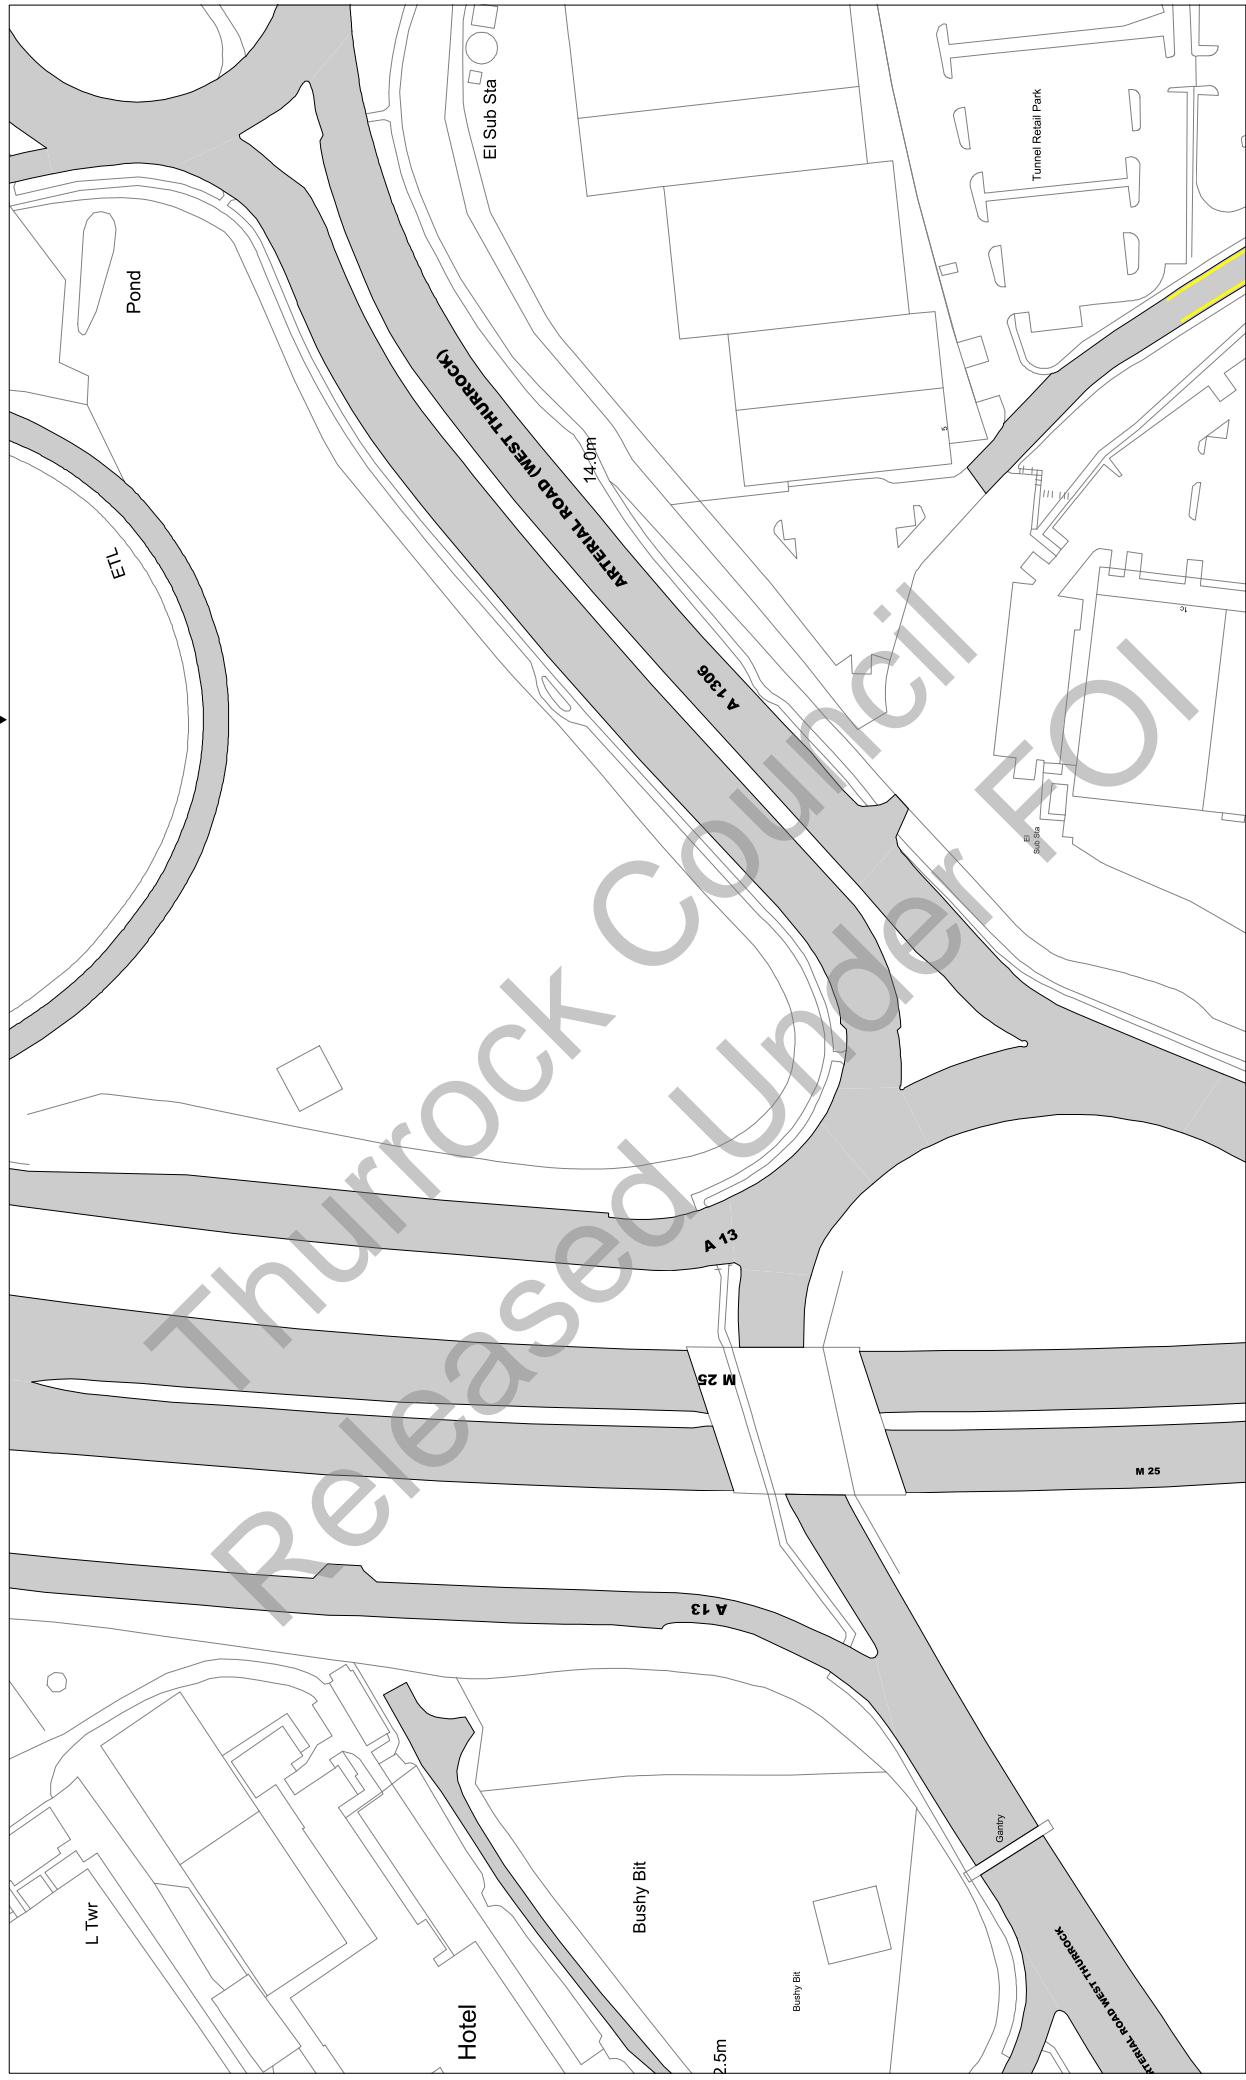

Scale: 1 : 1250 @ A3

Order Title: The Borough of Thurrock
(Stopping, Waiting, Loading and On-street Parking) Order 2017

This map is reproduced from Ordnance Survey material
with the permission of Ordnance Survey or their agent of the
Crown Copyright. Unauthorised reproduction infringes
copyright and may lead to prosecution or civil
proceedings.
Thurrock Council
Licence No: 100025467 2017

**NOTE: SEE STATIC MAP SCHEDULE LEGEND
FOR RESTRICTIONS DISPLAYED**

thurrock.gov.uk

Civic Offices, New Road
Grays, Essex, RM17 6SL


Tile Ref: A113

Status: CONFIRMED

Sheet Revision Number: 0

Sheet Active From: 14/07/2017

AH13
▲
A14
▼
AJ13
▼

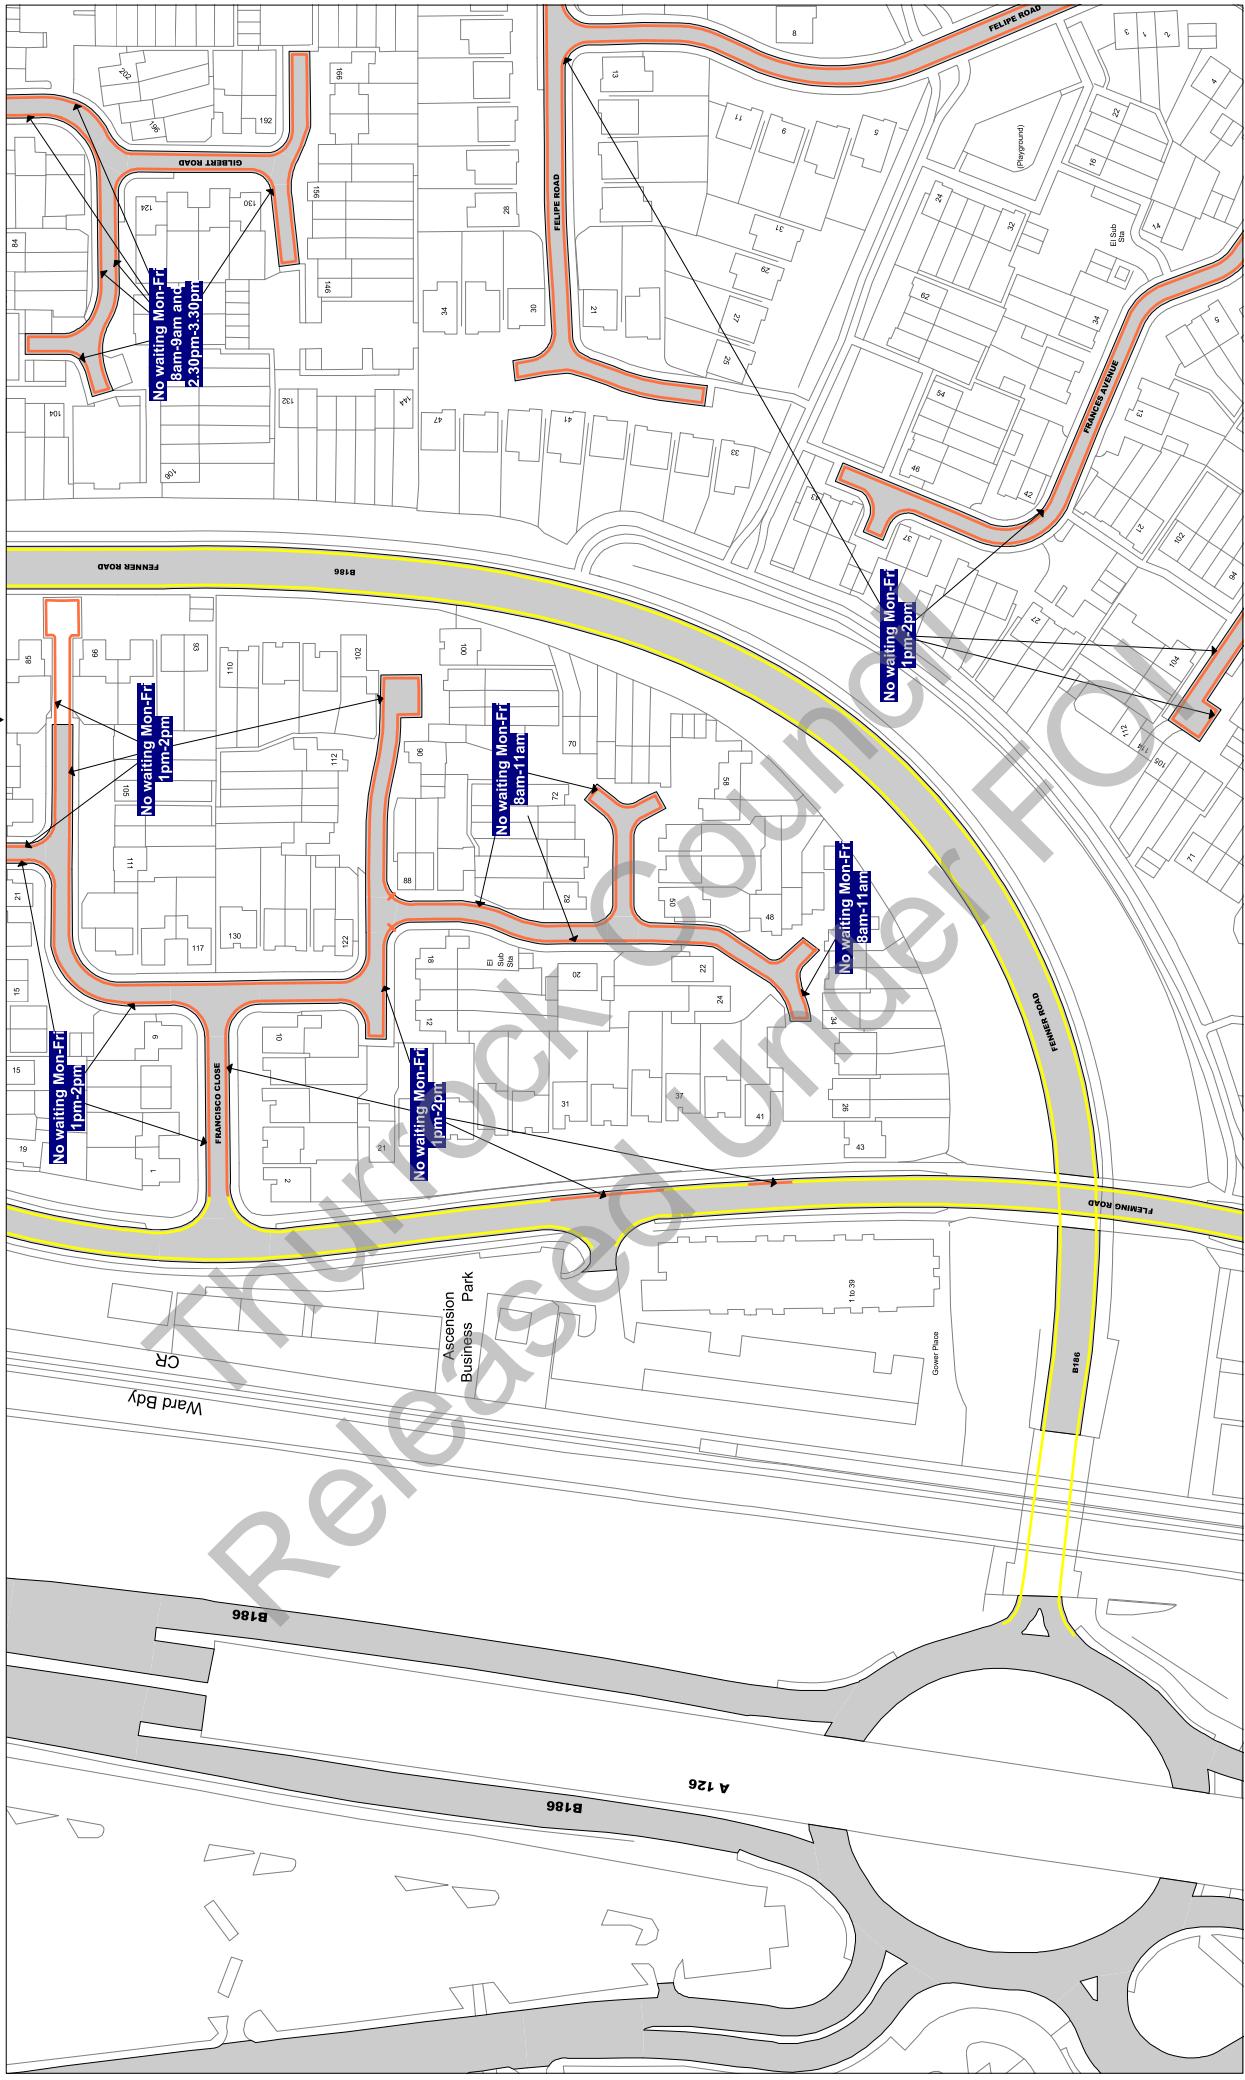

Scale: 1 : 1250 @ A3

Order Title: The Borough of Thurrock
(Stopping, Waiting, Loading and On-street Parking) Order 2017

This map is reproduced from Ordnance Survey material
with the permission of Ordnance Survey on behalf of the
Crown Copyright. Unauthorised reproduction, either
whole or in part, is an offence liable to prosecution or civil
proceedings.
Thurrock Council
Licence No: 100025457 2017

thurrock.gov.uk

Civic Offices, New Road
Grays, Essex, RM17 6SL

**NOTE: SEE STATIC MAP SCHEDULE LEGEND
FOR RESTRICTIONS DISPLAYED**

Tile Ref: A14


Status: CONFIRMED

Sheet Revision Number: 0

Sheet Active From: 14/07/2017

AH14
AJ14

AI13
AJ14

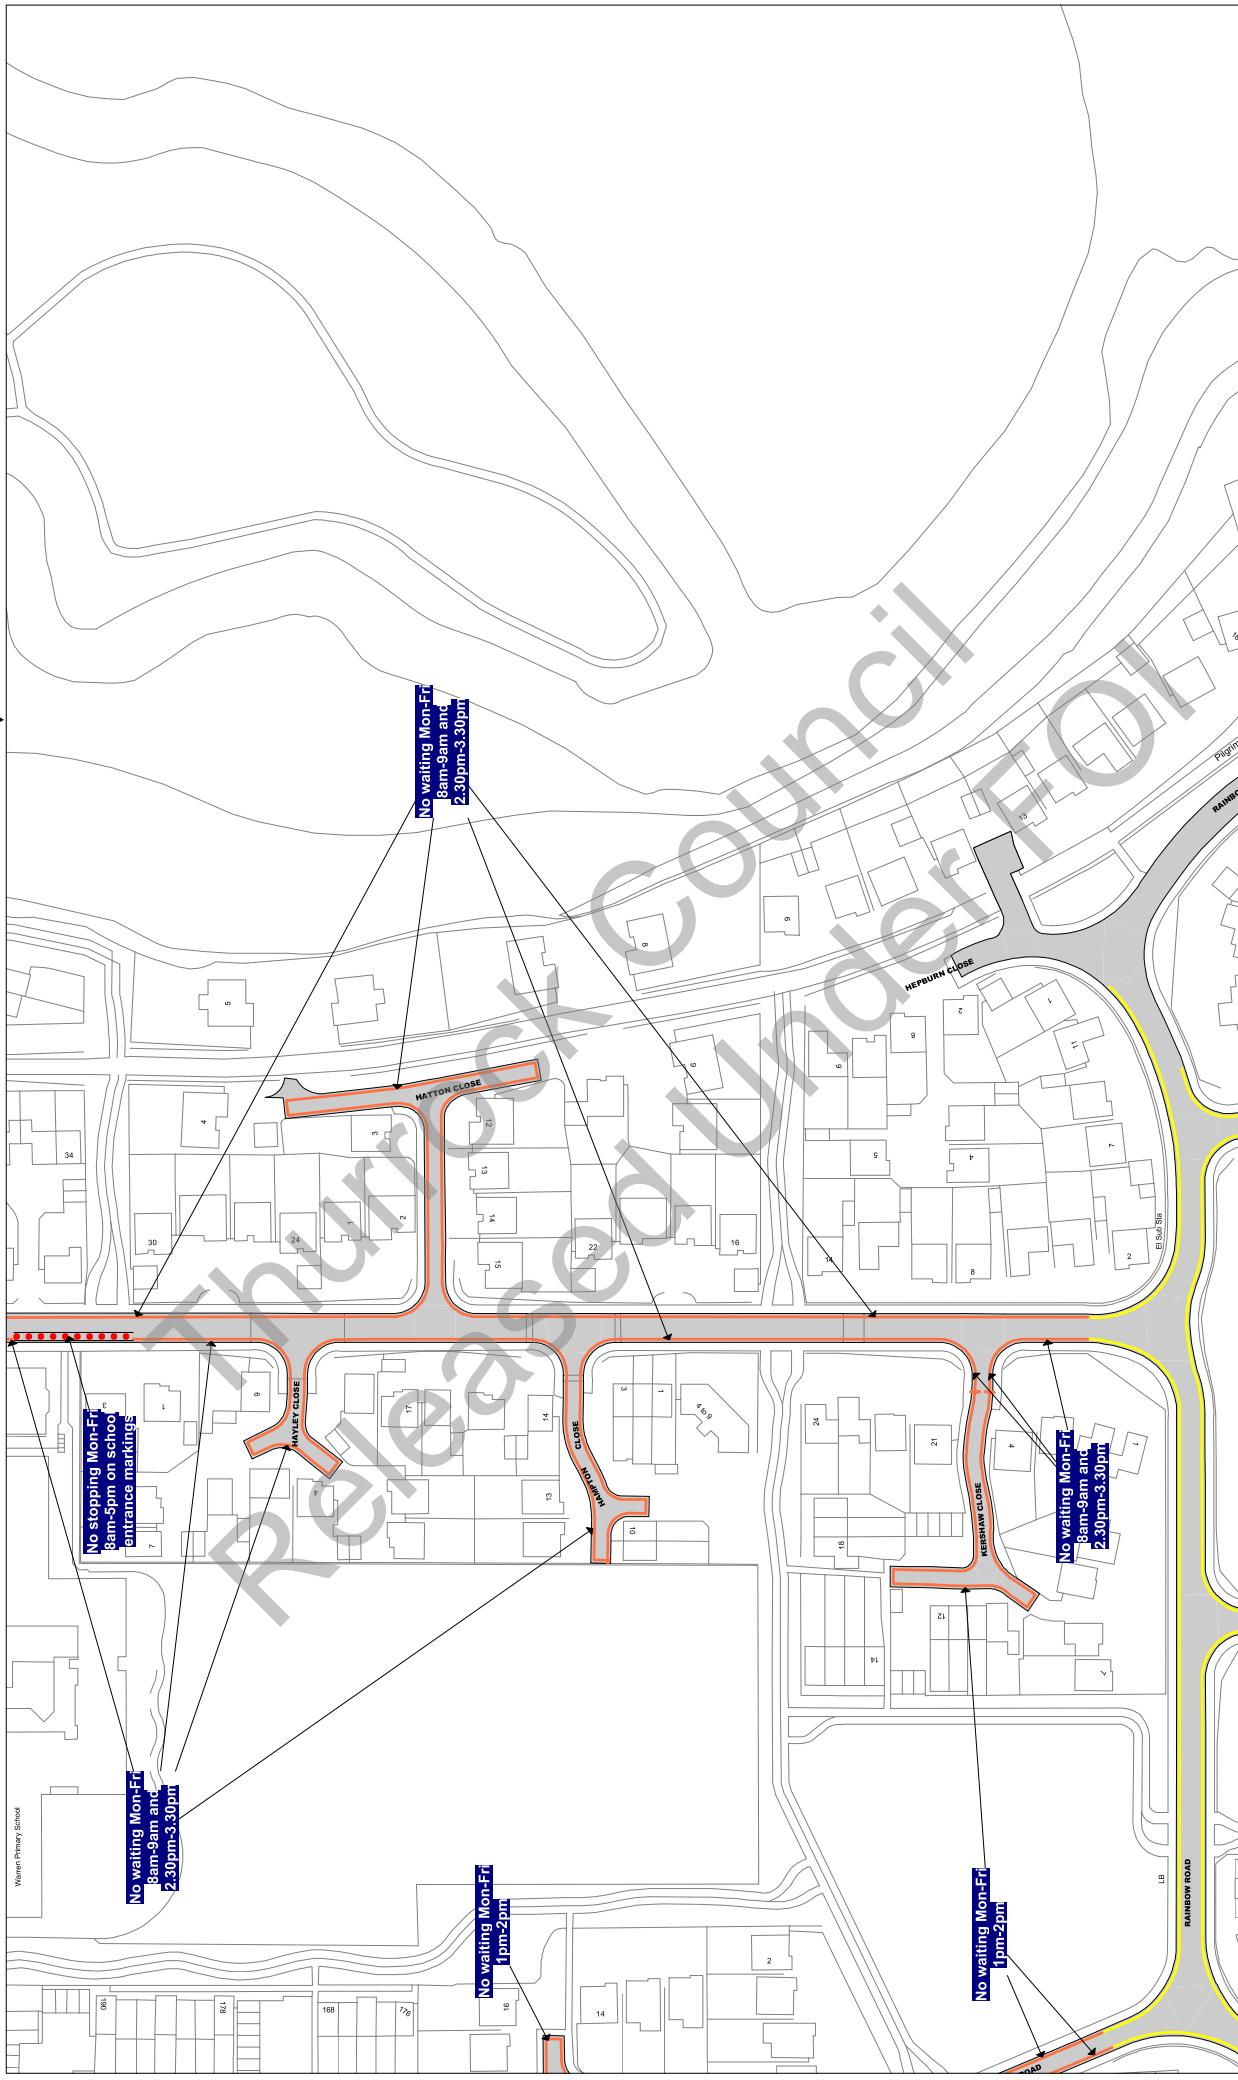

Scale: 1 : 1250 @ A3

Order Title: The Borough of Thurrock
(Stopping, Waiting, Loading and On-street Parking) Order 2017

This map is reproduced from Ordnance Survey material with the permission of Ordnance Survey on behalf of the Crown Copyright. Unauthorised reproduction infringes Crown copyright and may lead to prosecution or civil proceedings.
Thurrock Council
Licence No: 100025467 2017

**NOTE: SEE STATIC MAP SCHEDULE LEGEND
FOR RESTRICTIONS DISPLAYED
FOR RESTRICTIONS DISPLAYED**

thurrock.gov.uk
Civic Offices, New Road
Grays, Essex, RM17 6SL


Tile Ref: A116

Status: CONFIRMED

Sheet Revision Number: 0

Sheet Active From: 14/07/2017

AH16

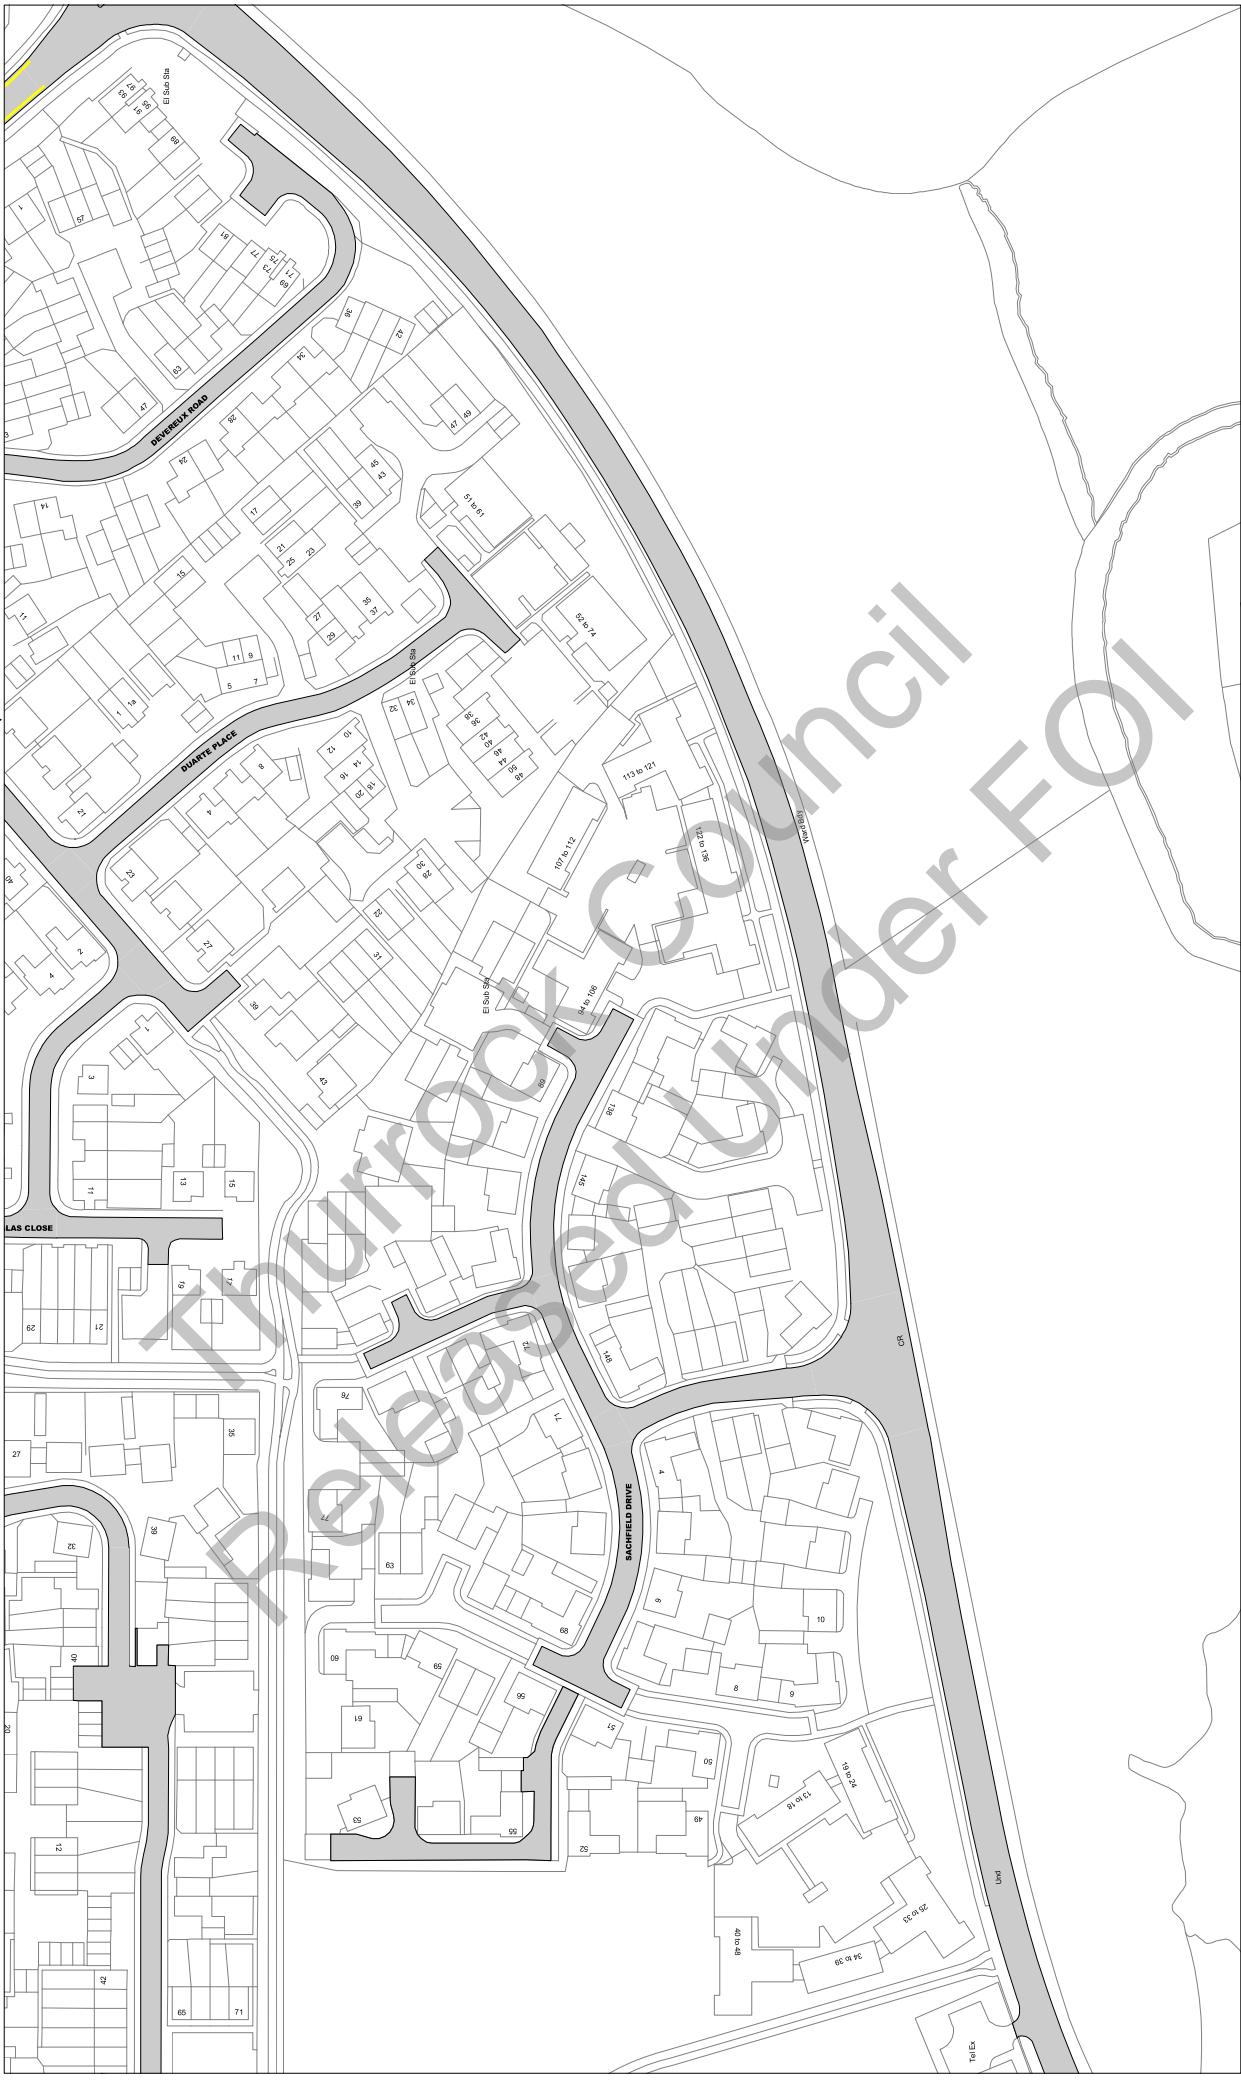

Scale: 1 : 1250 @ A3

Order Title: The Borough of Thurrock
(Stopping, Waiting, Loading and On-street Parking) Order 2017

This map is reproduced from Ordnance Survey material
with the permission of Ordnance Survey on behalf of the
Crown Copyright. Unauthorised reproduction, either
whole or in part, is an offence liable to prosecution or civil
proceedings.
Thurrock Council
Licence No: 100025467 2017

**NOTE: SEE STATIC MAP SCHEDULE LEGEND
FOR RESTRICTIONS DISPLAYED**

Civic Offices, New Road
Grays, Essex, RM17 6SL

Title Ref: Al18

Status: CONFIRMED

Sheet Revision Number: 0

Sheet Active From: 14/07/2017

AH18 **AI19** **AJ18**

This map illustrates parking regulations across several streets in a residential area. The restrictions are indicated by blue boxes with white text, while exemptions are shown as red boxes with white text.

Parking Restrictions:

- No waiting Mon-Sat 8am-6pm**: Applies to most residential areas and some roads like WALLACE ROAD.
- No waiting Mon-Fri 8am-11am**: Located on a road near a cluster of houses.
- No waiting Mon-Fri 8am-11pm**: Located on a road near a cluster of houses.
- No waiting Mon-Sat 8am-6:30pm**: Located on a road near a cluster of houses.
- No waiting Mon-Fri 8am-11am**: Located on a road near a cluster of houses.
- No waiting Mon-Fri 8am-11pm**: Located on a road near a cluster of houses.

Parking Exemptions:

- Footway parking exemption**: Located on a road near a cluster of houses.
- Footway parking exemption**: Located on a road near a cluster of houses.

The map also shows various street names and house numbers, providing a clear geographical context for the parking rules.

Scale: 1 : 1250 @ A3

This map is reproduced from Ordnance Survey material with the permission of Ordnance Survey on behalf of the Controller of Her Majesty's Stationery Office © Crown Copyright. Unauthorised reproduction infringes Crown copyright and may lead to prosecution or civil proceedings.

 thurrock.gov.uk Civic Offices, New Road Grays, Essex, RM17 6SH

Order Title: The Borough of Thurrock
(Stopping, Waiting, Loading and On-street Parking) Order 2017


Tile Ref: A119

Status: CONFIRMED

Sheet Revision Number: 0

Sheet Active From: 14/07/2017

AH19
AJ19
AI18
A120

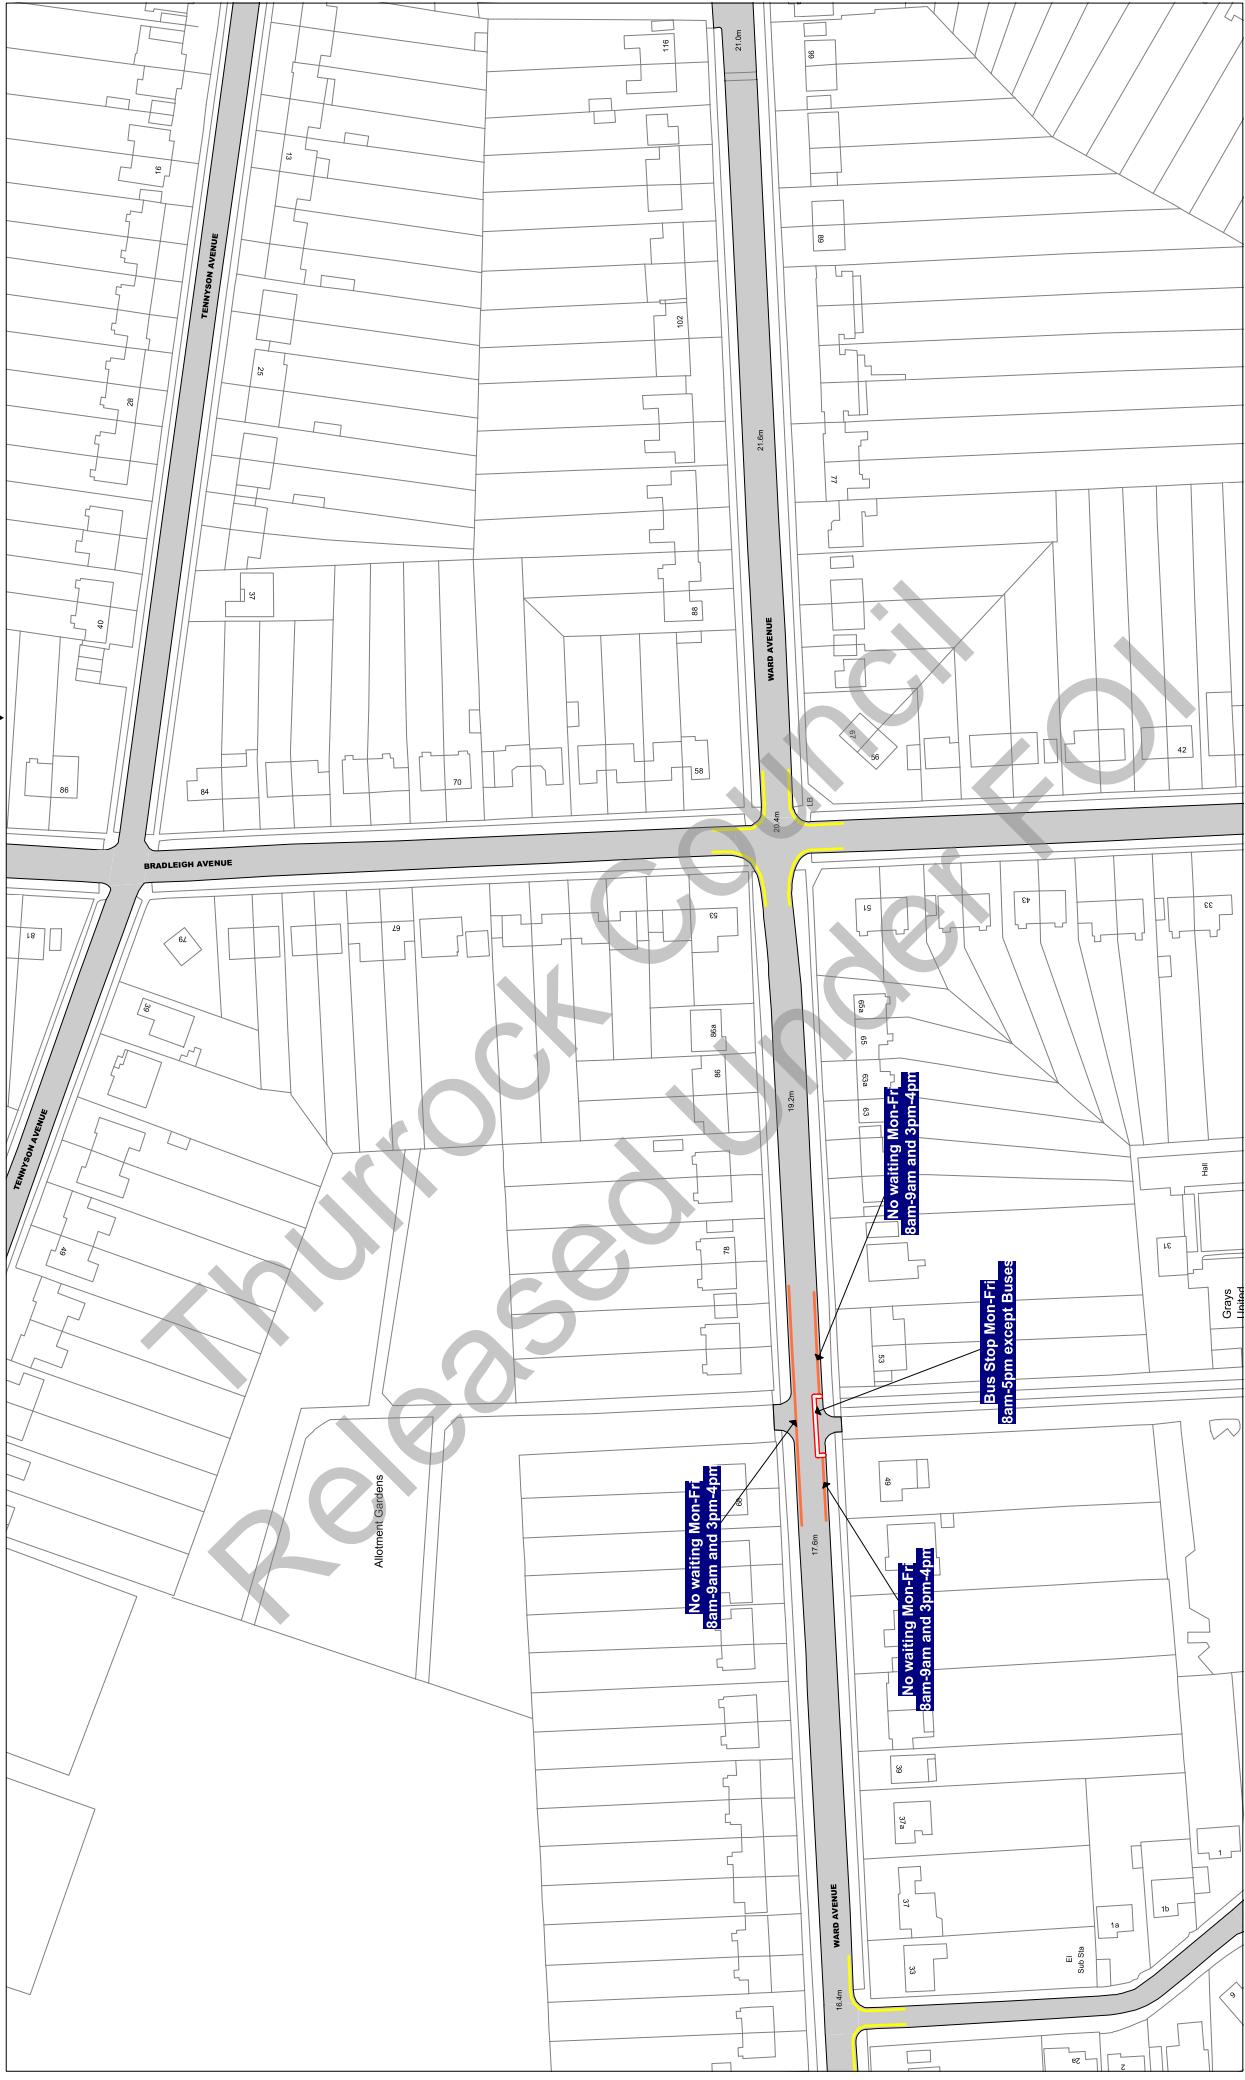

Scale: 1 : 1250 @ A3

Order Title: The Borough of Thurrock
(Stopping, Waiting, Loading and On-street Parking) Order 2017

This map is reproduced from Ordnance Survey material
with the permission of Ordnance Survey on behalf of the
Crown Copyright. Unauthorised reproduction, either
whole or in part, is an offence liable to prosecution or civil
proceedings.
Thurrock Council
Licence No: 100025467 2017

**NOTE: SEE STATIC MAP SCHEDULE LEGEND
FOR RESTRICTIONS DISPLAYED**

thurrock.gov.uk
Civic Offices, New Road
Grays, Essex, RM17 6SL

Tile Ref: A120

Status: CONFIRMED

Sheet Revision Number: 0

Sheet Active From: 14/07/2017

AH20

AJ20

AI19



Scale: 1 : 1250 @ A3

Order Title: The Borough of Thurrock
(Stopping, Waiting, Loading and On-street Parking) Order 2017

This map is reproduced from Ordnance Survey material with the permission of Ordnance Survey on behalf of the Crown Copyright. Unauthorised reproduction infringes Crown copyright and may lead to prosecution or civil proceedings.
Thurrock Council
Licence No: 100025467 2017

**NOTE: SEE STATIC MAP SCHEDULE LEGEND
FOR RESTRICTIONS DISPLAYED**

thurrock.gov.uk
Civic Offices, New Road
Grays, Essex, RM17 6SL

Tile Ref: A124

Status: CONFIRMED


Sheet Revision Number: 0

Sheet Active From: 14/07/2017

A124

A125

Released Under FOI

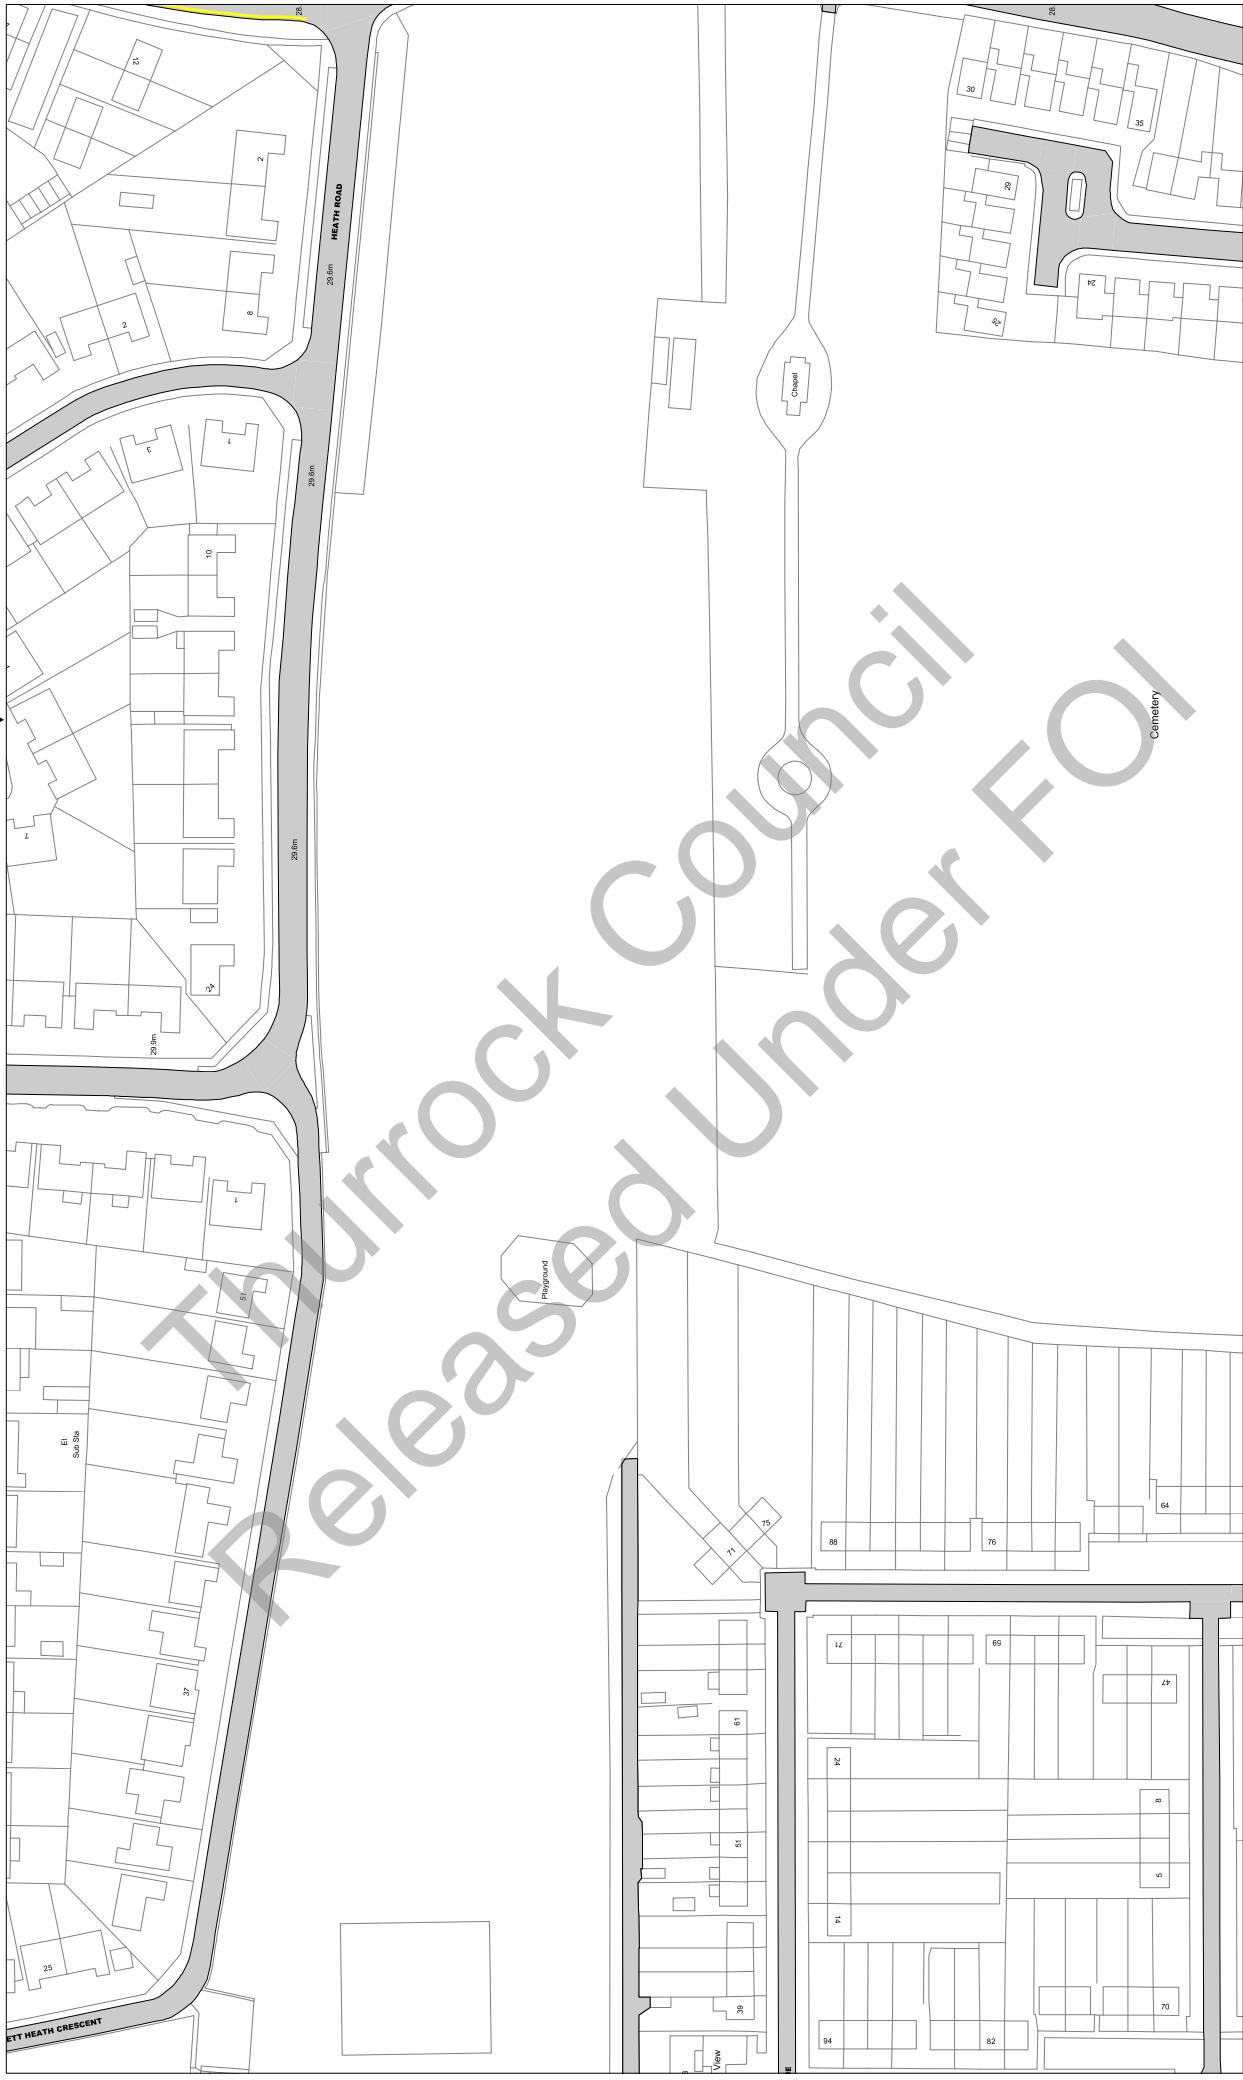

Scale: 1 : 1250 @ A3

Order Title: The Borough of Thurrock
(Stopping, Waiting, Loading and On-street Parking) Order 2017

This map is reproduced from Ordnance Survey material
with the permission of Ordnance Survey or their agent of the
Crown Copyright. Unauthorised reproduction infringes
copyright and may lead to prosecution or civil
proceedings.
Thurrock Council
Licence No: 100025467 2017

**NOTE: SEE STATIC MAP SCHEDULE LEGEND
FOR RESTRICTIONS DISPLAYED**

 **thurrock.gov.uk**
Civic Offices, New Road
Grays, Essex, RM17 6SL

Tile Ref: A125


Status: CONFIRMED

Sheet Revision Number: 0

Sheet Active From: 14/07/2017

A125

A124

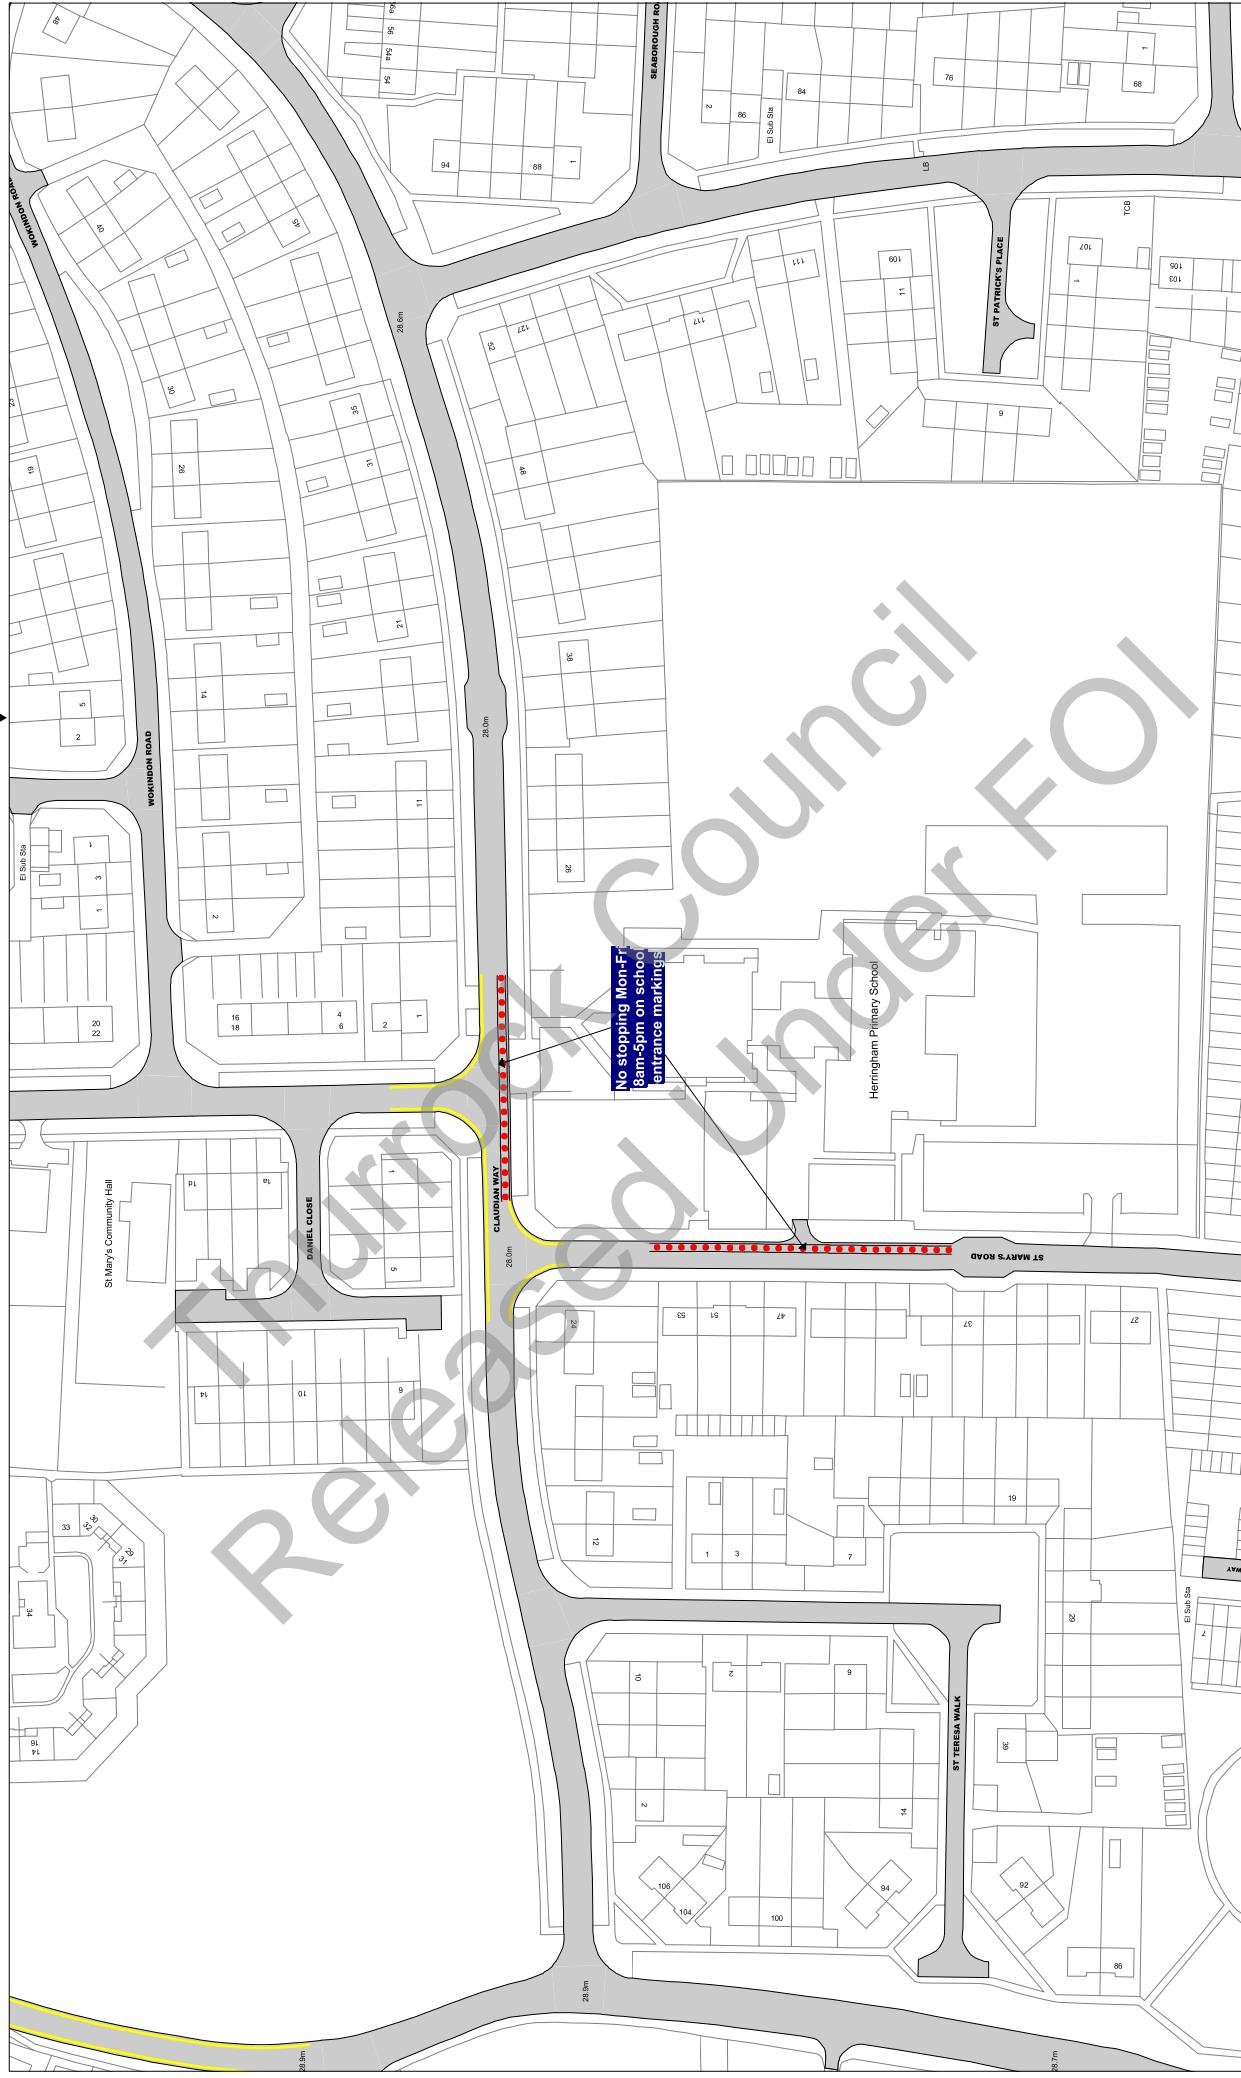

Scale: 1 : 1250 @ A3

Order Title: The Borough of Thurrock
(Stopping, Waiting, Loading and On-street Parking) Order 2017

This map is reproduced from Ordnance Survey material
with the permission of Ordnance Survey on behalf of the
Crown Copyright. Unauthorised reproduction infringes
Crown copyright and may lead to prosecution or civil
proceedings.
Thurrock Council
Licence No: 100025467 2017

**NOTE: SEE STATIC MAP SCHEDULE LEGEND
FOR RESTRICTIONS DISPLAYED**

thurrock.gov.uk
Civic Offices, New Road
Grays, Essex, RM17 6SL


Tile Ref: A131

Status: CONFIRMED

Sheet Revision Number: 0

Sheet Active From: 14/07/2017

A132

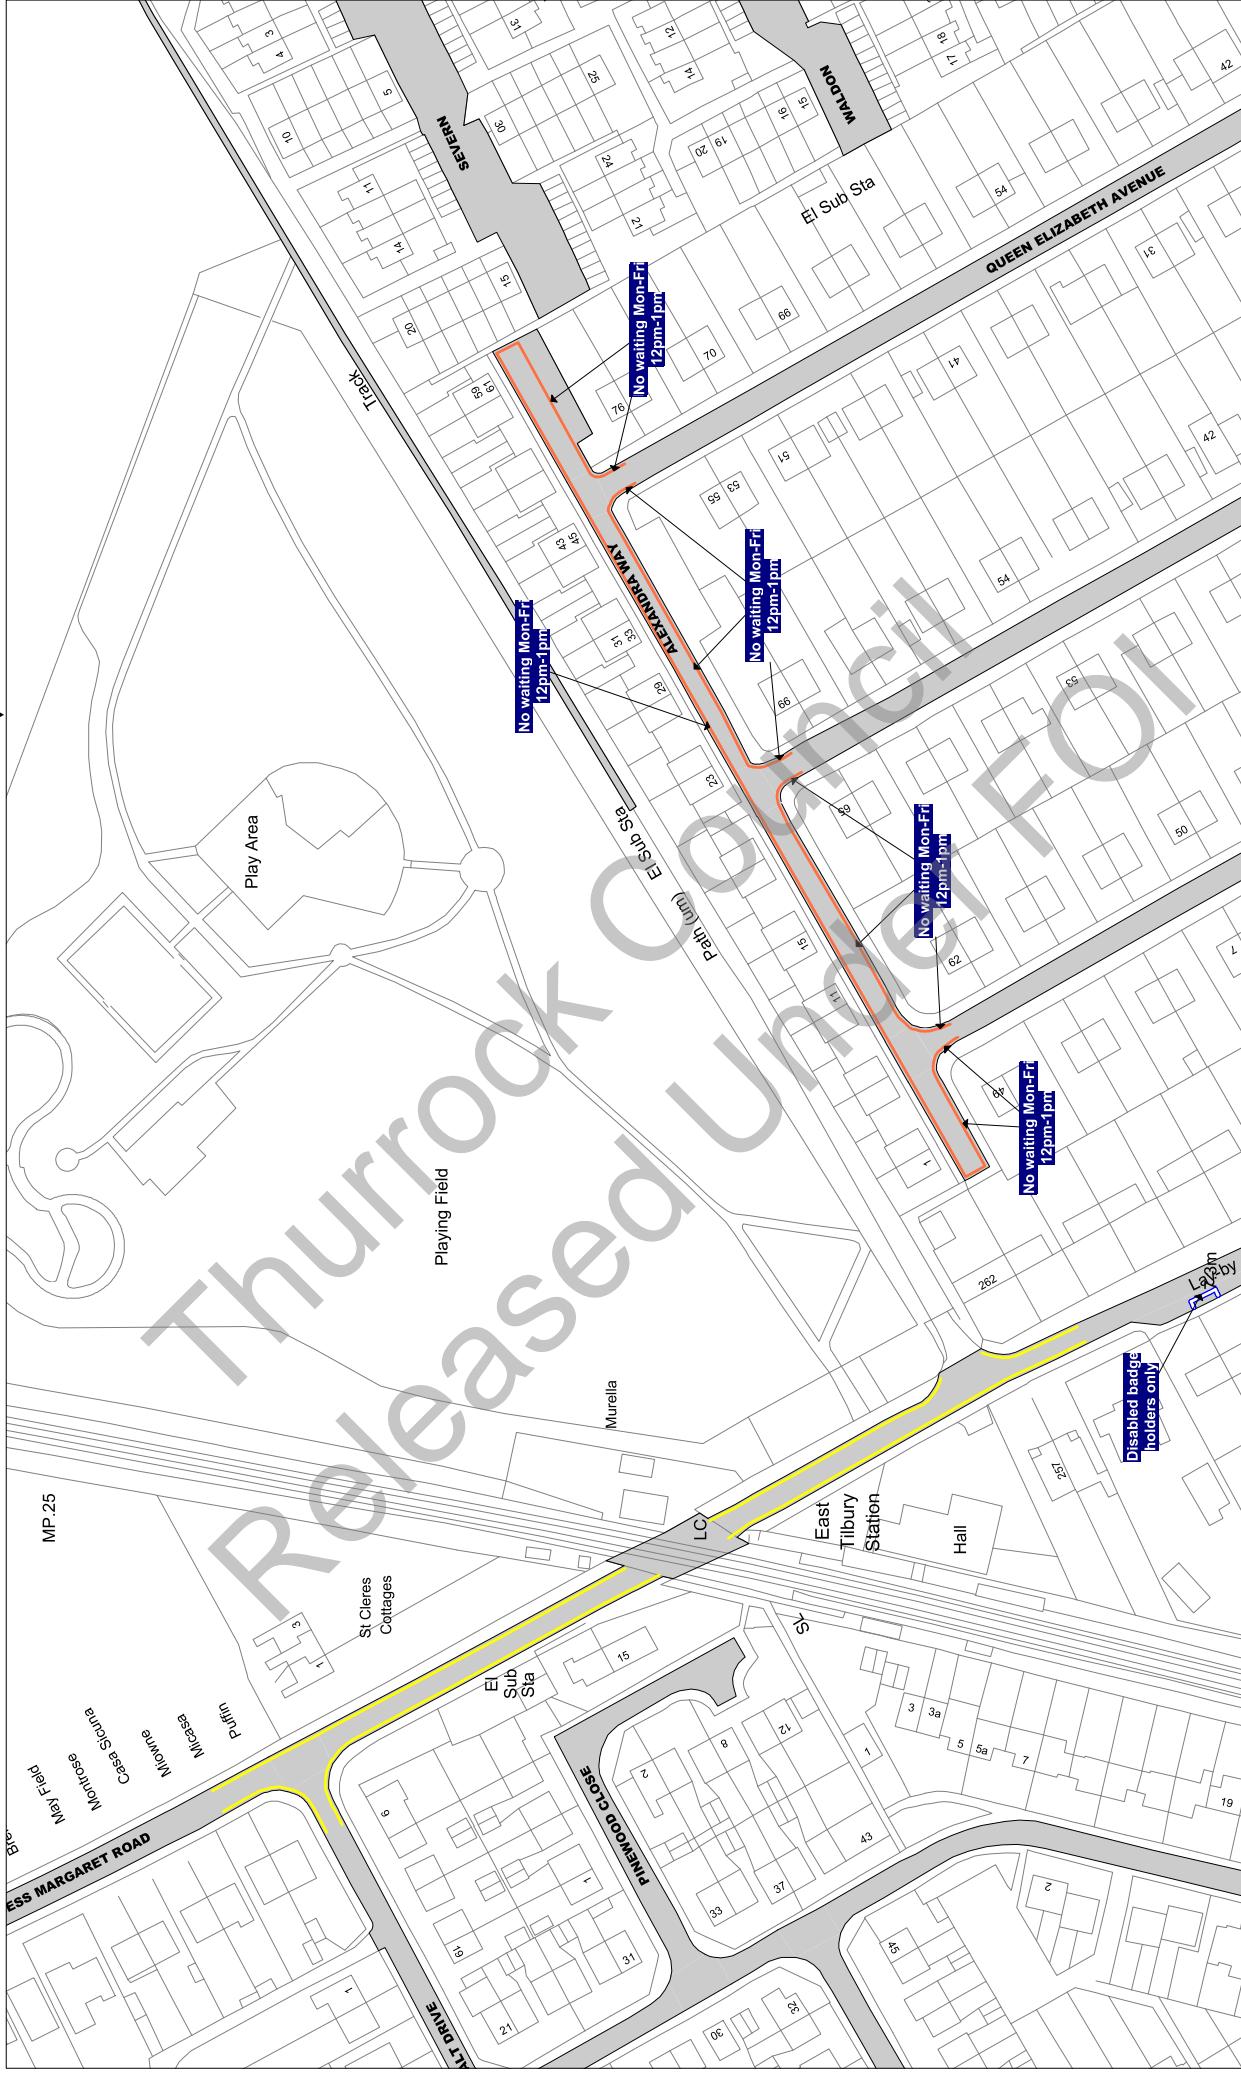

Scale: 1 : 1250 @ A3

Order Title: The Borough of Thurrock
(Stopping, Waiting, Loading and On-street Parking) Order 2017

This map is reproduced from Ordnance Survey material
with the permission of Ordnance Survey on behalf of the
Crown Copyright. Unauthorised reproduction infringes
copyright and may lead to prosecution or civil
proceedings.
Thurrock Council
Licence No: 100025457 2017

**NOTE: SEE STATIC MAP SCHEDULE LEGEND
FOR RESTRICTIONS DISPLAYED**

thurrock.gov.uk
Civic Offices, New Road
Grays, Essex, RM17 6SL

Tile Ref: A132

Status: CONFIRMED


Sheet Revision Number: 0

Sheet Active From: 14/07/2017

AH32

AJ31

AJ32

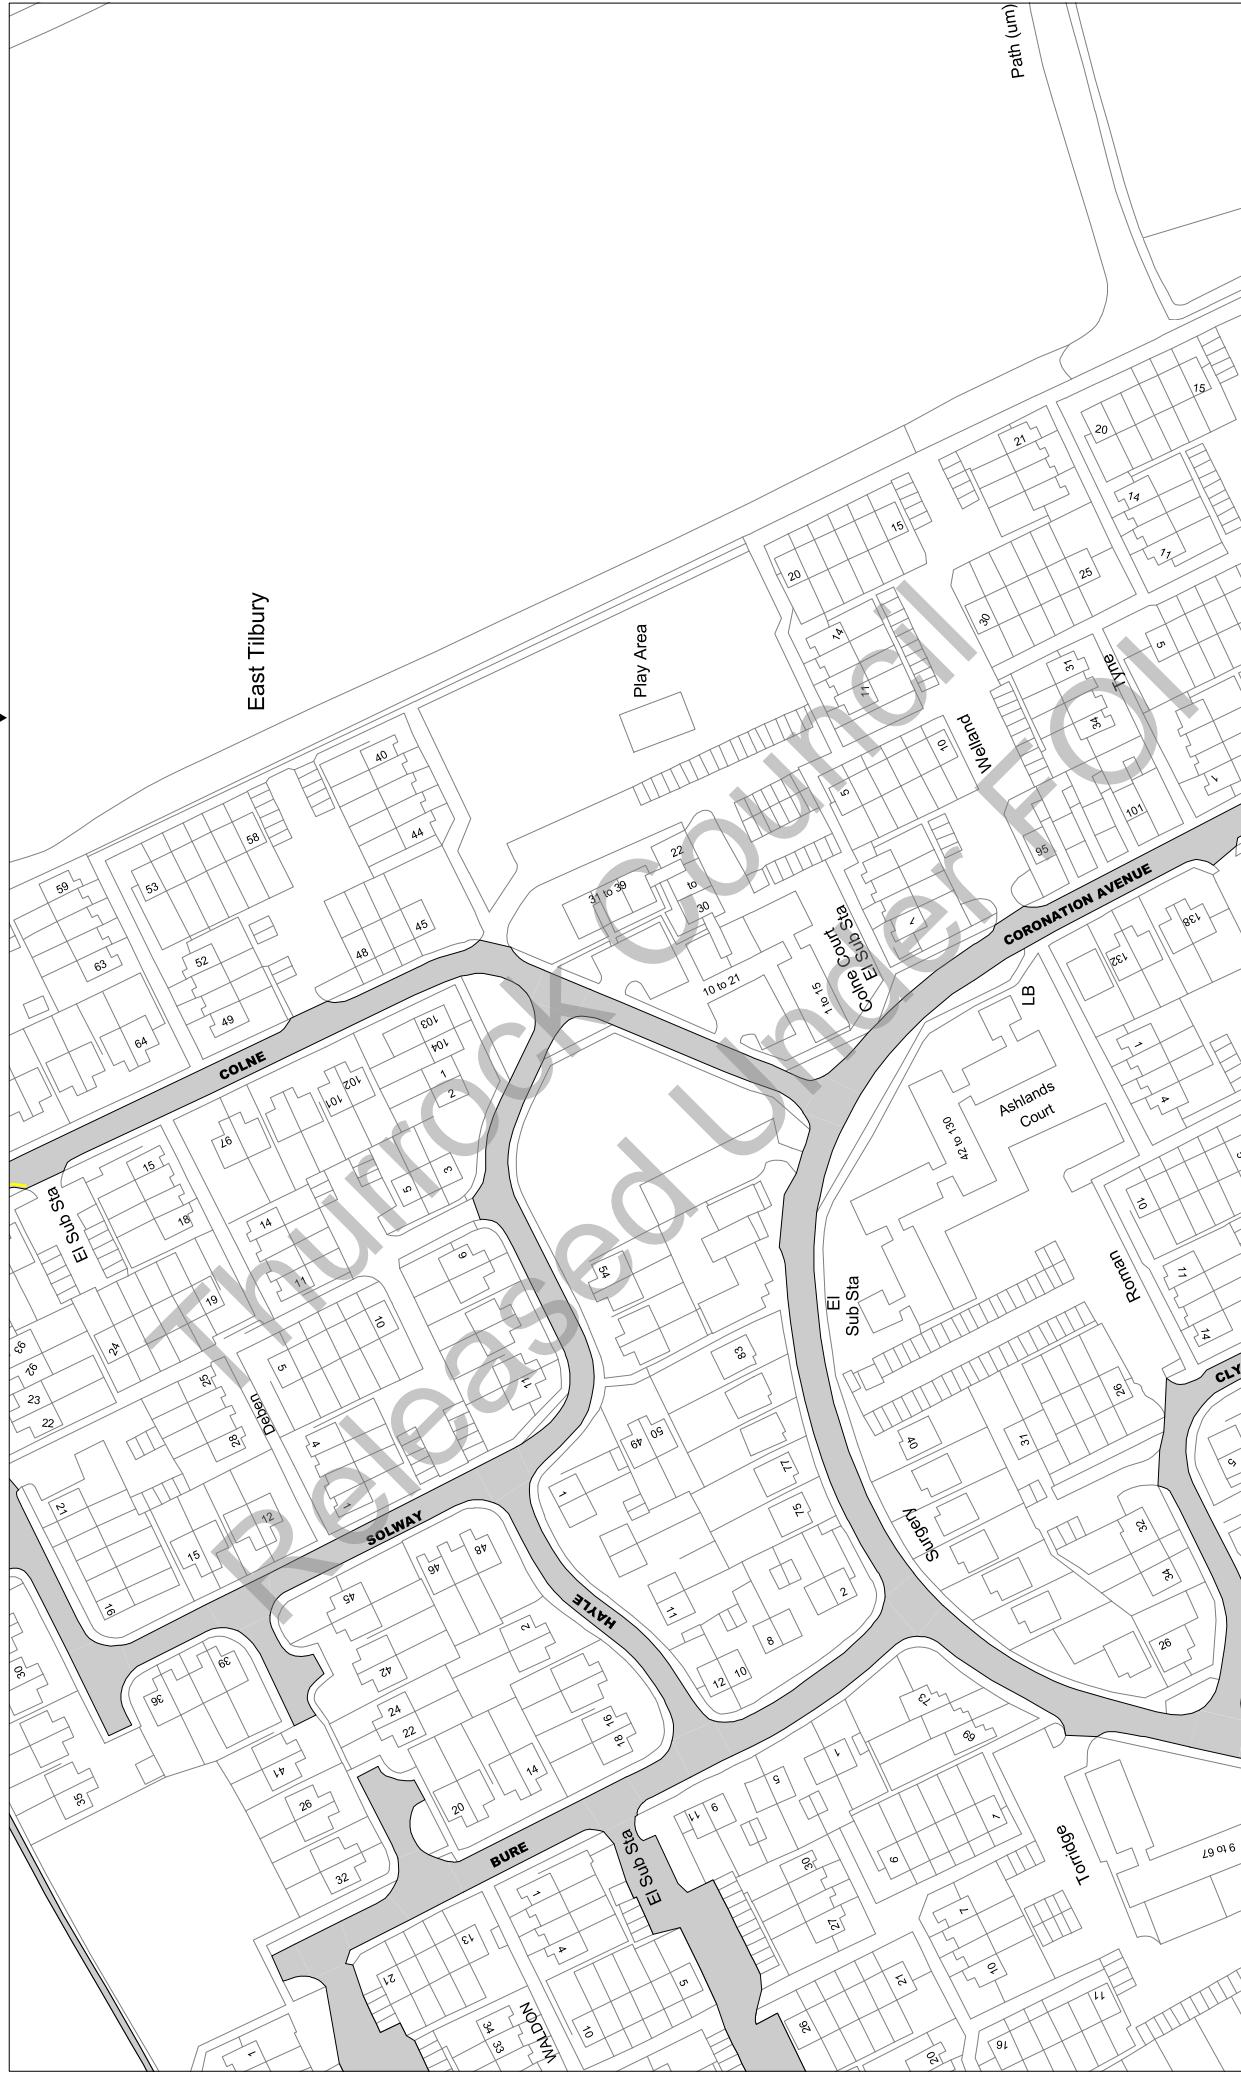

Scale: 1 : 1250 **@ A3**

Order Title: The Borough of Thurrock
(Stopping, Waiting, Loading and On-street Parking) Order 2017

This map is reproduced from Ordnance Survey material
with the permission of Ordnance Survey or their agent of the
Crown Copyright. Unauthorised reproduction infringes Crown
copyright and may lead to prosecution or civil
proceedings.
Thurrock Council
Licence No: 100025467 2017

**NOTE: SEE STATIC MAP SCHEDULE LEGEND
FOR RESTRICTIONS DISPLAYED**

thurrock.gov.uk
Civic Offices, New Road
Grays, Essex, RM17 6SL


Tile Ref: AJ5

Status: CONFIRMED

Sheet Revision Number: 0

Sheet Active From: 14/07/2017

AK5

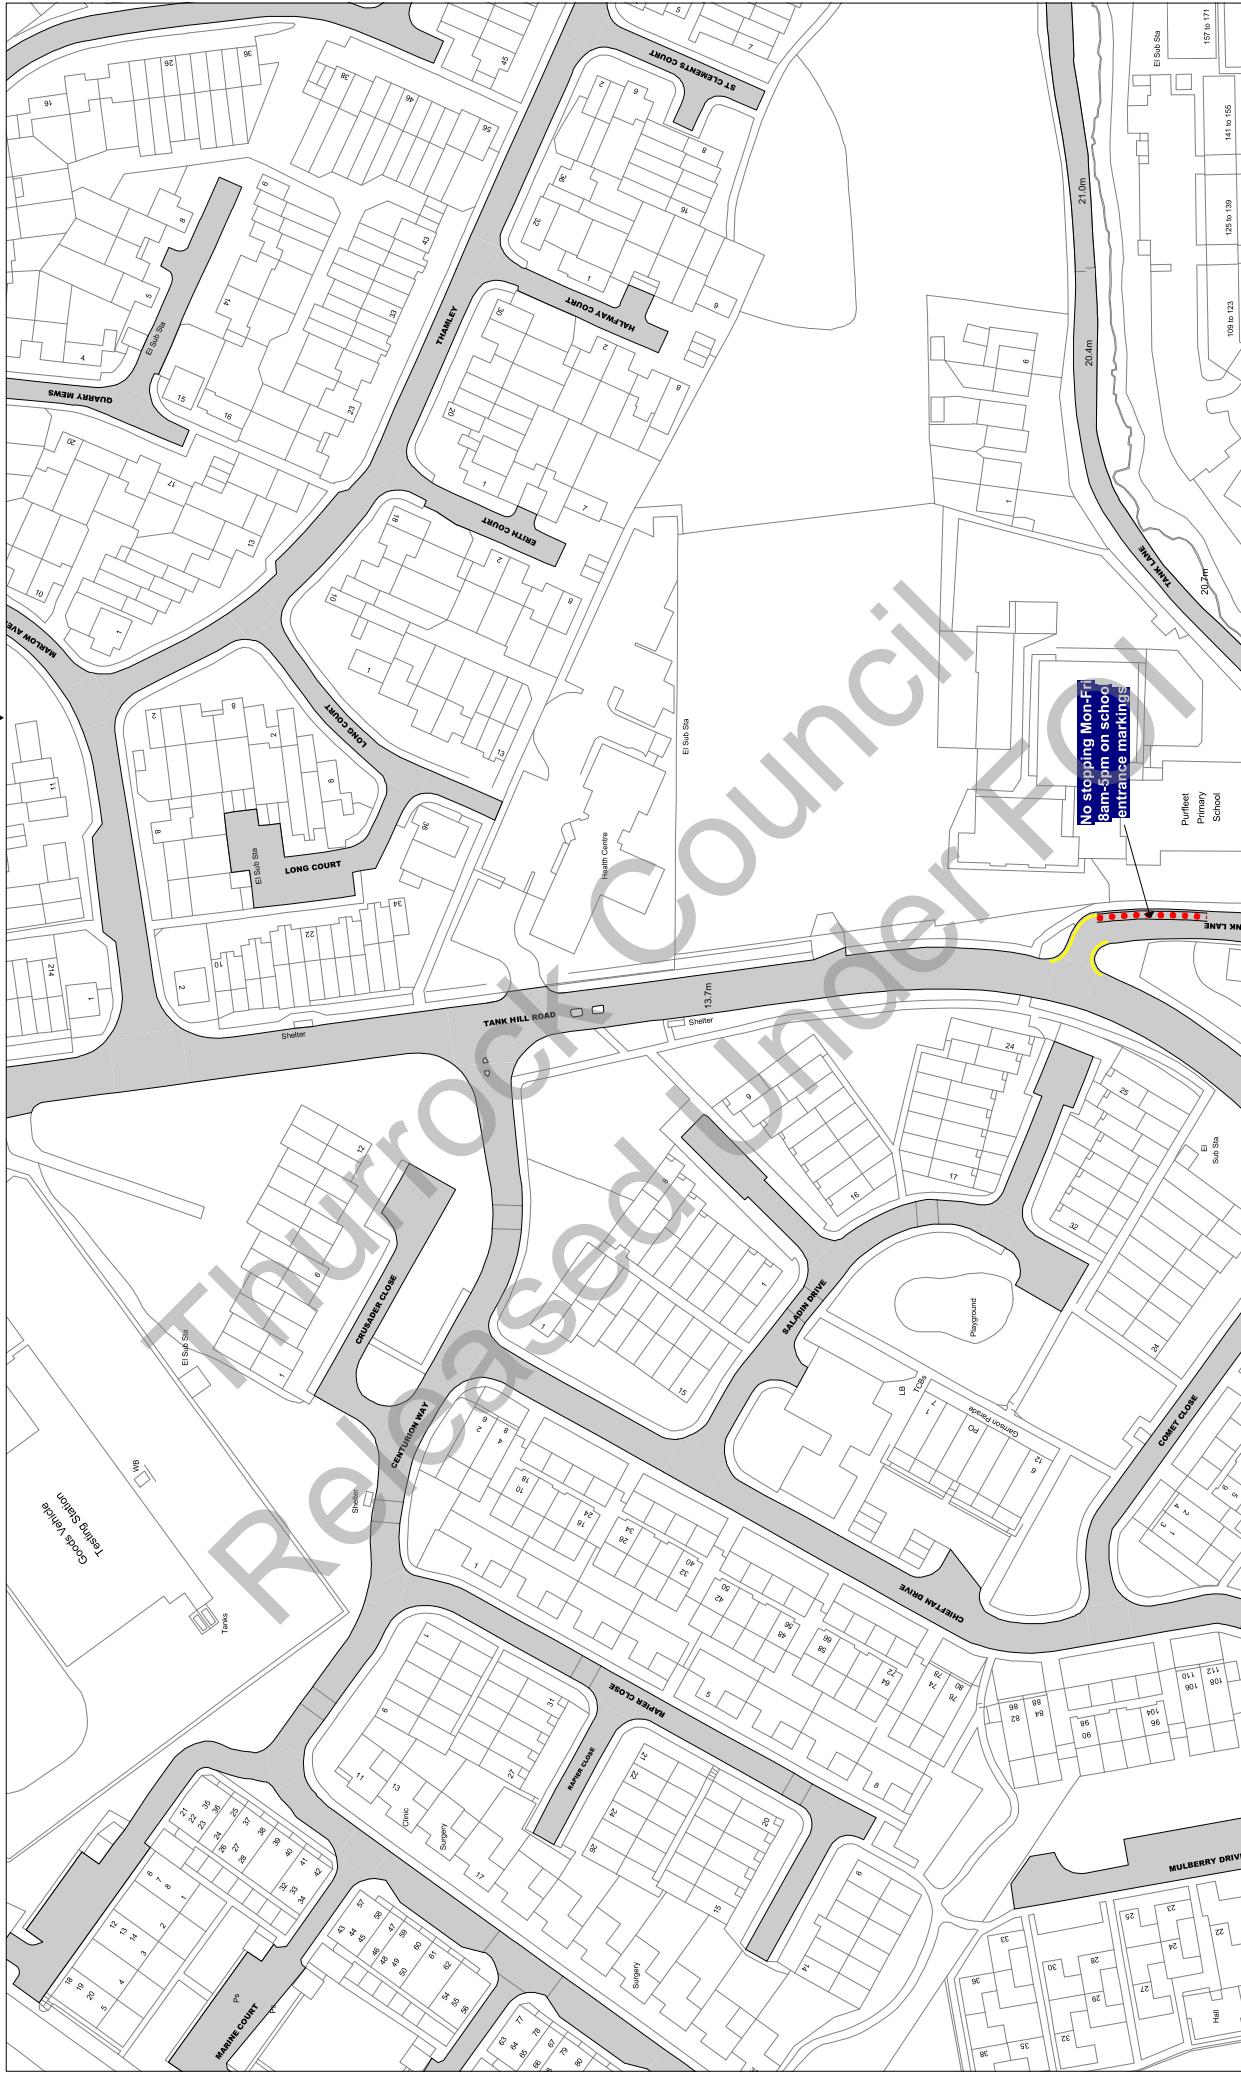

Scale: 1 : 1250 @ A3

Order Title: The Borough of Thurrock
(Stopping, Waiting, Loading and On-street Parking) Order 2017

This map is reproduced from Ordnance Survey material
with the permission of Ordnance Survey on behalf of the
Borough of Thurrock. © Crown Copyright. Unauthorised reproduction
of copyright material is illegal and may lead to prosecution or civil
proceedings.
Thurrock Council
Licence No: 100025467 2017

thurrock.gov.uk

Civic Offices, New Road
Grays, Essex, RM17 6SL

**NOTE: SEE STATIC MAP SCHEDULE LEGEND
FOR RESTRICTIONS DISPLAYED**

Tile Ref: AJ9


Status: CONFIRMED

Sheet Revision Number: 0

Sheet Active From: 14/07/2017

AJ10

AJ9

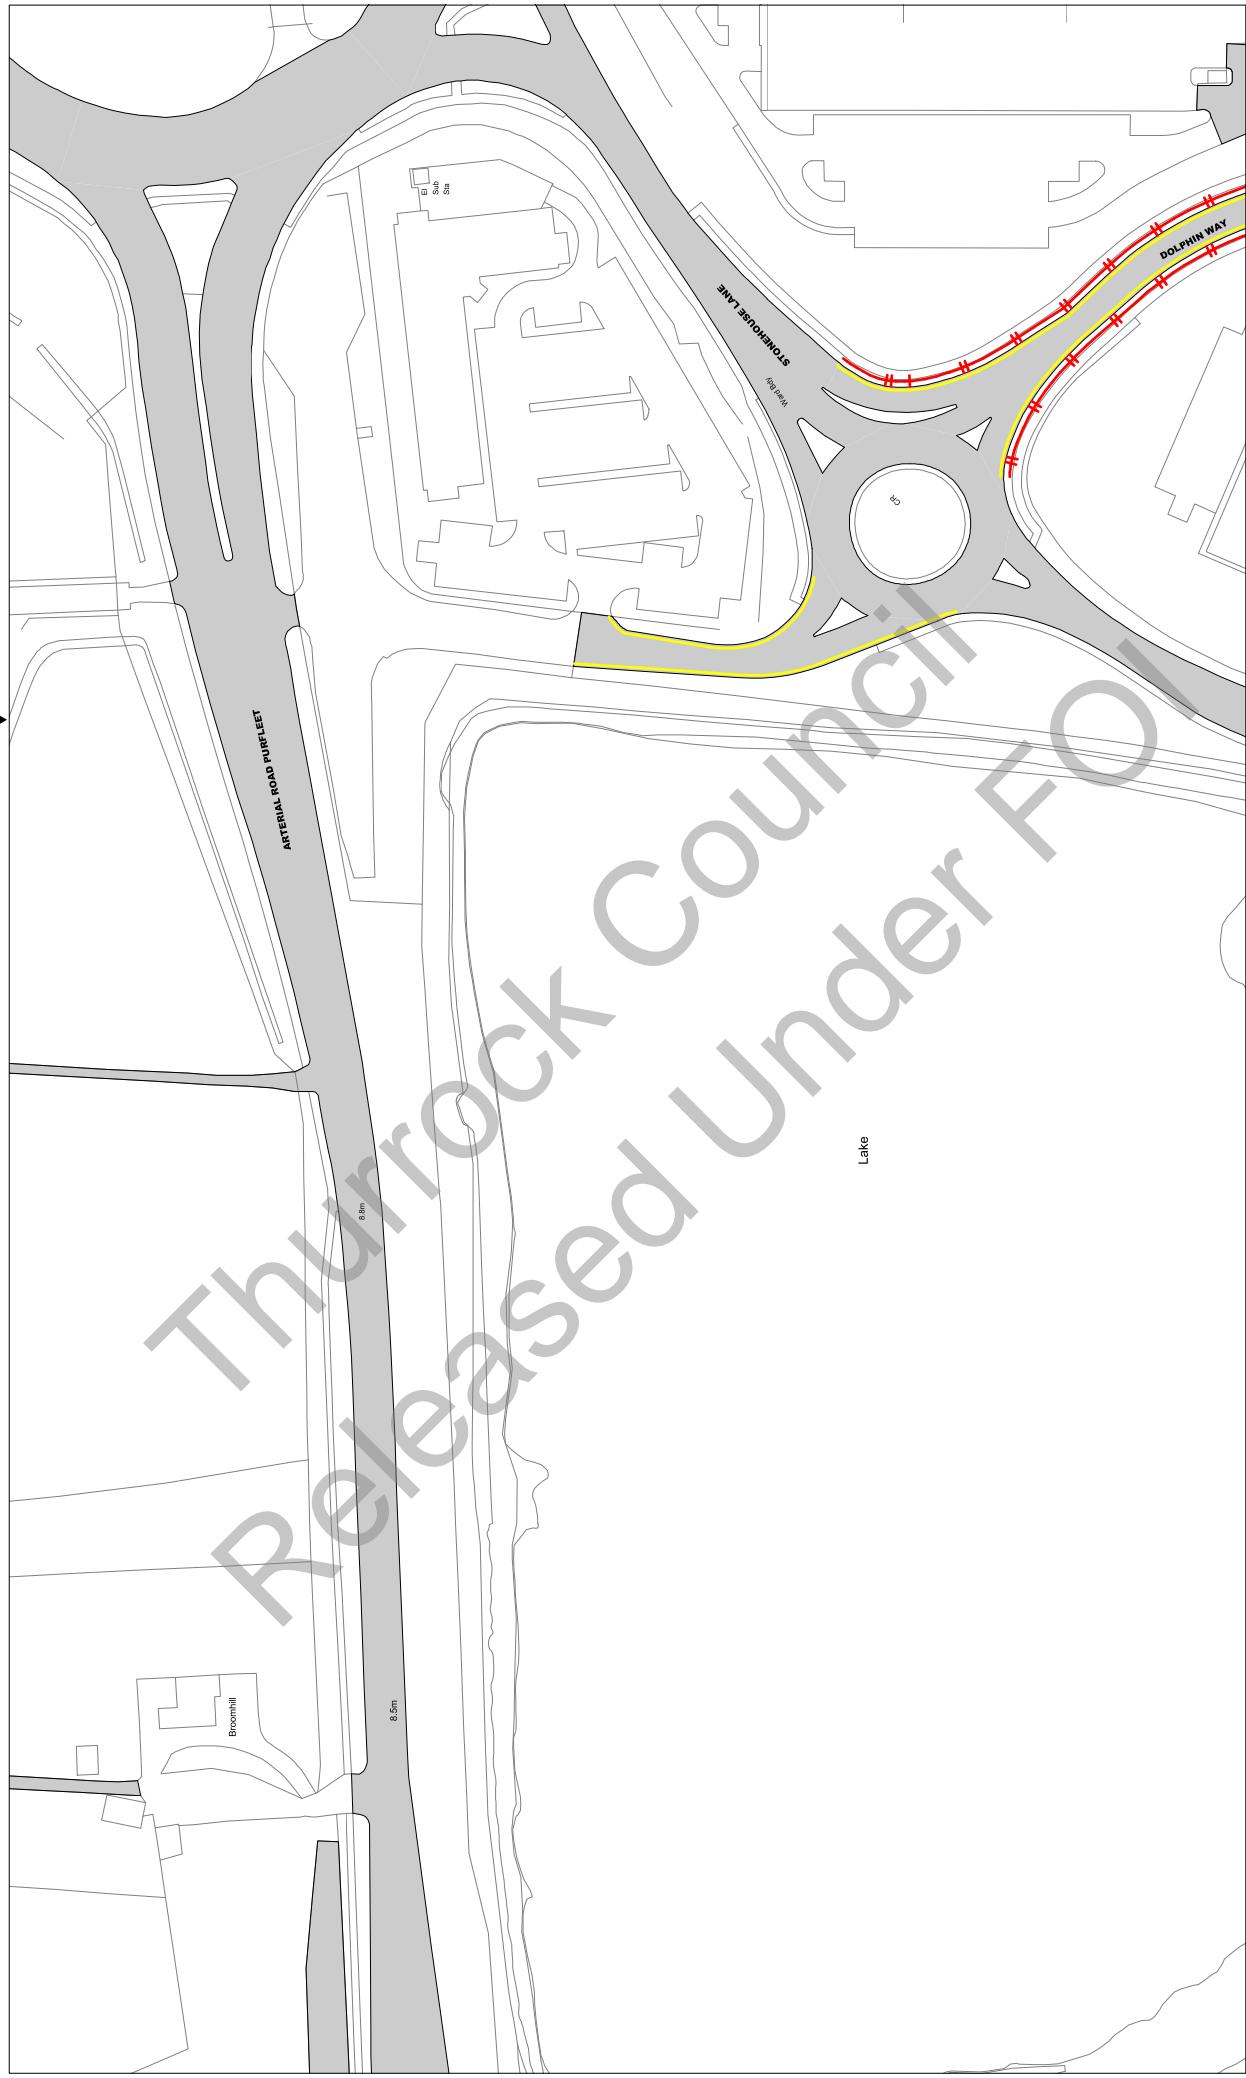

Scale: 1 : 1250 @ A3

Order Title: The Borough of Thurrock
(Stopping, Waiting, Loading and On-street Parking) Order 2017

This map is reproduced from Ordnance Survey material
with the permission of Ordnance Survey or their agent the
Crown Copyright. Unauthorised reproduction infringes
copyright and may lead to prosecution or civil
proceedings.
Thurrock Council
Licence No: 100025467 2017

**NOTE: SEE STATIC MAP SCHEDULE LEGEND
FOR RESTRICTIONS DISPLAYED**

thurrock.gov.uk
Civic Offices, New Road
Grays, Essex, RM17 6SL

Tile Ref: AJ10

Status: CONFIRMED


Sheet Revision Number: 0

Sheet Active From: 14/07/2017

▲ AJ10

▼ AJ9

▼ AK10

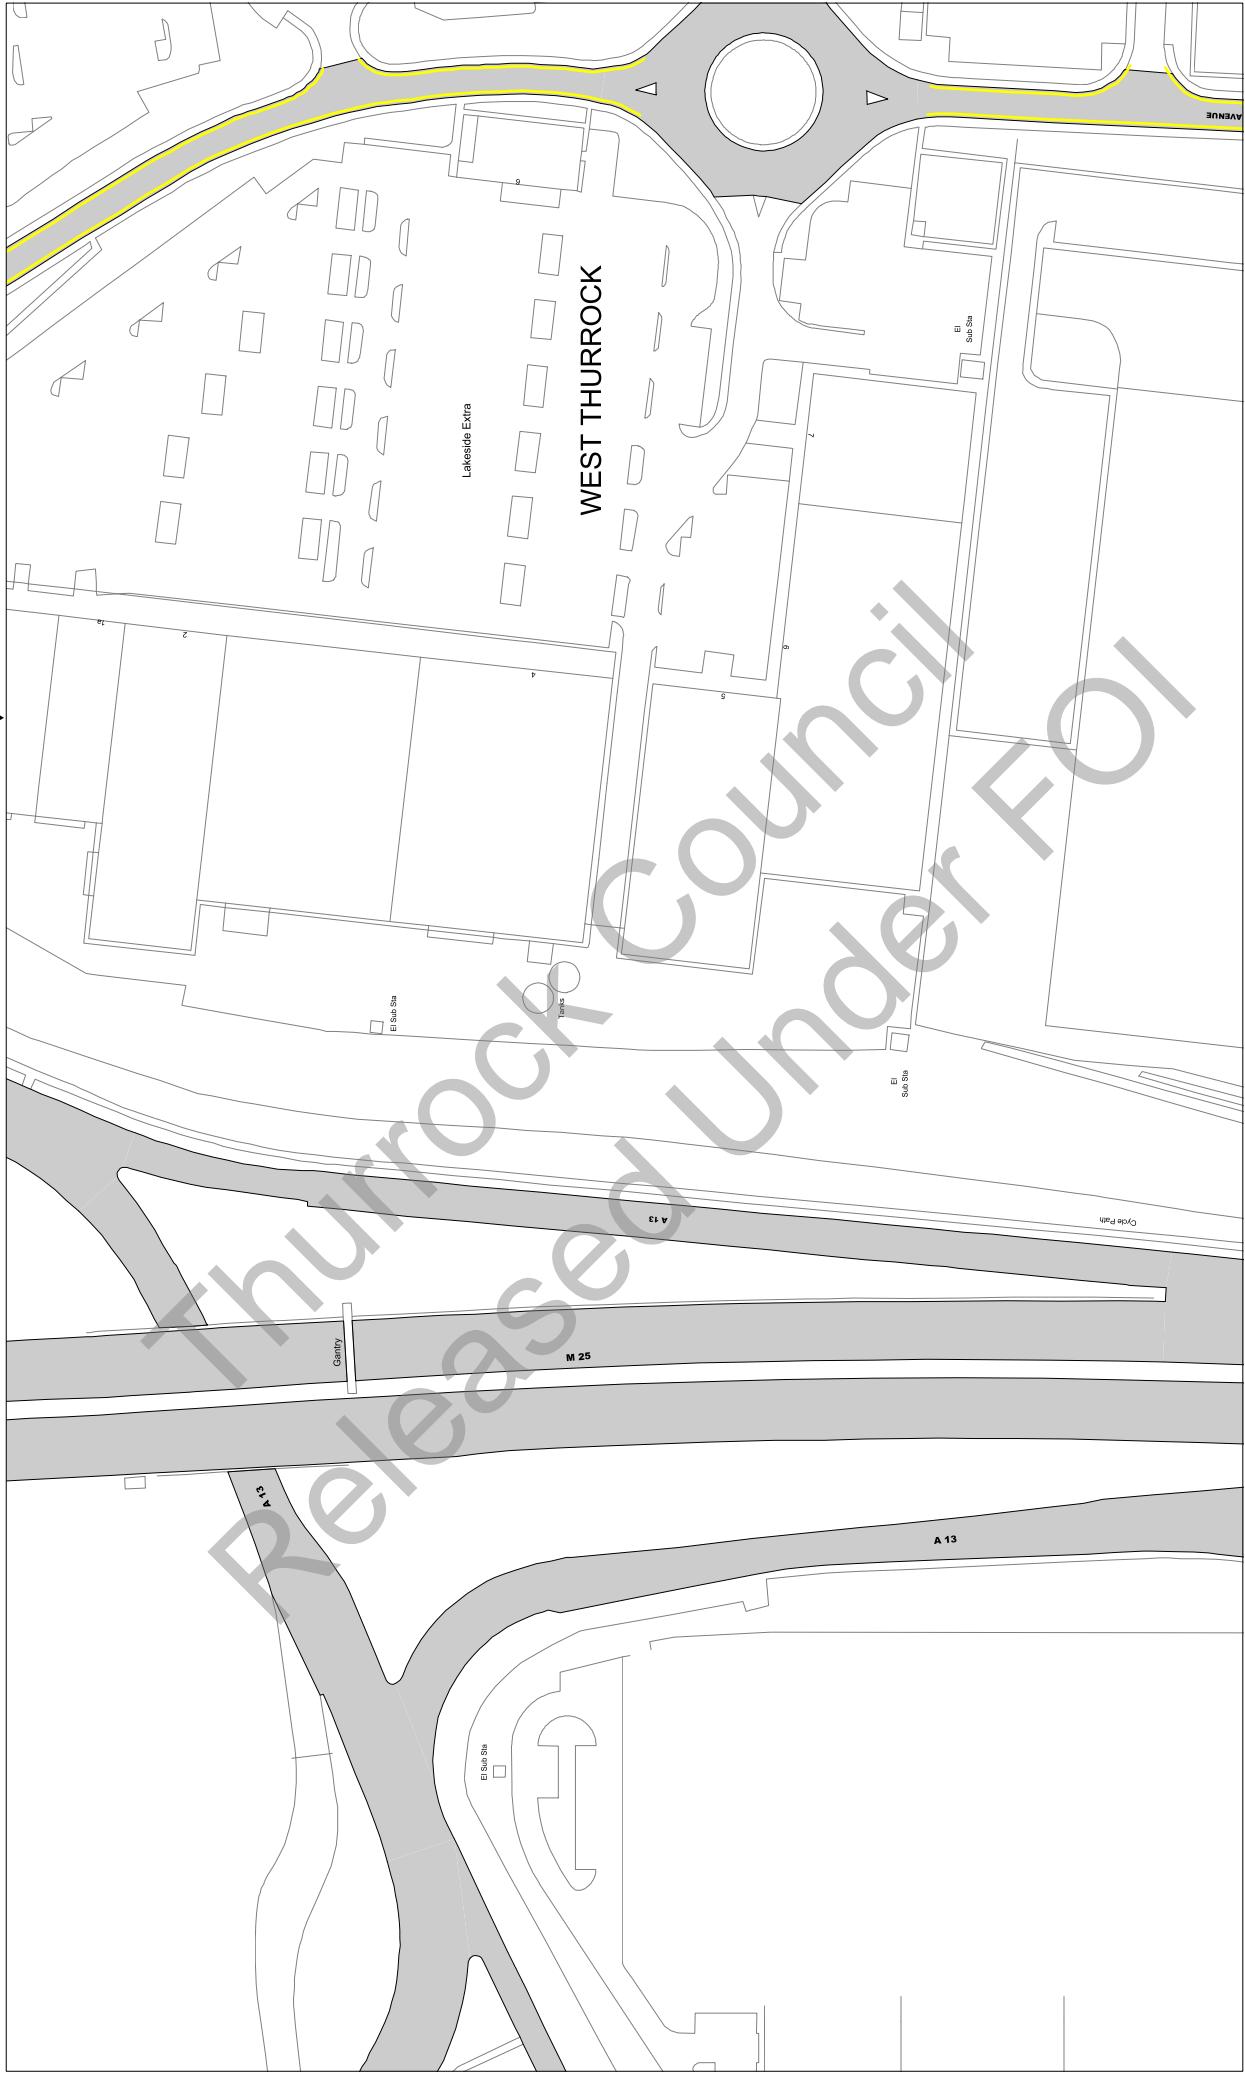

Scale: 1 : 1250 @ A3

Order Title: The Borough of Thurrock
(Stopping, Waiting, Loading and On-street Parking) Order 2017

This map is reproduced from Ordnance Survey material
with the permission of Ordnance Survey or their agent of the
Crown Copyright. Unauthorised reproduction infringes
copyright and may lead to prosecution or civil
proceedings.
Thurrock Council
Licence No: 100025467 2017

**NOTE: SEE STATIC MAP SCHEDULE LEGEND
FOR RESTRICTIONS DISPLAYED**

thurrock.gov.uk
Civic Offices, New Road
Grays, Essex, RM17 6SL


Tile Ref: AJ13

Status: CONFIRMED

Sheet Revision Number: 0

Sheet Active From: 14/07/2017

A13
AJ14
AK13

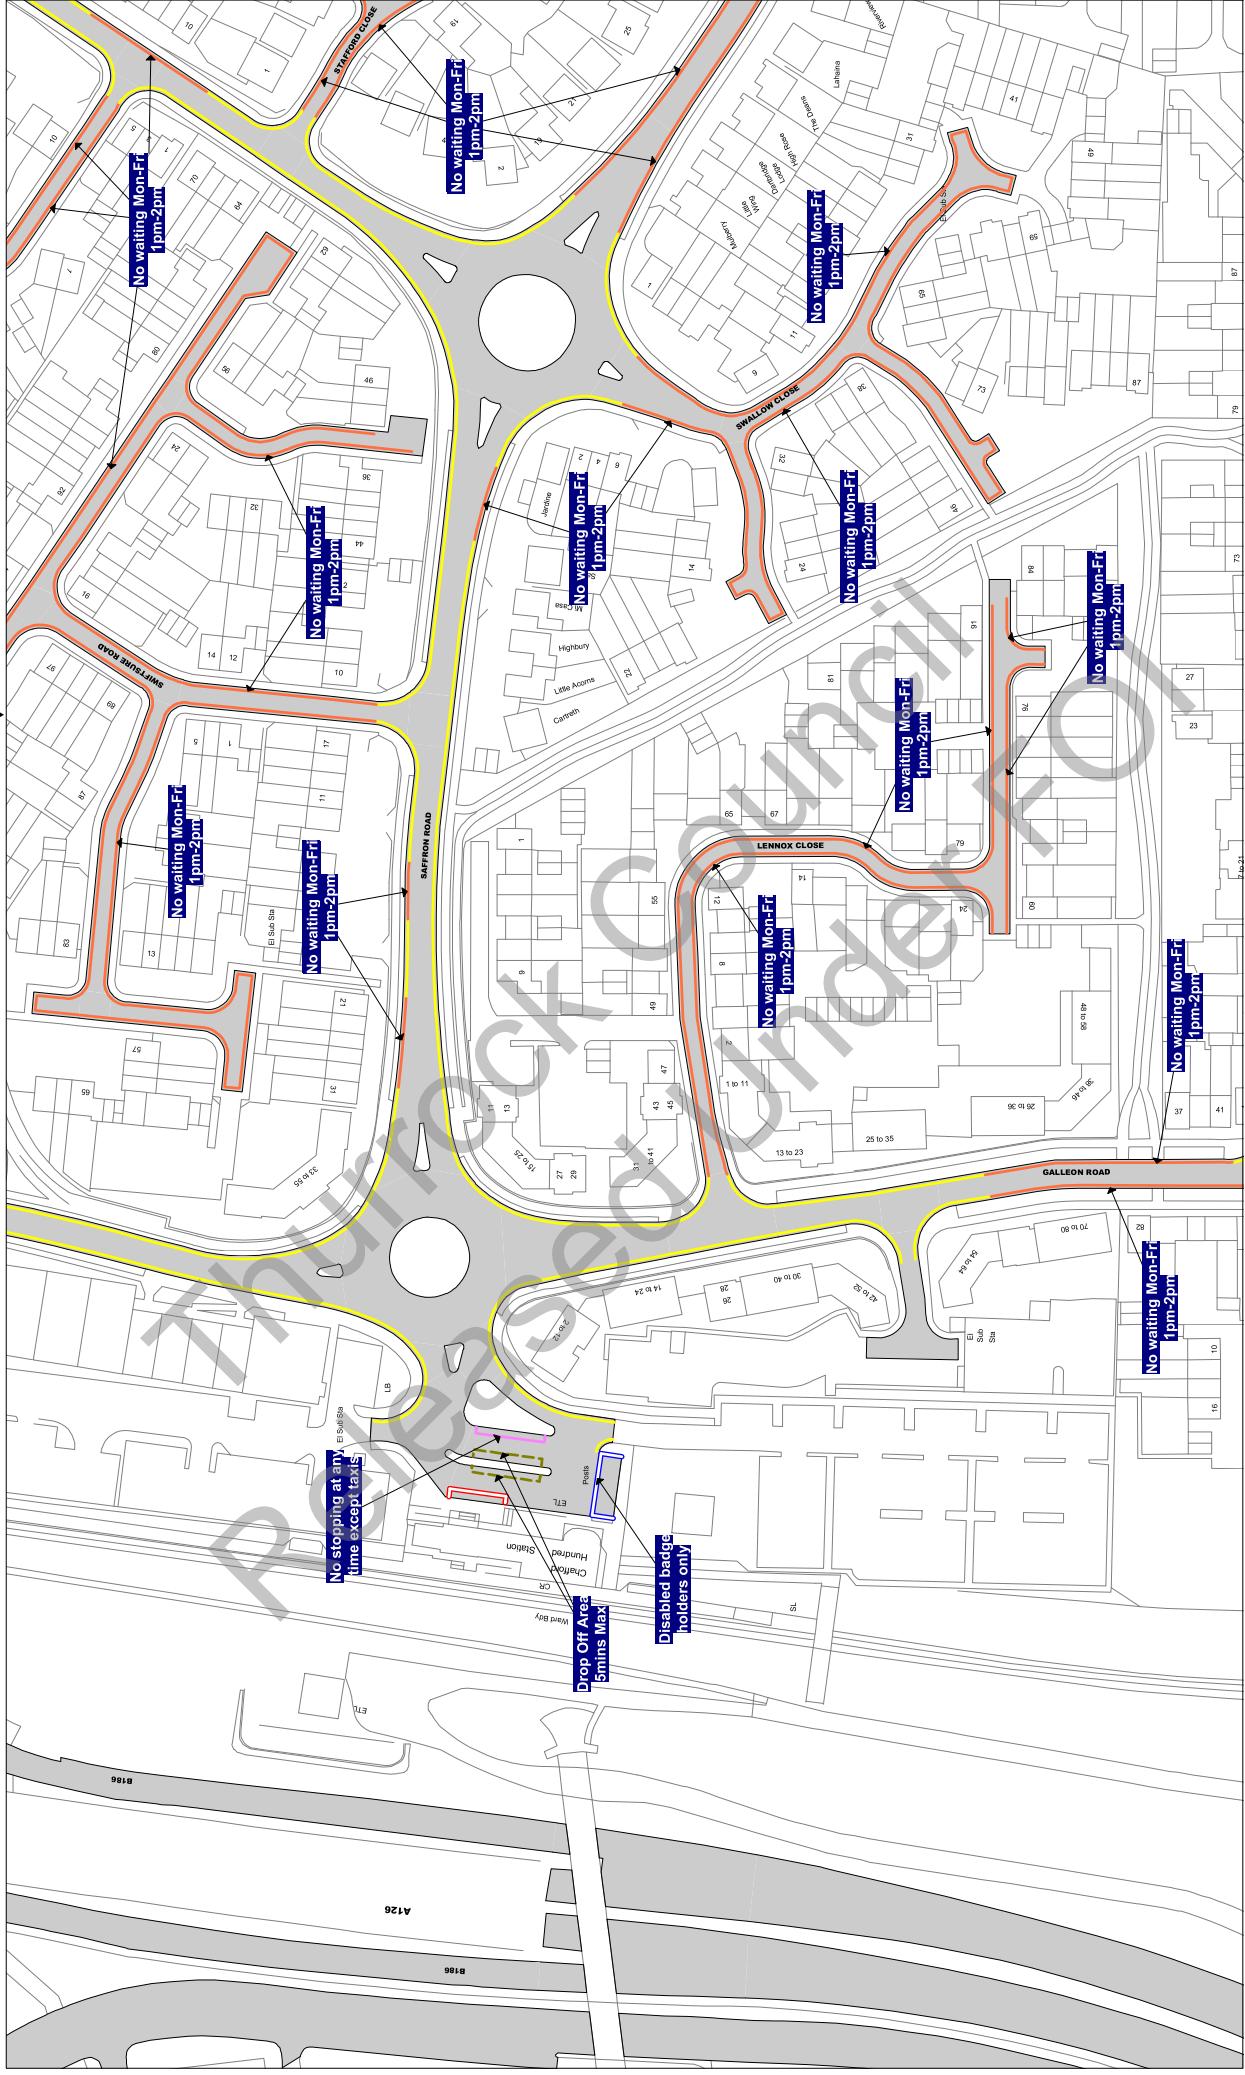

Scale: 1 : 1250 @ A3

Order Title: The Borough of Thurrock
(Stopping, Waiting, Loading and On-street Parking) Order 2017

This map is reproduced from Ordnance Survey material
with the permission of Ordnance Survey on behalf of the
Borough of Thurrock. © Crown Copyright. Unauthorised reproduction
of copyright material may lead to prosecution or civil
proceedings.
Thurrock Council
Licence No: 100025467 2017

thurrock.gov.uk

Civic Offices, New Road
Grays, Essex, RM17 6SL

**NOTE: SEE STATIC MAP SCHEDULE LEGEND
FOR RESTRICTIONS DISPLAYED**


Tile Ref: AJ14

Status: CONFIRMED

Sheet Revision Number: 0

Sheet Active From: 14/07/2017

AJ14

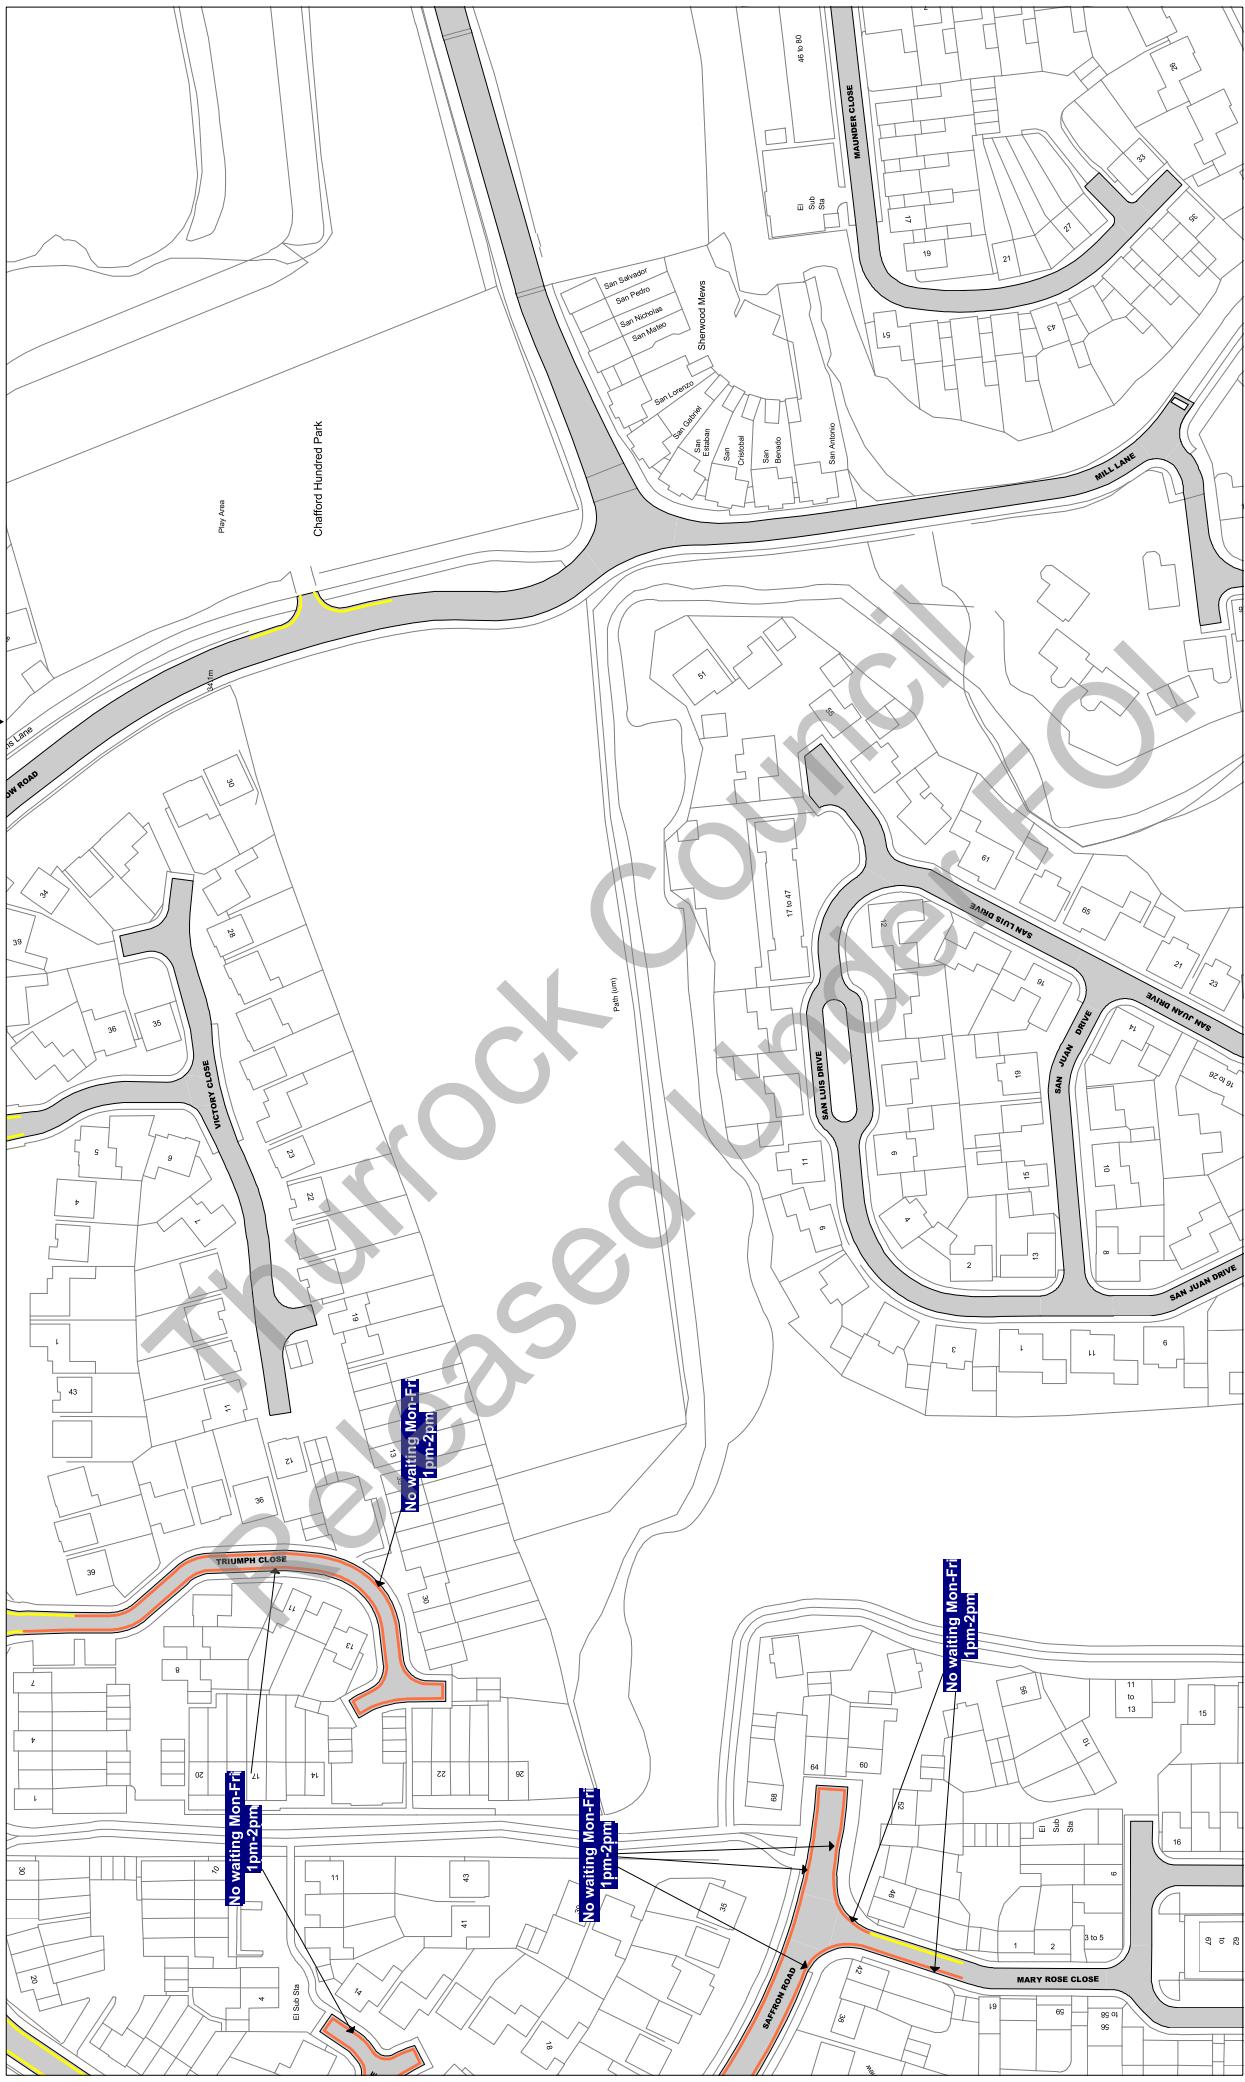

Scale: 1 : 1250 @ A3

A3

Order Title: The Borough of Thurrock
(Stopping, Waiting, Loading and On-street Parking) Order 2017

This map is reproduced from Ordnance Survey material with the permission of Ordnance Survey on behalf of the Controller of Her Majesty's Stationery Office © Crown Copyright. Unauthorised reproduction infringes Crown copyright and may lead to prosecution or civil proceedings.

 thurrock.gov.uk Civic Offices, New Road, Grays, Essex, RM17 6SL

Civic Offices, New Road
Grays, Essex, RM17 6SL


Tile Ref: AJ17

Status: CONFIRMED

Sheet Revision Number: 0

Sheet Active From: 14/07/2017

AJ18
AJ17

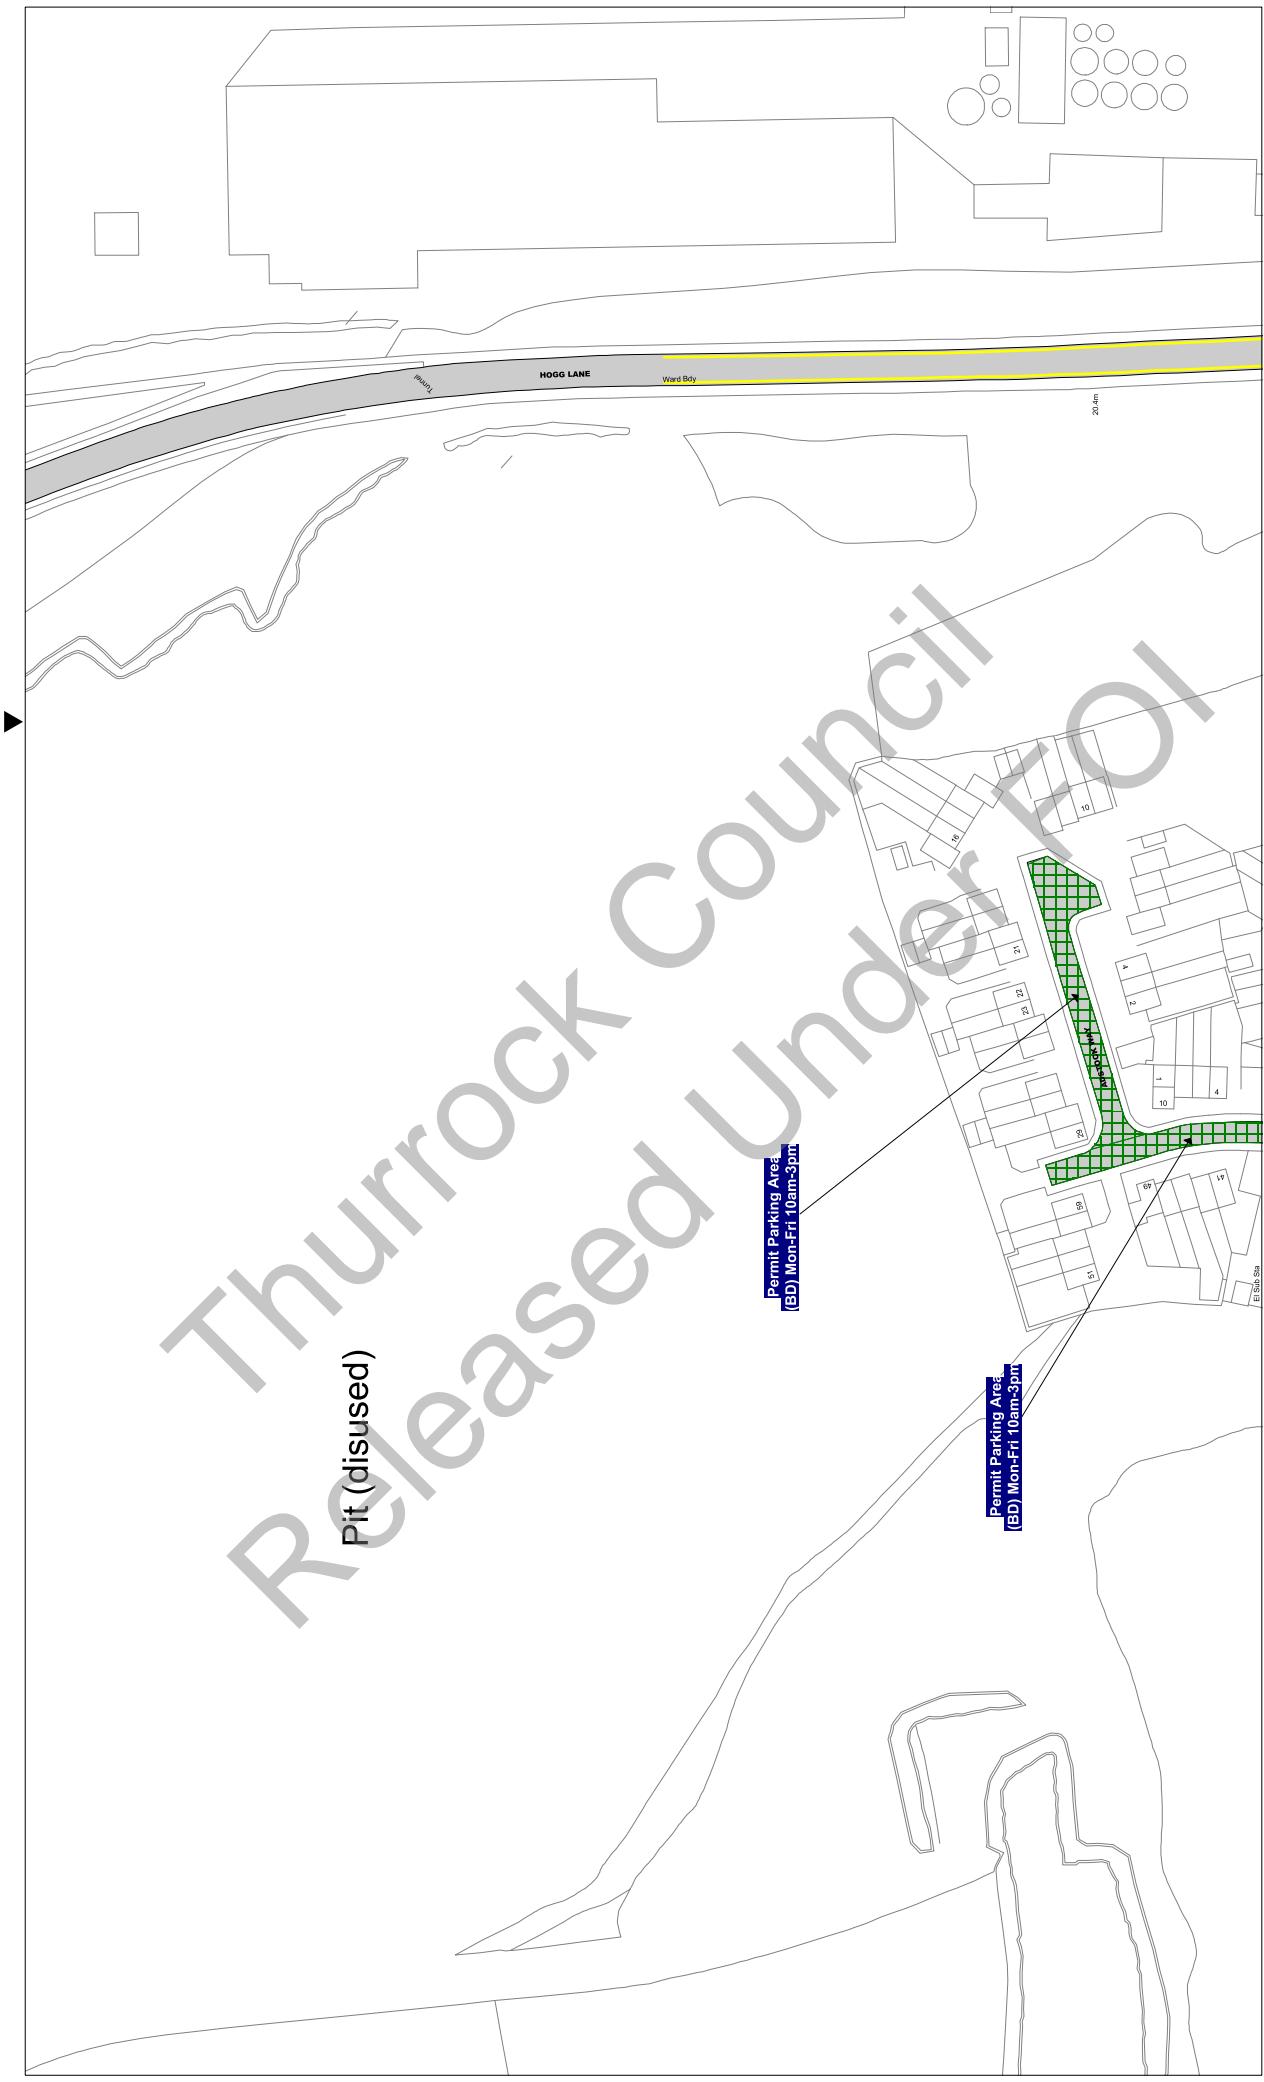

Scale: 1 : 1250 @ A3

Order Title: The Borough of Thurrock
(Stopping, Waiting, Loading and On-street Parking) Order 2017

This map is reproduced from Ordnance Survey material
with the permission of Ordnance Survey or on behalf of the
Crown Copyright. Unauthorised reproduction infringes
copyright and may lead to prosecution or civil
proceedings.
Thurrock Council
Licence No: 100025457 2017

**NOTE: SEE STATIC MAP SCHEDULE LEGEND
FOR RESTRICTIONS DISPLAYED**

thurrock.gov.uk

Civic Offices, New Road
Grays, Essex, RM17 6SL


Tile Ref: AJ18

Status: CONFIRMED

Sheet Revision Number: 0

Sheet Active From: 14/07/2017

AJ18
AJ17
AJ19
AK18

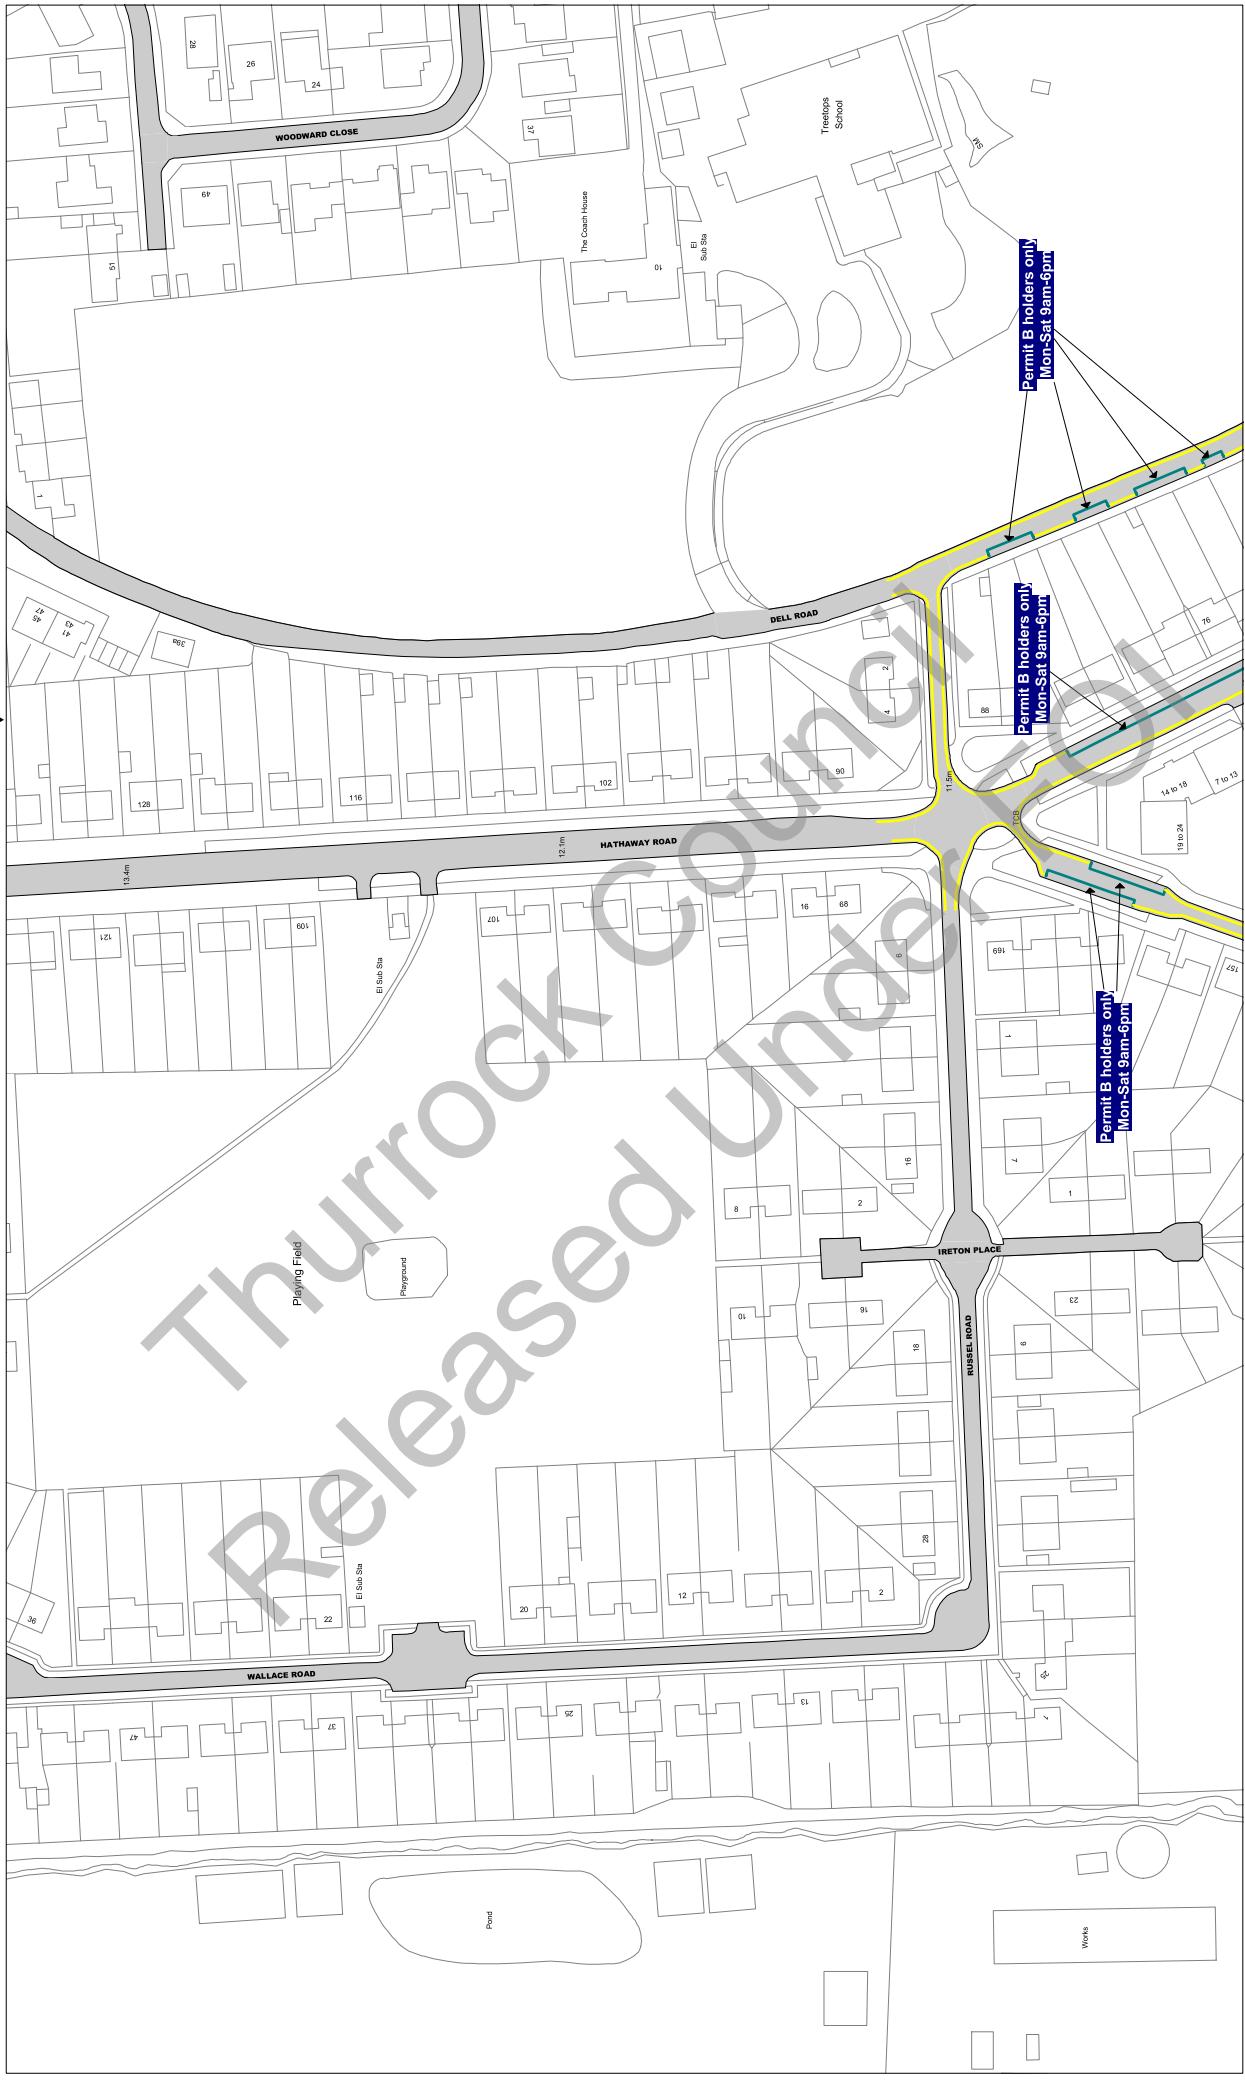

Scale: 1 : 1250 @ A3

Order Title: The Borough of Thurrock
(Stopping, Waiting, Loading and On-street Parking) Order 2017

This map is reproduced from Ordnance Survey material
with the permission of Ordnance Survey on behalf of the
Crown Copyright. Unauthorised reproduction infringes
copyright and may lead to prosecution or civil
proceedings.
Thurrock Council
Licence No: 100025467 2017

**NOTE: SEE STATIC MAP SCHEDULE LEGEND
FOR RESTRICTIONS DISPLAYED**

thurrock.gov.uk
Civic Offices, New Road
Grays, Essex, RM17 6SL


Tile Ref: AJ19

Status: CONFIRMED

Sheet Revision Number: 0

Sheet Active From: 14/07/2017

AJ18
AJ19
AJ20

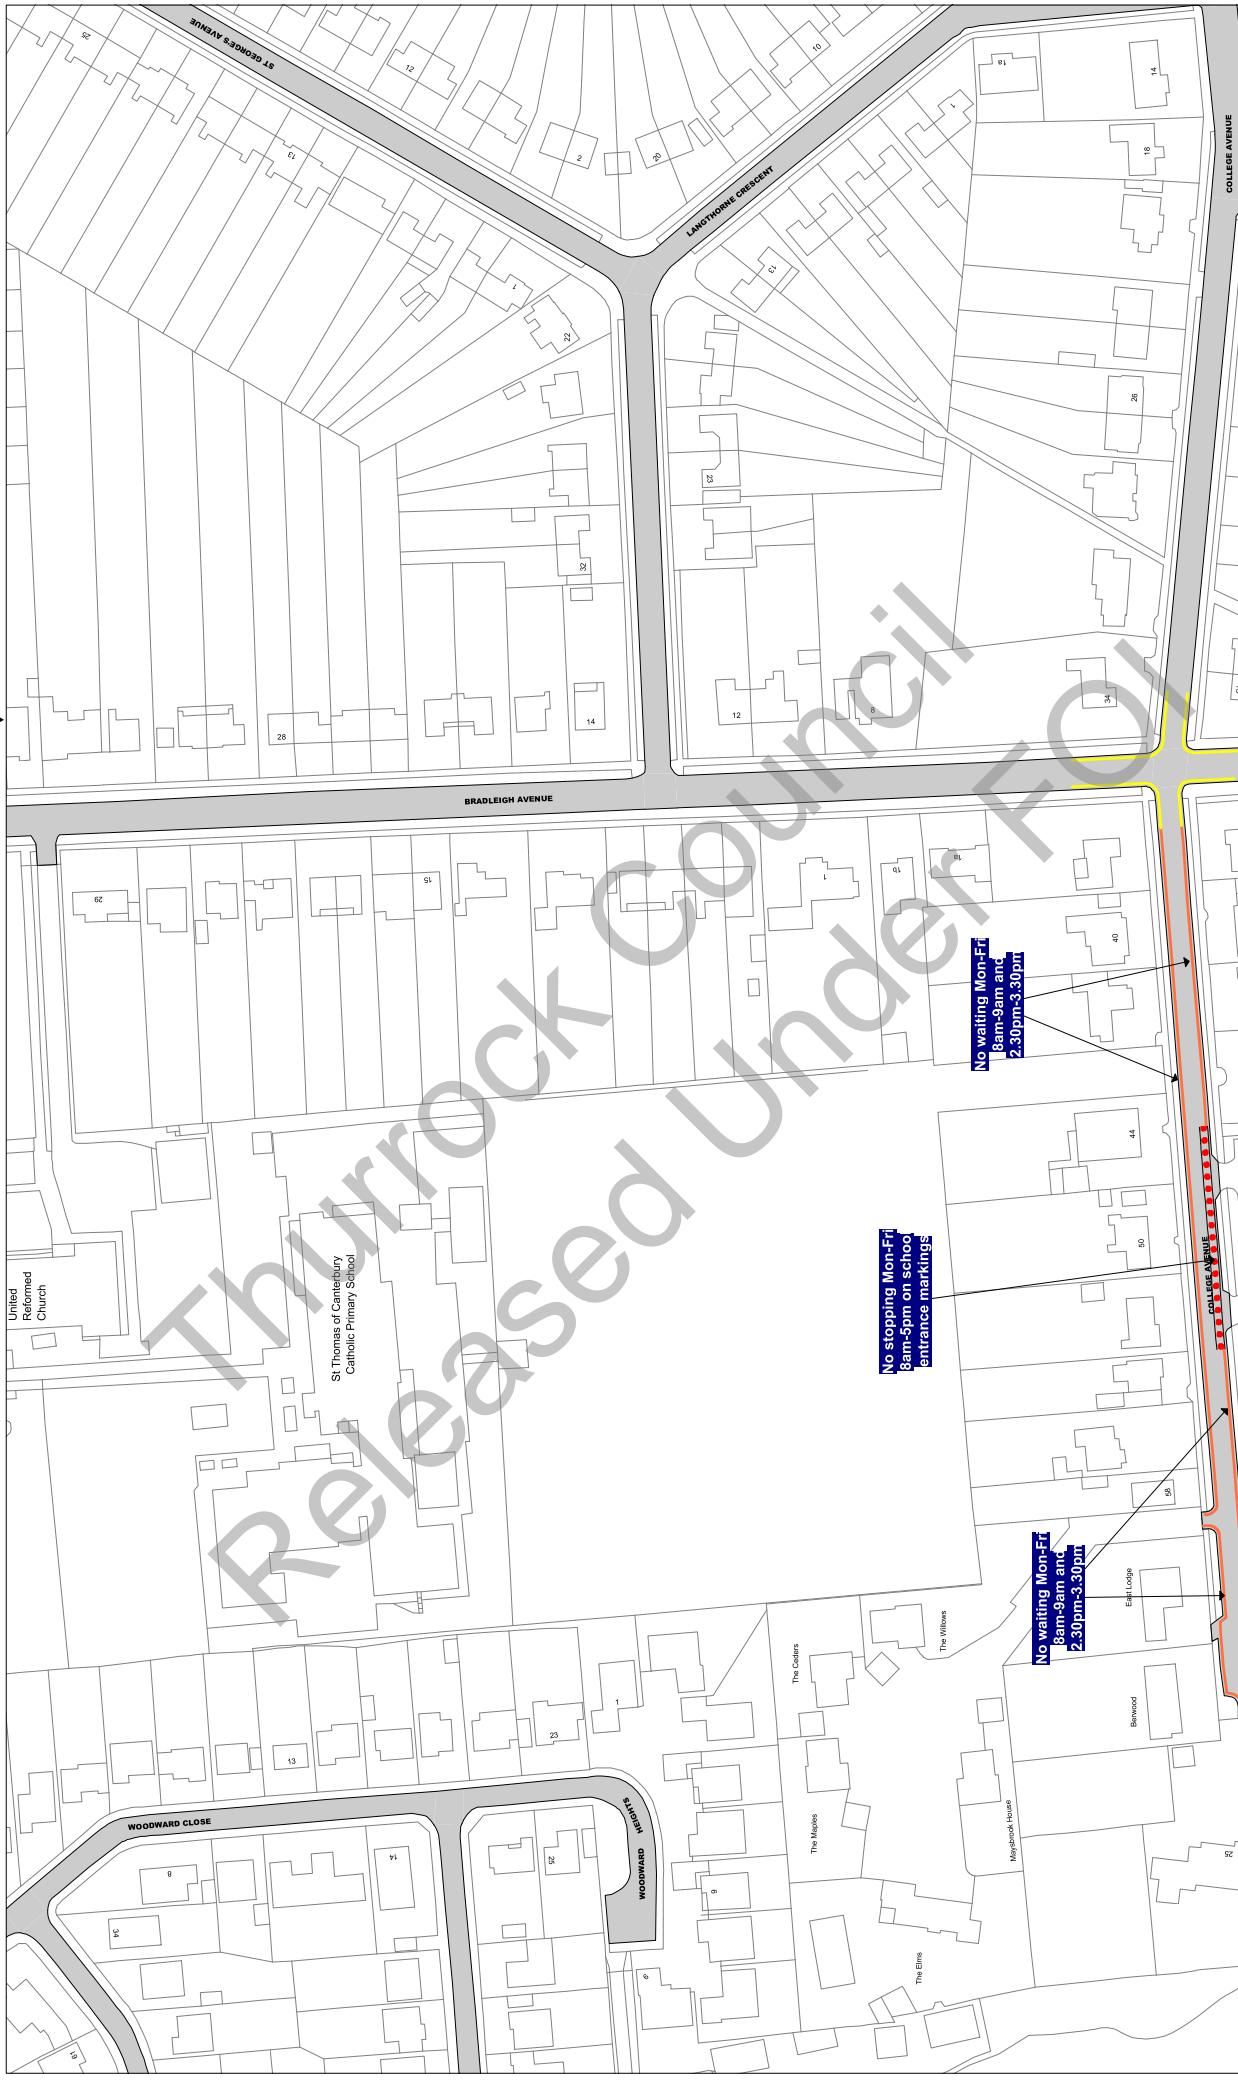

Scale: 1 : 1250 @ A3

Order Title: The Borough of Thurrock
(Stopping, Waiting, Loading and On-street Parking) Order 2017

This map is reproduced from Ordnance Survey material
with the permission of Ordnance Survey on behalf of the
Crown Copyright. Unauthorised reproduction, either
whole or in part, is an offence liable to prosecution or civil
proceedings.
Thurrock Council
Licence No: 100025467 2017

NOTE: SEE STATIC MAP SCHEDULE LEGEND
FOR RESTRICTIONS DISPLAYED

thurrock.gov.uk
Civic Offices, New Road
Grays, Essex, RM17 6SL


Tile Ref: AJ20

Status: CONFIRMED

Sheet Revision Number: 0

Sheet Active From: 14/07/2017

AJ19 ▲ AJ20 ▼ AJ21 ▲ AK20 ▼

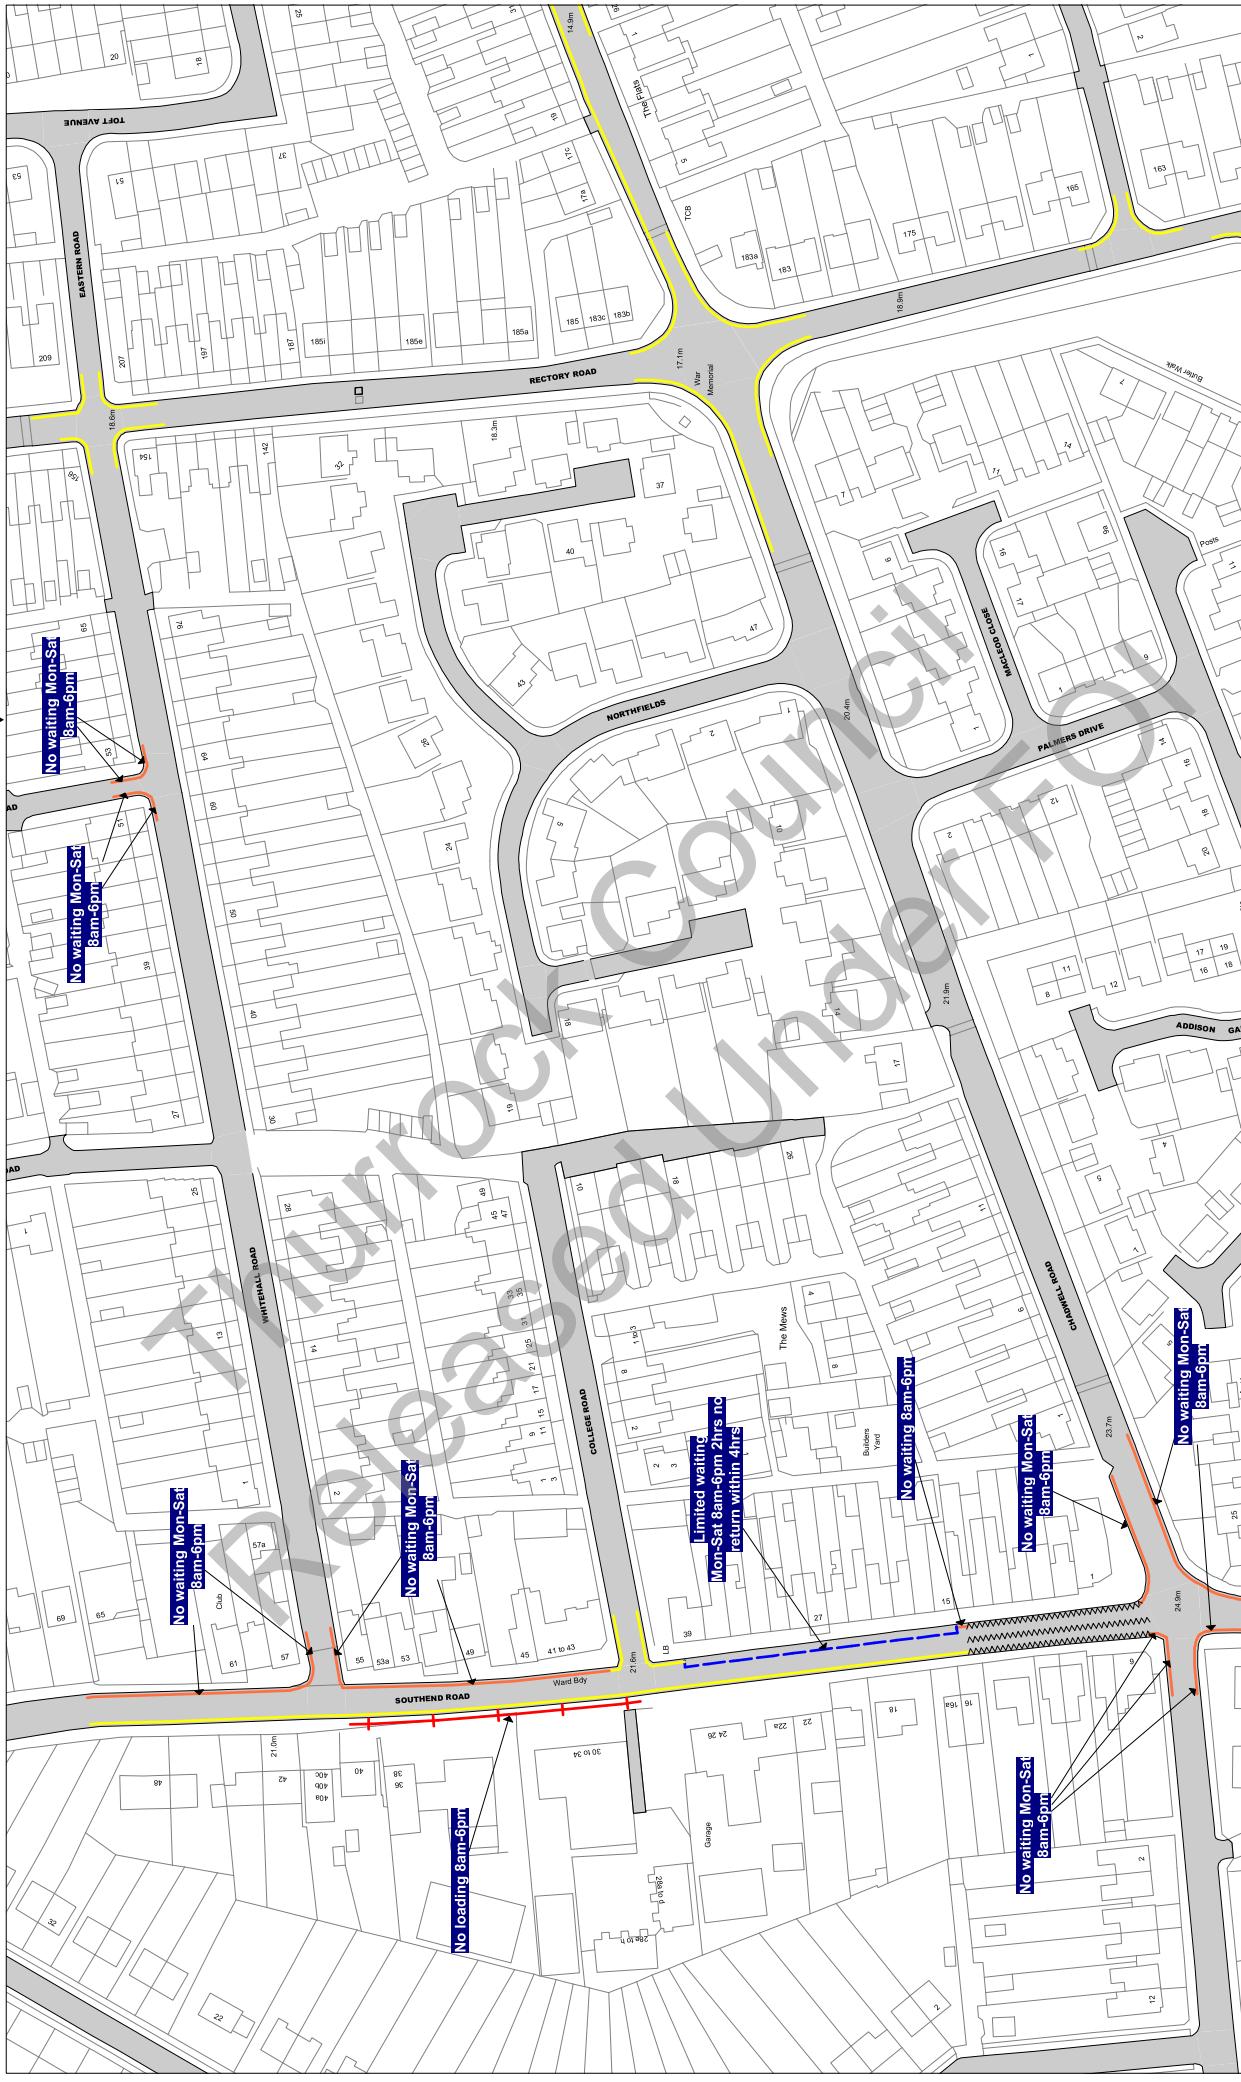

Scale: 1 : 1250 @ A3

Order Title: The Borough of Thurrock
(Stopping, Waiting, Loading and On-street Parking) Order 2017

This map is reproduced from Ordnance Survey material with the permission of Ordnance Survey on behalf of the Crown Copyright. Unauthorised reproduction infringes Crown copyright and may lead to prosecution or civil proceedings.
Thurrock Council
Licence No: 100025467 2017

**NOTE: SEE STATIC MAP SCHEDULE LEGEND
FOR RESTRICTIONS DISPLAYED**

thurrock.gov.uk
Civic Offices, New Road
Grays, Essex, RM17 6SL

Tile Ref: AJ21

Status: CONFIRMED

Sheet Revision Number: 0

Sheet Active From: 14/07/2017

▲ AJ20 ▾ AJ21 ▲ AJ22



Scale: 1 : 1250 @ A3

Order Title: The Borough of Thurrock
(Stopping, Waiting, Loading and On-street Parking) Order 2017

This map is reproduced from Ordnance Survey material
with the permission of Ordnance Survey or their agent, Crown
Copyright. Unauthorised reproduction infringes
copyright and may lead to prosecution or civil
proceedings.
Thurrock Council
Licence No: 100025457 2017

**NOTE: SEE STATIC MAP SCHEDULE LEGEND
FOR RESTRICTIONS DISPLAYED**

thurrock.gov.uk
Civic Offices, New Road
Grays, Essex, RM17 6SL


Tile Ref: AJ22

Status: CONFIRMED

Sheet Revision Number: 0

Sheet Active From: 14/07/2017

AJ21

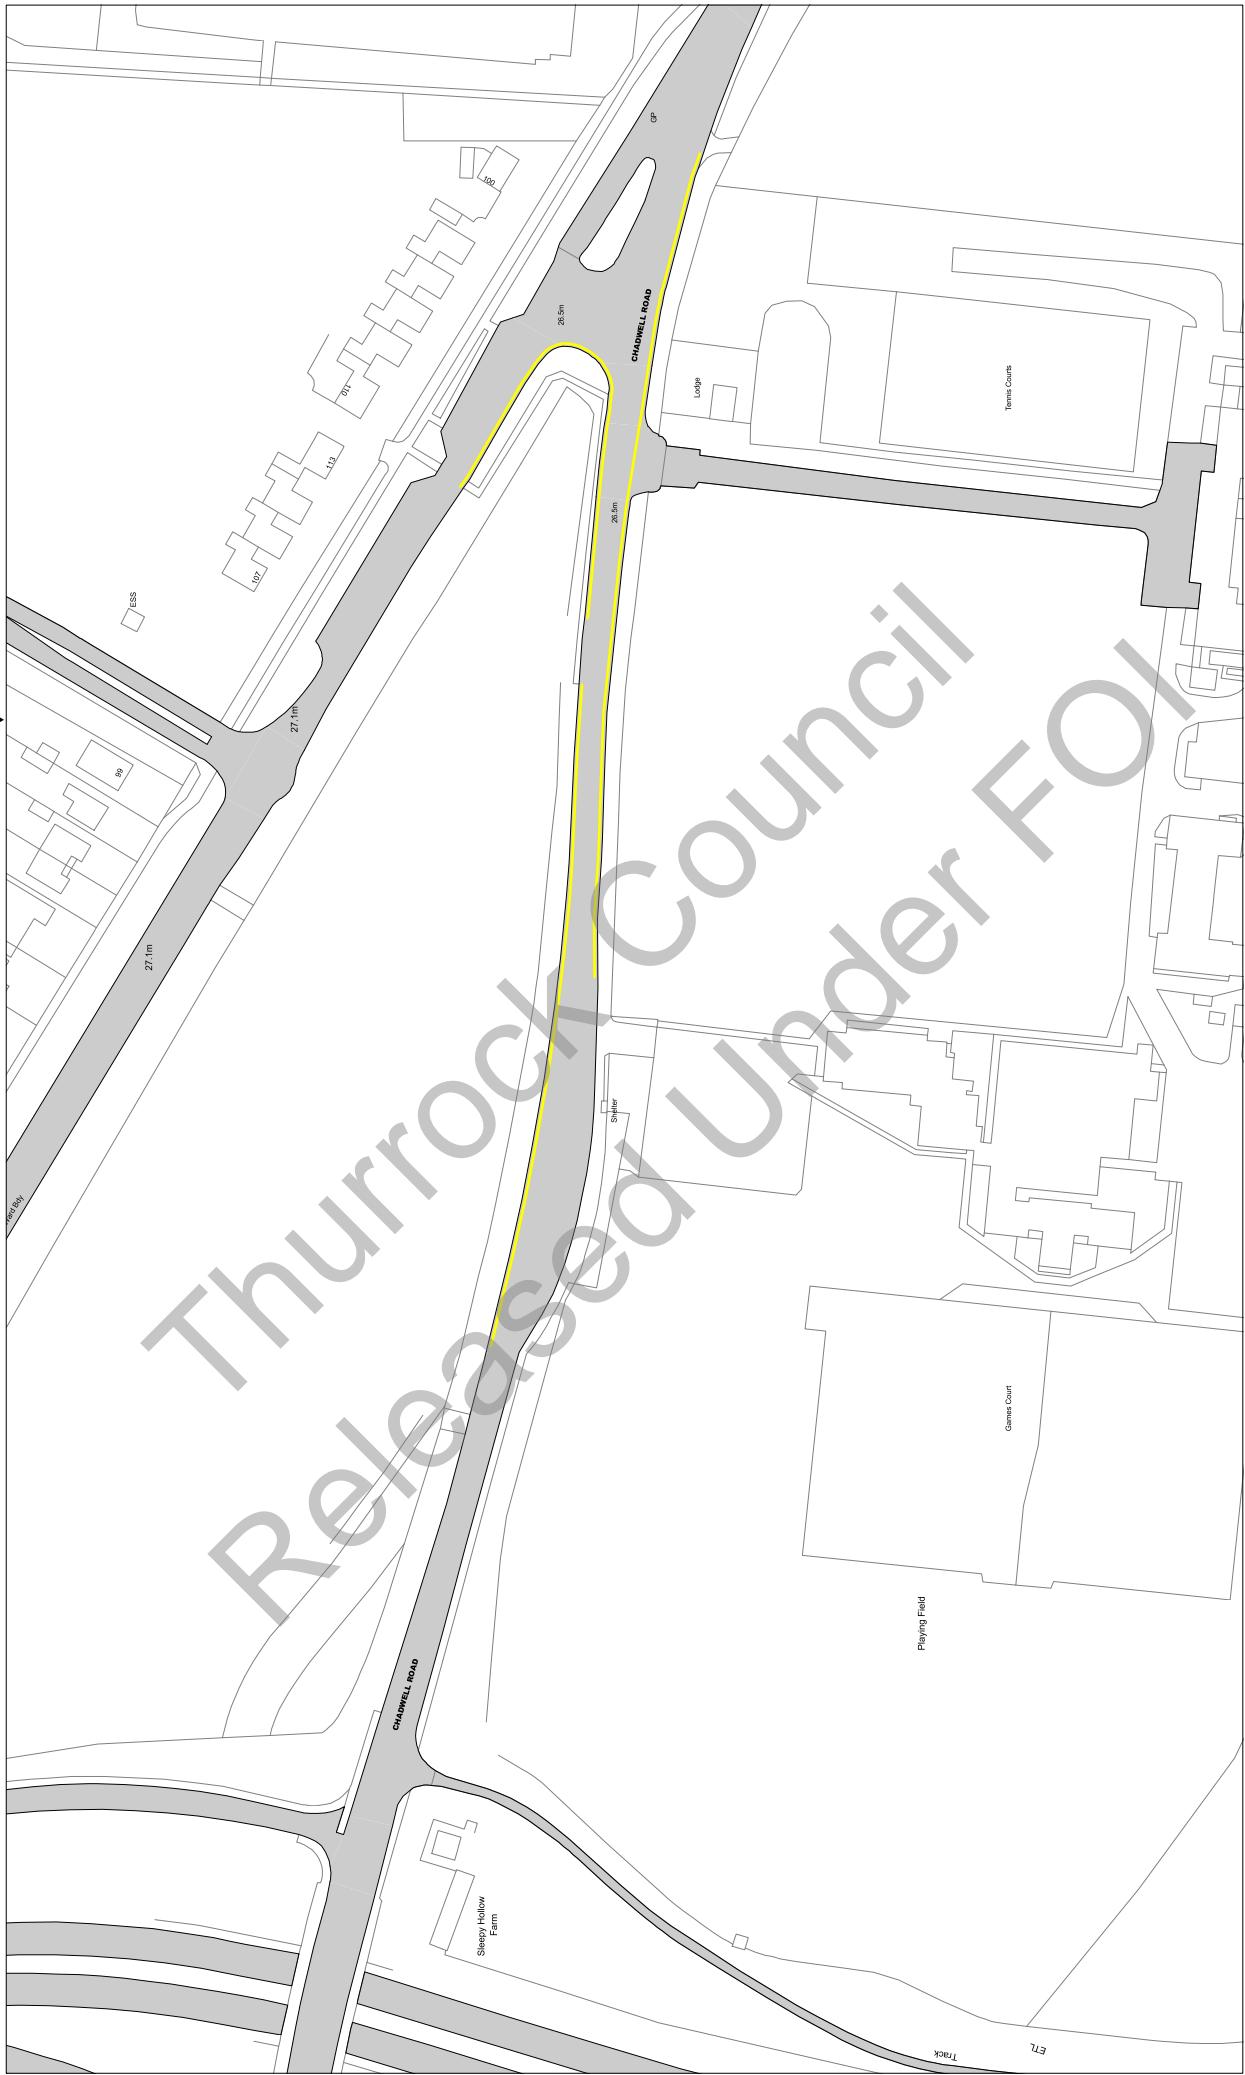

Scale: 1 : 1250 @ A3

Order Title: The Borough of Thurrock
(Stopping, Waiting, Loading and On-street Parking) Order 2017

This map is reproduced from Ordnance Survey material
with the permission of Ordnance Survey or their agent of the
Crown Copyright. Unauthorised reproduction infringes
copyright and may lead to prosecution or civil
proceedings.
Thurrock Council
Licence No: 100025467 2017

**NOTE: SEE STATIC MAP SCHEDULE LEGEND
FOR RESTRICTIONS DISPLAYED**

 thurrock.gov.uk
Civic Offices, New Road
Grays, Essex, RM17 6SL

Tile Ref: AJ24

Status: CONFIRMED

Sheet Revision Number: 0

Sheet Active From: 14/07/2017

AJ24

AK24



Scale: 1 : 1250 @ A3

Order Title: The Borough of Thurrock
(Stopping, Waiting, Loading and On-street Parking) Order 2017

This map is reproduced from Ordnance Survey material with the permission of Ordnance Survey on behalf of the Crown Copyright. Unauthorised reproduction infringes Crown copyright and may lead to prosecution or civil proceedings.
Thurrock Council
Licence No: 100025467 2017

thurrock.gov.uk

Civic Offices, New Road
Grays, Essex, RM17 6SL

**NOTE: SEE STATIC MAP SCHEDULE LEGEND
FOR RESTRICTIONS DISPLAYED**

Tile Ref: AJ32

Status: CONFIRMED

Sheet Revision Number: 0


Sheet Active From: 14/07/2017

AJ32

▼

AK32

▼

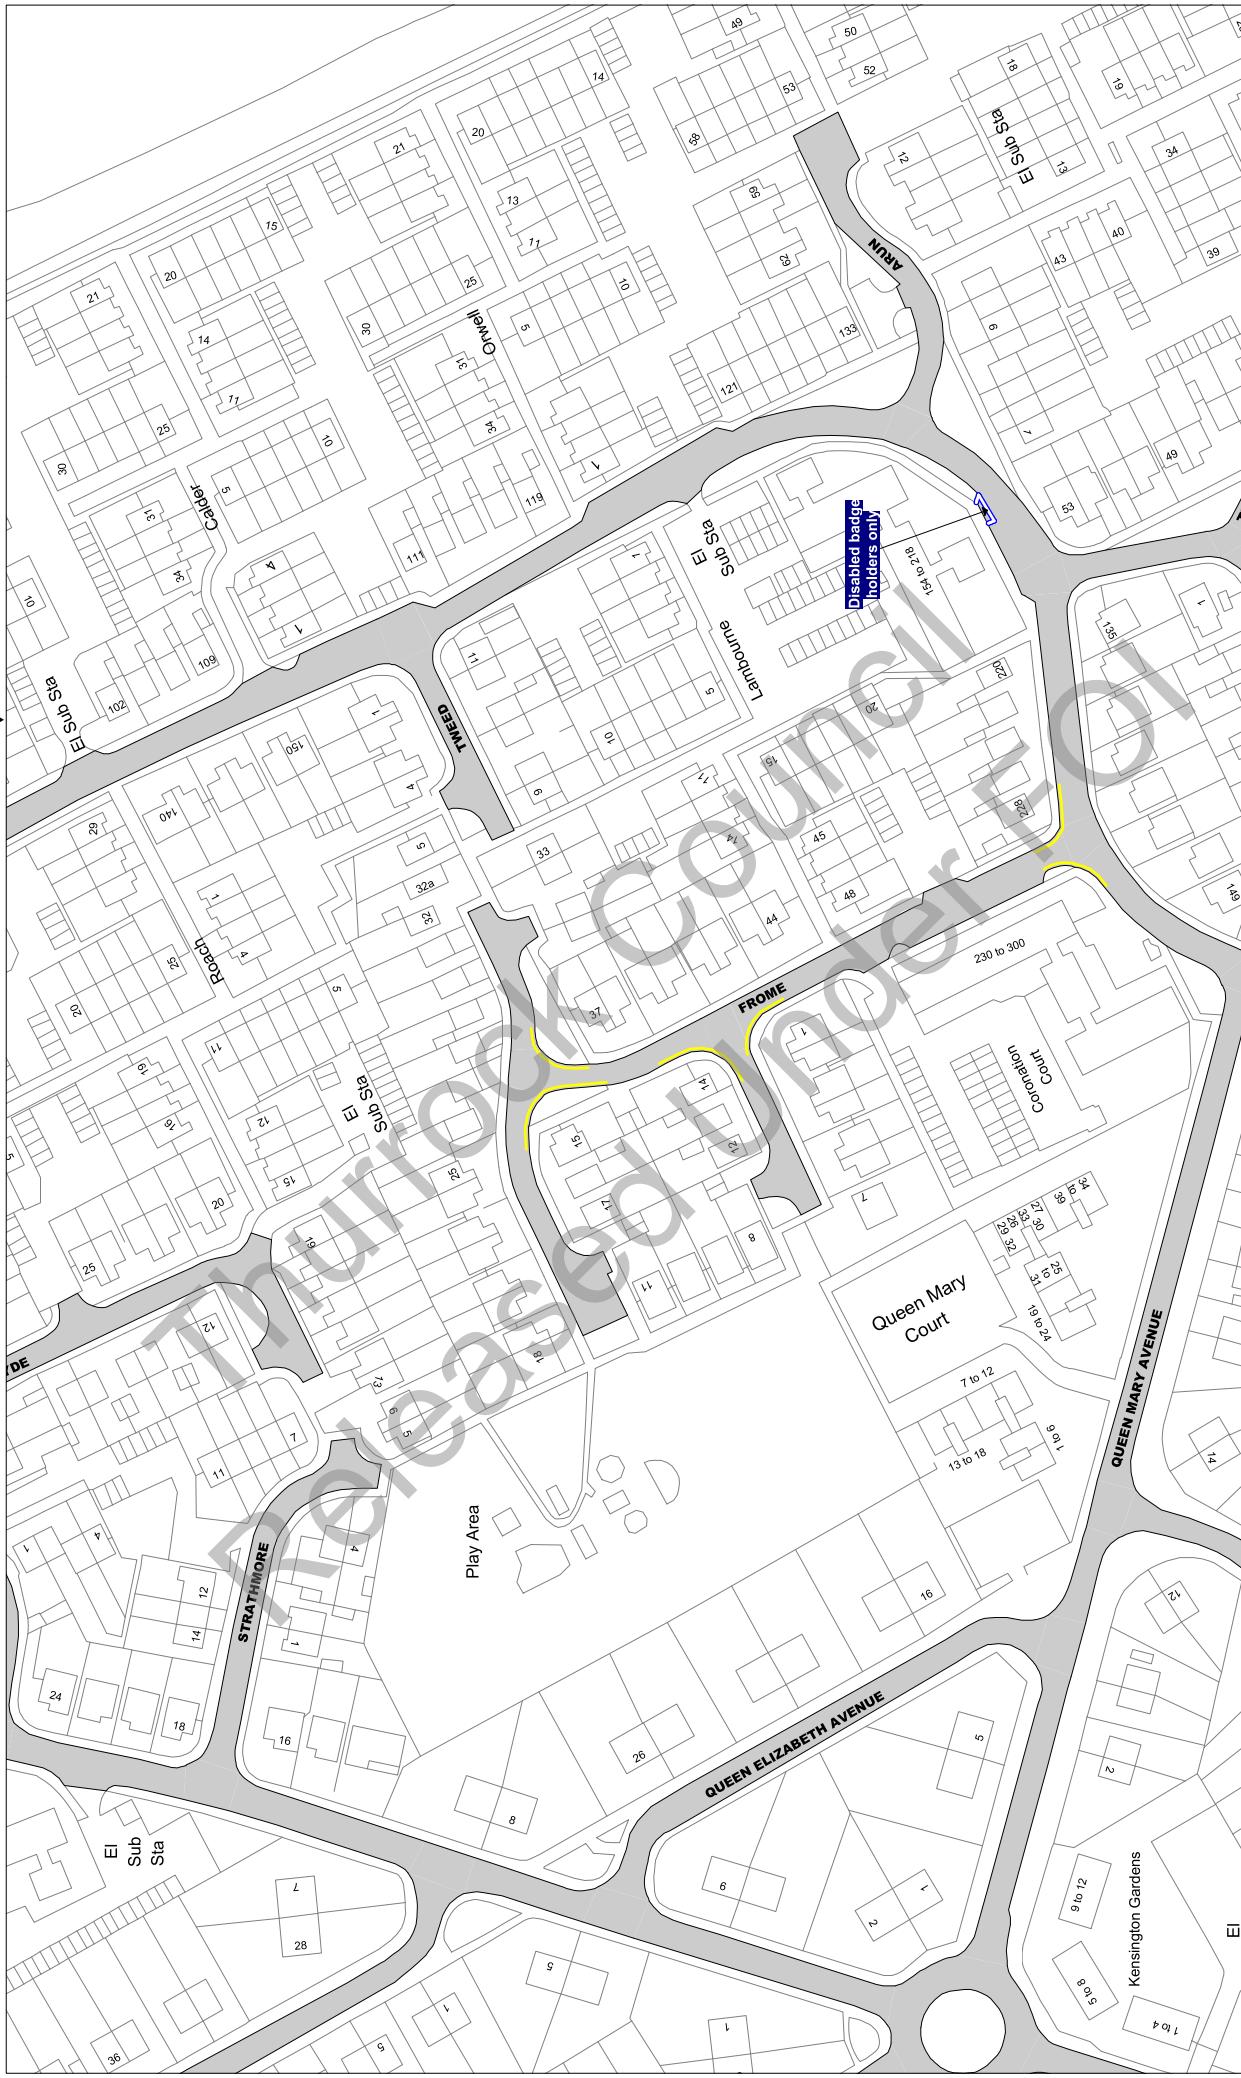

Scale: 1 : 1250 @ A3

Order Title: The Borough of Thurrock
(Stopping, Waiting, Loading and On-street Parking) Order 2017

This map is reproduced from Ordnance Survey material
with the permission of Ordnance Survey on behalf of the
Borough of Thurrock. © Crown Copyright. Unauthorised reproduction
of copyright material is illegal and may lead to prosecution or civil
proceedings.
Thurrock Council
Licence No: 100025467 2017

thurrock.gov.uk

Civic Offices, New Road
Grays, Essex, RM17 6SL

**NOTE: SEE STATIC MAP SCHEDULE LEGEND
FOR RESTRICTIONS DISPLAYED**

Tile Ref: AK5


Status: CONFIRMED

Sheet Revision Number: 0

Sheet Active From: 14/07/2017

AJ5

AL5

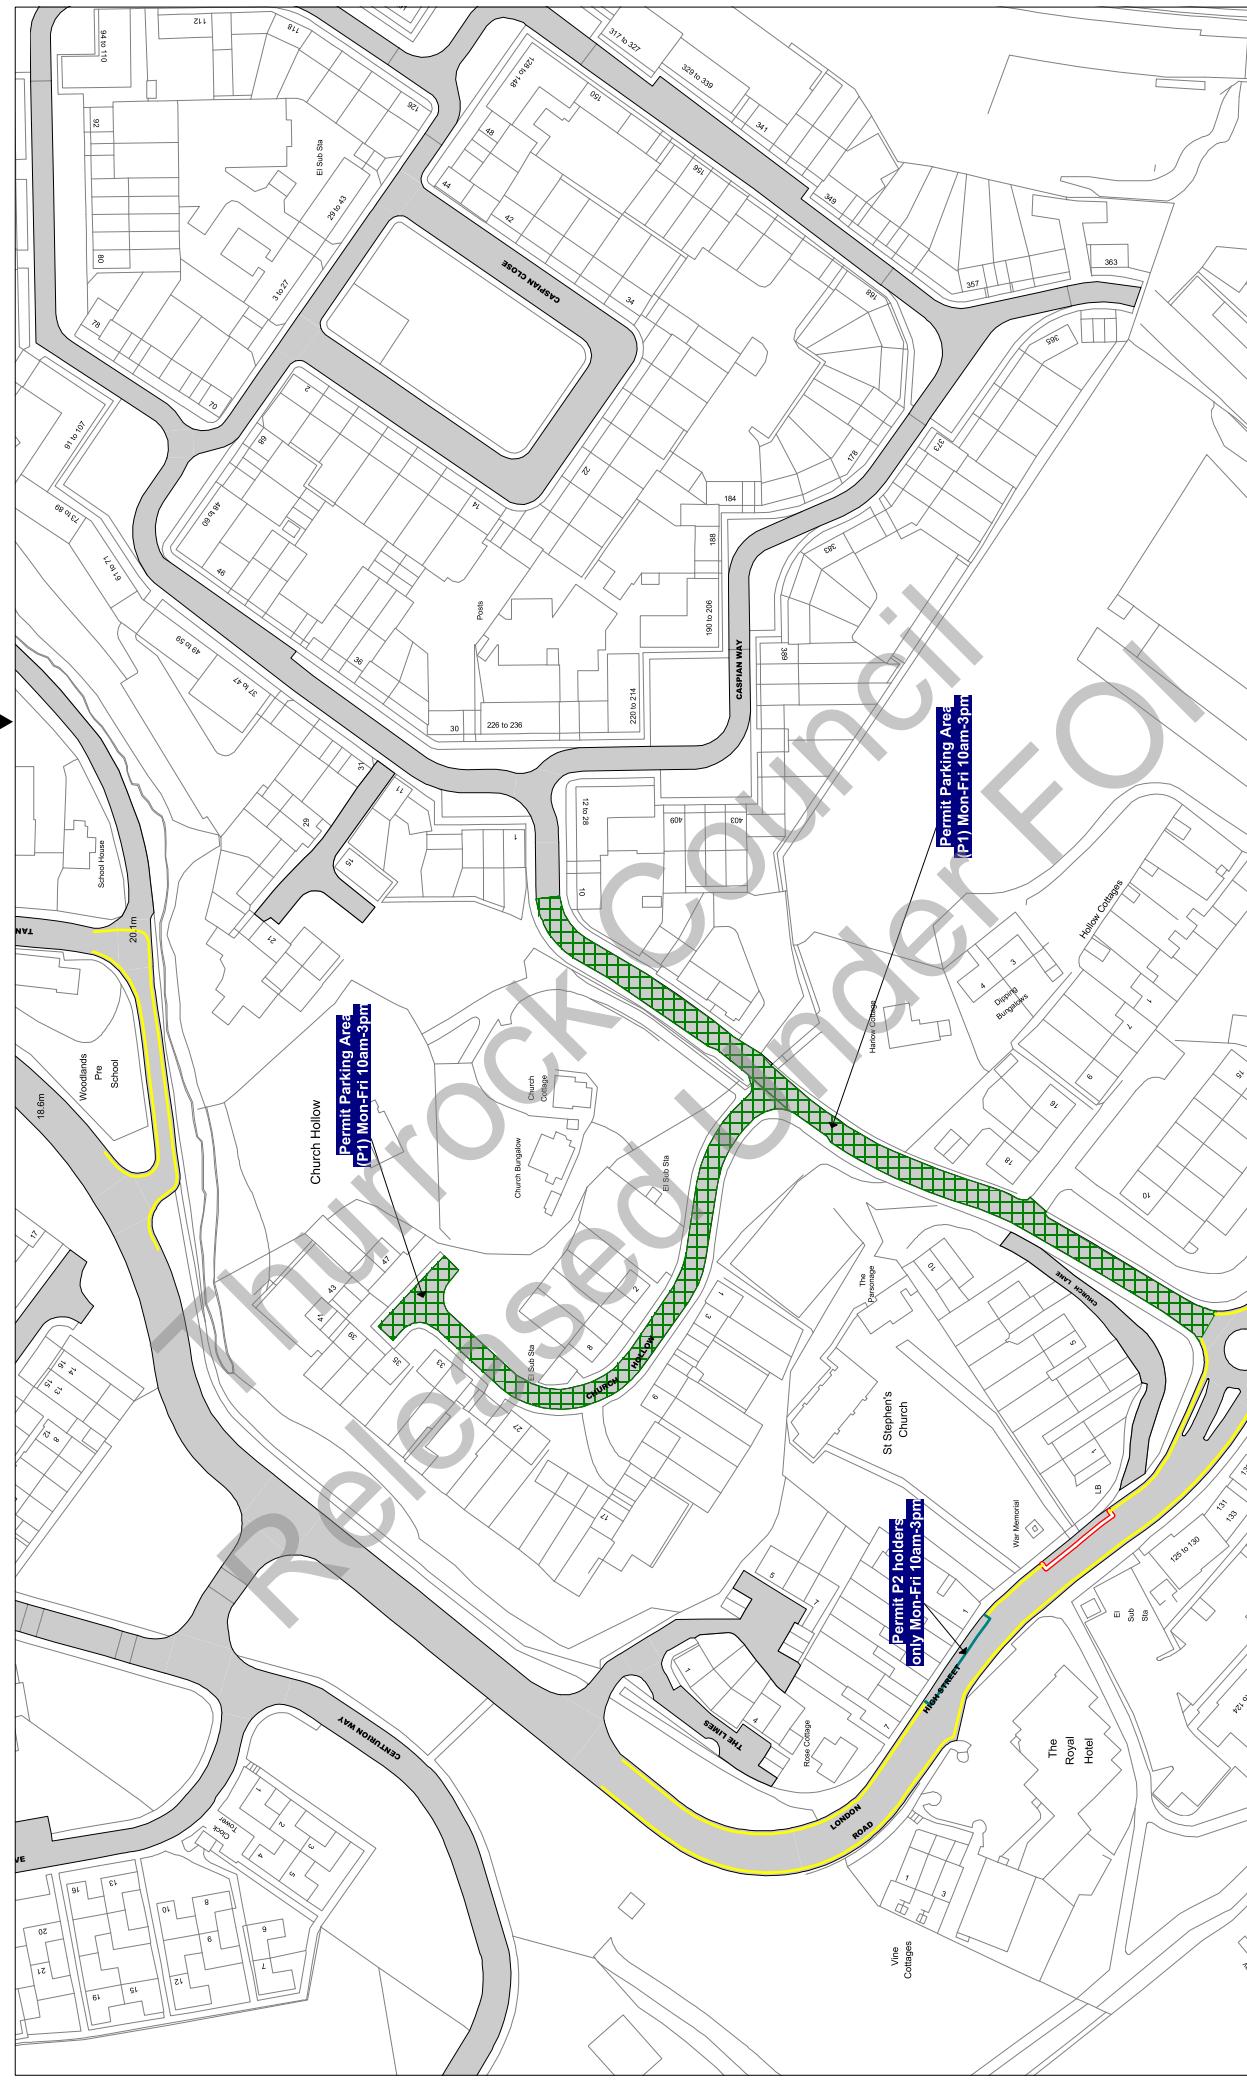

Scale: 1 : 1250 @ A3

Order Title: The Borough of Thurrock
(Stopping, Waiting, Loading and On-street Parking) Order 2017

This map is reproduced from Ordnance Survey material
with the permission of Ordnance Survey on behalf of the
Borough of Thurrock. © Crown Copyright. Unauthorised reproduction
of the material is illegal and may lead to prosecution or civil
proceedings.
Thurrock Council
Licence No: 100025467 2017

**NOTE: SEE STATIC MAP SCHEDULE LEGEND
FOR RESTRICTIONS DISPLAYED**

thurrock.gov.uk
Civic Offices, New Road
Grays, Essex, RM17 6SL


Tile Ref: AK9

Status: CONFIRMED

Sheet Revision Number: 0

Sheet Active From: 14/07/2017

▲ AJ9 ▲ AK10 ▲
▼ AL9 ▼

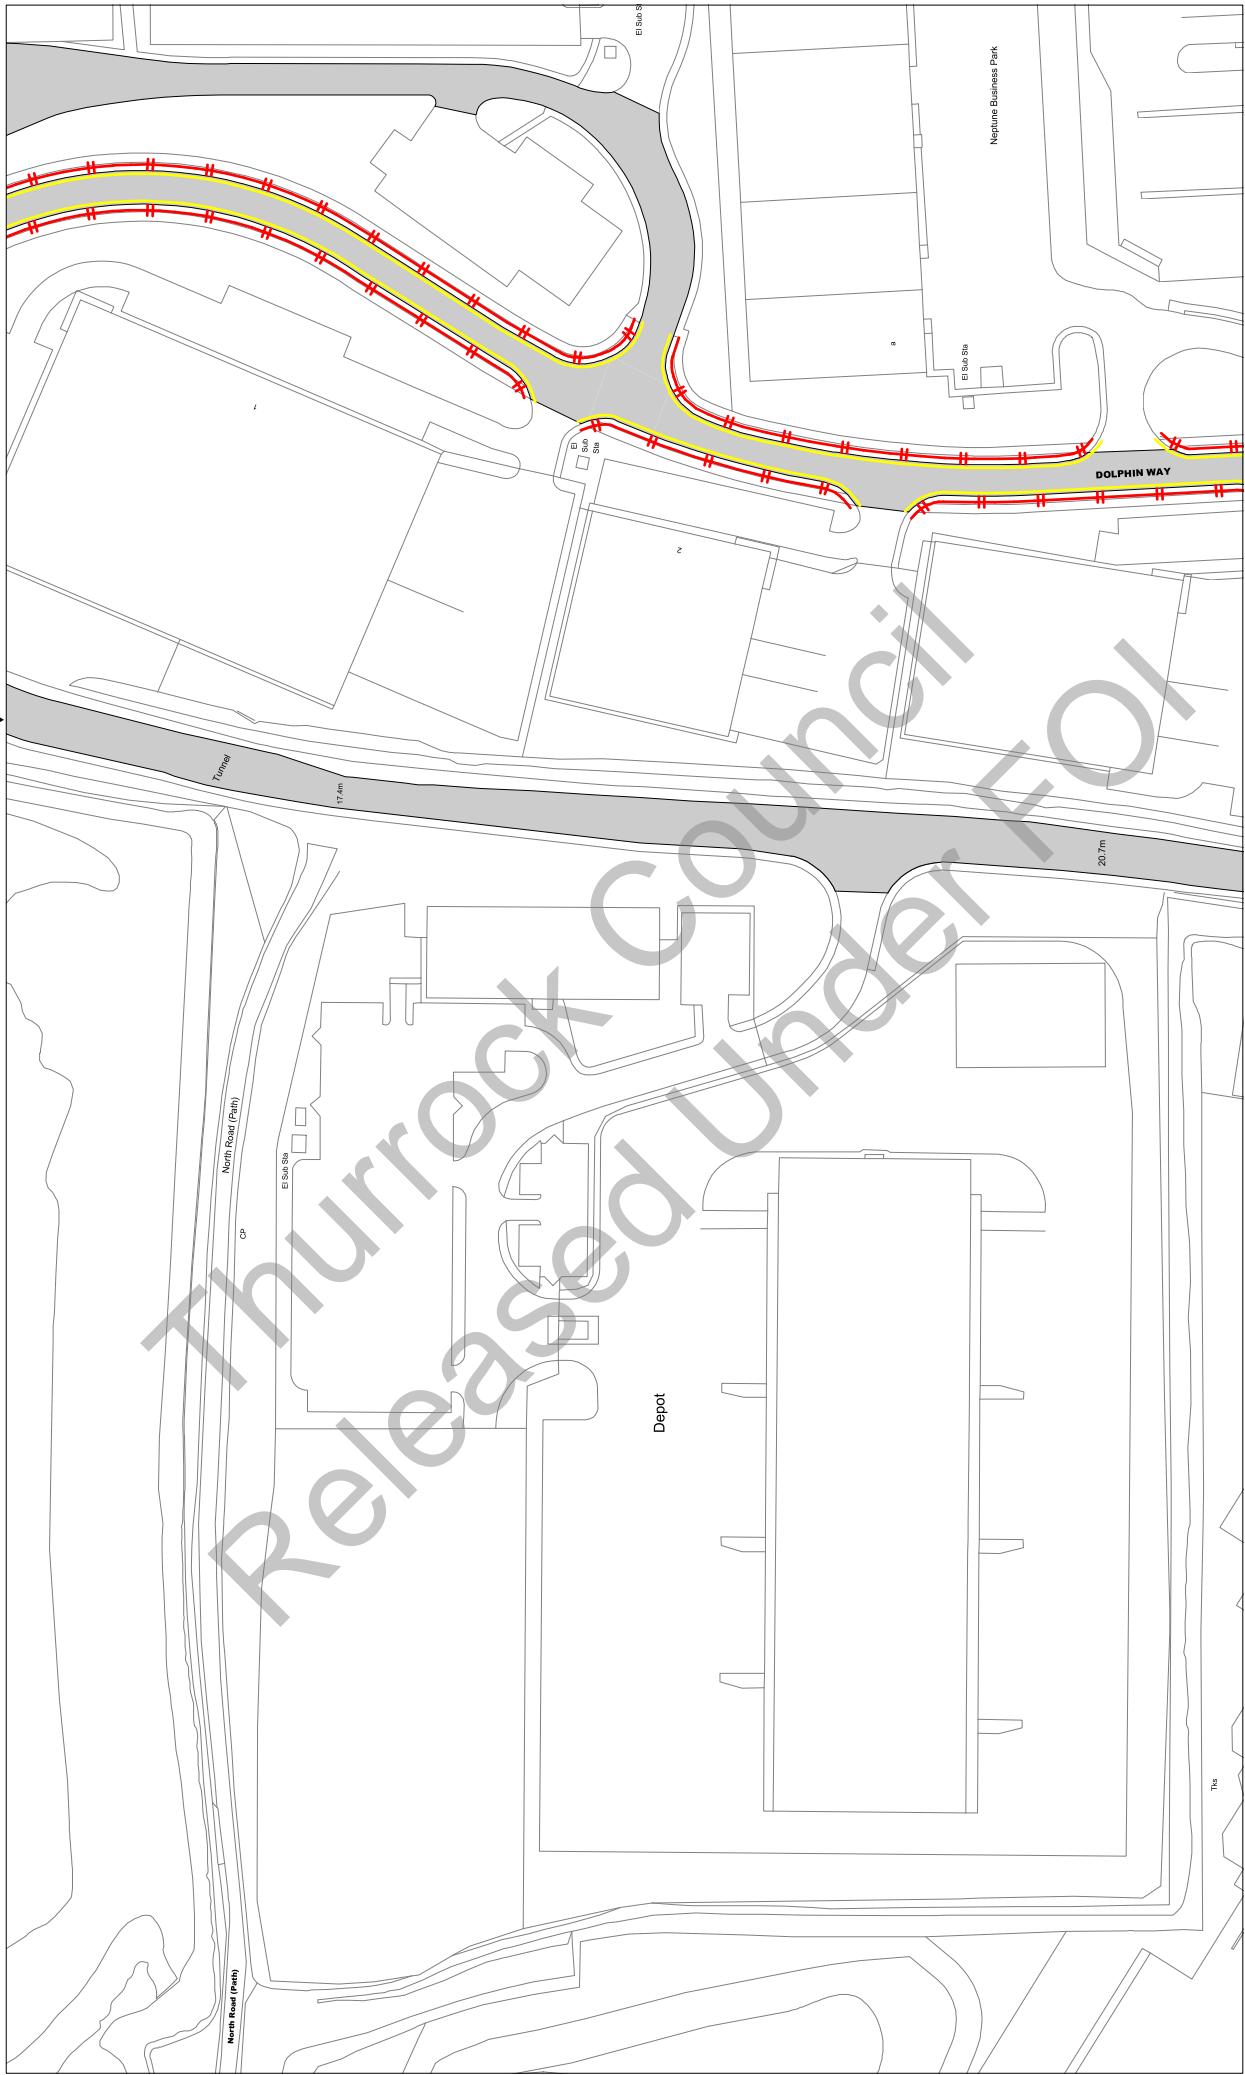

Scale: 1 : 1250 @ A3

Order Title: The Borough of Thurrock
(Stopping, Waiting, Loading and On-street Parking) Order 2017

This map is reproduced from Ordnance Survey material
with the permission of Ordnance Survey on behalf of the
Crown Copyright. Unauthorised reproduction, either
whole or in part, is an offence liable to prosecution or civil
proceedings.
Thurrock Council
Licence No: 100025467 2017

**NOTE: SEE STATIC MAP SCHEDULE LEGEND
FOR RESTRICTIONS DISPLAYED**

thurrock.gov.uk
Civic Offices, New Road
Grays, Essex, RM17 6SL


Tile Ref: AK10

Status: CONFIRMED

Sheet Revision Number: 0

Sheet Active From: 14/07/2017

▲ AJ10
▼ AK9
▲ AL10
▼

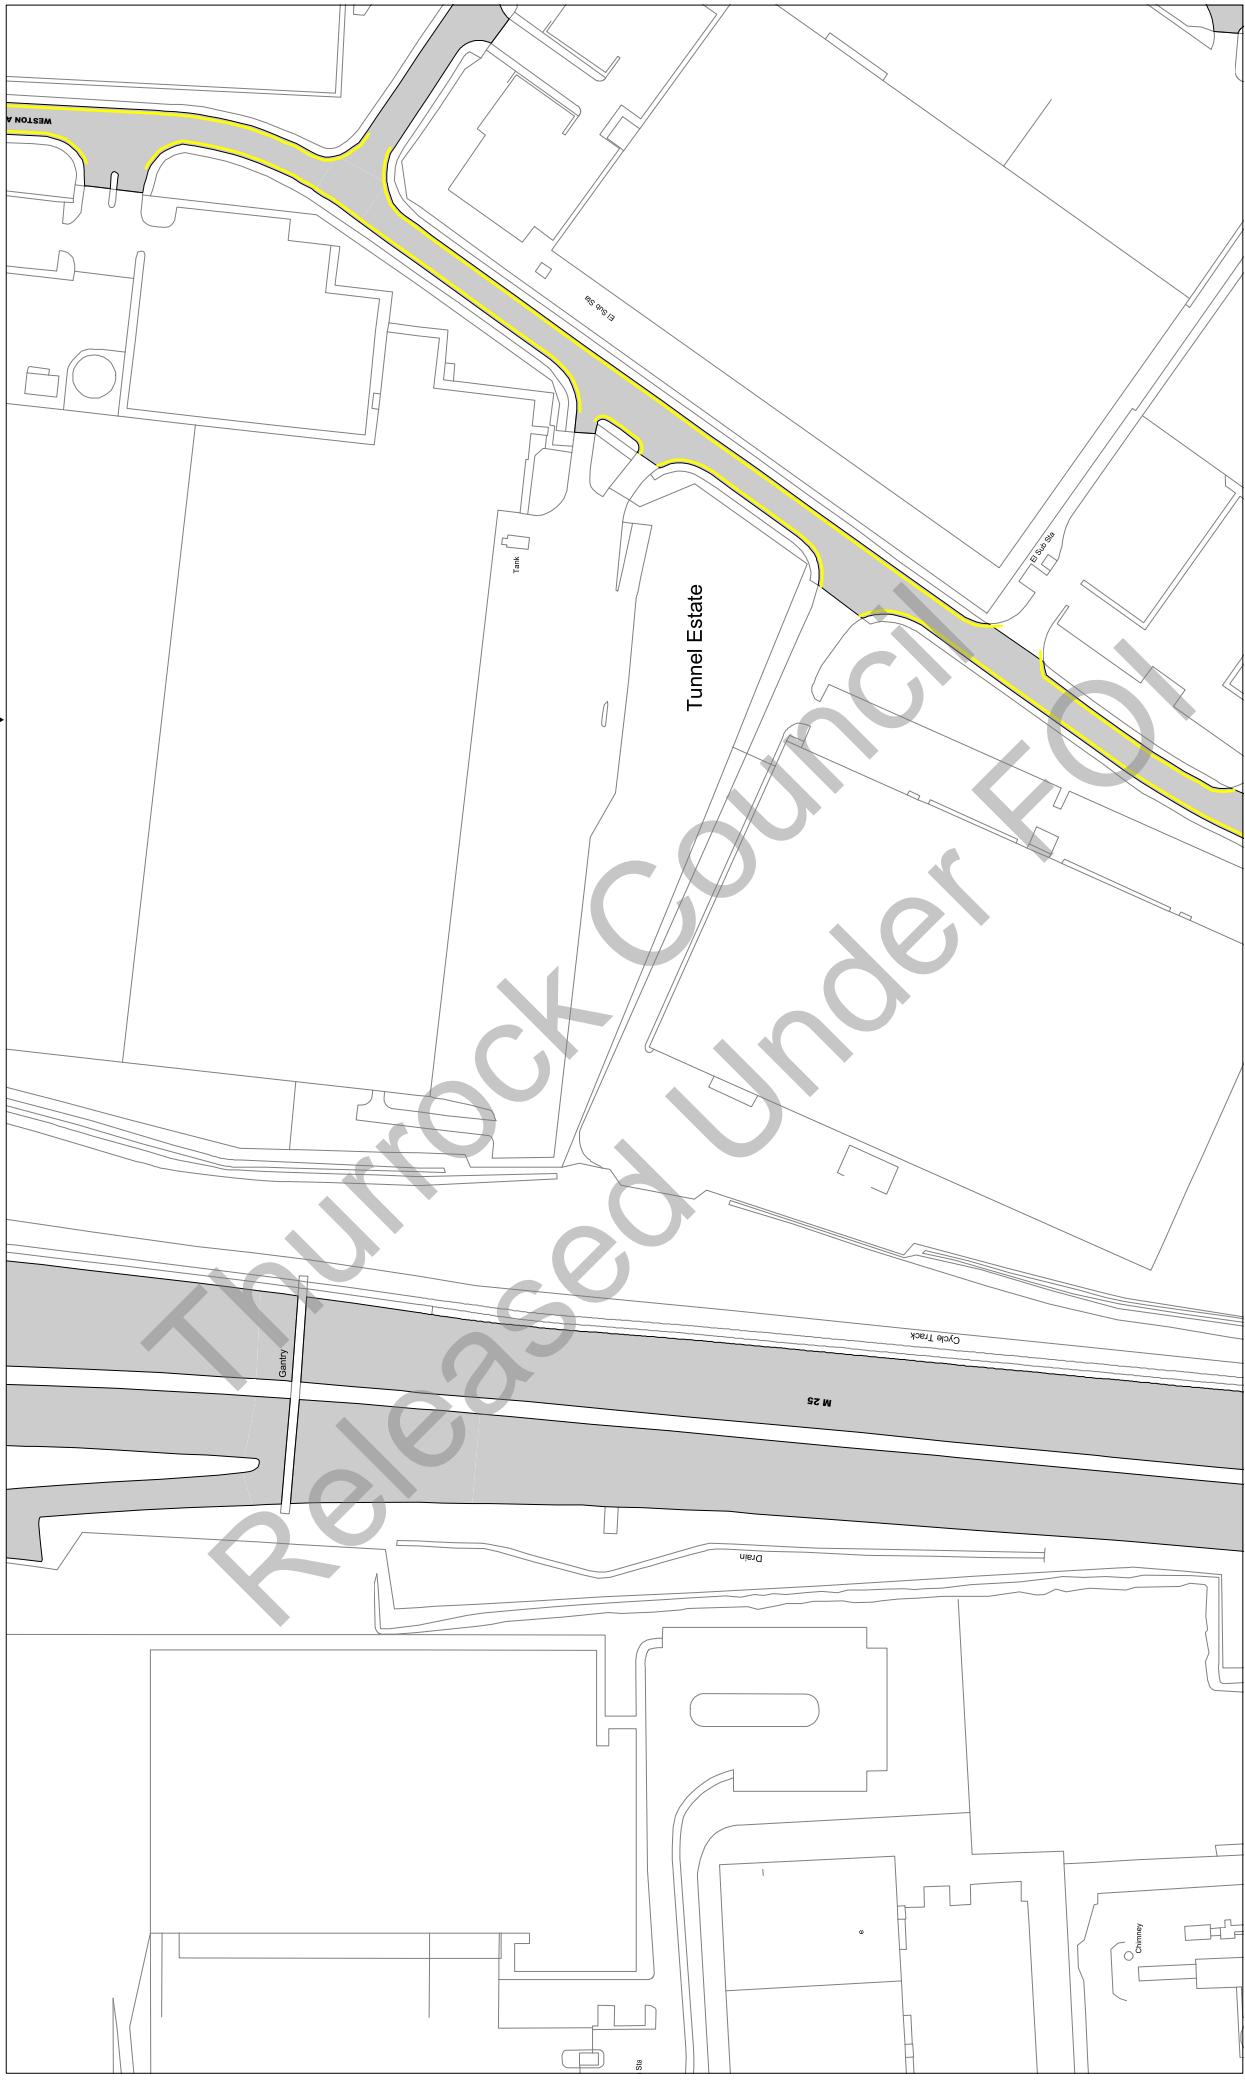

Scale: 1 : 1250 @ A3

Order Title: The Borough of Thurrock
(Stopping, Waiting, Loading and On-street Parking) Order 2017

This map is reproduced from Ordnance Survey material
with the permission of Ordnance Survey or their agent of the
Crown Copyright. Unauthorised reproduction infringes
copyright and may lead to prosecution or civil
proceedings.
Thurrock Council
Licence No: 100025457 2017

**NOTE: SEE STATIC MAP SCHEDULE LEGEND
FOR RESTRICTIONS DISPLAYED**

thurrock.gov.uk
Civic Offices, New Road
Grays, Essex, RM17 6SL


Tile Ref: AK12

Status: CONFIRMED

Sheet Revision Number: 0

Sheet Active From: 14/07/2017

AK12
AK13

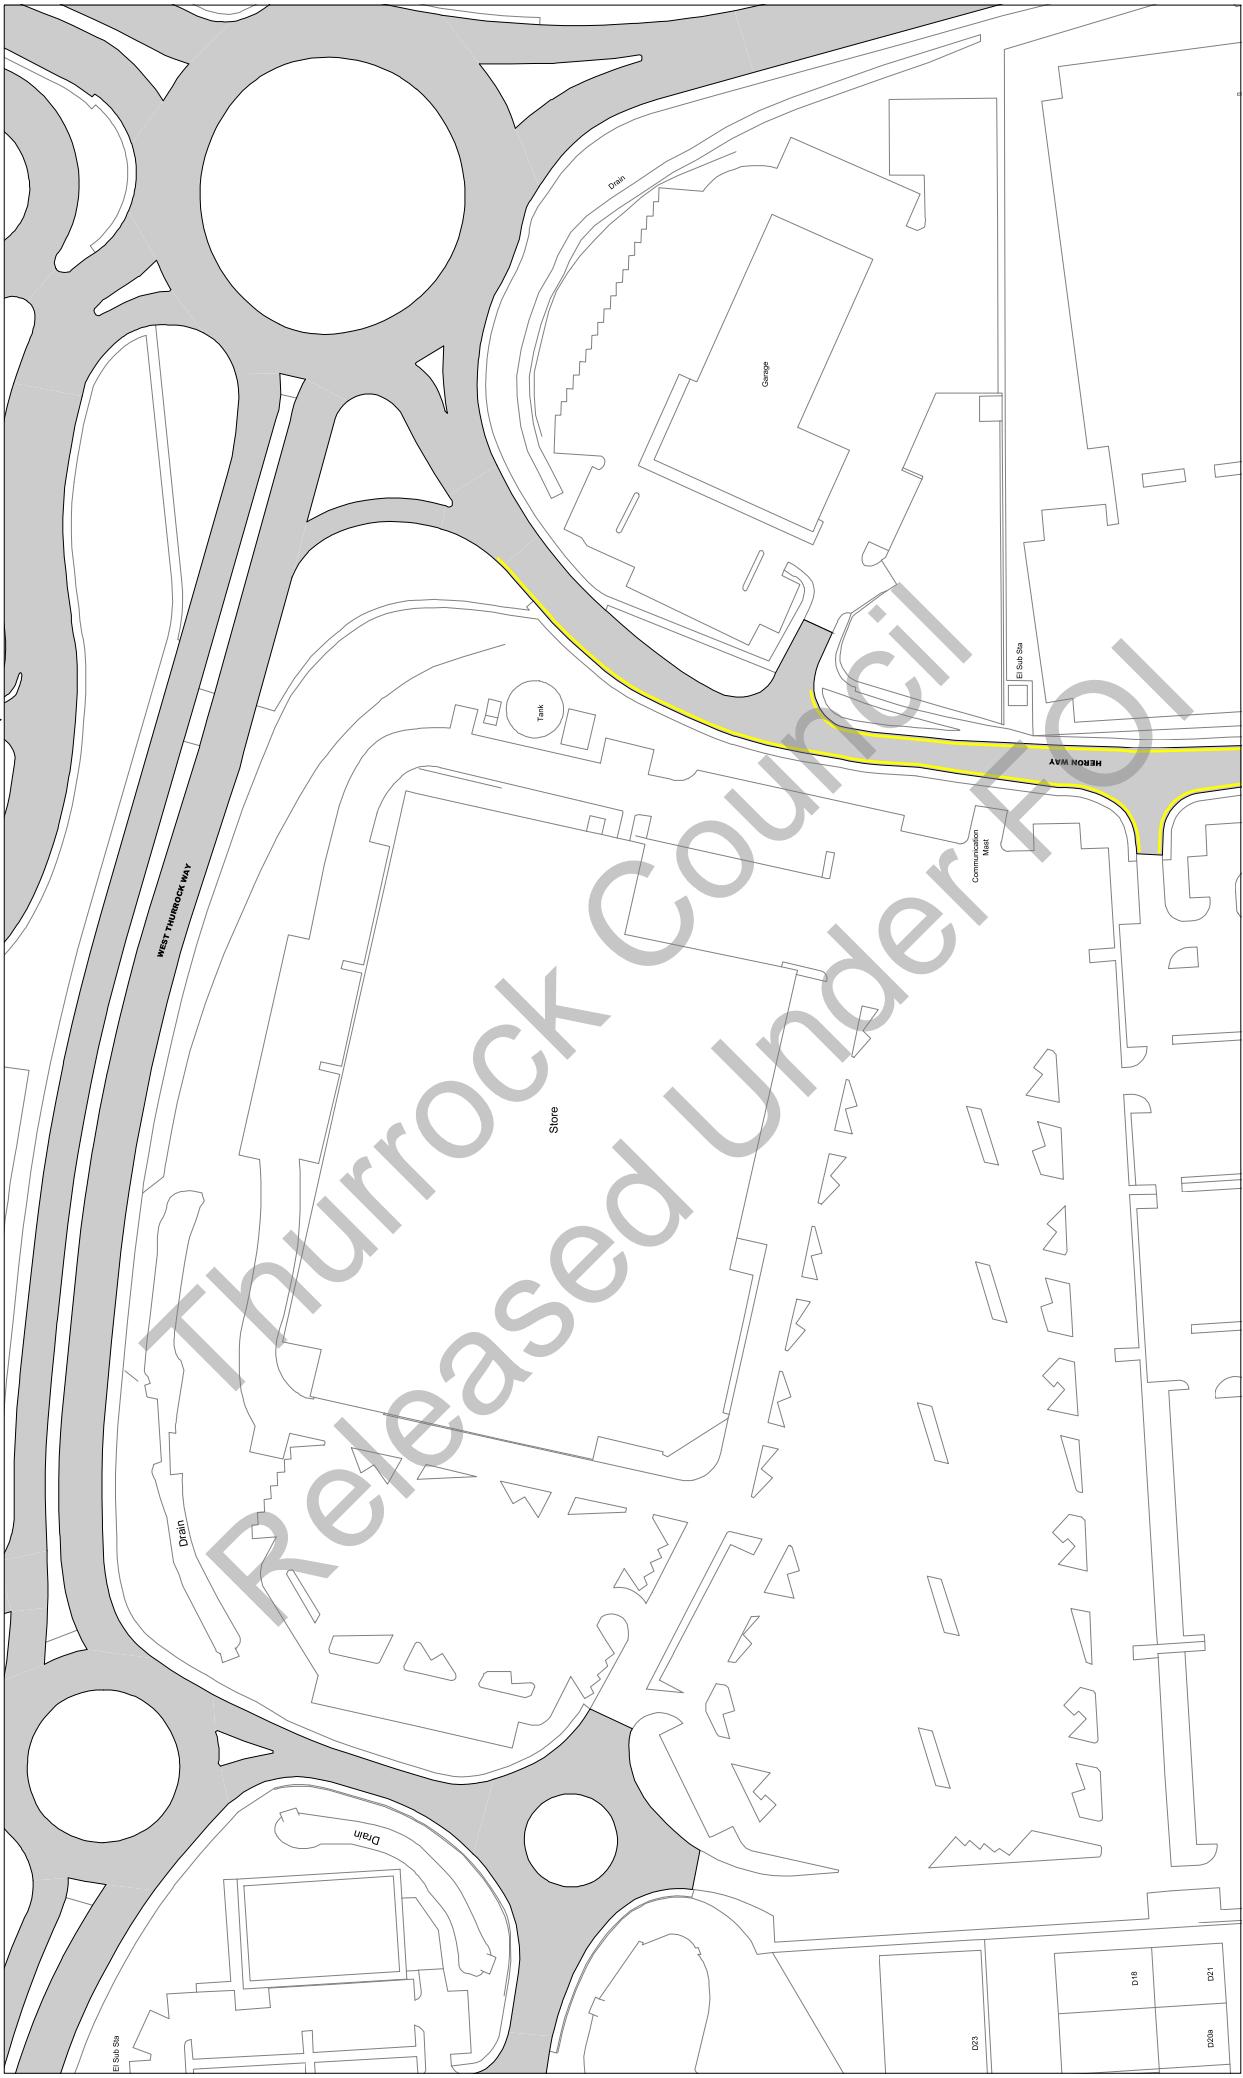

Scale: 1 : 1250 @ A3

Order Title: The Borough of Thurrock
(Stopping, Waiting, Loading and On-street Parking) Order 2017

This map is reproduced from Ordnance Survey material
with the permission of Ordnance Survey or their agent of the
Crown Copyright. Unauthorised reproduction infringes
copyright and may lead to prosecution or civil
proceedings.
Thurrock Council
Licence No: 100025467 2017

**NOTE: SEE STATIC MAP SCHEDULE LEGEND
FOR RESTRICTIONS DISPLAYED**

 thurrock.gov.uk
Civic Offices, New Road
Grays, Essex, RM17 6SL


Tile Ref: AK13

Status: CONFIRMED

Sheet Revision Number: 0

Sheet Active From: 14/07/2017

▲ AJ13
AJ12
AK13
▼ AK14

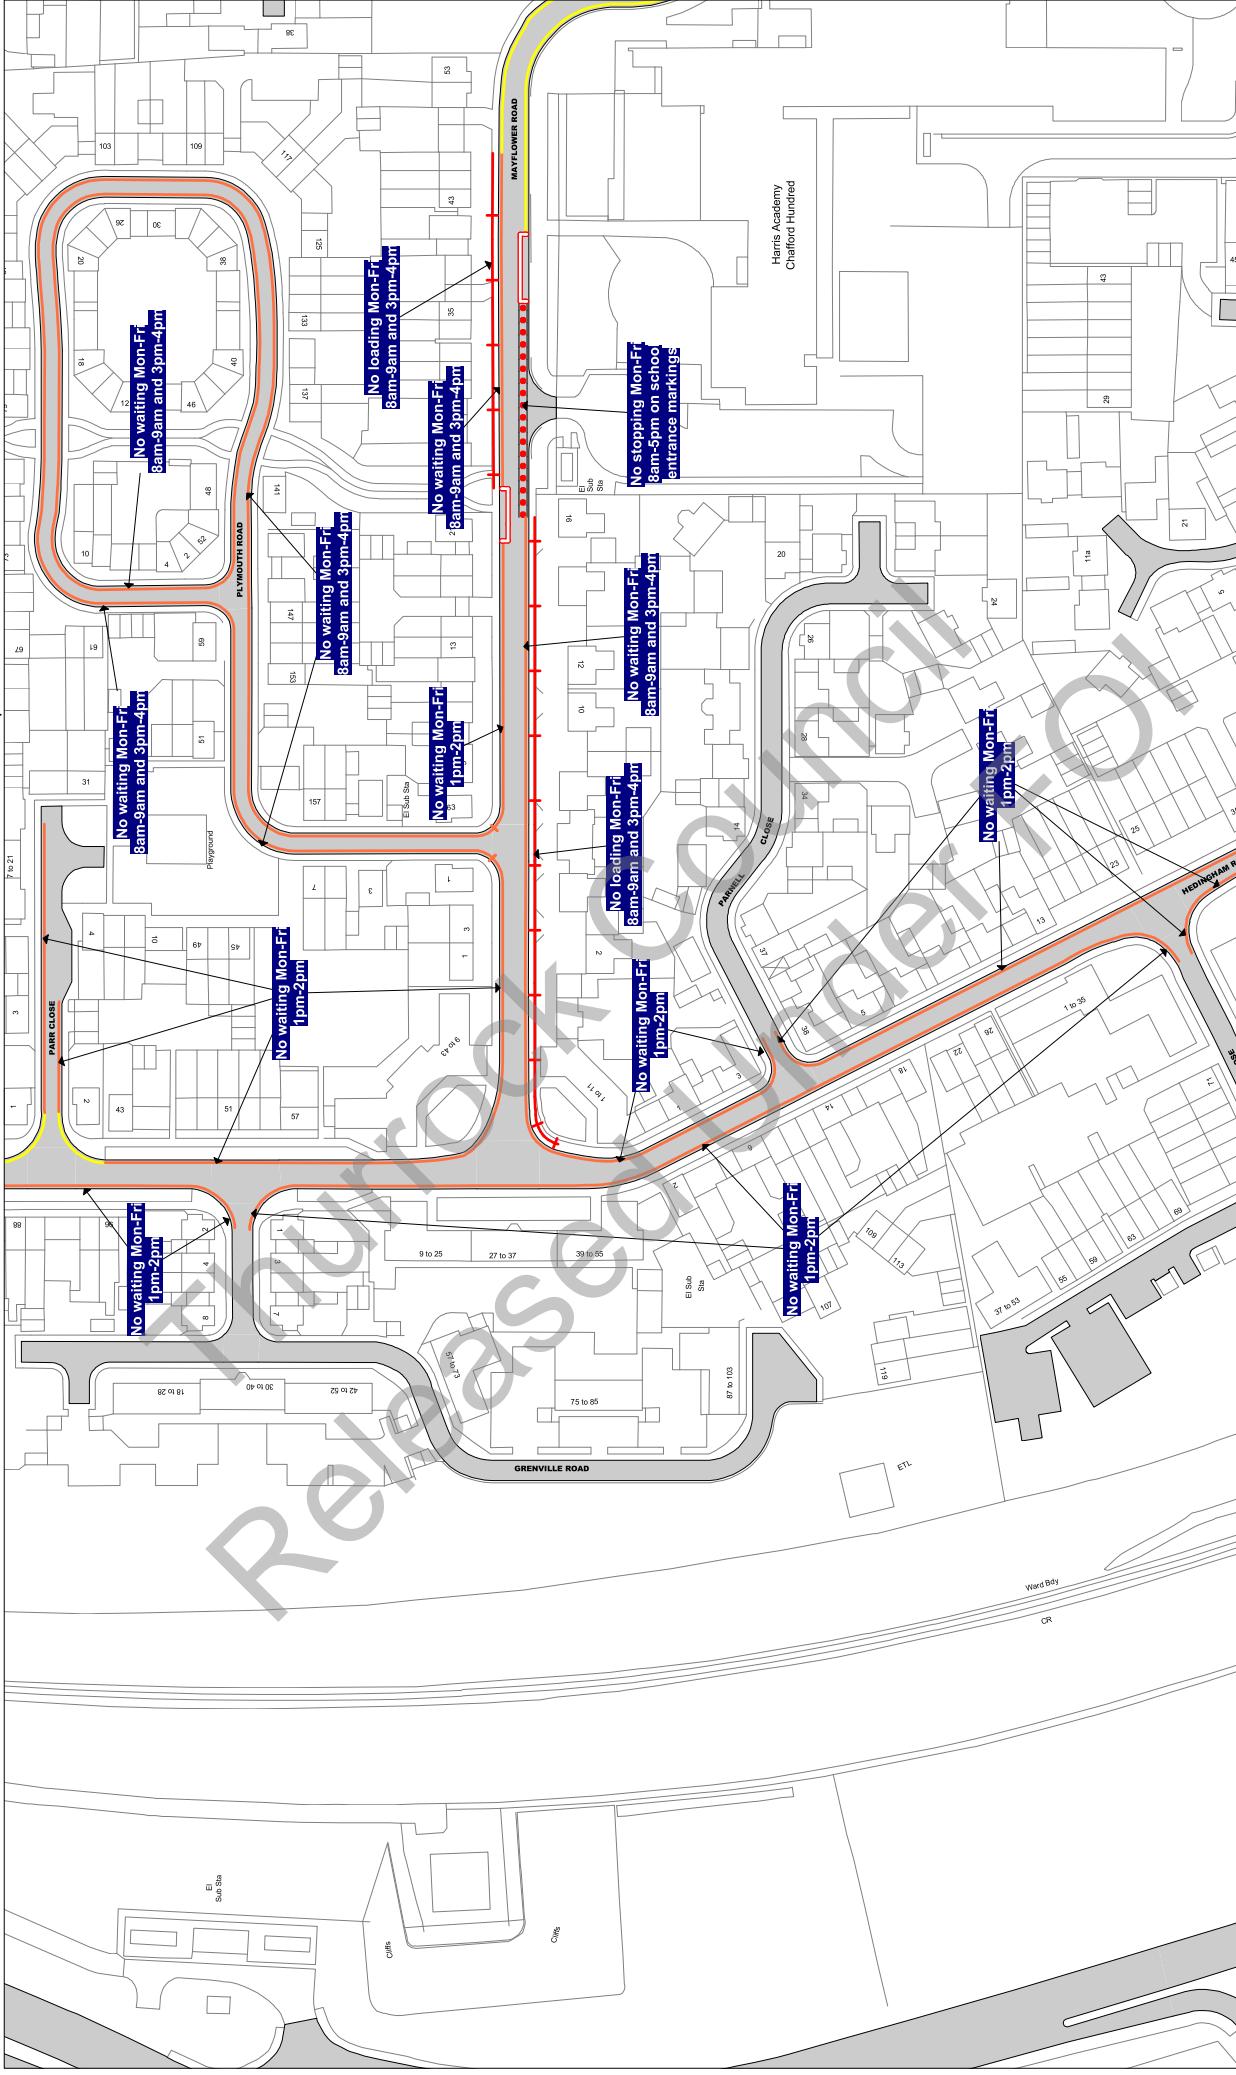

Scale: 1 : 1250 @ A3

Order Title: The Borough of Thurrock
(Stopping, Waiting, Loading and On-street Parking) Order 2017

This map is reproduced from Ordnance Survey material
with the permission of Ordnance Survey on behalf of the
Borough of Thurrock. © Crown Copyright. Unauthorised reproduction
offences may lead to prosecution or civil
proceedings.
Thurrock Council
Licence No: 100025457 2017

**NOTE: SEE STATIC MAP SCHEDULE LEGEND
FOR RESTRICTIONS DISPLAYED**

thurrock.gov.uk

Civic Offices, New Road
Grays, Essex, RM17 6SL


Tile Ref: AK14

Status: CONFIRMED

Sheet Revision Number: 0

Sheet Active From: 14/07/2017

▲ AJ13
▼ AJ14

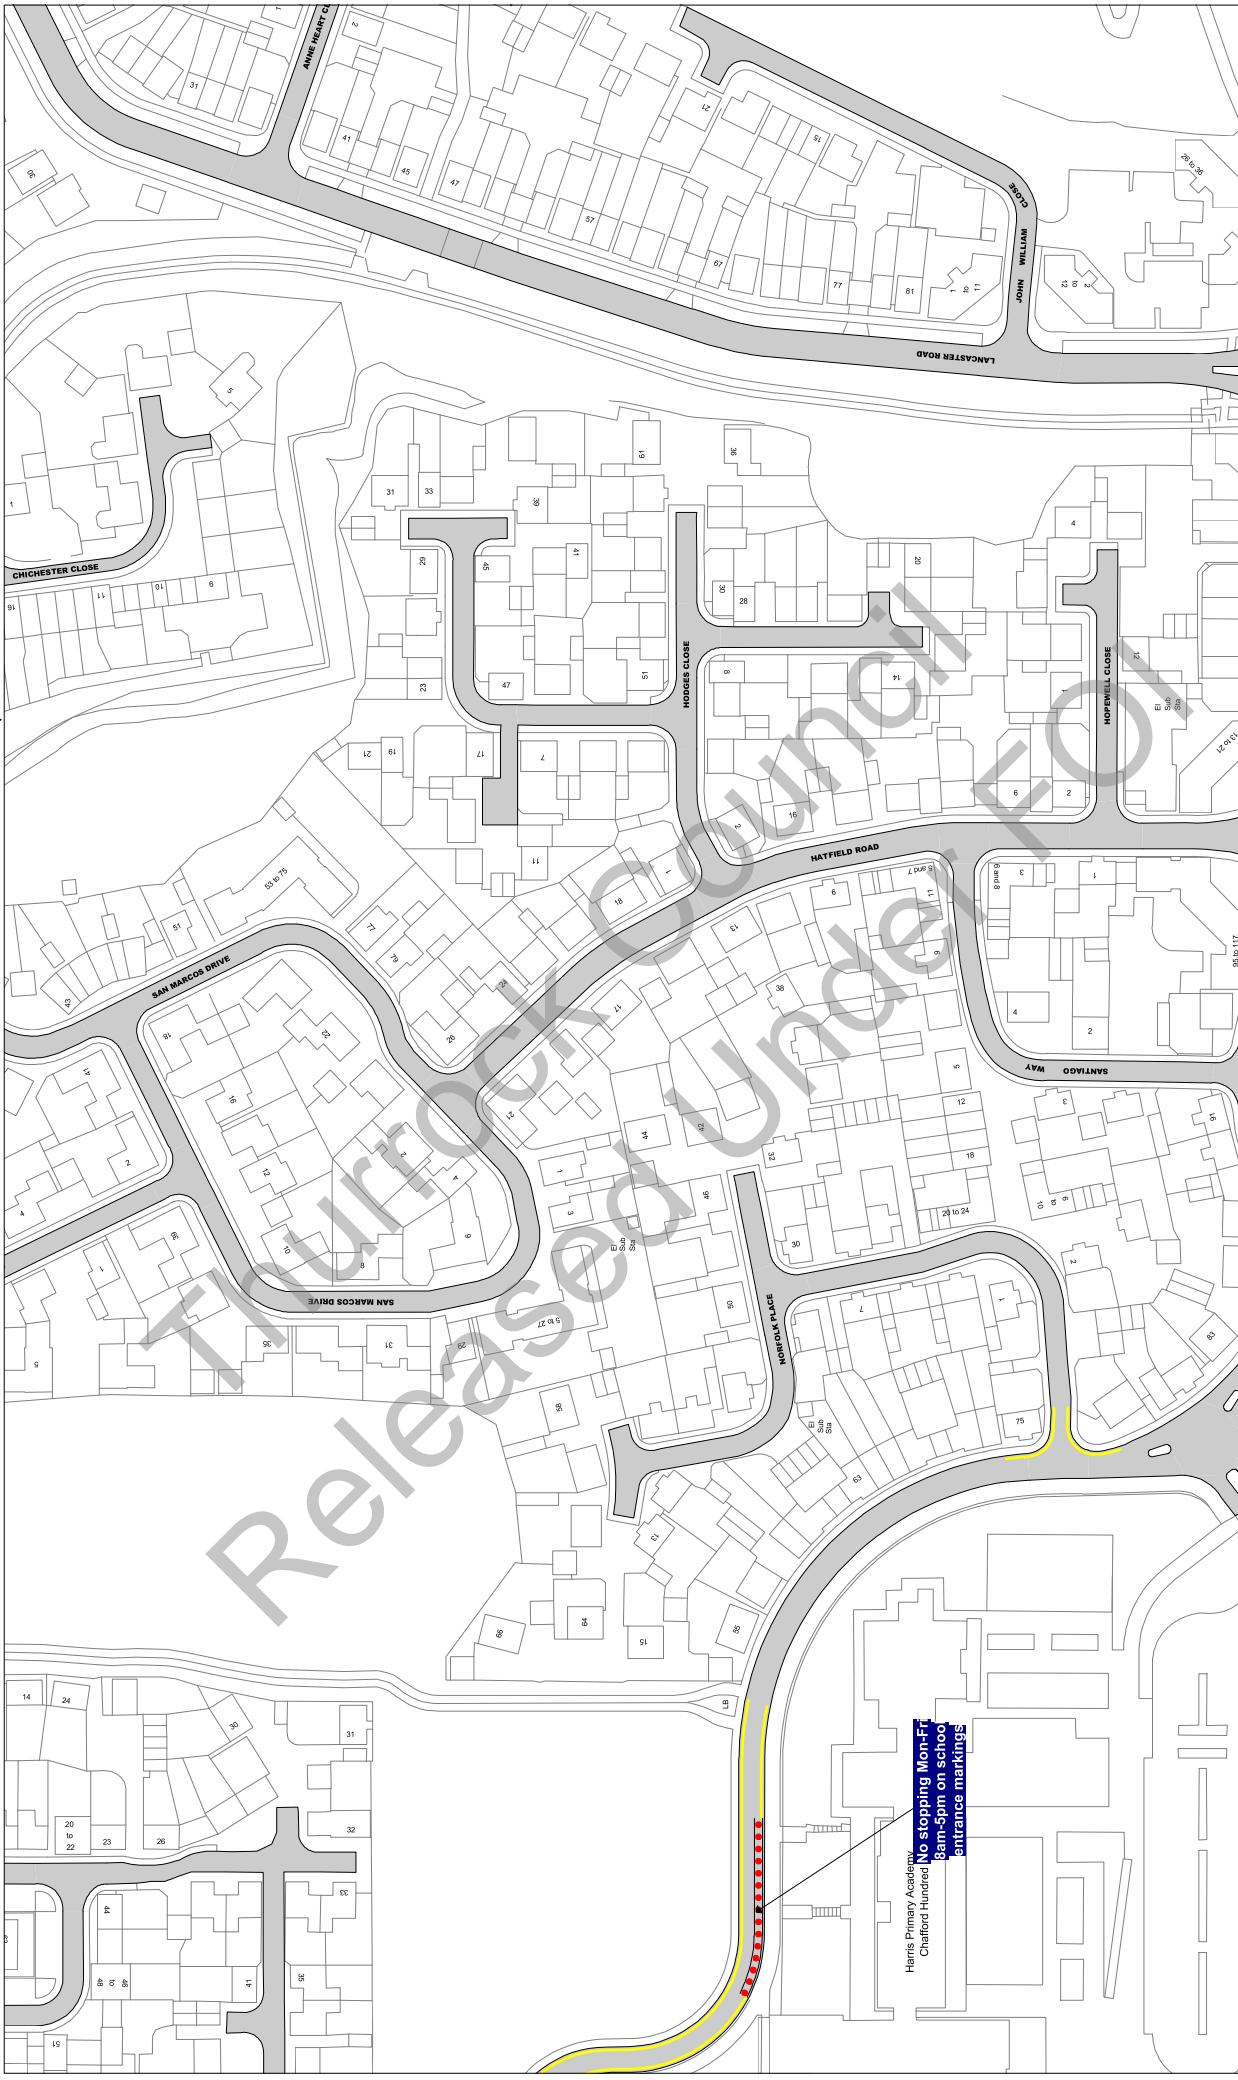

Scale: 1 : 1250 @ A3

Order Title: The Borough of Thurrock
(Stopping, Waiting, Loading and On-street Parking) Order 2017

This map is reproduced from Ordnance Survey material
with the permission of Ordnance Survey on behalf of the
Crown Copyright. Unauthorised reproduction, either
whole or in part, is an offence. Crown
copyright and may lead to prosecution or civil
proceedings.
Thurrock Council
Licence No: 100025467 2017

thurrock.gov.uk

Civic Offices, New Road
Grays, Essex, RM17 6SL

**NOTE: SEE STATIC MAP SCHEDULE LEGEND
FOR RESTRICTIONS DISPLAYED**

Tile Ref: AK16


Status: CONFIRMED

Sheet Revision Number: 0

Sheet Active From: 14/07/2017

AK17

AK16

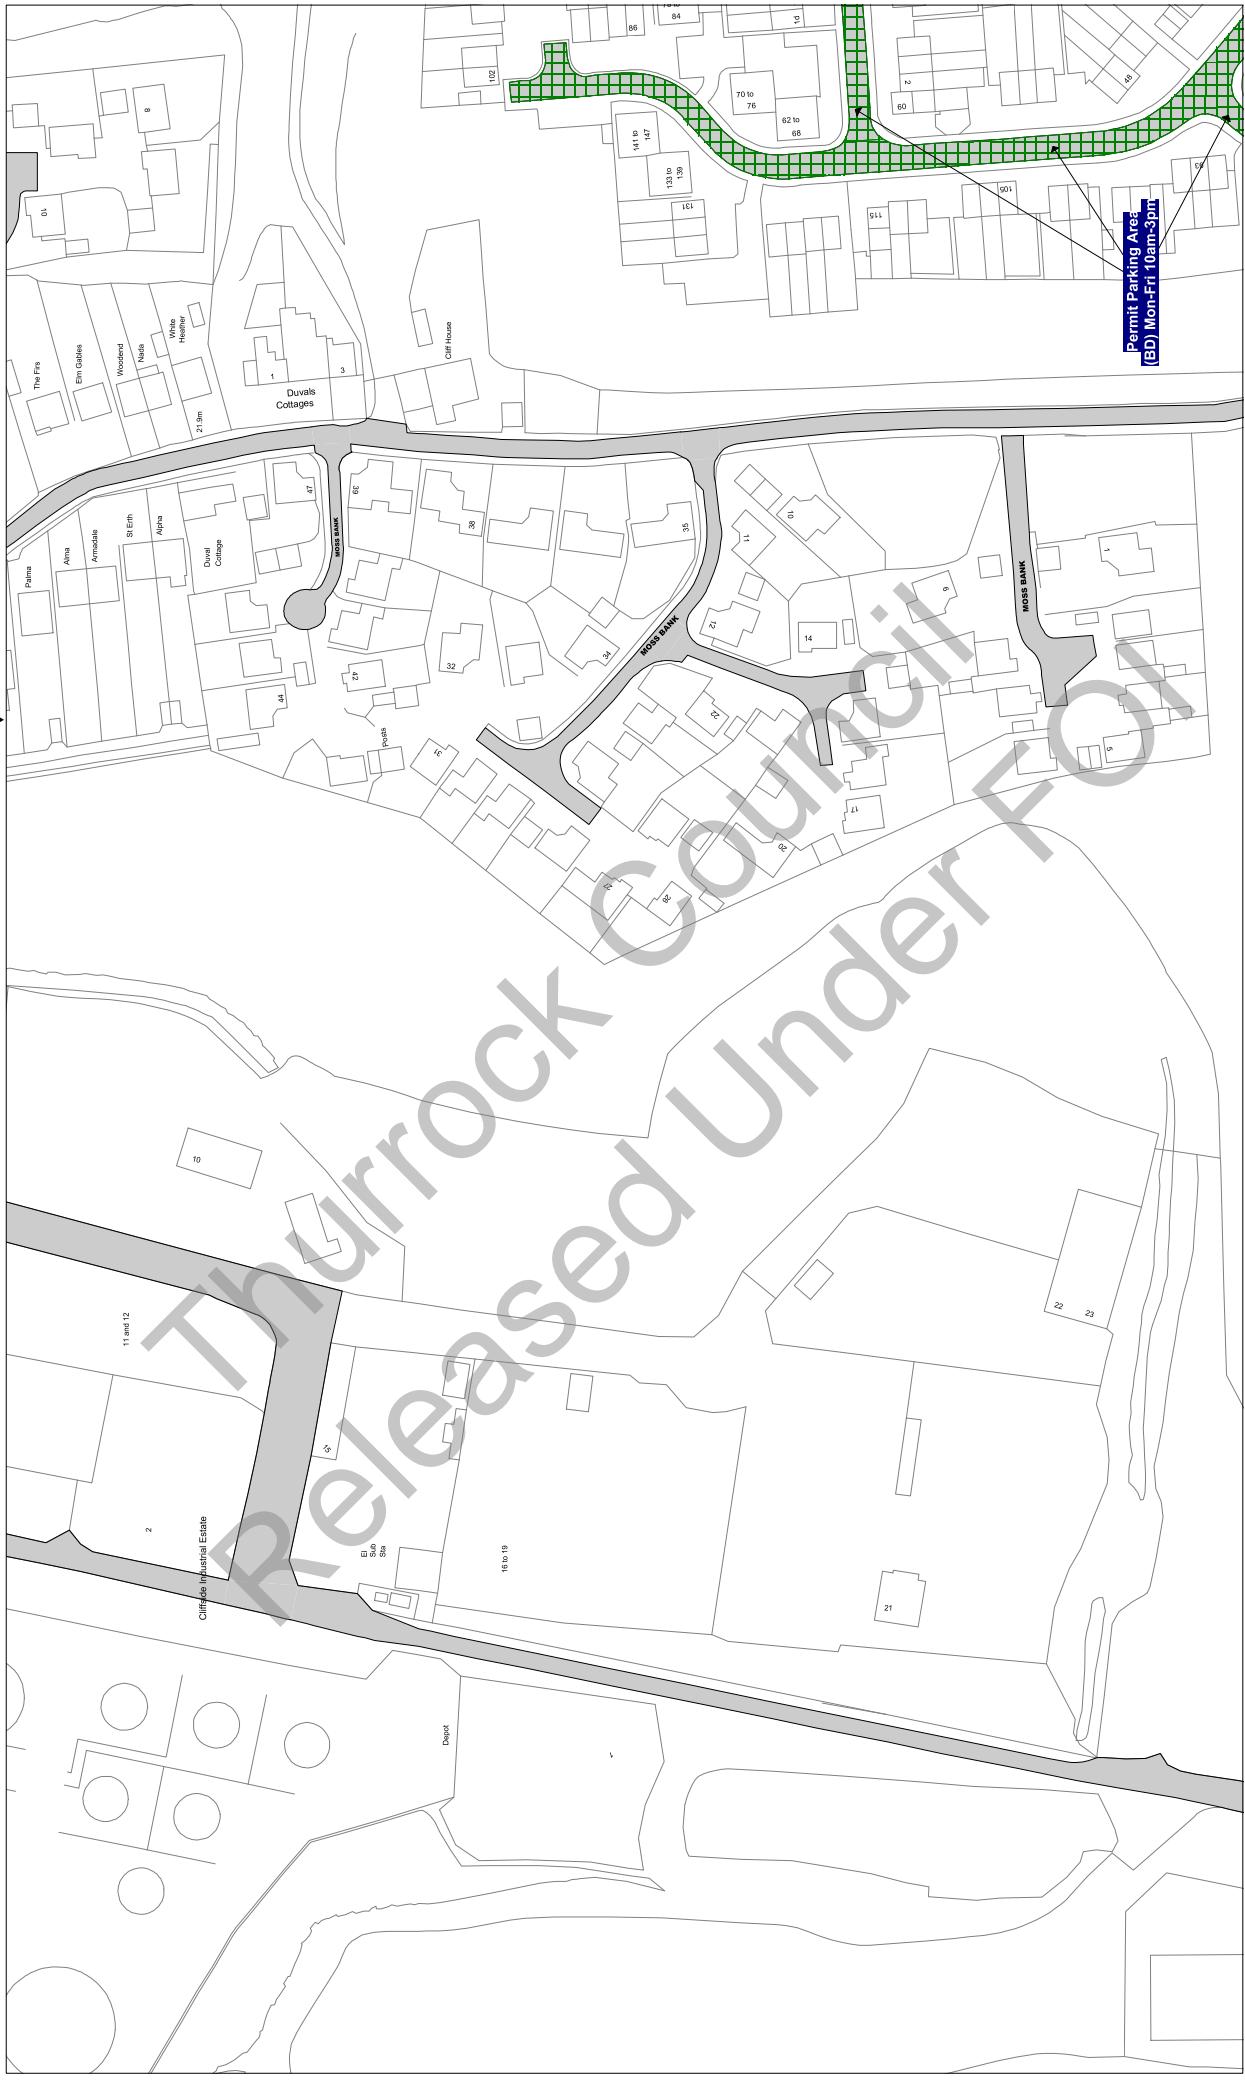

Scale: 1 : 12500 @ A3

Order Title: The Borough of Thurrock
(Stopping, Waiting, Loading and On-street Parking) Order 2017

This map is reproduced from Ordnance Survey material
with the permission of Ordnance Survey or their agent of the
Crown Copyright. Unauthorised reproduction infringes
copyright and may lead to prosecution or civil
proceedings.
Thurrock Council
Licence No: 100025467 2017

thurrock.gov.uk

Civic Offices, New Road
Grays, Essex, RM17 6SL

**NOTE: SEE STATIC MAP SCHEDULE LEGEND
FOR RESTRICTIONS DISPLAYED
FOR RESTRICTIONS DISPLAYED**


Tile Ref: AK17

Status: CONFIRMED

Sheet Revision Number: 0

Sheet Active From: 14/07/2017

▲ AJ17 ▲ AK18 ▲
▼ AK16 ▼ AL17 ▼

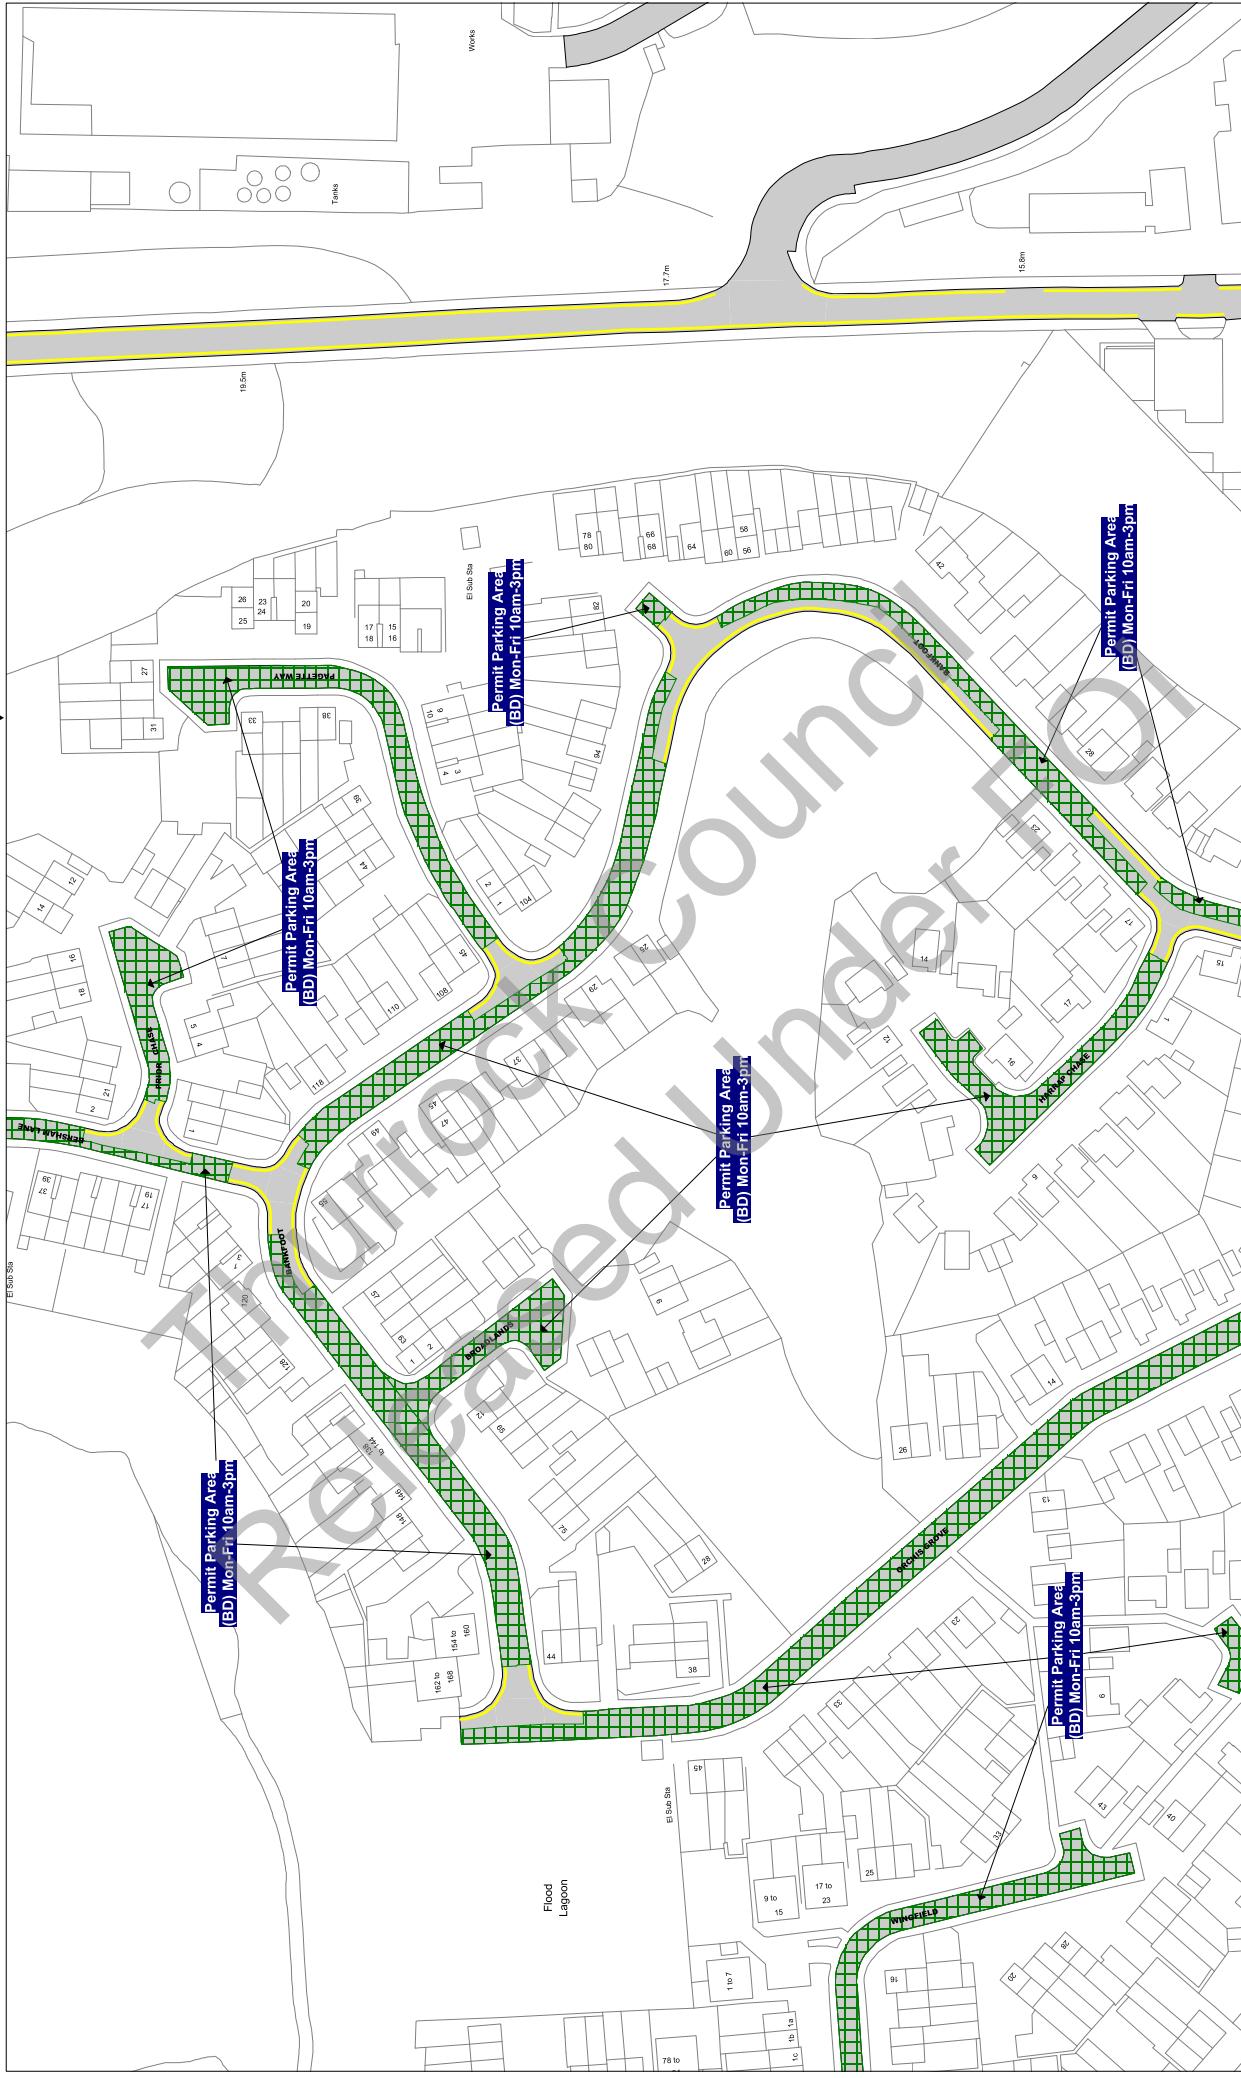

Scale: 1 : 1250 @ A3

Order Title: The Borough of Thurrock
(Stopping, Waiting, Loading and On-street Parking) Order 2017

This map is reproduced from Ordnance Survey material
with the permission of Ordnance Survey on behalf of the
Crown Copyright. Unauthorised reproduction infringes
copyright and may lead to prosecution or civil
proceedings.
Thurrock Council
Licence No: 100025467 2017

**NOTE: SEE STATIC MAP SCHEDULE LEGEND
FOR RESTRICTIONS DISPLAYED**

 thurrock.gov.uk
Civic Offices, New Road
Grays, Essex, RM17 6SL


Tile Ref: AK18

Status: CONFIRMED

Sheet Revision Number: 0

Sheet Active From: 14/07/2017

▲ AJ18
AK19 ▲
AK17 ▼ AL18 ▼

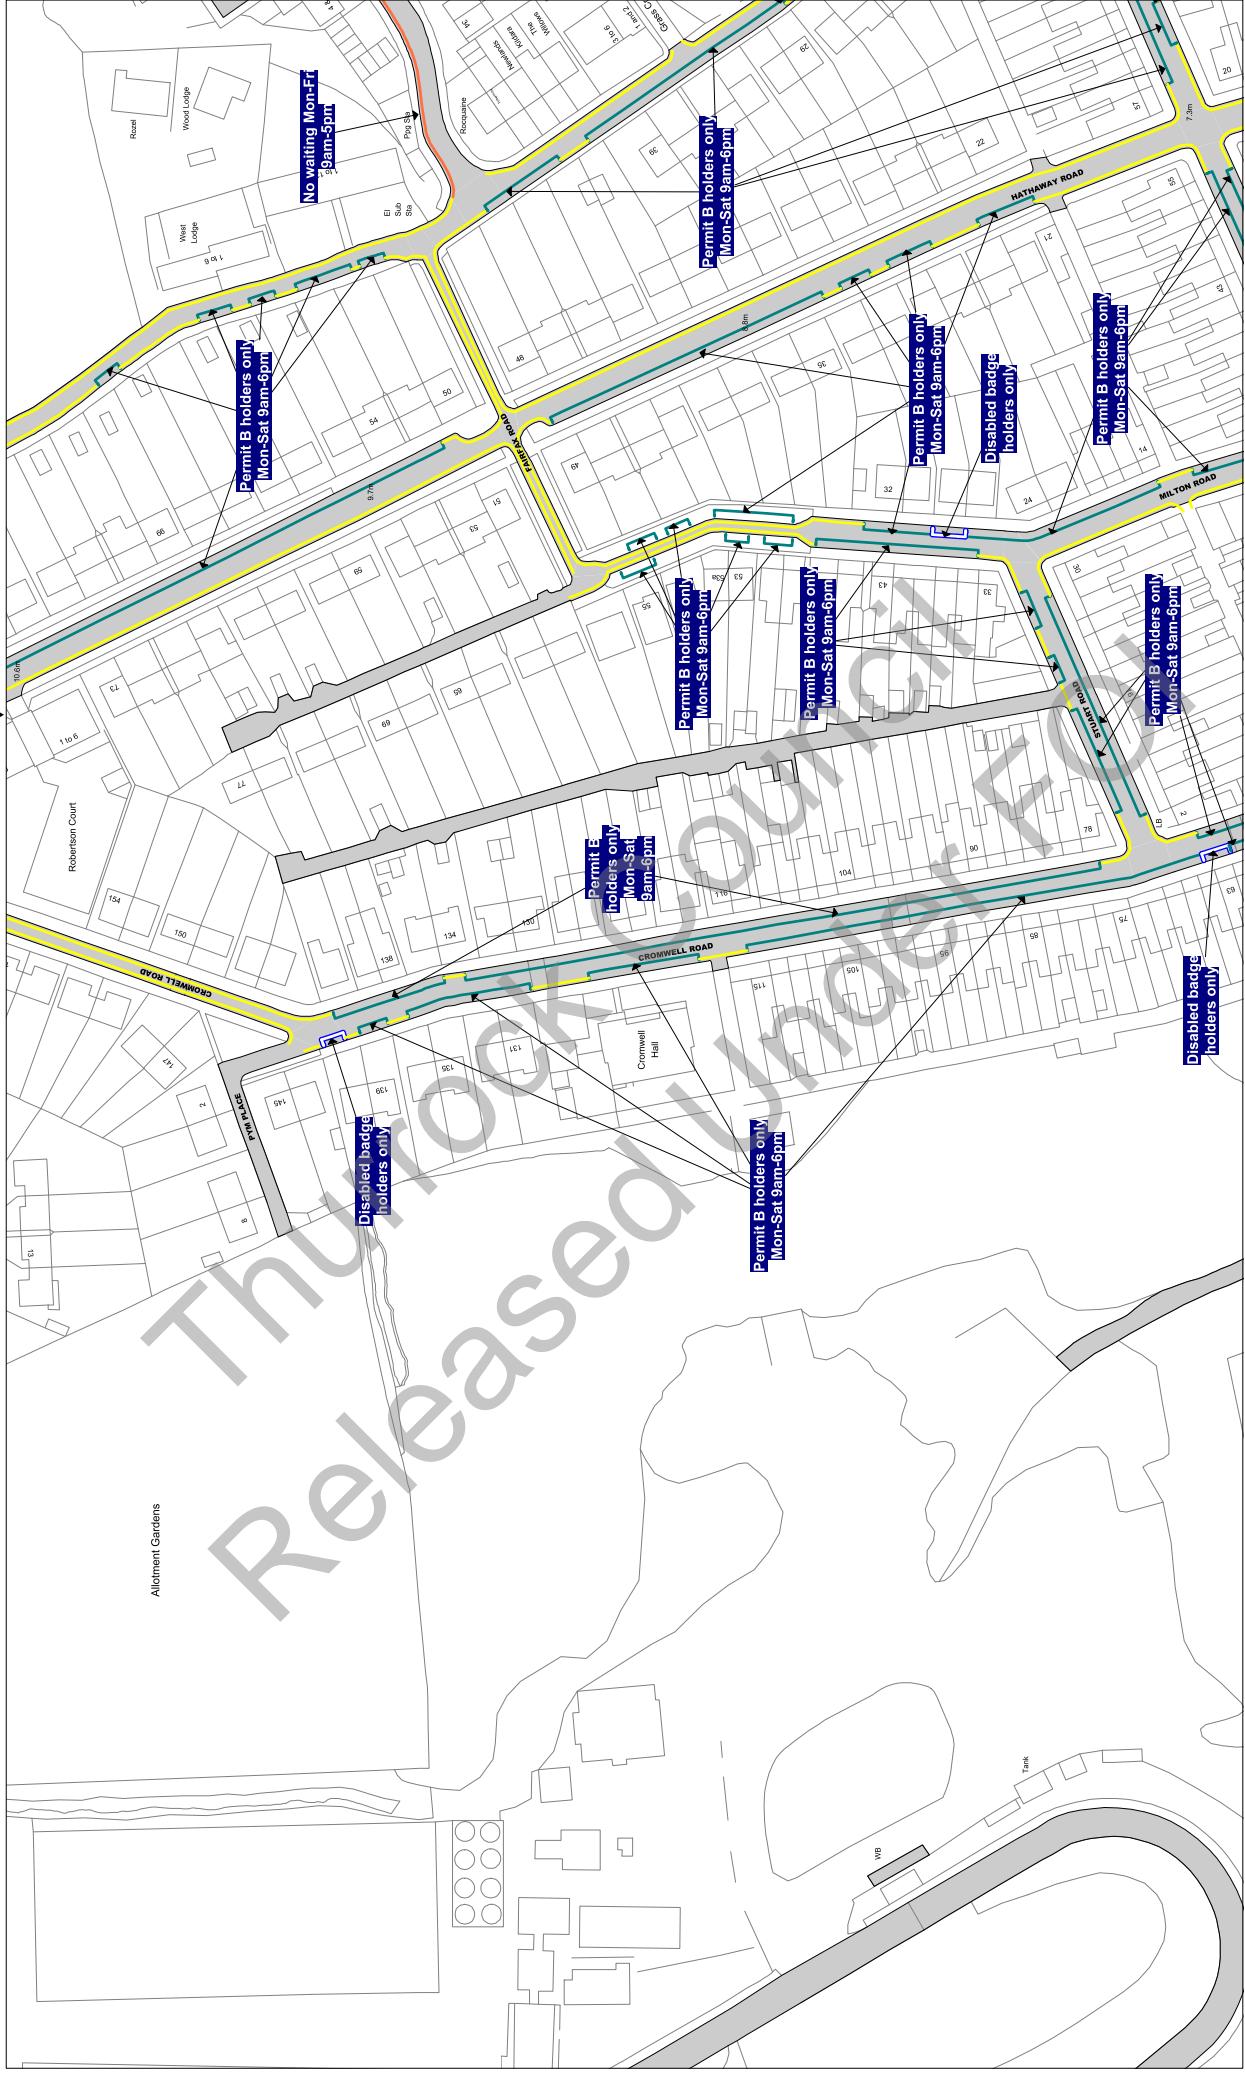

Scale: 1 : 1250 @ A3

Order Title: The Borough of Thurrock
(Stopping, Waiting, Loading and On-street Parking) Order 2017

This map is reproduced from Ordnance Survey material
with the permission of Ordnance Survey on behalf of the
Crown Copyright. Unauthorised reproduction, either
whole or in part, is an offence liable to prosecution or civil
proceedings.
Thurrock Council
Licence No: 100025467 2017

**NOTE: SEE STATIC MAP SCHEDULE LEGEND
FOR RESTRICTIONS DISPLAYED**

www.thurrock.gov.uk
Civic Offices, New Road
Grays, Essex, RM17 6SL


Tile Ref: AK19

Status: CONFIRMED

Sheet Revision Number: 0

Sheet Active From: 14/07/2017

AJ19
AK18
AL19
AK20

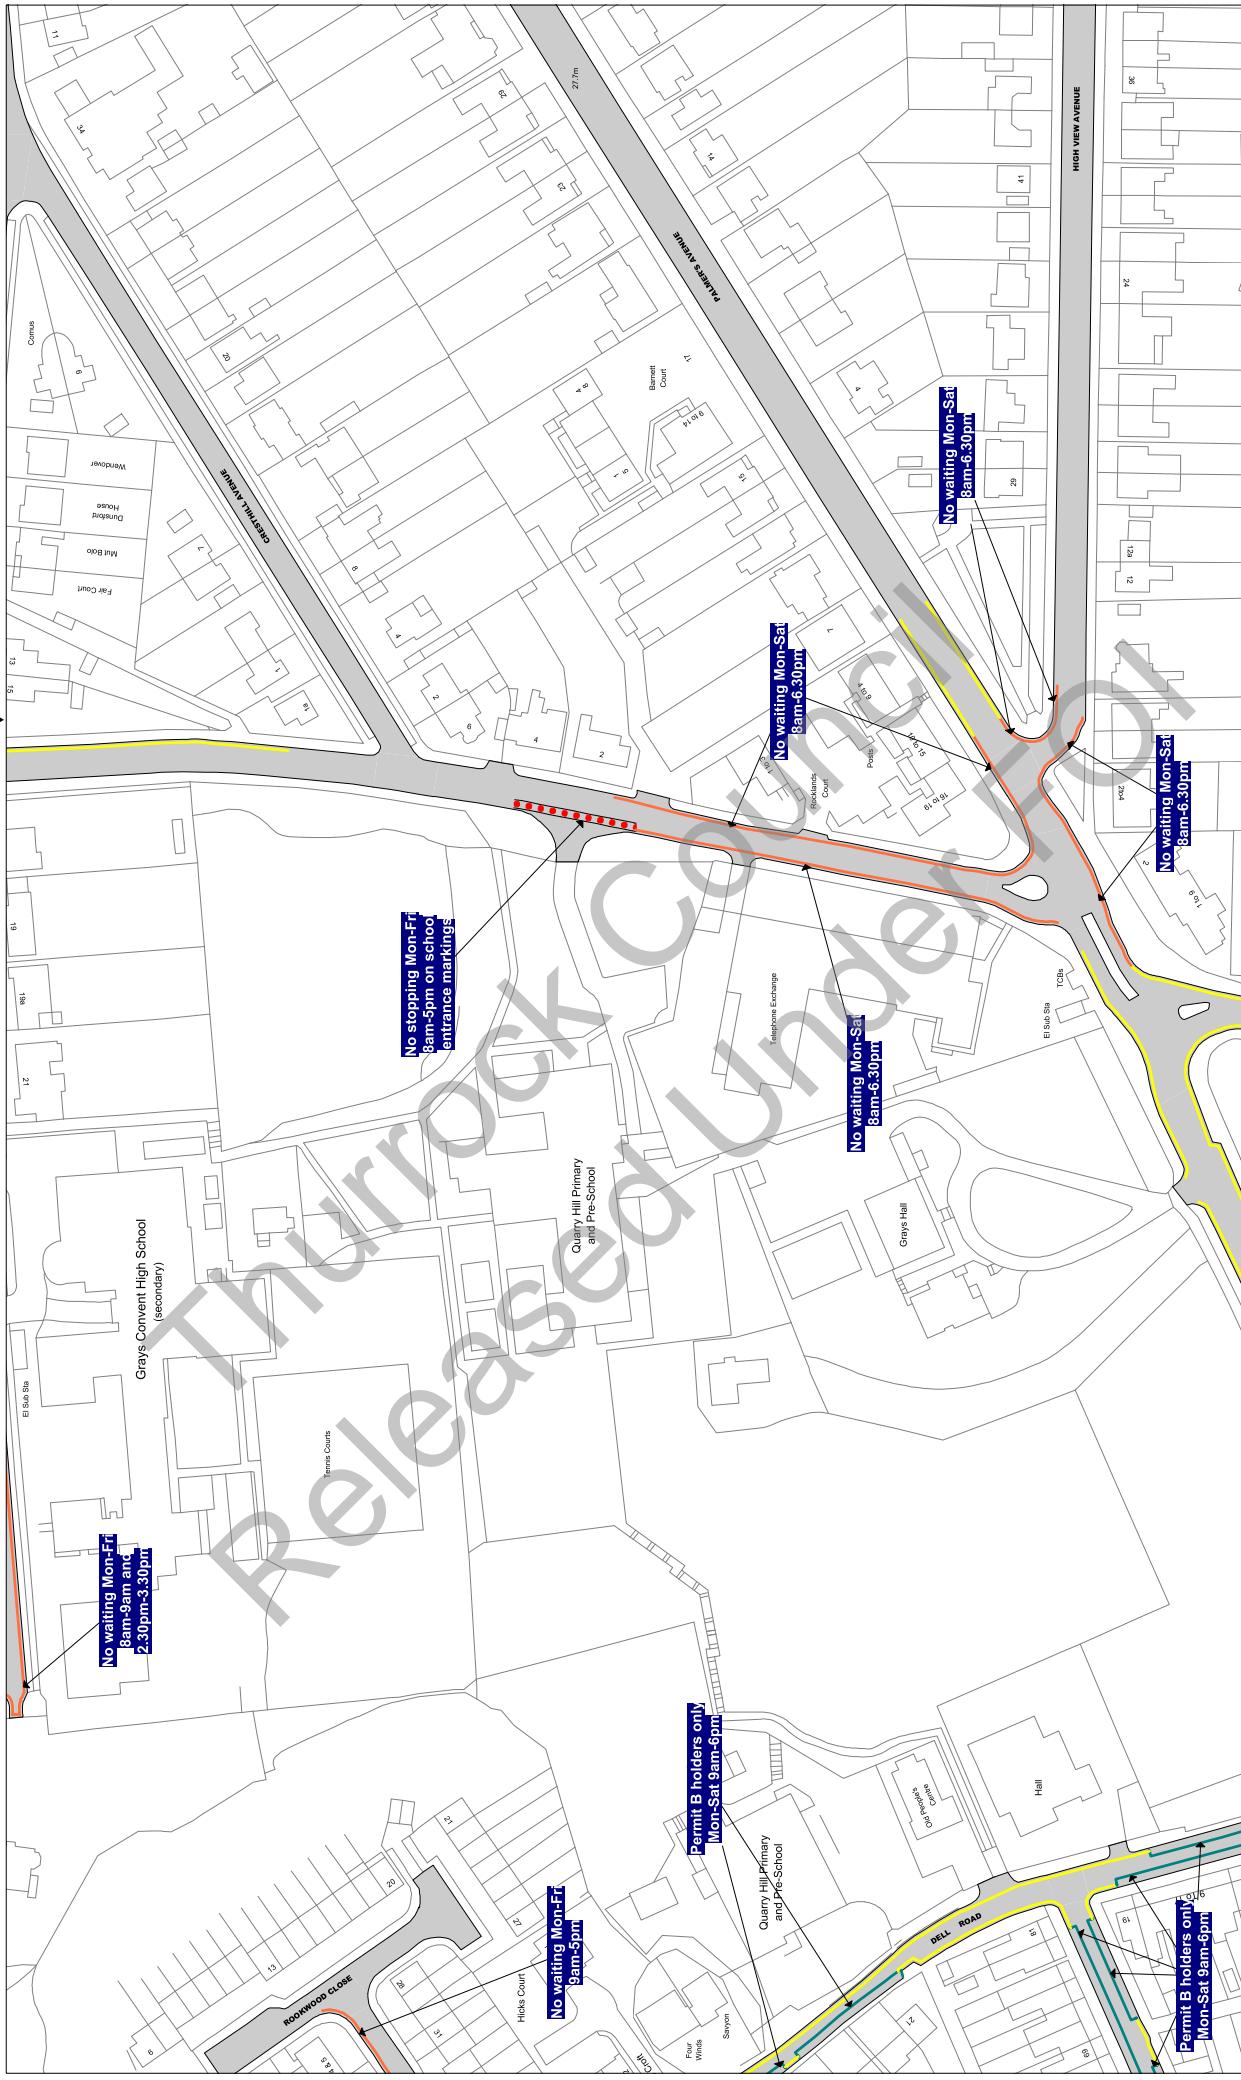

Scale: 1 : 1250 @ A3

Order Title: The Borough of Thurrock
(Stopping, Waiting, Loading and On-street Parking) Order 2017

This map is reproduced from Ordnance Survey material with the permission of Ordnance Survey on behalf of the Crown Copyright. Unauthorised reproduction infringes Crown copyright and may lead to prosecution or civil proceedings.
Thurrock Council
Licence No: 100025467 2017

thurrock.gov.uk

**NOTE: SEE STATIC MAP SCHEDULE LEGEND
FOR RESTRICTIONS DISPLAYED**

LEGEND


Civic Offices, New Road
Grays, Essex, RM17 6SL

Tile Ref: AK20

Status: CONFIRMED

Sheet Revision Number: 0

Sheet Active From: 14/07/2017

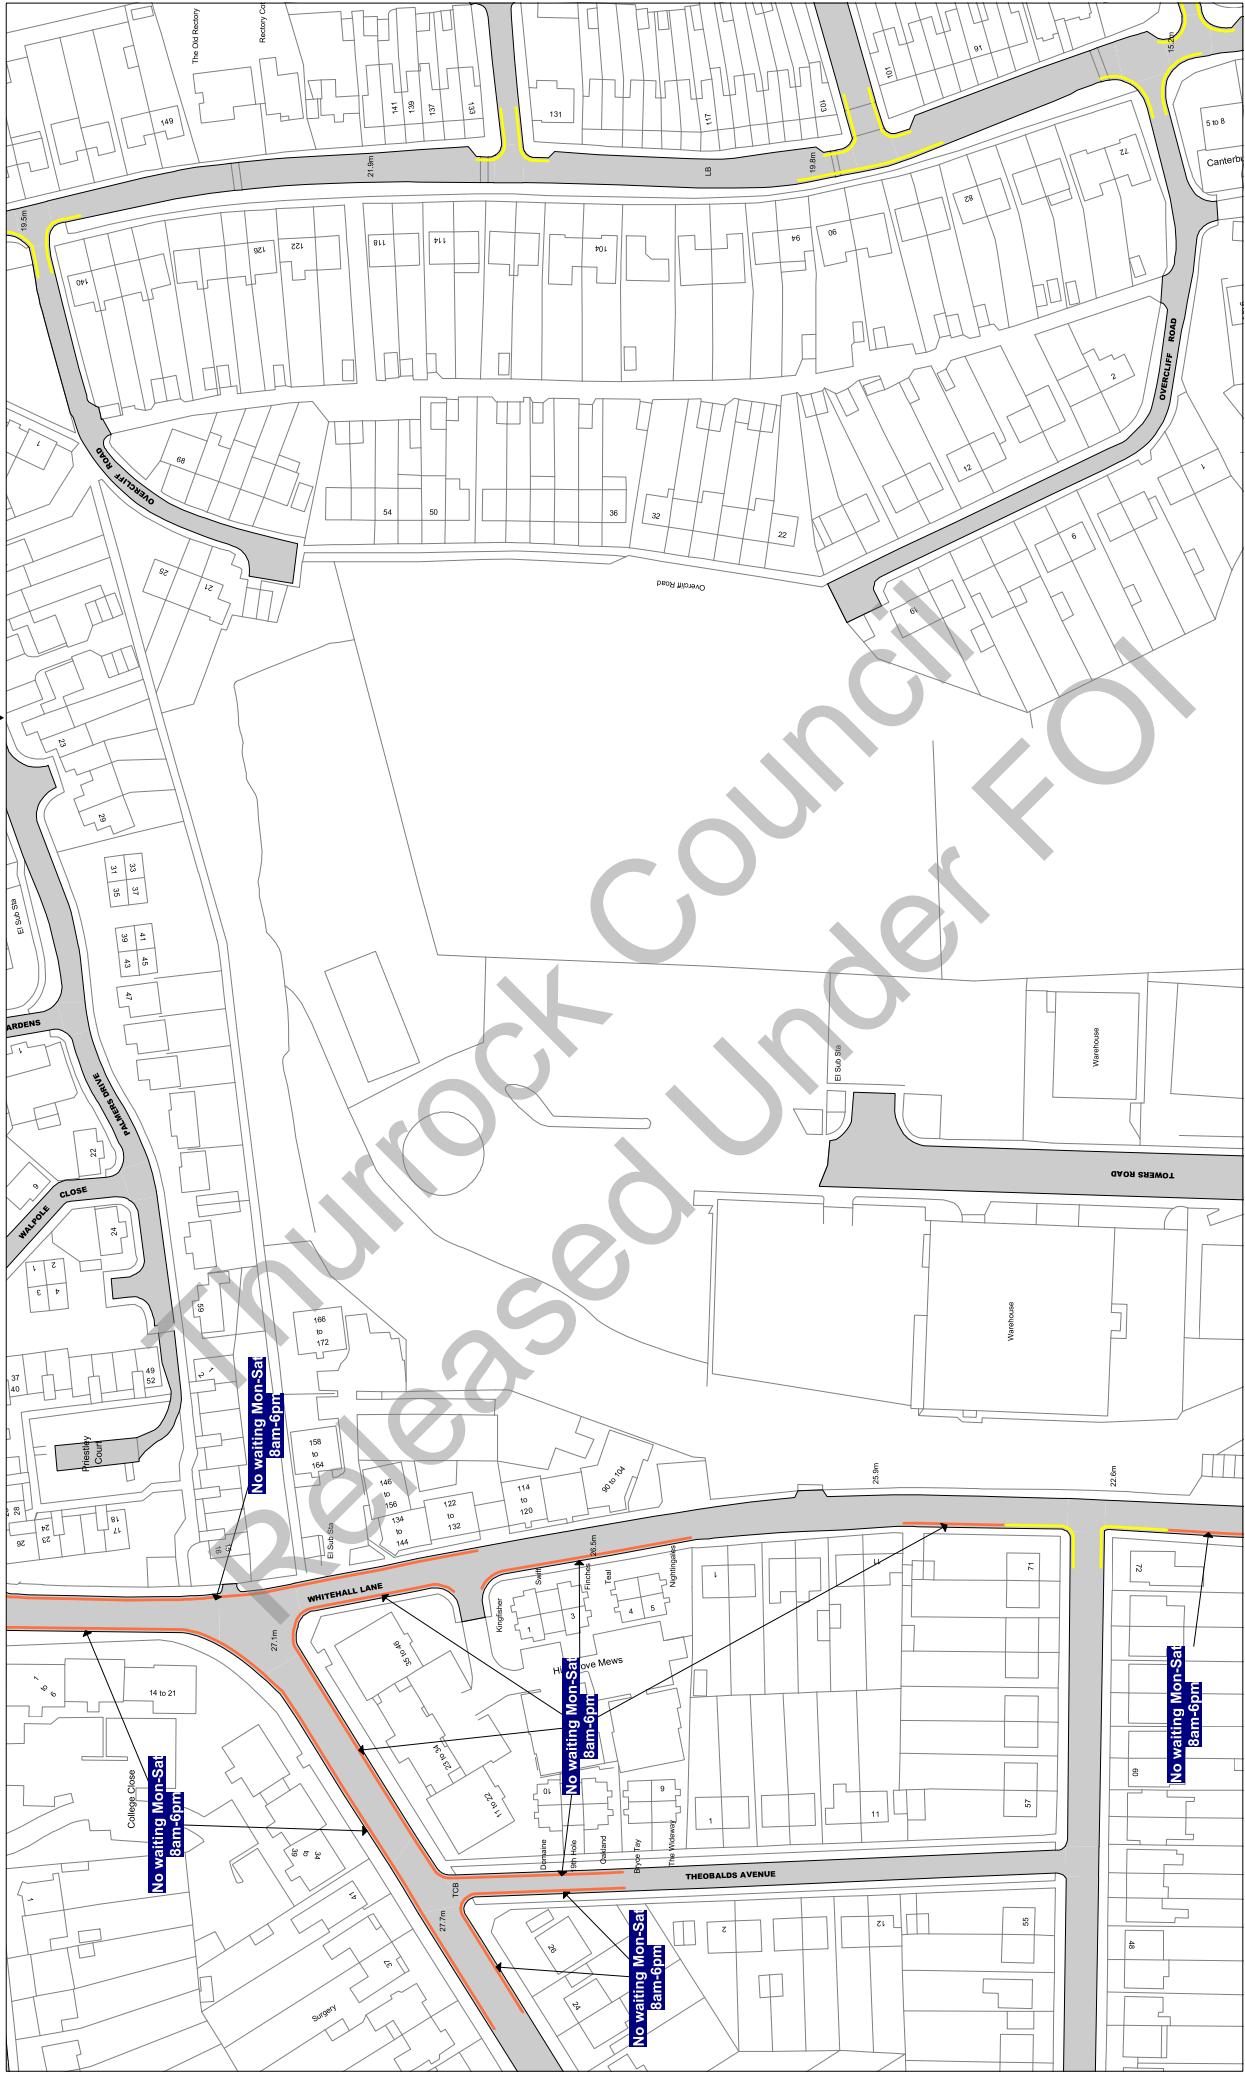

Scale: 1 : 1250 @ A3

Order Title: The Borough of Thurrock (Stopping, Waiting, Loading and On-street Parking) Order 2017

This map is reproduced from Ordnance Survey material with the permission of Ordnance Survey on behalf of the Controller of Her Majesty's Stationery Office © Crown Copyright. Unauthorised reproduction infringes Crown Copyright and may lead to prosecution or civil proceedings.

 thurrock.gov.uk
Civic Offices, New Road
Grays, Essex, RM17 6SL

thurrock.gov.uk
Civic Offices, New Road
Grays, Essex, RM17 6SL


Tile Ref: AK21

Status: CONFIRMED

Sheet Revision Number: 0

Sheet Active From: 14/07/2017

▲ AJ21
AK20 ▾ AL21

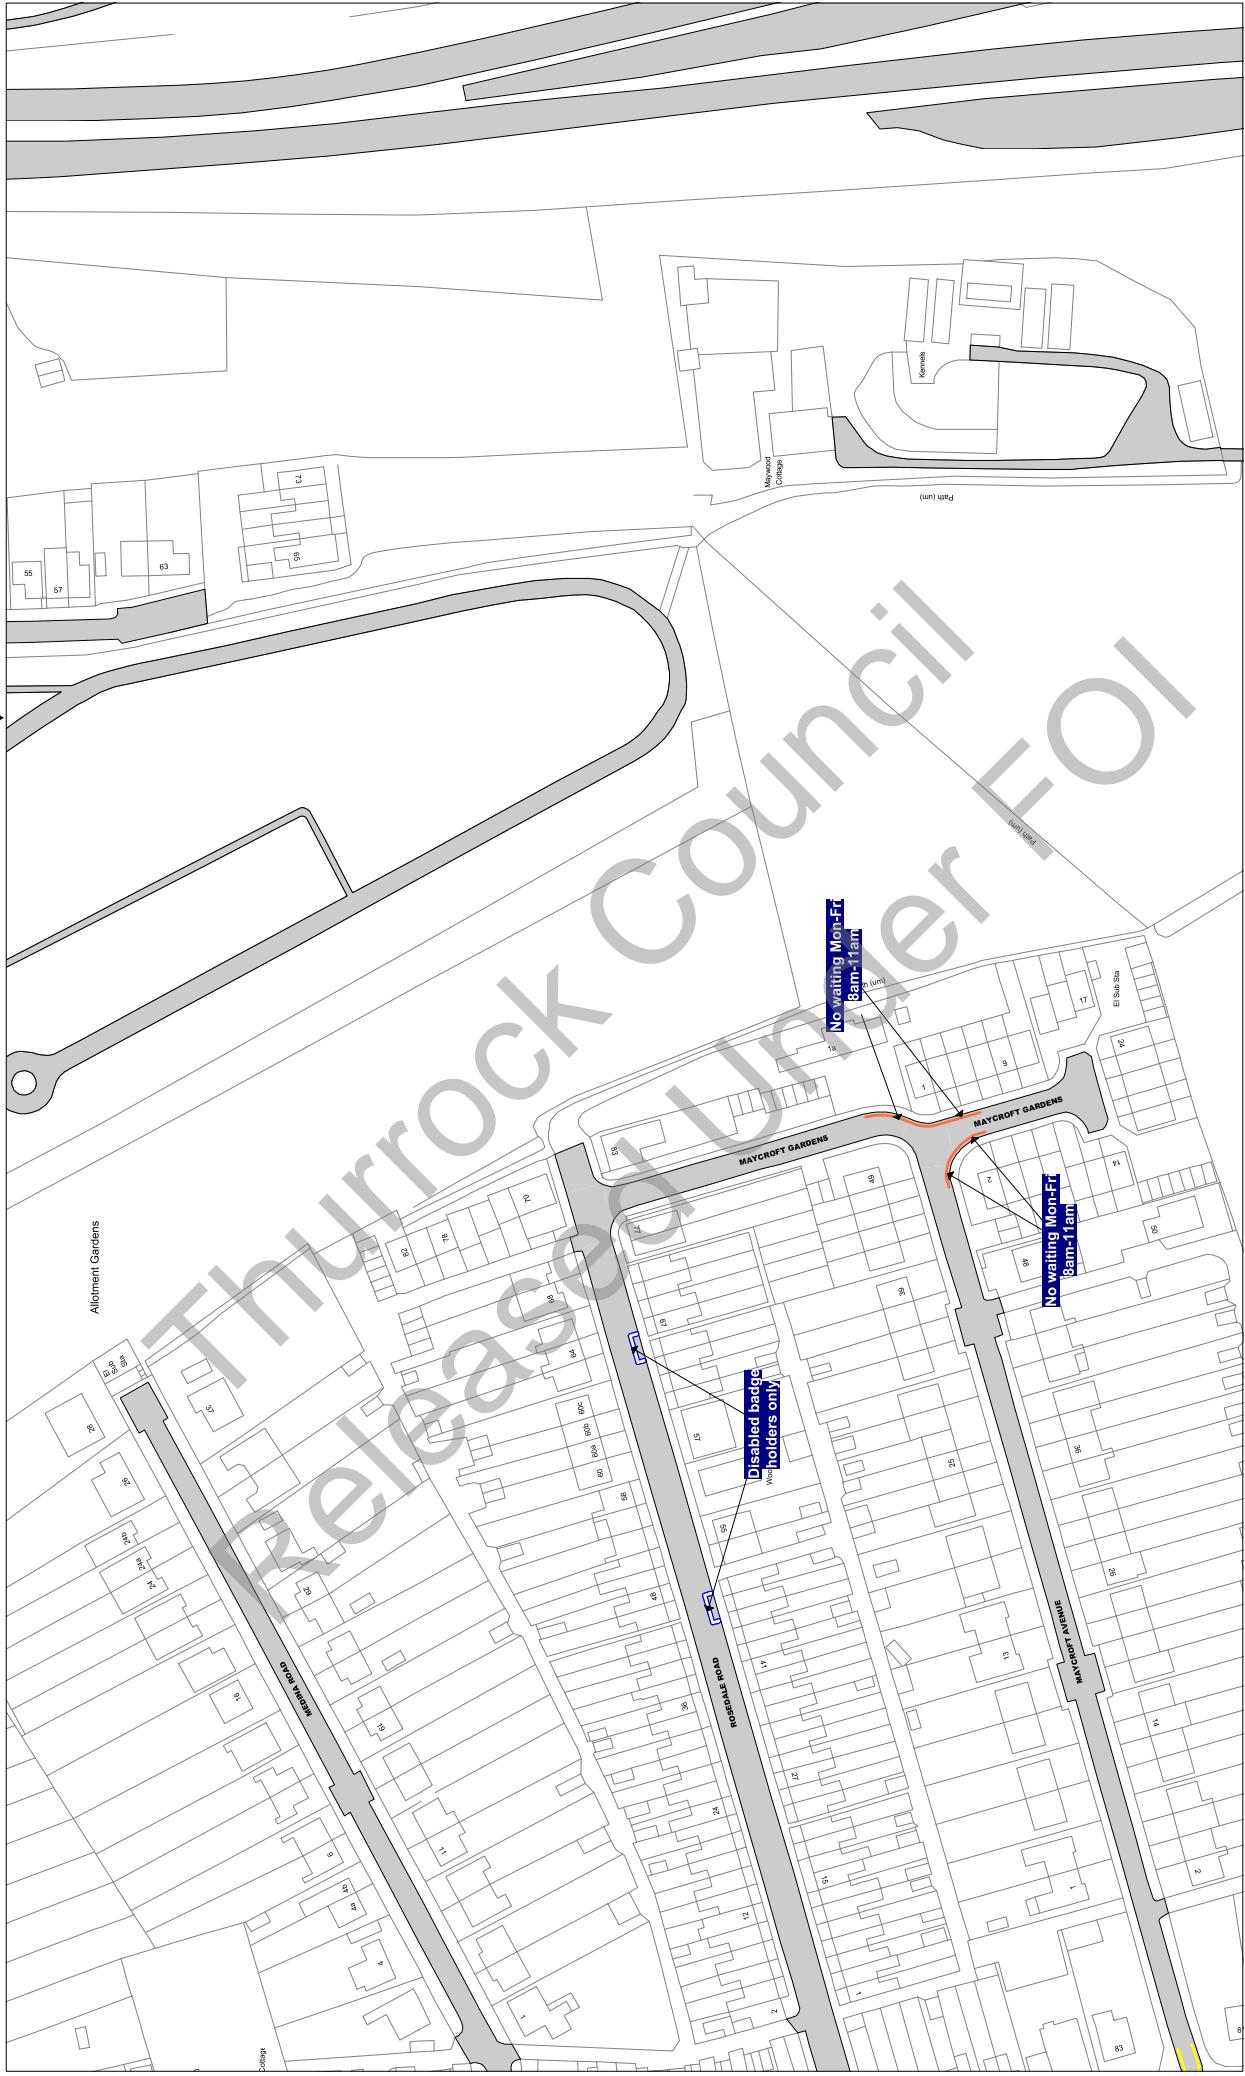

Scale: 1 : 1250 @ A3

Order Title: The Borough of Thurrock
(Stopping, Waiting, Loading and On-street Parking) Order 2017

This map is reproduced from Ordnance Survey material
with the permission of Ordnance Survey on behalf of the
Borough of Thurrock. © Crown Copyright. Unauthorised reproduction
of copyright material is illegal and may lead to prosecution or civil
proceedings.
Thurrock Council
Licence No: 100025457 2017

**NOTE: SEE STATIC MAP SCHEDULE LEGEND
FOR RESTRICTIONS DISPLAYED**

thurrock.gov.uk
Civic Offices, New Road
Grays, Essex, RM17 6SL


Tile Ref: AK23

Status: CONFIRMED

Sheet Revision Number: 0

Sheet Active From: 14/07/2017

AK24

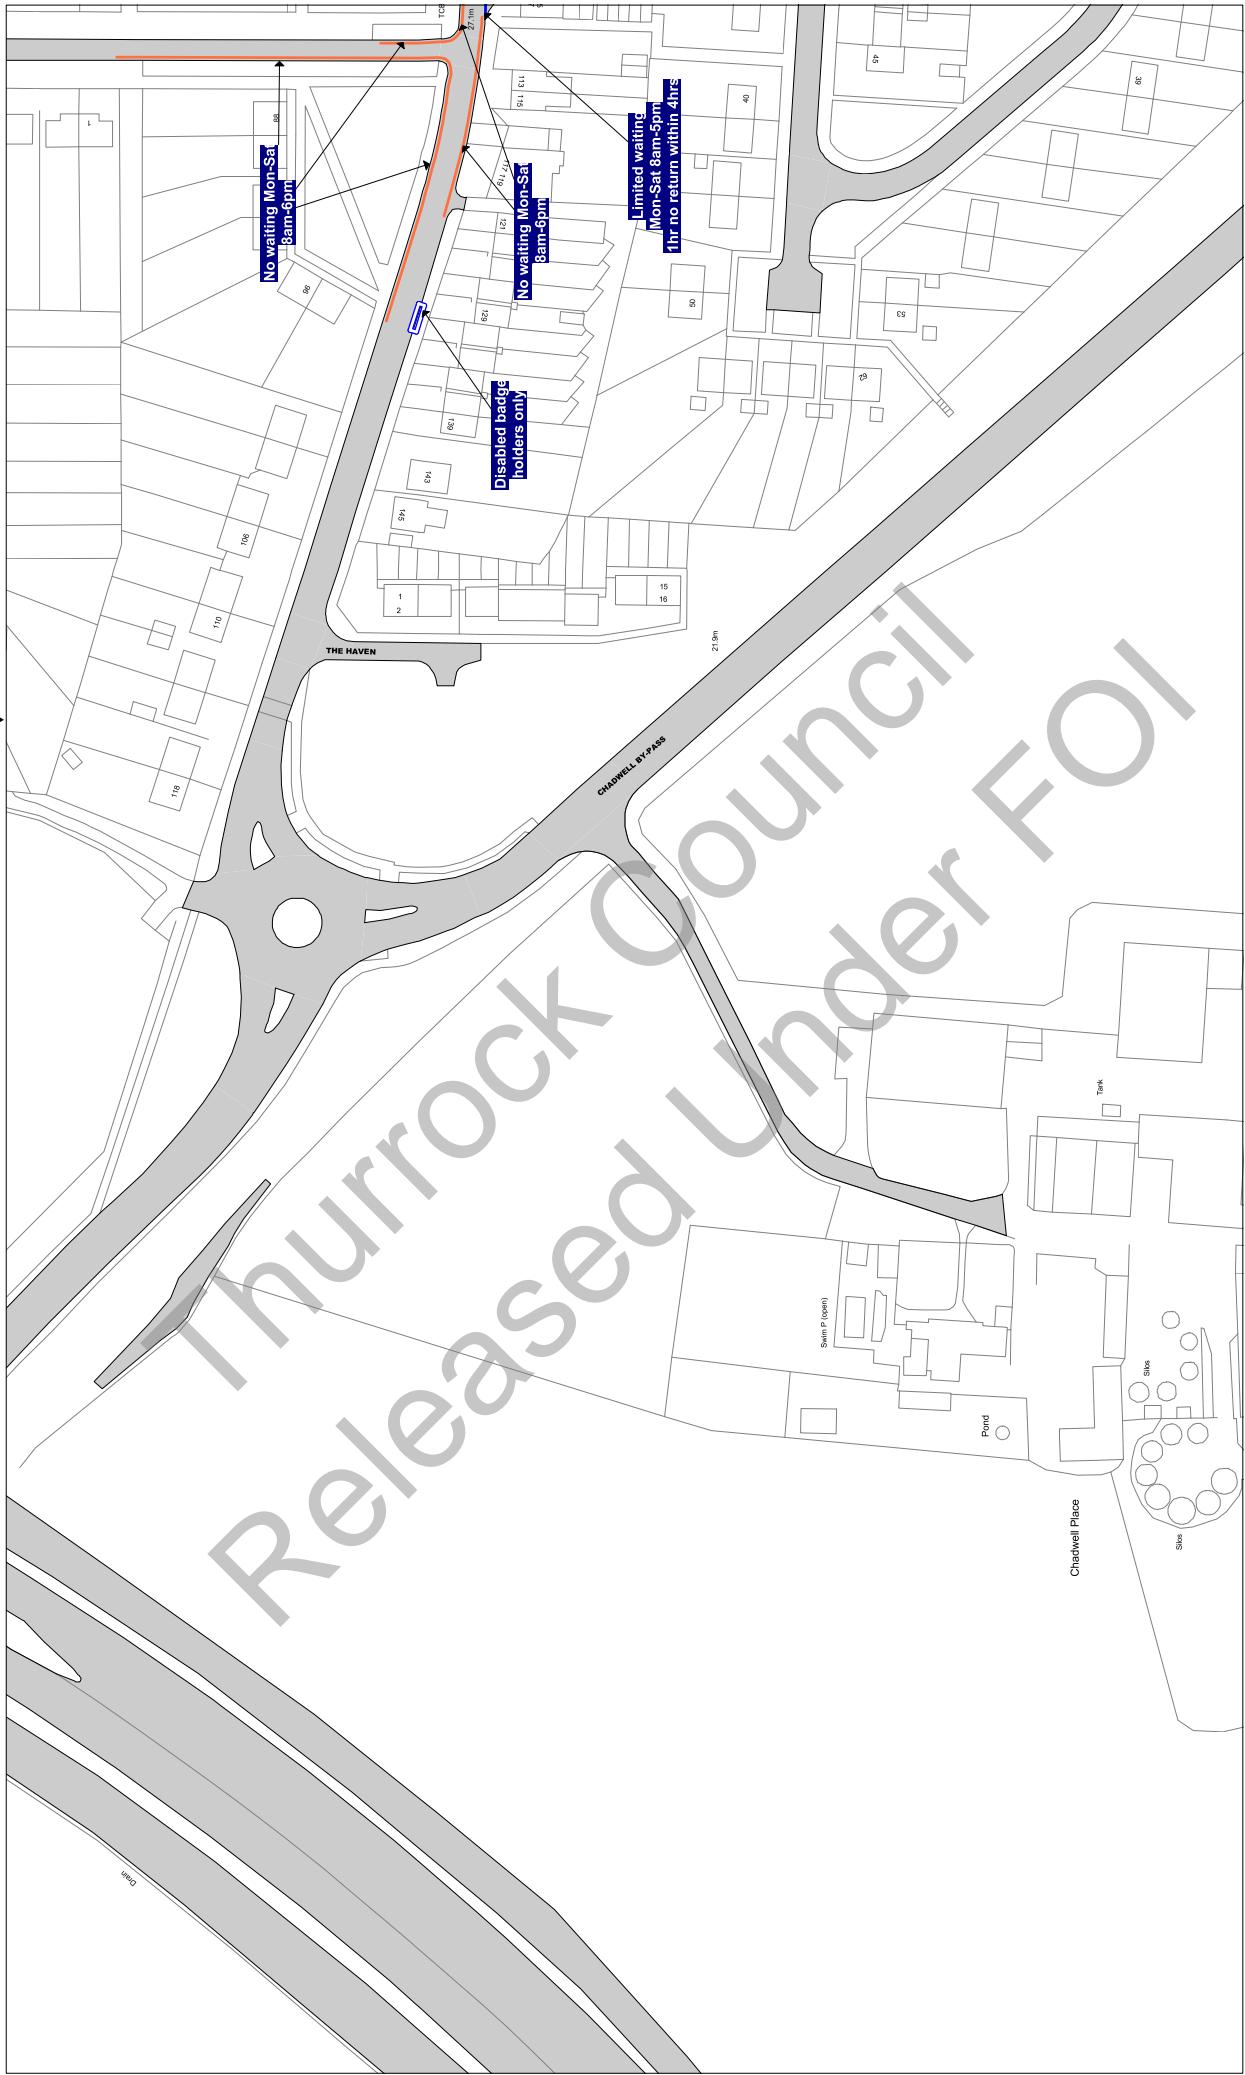

Scale: 1 : 1250 @ A3

Order Title: The Borough of Thurrock
(Stopping, Waiting, Loading and On-street Parking) Order 2017

This map is reproduced from Ordnance Survey material
with the permission of Ordnance Survey on behalf of the
Crown Copyright. Unauthorised reproduction infringes
copyright and may lead to prosecution or civil
proceedings.
Thurrock Council
Licence No: 100025467 2017

NOTE: SEE STATIC MAP SCHEDULE LEGEND
FOR RESTRICTIONS DISPLAYED

thurrock.gov.uk
Civic Offices, New Road
Grays, Essex, RM17 6SL


Tile Ref: AK24

Status: CONFIRMED

Sheet Revision Number: 0

Sheet Active From: 14/07/2017

AJ24
AK23
AK25

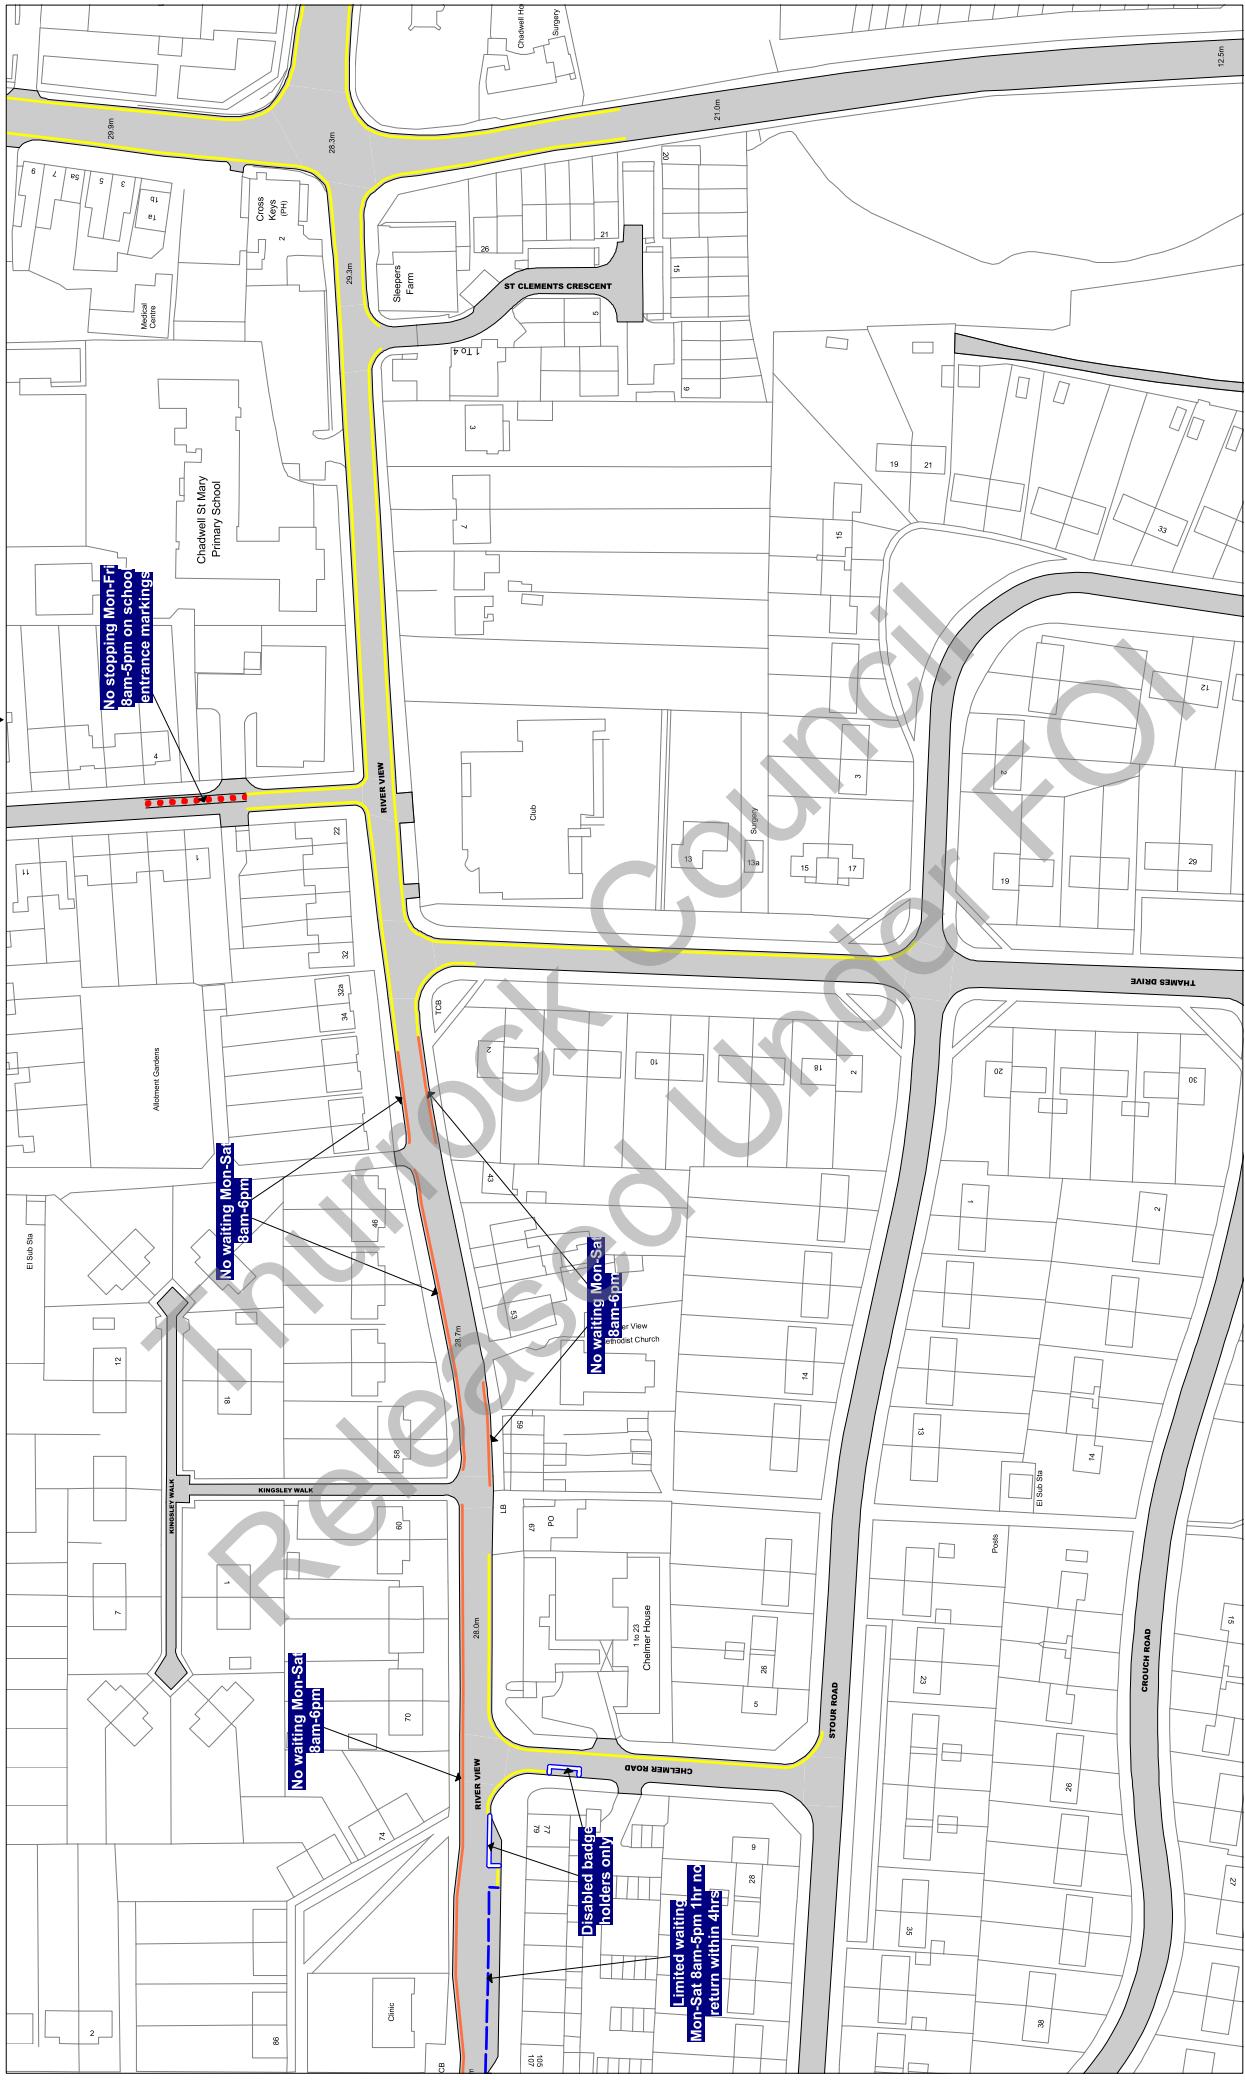

Scale: 1 : 1250 **@ A3**

Order Title: The Borough of Thurrock
(Stopping, Waiting, Loading and On-street Parking) Order 2017

This map is reproduced from Ordnance Survey material
with the permission of Ordnance Survey on behalf of the
Crown Copyright. Unauthorised reproduction, either
whole or in part, is an offence liable to prosecution or civil
proceedings.
Thurrock Council
Licence No: 100025467 2017

**NOTE: SEE STATIC MAP SCHEDULE LEGEND
FOR RESTRICTIONS DISPLAYED**

thurrock.gov.uk
Civic Offices, New Road
Grays, Essex, RM17 6SL

Tile Ref: AK25

Status: CONFIRMED

Sheet Revision Number: 0

Sheet Active From: 14/07/2017

AK24



Scale: 1 : 1250 @ A3

Order Title: The Borough of Thurrock
(Stopping, Waiting, Loading and On-street Parking) Order 2017

This map is reproduced from Ordnance Survey material
with the permission of Ordnance Survey on behalf of the
Borough of Thurrock. © Crown Copyright. Unauthorised reproduction
of material from this map may lead to prosecution or civil
proceedings.
Thurrock Council
Licence No: 100025467 2017

thurrock.gov.uk

Civic Offices, New Road
Grays, Essex, RM17 6SL

Tile Ref: AK31

Status: CONFIRMED

Sheet Revision Number: 0

Sheet Active From: 14/07/2017

AK32



Scale: 1 : 1250 @ A3

Order Title: The Borough of Thurrock
(Stopping, Waiting, Loading and On-street Parking) Order 2017

This map is reproduced from Ordnance Survey material
with the permission of Ordnance Survey on behalf of the
Crown Copyright. Unauthorised reproduction, either
whole or in part, is an offence liable to prosecution or civil
proceedings.
Thurrock Council
Licence No: 100025467 2017

NOTE: SEE STATIC MAP SCHEDULE LEGEND
FOR RESTRICTIONS DISPLAYED

thurrock.gov.uk

Civic Offices, New Road
Grays, Essex, RM17 6SL


Tile Ref: AK32

Status: CONFIRMED

Sheet Revision Number: 0

Sheet Active From: 14/07/2017

▲ AJ32
AK31 ▼ AL32

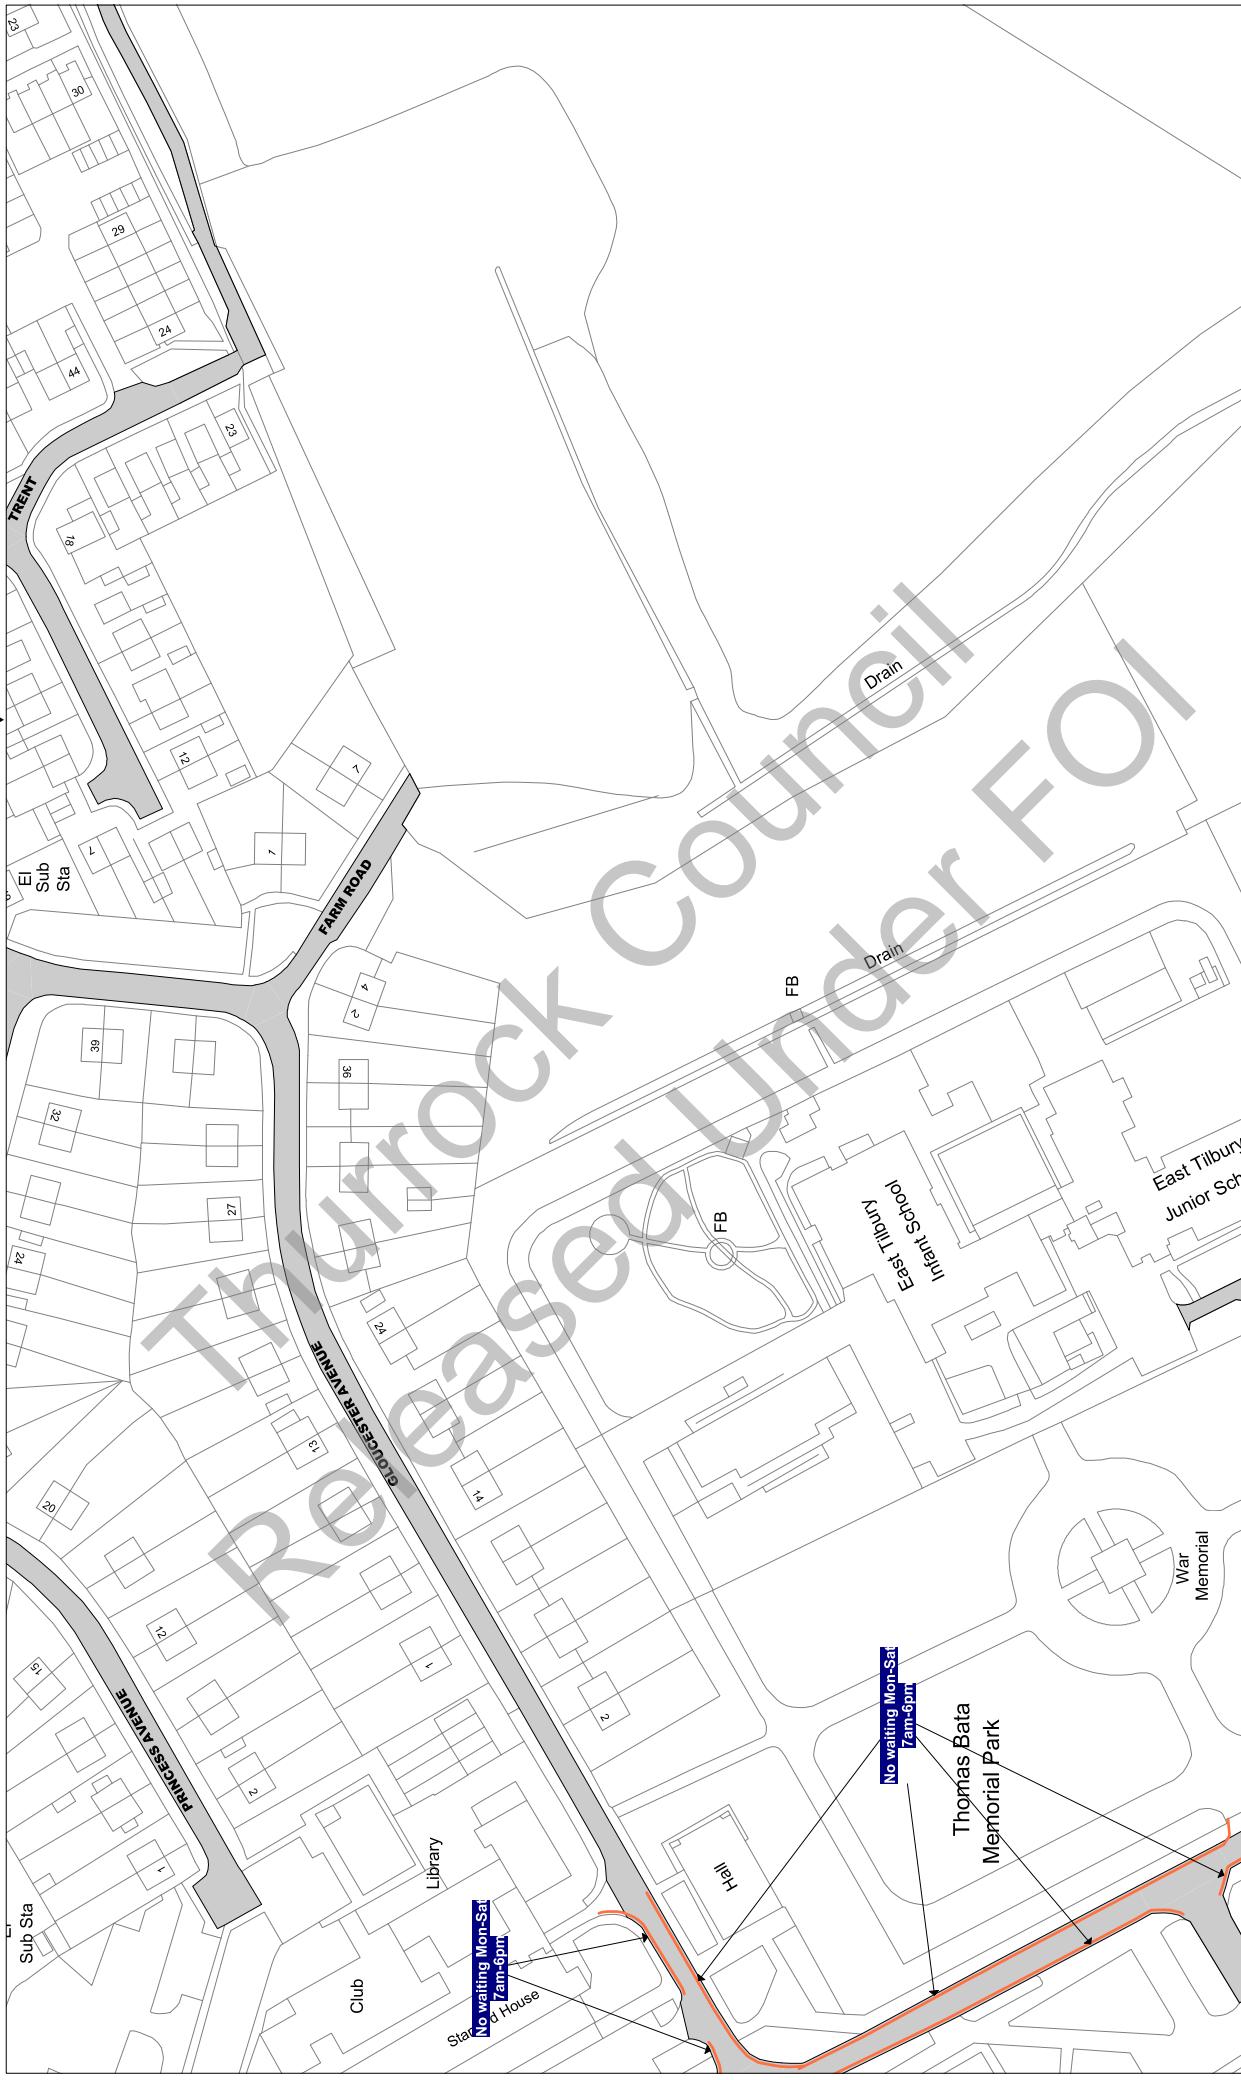

Scale: 1 : 1250 @ A3

Order Title: The Borough of Thurrock
(Stopping, Waiting, Loading and On-street Parking) Order 2017

This map is reproduced from Ordnance Survey material
with the permission of Ordnance Survey on behalf of the
Borough of Thurrock. © Crown Copyright. Unauthorised reproduction
of copyright material is illegal and may lead to prosecution or civil
proceedings.
Thurrock Council
Licence No: 100025467 2017

**NOTE: SEE STATIC MAP SCHEDULE LEGEND
FOR RESTRICTIONS DISPLAYED**

thurrock.gov.uk
Civic Offices, New Road
Grays, Essex, RM17 6SL

Title Ref: AL5

Status: CONFIRMED

Sheet Revision Number: 0

Sheet Active From: 14/07/2017

Released Under FOI

Permit P2 holders
only Mon-Fri 10am-3pm

Permit P2 holders
only Mon-Fri 10am-3pm

LONDON ROAD

Bridley Remcote

HARVEYS WHARF

Sloping Masonry

Shingle

Mud

Tanks

El Sta Sta

VIB

Depot

Cornwall House

El Sta Sta

Prefect Station

TCB

Railway Cottages

Mast (Telecommunications)

Crane

Moorings Posts

Landing Stage

Navigation Light (Front Green)

Dolphin

5.5m

Scale: 1 : 12500 @ A3

Order Title: The Borough of Thurrock
(Stopping, Waiting, Loading and On-street Parking) Order 2017

This map is reproduced from Ordnance Survey material with the permission of Ordnance Survey on behalf of the Controller of Her Majesty's Stationery Office © Crown Copyright. Unauthorised reproduction infringes Crown copyright and may lead to prosecution or civil proceedings.

Harrow Council
Licence No. 20025457 2017

 thurrock.gov.uk
Civic Offices, New Road
Grays, Essex, RM17 6SS

Civic Offices, New Road
Grays, Essex, RM17 6SL

Title Ref: AL6

Status: CONFIRMED

Sheet Revision Number: 0

Sheet Active From: 14/07/2017

AL5 AMC

Scale: 1 : 1250 ⑦ A3

Q A3

Scale: 1 : 1

Order Title: The Borough of Thurrock
(Stopping, Waiting, Loading and On-street Parking) Order 2017

Controller of Her Majesty's Stationery Office © Crown Copyright. Unauthorised reproduction infringes Crown copyright and may lead to prosecution or civil proceedings.
Thurrock Council
Licence No. 100025457 2017

This map is reproduced from Ordnance Survey material with the permission of Ordnance Survey on behalf of the Controller of Her Majesty's Stationery Office © Crown Copyright. Unauthorised reproduction infringes Crown copyright and may lead to prosecution or civil proceedings.

thurrock.gov.uk

Civic Offices, New Road
Grays, Essex, RM17 6SL


Tile Ref: AL7

Status: CONFIRMED

Sheet Revision Number: 0

Sheet Active From: 14/07/2017

◀ AL6 ▶ AL8
◀ AL7 ▶

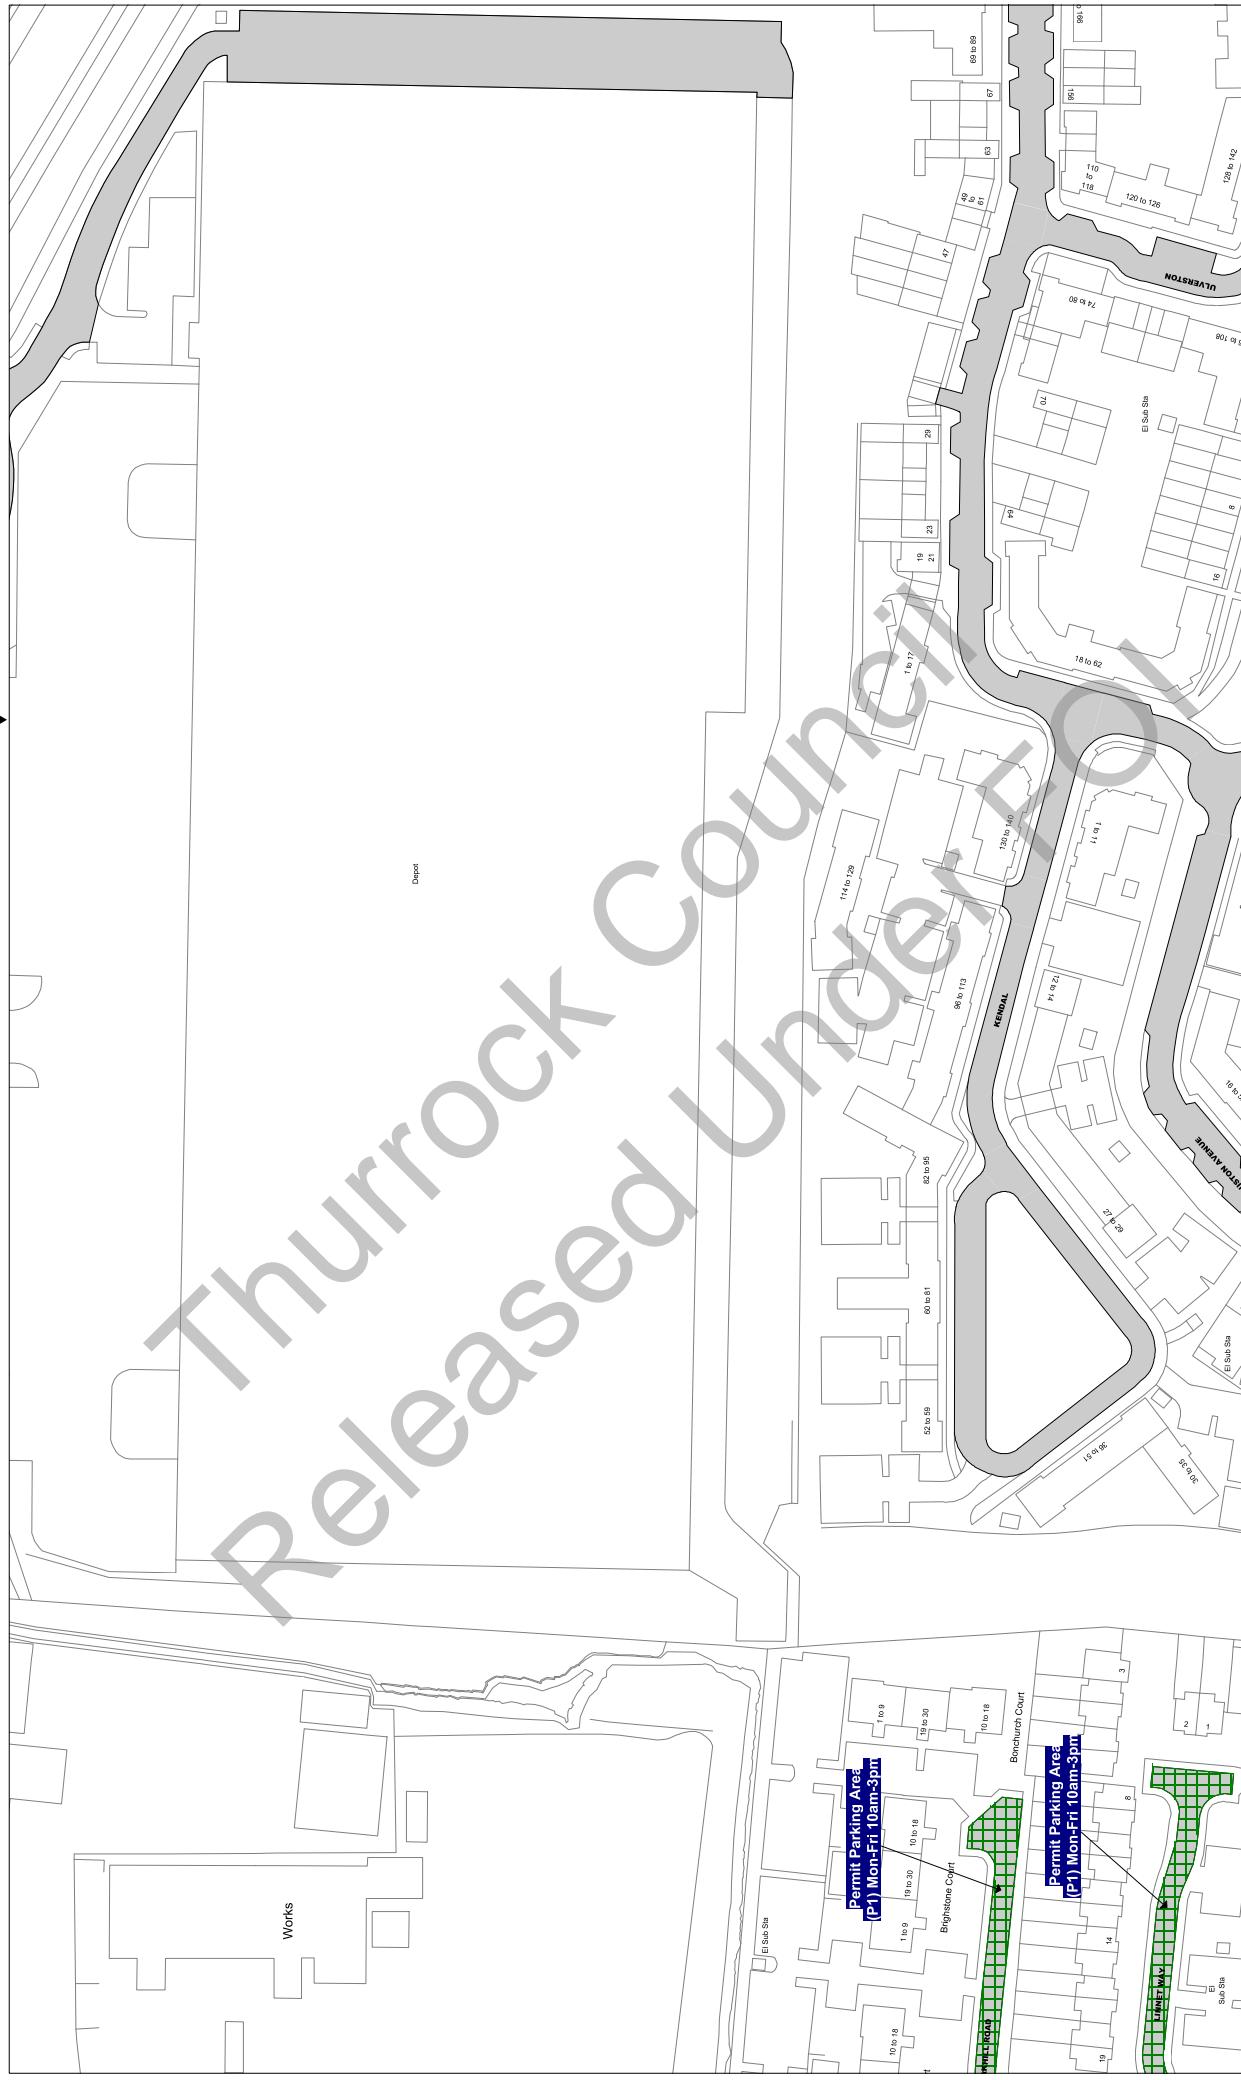

Scale: 1 : 1250 @ A3

Order Title: The Borough of Thurrock
(Stopping, Waiting, Loading and On-street Parking) Order 2017

This map is reproduced from Ordnance Survey material
with the permission of Ordnance Survey on behalf of the
Crown Copyright. Unauthorised reproduction infringes
copyright and may lead to prosecution or civil
proceedings.
Thurrock Council
Licence No: 100025457 2017

**NOTE: SEE STATIC MAP SCHEDULE LEGEND
FOR RESTRICTIONS DISPLAYED**

[thurrock.gov.uk](http://www.thurrock.gov.uk)
Civic Offices, New Road
Grays, Essex, RM17 6SL


Tile Ref: AL8

Status: CONFIRMED

Sheet Revision Number: 0

Sheet Active From: 14/07/2017

▲
◀ AL7 ▶ AL9
▼ AM8

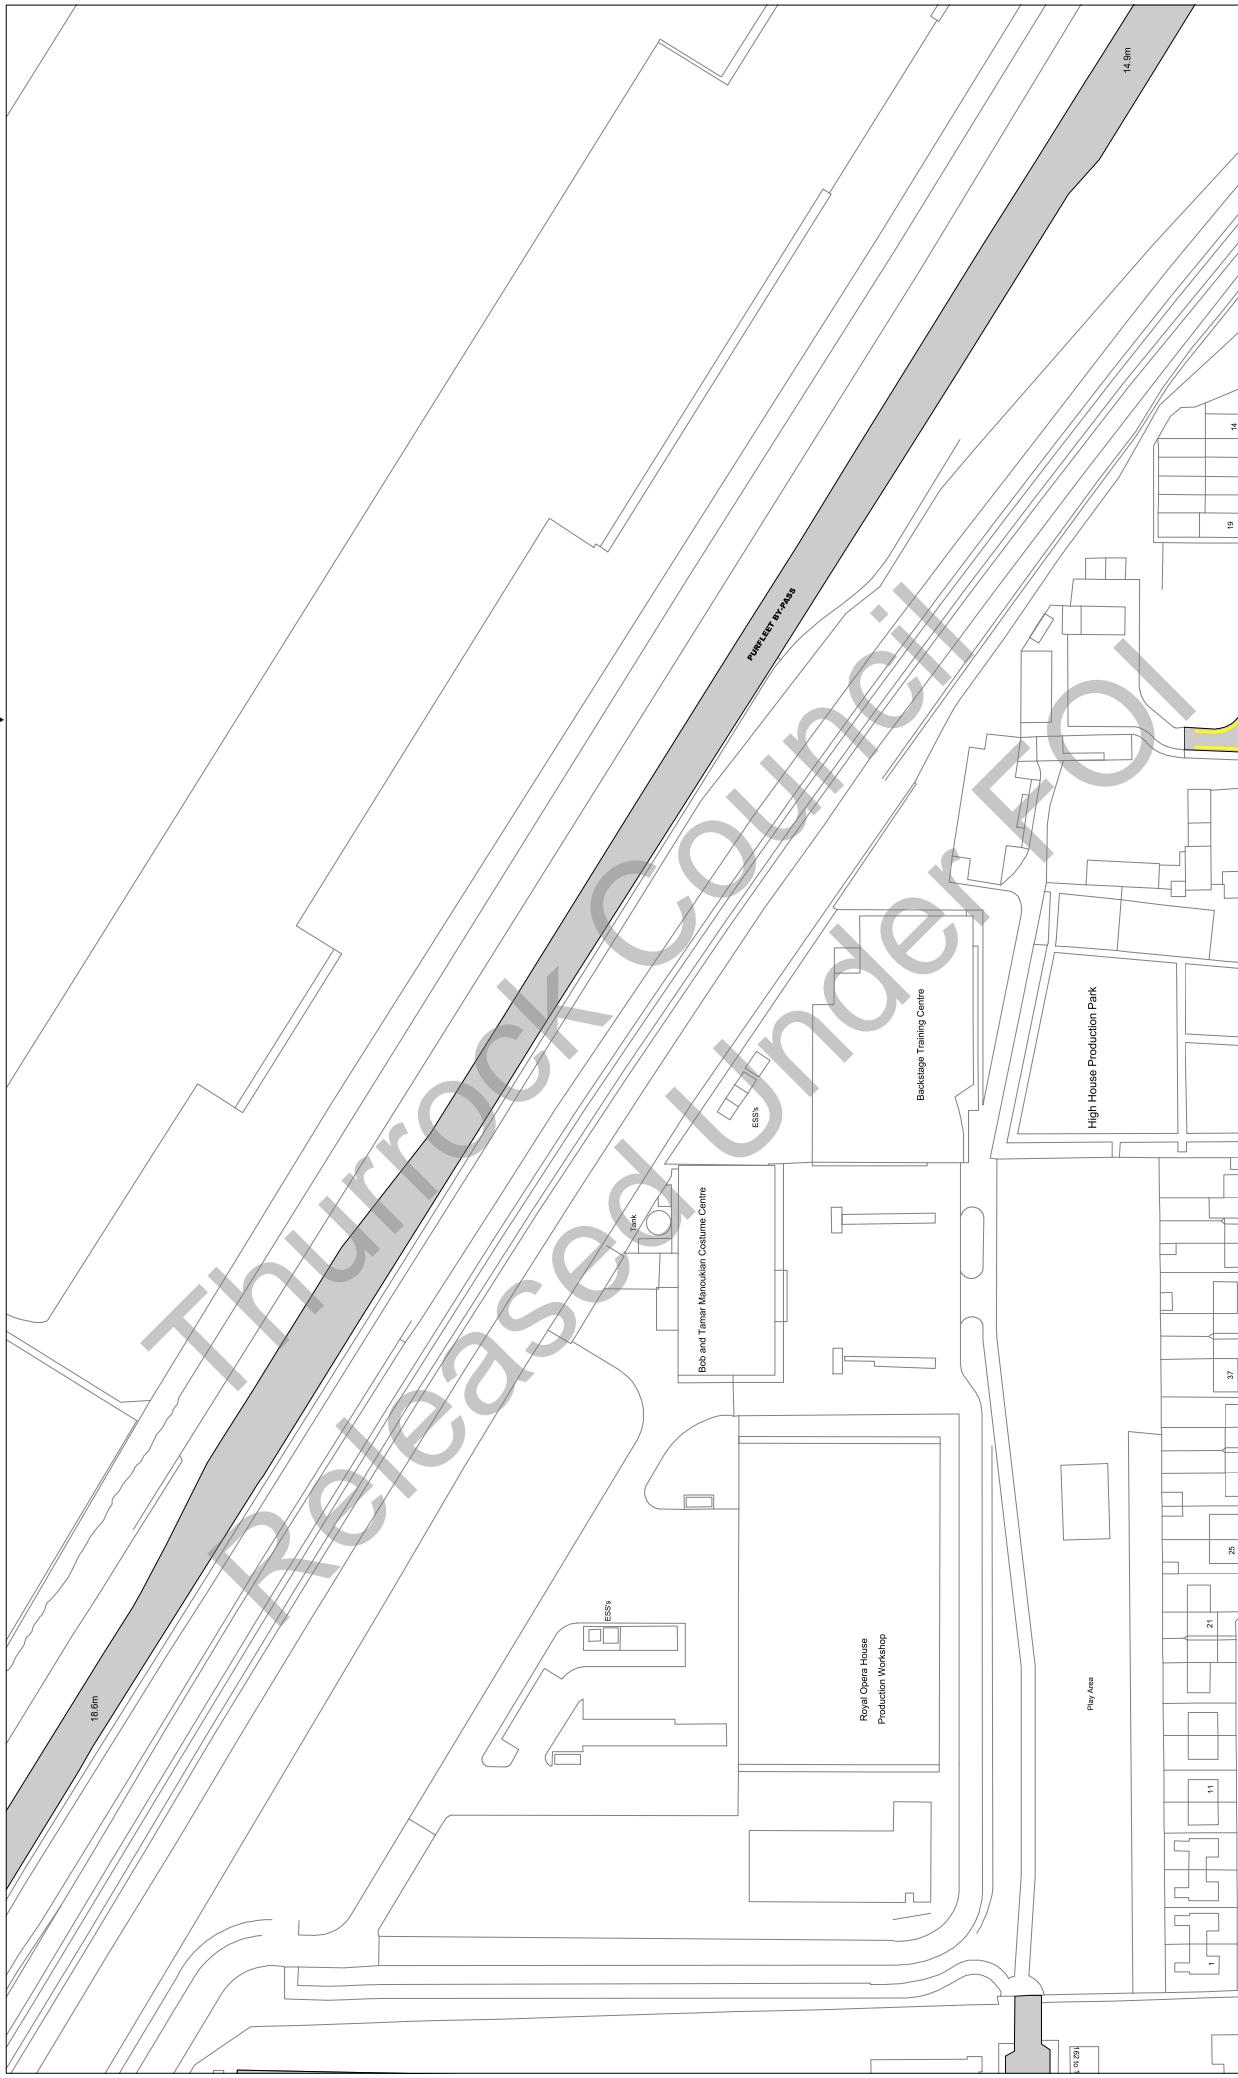

Scale: 1 : 1250 @ A3

Order Title: The Borough of Thurrock
(Stopping, Waiting, Loading and On-street Parking) Order 2017

This map is reproduced from Ordnance Survey material with the permission of Ordnance Survey on behalf of the Crown Copyright. Unauthorised reproduction infringes Crown copyright and may lead to prosecution or civil proceedings.
Thurrock Council
Licence No: 100025457 2017

**NOTE: SEE STATIC MAP SCHEDULE LEGEND
FOR RESTRICTIONS DISPLAYED**

thurrock.gov.uk
Civic Offices, New Road
Grays, Essex, RM17 6SL


Tile Ref: AL9

Status: CONFIRMED

Sheet Revision Number: 0

Sheet Active From: 14/07/2017

▲ AK9
▼ AL10
▼ AL8

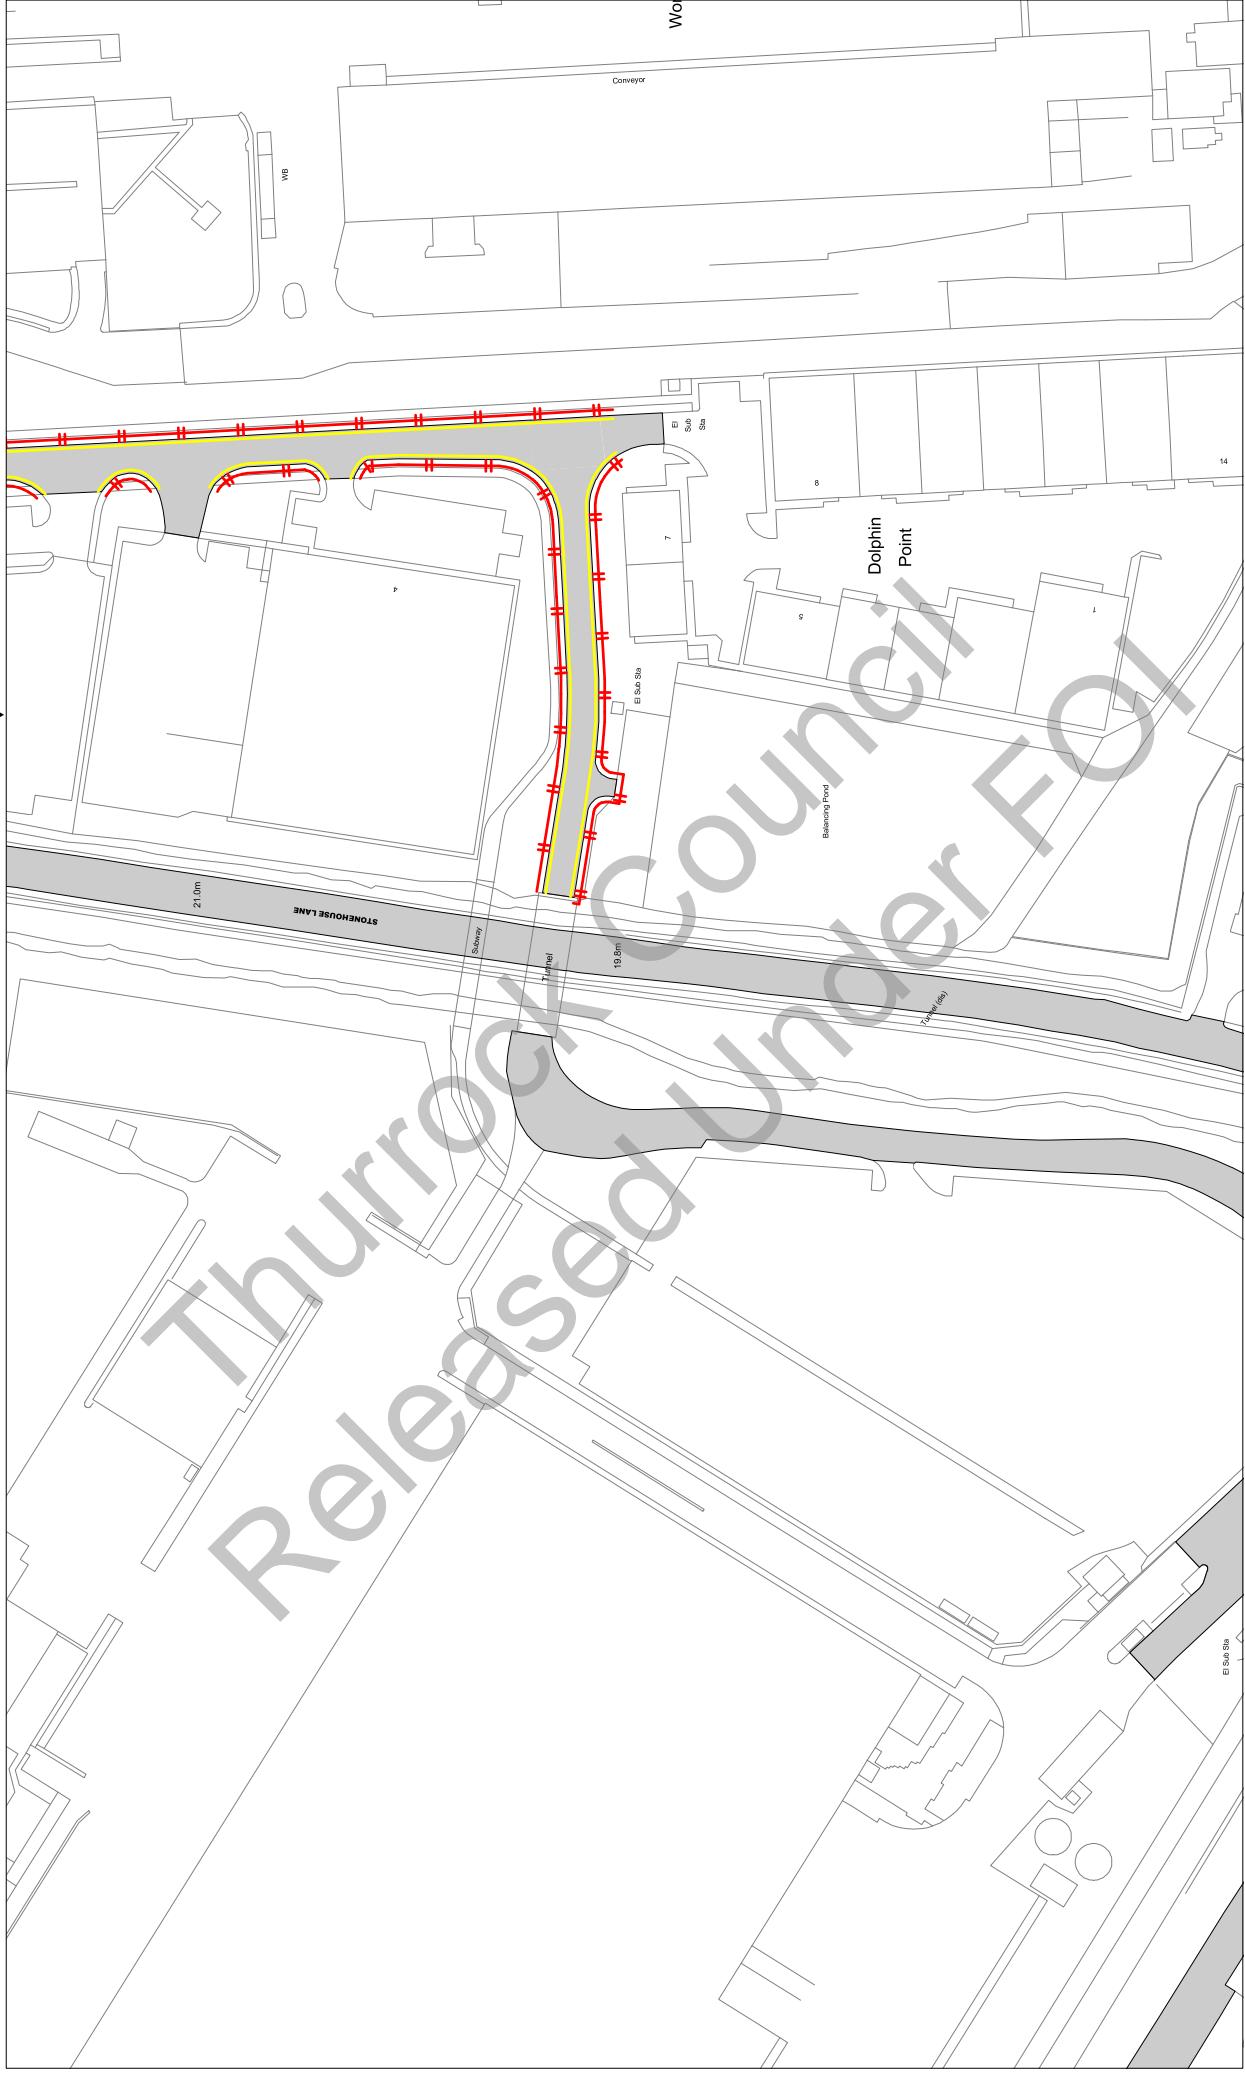

Scale: 1 : 1250 @ A3

Order Title: The Borough of Thurrock
(Stopping, Waiting, Loading and On-street Parking) Order 2017

Sheet:

This map is reproduced from Ordnance Survey material
with the permission of Ordnance Survey on behalf of the
Crown Copyright. Material from this publication may be
copyright. Unauthorised reproduction infringes
Crown Copyright and may lead to prosecution or civil
proceedings.
Thurrock Council
Licence No: 100025457 2017

thurrock.gov.uk

Civic Offices, New Road
Grays, Essex, RM17 6SL

**NOTE: SEE STATIC MAP SCHEDULE LEGEND
FOR RESTRICTIONS DISPLAYED**


Tile Ref: AL10

Status: CONFIRMED

Sheet Revision Number: 0

Sheet Active From: 14/07/2017

▲ AK10
AM10 ▼
▼ AL9 ▲ AL11

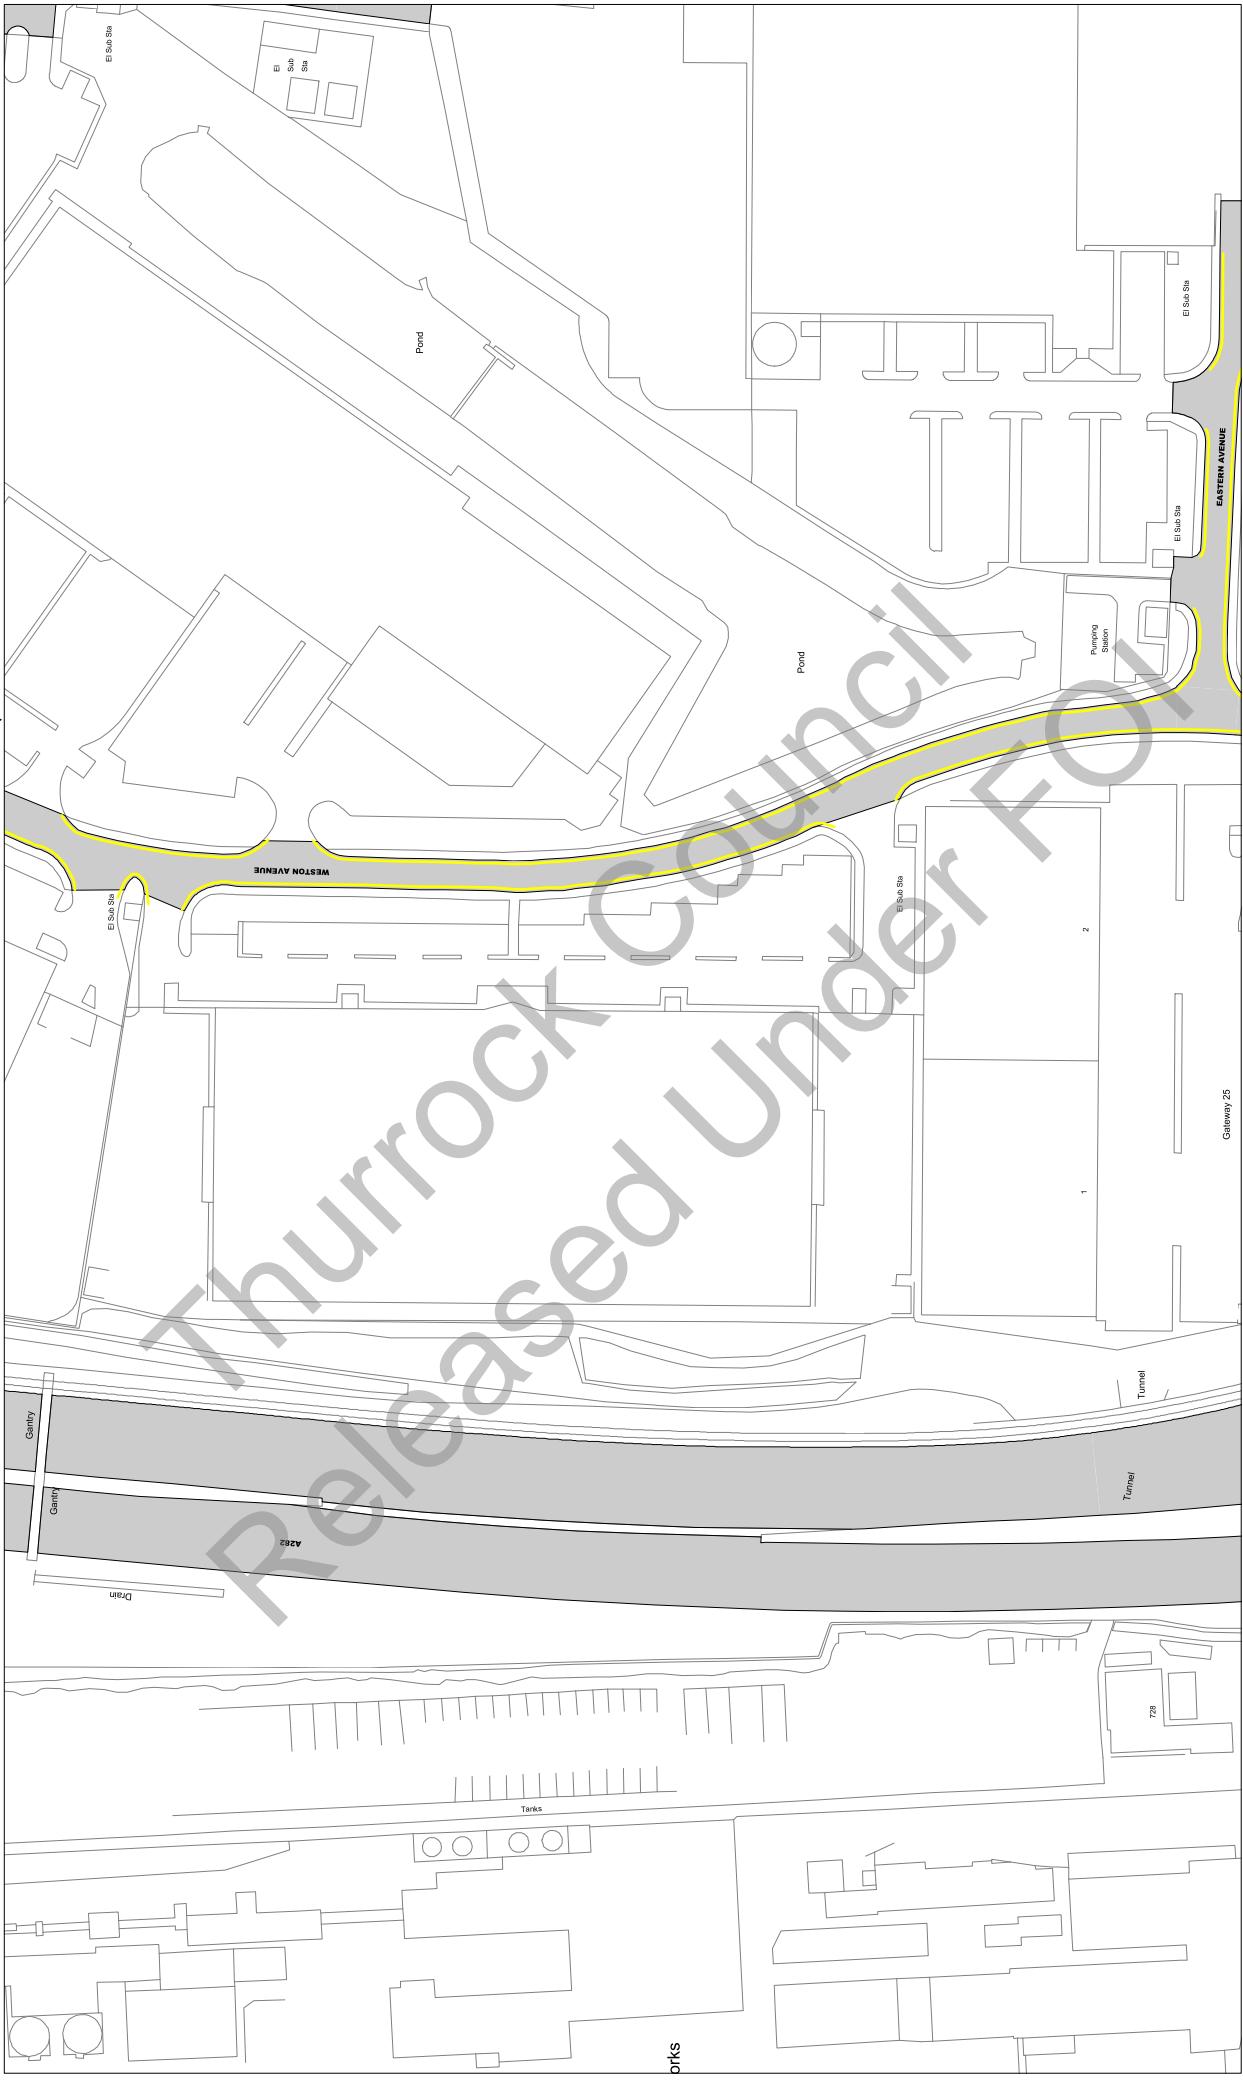

Scale: 1 : 1250 @ A3

Order Title: The Borough of Thurrock
(Stopping, Waiting, Loading and On-street Parking) Order 2017

This map is reproduced from Ordnance Survey material
with the permission of Ordnance Survey on behalf of the
Borough of Thurrock. © Crown Copyright. All rights reserved.
Unauthorised reproduction infringes Crown
copyright and may lead to prosecution or civil
proceedings.
Thurrock Council
Licence No: 100025457 2017

**NOTE: SEE STATIC MAP SCHEDULE LEGEND
FOR RESTRICTIONS DISPLAYED**

thurrock.gov.uk

Civic Offices, New Road
Grays, Essex, RM17 6SL

Tile Ref: AL11

Status: CONFIRMED

Sheet Revision Number: 0

Sheet Active From: 14/07/2017

◀
AL10
AM11
▶
AL12



Scale: 1 : 1250 @ A3

Order Title: The Borough of Thurrock
(Stopping, Waiting, Loading and On-street Parking) Order 2017

This map is reproduced from Ordnance Survey material
with the permission of Ordnance Survey on behalf of the
Crown Copyright. Unauthorised reproduction infringes
copyright and may lead to prosecution or civil
proceedings.
Thurrock Council
Licence No: 100025467 2017

**NOTE: SEE STATIC MAP SCHEDULE LEGEND
FOR RESTRICTIONS DISPLAYED**

thurrock.gov.uk
Civic Offices, New Road
Grays, Essex, RM17 6SL

Tile Ref: AL12 Status: CONFIRMED

Status: CONFIRMED

Sheet Revision Number: 0

Sheet Active From: 14/07/2017

AK12 AL13
AL11 AM12

Released under FOI

0-100m

Scale: 1 : 1250 @ A3

This map is reproduced from Ordnance Survey material with the permission of Ordnance Survey on behalf of the Controller of Her Majesty's Stationery Office © Crown Copyright. Unauthorised reproduction infringes Crown copyright and may lead to prosecution or civil proceedings.

Truro Council
Licence No. 0025457 2017

 thurrock.gov.uk Civic Offices, New Road
Grays, Essex, RM17 6SL

Order Title: The Borough of Thurrock
(Stopping, Waiting, Loading and On-street Parking) Order 2017


Tile Ref: AL13

Status: CONFIRMED

Sheet Revision Number: 0

Sheet Active From: 14/07/2017

▲ AK13
▼ AL12
▼ AM13

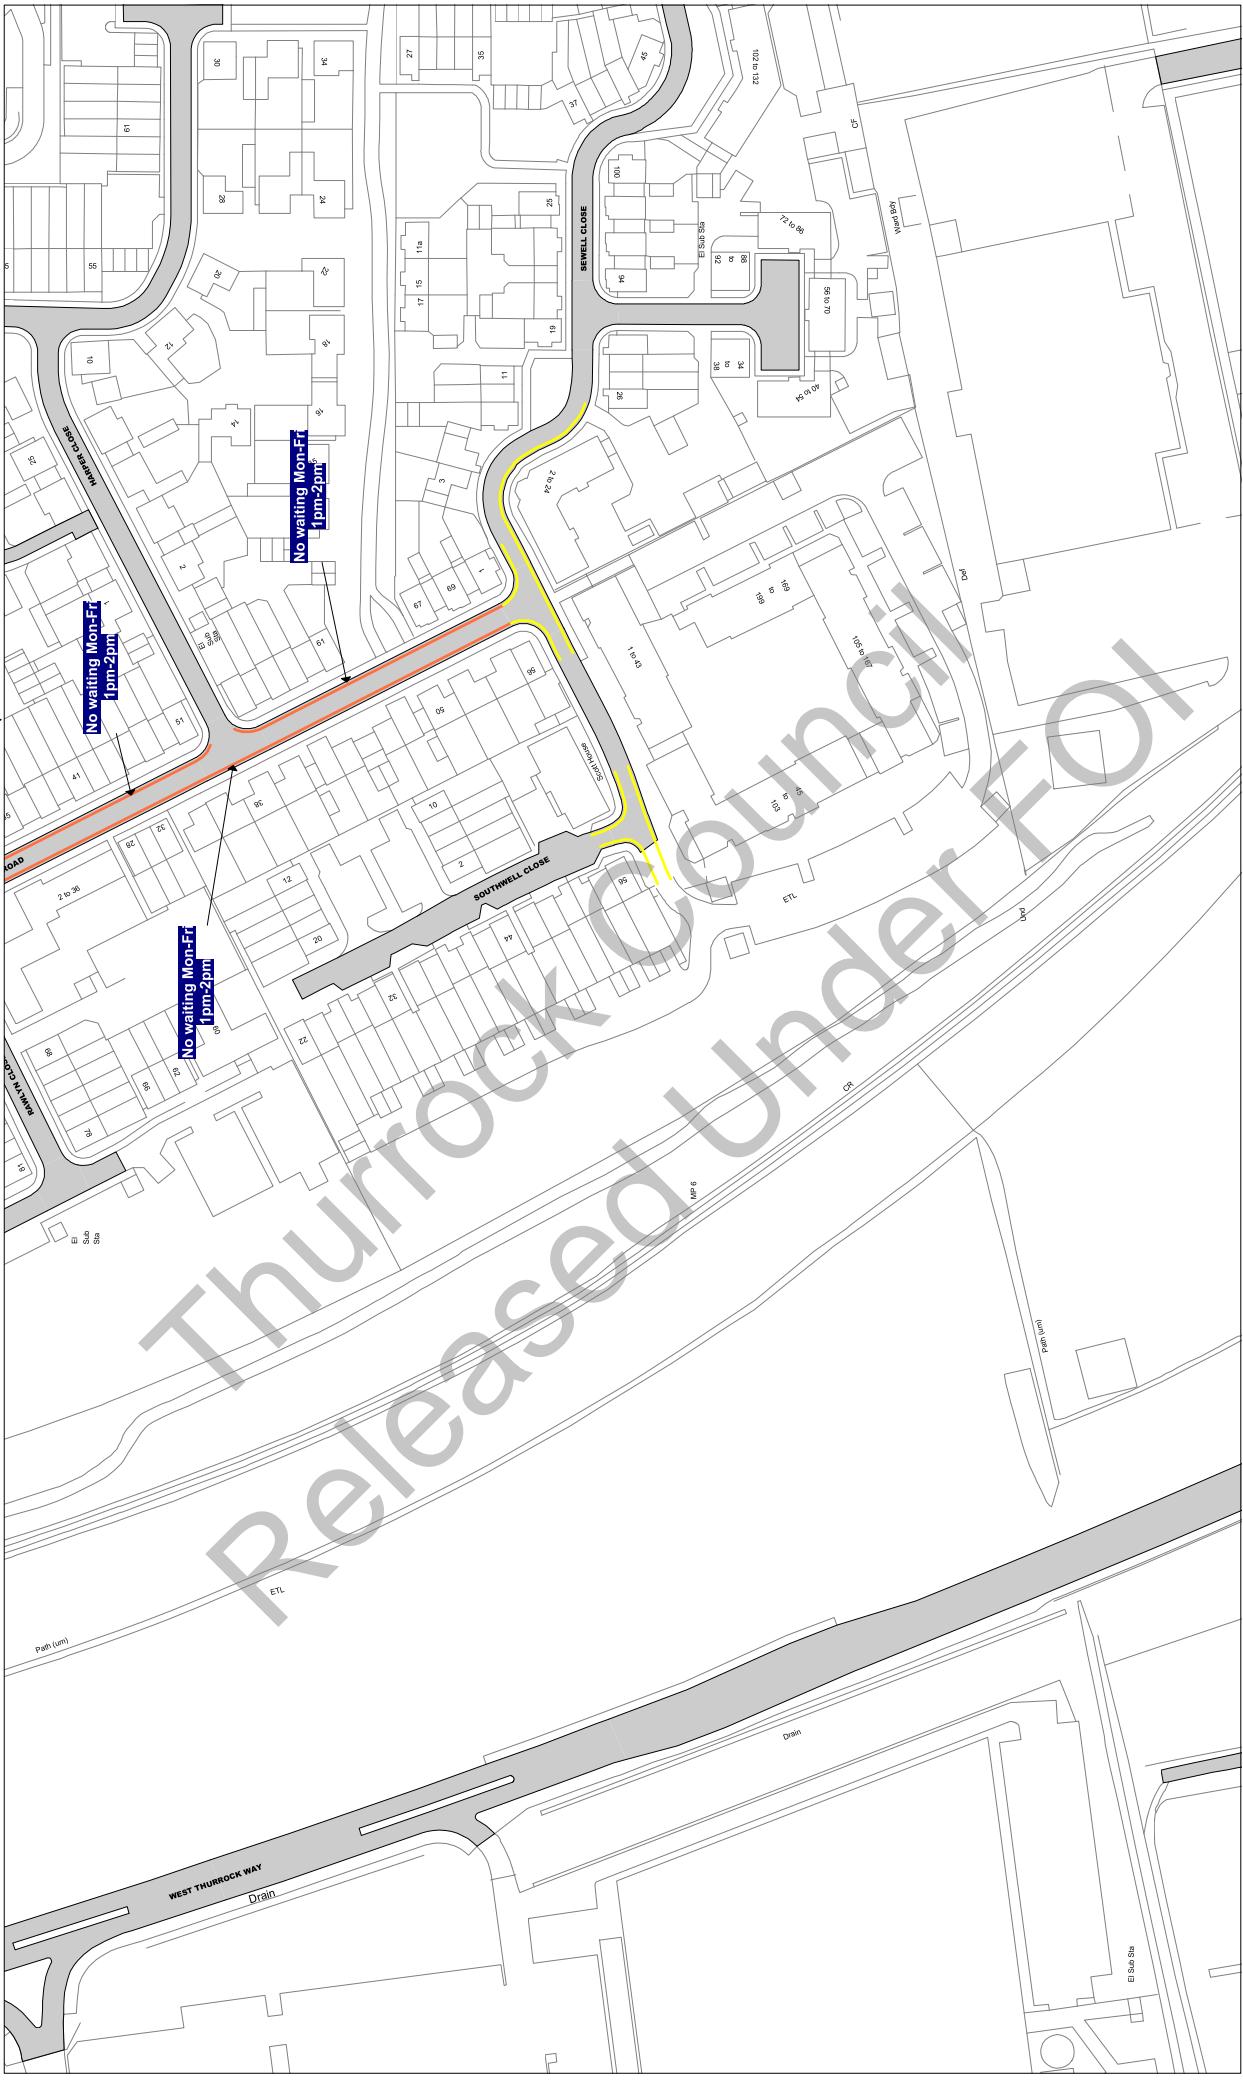

Scale: 1 : 1250 @ A3

Order Title: The Borough of Thurrock
(Stopping, Waiting, Loading and On-street Parking) Order 2017

This map is reproduced from Ordnance Survey material
with the permission of Ordnance Survey on behalf of the
Crown Copyright. Unauthorised reproduction of the
material is illegal and may lead to prosecution or civil
proceedings.
Thurrock Council
Licence No: 100025457 2017

**NOTE: SEE STATIC MAP SCHEDULE LEGEND
FOR RESTRICTIONS DISPLAYED**

thurrock.gov.uk

Civic Offices, New Road
Grays, Essex, RM17 6SL


Tile Ref: AL15

Status: CONFIRMED

Sheet Revision Number: 0

Sheet Active From: 14/07/2017

AL16
AM15

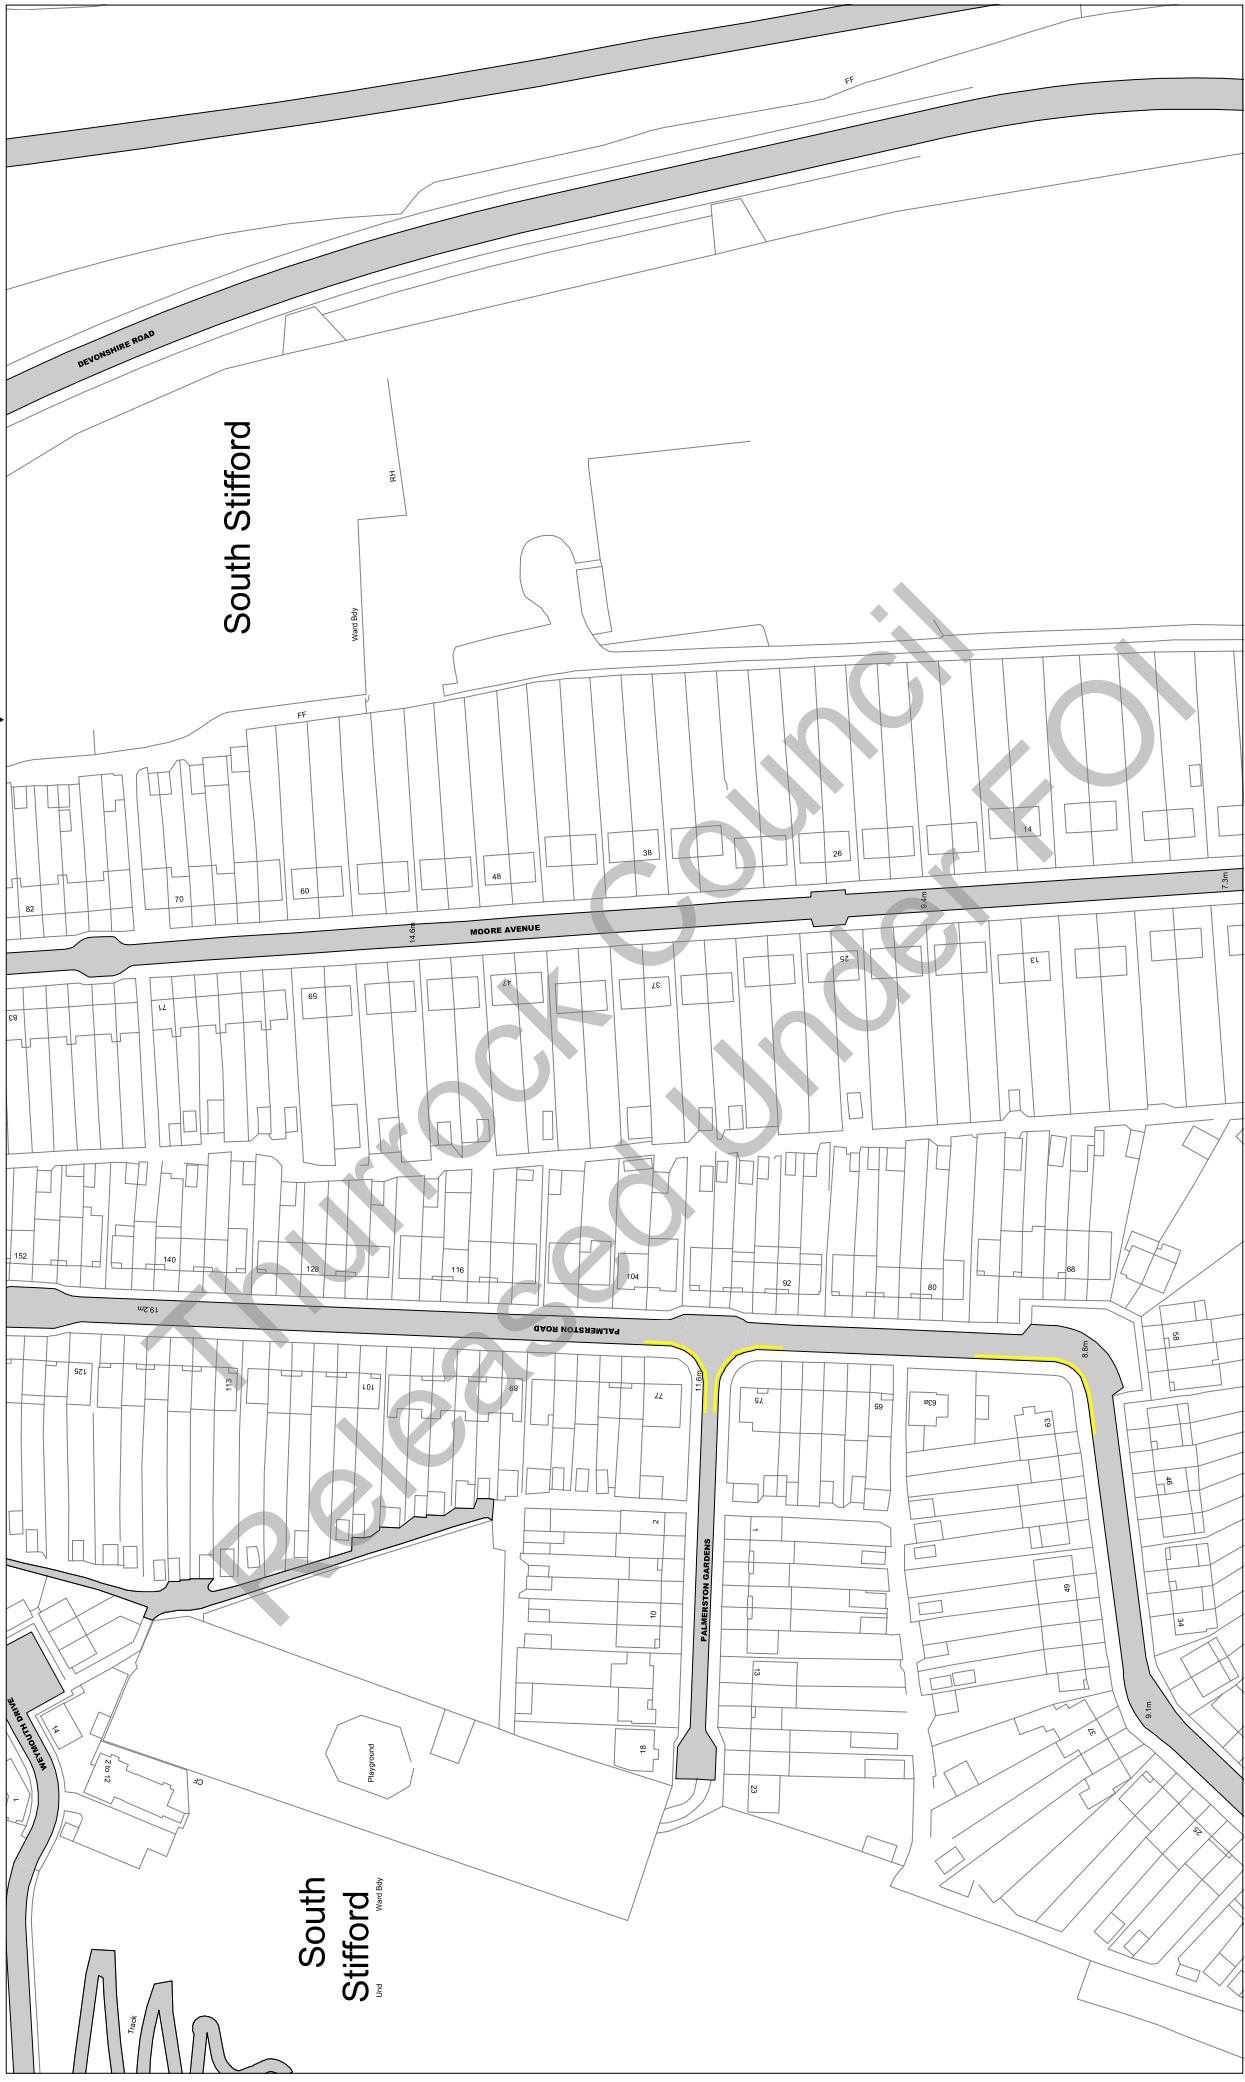

Scale: 1 : 1250 @ A3

Order Title: The Borough of Thurrock
(Stopping, Waiting, Loading and On-street Parking) Order 2017

This map is reproduced from Ordnance Survey material with the permission of Ordnance Survey on behalf of the Crown Copyright. Unauthorised reproduction infringes Crown copyright and may lead to prosecution or civil proceedings.
Thurrock Council
Licence No: 100025467 2017

**NOTE: SEE STATIC MAP SCHEDULE LEGEND
FOR RESTRICTIONS DISPLAYED**

thurrock.gov.uk
Civic Offices, New Road
Grays, Essex, RM17 6SL


Tile Ref: AL16

Status: CONFIRMED

Sheet Revision Number: 0

Sheet Active From: 14/07/2017

▲ AK16
AL15 ▶ AL17
▼ AM16

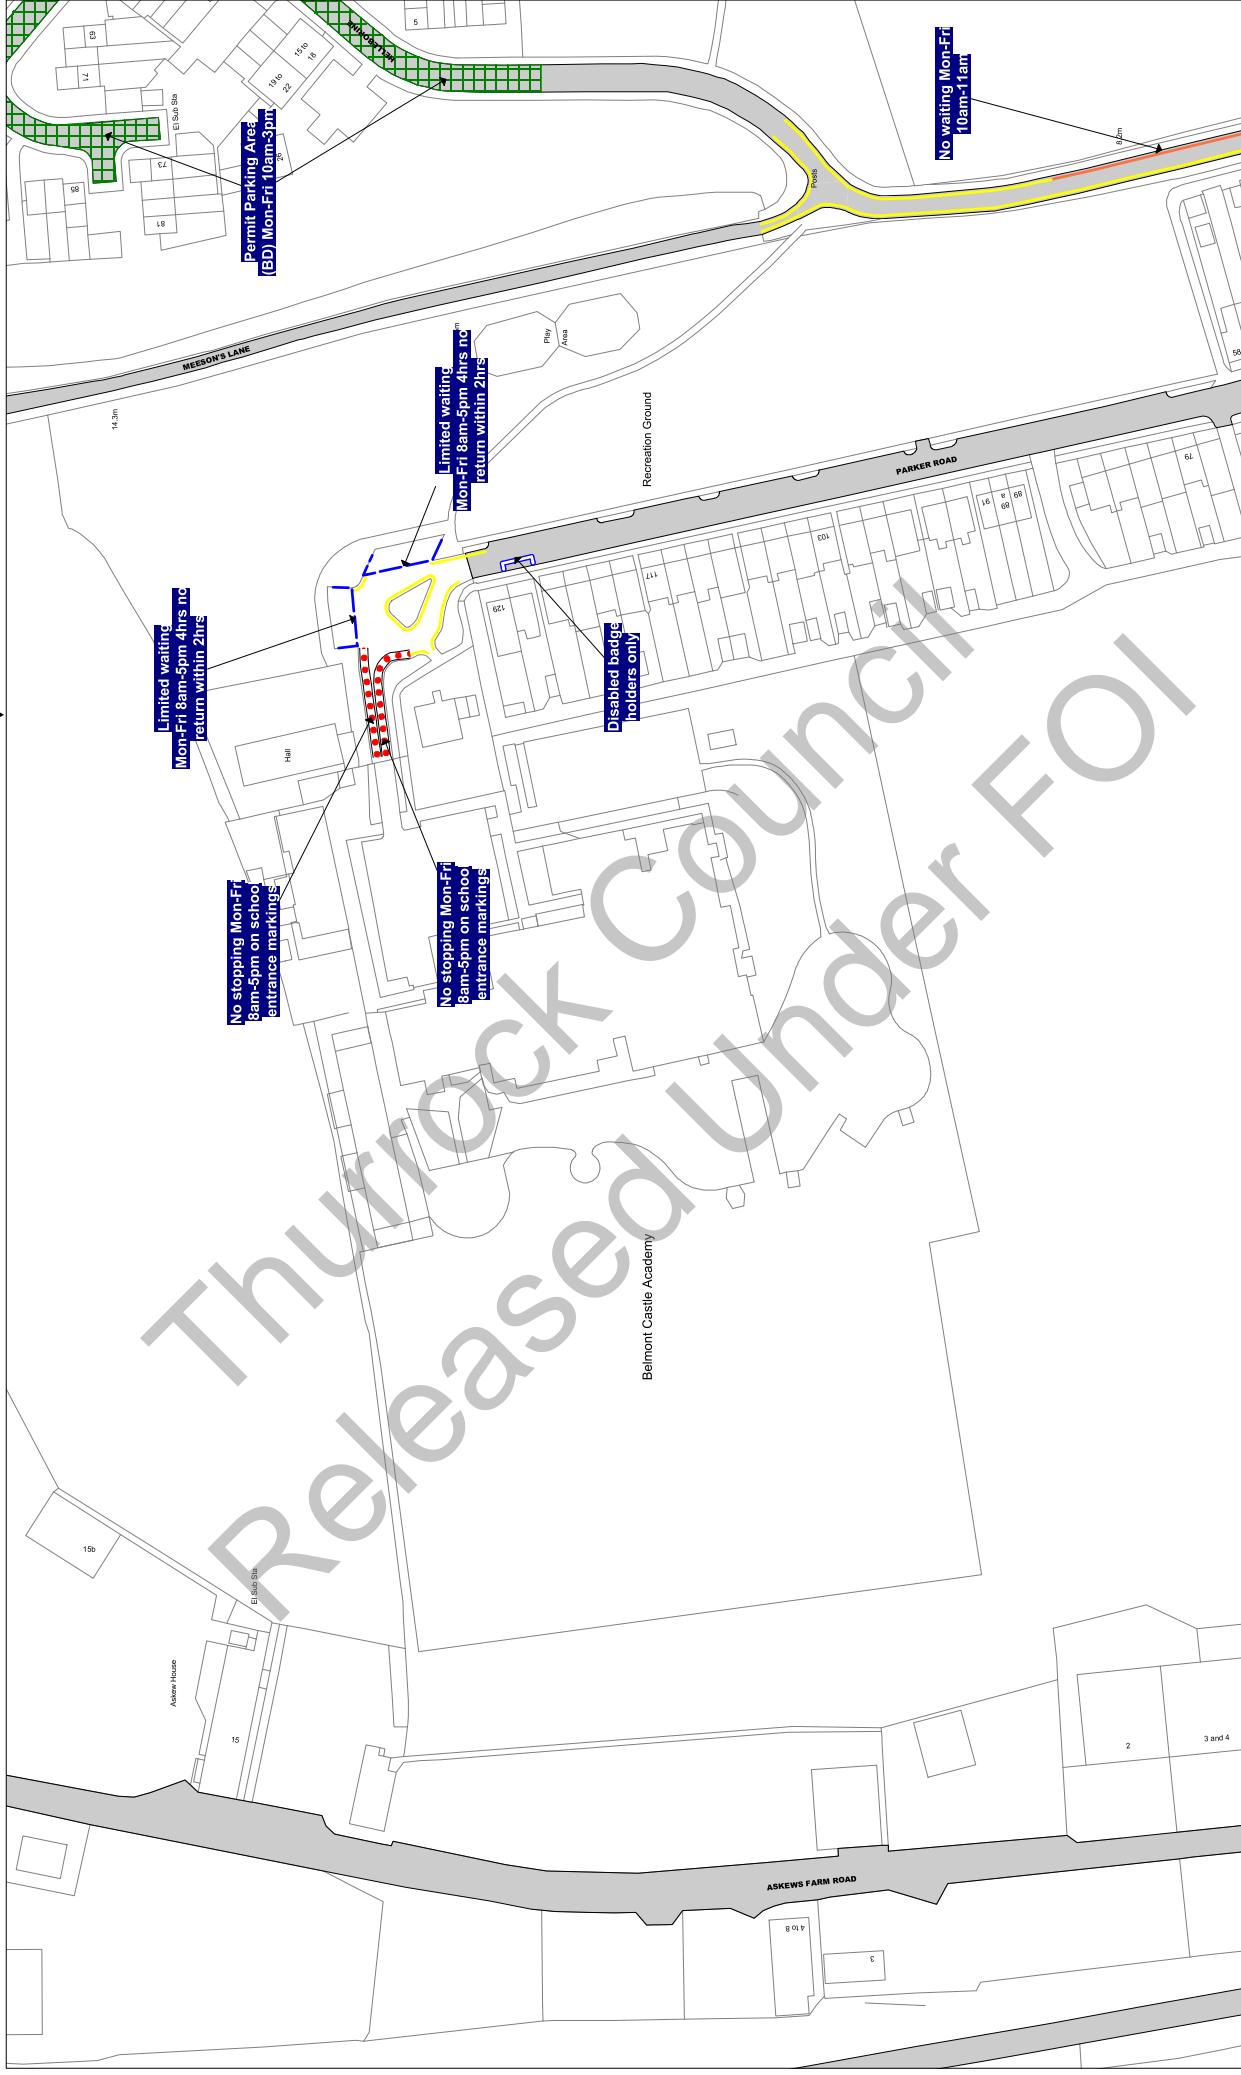

Scale: 1 : 1250 @ A3

Order Title: The Borough of Thurrock
(Stopping, Waiting, Loading and On-street Parking) Order 2017

This map is reproduced from Ordnance Survey material
with the permission of Ordnance Survey on behalf of the
Crown Copyright. Unauthorised reproduction infringes
copyright and may lead to prosecution or civil
proceedings.
Thurrock Council
Licence No: 100025457 2017

thurrock.gov.uk
**NOTE: SEE STATIC MAP SCHEDULE LEGEND
FOR RESTRICTIONS DISPLAYED**

LEGEND

Civic Offices, New Road
Grays, Essex, RM17 6SL


Tile Ref: AL17

Status: CONFIRMED

Sheet Revision Number: 0

Sheet Active From: 14/07/2017

▲ AK17
AL16 ▾
AL18 ▾
AM17 ▾

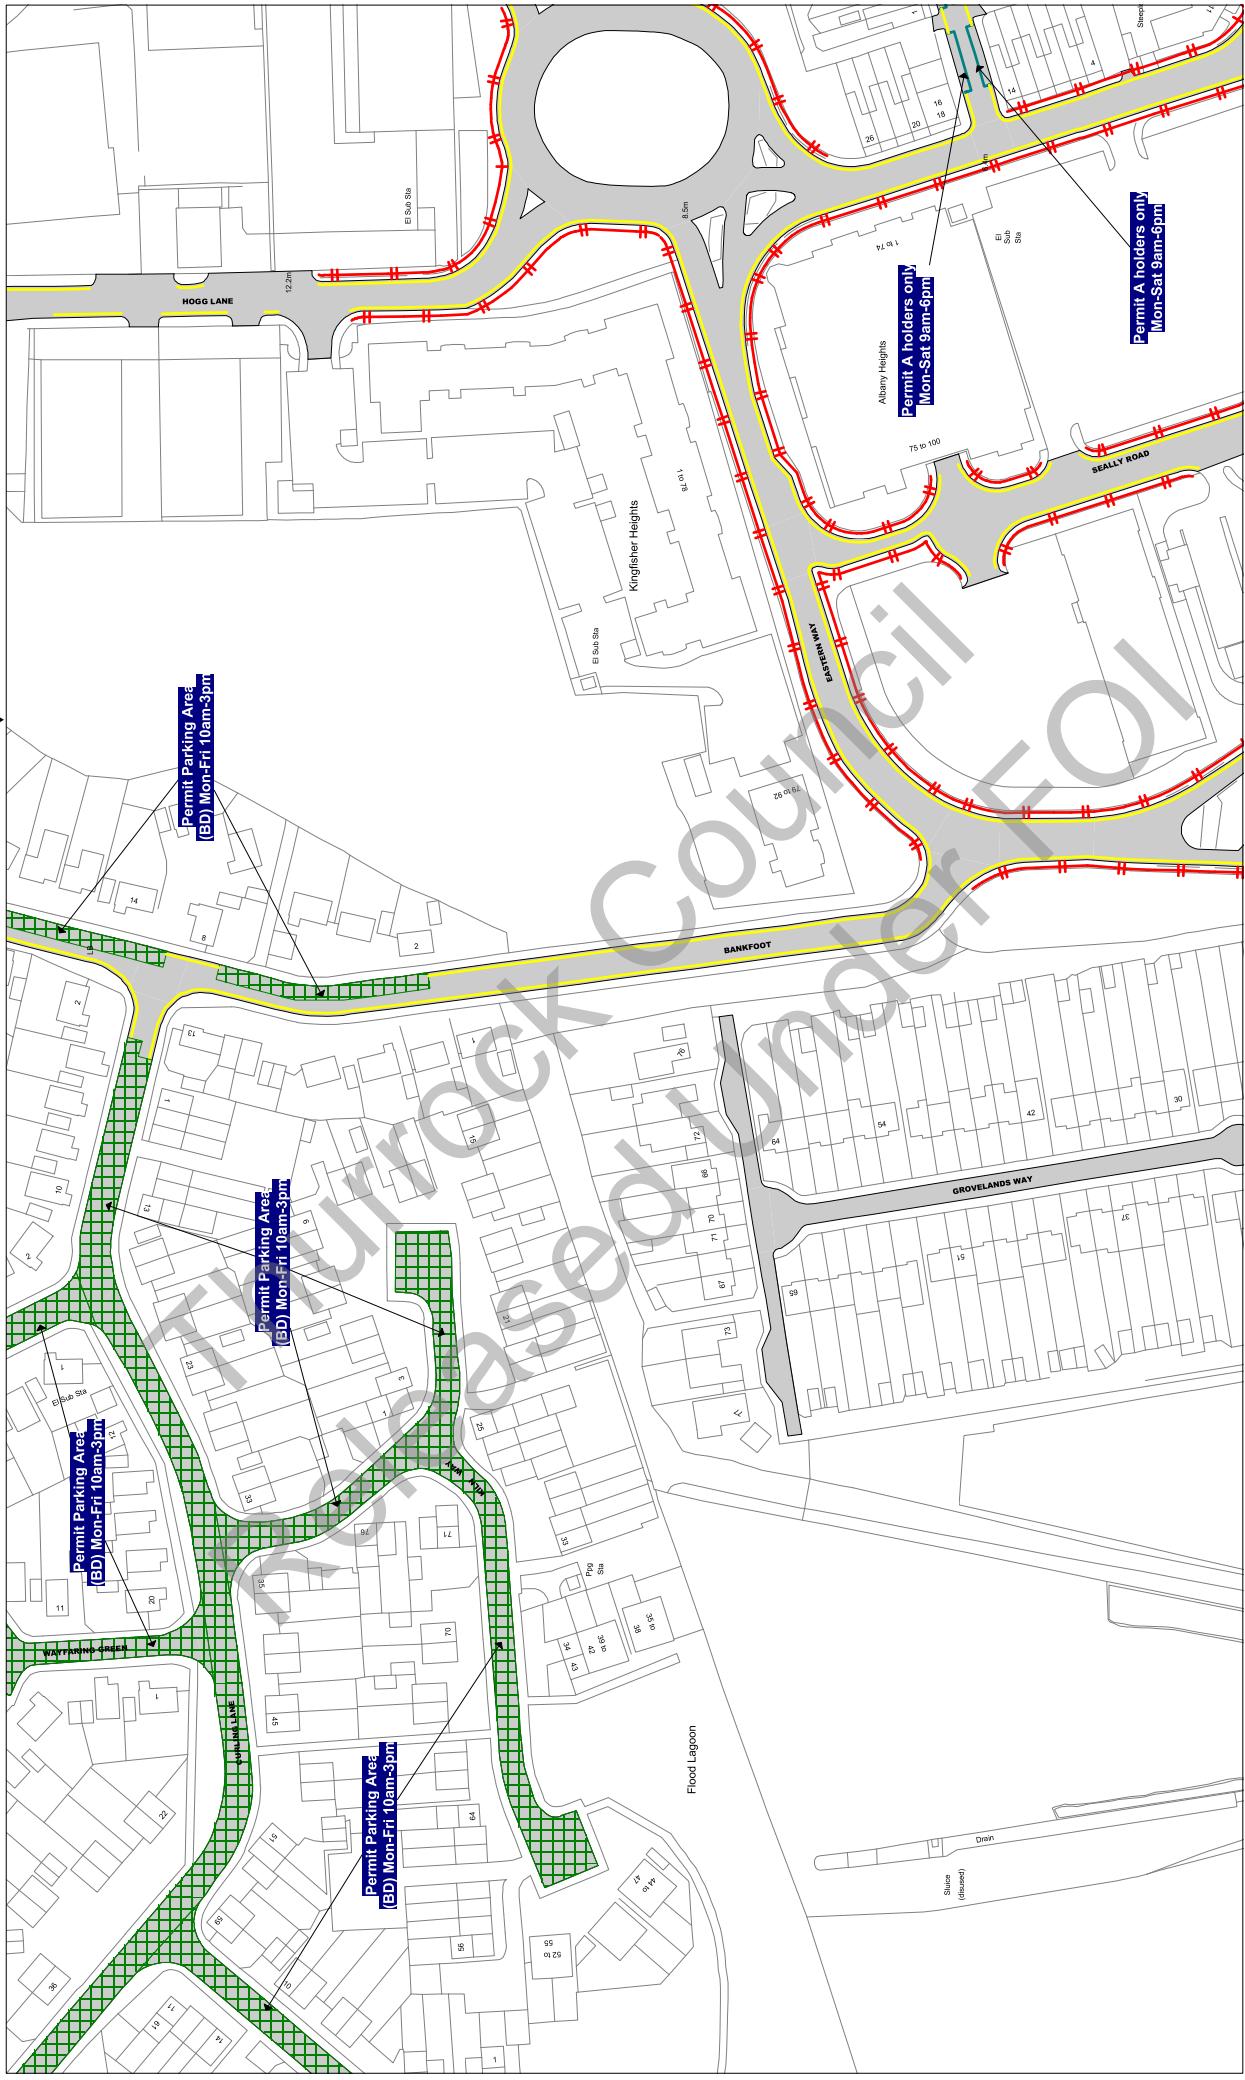

Scale: 1 : 1250 @ A3

Order Title: The Borough of Thurrock
(Stopping, Waiting, Loading and On-street Parking) Order 2017

This map is reproduced from Ordnance Survey material
with the permission of Ordnance Survey on behalf of the
Crown Copyright. Unauthorised reproduction infringes
copyright and may lead to prosecution or civil
proceedings.
Thurrock Council
Licence No: 100025467 2017

**NOTE: SEE STATIC MAP SCHEDULE LEGEND
FOR RESTRICTIONS DISPLAYED**

thurrock.gov.uk
Civic Offices, New Road
Grays, Essex, RM17 6SL


Tile Ref: AL18

Status: CONFIRMED

Sheet Revision Number: 0

Sheet Active From: 14/07/2017

▲ AK18
AL17 ▾
AM18 ▾

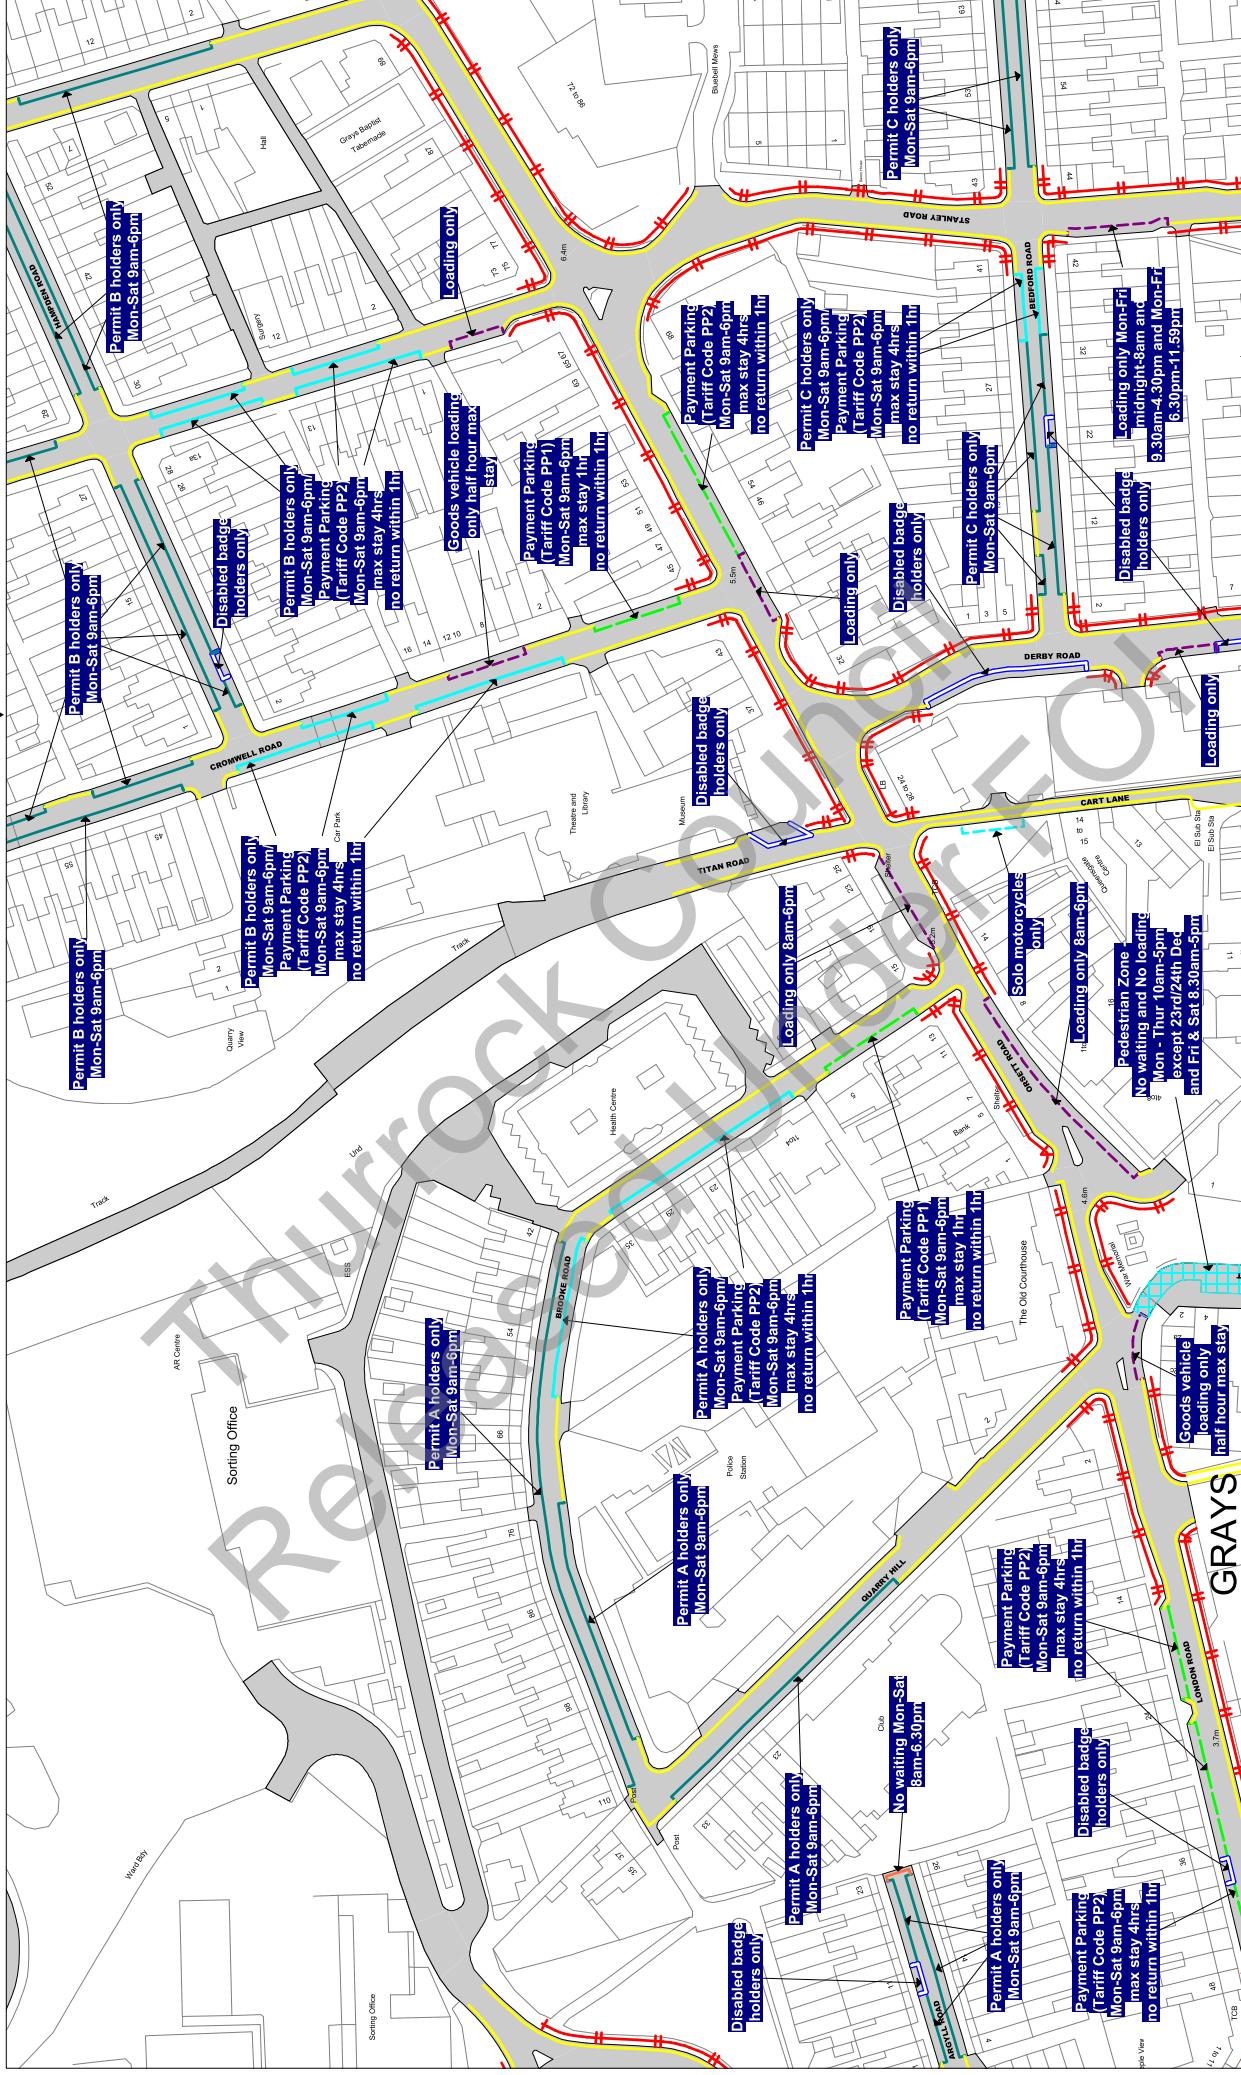

Scale: 1 : 1250 @ A3

Order Title: The Borough of Thurrock
(Stopping, Waiting, Loading and On-street Parking) Order 2017

This map is reproduced from Ordnance Survey material
with the permission of Ordnance Survey on behalf of the
Borough of Thurrock. Unauthorised reproduction, either
whole or in part, is an offence liable to prosecution or civil
proceedings.
Thurrock Council
Licence No: 100025467 2017

**NOTE: SEE STATIC MAP SCHEDULE LEGEND
FOR RESTRICTIONS DISPLAYED**

thurrock.gov.uk
Civic Offices, New Road
Grays, Essex, RM17 6SL


Tile Ref: AL19

Status: CONFIRMED

Sheet Revision Number: 0

Sheet Active From: 14/07/2017

▲ AK19
AL18 ▾ AL19
▲ AL20 ▾

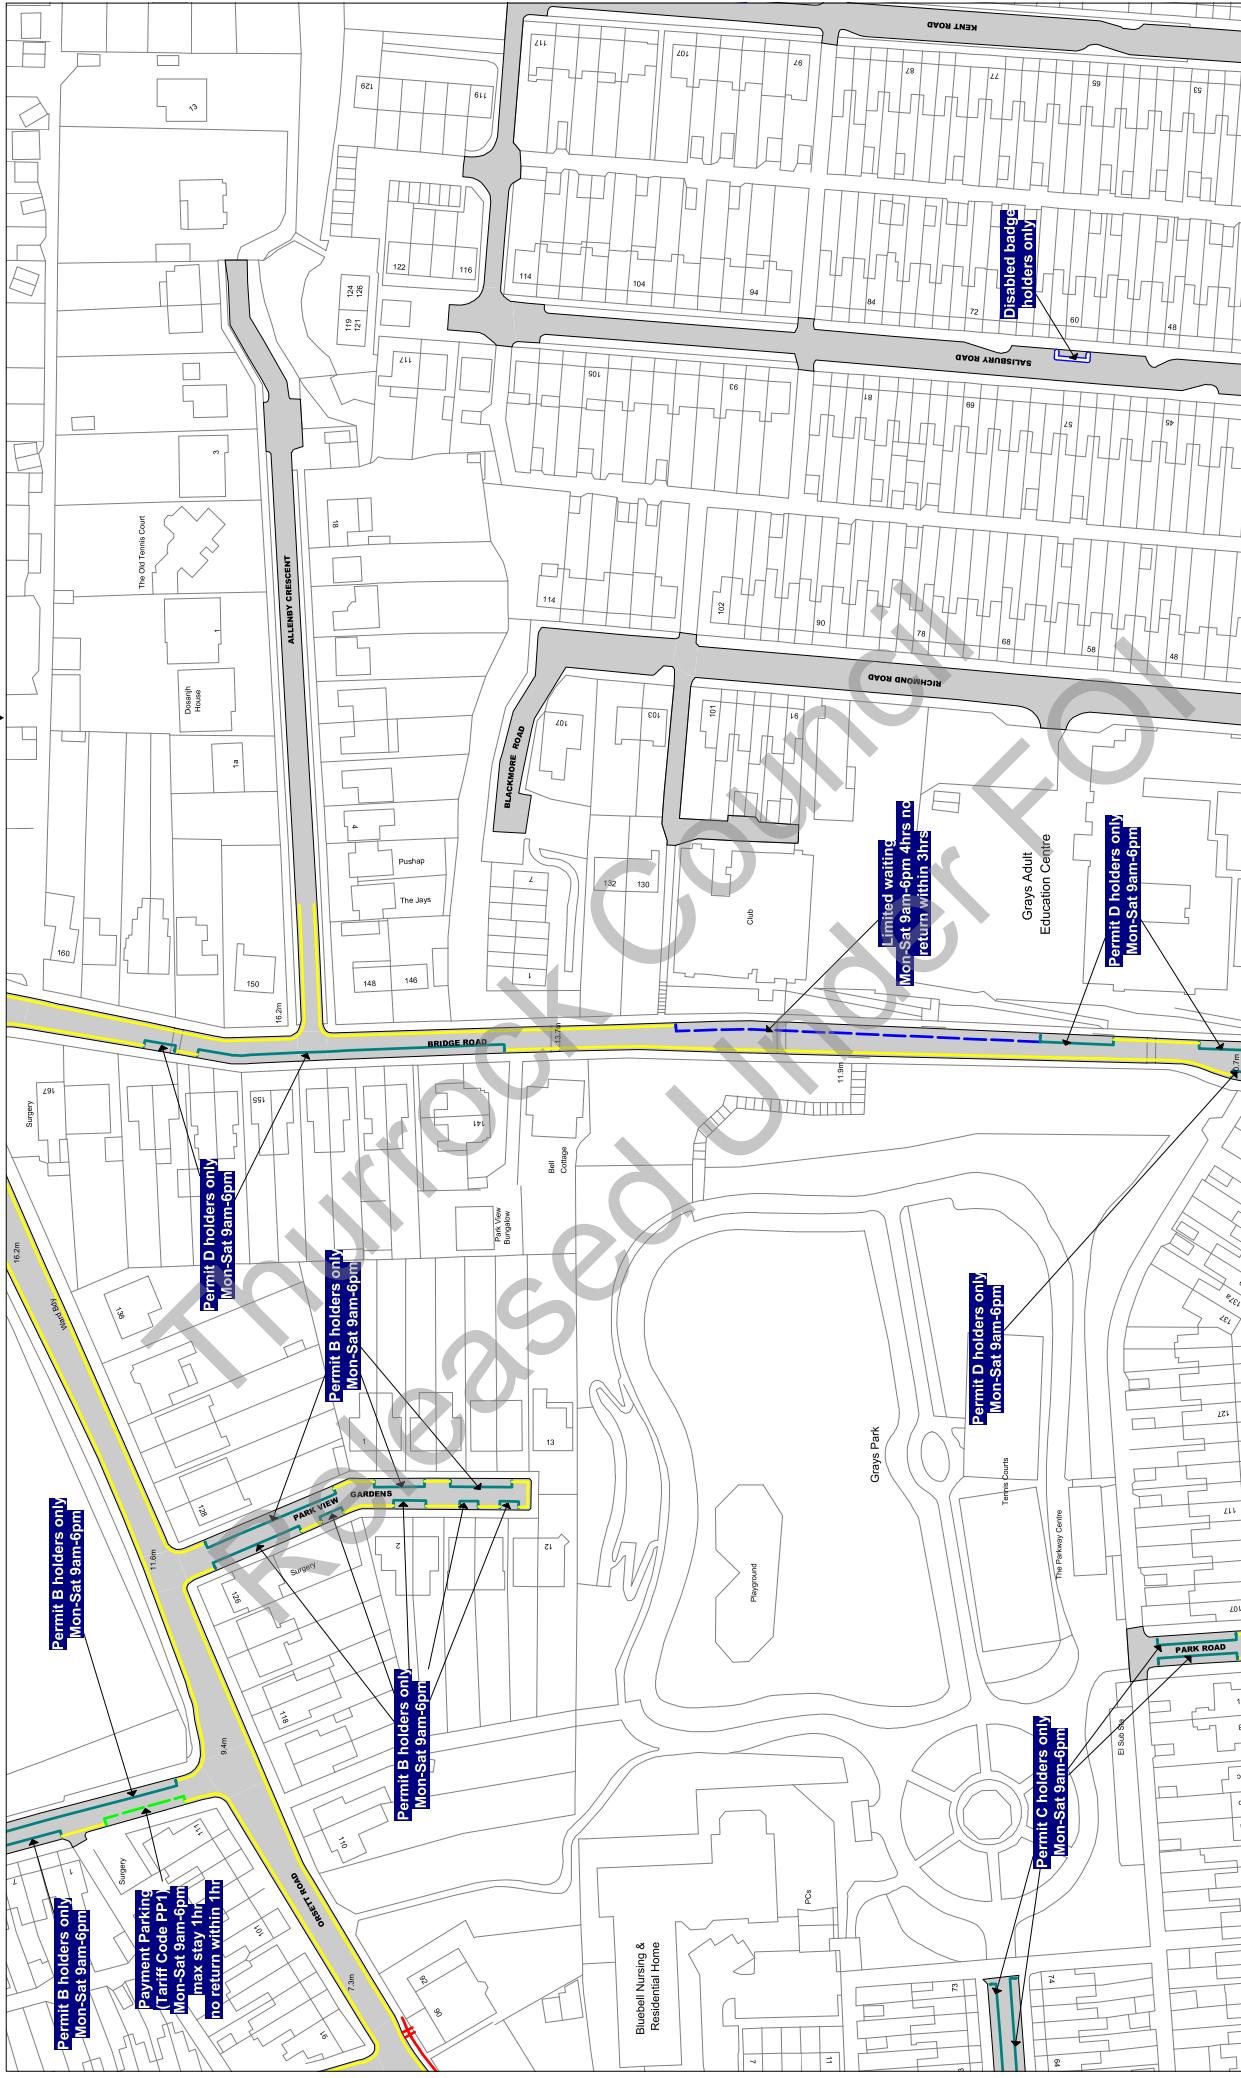

Scale: 1 : 1250 @ A3

Order Title: The Borough of Thurrock (Stopping, Waiting, Loading and On-street Parking) Order 2017

This map is reproduced from Ordnance Survey material with the permission of Ordnance Survey on behalf of the Crown Copyright. Unauthorised reproduction infringes Crown copyright and may lead to prosecution or civil proceedings.
Thurrock Council
Licence No: 100025467 2017

NOTE: SEE STATIC MAP SCHEDULE LEGEND FOR RESTRICTIONS DISPLAYED

thurrock.gov.uk
Civic Offices, New Road
Grays, Essex, RM17 6SL


Tile Ref: AL20

Status: CONFIRMED

Sheet Revision Number: 0

Sheet Active From: 14/07/2017

▲ AK20
AL19 ▲ AL21
▼ AM20 ▼

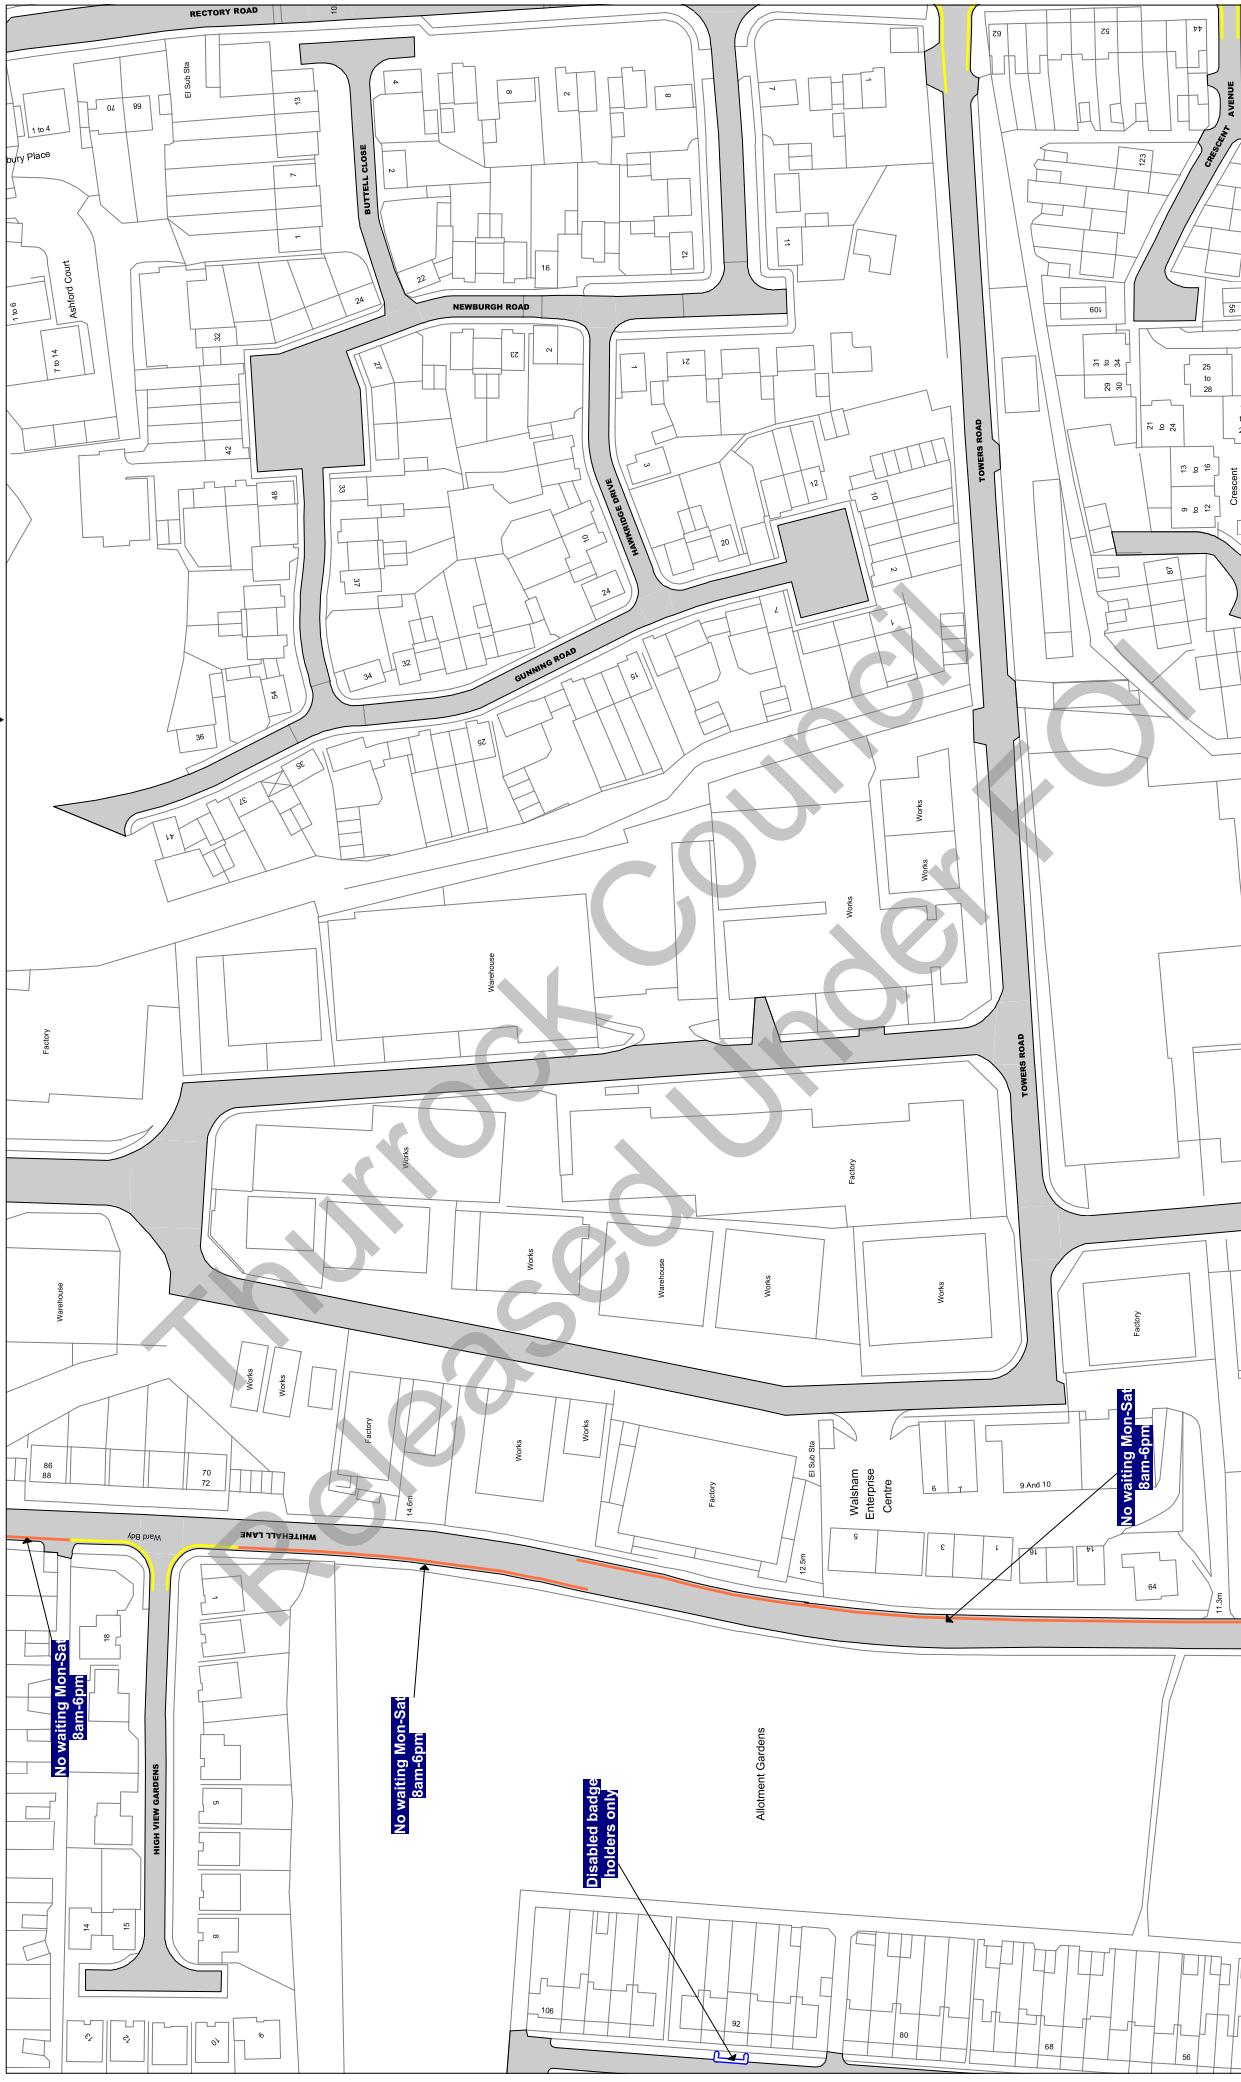

Scale: 1 : 1250 @ A3

Order Title: The Borough of Thurrock
(Stopping, Waiting, Loading and On-street Parking) Order 2017

This map is reproduced from Ordnance Survey material
with the permission of Ordnance Survey on behalf of the
Borough of Thurrock. © Crown Copyright. Unauthorised reproduction
of the material is illegal and may lead to prosecution or civil
proceedings.
Thurrock Council
Licence No: 100025467 2017

 thurrock.gov.uk

Civic Offices, New Road
Grays, Essex, RM17 6SL

**NOTE: SEE STATIC MAP SCHEDULE LEGEND
FOR RESTRICTIONS DISPLAYED**


Tile Ref: AL21

Status: CONFIRMED

Sheet Revision Number: 0

Sheet Active From: 14/07/2017

▲ AK21
AL20 ▾ AM21

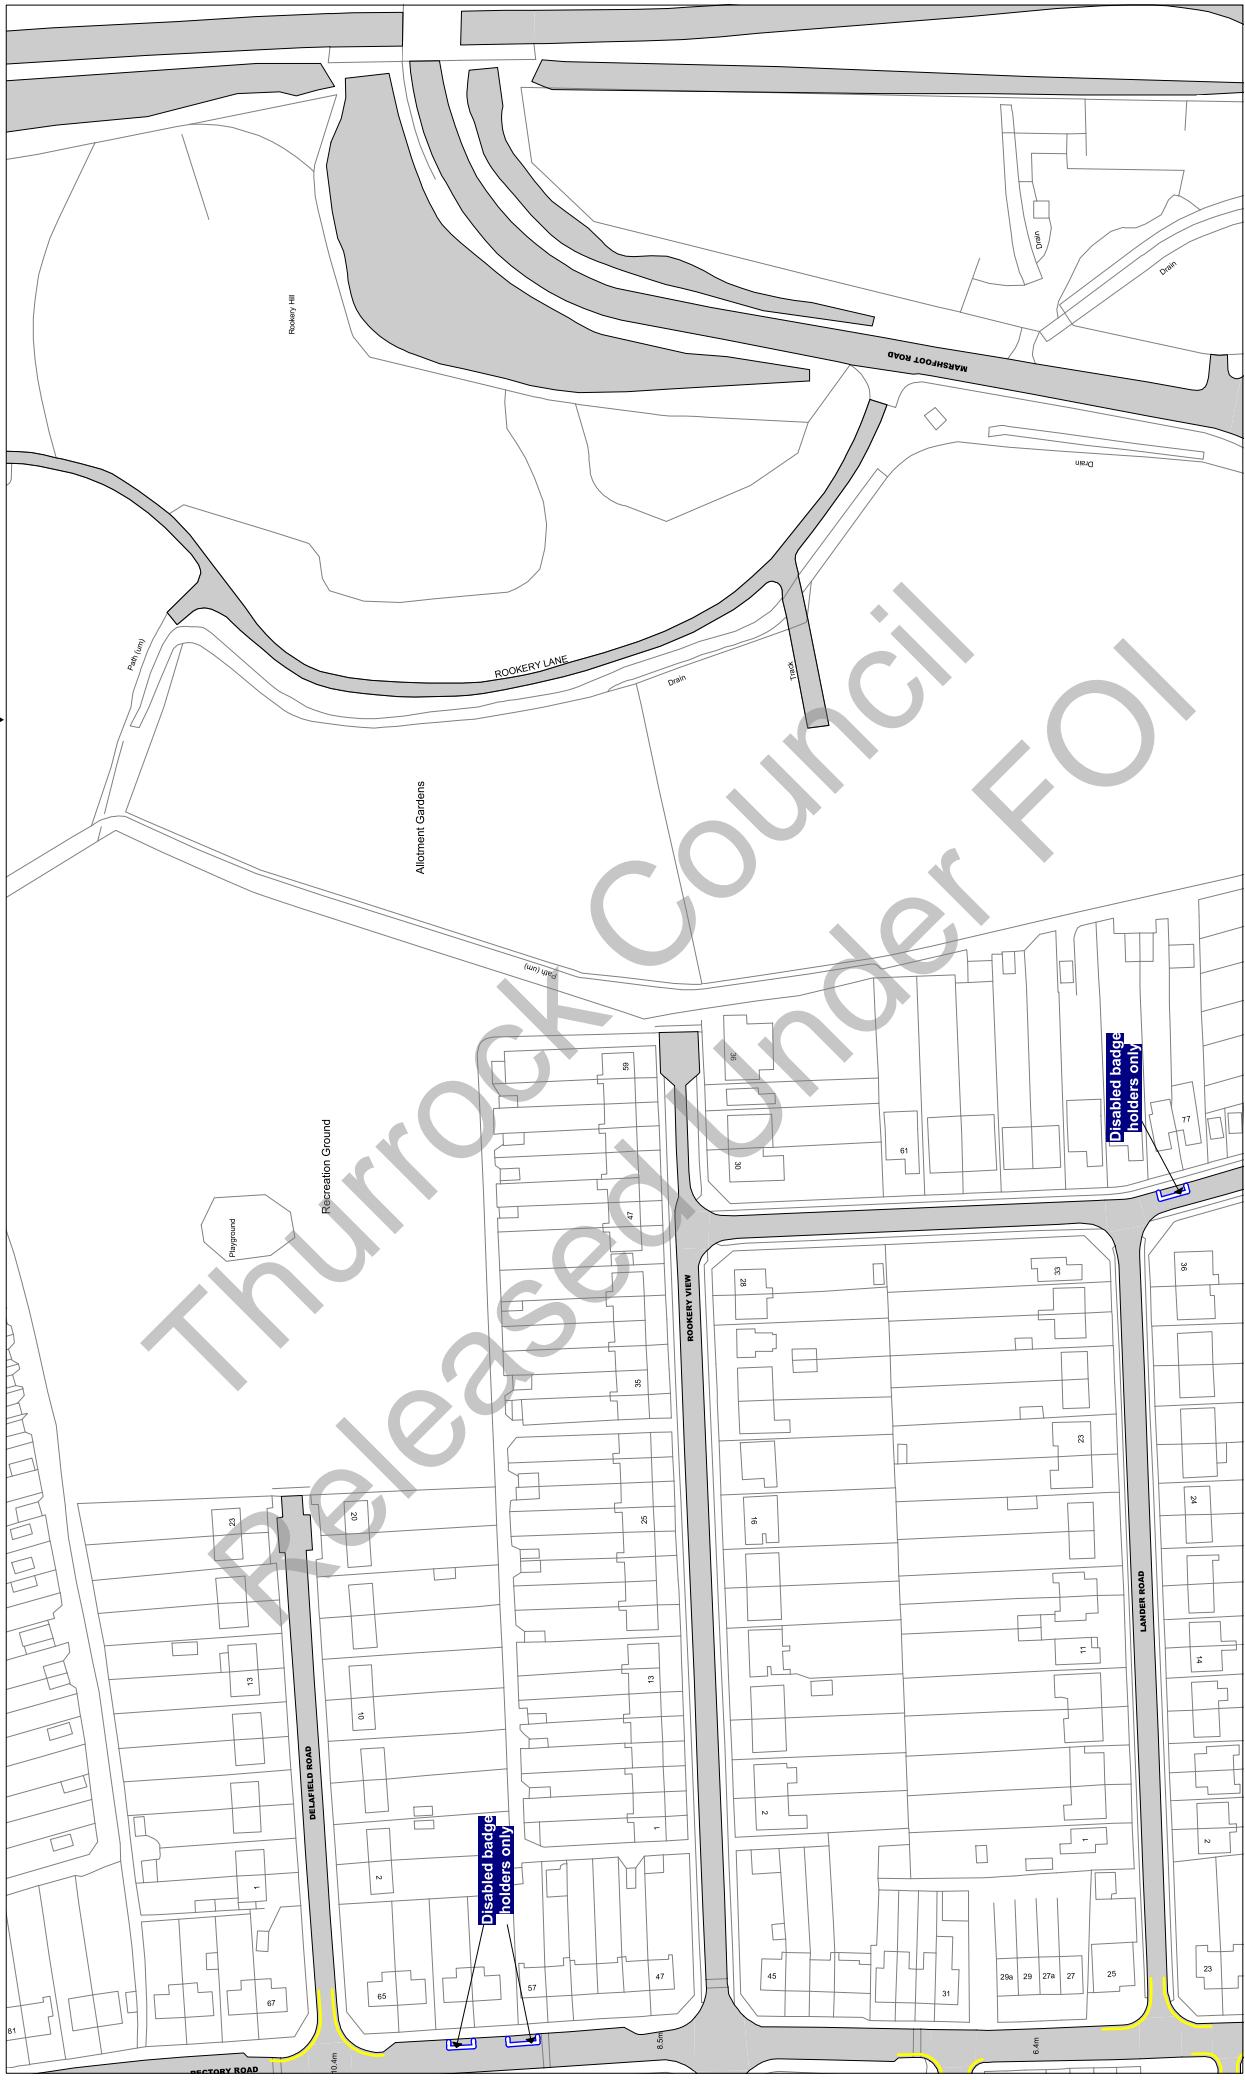

Scale: 1 : 1250 @ A3

Order Title: The Borough of Thurrock
(Stopping, Waiting, Loading and On-street Parking) Order 2017

This map is reproduced from Ordnance Survey material with the permission of Ordnance Survey or their agent of the Crown Copyright. Unauthorised reproduction infringes Crown copyright and may lead to prosecution or civil proceedings.
Thurrock Council
Licence No: 100025467 2017

**NOTE: SEE STATIC MAP SCHEDULE LEGEND
FOR RESTRICTIONS DISPLAYED**

thurrock.gov.uk
Civic Offices, New Road
Grays, Essex, RM17 6SL


Tile Ref: AL32

Status: CONFIRMED

Sheet Revision Number: 0

Sheet Active From: 14/07/2017

AK32

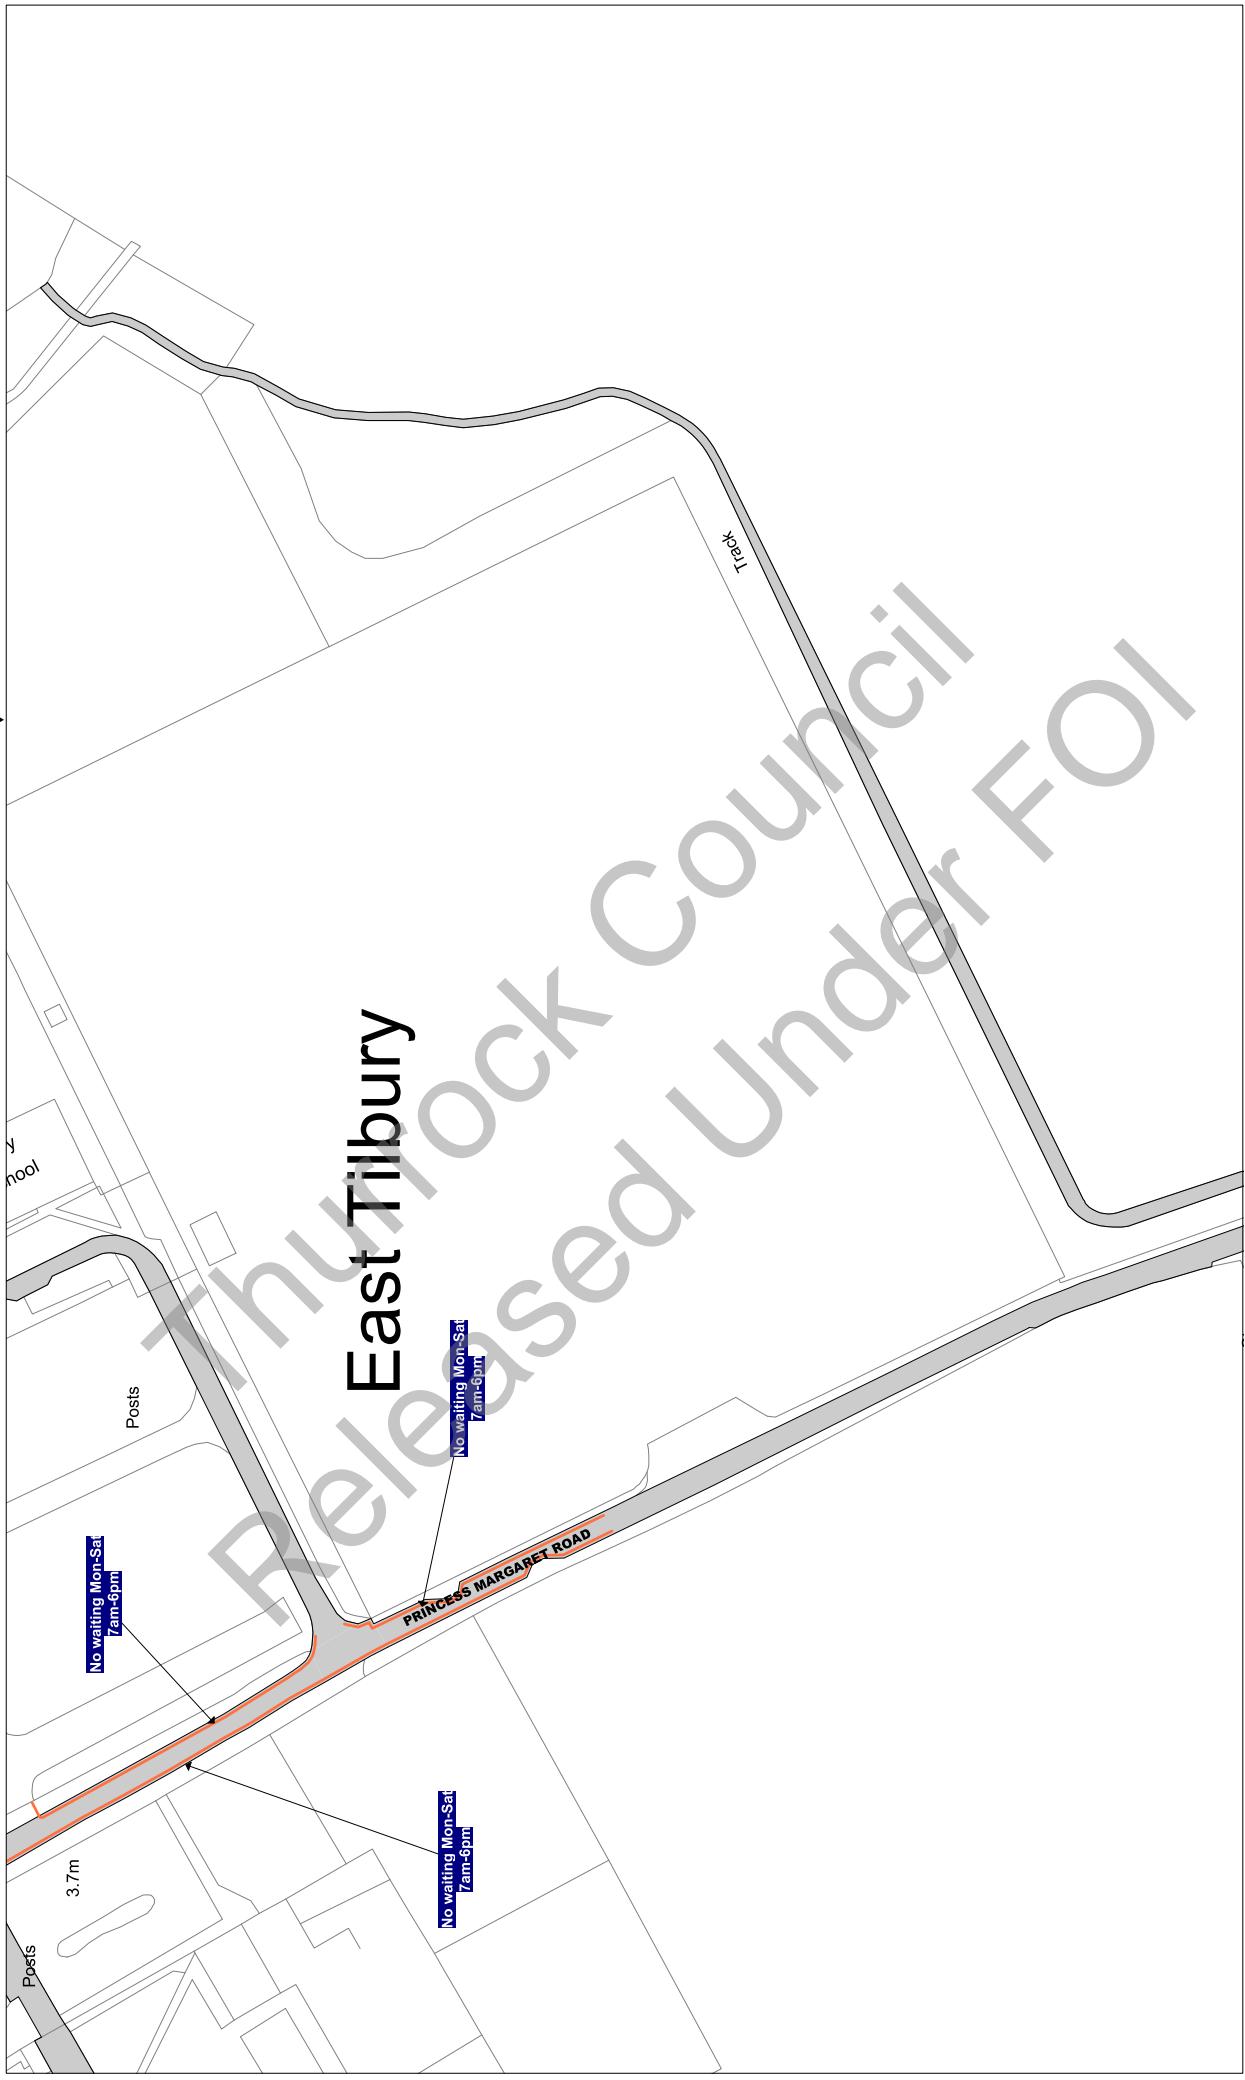

Scale: 1 : 1250 @ A3

Order Title: The Borough of Thurrock
(Stopping, Waiting, Loading and On-street Parking) Order 2017

This map is reproduced from Ordnance Survey material
with the permission of Ordnance Survey or their agent, Crown
Copyright. Unauthorised reproduction infringes
Crown Copyright and may lead to prosecution or civil
proceedings.
Thurrock Council
Licence No: 100025467 2017

thurrock.gov.uk
Civic Offices, New Road
Grays, Essex, RM17 6SL

NOTE: SEE STATIC MAP SCHEDULE LEGEND
FOR RESTRICTIONS DISPLAYED


Tile Ref: AM6

Status: CONFIRMED

Sheet Revision Number: 0

Sheet Active From: 14/07/2017

▲
AL6
▼
▼
AM7
▼

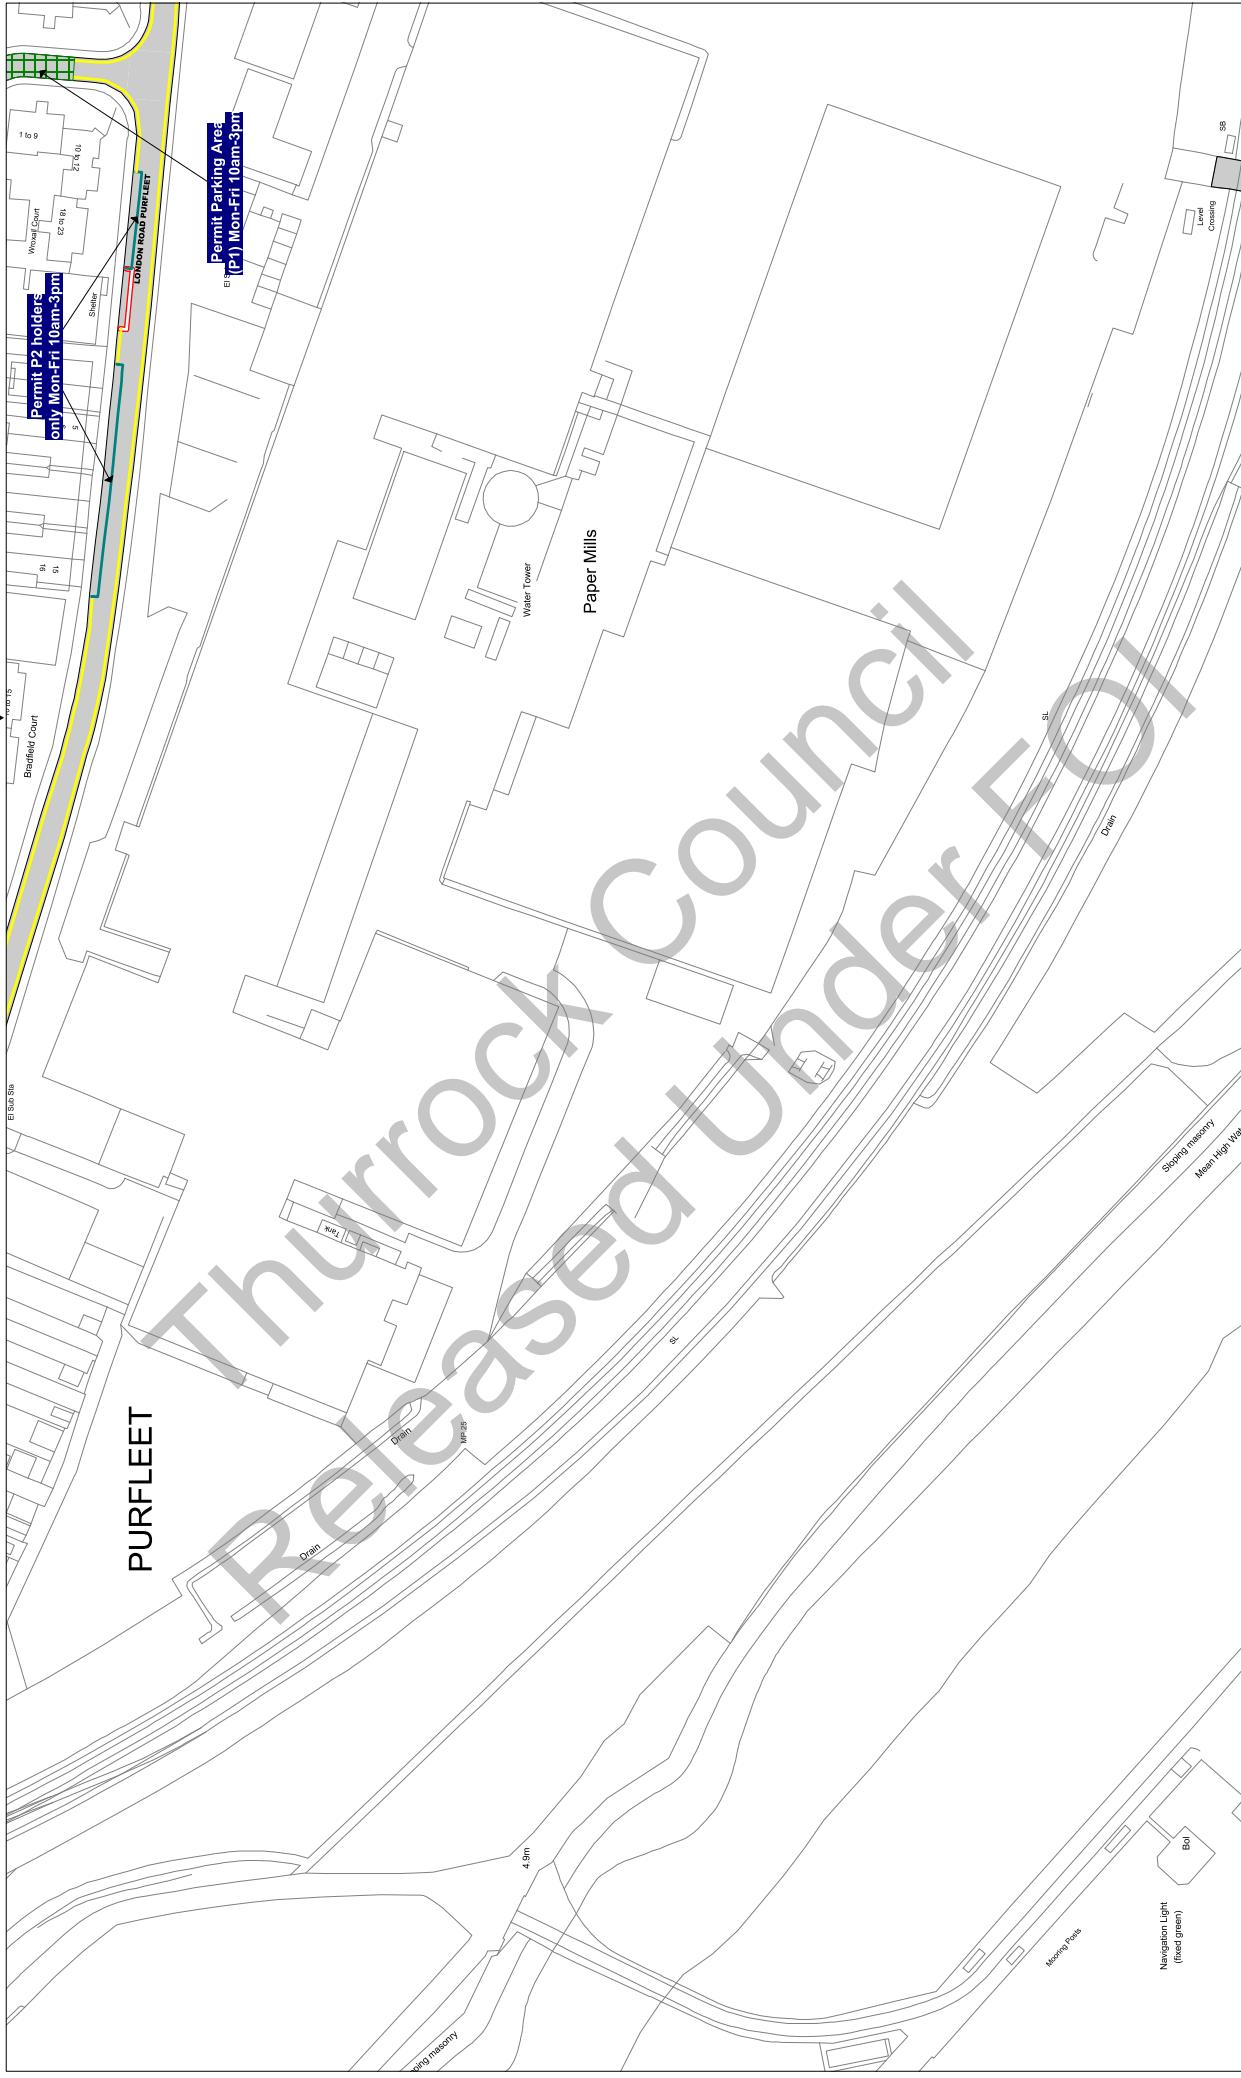

Scale: 1 : 1250 @ A3

Order Title: The Borough of Thurrock
(Stopping, Waiting, Loading and On-street Parking) Order 2017

This map is reproduced from Ordnance Survey material
with the permission of Ordnance Survey or on behalf of the
Crown Copyright. Unauthorised reproduction infringes
copyright and may lead to prosecution or civil
proceedings.
Thurrock Council
Licence No: 100025457 2017

**NOTE: SEE STATIC MAP SCHEDULE LEGEND
FOR RESTRICTIONS DISPLAYED**
thurrock.gov.uk
Civic Offices, New Road
Grays, Essex, RM17 6SL


Tile Ref: AM7

Status: CONFIRMED

Sheet Revision Number: 0

Sheet Active From: 14/07/2017

▲
AM7
◀
AM6
▶
AM8
▼

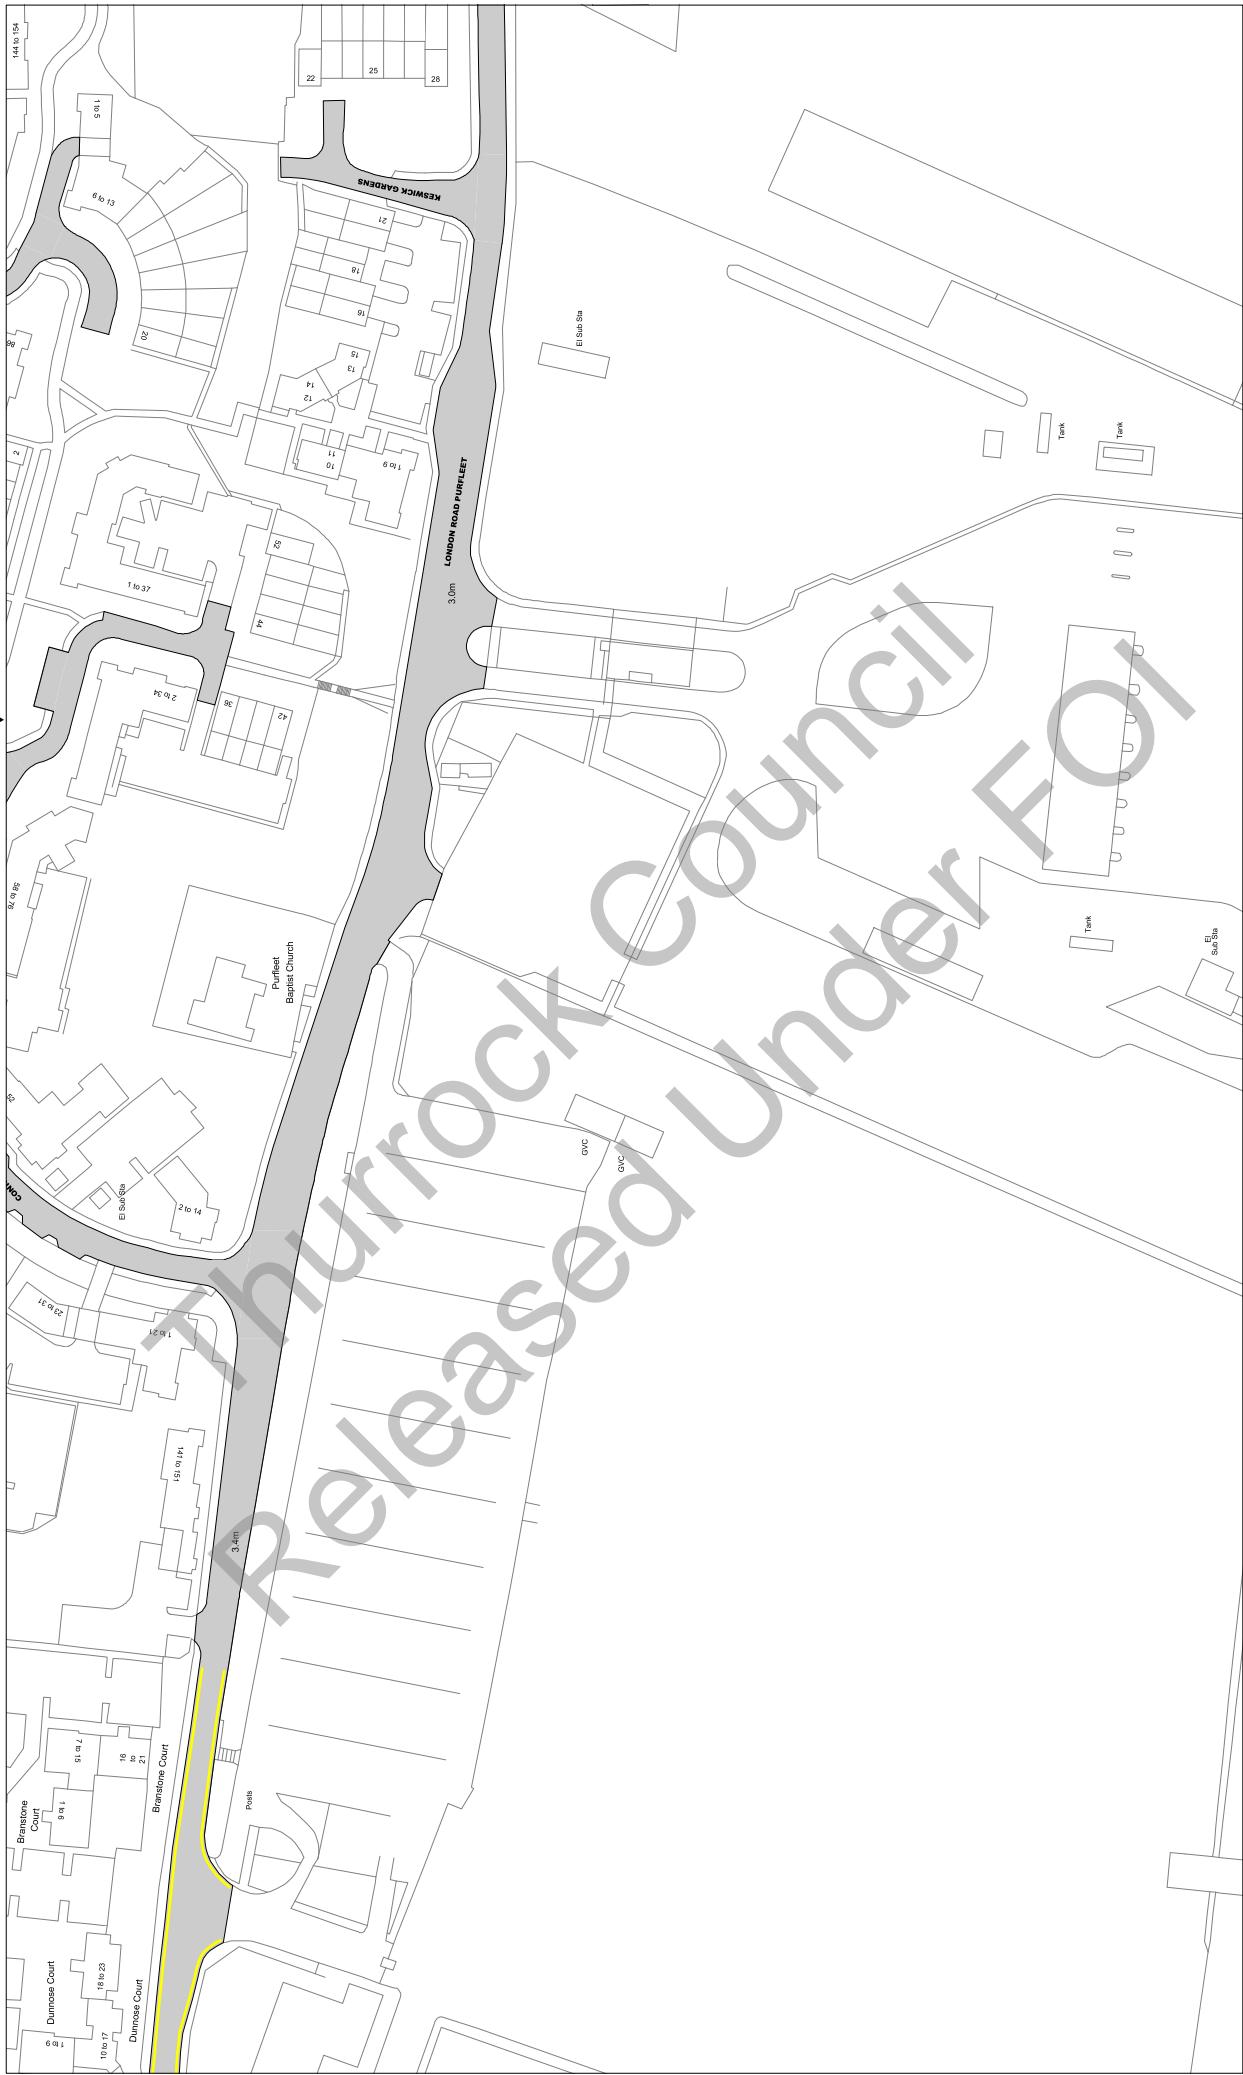

Scale: 1 : 1250 @ A3

Order Title: The Borough of Thurrock
(Stopping, Waiting, Loading and On-street Parking) Order 2017

This map is reproduced from Ordnance Survey material
with the permission of Ordnance Survey on behalf of the
Crown Copyright. Unauthorised reproduction, either
whole or in part, is an offence liable to prosecution or civil
proceedings.
Thurrock Council
Licence No: 100025467 2017

**NOTE: SEE STATIC MAP SCHEDULE LEGEND
FOR RESTRICTIONS DISPLAYED**

thurrock.gov.uk
Civic Offices, New Road
Grays, Essex, RM17 6SL

Tile Ref: AM8


Status: CONFIRMED

Sheet Revision Number: 0

Sheet Active From: 14/07/2017

AM7

AM8

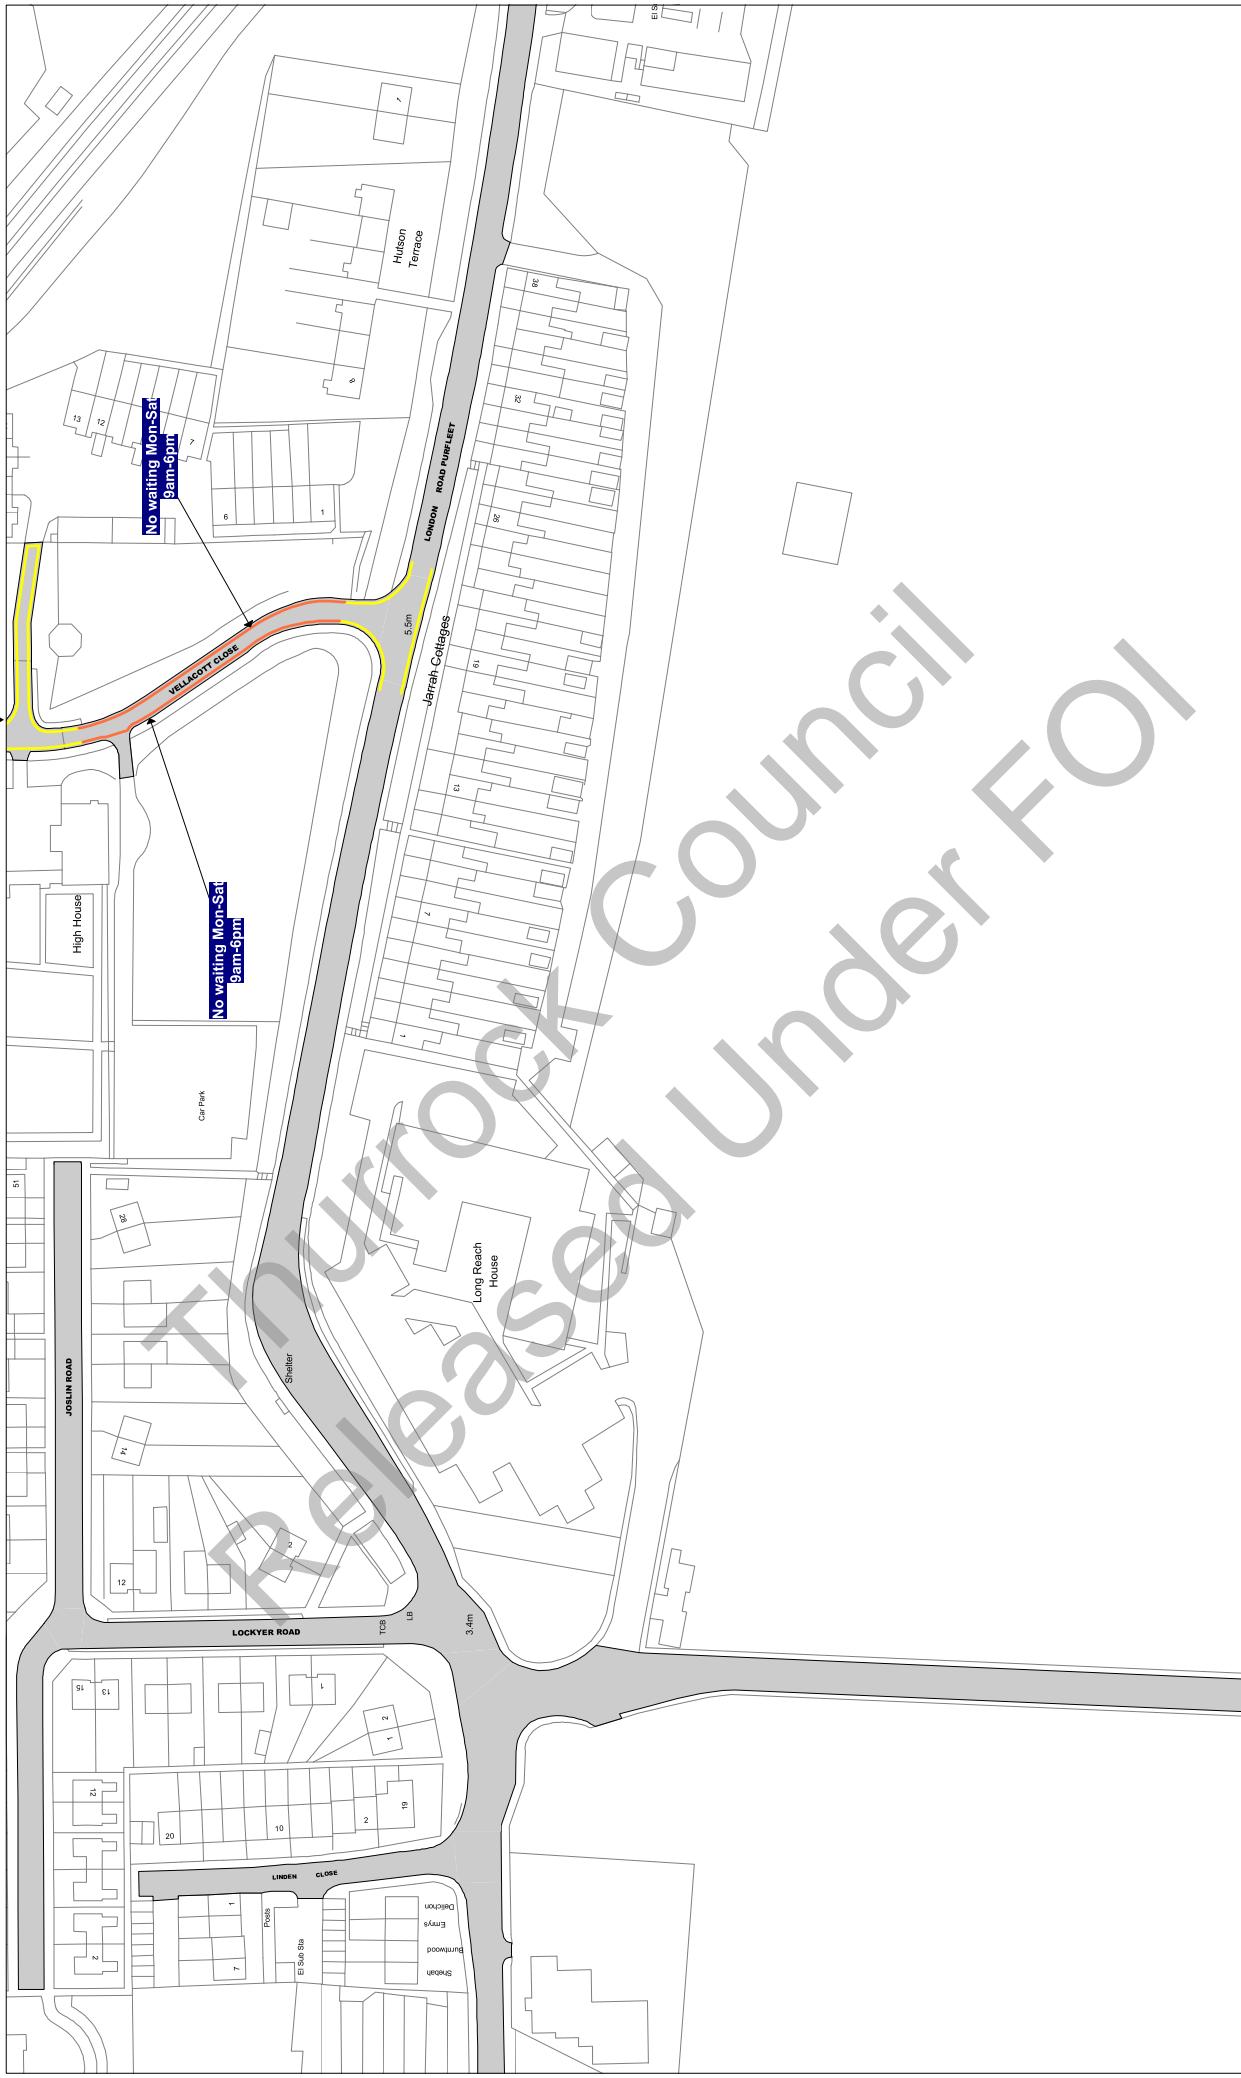

Scale: 1 : 1250 @ A3

Order Title: The Borough of Thurrock
(Stopping, Waiting, Loading and On-street Parking) Order 2017

This map is reproduced from Ordnance Survey material
with the permission of Ordnance Survey on behalf of the
Crown Copyright. Unauthorised reproduction infringes
copyright and may lead to prosecution or civil
proceedings.
Thurrock Council
Licence No: 100025467 2017

**NOTE: SEE STATIC MAP SCHEDULE LEGEND
FOR RESTRICTIONS DISPLAYED**

thurrock.gov.uk
Civic Offices, New Road
Grays, Essex, RM17 6SL


Tile Ref: AM10

Status: CONFIRMED

Sheet Revision Number: 0

Sheet Active From: 14/07/2017

▲ AL10 ▲ AM11 ▲
▼ AN10 ▼

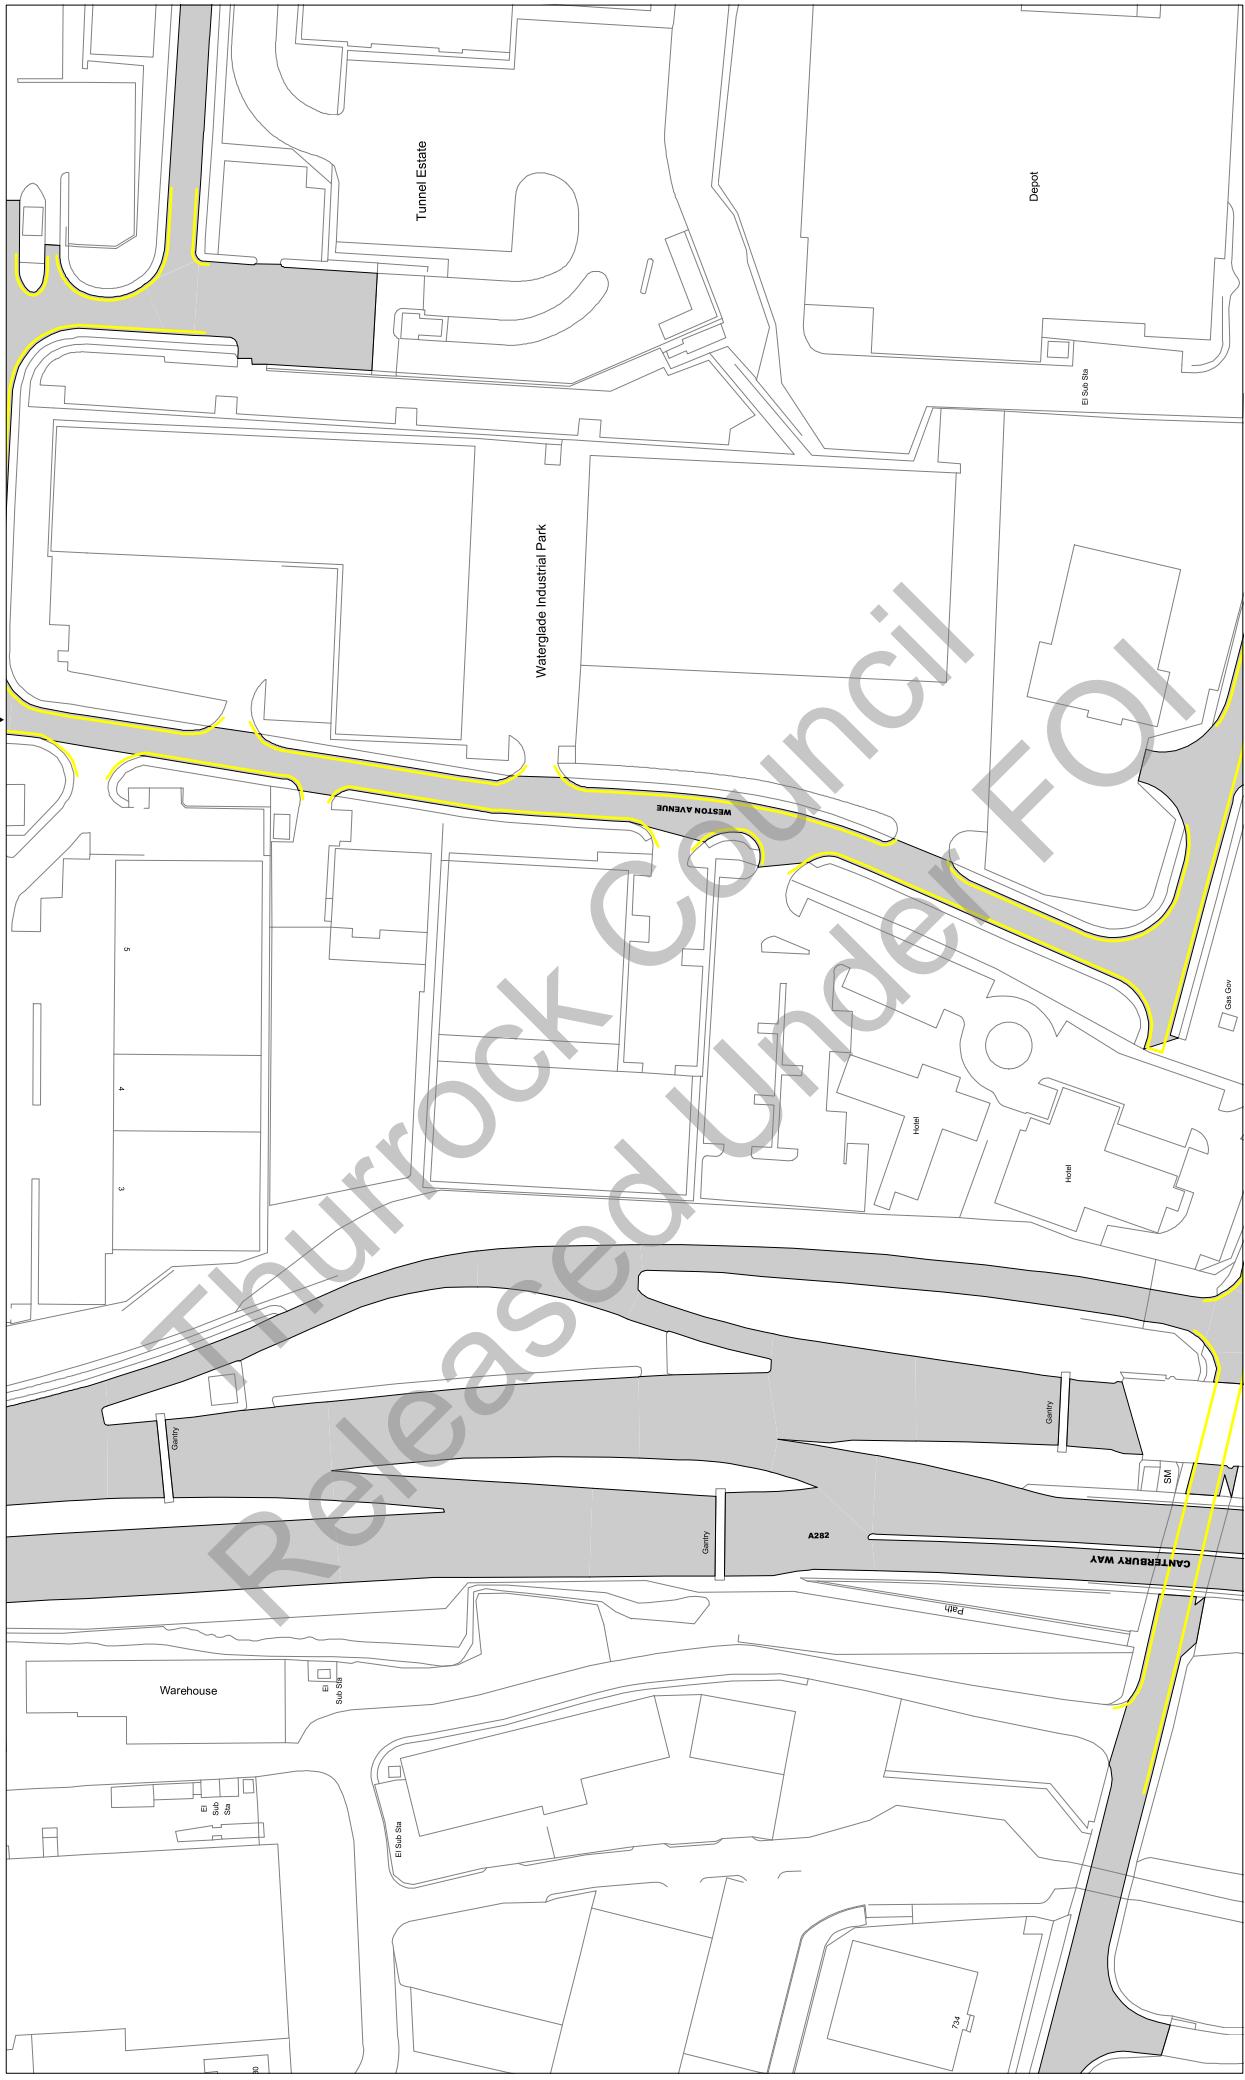

Scale: 1 : 1250 @ A3

Order Title: The Borough of Thurrock
(Stopping, Waiting, Loading and On-street Parking) Order 2017

This map is reproduced from Ordnance Survey material
with the permission of Ordnance Survey on behalf of the
Crown Copyright. Unauthorised reproduction, either
whole or in part, is an offence liable to prosecution or civil
proceedings.
Thurrock Council
Licence No: 100025467 2017

**NOTE: SEE STATIC MAP SCHEDULE LEGEND
FOR RESTRICTIONS DISPLAYED**

thurrock.gov.uk
Civic Offices, New Road
Grays, Essex, RM17 6SL


Tile Ref: AM11

Status: CONFIRMED

Sheet Revision Number: 0

Sheet Active From: 14/07/2017

AM10
AL11
AM12
AN11
AN12

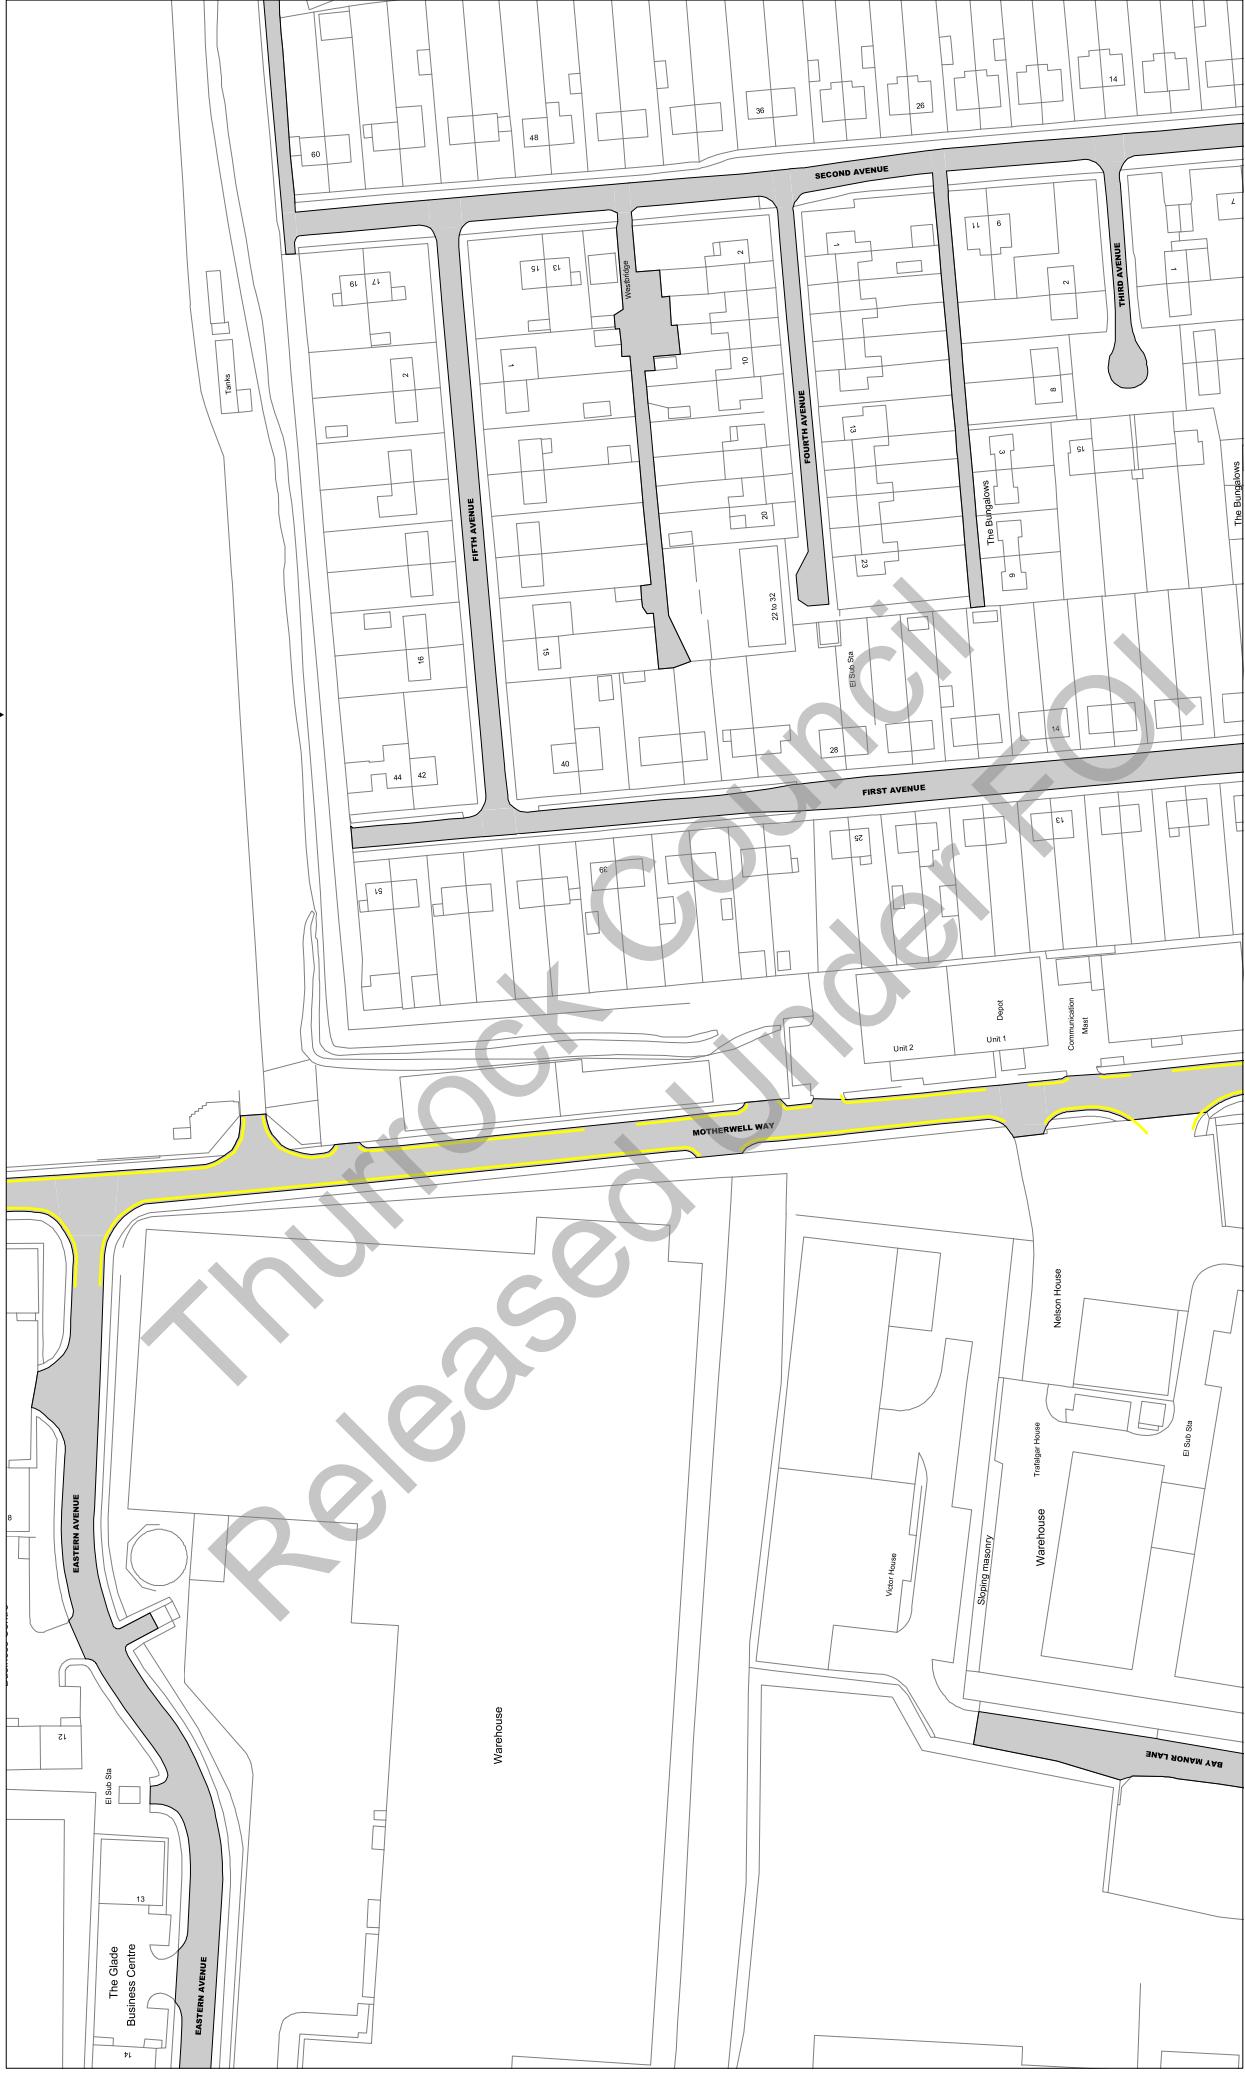

Scale: 1 : 1250 @ A3

Order Title: The Borough of Thurrock
(Stopping, Waiting, Loading and On-street Parking) Order 2017

This map is reproduced from Ordnance Survey material
with the permission of Ordnance Survey on behalf of the
Crown Copyright. Unauthorised reproduction, either
whole or in part, is an offence liable to prosecution or civil
proceedings.
Thurrock Council
Licence No: 100025467 2017

thurrock.gov.uk

Civic Offices, New Road
Grays, Essex, RM17 6SL


Tile Ref: AM12

Status: CONFIRMED

Sheet Revision Number: 0

Sheet Active From: 14/07/2017

▲
AL12
AM11
▼
AN12
AM13
▼

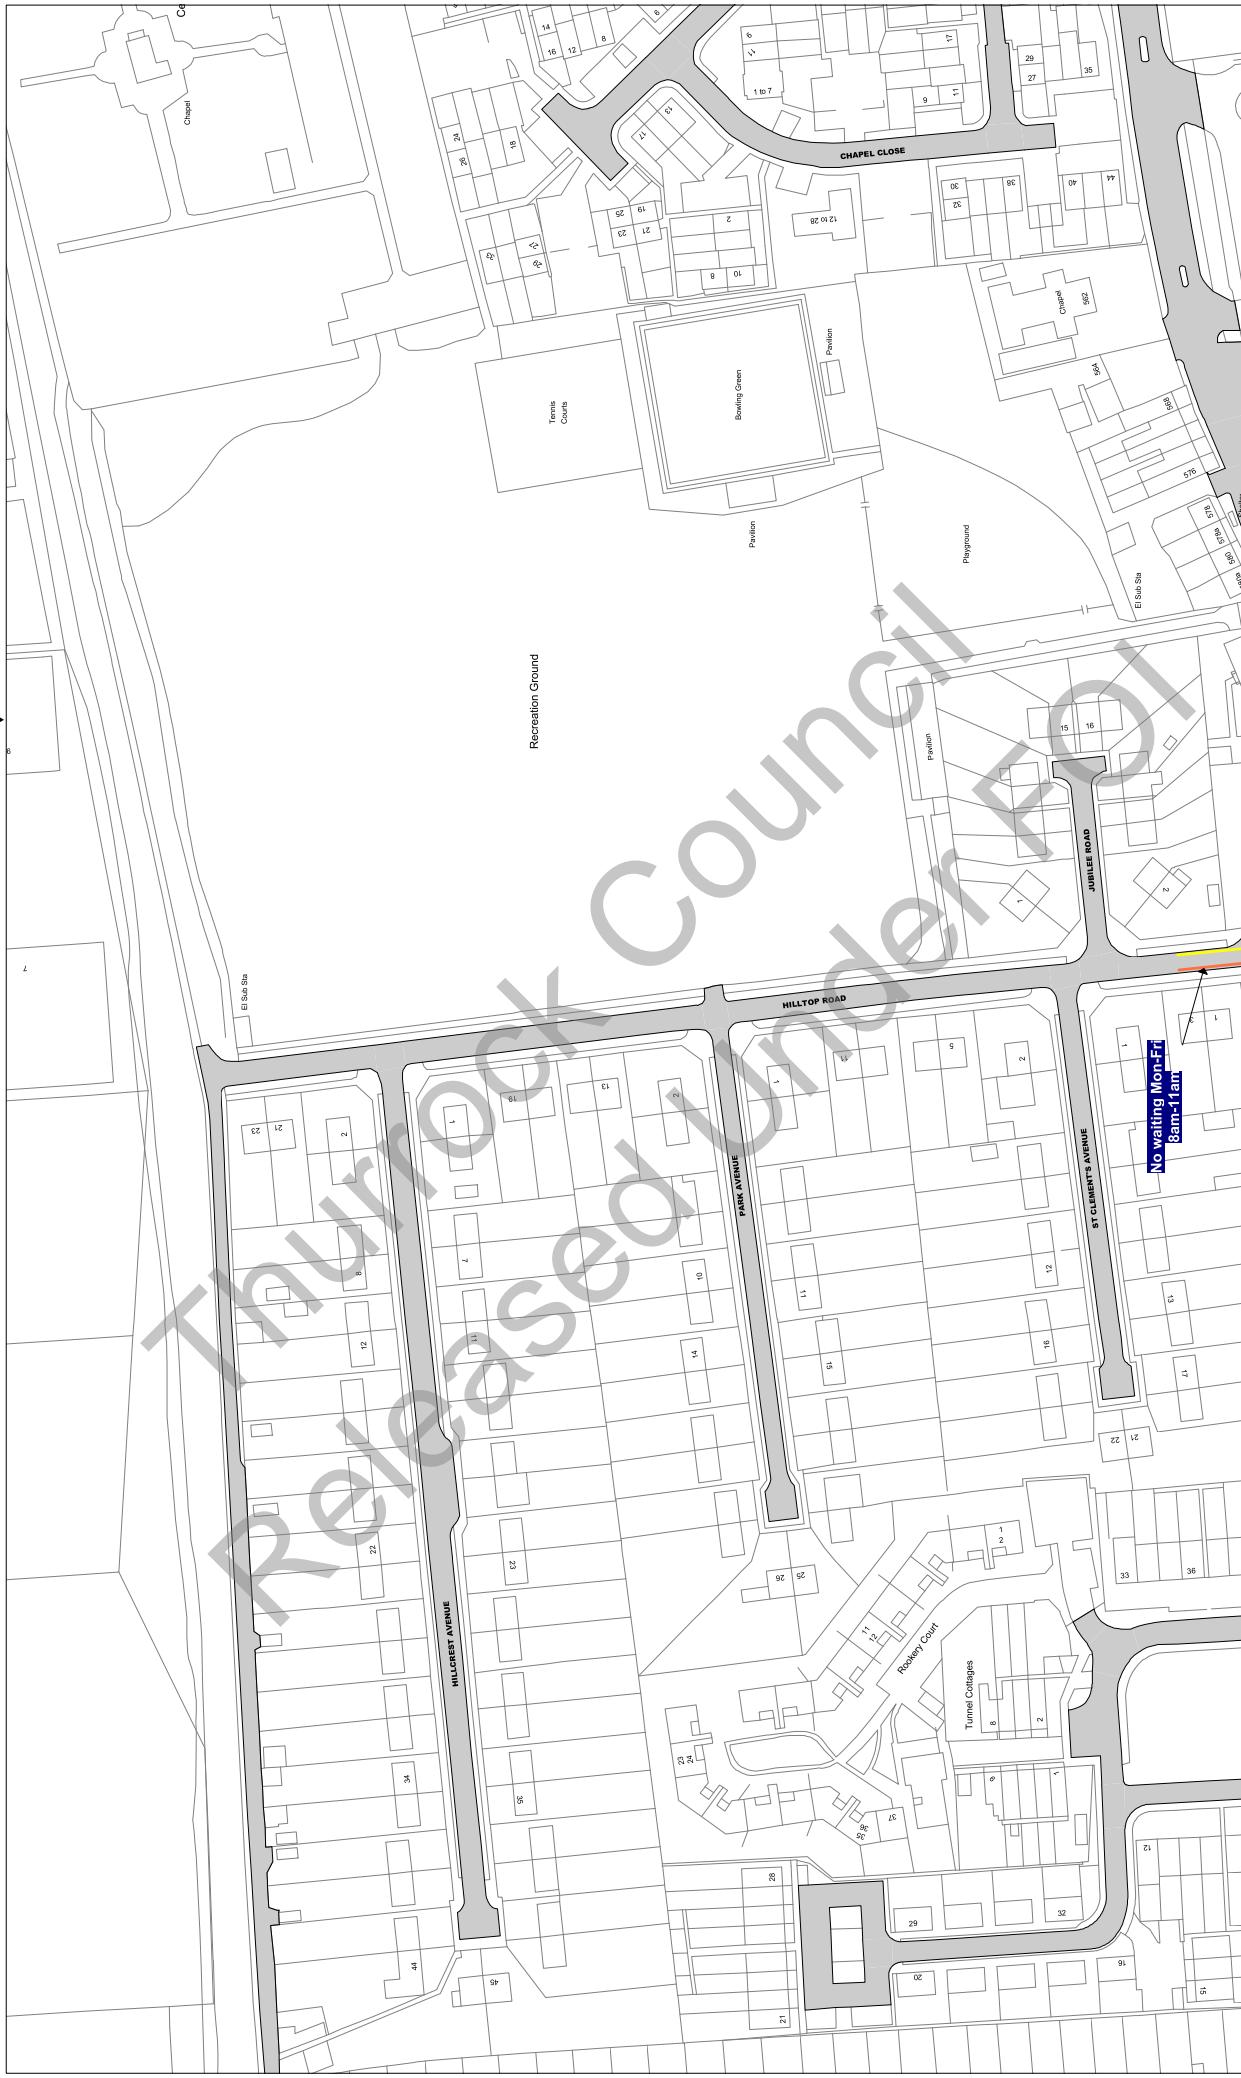

Scale: 1 : 1250 @ A3

Order Title: The Borough of Thurrock
(Stopping, Waiting, Loading and On-street Parking) Order 2017

This map is reproduced from Ordnance Survey material with the permission of Ordnance Survey on behalf of the Crown Copyright. Unauthorised reproduction of the material is illegal and may lead to prosecution or civil proceedings.
Thurrock Council
Licence No: 100025467 2017

**NOTE: SEE STATIC MAP SCHEDULE LEGEND
FOR RESTRICTIONS DISPLAYED**

thurrock.gov.uk

Civic Offices, New Road
Grays, Essex, RM17 6SL


Tile Ref: AM13

Status: CONFIRMED

Sheet Revision Number: 0

Sheet Active From: 14/07/2017

▲
AL13
AM12
AN13
▼
AM14

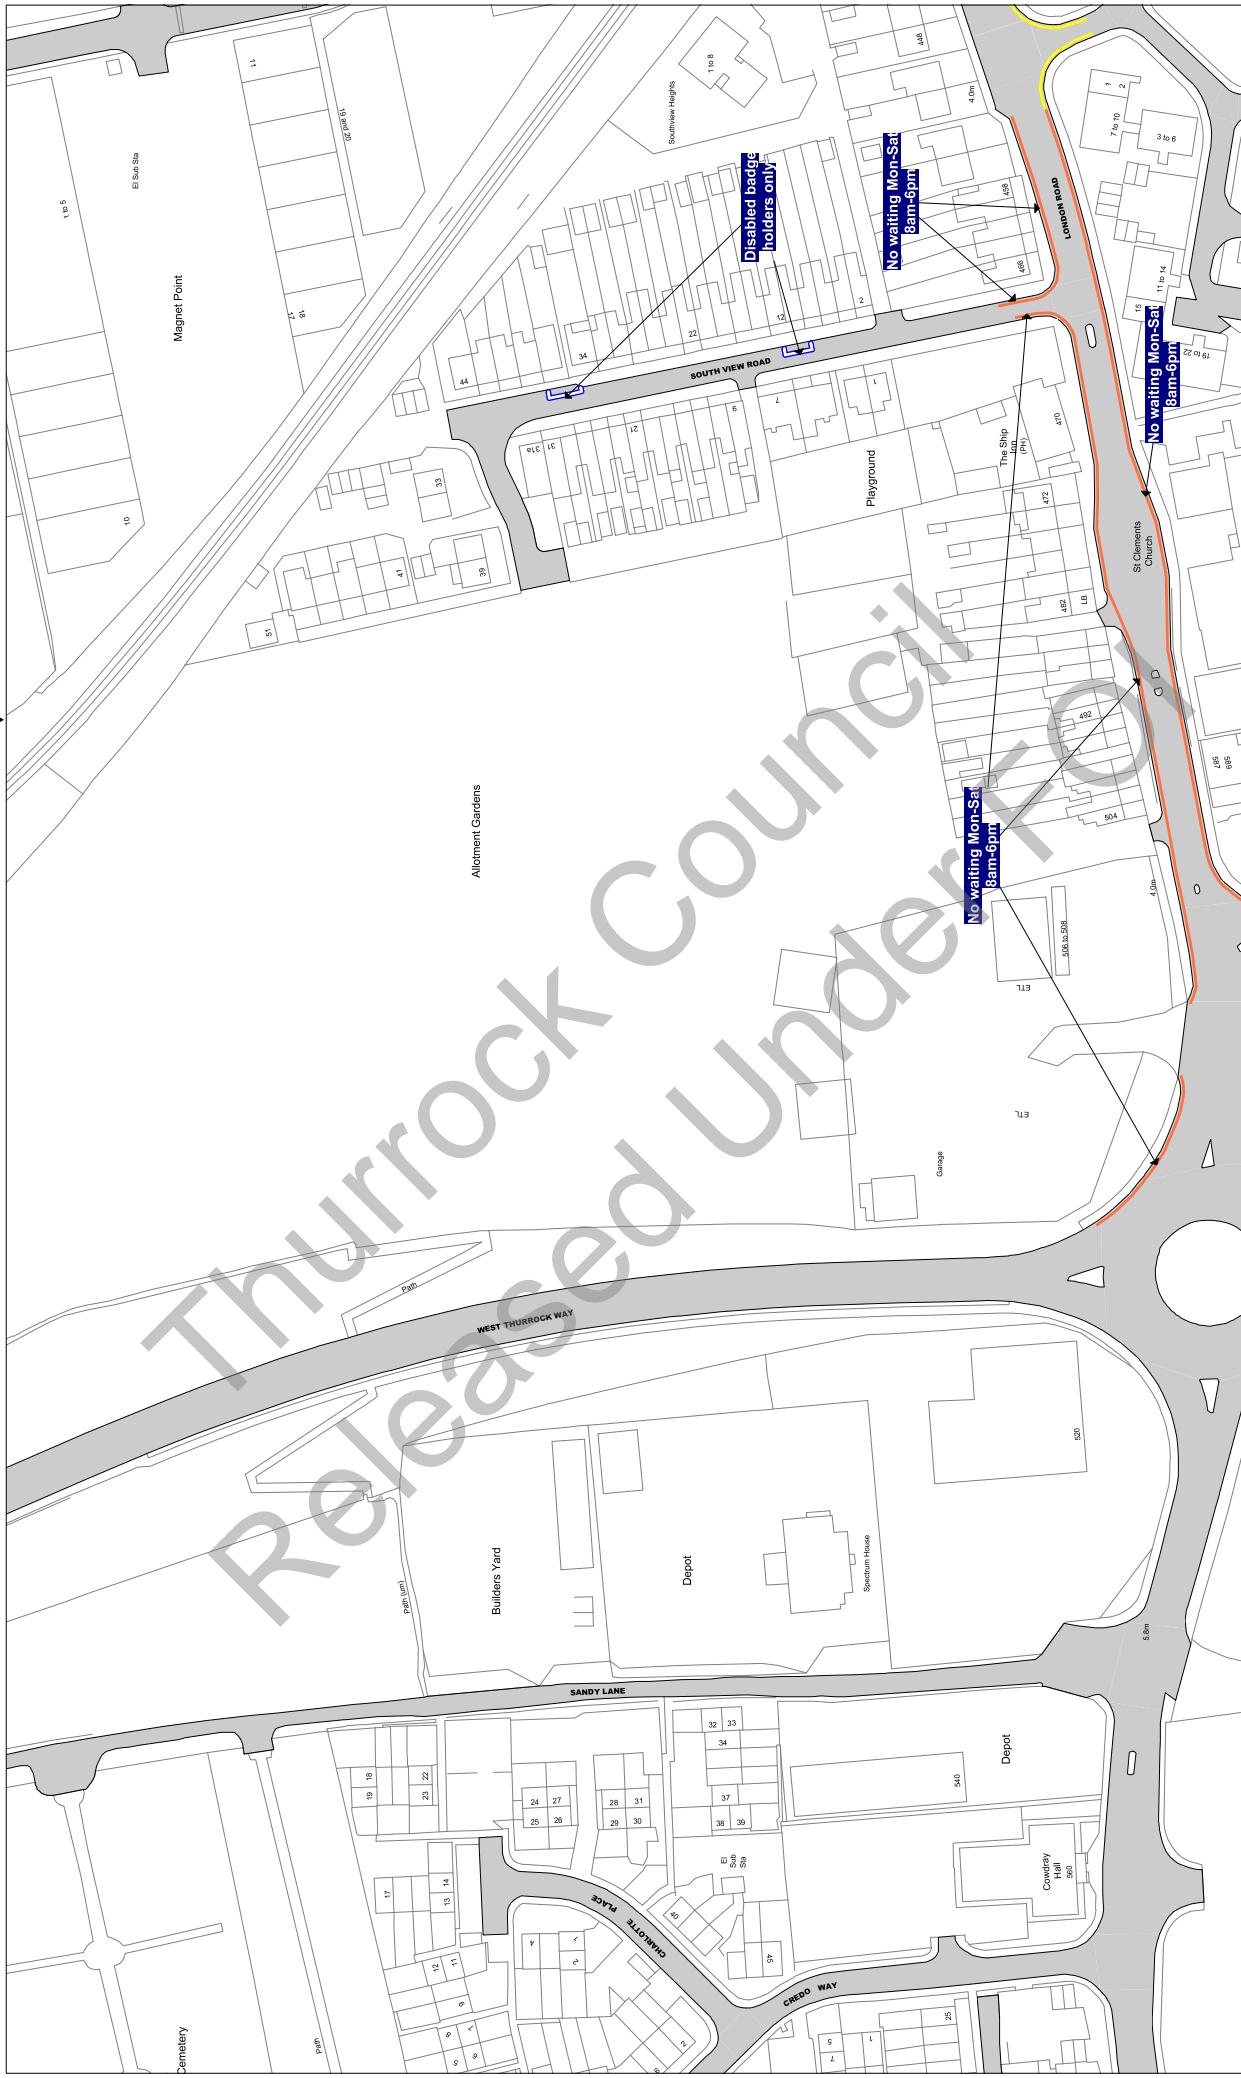

Scale: 1 : 1250 @ A3

Order Title: The Borough of Thurrock
(Stopping, Waiting, Loading and On-street Parking) Order 2017

This map is reproduced from Ordnance Survey material
with the permission of Ordnance Survey on behalf of the
Borough of Thurrock. © Crown Copyright. Unauthorised reproduction infringes
copyright and may lead to prosecution or civil
proceedings.
Thurrock Council
Licence No: 100025467 2017

thurrock.gov.uk

Civic Offices, New Road
Grays, Essex, RM17 6SL

**NOTE: SEE STATIC MAP SCHEDULE LEGEND
FOR RESTRICTIONS DISPLAYED**


Tile Ref: AM14

Status: CONFIRMED

Sheet Revision Number: 0

Sheet Active From: 14/07/2017

◀ **AM13** ▶
◀ **AM14** ▶
AM15

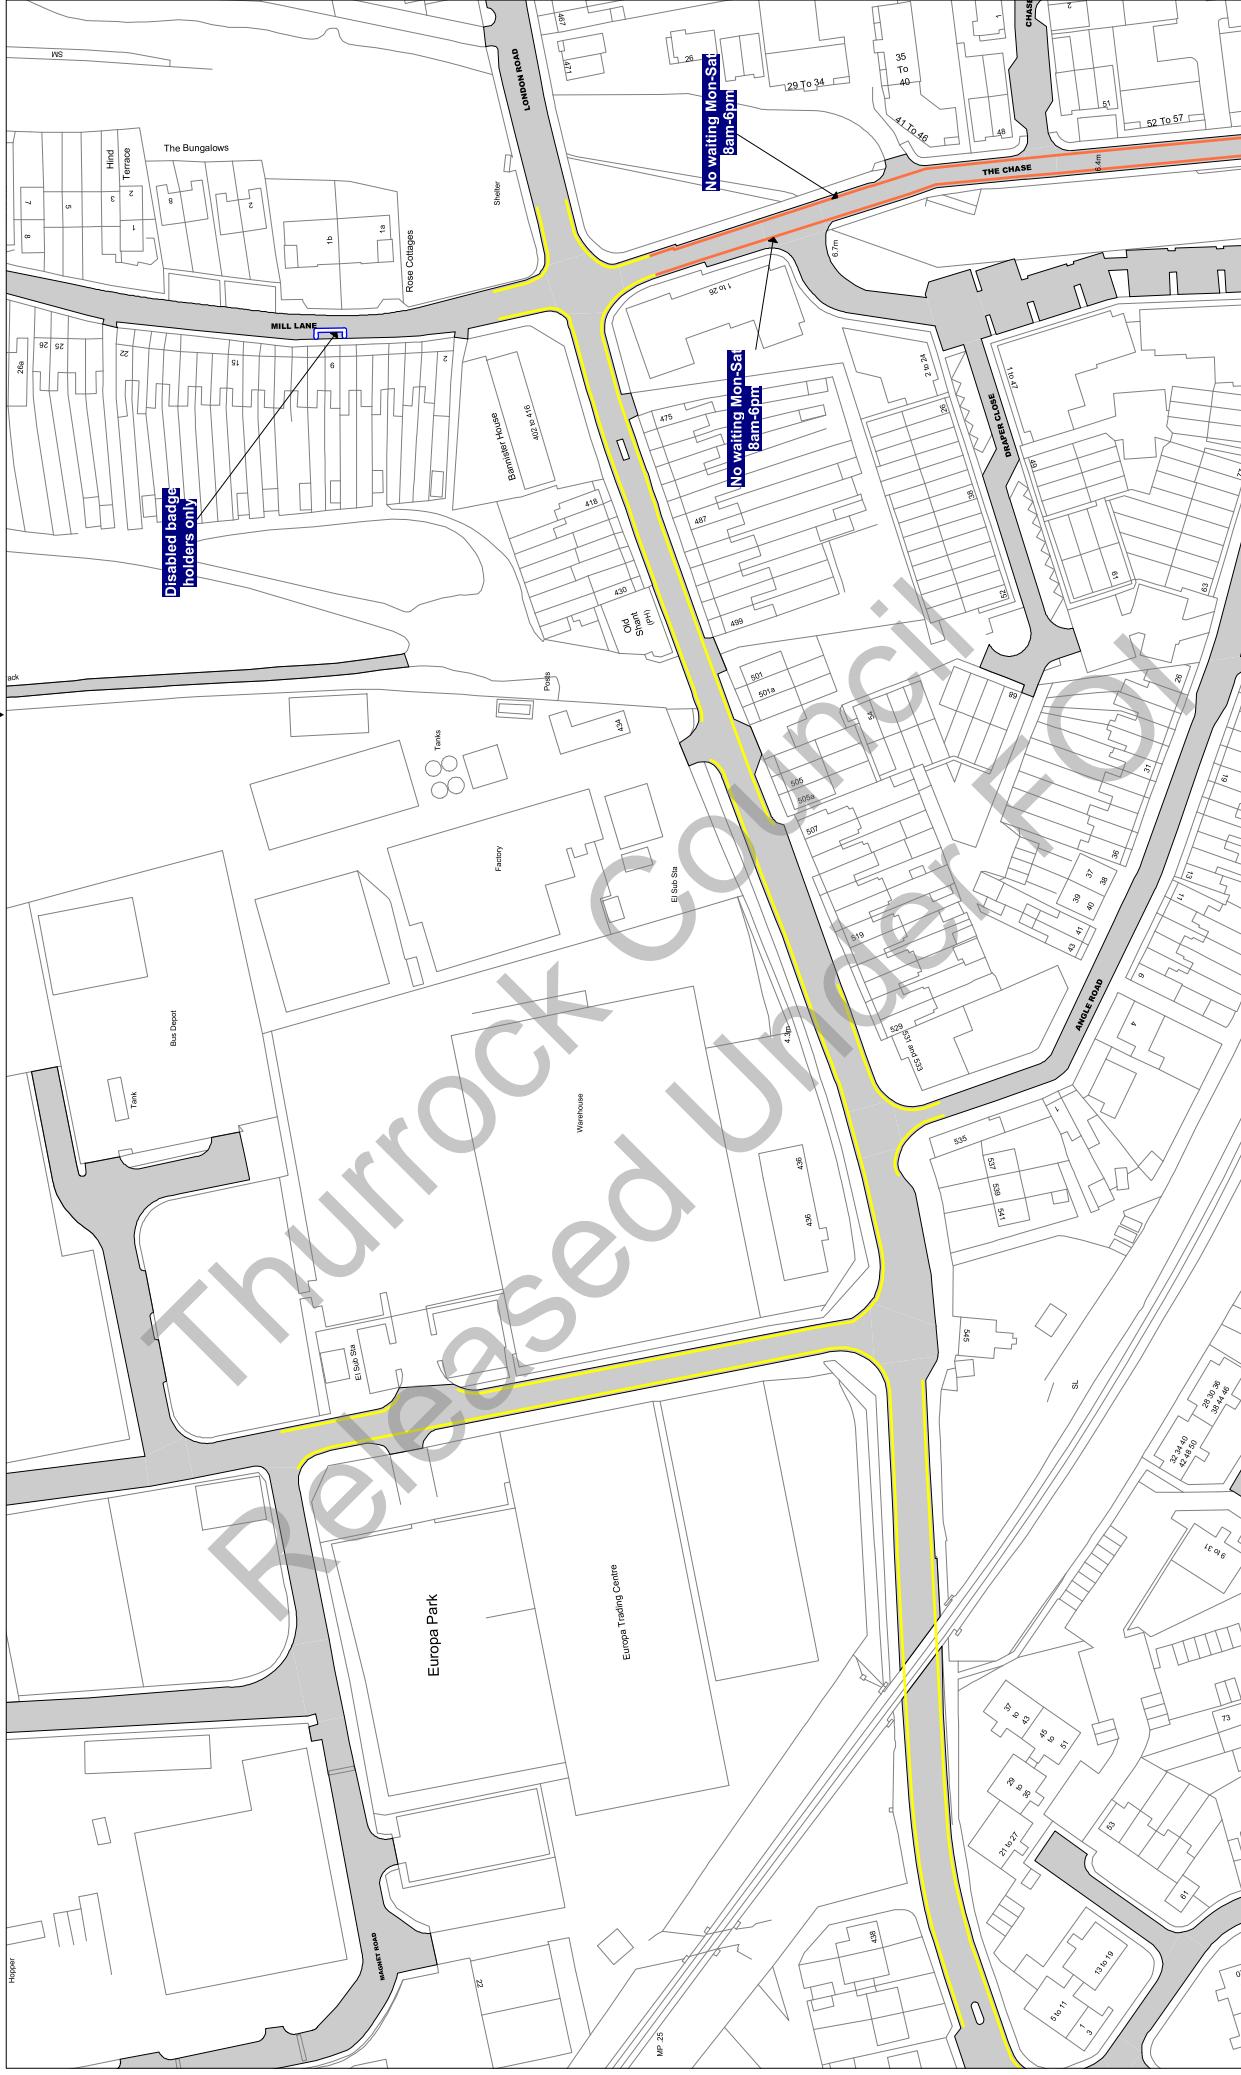

Scale: 1 : 1250 @ A3

Order Title: The Borough of Thurrock
(Stopping, Waiting, Loading and On-street Parking) Order 2017

This map is reproduced from Ordnance Survey material with the permission of Ordnance Survey on behalf of the Crown Copyright. Unauthorised reproduction infringes Crown copyright and may lead to prosecution or civil proceedings.
Thurrock Council
Licence No: 100025467 2017

**NOTE: SEE STATIC MAP SCHEDULE LEGEND
FOR RESTRICTIONS DISPLAYED**

thurrock.gov.uk
Civic Offices, New Road
Grays, Essex, RM17 6SL


Tile Ref: AM15

Status: CONFIRMED

Sheet Revision Number: 0

Sheet Active From: 14/07/2017

AM15
AM14
AM16

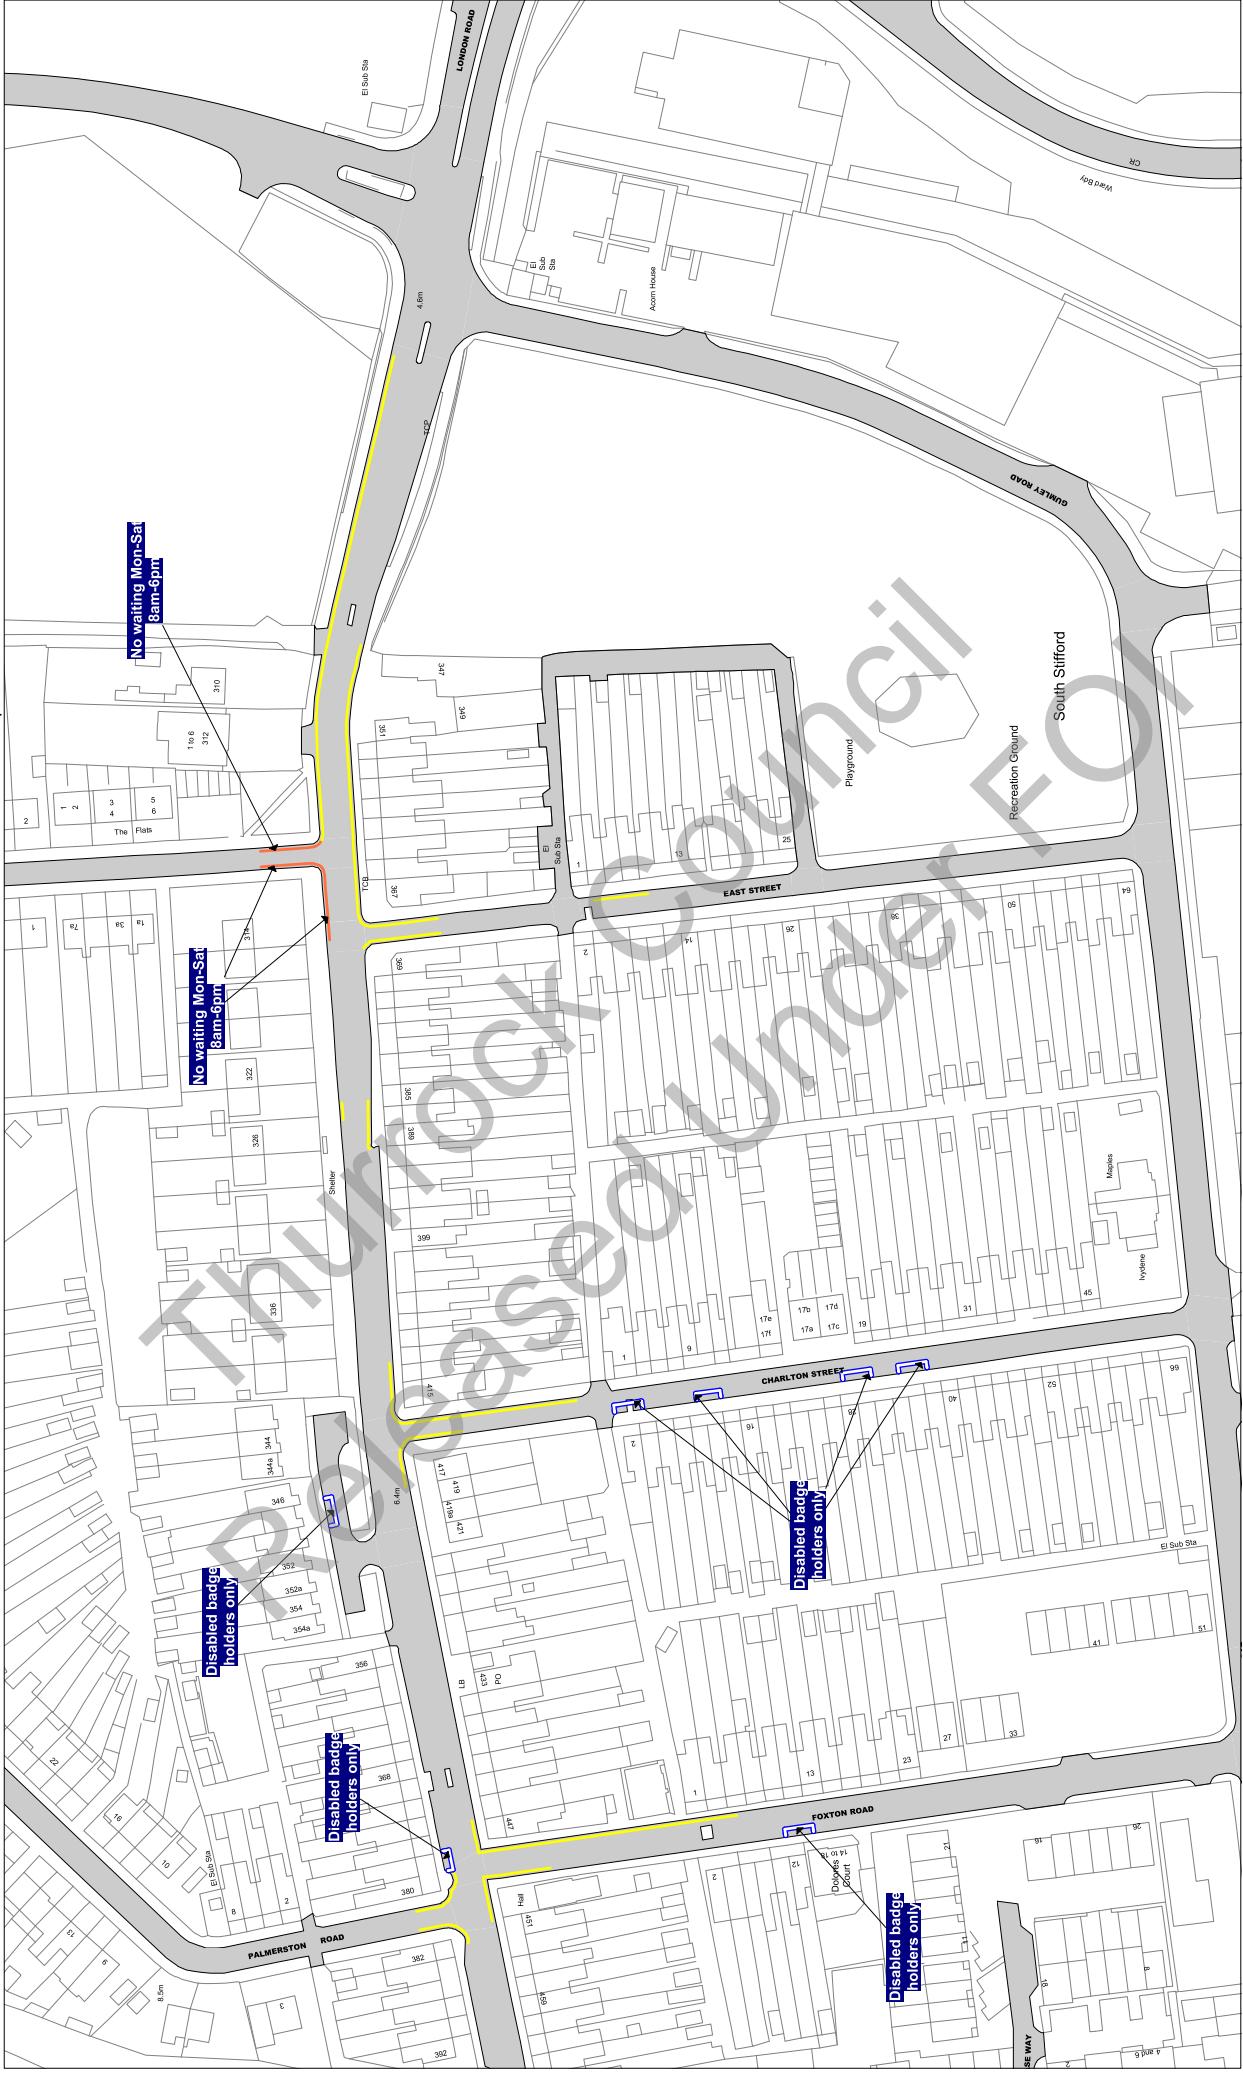

Scale: 1 : 1250 @ A3

Order Title: The Borough of Thurrock
(Stopping, Waiting, Loading and On-street Parking) Order 2017

This map is reproduced from Ordnance Survey material
with the permission of Ordnance Survey on behalf of the
Crown Copyright. Unauthorised reproduction infringes
copyright and may lead to prosecution or civil
proceedings.
Thurrock Council
Licence No: 100025467 2017

**NOTE: SEE STATIC MAP SCHEDULE LEGEND
FOR RESTRICTIONS DISPLAYED**

thurrock.gov.uk
Civic Offices, New Road
Grays, Essex, RM17 6SL


Tile Ref: AM16

Status: CONFIRMED

Sheet Revision Number: 0

Sheet Active From: 14/07/2017

▲
AL16
AM15
▼
AN16
AM17
▼

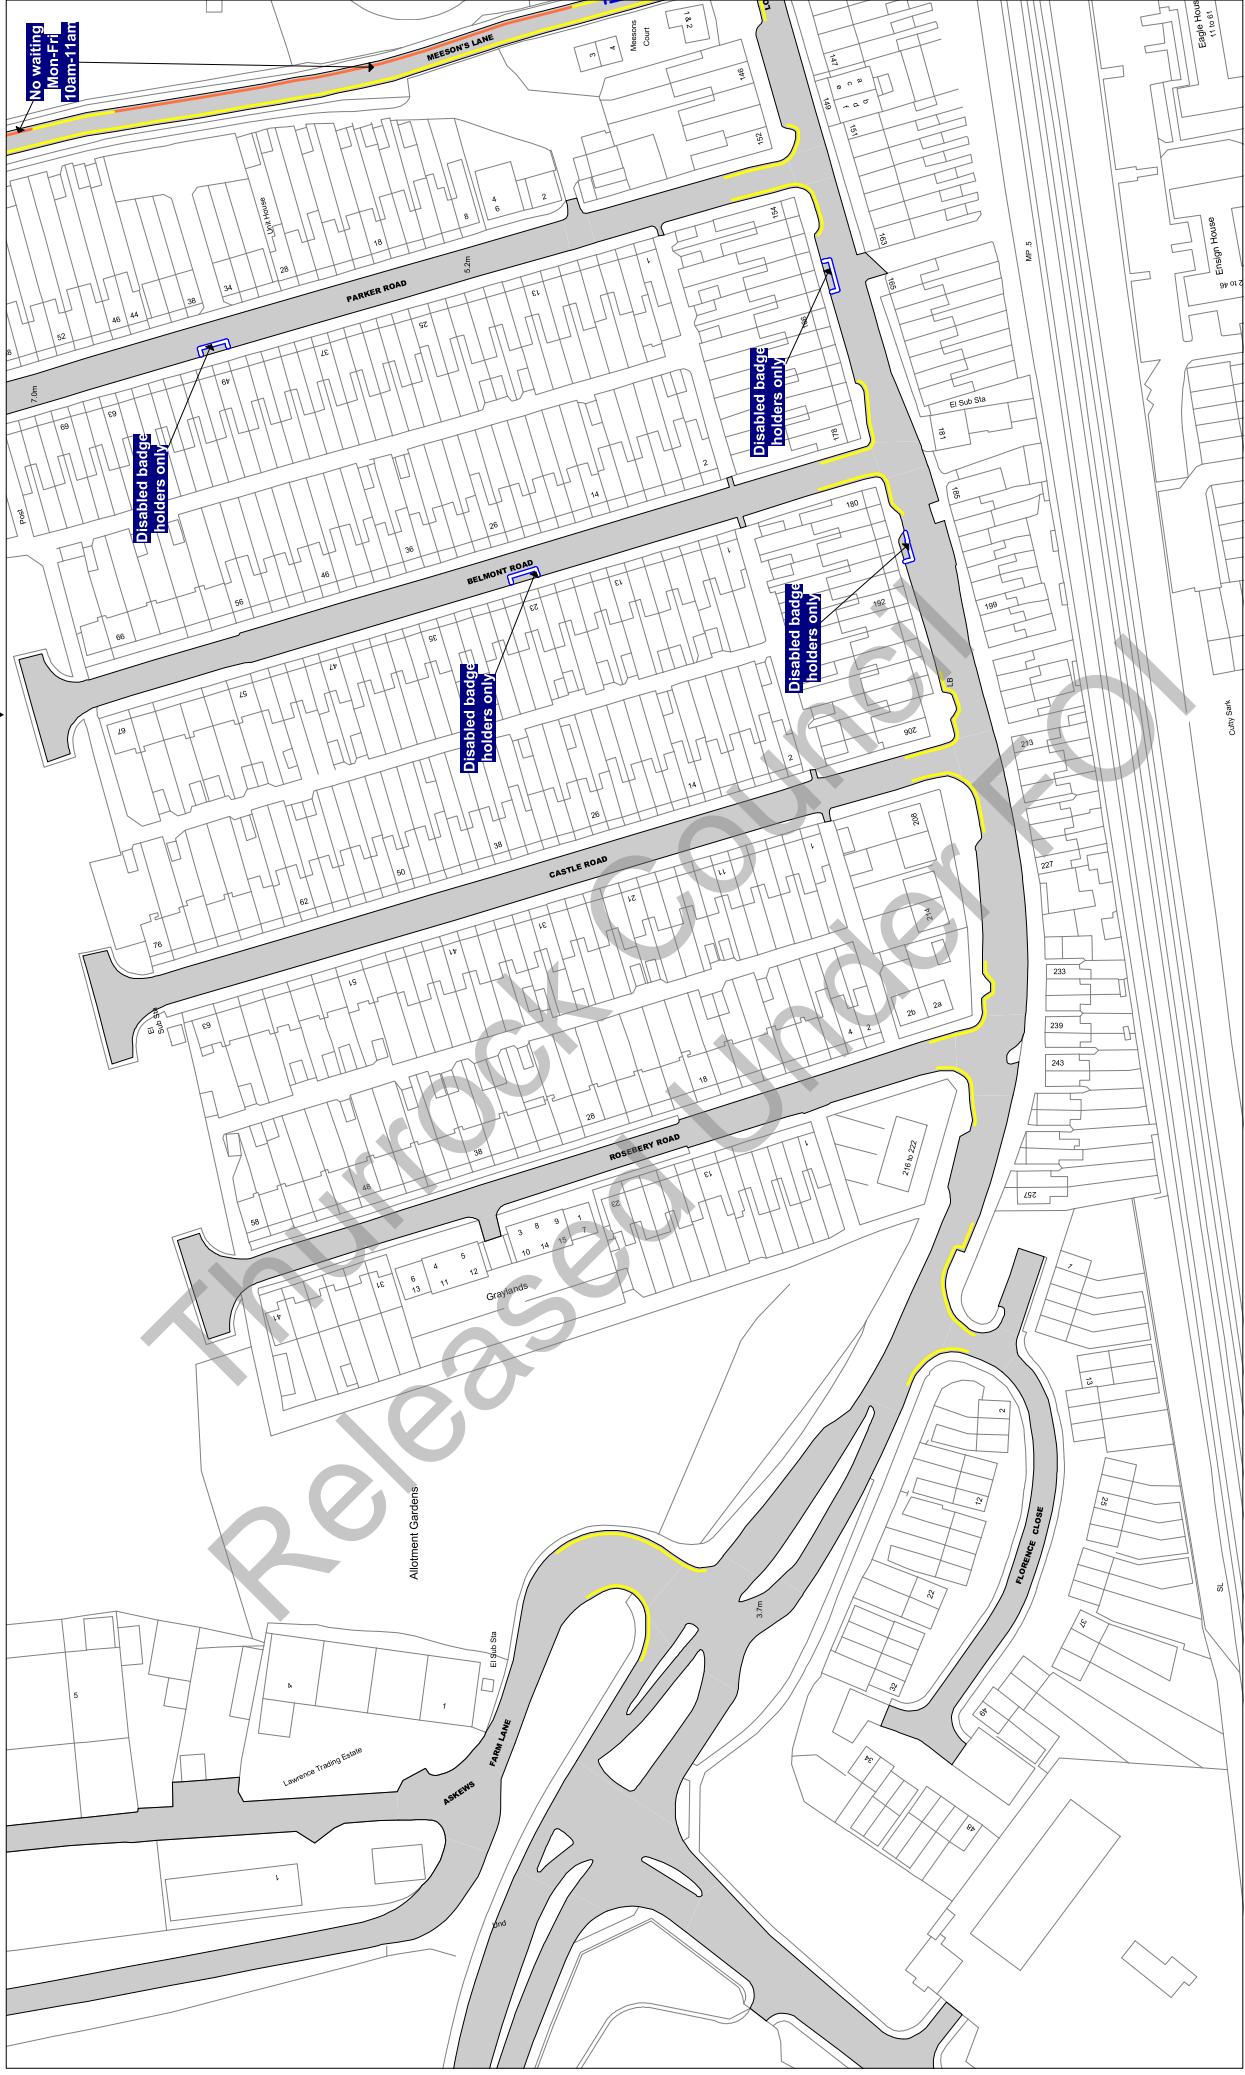

Scale: 1 : 1250 @ A3

Order Title: The Borough of Thurrock
(Stopping, Waiting, Loading and On-street Parking) Order 2017

This map is reproduced from Ordnance Survey material
with the permission of Ordnance Survey on behalf of the
Crown Copyright. Unauthorised reproduction, either
whole or in part, is an offence liable to prosecution or civil
proceedings.
Thurrock Council
Licence No: 100025467 2017

thurrock.gov.uk

Civic Offices, New Road
Grays, Essex, RM17 6SL

**NOTE: SEE STATIC MAP SCHEDULE LEGEND
FOR RESTRICTIONS DISPLAYED**


Tile Ref: AM17

Status: CONFIRMED

Sheet Revision Number: 0

Sheet Active From: 14/07/2017

▲
AM16
▼
AM17
▲
AM18
▼

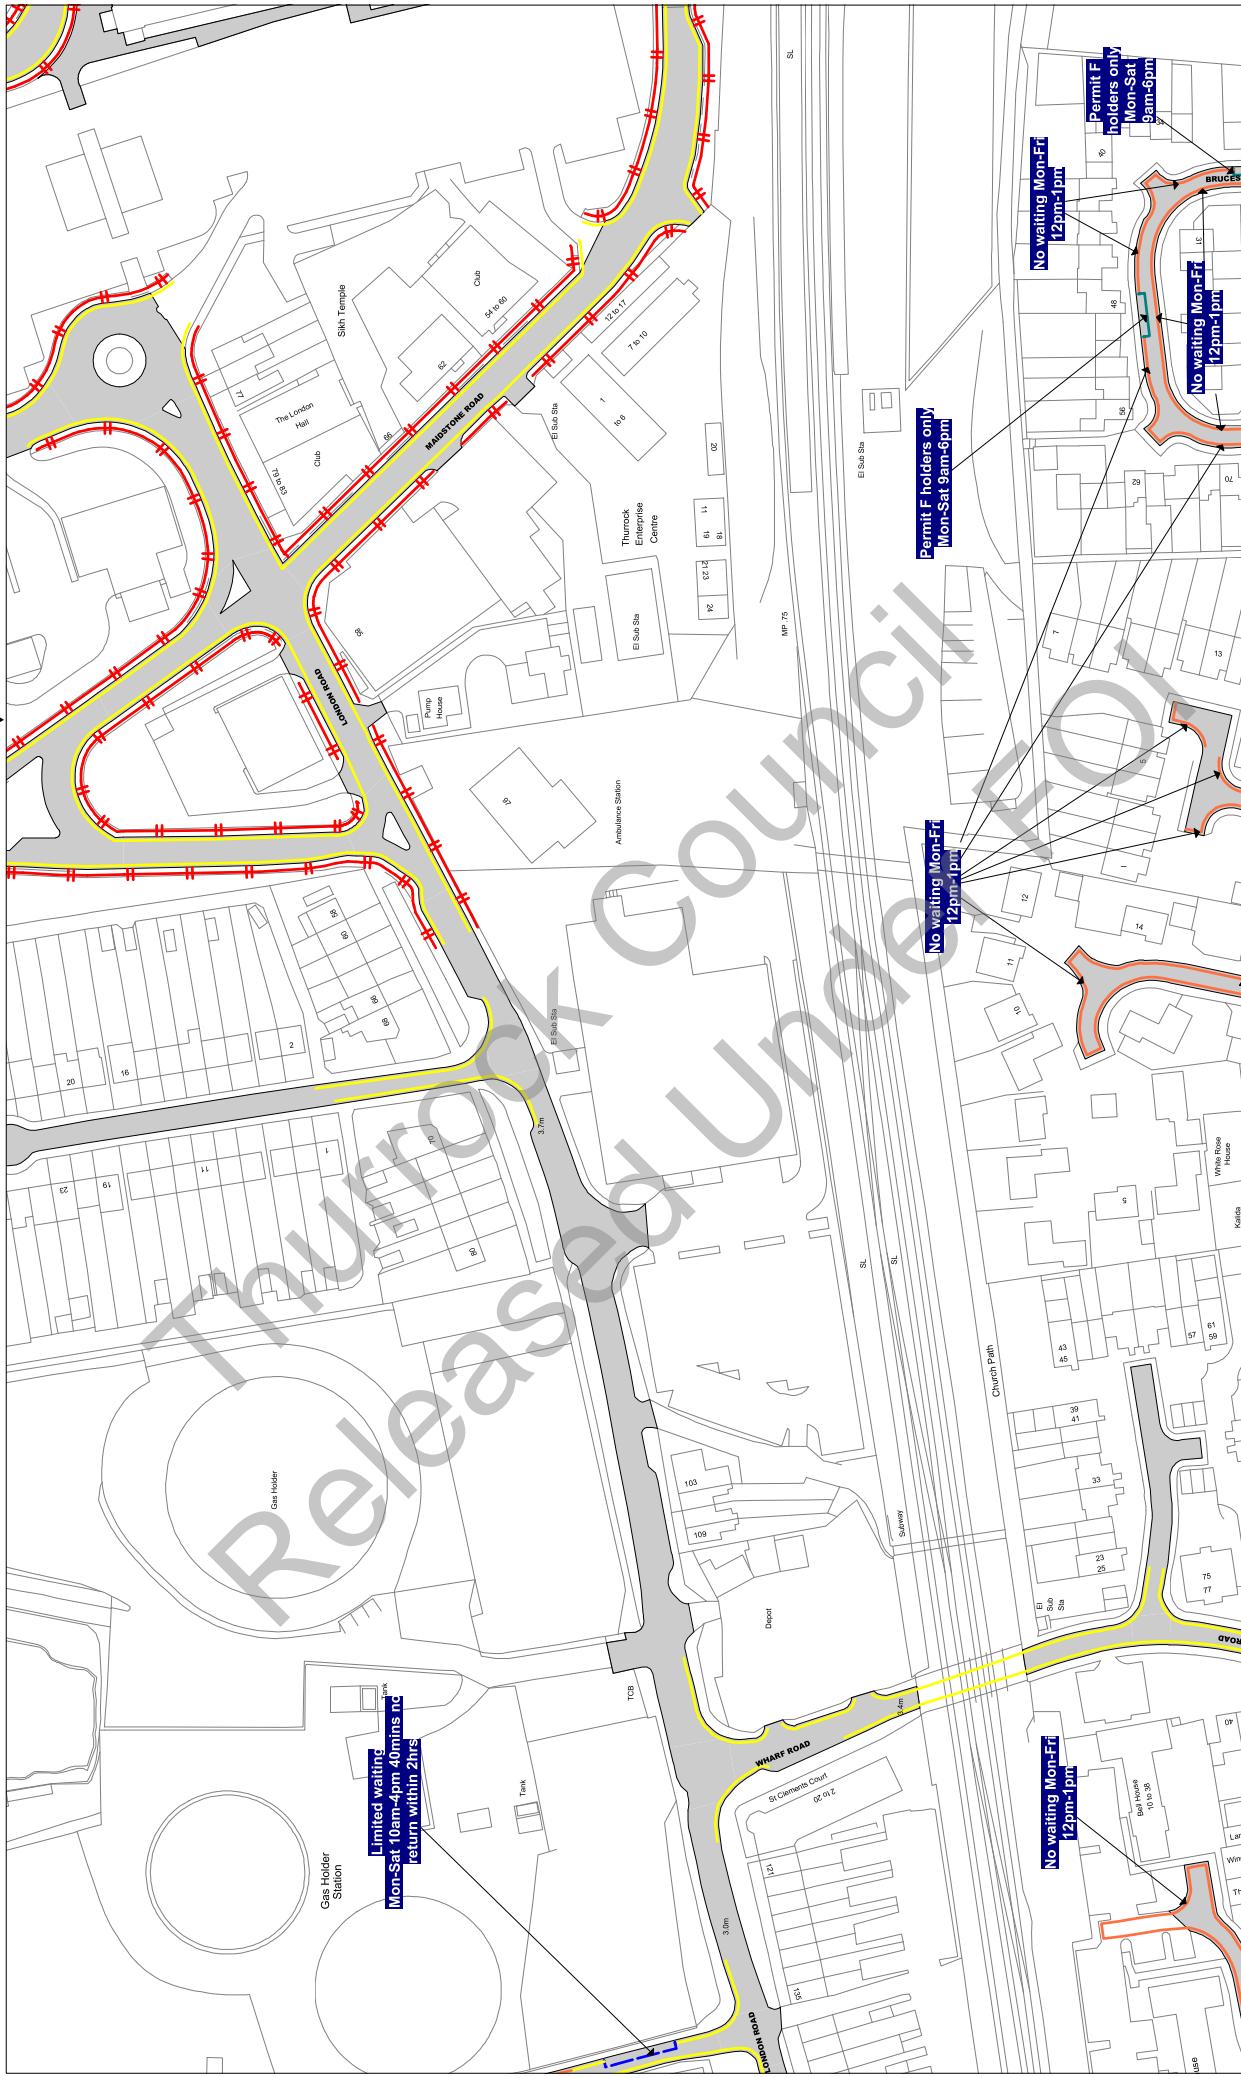

Scale: 1 : 1250 @ A3

Order Title: The Borough of Thurrock
(Stopping, Waiting, Loading and On-street Parking) Order 2017

This map is reproduced from Ordnance Survey material
with the permission of Ordnance Survey on behalf of the
Borough of Thurrock. Unauthorised reproduction, either
whole or in part, is an offence liable to prosecution or civil
proceedings.
Thurrock Council
Licence No: 100025467 2017

**NOTE: SEE STATIC MAP SCHEDULE LEGEND
FOR RESTRICTIONS DISPLAYED**

thurrock.gov.uk

Civic Offices, New Road
Grays, Essex, RM17 6SL


Tile Ref: AM18

Status: CONFIRMED

Sheet Revision Number: 0

Sheet Active From: 14/07/2017

▲ AL18
AM17 ▾
AN18 ▾

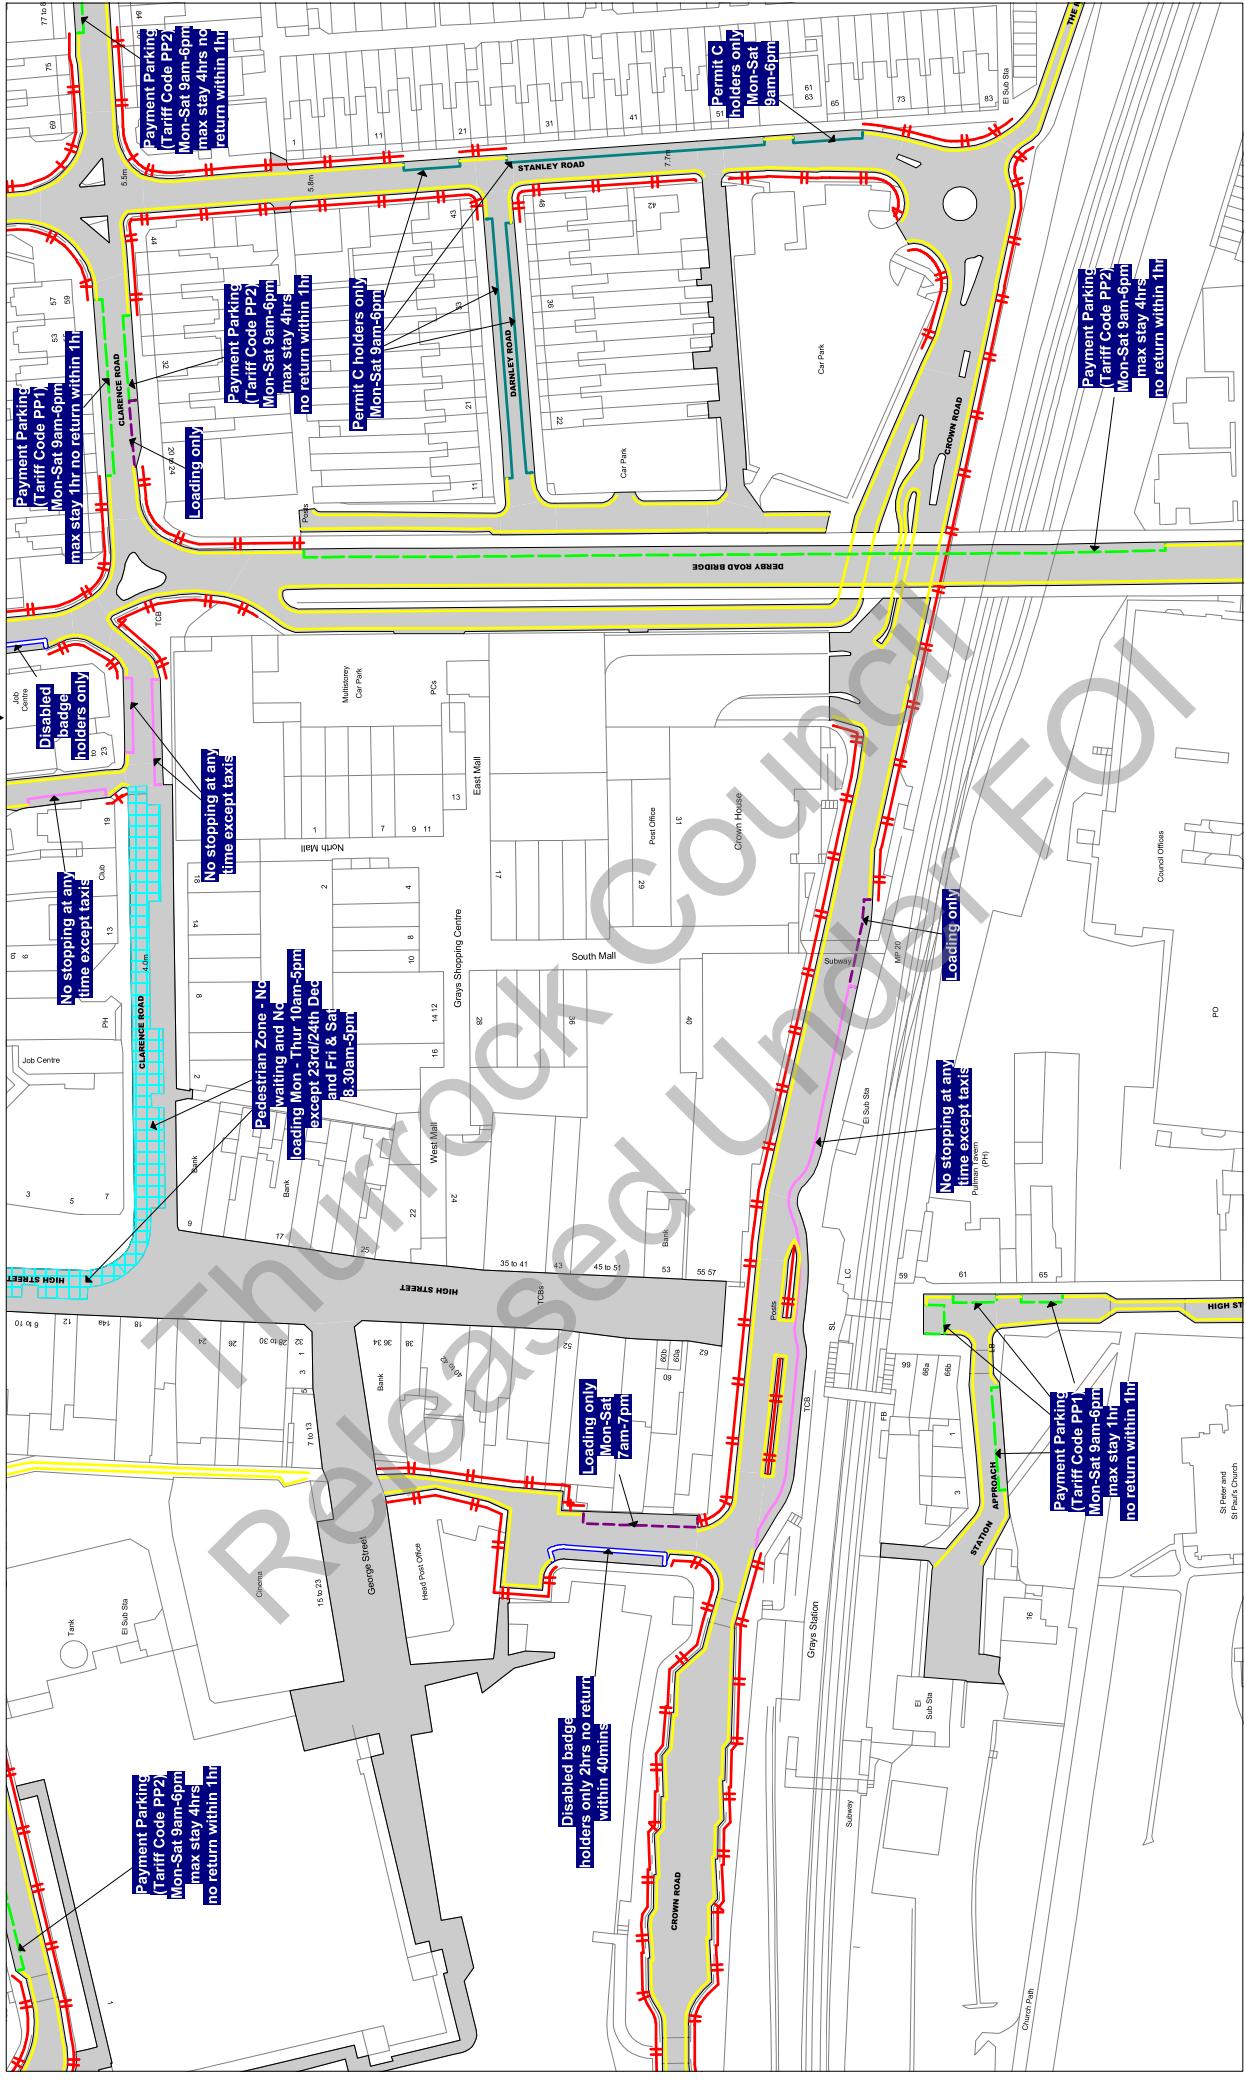

Scale: 1 : 1250 @ A3

Order Title: The Borough of Thurrock
(Stopping, Waiting, Loading and On-street Parking) Order 2017

This map is reproduced from Ordnance Survey material with the permission of Ordnance Survey on behalf of the Copyright, Unauthorised reproduction infringes Crown copyright and may lead to prosecution or civil proceedings.
Thurrock Council
Licence No: 100025467 2017

NOTE: SEE STATIC MAP SCHEDULE LEGEND FOR RESTRICTIONS DISPLAYED

thurrock.gov.uk

Civic Offices, New Road
Grays, Essex, RM17 6SL

Tile Ref: AM19

Status: CONFIRMED

Sheet Revision Number: 0

Sheet Active From: 14/07/2017

AM19
AM18
AM20
AN19



Scale: 1 : 1250 @ A3

Order Title: The Borough of Thurrock
(Stopping, Waiting, Loading and On-street Parking) Order 2017

This map is reproduced from Ordnance Survey material with the permission of Ordnance Survey on behalf of the Crown Copyright. Unauthorised reproduction infringes Crown copyright and may lead to prosecution or civil proceedings.
Thurrock Council
Licence No: 100025467 2017

thurrock.gov.uk

NOTE: SEE STATIC MAP SCHEDULE LEGEND FOR RESTRICTIONS DISPLAYED

Civic Offices, New Road
Grays, Essex, RM17 6SL


Tile Ref: AM20

Status: CONFIRMED

Sheet Revision Number: 0

Sheet Active From: 14/07/2017

▲ AL20
AM19
▼ AN20
AM21

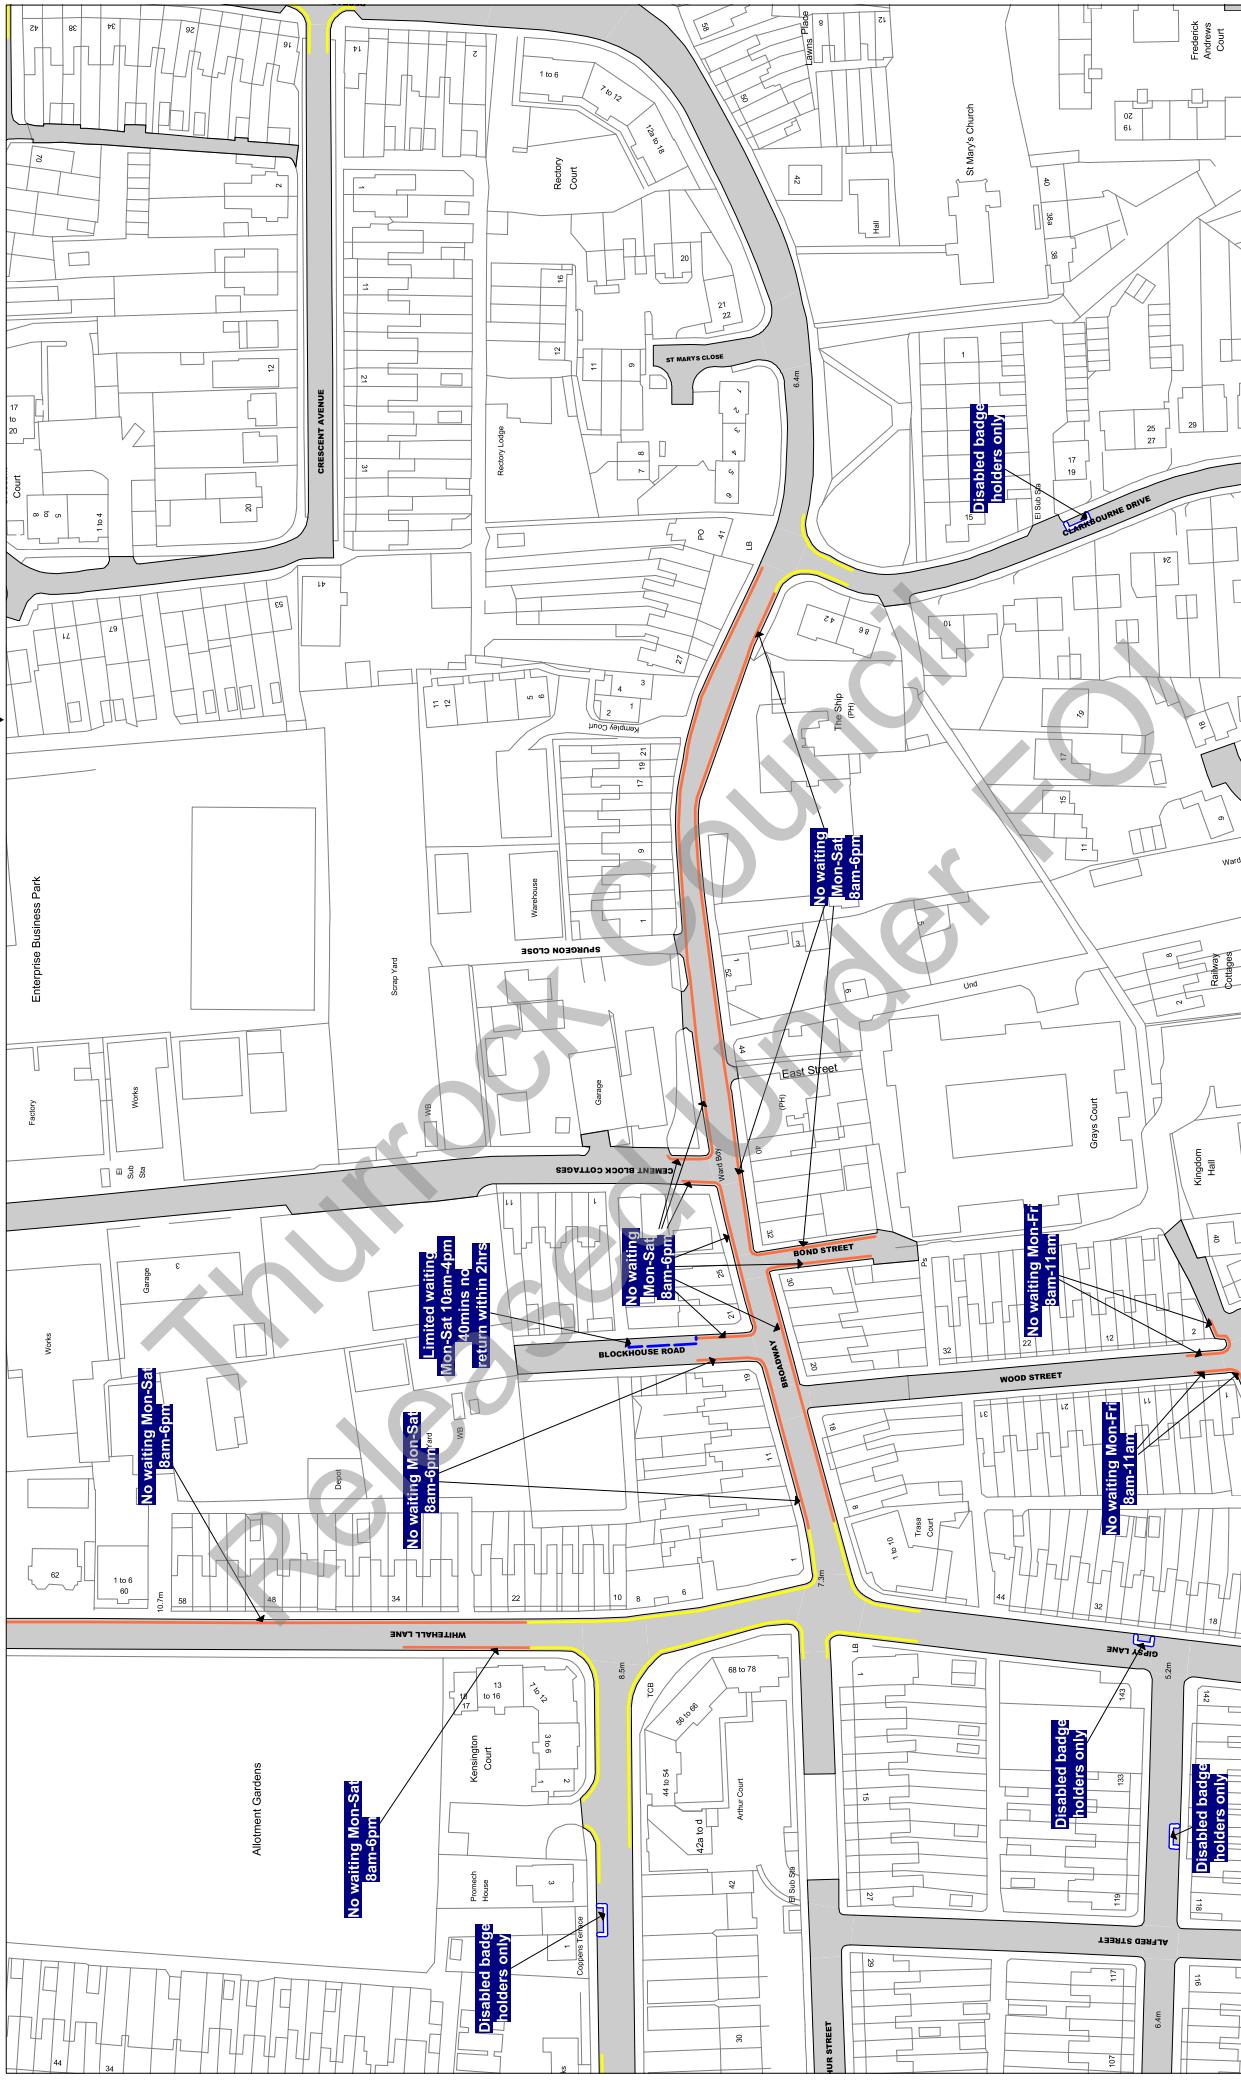

Scale: 1 : 1250 @ A3

Order Title: The Borough of Thurrock
(Stopping, Waiting, Loading and On-street Parking) Order 2017

This map is reproduced from Ordnance Survey material with the permission of Ordnance Survey on behalf of the Crown Copyright. Unauthorised reproduction infringes Crown copyright and may lead to prosecution or civil proceedings.
Thurrock Council
Licence No: 100025467 2017

**NOTE: SEE STATIC MAP SCHEDULE LEGEND
FOR RESTRICTIONS DISPLAYED**

thurrock.gov.uk
Civic Offices, New Road
Grays, Essex, RM17 6SL

Tile Ref: AM21


Status: CONFIRMED

Sheet Revision Number: 0

Sheet Active From: 14/07/2017

AM21

AM20

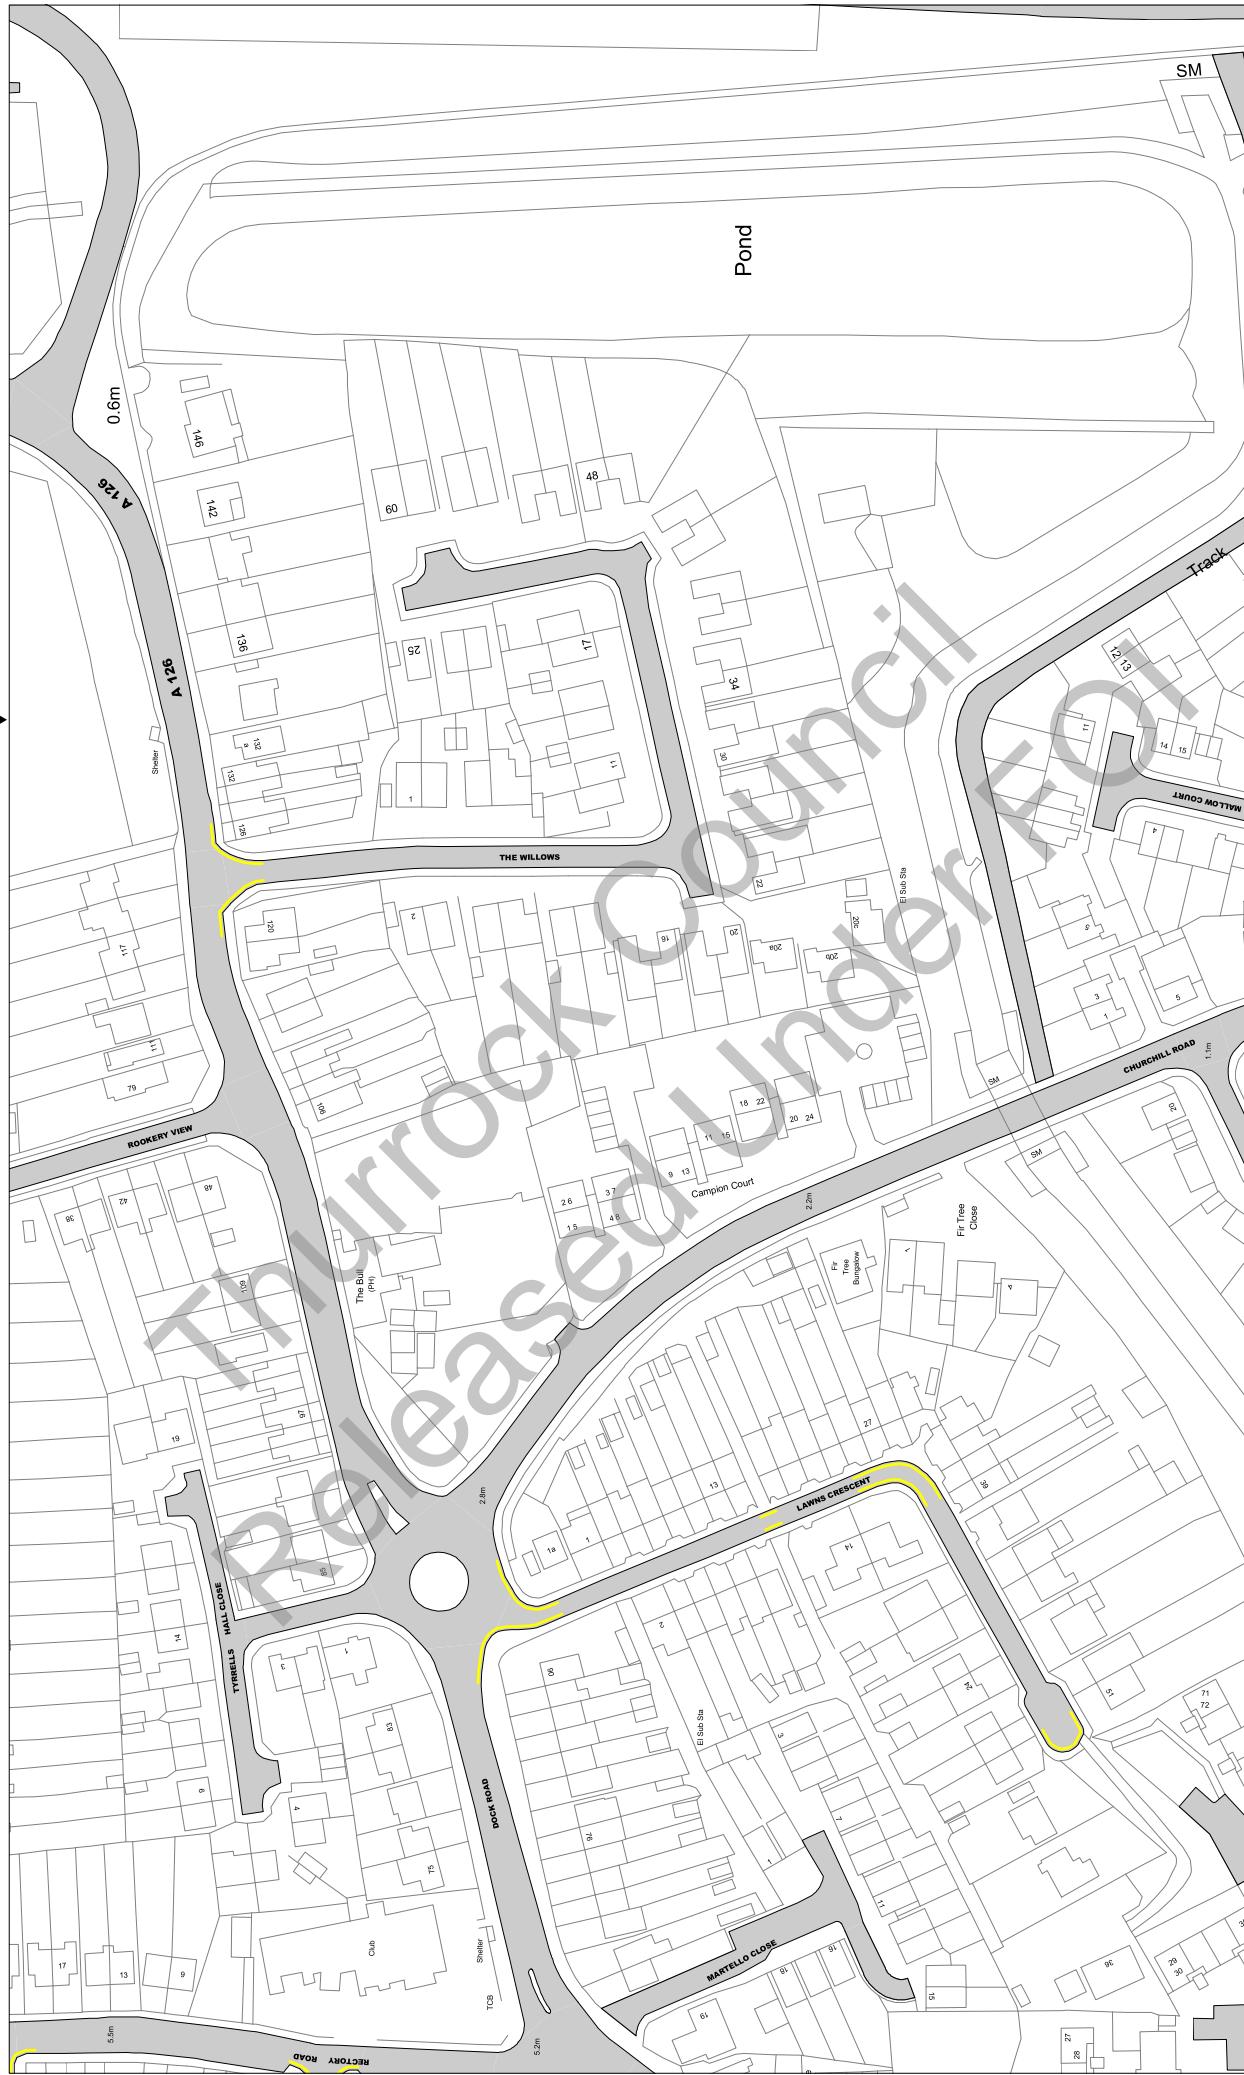

Scale: 1 : 1250 @ A3

Order Title: The Borough of Thurrock
(Stopping, Waiting, Loading and On-street Parking) Order 2017

This map is reproduced from Ordnance Survey material
with the permission of Ordnance Survey on behalf of the
Crown Copyright. Unauthorised reproduction, either
whole or in part, is an offence liable to prosecution or civil
proceedings.
Thurrock Council
Licence No: 100025457 2017

**NOTE: SEE STATIC MAP SCHEDULE LEGEND
FOR RESTRICTIONS DISPLAYED**

thurrock.gov.uk
Civic Offices, New Road
Grays, Essex, RM17 6SL


Tile Ref: AN10

Status: CONFIRMED

Sheet Revision Number: 0

Sheet Active From: 14/07/2017

AM10
AN11
AO10

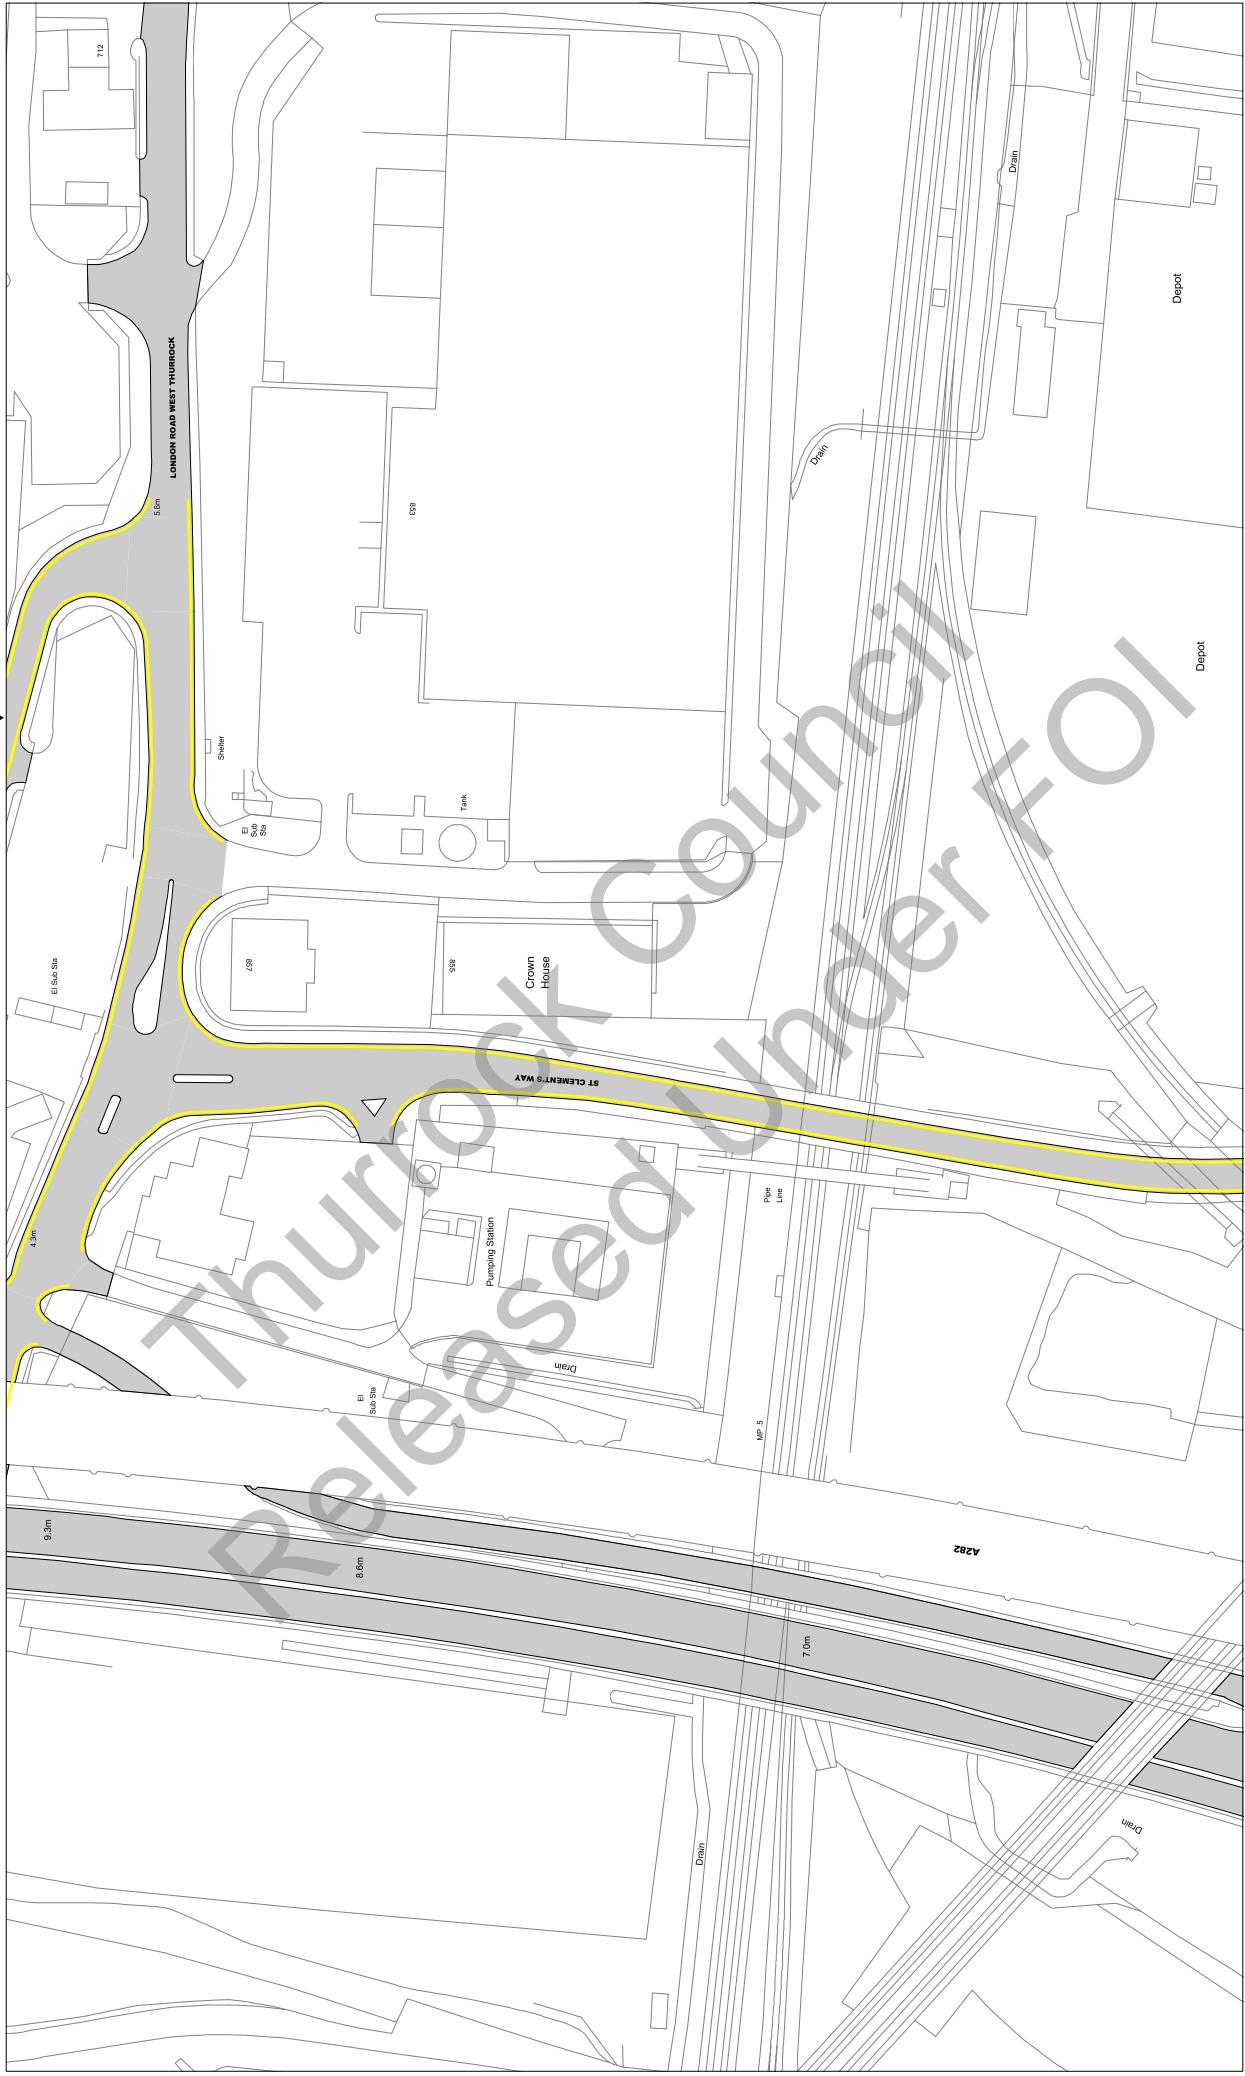

Scale: 1 : 1250 @ A3

Order Title: The Borough of Thurrock
(Stopping, Waiting, Loading and On-street Parking) Order 2017

This map is reproduced from Ordnance Survey material
with the permission of Ordnance Survey on behalf of the
Crown Copyright. Unauthorised reproduction of the
material is illegal and may lead to prosecution or civil
proceedings.
Thurrock Council
Licence No: 100025467 2017

**NOTE: SEE STATIC MAP SCHEDULE LEGEND
FOR RESTRICTIONS DISPLAYED**

thurrock.gov.uk
Civic Offices, New Road
Grays, Essex, RM17 6SL


Tile Ref: AN11

Status: CONFIRMED

Sheet Revision Number: 0

Sheet Active From: 14/07/2017

▲ AM11
AN10 ▾
AN12 ▾
AO11 ▾

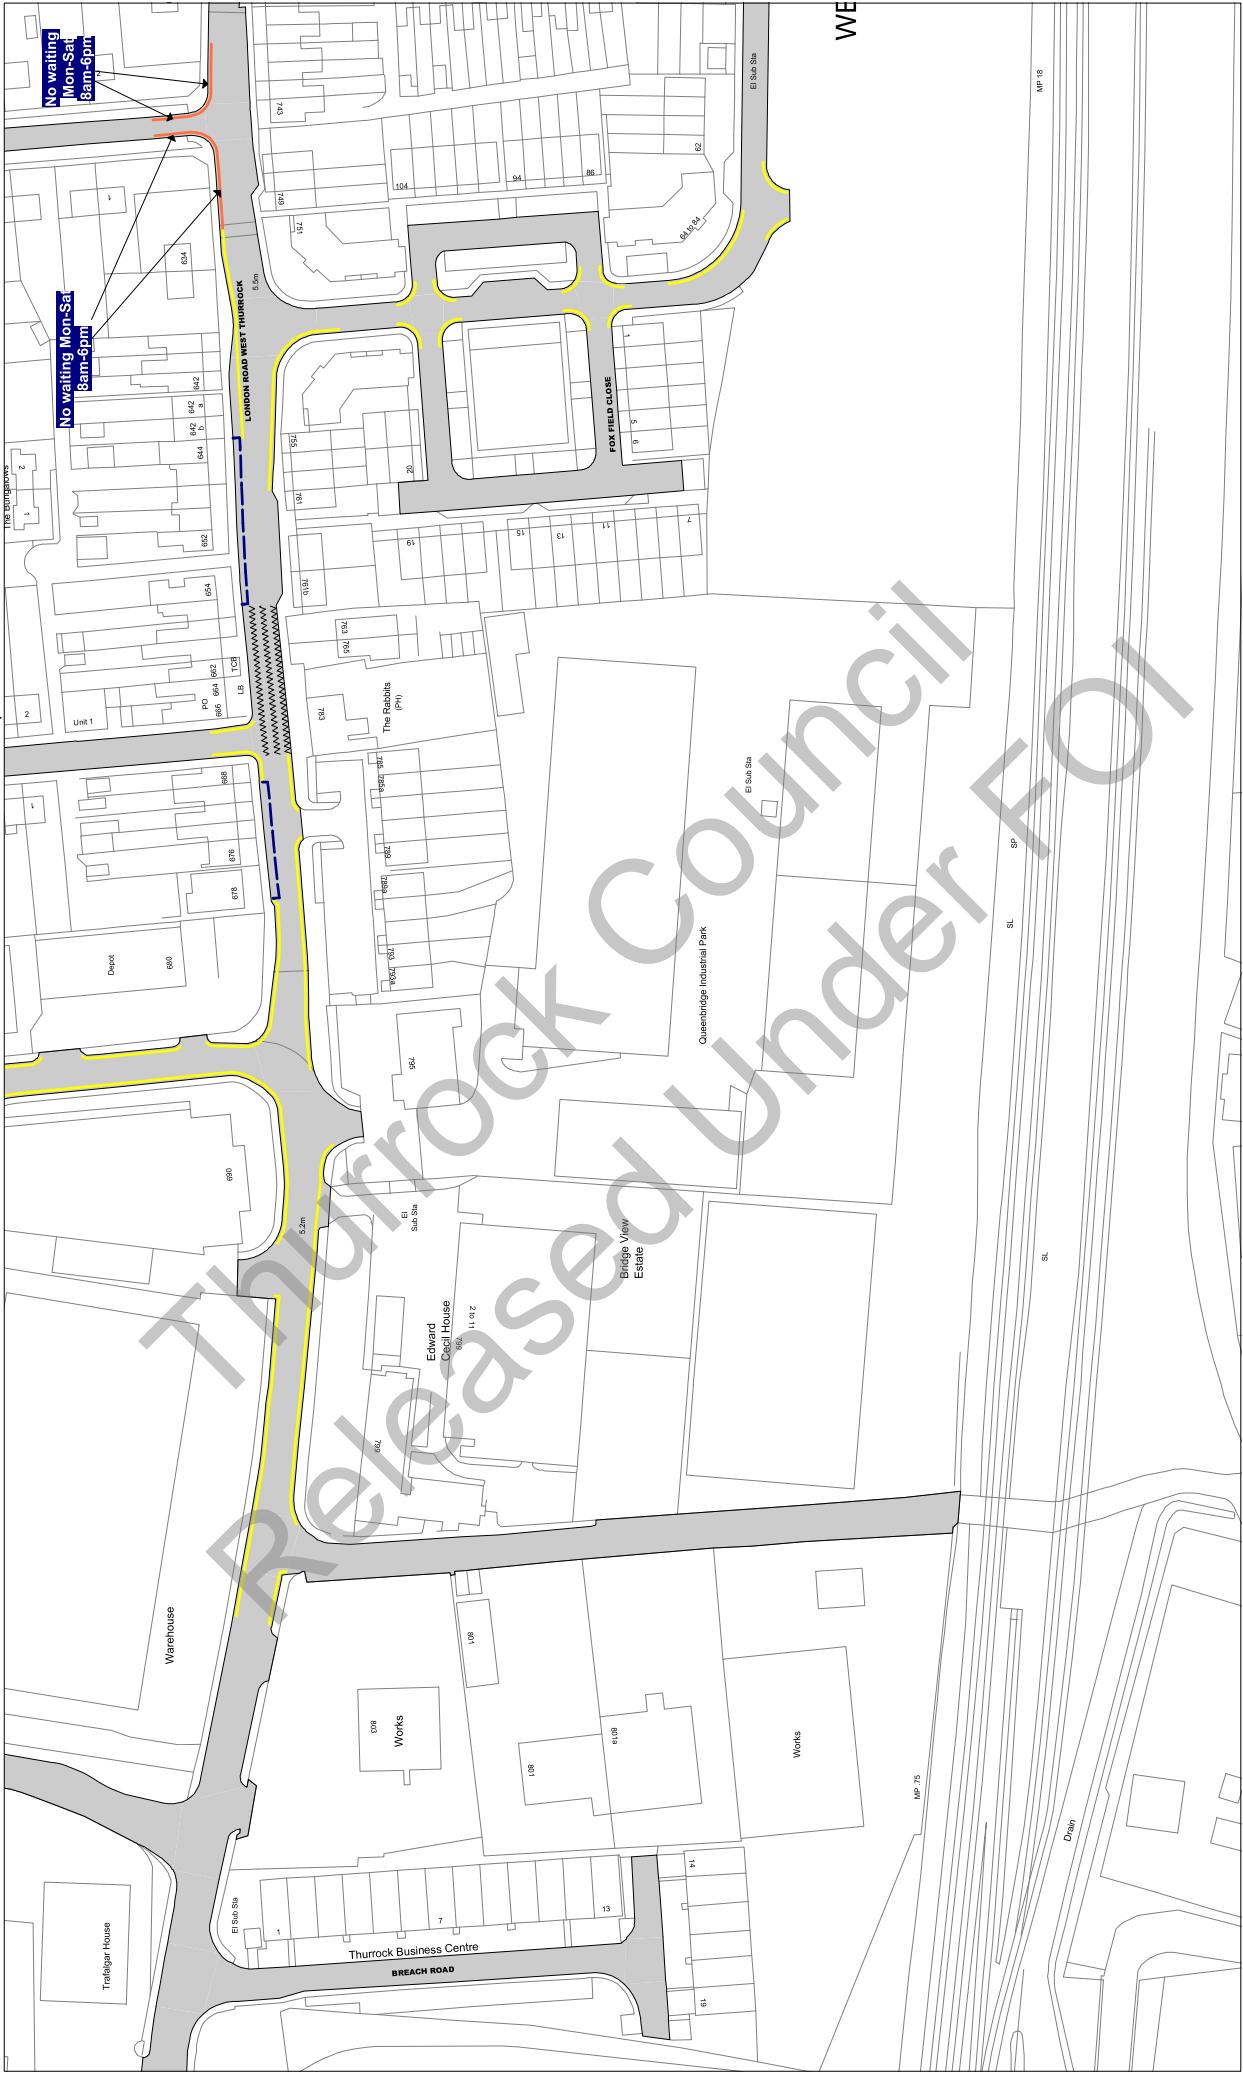

Scale: 1 : 1250 @ A3

Order Title: The Borough of Thurrock
(Stopping, Waiting, Loading and On-street Parking) Order 2017

This map is reproduced from Ordnance Survey material
with the permission of Ordnance Survey on behalf of the
Borough of Thurrock. © Crown Copyright. All rights reserved.
Unauthorised reproduction infringes Crown
copyright and may lead to prosecution or civil
proceedings.
Thurrock Council
Licence No: 100025457 2017

thurrock.gov.uk

Civic Offices, New Road
Grays, Essex, RM17 6SL

**NOTE: SEE STATIC MAP SCHEDULE LEGEND
FOR RESTRICTIONS DISPLAYED**


Tile Ref: AN12

Status: CONFIRMED

Sheet Revision Number: 0

Sheet Active From: 14/07/2017

▲ AM12
AN11 ▾
AN13 ▾
AO12 ▾

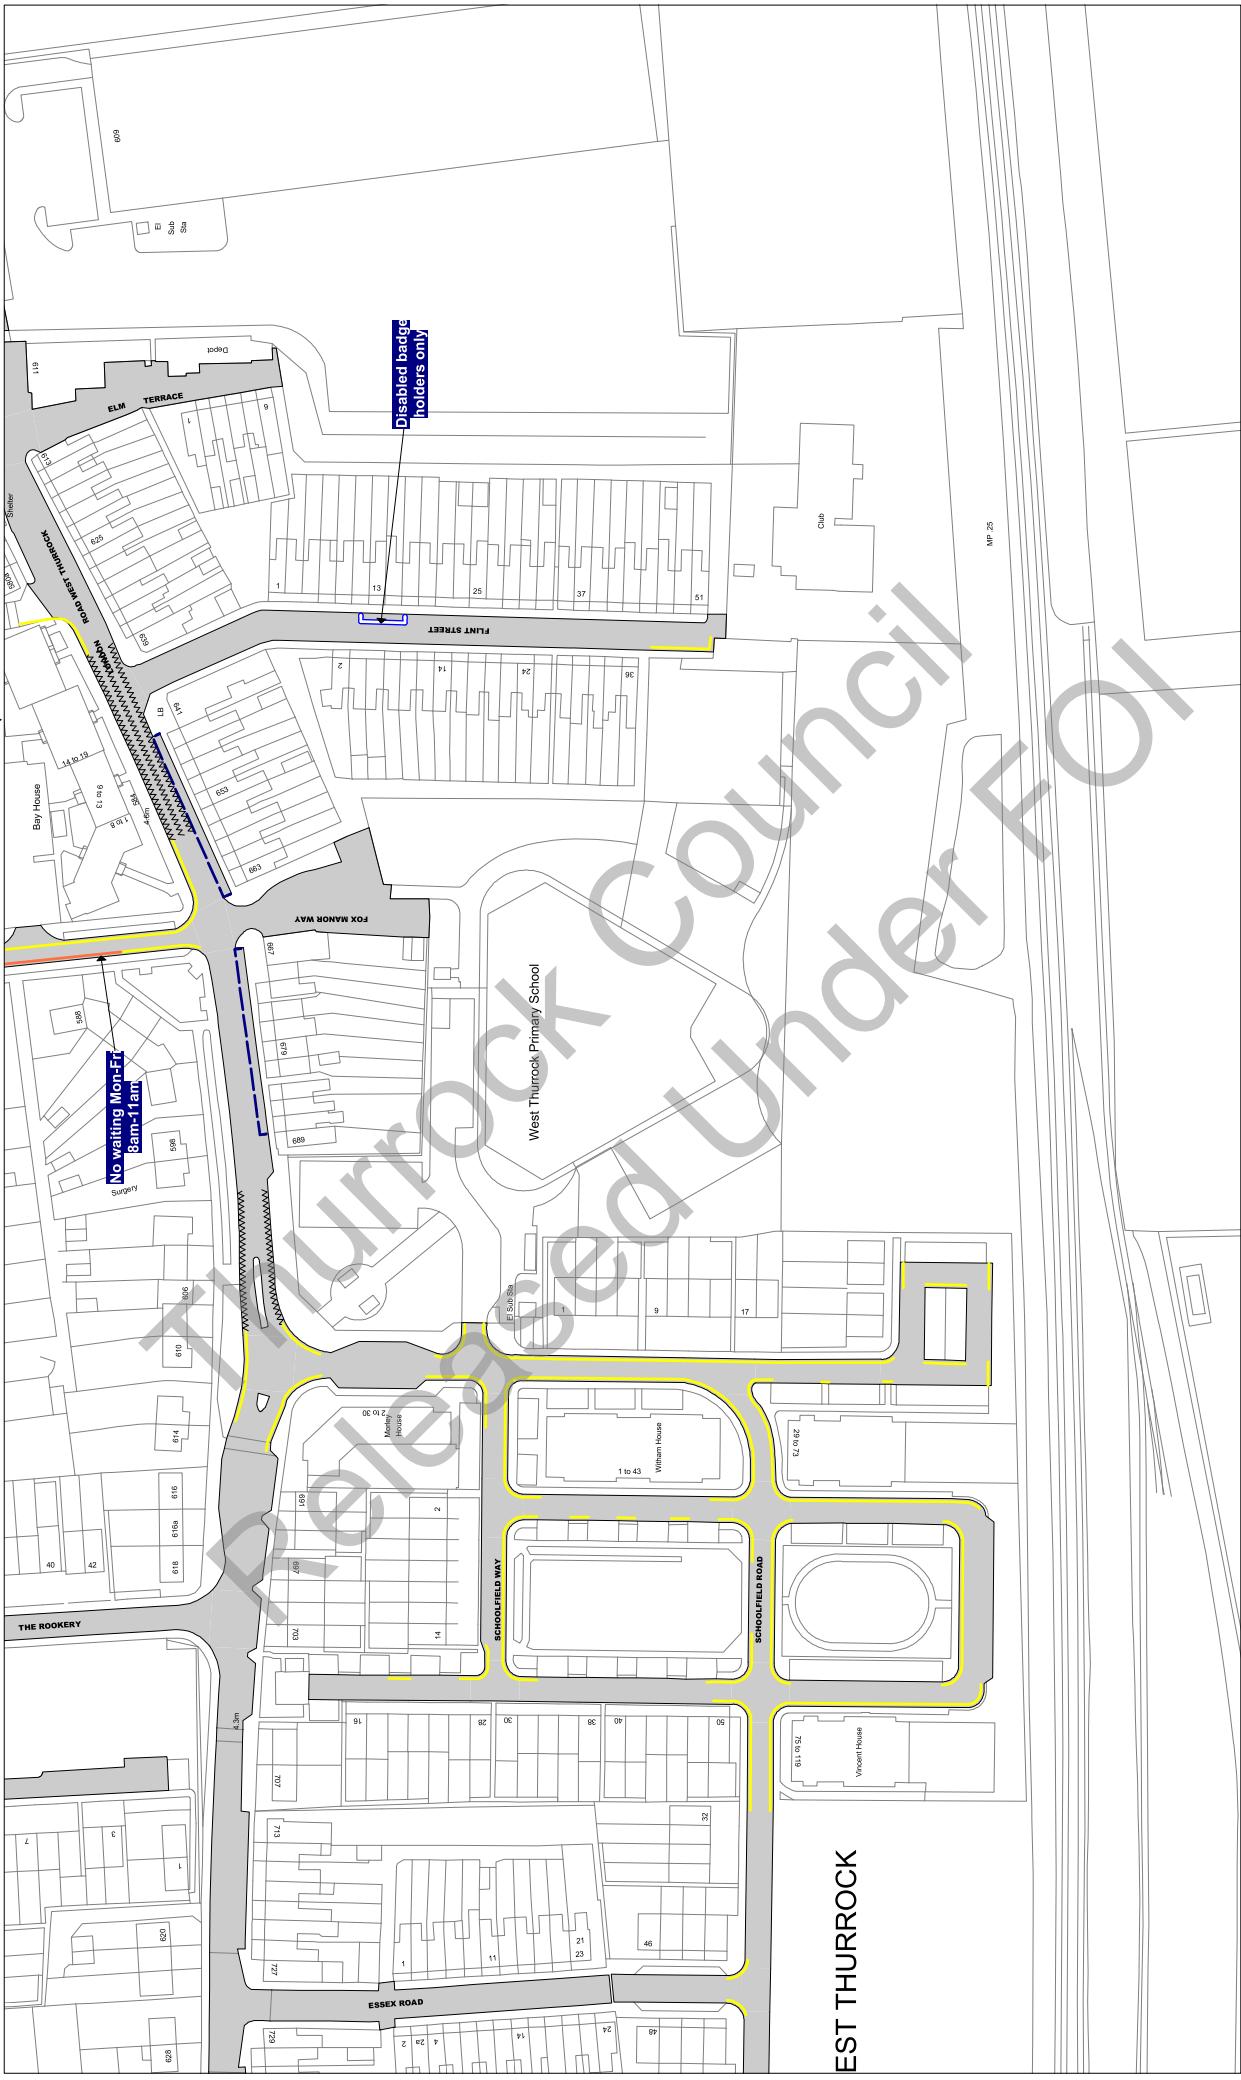

Scale: 1 : 1250 @ A3

Order Title: The Borough of Thurrock
(Stopping, Waiting, Loading and On-street Parking) Order 2017

This map is reproduced from Ordnance Survey material
with the permission of Ordnance Survey on behalf of the
Crown Copyright. Unauthorised reproduction infringes
copyright and may lead to prosecution or civil
proceedings.
Thurrock Council
Licence No: 100025467 2017

**NOTE: SEE STATIC MAP SCHEDULE LEGEND
FOR RESTRICTIONS DISPLAYED**

thurrock.gov.uk
Civic Offices, New Road
Grays, Essex, RM17 6SL


Tile Ref: AN13

Status: CONFIRMED

Sheet Revision Number: 0

Sheet Active From: 14/07/2017

▲
AM13
◀
AN12 **AN14** ▶
▼
AO13

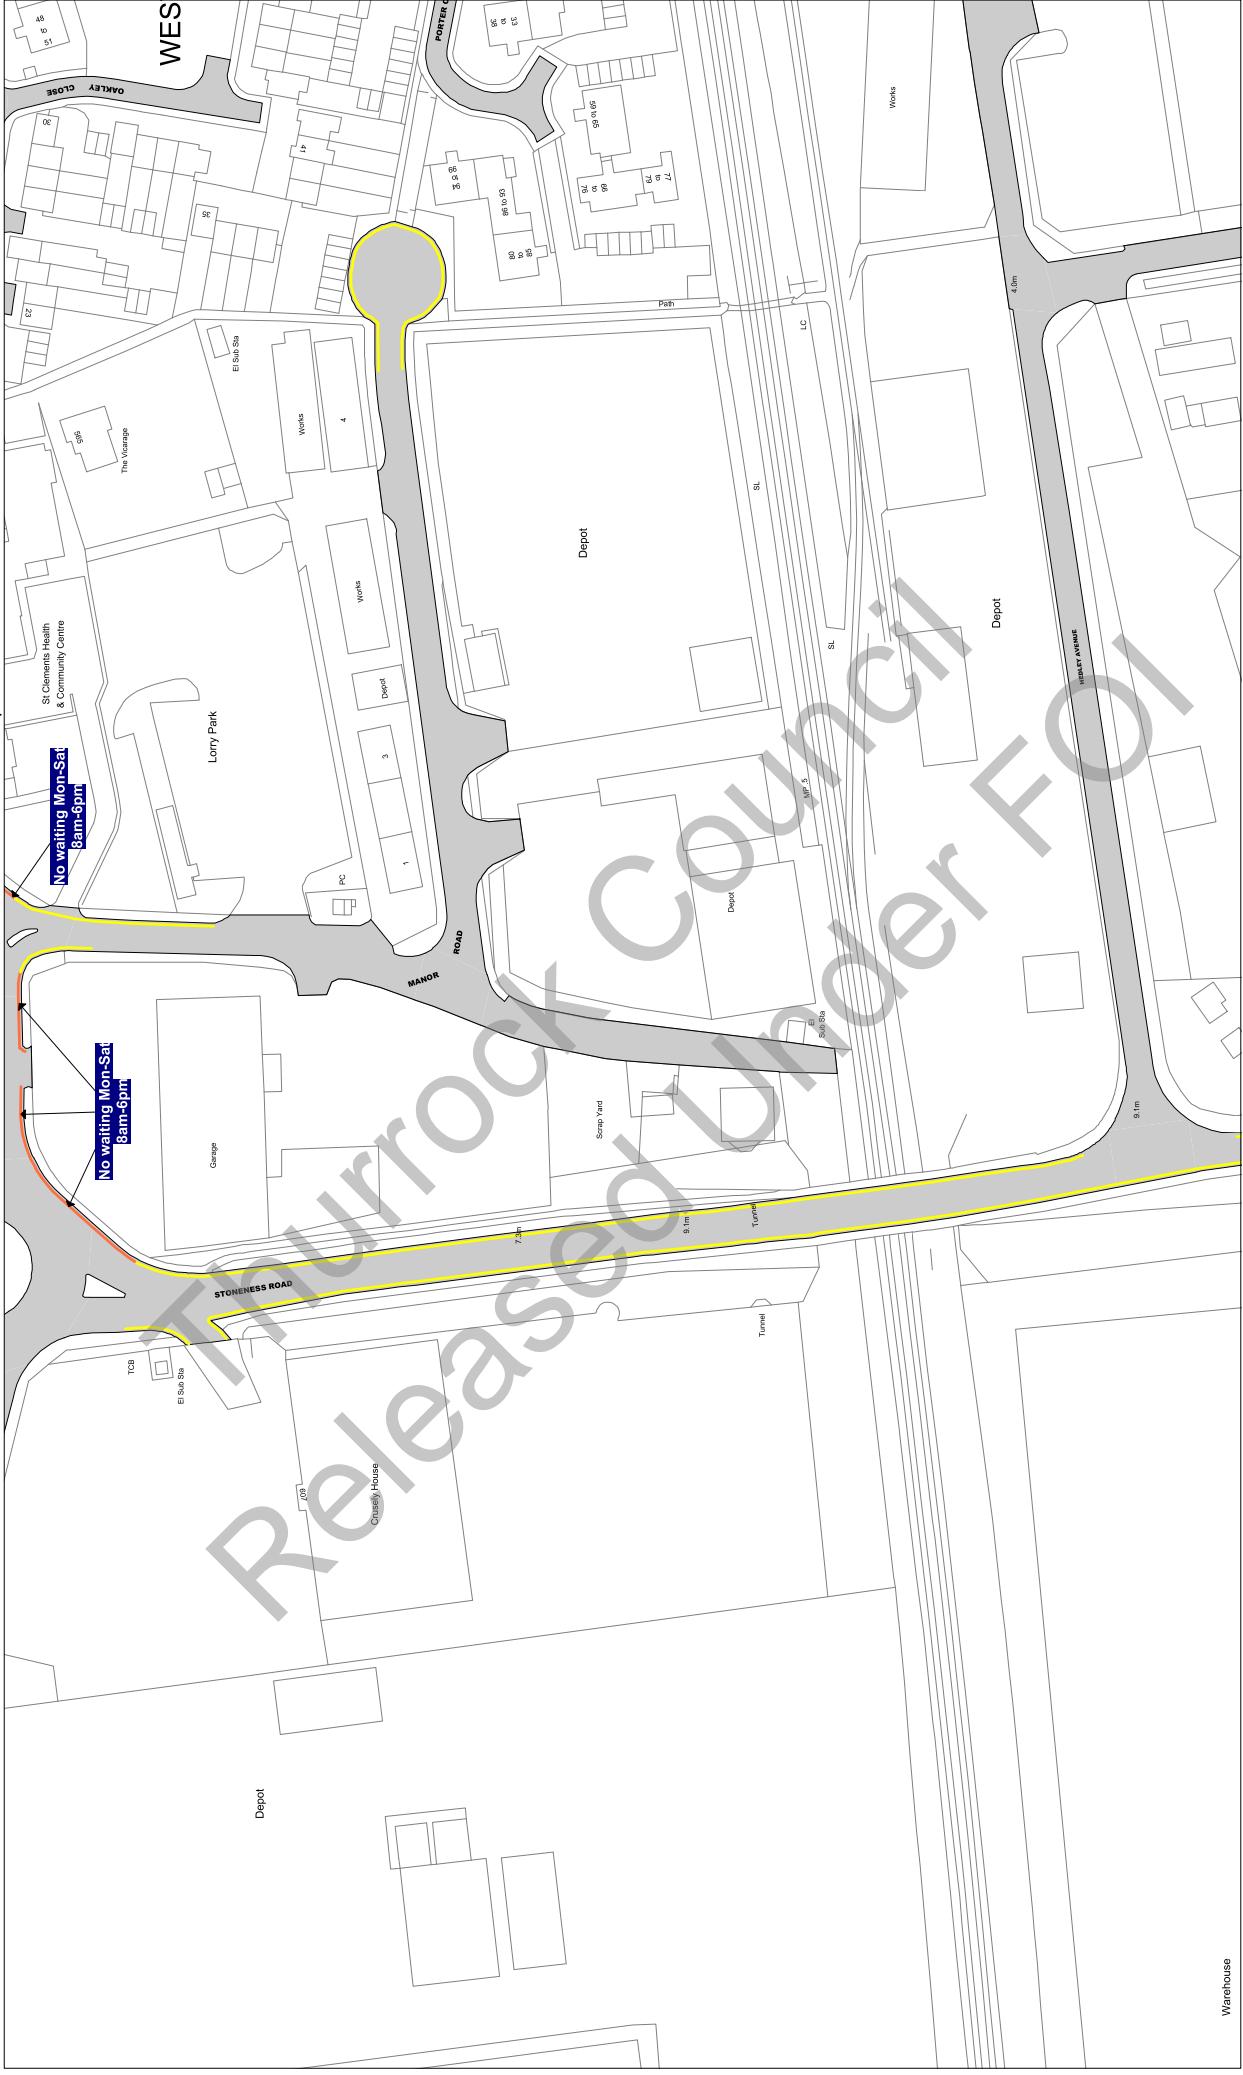

Scale: 1 : 1250 @ A3

Order Title: The Borough of Thurrock
(Stopping, Waiting, Loading and On-street Parking) Order 2017

This map is reproduced from Ordnance Survey material
with the permission of Ordnance Survey on behalf of the
Crown Copyright. Unauthorised reproduction, either
whole or in part, is an offence liable to prosecution or civil
proceedings.
Thurrock Council
Licence No: 100025467 2017

thurrock.gov.uk
Civic Offices, New Road
Grays, Essex, RM17 6SL

Tile Ref: AN14

Status: CONFIRMED

Sheet Revision Number: 0

Sheet Active From: 14/07/2017

AM14
▲
AM13
▼



Scale: 1 : 1250 @ A3

Order Title: The Borough of Thurrock
(Stopping, Waiting, Loading and On-street Parking) Order 2017

This map is reproduced from Ordnance Survey material
with the permission of Ordnance Survey on behalf of the
Crown Copyright. Unauthorised reproduction infringes
copyright and may lead to prosecution or civil
proceedings.
Thurrock Council
Licence No: 100025457 2017

**NOTE: SEE STATIC MAP SCHEDULE LEGEND
FOR RESTRICTIONS DISPLAYED**

thurrock.gov.uk
Civic Offices, New Road
Grays, Essex, RM17 6SL

Title Ref: AN16


Status: CONFIRMED

AM16

11

Sheet Revision Number: 0

Sheet Active From: 14/07/2017

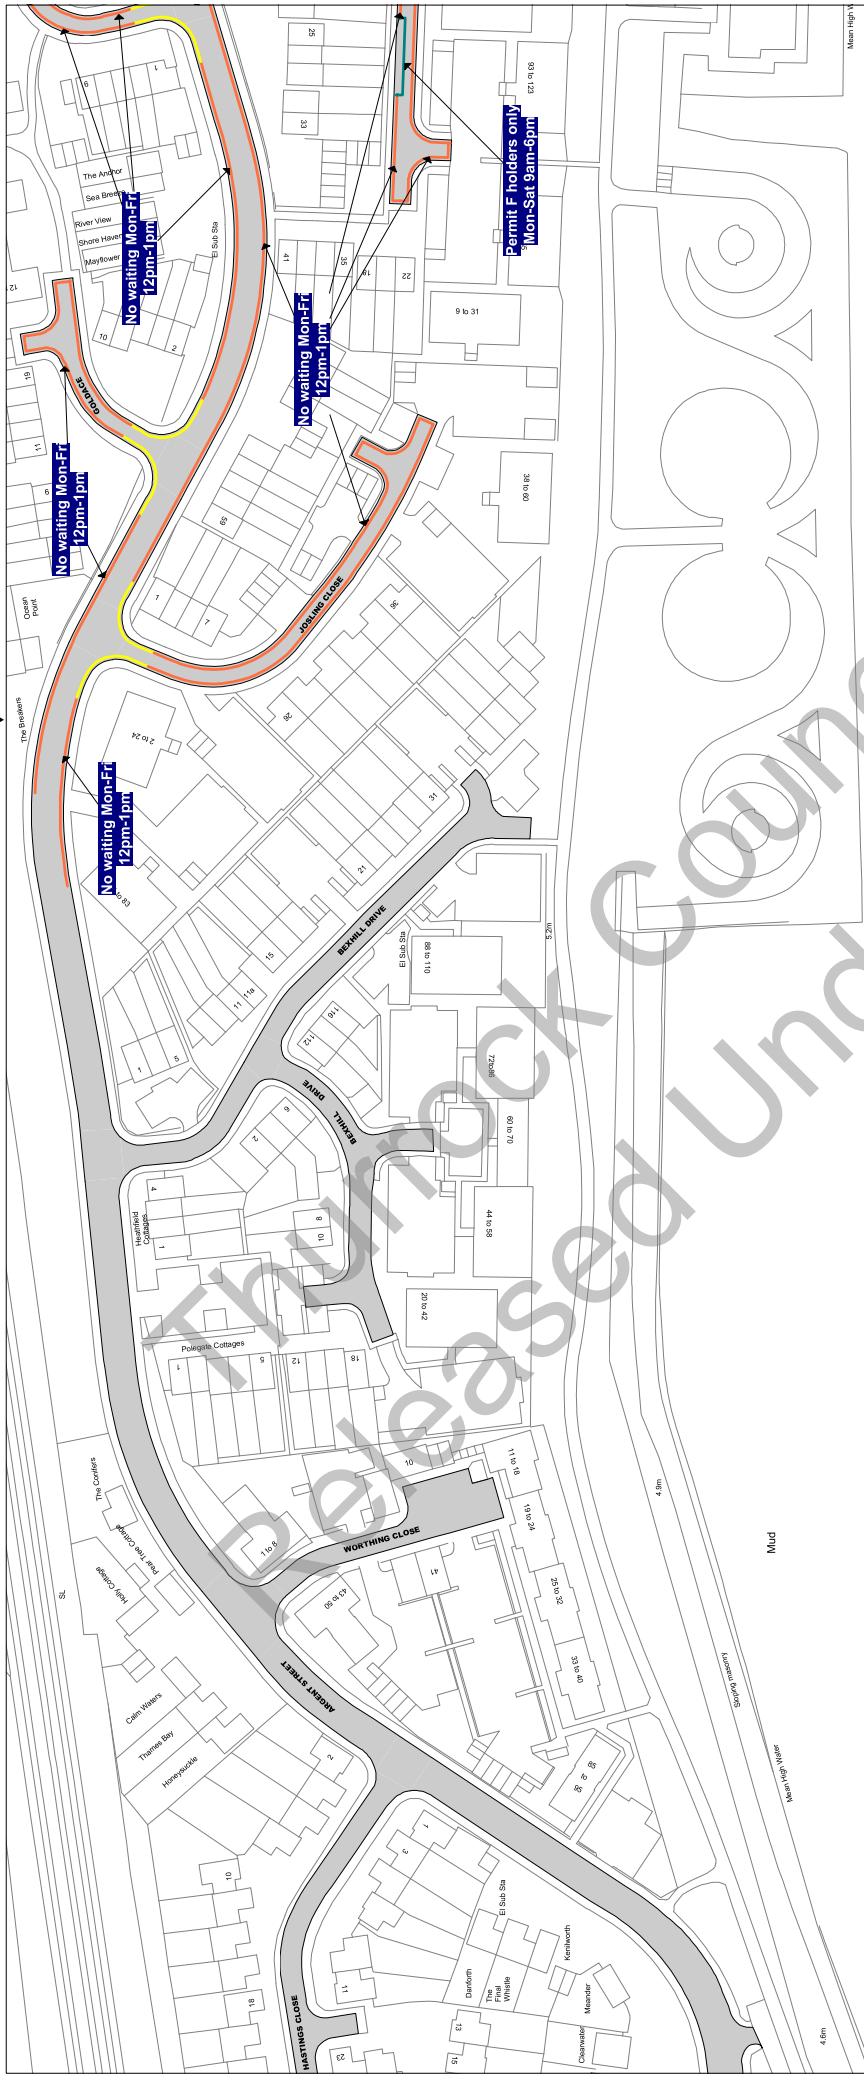

Scale: 1 : 1250 @ A3

Order Title: The Borough of Thurrock
(Stopping, Waiting, Loading and On-street Parking) Order 2017

This map is reproduced from Ordnance Survey material with the permission of Ordnance Survey on behalf of the Controller of Her Majesty's Stationery Office © Crown Copyright. Unauthorised reproduction infringes Crown copyright and may lead to prosecution or civil proceedings.
Harrow Council Licence No. 100025457 2017

 thurrock.gov.uk Civic Offices, New Road
Grays, Essex, RM17 6SL

2


Tile Ref: AN17

Status: CONFIRMED

Sheet Revision Number: 0

Sheet Active From: 14/07/2017

▲ AM17
▼ AN16
▼ AN18

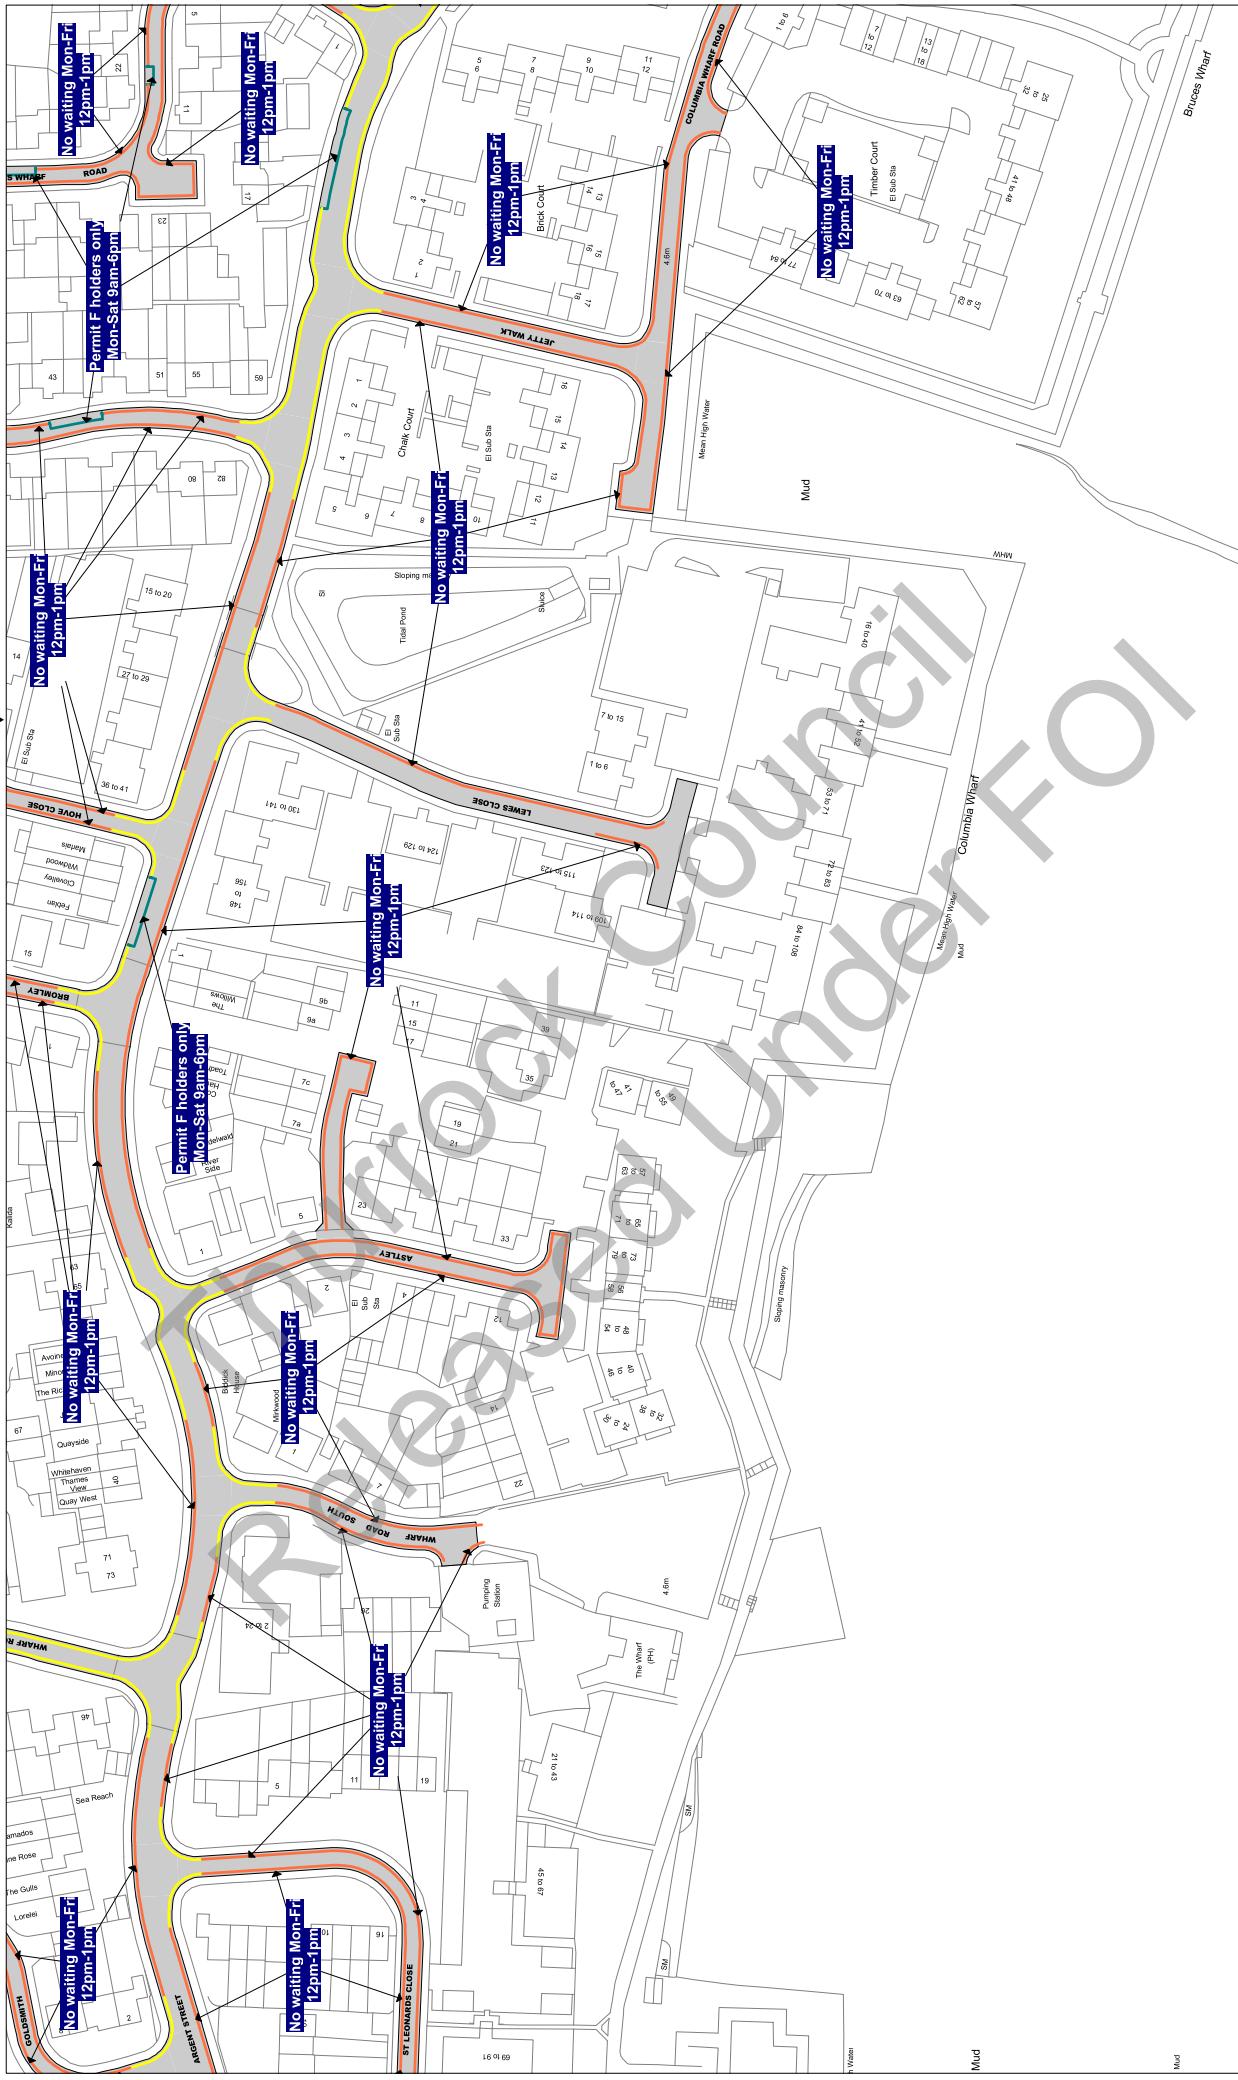

Scale: 1 : 1250 @ A3

Order Title: The Borough of Thurrock (Stopping, Waiting, Loading and On-street Parking) Order 2017

This map is reproduced from Ordnance Survey material with the permission of Ordnance Survey on behalf of the Crown Copyright. Unauthorised reproduction infringes Crown copyright and may lead to prosecution or civil proceedings.
Thurrock Council
Licence No: 100025467 2017

NOTE: SEE STATIC MAP SCHEDULE LEGEND FOR RESTRICTIONS DISPLAYED
thurrock.gov.uk
Civic Offices, New Road
Grays, Essex, RM17 6SL


Tile Ref: AN18

Status: CONFIRMED

Sheet Revision Number: 0

Sheet Active From: 14/07/2017

AM18
AN17
AN19
AO18

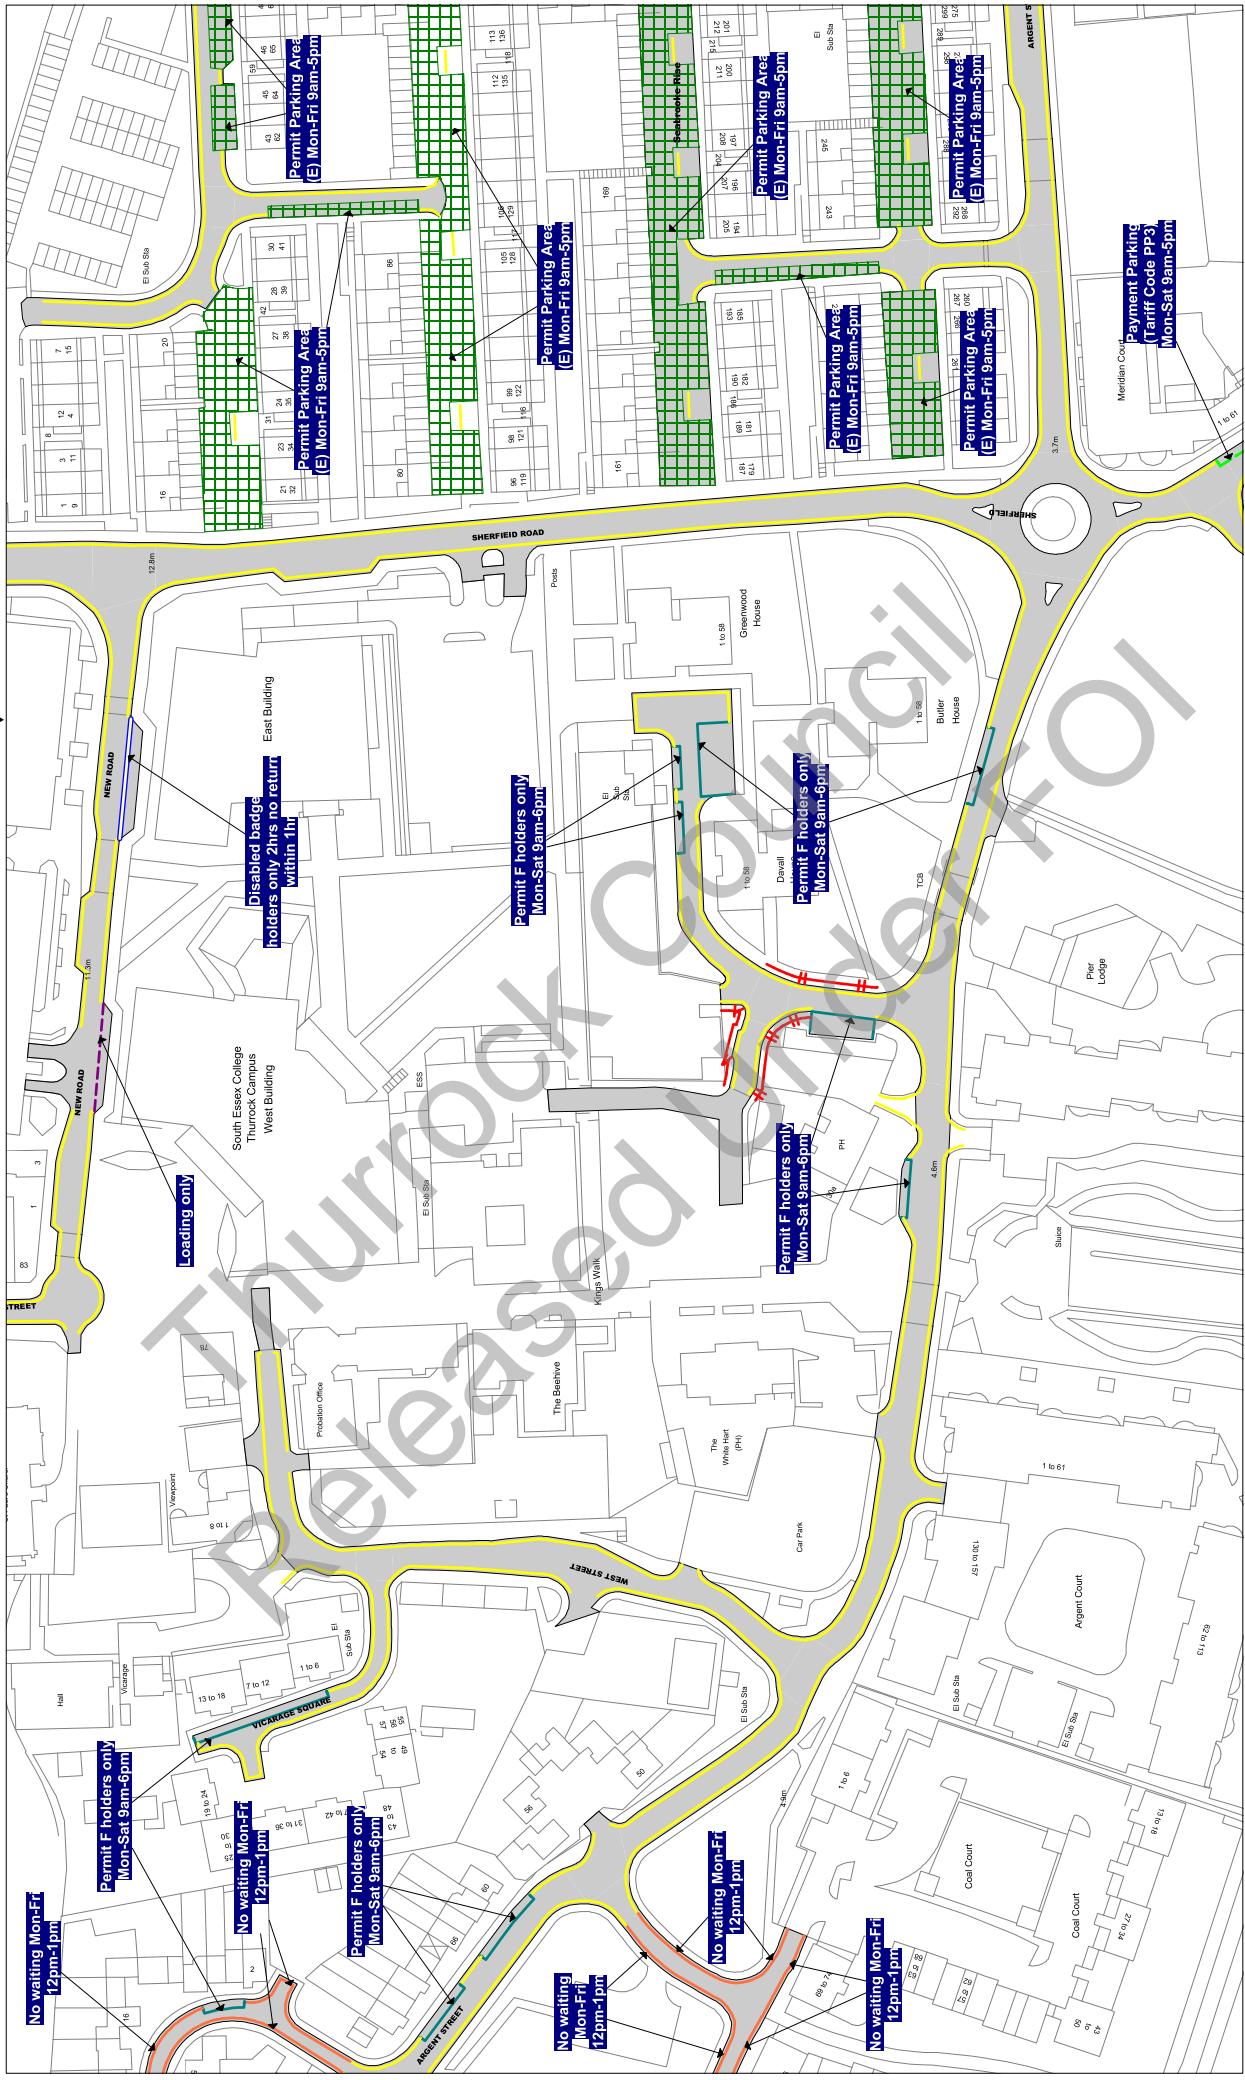

Scale: 1 : 1250 **@ A3**

Order Title: The Borough of Thurrock
(Stopping, Waiting, Loading and On-street Parking) Order 2017

This map is reproduced from Ordnance Survey material
with the permission of Ordnance Survey on behalf of the
Crown Copyright. Unauthorised reproduction, either
whole or in part, is an offence liable to prosecution or civil
proceedings.
Thurrock Council
Licence No: 100025467 2017

thurrock.gov.uk

**NOTE: SEE STATIC MAP SCHEDULE LEGEND
FOR RESTRICTIONS DISPLAYED**

Civic Offices, New Road
Grays, Essex, RM17 6SL


Tile Ref: AN19

Status: CONFIRMED

Sheet Revision Number: 0

Sheet Active From: 14/07/2017

▲ AM19
AN18 ▶
◀ AN20
AO19 ▼

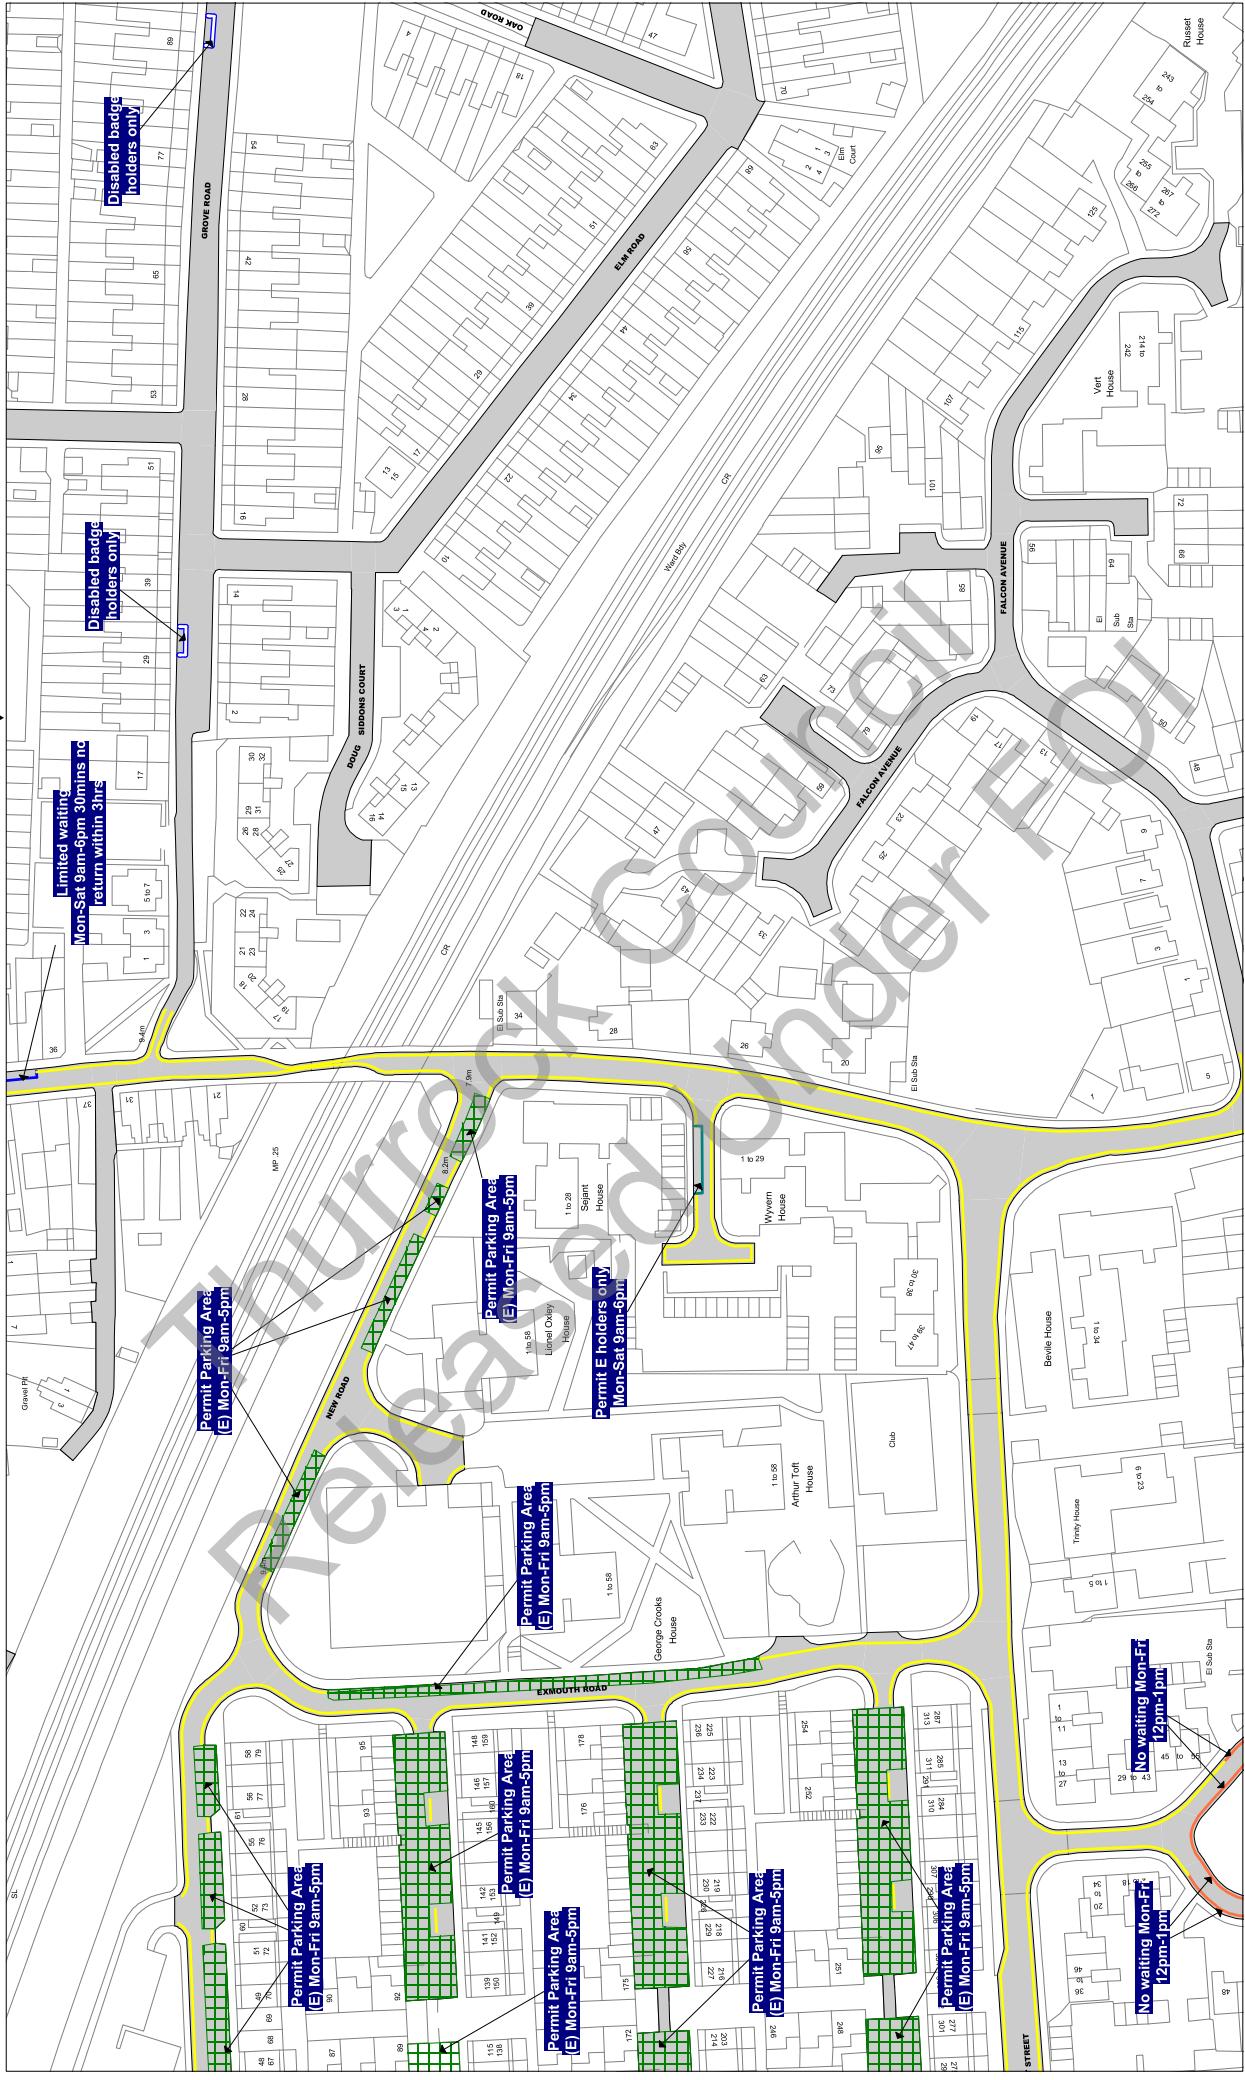

Scale: 1 : 1250 @ A3

Order Title: The Borough of Thurrock
(Stopping, Waiting, Loading and On-street Parking) Order 2017

This map is reproduced from Ordnance Survey material
with the permission of Ordnance Survey on behalf of the
Crown Copyright. Unauthorised reproduction infringes
copyright and may lead to prosecution or civil
proceedings.
Thurrock Council
Licence No: 100025467 2017

thurrock.gov.uk

Civic Offices, New Road
Grays, Essex, RM17 6SL

**NOTE: SEE STATIC MAP SCHEDULE LEGEND
FOR RESTRICTIONS DISPLAYED**

Tile Ref: AN20

Status: CONFIRMED

Sheet Revision Number: 0

Sheet Active From: 14/07/2017

Released Under FOI

Map showing residential areas and schools in Thurrock:

- SILVER LAKE ROAD:** Includes property numbers 1, 2, 122.
- CHERRY TREE CLOSE:** Includes property numbers 1, 2, 122.
- MANOR WAY:** Includes property numbers 1, 2, 122.
- MAPLE ROAD:** Includes property numbers 1, 2, 122.
- Thameside Junior School:** Located on Manor Way.
- Thameside Infant School:** Located on Manor Way.
- Thameside Childrens Centre:** Located on Manor Way.
- Little Thurrock Marshes:** Located to the east of the residential areas.
- Church Street:** Includes property numbers 1, 2, 122.
- Car Park:** Located on Church Street.
- El Sats Sta:** Located on Church Street.
- No waiting Mon-Fri Ban-11am:** Signage indicating no waiting between 7am and 11am on Monday to Friday.
- No stopping Mon-Fri 8am-8pm on school entrance markings:** Signage indicating no stopping between 8am and 8pm on school entrance markings on Monday to Friday.
- 2.1m:** Width restriction of 2.1m on Manor Road.
- 2.4m:** Width restriction of 2.4m on Manor Road.
- Path (un):** Unmetalled path.
- Path (un):** Unmetalled path.
- Playing Field:** Located on the eastern side of the map.
- Diversion Field:** Located on the southern side of the map.
- Little Thurrock Marshes:** Located to the east of the residential areas.

Scale: 1 : 1250 @ A3

Order Title: The Borough of Thurrock (Stopping, Waiting, Loading and On-street Parking) Order 2017

This map is reproduced from Ordnance Survey material with the permission of Ordnance Survey on behalf of the Controller of Her Majesty's Stationery Office © Crown Copyright. Unauthorised reproduction infringes Crown copyright and may lead to prosecution or civil proceedings.

Harrow Council
Licence No: 10025457 2017

 thurrock.gov.uk
Civic Offices, New Road
Grays, Essex, RM17 6SL

Civic Offices, New Road
Grays, Essex, RM17 6SL

Tile Ref: AO10

Status: CONFIRMED

Sheet Revision Number: 0

Sheet Active From: 14/07/2017

▲ AN10
AP10 ▼
AO11



Scale: 1 : 1250 @ A3

Order Title: The Borough of Thurrock
(Stopping, Waiting, Loading and On-street Parking) Order 2017

This map is reproduced from Ordnance Survey material
with the permission of Ordnance Survey on behalf of the
Crown Copyright. Unauthorised reproduction infringes
copyright and may lead to prosecution or civil
proceedings.
Thurrock Council
Licence No: 100025467 2017

**NOTE: SEE STATIC MAP SCHEDULE LEGEND
FOR RESTRICTIONS DISPLAYED**


thurrock.gov.uk
Civic Offices, New Road
Grays, Essex, RM17 6SL

Tile Ref: AO11
Status: CONFIRMED

Sheet Revision Number: 0

Sheet Active From: 14/07/2017

▲
AO11
AO10
▼
AO12

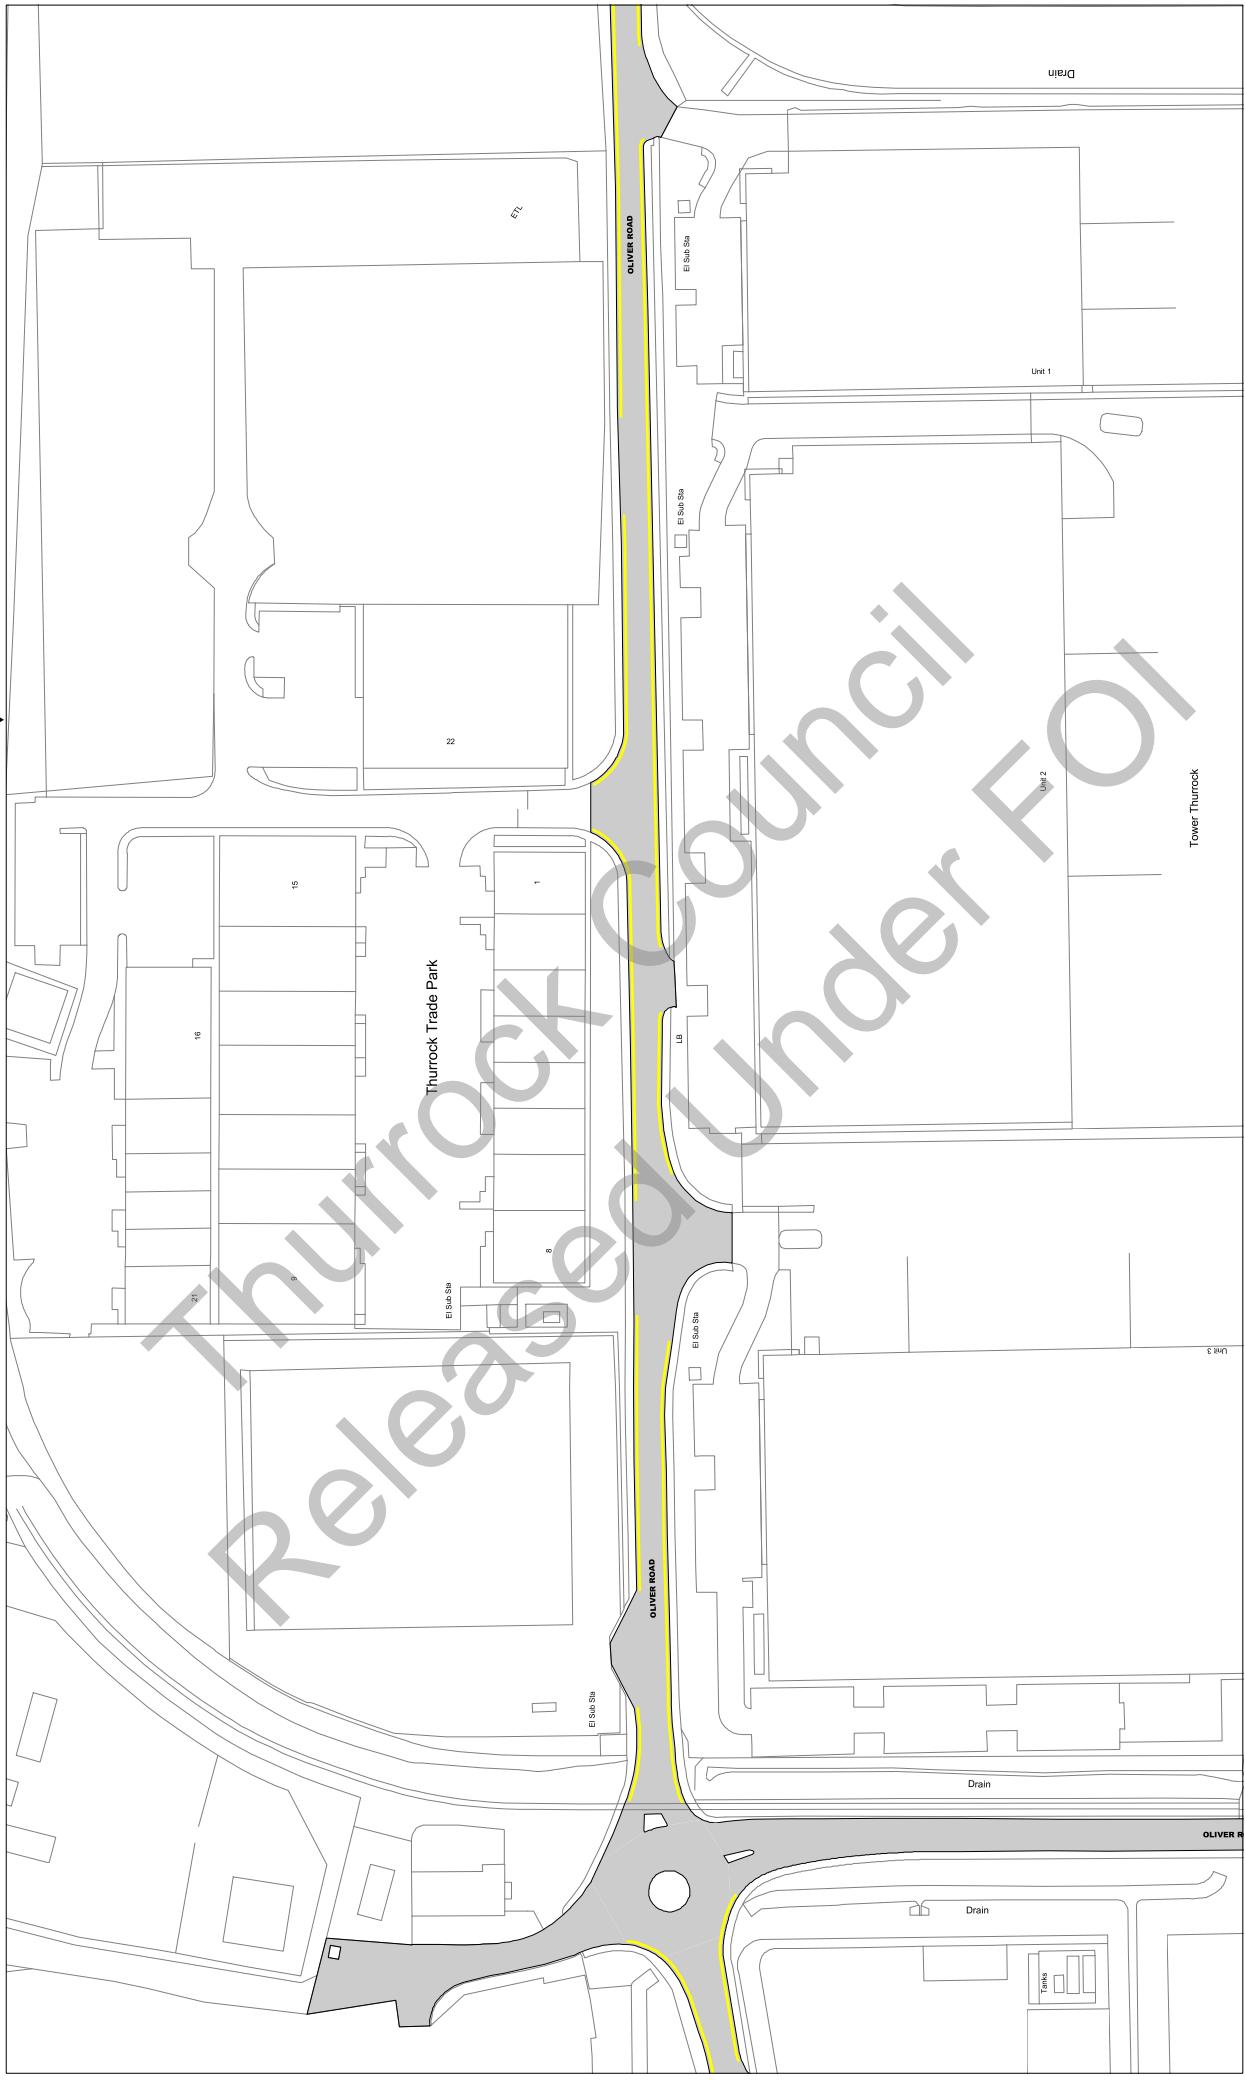

Scale: 1 : 1250 @ A3

Order Title: The Borough of Thurrock
(Stopping, Waiting, Loading and On-street Parking) Order 2017

This map is reproduced from Ordnance Survey material
with the permission of Ordnance Survey on behalf of the
Crown Copyright. Unauthorised reproduction infringes
copyright and may lead to prosecution or civil
proceedings.
Thurrock Council
Licence No: 100025467 2017

**NOTE: SEE STATIC MAP SCHEDULE LEGEND
FOR RESTRICTIONS DISPLAYED**
thurrock.gov.uk
Civic Offices, New Road
Grays, Essex, RM17 6SL


Tile Ref: AO12

Status: CONFIRMED

Sheet Revision Number: 0

Sheet Active From: 14/07/2017

▲
AO11
AO12
AO13
▼

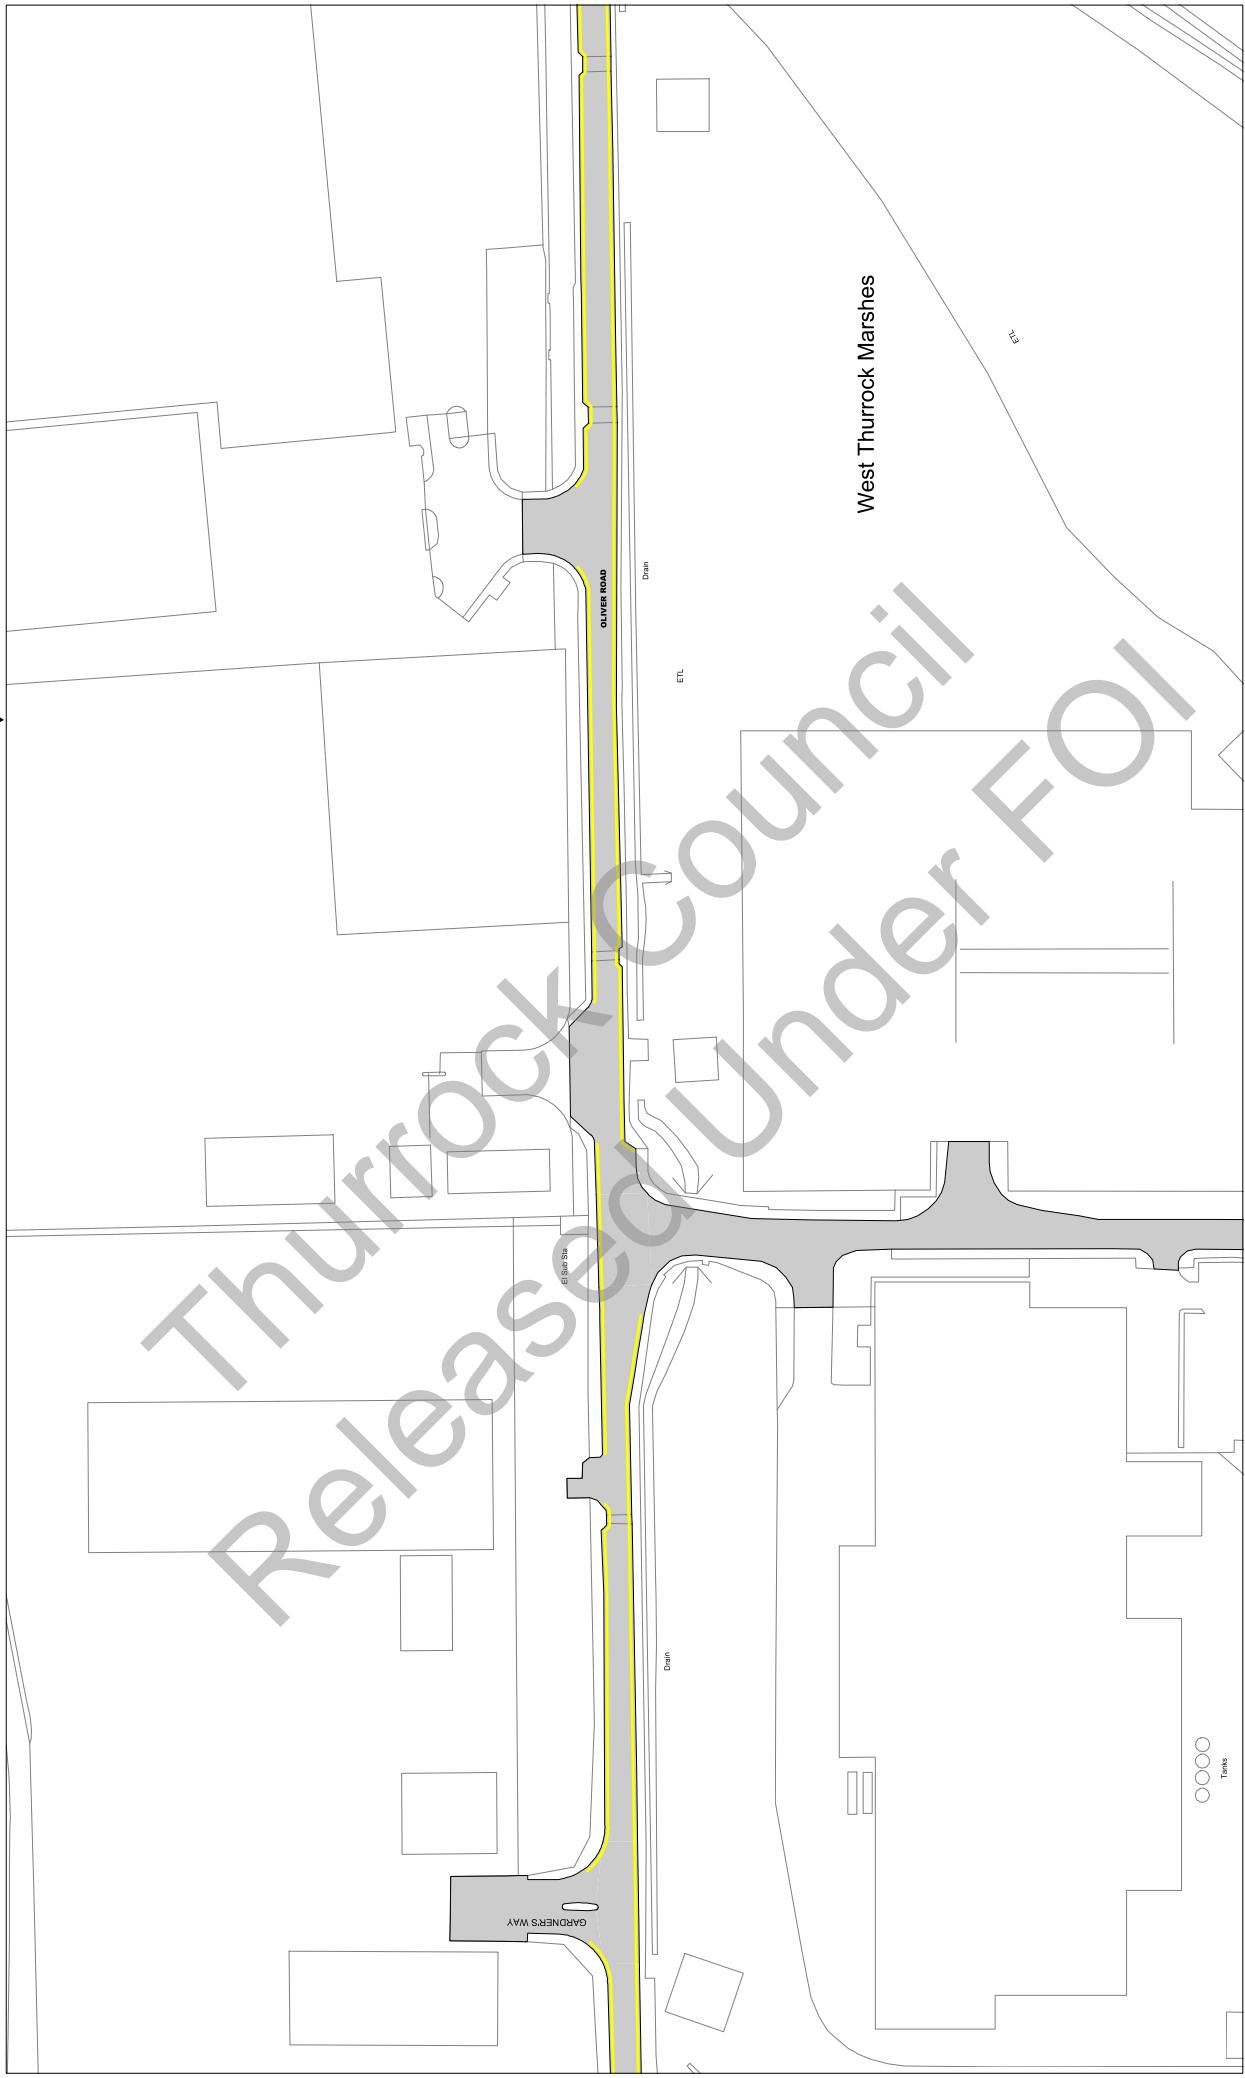

Scale: 1 : 1250 @ A3

Order Title: The Borough of Thurrock
(Stopping, Waiting, Loading and On-street Parking) Order 2017

This map is reproduced from Ordnance Survey material
with the permission of Ordnance Survey on behalf of the
Crown Copyright. Unauthorised reproduction infringes
copyright and may lead to prosecution or civil
proceedings.
Thurrock Council
Licence No: 100025467 2017

**NOTE: SEE STATIC MAP SCHEDULE LEGEND
FOR RESTRICTIONS DISPLAYED**

thurrock.gov.uk
Civic Offices, New Road
Grays, Essex, RM17 6SL


Tile Ref: AO13

Status: CONFIRMED

Sheet Revision Number: 0

Sheet Active From: 14/07/2017

▲
AO12
▼
AO13

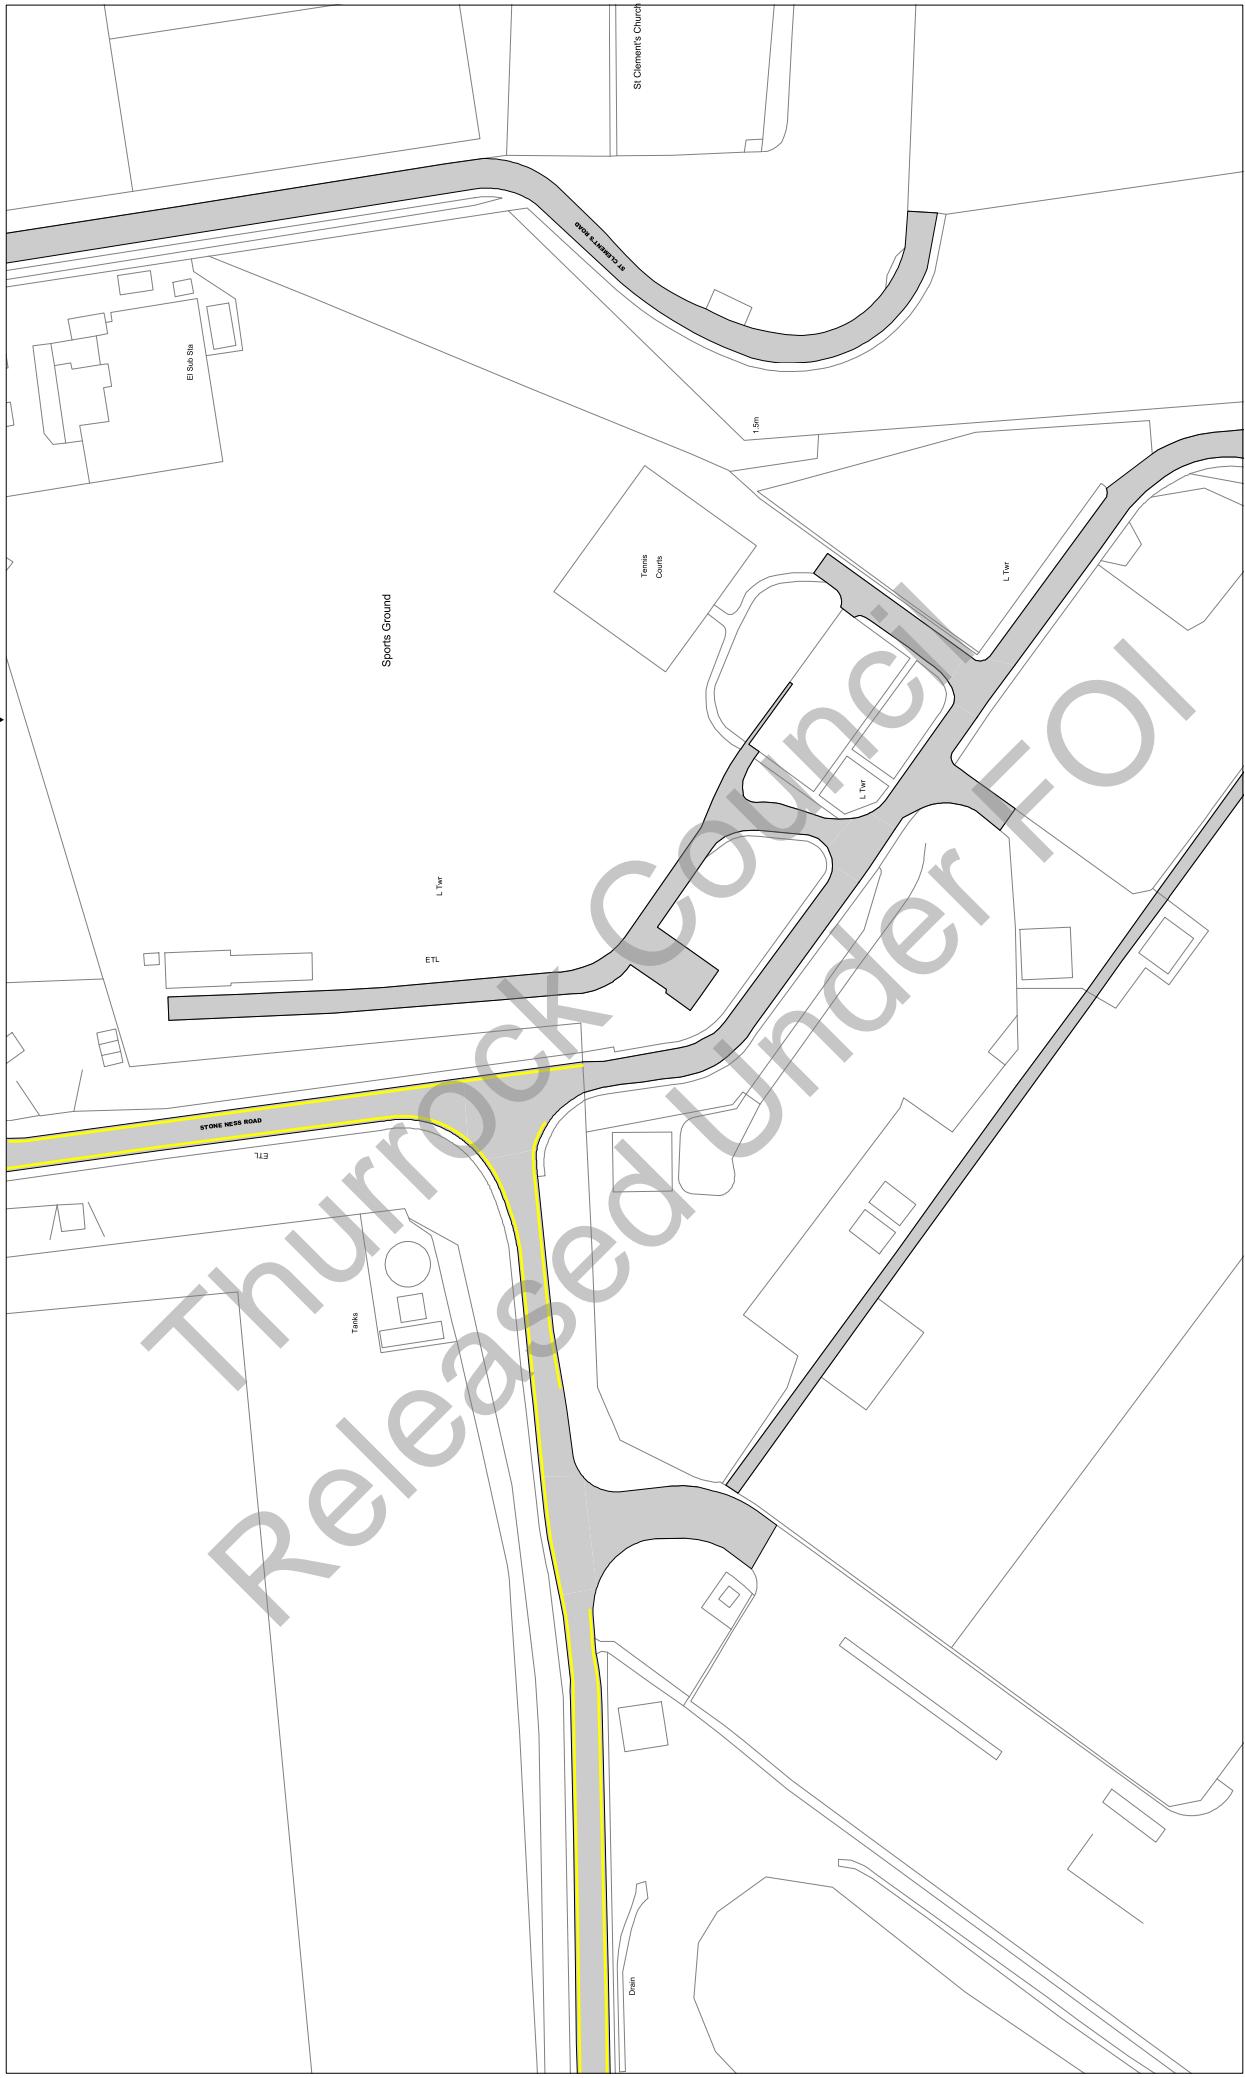

Scale: 1 : 1250 @ A3

Order Title: The Borough of Thurrock
(Stopping, Waiting, Loading and On-street Parking) Order 2017

This map is reproduced from Ordnance Survey material
with the permission of Ordnance Survey on behalf of the
Crown Copyright. Unauthorised reproduction infringes
copyright and may lead to prosecution or civil
proceedings.
Thurrock Council
Licence No: 100025467 2017

**NOTE: SEE STATIC MAP SCHEDULE LEGEND
FOR RESTRICTIONS DISPLAYED**

thurrock.gov.uk
Civic Offices, New Road
Grays, Essex, RM17 6SL


Tile Ref: AO18

Status: CONFIRMED

Sheet Revision Number: 0

Sheet Active From: 14/07/2017

▲ AN18
AO19 ▾

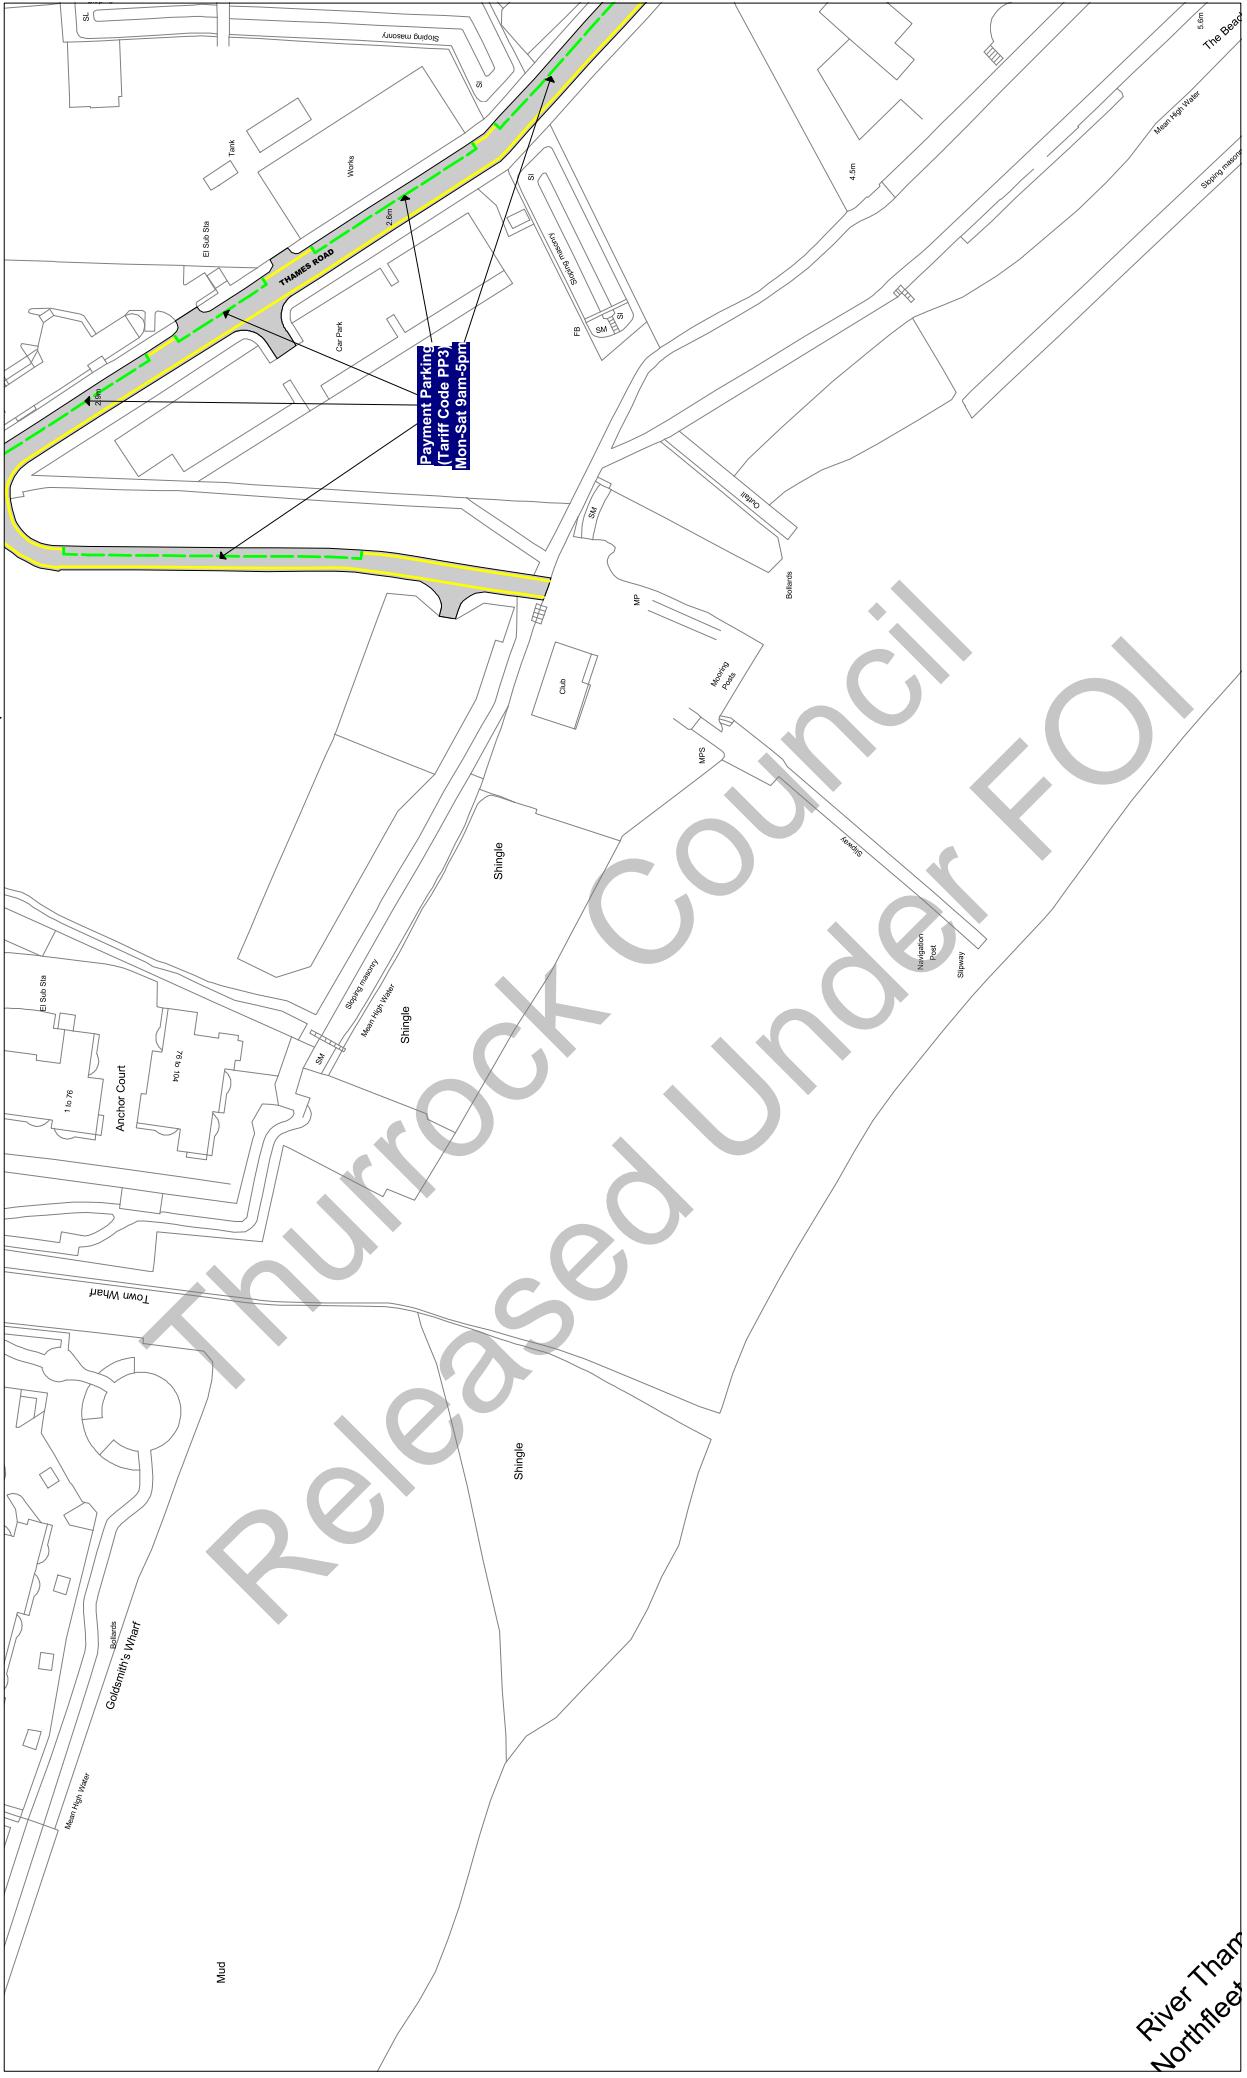

Scale: 1 : 1250 @ A3

Order Title: The Borough of Thurrock
(Stopping, Waiting, Loading and On-street Parking) Order 2017

This map is reproduced from Ordnance Survey material
with the permission of Ordnance Survey on behalf of the
Crown Copyright. Unauthorised reproduction infringes
copyright and may lead to prosecution or civil
proceedings.
Thurrock Council
Licence No: 100025467 2017

**NOTE: SEE STATIC MAP SCHEDULE LEGEND
FOR RESTRICTIONS DISPLAYED**

thurrock.gov.uk
Civic Offices, New Road
Grays, Essex, RM17 6SL


Tile Ref: AO19

Status: CONFIRMED

Sheet Revision Number: 0

Sheet Active From: 14/07/2017

▲ AN19
AO18 ▾
AO20 ▾

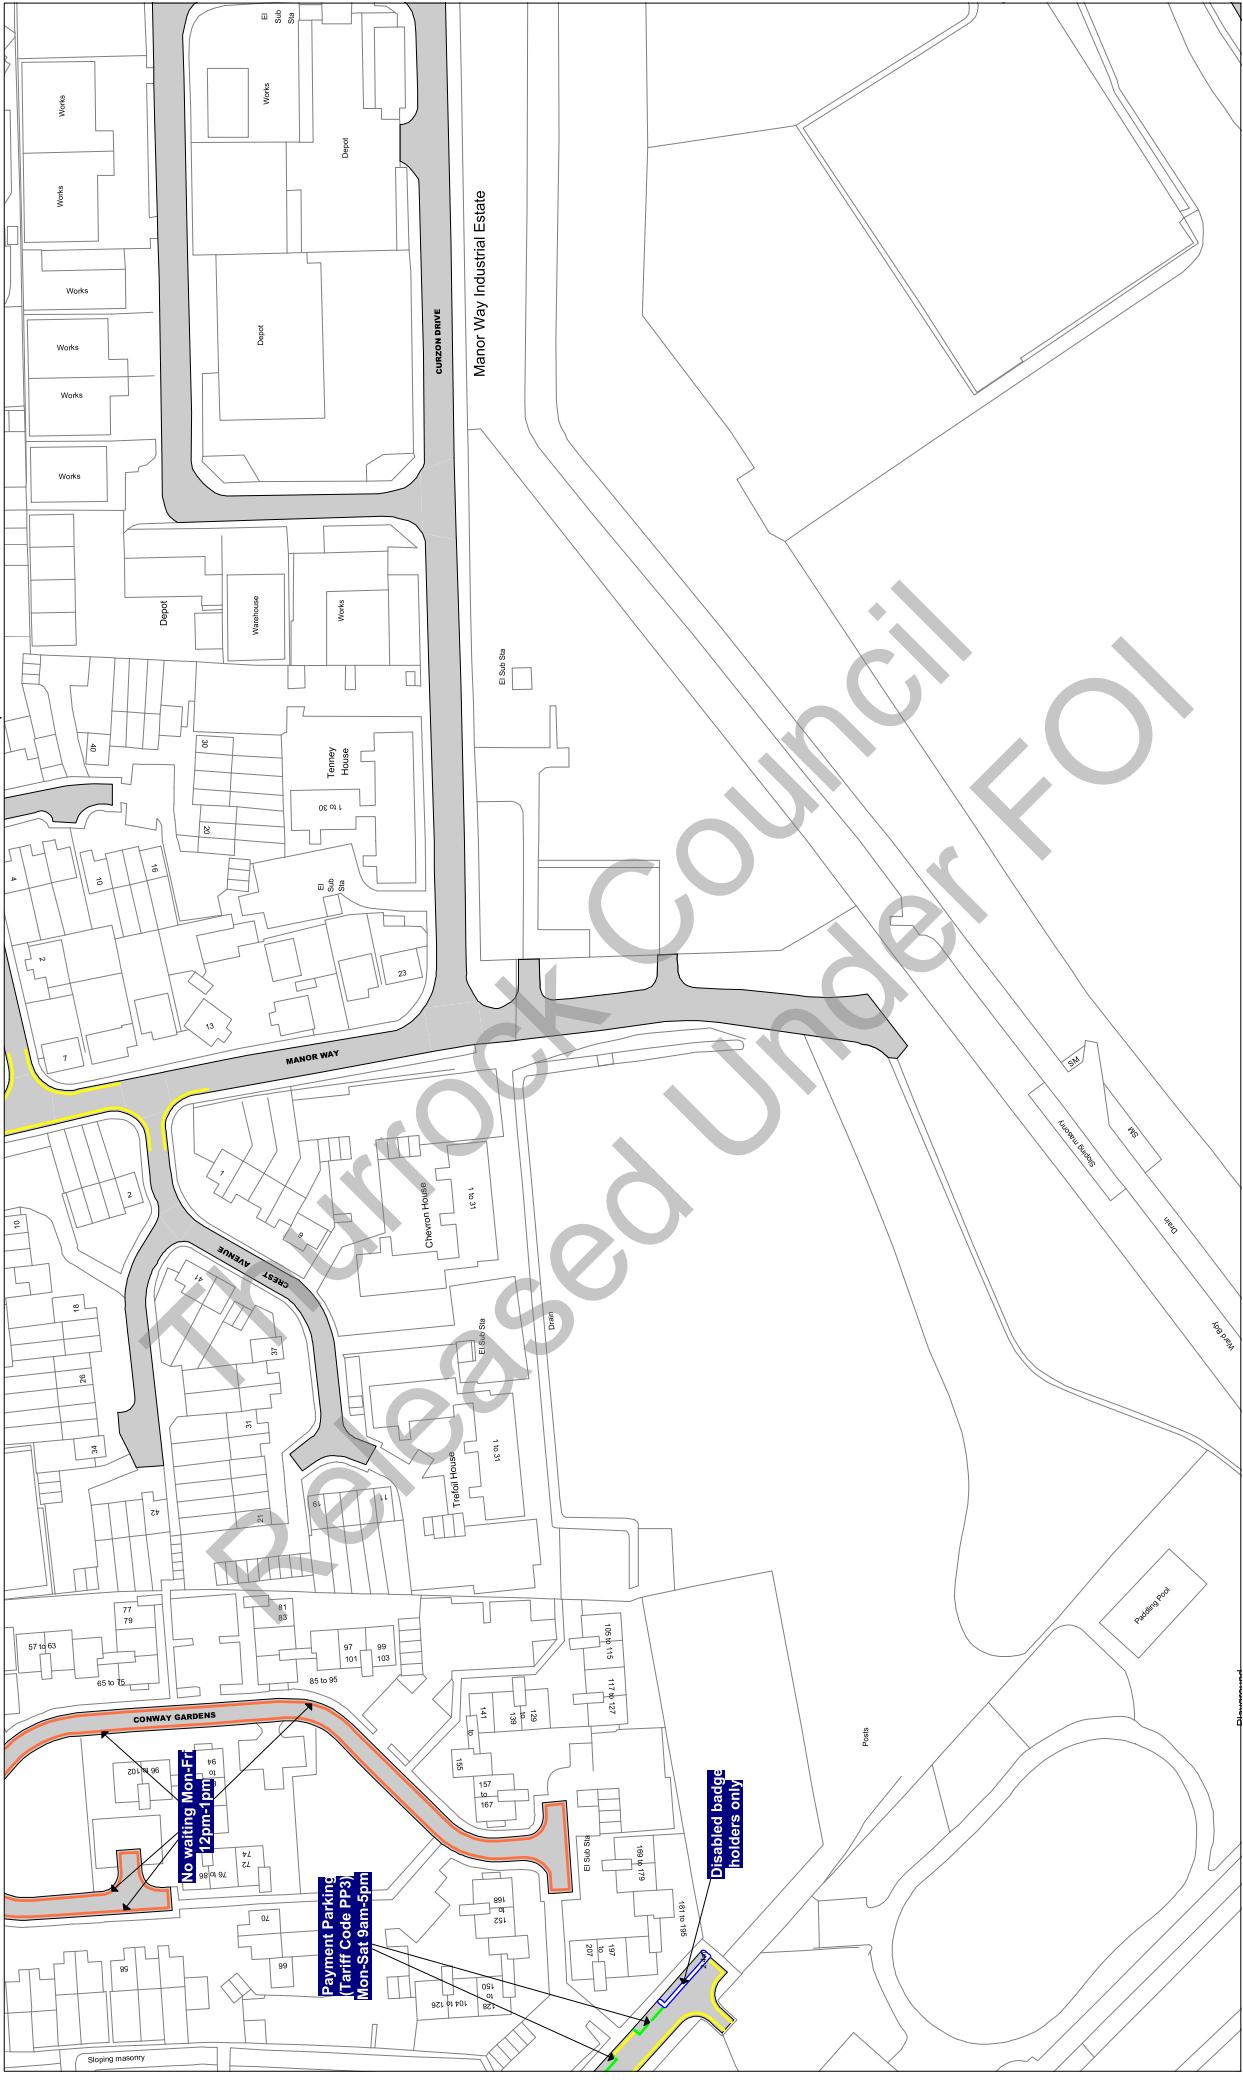

Scale: 1 : 1250 @ A3

Order Title: The Borough of Thurrock
(Stopping, Waiting, Loading and On-street Parking) Order 2017

This map is reproduced from Ordnance Survey material
with the permission of Ordnance Survey on behalf of the
Crown Copyright. Unauthorised reproduction infringes
copyright and may lead to prosecution or civil
proceedings.
Thurrock Council
Licence No: 100025467 2017

**NOTE: SEE STATIC MAP SCHEDULE LEGEND
FOR RESTRICTIONS DISPLAYED**

thurrock.gov.uk
Civic Offices, New Road
Grays, Essex, RM17 6SL

Tile Ref: AO20

Status: CONFIRMED

Sheet Revision Number: 0

Sheet Active From: 14/07/2017

▲ AN20
AO19 ▲ AO21 ▼



Scale: 1 : 1250 @ A3

Order Title: The Borough of Thurrock
(Stopping, Waiting, Loading and On-street Parking) Order 2017

This map is reproduced from Ordnance Survey material
with the permission of Ordnance Survey on behalf of the
Crown Copyright. Unauthorised reproduction infringes
copyright and may lead to prosecution or civil
proceedings.
Thurrock Council
Licence No: 100025467 2017

**NOTE: SEE STATIC MAP SCHEDULE LEGEND
FOR RESTRICTIONS DISPLAYED**


thurrock.gov.uk
Civic Offices, New Road
Grays, Essex, RM17 6SL

Tile Ref: AO21
Status: CONFIRMED

Sheet Revision Number: 0

Sheet Active From: 14/07/2017

AO20
AP21

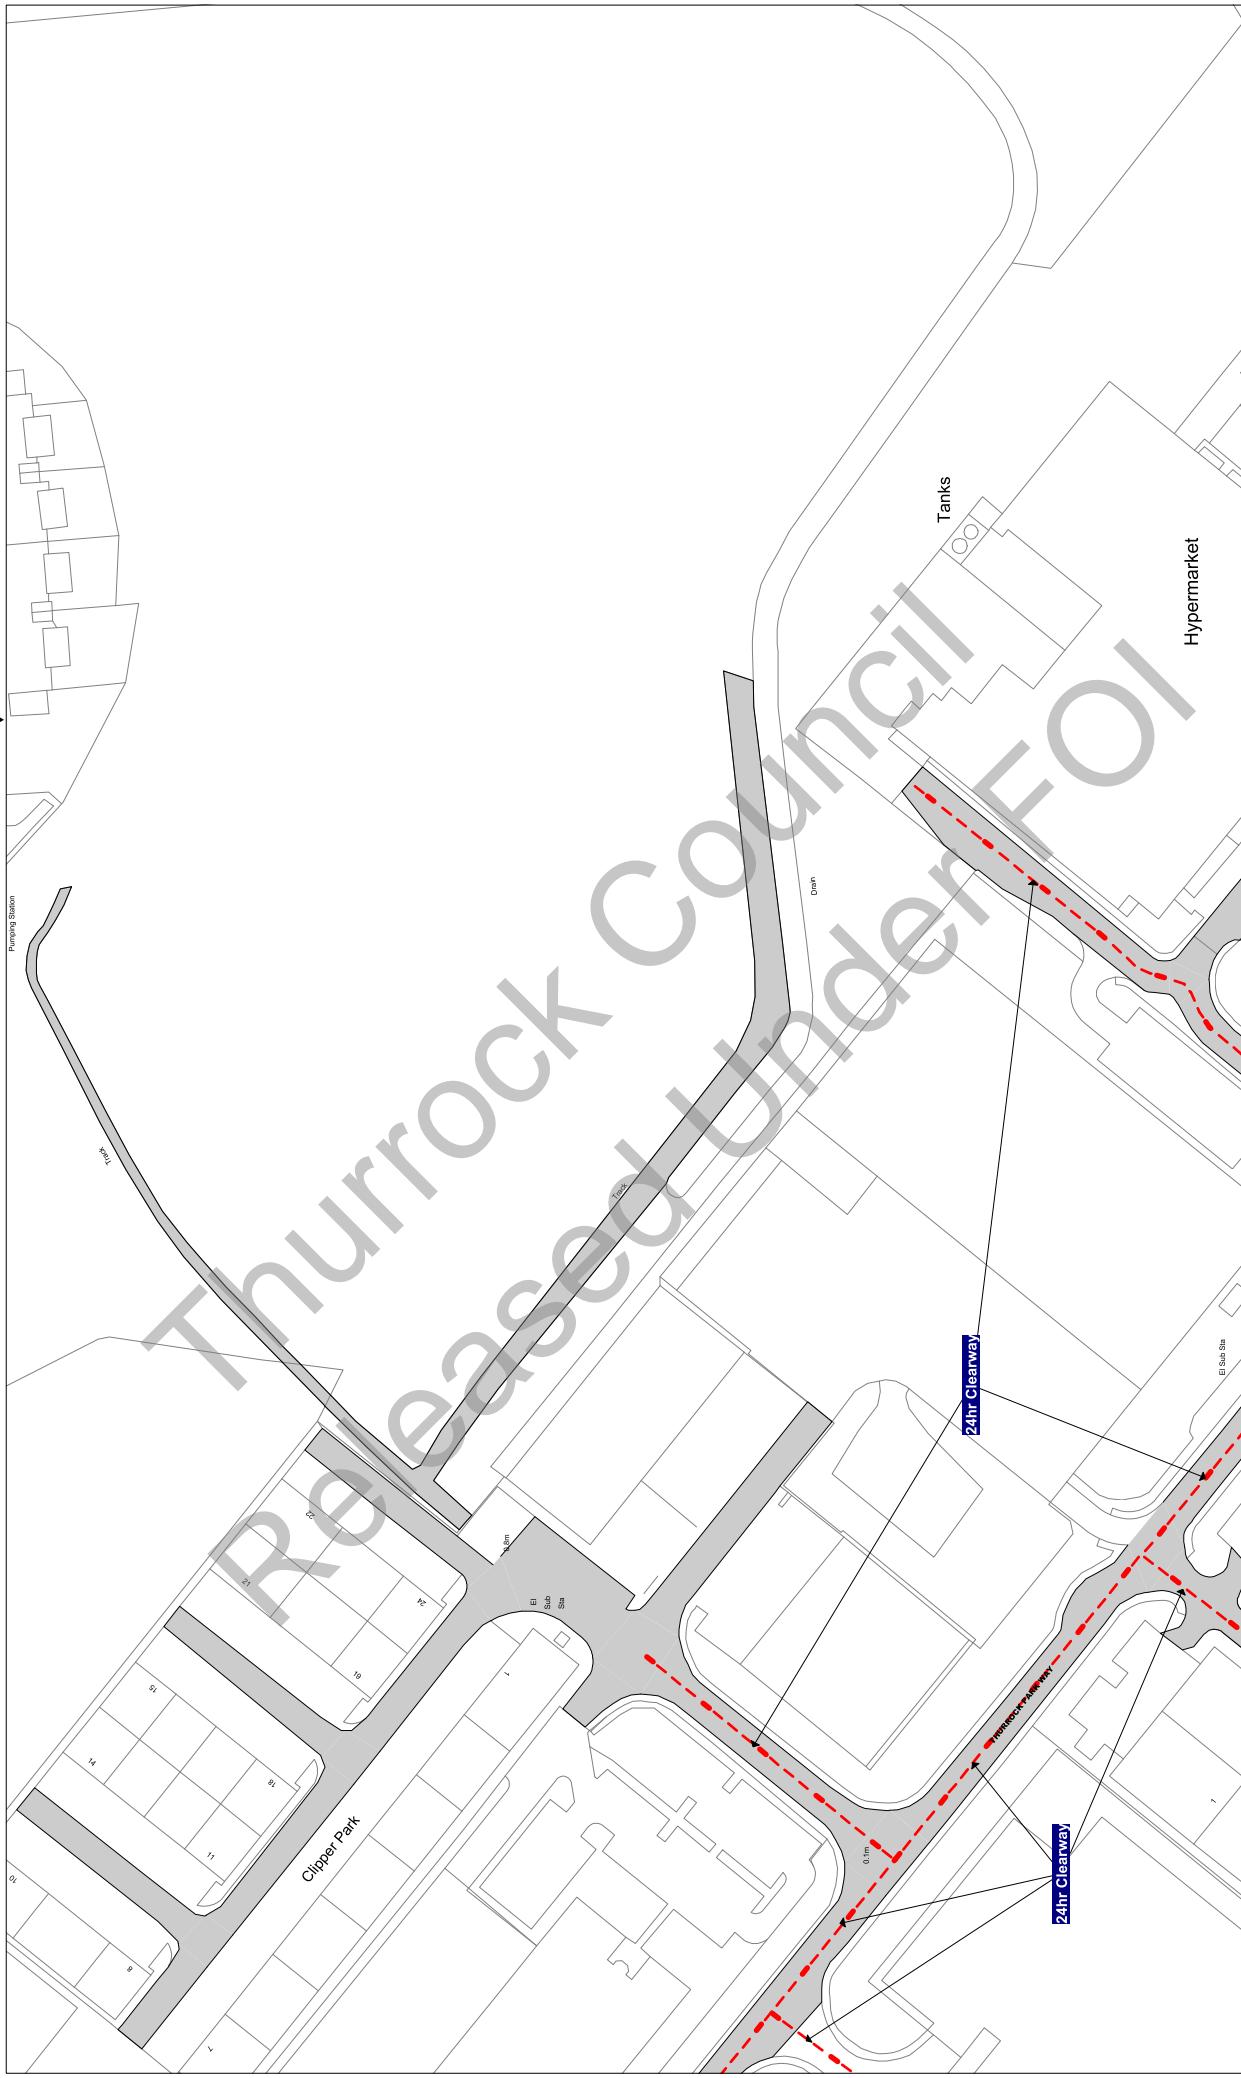

Scale: 1 : 1250 @ A3

Order Title: The Borough of Thurrock
(Stopping, Waiting, Loading and On-street Parking) Order 2017

This map is reproduced from Ordnance Survey material
with the permission of Ordnance Survey on behalf of the
Crown Copyright. Unauthorised reproduction infringes
copyright and may lead to prosecution or civil
proceedings.
Thurrock Council
Licence No: 100025457 2017

**NOTE: SEE STATIC MAP SCHEDULE LEGEND
FOR RESTRICTIONS DISPLAYED**

thurrock.gov.uk
Civic Offices, New Road
Grays, Essex, RM17 6SL


Title Ref: AO24

Status: CONFIRMED

Sheet Revision Number: 0

Sheet Active From: 14/07/2017

AP24

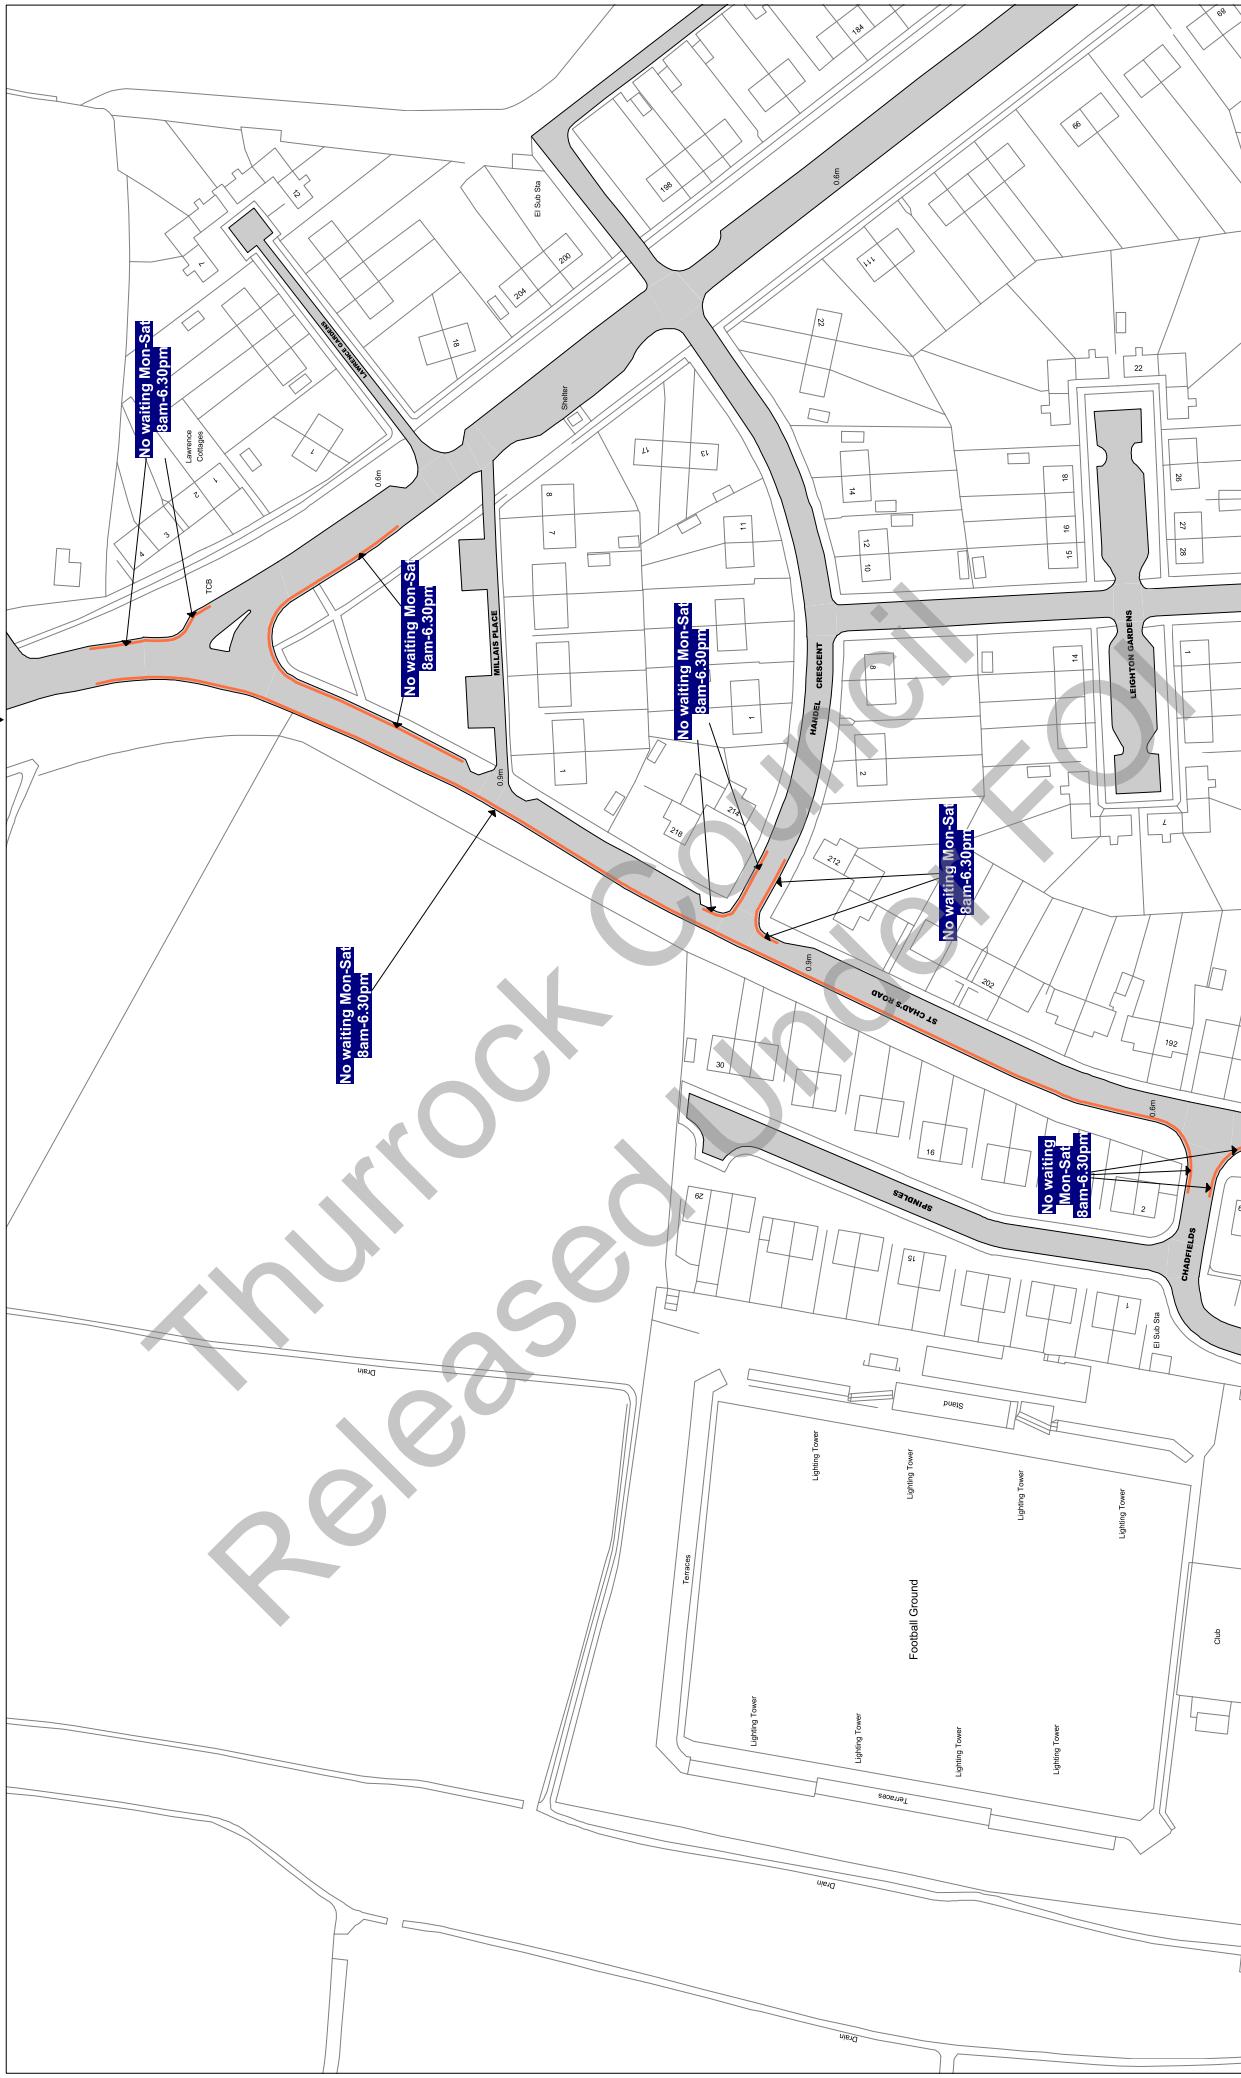

Scale: 1 : 1250 @ A3

Scale: 1 : 1250 @ A3
Order Title: The Borough of -
(Stopping, Waiting, Loading;

This map is reproduced from Ordnance Survey material with the permission of Ordnance Survey on behalf of the Controller of Her Majesty's Stationery Office © Crown Copyright. Unauthorised reproduction infringes Crown copyright and may lead to prosecution or civil proceedings.

Truro Council
Licence No. 0025457 2017

 thurrock.gov.uk Civic Offices, New Road
Grays, Essex, RM17 6SL


Tile Ref: AP10

Status: CONFIRMED

Sheet Revision Number: 0

Sheet Active From: 14/07/2017

A010

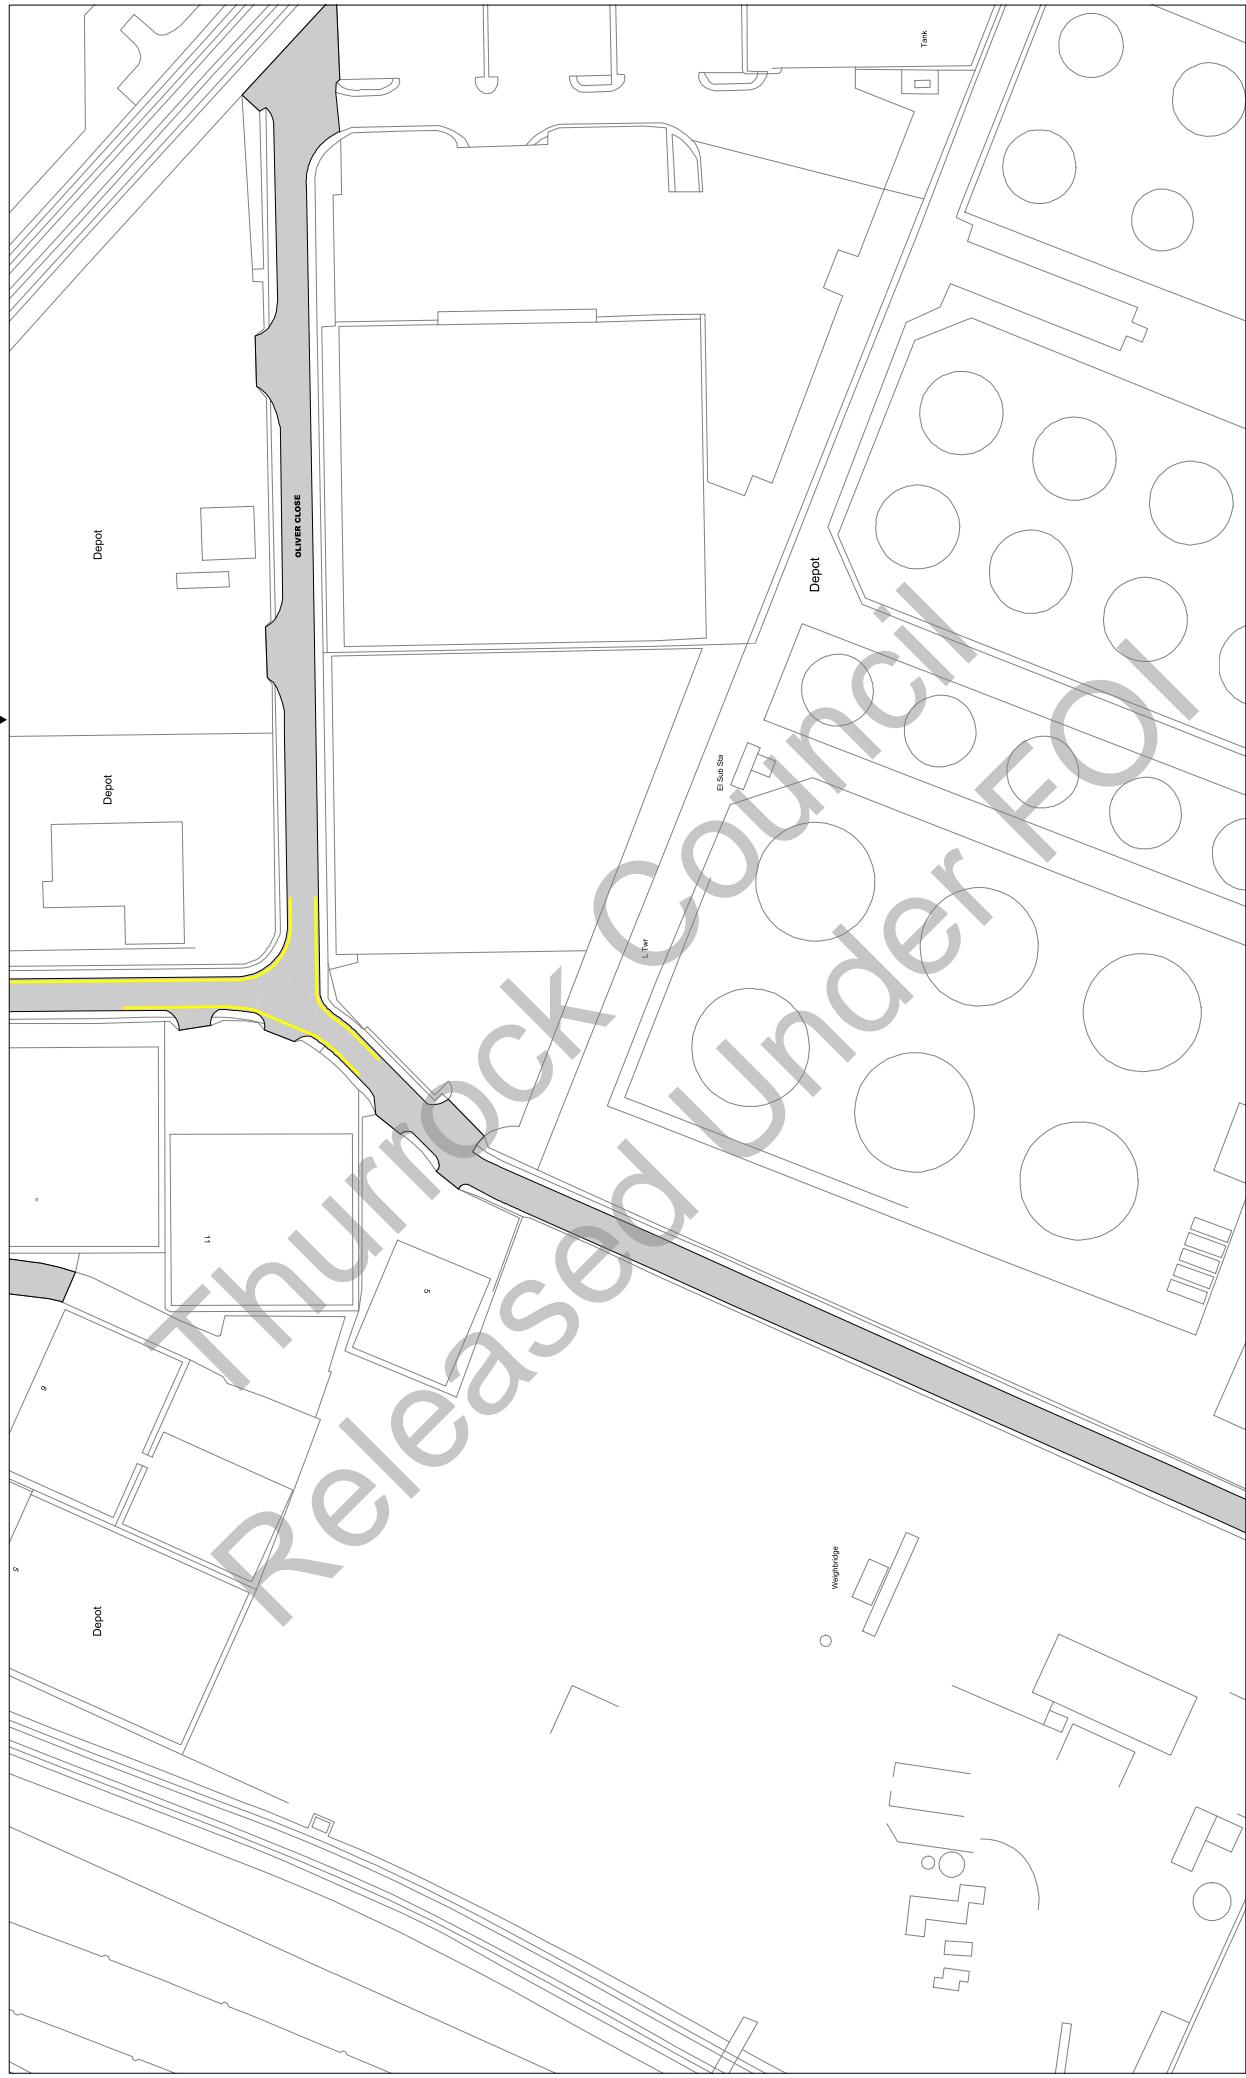

Scale: 1 : 1250 @ A3

Order Title: The Borough of Thurrock
(Stopping, Waiting, Loading and On-street Parking) Order 2017

This map is reproduced from Ordnance Survey material
with the permission of Ordnance Survey on behalf of the
Crown Copyright. Unauthorised reproduction, either
whole or in part, is an offence liable to prosecution or civil
proceedings.
Thurrock Council
Licence No: 100025457 2017

NOTE: SEE STATIC MAP SCHEDULE LEGEND
FOR RESTRICTIONS DISPLAYED

thurrock.gov.uk
Civic Offices, New Road
Grays, Essex, RM17 6SL


Tile Ref: AP21

Status: CONFIRMED

Sheet Revision Number: 0

Sheet Active From: 14/07/2017

AO21

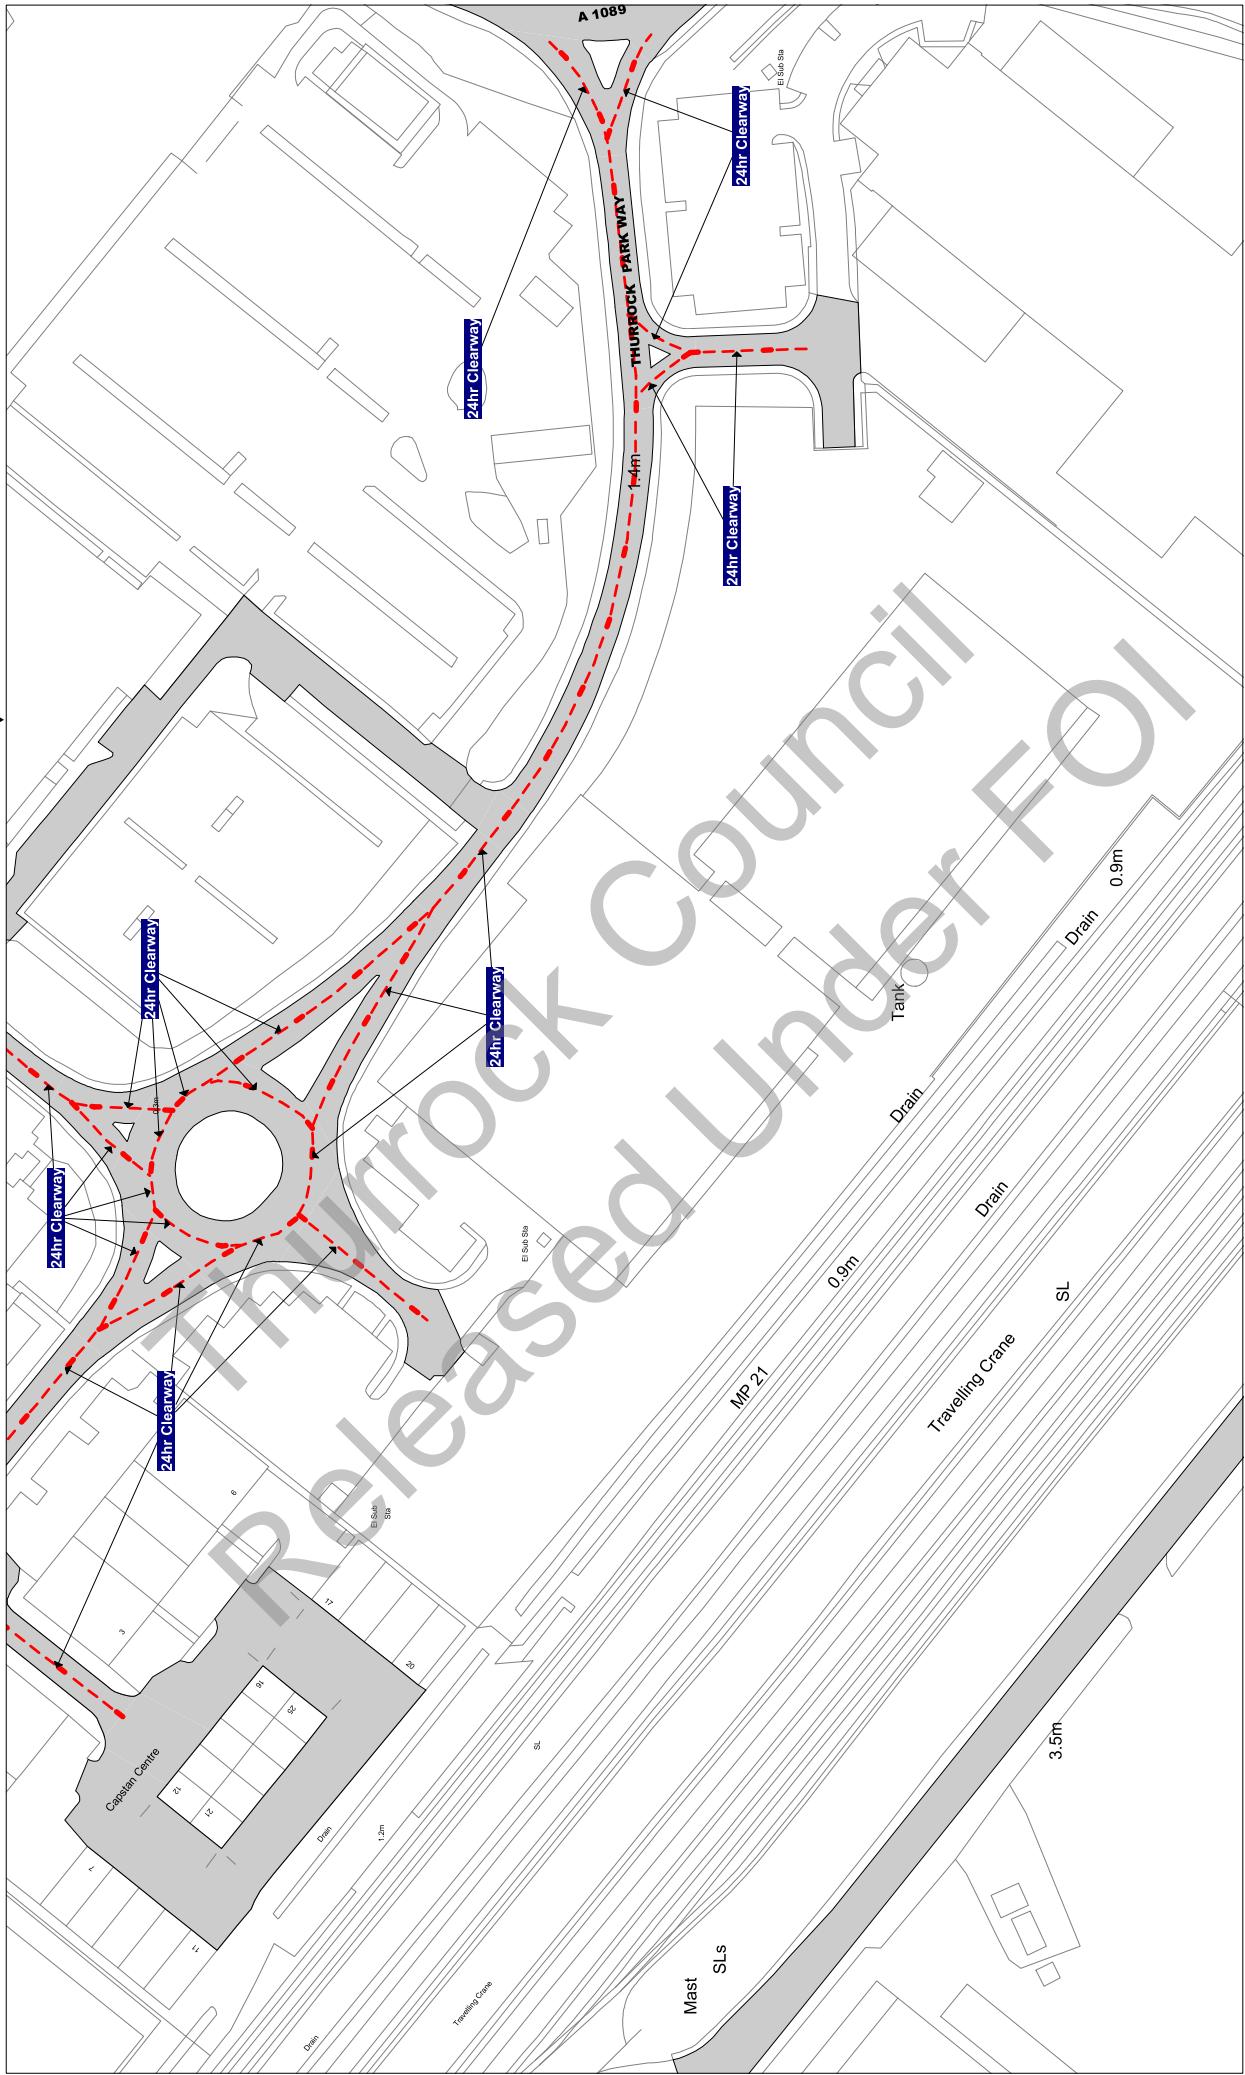

Scale: 1 : 1250 @ A3

Order Title: The Borough of Thurrock
(Stopping, Waiting, Loading and On-street Parking) Order 2017

This map is reproduced from Ordnance Survey material
with the permission of Ordnance Survey on behalf of the
Crown Copyright. Unauthorised reproduction, either
whole or in part, is an offence liable to prosecution or civil
proceedings.
Thurrock Council
Licence No: 100025467 2017

**NOTE: SEE STATIC MAP SCHEDULE LEGEND
FOR RESTRICTIONS DISPLAYED**

 thurrock.gov.uk
Civic Offices, New Road
Grays, Essex, RM17 6SL


Tile Ref: AP24

Status: CONFIRMED

Sheet Revision Number: 0

Sheet Active From: 14/07/2017

AO24
AP25
AQ24

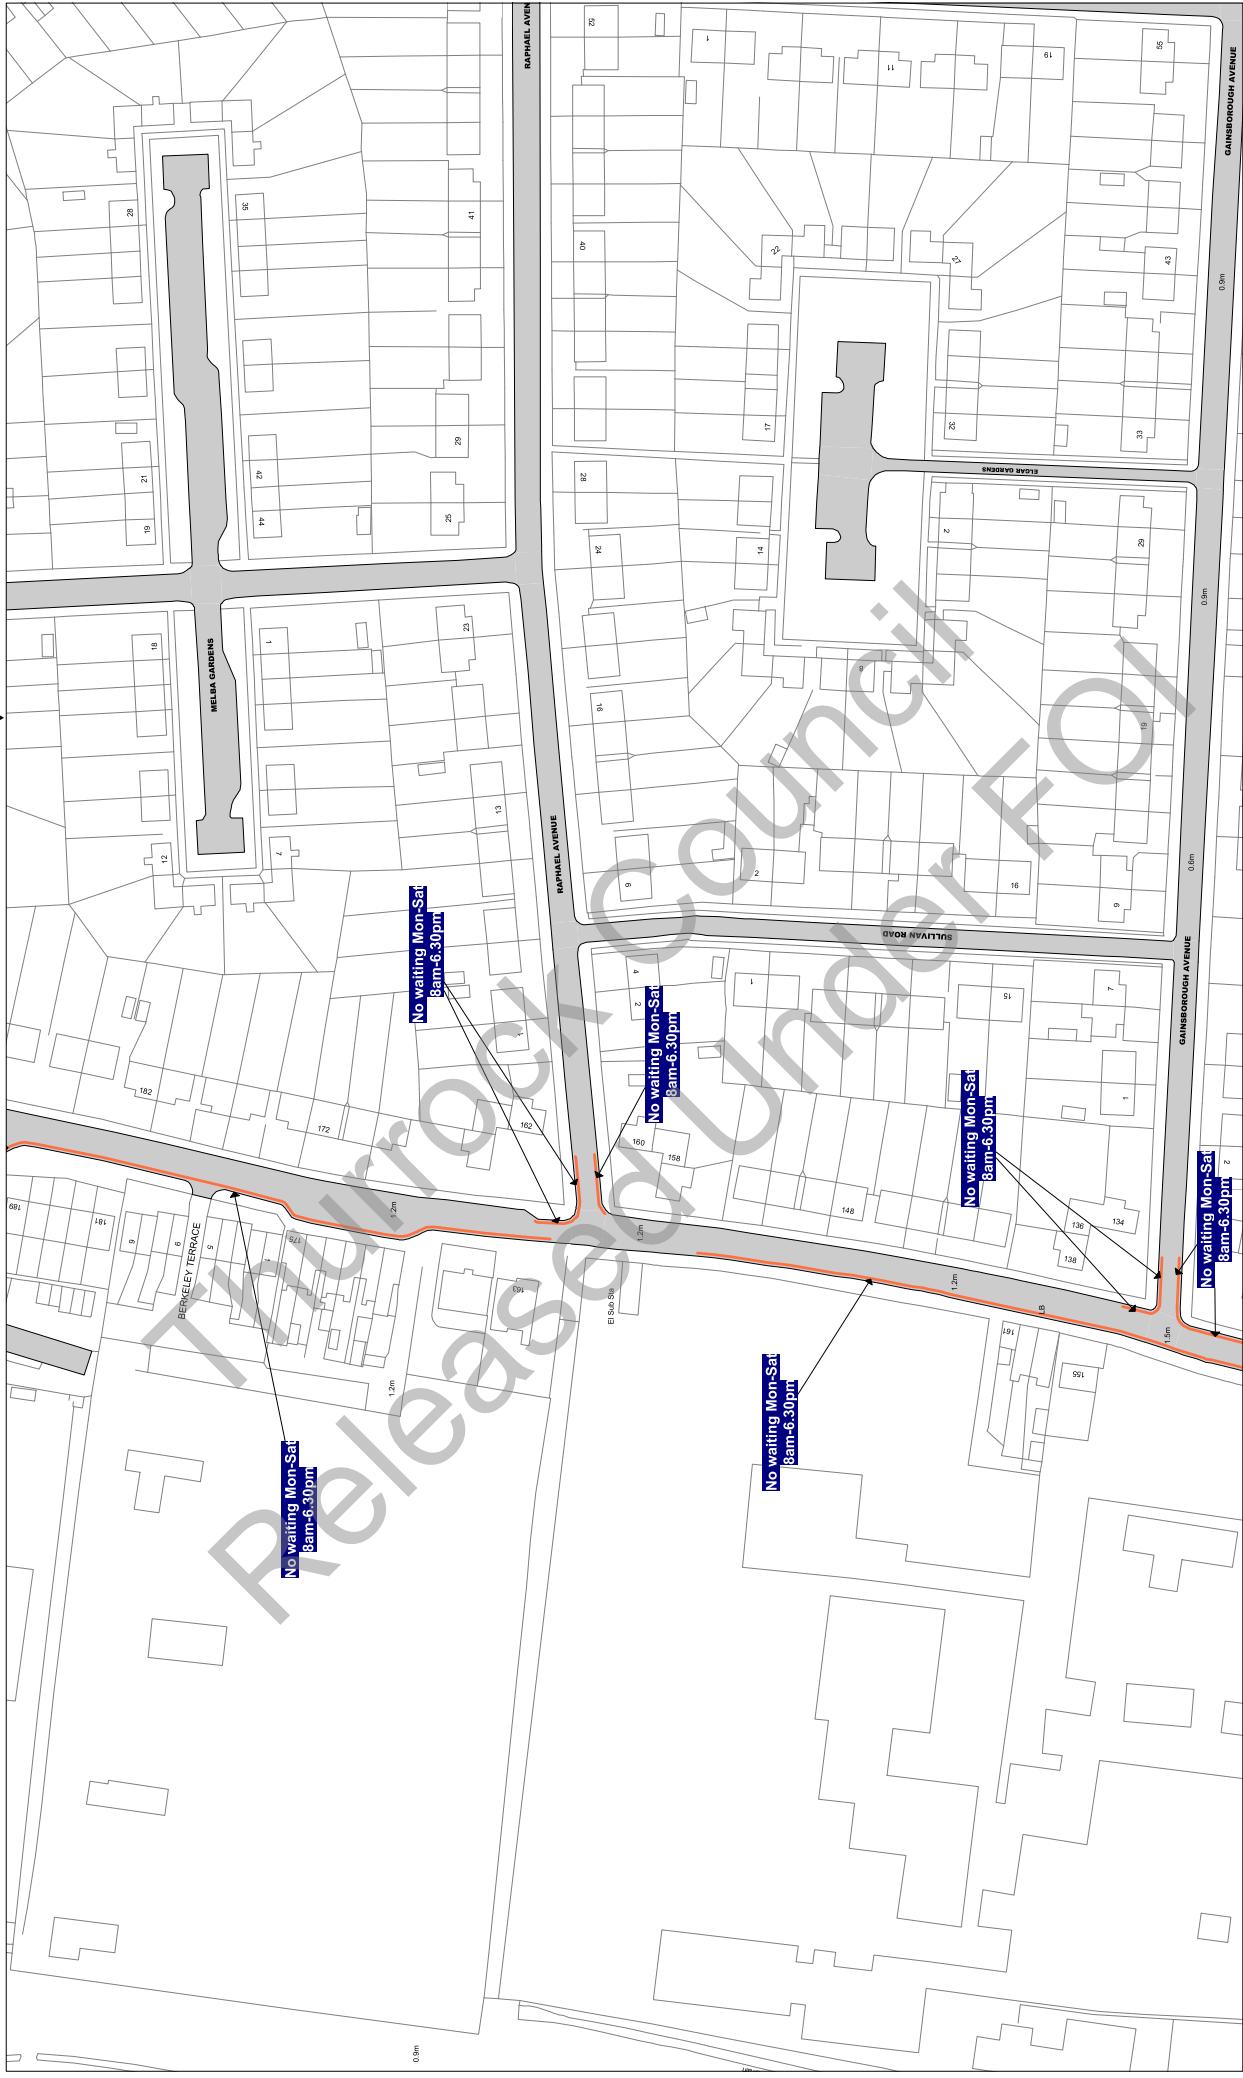

Scale: 1 : 1250 @ A3

Order Title: The Borough of Thurrock
(Stopping, Waiting, Loading and On-street Parking) Order 2017

This map is reproduced from Ordnance Survey material
with the permission of Ordnance Survey on behalf of the
Crown Copyright. Unauthorised reproduction of the
material may lead to prosecution or civil
proceedings.
Thurrock Council
Licence No: 100025457 2017

NOTE: SEE STATIC MAP SCHEDULE LEGEND
FOR RESTRICTIONS DISPLAYED

thurrock.gov.uk
Civic Offices, New Road
Grays, Essex, RM17 6SL


Tile Ref: AP25

Status: CONFIRMED

Sheet Revision Number: 0

Sheet Active From: 14/07/2017

AP24

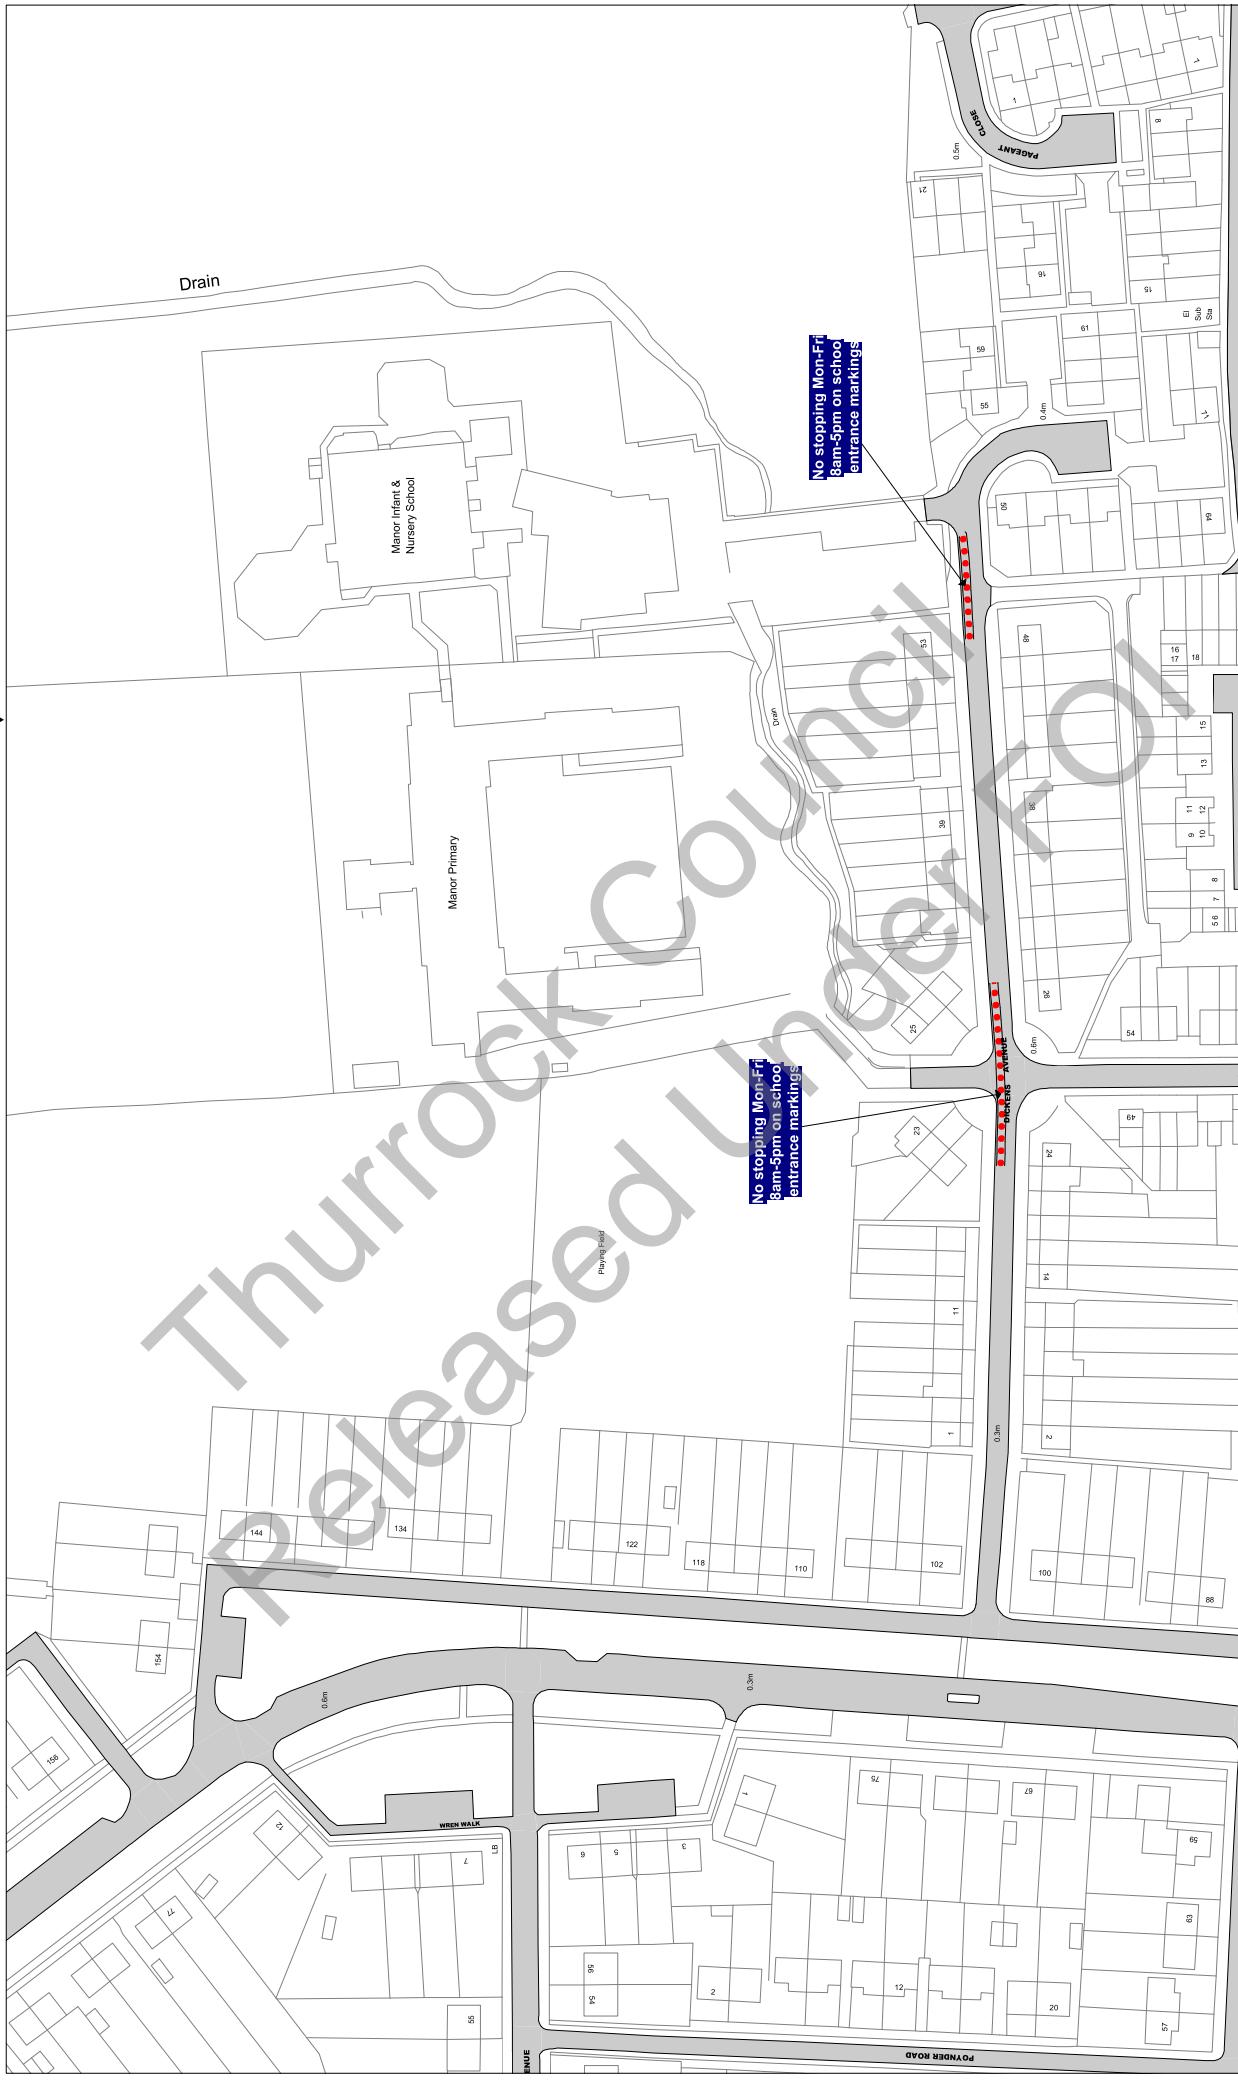

Scale: 1 : 1250 @ A3

Order Title: The Borough of Thurrock
(Stopping, Waiting, Loading and On-street Parking) Order 2017

This map is reproduced from Ordnance Survey material
with the permission of Ordnance Survey on behalf of the
Crown Copyright. Material from Ordnance Survey or the
Crown Copyright is reproduced under the terms of the
Crown Copyright Licence. Unauthorised reproduction of
material from Ordnance Survey or the Crown
Copyright may lead to prosecution or civil
proceedings.
Thurrock Council
Licence No: 100025467 2017

thurrock.gov.uk

Civic Offices, New Road
Grays, Essex, RM17 6SL

**NOTE: SEE STATIC MAP SCHEDULE LEGEND
FOR RESTRICTIONS DISPLAYED**

Tile Ref: AQ22


Status: CONFIRMED

Sheet Revision Number: 0

Sheet Active From: 14/07/2017

AQ23

AR22

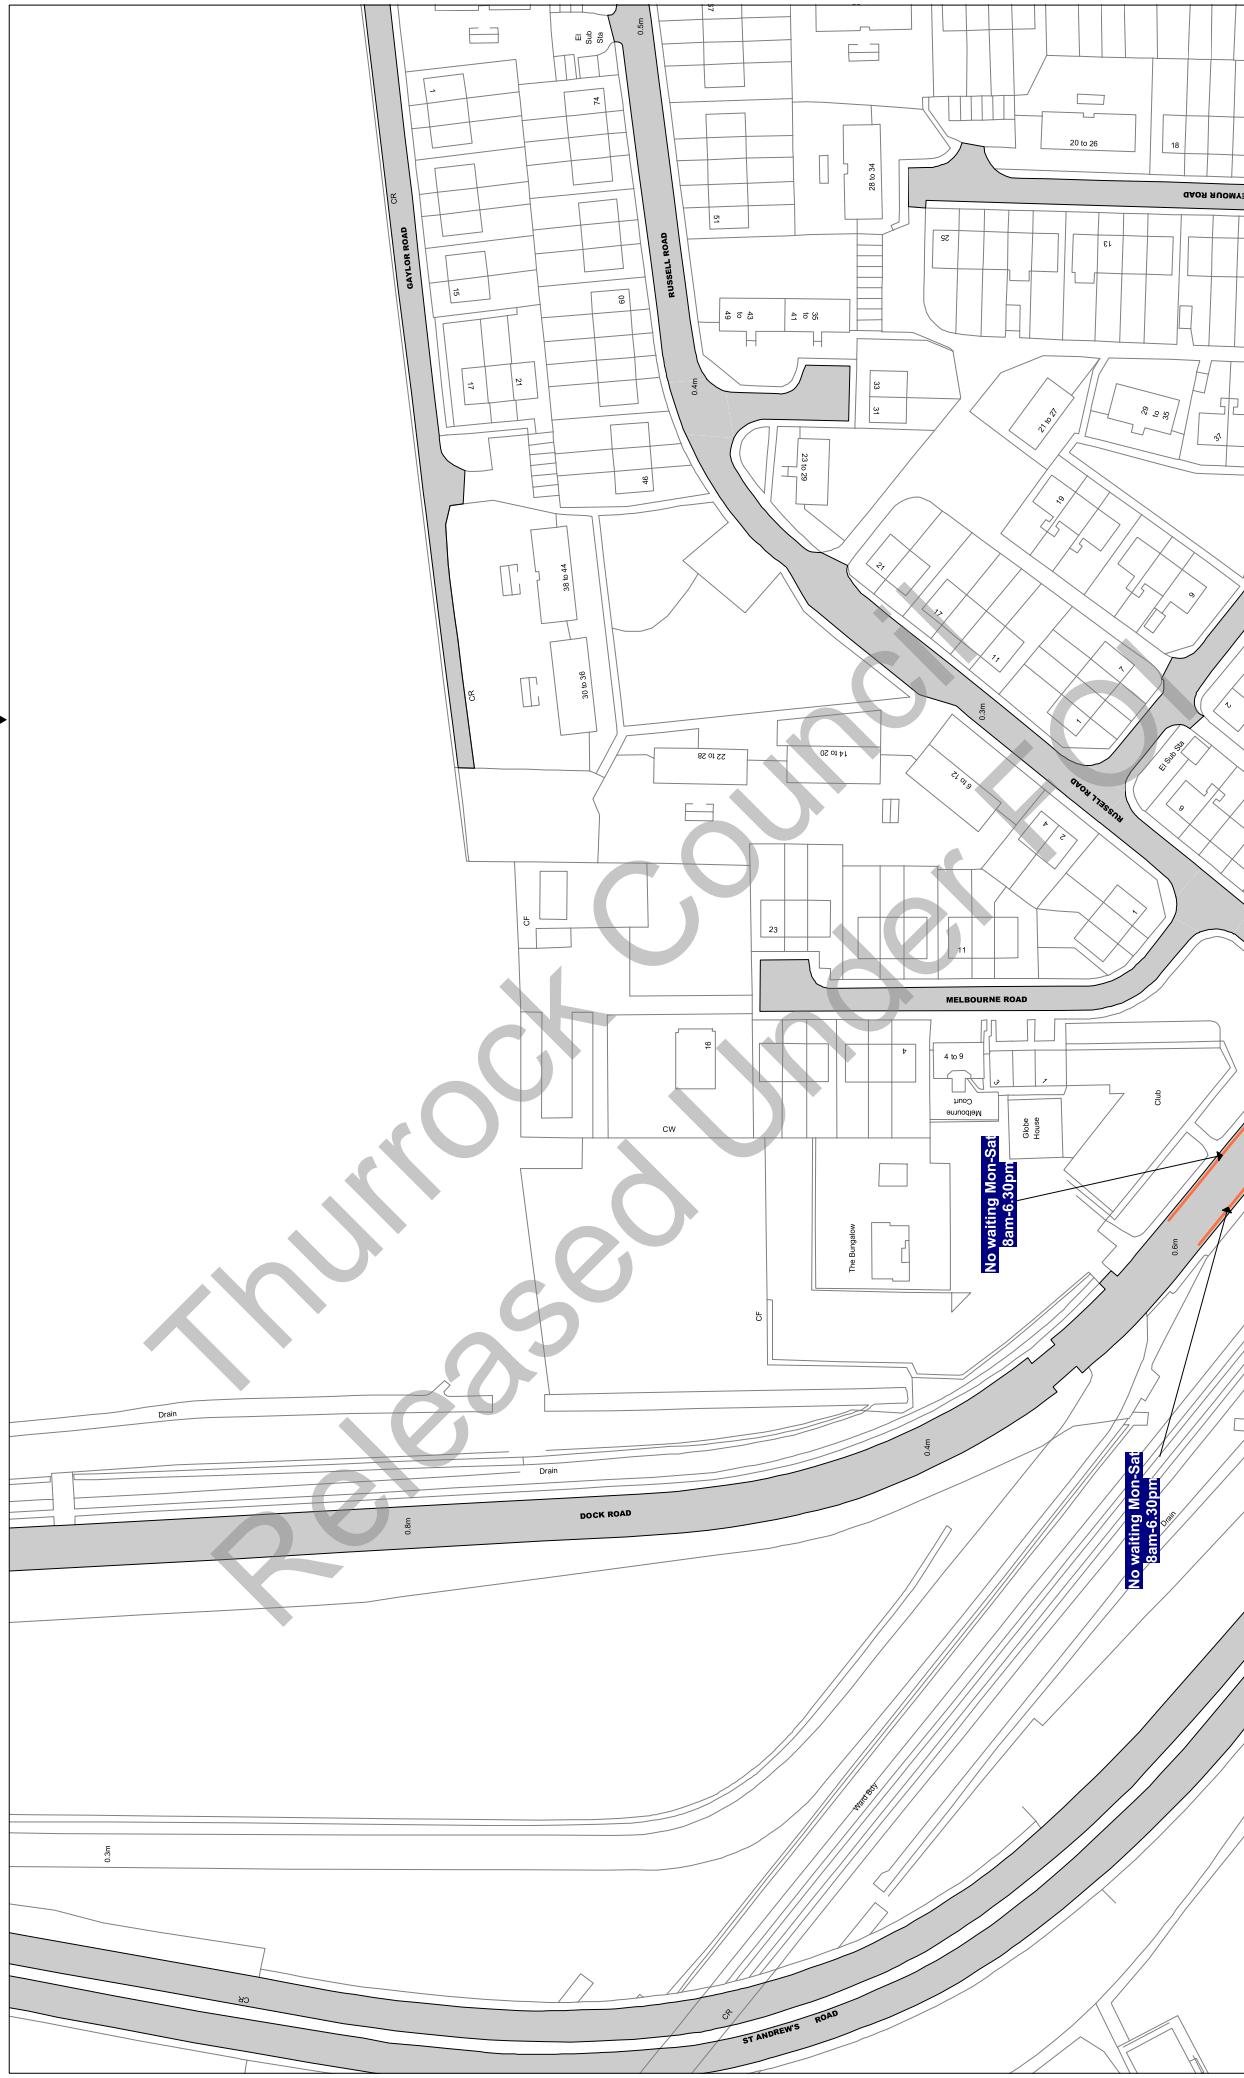


Tile Ref: AQ23

Status: CONFIRMED

Sheet Revision Number: 0

Sheet Active From: 14/07/2017

AQ22
AQ23
AQ24

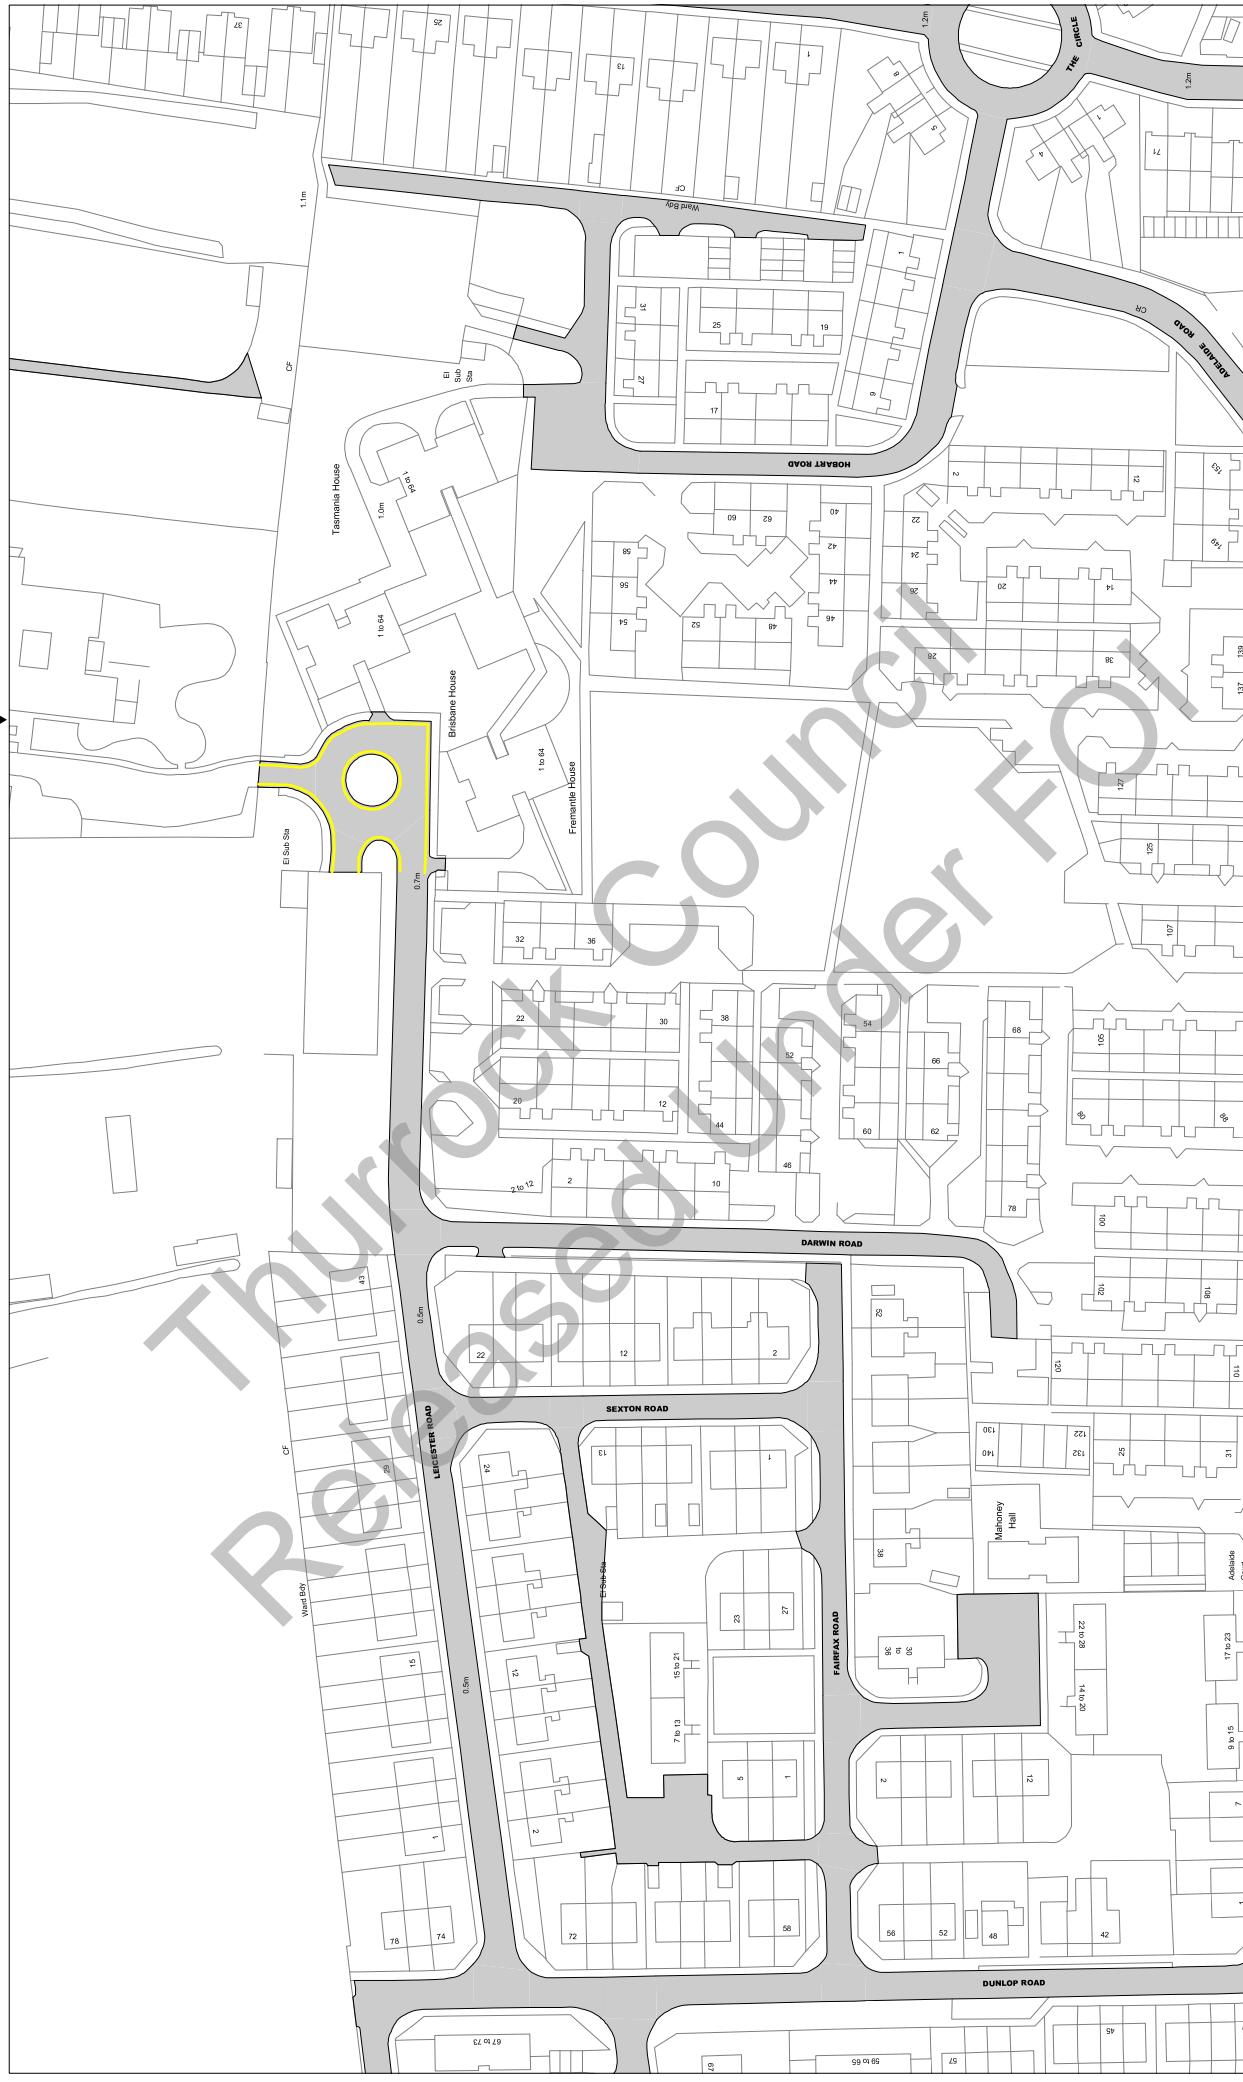

Scale: 1 : 1250 **@ A3**

Order Title: The Borough of Thurrock
(Stopping, Waiting, Loading and On-street Parking) Order 2017

This map is reproduced from Ordnance Survey material
with the permission of Ordnance Survey on behalf of the
Borough of Thurrock. © Crown Copyright. Unauthorised reproduction
of this map may lead to prosecution or civil
proceedings.
Thurrock Council
Licence No: 100025467 2017

**NOTE: SEE STATIC MAP SCHEDULE LEGEND
FOR RESTRICTIONS DISPLAYED**

thurrock.gov.uk
Civic Offices, New Road
Grays, Essex, RM17 6SL


Tile Ref: AQ24

Status: CONFIRMED

Sheet Revision Number: 0

Sheet Active From: 14/07/2017

▲ AP24
▼ AQ23
▲ AR24

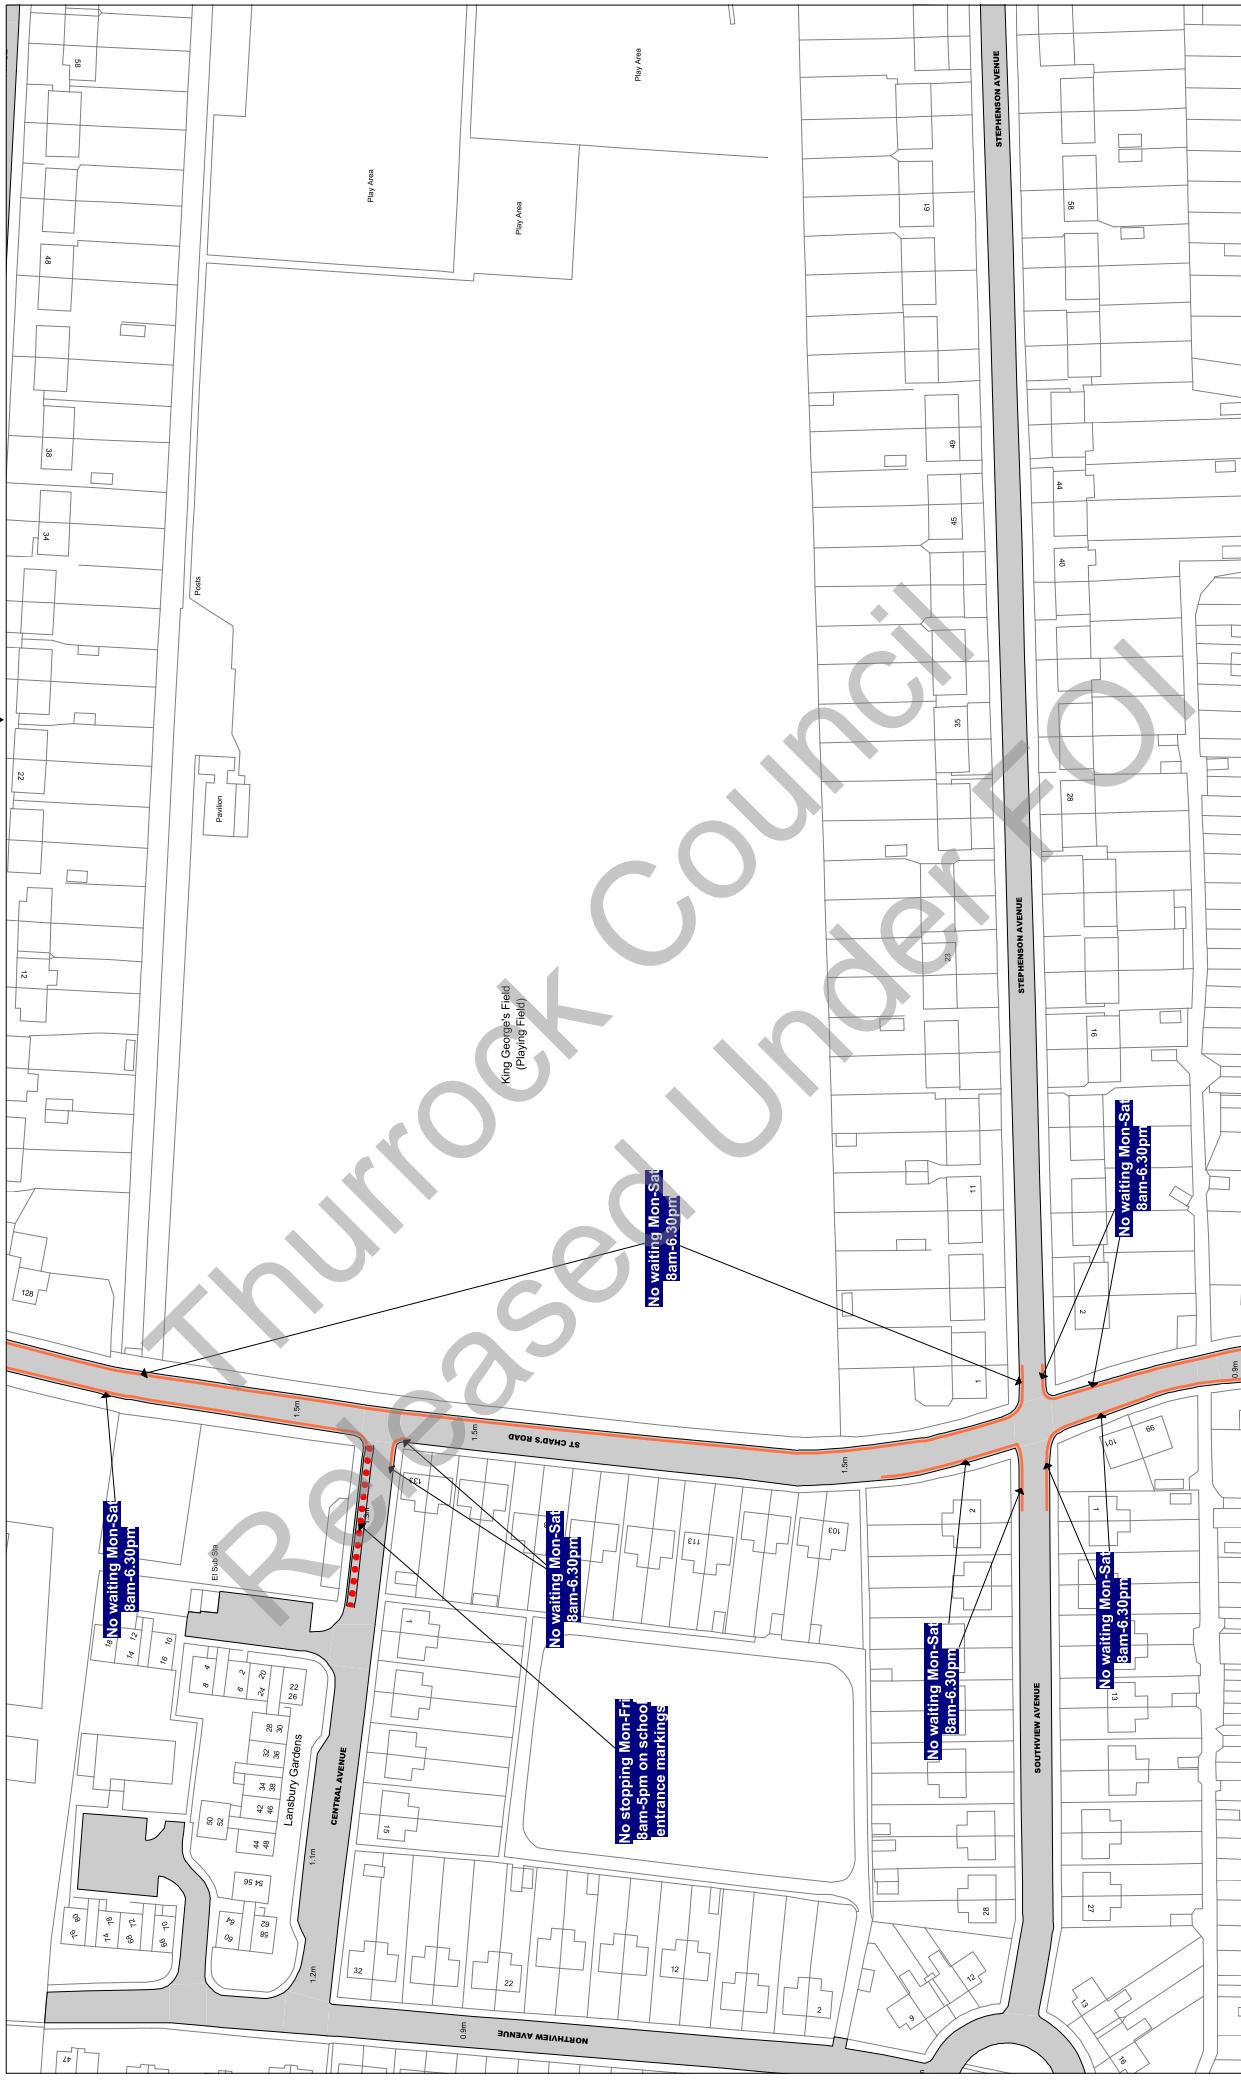

Scale: 1 : 1250 @ A3

Order Title: The Borough of Thurrock (Stopping, Waiting, Loading and On-street Parking) Order 2017

This map is reproduced from Ordnance Survey material with the permission of Ordnance Survey on behalf of the Crown Copyright. Unauthorised reproduction of Crown Copyright material is an offence liable to prosecution or civil proceedings.
Thurrock Council
Licence No: 100025467 2017

NOTE: SEE STATIC MAP SCHEDULE LEGEND FOR RESTRICTIONS DISPLAYED

FOR RESTRICTIONS DISPLAYED

thurrock.gov.uk

Civic Offices, New Road
Grays, Essex, RM17 6SL


Tile Ref: AR22

Status: CONFIRMED

Sheet Revision Number: 0

Sheet Active From: 14/07/2017

AQ22
AS22
AR23

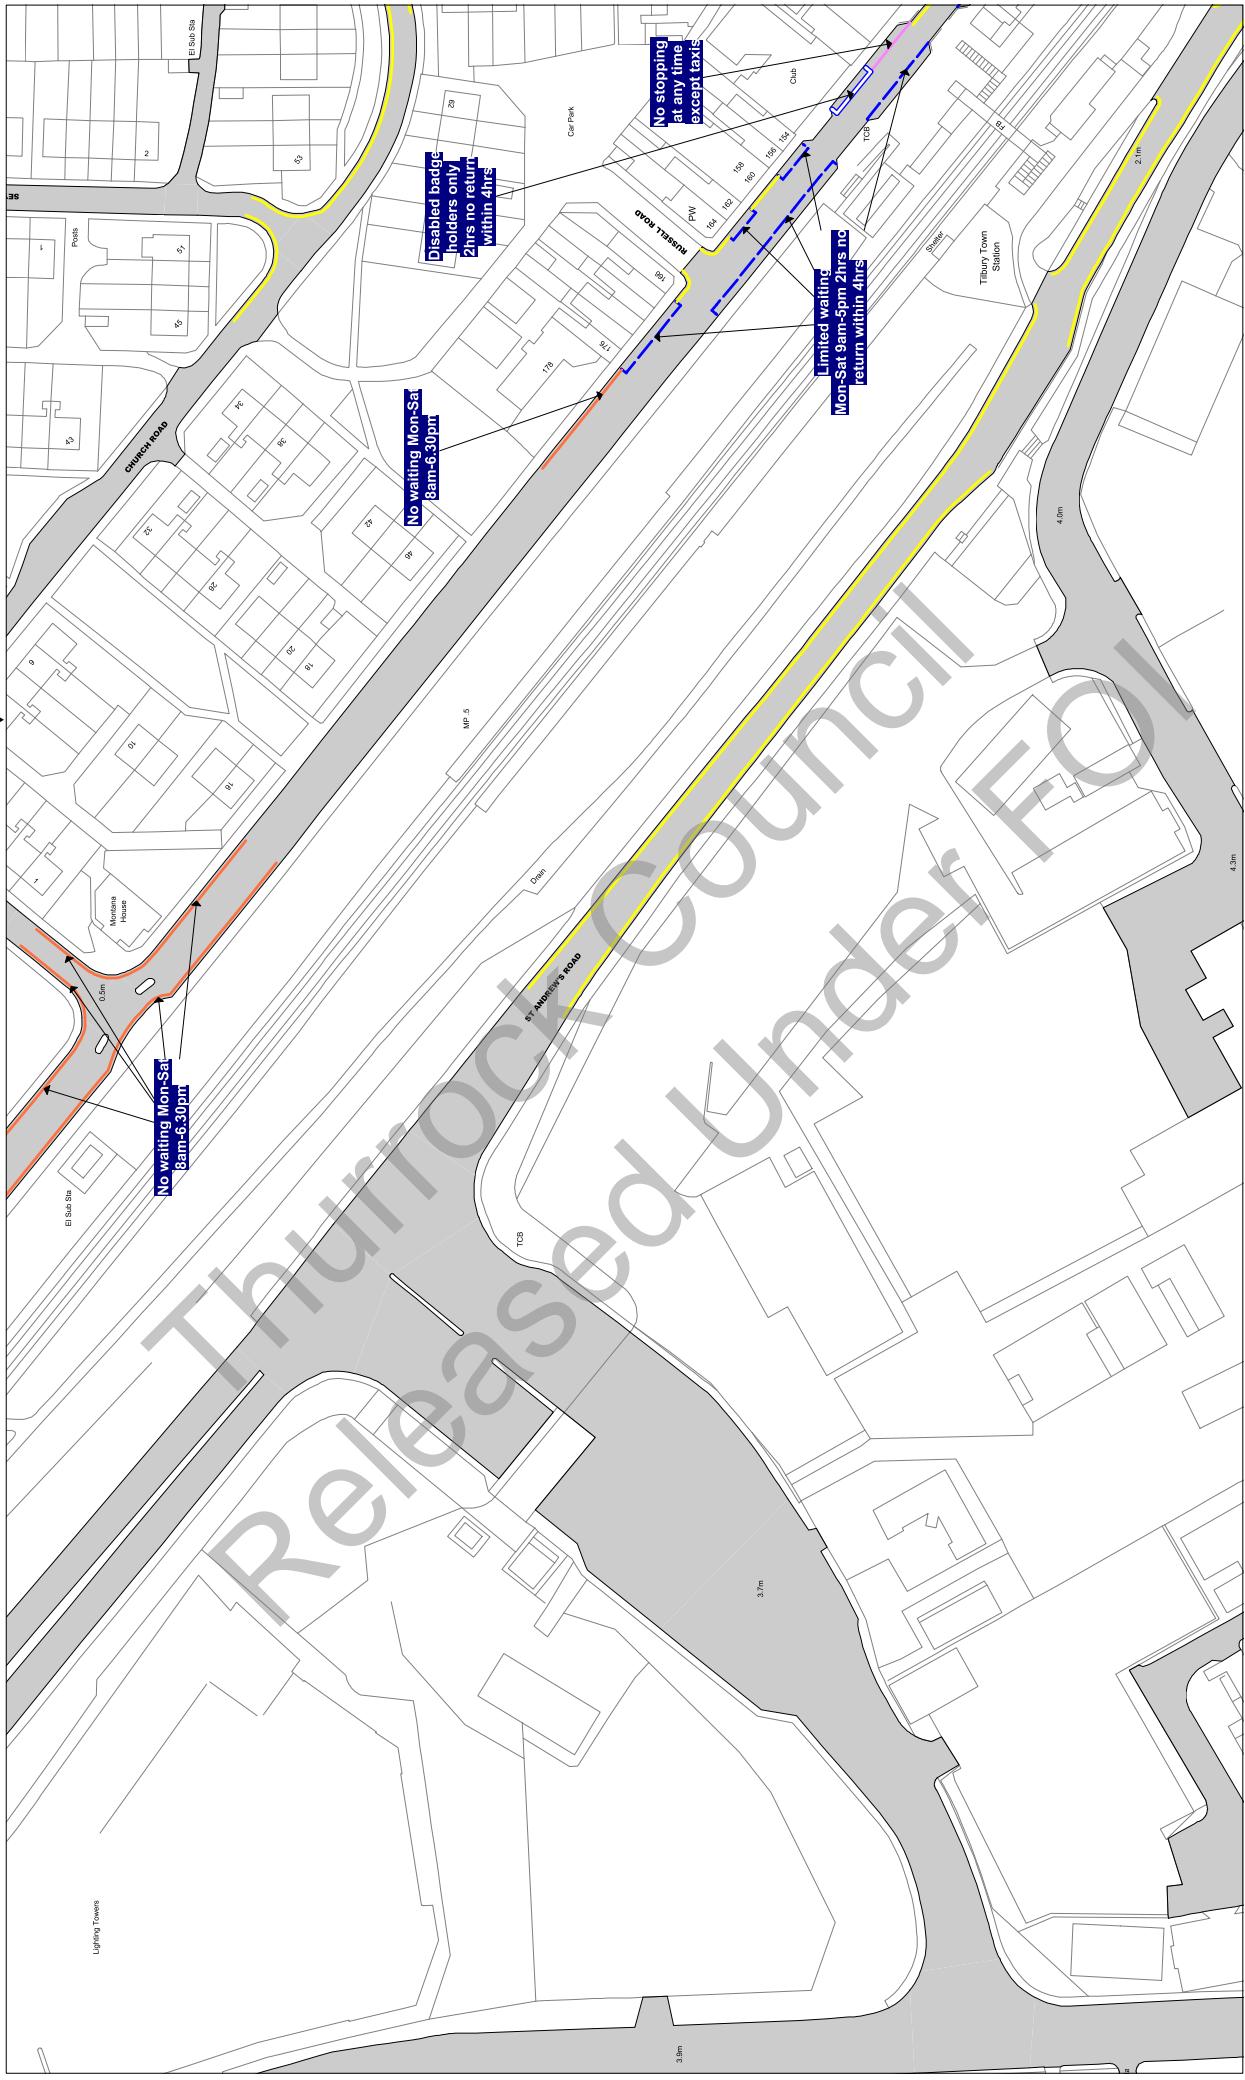

Scale: 1 : 1250 @ A3

Order Title: The Borough of Thurrock
(Stopping, Waiting, Loading and On-street Parking) Order 2017

This map is reproduced from Ordnance Survey material
with the permission of Ordnance Survey on behalf of the
Crown Copyright. Unauthorised reproduction infringes
copyright and may lead to prosecution or civil
proceedings.
Thurrock Council
Licence No: 100025467 2017

NOTE: SEE STATIC MAP SCHEDULE LEGEND
FOR RESTRICTIONS DISPLAYED

thurrock.gov.uk
Civic Offices, New Road
Grays, Essex, RM17 6SL


Tile Ref: AR23

Status: CONFIRMED

Sheet Revision Number: 0

Sheet Active From: 14/07/2017

▲ AQ23
AR24
▼ AR22
AS23

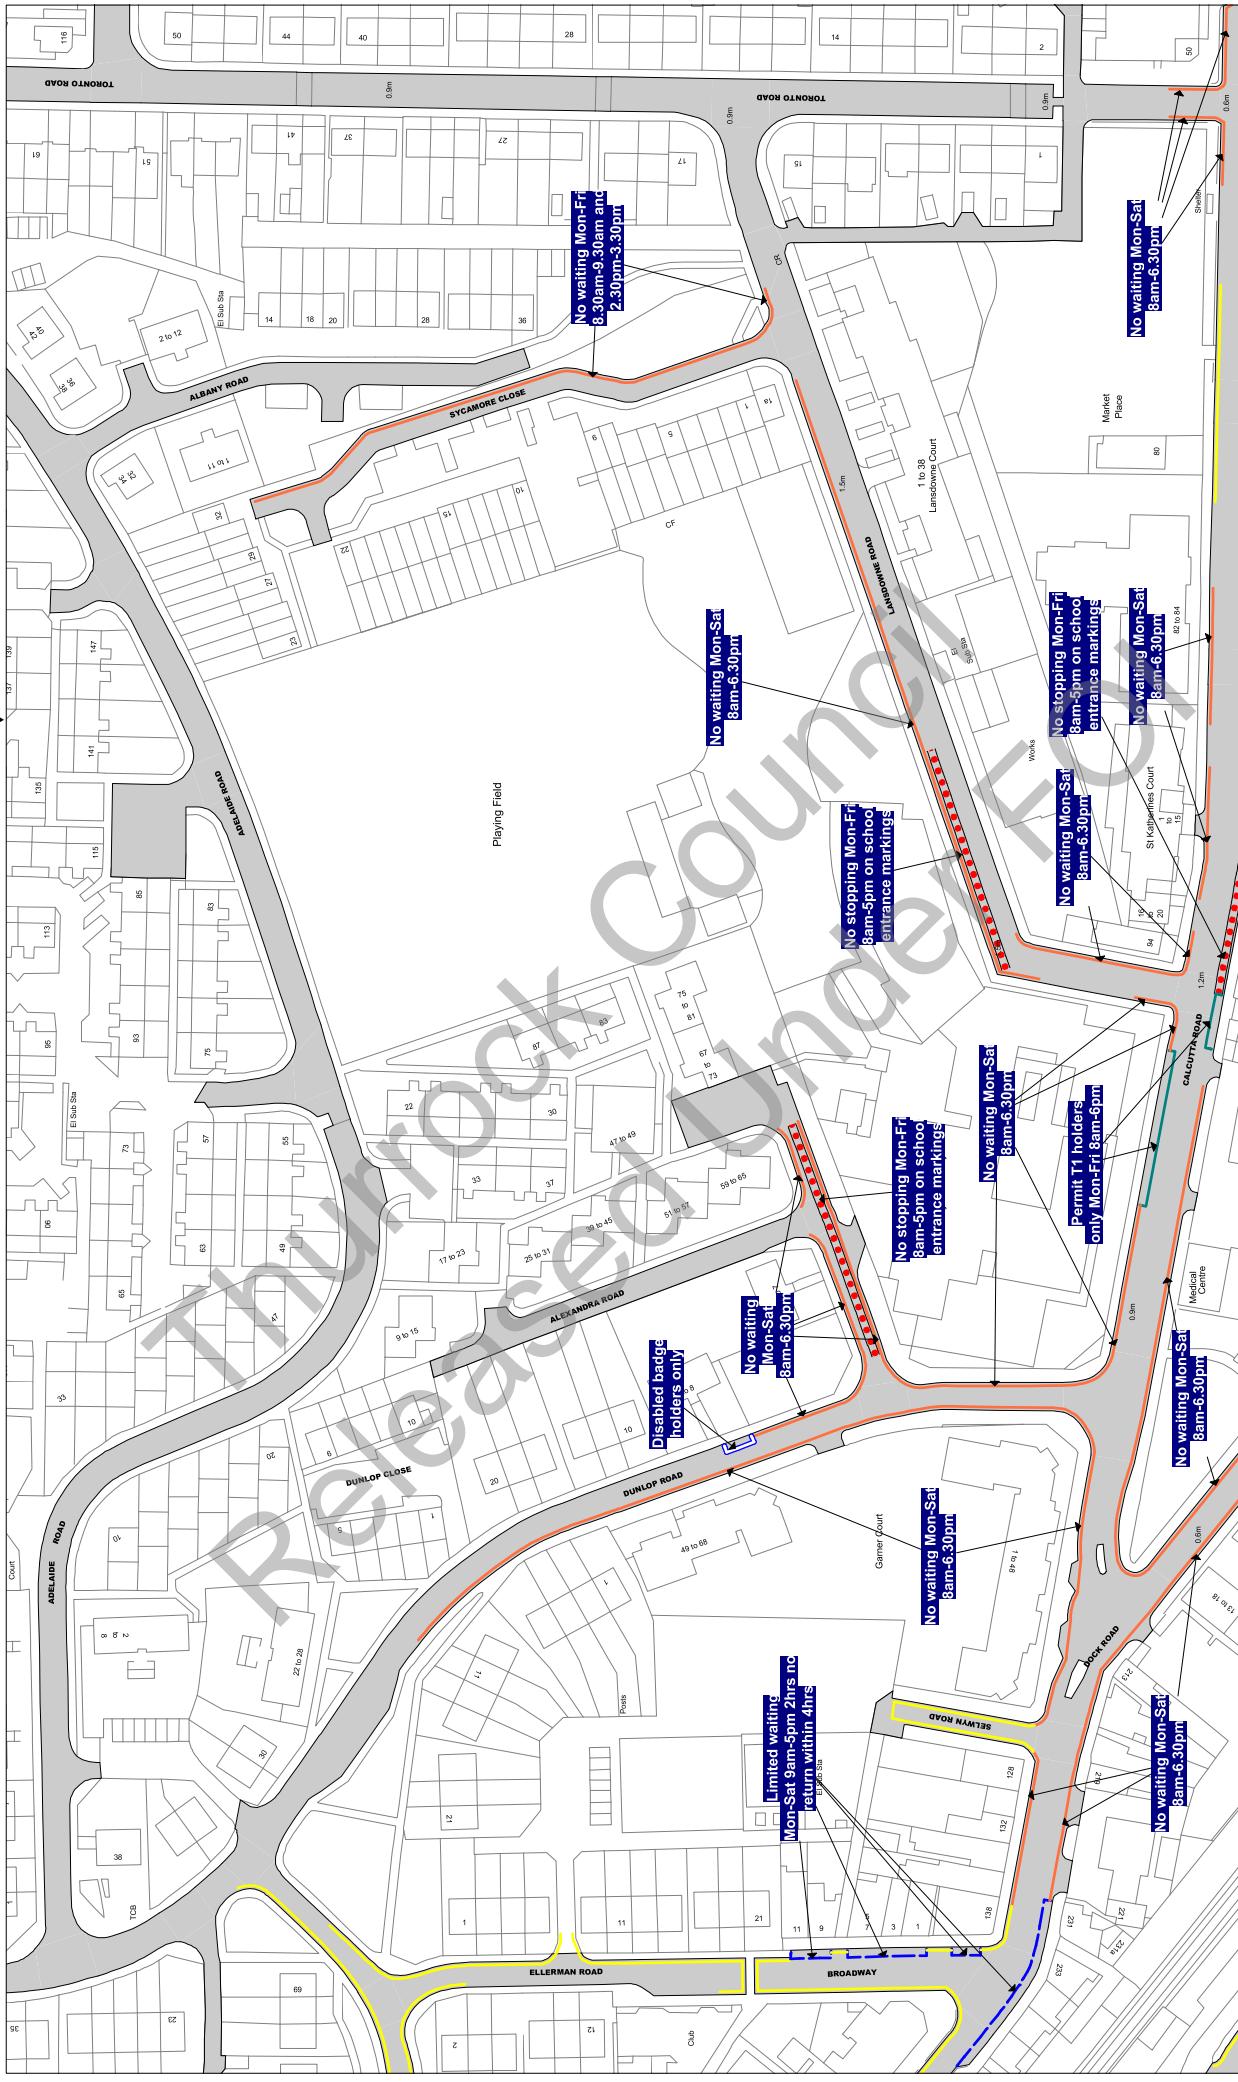

Scale: 1 : 1250 @ A3

Order Title: The Borough of Thurrock
(Stopping, Waiting, Loading and On-street Parking) Order 2017

This map is reproduced from Ordnance Survey material with the permission of Ordnance Survey on behalf of the Crown Copyright. Unauthorised reproduction infringes Crown copyright and may lead to prosecution or civil proceedings.
Thurrock Council
Licence No: 100025467 2017

**NOTE: SEE STATIC MAP SCHEDULE LEGEND
FOR RESTRICTIONS DISPLAYED**

 thurrock.gov.uk
**Civic Offices, New Road
Grays, Essex, RM17 6SL**


Tile Ref: AR24

Status: CONFIRMED

Sheet Revision Number: 0

Sheet Active From: 14/07/2017

▲ AQ23
AR23
▼ AS24

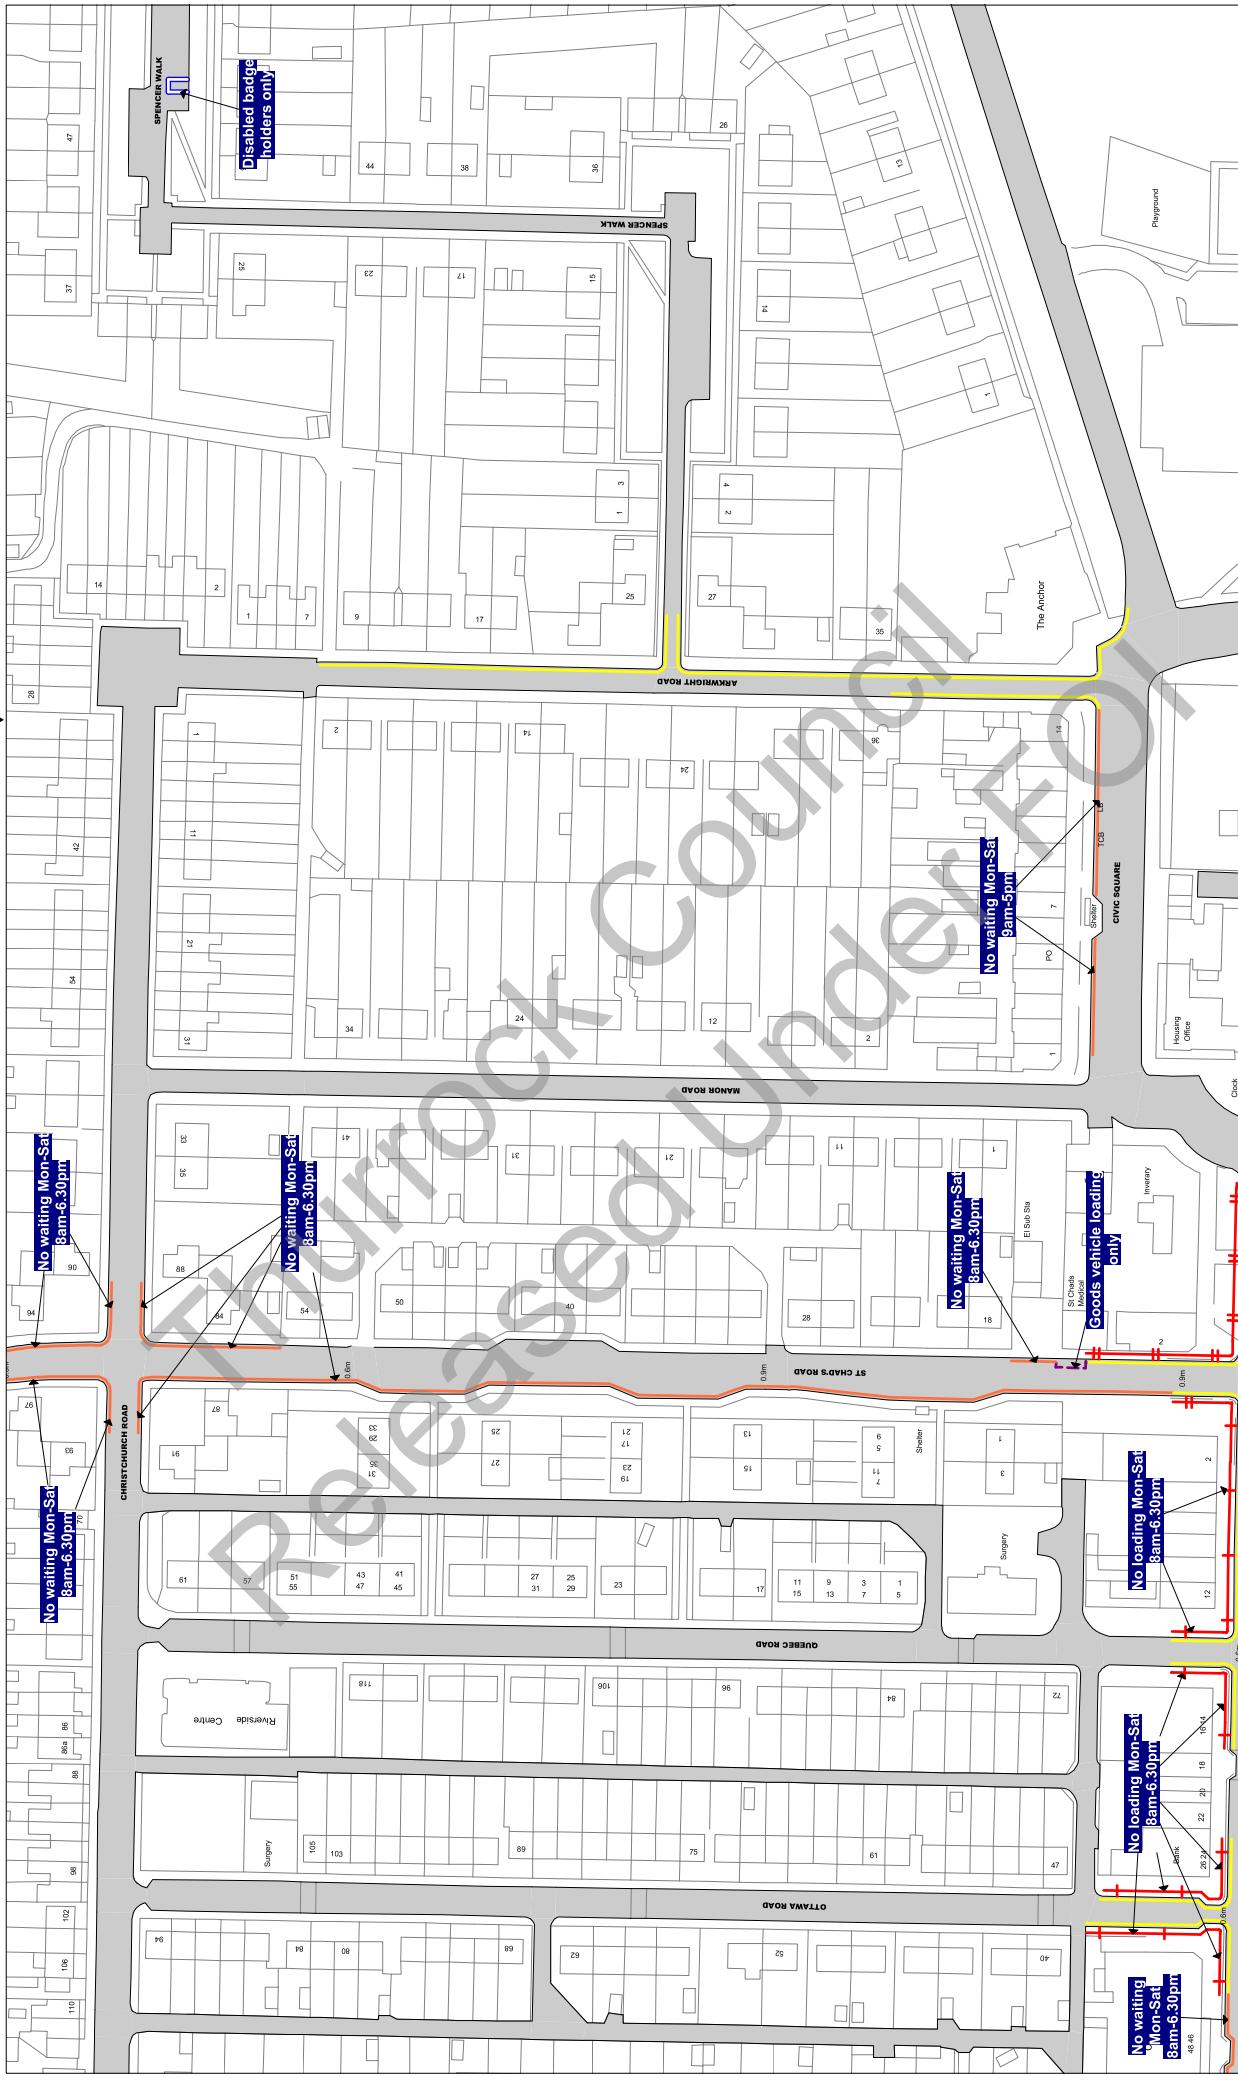

Scale: 1 : 1250 @ A3

Order Title: The Borough of Thurrock
(Stopping, Waiting, Loading and On-street Parking) Order 2017

This map is reproduced from Ordnance Survey material
with the permission of Ordnance Survey on behalf of the
Borough of Thurrock. © Crown Copyright. Unauthorised reproduction
of this map may lead to prosecution or civil
proceedings.
Thurrock Council
Licence No: 100025467 2017

**NOTE: SEE STATIC MAP SCHEDULE LEGEND
FOR RESTRICTIONS DISPLAYED**


 thurrock.gov.uk
Civic Offices, New Road
Grays, Essex, RM17 6SL

Tile Ref: AR26

Status: CONFIRMED

Sheet Revision Number: 0

Sheet Active From: 14/07/2017

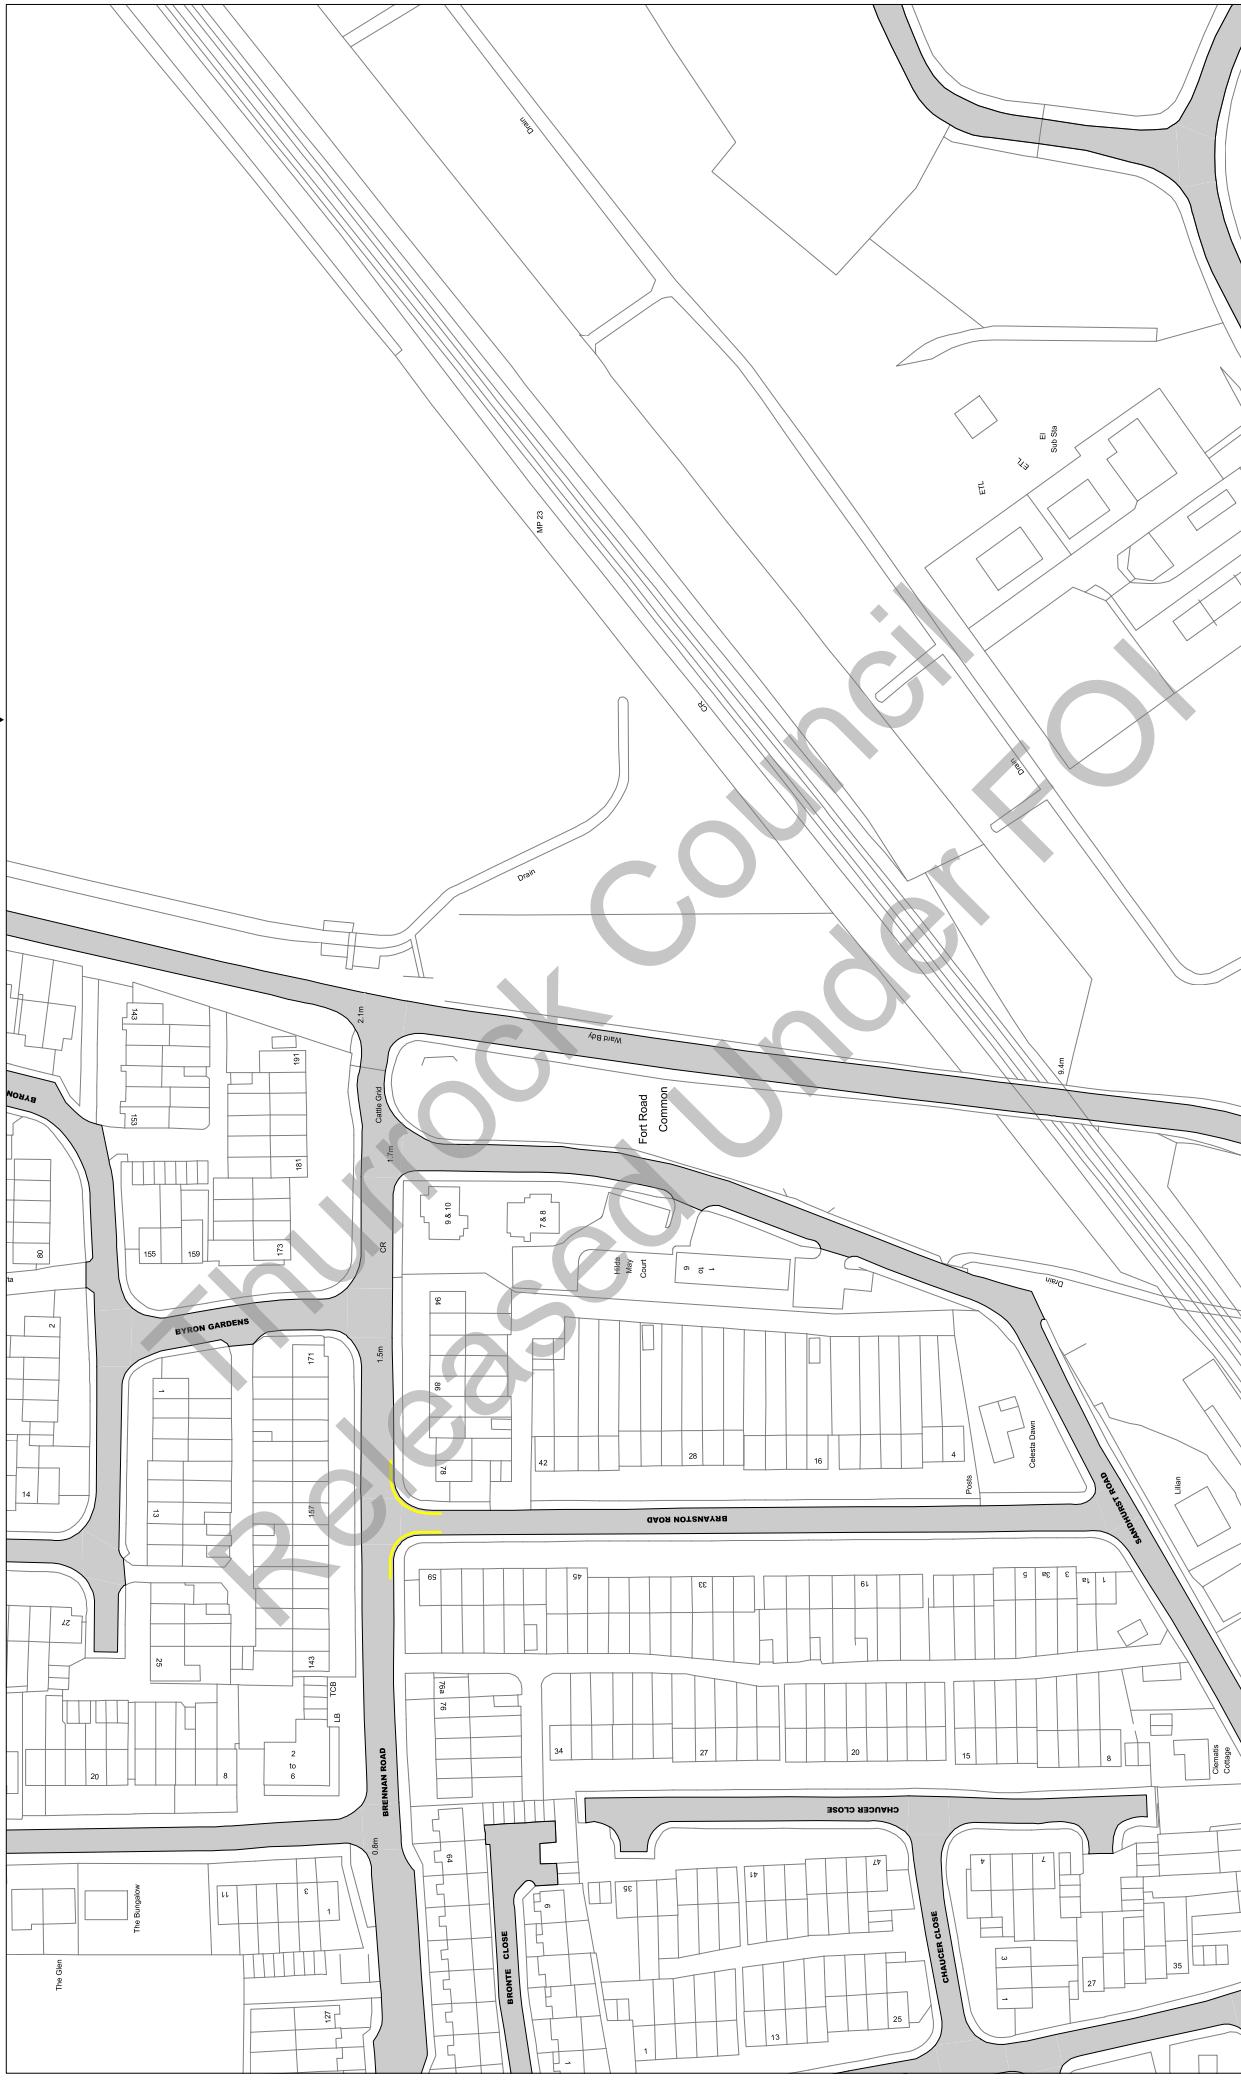


Tile Ref: AS22

Status: CONFIRMED

Sheet Revision Number: 0

Sheet Active From: 14/07/2017

AR22
AS23

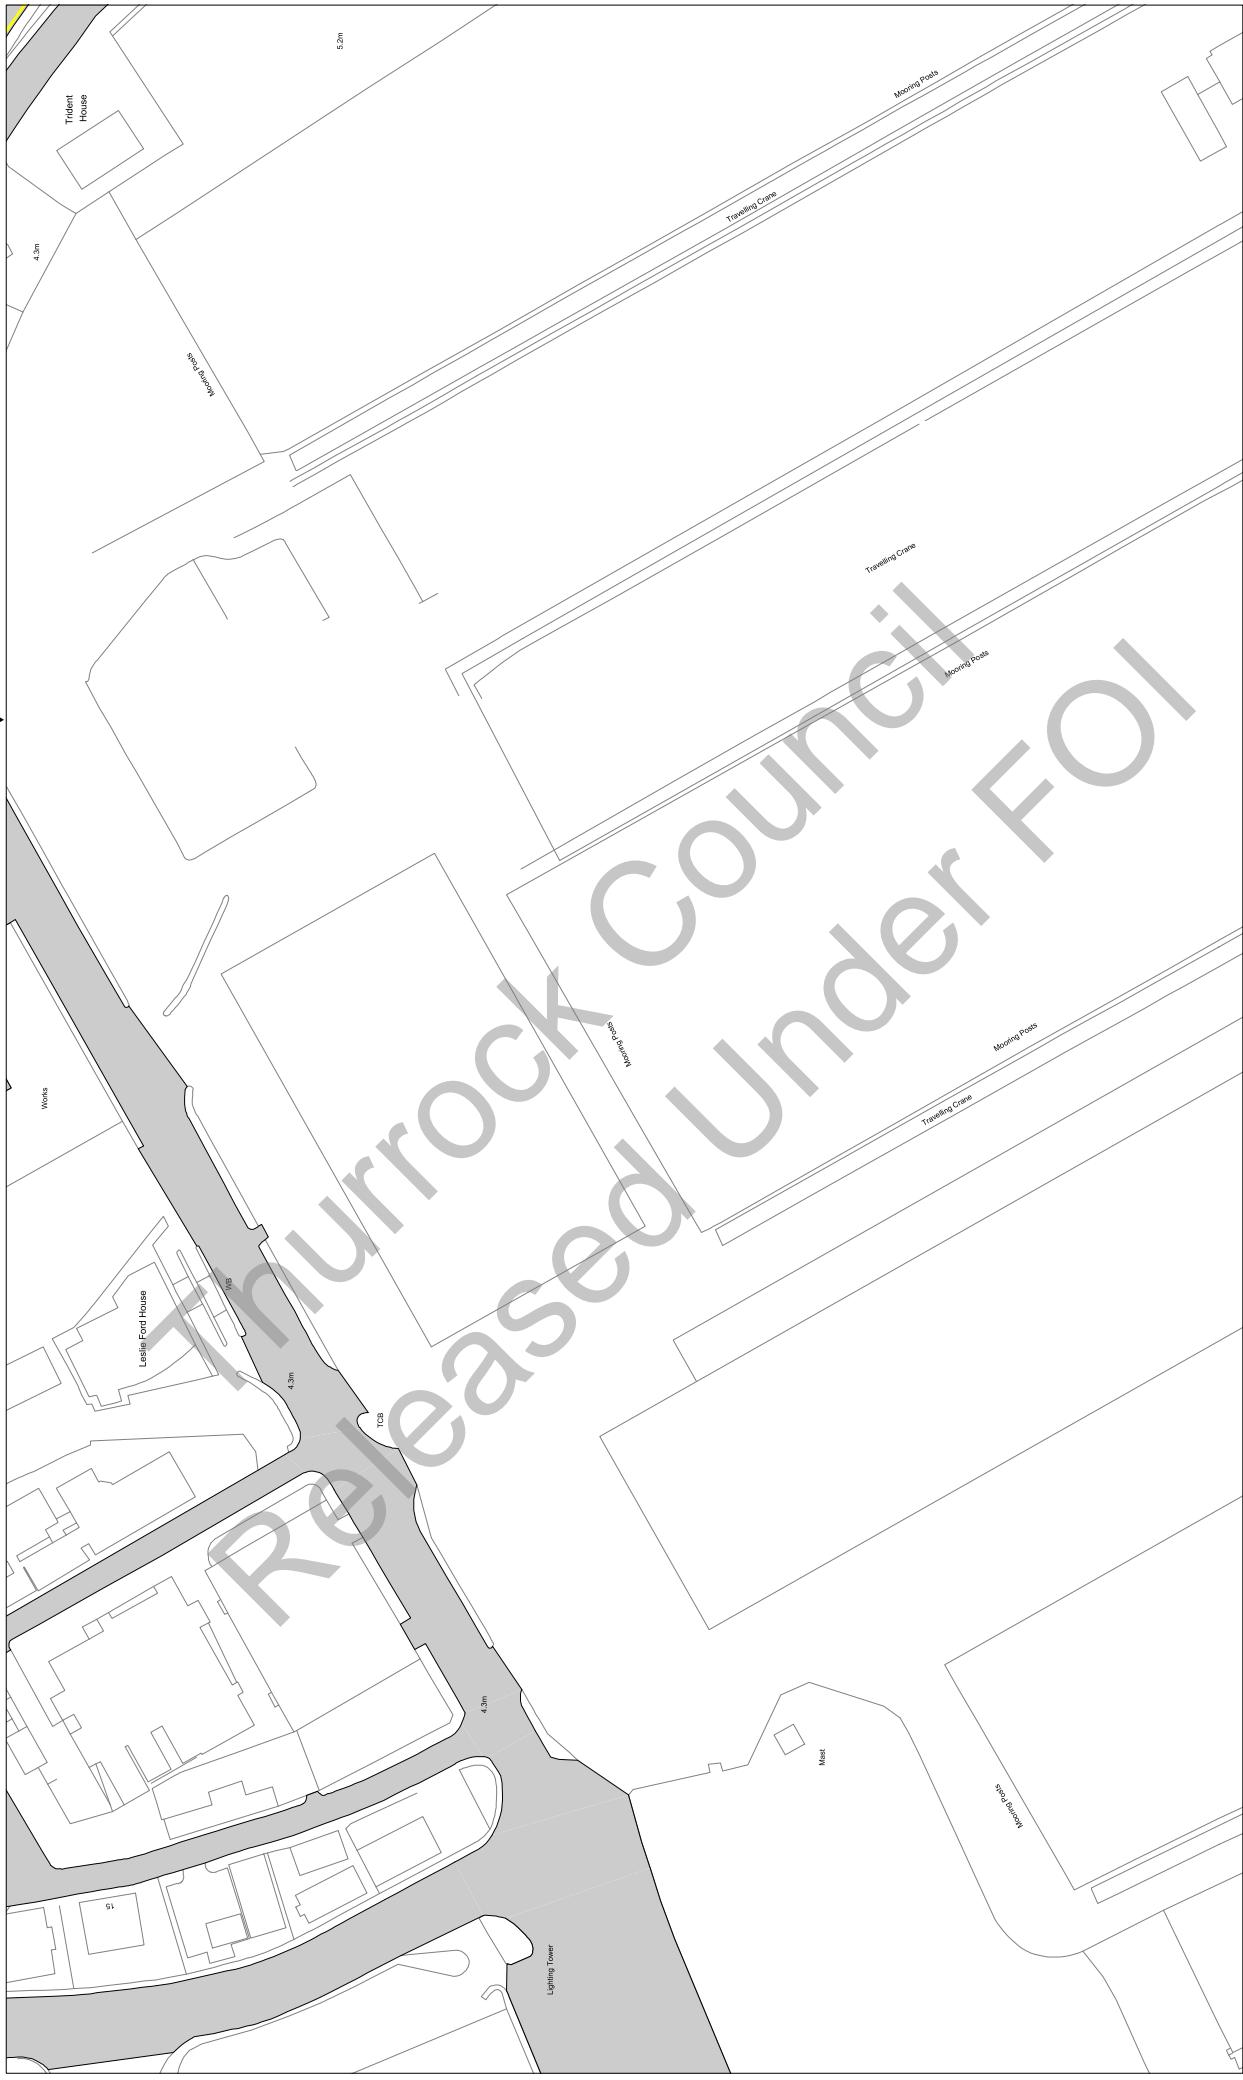

Scale: 1 : 1250 @ A3

Order Title: The Borough of Thurrock
(Stopping, Waiting, Loading and On-street Parking) Order 2017

This map is reproduced from Ordnance Survey material
with the permission of Ordnance Survey or their agent of the
Crown Copyright. Unauthorised reproduction infringes
copyright and may lead to prosecution or civil
proceedings.
Thurrock Council
Licence No: 100025457 2017

**NOTE: SEE STATIC MAP SCHEDULE LEGEND
FOR RESTRICTIONS DISPLAYED**

thurrock.gov.uk
Civic Offices, New Road
Grays, Essex, RM17 6SL


Tile Ref: AS23

Status: CONFIRMED

Sheet Revision Number: 0

Sheet Active From: 14/07/2017

▲ AR23
AS22
AT23
▼ AS24

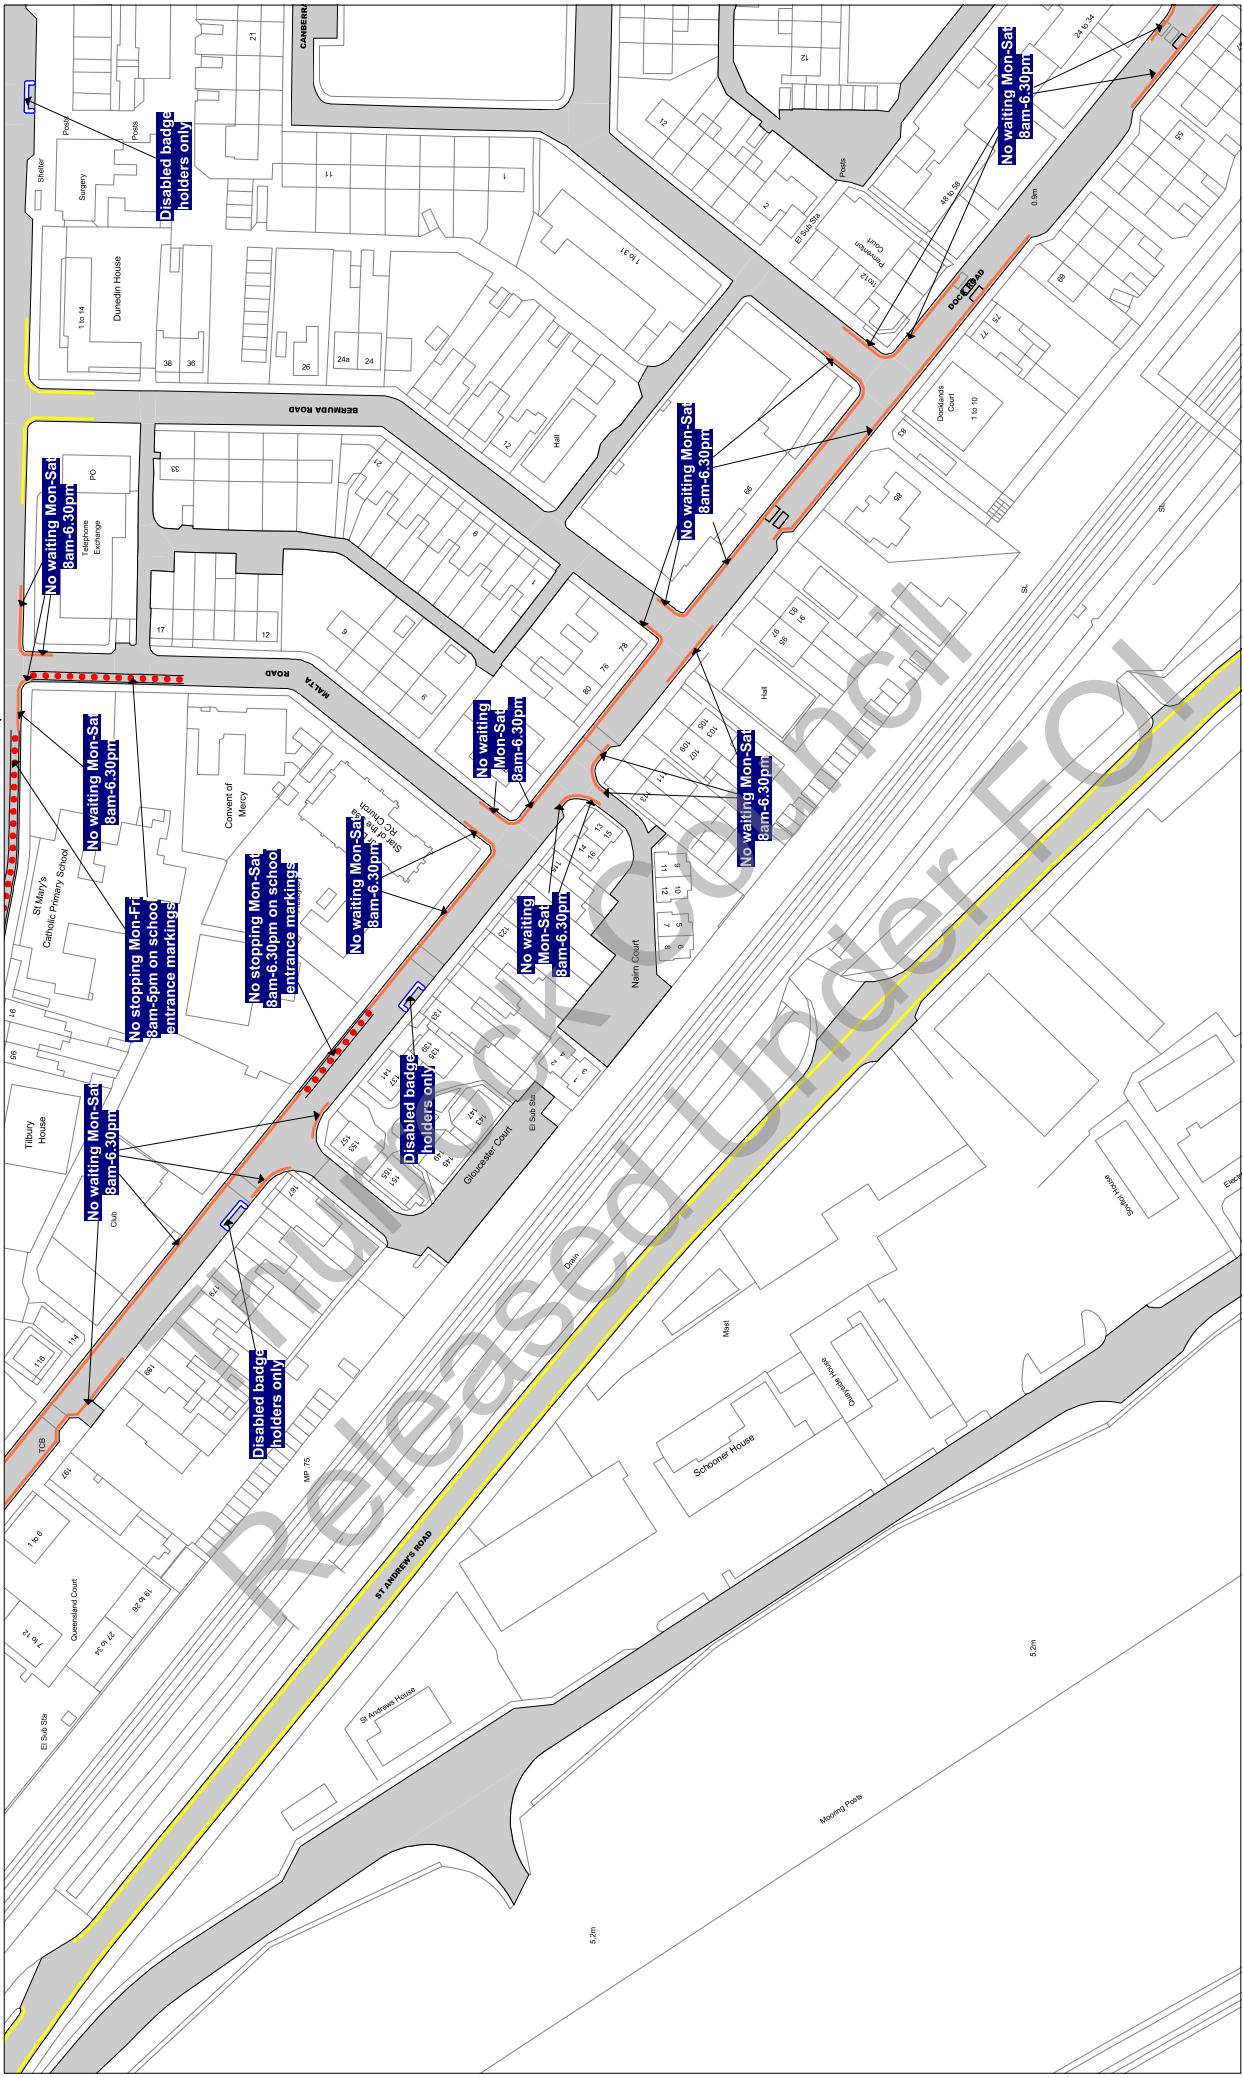

Scale: 1 : 1250 @ A3

Order Title: The Borough of Thurrock
(Stopping, Waiting, Loading and On-street Parking) Order 2017

This map is reproduced from Ordnance Survey material
with the permission of Ordnance Survey on behalf of the
Crown Copyright. Unauthorised reproduction infringes
copyright and may lead to prosecution or civil
proceedings.
Thurrock Council
Licence No: 100025467 2017

thurrock.gov.uk

**NOTE: SEE STATIC MAP SCHEDULE LEGEND
FOR RESTRICTIONS DISPLAYED**

Civic Offices, New Road
Grays, Essex, RM17 6SL


Tile Ref: AS24

Status: CONFIRMED

Sheet Revision Number: 0

Sheet Active From: 14/07/2017

AR23
AT24
AS23
AT24

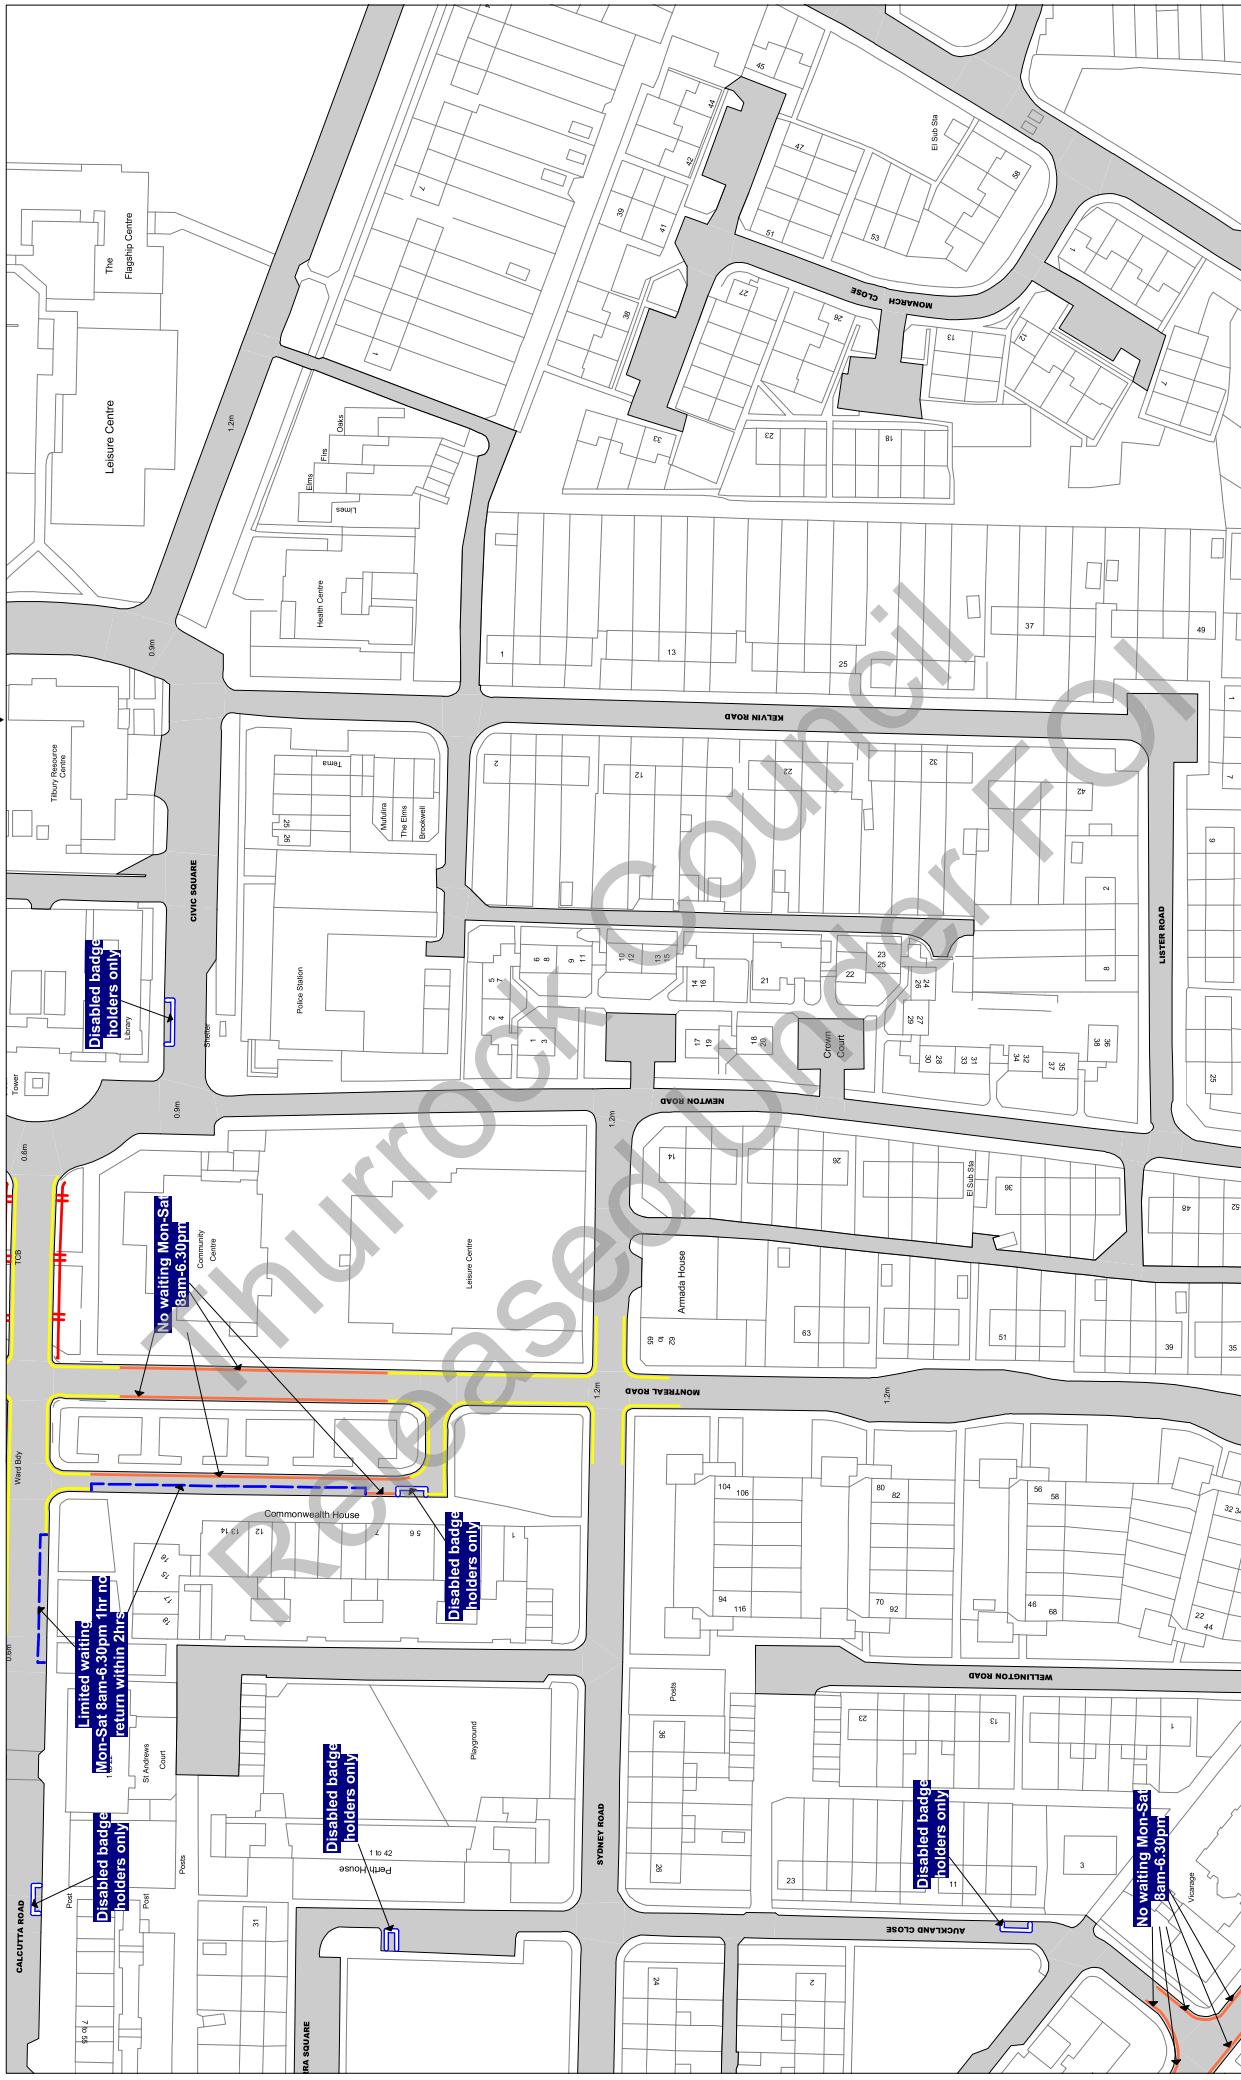

Scale: 1 : 1250 @ A3

Order Title: The Borough of Thurrock (Stopping, Waiting, Loading and On-street Parking) Order 2017

This map is reproduced from Ordnance Survey material with the permission of Ordnance Survey on behalf of the Crown Copyright. Unauthorised reproduction of Crown Copyright material is an offence liable to prosecution or civil proceedings.
Thurrock Council
Licence No: 100025467 2017


NOTE: SEE STATIC MAP SCHEDULE LEGEND FOR RESTRICTIONS DISPLAYED

thurrock.gov.uk
Civic Offices, New Road
Grays, Essex, RM17 6SL

Tile Ref: AT23
Status: CONFIRMED

Sheet Revision Number: 0
Sheet Active From: 14/07/2017

AS23 ▲
▼ **AT24**

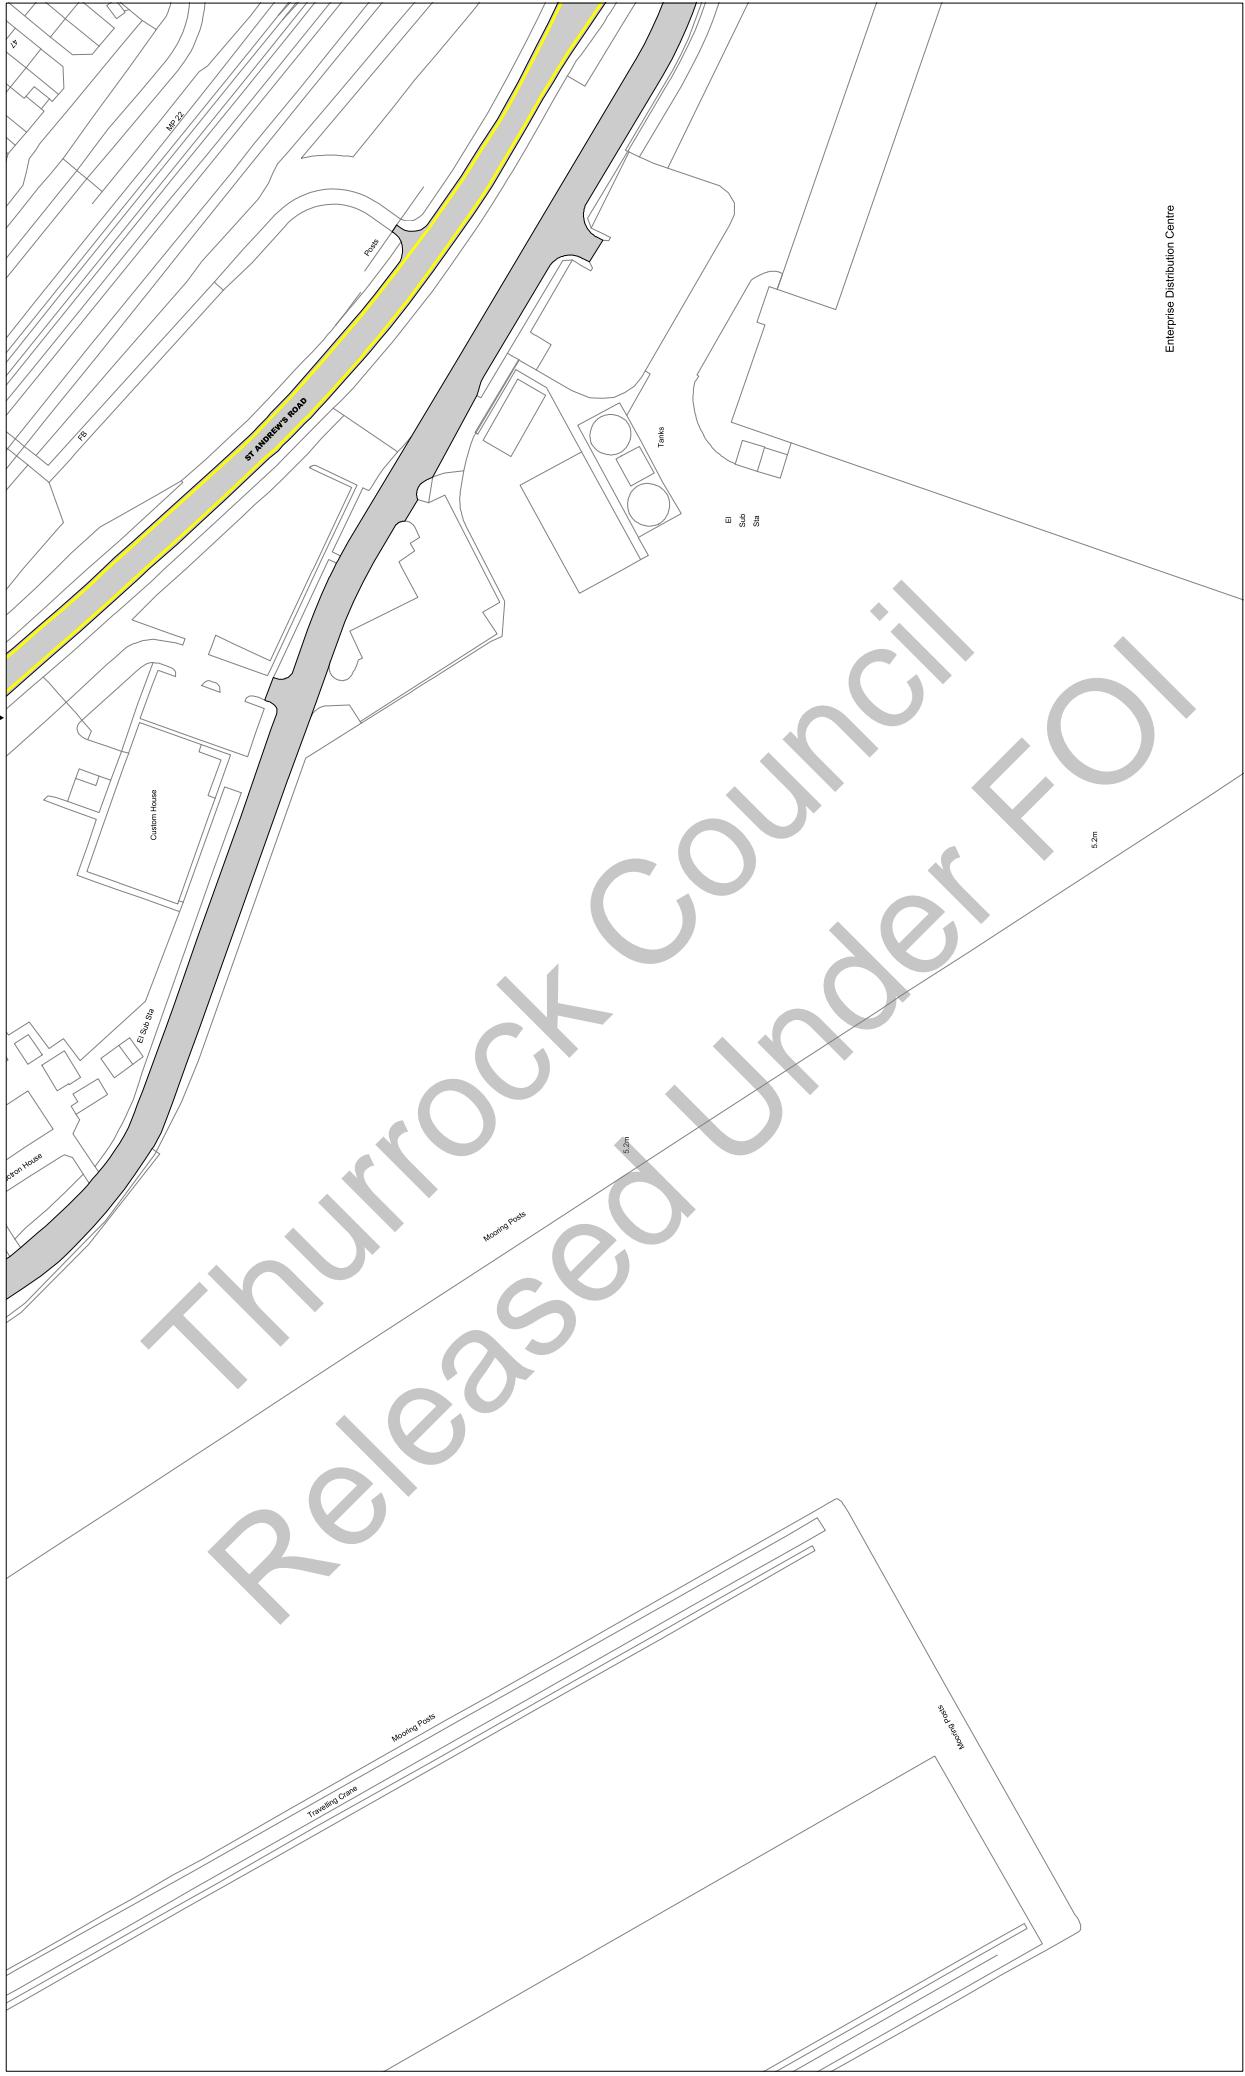

Scale: 1 : 1250 @ A3

Order Title: The Borough of Thurrock
(Stopping, Waiting, Loading and On-street Parking) Order 2017

This map is reproduced from Ordnance Survey material
with the permission of Ordnance Survey or their agent, Crown
Copyright. Unauthorised reproduction infringes
copyright and may lead to prosecution or civil
proceedings.
Thurrock Council
Licence No: 100025467 2017

**NOTE: SEE STATIC MAP SCHEDULE LEGEND
FOR RESTRICTIONS DISPLAYED**
thurrock.gov.uk
Civic Offices, New Road
Grays, Essex, RM17 6SL


Tile Ref: AT24

Status: CONFIRMED

Sheet Revision Number: 0

Sheet Active From: 14/07/2017

▲ AS24
▼ AT23 AU24

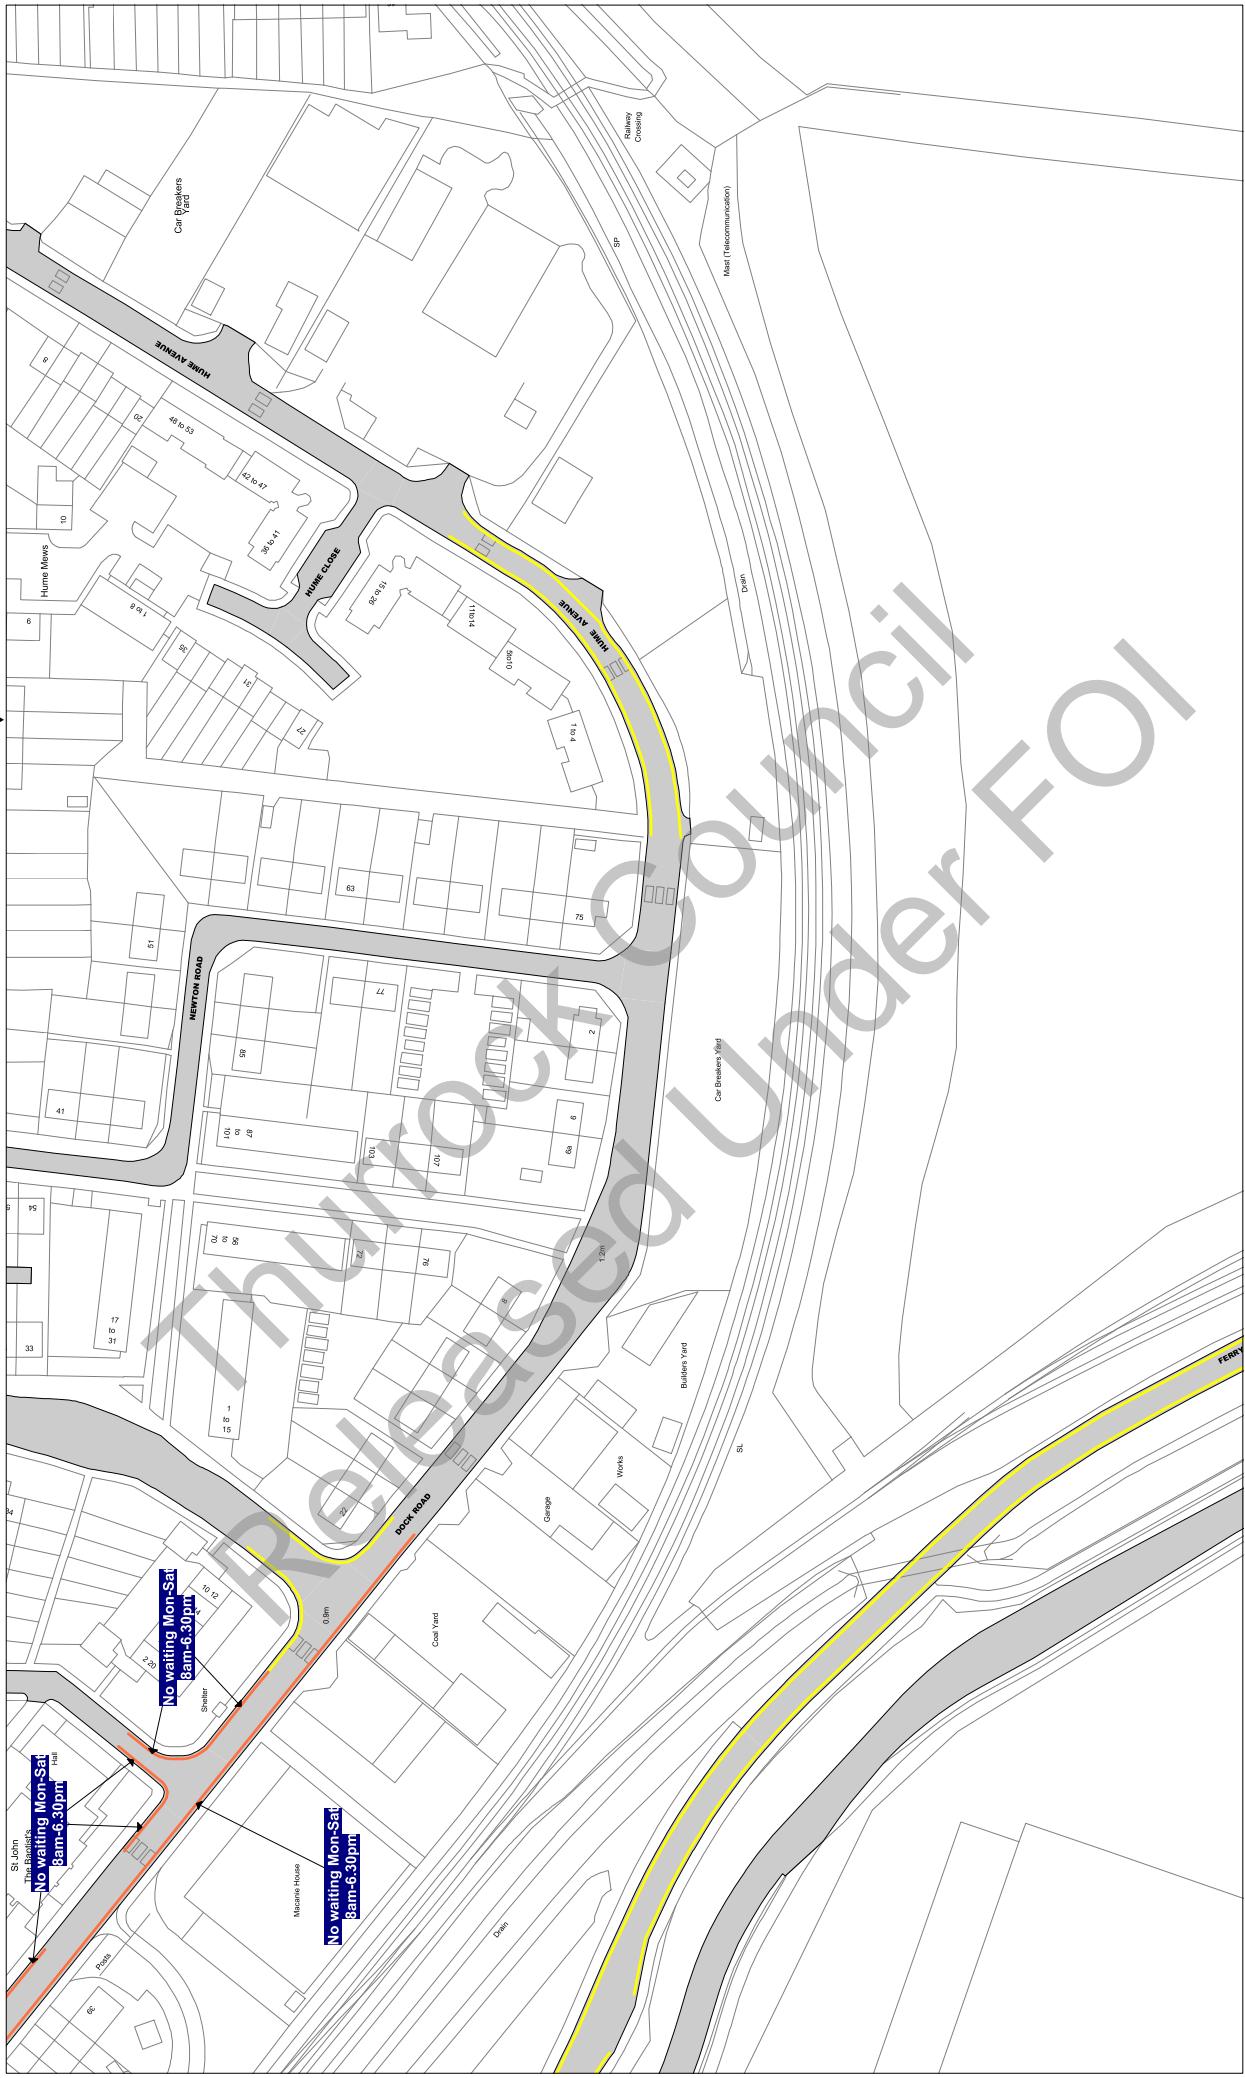

Scale: 1 : 1250 @ A3

Order Title: The Borough of Thurrock (Stopping, Waiting, Loading and On-street Parking) Order 2017

This map is reproduced from Ordnance Survey material with the permission of Ordnance Survey on behalf of the Crown Copyright. Unauthorised reproduction infringes Crown copyright and may lead to prosecution or civil proceedings.
Thurrock Council
Licence No: 100025467 2017

NOTE: SEE STATIC MAP SCHEDULE LEGEND FOR RESTRICTIONS DISPLAYED
thurrock.gov.uk
Civic Offices, New Road
Grays, Essex, RM17 6SL

Title Ref: AU24

Status: CONFIRMED

Sheet Revision Number: 0

Sheet Active From: 14/07/2017

AT24 **AU25** **AV24**

The image shows a detailed map of a road network, likely a local authority map. A thick yellow line highlights a specific road segment, possibly indicating a proposed or existing route. The map includes several place names and features: 'Drain' is labeled near a watercourse; 'AY ROAD' is labeled on a road to the left; 'M26' is labeled at the top right; 'Fortress Distribution Park' is labeled on the right side; and a scale bar indicates a distance of '1km'. A large, semi-transparent watermark reading 'Thurrock Council Released Under FOI' is overlaid diagonally across the map.

Scale: 1 : 1250 @ A3

This map is reproduced from Ordnance Survey material with the permission of Ordnance Survey on behalf of the Controller of Her Majesty's Stationery Office © Crown Copyright. Unauthorised reproduction infringes Crown copyright and may lead to prosecution or civil proceedings.

**NOTE: SEE STATIC MAP SCHEDULE LEGEND
FOR RESTRICTIONS DISPLAYED**

thurrock.gov.uk
Civic Offices, New Road
Grays, Essex, RM17 6SL


Tile Ref: AU25

Status: CONFIRMED

Sheet Revision Number: 0

Sheet Active From: 14/07/2017

AU24
AV25

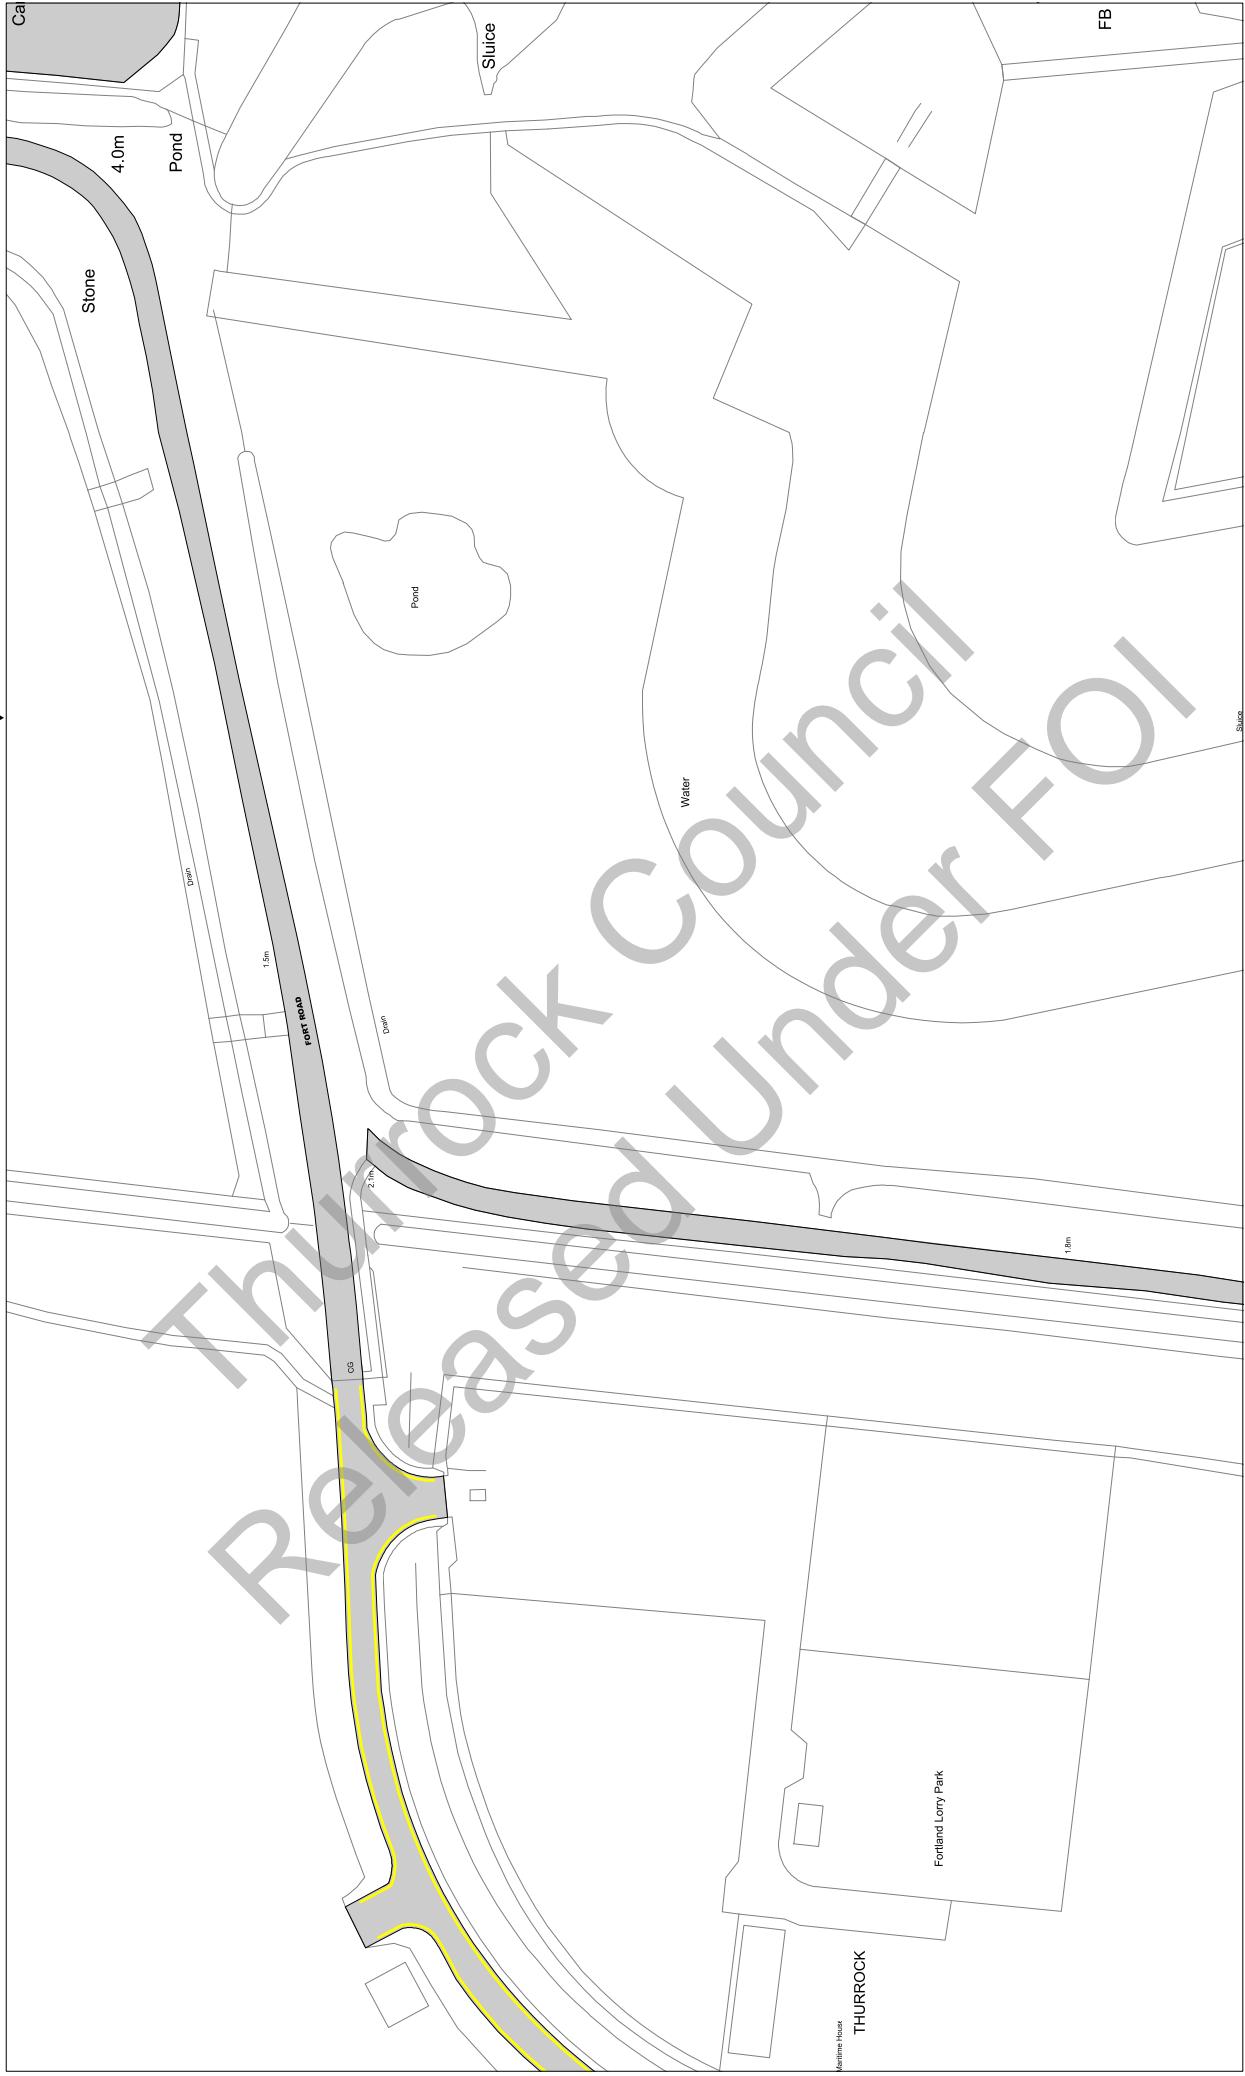

Scale: 1 : 1250 @ A3

Order Title: The Borough of Thurrock
(Stopping, Waiting, Loading and On-street Parking) Order 2017

This map is reproduced from Ordnance Survey material
with the permission of Ordnance Survey on behalf of the
Crown Copyright. Unauthorised reproduction infringes
copyright and may lead to prosecution or civil
proceedings.
Thurrock Council
Licence No: 100025467 2017

NOTE: SEE STATIC MAP SCHEDULE LEGEND
FOR RESTRICTIONS DISPLAYED
thurrock.gov.uk
Civic Offices, New Road
Grays, Essex, RM17 6SL


Tile Ref: AV24

Status: CONFIRMED

Sheet Revision Number: 0

Sheet Active From: 14/07/2017

AU24
AV25

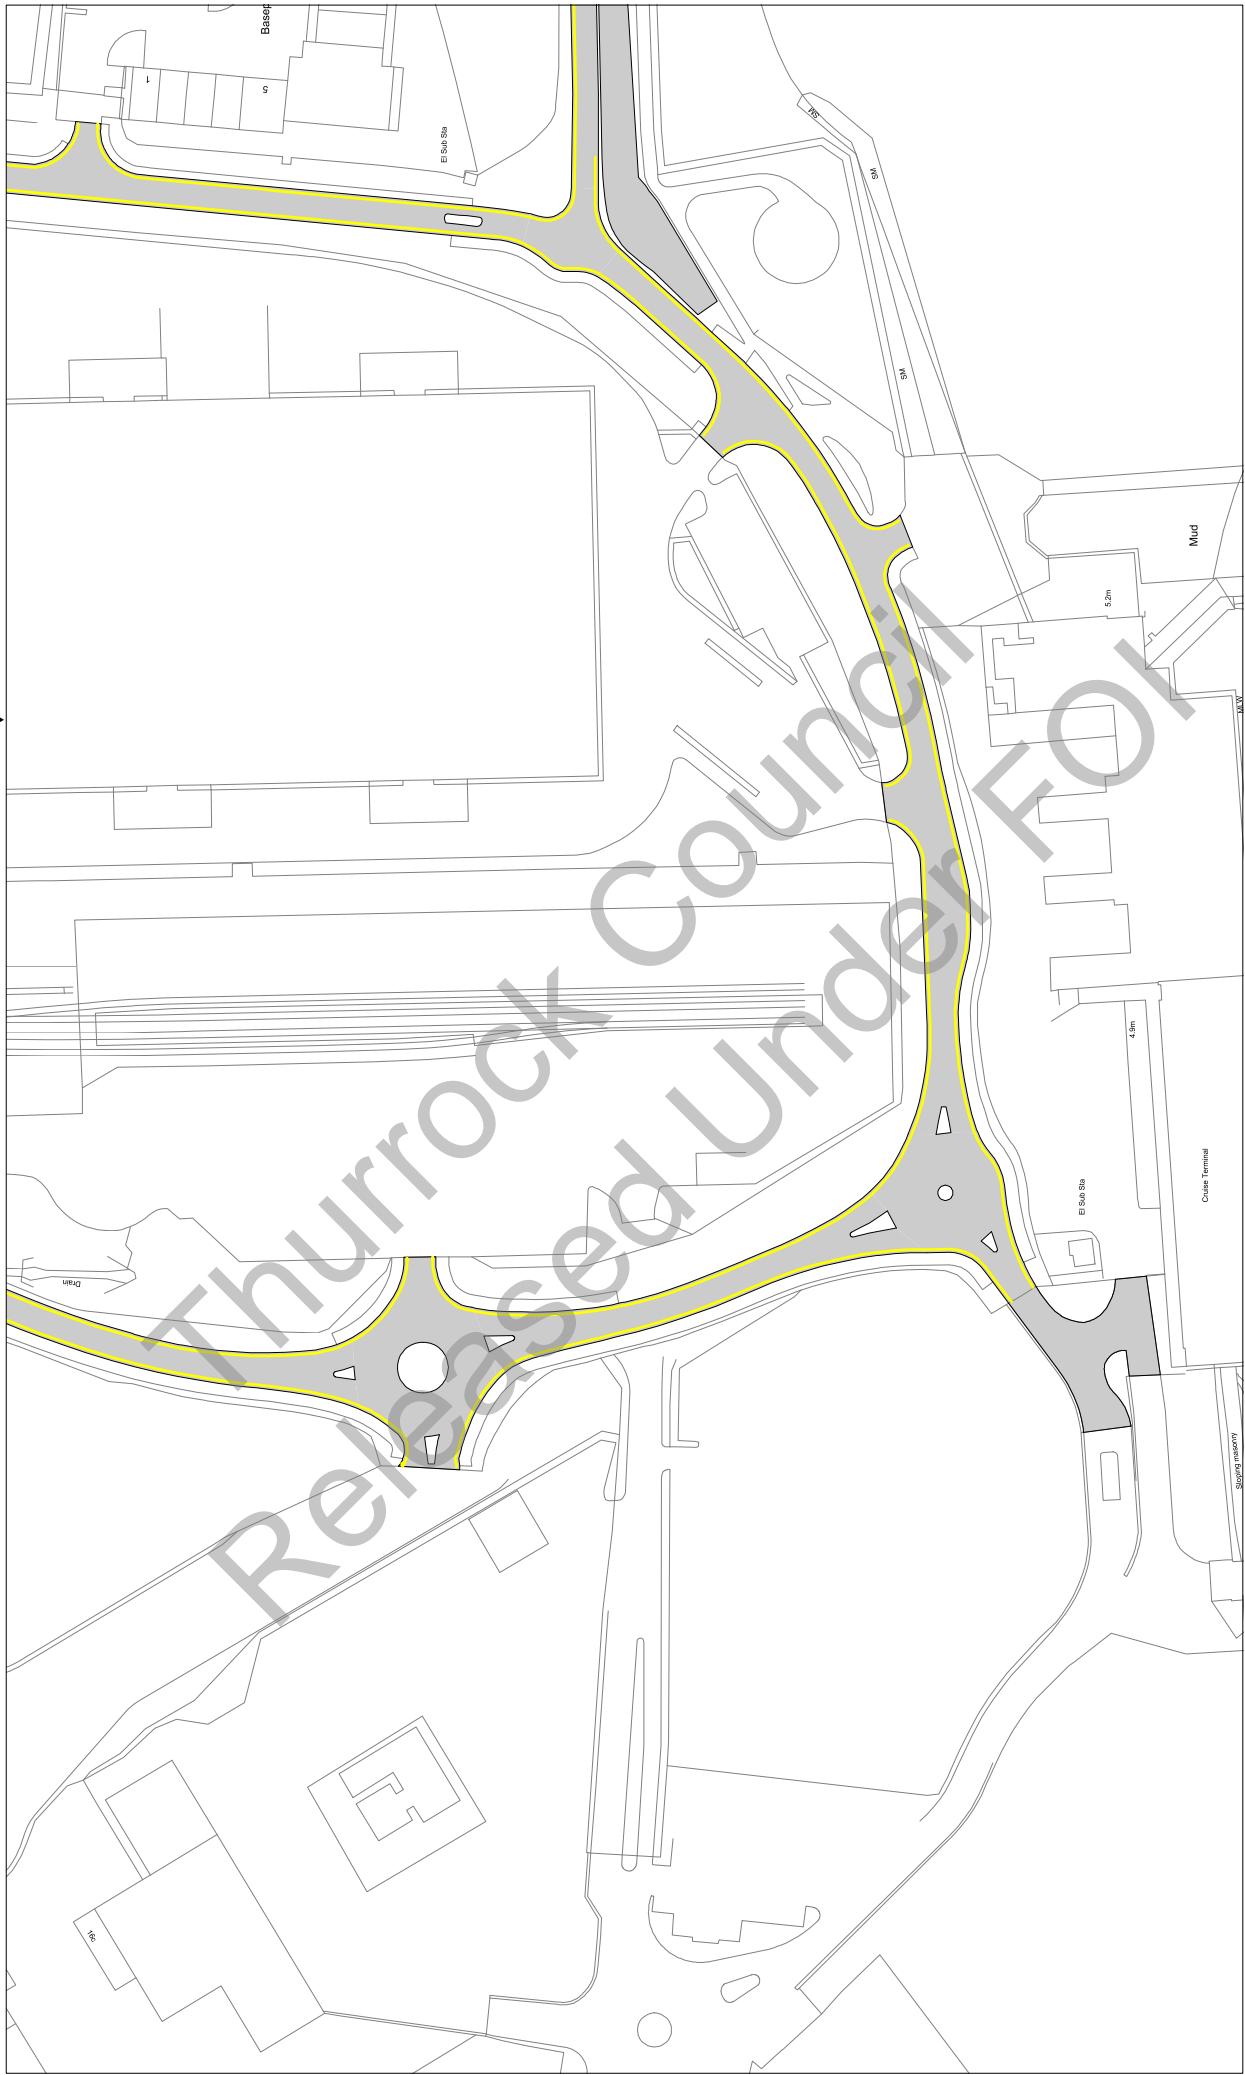

Scale: 1 : 1250 @ A3

Order Title: The Borough of Thurrock
(Stopping, Waiting, Loading and On-street Parking) Order 2017

This map is reproduced from Ordnance Survey material
with the permission of Ordnance Survey on behalf of the
Crown Copyright. Unauthorised reproduction infringes
copyright and may lead to prosecution or civil
proceedings.
Thurrock Council
Licence No: 100025457 2017

**NOTE: SEE STATIC MAP SCHEDULE LEGEND
FOR RESTRICTIONS DISPLAYED**

www.thurrock.gov.uk

Civic Offices, New Road
Grays, Essex, RM17 6SL


Tile Ref: AV25

Status: CONFIRMED

Sheet Revision Number: 0

Sheet Active From: 14/07/2017

▲ AU25
▼ AV24

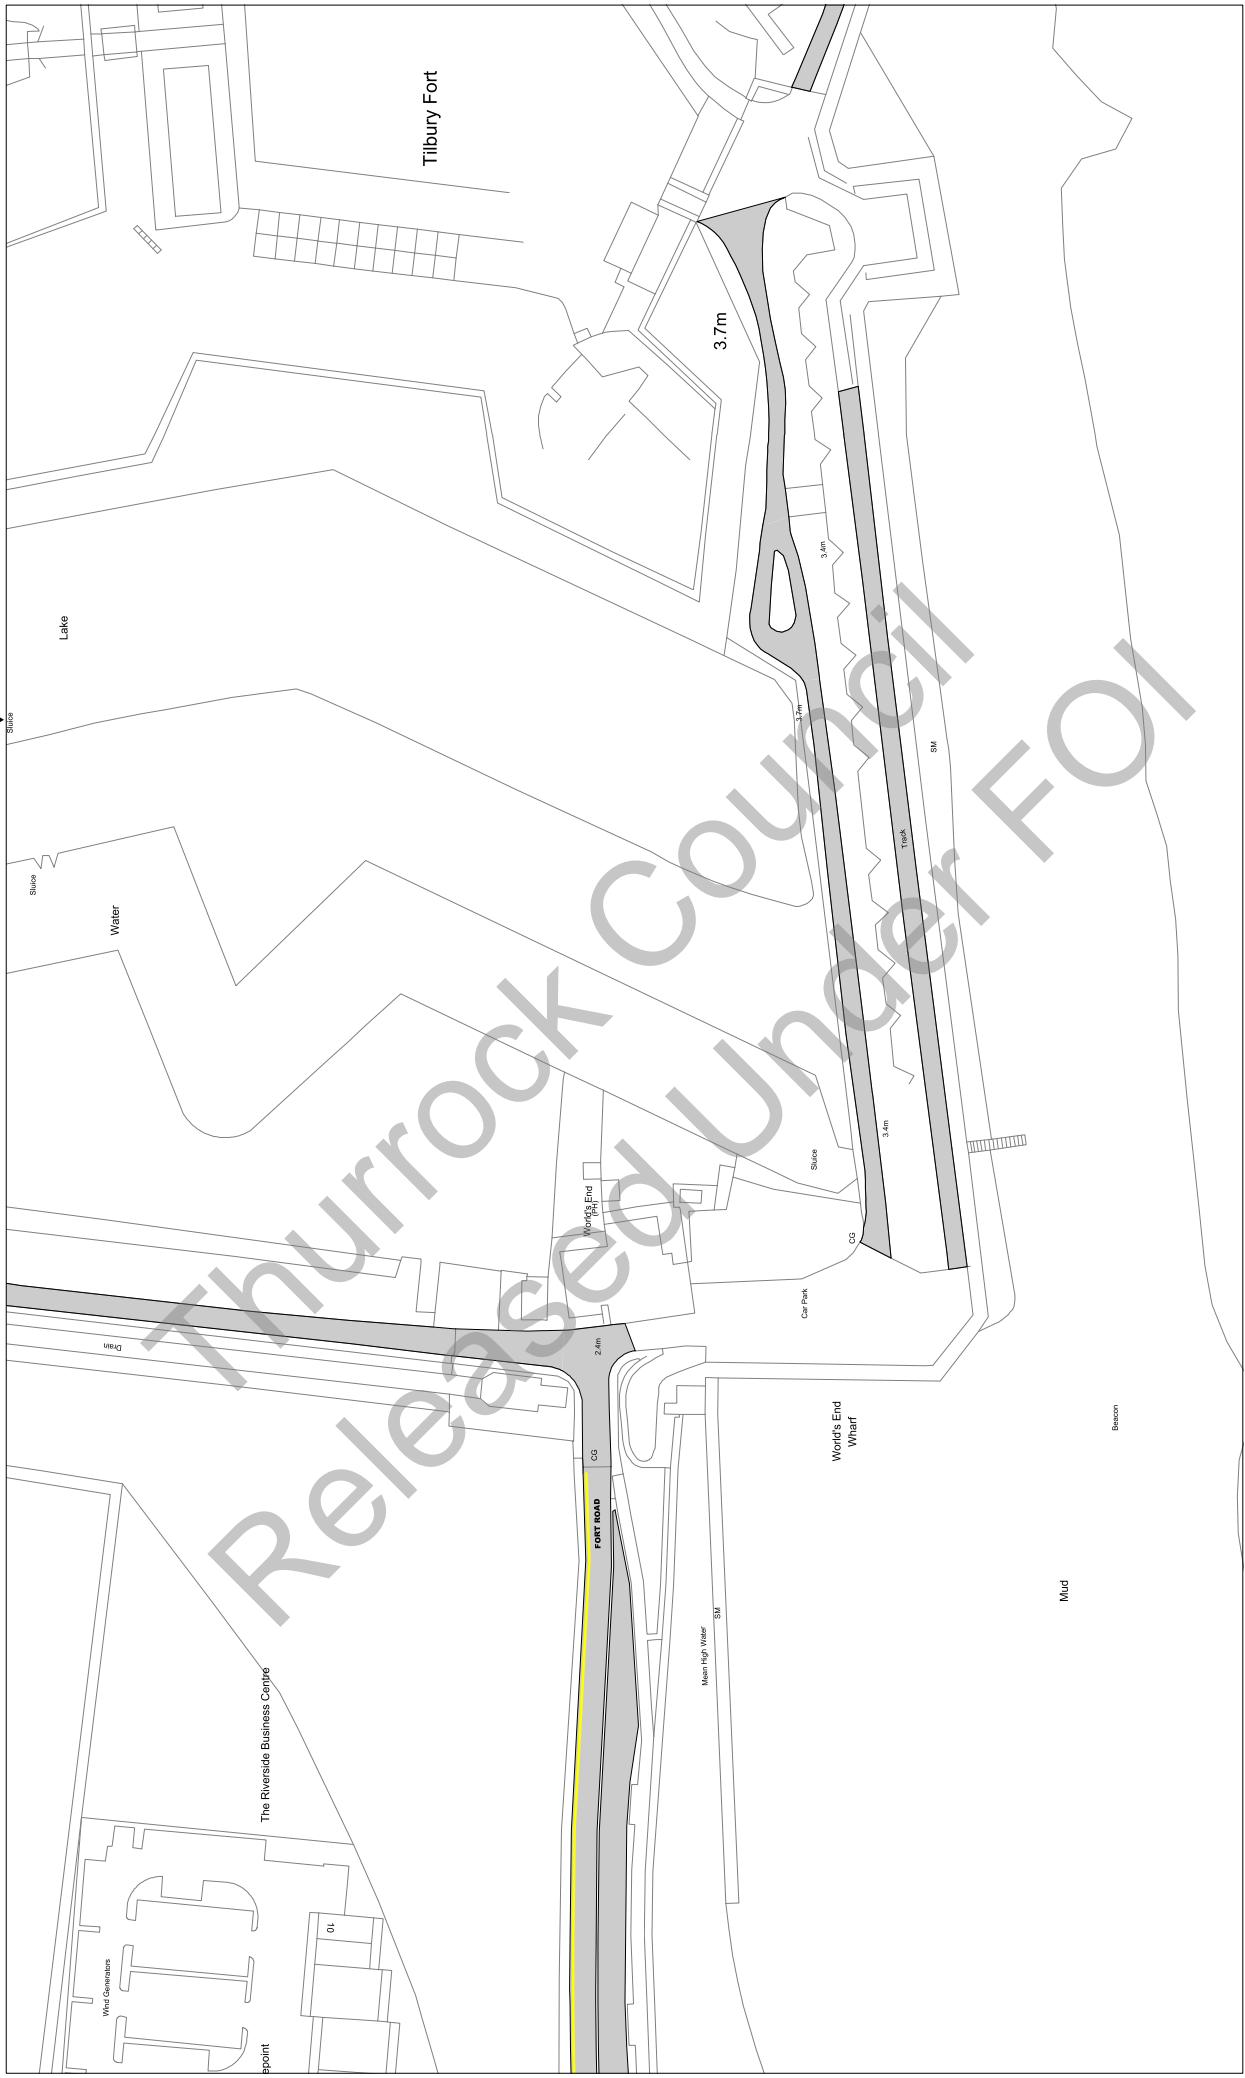

Scale: 1 : 1250 @ A3

Order Title: The Borough of Thurrock
(Stopping, Waiting, Loading and On-street Parking) Order 2017

This map is reproduced from Ordnance Survey material
with the permission of Ordnance Survey or their agent, Crown
Copyright. Unauthorised reproduction infringes
copyright and may lead to prosecution or civil
proceedings.
Thurrock Council
Licence No: 100025467 2017

**NOTE: SEE STATIC MAP SCHEDULE LEGEND
FOR RESTRICTIONS DISPLAYED**

thurrock.gov.uk
Civic Offices, New Road
Grays, Essex, RM17 6SL