


# London Gateway Logistics Park Local Development Order 2

## Appendix 1: Draft Local Development Order Boundary

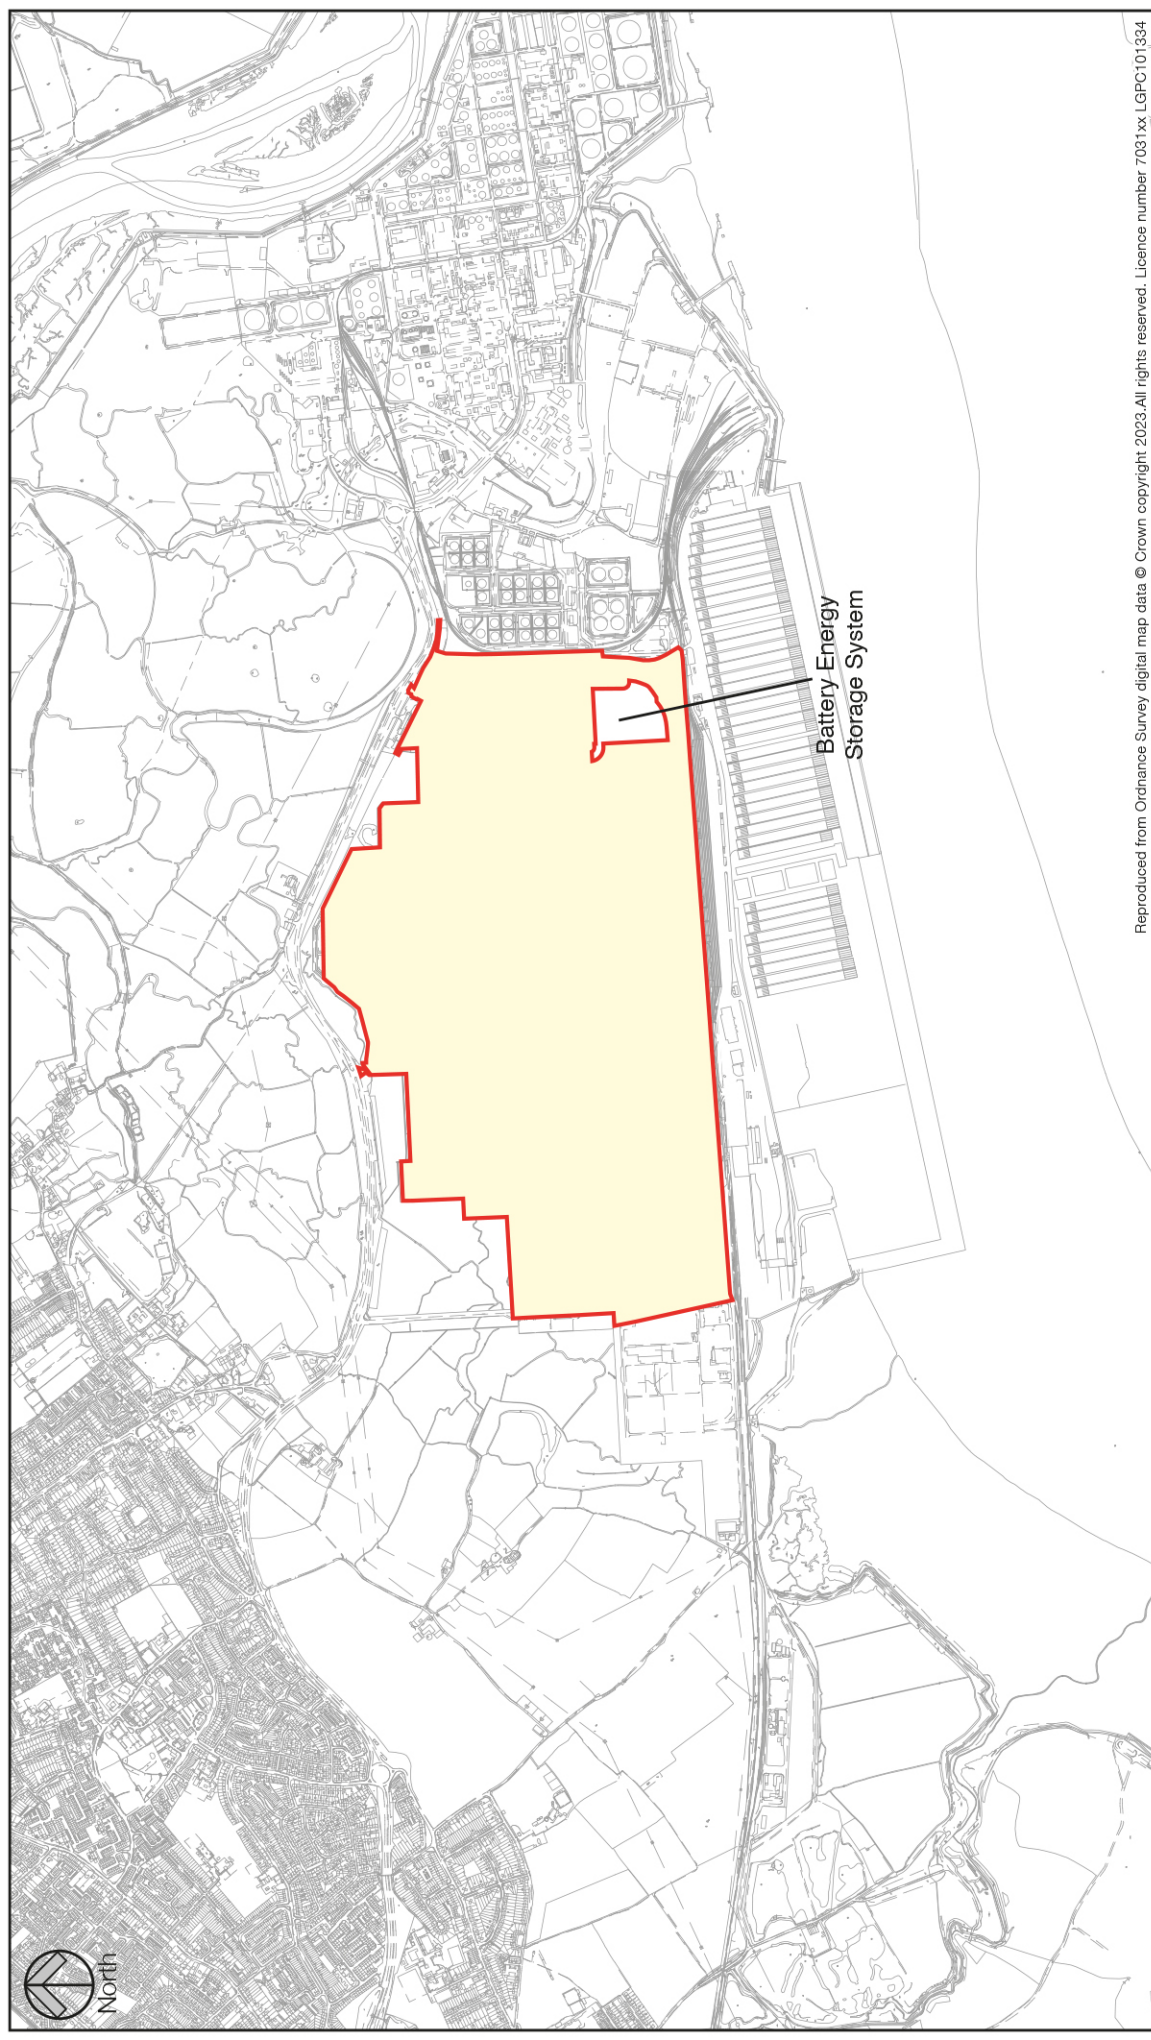

September 2024




Proposed LDO Boundary



Proposed LDO Boundary

Reproduced from Ordnance Survey digital map data © Crown copyright 2023. All rights reserved. Licence number 7031xx LGPC101334

Scale 1: 25 000 @ A4

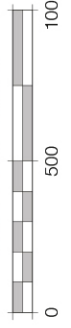

**Adams Hendry**  
Sheridan House, 40-43 Jewry Street, SO23 8RY  
T 01962 877414 [www.adamshendry.co.uk](http://www.adamshendry.co.uk)