


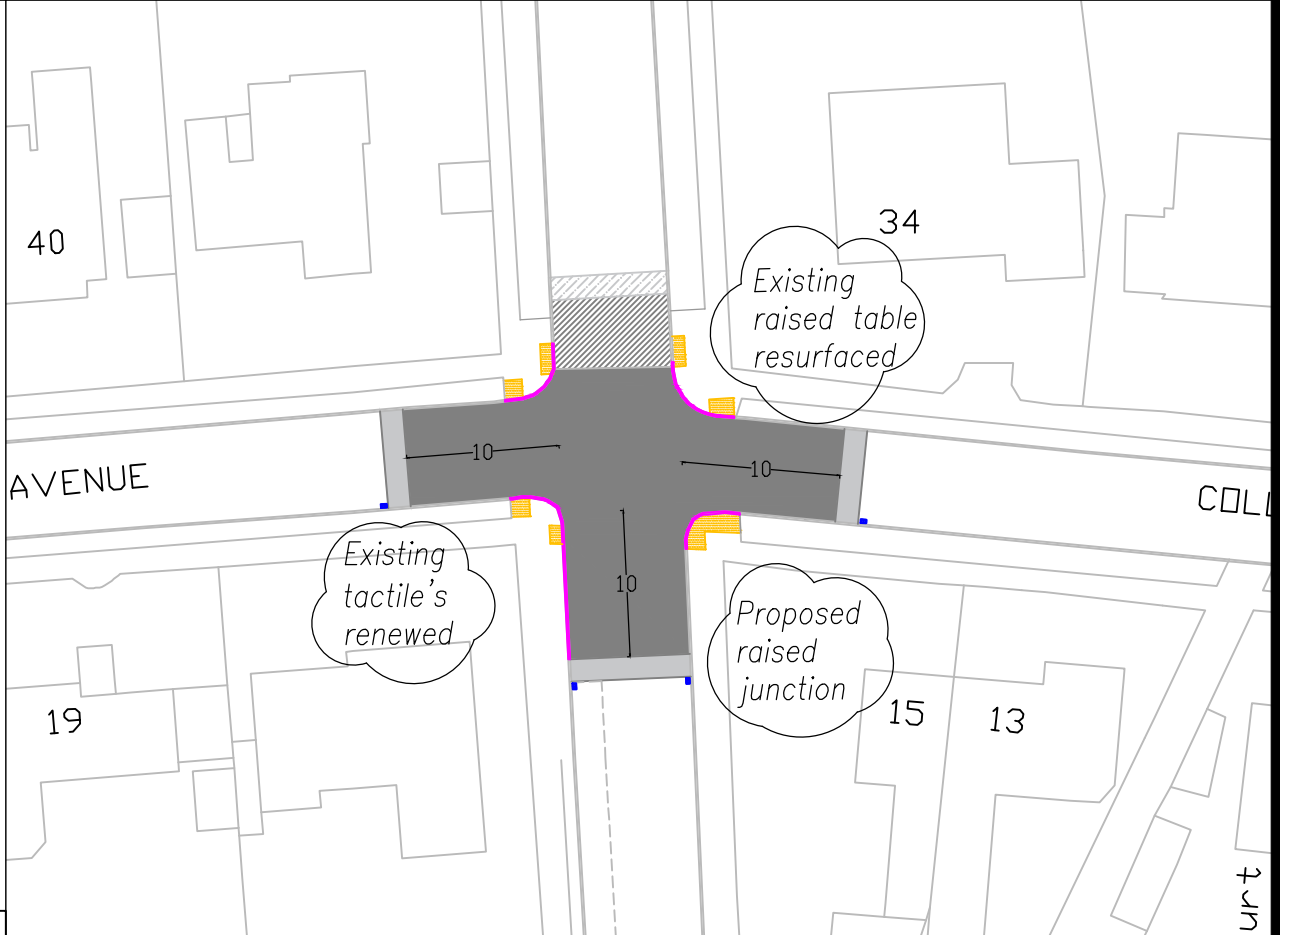

**KEY:**

- Existing raise table to be resurfaced tie into new
- 75mm Raised table construction as per SD
- Ramp (1.5m width)
- Tactile's to be refreshed
- Existing Kerbs lifted & re-laid /Granite kerbs replaced with HB2
- Existing Gully to be relocated
- New Gully



©Crown copyright and database Rights 2024. Ordnance Survey AC0000819536

Transport Delivery Civic Offices New Road, Grays Essex, RM17 6SL Tel: 01375 652214 Email: transportdelivery@thurrock.gov.uk	Project AIP 19 Bradleigh Avenue and College Avenue, Grays	DESIGNED BS	DRAWN BS	STATUS PRELIMINARY	DATE 02-10-24
	Title General Arrangement	CHECKED ZH	APPROVED SL	DRAWING NO AIP-2024-GT-BA/CA-01	SCALE 1:1250/1:500@A3