


Key to Restriction Types Displayed


— Prohibited Access Good Vehicles Exceeding 7.5T Except for Access

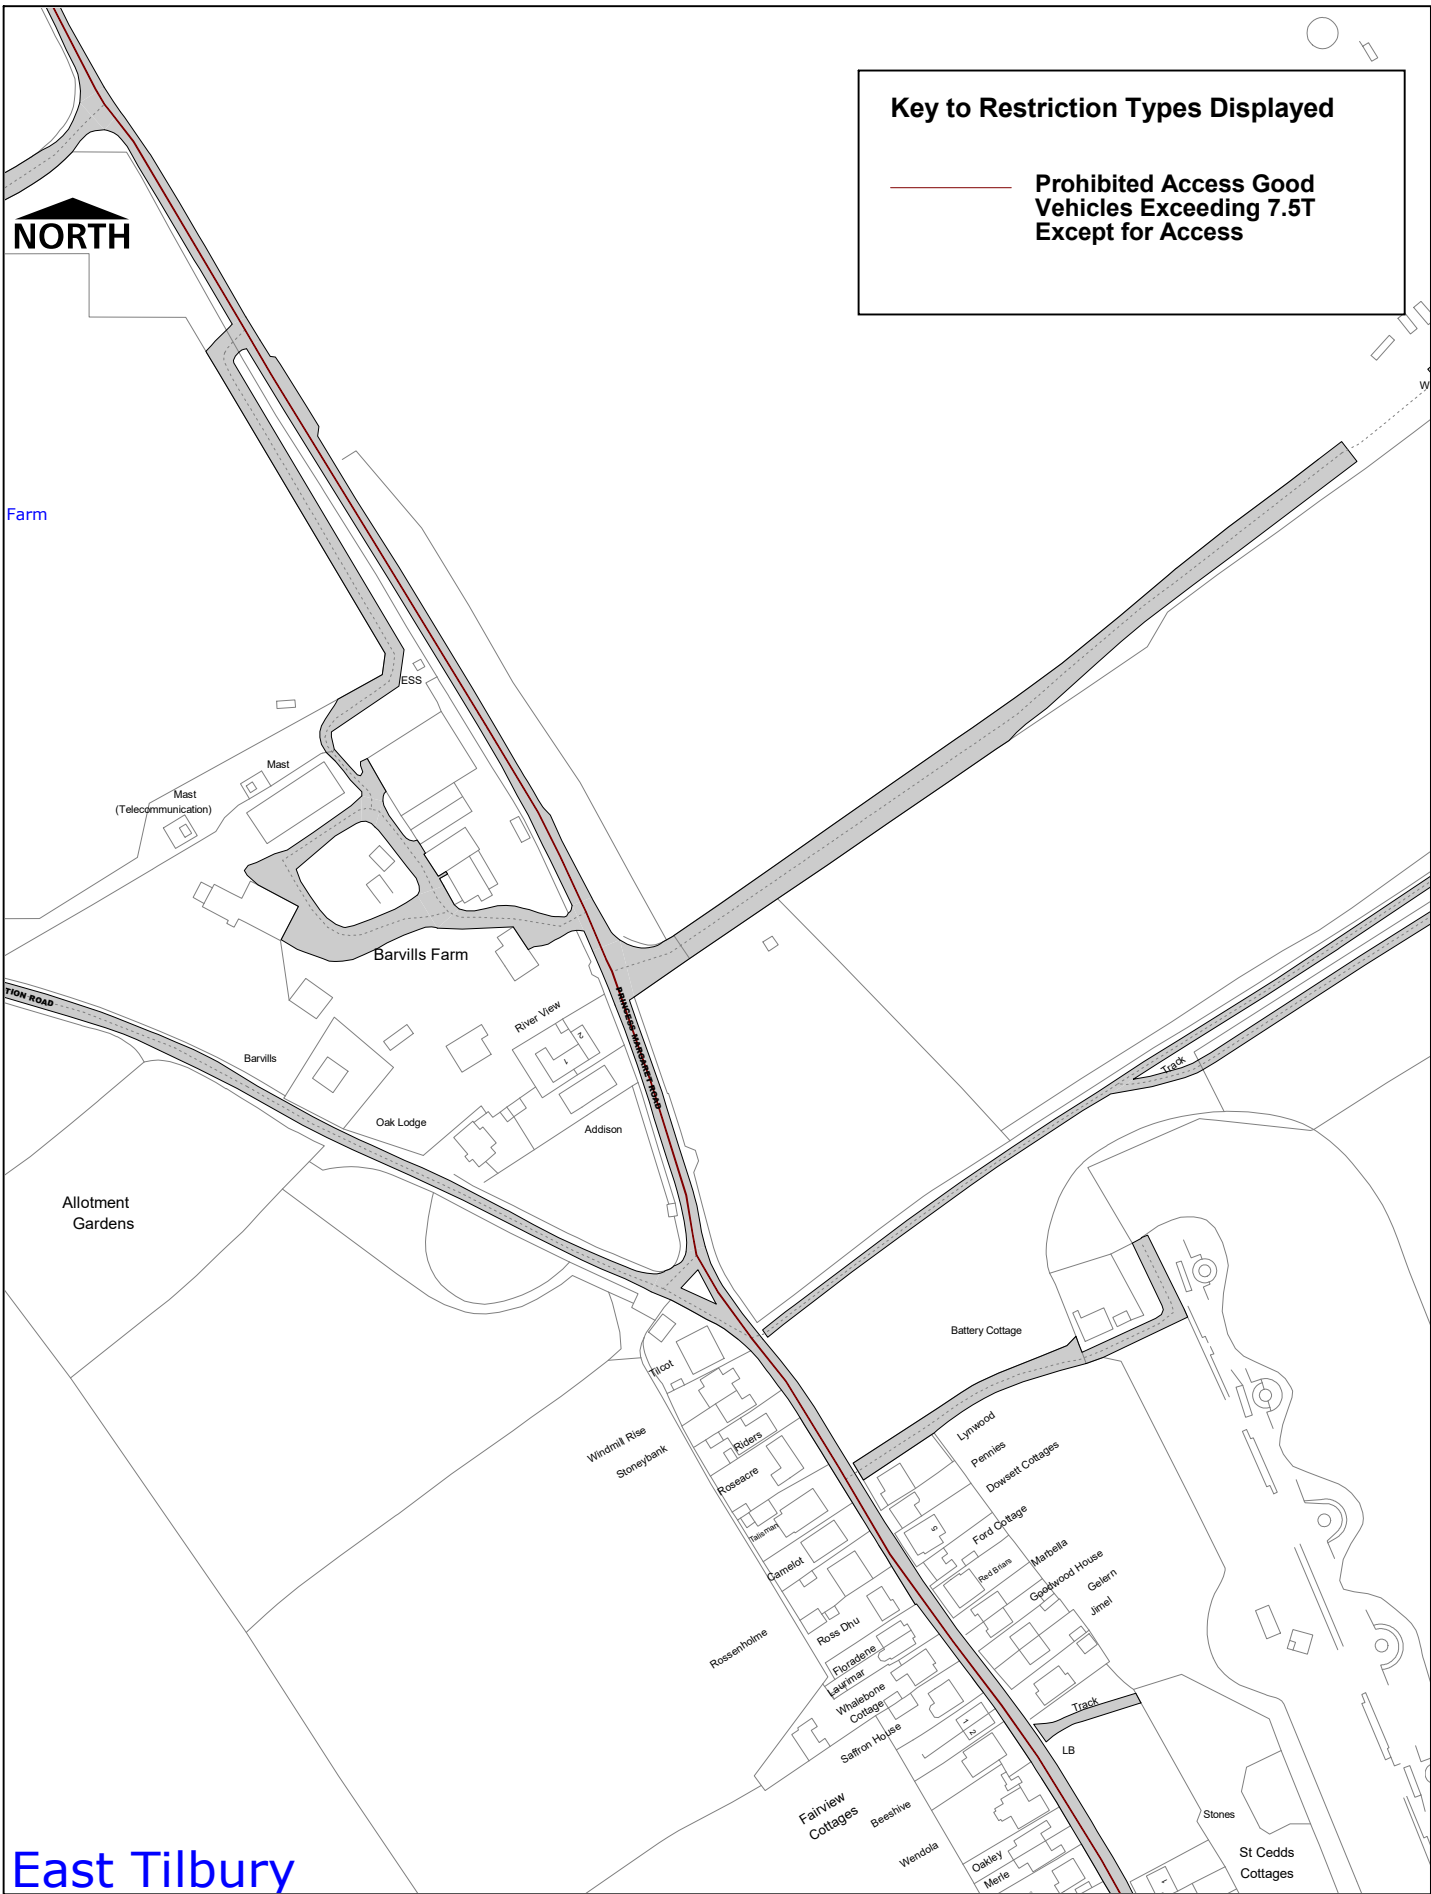

Key to Restriction Types Displayed

— Prohibited Access Good Vehicles Exceeding 7.5T Except for Access


East Tilbury

 thurrock.gov.uk

The Borough of Thurrock
 (Princess Margaret Road, East Tilbury)
 (Weight Restrictions)
 Order 2024

© Crown copyright. All rights reserved
 Thurrock Council
 Licence No. 100025457 2024

SCALE	1 : 2500
DATE	01/11/2024
DRAWING No.	Page 2 of 3
DRAWN BY	

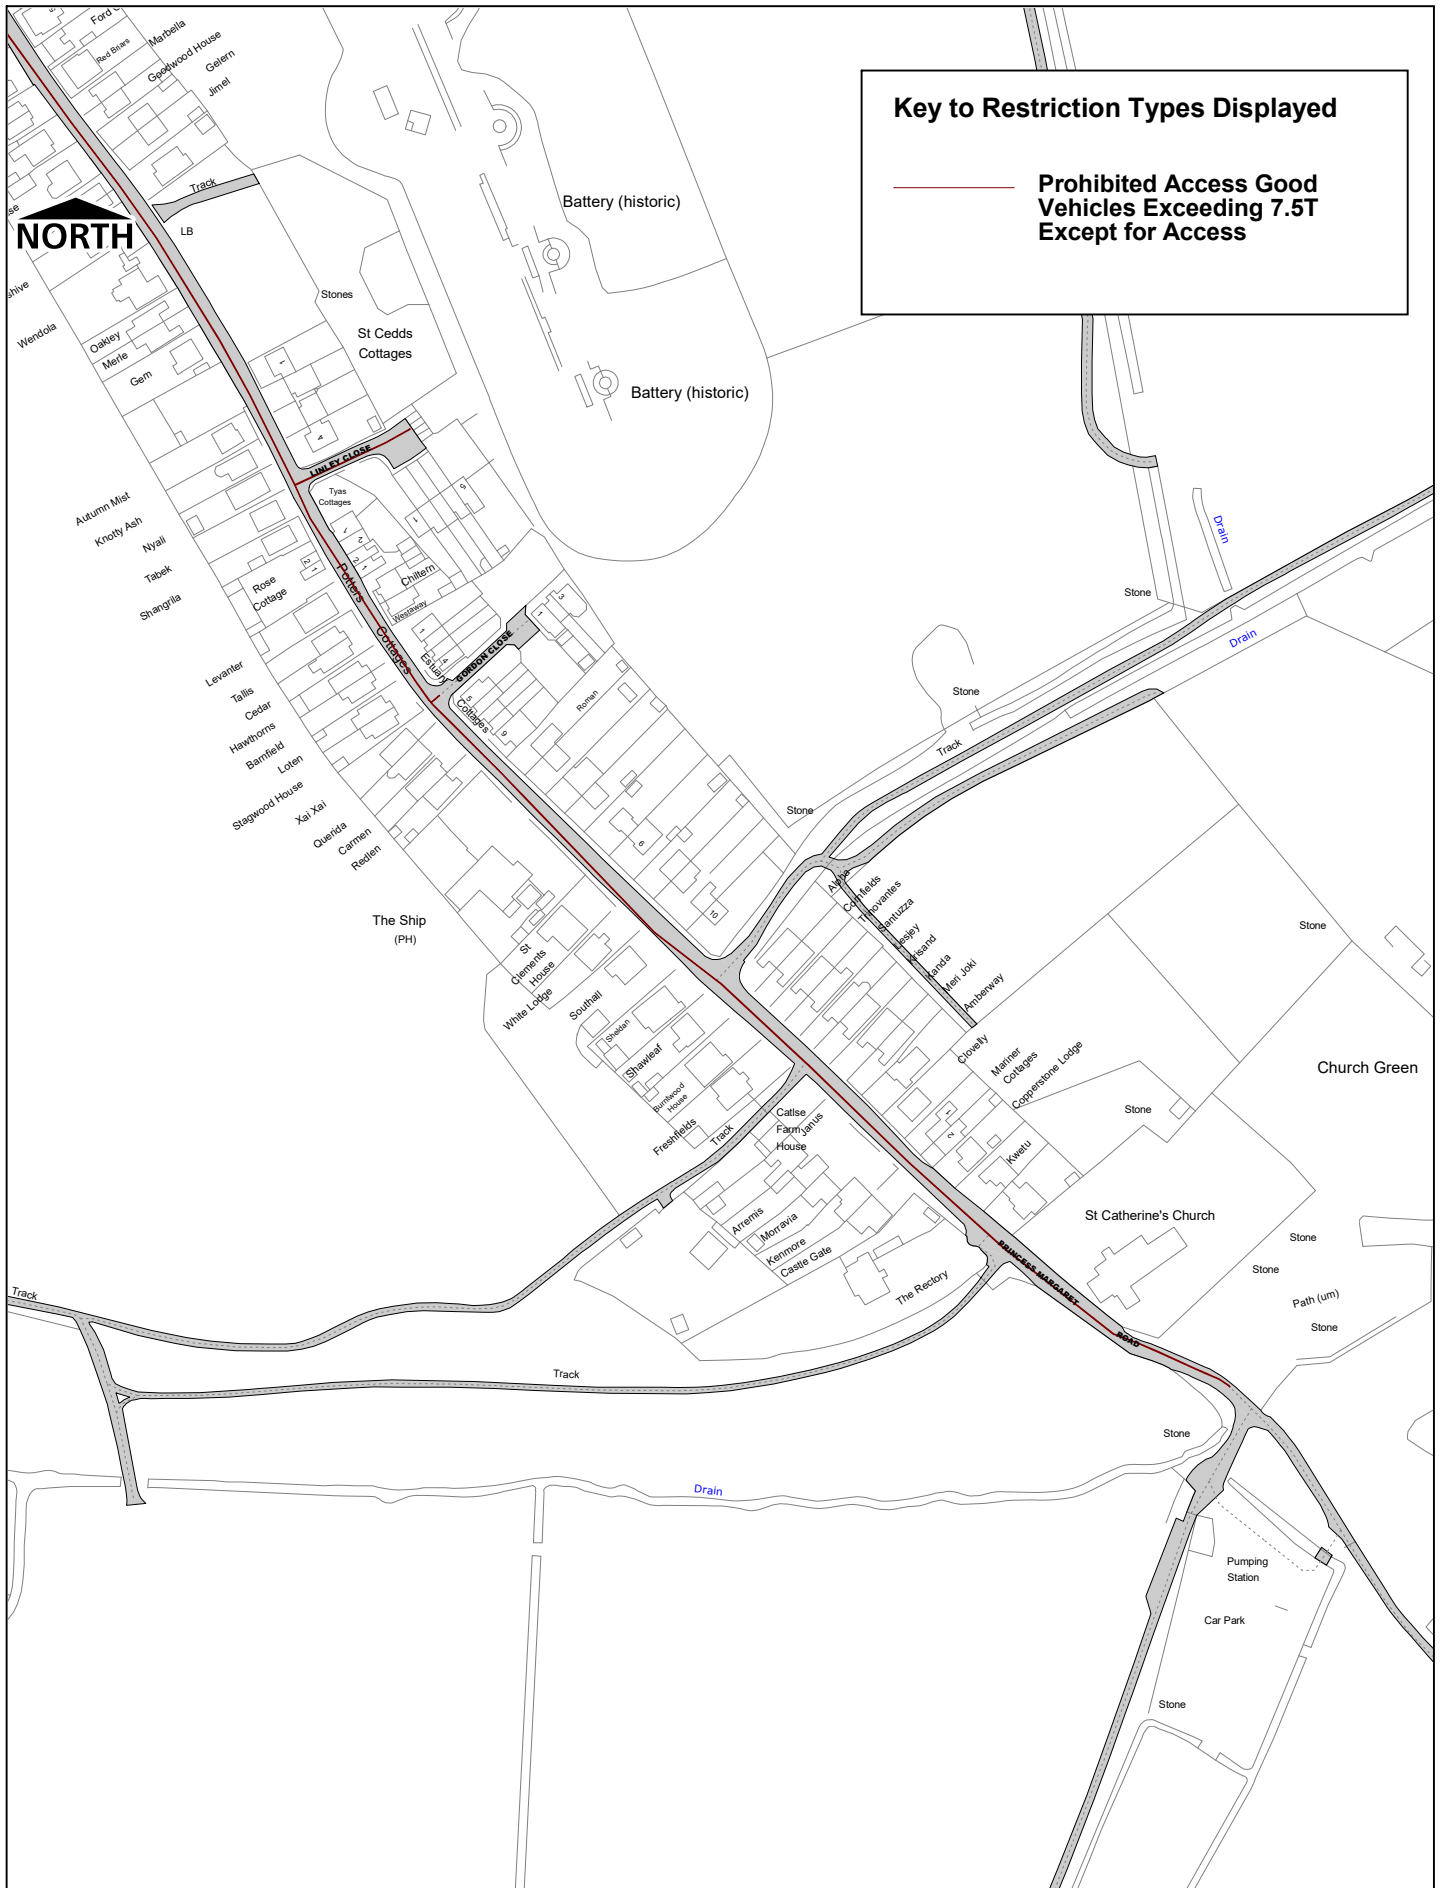

Key to Restriction Types Displayed

— Prohibited Access Good Vehicles Exceeding 7.5T Except for Access