



**Belhus No.1
(Disabled Badge Holders Parking Bay)
Order 2024)**

© Crown copyright. All rights reserved
Thurrock Council
Licence No. 100025457 2024

Key to Restriction Types Displayed

 Disabled Badge Holders Parking

SCALE

1 : 1250


DATE

05/08/2024

DRAWING No.

Page
1 of 1


DRAWN BY

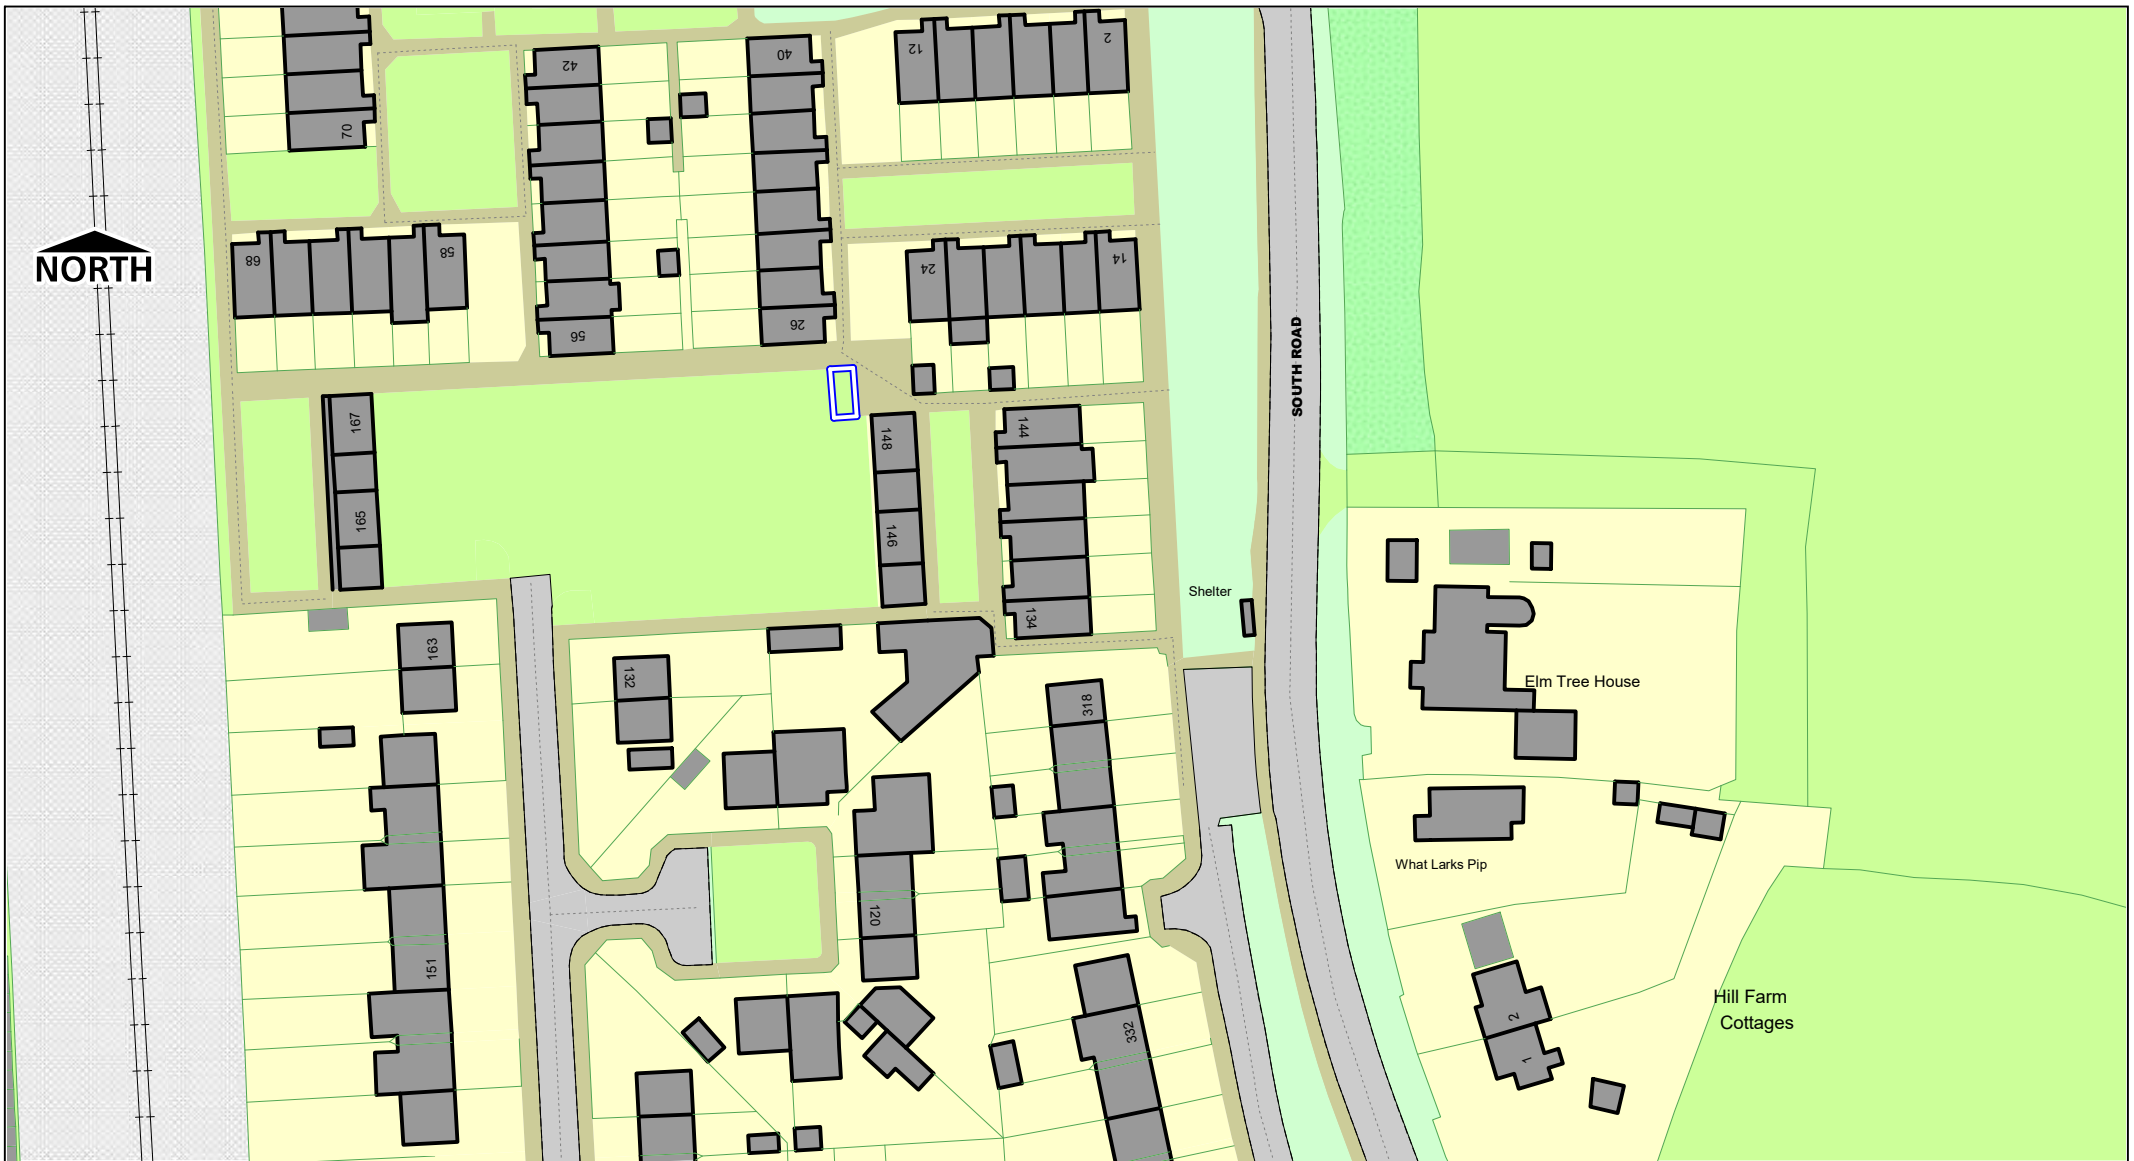

Belhus No.1
 (Disbled Badge Holders Parking Bay)
 Order 2024

© Crown copyright. All rights reserved
 Thurrock Council
 Licence No. 100025457 2024

Key to Restriction Types Displayed

 Disabled Badge Holders Parking

SCALE	1 : 1000
DATE	05/08/2024
DRAWING No.	Page 1 of 1
DRAWN BY	