



Key to Restriction Types Displayed

- ▬▬ Electric Vehicle Charging Bay
- ▬▬ Payment Parking (Tariff Code PP2) Mon-Sat 9am-6pm max stay 4hrs no return within 1hr

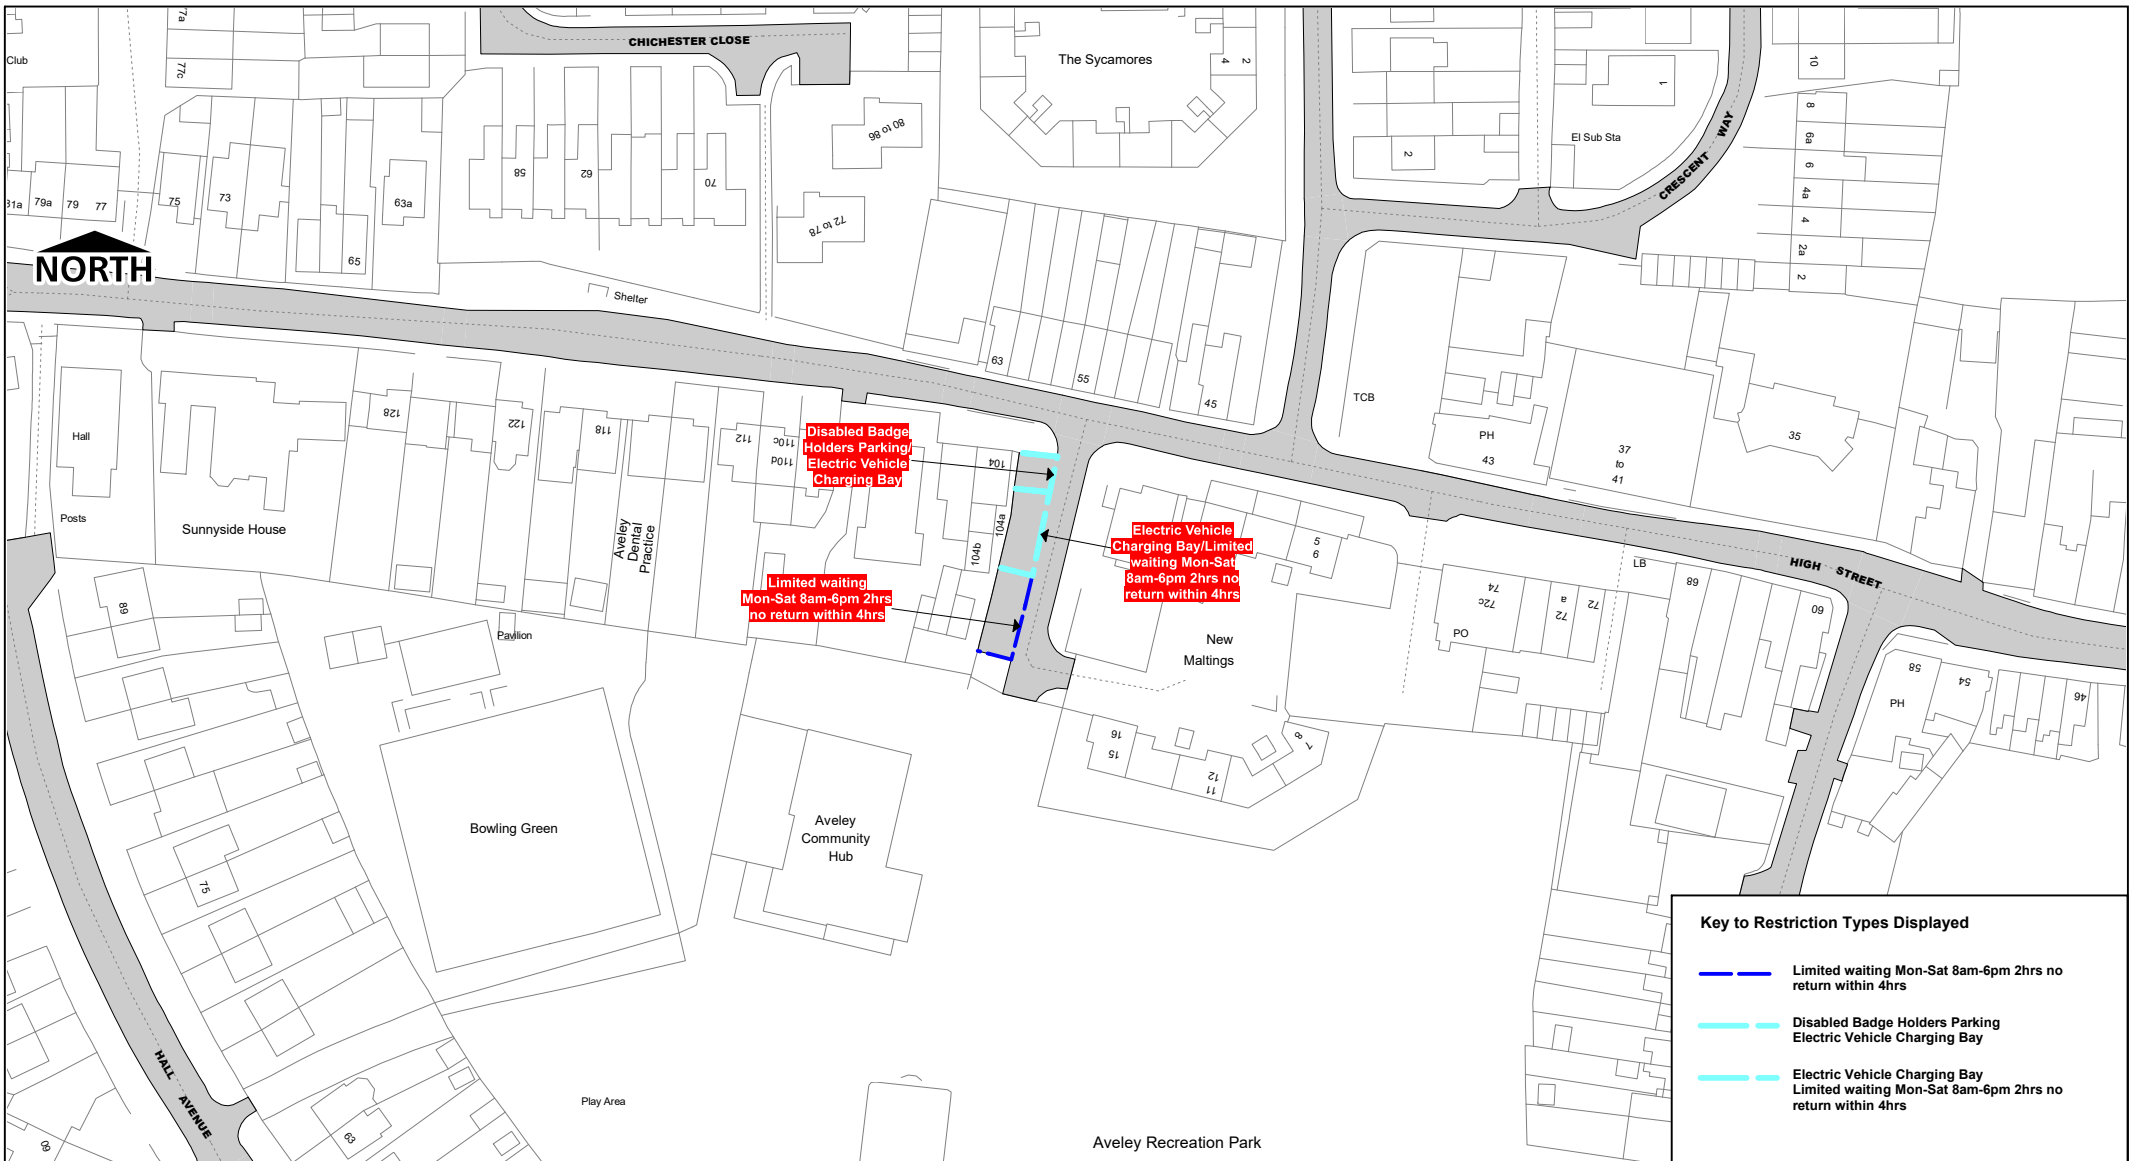

New Maltings, Aveley

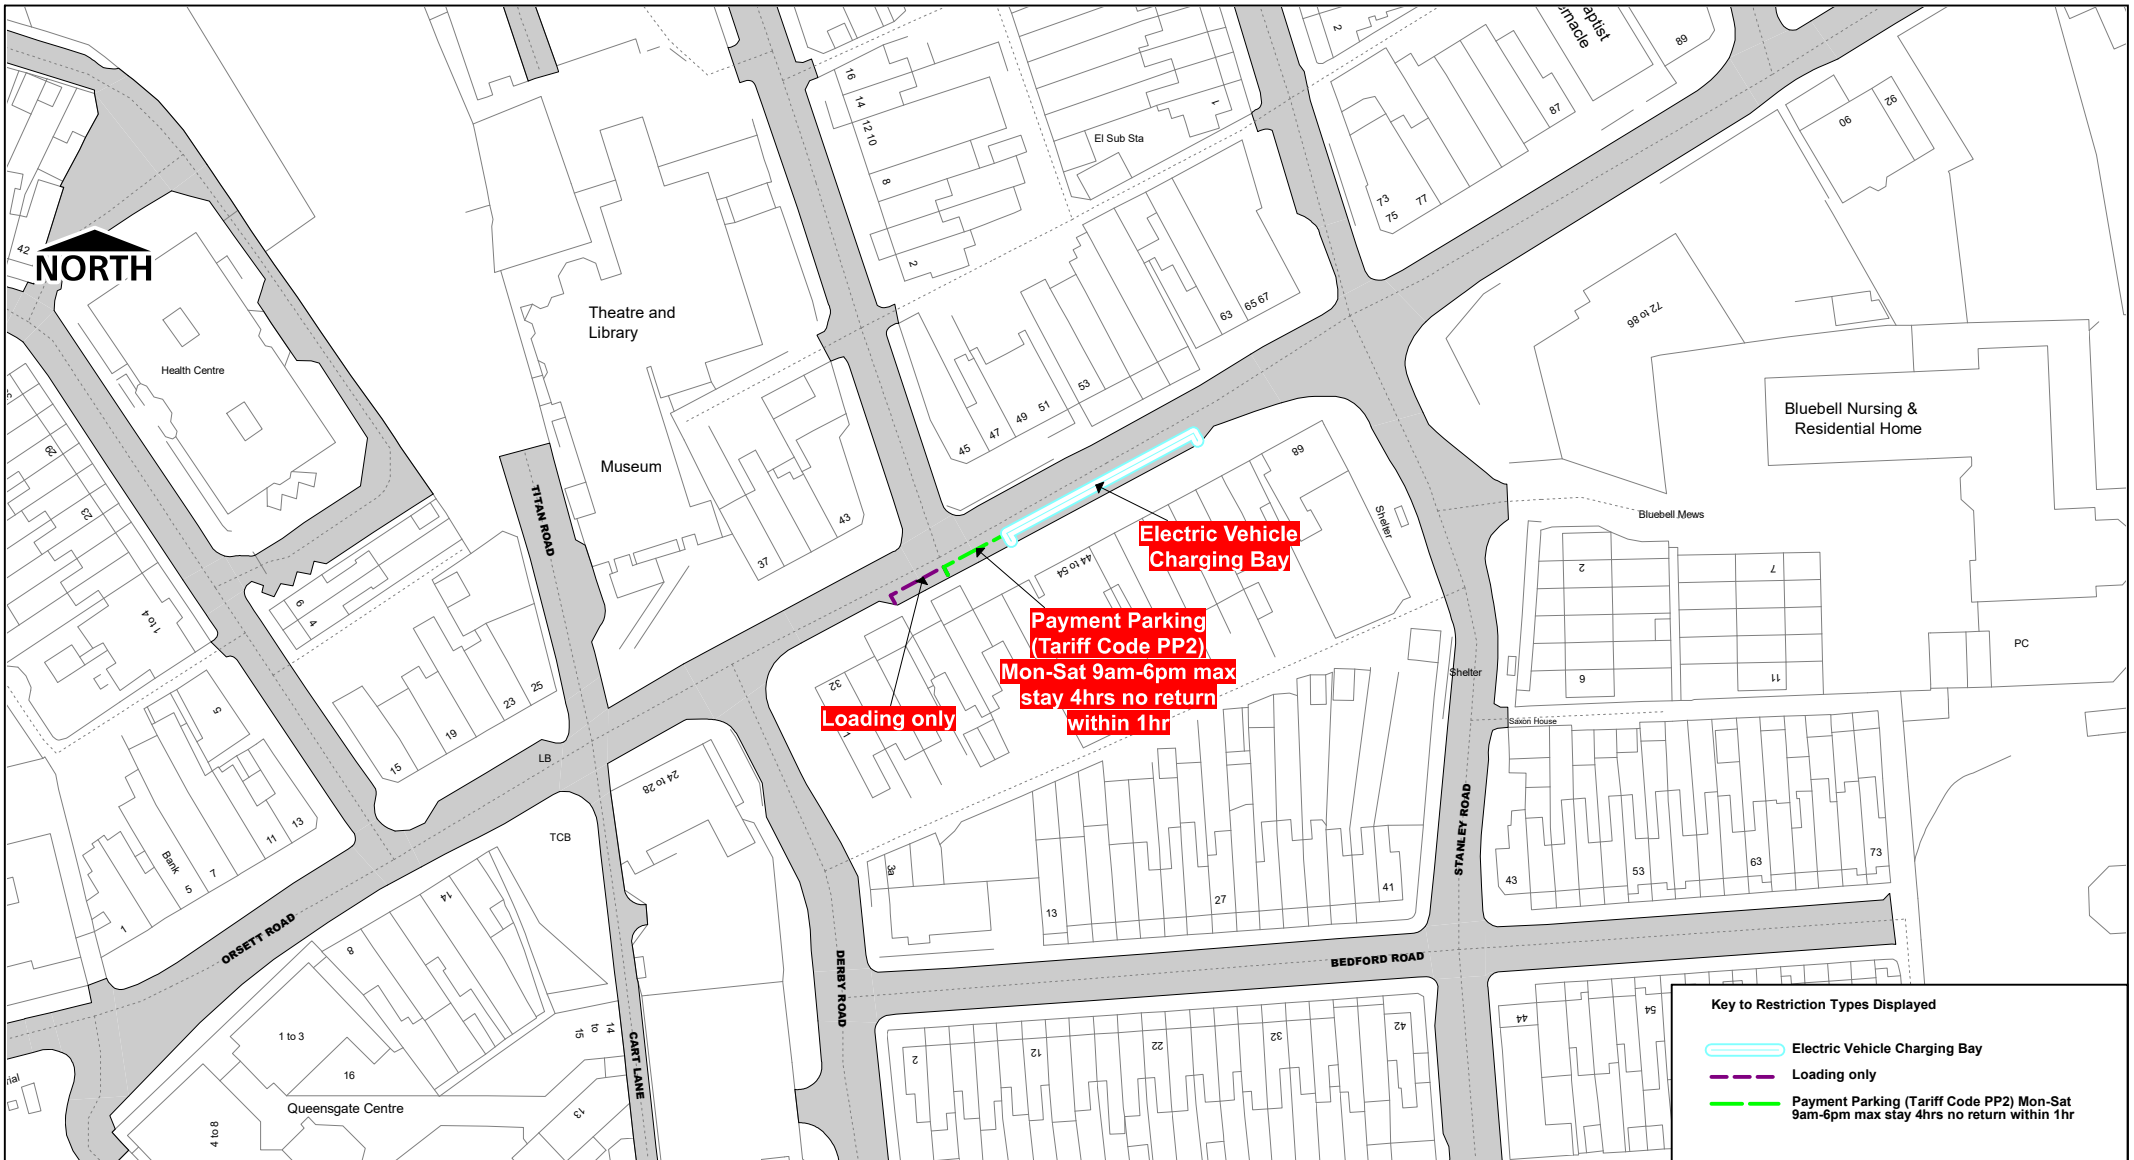

SCALE	1 : 1250
DATE	31/01/2024
DRAWING No.	Page 1 of 1
DRAWN BY	




Station Approach, Grays




© Crown copyright. All rights reserved
 Thurrock Council
 Licence No. 100025457 2024

SCALE	1 : 1250
DATE	31/01/2024
DRAWING No.	Page 1 of 1
DRAWN BY	

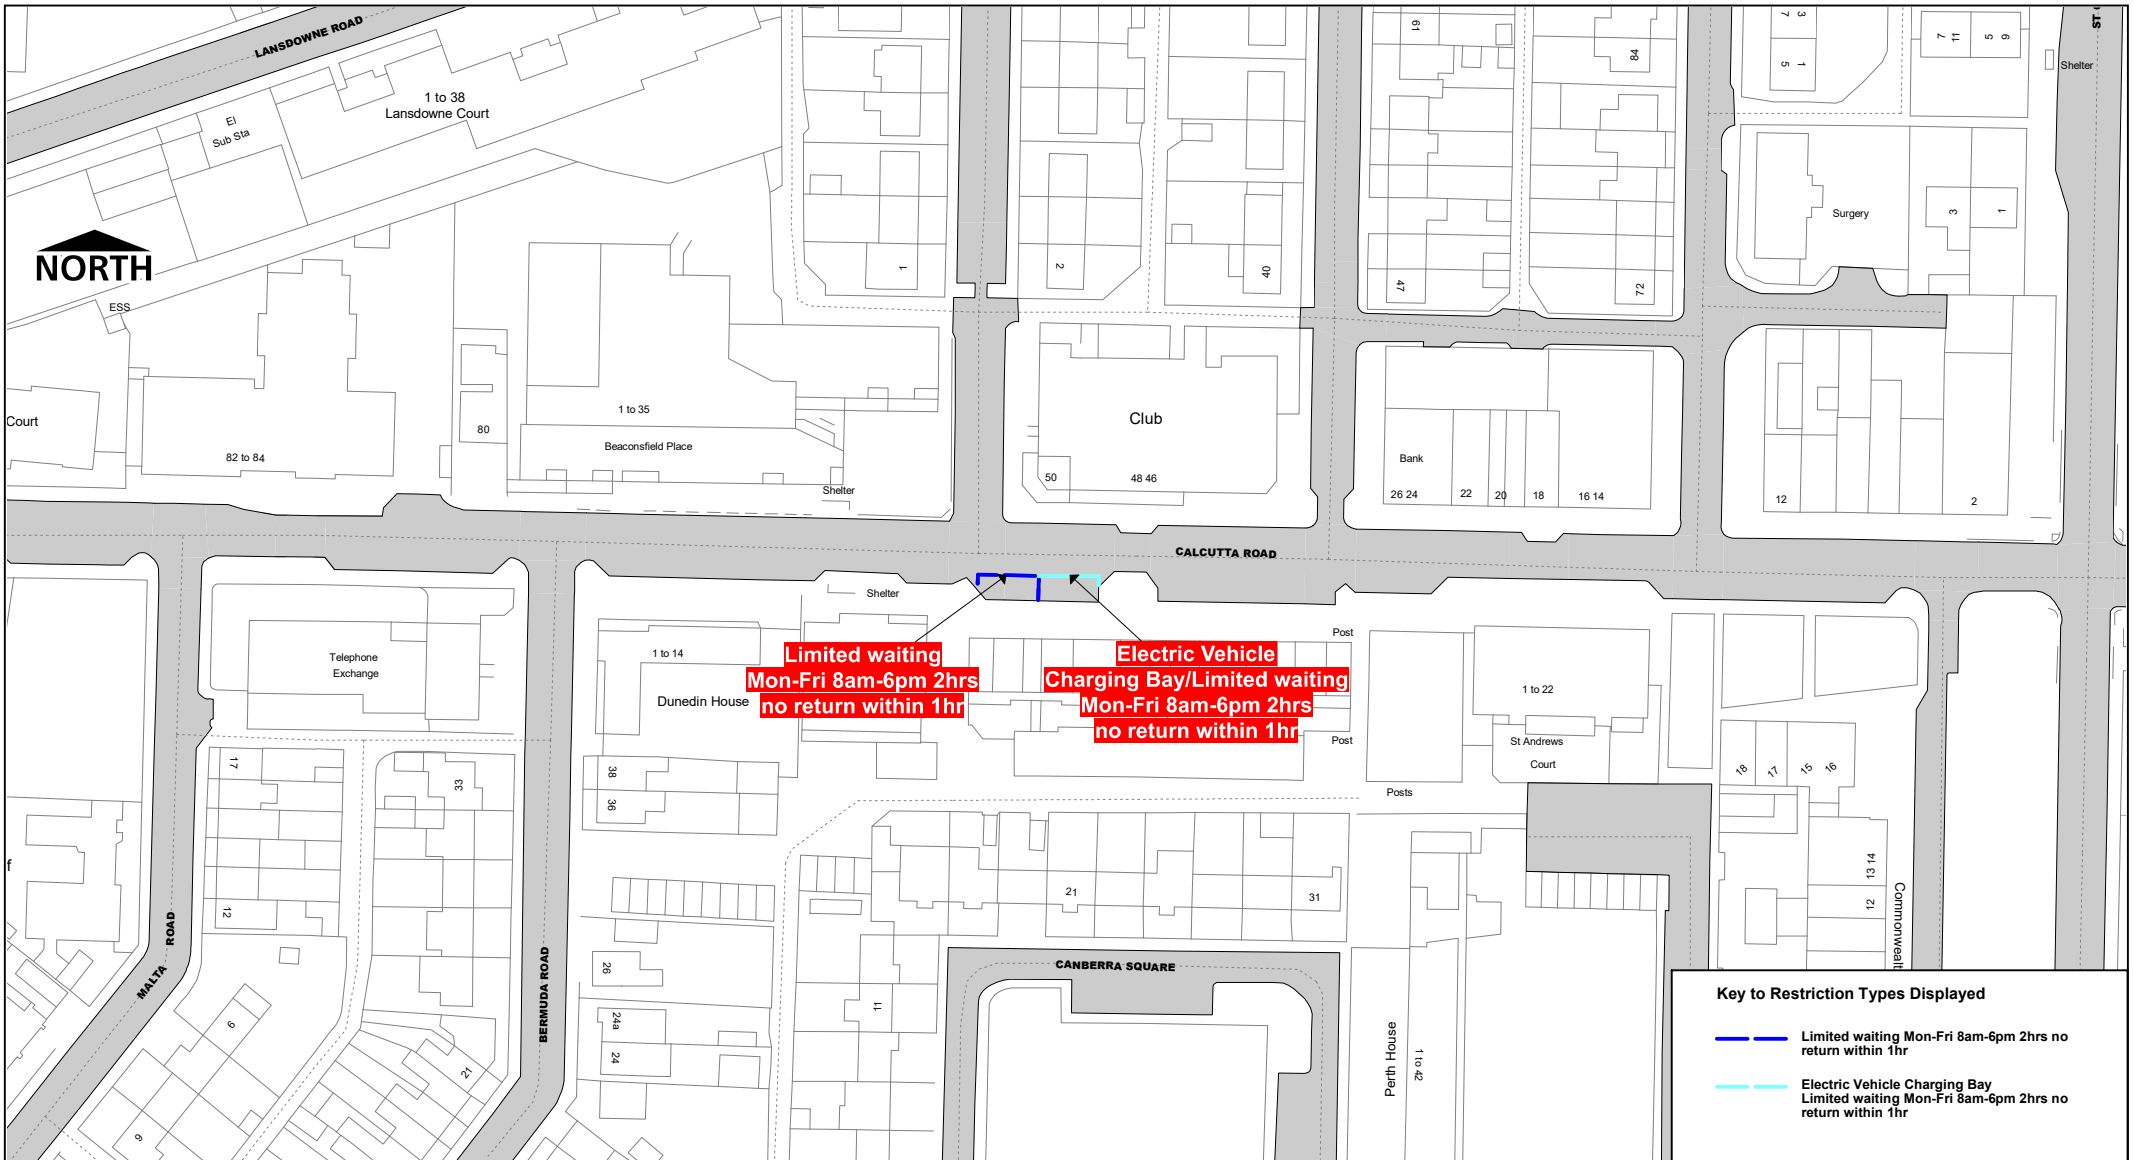

Calcutta Road, Tilbury

SCALE	1 : 1250
DATE	31/01/2024
DRAWING No.	Page 1 of 1
DRAWN BY	

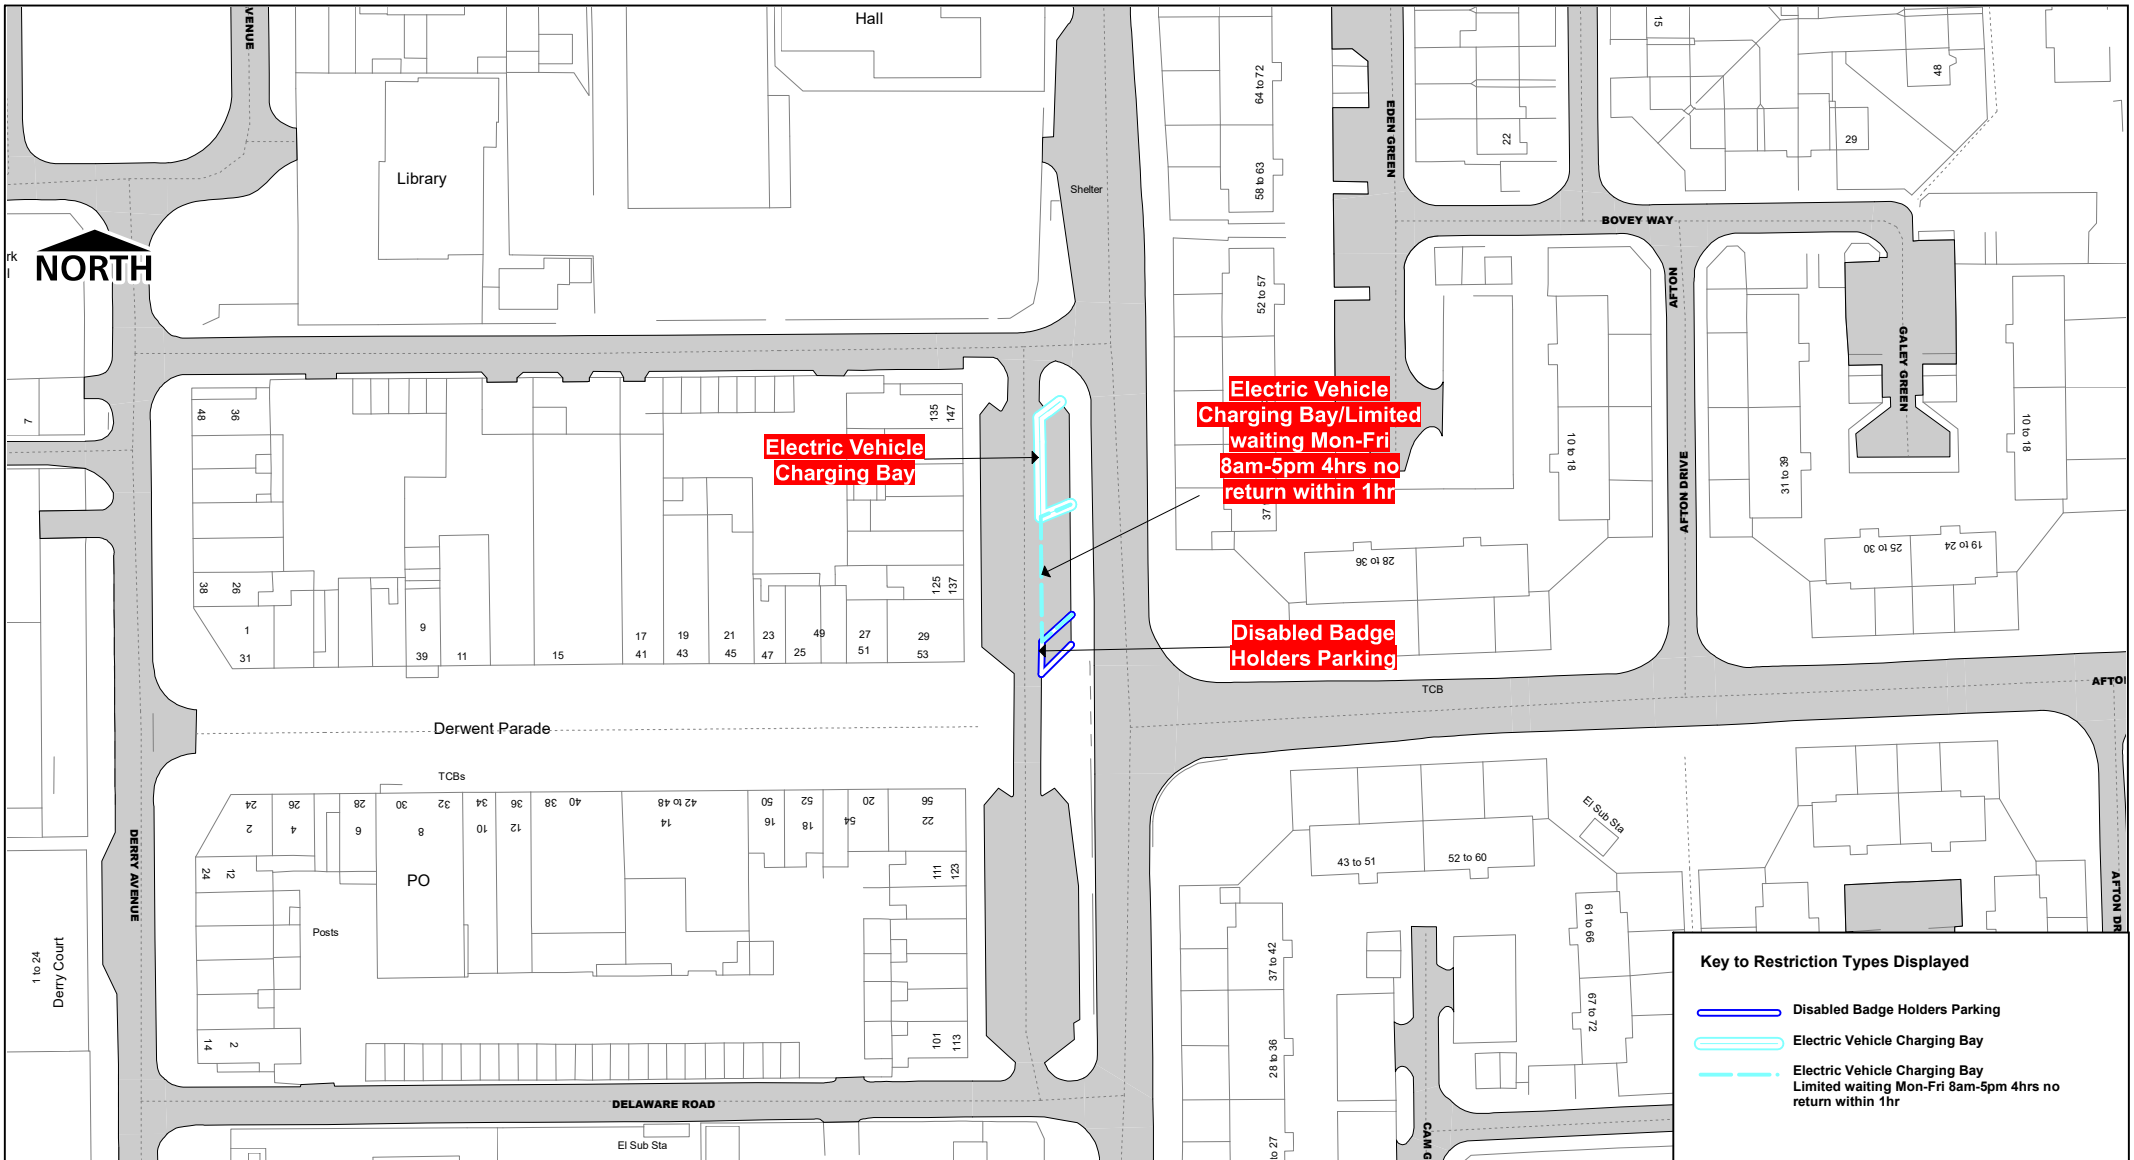

Daiglen Drive Car Park, South Ockendon

SCALE	1 : 1250
DATE	31/01/2024
DRAWING No.	Page 1 of 1
DRAWN BY	