


 NORTH

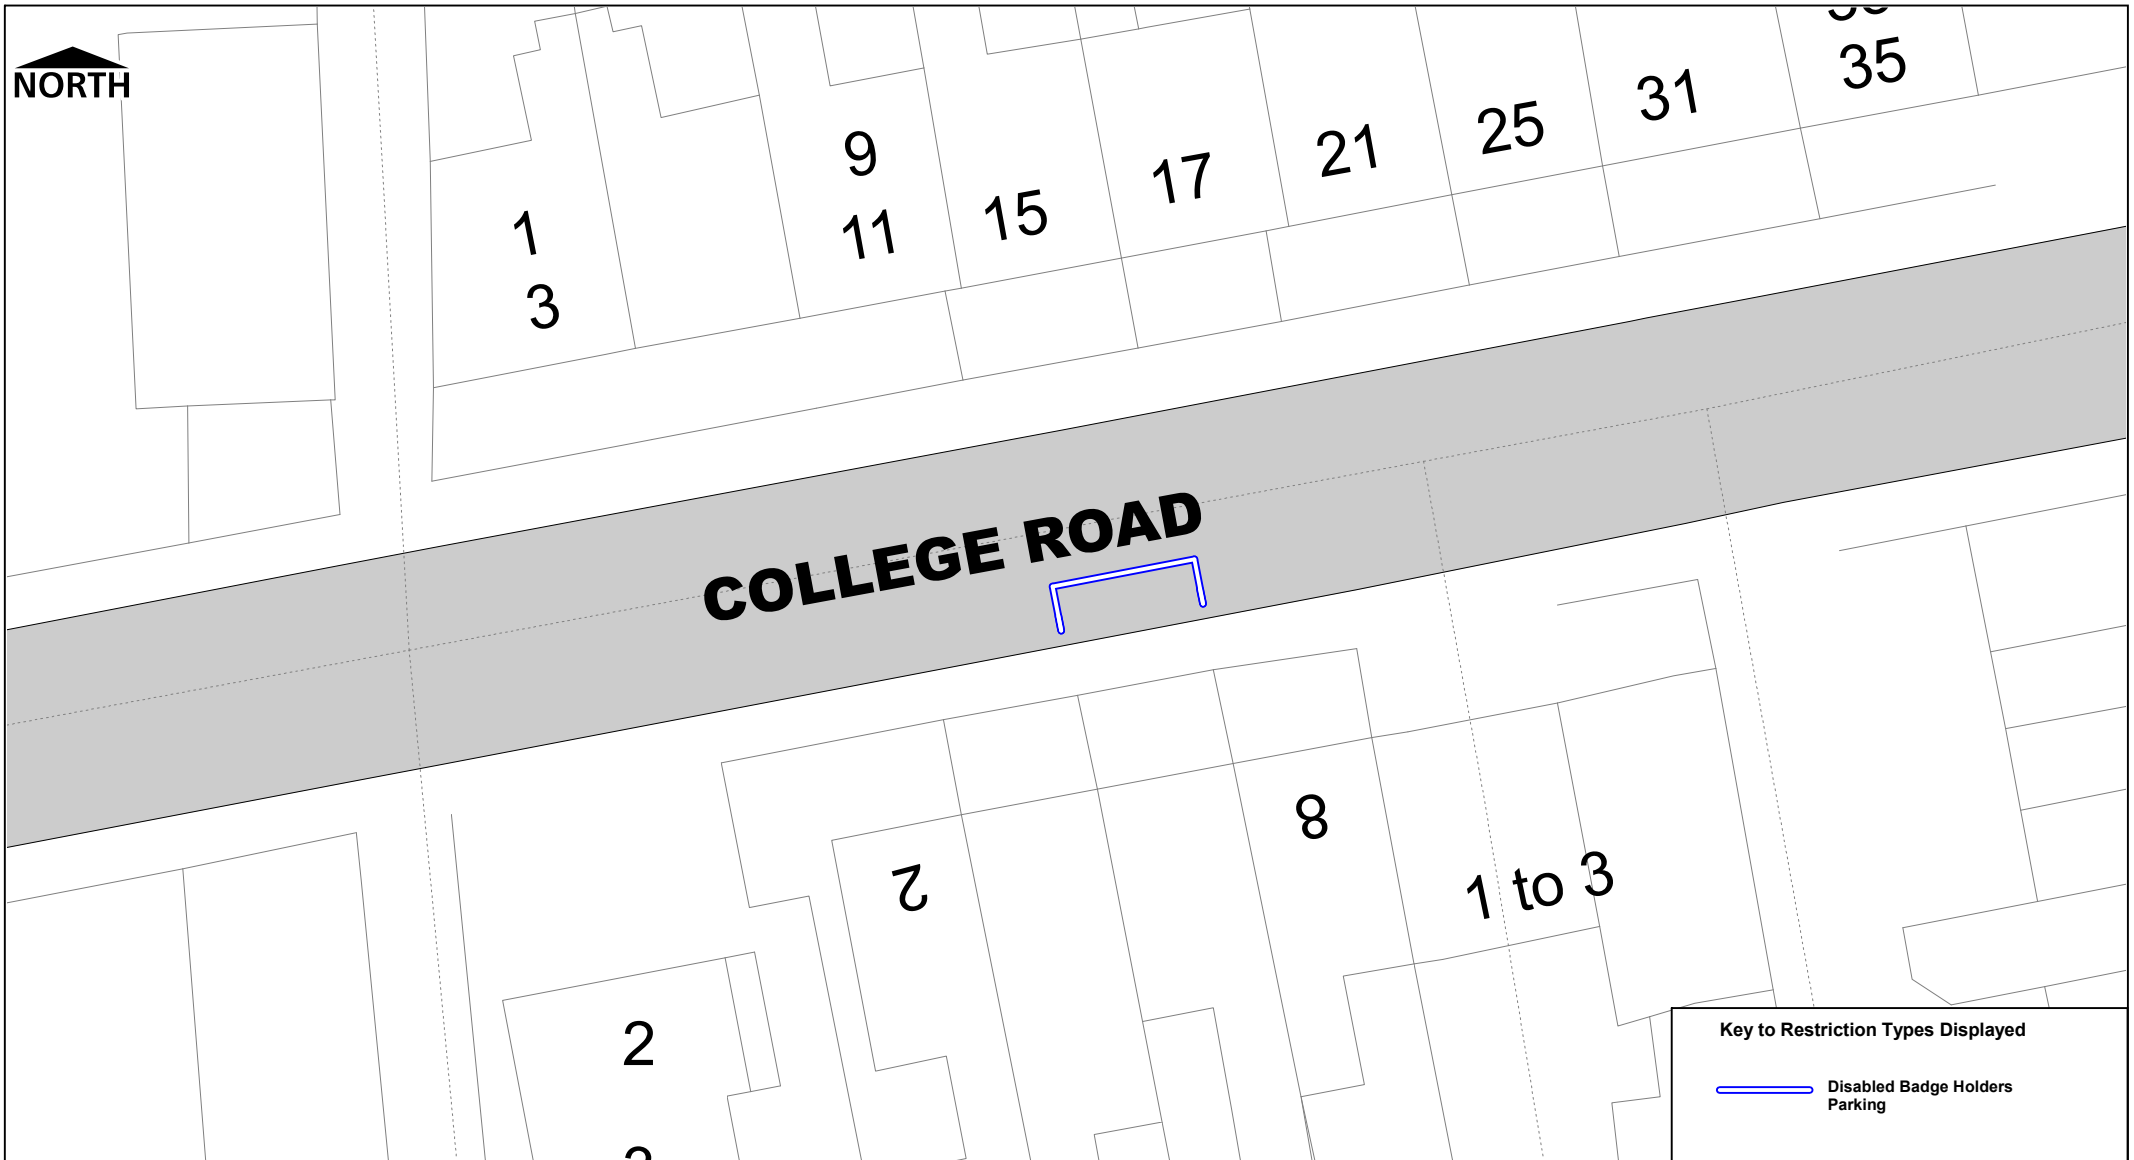

**Key to Restriction Types Displayed**


 Disabled Badge Holders Parking

 [thurrock.gov.uk](http://thurrock.gov.uk)

Borough of Thurrock  
Grays No.1  
Disabled Badge Holder  
Parking Bay  
Order 2024


© Crown copyright. All rights reserved  
Thurrock Council  
Licence No. 100025457 2024

SCALE	1 : 250
DATE	15/08/2024
DRAWING No.	Page 1 of 1
DRAWN BY	

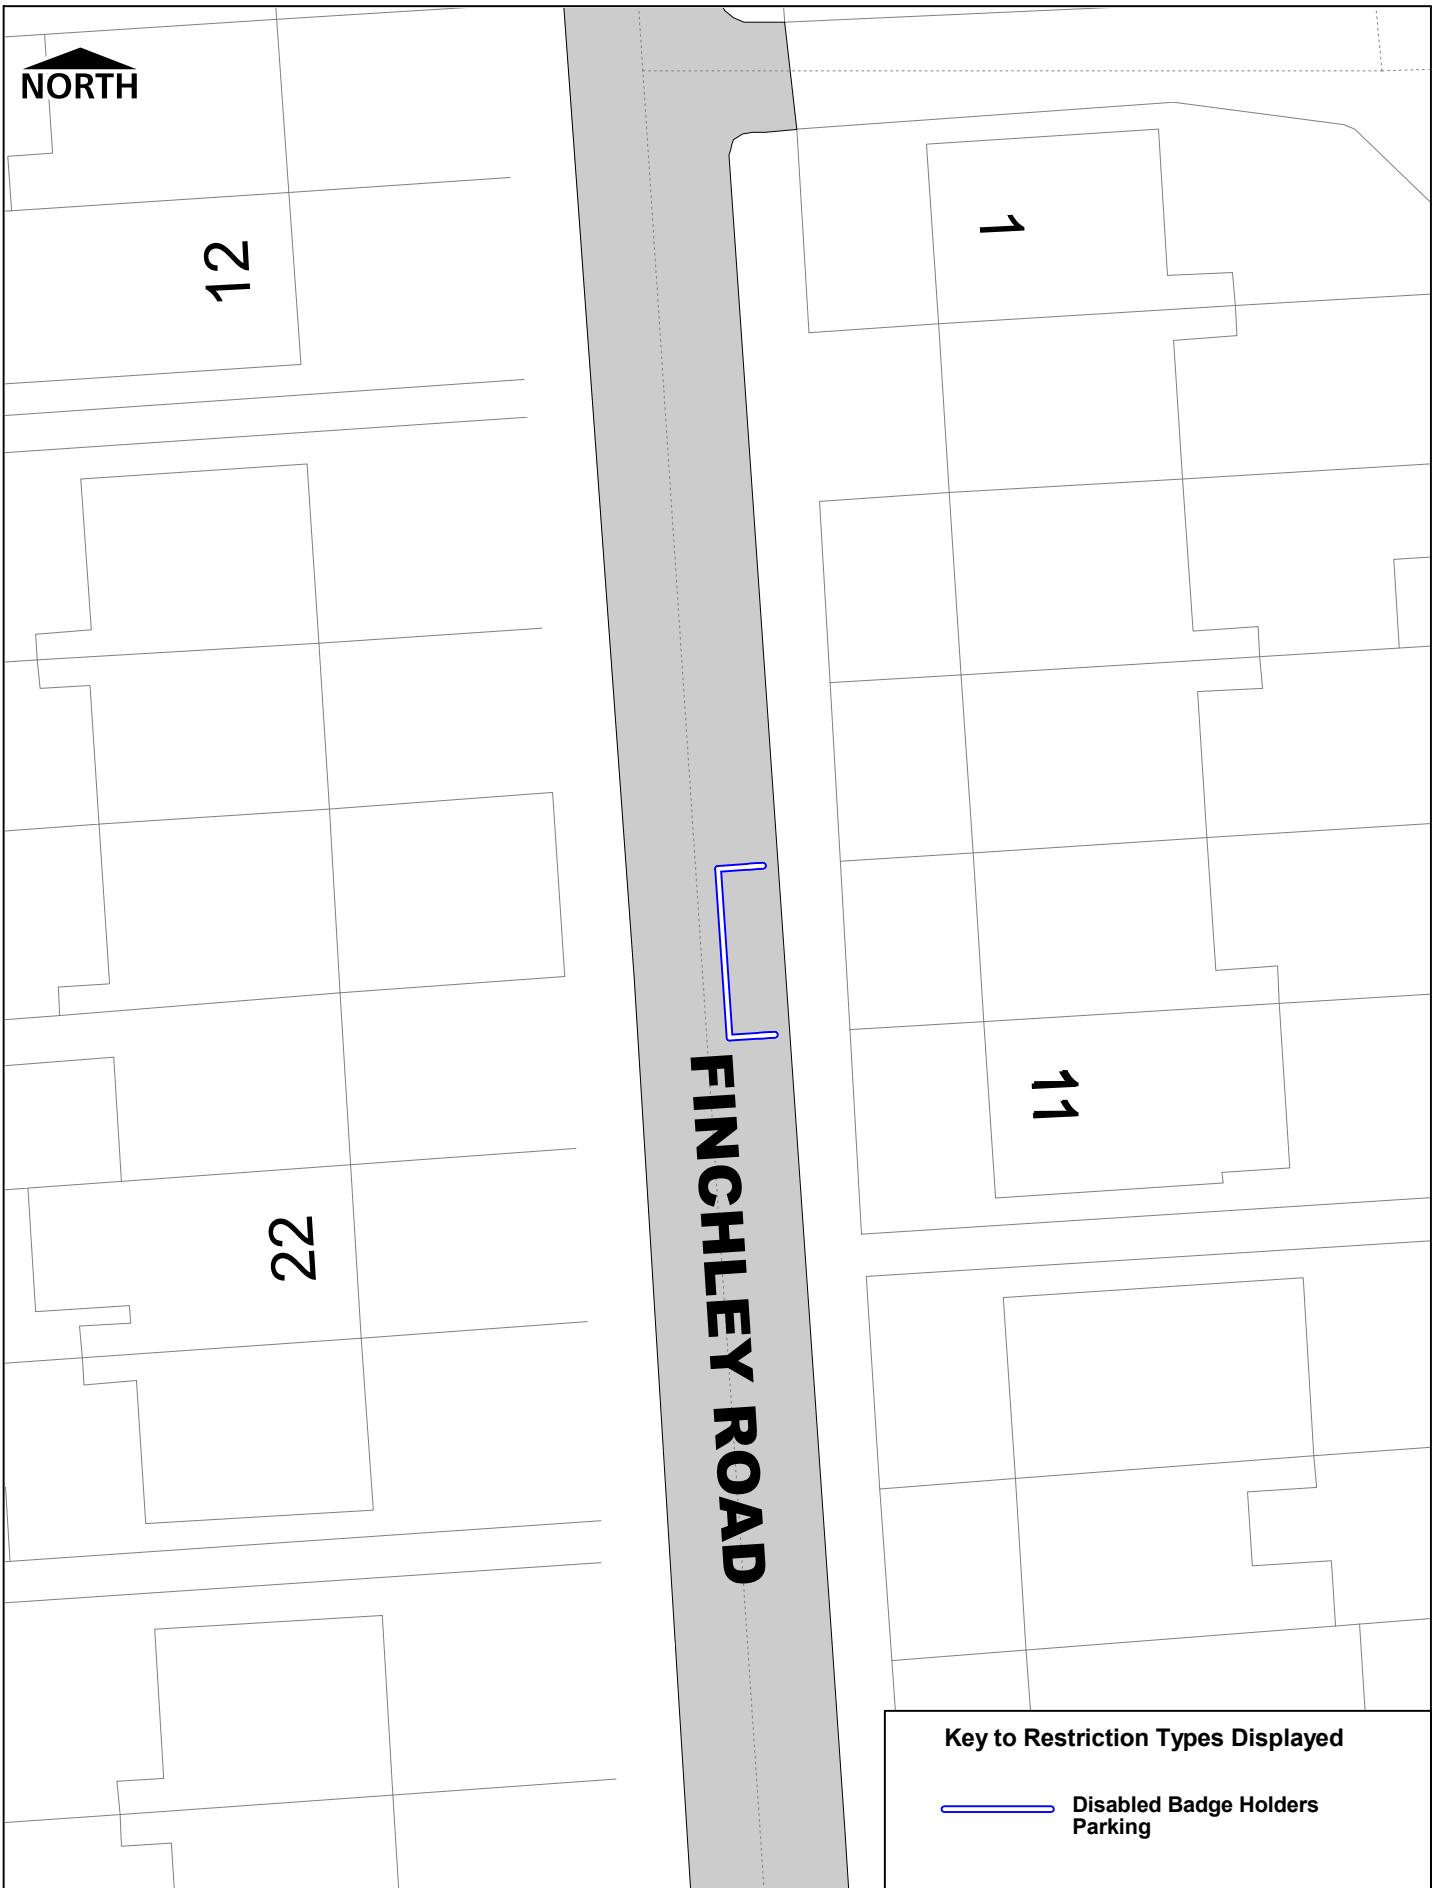

**Key to Restriction Types Displayed**

 Disabled Badge Holders Parking

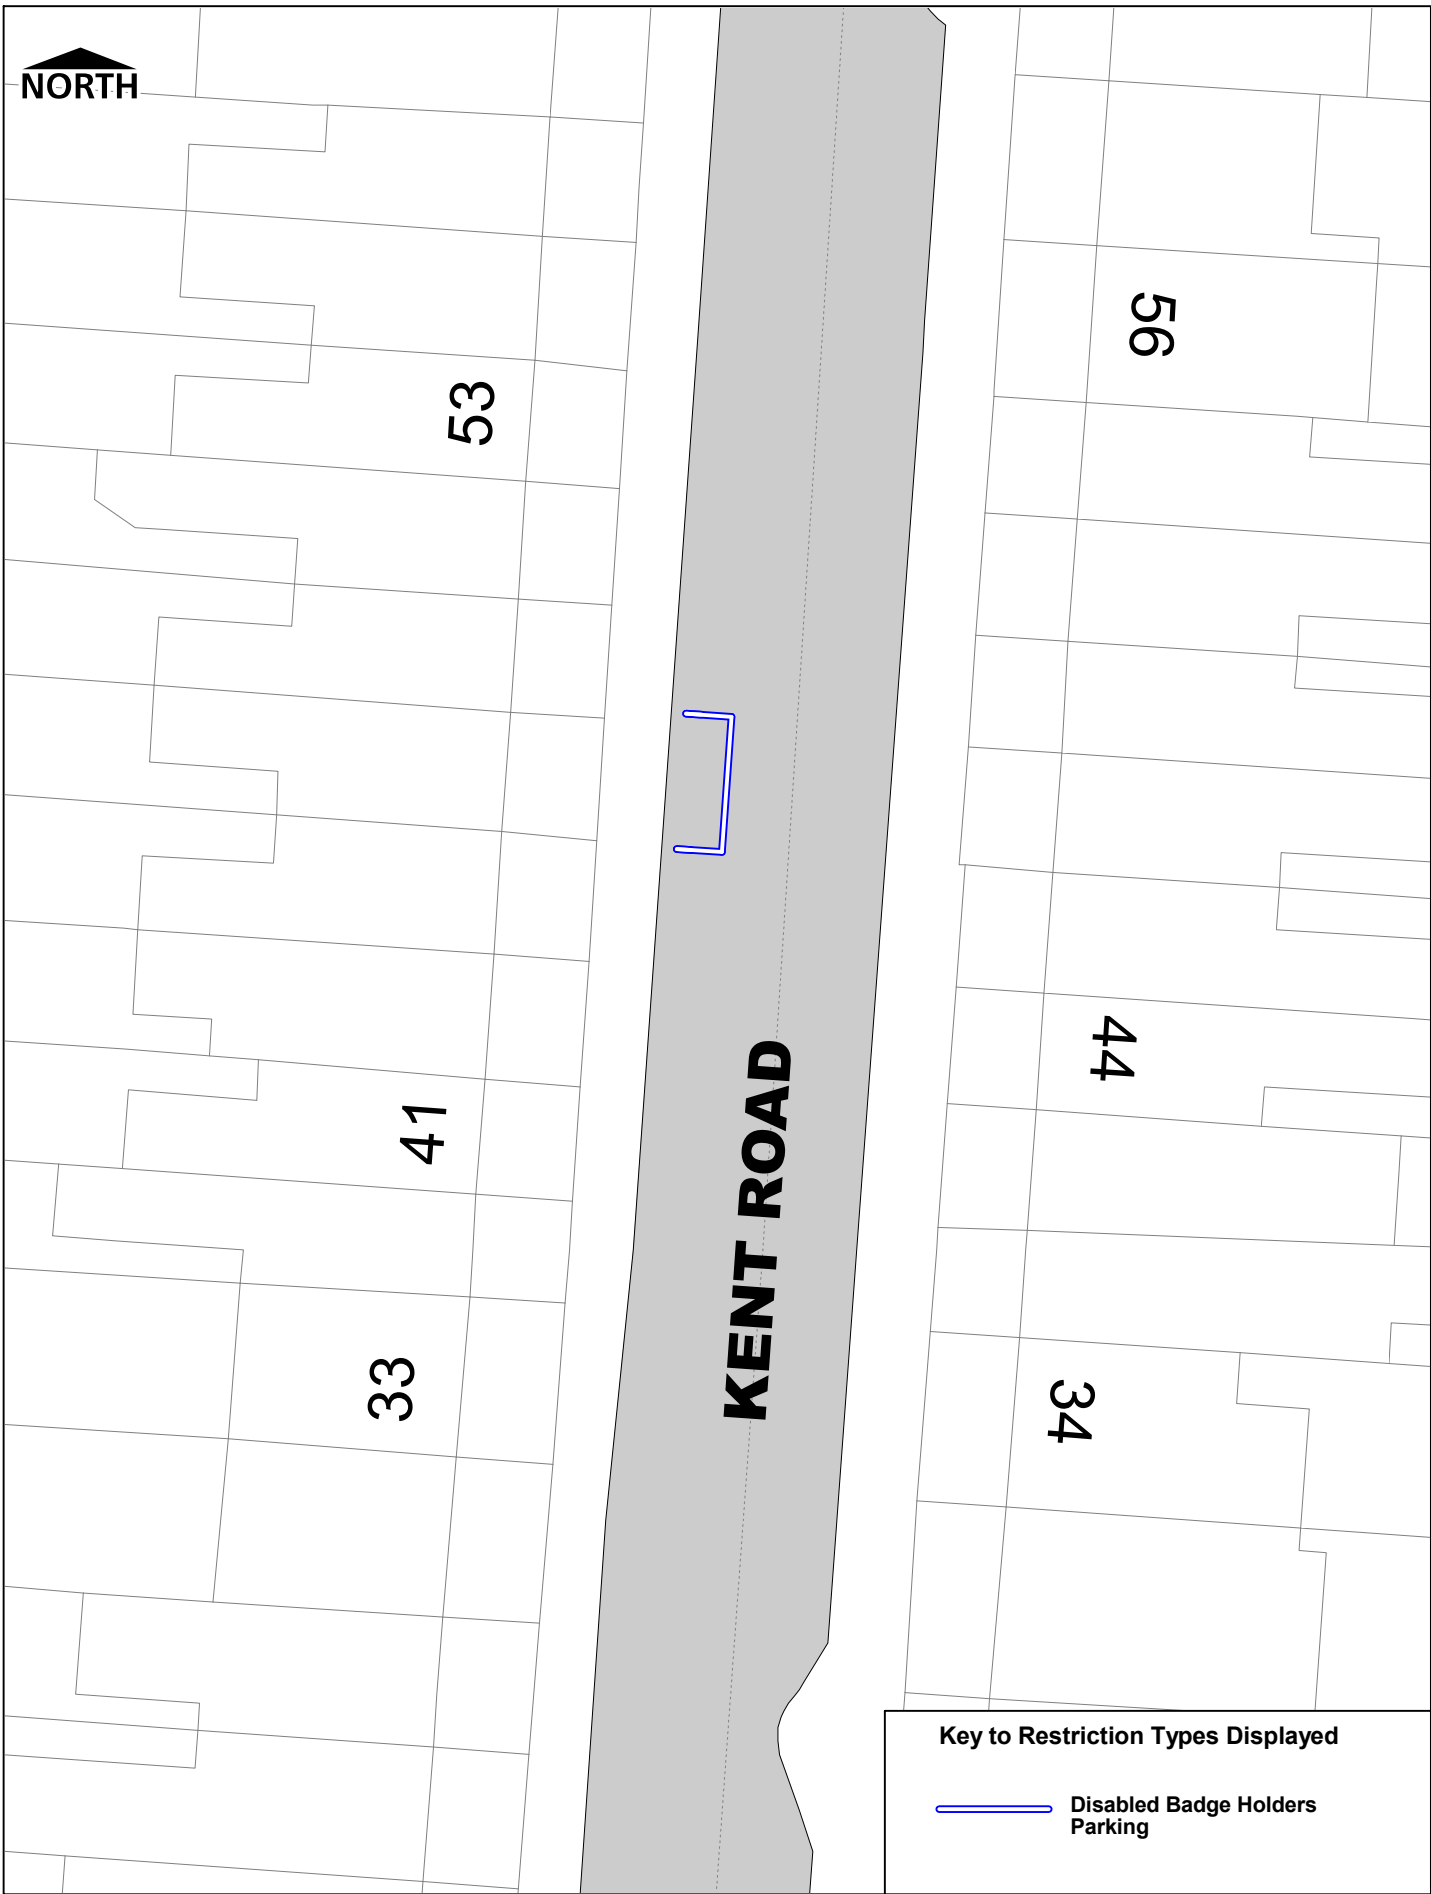

**Key to Restriction Types Displayed**

 Disabled Badge Holders Parking