


Key to Restriction Types Displayed


——— No waiting at any time

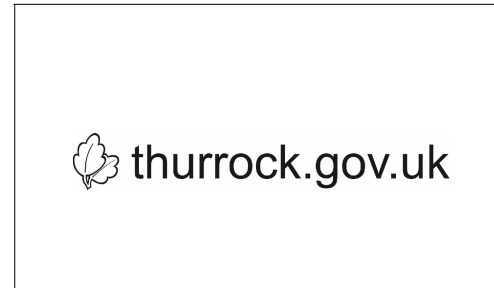

The Borough of Thurrock
 (Stifford Clays No1)
 (No Waiting At Any Time)
 Order 2024

© Crown copyright. All rights reserved
 Thurrock Council
 Licence No. 100025457 2024

SCALE	1 : 1250
DATE	04/12/2024
DRAWING No.	Page 1 of 2
DRAWN BY	

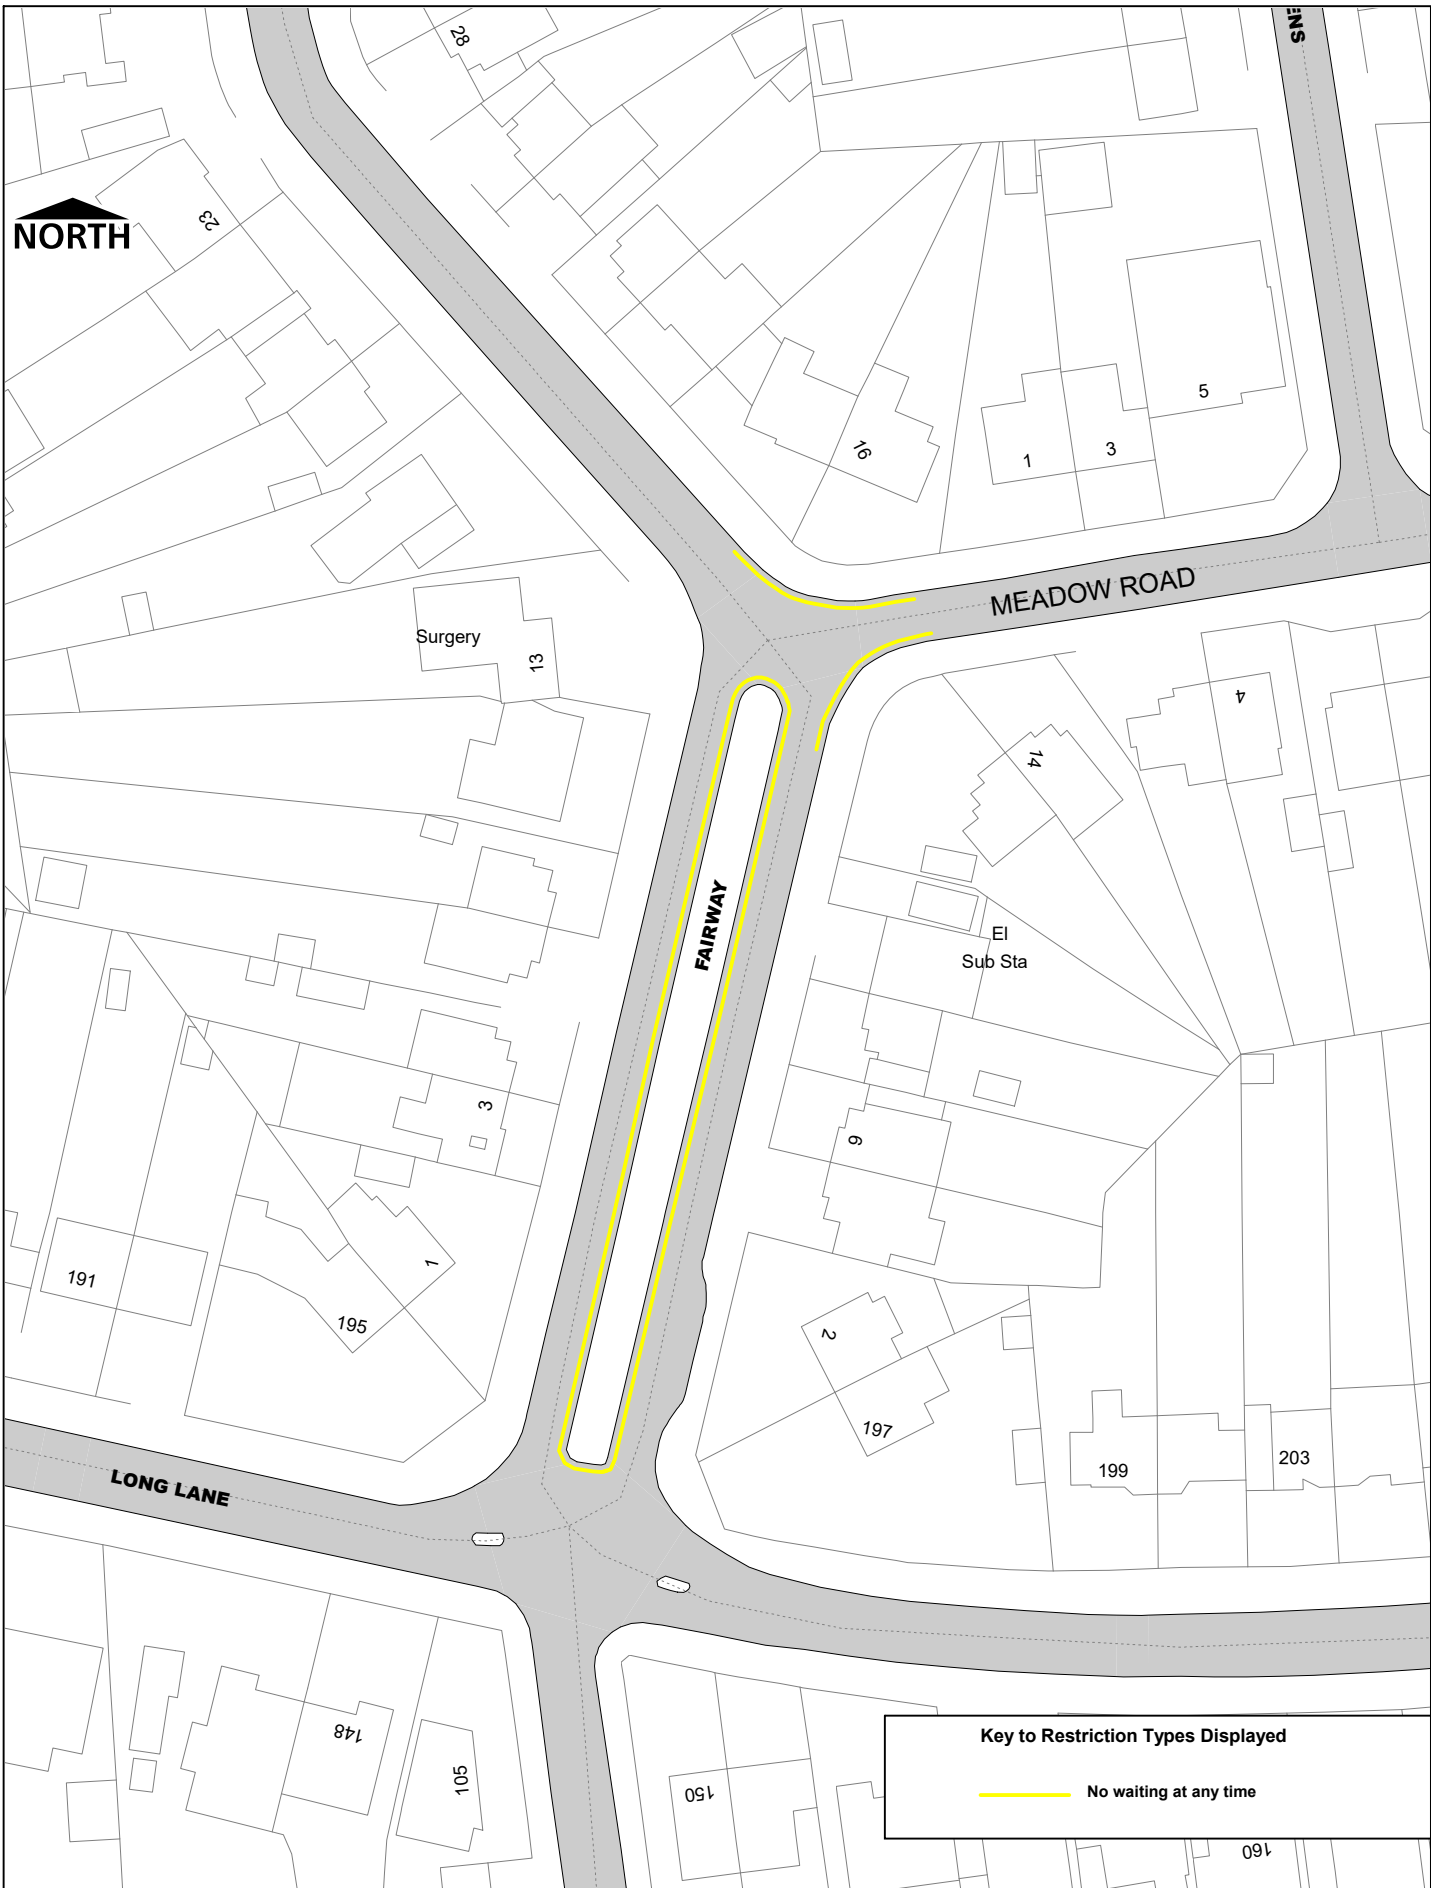

Key to Restriction Types Displayed

— No waiting at any time

SCALE	1 : 800
DATE	04/12/2024
DRAWING No.	Page 2 of 2
DRAWN BY	